



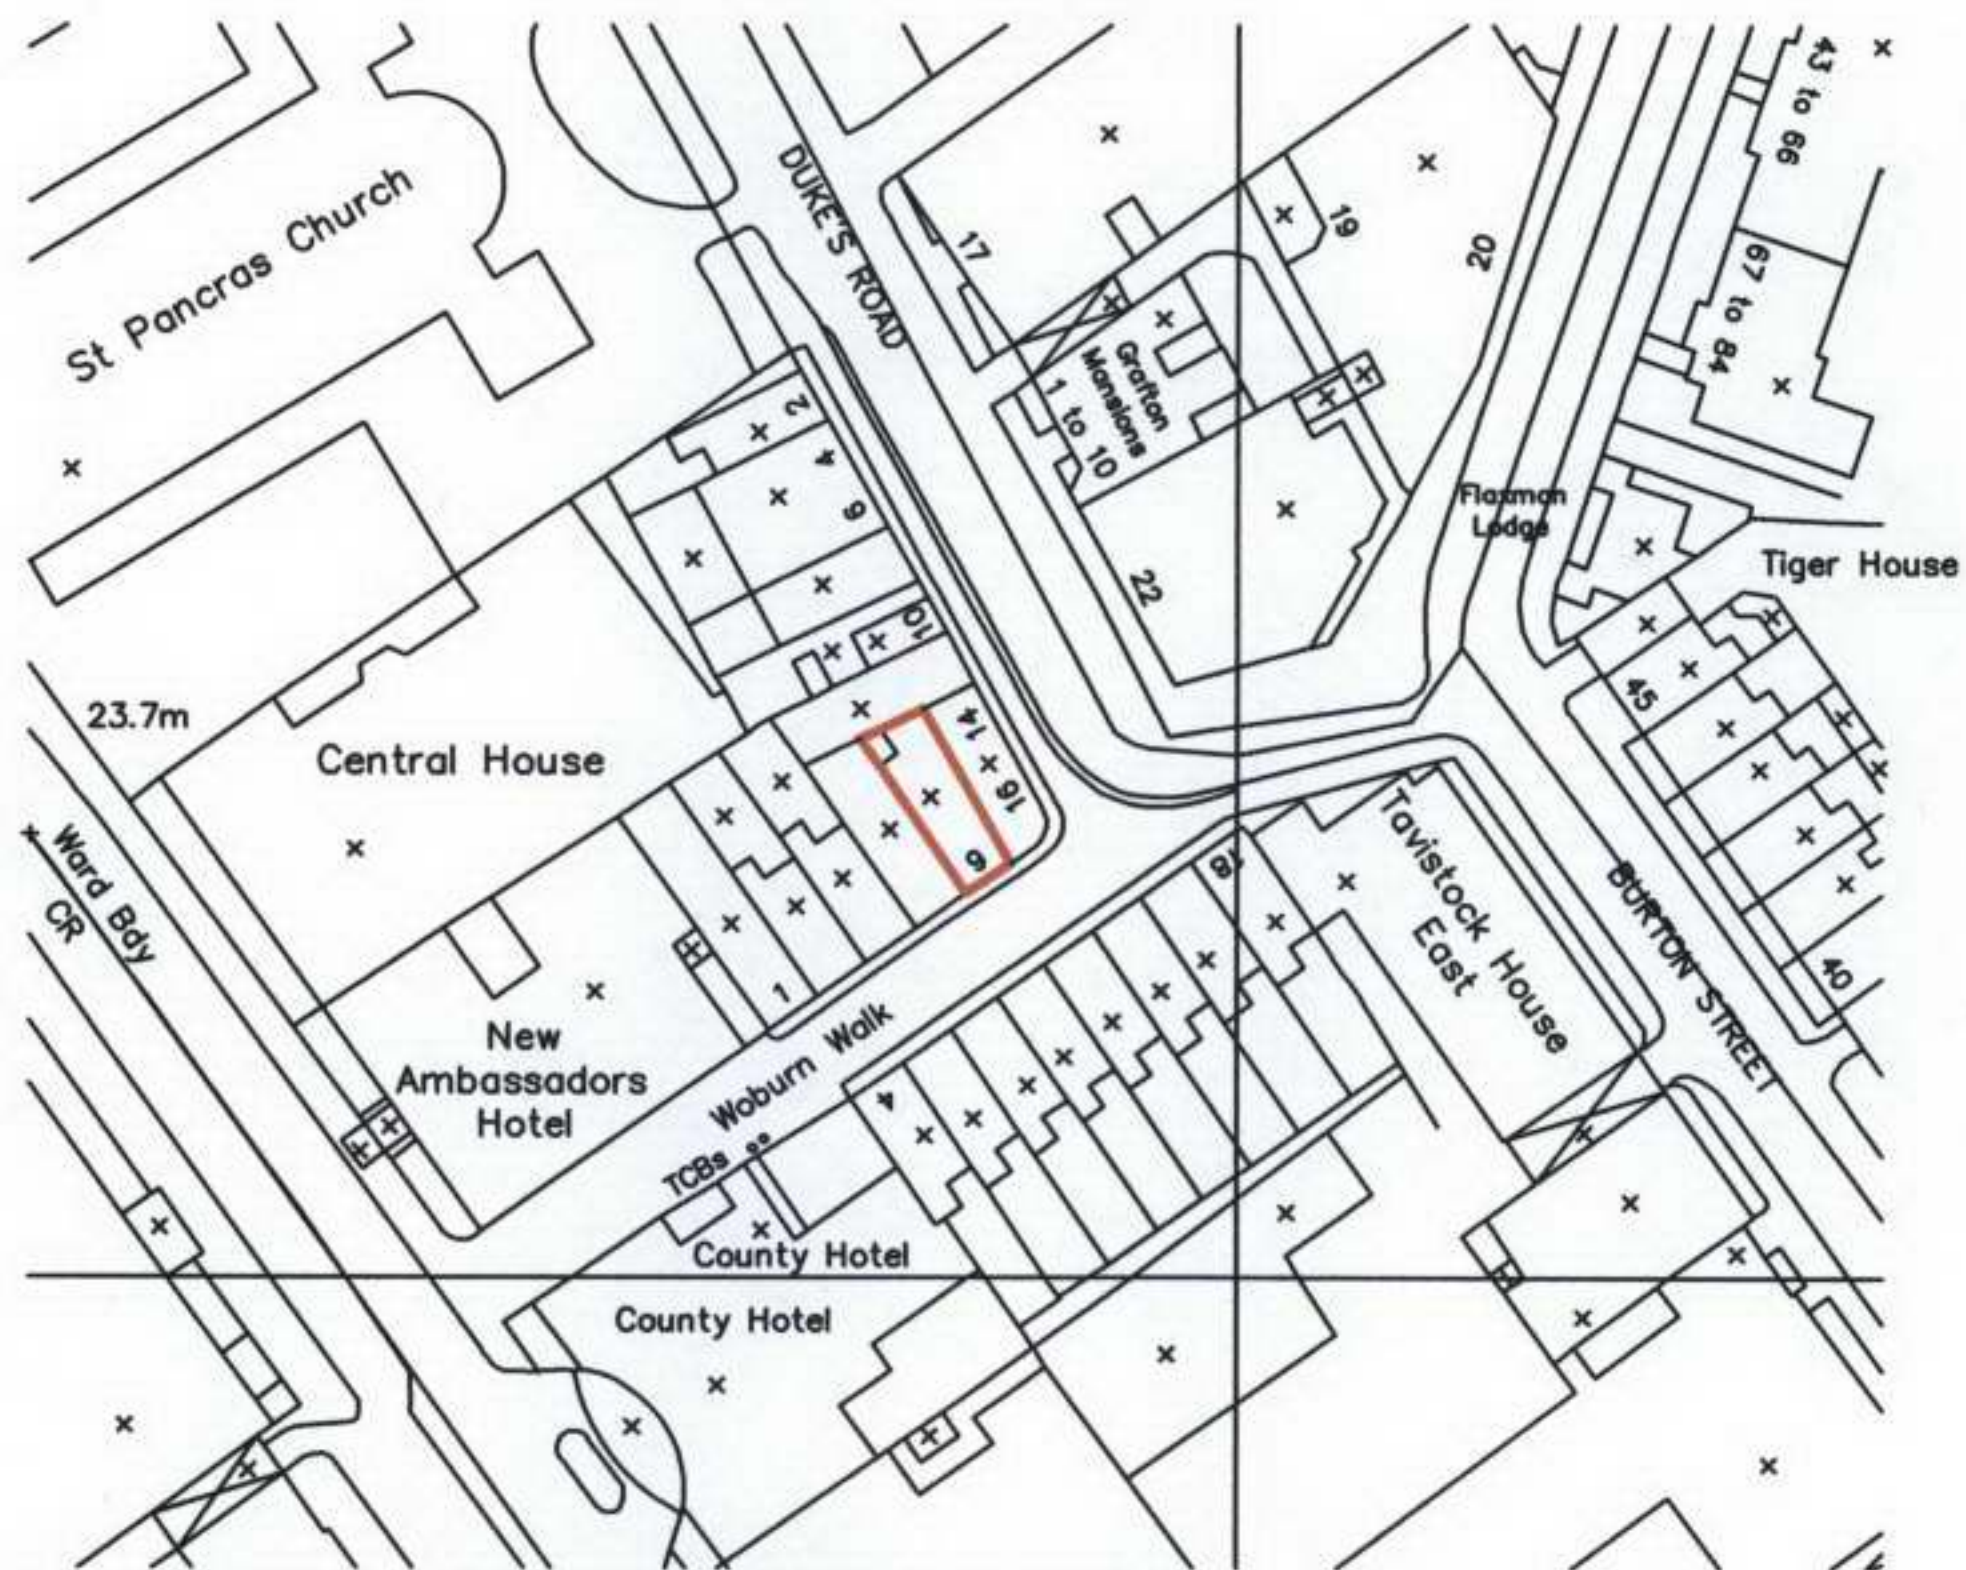

? Crown Copyright 2006. All rights reserved. Licence number 100020449

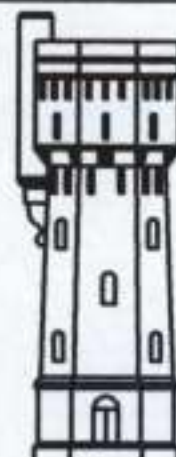

ELSPETH BEARD ARCHITECTS

2 Kings Mews 22-26 High Street Godalming Surrey
GU7 1EB Tel 01483 860342 Fax 01483 426880
Email : e.beard@btinternet.com

Project : 9, Woburn Walk

Title : Site Plan

Scale : 1:1250 @ A4

This drawing is copyright Do Not Scale

Drawg No : WW/08


Rev :

Date : Dec '06

ALL DIMENSIONS TO BE CHECKED ON SITE



? Crown Copyright 2006. All rights reserved. Licence number 100020449

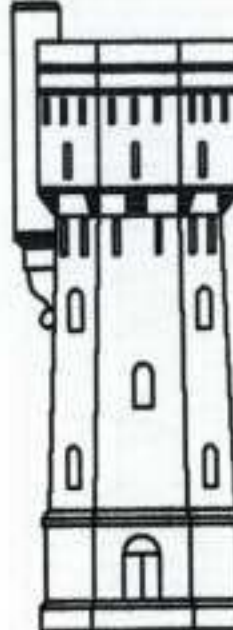	ELSPETH BEARD ARCHITECTS	
	2 Kings Mews 22-26 High Street Godalming Surrey	
	GU7 1EB Tel 01483 860342 Fax 01483 426880	
	Email : e.beard@btinternet.com	
	Project : 9, Woburn Walk	
	Title : Location Plan	
Scale : 1:500 @ A3		Drawg No : WW/09
This drawing is copyright Do Not Scale		Rev :
		Date : Dec '06
ALL DIMENSIONS TO BE CHECKED ON SITE		