


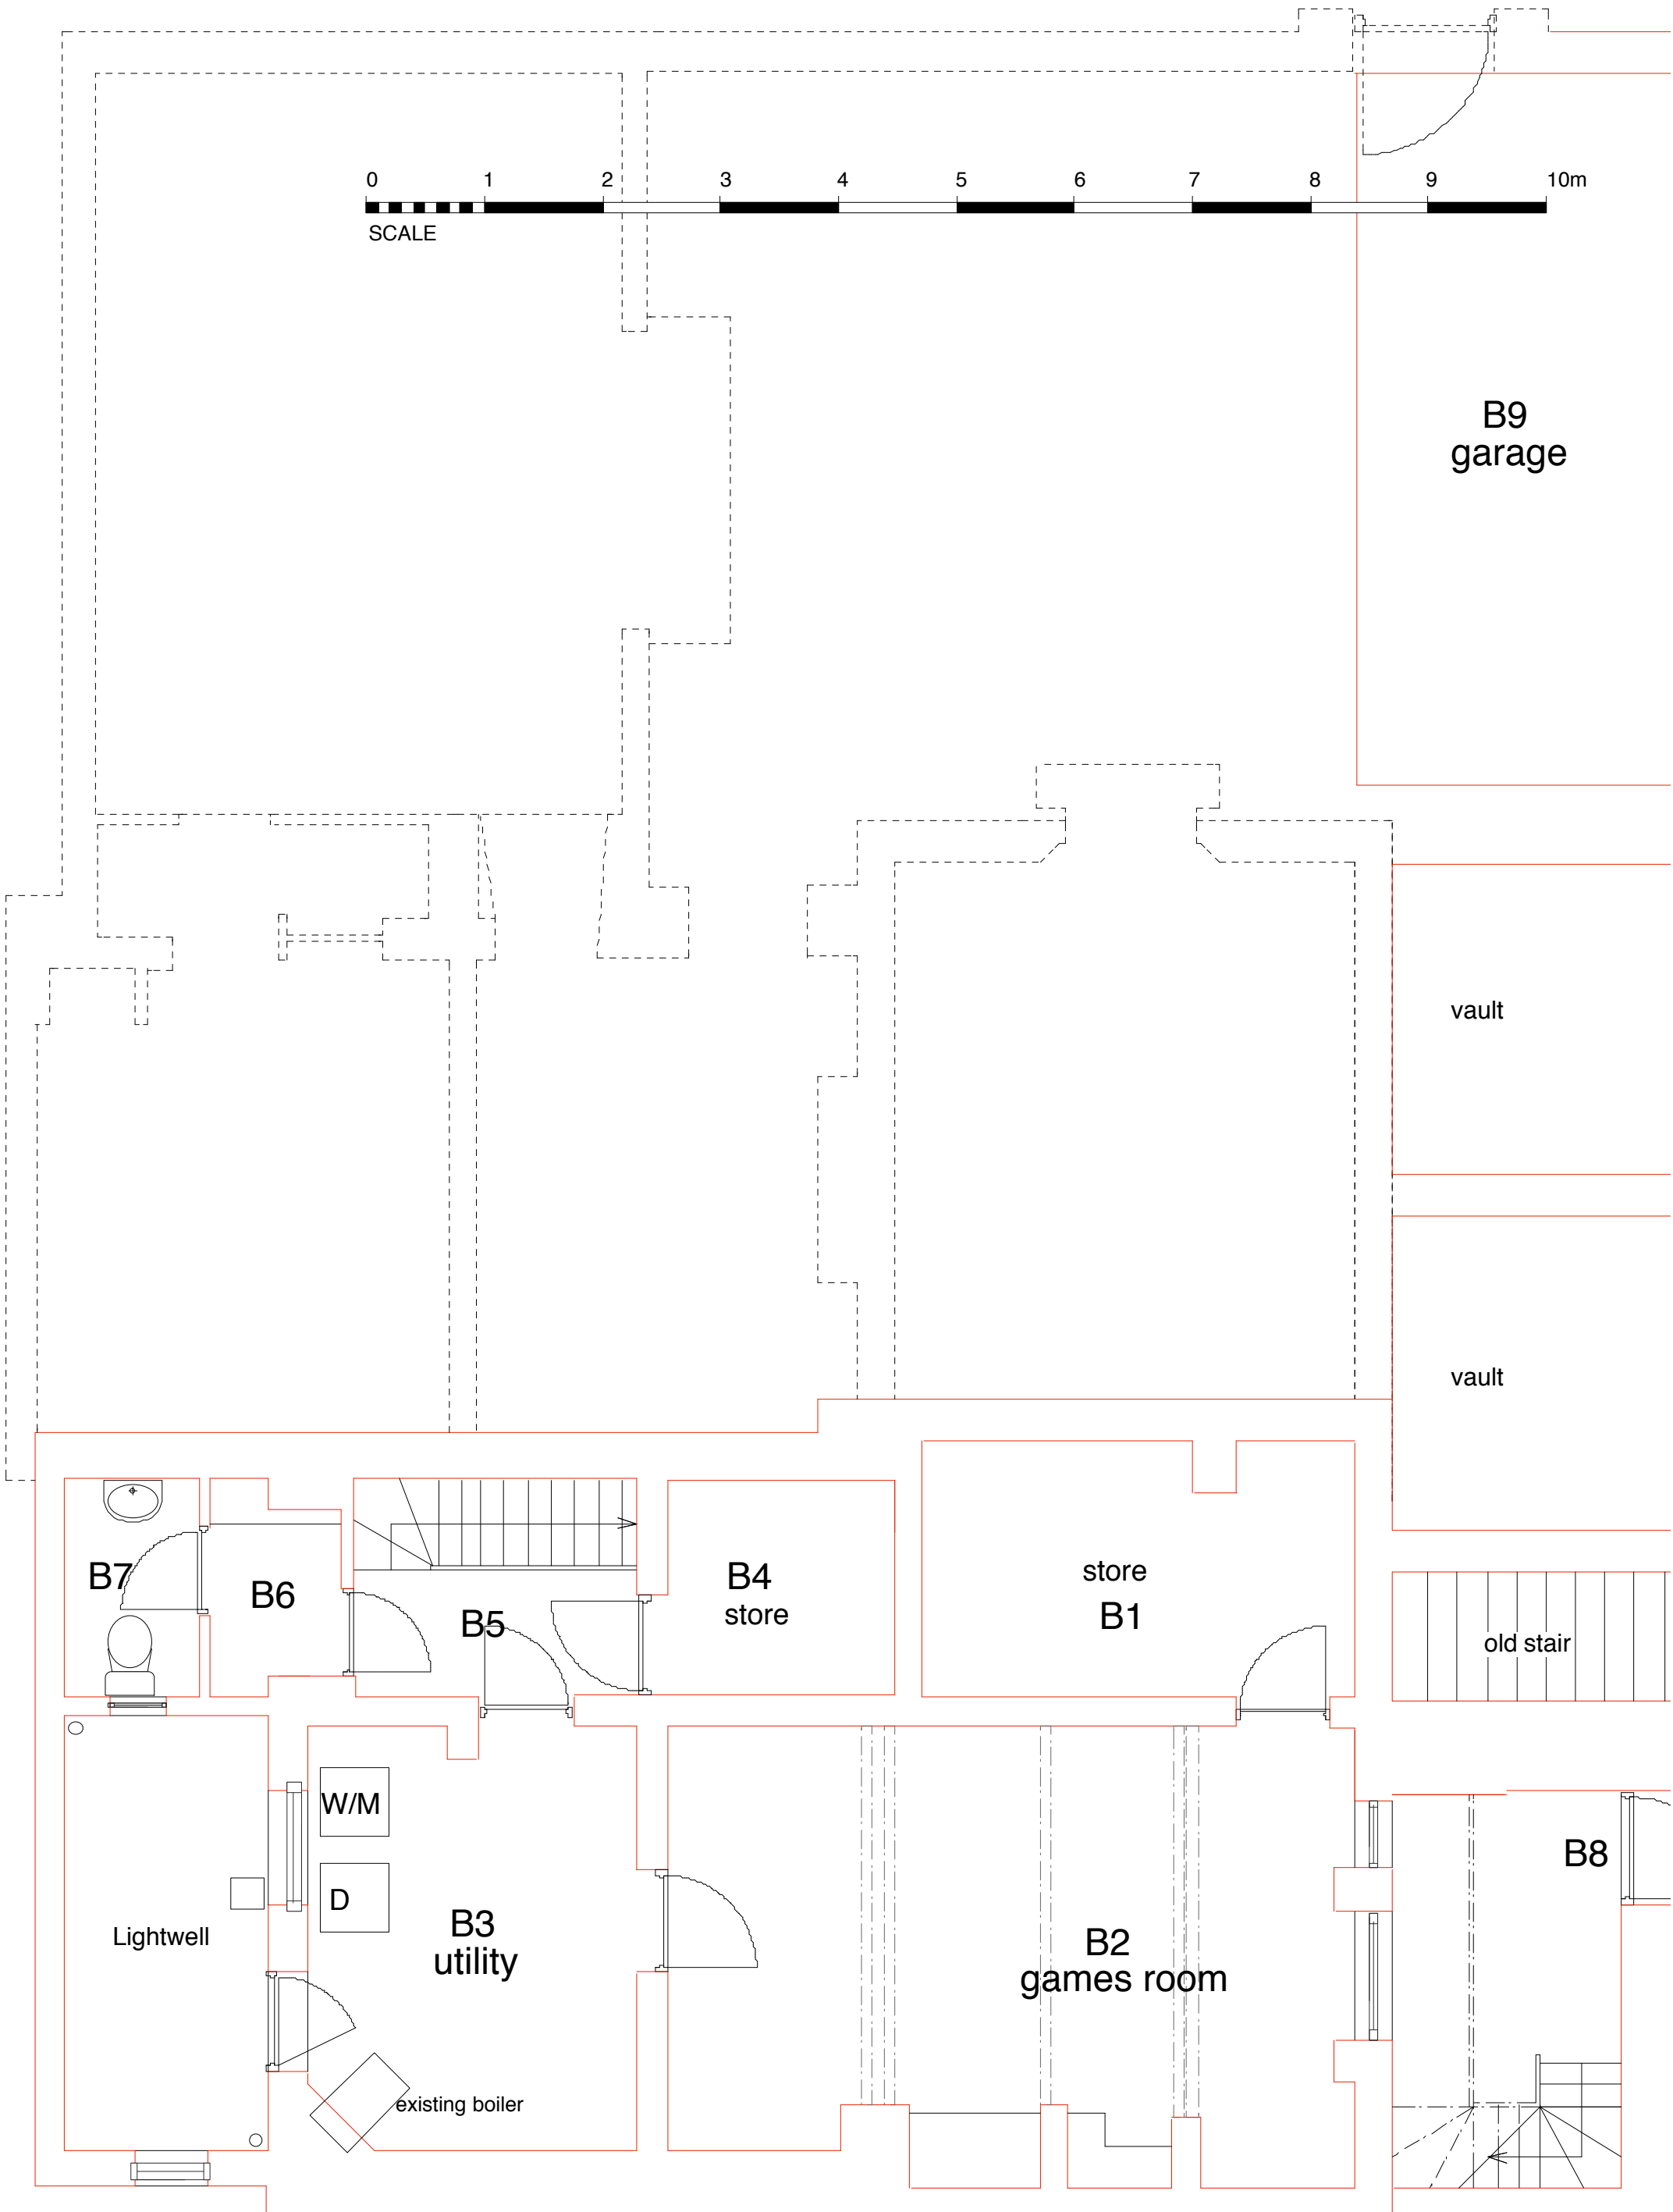

(NO CHANGES THIS FLOOR)

9 THE MOUNT LONDON NW3
EXISTING BASEMENT PLAN

LISTED BUILDING APPLICATION DRAWING


JONATHAN FREEGARD ARCHITECTS 5 TREDEGAR SQ. LONDON E3

DWG No **9TM-2**

DATE OCT '05

SCALE 1:50 @ A3 SIZE


020-8981 5665

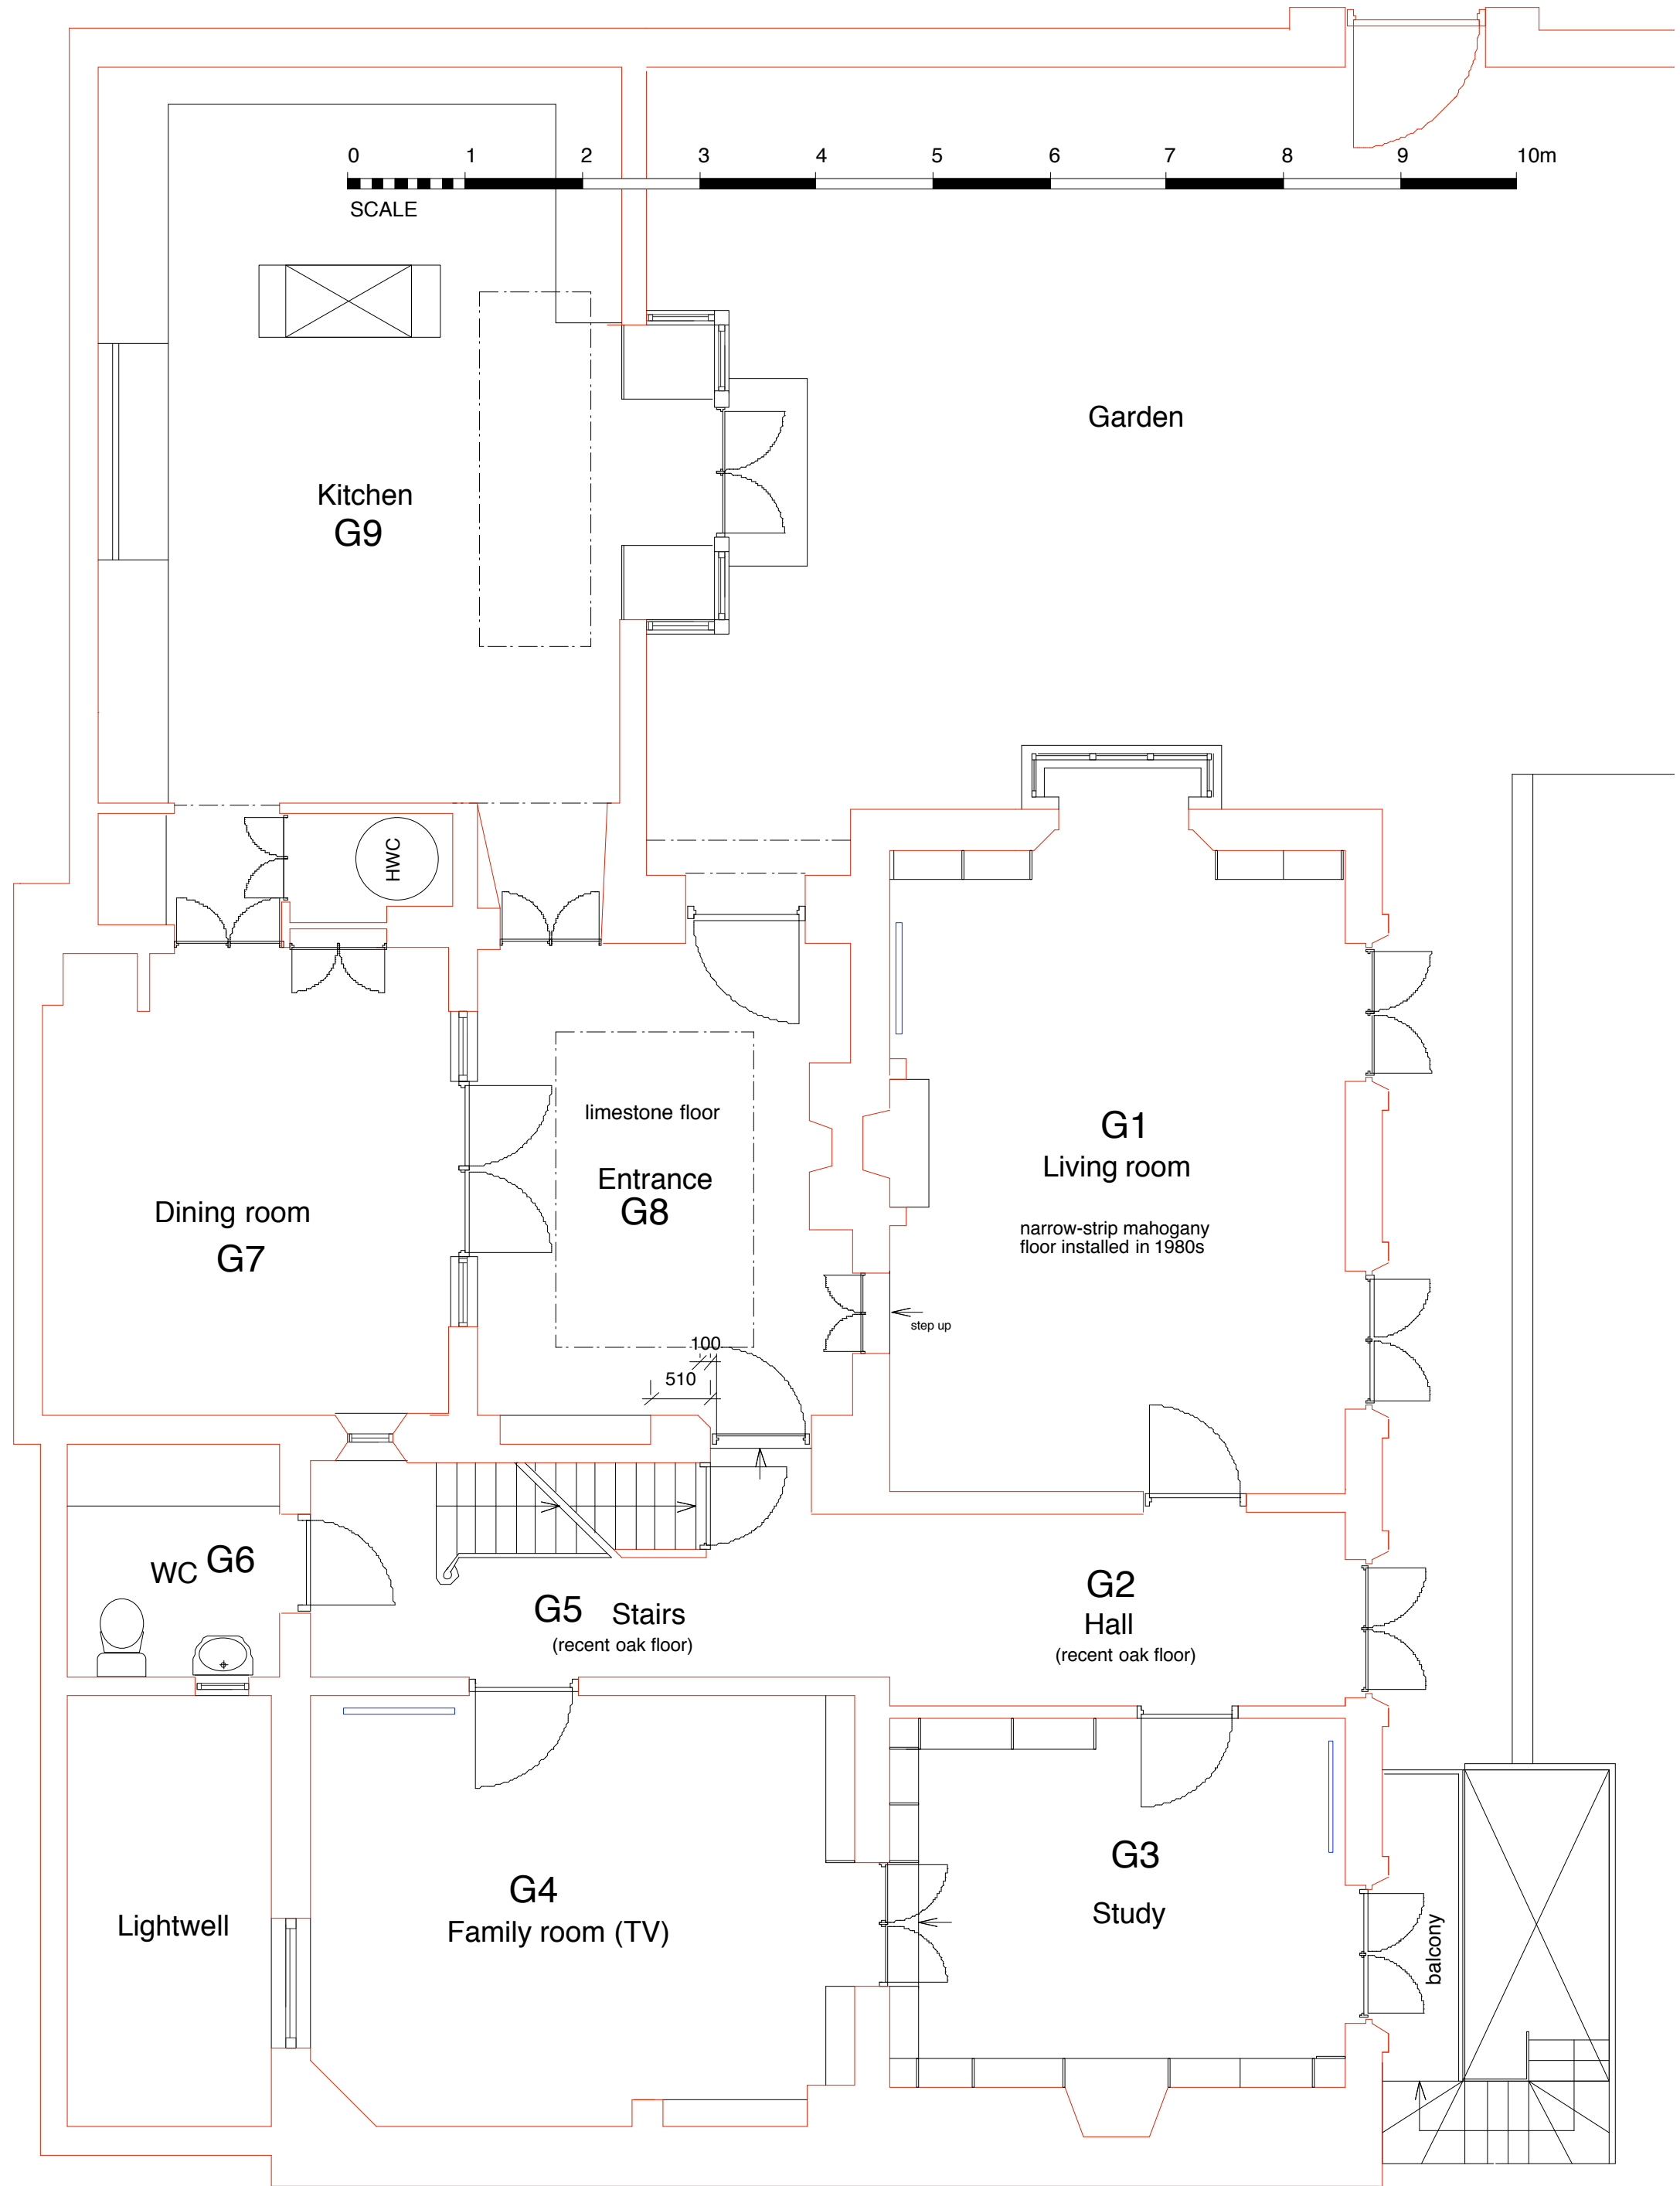


(NO CHANGES THIS FLOOR)

9 THE MOUNT LONDON NW3
EXISTING GROUND FLOOR PLAN
LISTED BUILDING APPLICATION DRAWING
JONATHAN FREEGARD ARCHITECTS 5 TREDEGAR SQ. LONDON E3

DWG No 9TM-3
DATE OCT '05
SCALE 1:50 @ A3 SIZE
020-8981 5665

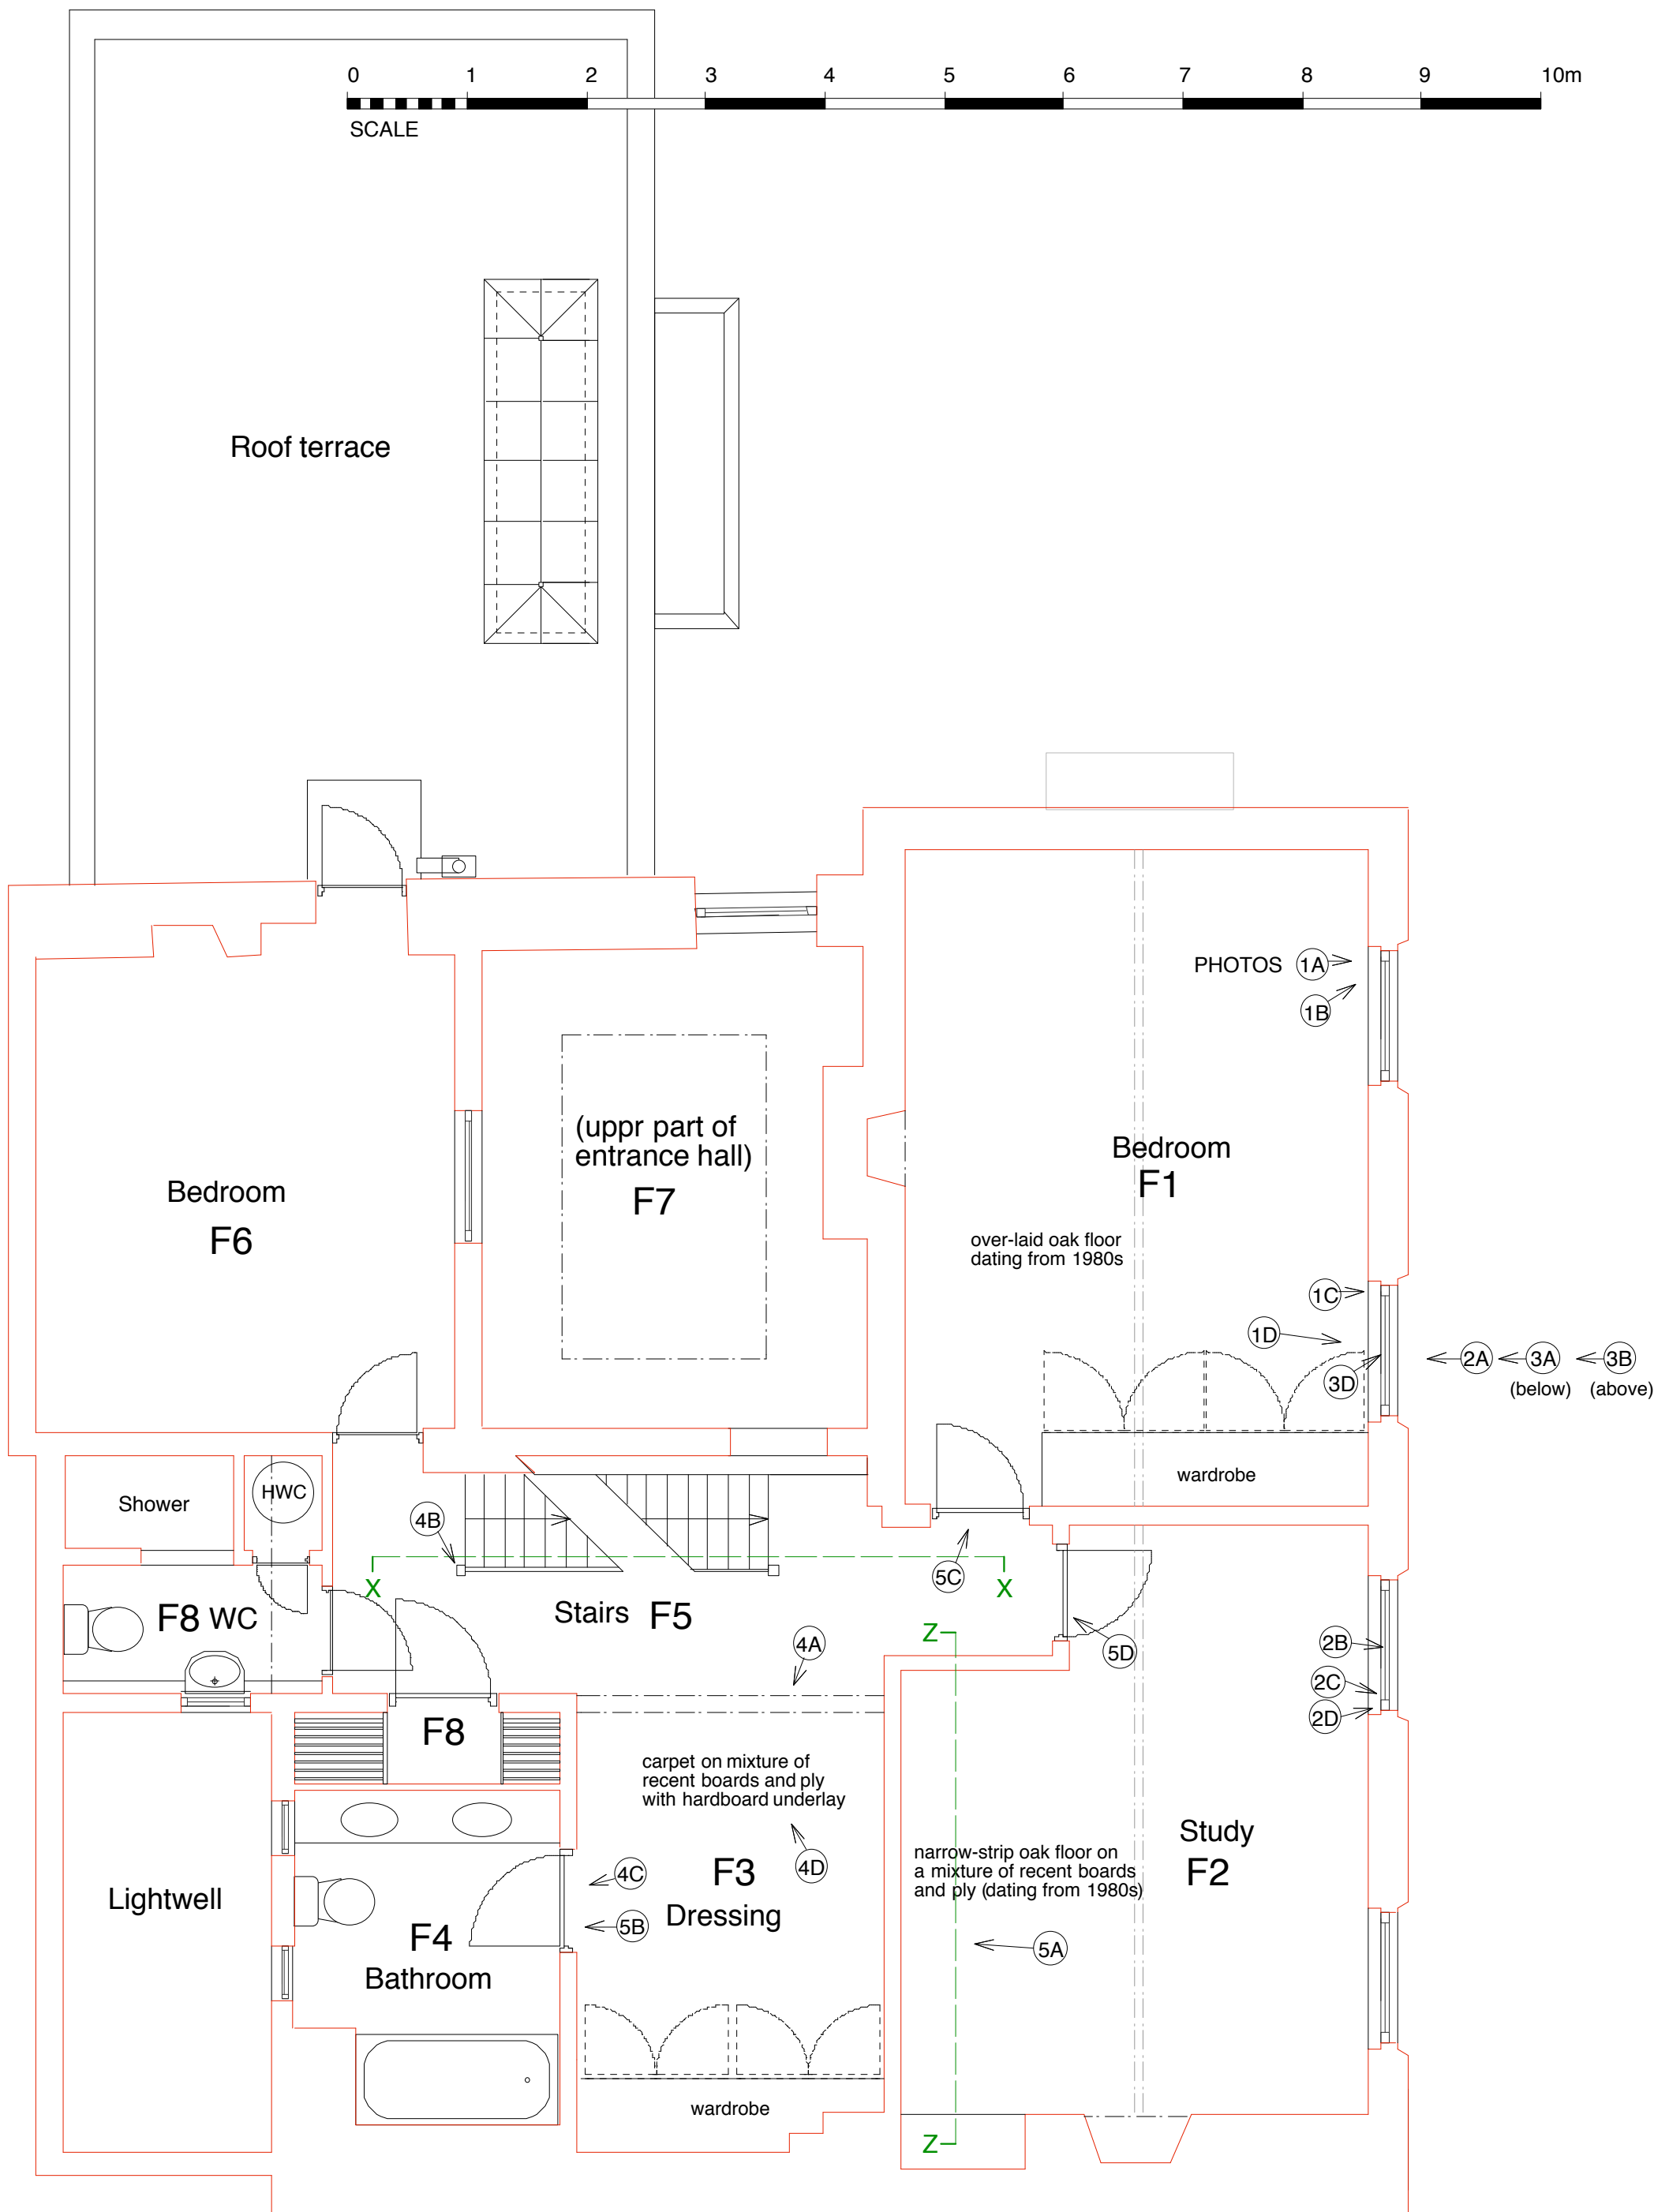

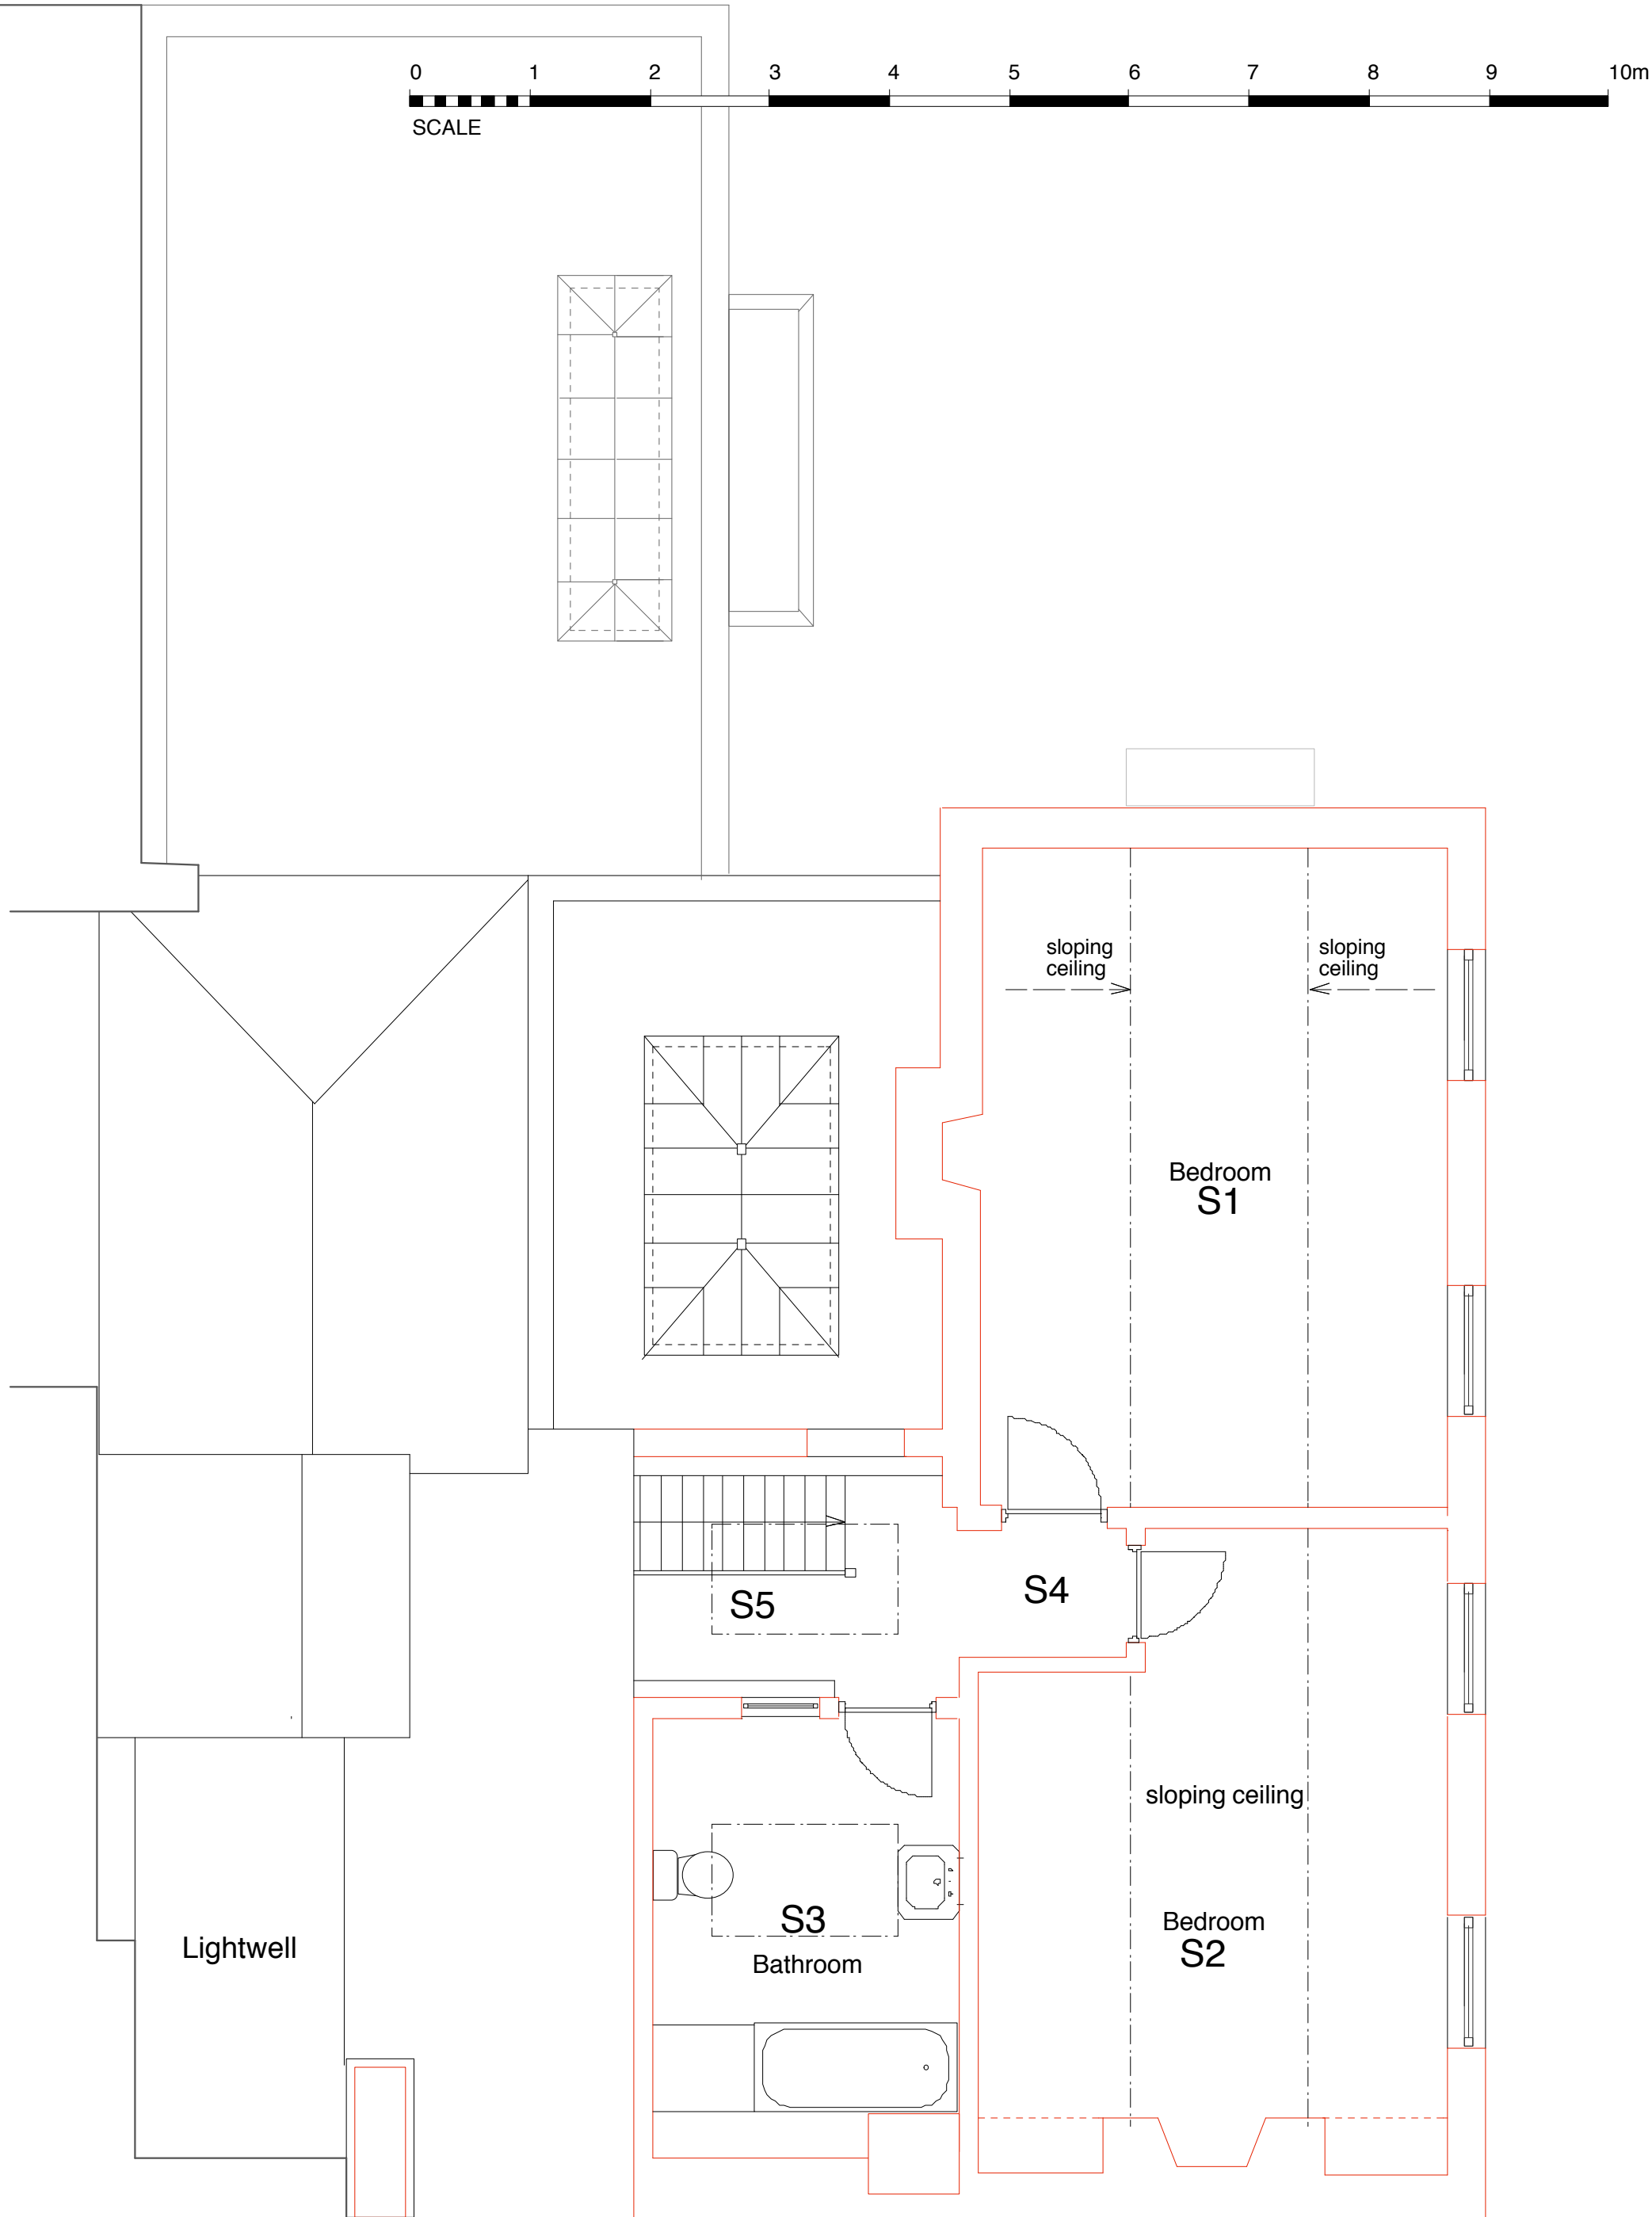

9 THE MOUNT LONDON NW3
EXISTING SECOND FLOOR PLAN

LISTED BUILDING APPLICATION DRAWING

JONATHAN FREEGARD ARCHITECTS 5 TREDEGAR SQ. LONDON E3


DWG No 9TM-5

DATE OCT '05

SCALE 1:50 @ A3 SIZE

020-8981 5665

(NO CHANGES THIS FLOOR)

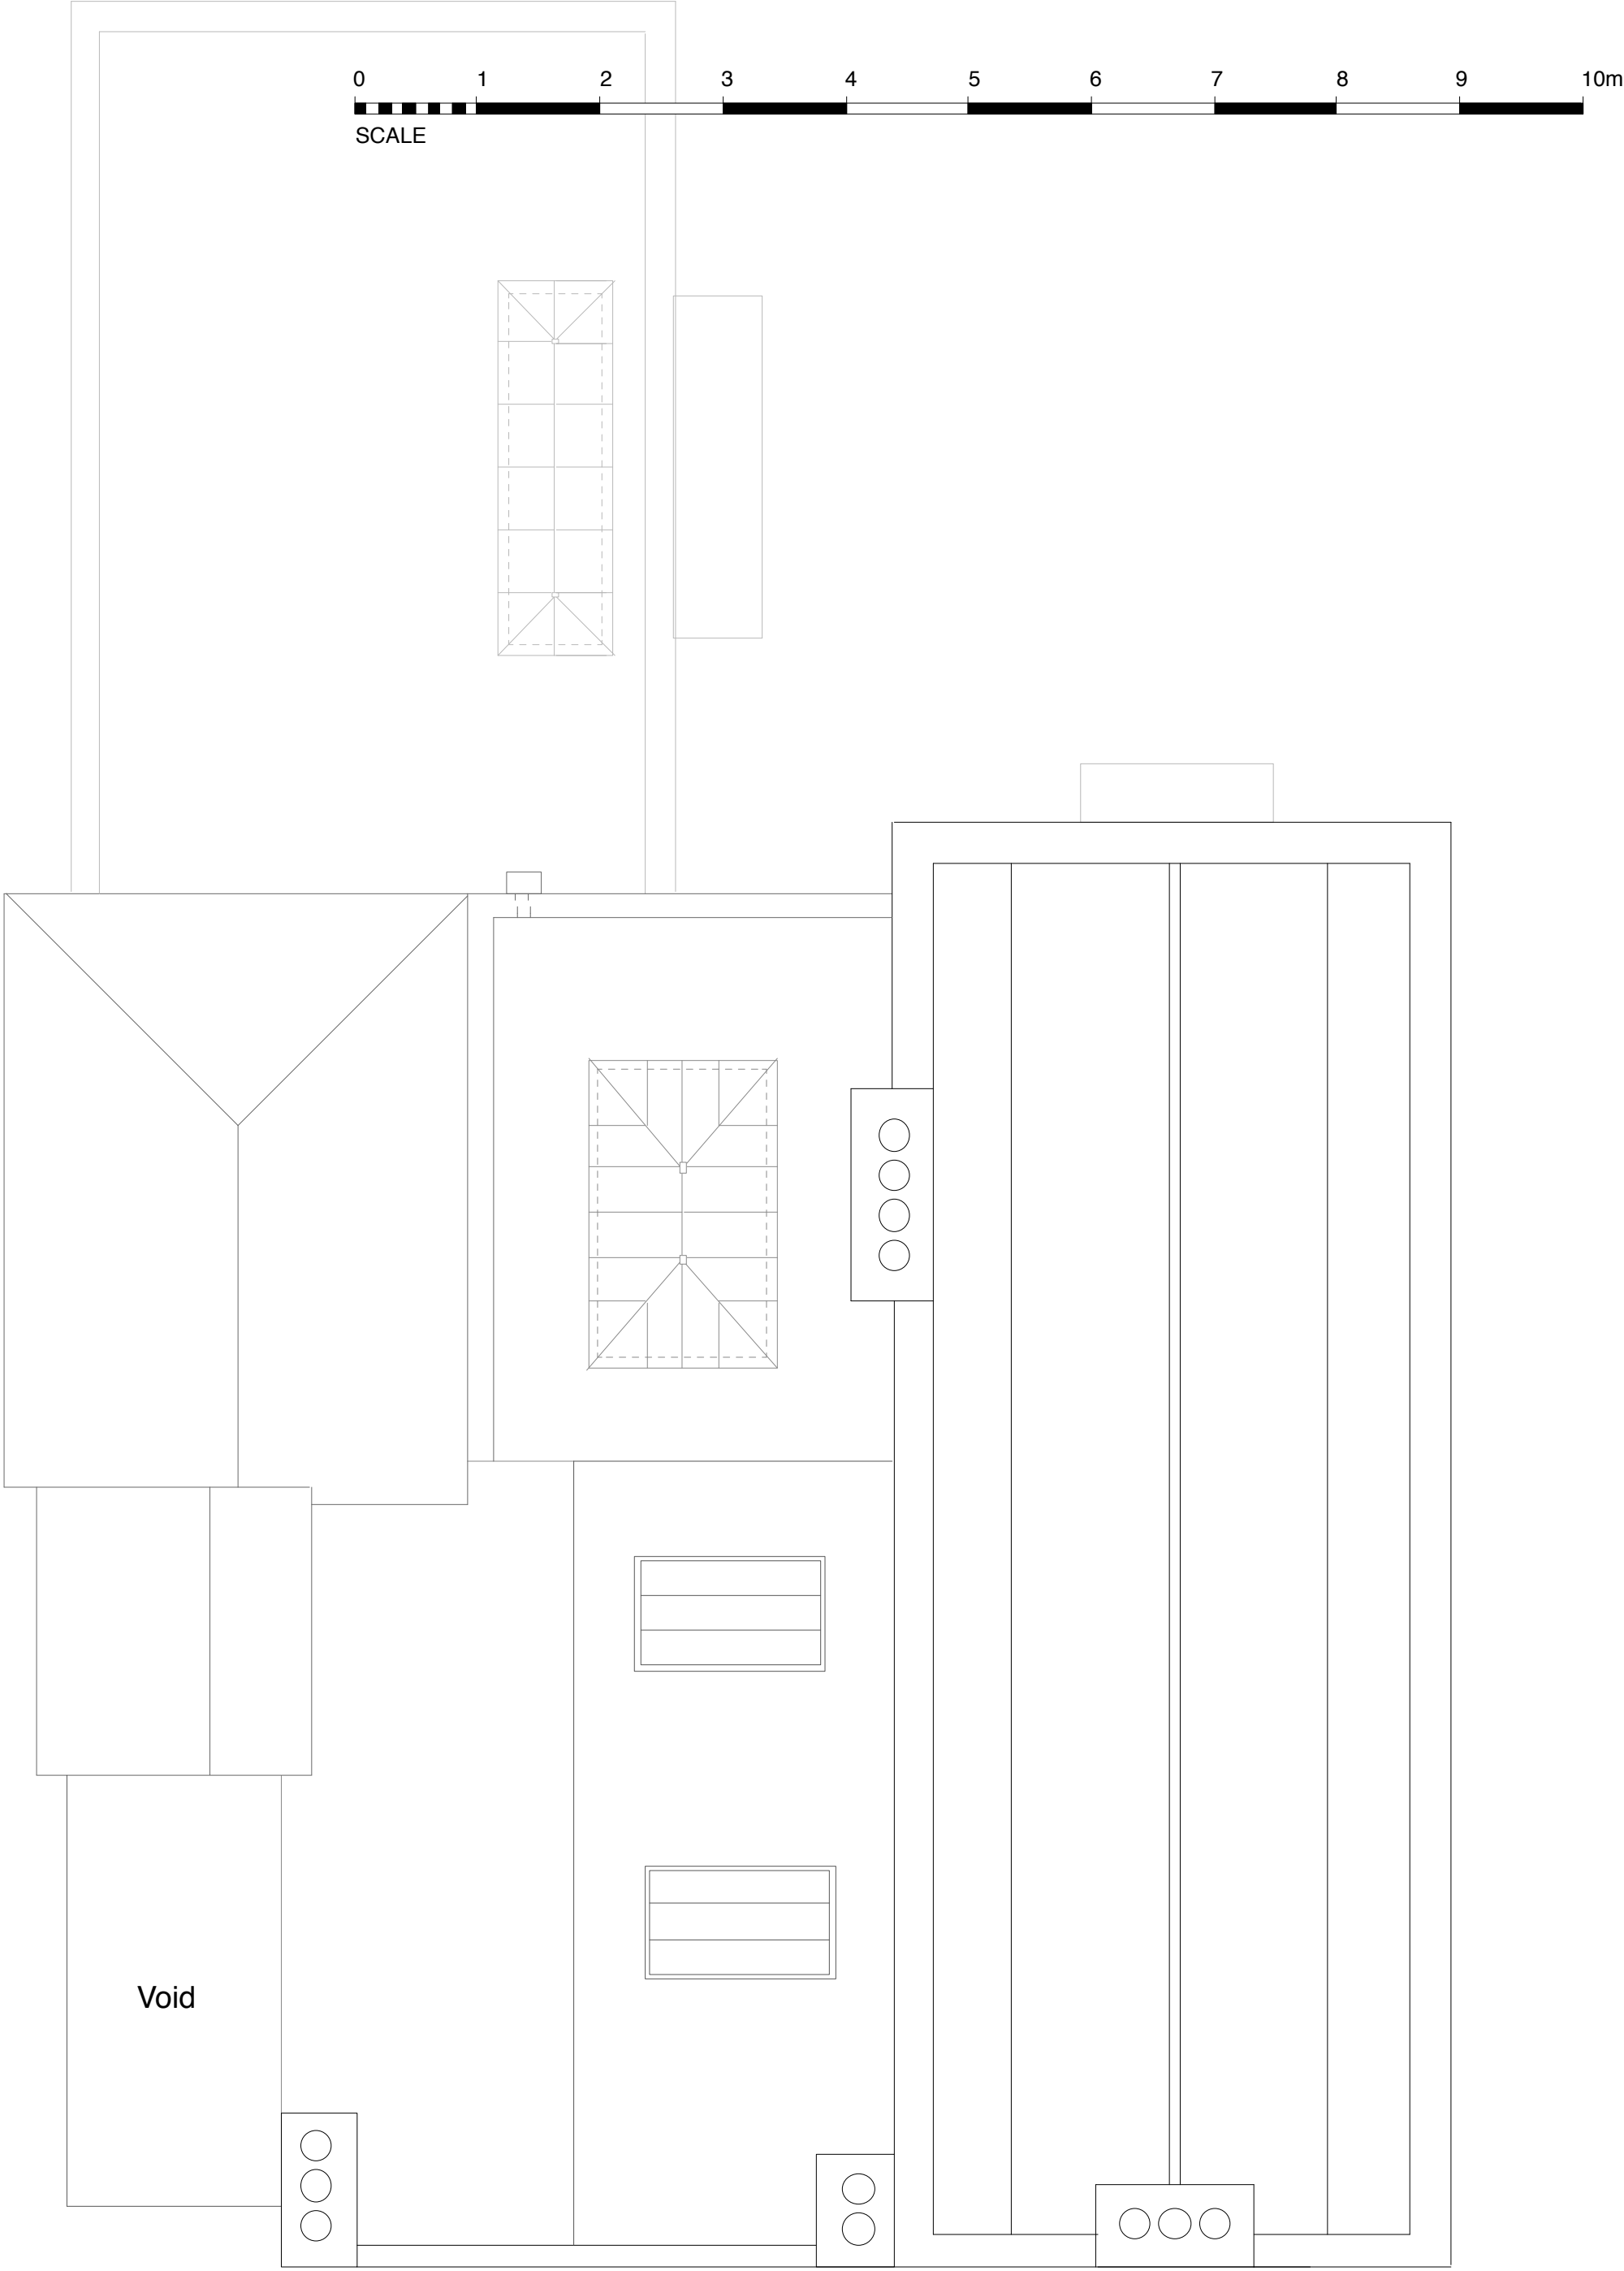


(NO CHANGES THIS LEVEL)

9 THE MOUNT LONDON NW3
EXISTING ROOF PLAN


LISTED BUILDING APPLICATION DRAWING

JONATHAN FREEGARD ARCHITECTS 5 TREDEGAR SQ. LONDON E3

DWG No 9TM-6
DATE OCT '05
SCALE 1:50 @ A3 SIZE
020-8981 5665

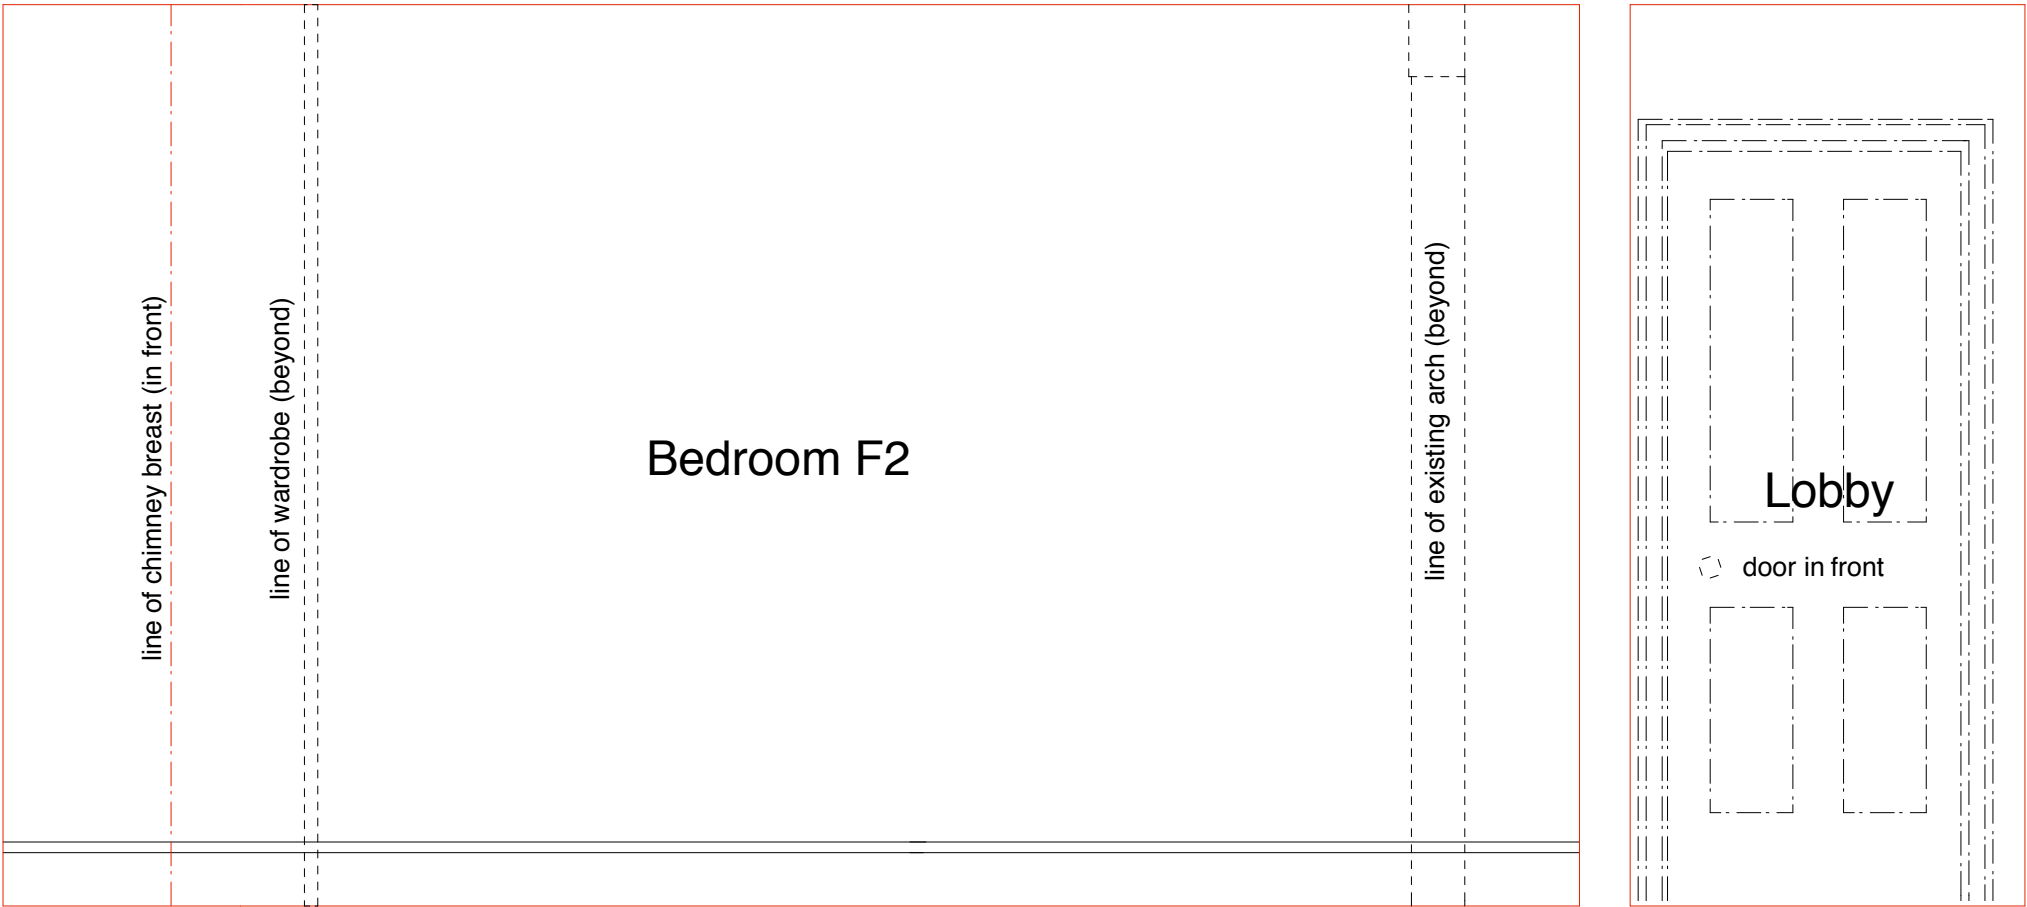

EXISTING ELEVATION/SECTION **Z-Z** (1ST FLOOR BEDROOM F2)

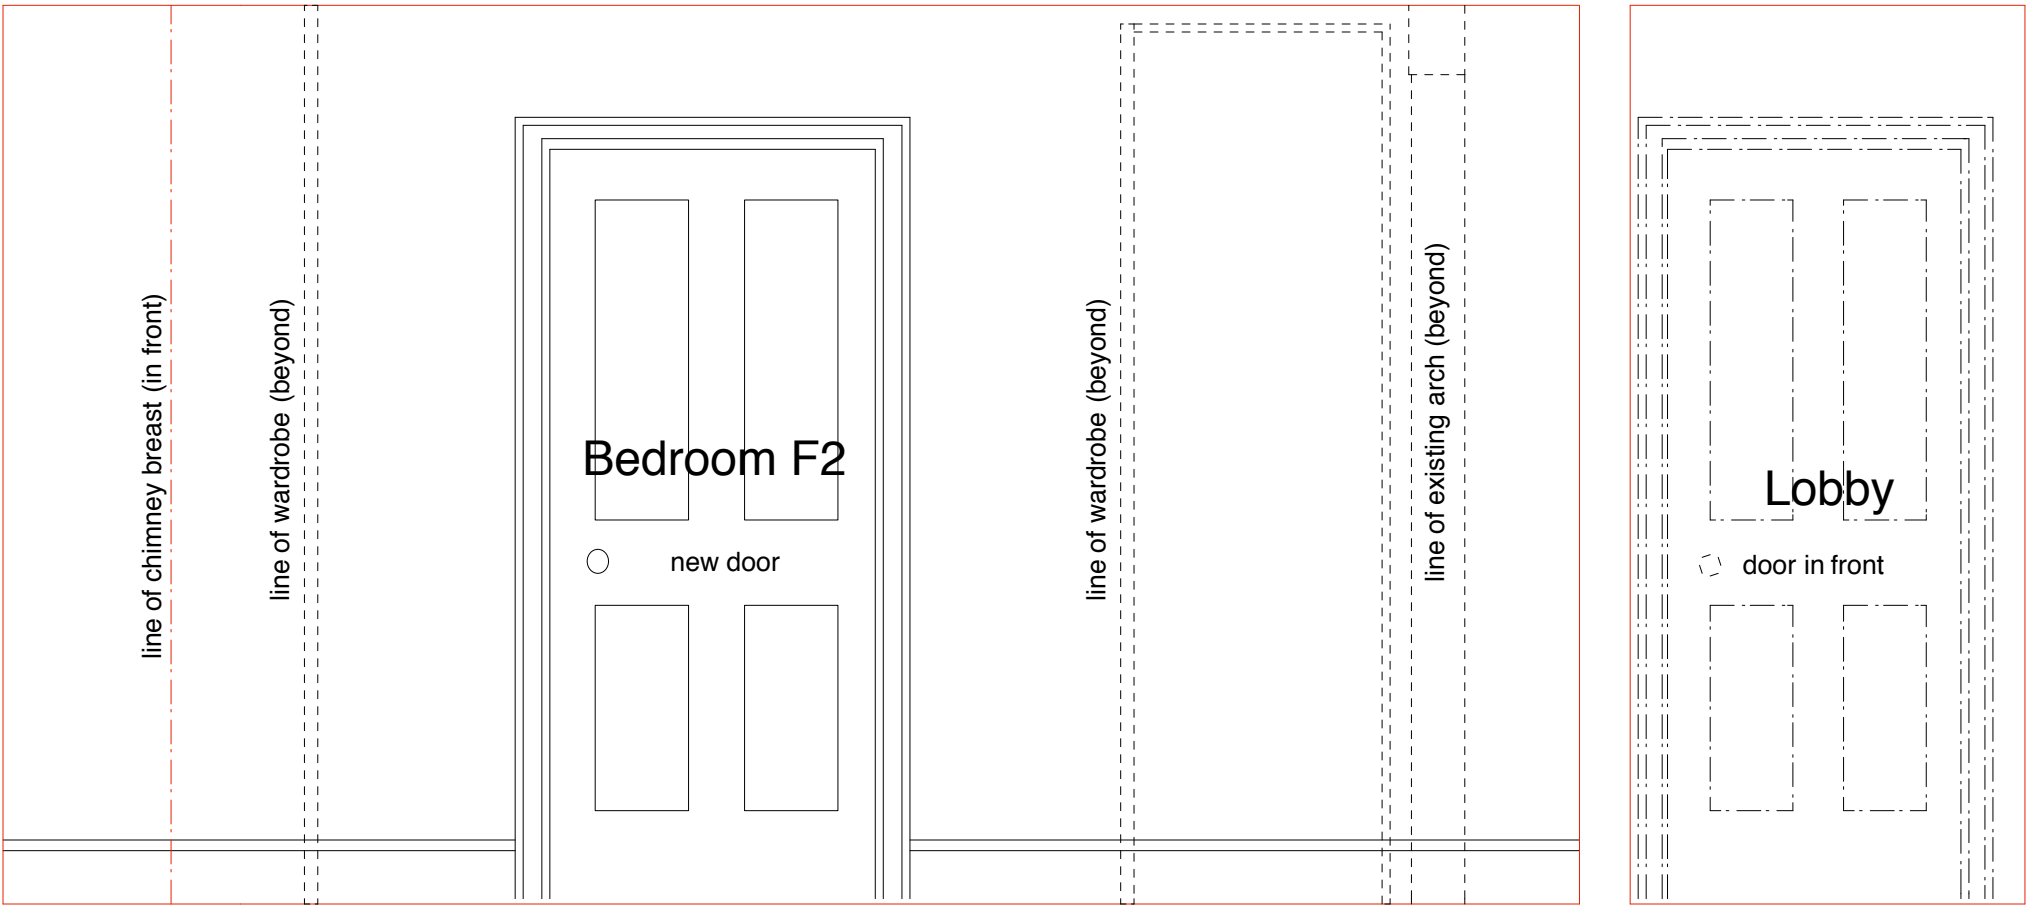

PROPOSED ELEVATION/SECTION **Z-Z** (1ST FLOOR BEDROOM F2)

REVISIONS: (A) Proposed doorway reduced to single width. 13.10.06

these windows replaced

garden

vaults & garage

new single width
door opening


(NO CHANGES)


REVISIONS: (A) Note on door opening amended. 13.10.06

9 THE MOUNT LONDON NW3
PROPOSED SECTION A - A


DWG No **9TM-15(A)**
DATE NOV. '05
SCALE 1:100 @ A4 SIZE

JONATHAN FREEGARD ARCHITECTS 5 TREDEGAR SQ. LONDON E3 020-8981 5665

 

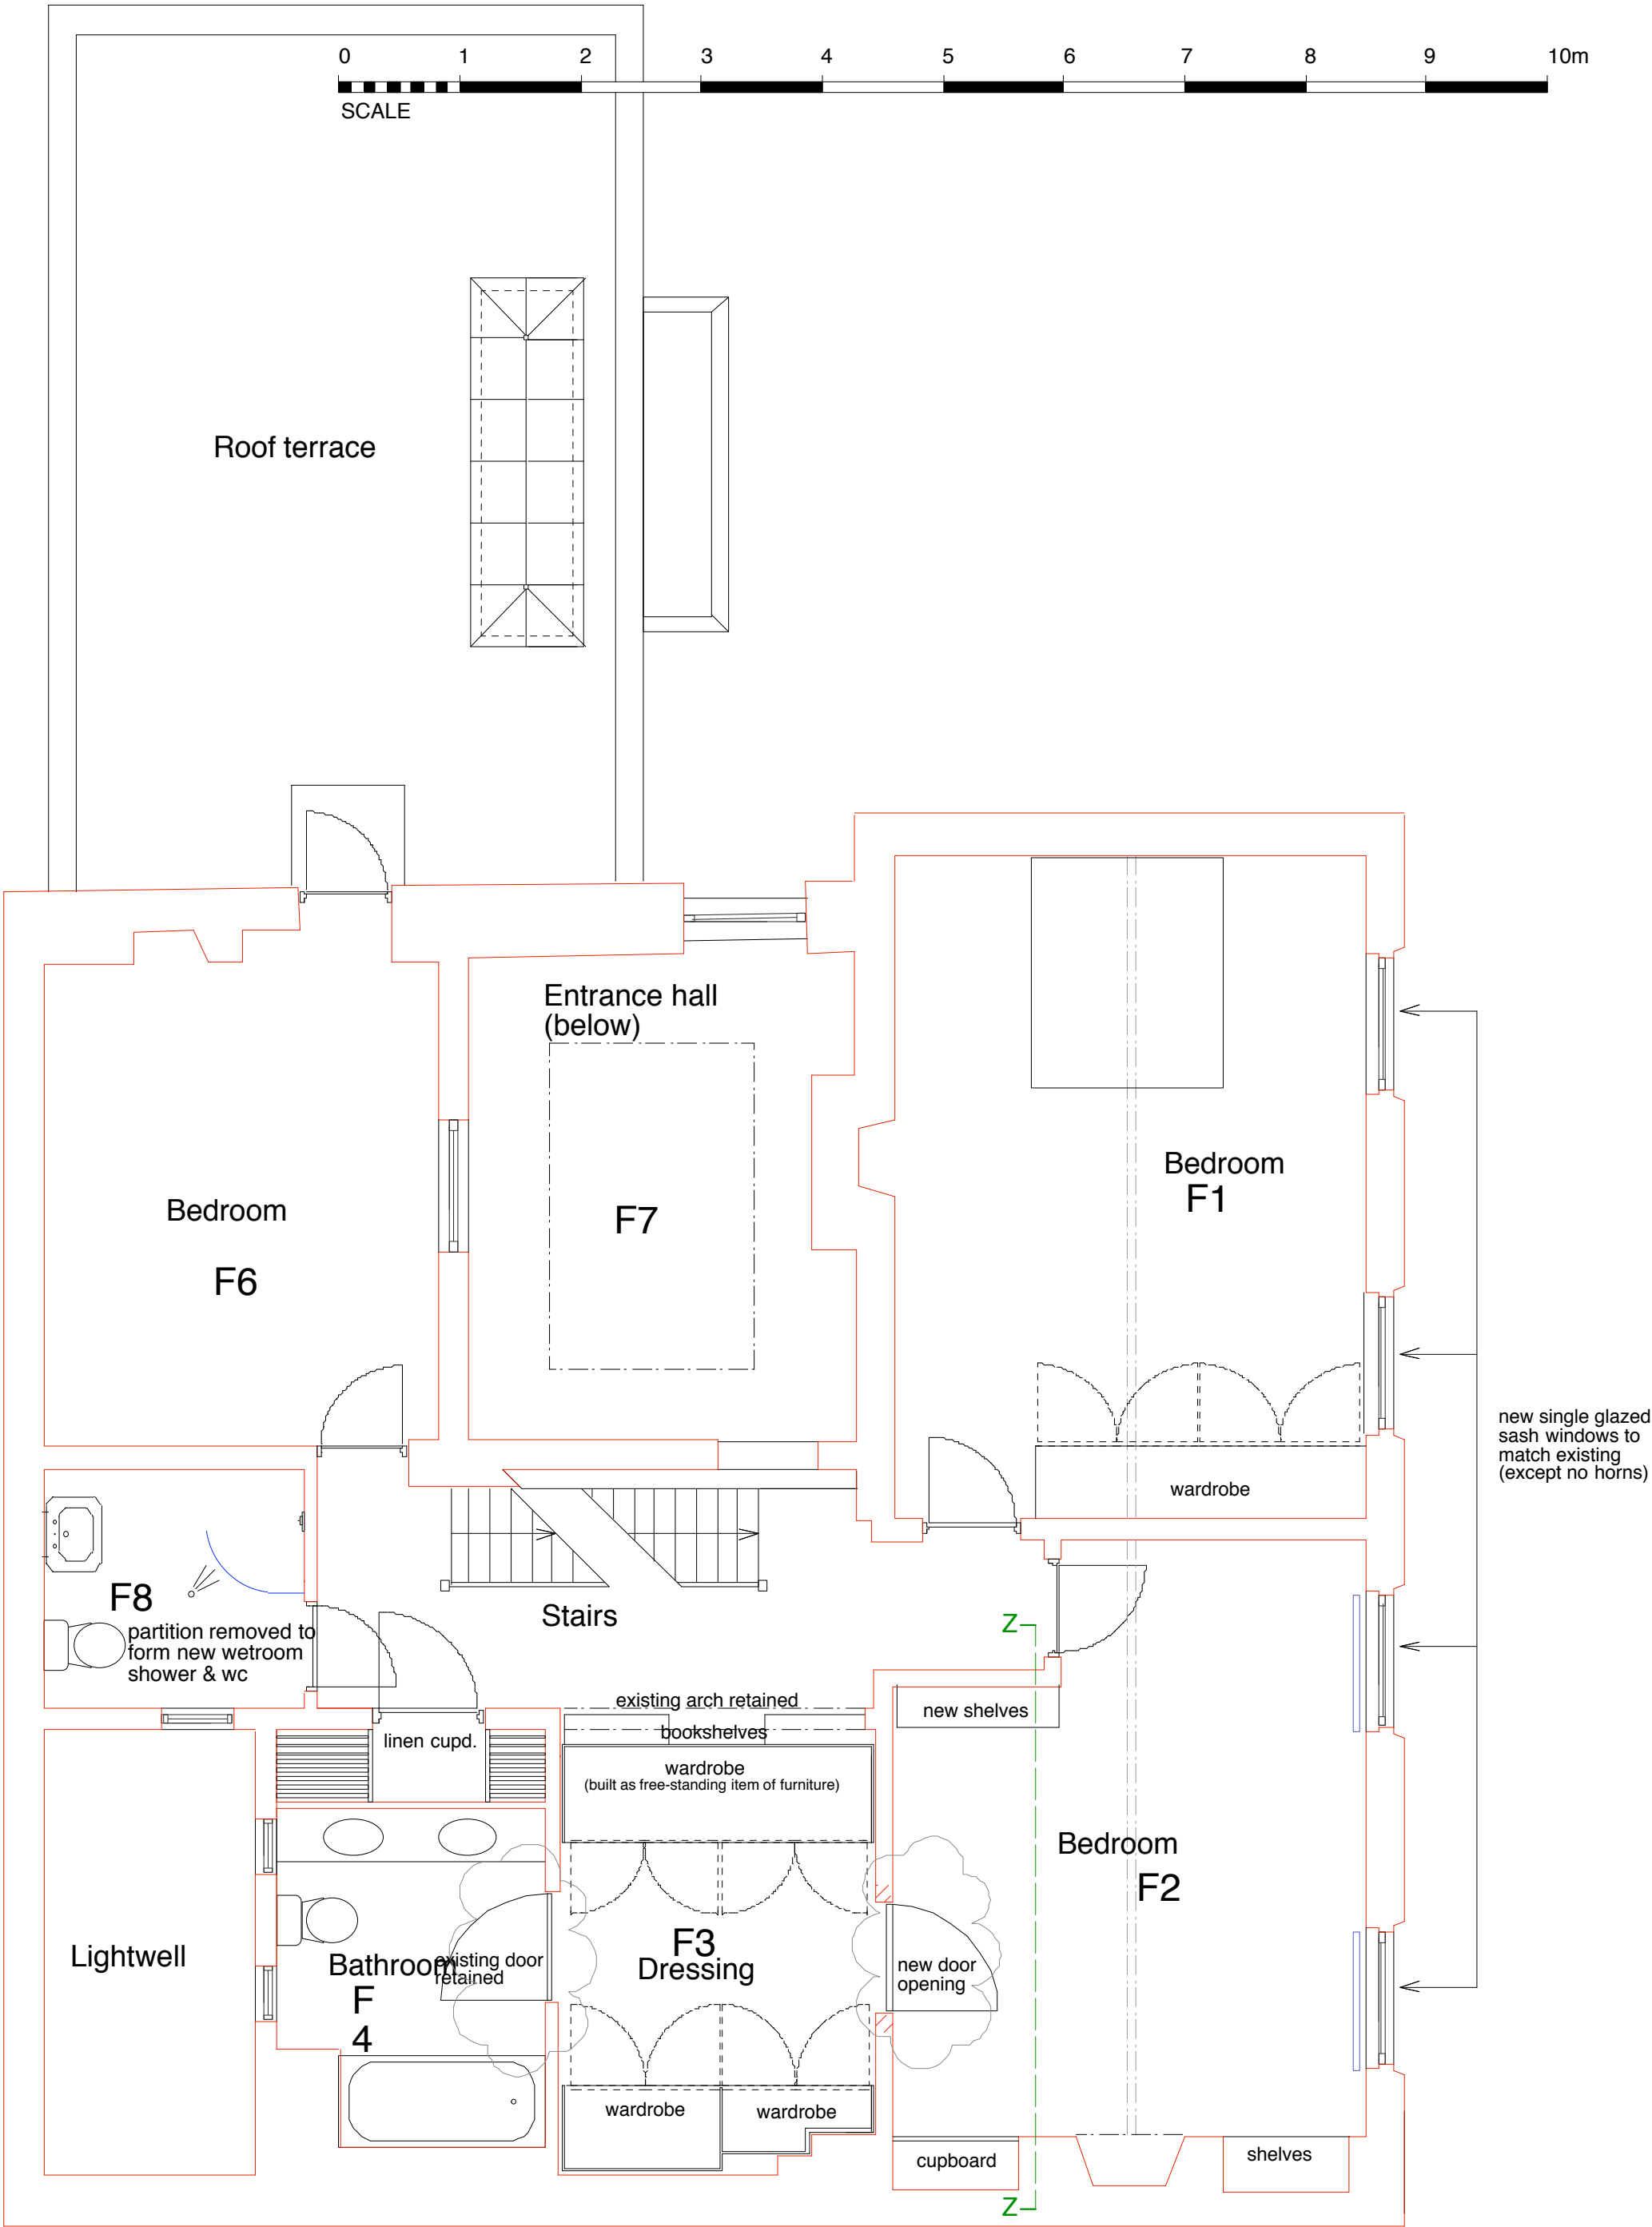


REVISIONS: (A) Window & wardrobe notes amended. 26.6.06
(B) Single doors shown between F2/F3 and F3/F4. 13.10.06
(C) Section line X - X removed. 20.11.06

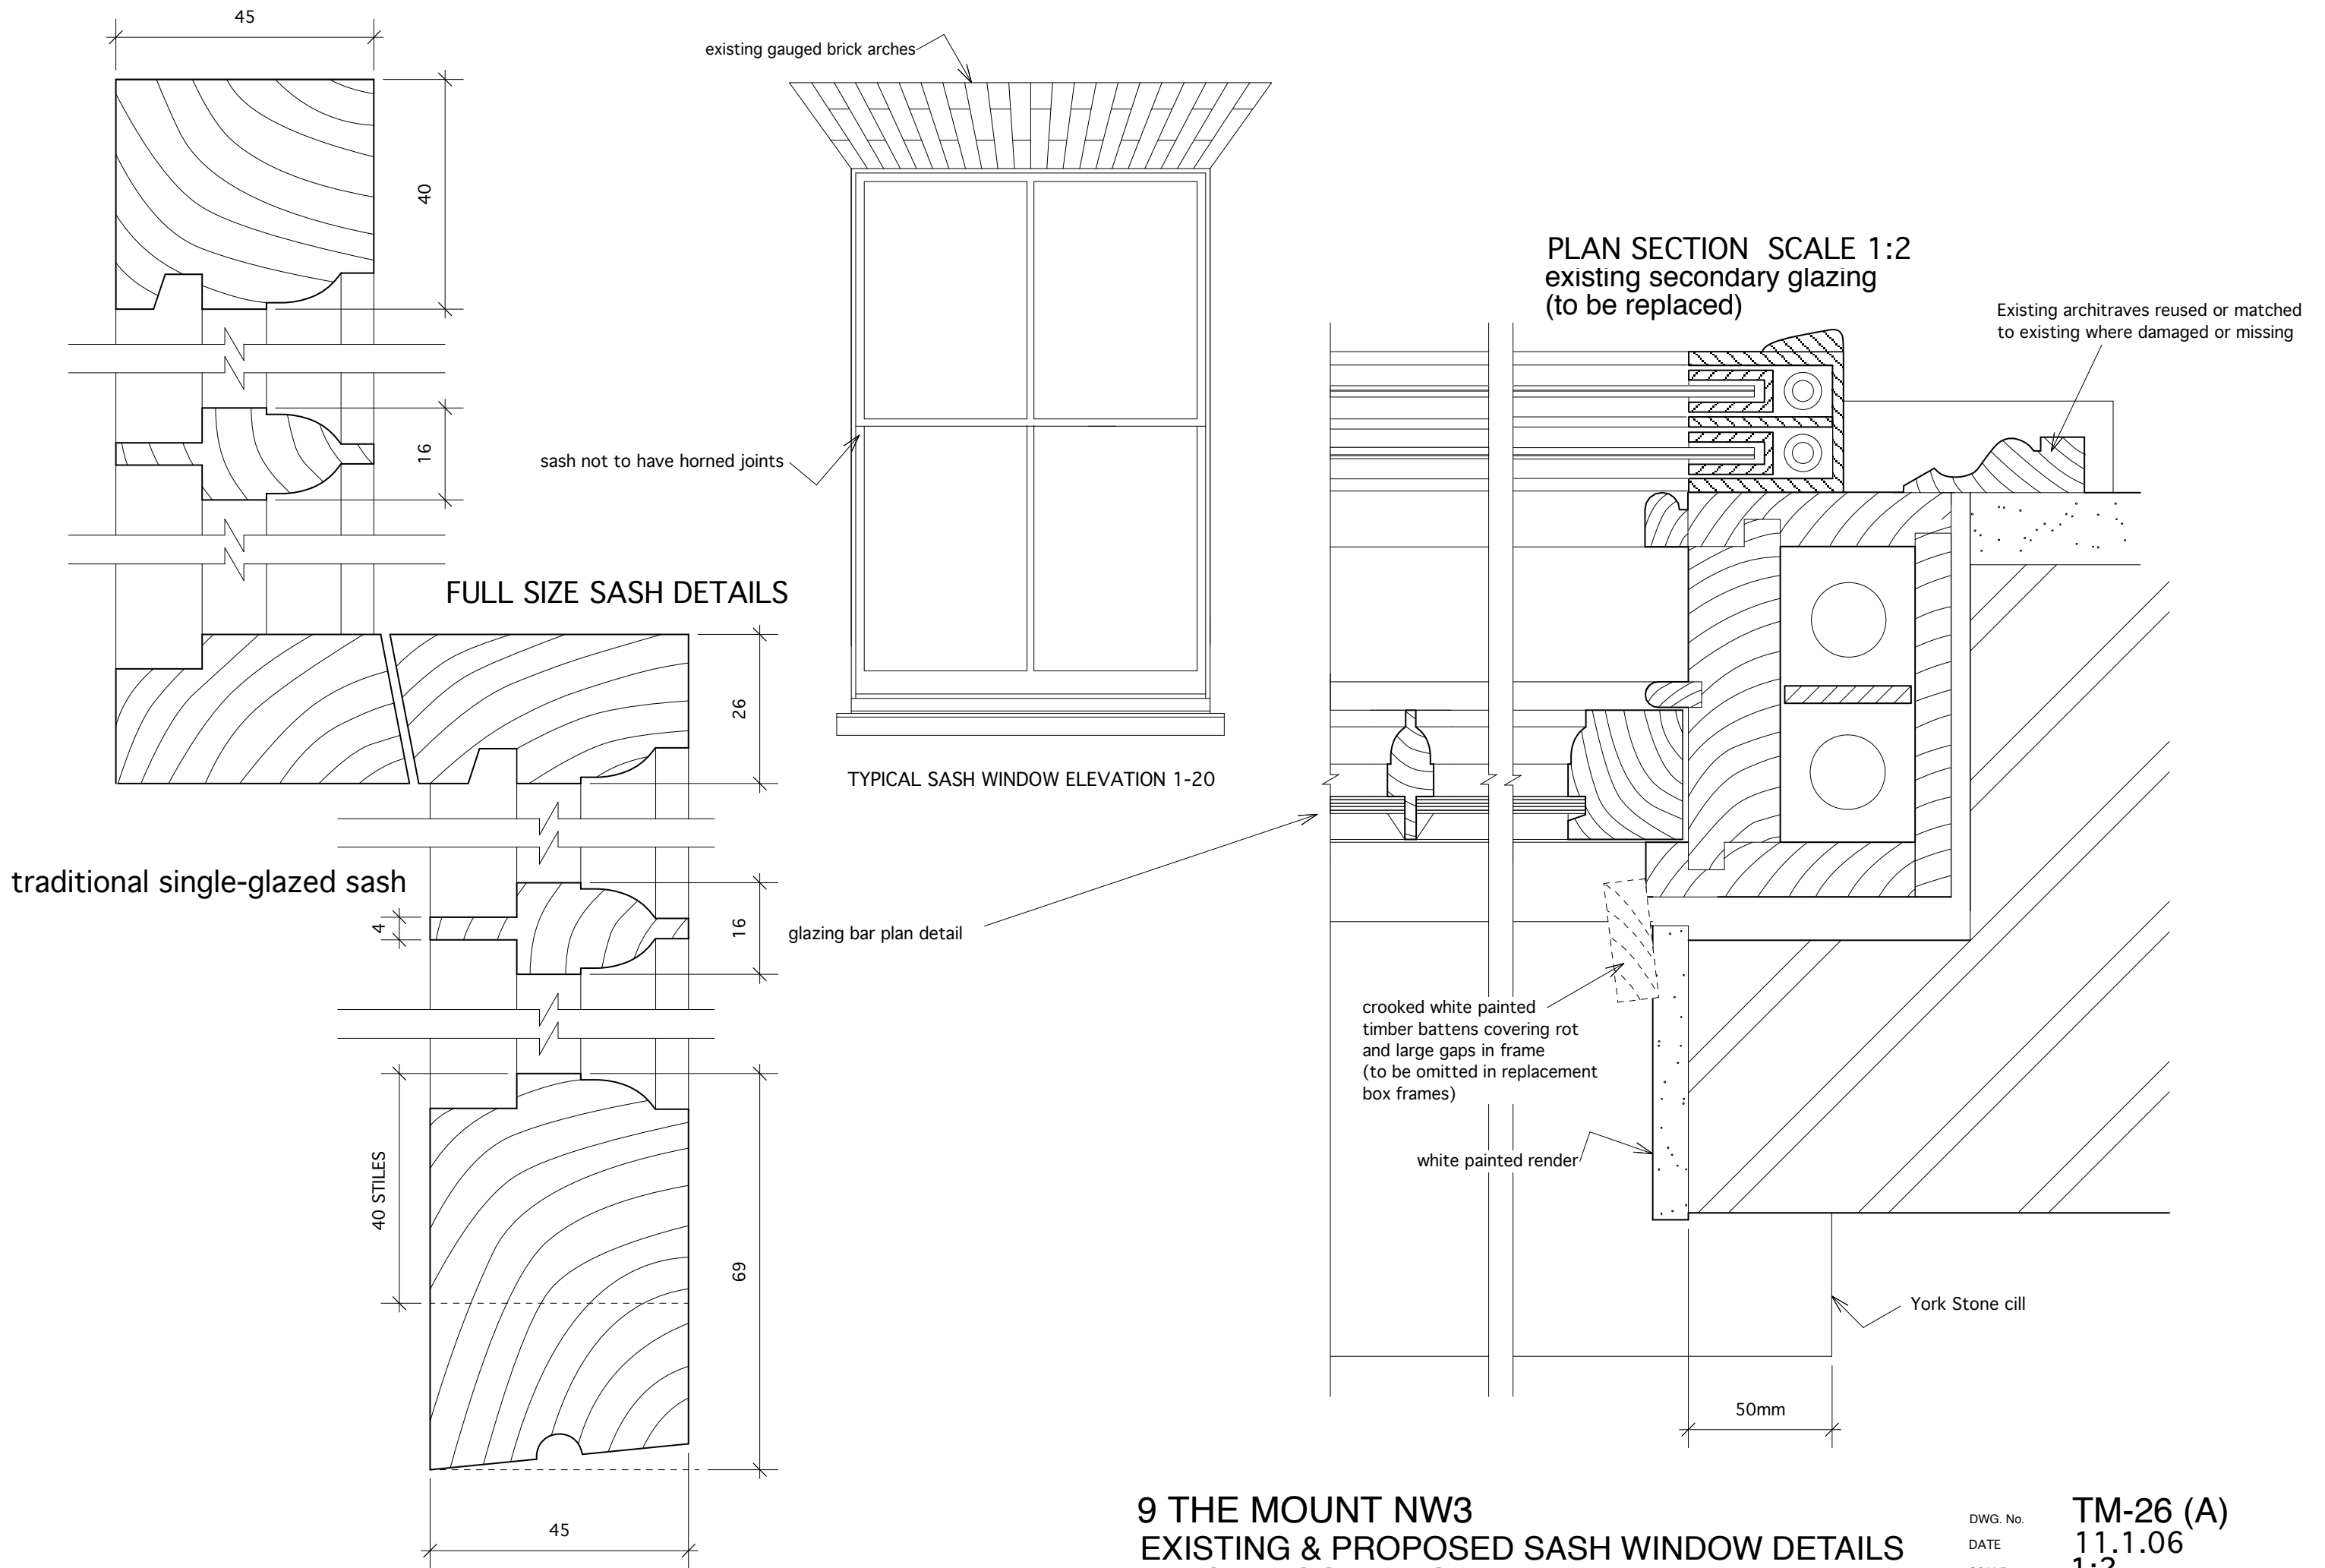

9 THE MOUNT NW3
EXISTING & PROPOSED SASH WINDOW DETAILS
(FIRST FLOOR, FRONT)

JONATHAN FREEGARD ARCHITECTS 5 TREDEGAR SQ. LONDON E3 020-8981 5665

DWG. No.	TM-26 (A)
DATE	11.1.06
SCALE	1:2
DRAWN BY	JF

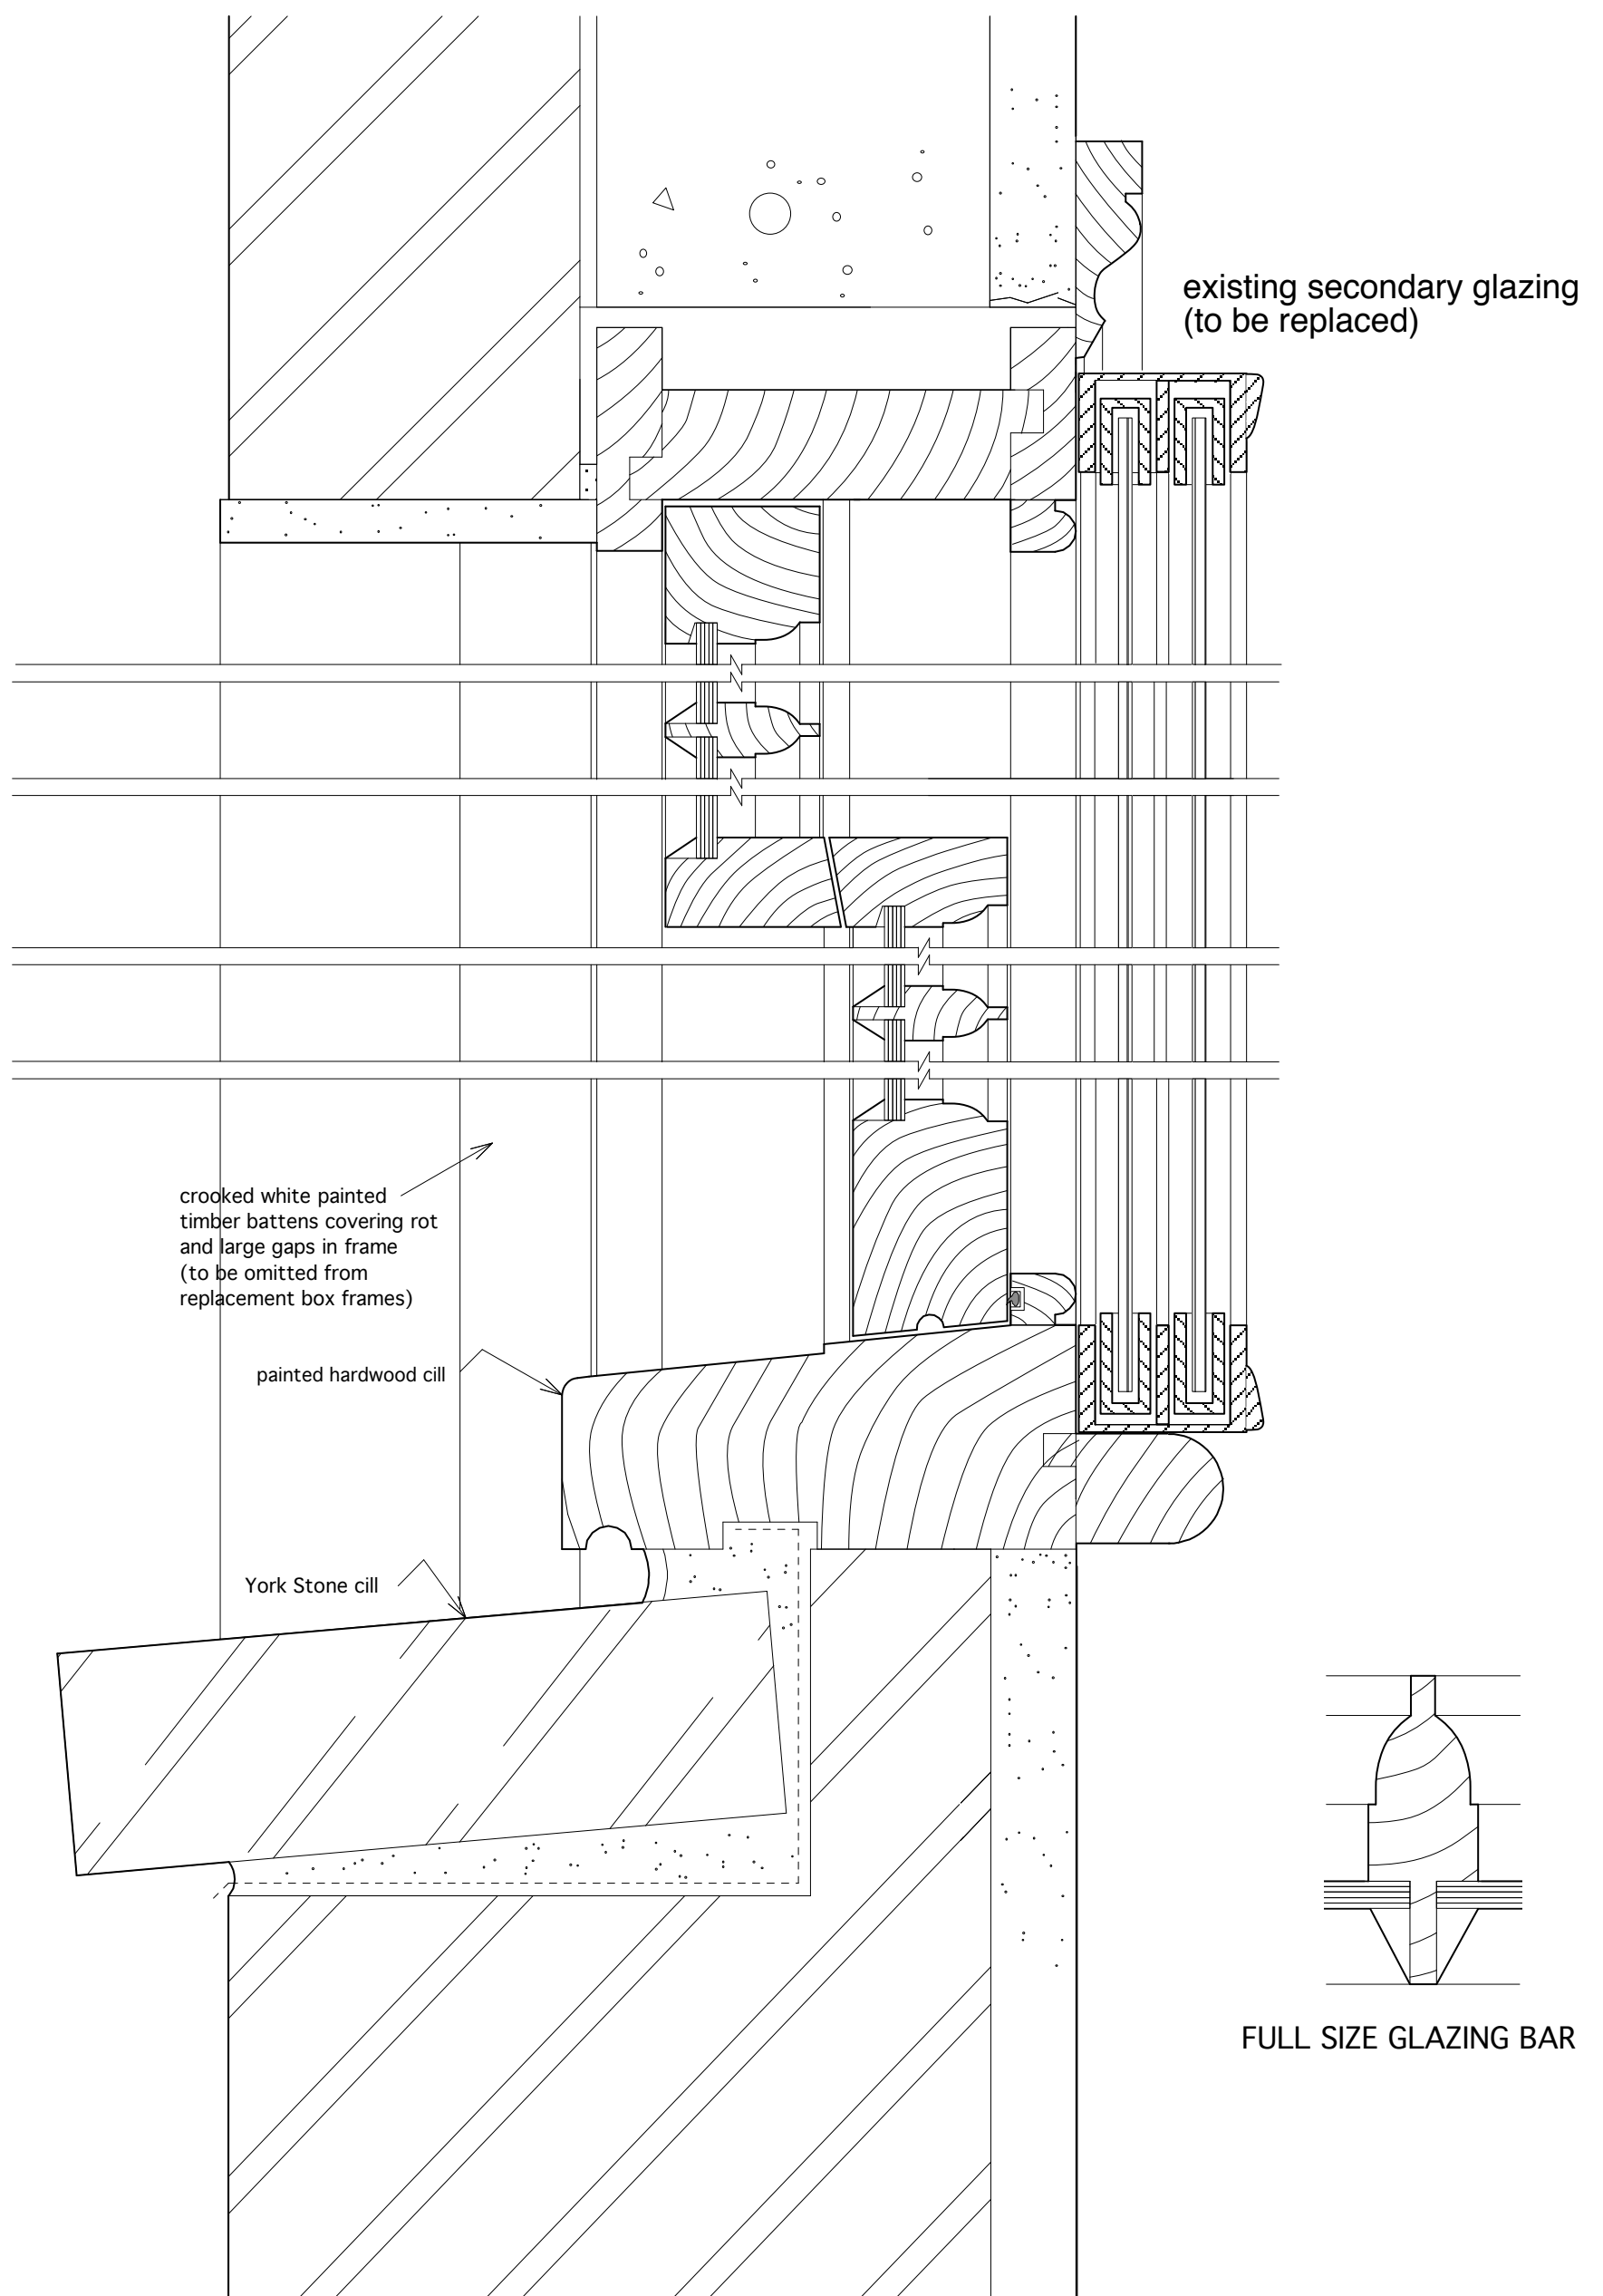

9 THE MOUNT NW3

EXISTING & PROPOSED SASH WINDOW DETAILS
TYPICAL SECTION

JONATHAN FREEGARD ARCHITECTS 5 TREDEGAR SQ. LONDON E3 020-8981 5665

DWG. No. TM-27 (A)
DATE 11.1.06
SCALE 1:2
DRAWN BY JF