



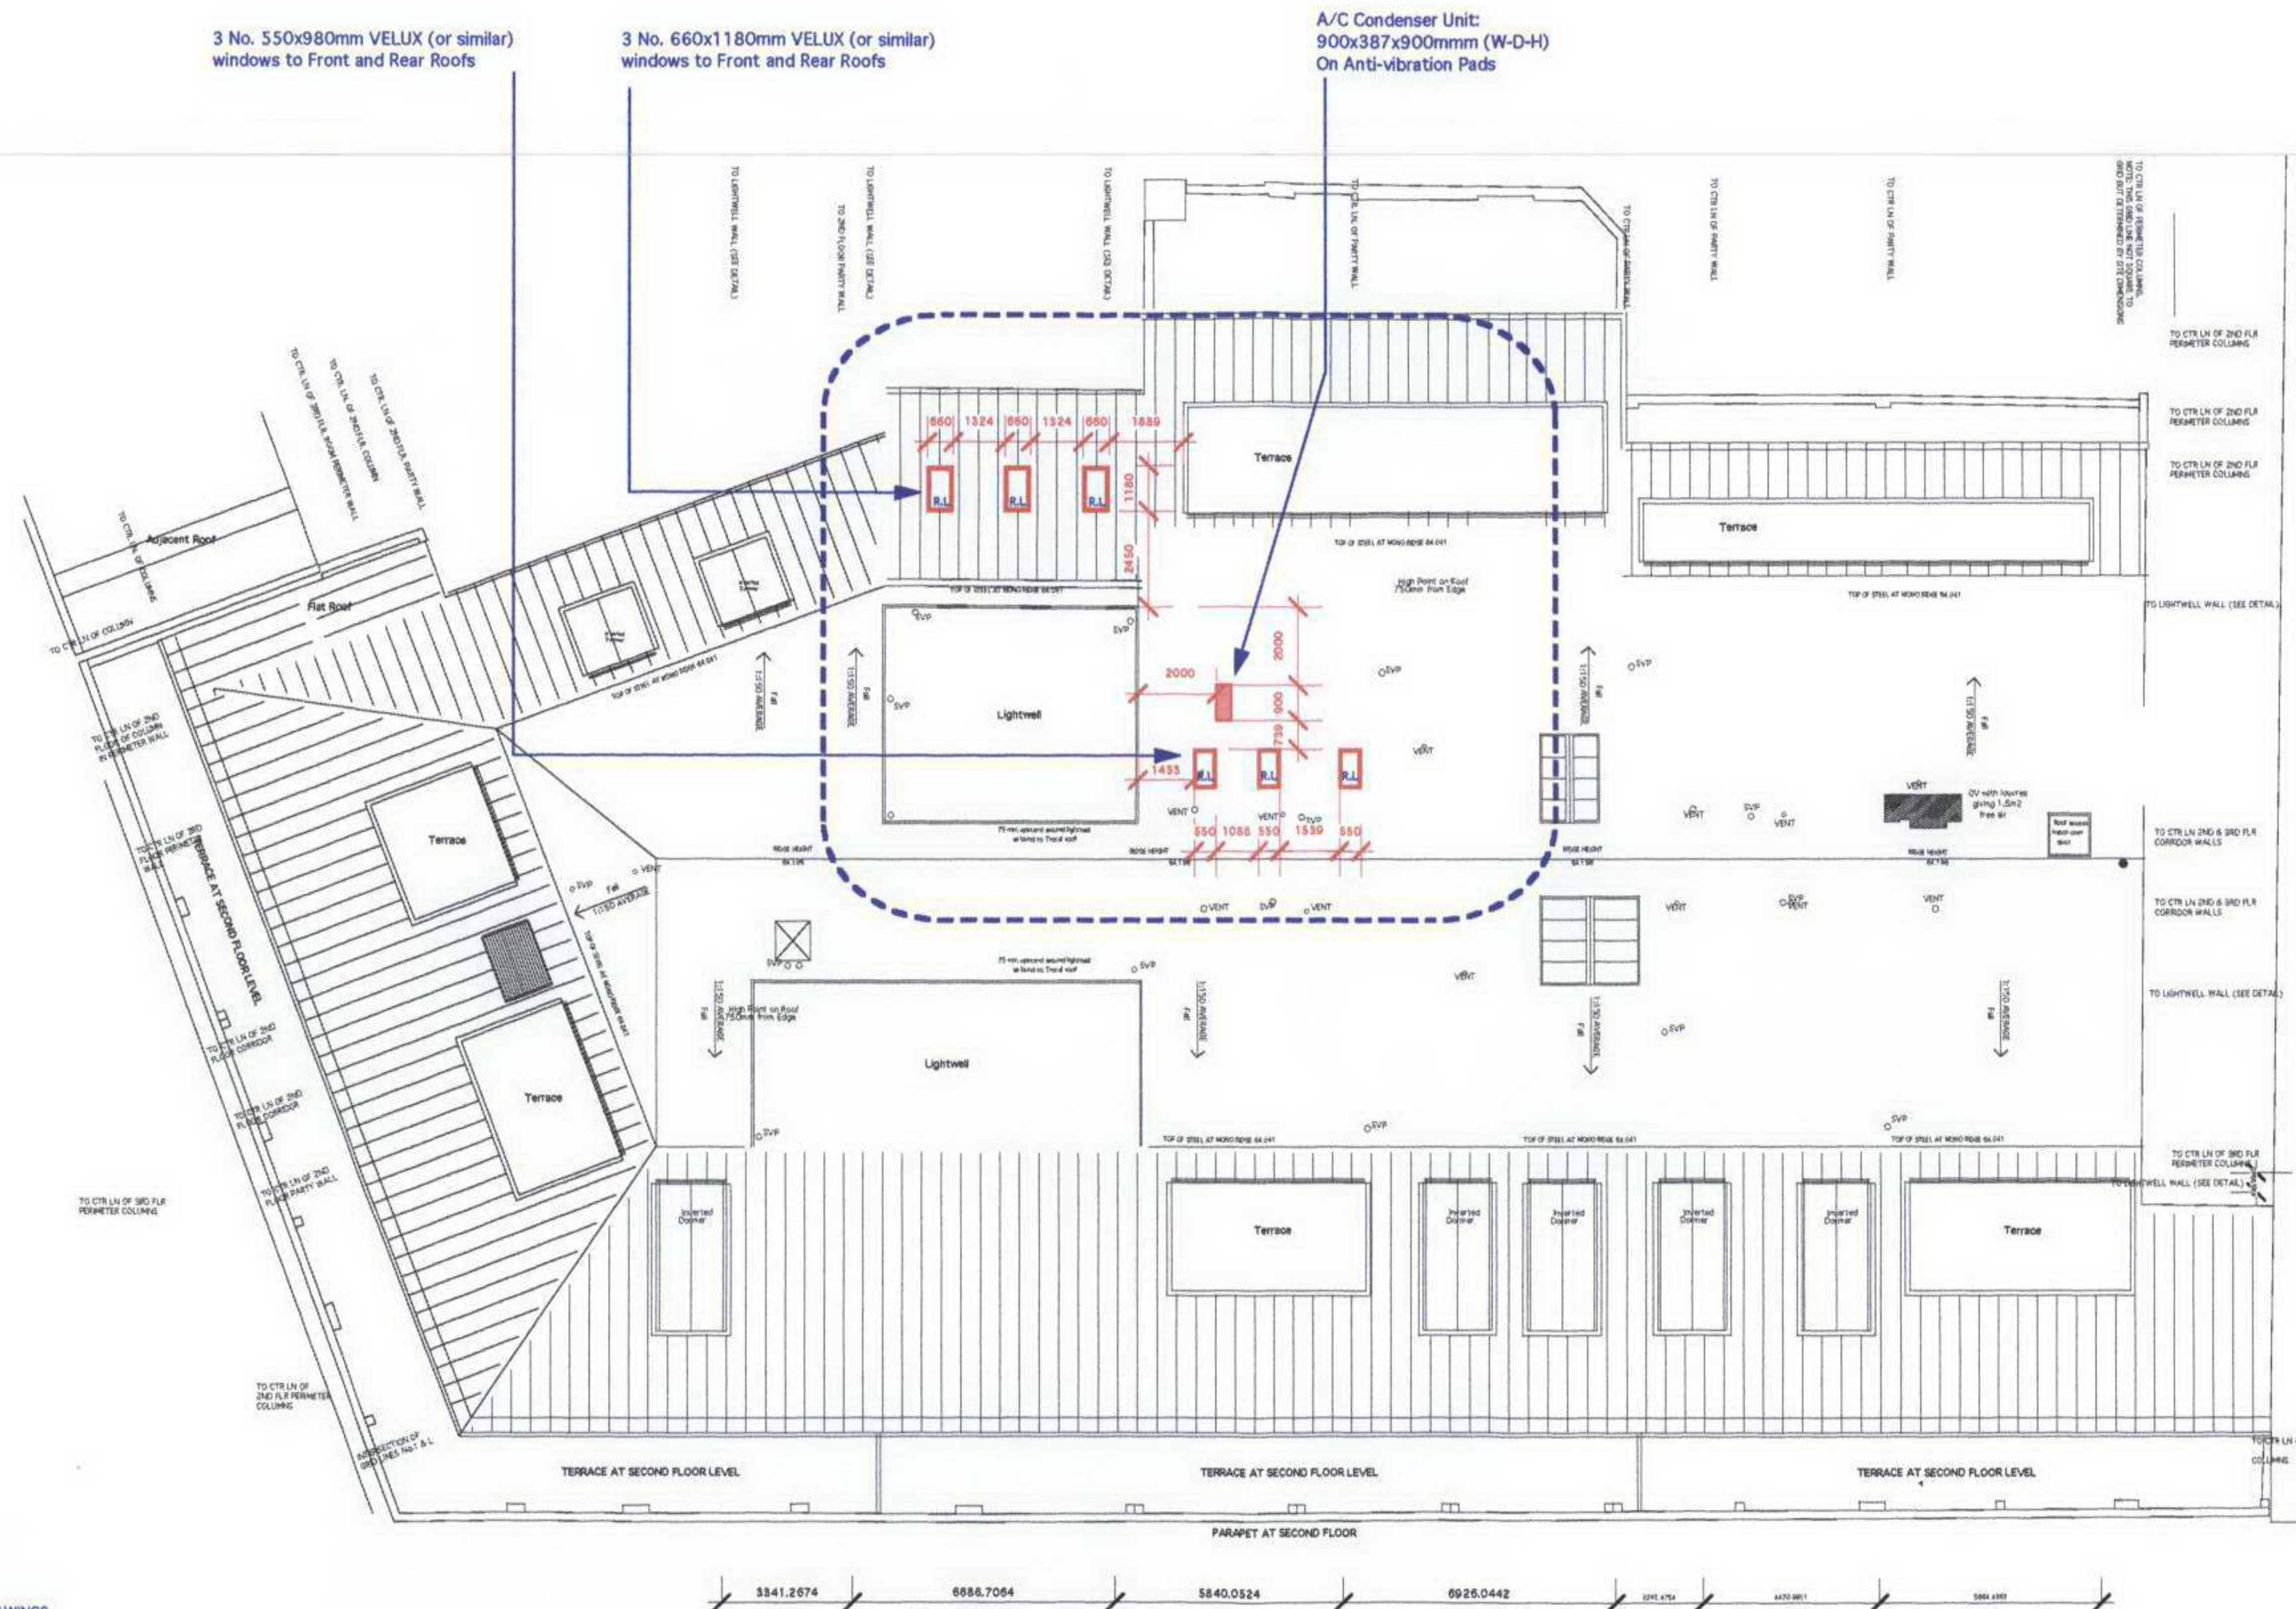

PROPOSAL BASED ON ORIGINAL DRAWINGS
BY 3Z DESIGN CONSULTANTS
Dated March-July 1999

REV.	DATE	DESCRIPTION	REV.	DATE	DESCRIPTION	REV.	DATE	DESCRIPTION	NOTE:	CLIENT:	PROJECT:	Simon Miller Architects Ltd 12 Forres Gardens Temple Fortune London NW11 7EX Tel: 020 8201 9875 Fax: 020 8201 9877 Web: simonmillerarchitects.com Email: info@simonmillerarchitects.com	DATE: NOVEMBER 2006	
-			-			-			DO NOT SCALE FROM THIS DRAWING. ONLY WRITTEN DIMENSIONS TO BE USED.	NICHOLAS AYRE HOME FUSION 13 ATLANTIC HOUSE 128 ALBERT STREET LONDON NW1 7NE	PLANNING APPLICATION FOR ROOFLIGHTS AND A/C CONDENSER UNIT		DRAWN BY: BS	
-			-			-			ALL DIMENSIONS ARE IN MILLIMETERS. INCONSISTENCIES ARE TO BE REPORTED TO THE ARCHITECT IMMEDIATELY.				SCALE: 1-200 @ A3	
-			-			-			COPYRIGHT IS HELD BY SIMON MILLER ARCHITECTS LTD	SITE:	DRAWING TITLE:		DRAWING NO.:	REVISION:
-			-			-				FLAT 13, ATLANTIC HOUSE, 128 ALBERT STREET, LONDON NW1	PROPOSED ROOF LEVEL		186/P00	
-			-			-								
-			-			-								

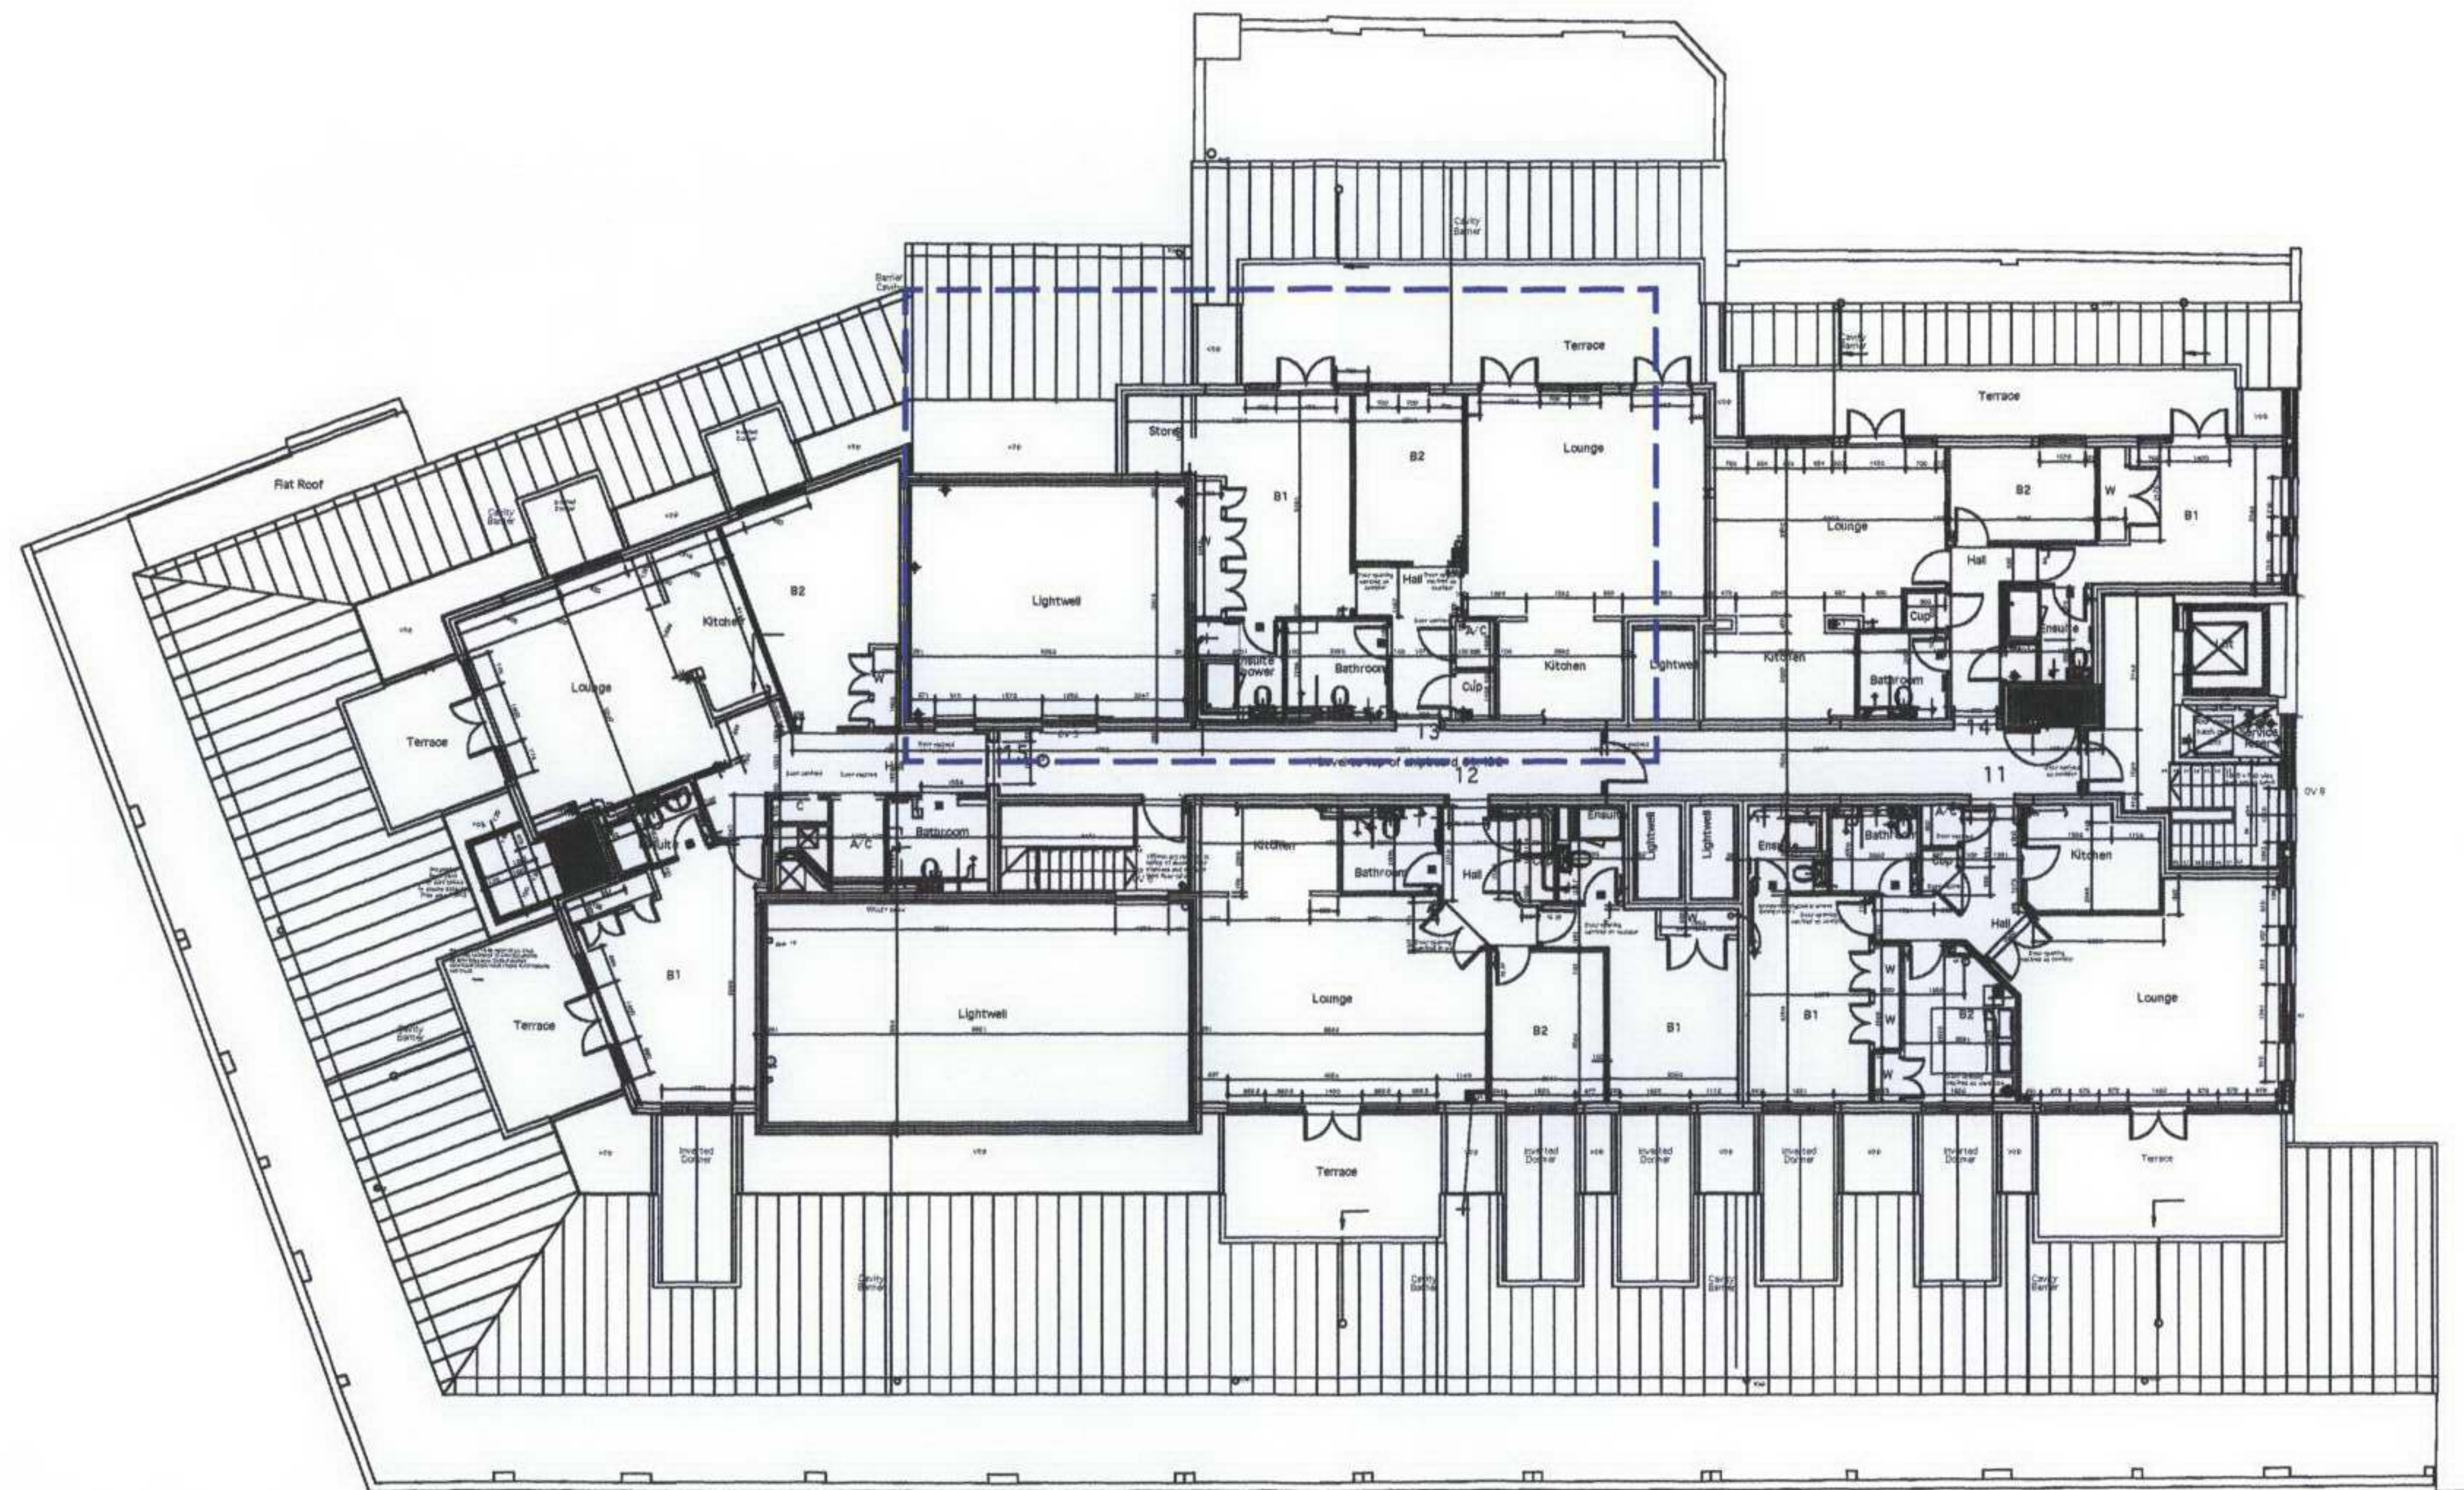


PROPOSAL BASED ON ORIGINAL DRAWINGS
BY 3Z DESIGN CONSULTANTS
Dated March-July 1999

REV.	DATE	DESCRIPTION	REV.	DATE	DESCRIPTION	REV.	DATE	DESCRIPTION	NOTE:	CLIENT:	PROJECT:	Simon Miller Architects Ltd 12 Forres Gardens Temple Fortune London NW11 7EX Tel: 020 8201 9875 Fax: 020 8201 9877 Web: simonmillerarchitects.com Email: info@simonmillerarchitects.com		DATE:	NOVEMBER 2006
-	-	-	-	-	-	-	-	-	DO NOT SCALE FROM THIS DRAWING. ONLY WRITTEN DIMENSIONS TO BE USED.	NICHOLAS AYRE HOME FUSION 13 ATLANTIC HOUSE 128 ALBERT STREET LONDON NW1 7NE	PLANNING APPLICATION FOR ROOFLIGHTS AND A/C CONDENSER UNIT			DRAWN BY:	BS
-	-	-	-	-	-	-	-	-	ALL DIMENSIONS ARE IN MILLIMETERS. INCONSISTENCIES ARE TO BE REPORTED TO THE ARCHITECT IMMEDIATELY.	SITE:	DRAWING TITLE:	186/E01		SCALE:	1-200 @ A3
-	-	-	-	-	-	-	-	-	COPYRIGHT IS HELD BY SIMON MILLER ARCHITECTS LTD	FLAT 13, ATLANTIC HOUSE, 128 ALBERT STREET, LONDON NW1	EXISTING THIRD FLOOR			DRAWING NO.:	REVISION:



3 No. 660x1180mm VELUX (or similar)
windows to Rear Roof

3 No. 660x1180mm VELUX (or similar)
windows to Rear Roof

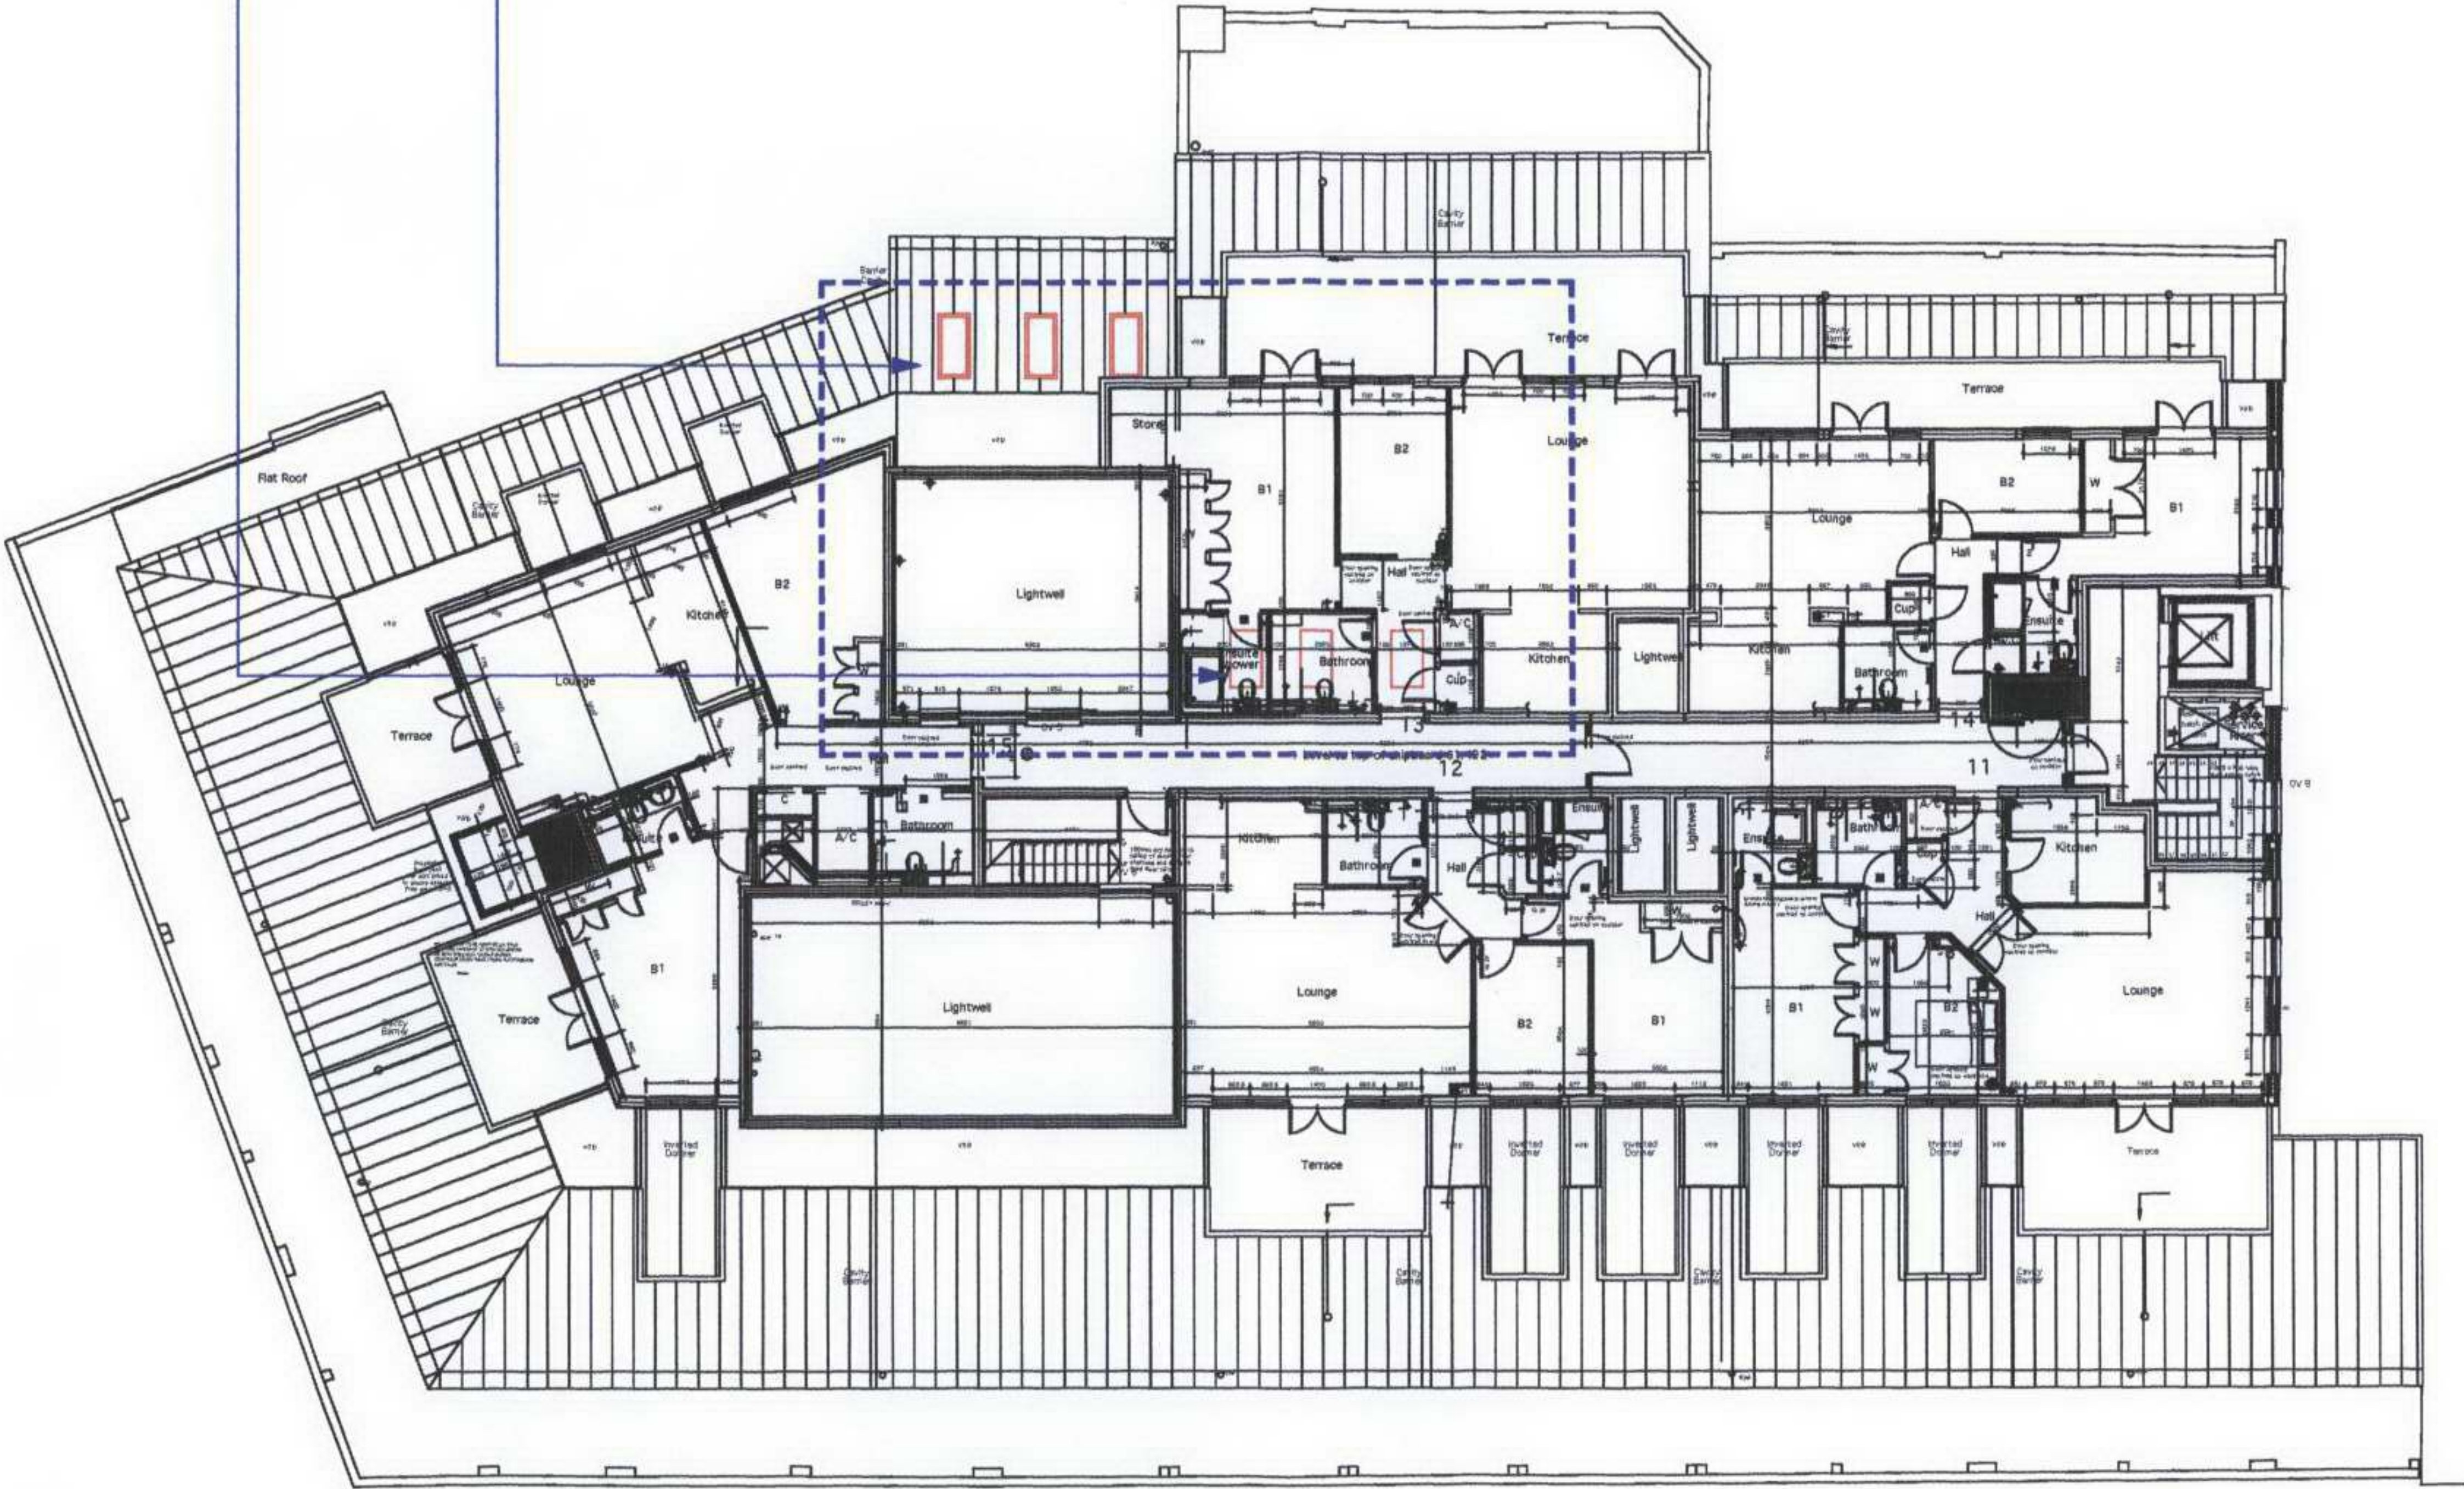



PROPOSAL BASED ON ORIGINAL DRAWINGS
BY 3Z DESIGN CONSULTANTS
Dated March-July 1999

REV.	DATE	DESCRIPTION	REV.	DATE	DESCRIPTION	REV.	DATE	DESCRIPTION	NOTE:	CLIENT:	PROJECT:	Simon Miller Architects Ltd 12 Forres Gardens Temple Fortune London NW11 7EX Tel: 020 8201 9875 Fax: 020 8201 9877 Web: simonmillerarchitects.com Email: info@simonmillerarchitects.com		DATE:	NOVEMBER 2006
-	-	-	-	-	-	-	-	-	DO NOT SCALE FROM THIS DRAWING. ONLY WRITTEN DIMENSIONS TO BE USED.	NICHOLAS AYRE HOME FUSION 13 ATLANTIC HOUSE 128 ALBERT STREET LONDON NW1 7NE	PLANNING APPLICATION FOR ROOFLIGHTS AND A/C CONDENSER UNIT			DRAWN BY:	BS
-	-	-	-	-	-	-	-	-	ALL DIMENSIONS ARE IN MILLIMETERS. INCONSISTENCIES ARE TO BE REPORTED TO THE ARCHITECT IMMEDIATELY.	SITE:	DRAWING TITLE:	186/P01		SCALE:	1-200 @ A3
-	-	-	-	-	-	-	-	-	COPYRIGHT IS HELD BY SIMON MILLER ARCHITECTS LTD	FLAT 13, ATLANTIC HOUSE, 128 ALBERT STREET, LONDON NW1	PROPOSED THIRD FLOOR SHOWING ROOF LIGHTS			DRAWING NO.:	REVISION:

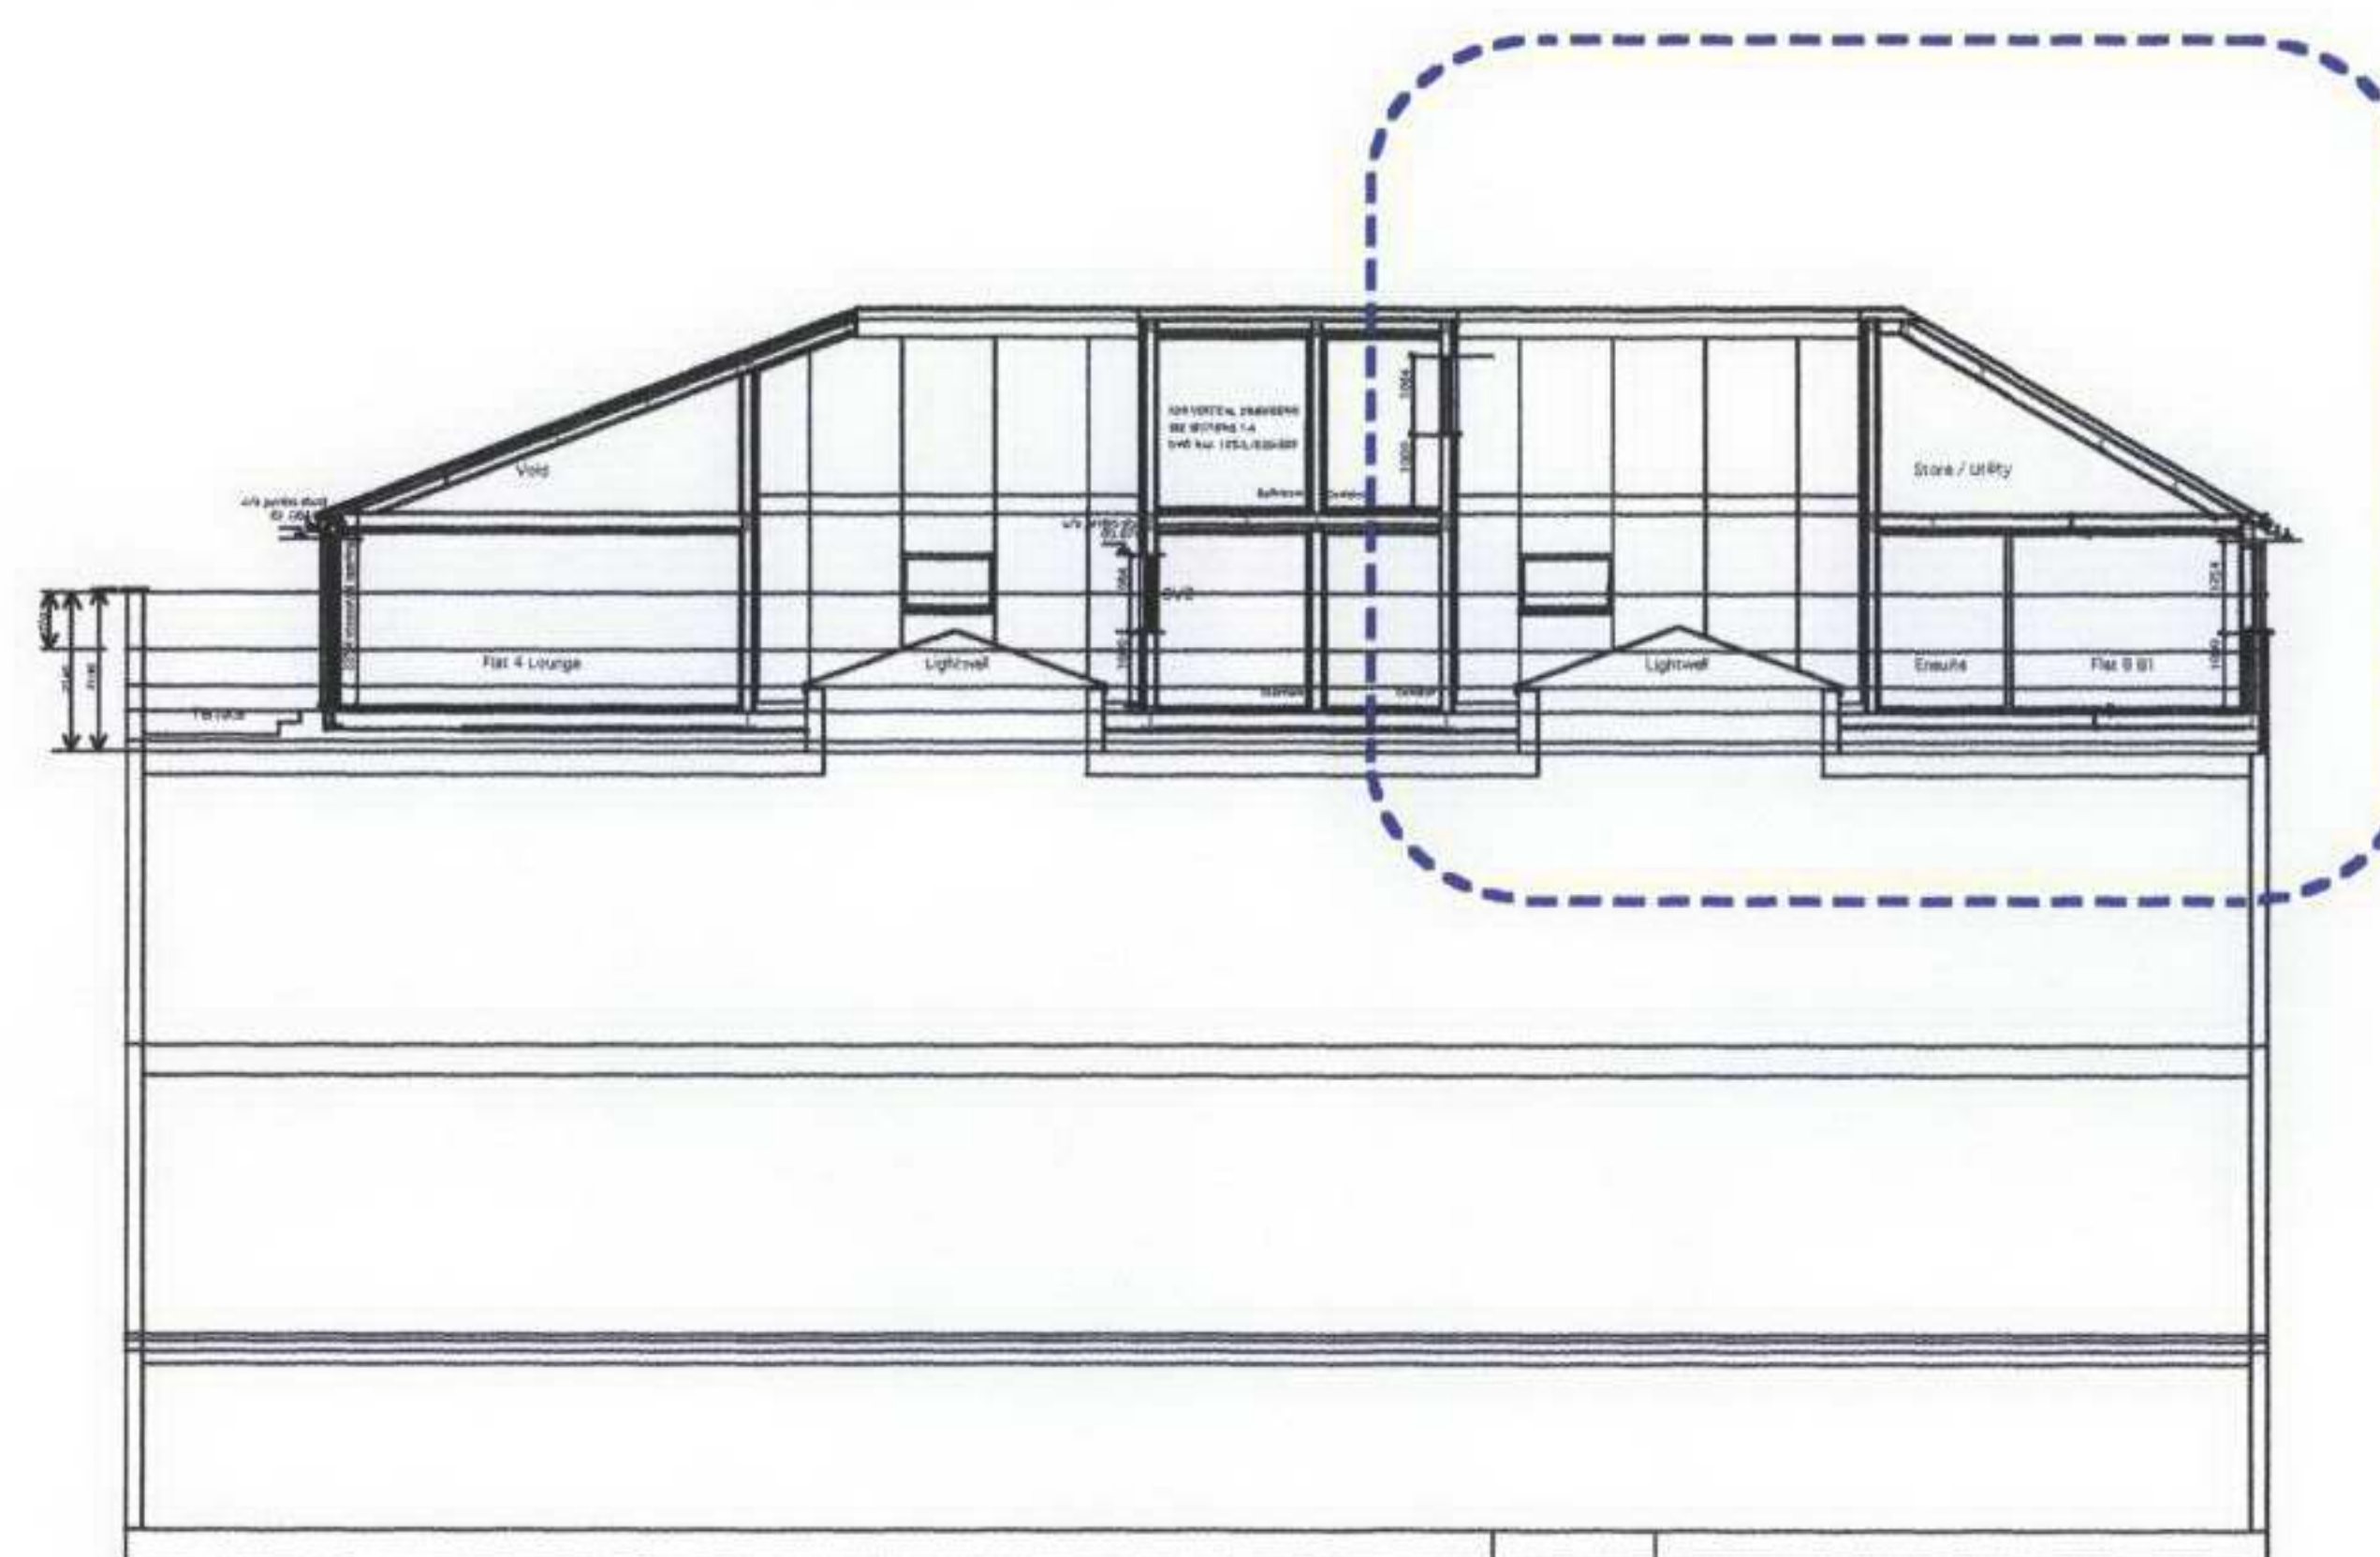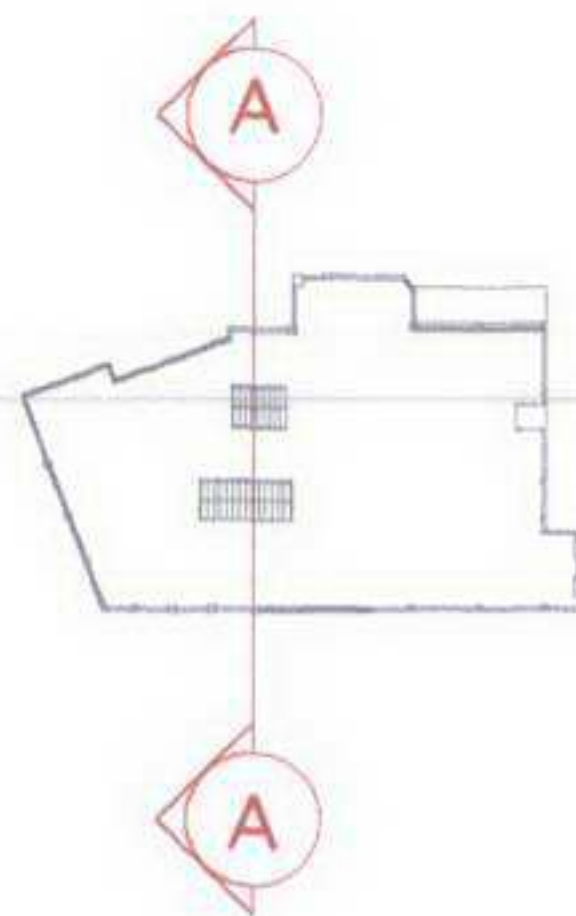

PROPOSAL BASED ON ORIGINAL DRAWINGS
BY 3Z DESIGN CONSULTANTS
Dated March-July 1999


REV.	DATE	DESCRIPTION	REV.	DATE	DESCRIPTION	REV.	DATE	DESCRIPTION	NOTE:	CLIENT:	PROJECT:	Simon Miller Architects Ltd	DATE:	NOVEMBER 2006
-	-	-	-	-	-	-	-	-	DO NOT SCALE FROM THIS DRAWING. ONLY WRITTEN DIMENSIONS TO BE USED.	NICHOLAS AYRE HOME FUSION 13 ATLANTIC HOUSE 128 ALBERT STREET LONDON NW1 7NE	PLANNING APPLICATION FOR ROOFLIGHTS AND A/C CONDENSER UNIT	12 Forres Gardens Temple Fortune London NW11 7EX	DRAWN BY:	B S
-	-	-	-	-	-	-	-	-	ALL DIMENSIONS ARE IN MILLIMETERS. INCONSISTENCIES ARE TO BE REPORTED TO THE ARCHITECT IMMEDIATELY.	SITE:	DRAWING TITLE:	Tel: 020 8201 9875 Fax: 020 8201 9877 Web: simonmillerarchitects.com Email: info@simonmillerarchitects.com	SCALE:	1-200 @ A3
-	-	-	-	-	-	-	-	-	COPYRIGHT IS HELD BY SIMON MILLER ARCHITECTS LTD	FLAT 13, ATLANTIC HOUSE, 128 ALBERT STREET, LONDON NW1	EXISTING SECTION A-A		DRAWING NO.:	186/E02
-	-	-	-	-	-	-	-	-					REVISION:	

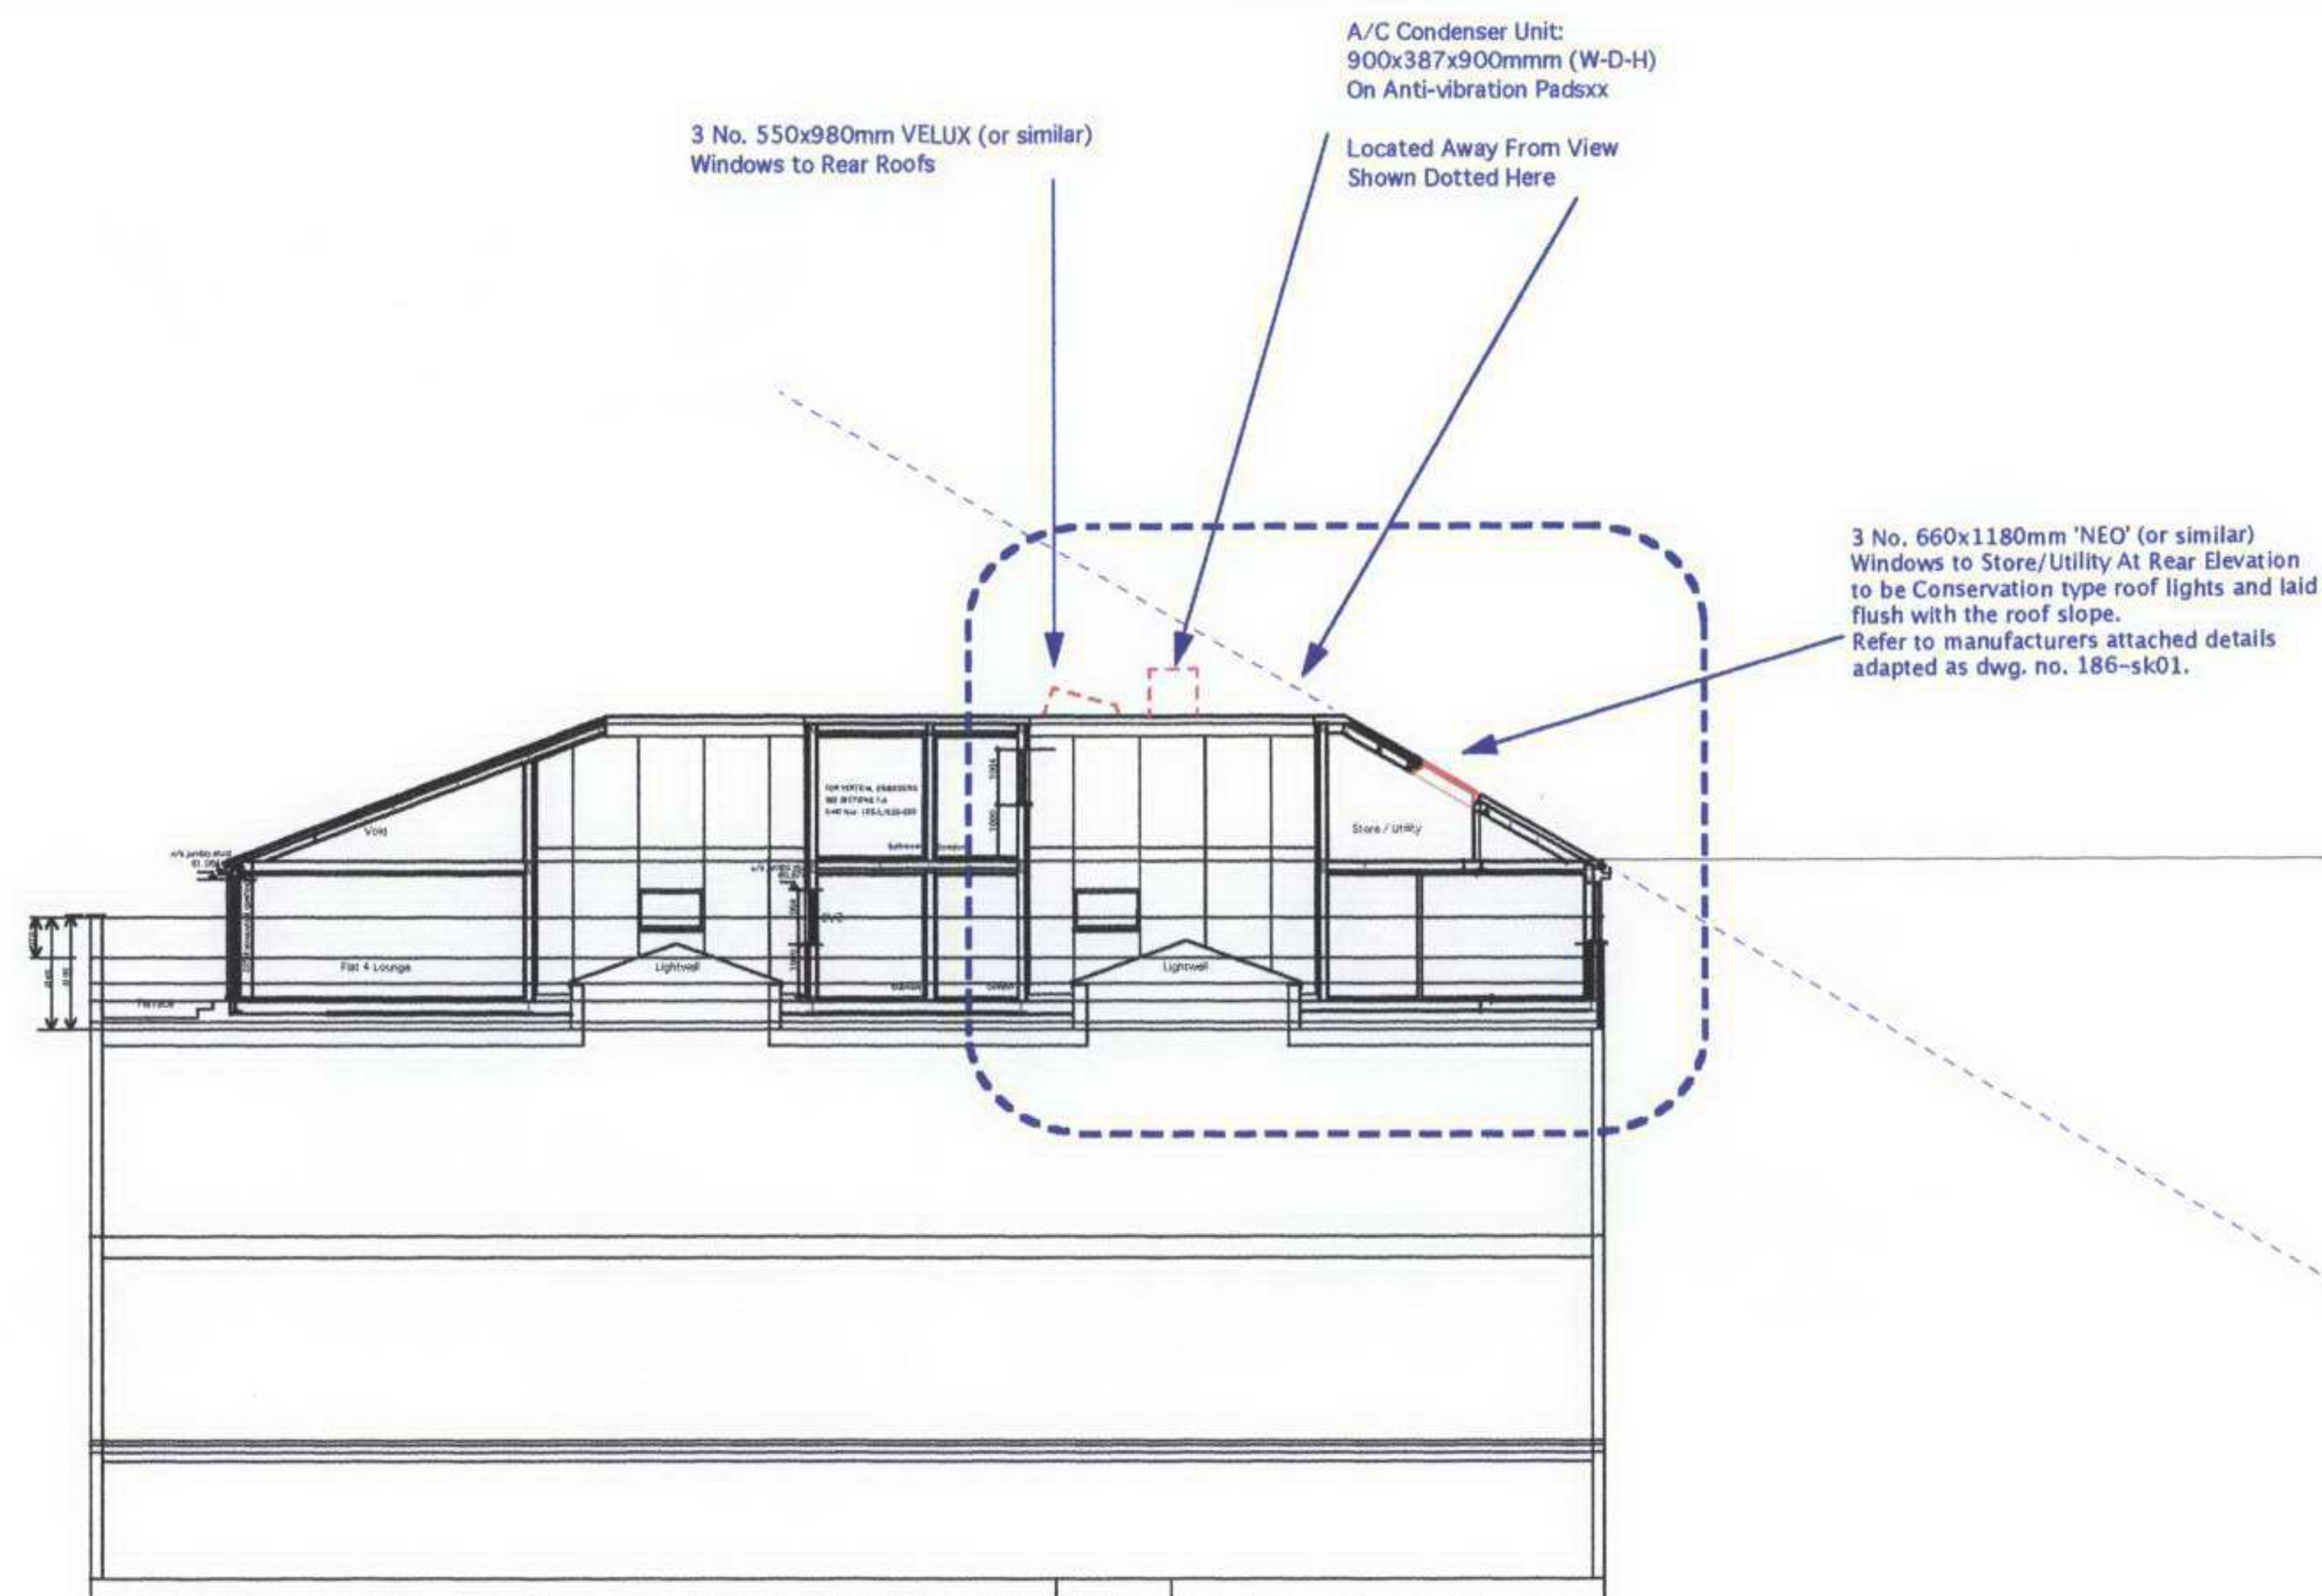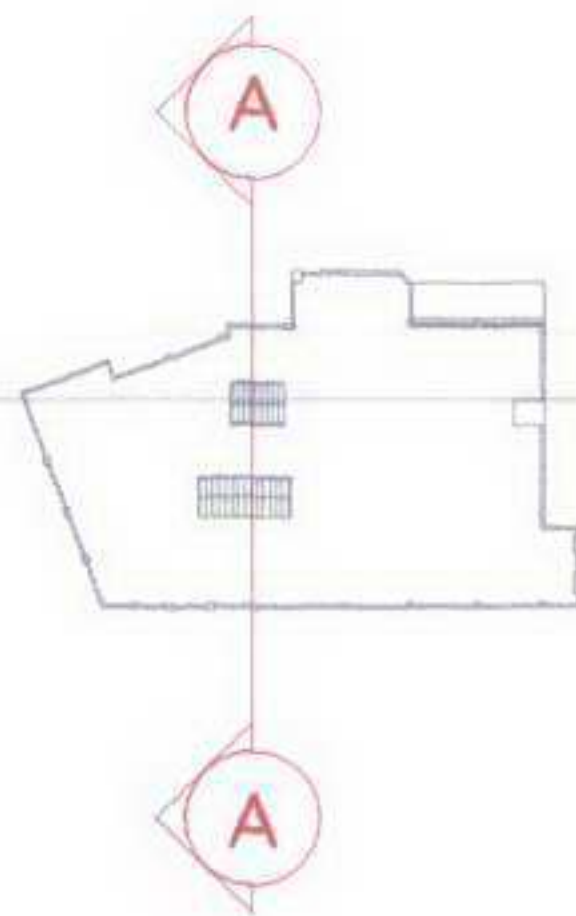

PROPOSAL BASED ON ORIGINAL DRAWINGS
BY 3Z DESIGN CONSULTANTS
Dated March-July 1999

RECEIVED
20 DEC 2006

REV.	DATE	DESCRIPTION	REV.	DATE	DESCRIPTION	REV.	DATE	DESCRIPTION	NOTE:	CLIENT:	PROJECT:	Simon Miller Architects Ltd 12 Forres Gardens Temple Fortune London NW11 7EX Tel: 020 8201 9875 Fax: 020 8201 9877 Web: simonmillerarchitects.com Email: info@simonmillerarchitects.com		DATE:	NOVEMBER 2006
A	14/12/06	Conservation rooflight inserted	-	-	-	-	-	-	DO NOT SCALE FROM THIS DRAWING. ONLY WRITTEN DIMENSIONS TO BE USED.	NICHOLAS AYRE HOME FUSION 14 ATLANTIC HOUSE 128 ALBERT STREET LONDON NW1 7NE	PLANNING APPLICATION FOR ROOFLIGHTS AND A/C CONDENSER UNIT			DRAWN BY:	BS
-	-	-	-	-	-	-	-	-	ALL DIMENSIONS ARE IN MILLIMETERS. INCONSISTENCIES ARE TO BE REPORTED TO THE ARCHITECT IMMEDIATELY.	SITE:	DRAWING TITLE:	SCALE: 1-200 @ A3		SCALE:	1-200 @ A3
-	-	-	-	-	-	-	-	-	COPYRIGHT IS HELD BY SIMON MILLER ARCHITECTS LTD	FLAT 14, ATLANTIC HOUSE, 128 ALBERT STREET, LONDON NW1	PROPOSED SECTION A-A	DRAWING NO.: 186/P02		REVISION:	A

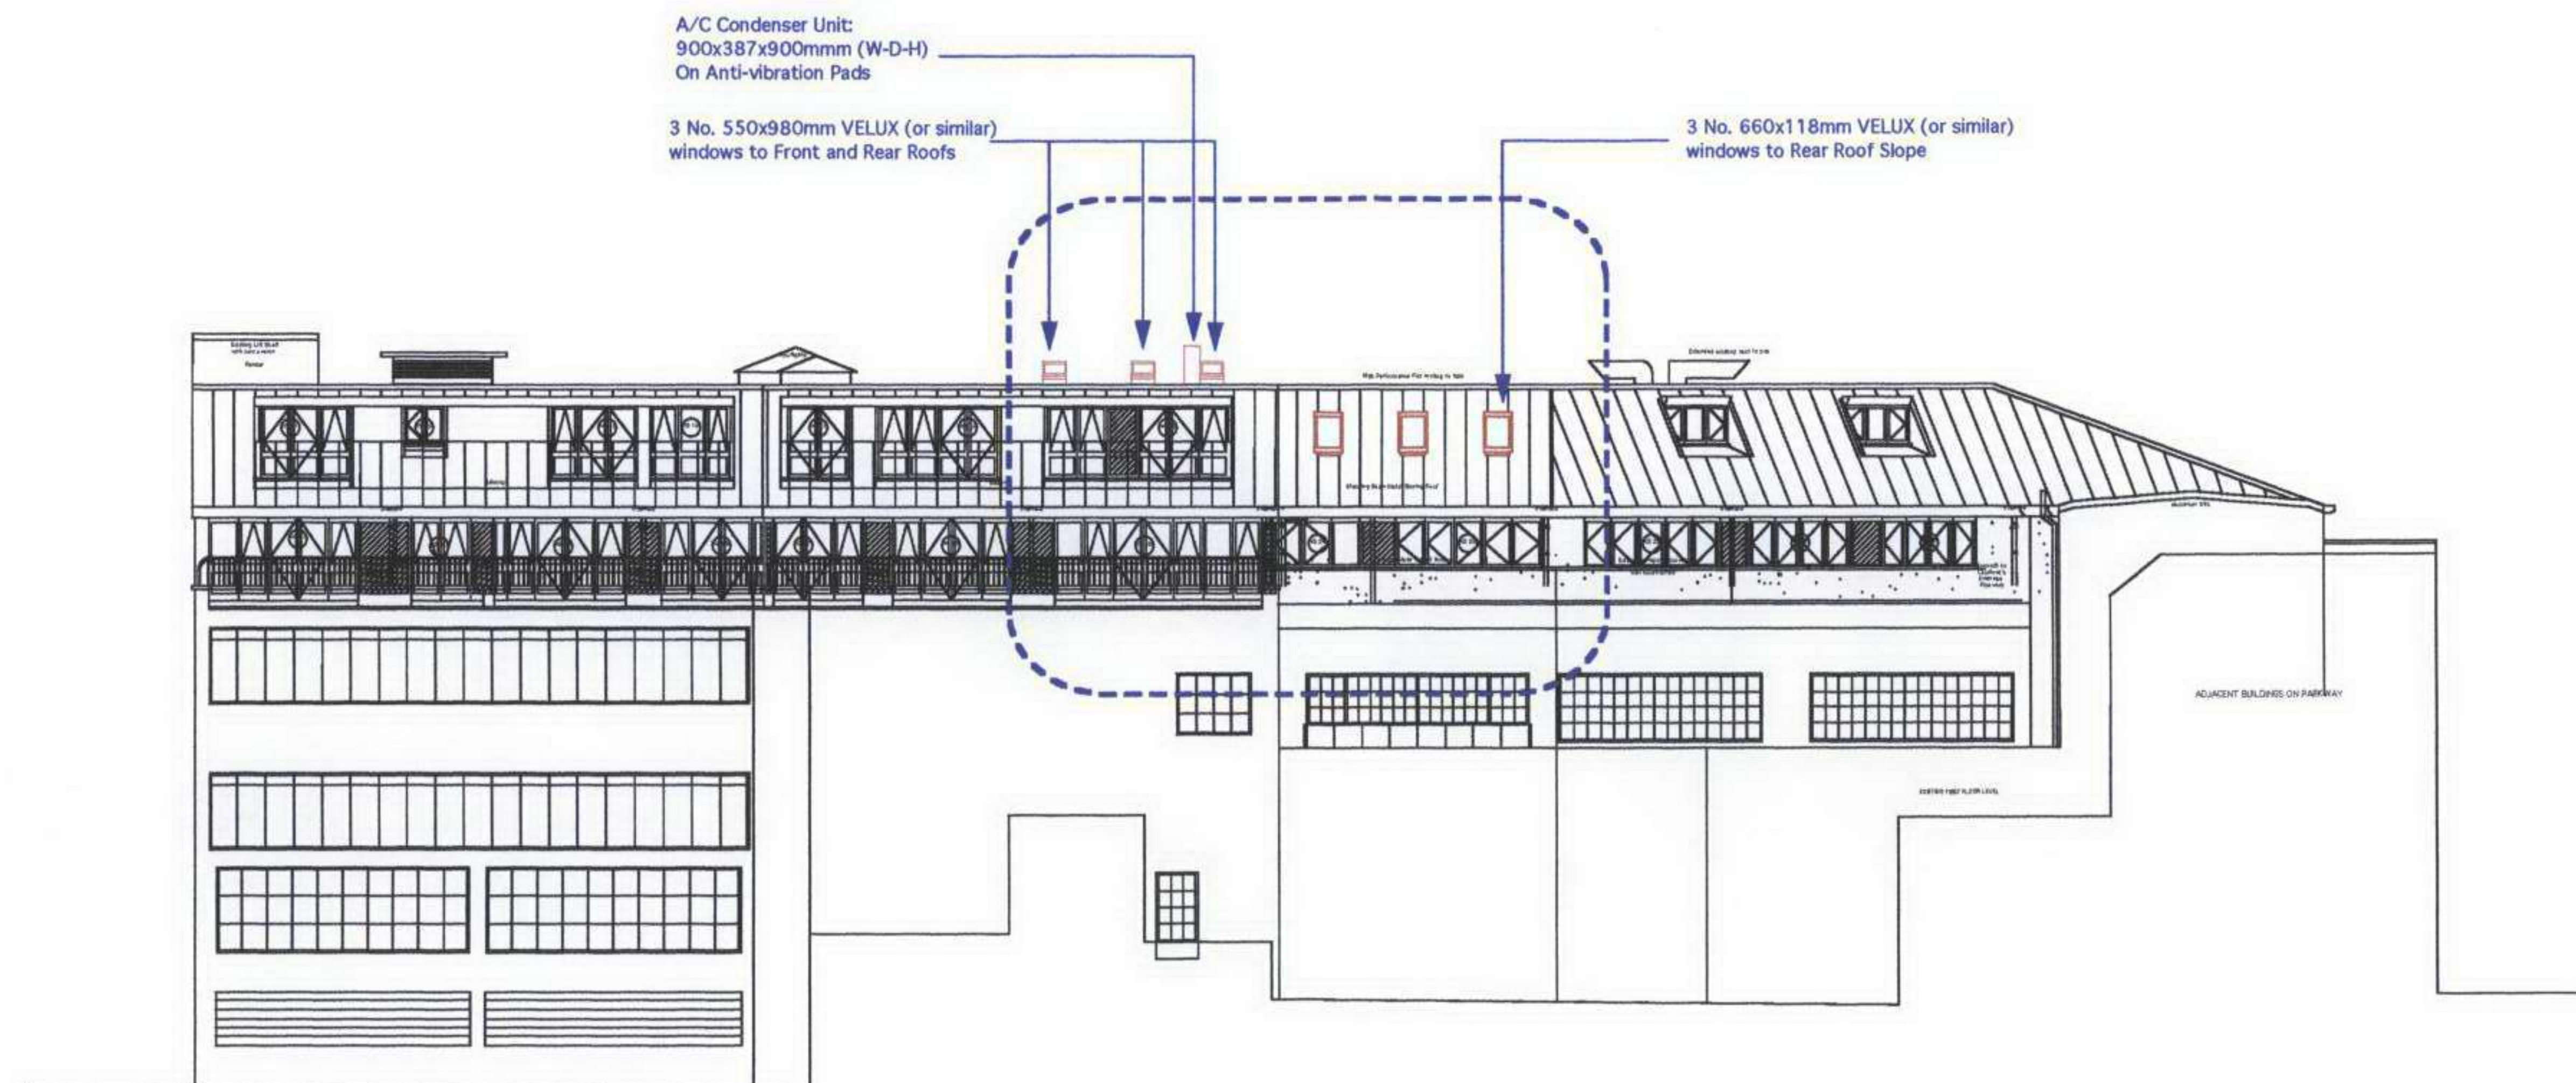

REAR ELEVATION

PROPOSAL BASED ON ORIGINAL DRAWINGS
BY 3Z DESIGN CONSULTANTS
Dated March-July 1999

REV.	DATE	DESCRIPTION	REV.	DATE	DESCRIPTION	REV.	DATE	DESCRIPTION	NOTE:	CLIENT:	PROJECT:	Simon Miller Architects Ltd 12 Forres Gardens Temple Fortune London NW11 7EX Tel: 020 8201 9875 Fax: 020 8201 9877 Web: simonmillerarchitects.com Email: info@simonmillerarchitects.com		DATE:	NOVEMBER 2006	
-	-	-	-	-	-	-	-	-	DO NOT SCALE FROM THIS DRAWING. ONLY WRITTEN DIMENSIONS TO BE USED.	NICHOLAS AYRE HOME FUSION 13 ATLANTIC HOUSE 128 ALBERT STREET LONDON NW1 7NE	PLANNING APPLICATION FOR ROOFLIGHTS AND A/C CONDENSER UNIT			DRAWN BY:	BS	
-	-	-	-	-	-	-	-	-	ALL DIMENSIONS ARE IN MILLIMETERS. INCONSISTENCIES ARE TO BE REPORTED TO THE ARCHITECT IMMEDIATELY.	SITE:	DRAWING TITLE:	186/P03		SCALE:	1-200 @ A3	
-	-	-	-	-	-	-	-	-	COPYRIGHT IS HELD BY SIMON MILLER ARCHITECTS LTD	FLAT 13, ATLANTIC HOUSE, 128 ALBERT STREET, LONDON NW1	REAR ELEVATION SHOWING ROOF LIGHTS			DRAWING NO.:	REVISION:	
-	-	-	-	-	-	-	-	-								
-	-	-	-	-	-	-	-	-								