


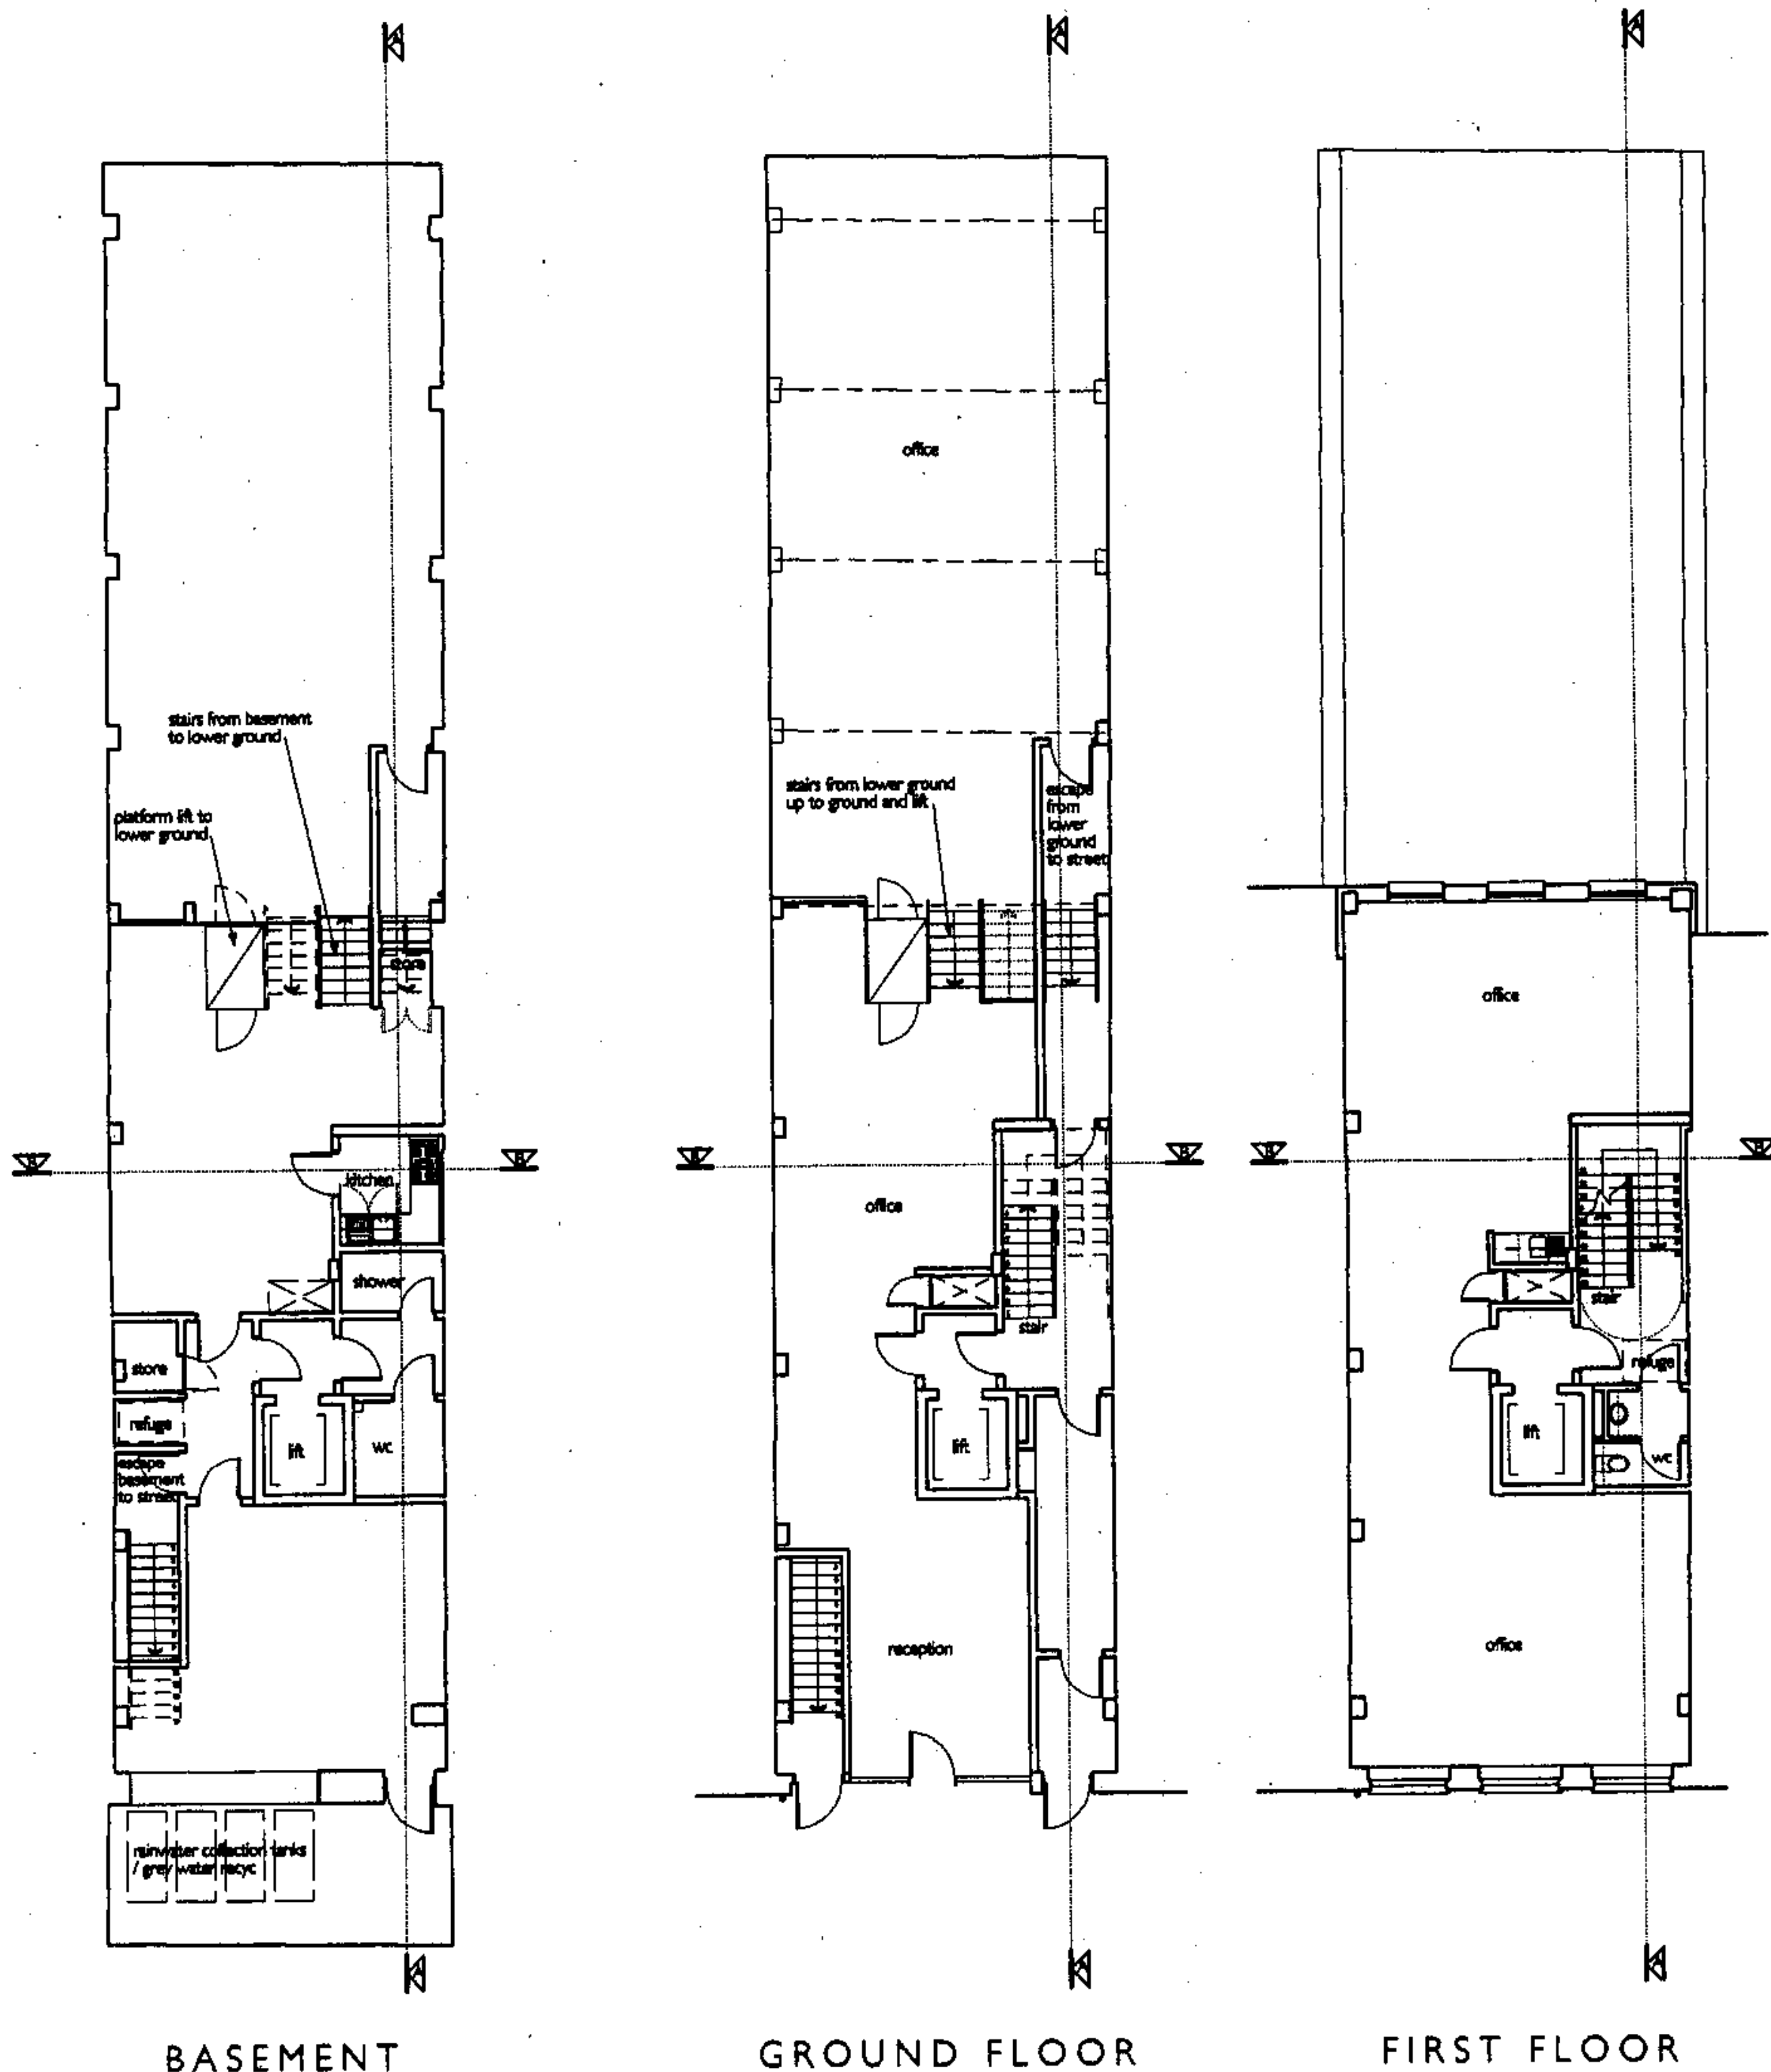

54 hatton garden london ecl

office planning drawings
lower floor plans


scale 1:100@ a2 nov 2006

1449


PP01A

Marldon


No 3 Scout Lane London SW4 0LA
t. 020 7627 7600 f. 020 7627 7601
e. post@marldon.net

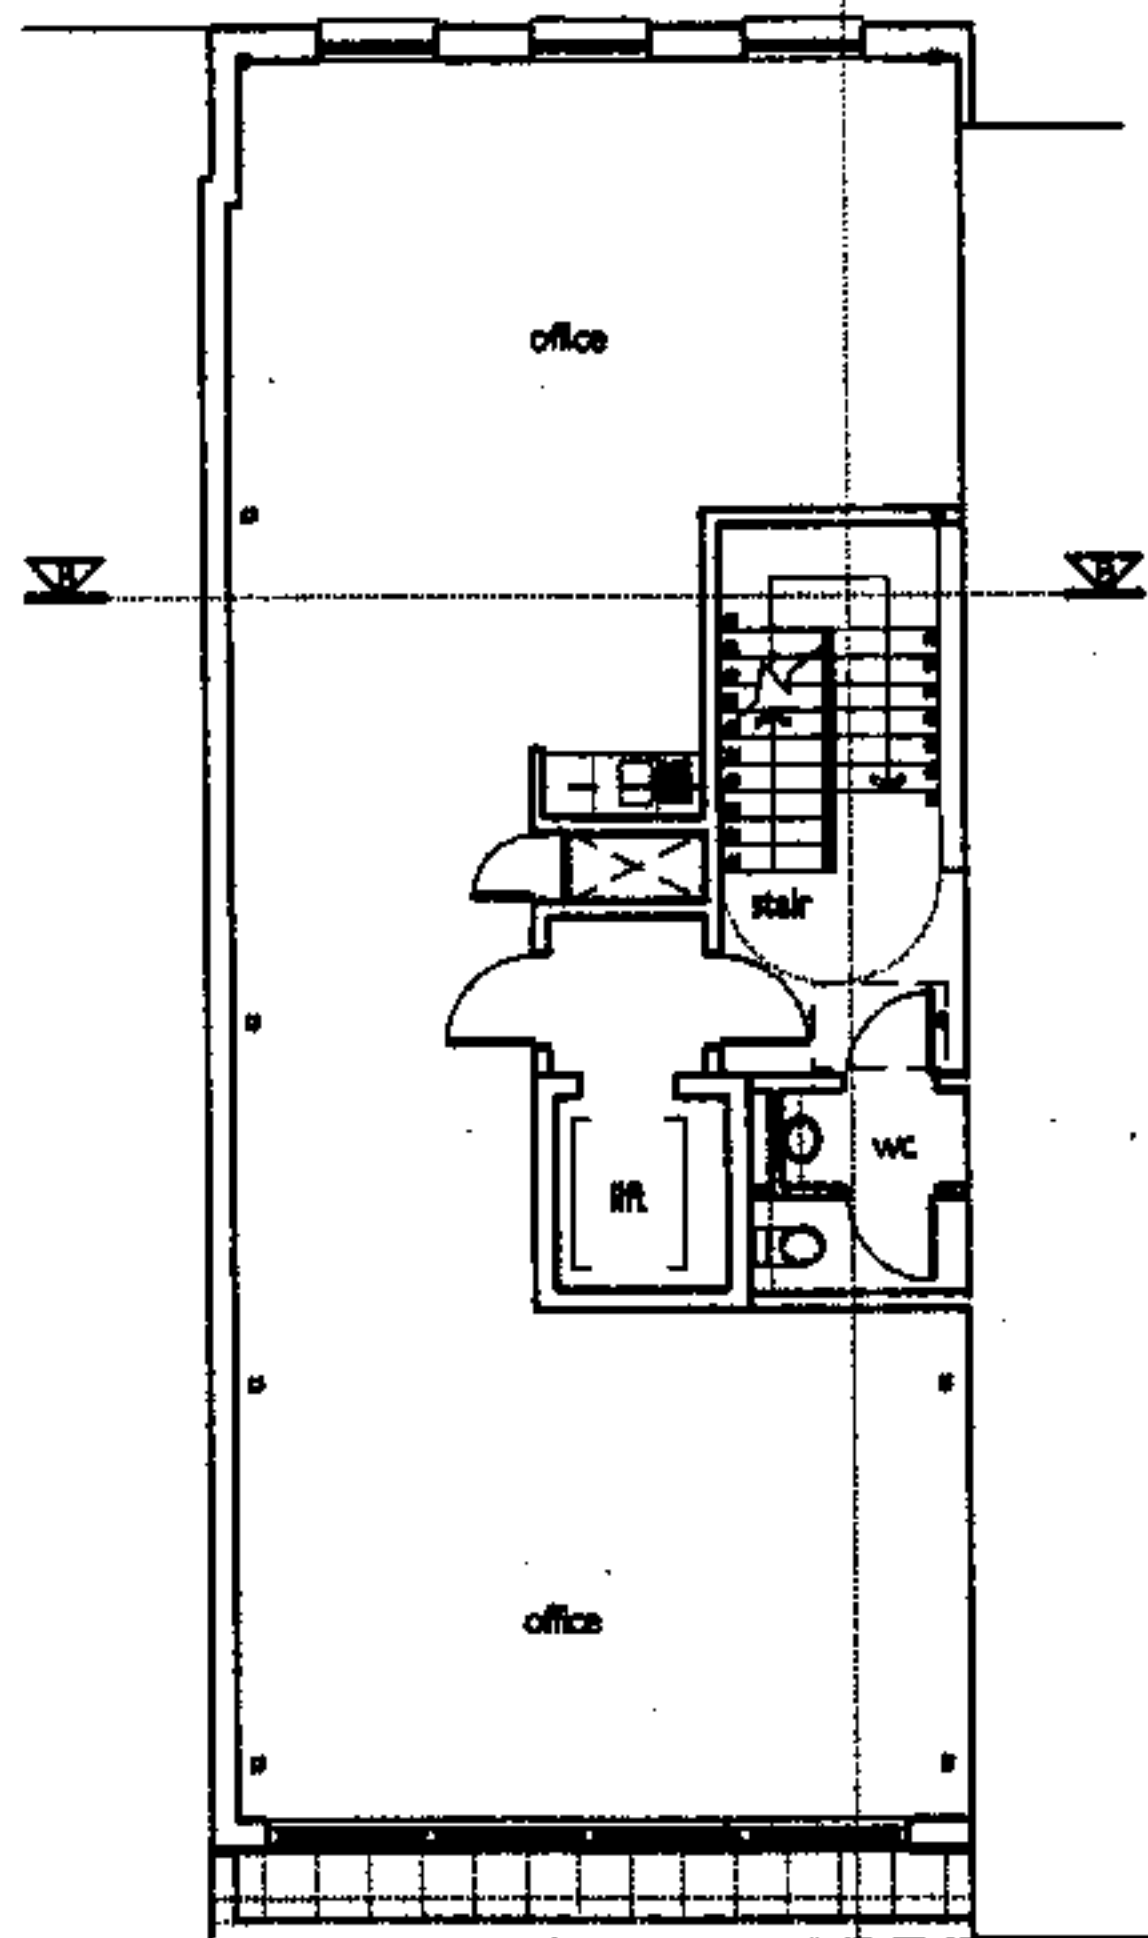


FIFTH FLOOR

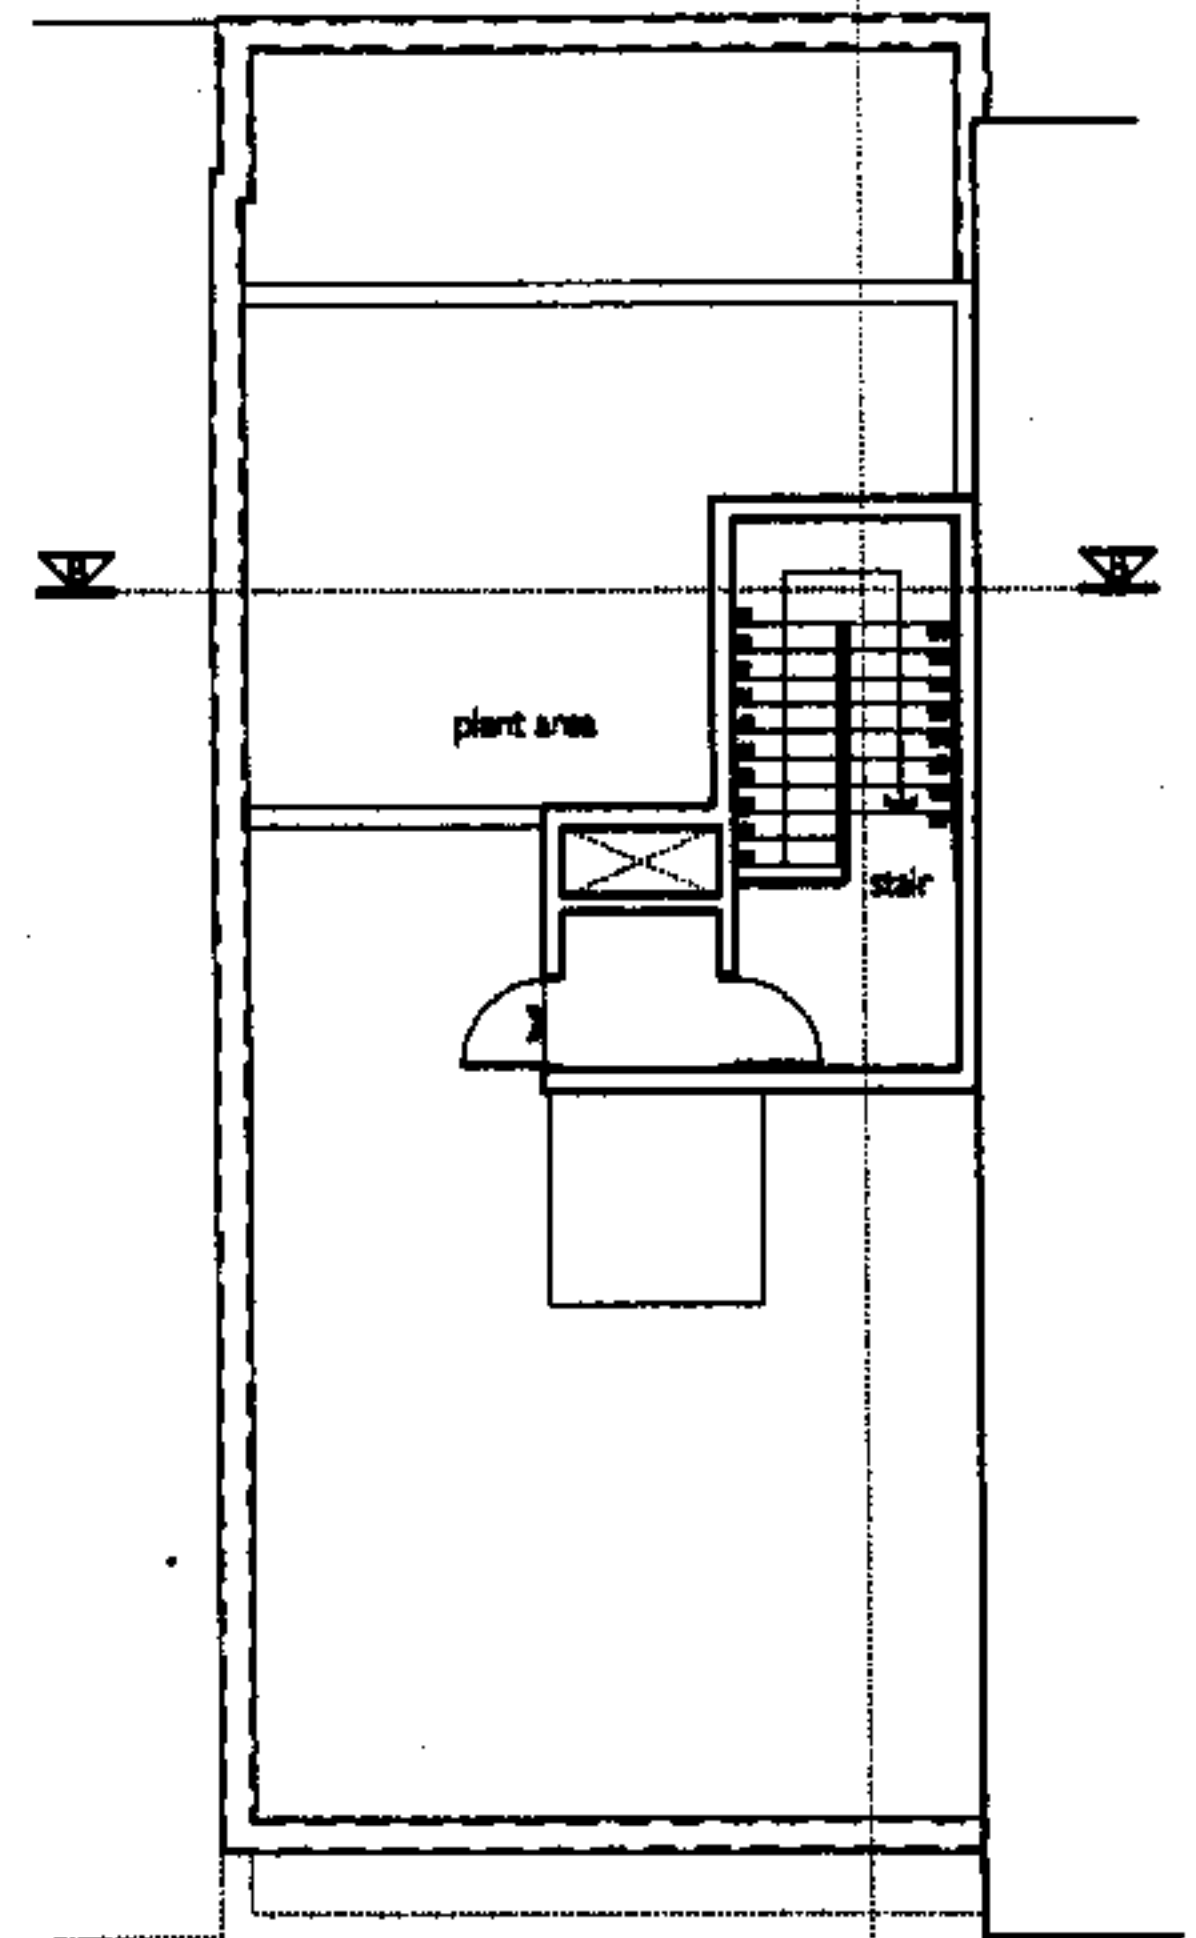


ROOF PLAN

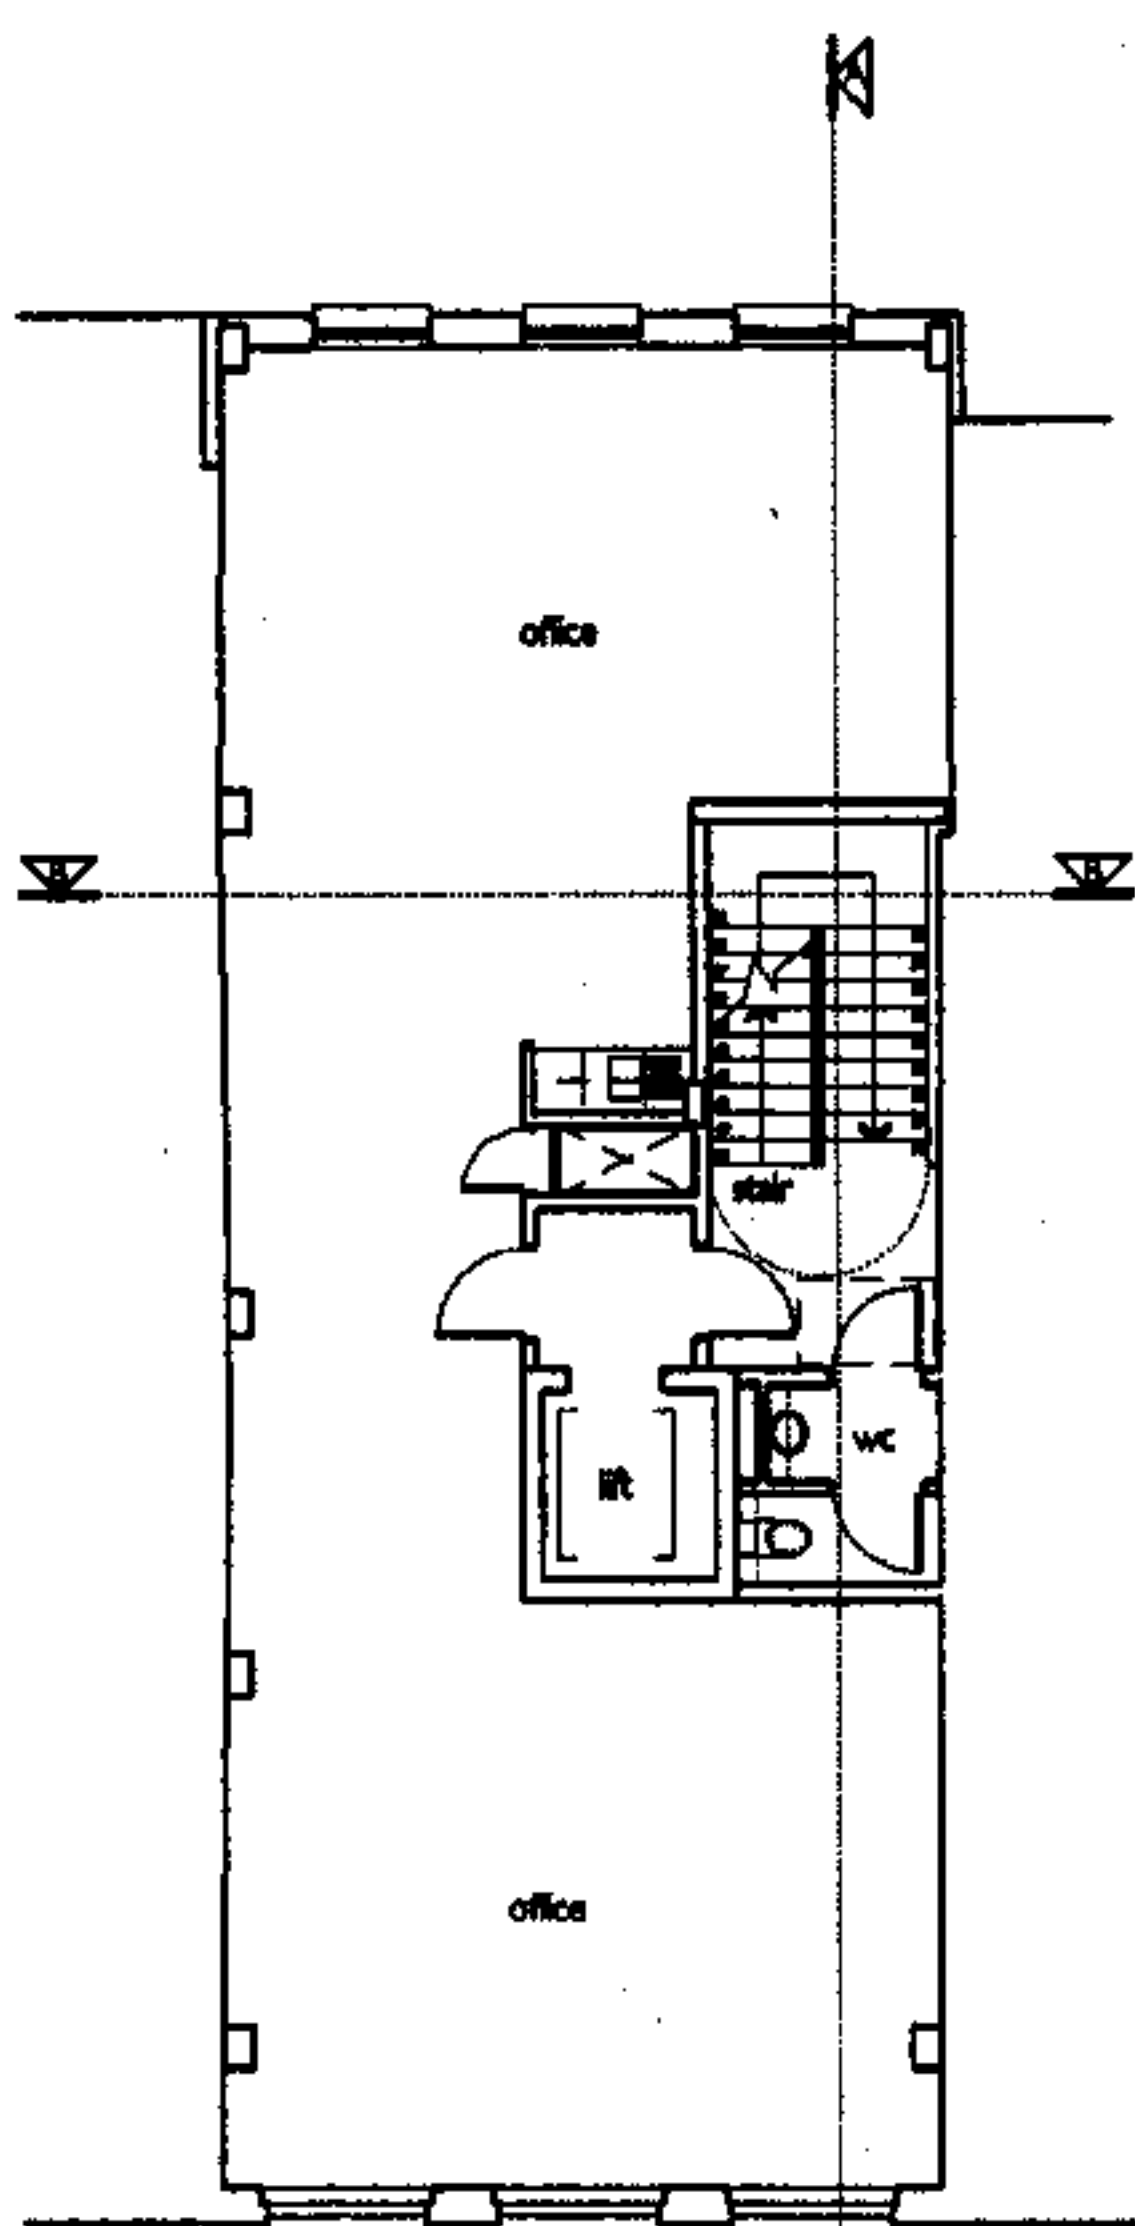


SECOND FLOOR

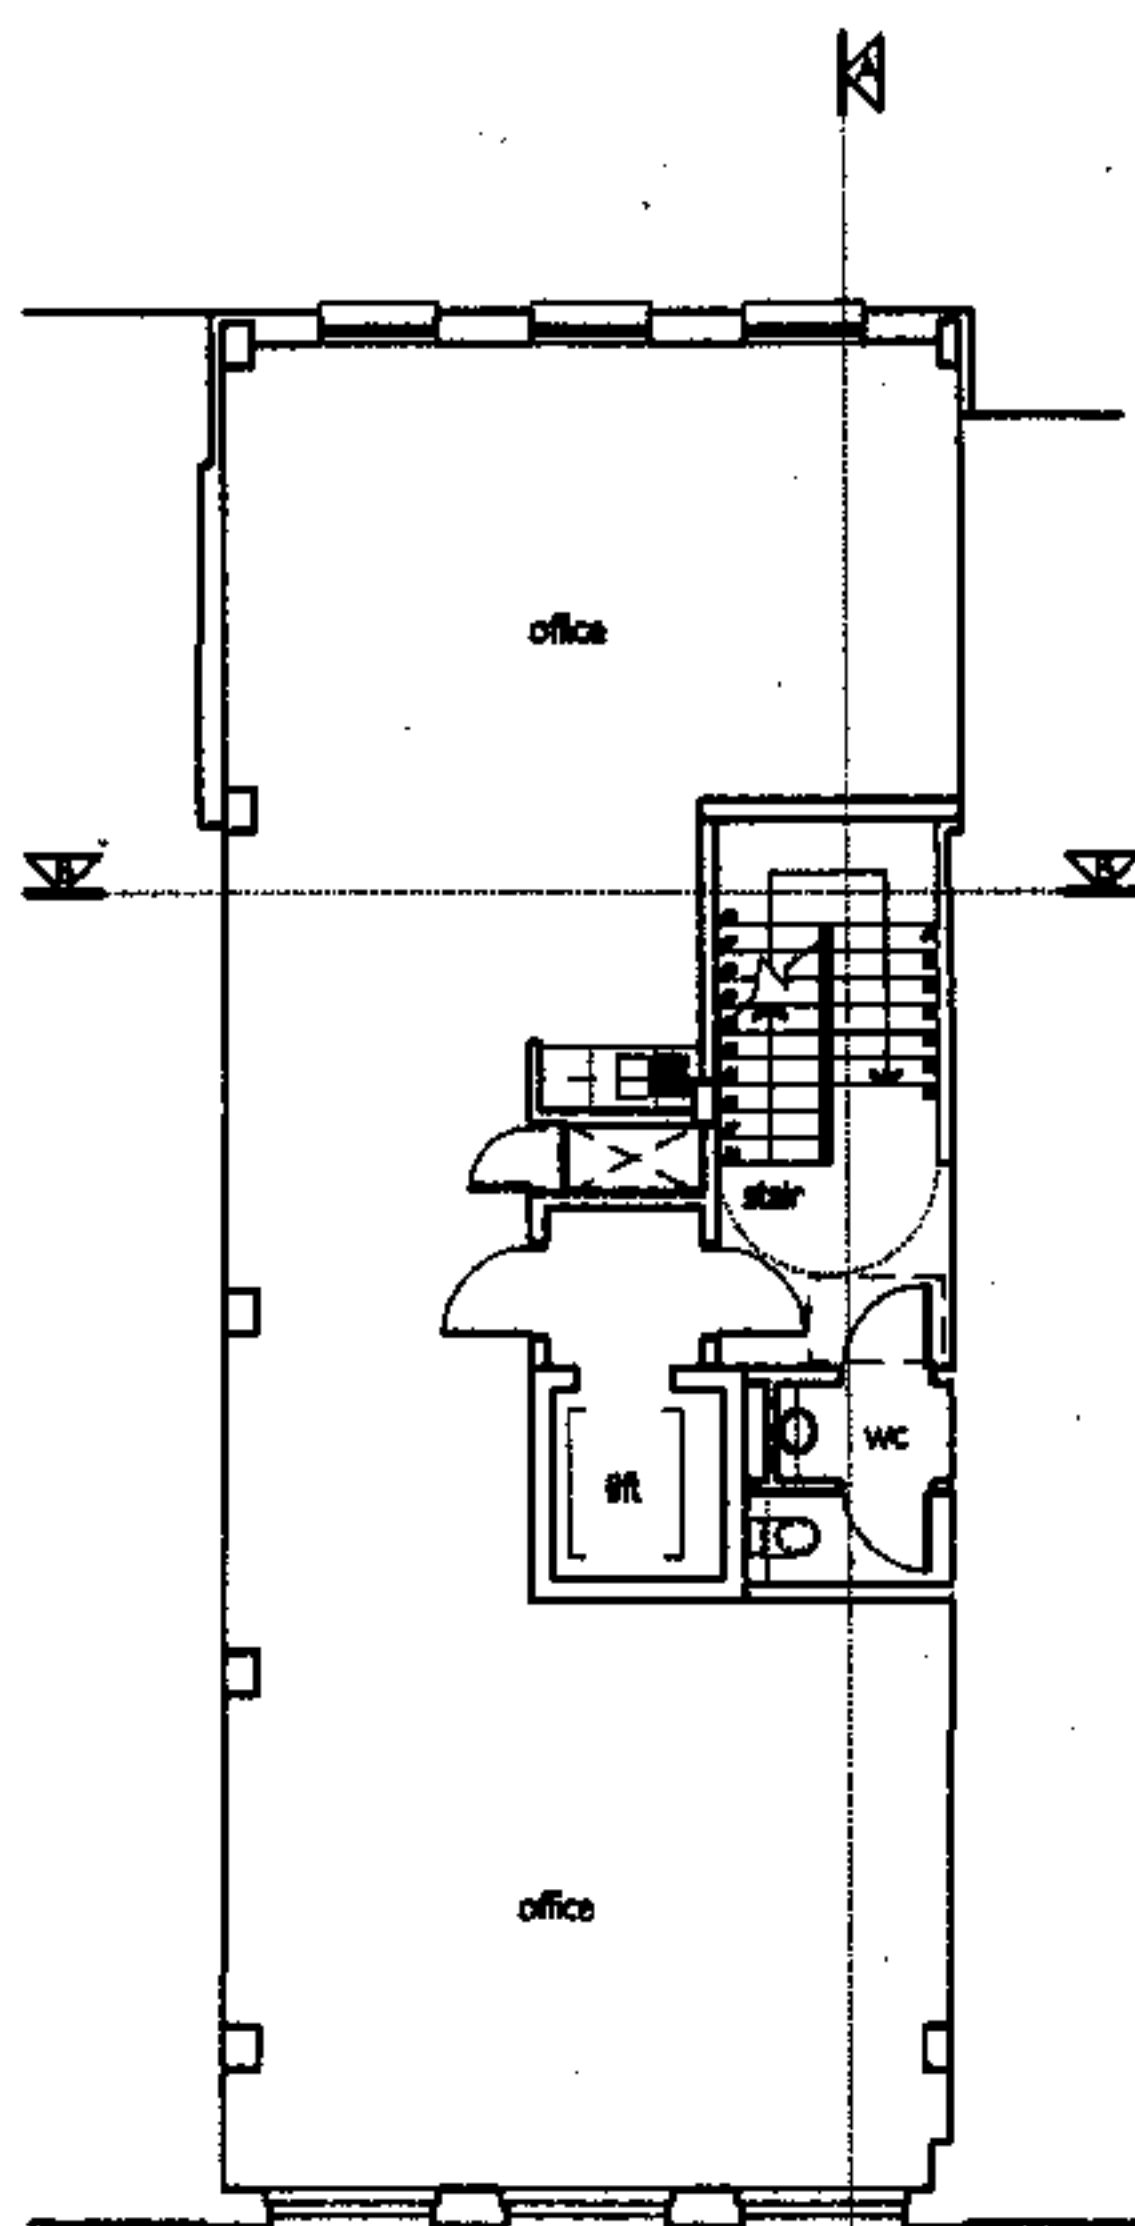

THIRD FLOOR

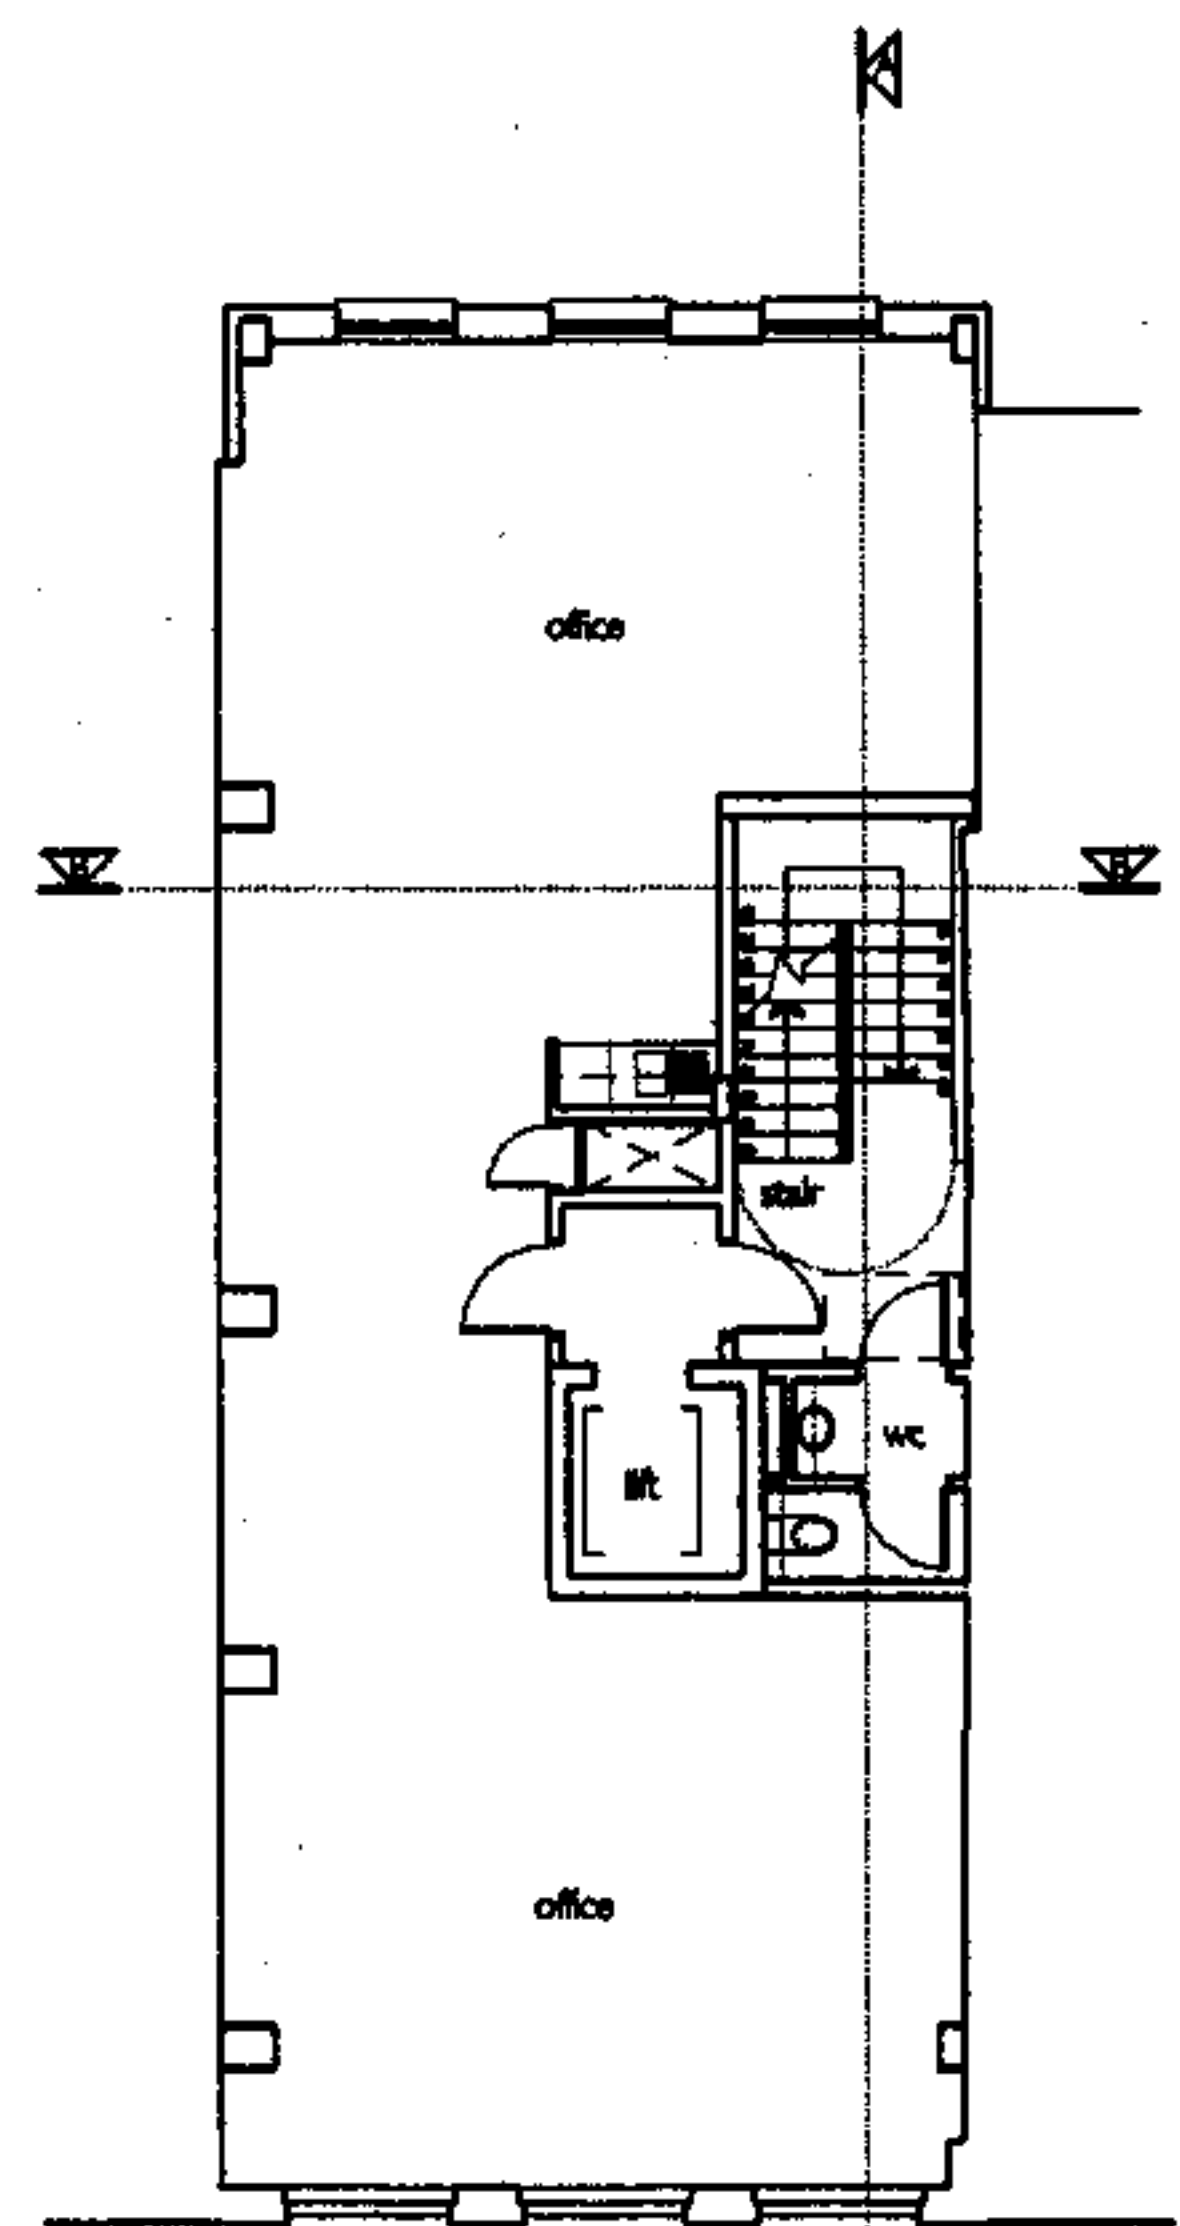

FOURTH FLOOR

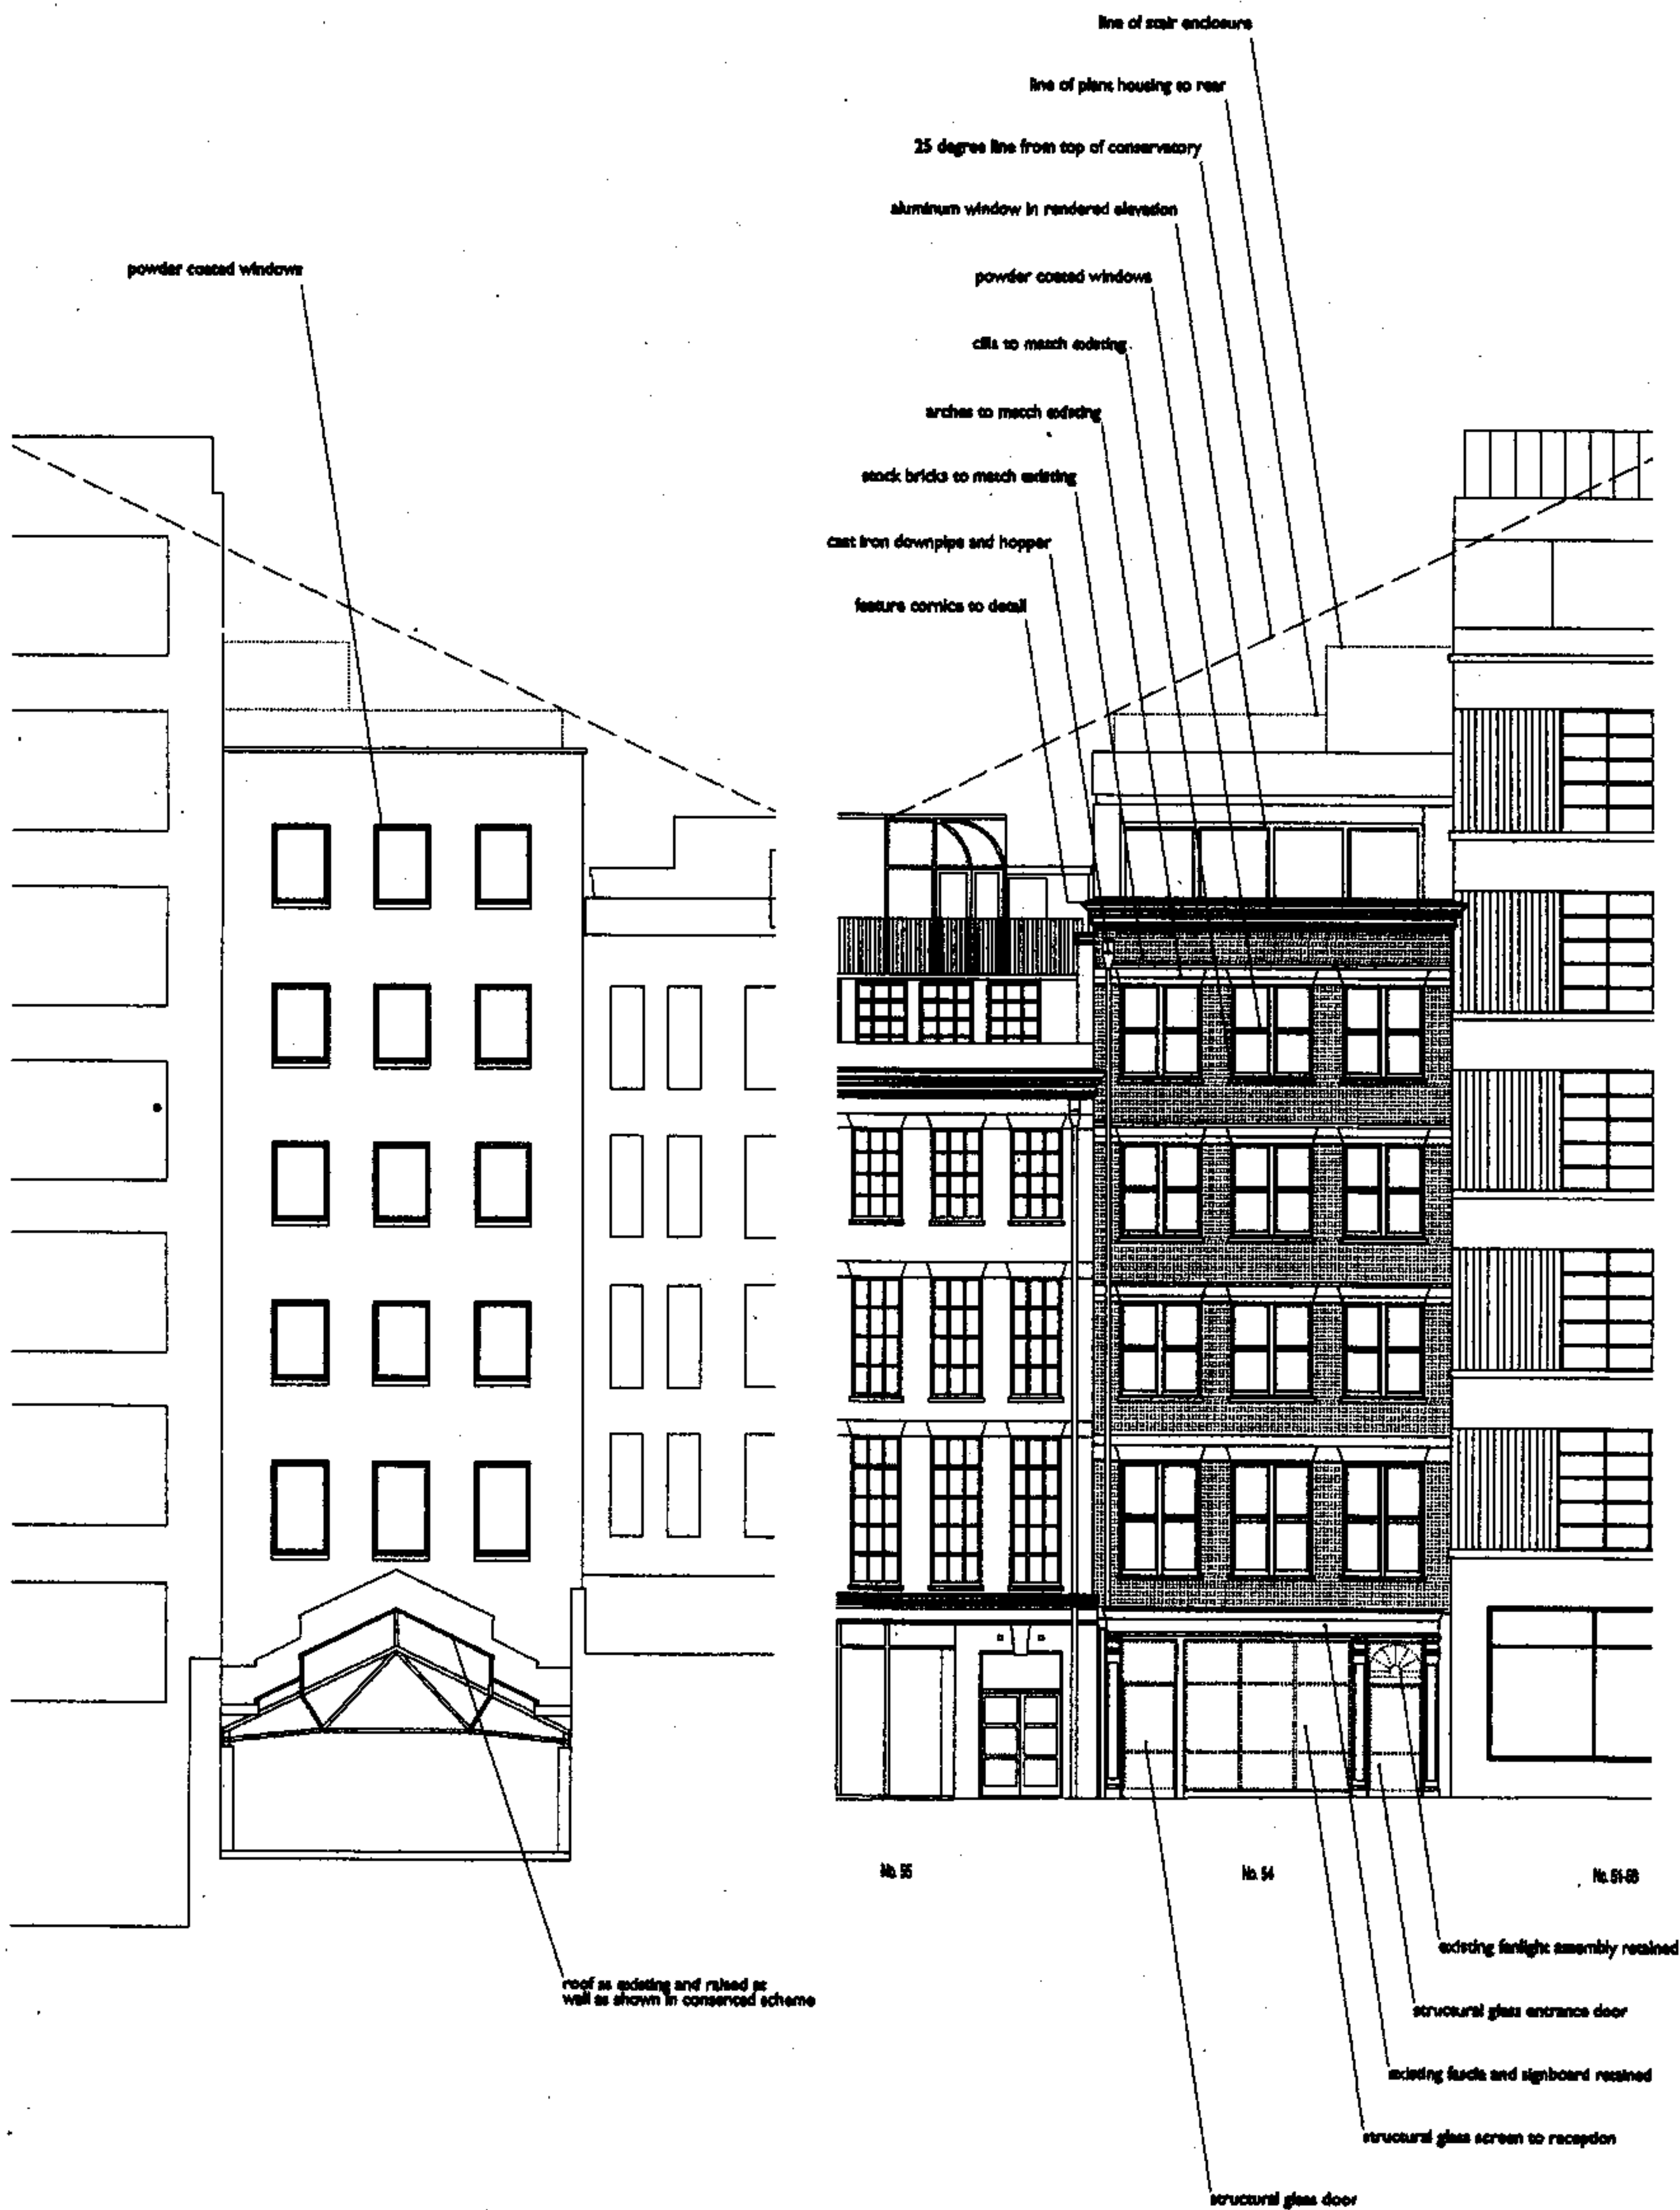

REAR ELEVATION

FRONT ELEVATION

54 hatton garden london ec1

office planning drawings
elevations


scale 1:100@ a2 nov 2006

1449


PP03A

Marldon

No 3 Scout Lane London SW4 0LA
t. 020 7627 7600 f.020 7627 7601
e. post@marldon.net

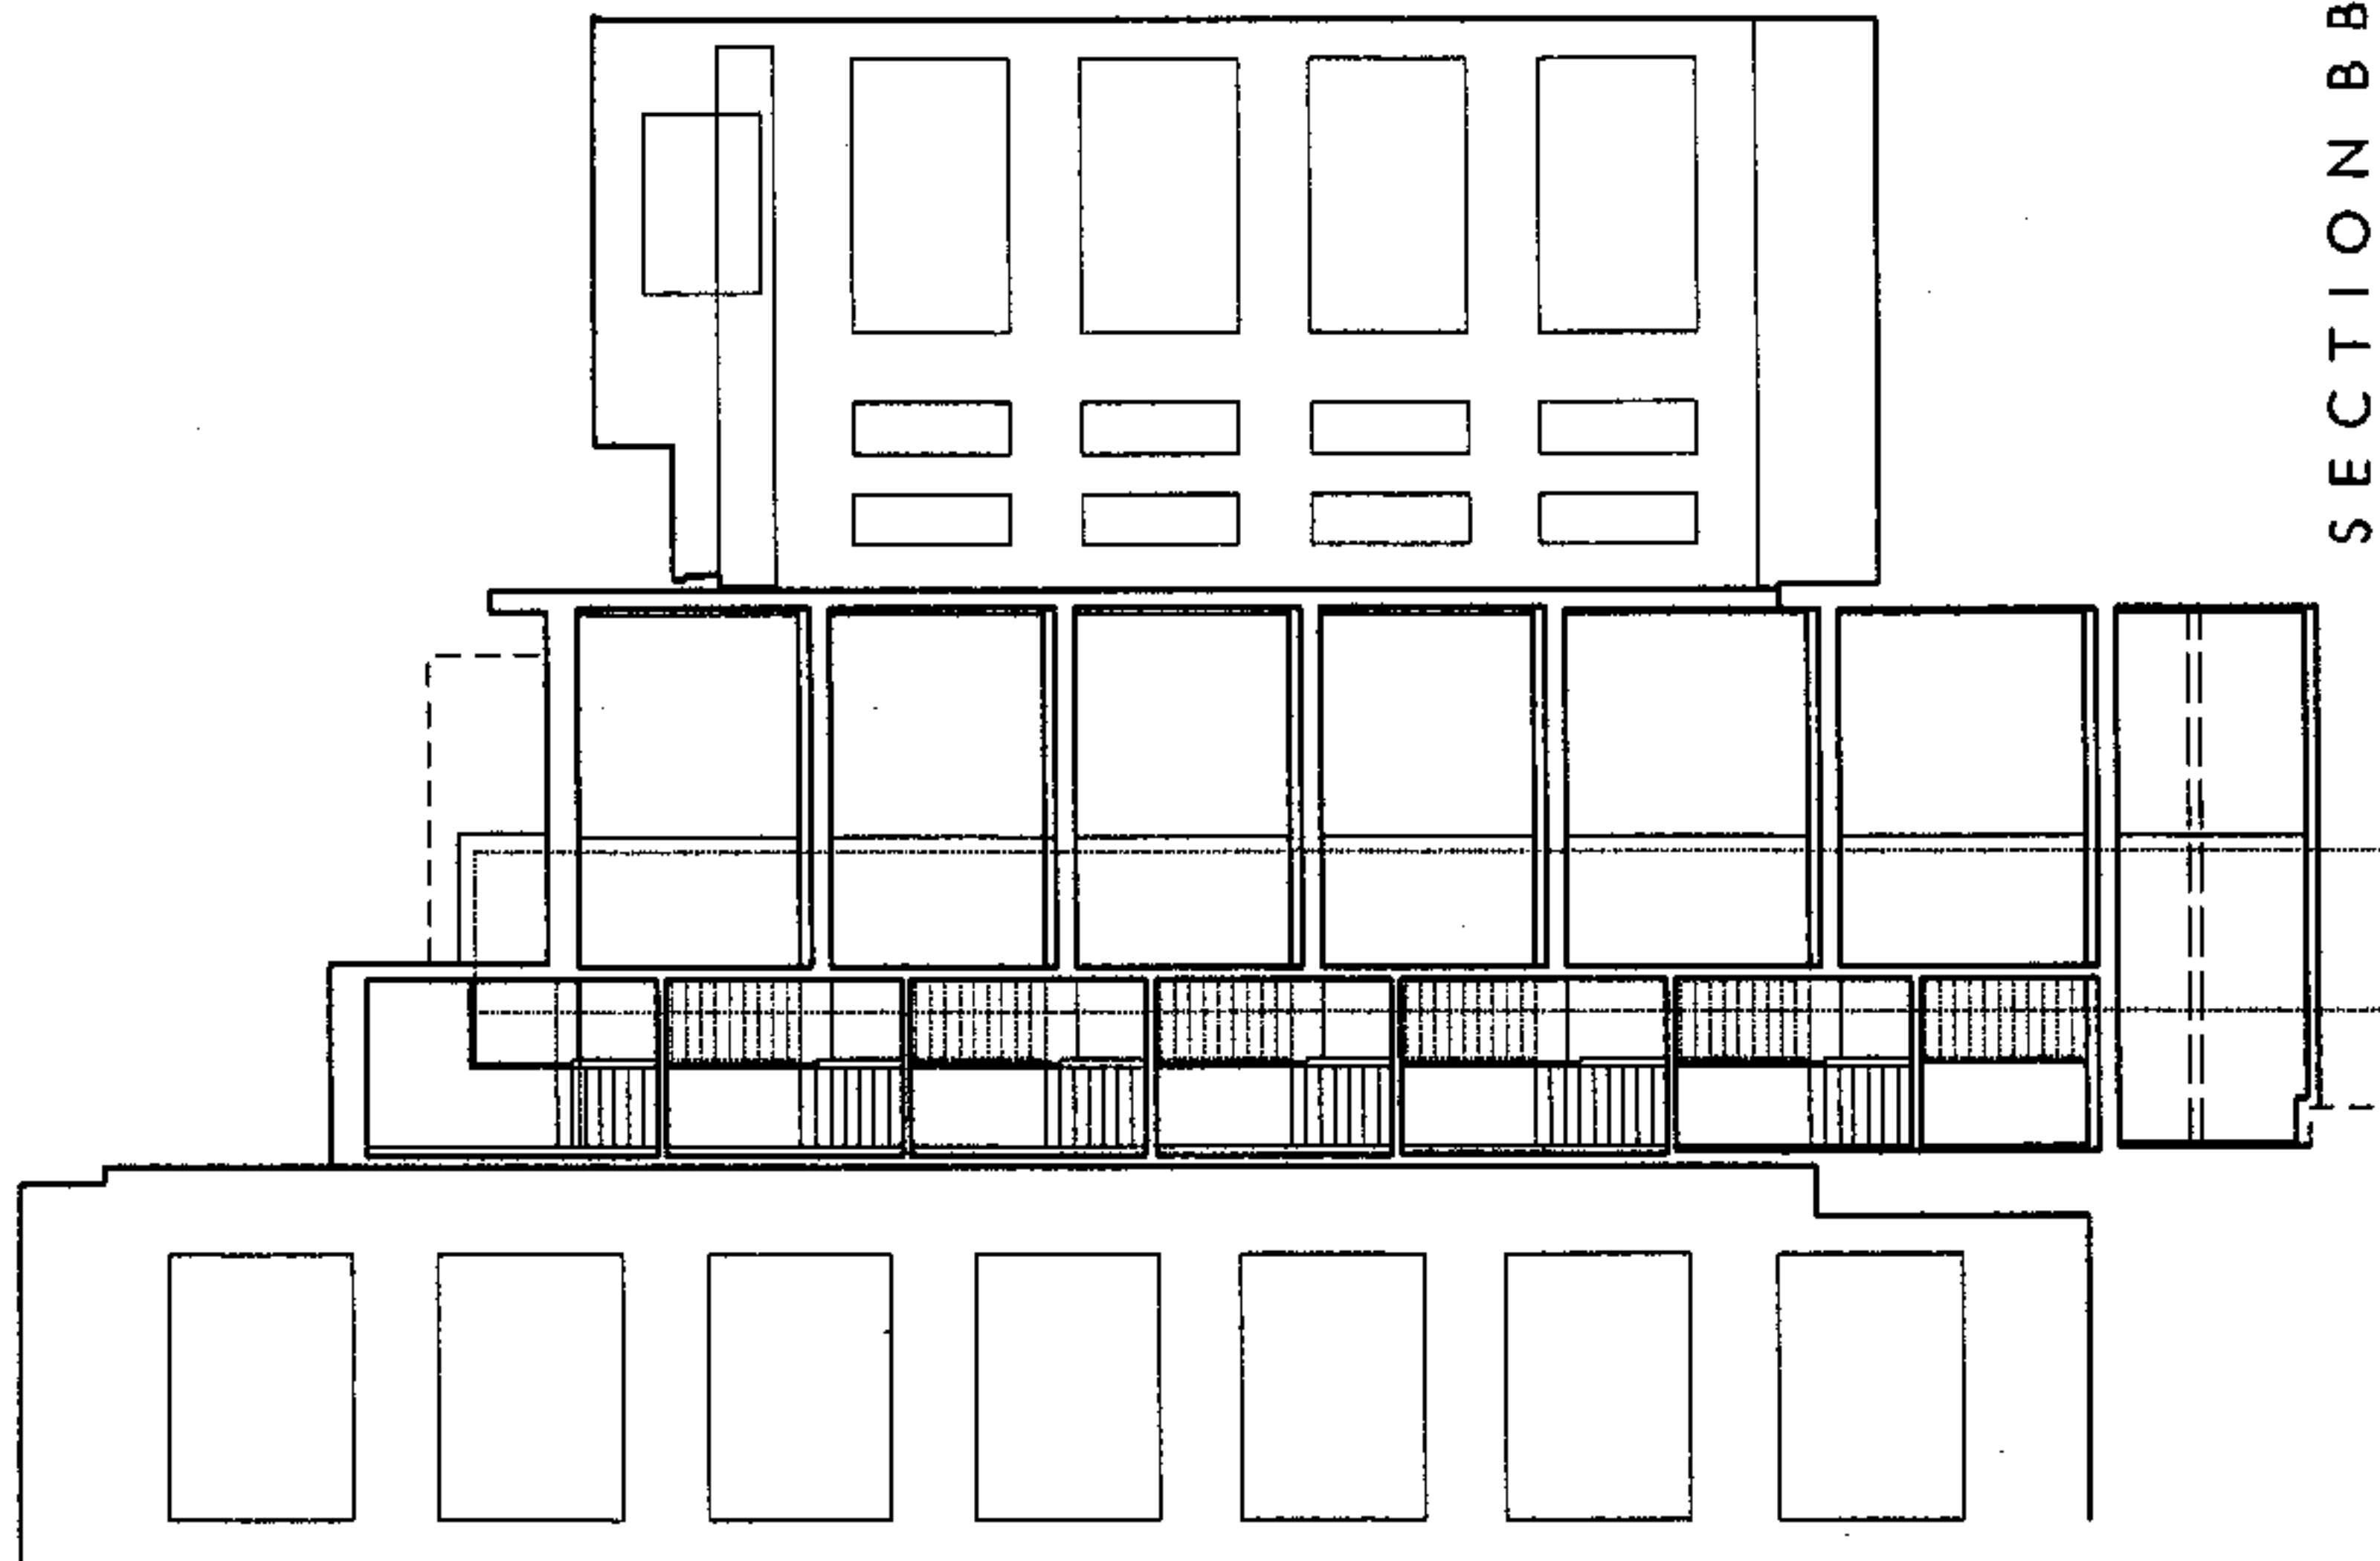

SECTION BB

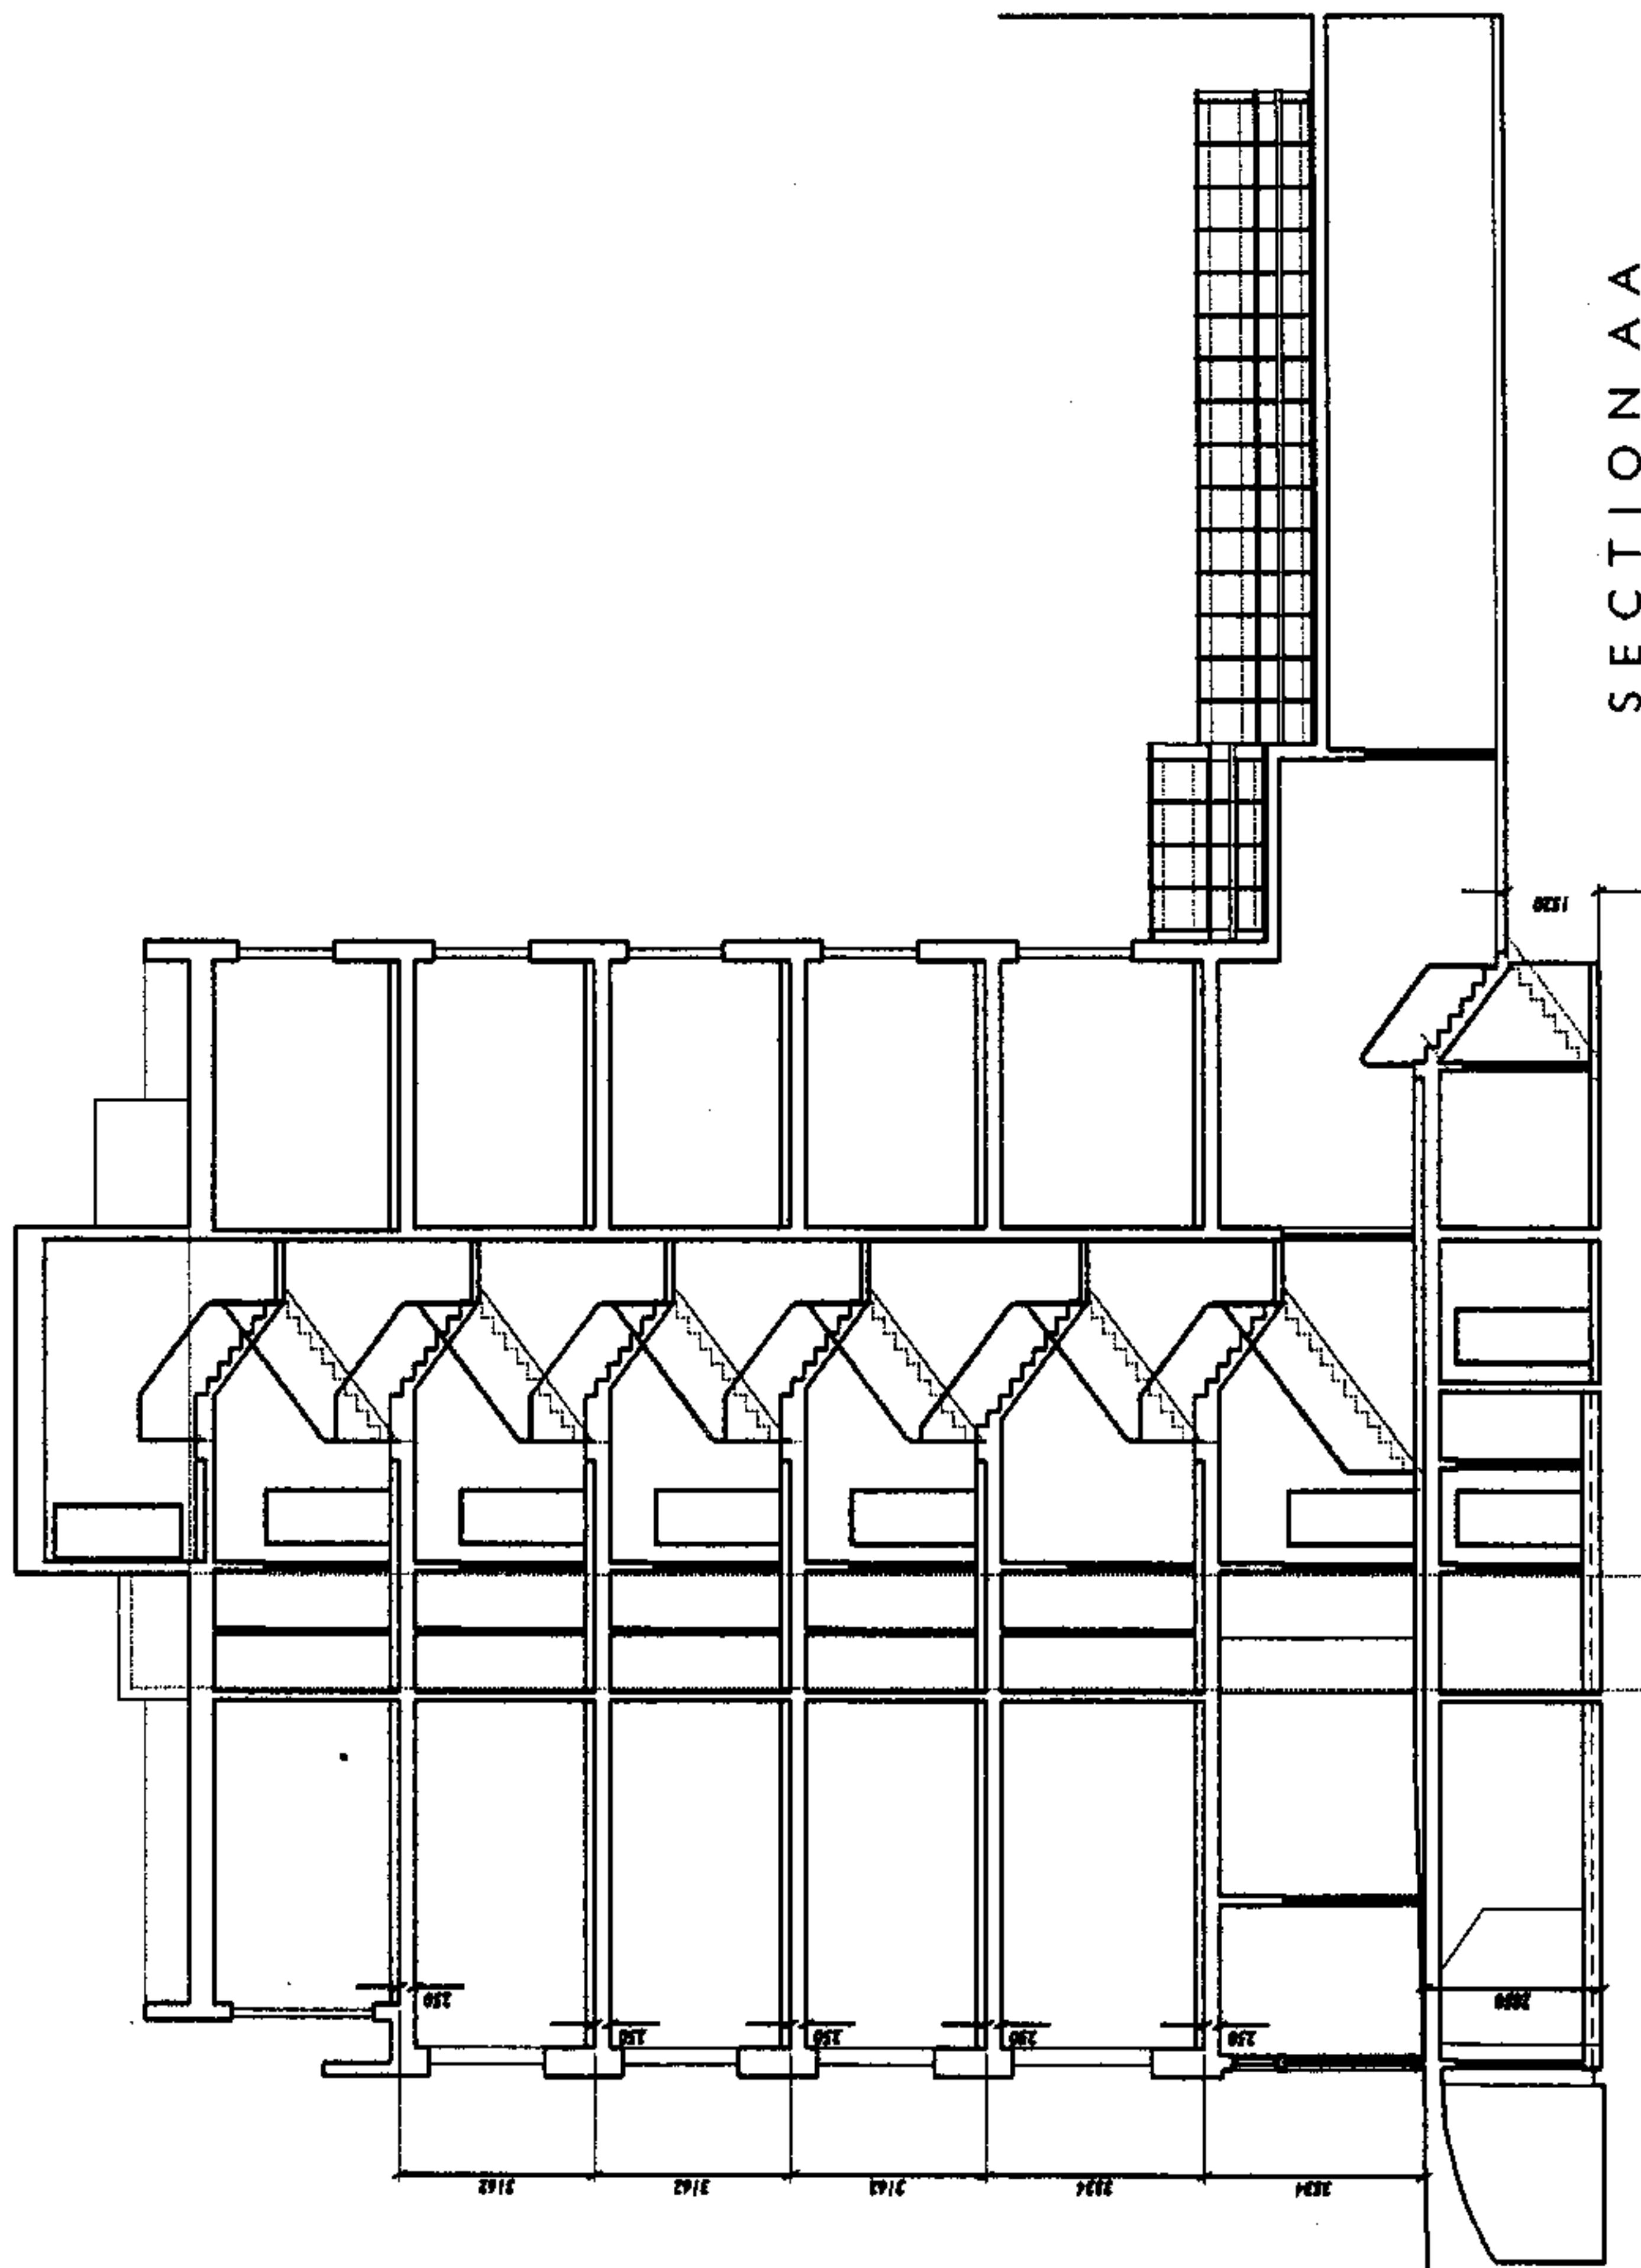

SECTION AA

No 3 Scout Lane London SW4 0LA
t 020 7627 7600 f 020 7627 7601
e post@marldon.net


Marldon

1449


pp04A

54 hutton garden london ec1


office planning drawings
scale 1:100@ a2 nov 2006
sections

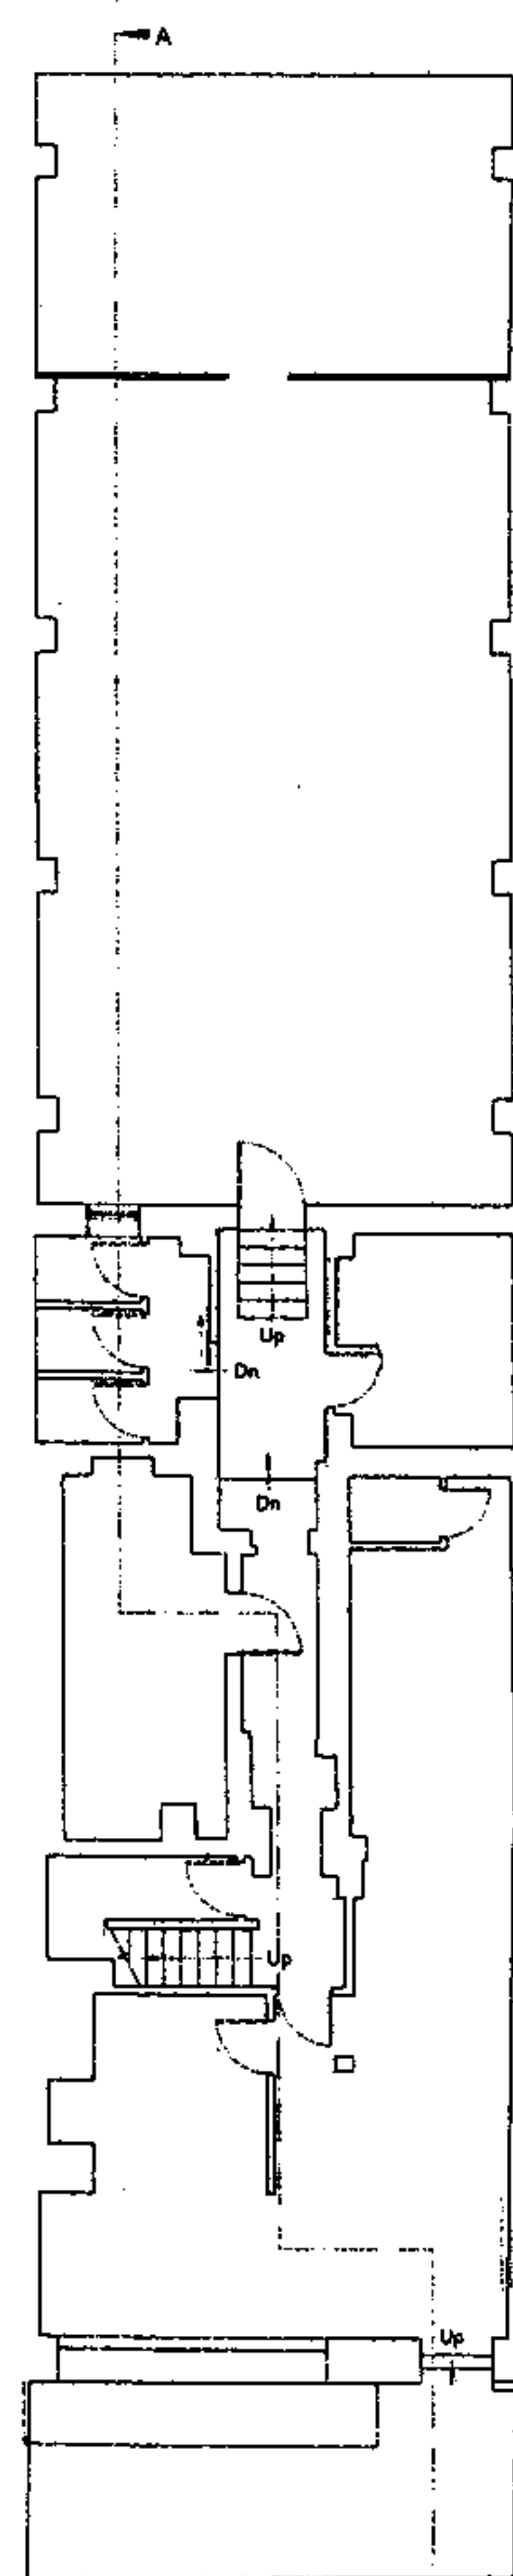


BASEMENT

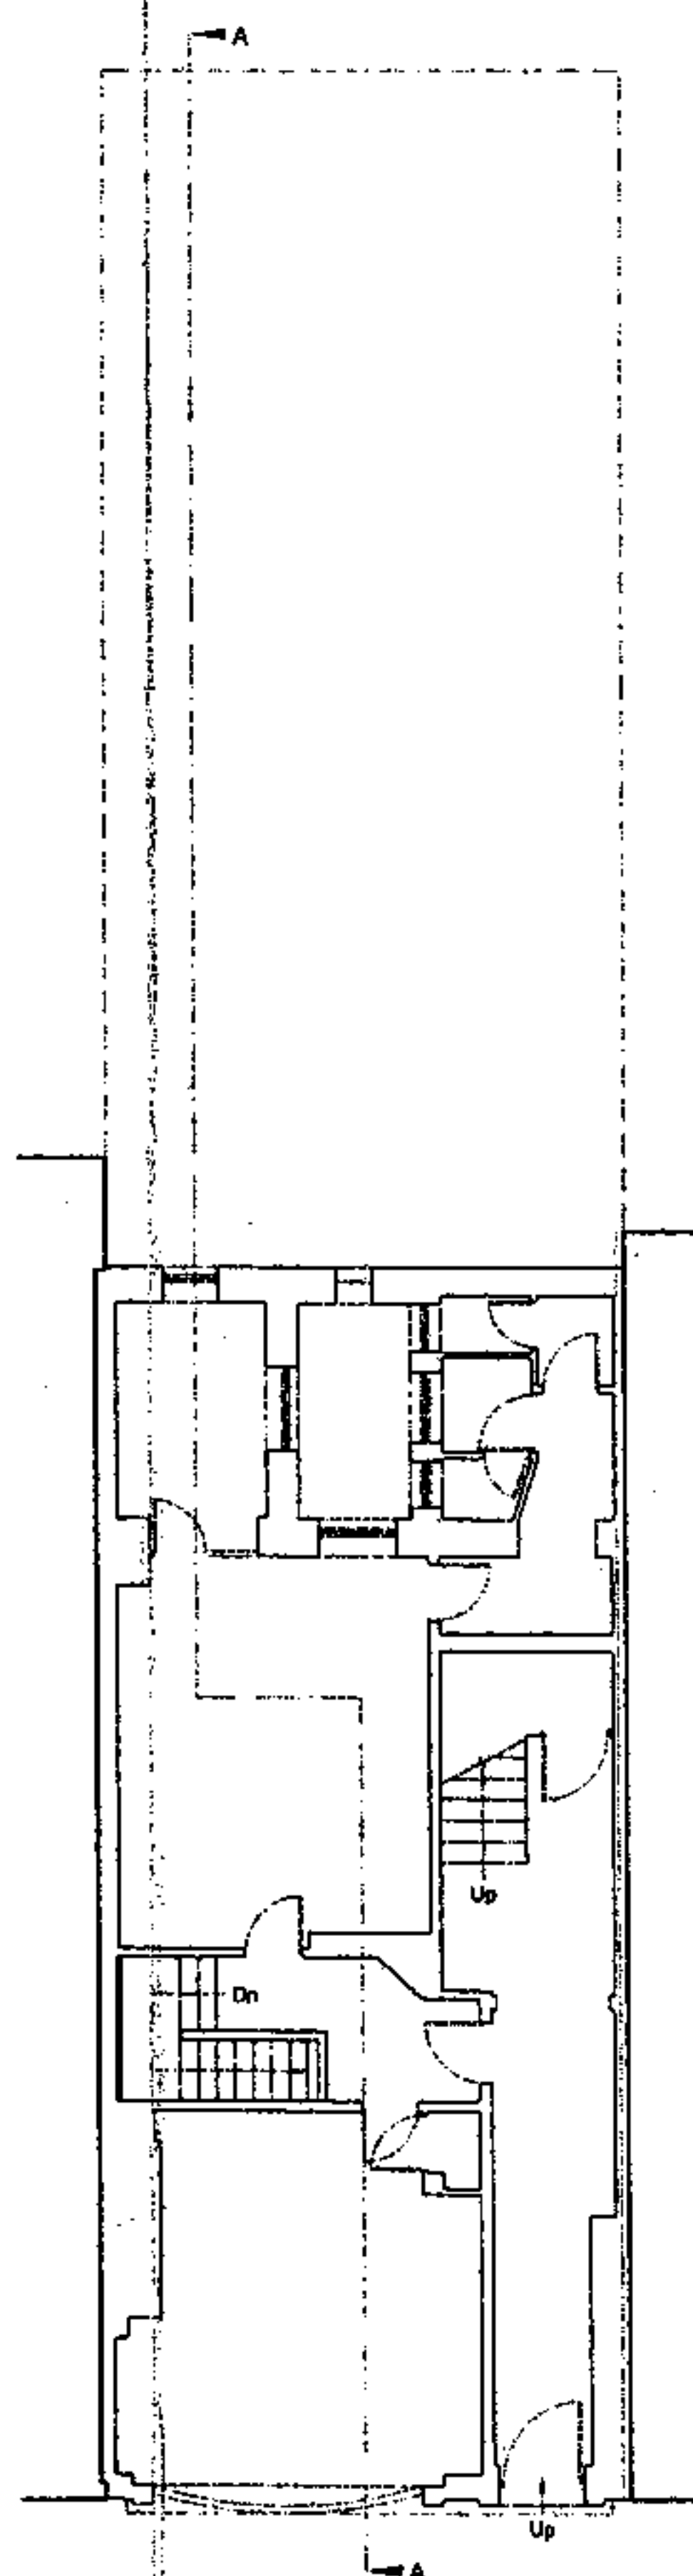


GROUND FLOOR

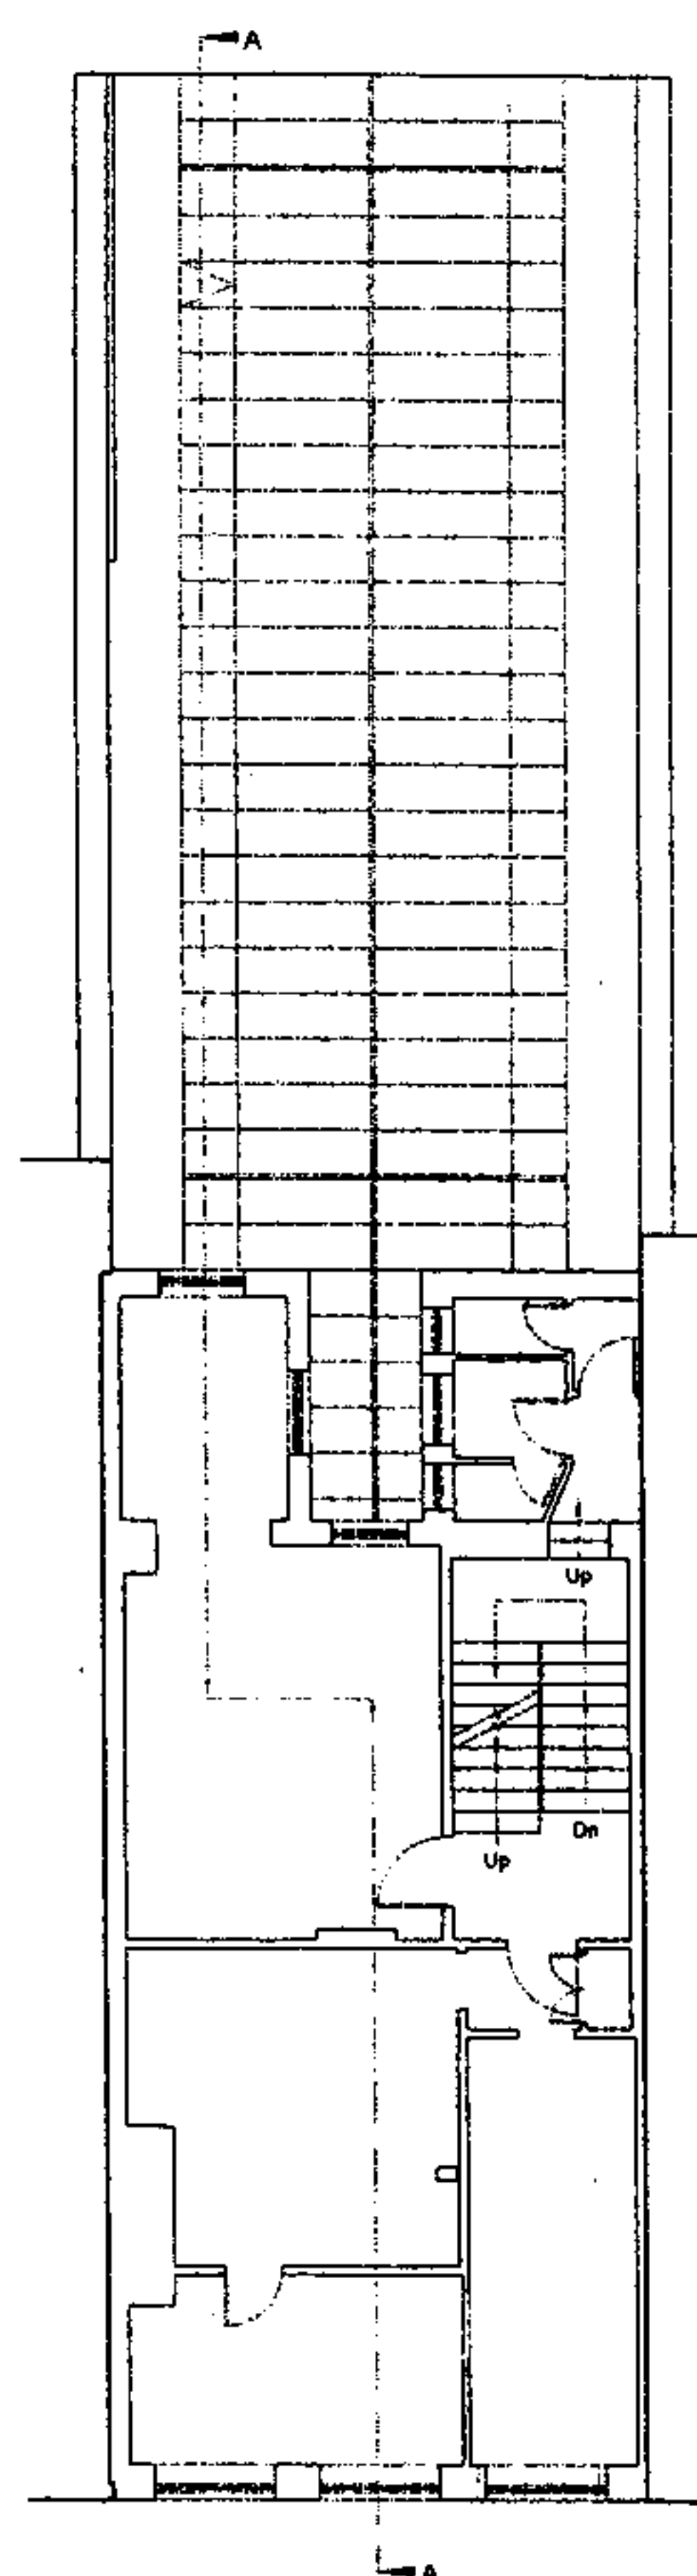


FIRST FLOOR

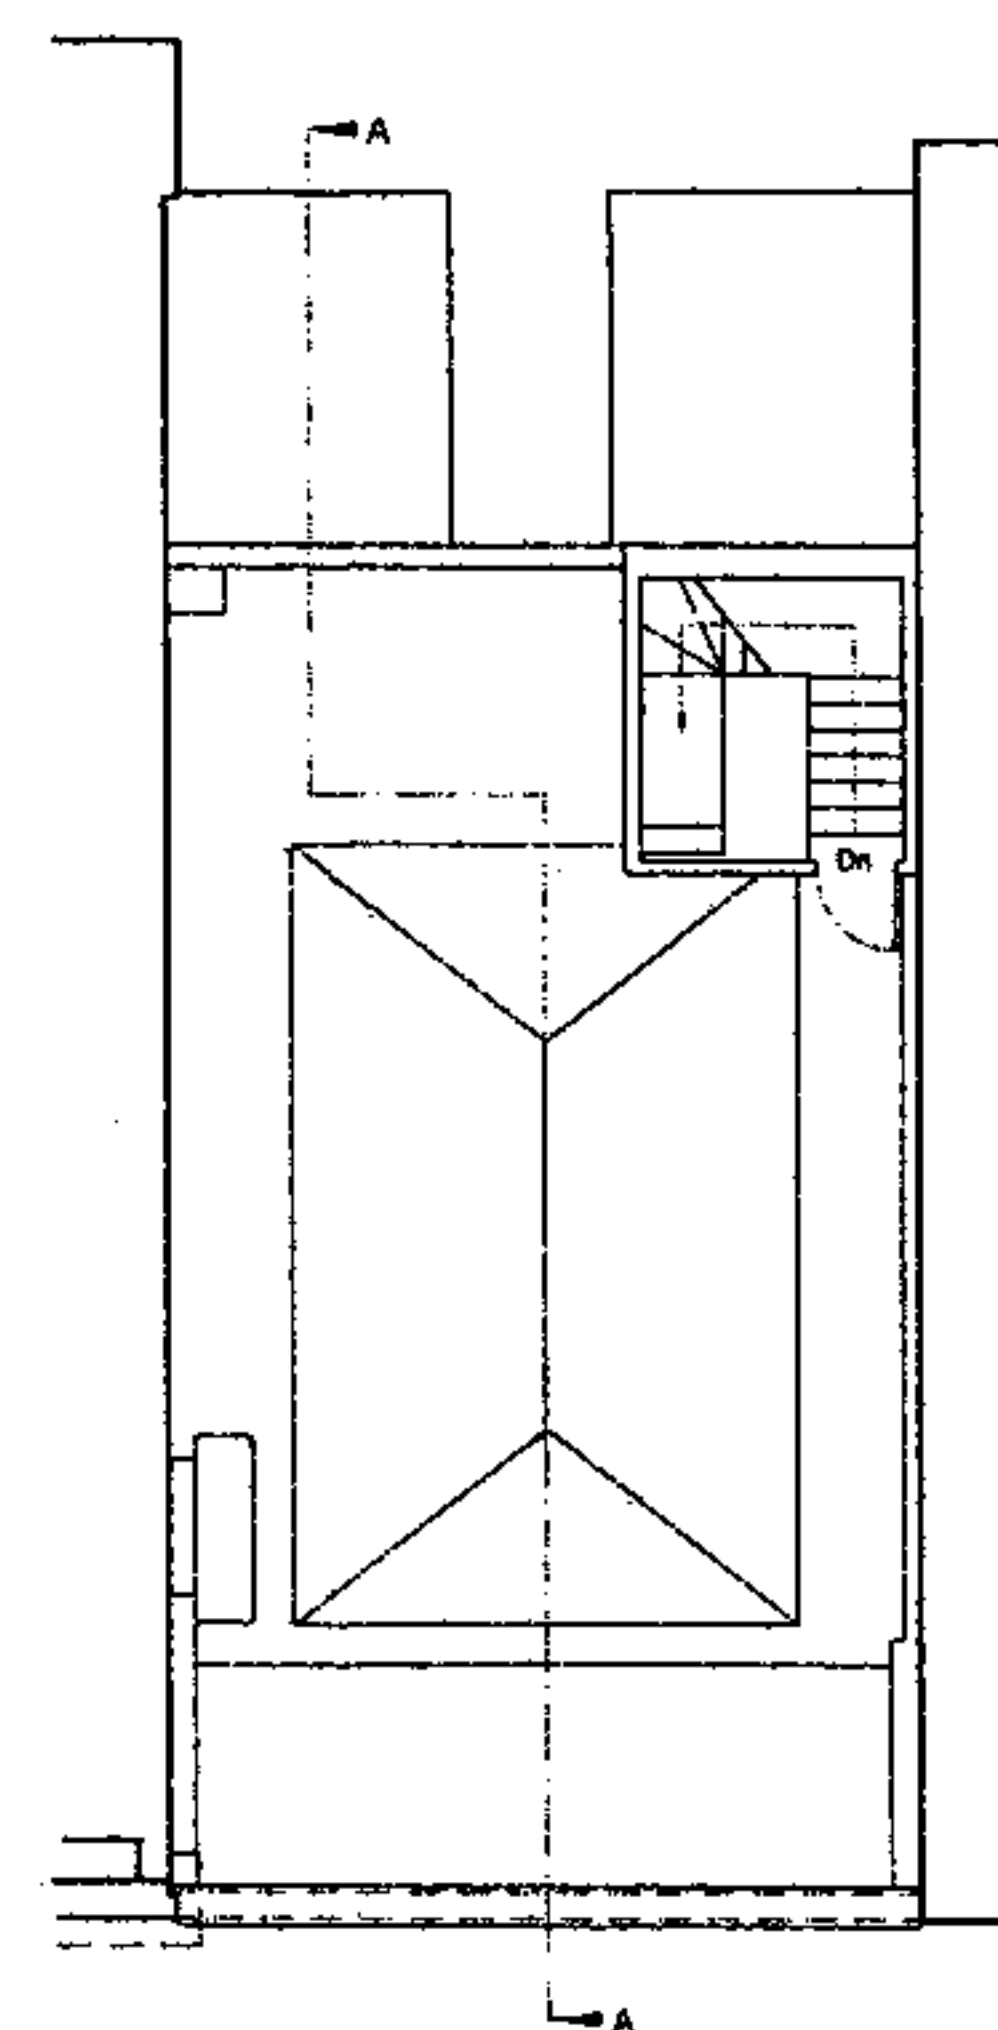

ROOF PLAN

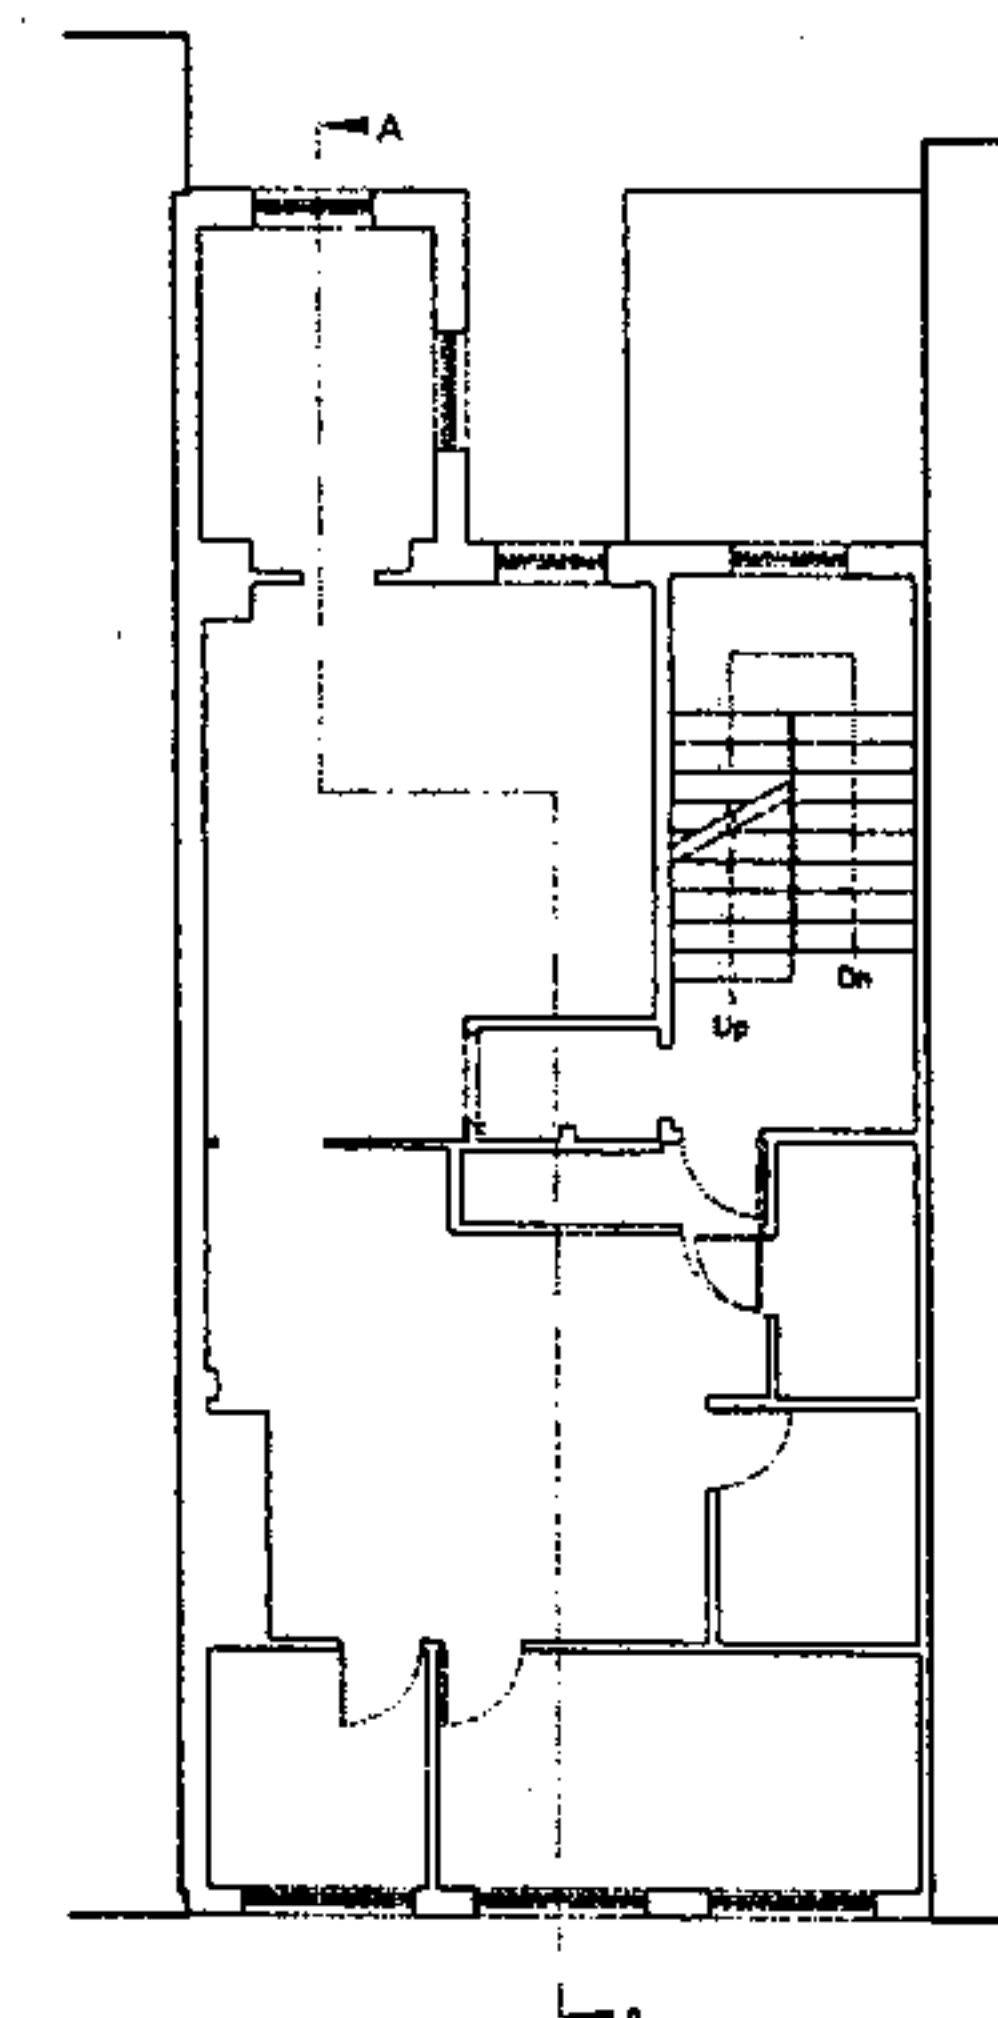

SECOND FLOOR

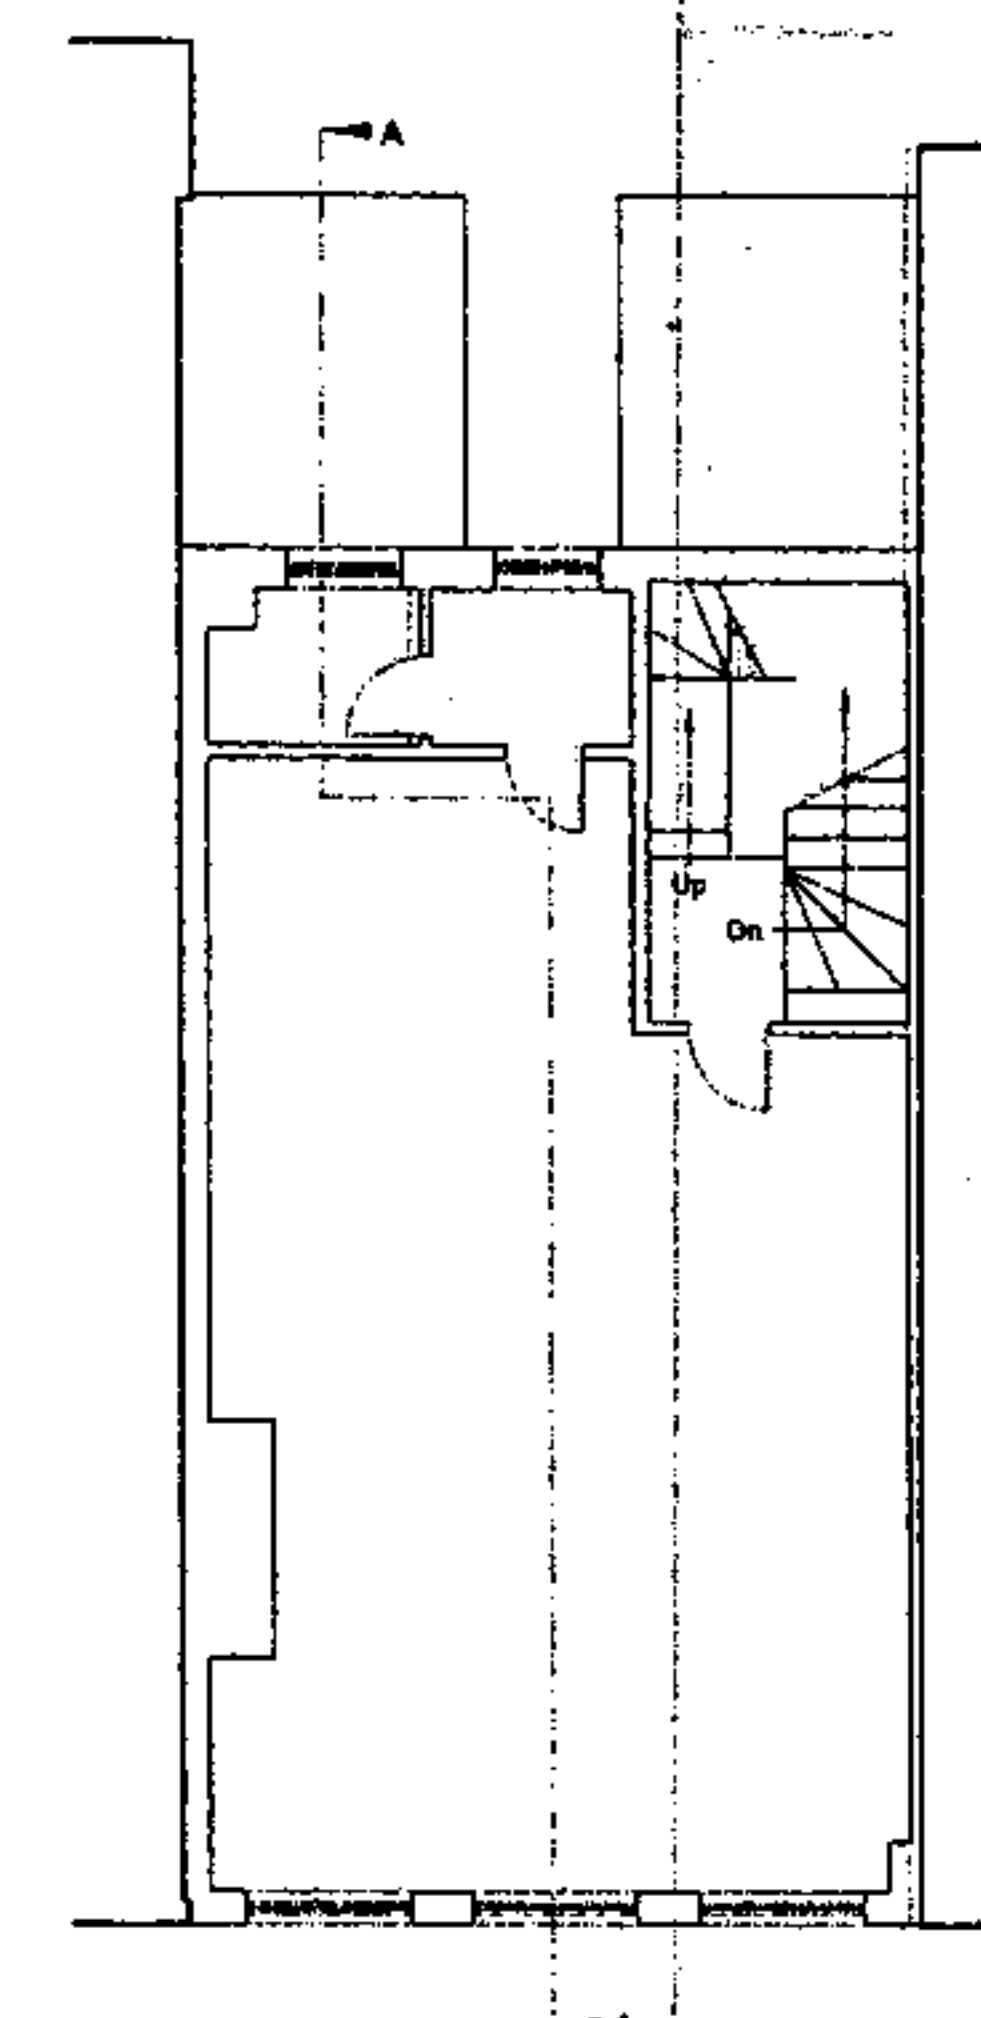

THIRD FLOOR



REV.	REVISION NOTE	REV. DATE	REV. BY
A	Showing Section Lines	14.11.03	TMM

Note: No dimensions are to be scaled from this drawing. All dimensions stated must be checked on site. Errors, discrepancies and inconsistencies must be notified to the Contract Administrator immediately.

Client:
Nyfil Estates
4-6 Hatton Wall
London
EC1N 8JB

Site Address:
54 Hatton Garden
London
EC1N 8HN

Drawing No.	Rev.	Scale	Scale checked by:
D2950/300/01	A	1/100	


Drawing Title:
Floor Plans
As Existing

Drawn by:
AJHT/TMM


Date drawn:
20.06.03




Museum House, Museum Street
London WC1A 1JT
Tel: (020) 7637 8851 Fax: (020) 7638 0850
e-mail: info@gould.co.uk
Suite 2, Grosvenor Hall, Balmore Road
Haywards Heath, West Sussex RH16 4BX
Tel: (01444) 452 404 Fax: (01444) 452 088
e-mail: info@gould.co.uk
www.gould.co.uk

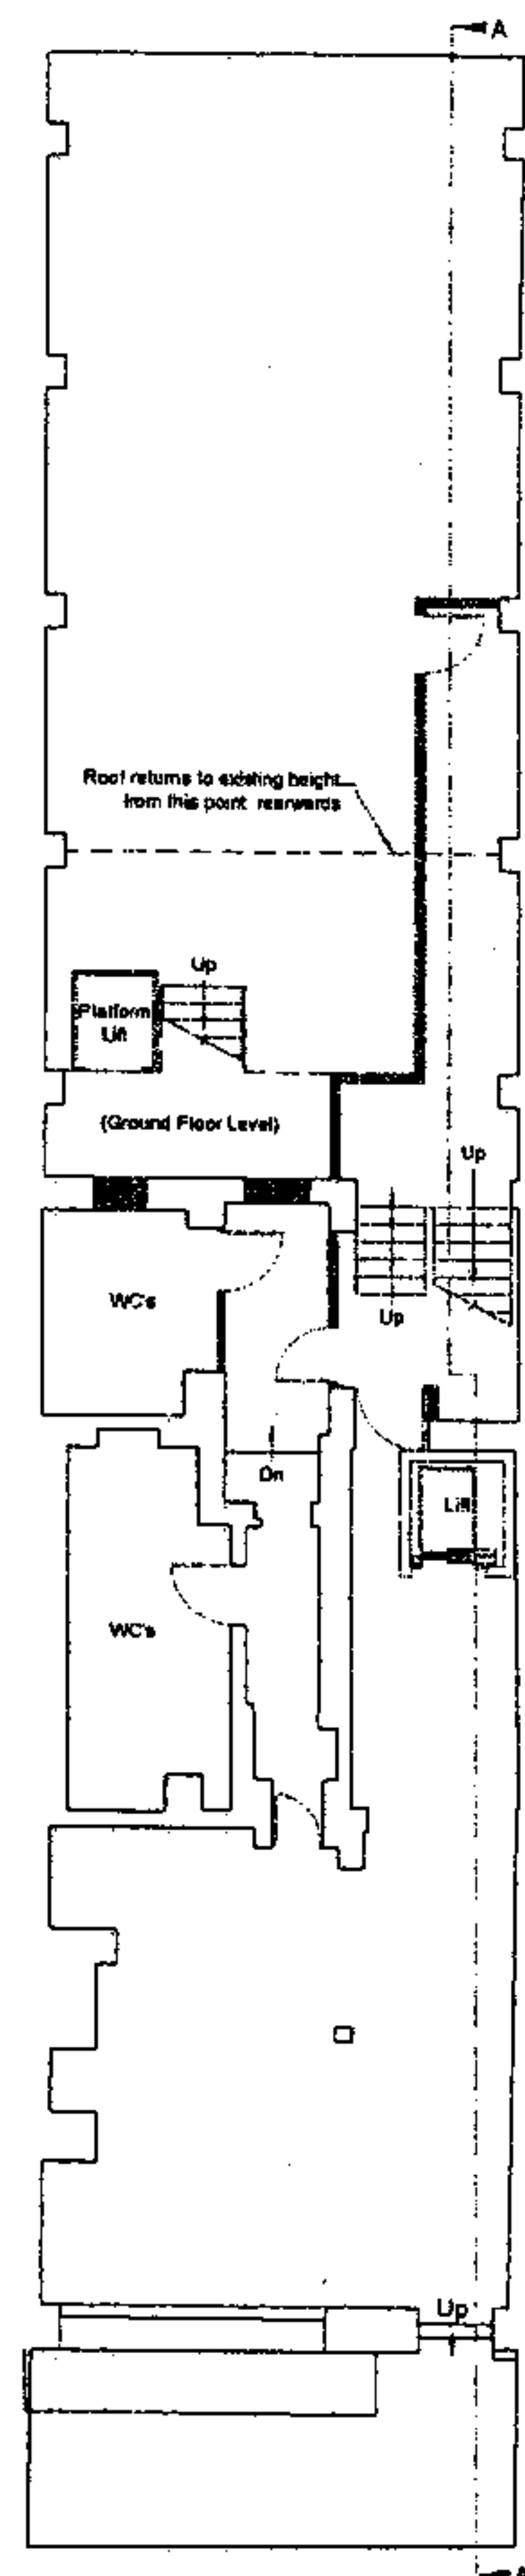


BASEMENT

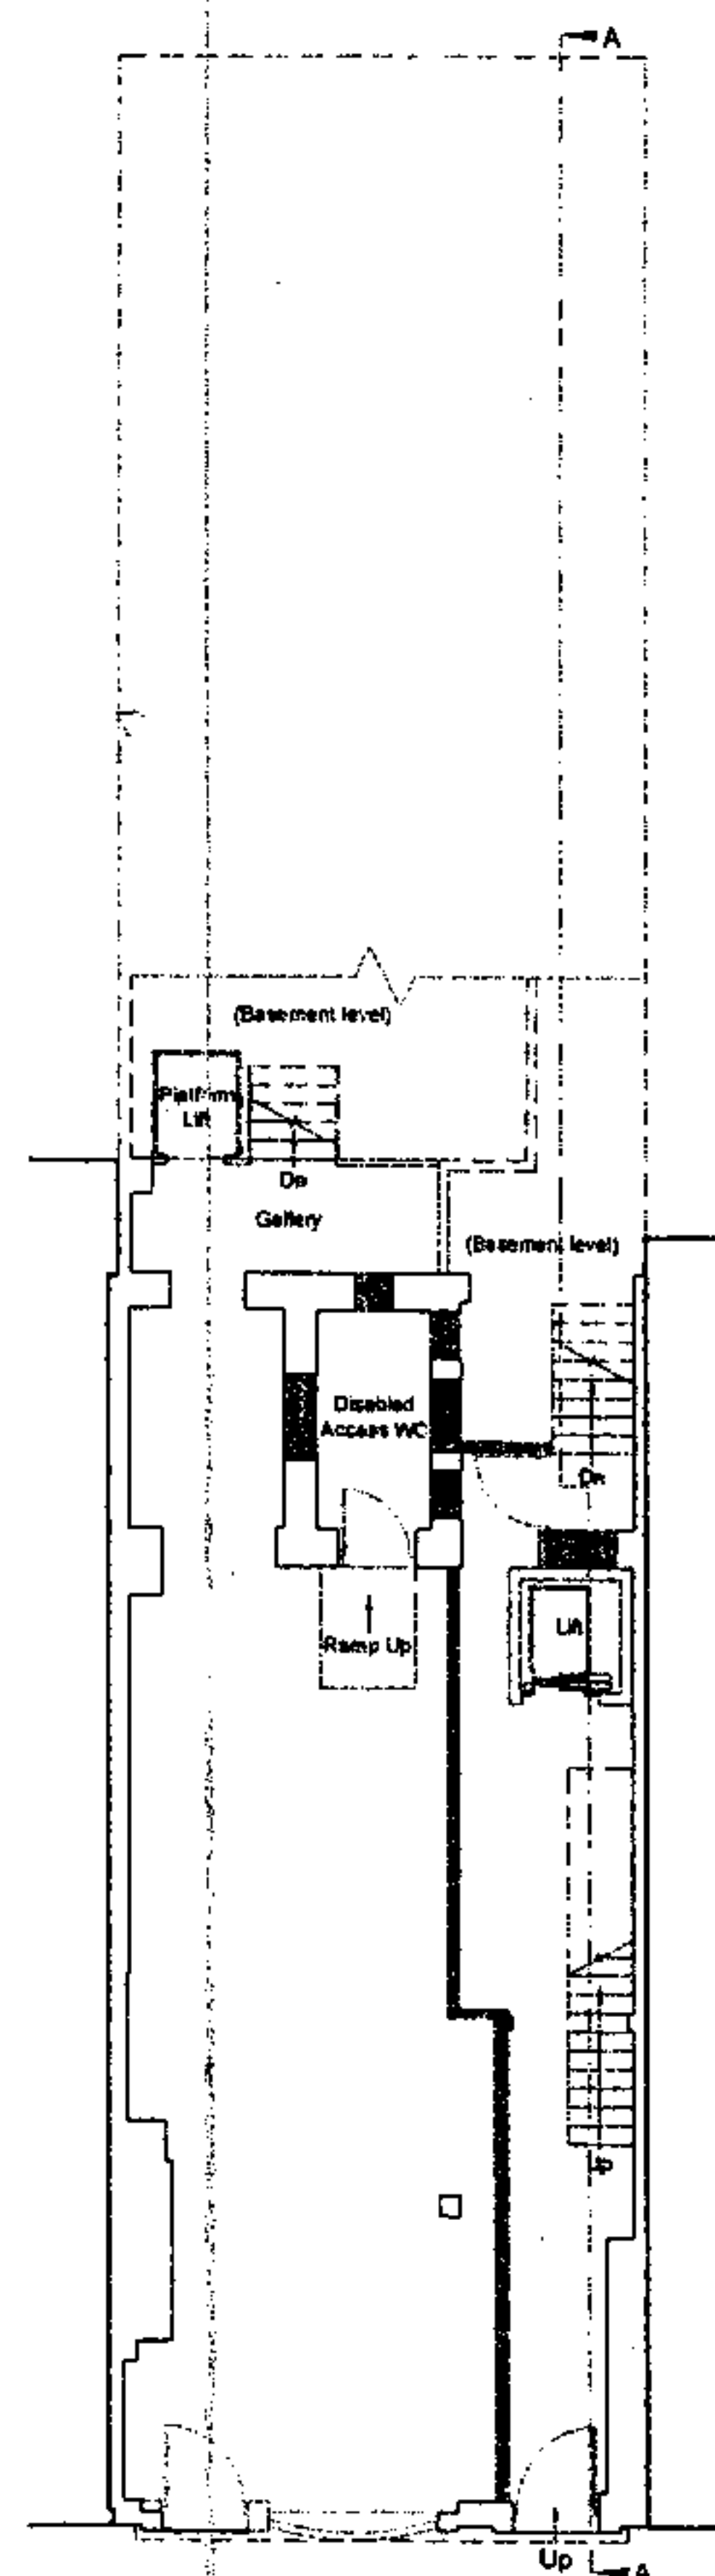


GROUND FLOOR

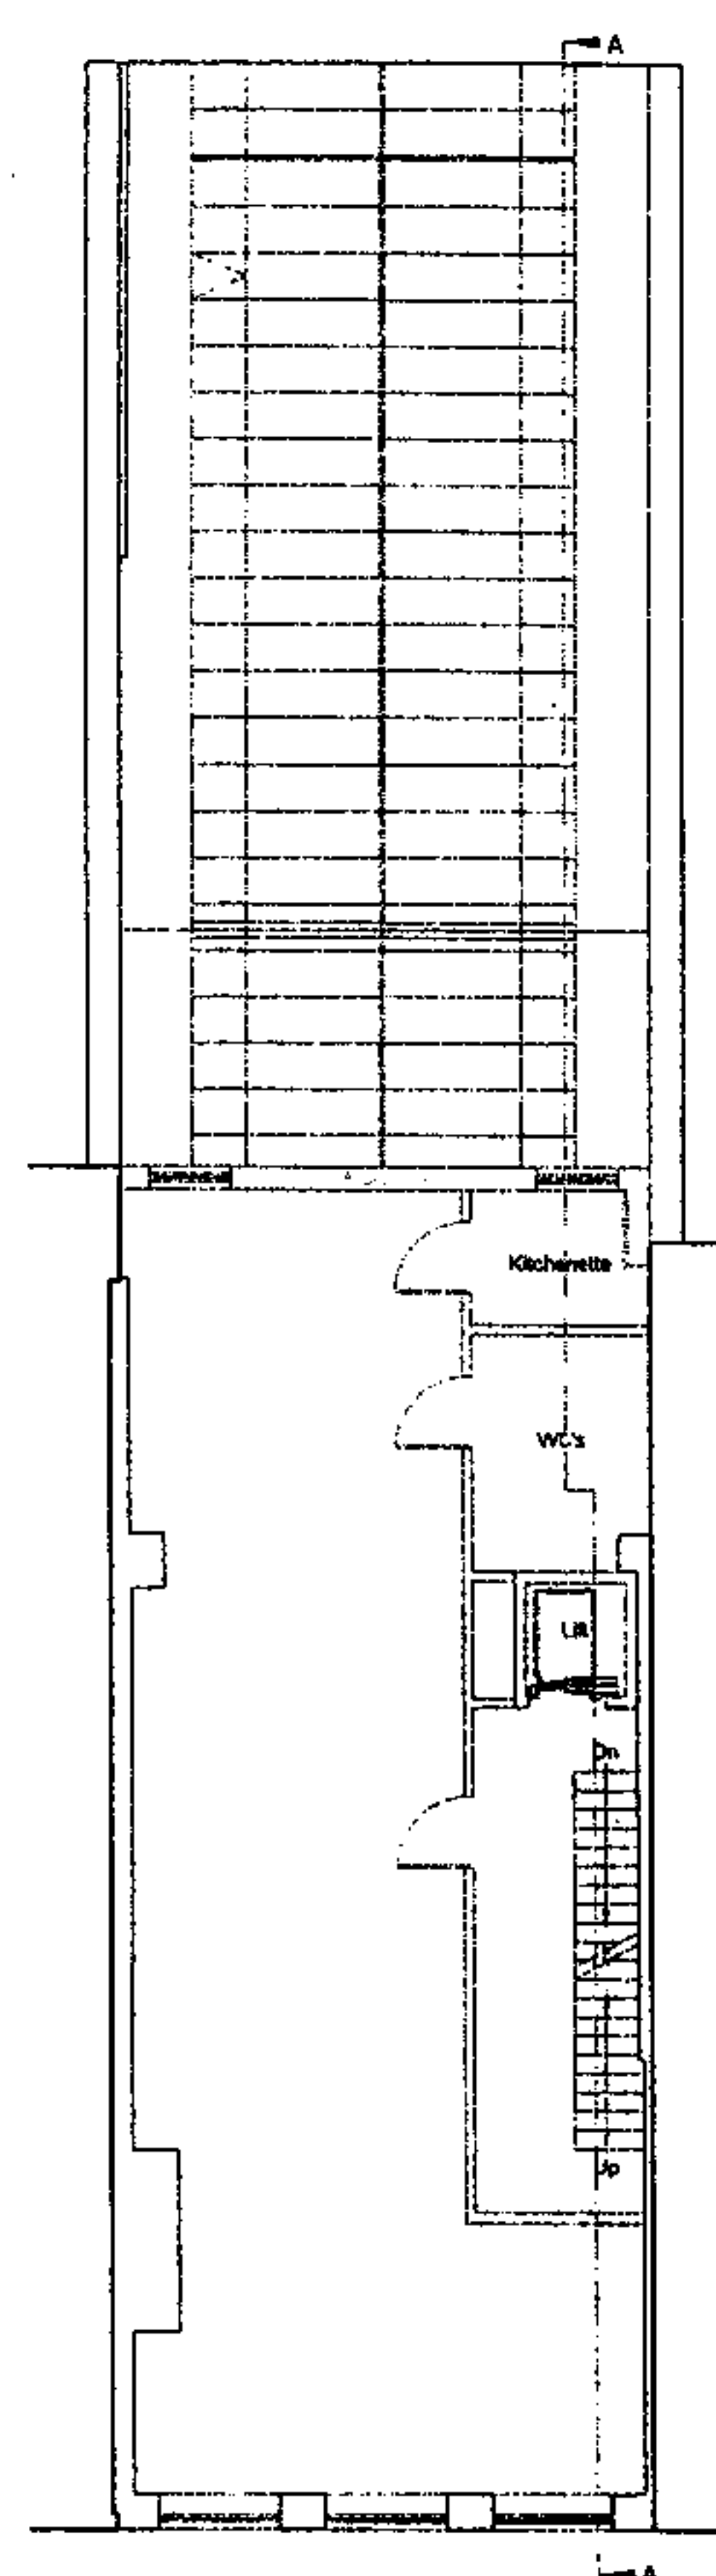


FIRST FLOOR

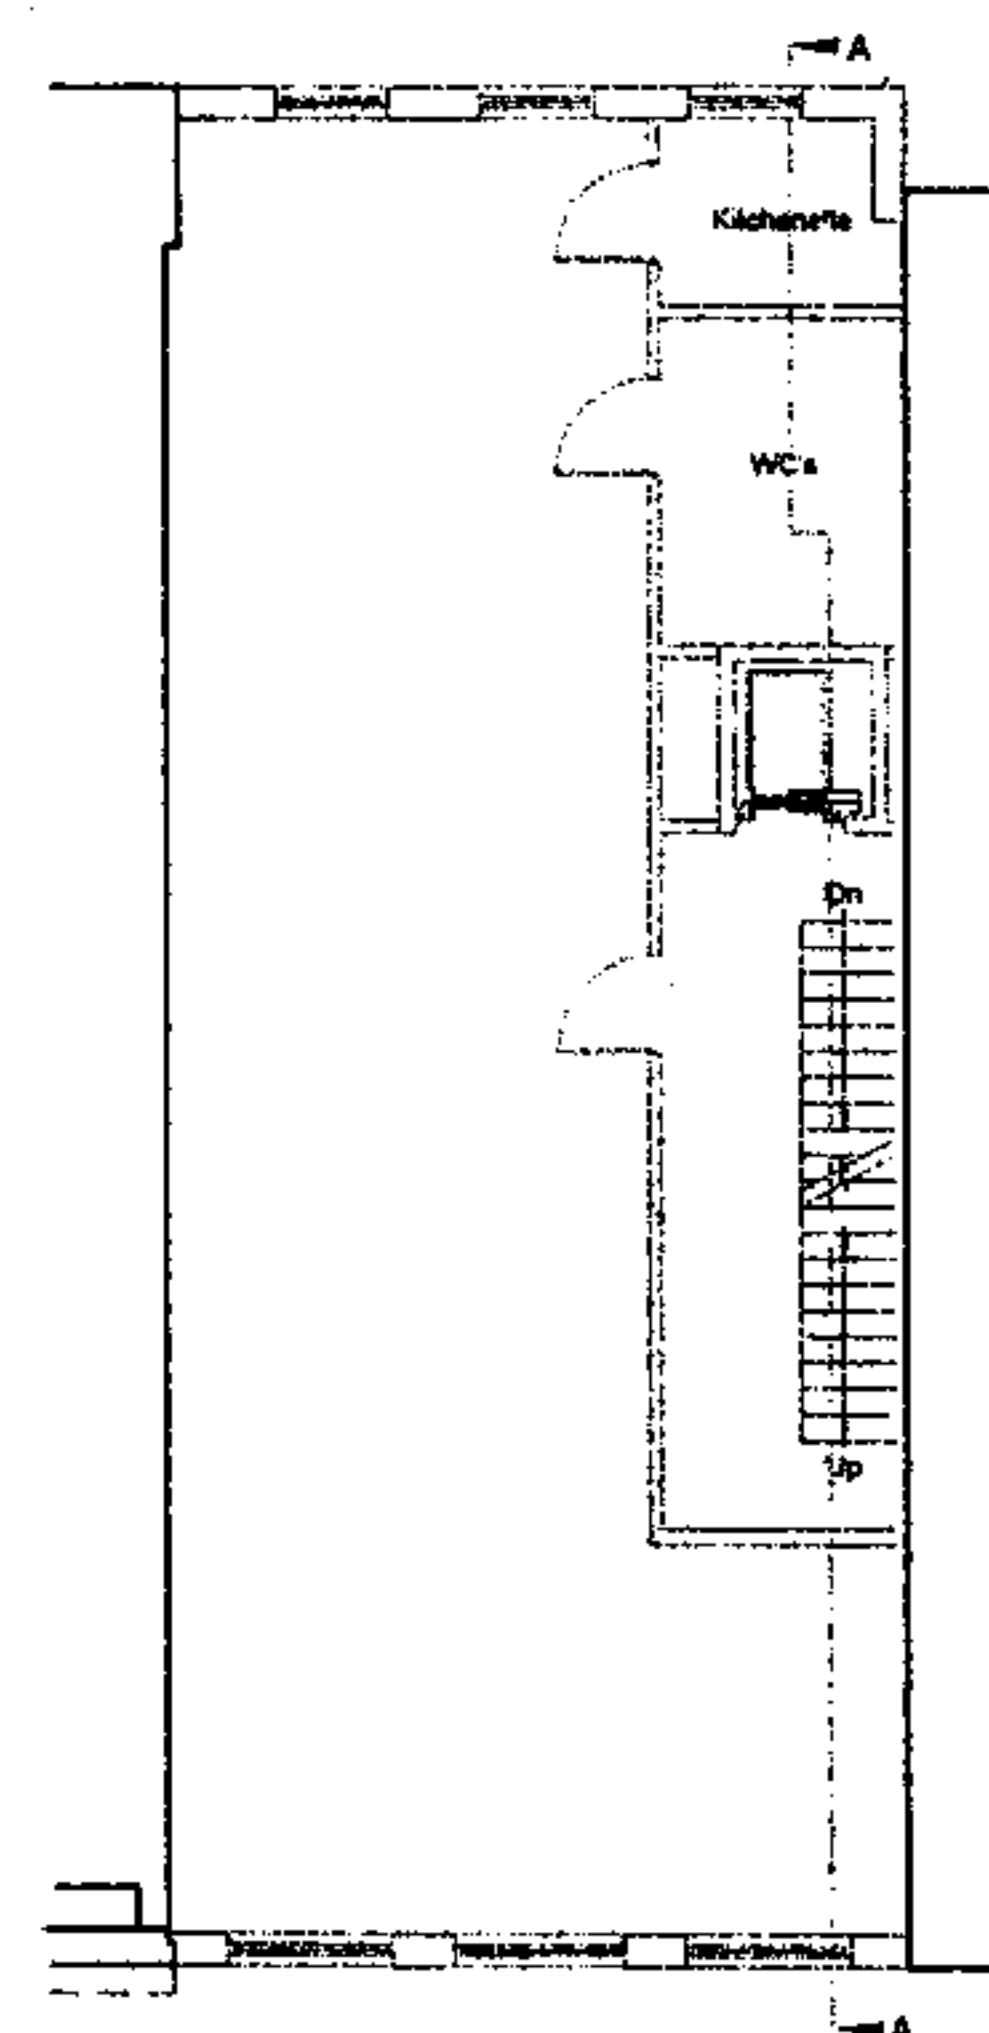


FOURTH FLOOR

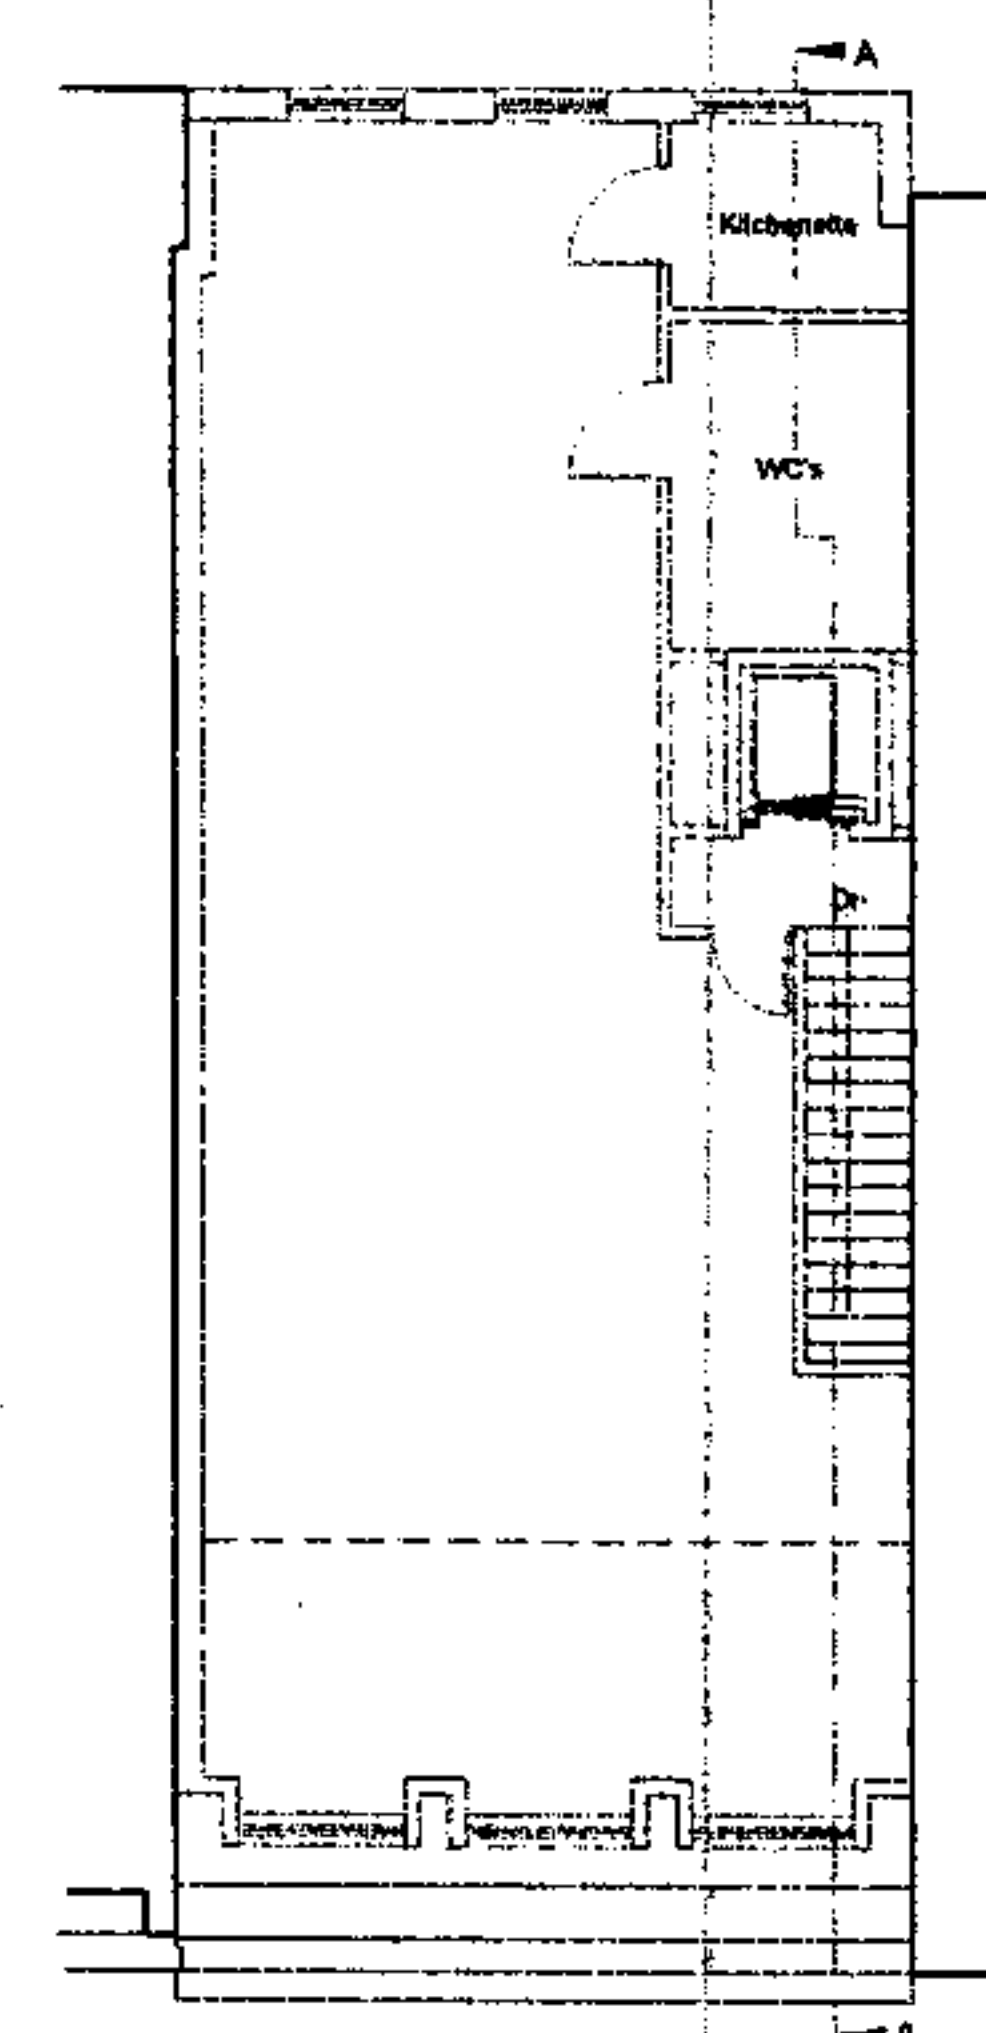


FIFTH FLOOR

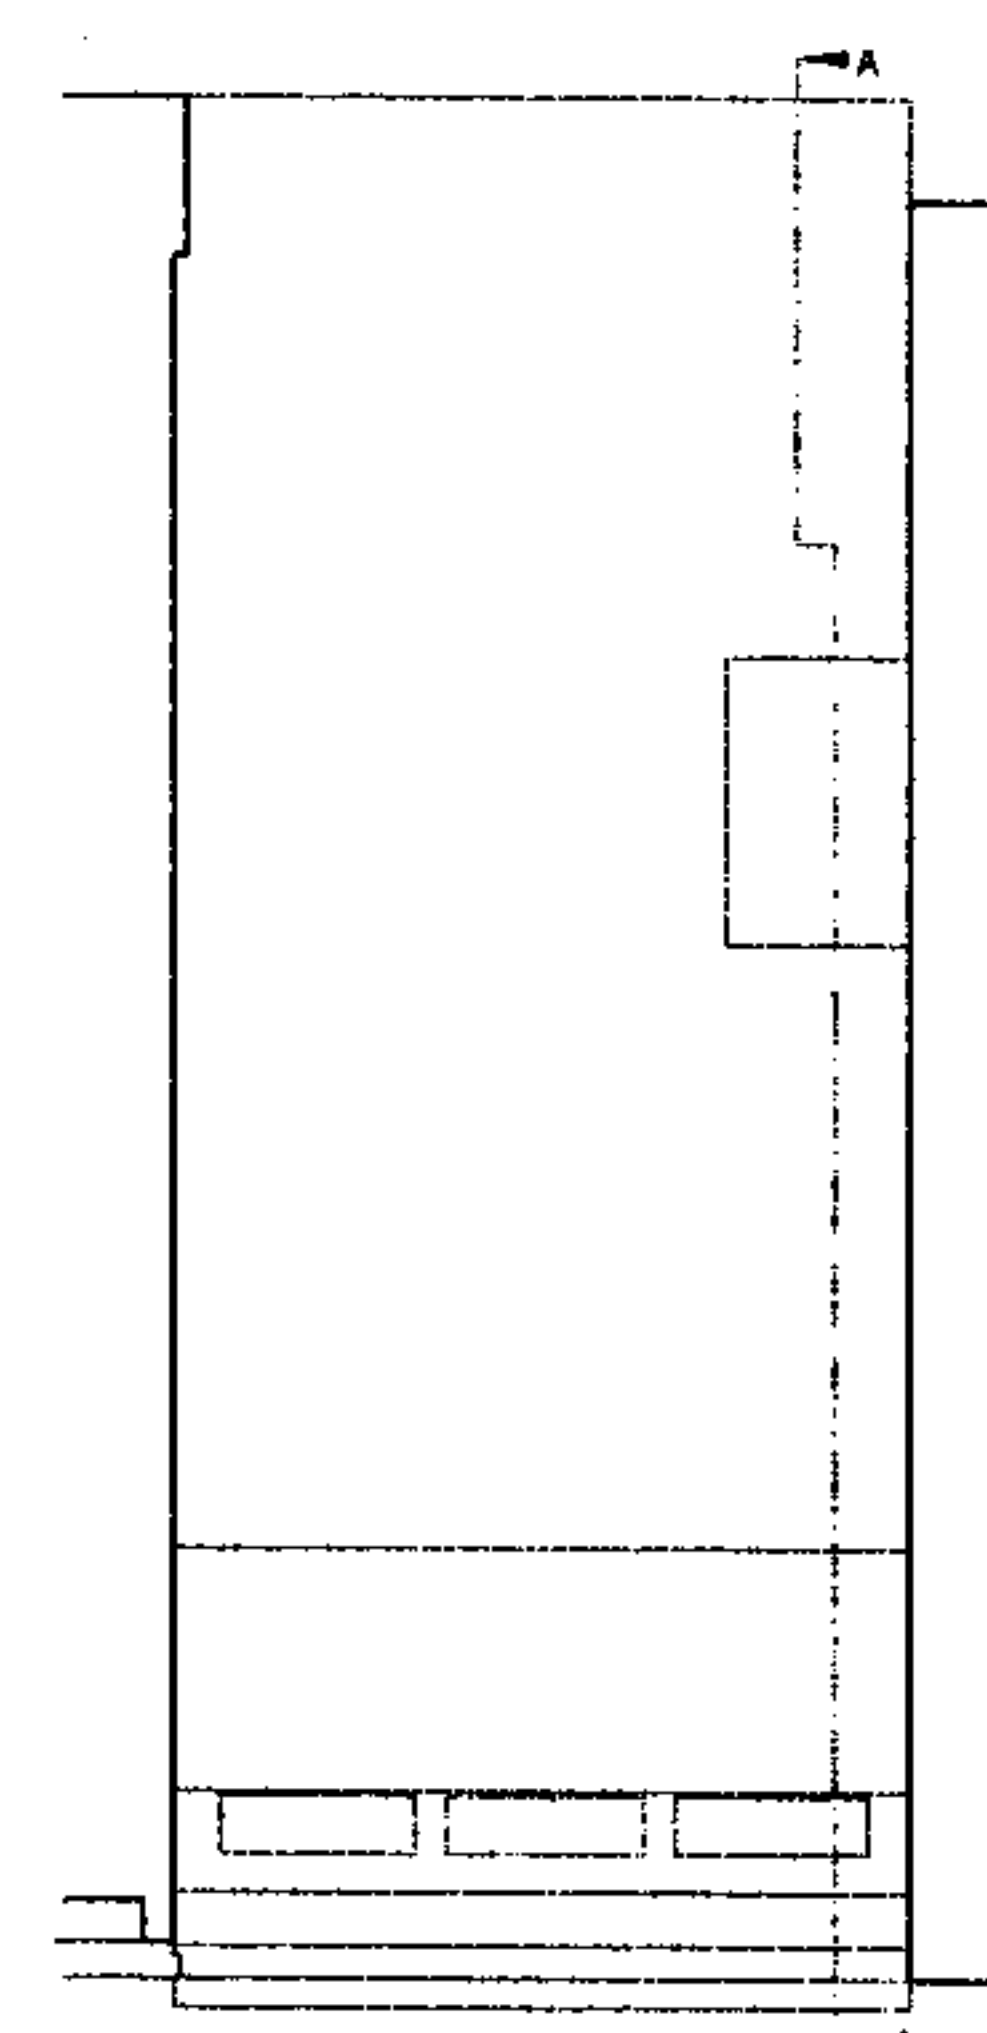

ROOF PLAN

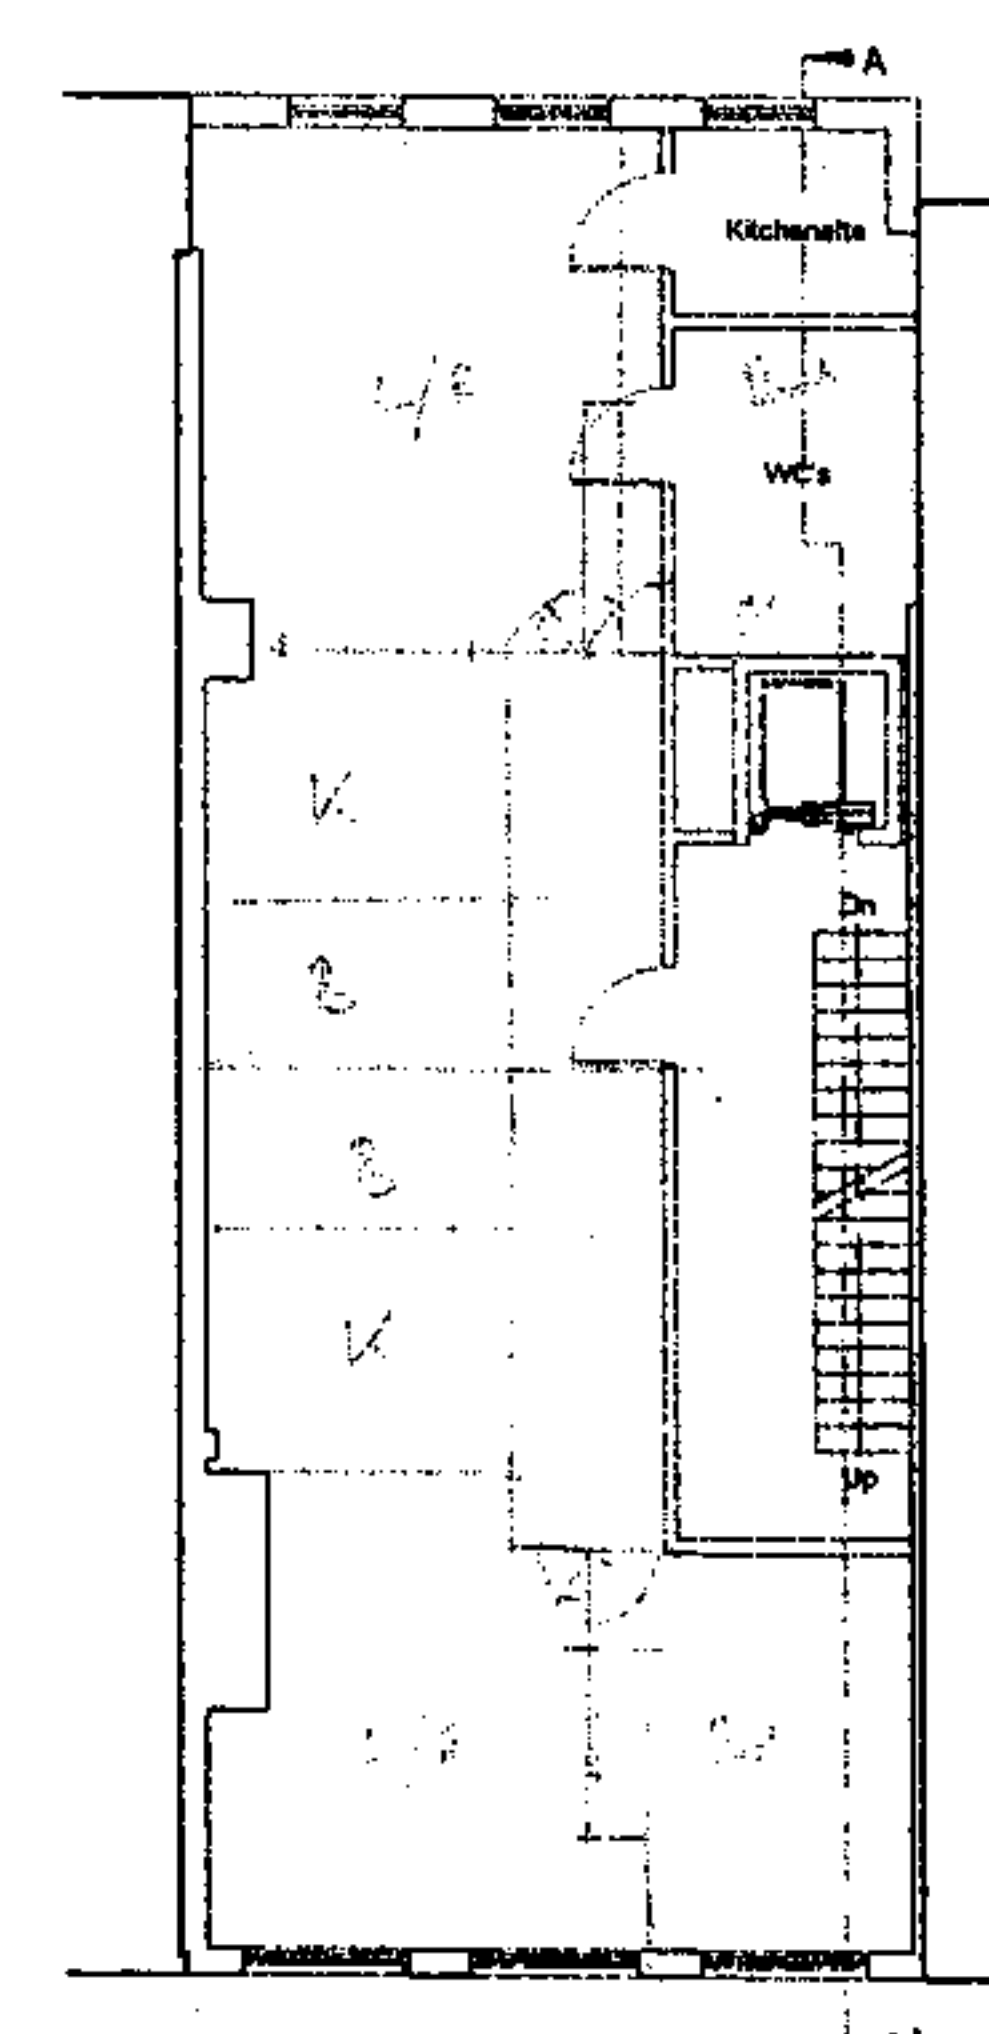

SECOND FLOOR

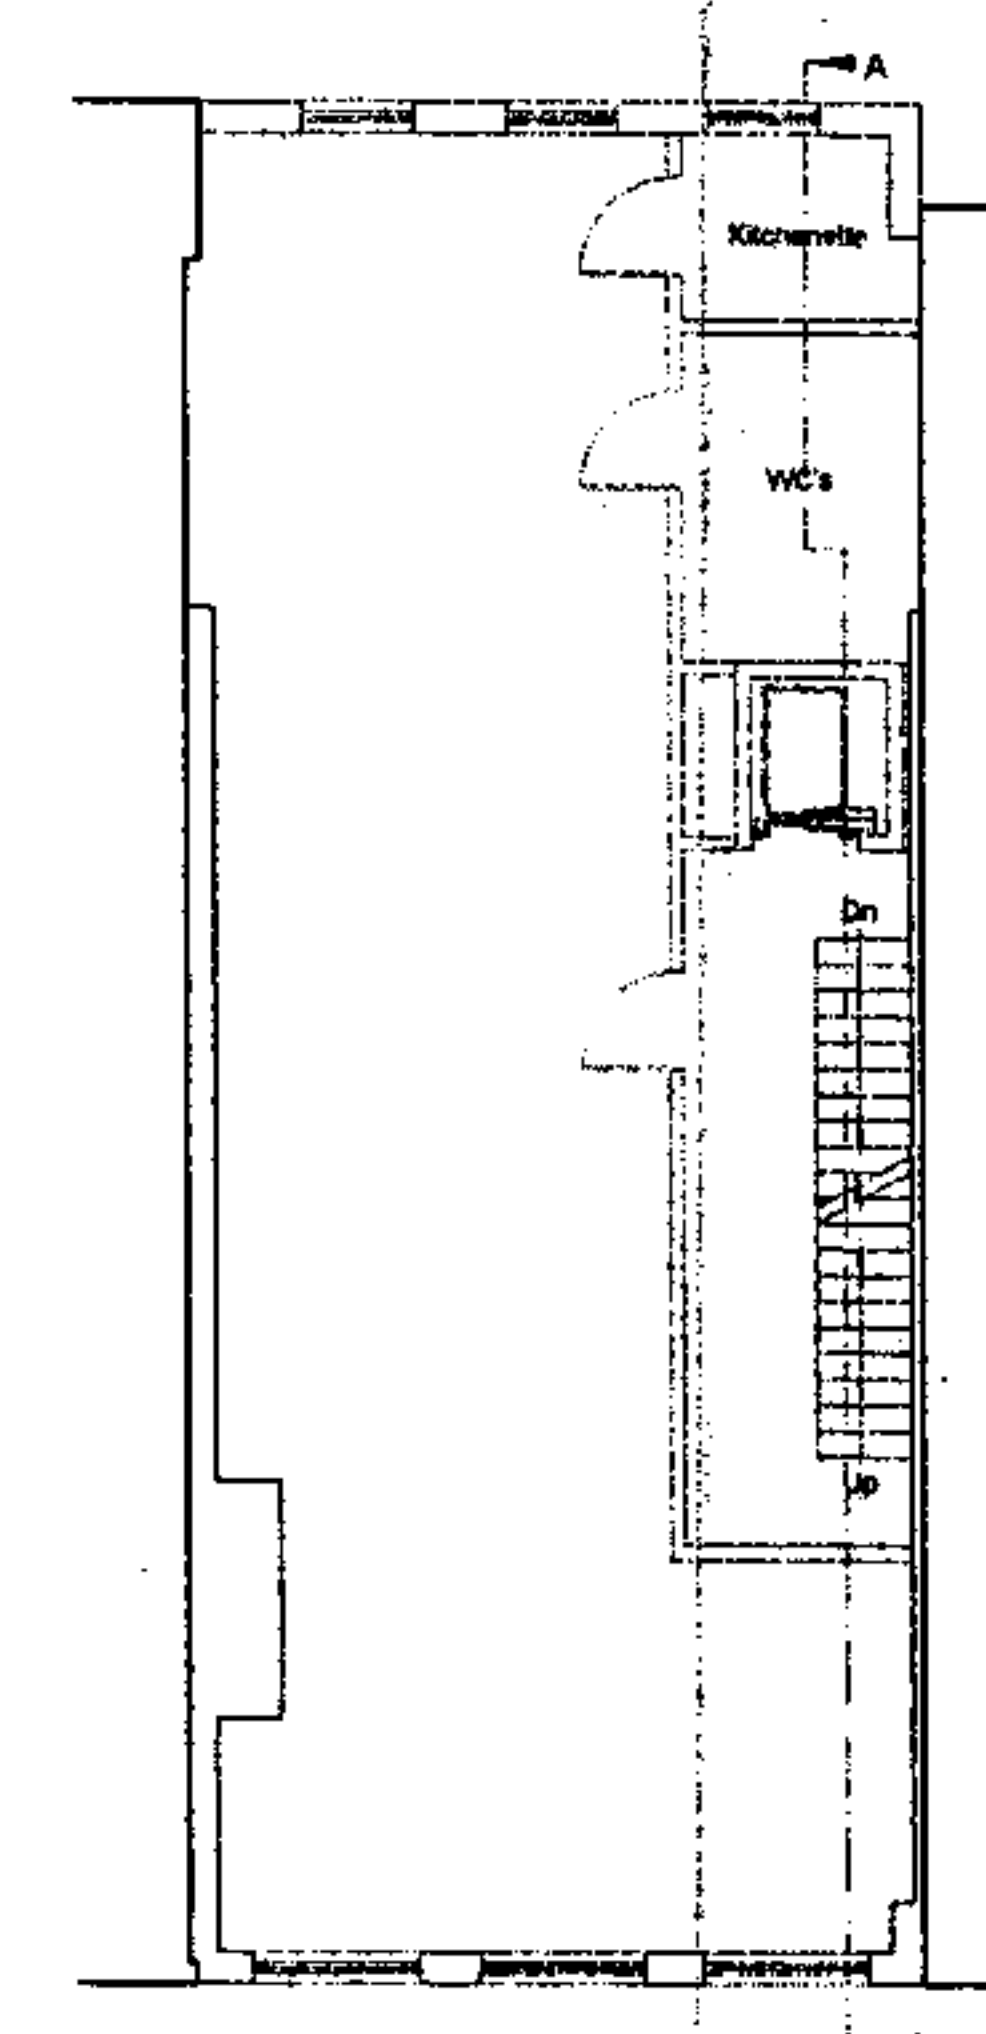

THIRD FLOOR

REV.	REVISION NOTE	REV DATE	REV BY
A	Section A-A line added 4th floor stair enclosure altered to improve headroom.	08.10.03	TMM

Note: No dimensions are to be scaled from this drawing. All dimensions stated must be checked on site. Errors, discrepancies and inconsistencies must be notified to the Contract Administrator immediately.

Client:
Nyfil Estates
4-6 Hatton Wall
London
EC1N 8JB

Site Address:
54 Hatton Garden
London
EC1N 8HN

Drawing No. D2950/300/03	Rev. A	Scale 1/100	Scale checked by
-----------------------------	-----------	----------------	------------------

Drawing Title: Floor Plans As Proposed	Drawn by: AJHT/TMM
Date drawn: 20.06.03	


Gould
CHARTERED SURVEYORS

Museum House, Museum Street
London WC1A 1JT
Tel: (020) 7637 8851 Fax: (020) 7636 0800
e-mail: info@goold.co.uk

Suite 2, Grosvenor Hall, Bolnisi Road
Haywards Heath, West Sussex RH16 4BX
Tel: (01444) 452 604 Fax: (01444) 458 088
e-mail: info@goold.co.uk
www.goold.co.uk

Scale: 1/100

Scale. 1/100

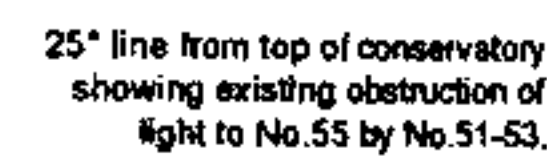

No. 55

No. 54

No. 51-53



4.4. Data analysis

REV.	REVISION NOTE	REV. DATE	REV. BY
------	---------------	-----------	---------

Note: No dimensions are to be scaled from this drawing. All dimensions stated must be checked on site. Errors, discrepancies and inconsistencies must be notified to the Contract Administrator immediately.

Client:
Nyfil Estates
4-6 Hatton Wall
London
EC1N 8JB

Sale Address:
54 Hatton Garden
London
EC1N 8HN

Rev.	Scale	Scale checked by:
-	1/100	

Drawing Title:
**Elevations
As Proposed**

Drawn by:
AJHT/TMM

Date drawn:
20.06.03



Gould
CHARTERED SURVEYORS

**Museum House, Museum Street
London WC1A 1JT**
Tel: (020) 7637 8951 Fax: (020) 7636 0850
e-mail: lon@souldco.co.uk

**Suite 2, Grosvenor Hall, Belmore Road
Haywards Heath, West Sussex RH16 6BX**
Tel: (01444) 452 604 Fax: (01444) 456 088
e-mail: hhs@souldco.co.uk

www.souldco.co.uk

Crossed Section A-A

Suspended ceiling
Floor structure
Raised access floor

Break line

Scale 1:50

REV. REVISION NOTE

Note: No dimensions are to be used from this checked on site. Errors, discrepancies and omissions shall be immediately reported.

Client:
Nyfil Estates
4-6 Hatton Wall
London
EC1N 8JB

Site Address:
54 Hatton Garden
London
EC1N 8HN

Drawing No.
D2950/300/07

Drawing Title:
Section A-A
As Proposed

Gould

Break line

 Break line

[illegible]

Note: All dimensions are to be secured from this drawing. All dimensions stated must be checked on site. Errors, discrepancies and inconsistencies must be notified to the Contract Administrator immediately.

Client:
Nyfil Estates
4-6 Hatton Wall
London
EC1N 8JB

Site Address:
54 Hatton Garden
London
EC1N 8HN

Drawing No. D2950/300/07	Rev. -	Scale: 1/50	Scale checked by:
-----------------------------	-----------	----------------	-------------------

Drawing Title: Section A-A As Proposed	Drawn by: TMM
	Date drawn: 14.11.03



Gould
CHARTERED SURVEYORS

**Museum House, Museum Street
London WC1A 1LT**
Tel: (020) 7637 1485 Fax: (0203) 7636 0850
e-mail: info@museumco.co.uk

**Suite 2, Grosvenor Hall, Botolph Claydon
Norwich Road, West Suffolk, NR16 4BX**
Tel: (01444) 452 804 Fax: (01444) 452 088
e-mail: hh@goub.co.uk

www.goub.co.uk

