




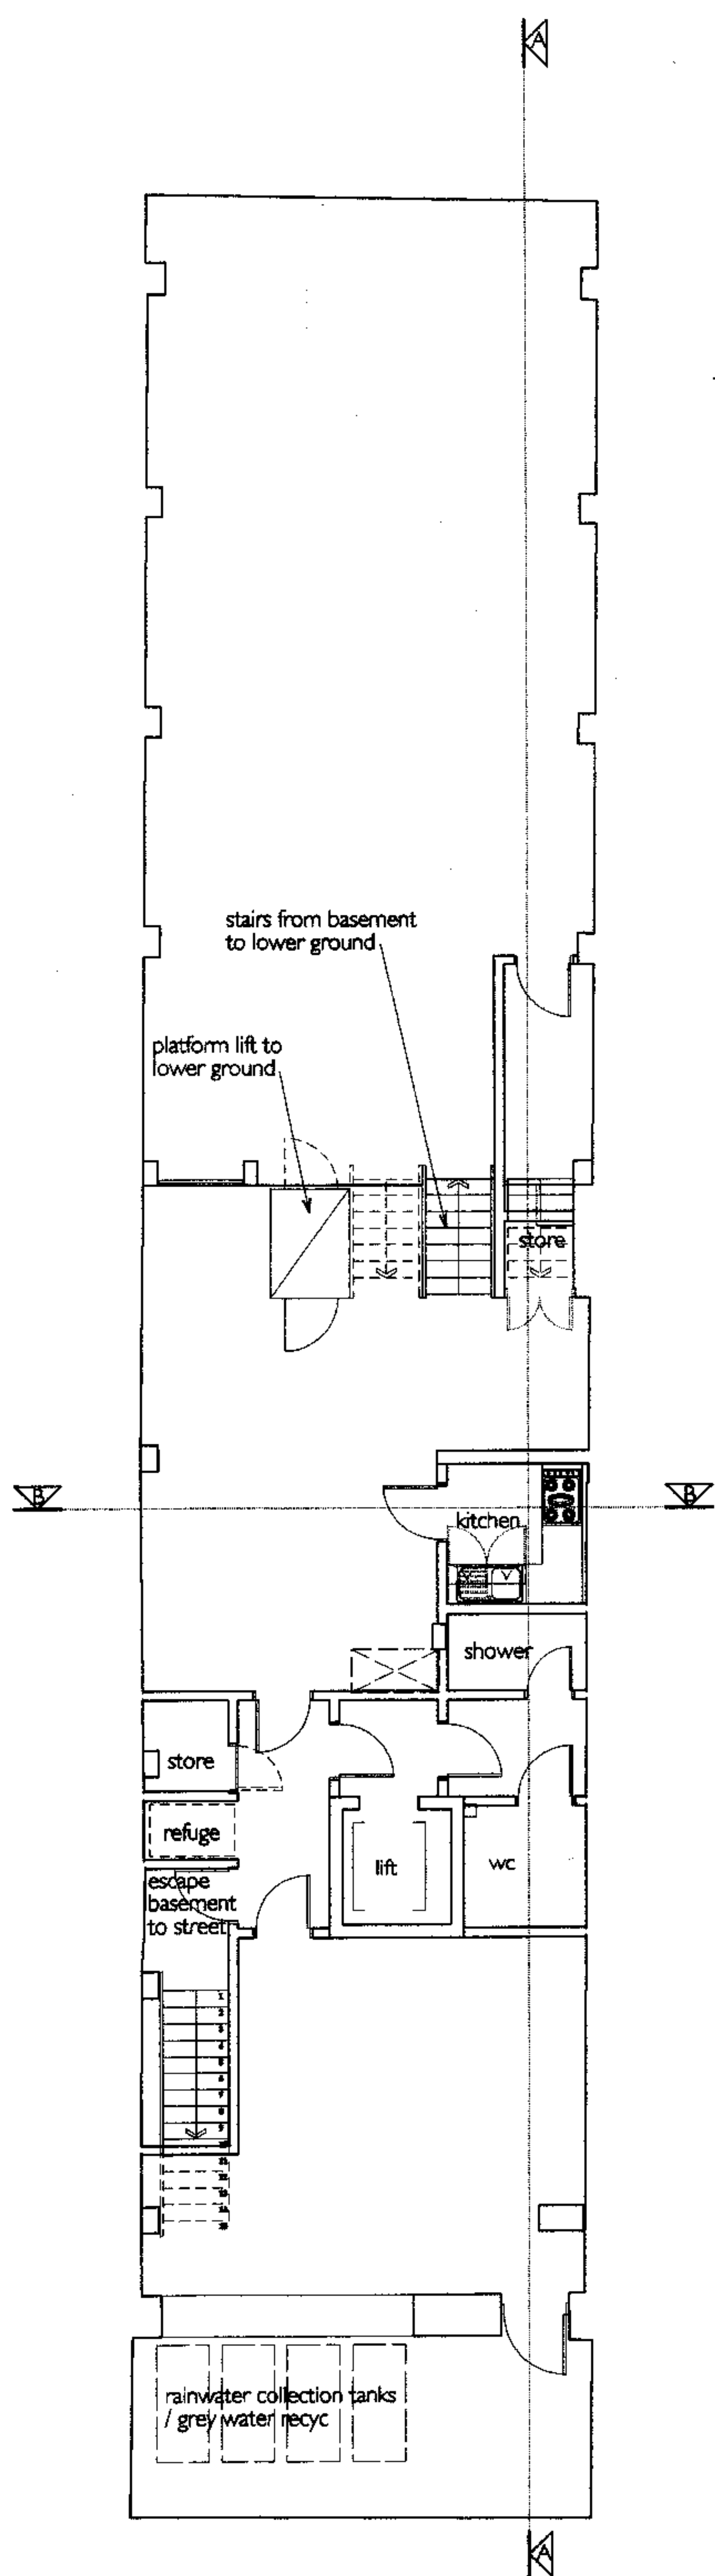


BASEMENT

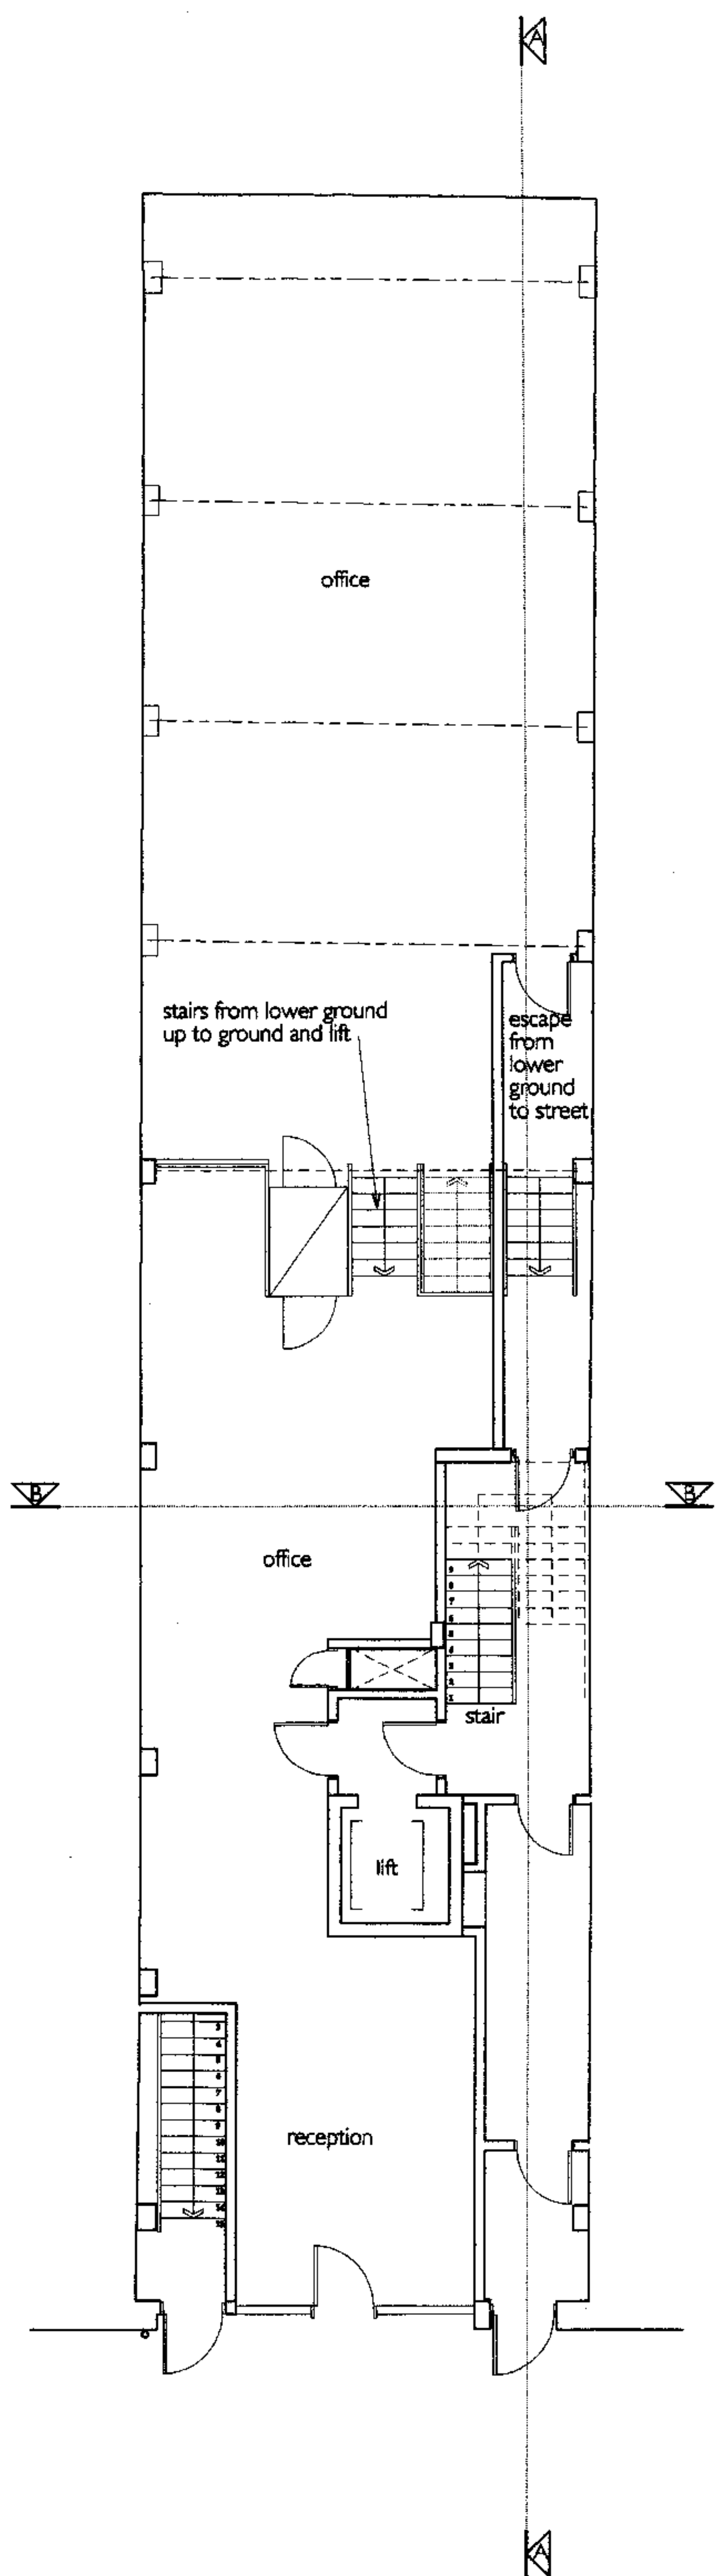


GROUND FLOOR

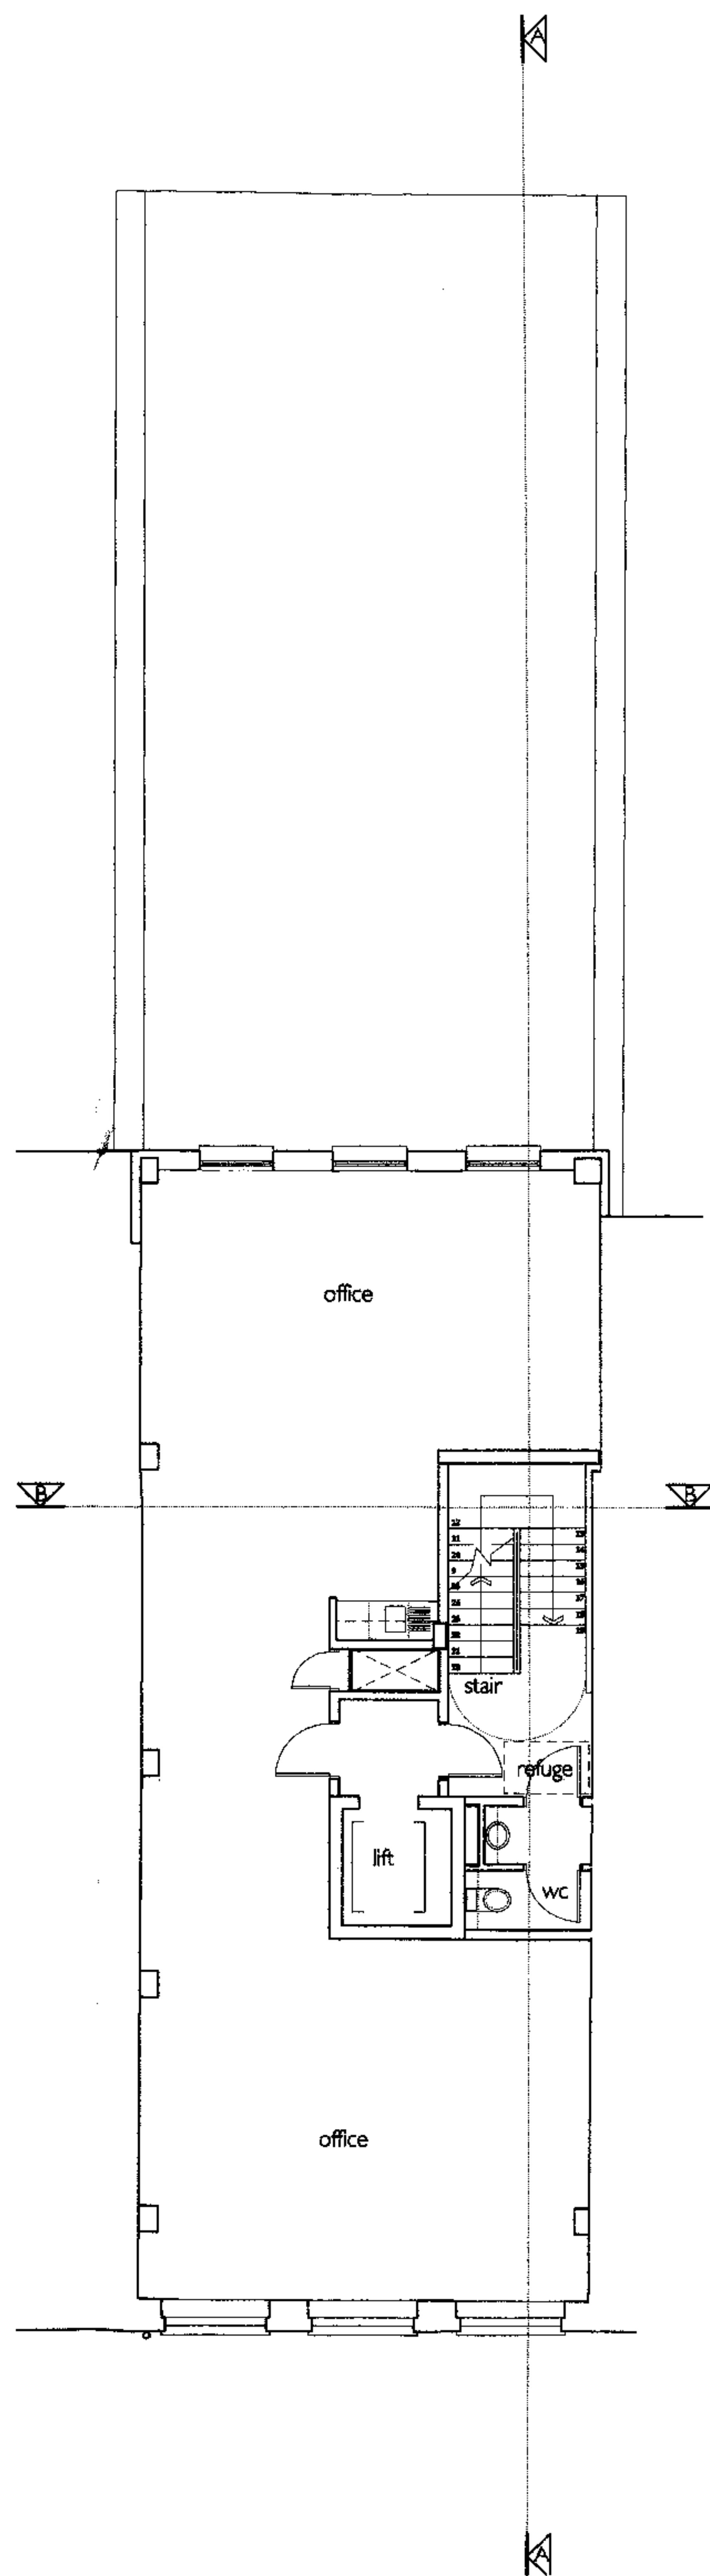


FIRST FLOOR

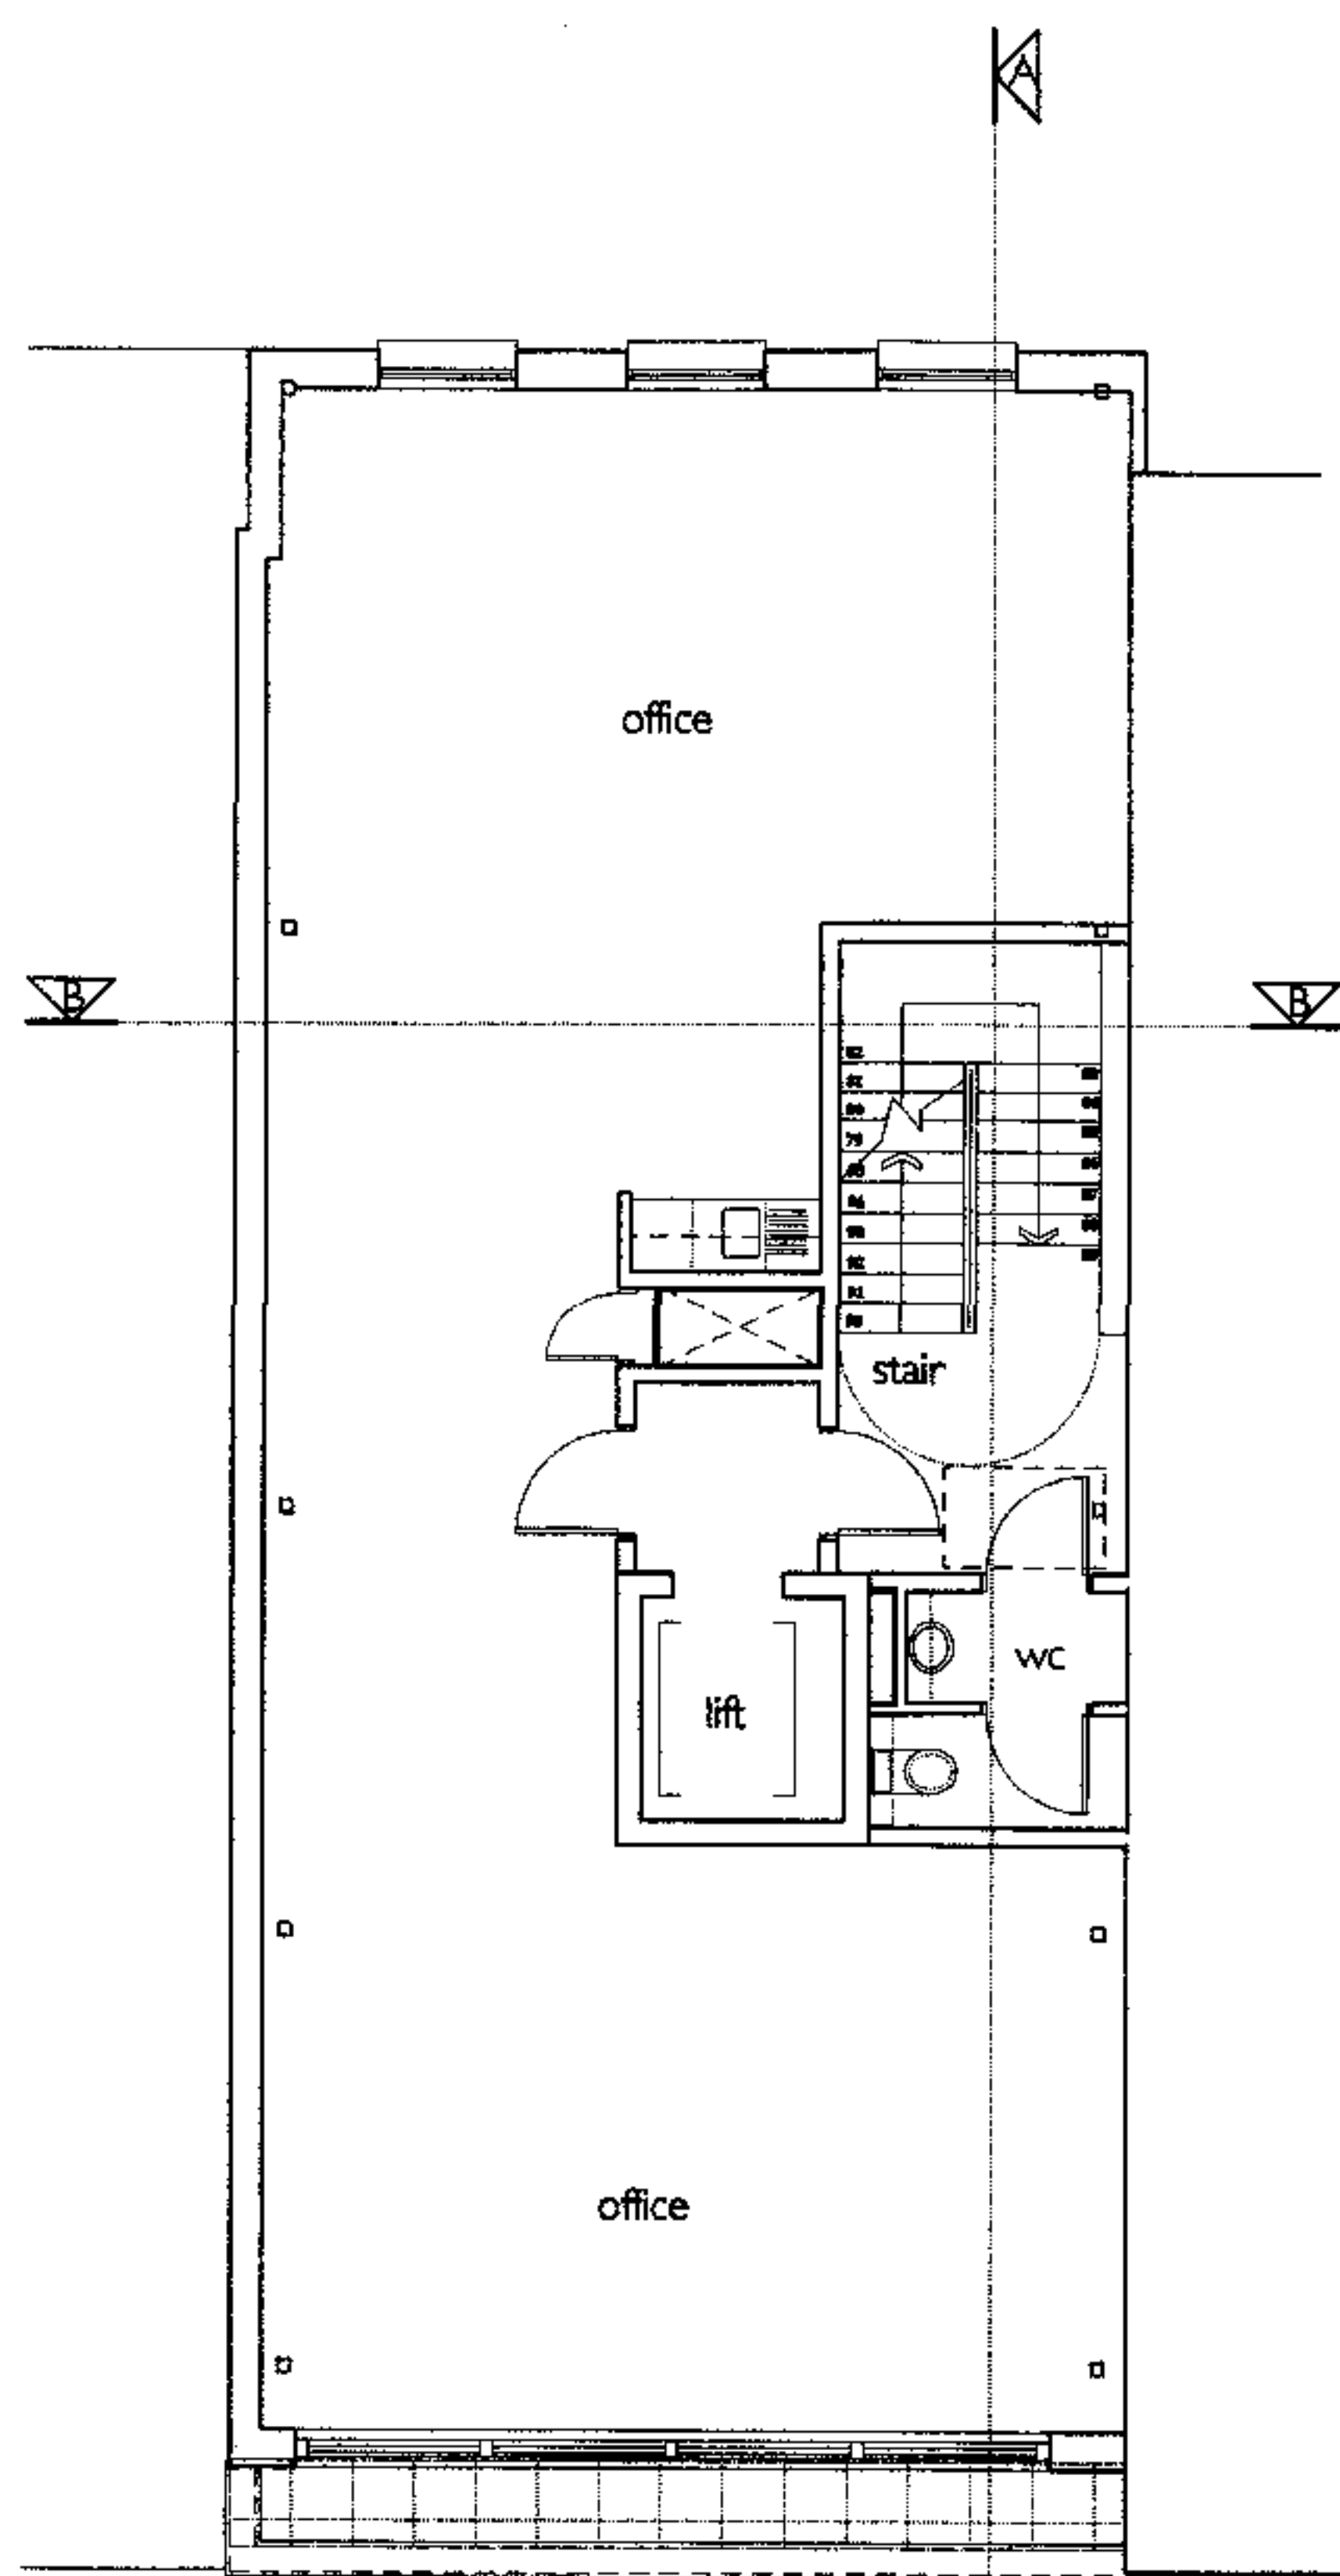


FIFTH FLOOR

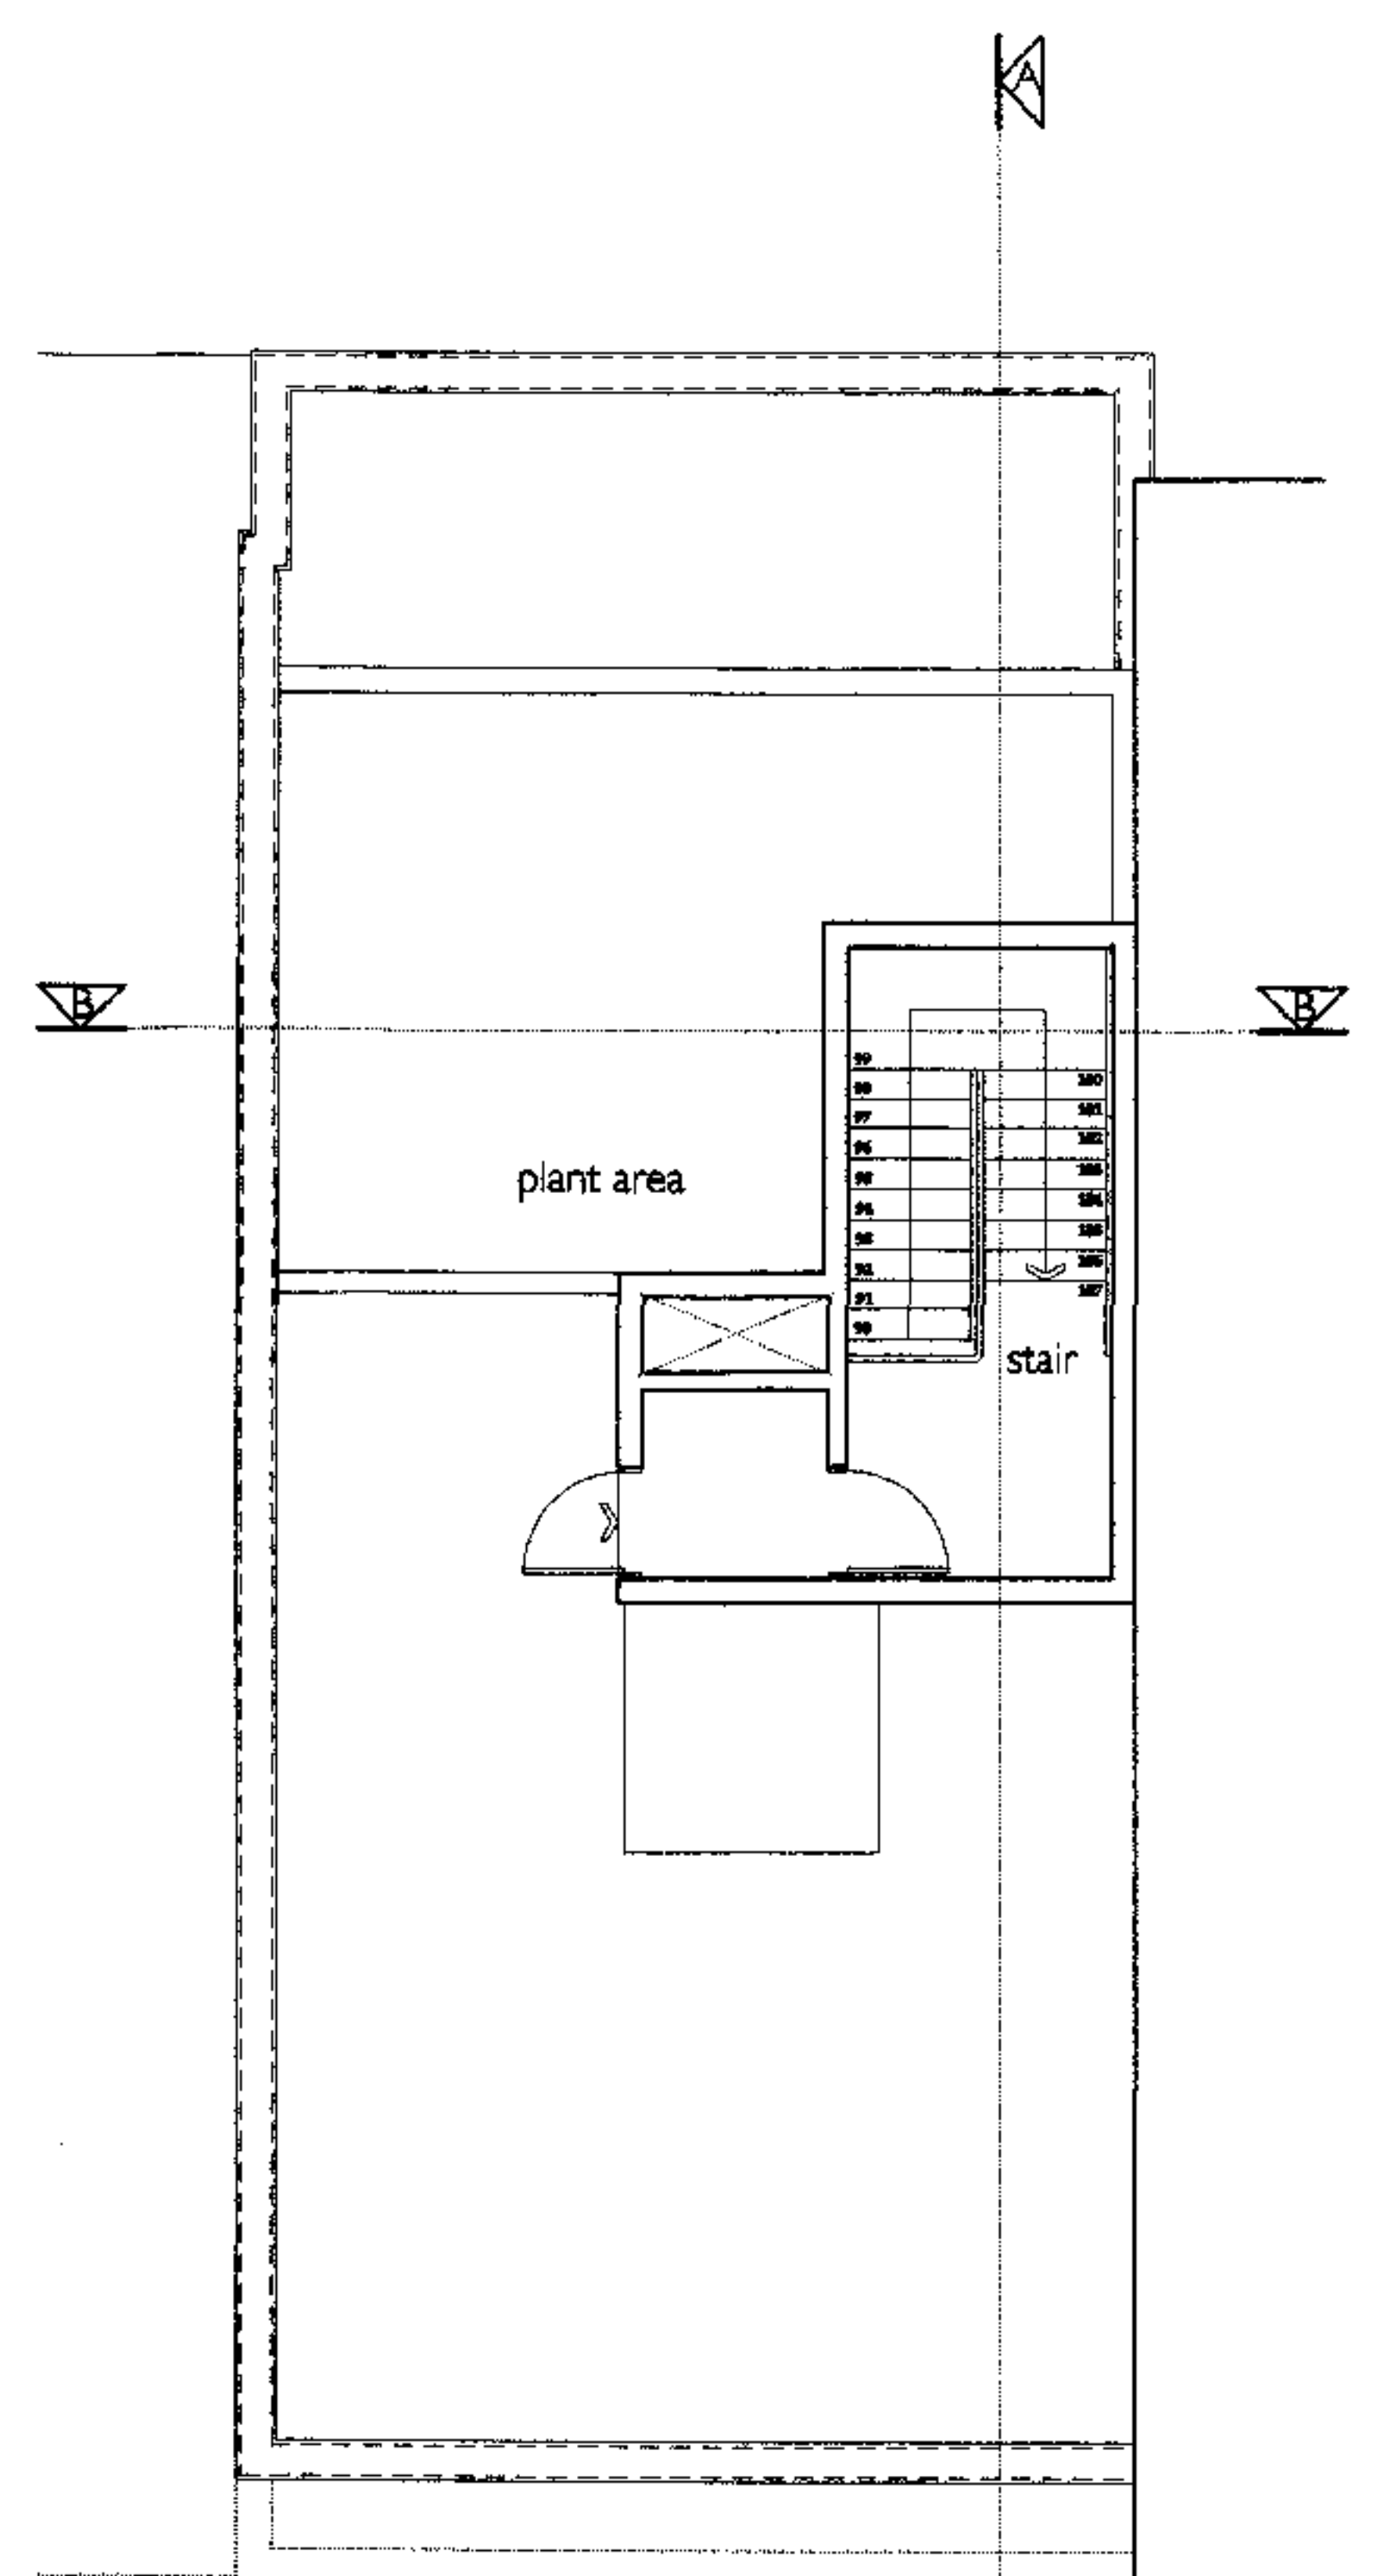


ROOF PLAN

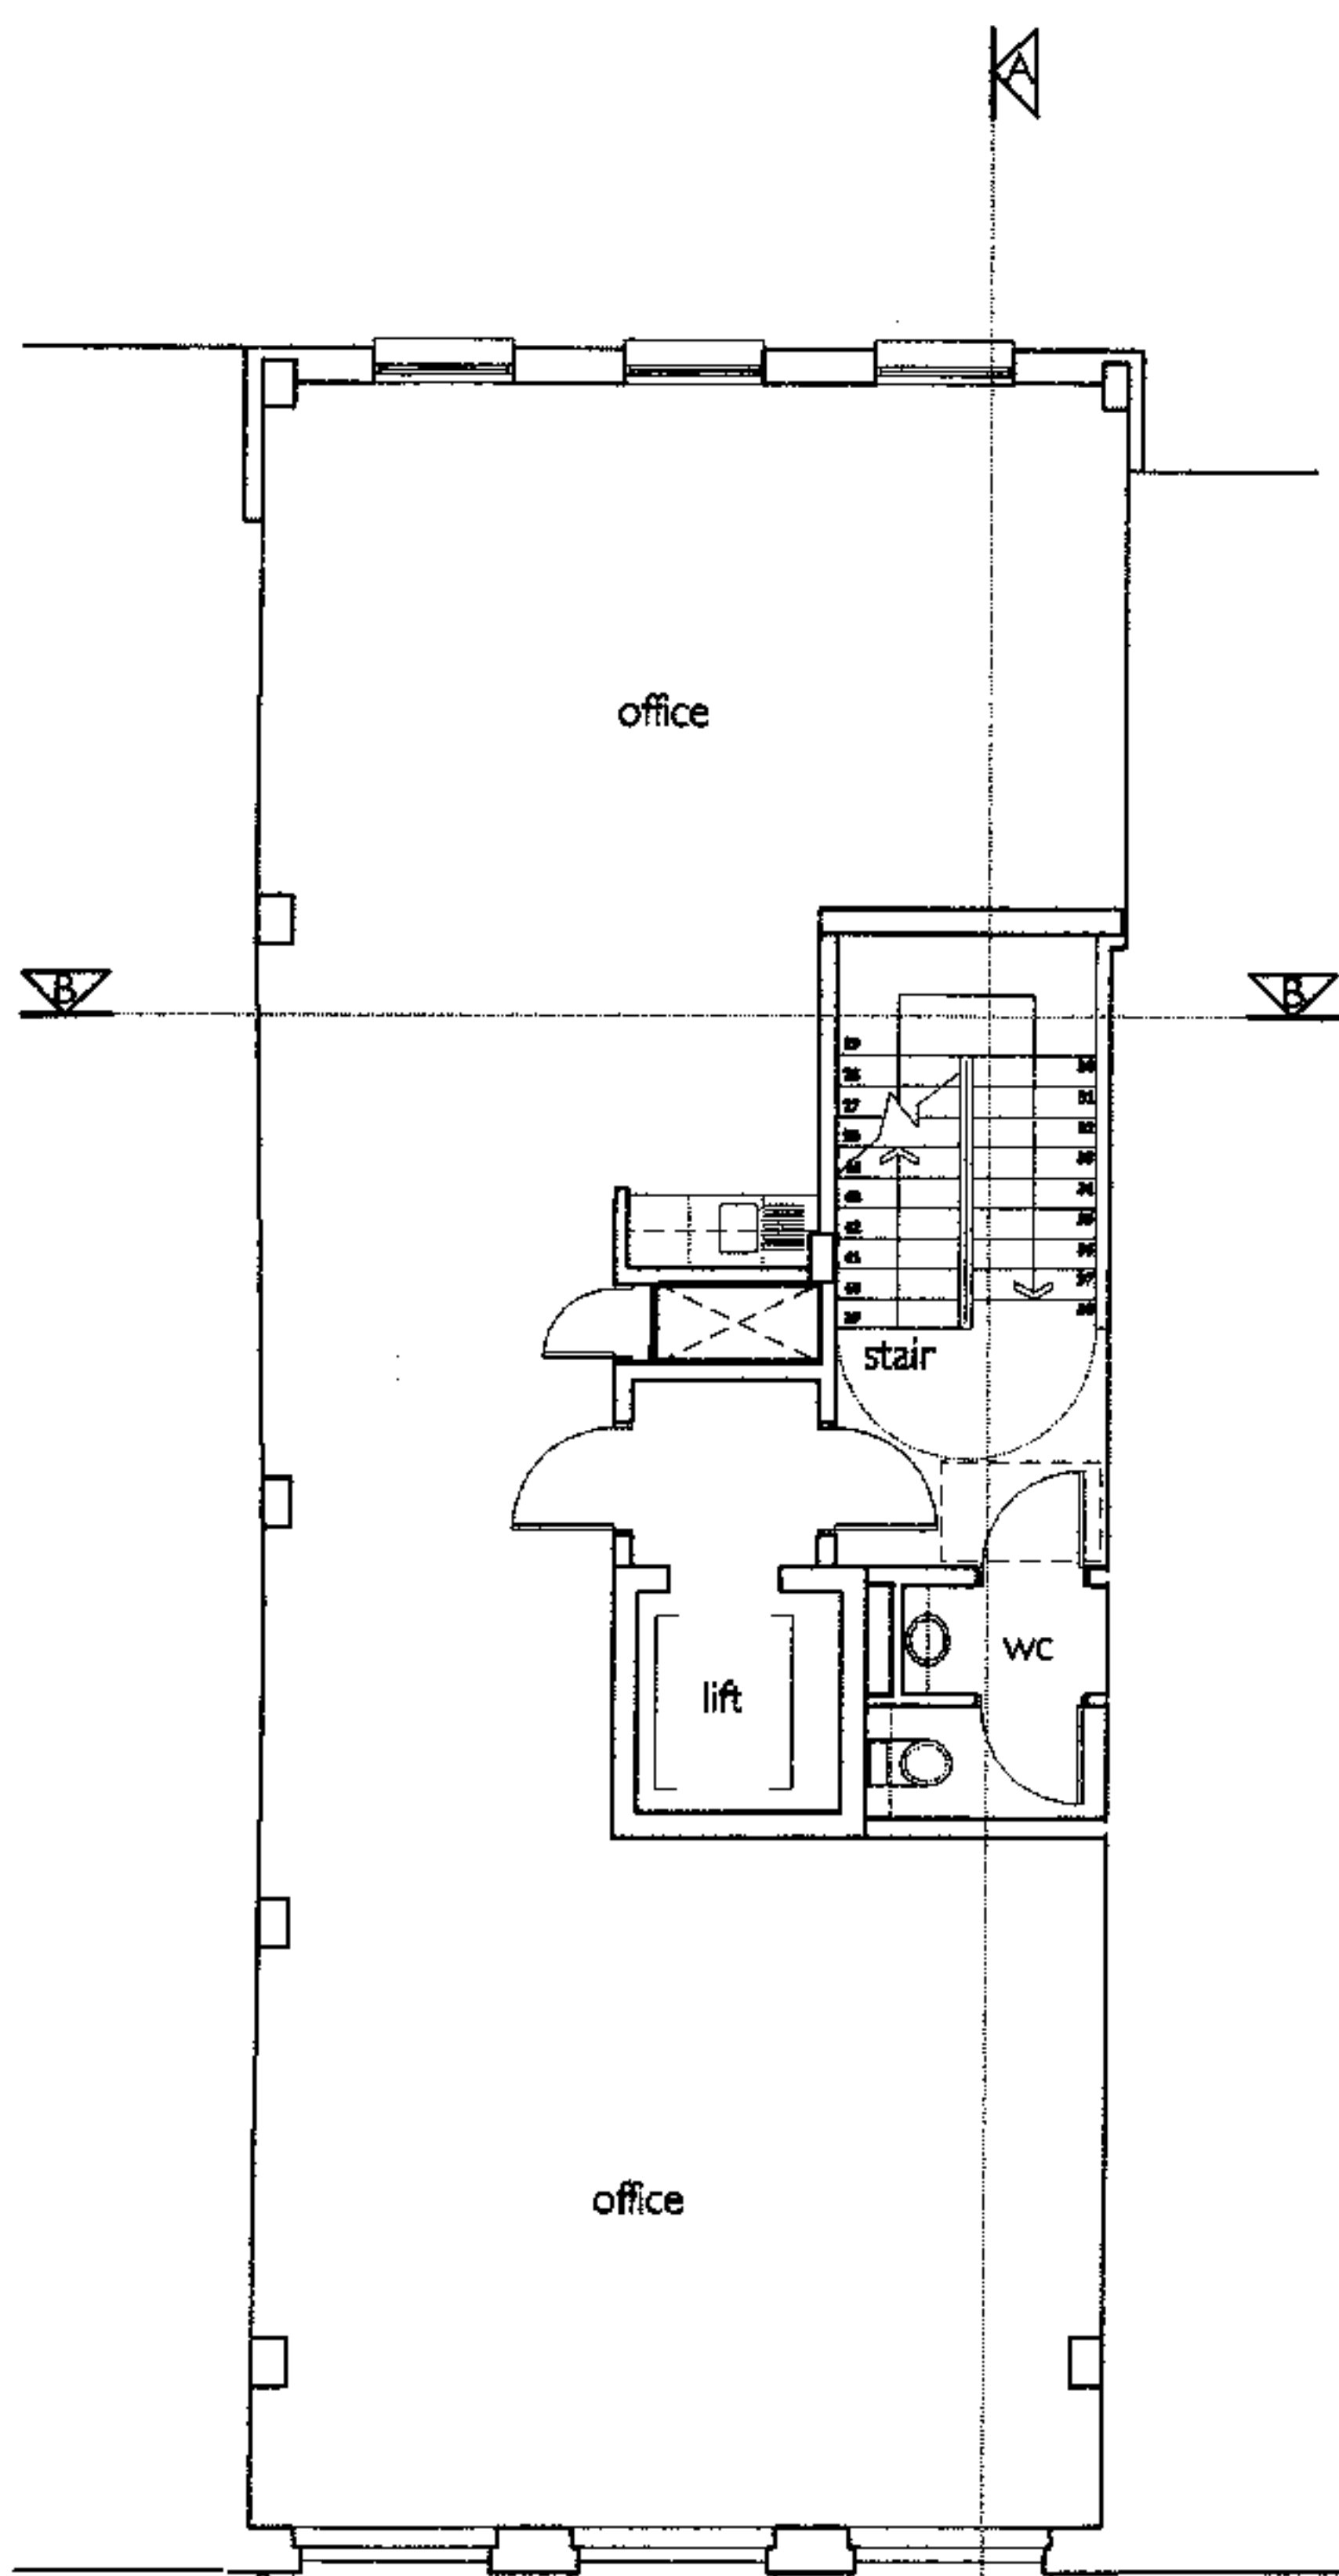


SECOND FLOOR

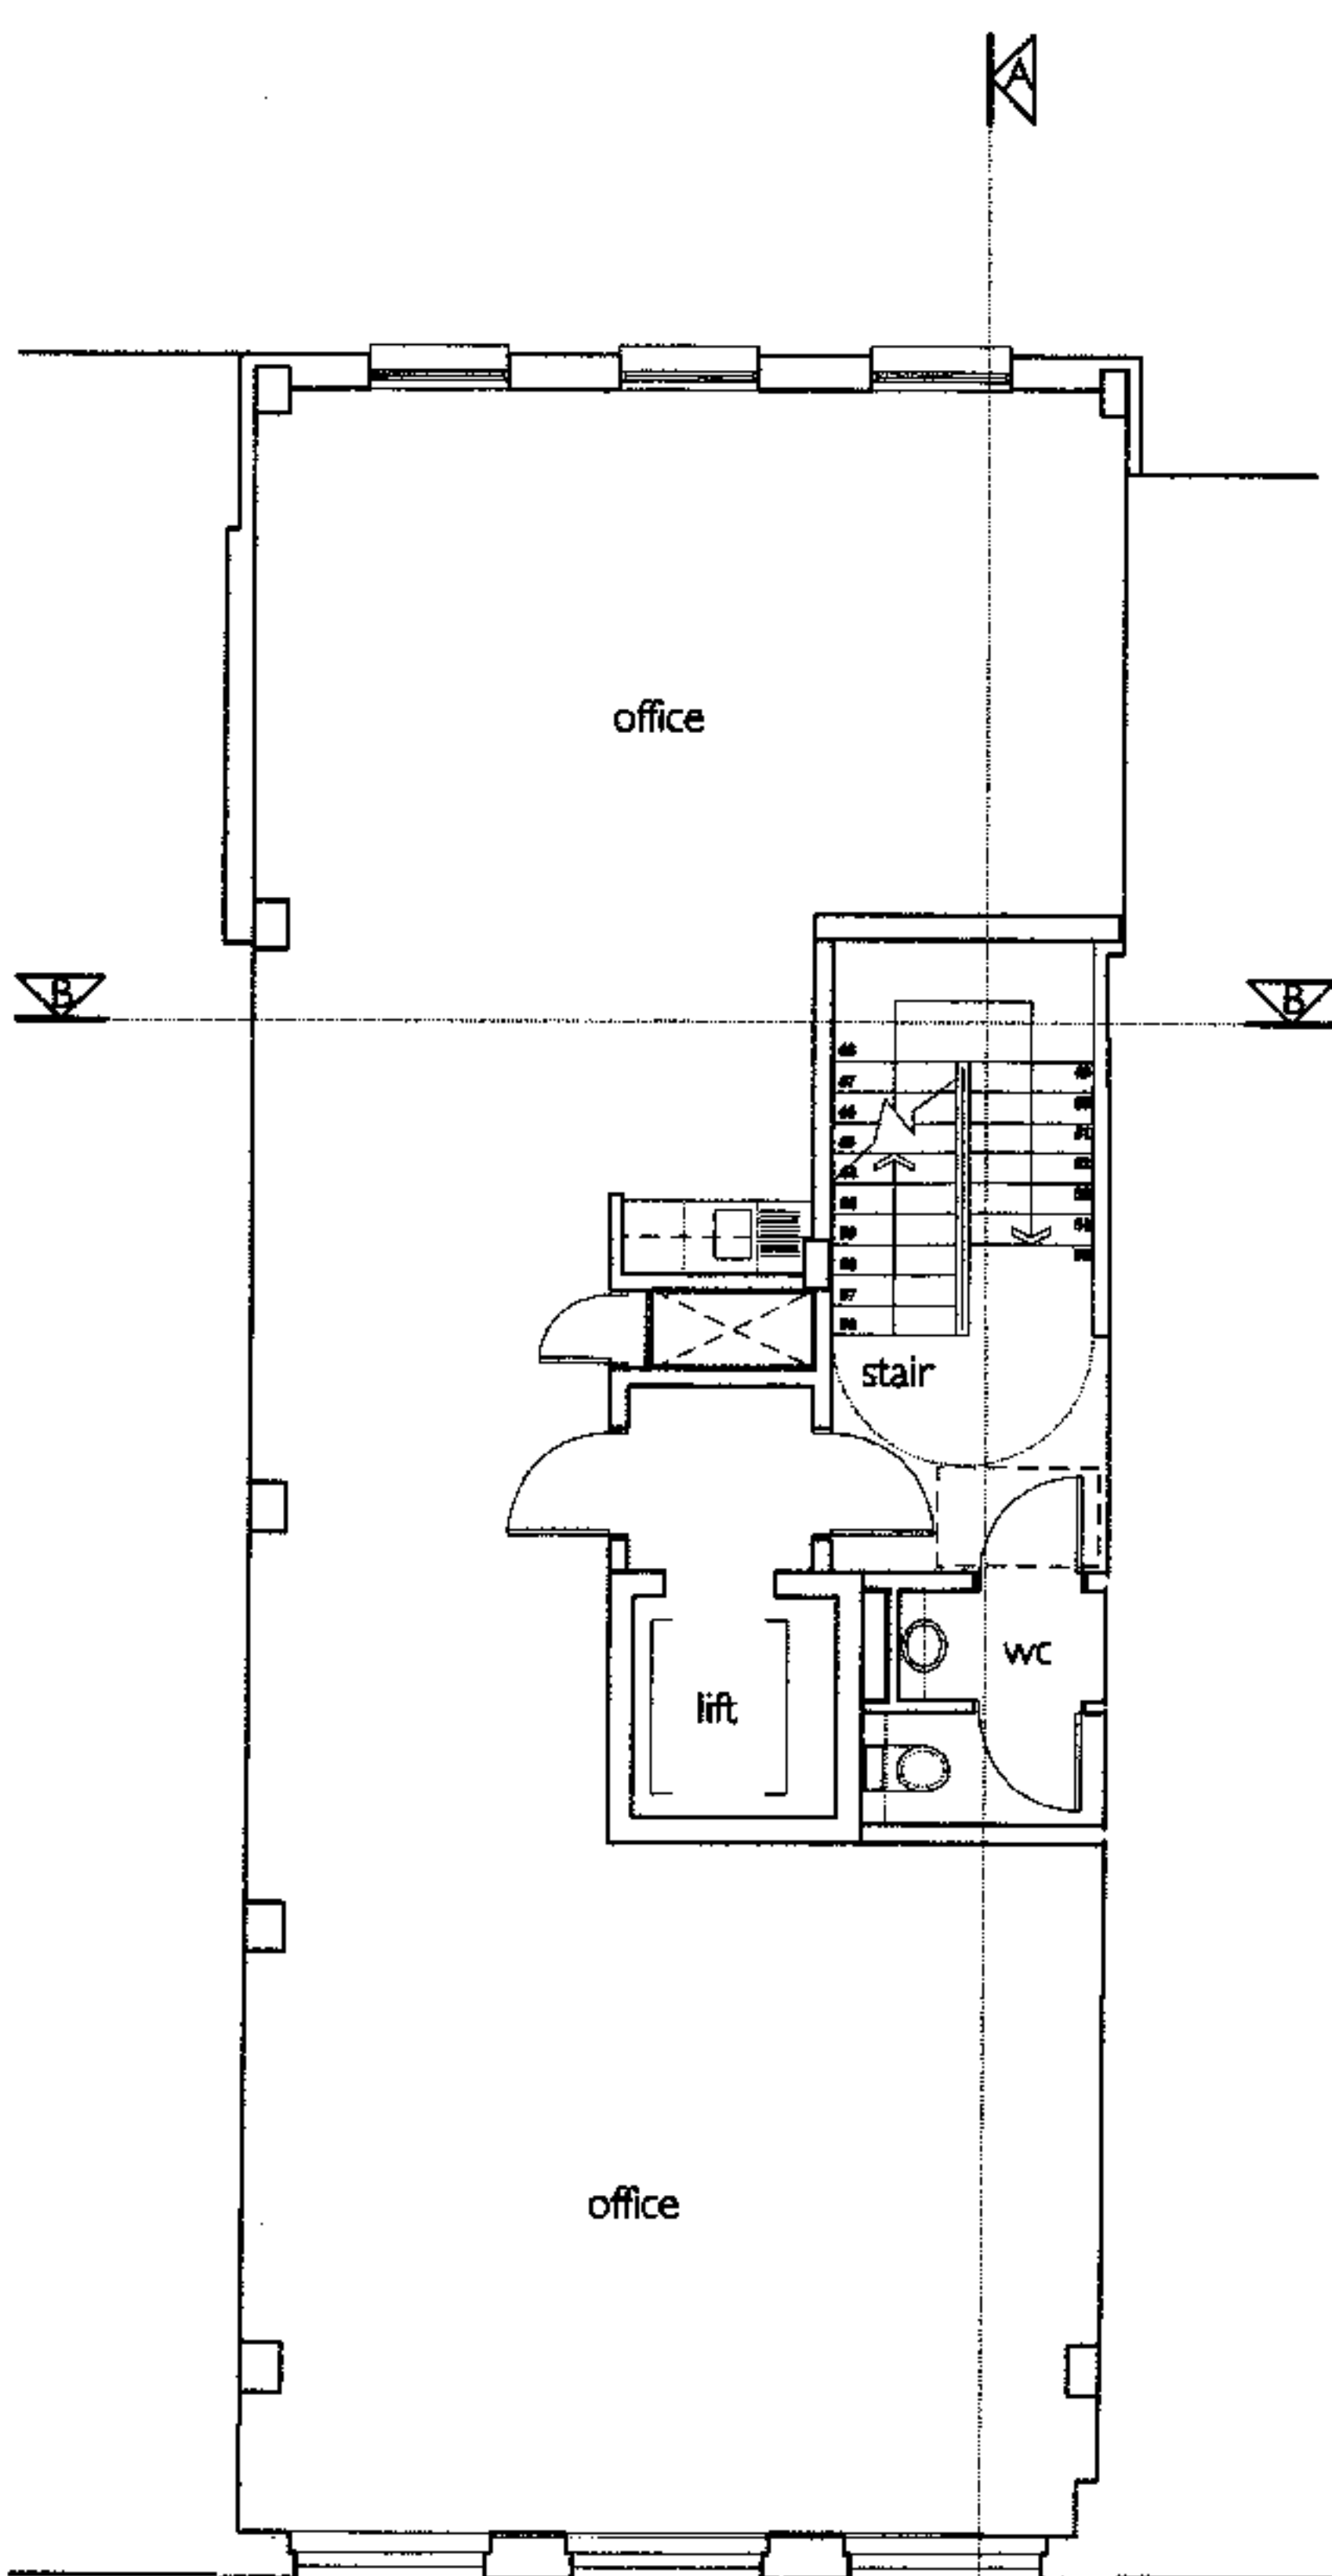


THIRD FLOOR

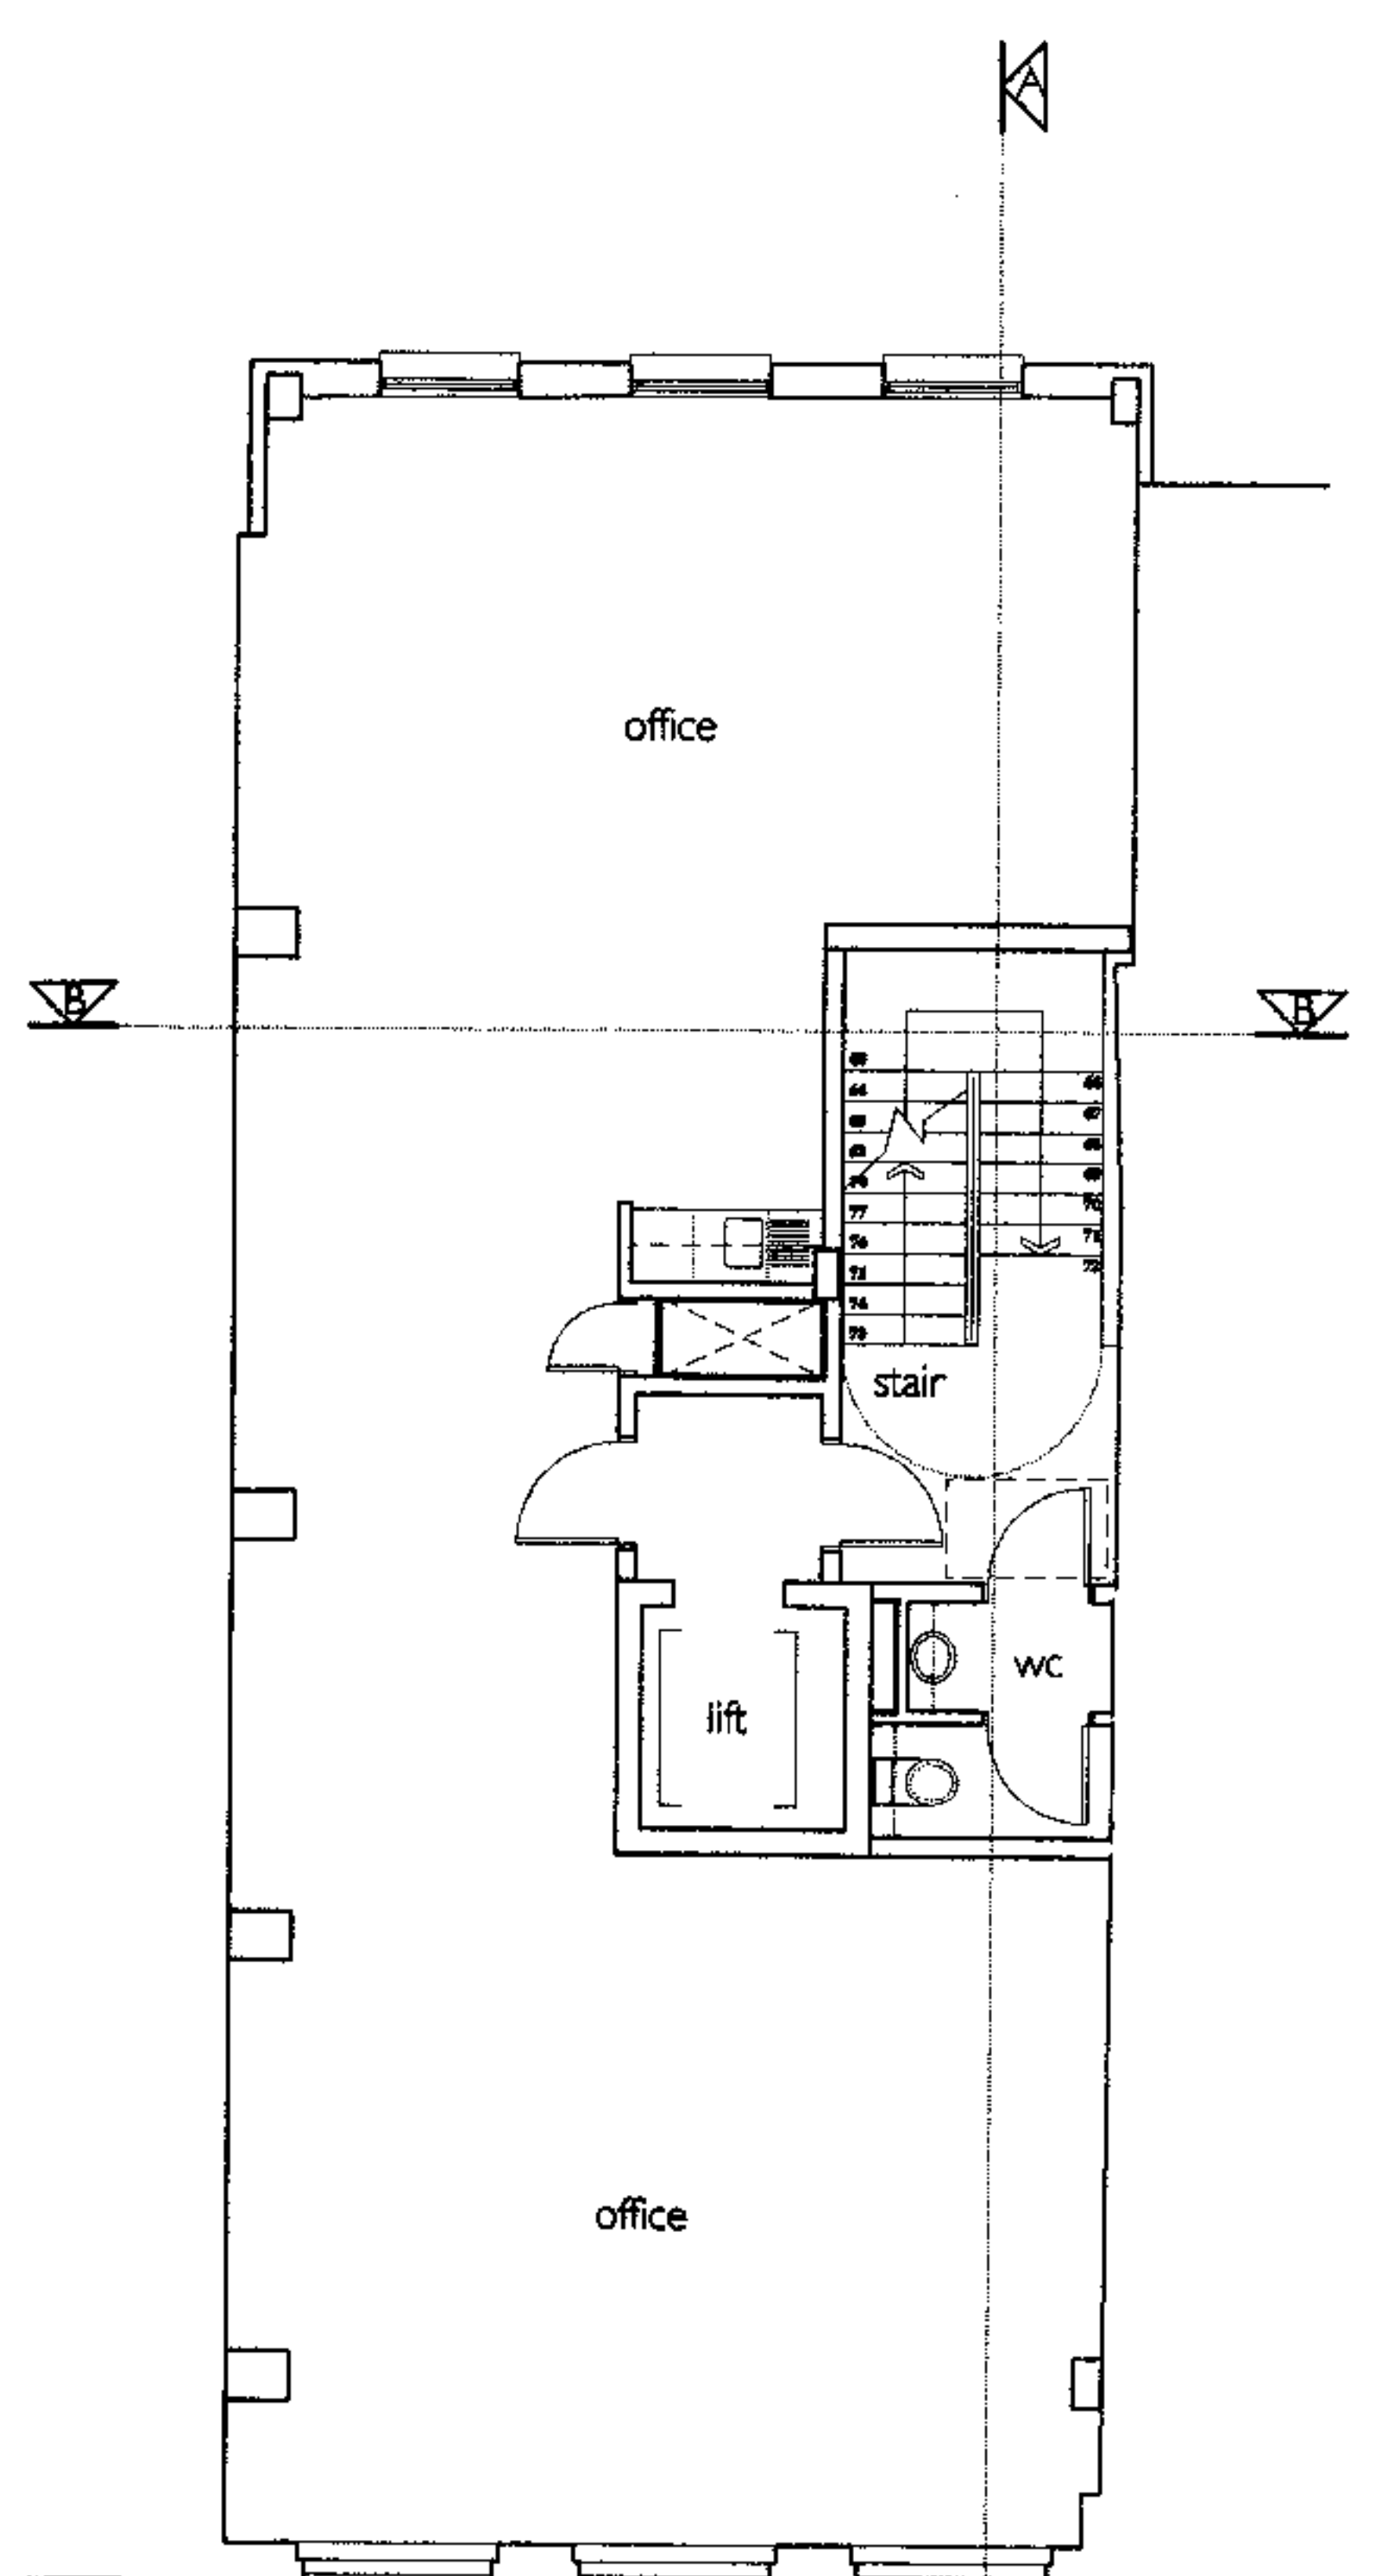

FOURTH FLOOR

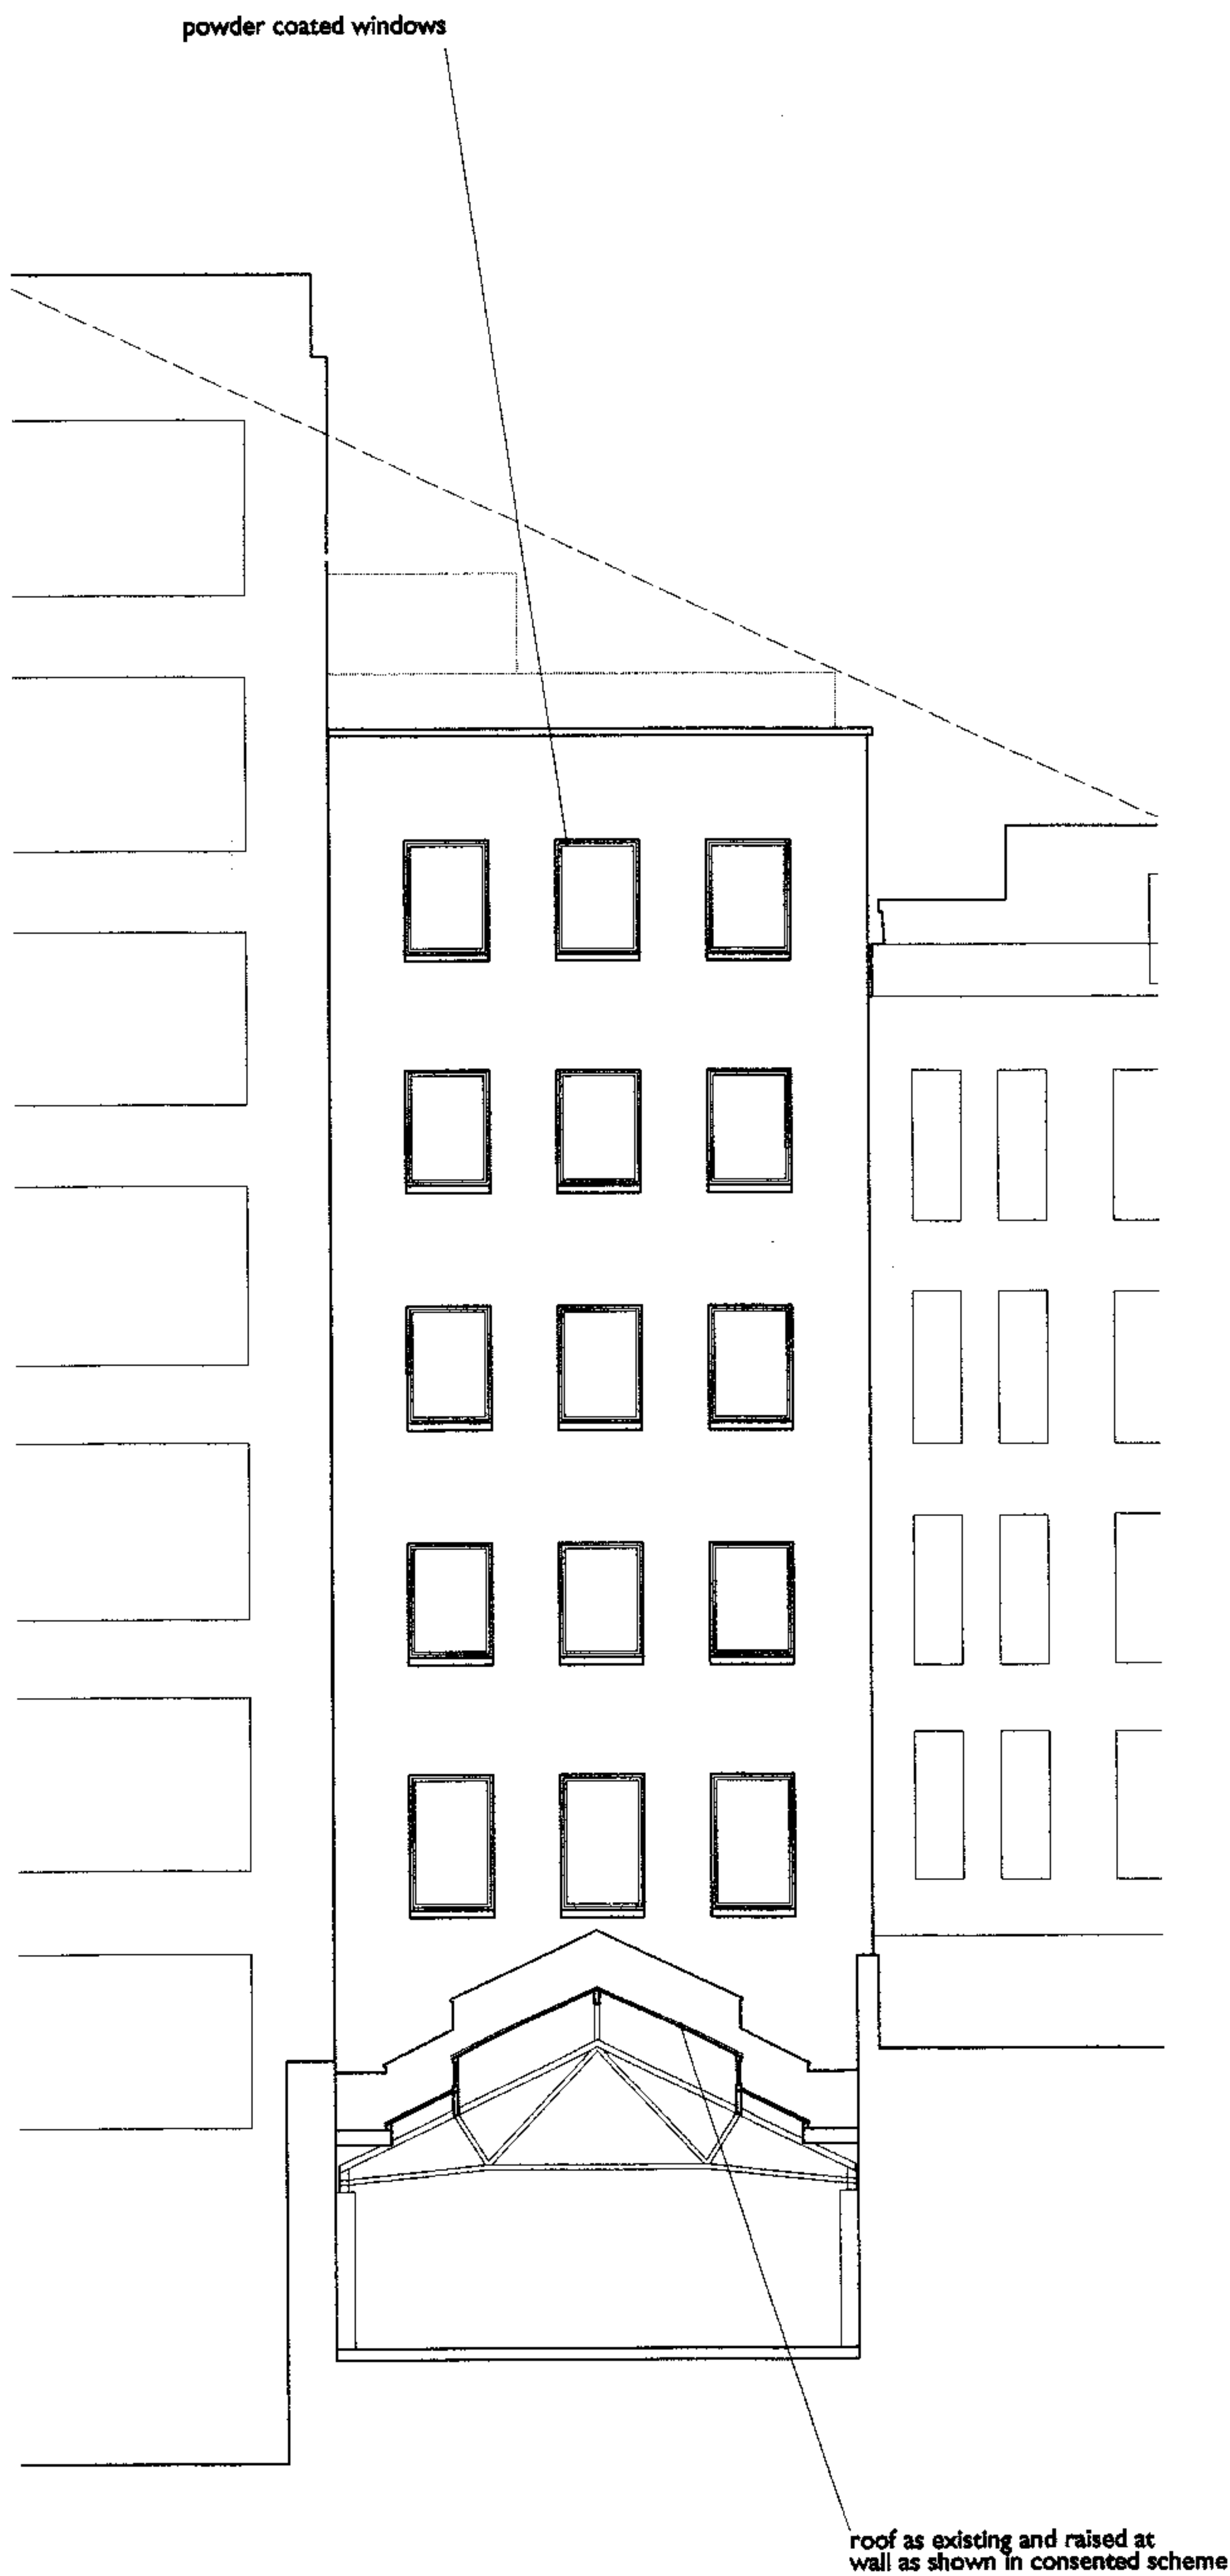

REAR ELEVATION

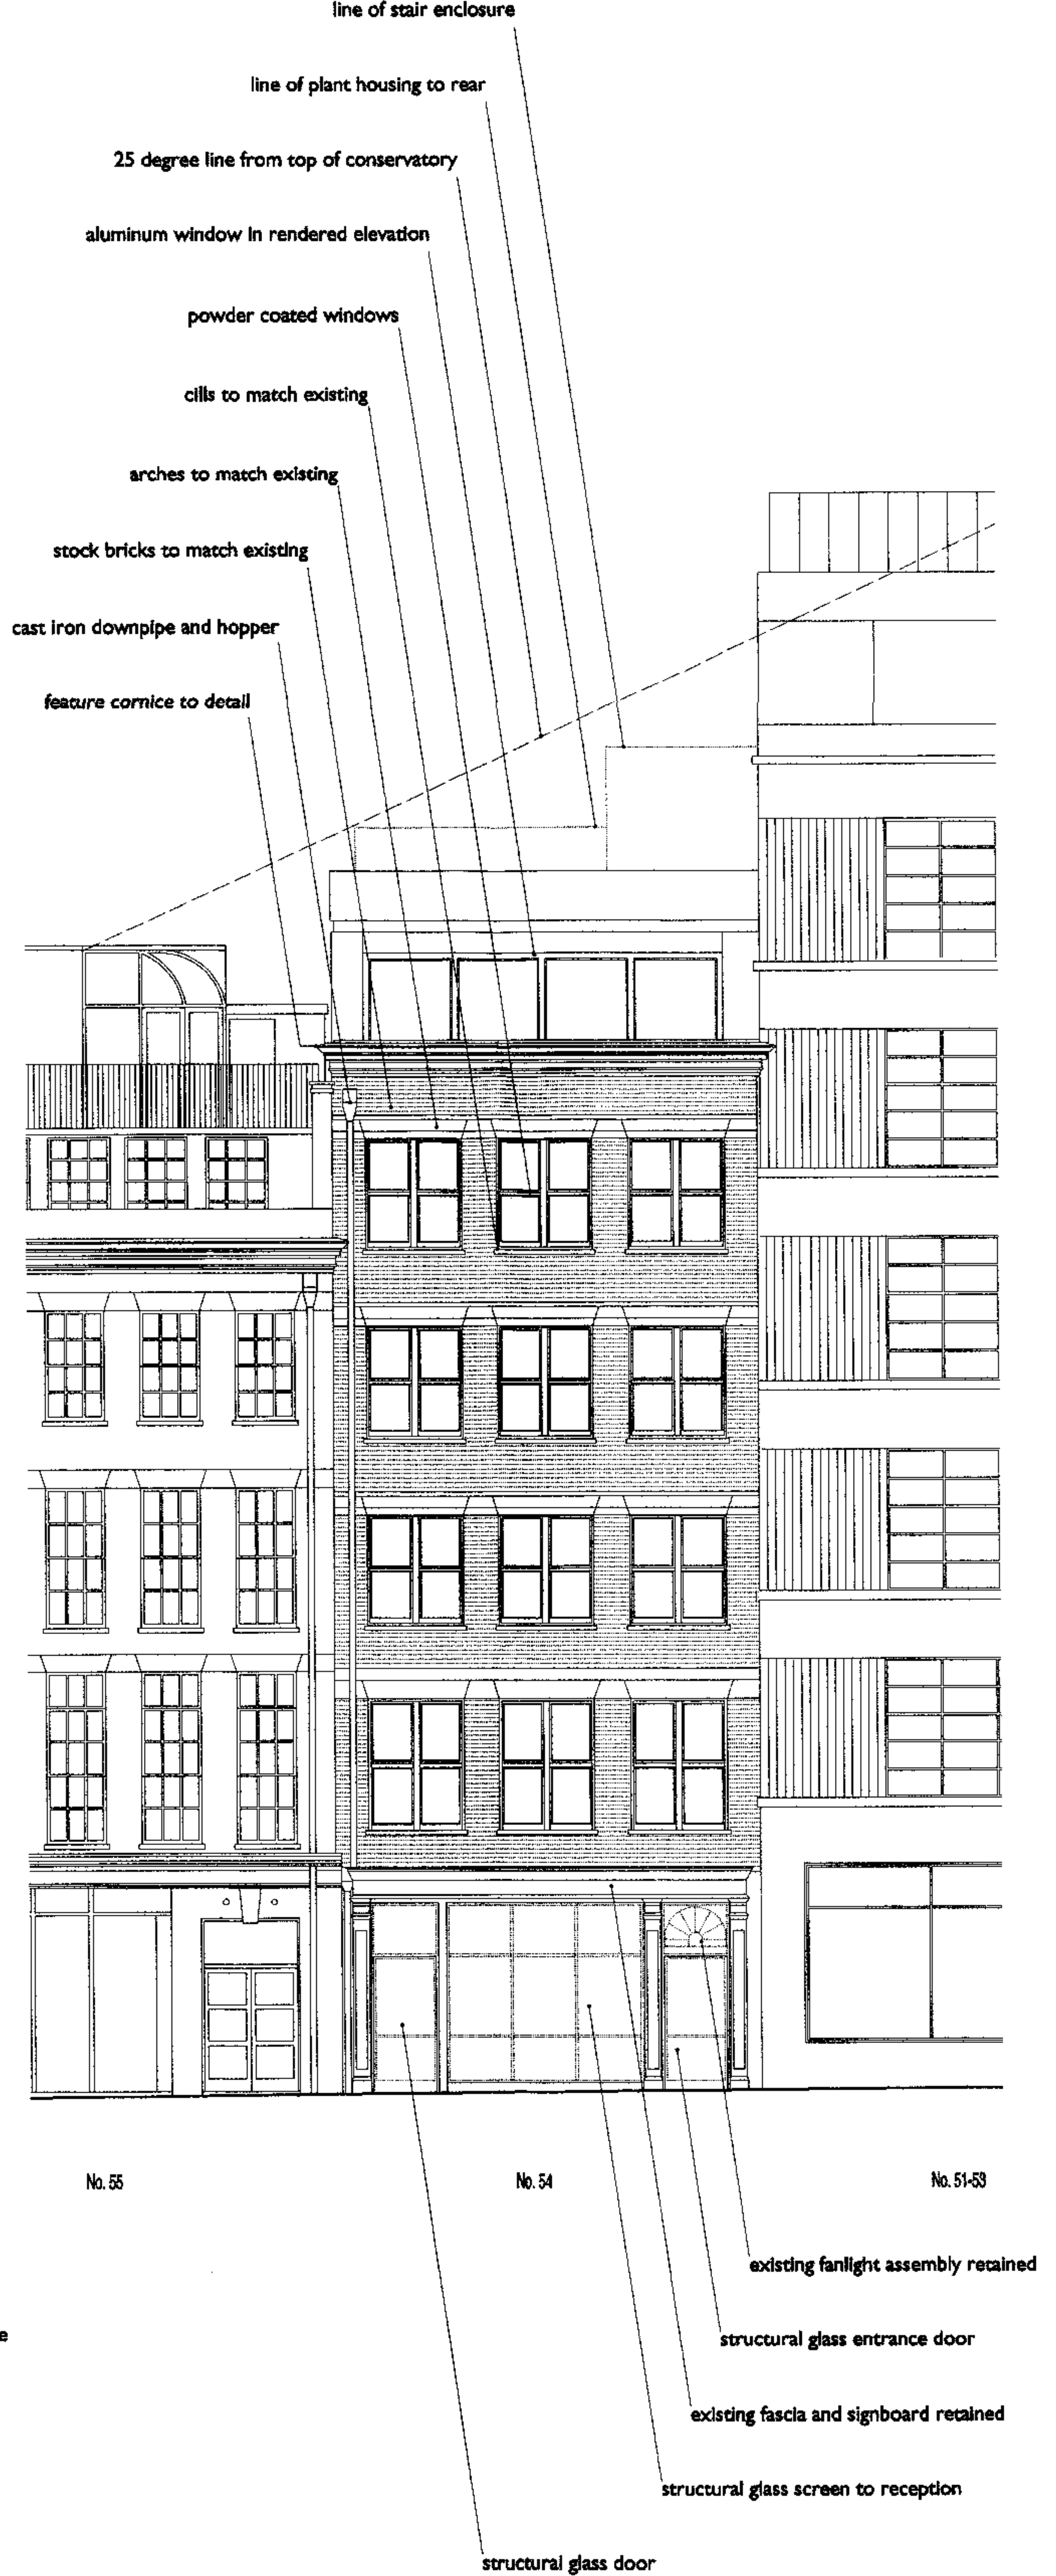

FRONT ELEVATION


54 hatton garden london ecl
office planning drawings
elevations

scale 1:100@ a2 nov 2006


1449
PP03A

Marldon

No 3 Scout Lane London SW4 0LA
t. 020 7627 7600 f.020 7627 7601
e. post@marldon.net

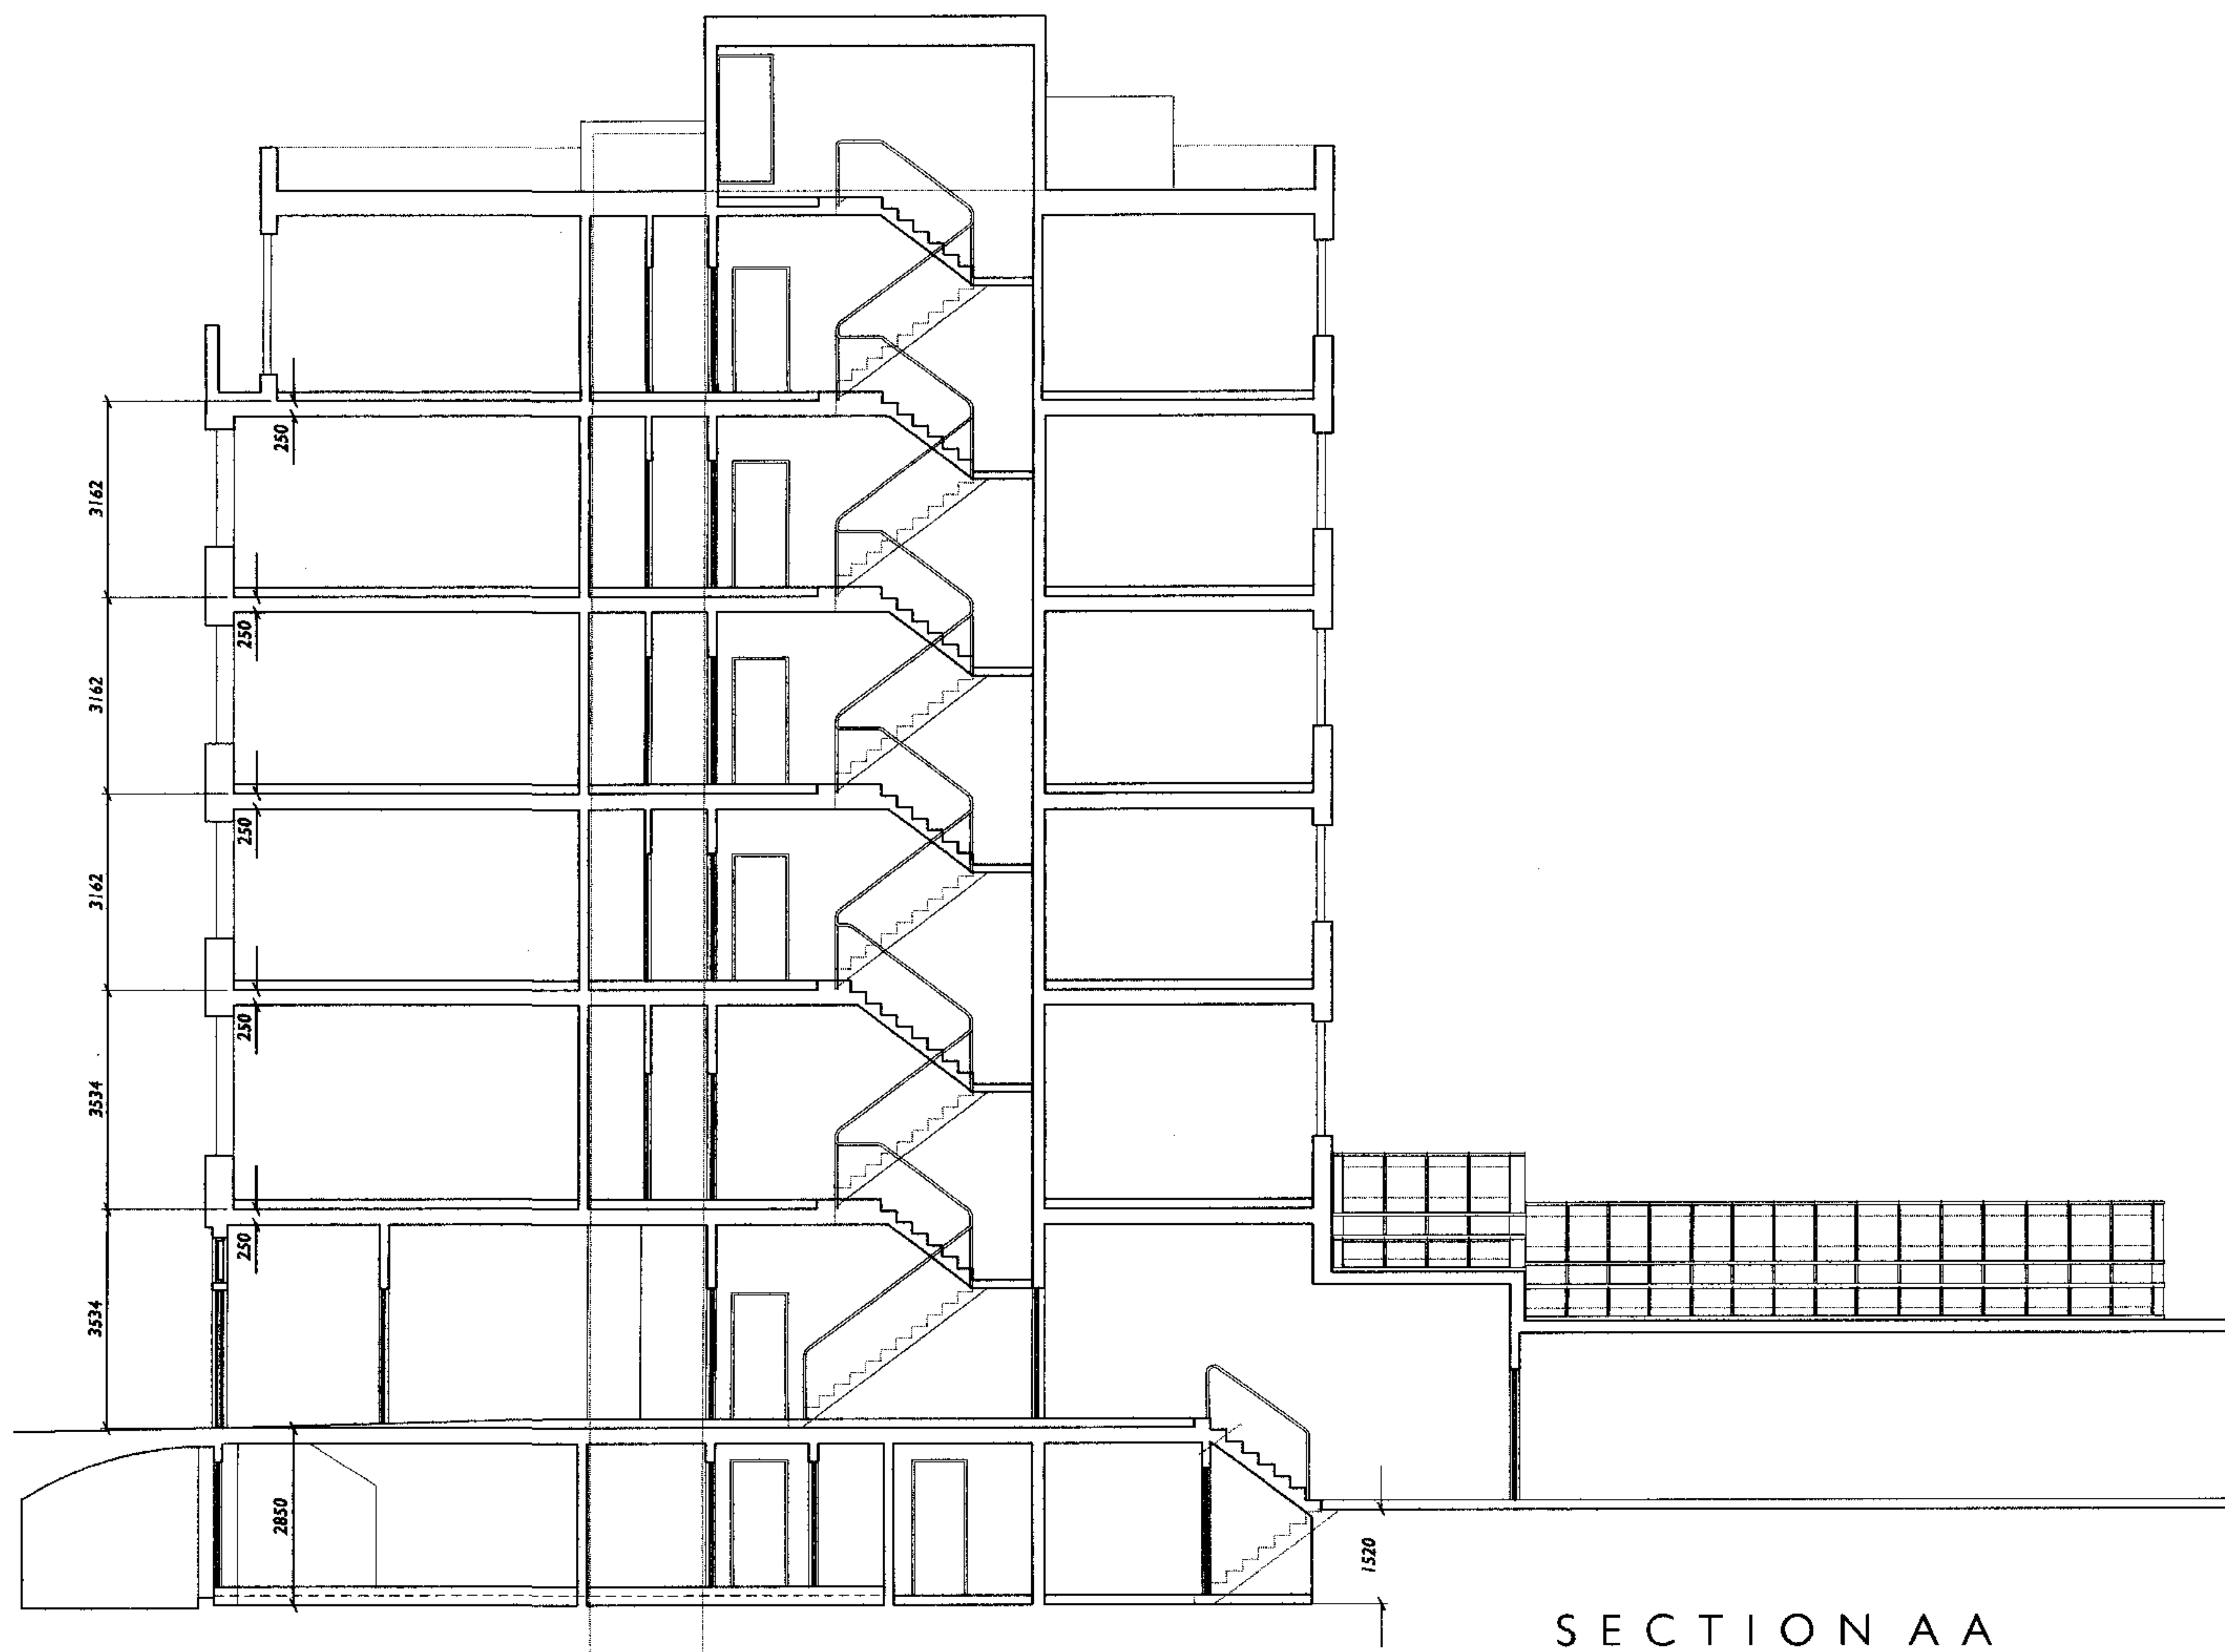

SECTION AA

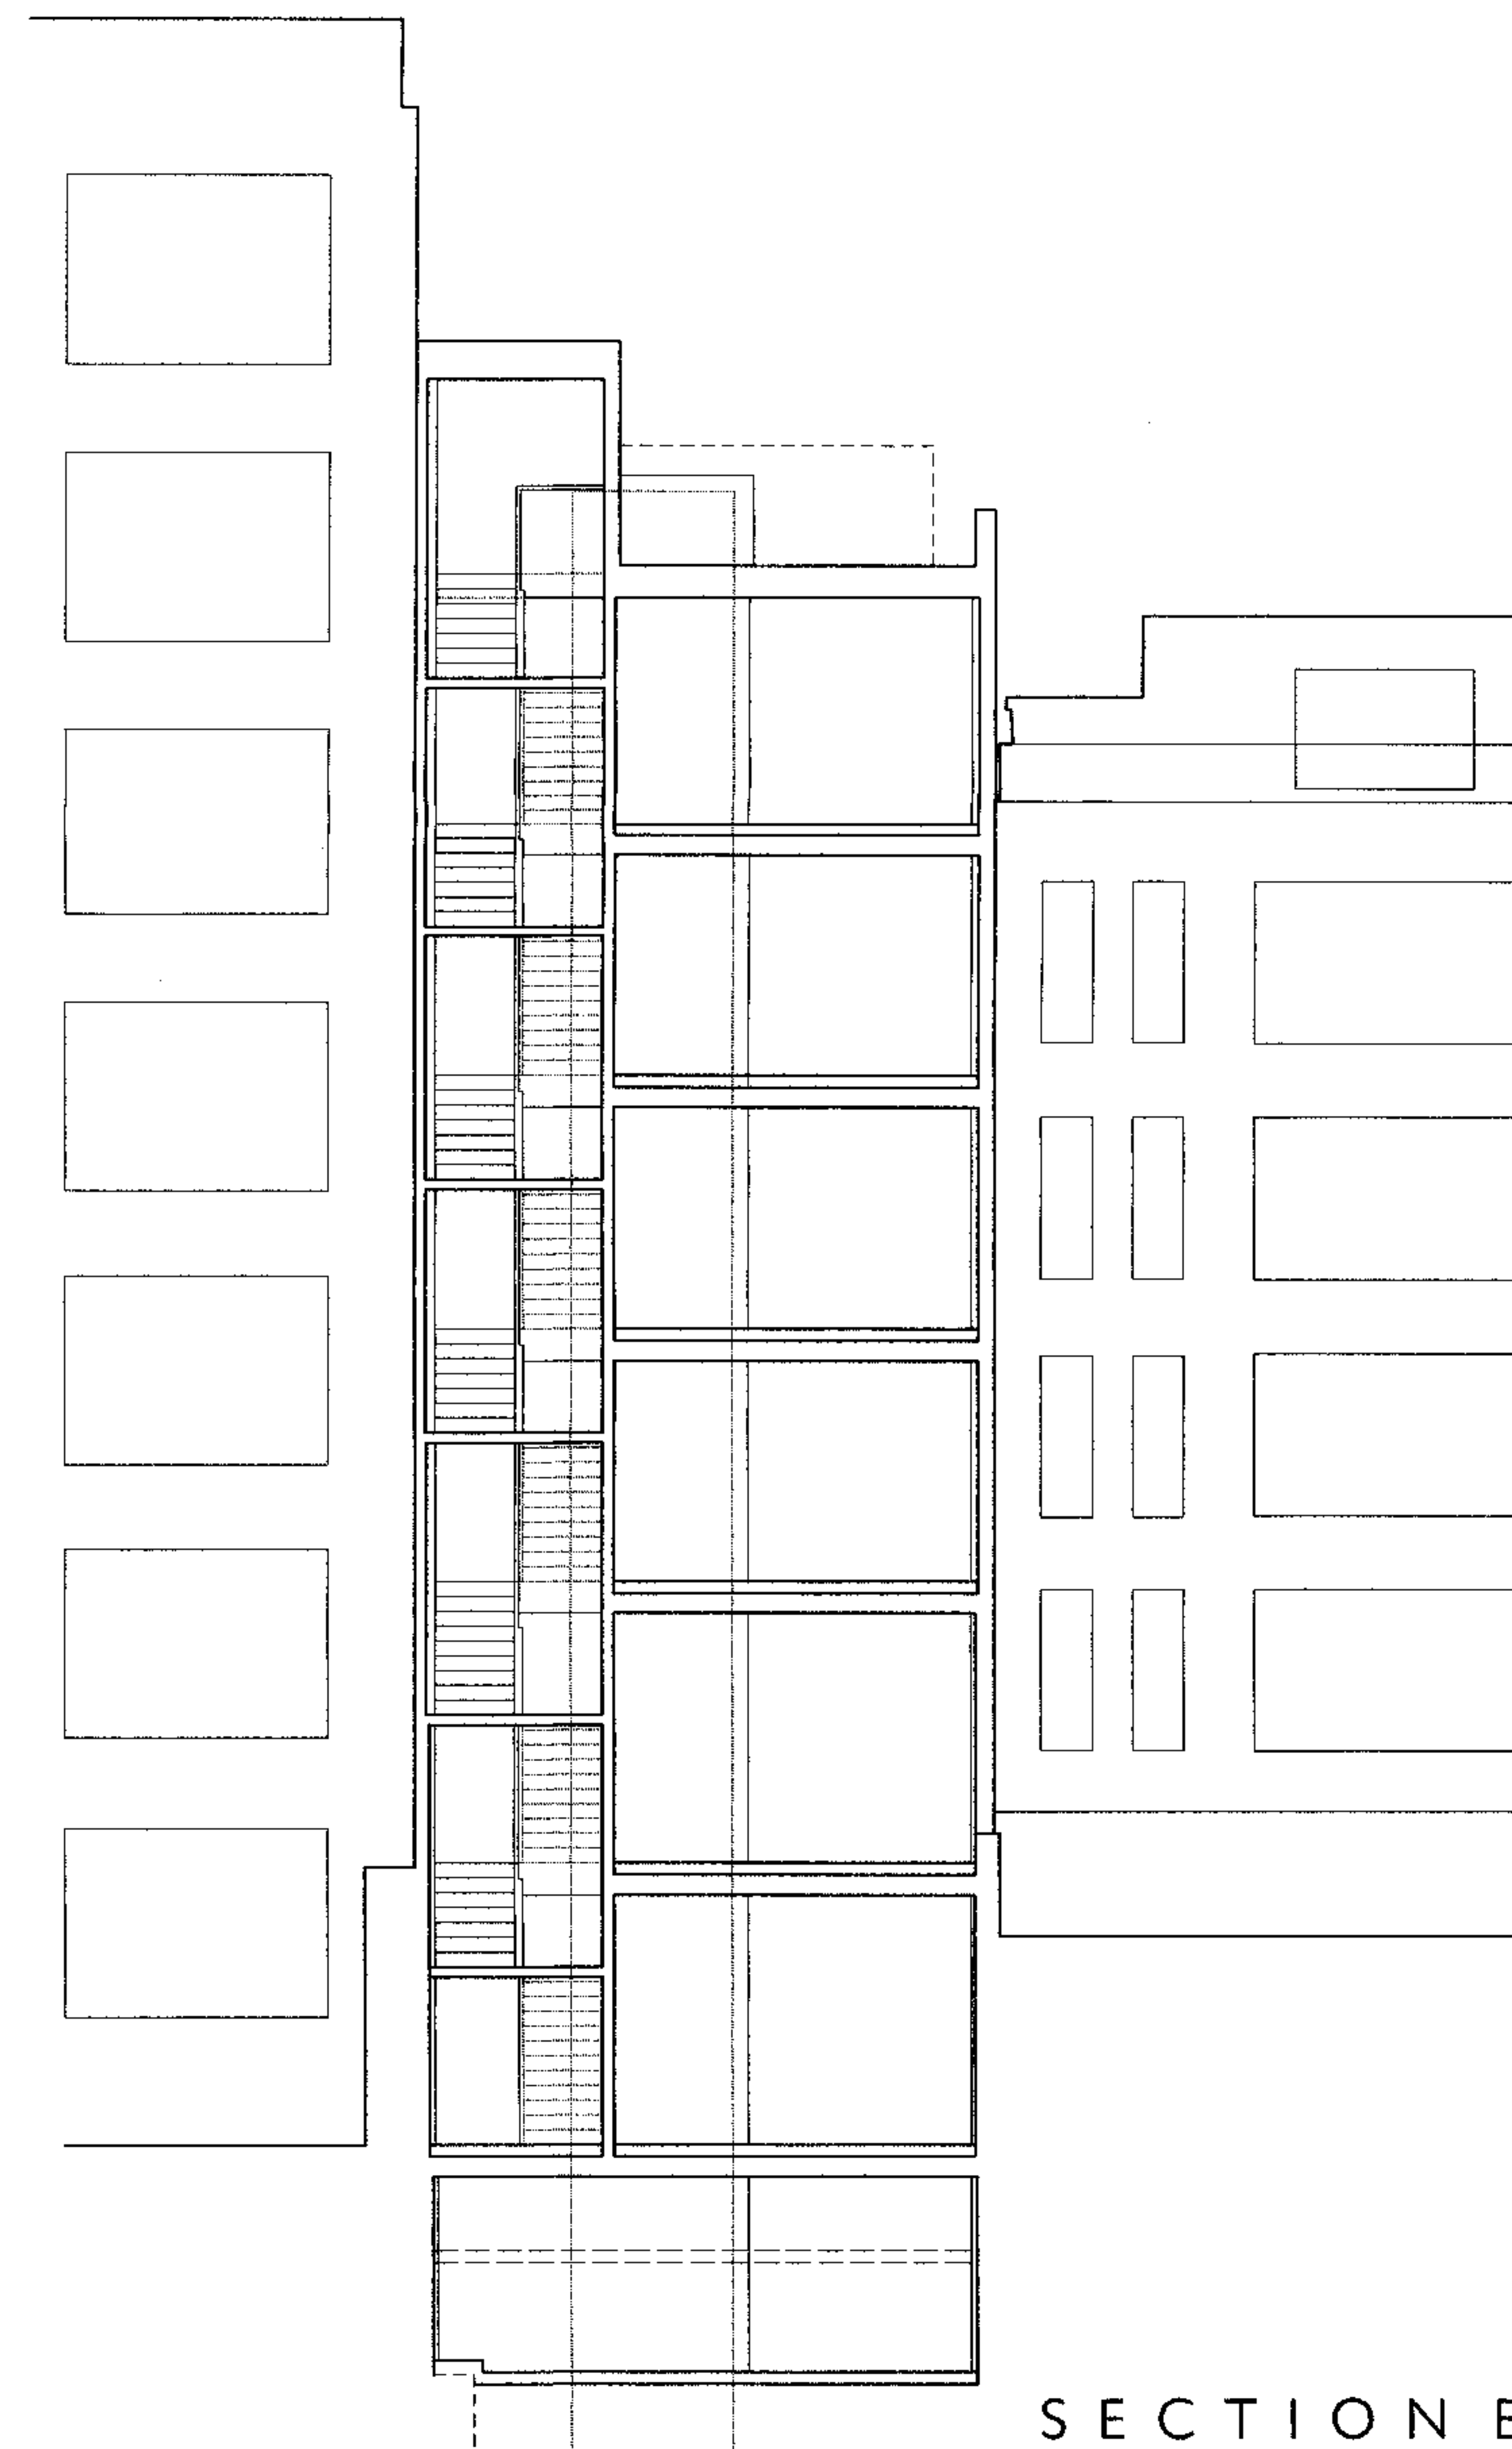

SECTION BB

54 hatton garden london ec1
office planning drawings
sections

scale 1:100@ a2 nov 2006

1449
pp04A

Marldon

No 3 Scout Lane London SW4 0LA
t. 020 7627 7600 f.020 7627 7601
e. post@marldon.net