

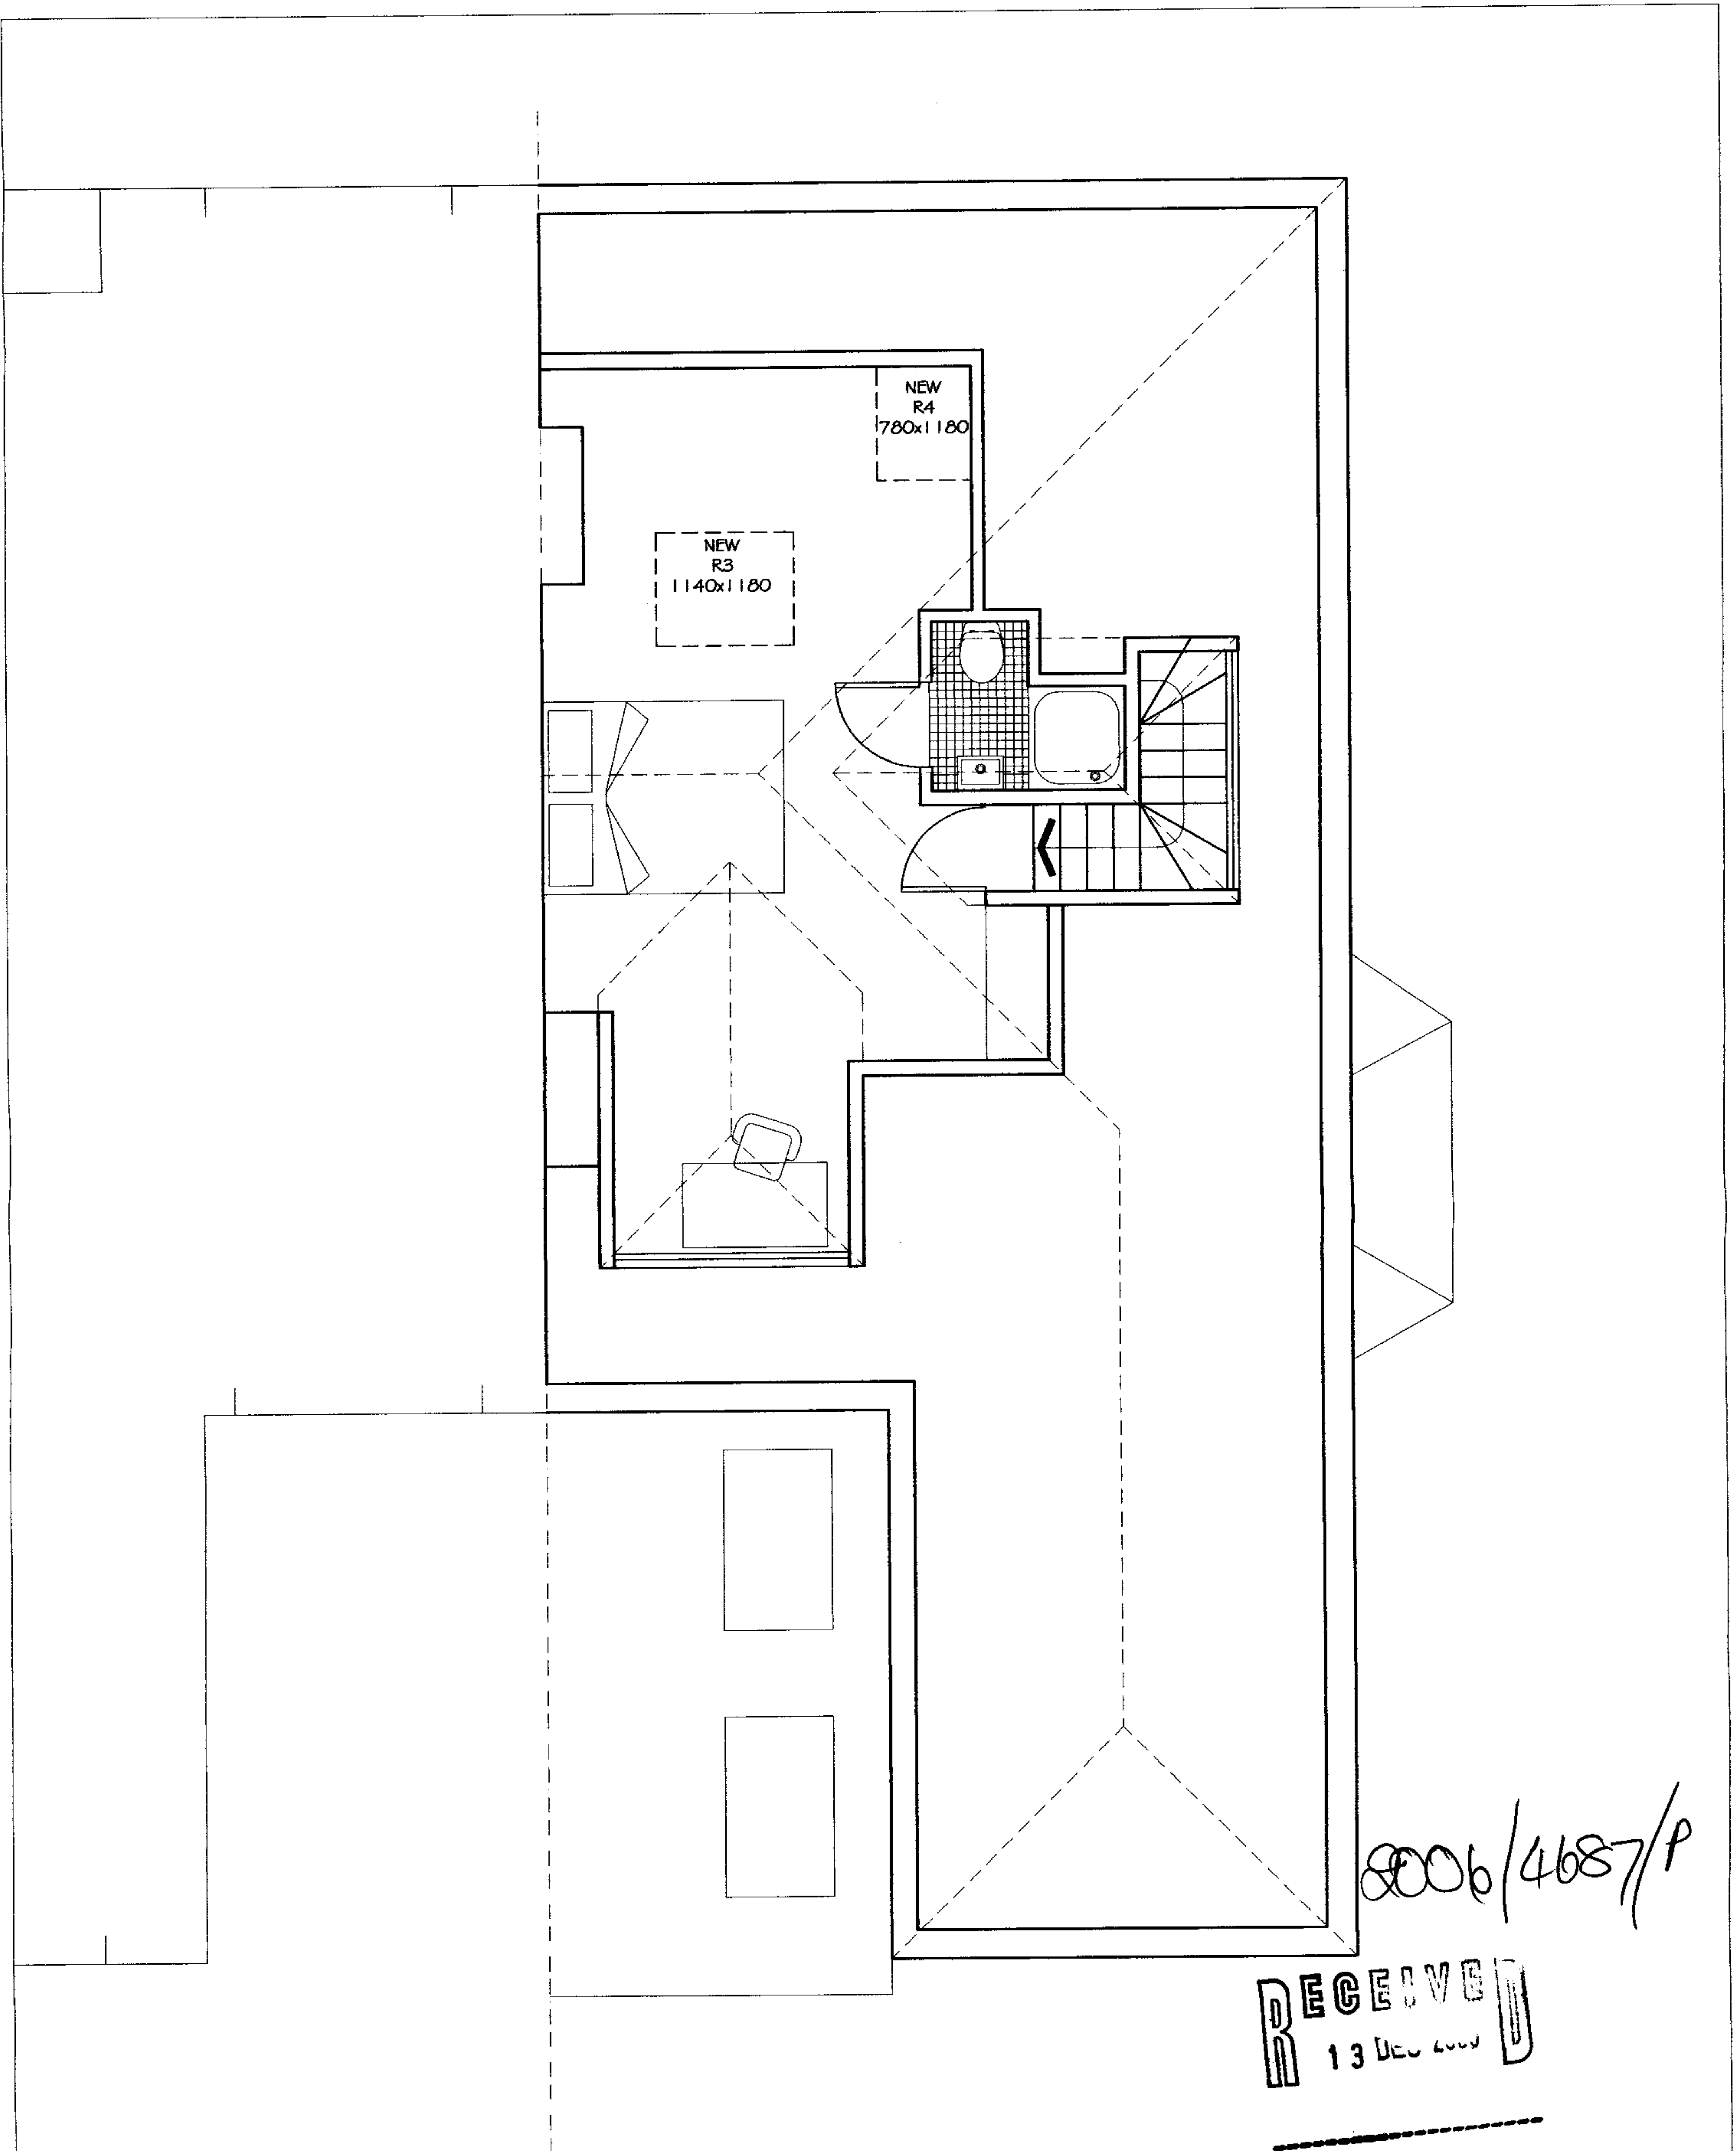


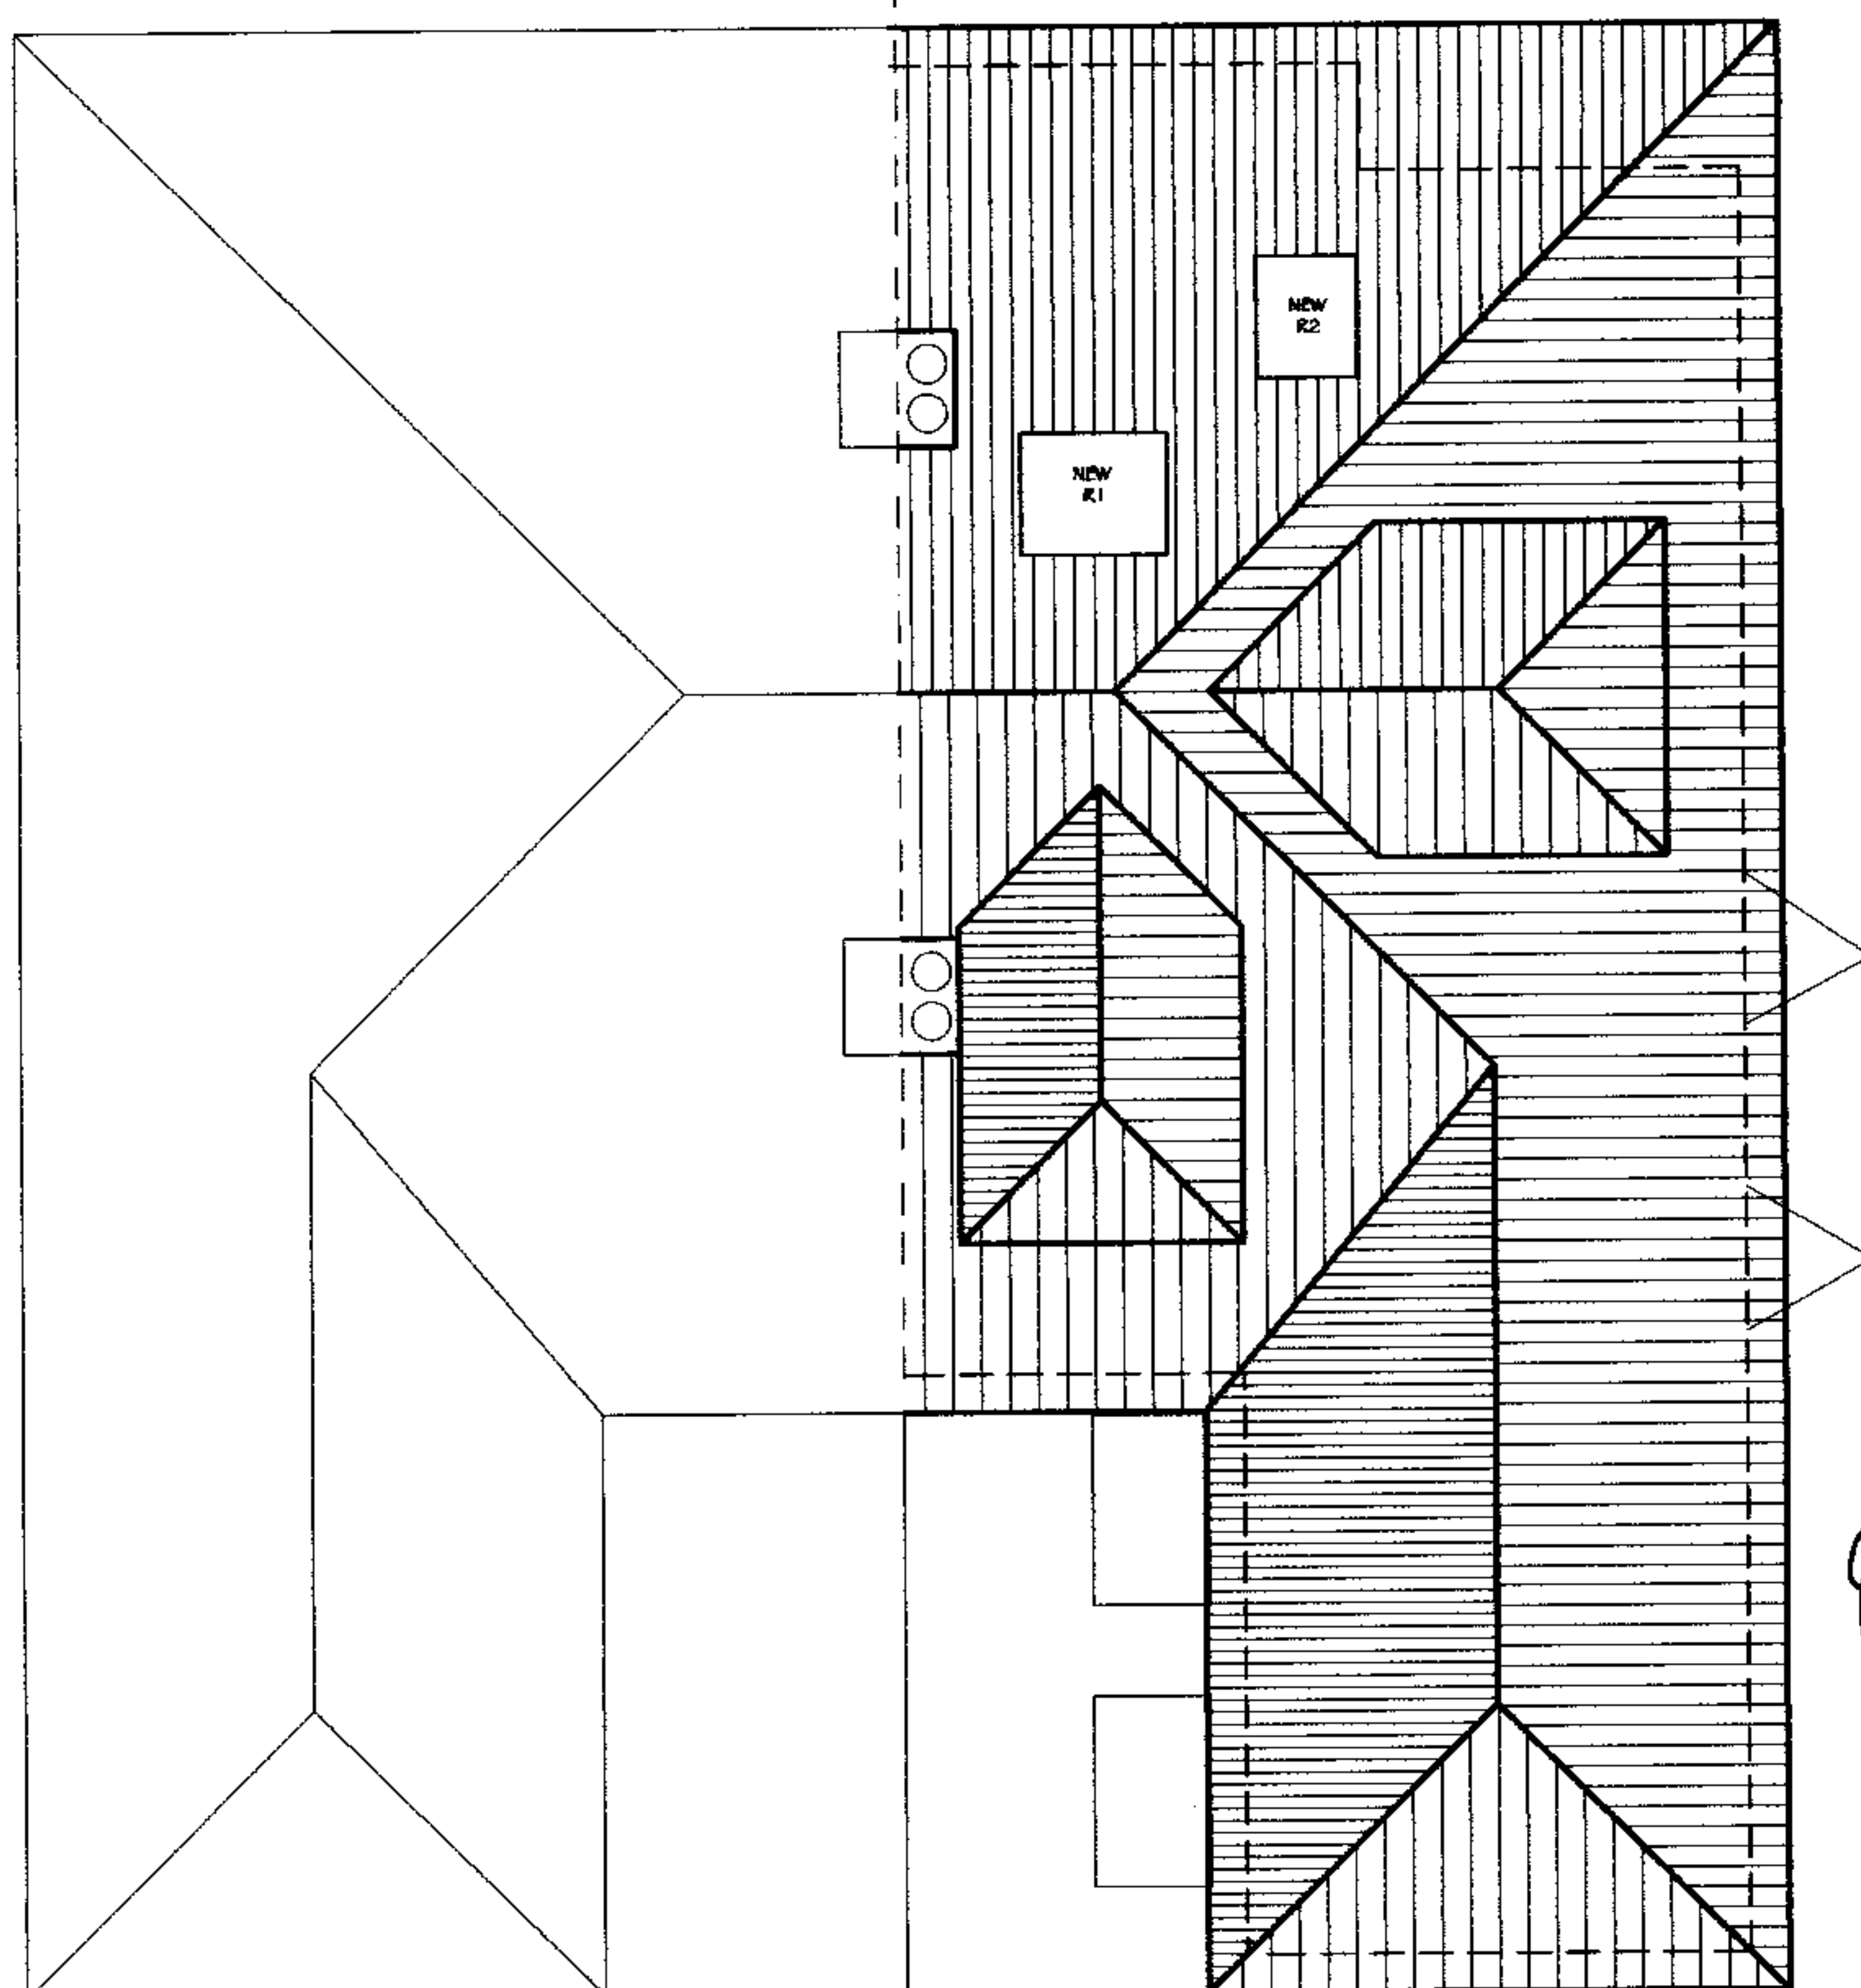

0006/4687/P

RECEIVED
13 DEC 2006


DO NOT SCALE FROM THIS DRAWING THIS DRAWING IS COPYRIGHT	REVISIONS: B- bulk of the dormers reduced	PROJECT: 64 MINSTER ROAD CRICKLEWOOD LONDON NW2 3RG	Scale: 1:50 @ A3	Date: 13.12.06	KASIA WHITFIELD Design Consultant
NOTES:		DRAWING TITLE: LOFT FLOOR PLAN as Proposed	Dwg No: MR-PP3	Rev: B	Tel: 020 75869624 Mob: 07985 035333 email: Kasia_Whitfield@hotmail.com

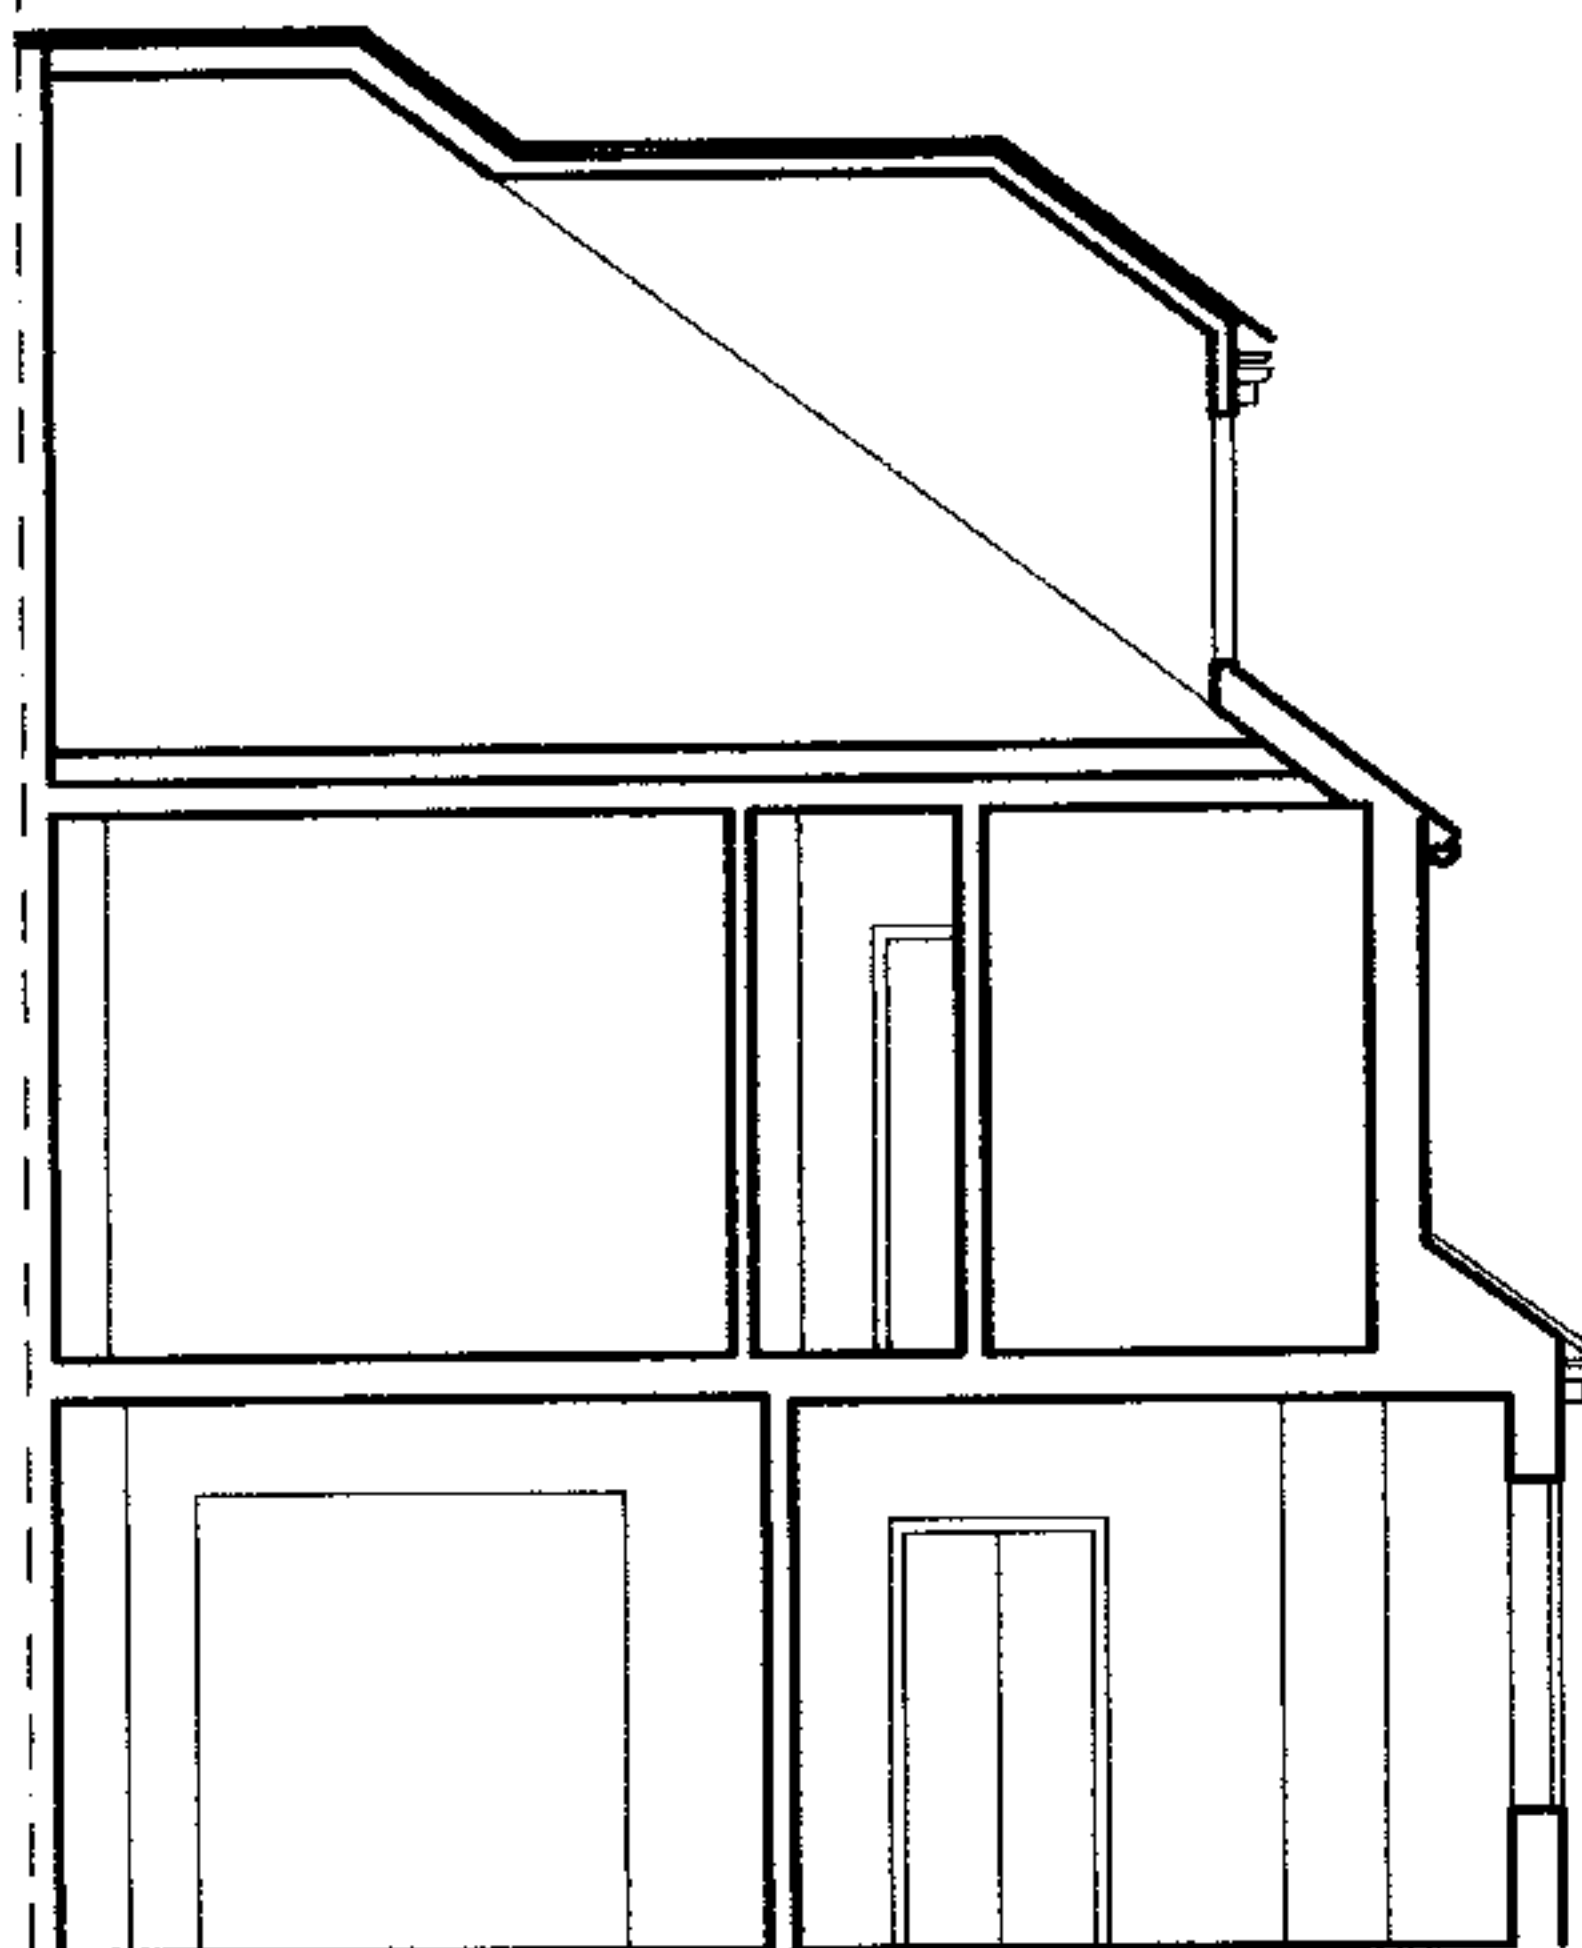

0006/4867/P

RECEIVED
13 DEC 2006

DO NOT SCALE FROM THIS DRAWING THIS DRAWING IS COPYRIGHT	REVISIONS: B- bulk of the dormers reduced	PROJECT: 64 MINSTER ROAD CRICKLEWOOD LONDON NW2 3RG	Scale: 1:100 @ A3	Date: 13.12.06	KASIA WHITFIELD Design Consultant
NOTES:		DRAWING TITLE: ROOF PLAN & SECTION as Proposed	Dwg No: MR-PP4	Rev: B	Tel: 020 75869624 Mob: 07985 035333 email: Kasia_Whitfield@hotmail.com

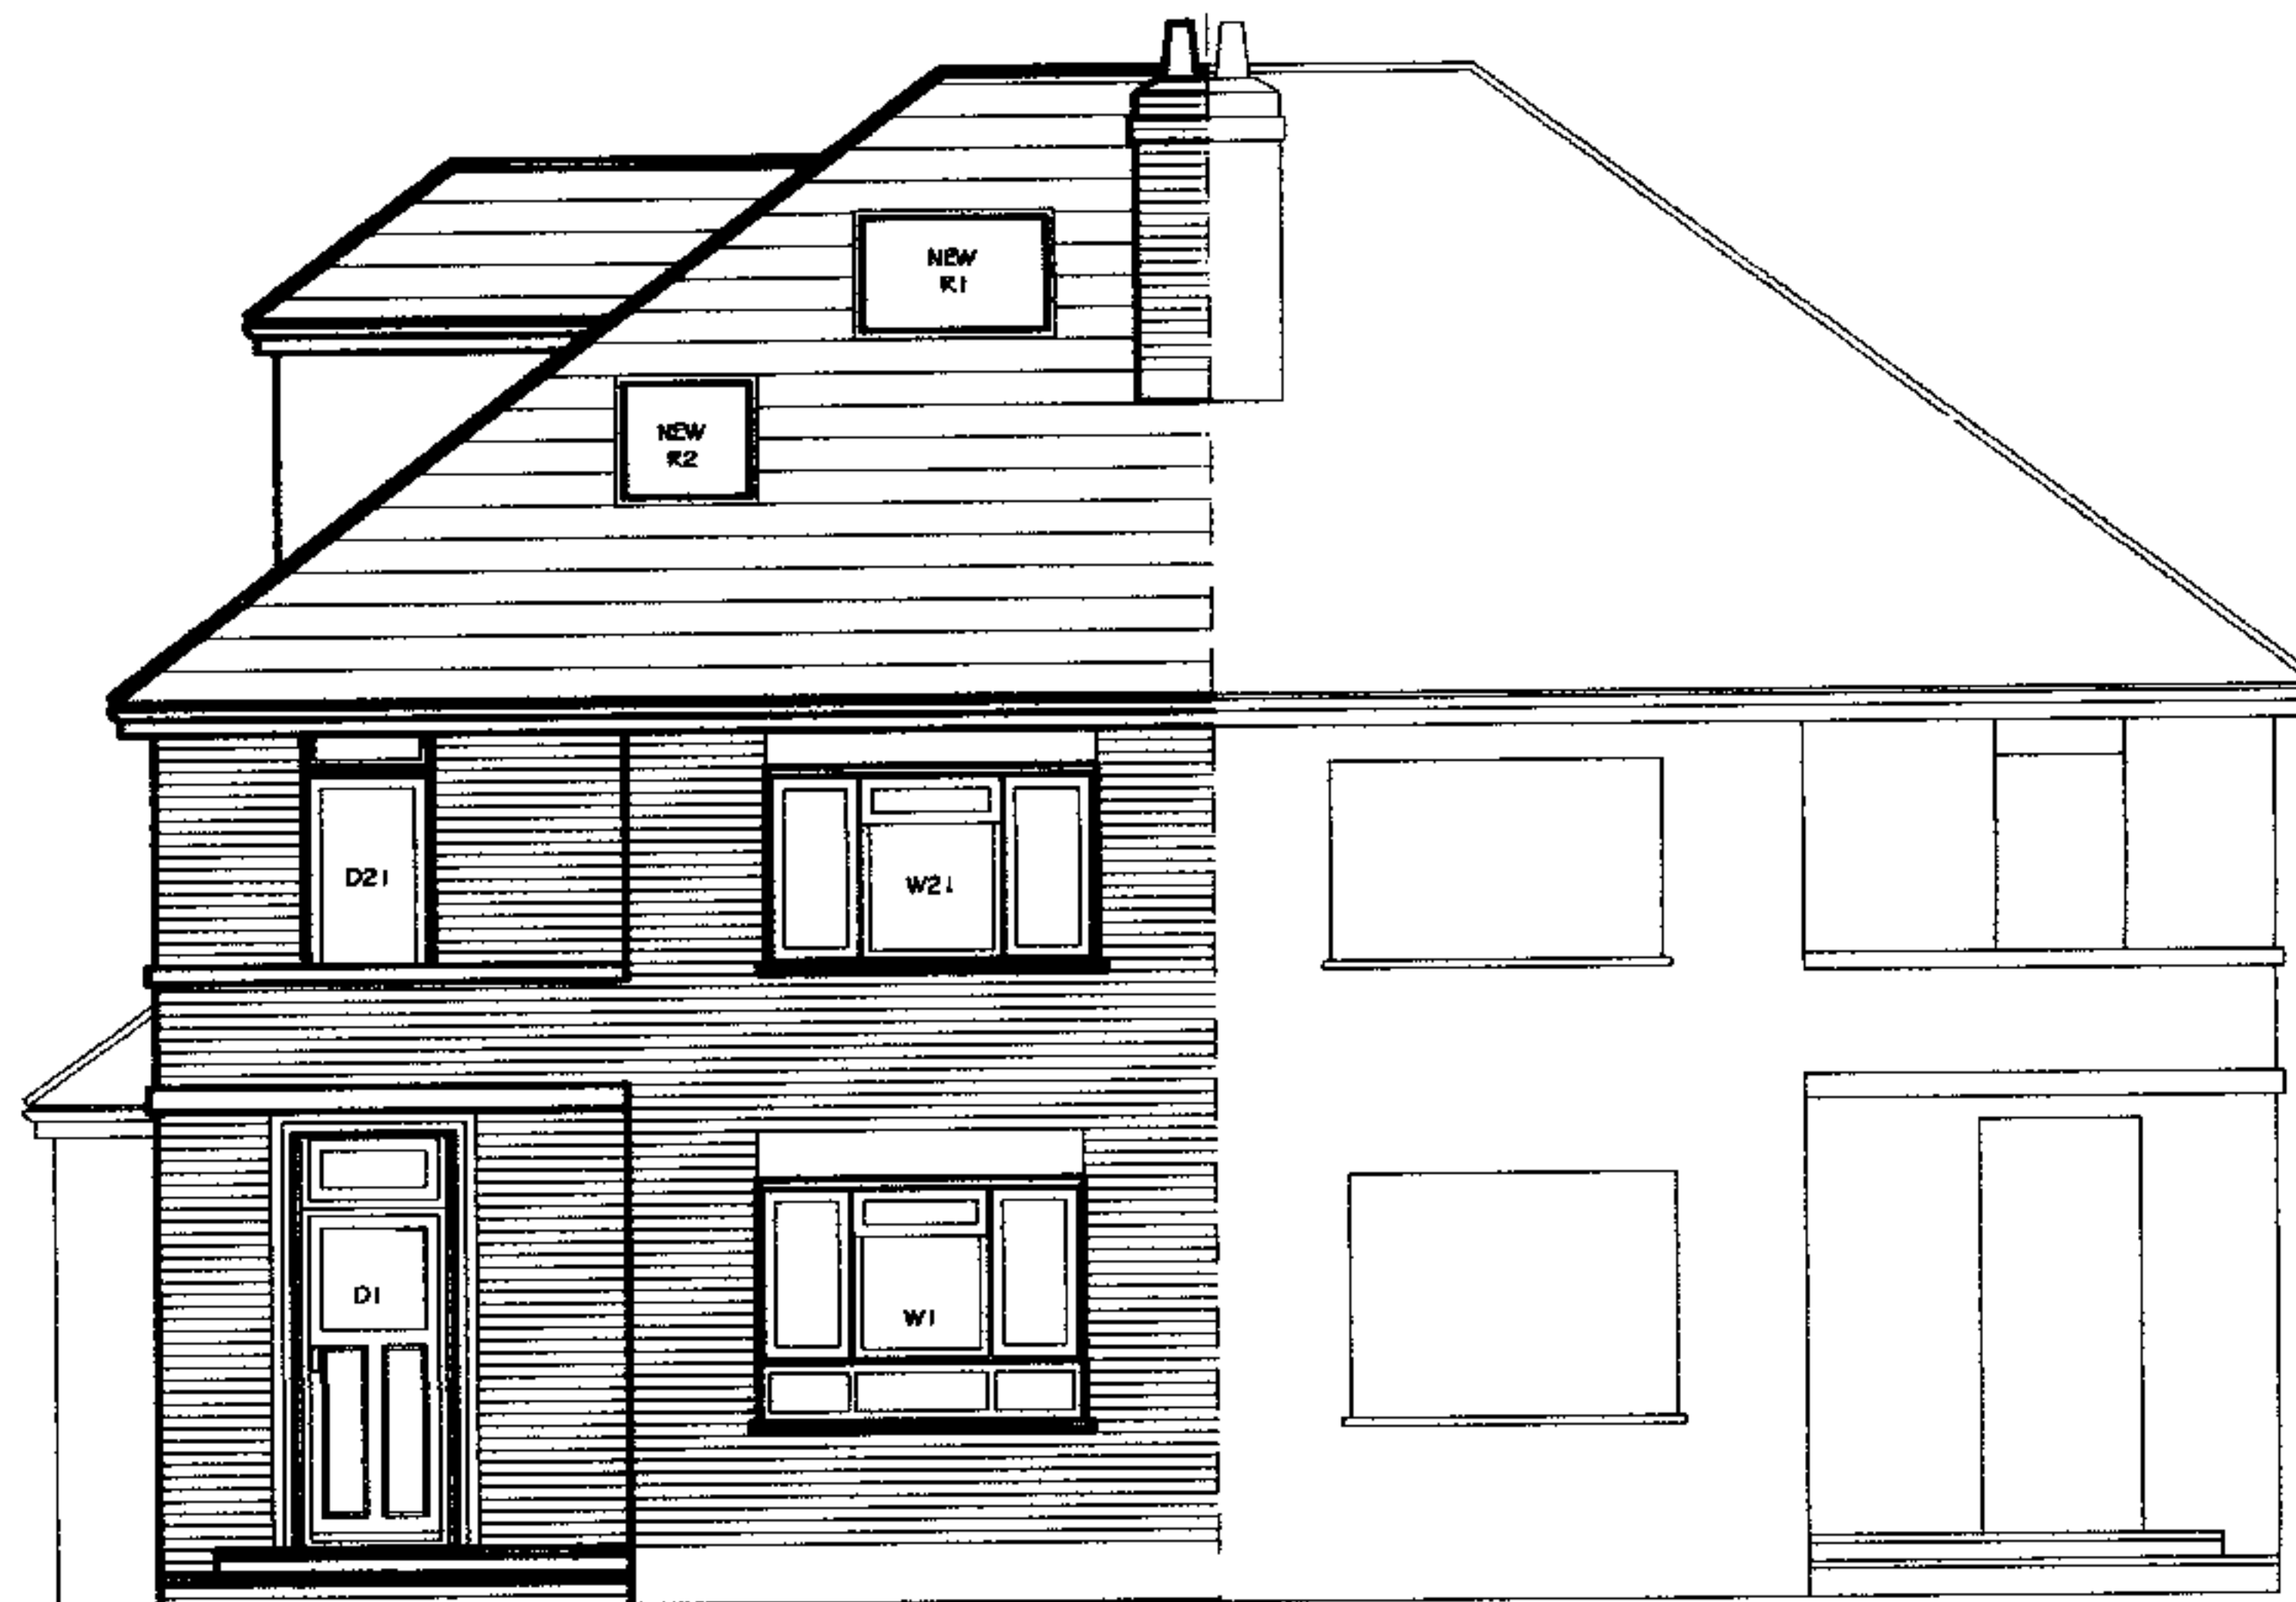

FRONT ELEVATION



NEW BRICKWORK
TO MATCH EXISTING
IN COLOUR & TEXTURE

SIDE ELEVATION



2006/4867/P
RECEIVED
13 DEC 2006

REAR (GARDEN) ELEVATION

DO NOT SCALE FROM THIS DRAWING THIS DRAWING IS COPYRIGHT	REVISIONS: B- bulk of the dormers reduced	PROJECT: 64 MINSTER ROAD CRICKLEWOOD LONDON NW2 3RG	Scale: 1:100 @ A3	Date: 13.12.06	KASIA WHITFIELD Design Consultant
NOTES:		DRAWING TITLE: ELEVATIONS as Proposed	Dwg No: MR-PP5	Rev: B	Tel: 020 75869624 Mob: 07985 035333 email: Kasia_Whitfield@hotmail.com