



Notes

Existing roof coverings:

Existing walls:

Existing windows:

Floors:

Man-made slates

Facing bricks (1B thick)

Mainly sliding boxed sash windows

Ventilated timber suspended floors to ground floor

Upper floor suspended timber

2006/5069/PR1

12 DEC 2006

David Storer & Partners

The Robbins Building,
Albert Street,
Rugby,
CV21 2SD
Tel: 01788 546777

Title:
Rear Ground Level and Roof Extensions to
21 Achilles Road, London, NW6 1DZ

Existing Rear Elevation


Drawn By: AMC

Scale: 1:50

Date: Sept 2006

Drawing No: 2211/003

Rev

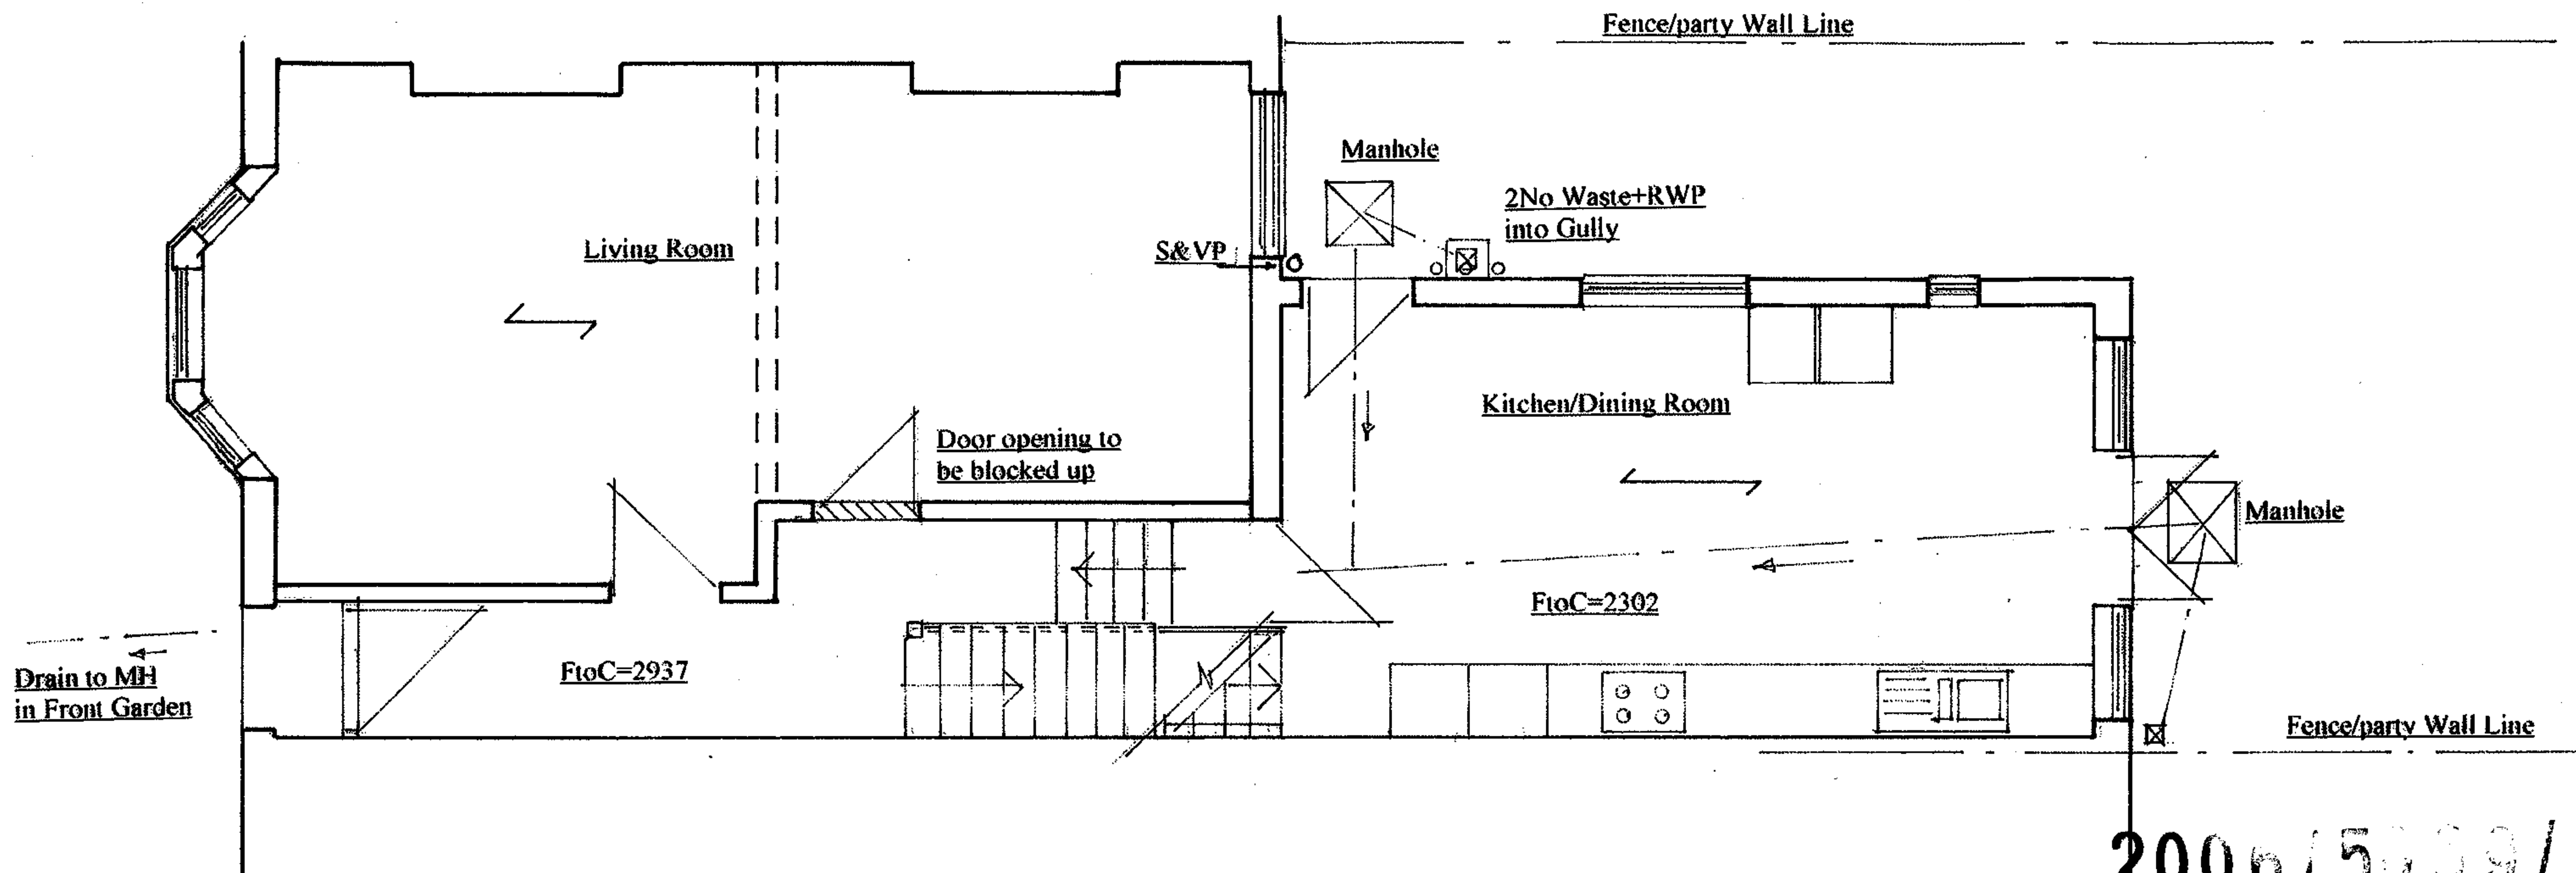

2006/5639/PR1

12 DEC 2006

David Storer & Partners

The Robbins Building,
Albert Street,
Rugby,
CV21 2SD
Tel: 01788 546777

Title:
Rear Ground Level and Roof Extensions to
21 Achilles Road, London, NW6 1DZ

Existing Ground Floor Plan


Drawn By: AMC

Scale: 1:50

Date: Sept 2006

Drawing No: 2211/001


Rev

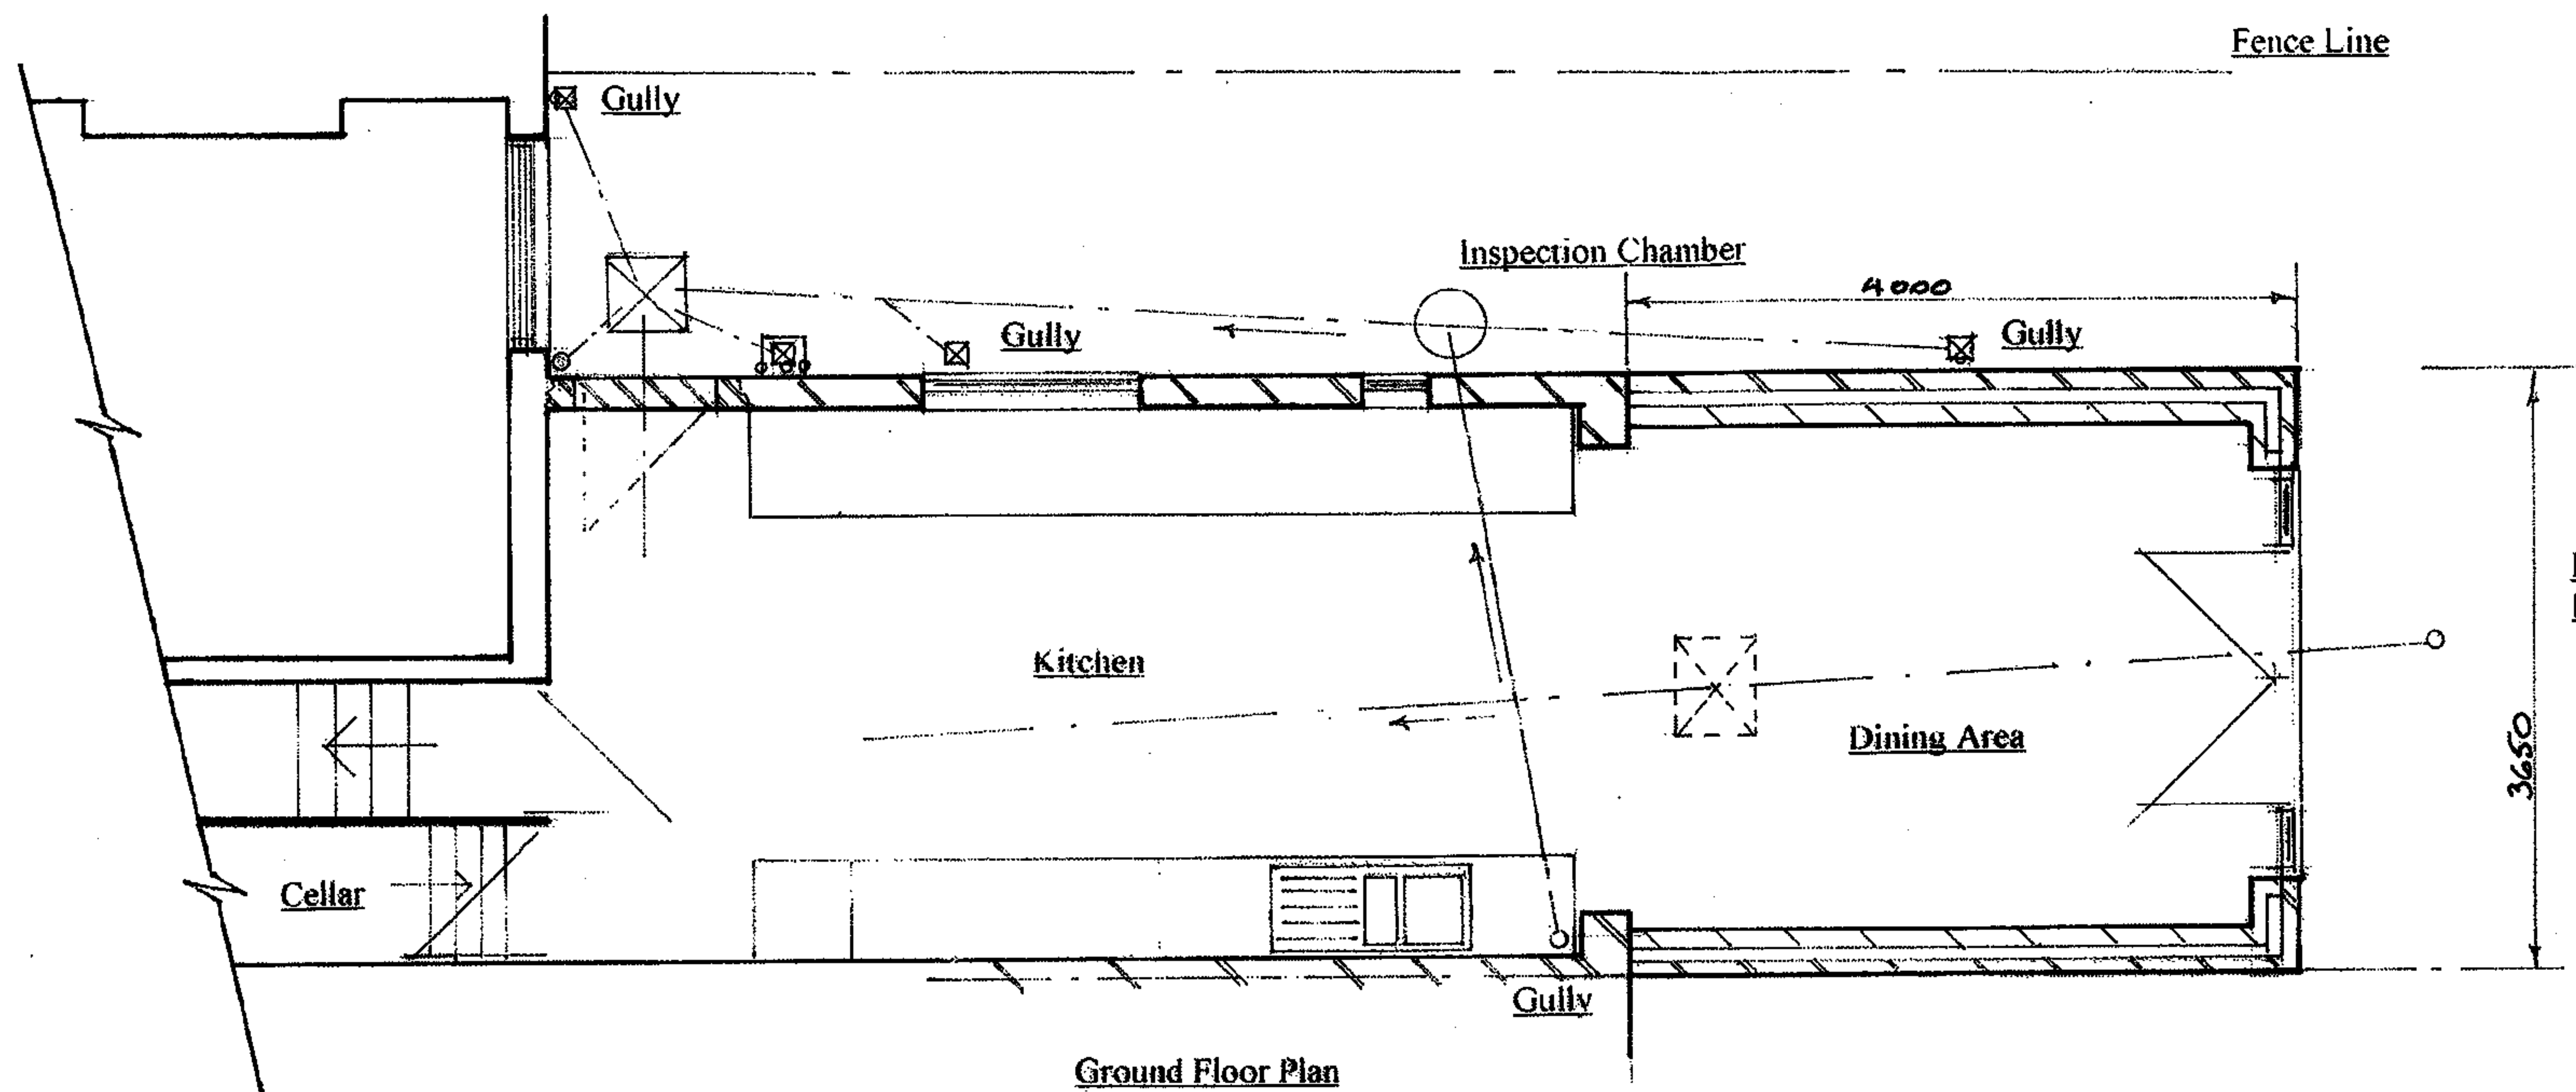

Existing manhole filled in and
Drain extended to new rodding eye.

2006/5000/PR 1

RECEIVED
12 DEC 2006

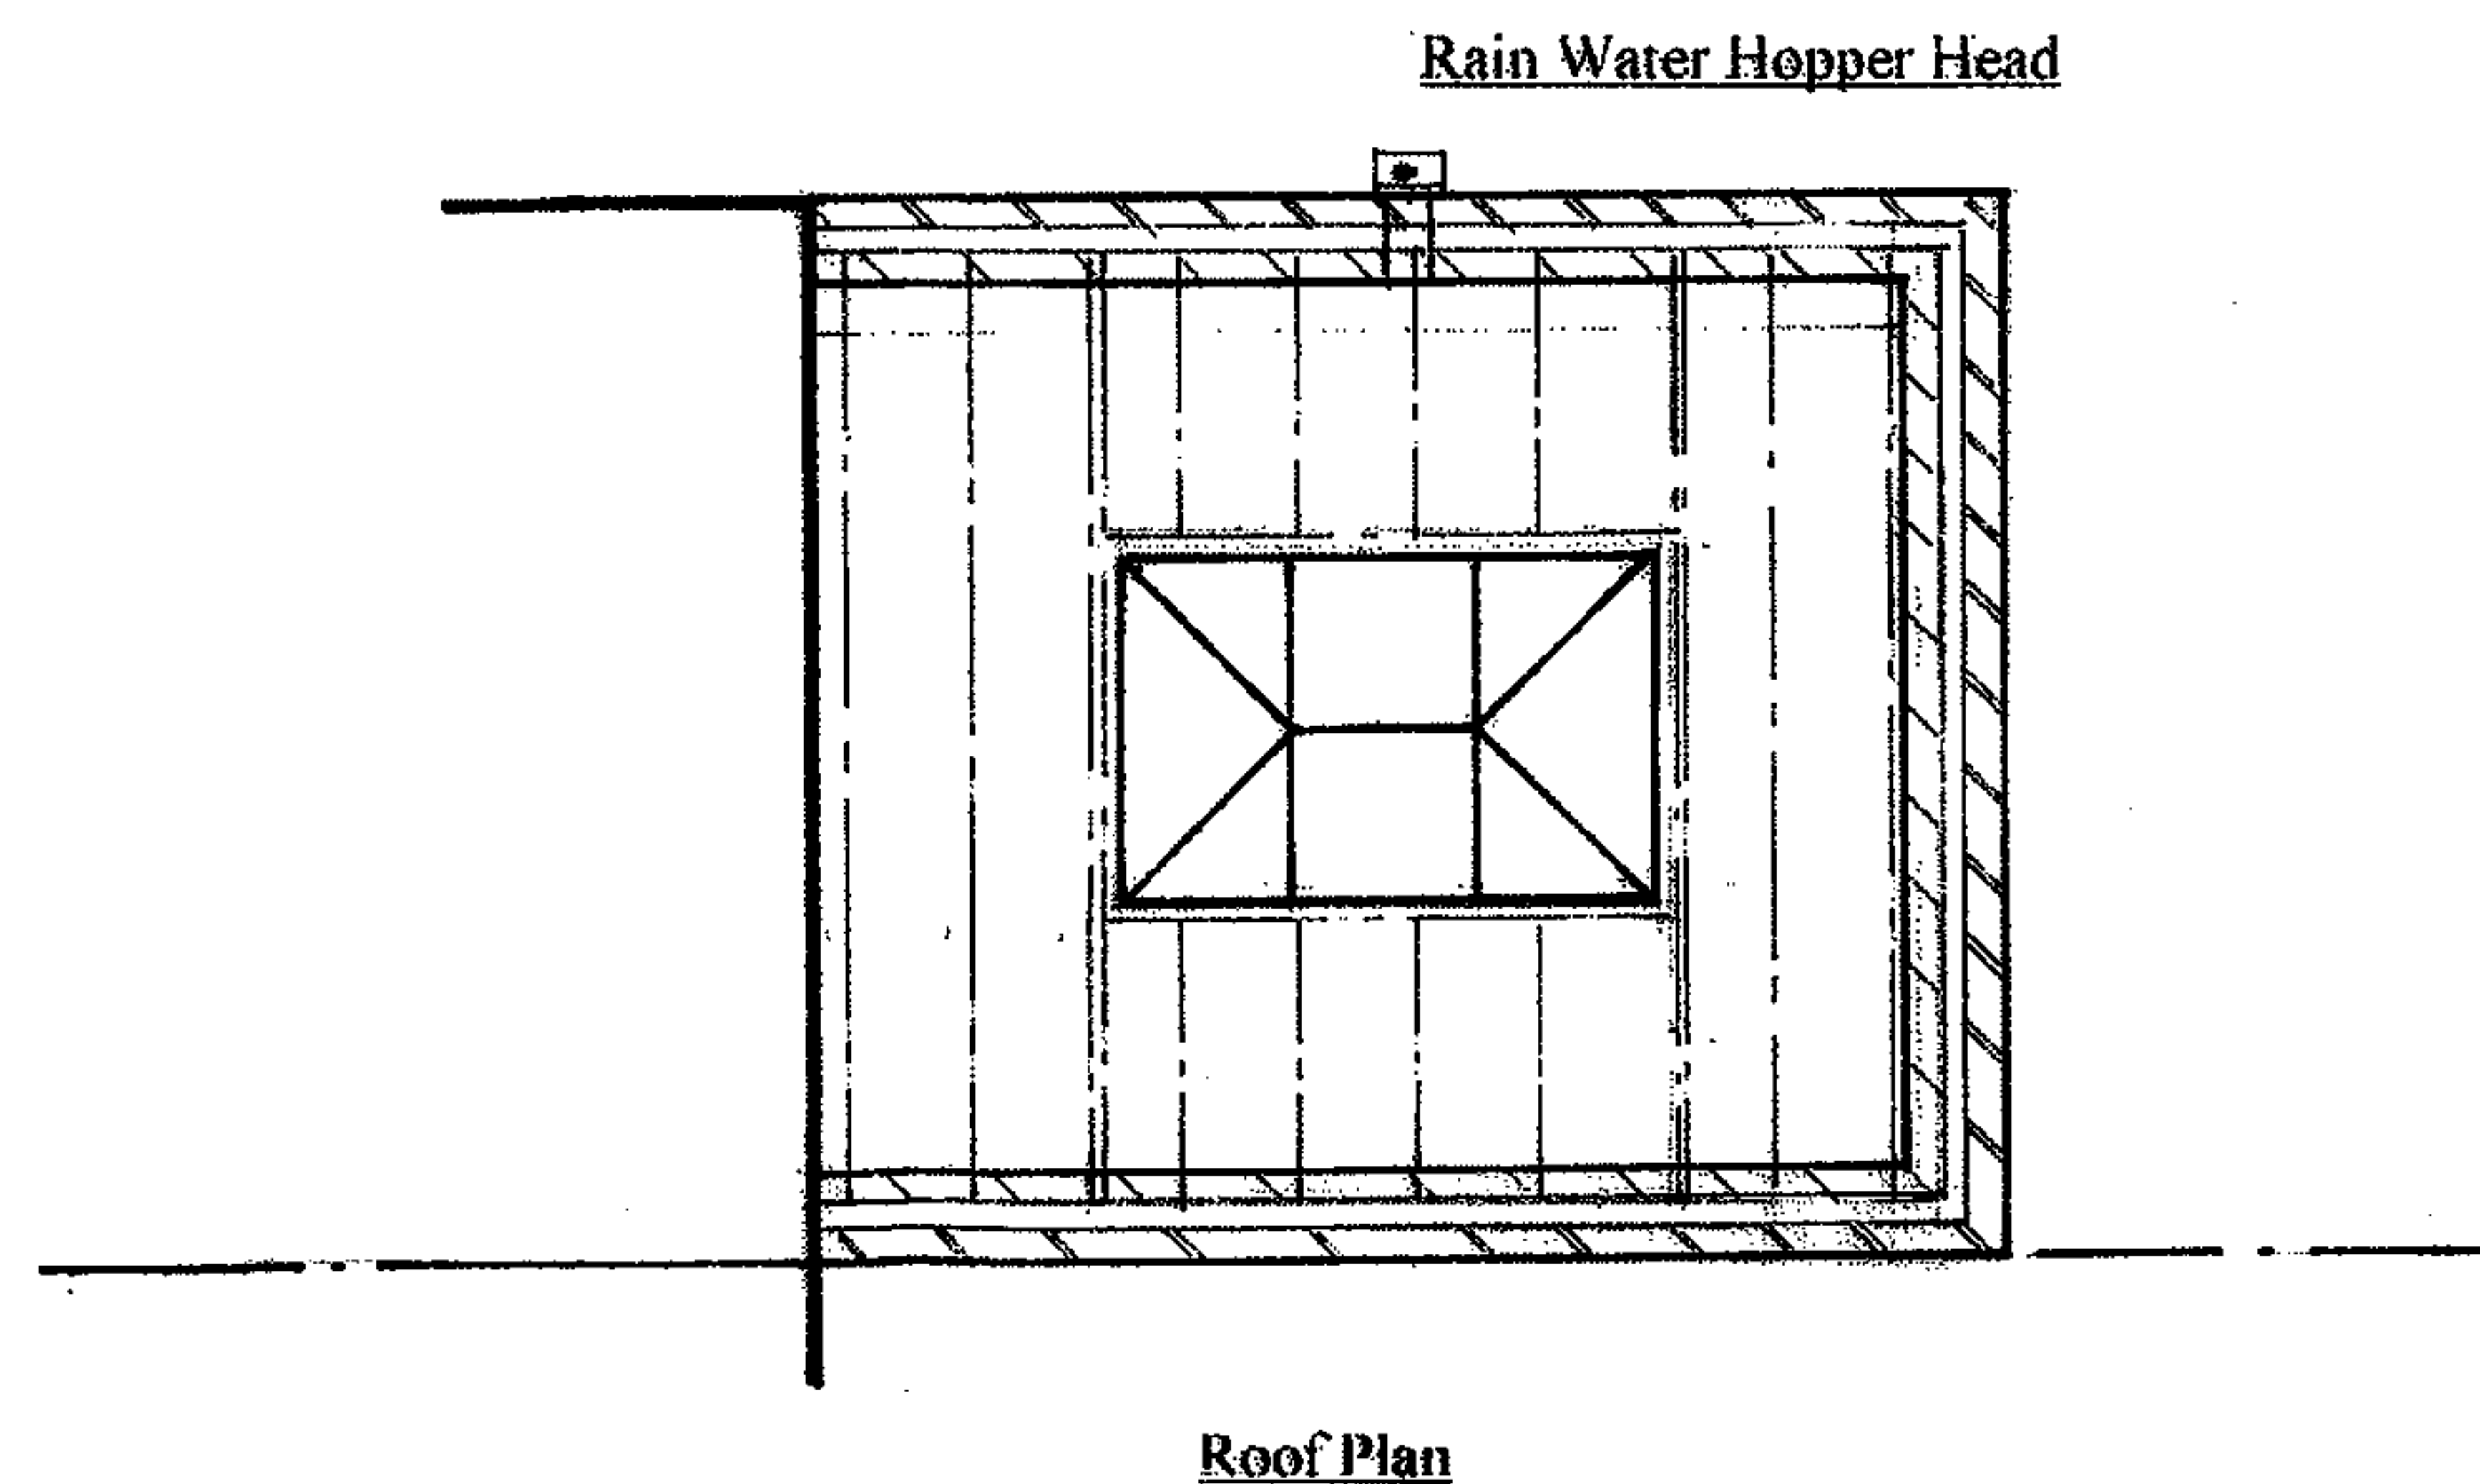

David Storer & Partners

The Robbins Building,
Albert Street,
Rugby,
CV21 2SD
Tel: 01788 546777

Title:
Rear Ground Level and Roof Extensions to
21 Achilles Road, London, NW6 1DZ

Proposed Rear Extension
Ground Floor & Roof Plan


Drawn by: AMC

Scale: 1:50

Date: Sept 2006

Drawing No: 2211/004

Rev

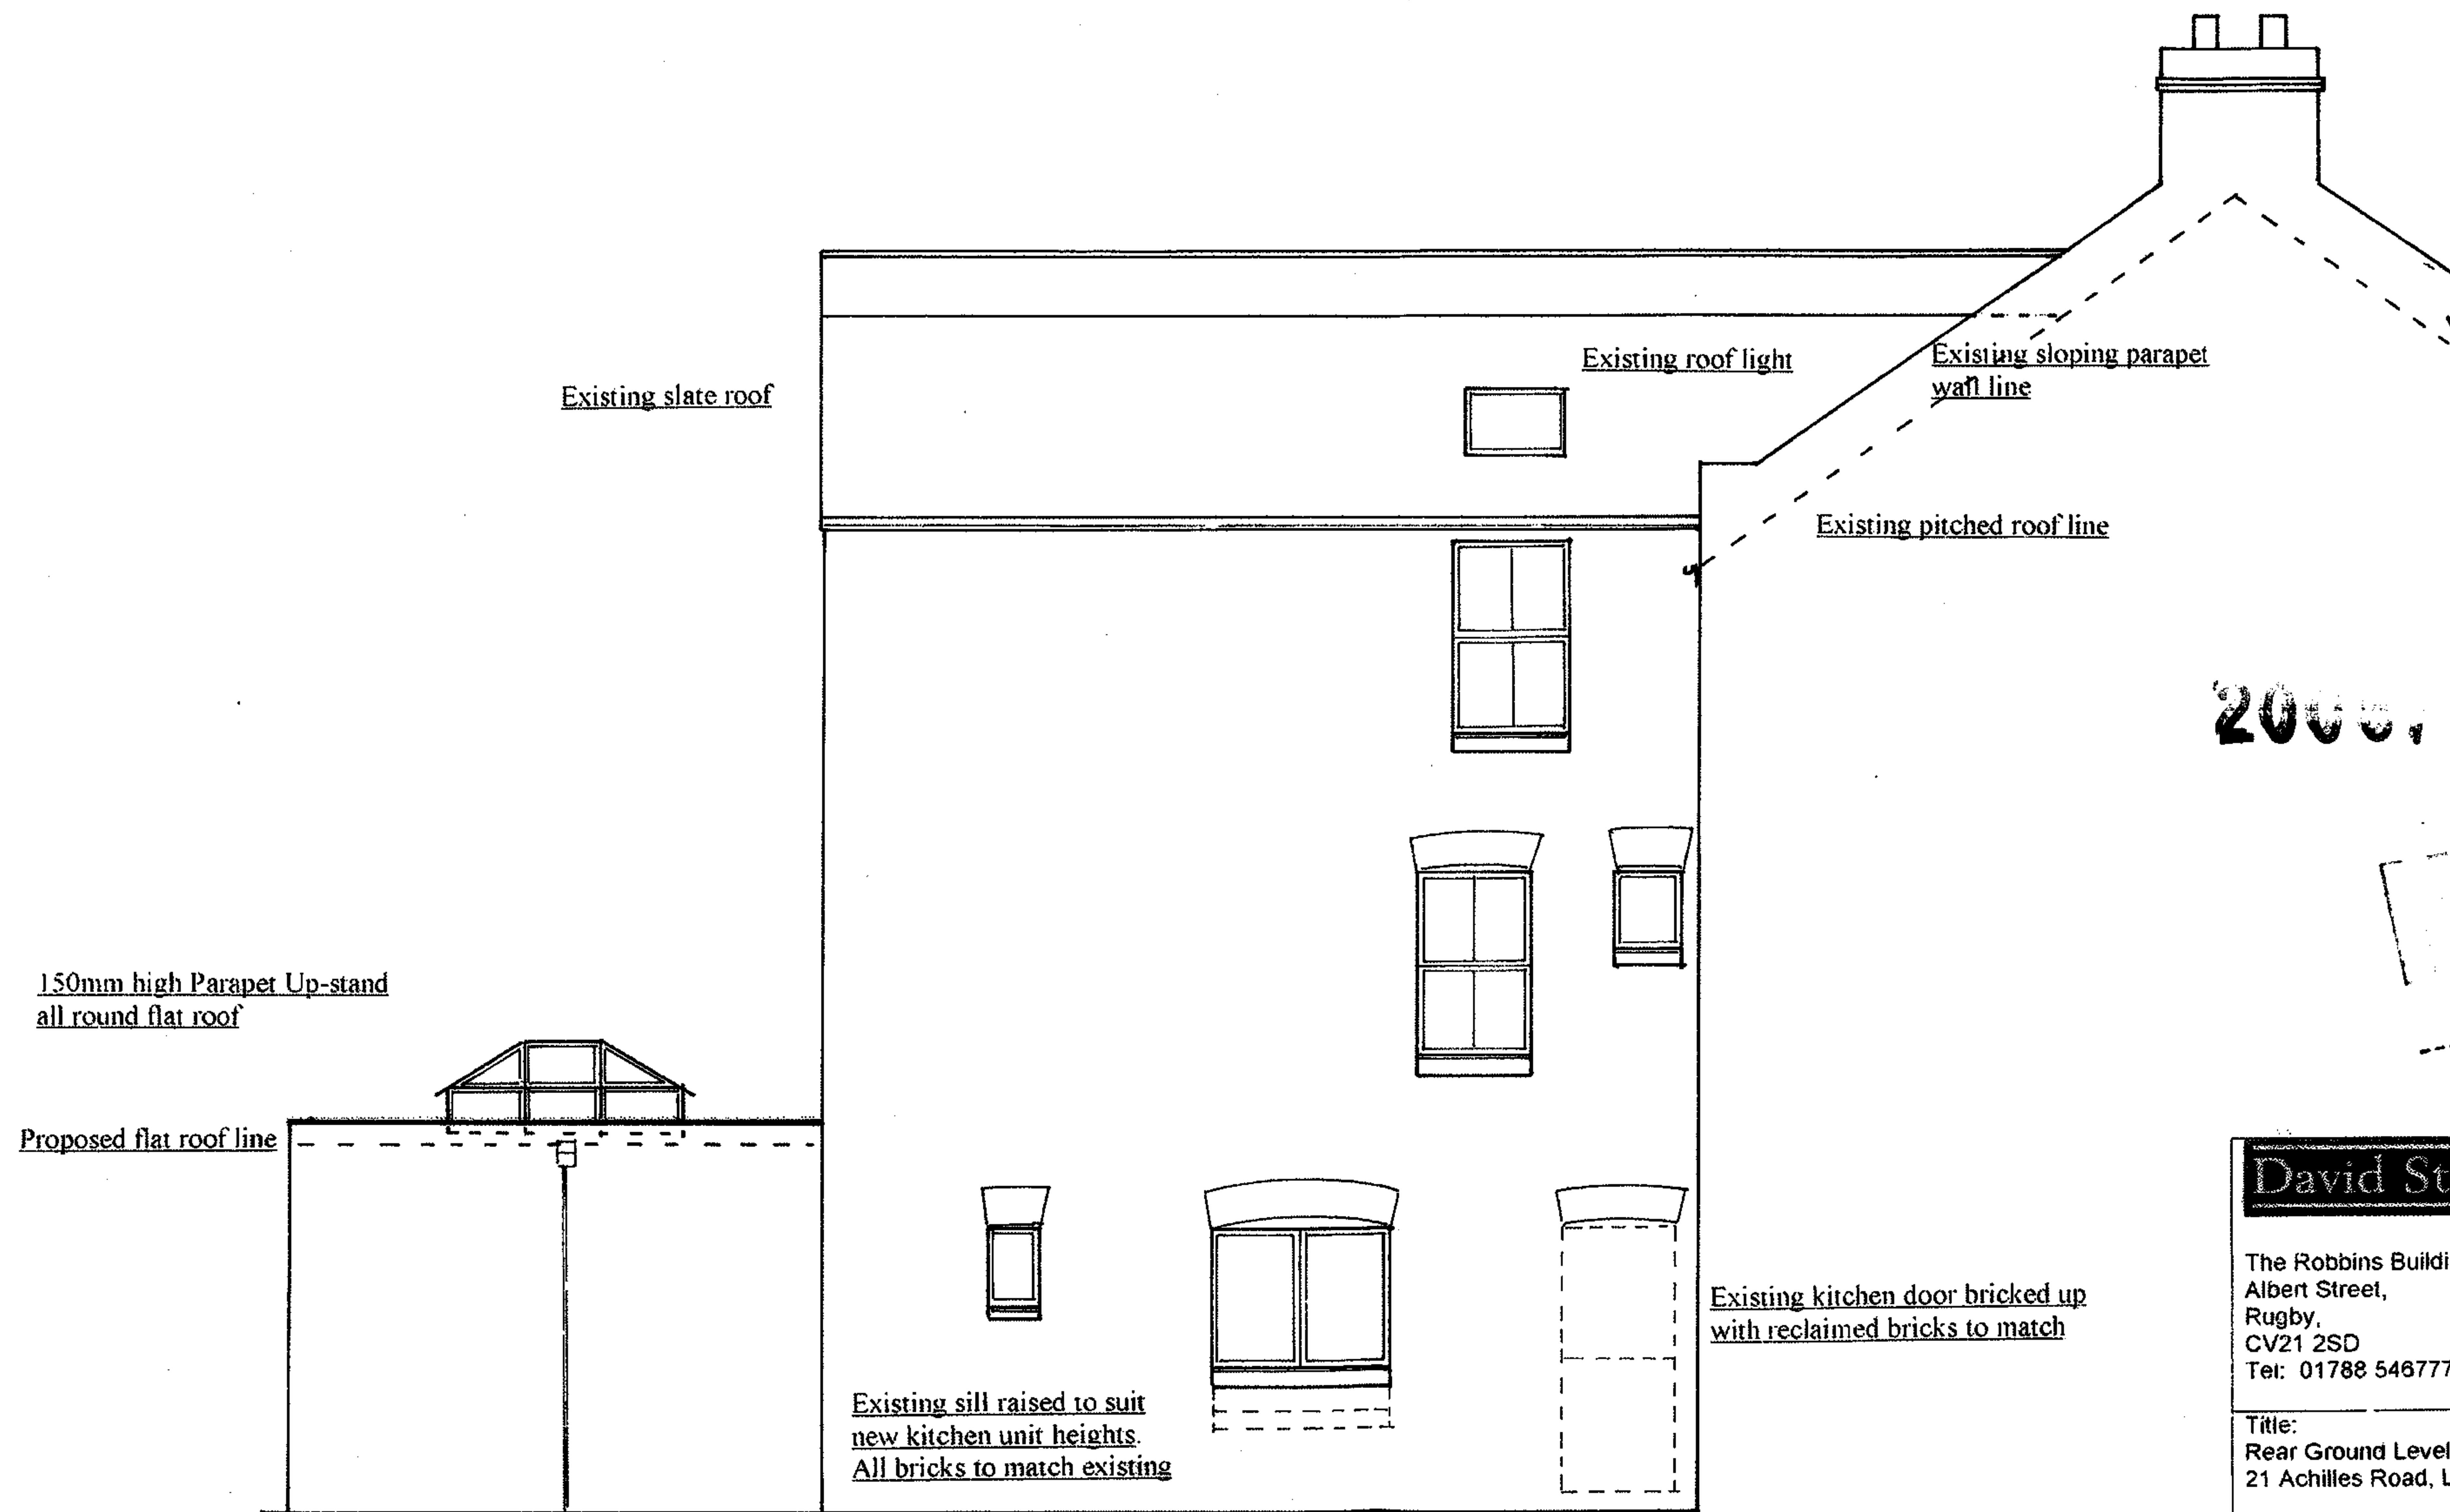

David Storer & Partners

The Robbins Building,
Albert Street,
Rugby,
CV21 2SD
Tel: 01788 546777

Title:
Rear Ground Level Kitchen Extension to
21 Achilles Road, London, NW6 1DZ

Proposed Side Elevation


Drawn by: AMC

Scale: 1:50

Date: Dec 06

Drawing No: 2211/010

Revision

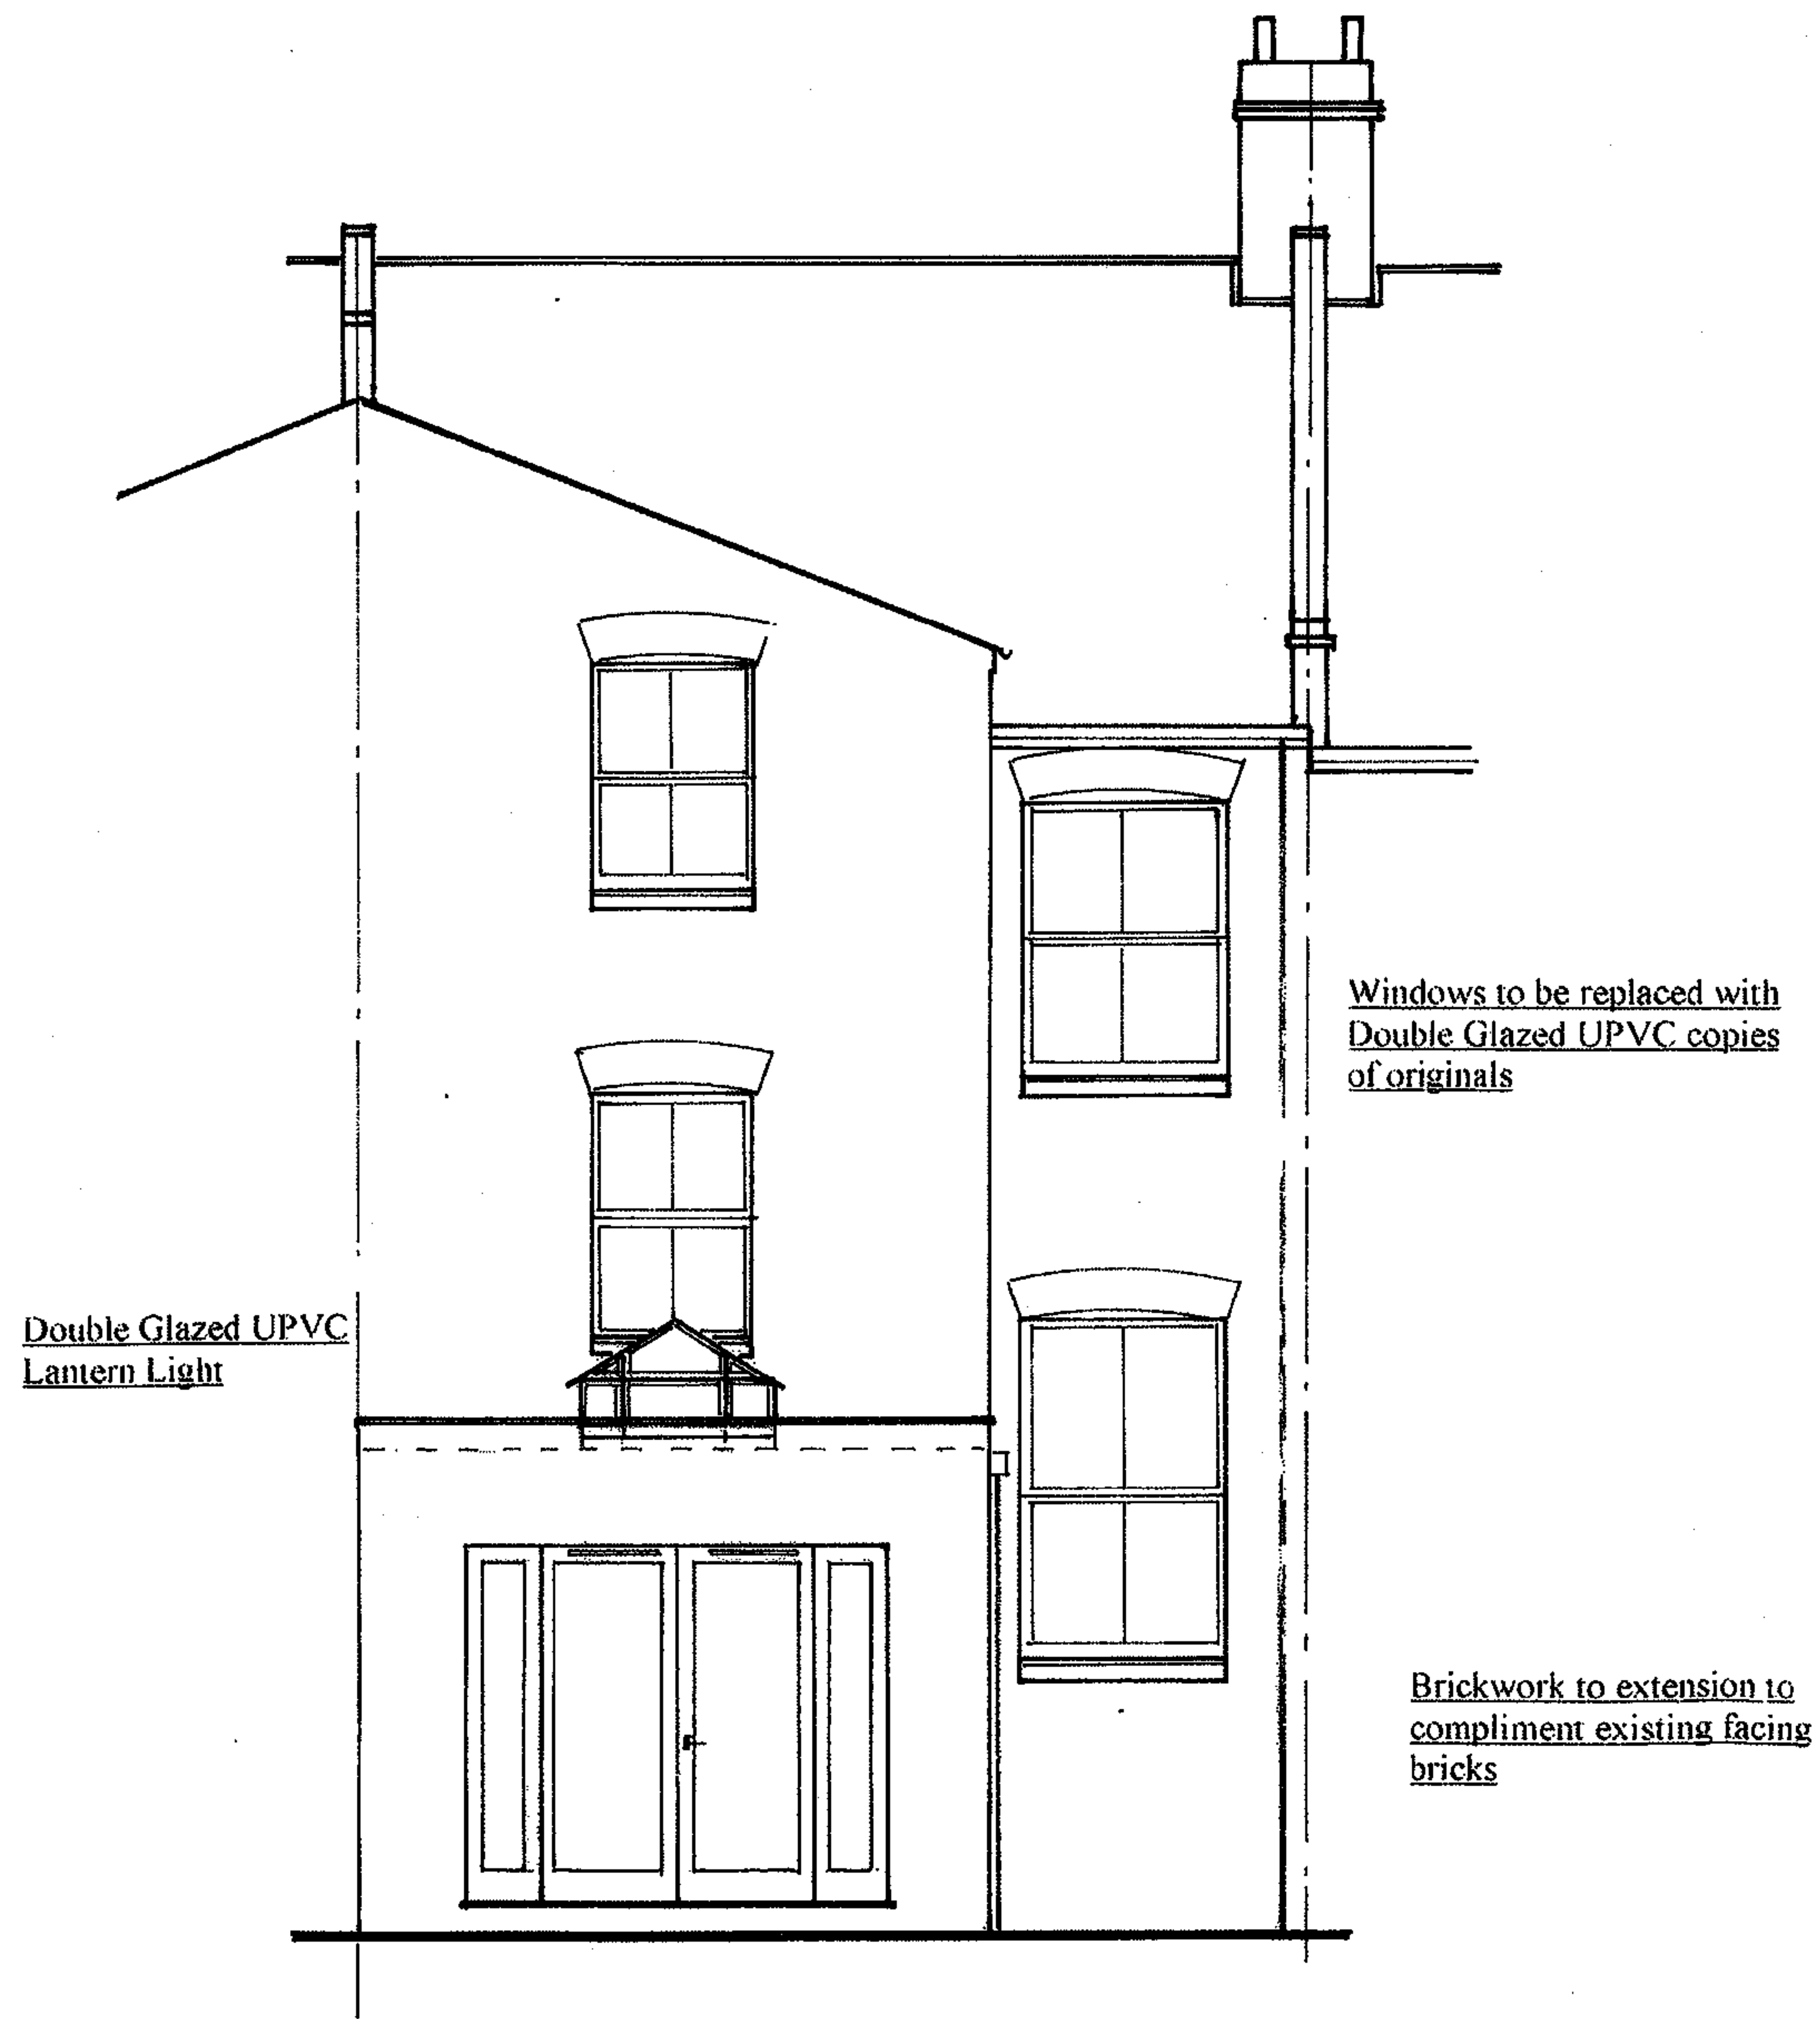

2006/5069/PR 1

RECEIVED
12 DEC 2006

David Storer & Partners

The Robbins Building,
Albert Street,
Rugby,
CV21 2SD
Tel: 01788 546777

Title:
Rear Ground Level Kitchen Extension to
21 Achilles Road, London, NW6 1DZ

Proposed Rear Elevation

Drawn By: AMC

Scale: 1:50

Date: Dec 06

Drawing No: 2211/009

Revision