

E V 4TH OST ROOM

27 NOV 2006

198 RECEIVED

Kasia Whitfield

*Design Consultant
Mgr Inz Arch (PL)*

Garden Flat, 90 Fellows Road,
Belsize Park, London NW3 3JG
Tel: 020 7586 9624 Mobile: 07985 035333
Email: kasia_whitfield@hotmail.com

20th November 2006

Ms Mary Samuel
Development Control
Planning Services
Town Hall
Argyle Street
London WC1H 8ND

2006/4687/PR 1

Dear Ms Samuel,

Application Ref: 2006/4687/P
Address: 64 Minster Road, London NW2 3RG


As requested, please find a revised version of a planning application drawings for the loft conversion at 64 Minster Road, Cricklewood, London NW2 3RG. The roof shape has been reverted to original form and a new side dormer added.

I hope that you will find the provided information satisfactory.

Regards

K. Whitfield



Kasia Whitfield

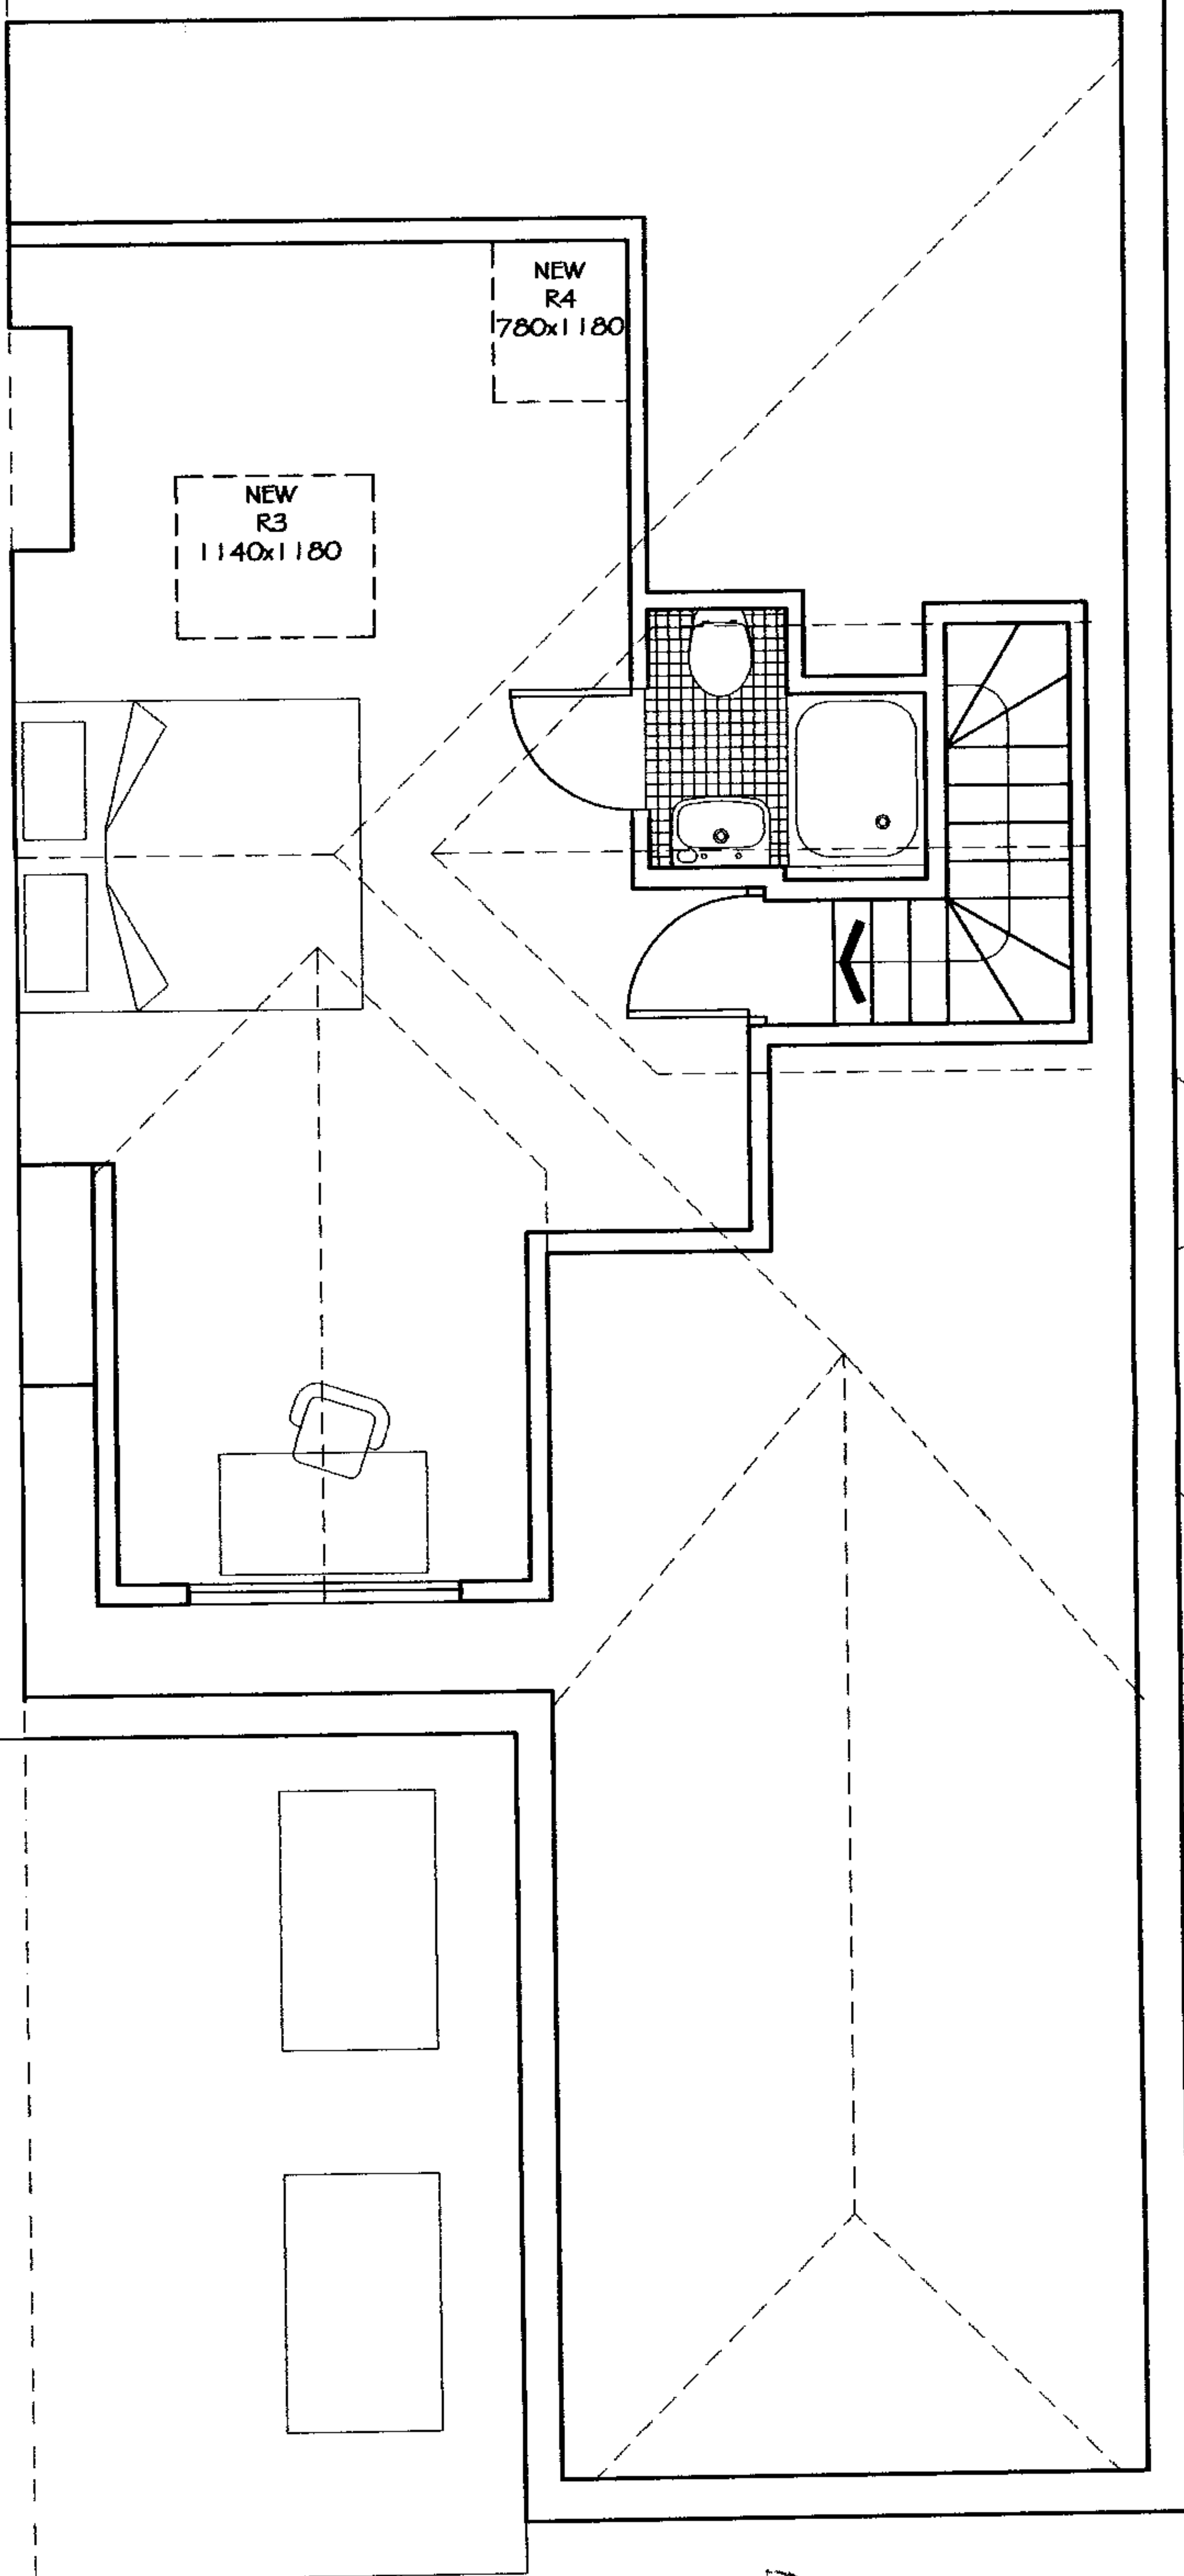

2006/4087/PR1

RECEIVED
27 NOV 2006

DO NOT SCALE FROM THIS DRAWING THIS DRAWING IS COPYRIGHT	REVISIONS: A- roof shape reverted to original, side dormer added	PROJECT: 64 MINSTER ROAD CRICKLEWOOD LONDON NW2 3RG	Scale: 1:50 @ A3	Date: 20.11.06	KASIA WHITFIELD Design Consultant Tel: 020 75869624 Mob: 07985 035333 email: Kasia_Whitfield@hotmail.com
NOTES:		DRAWING TITLE: LOFT FLOOR PLAN as Proposed	Dwg No: MR-PP3	Rev: A	

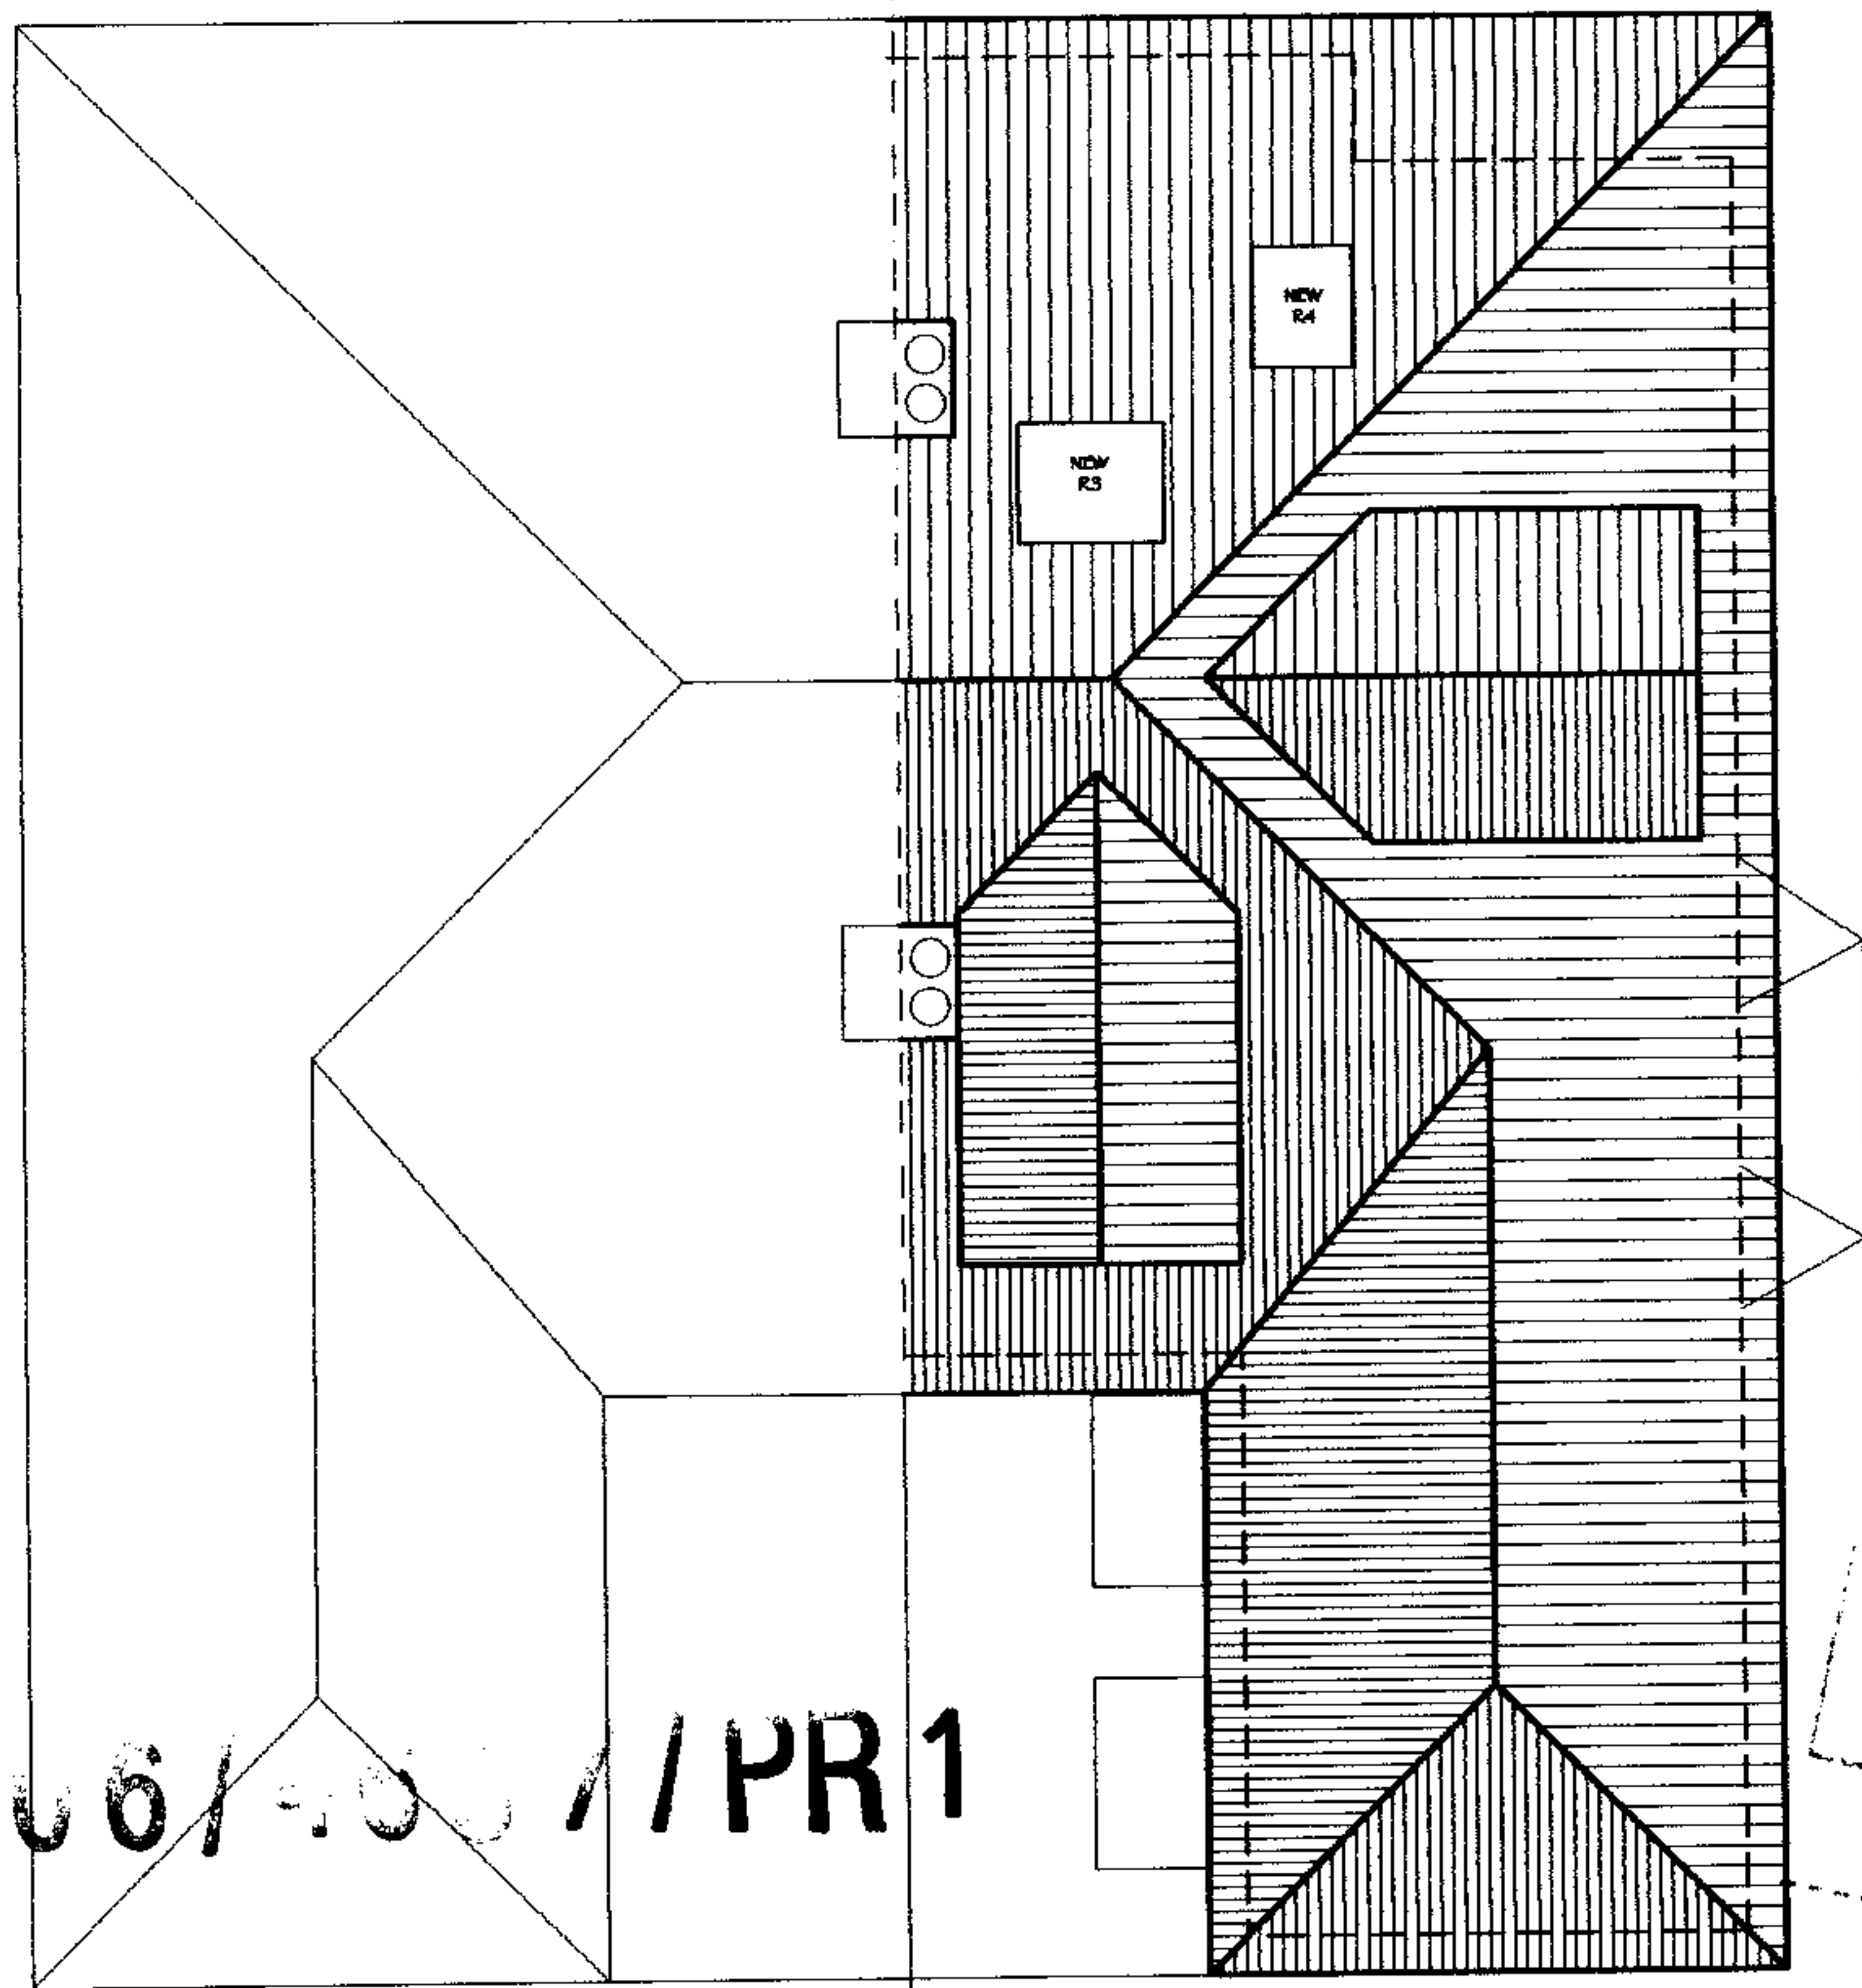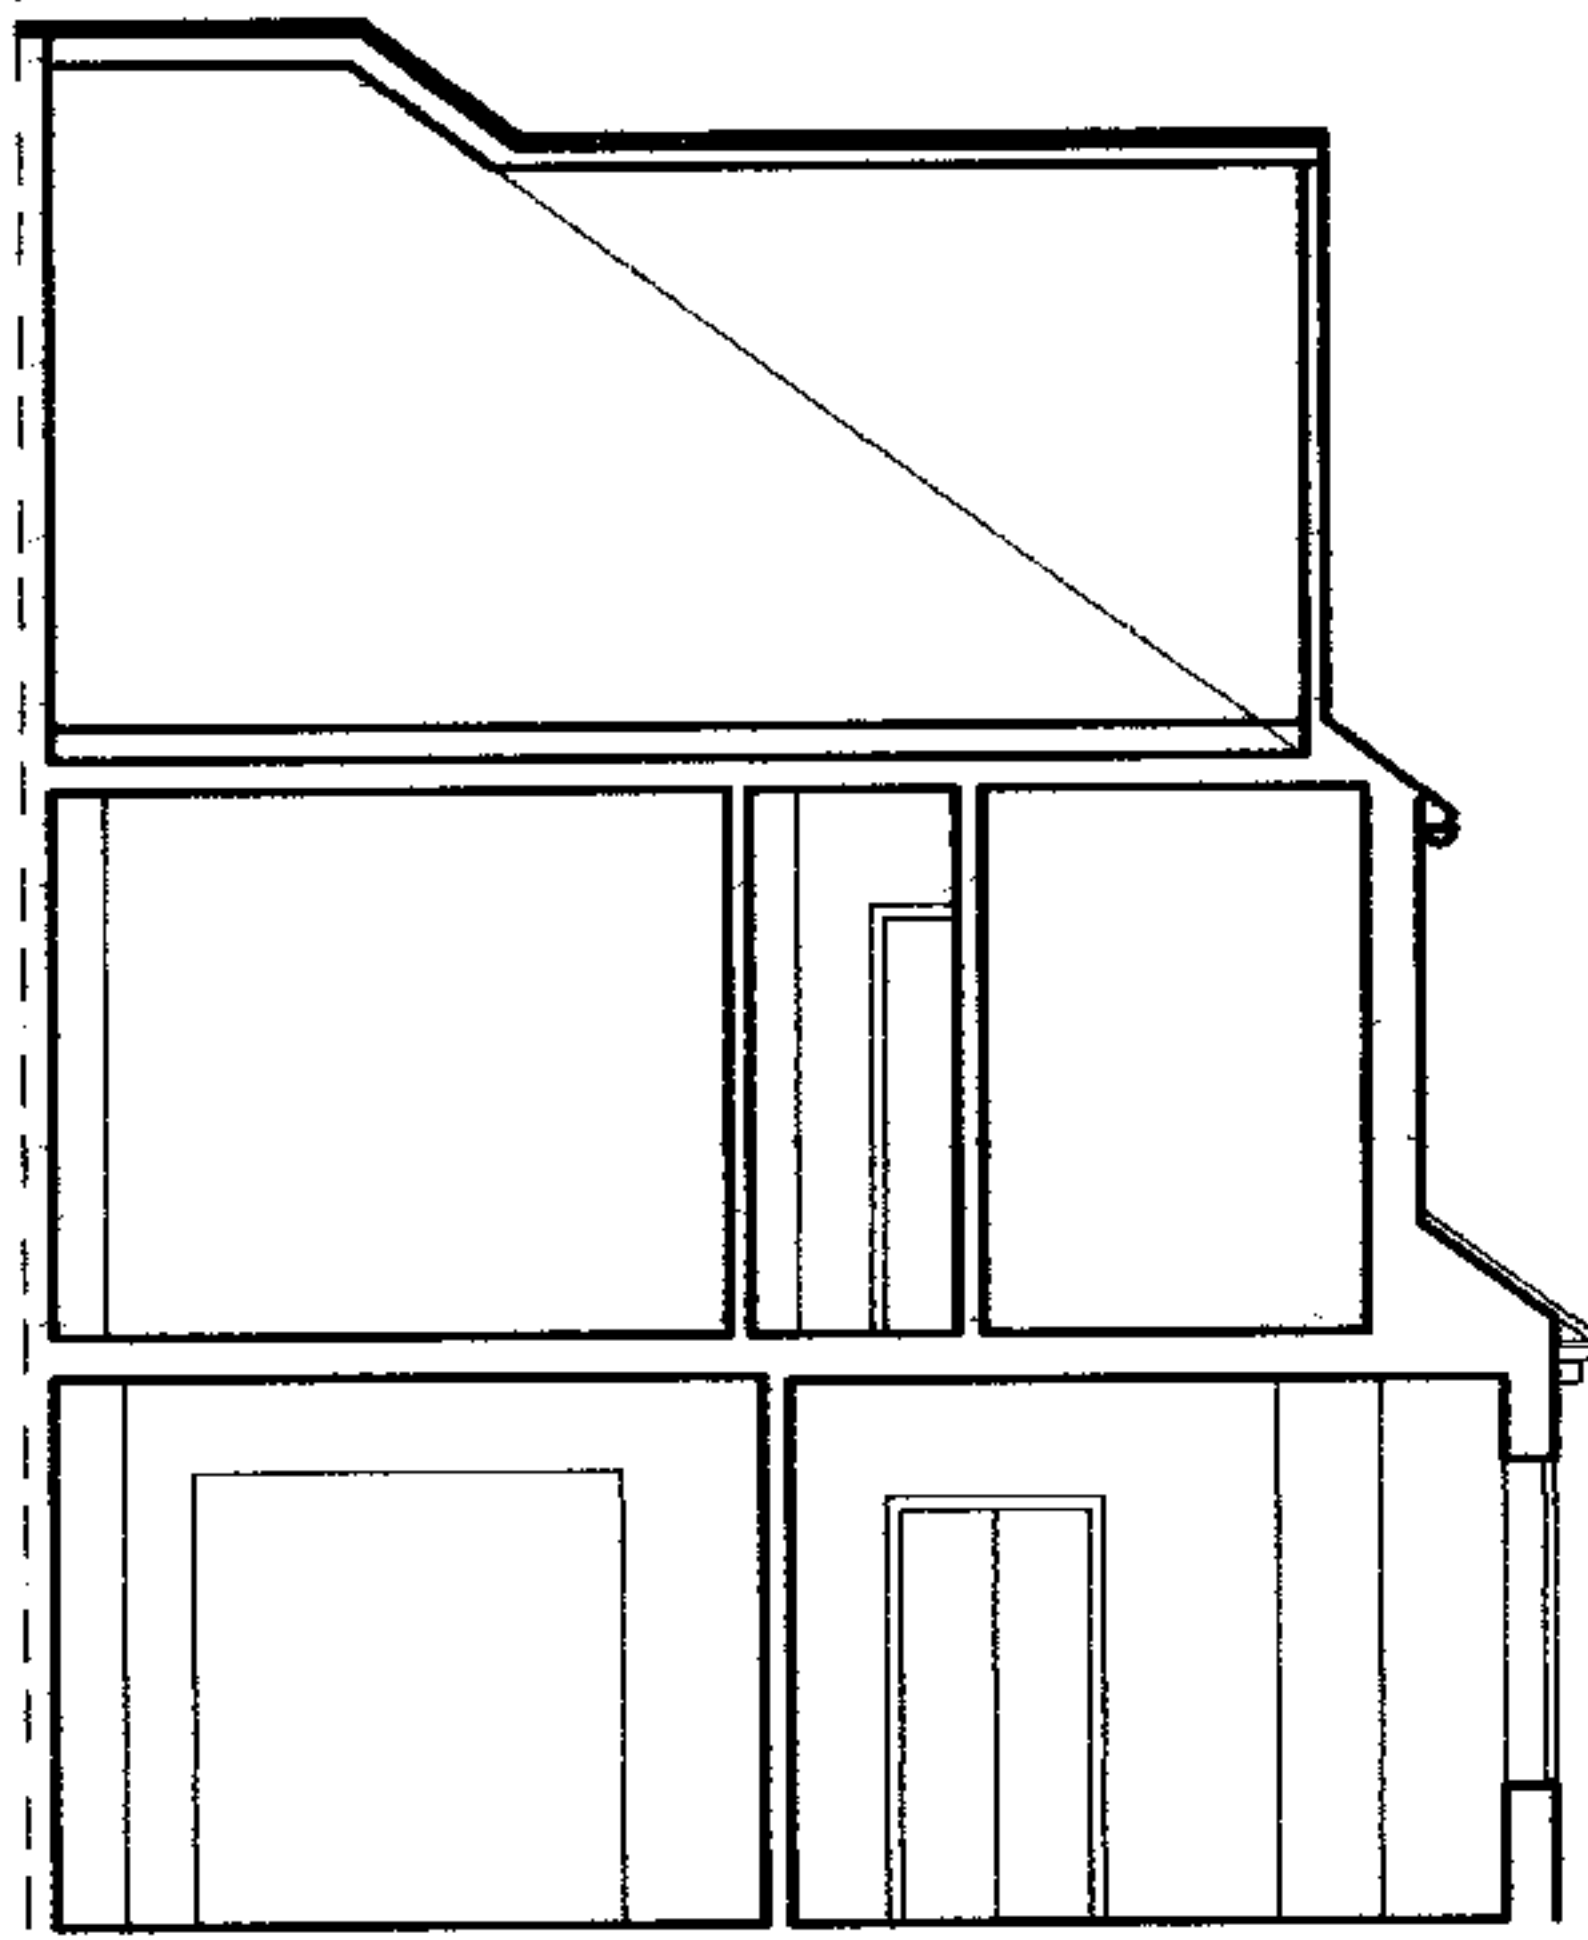

2006/10/11/PR1

RECEIVED
27 NOV 2006

DO NOT SCALE FROM THIS DRAWING THIS DRAWING IS COPYRIGHT	REVISIONS: A- roof shape reverted to original, side dormer added	PROJECT: 64 MINSTER ROAD CRICKLEWOOD LONDON NW2 3RG	Scale: 1:100 @ A3	Date: 20.11.06	KASIA WHITFIELD <i>Design Consultant</i> Tel: 020 75869624 Mob: 07985 035333 email: Kasia_Whitfield@hotmail.com
NOTES:		DRAWING TITLE: ROOF PLAN & SECTION as Proposed	Dwg No: MR-PP4	Rev: A	



FRONT ELEVATION



NEW BRICKWORK
TO MATCH EXISTING
IN COLOUR & TEXTURE

SIDE ELEVATION



RECEIVED
27 NOV 2006

REAR (GARDEN) ELEVATION

DO NOT SCALE FROM THIS DRAWING
THIS DRAWING IS COPYRIGHT

NOTES:

REVISIONS:

A- roof shape reverted
to original,
side dormer added

PROJECT:
64 MINSTER ROAD
CRICKLEWOOD
LONDON NW2 3RG

DRAWING TITLE:
ELEVATIONS
as Proposed

Scale:
1:100 @ A3

Dwg No:
MR-PP5

Date:
20.11.06

Rev:
A

KASIA WHITFIELD
Design Consultant

Tel: 020 75869624
Mob: 07985 035333
email: Kasia_Whitfield@hotmail.com