



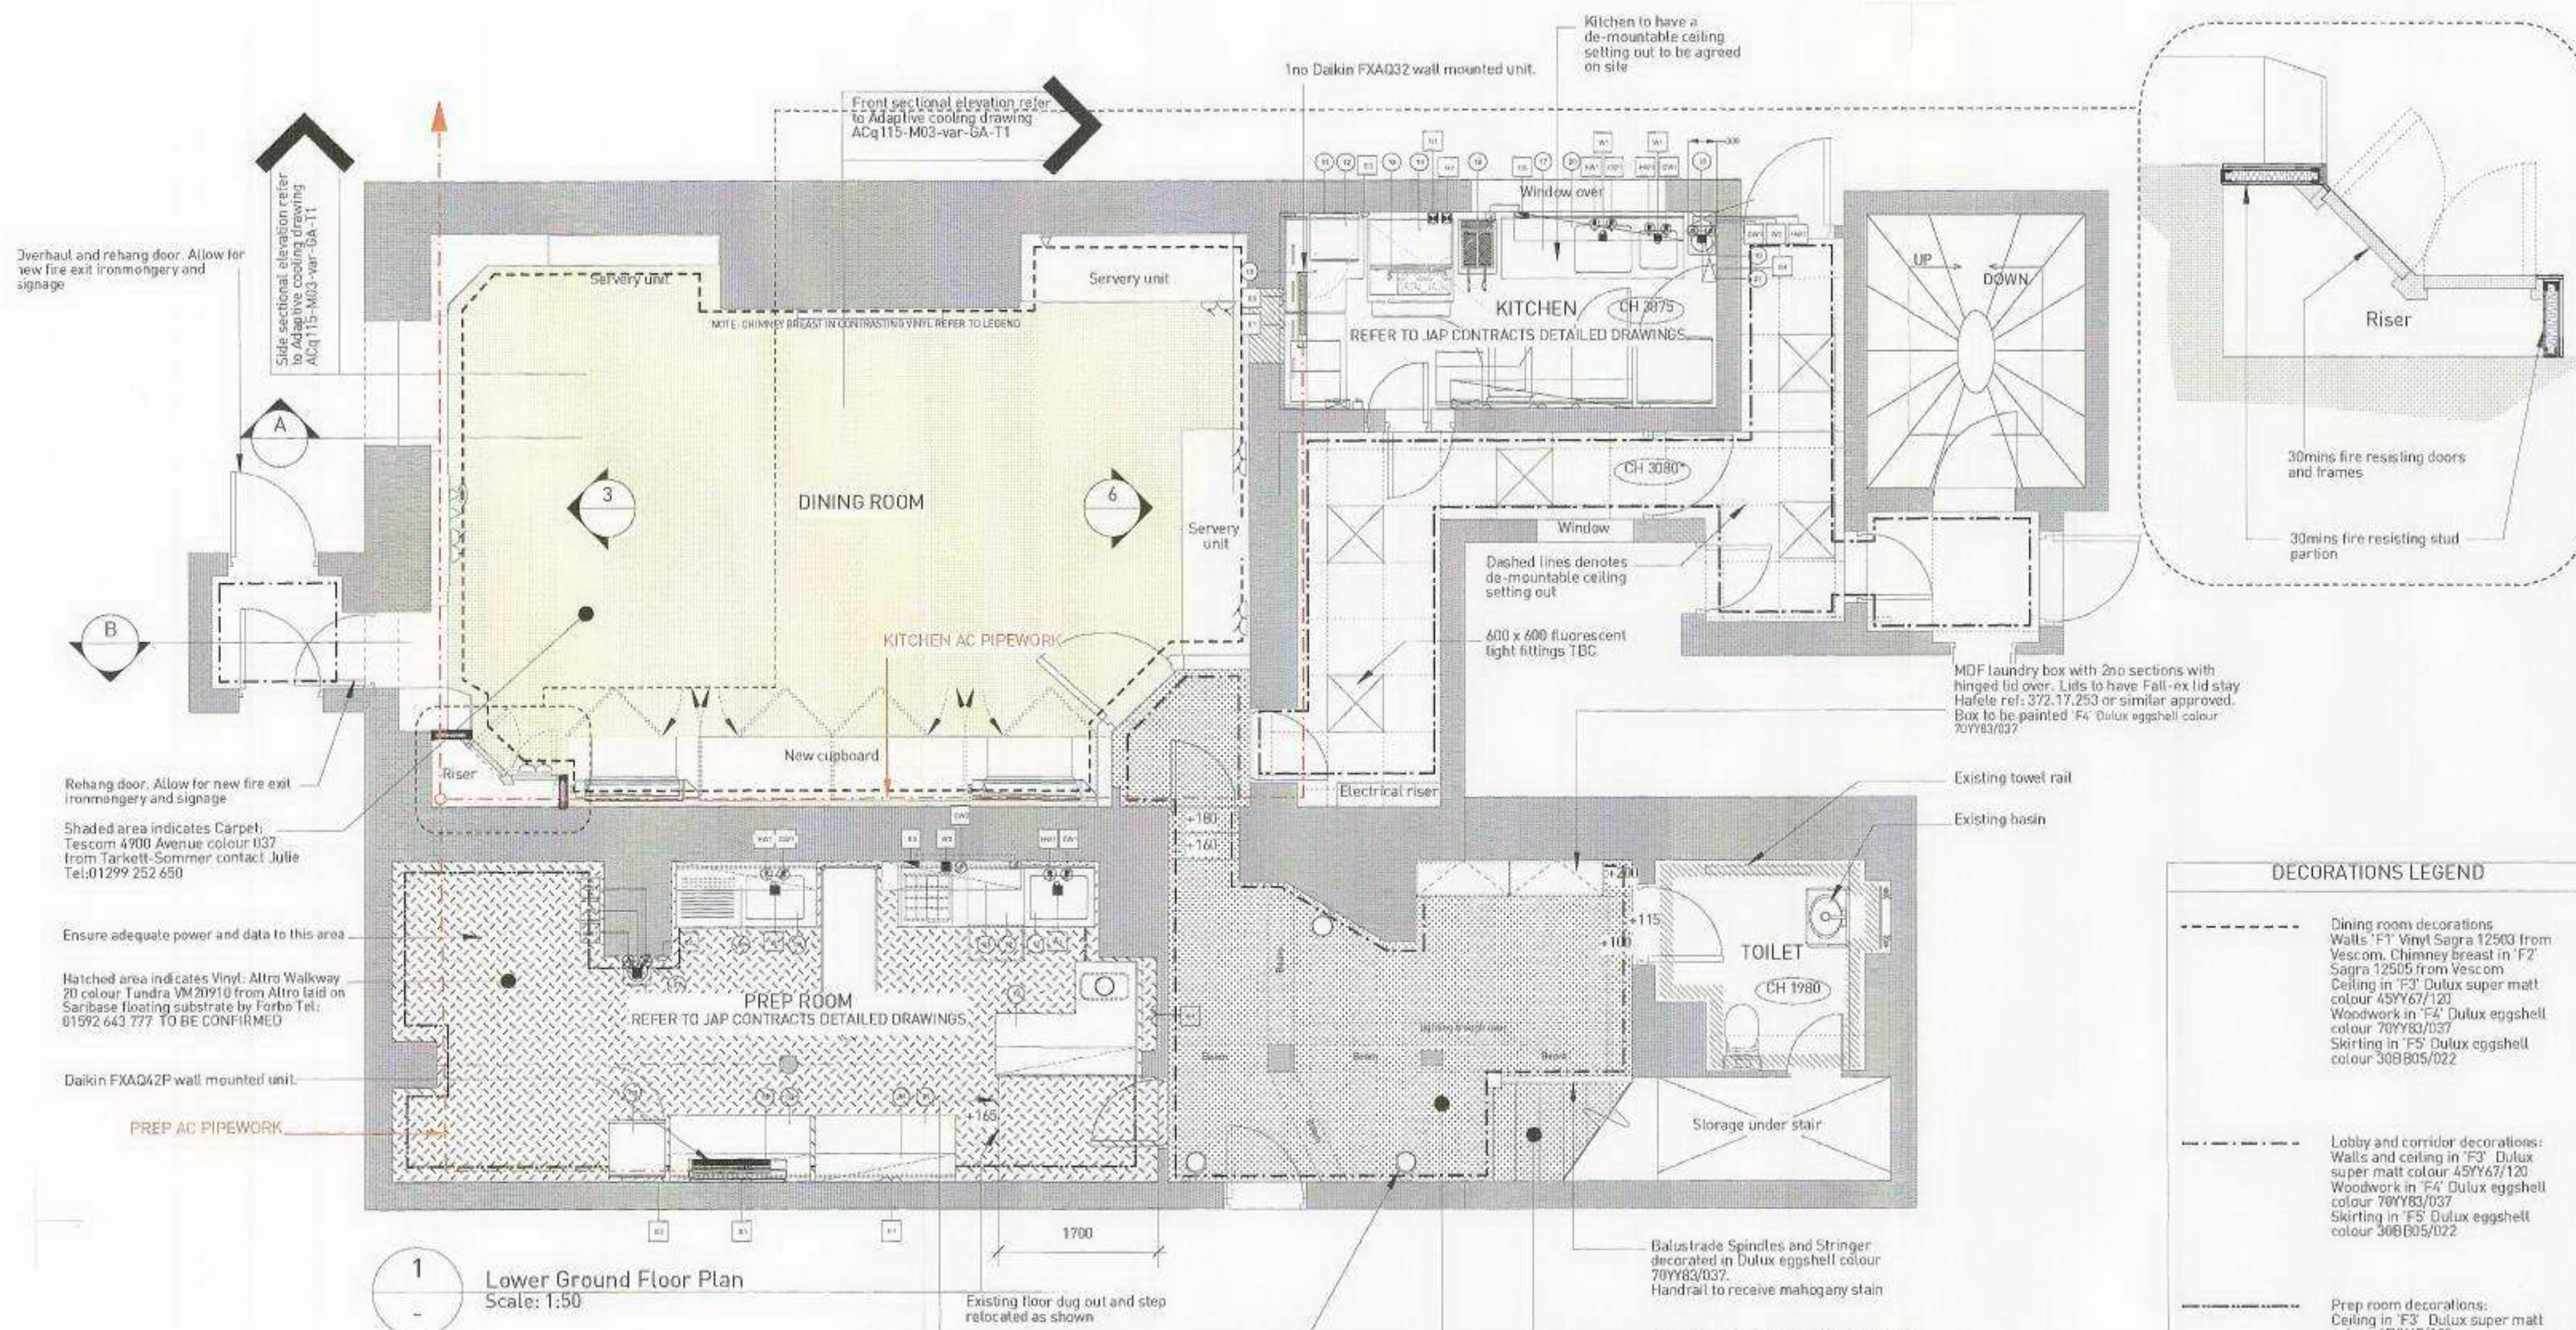


1 Lower Ground Floor Plan
Scale: 1:50

SMALL POWER AND DATA LEGEND


	Twin gang brushed stainless steel power socket
	Brushed stainless steel data point
	Brushed stainless steel TV point

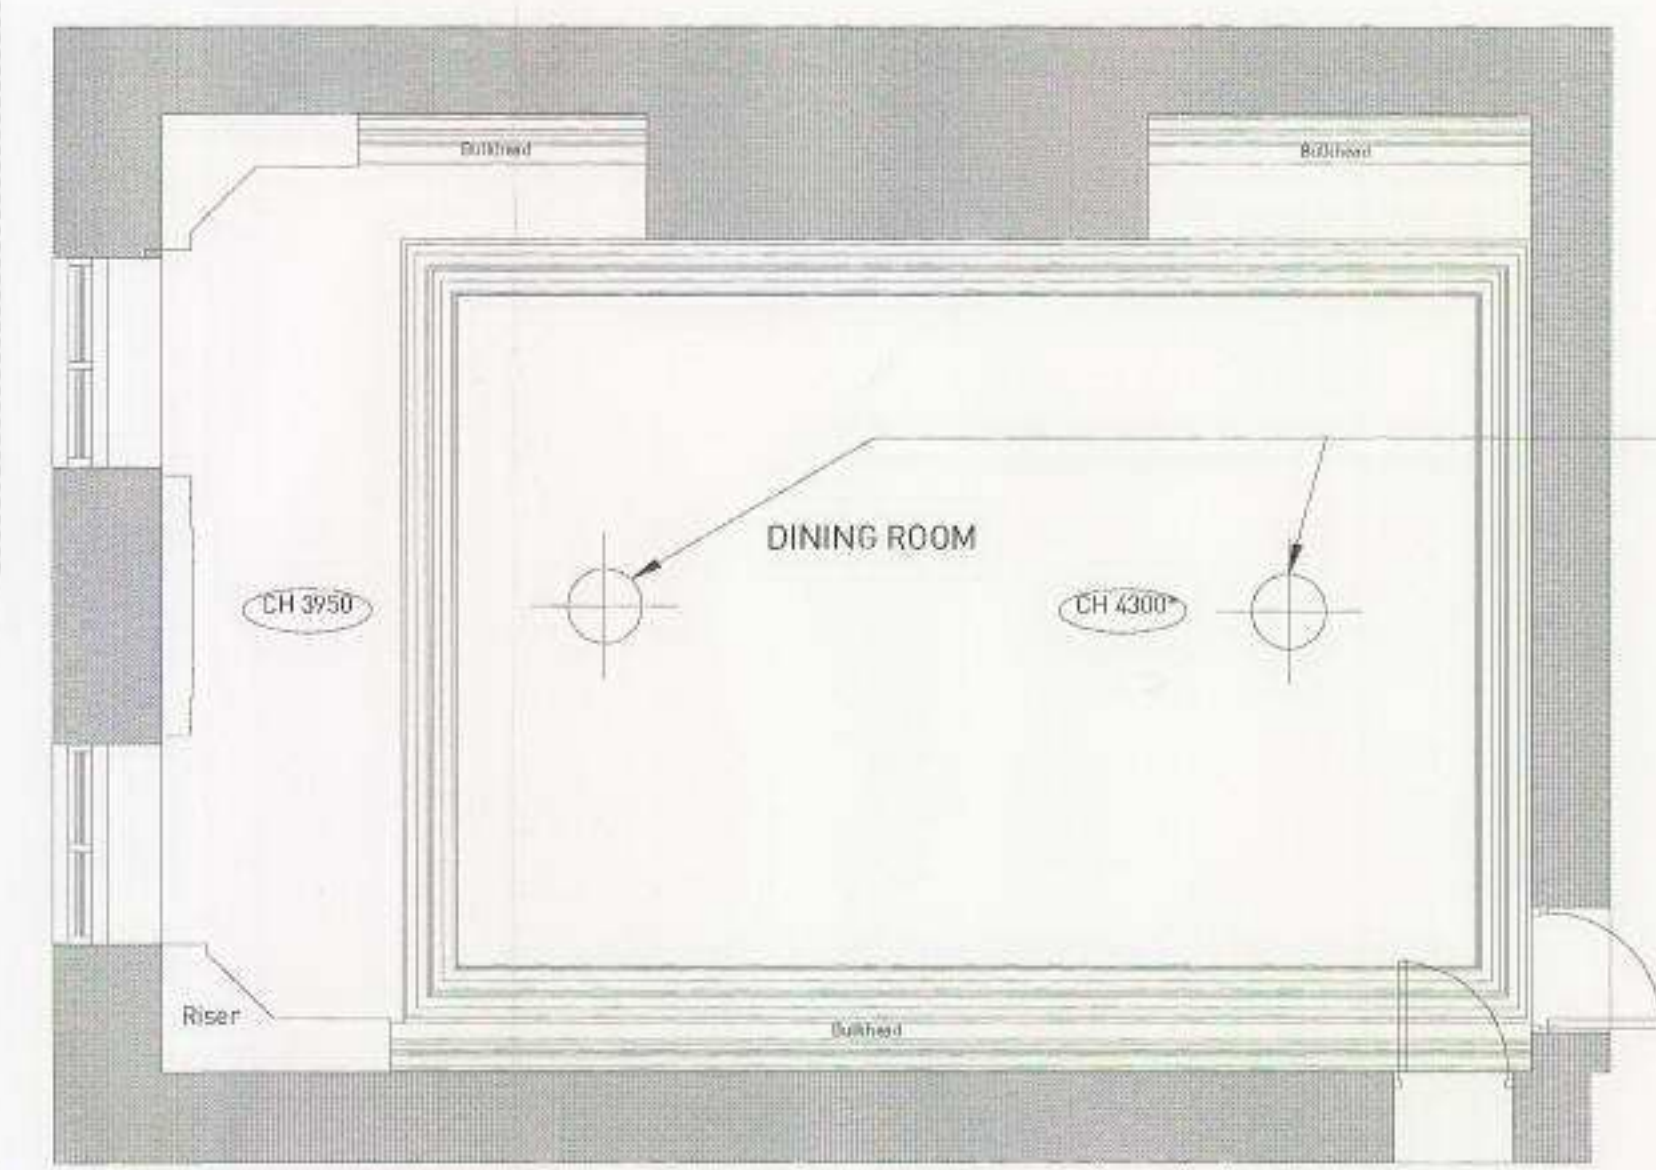


2 Dining room RCP
Scale: 1:50

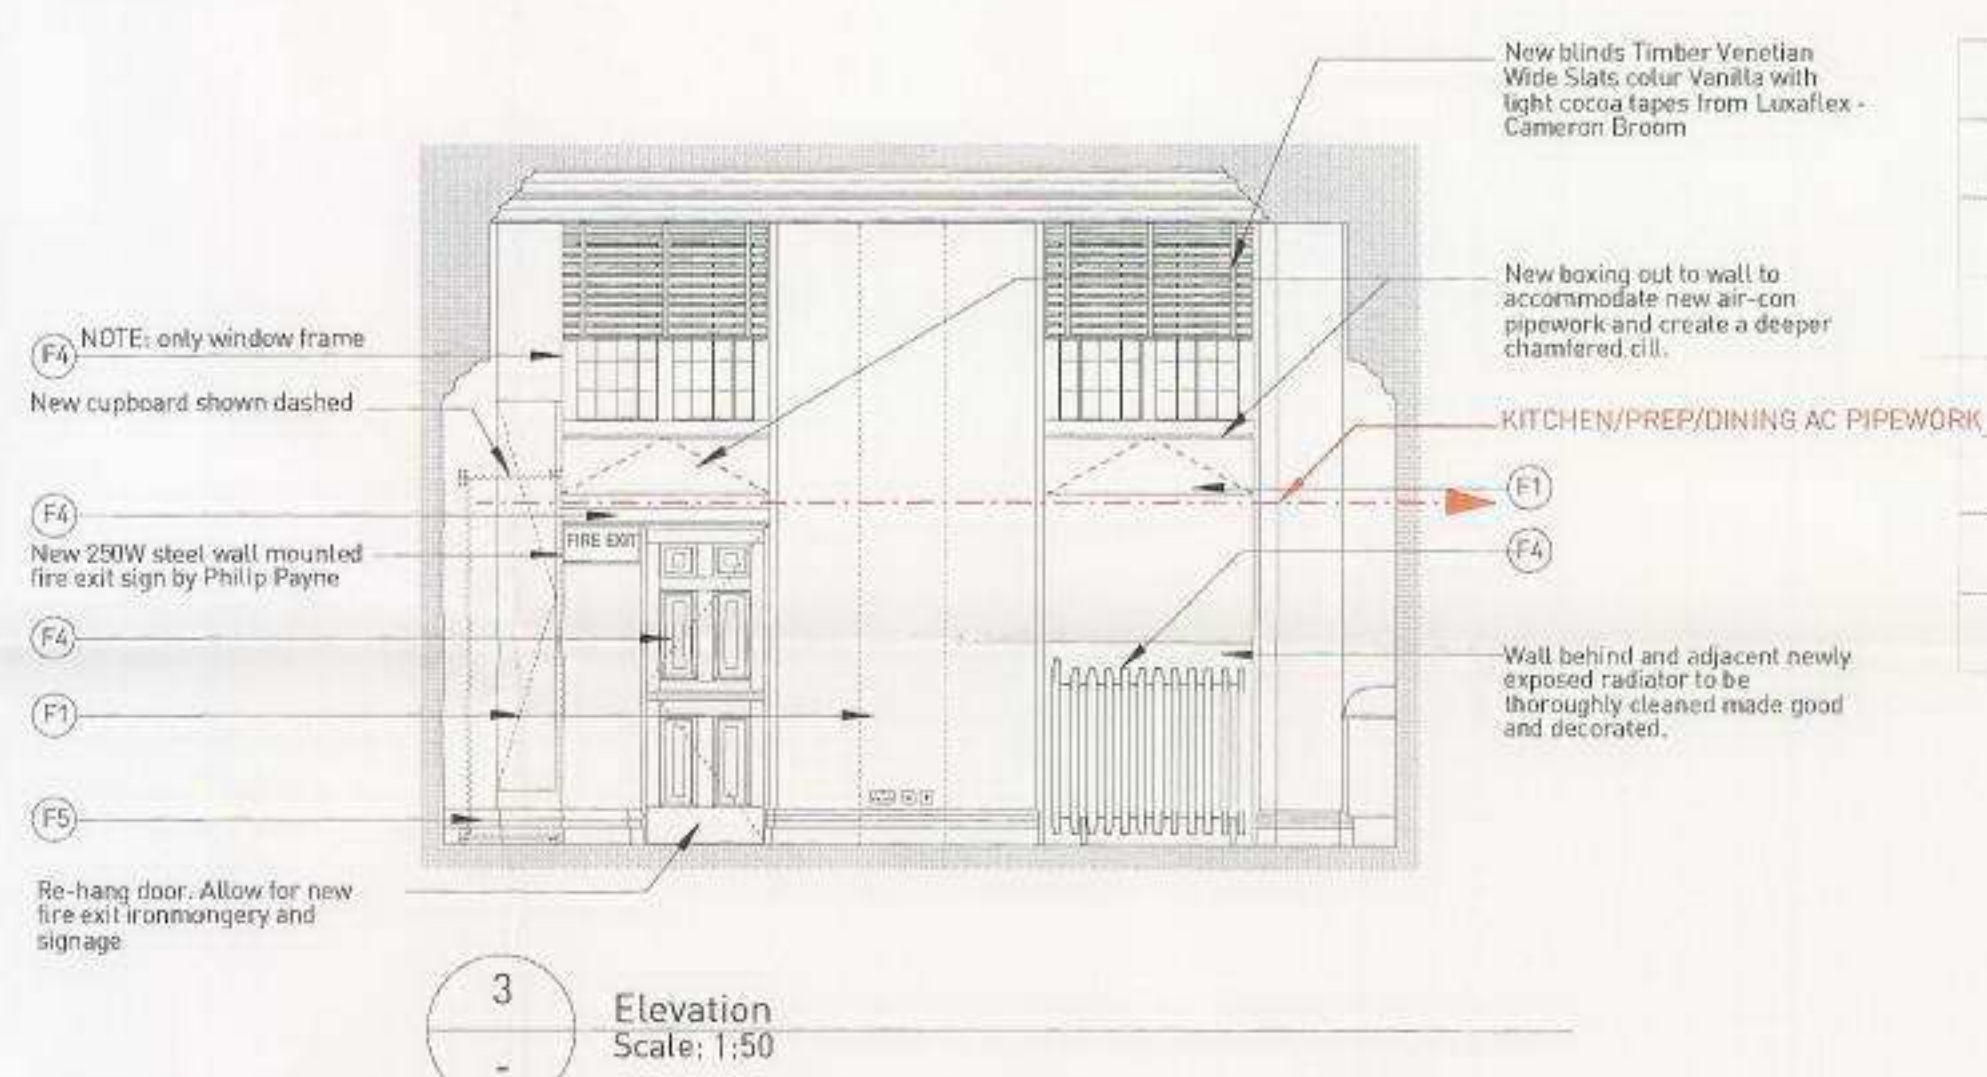


3 Elevation
Scale: 1:50

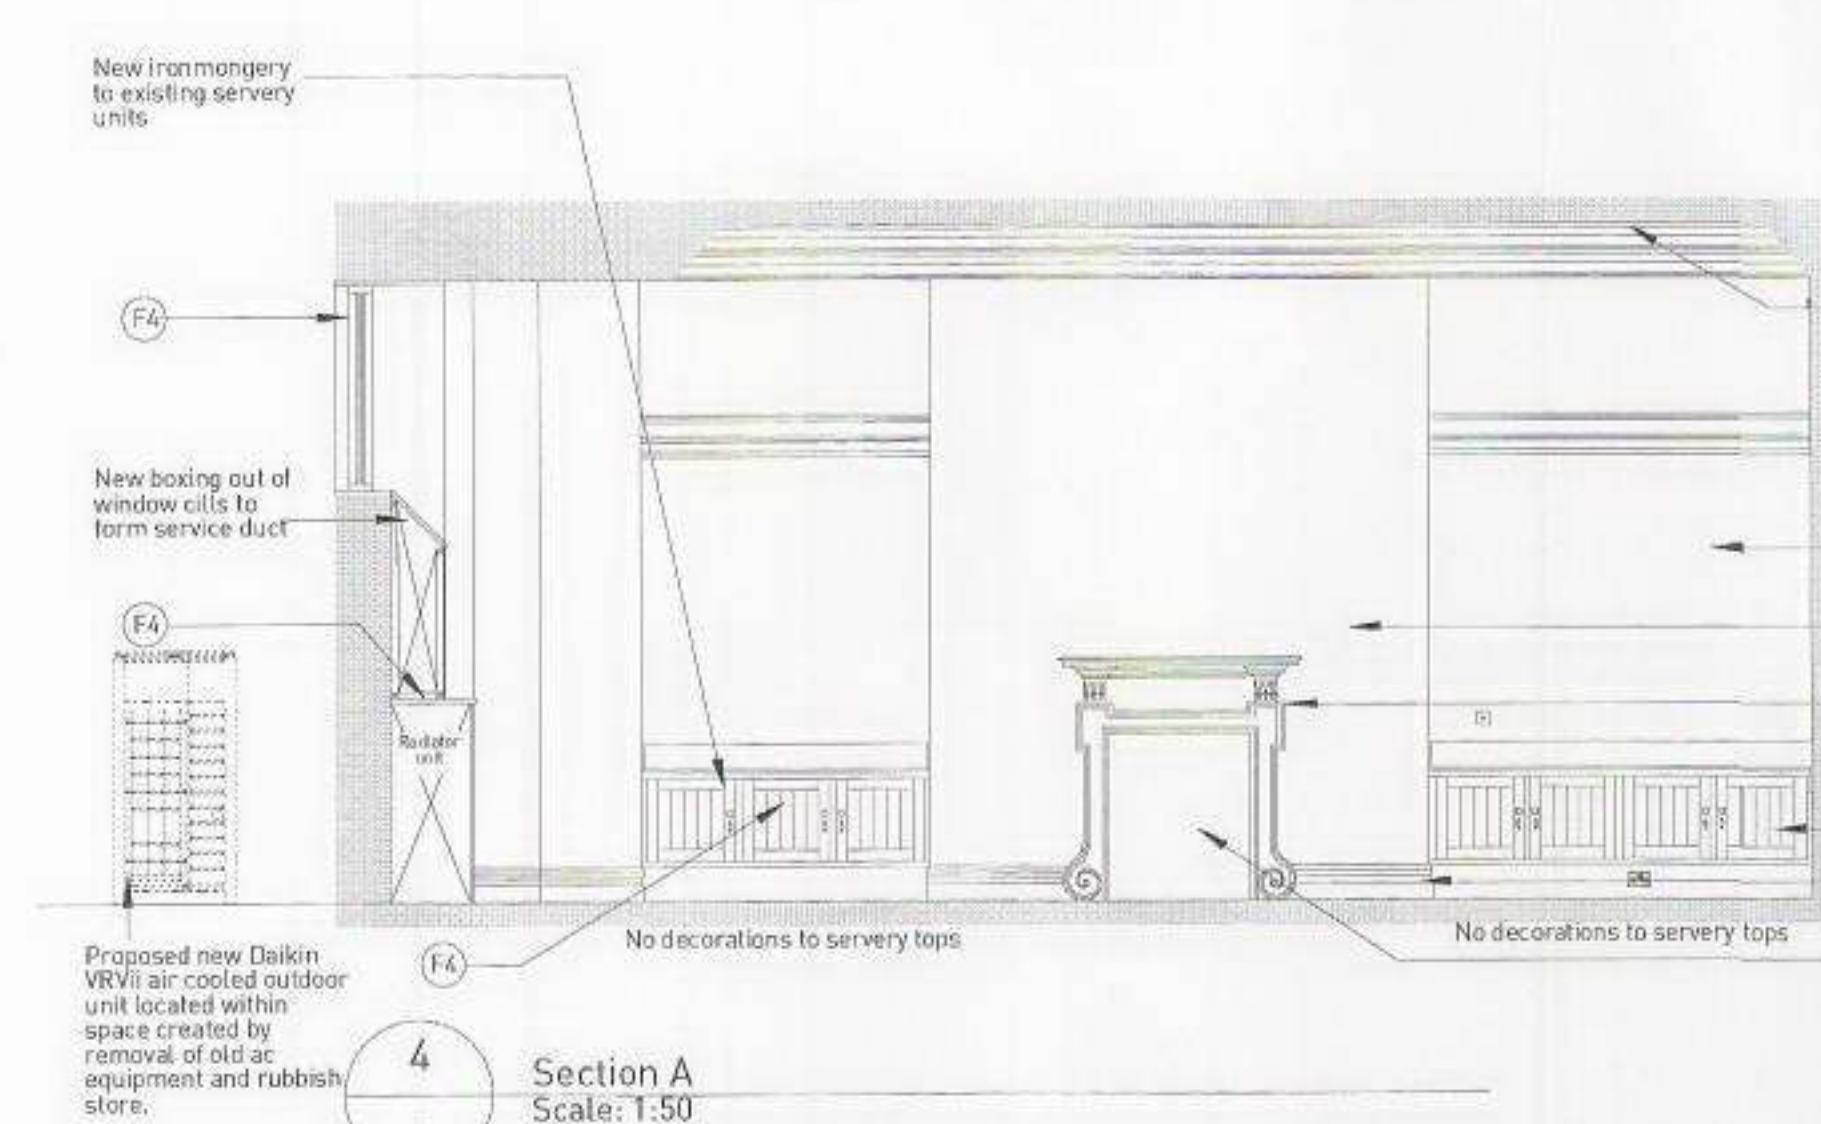

4 Section A
Scale: 1:50

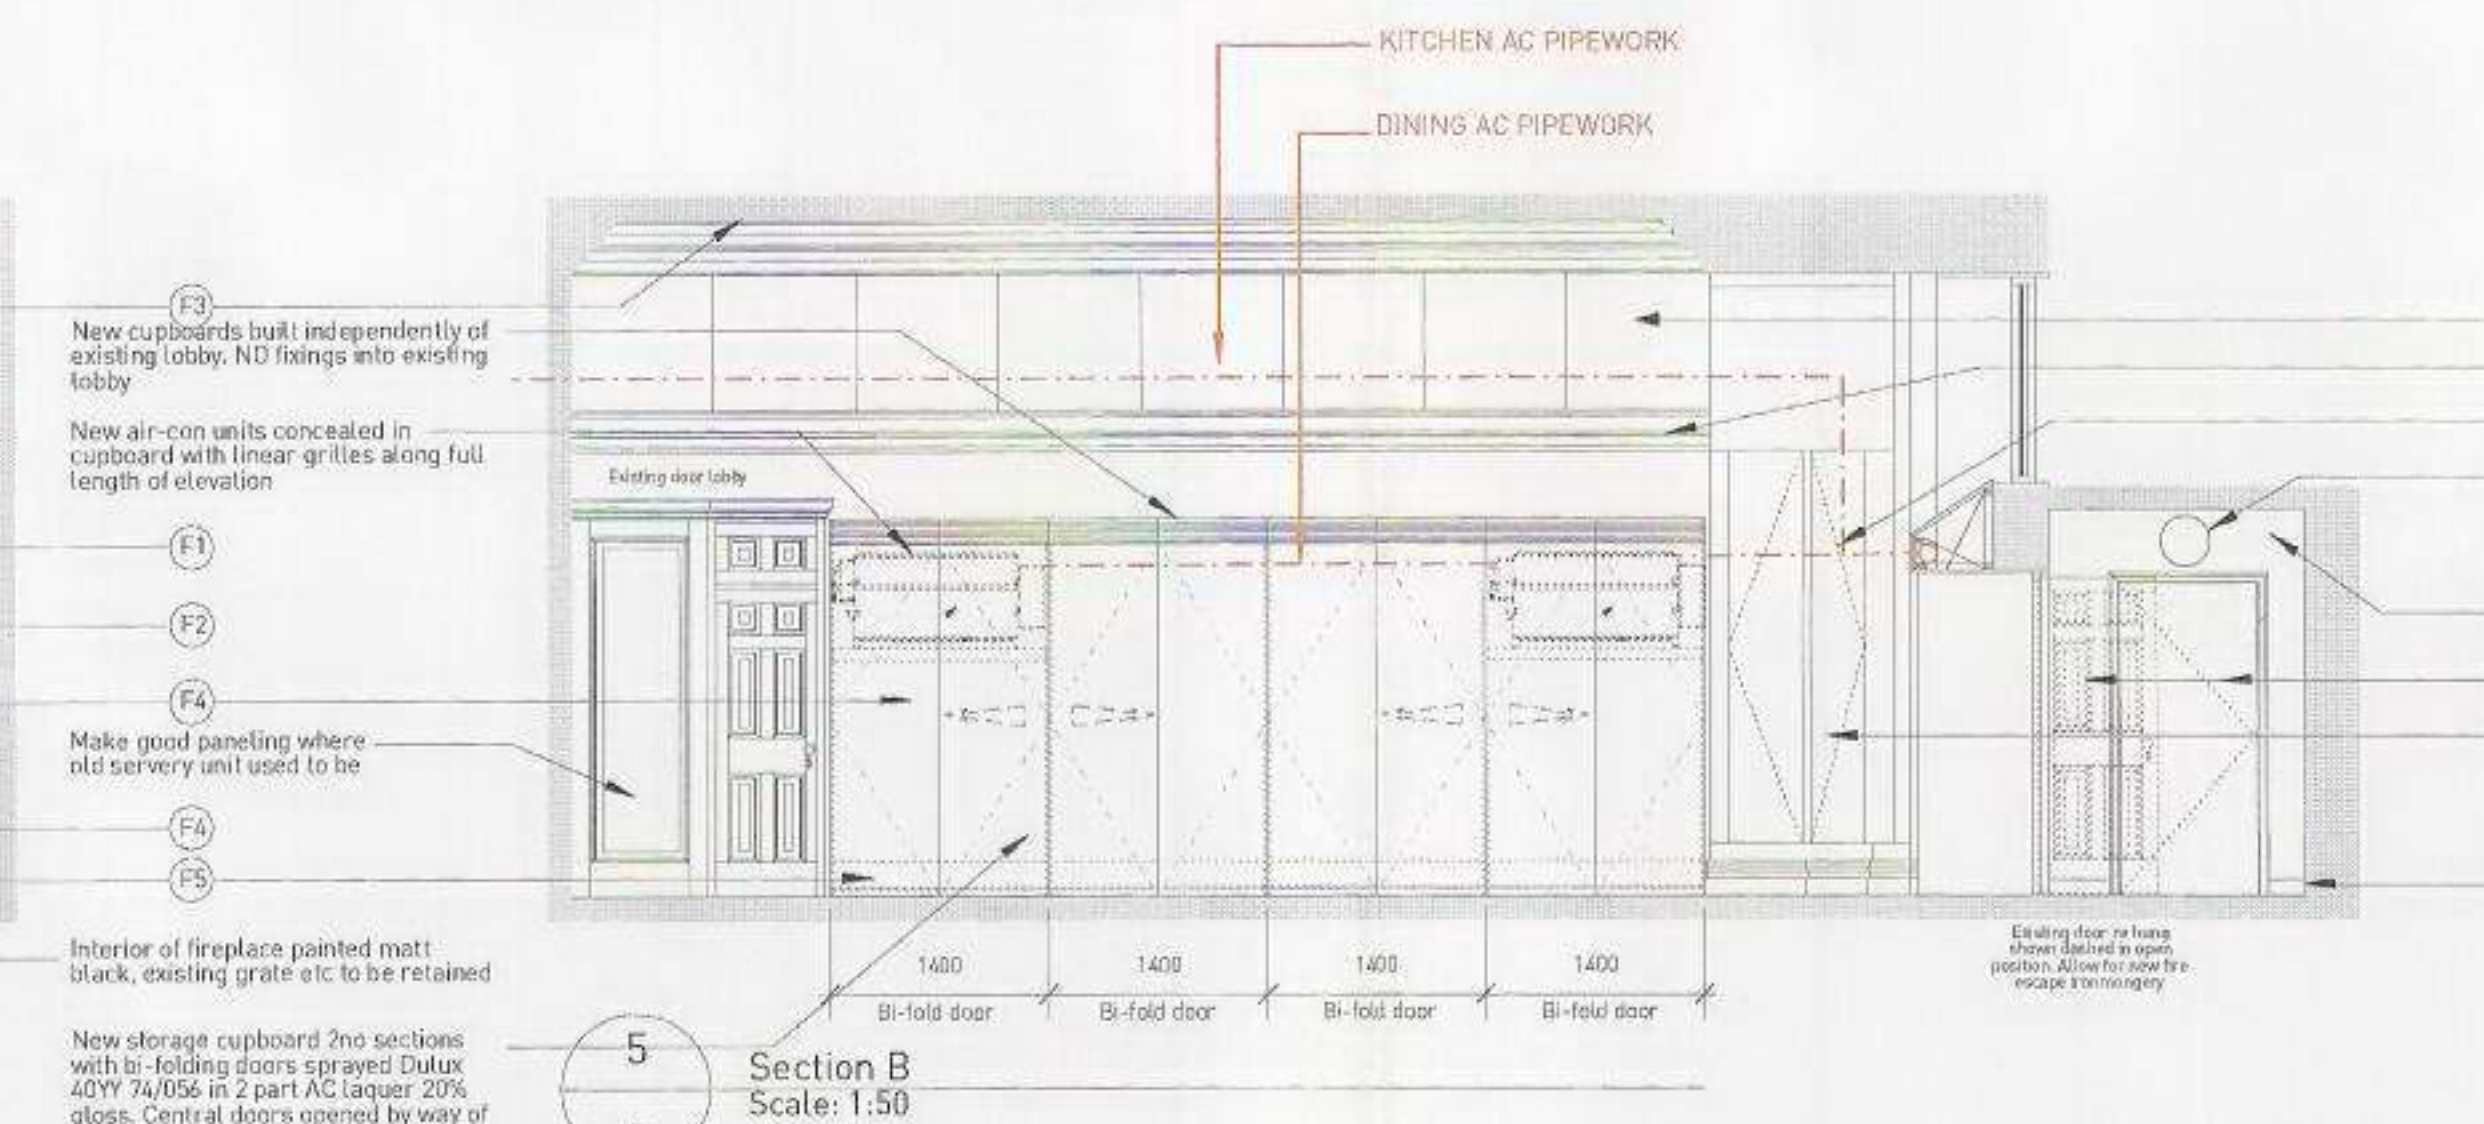

5 Section B
Scale: 1:50

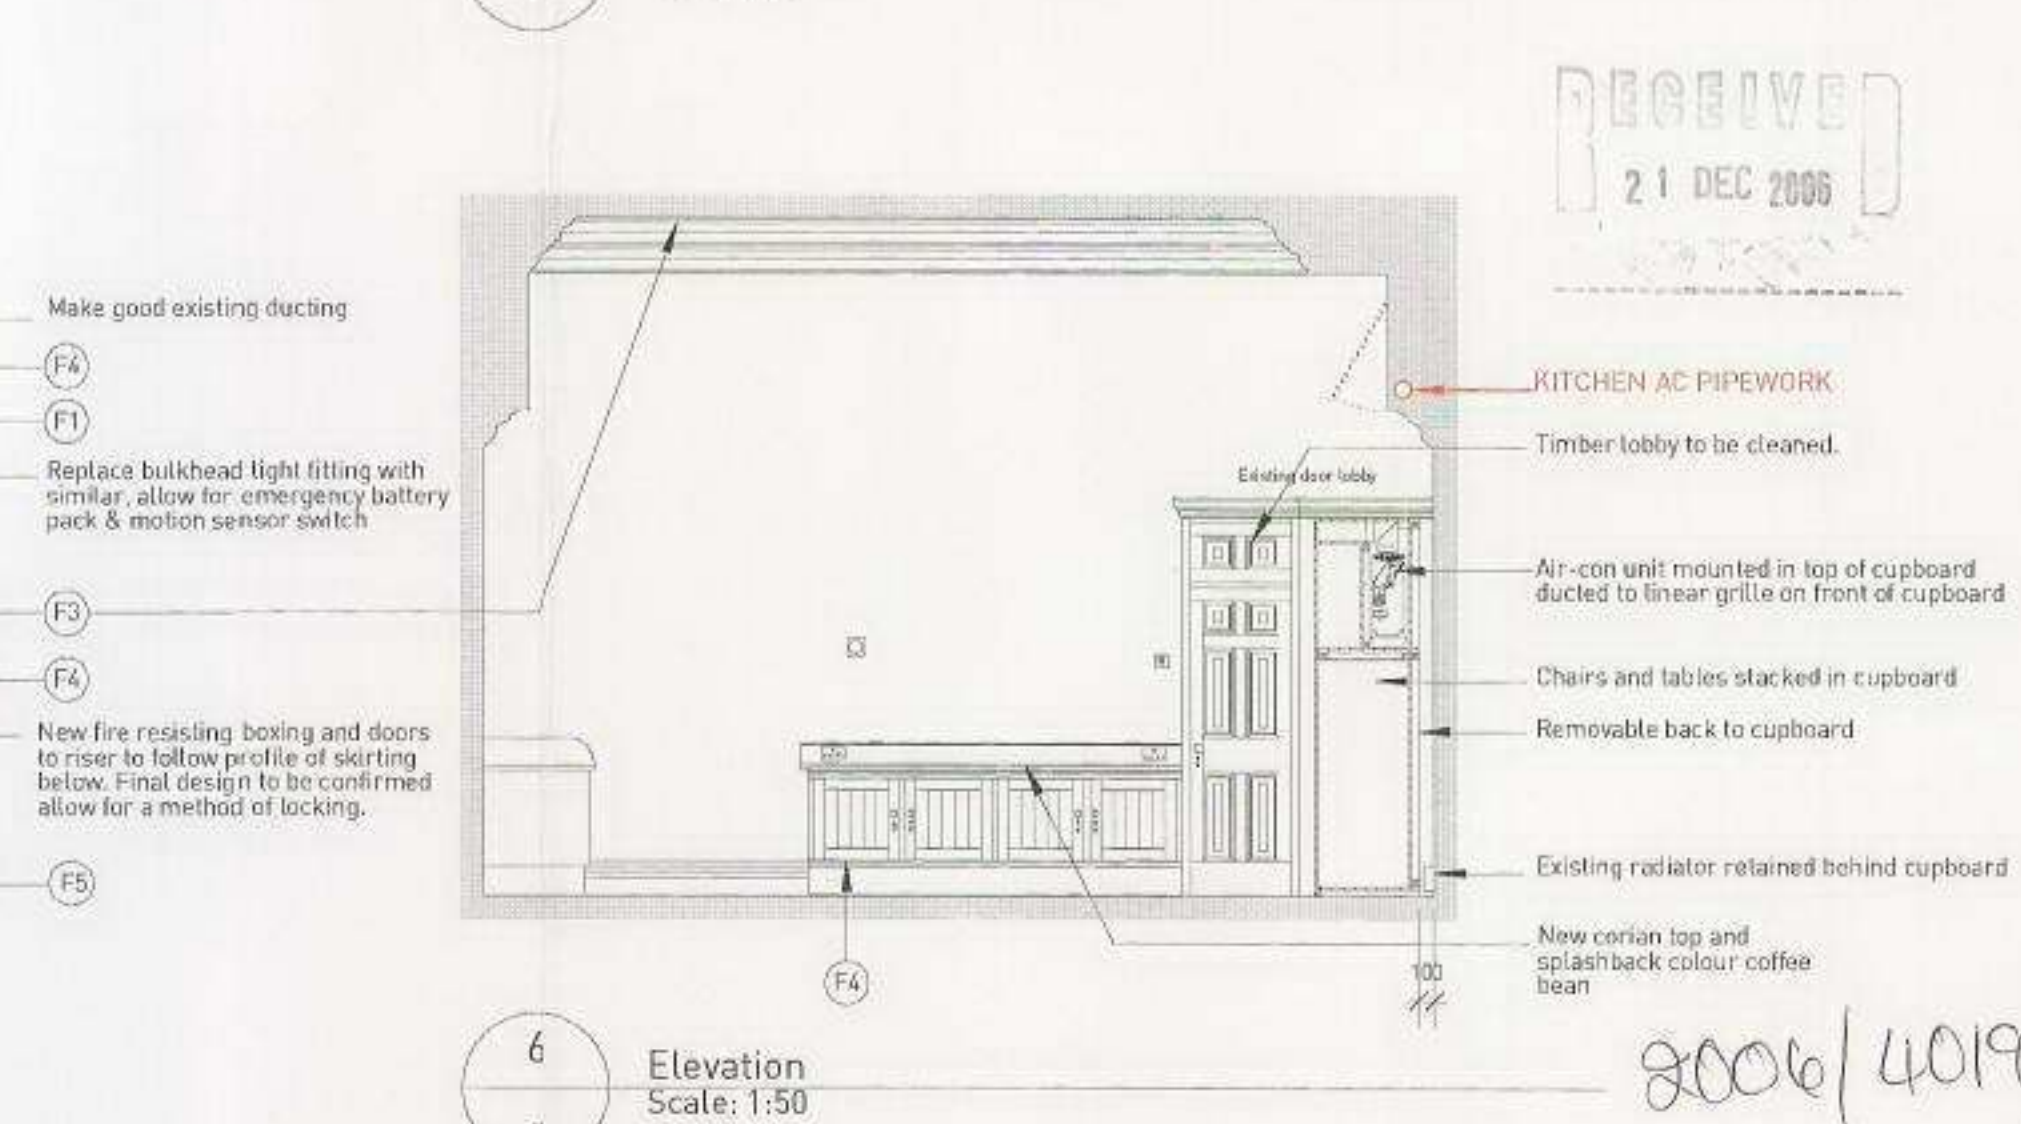

6 Elevation
Scale: 1:50

Notes
DO NOT SCALE (Use figured dimensions only).
Copyright of design and drawing reserved.
All dimensions must be confirmed on site prior to any construction work being undertaken.
Setting out to be approved before fabrication.
* indicates site dimension.
** indicates a critical dimension.

Detritious Materials
The contractor shall not specify or permit to be used in the Works any substances generally known to be detritious, including but not limited to substances not in accordance with statutory requirements, British Standards and Codes of Practice, good building practice or which are published in the Building Research Establishment Digests as being detritious at the time of incorporation within the Works.