

27

27A



RECEIVED
- 3 JAN 2007

2006/4348/P R1

B Dormer height adjusted


A Dec 06 Dormer Roof Height Reduced

Neale + Norden ARCHITECTS 17 DARTMOUTH PARK AVE LONDON N.W.3 1TL		Job 27A ROSLYN HILL NW3	
Tel 0207 485 1054	Fax 0207 813 4223	email mnorden717@aol.com	
Title FRONT ELEVATION PROPOSED			
Job No 337	Date OCT 06	Dwg No D 04B	Scale 1:50
		Revisions	




2006/4348/P RI-3 JAN 2007
B Dorner resigned
A Dec 06 Side Dorner Reduced in width+Ht

<i>Neale & Norden</i>		Job	
ARCHITECTS 17 BARTHOLOMEW PARK AVE. LONDON N.E.5.1L1.		27A ROSLYN HILL NW3	
Tel 0207 485 1054	Fax 0207 813 4223	email nnorden717@aol.com	
Title			
ROOF PLAN AS EXISTING & PROPOSED			
Job No 337	Date SEPT 06	Dwg No D 056	Scale 1:50
			Revisions

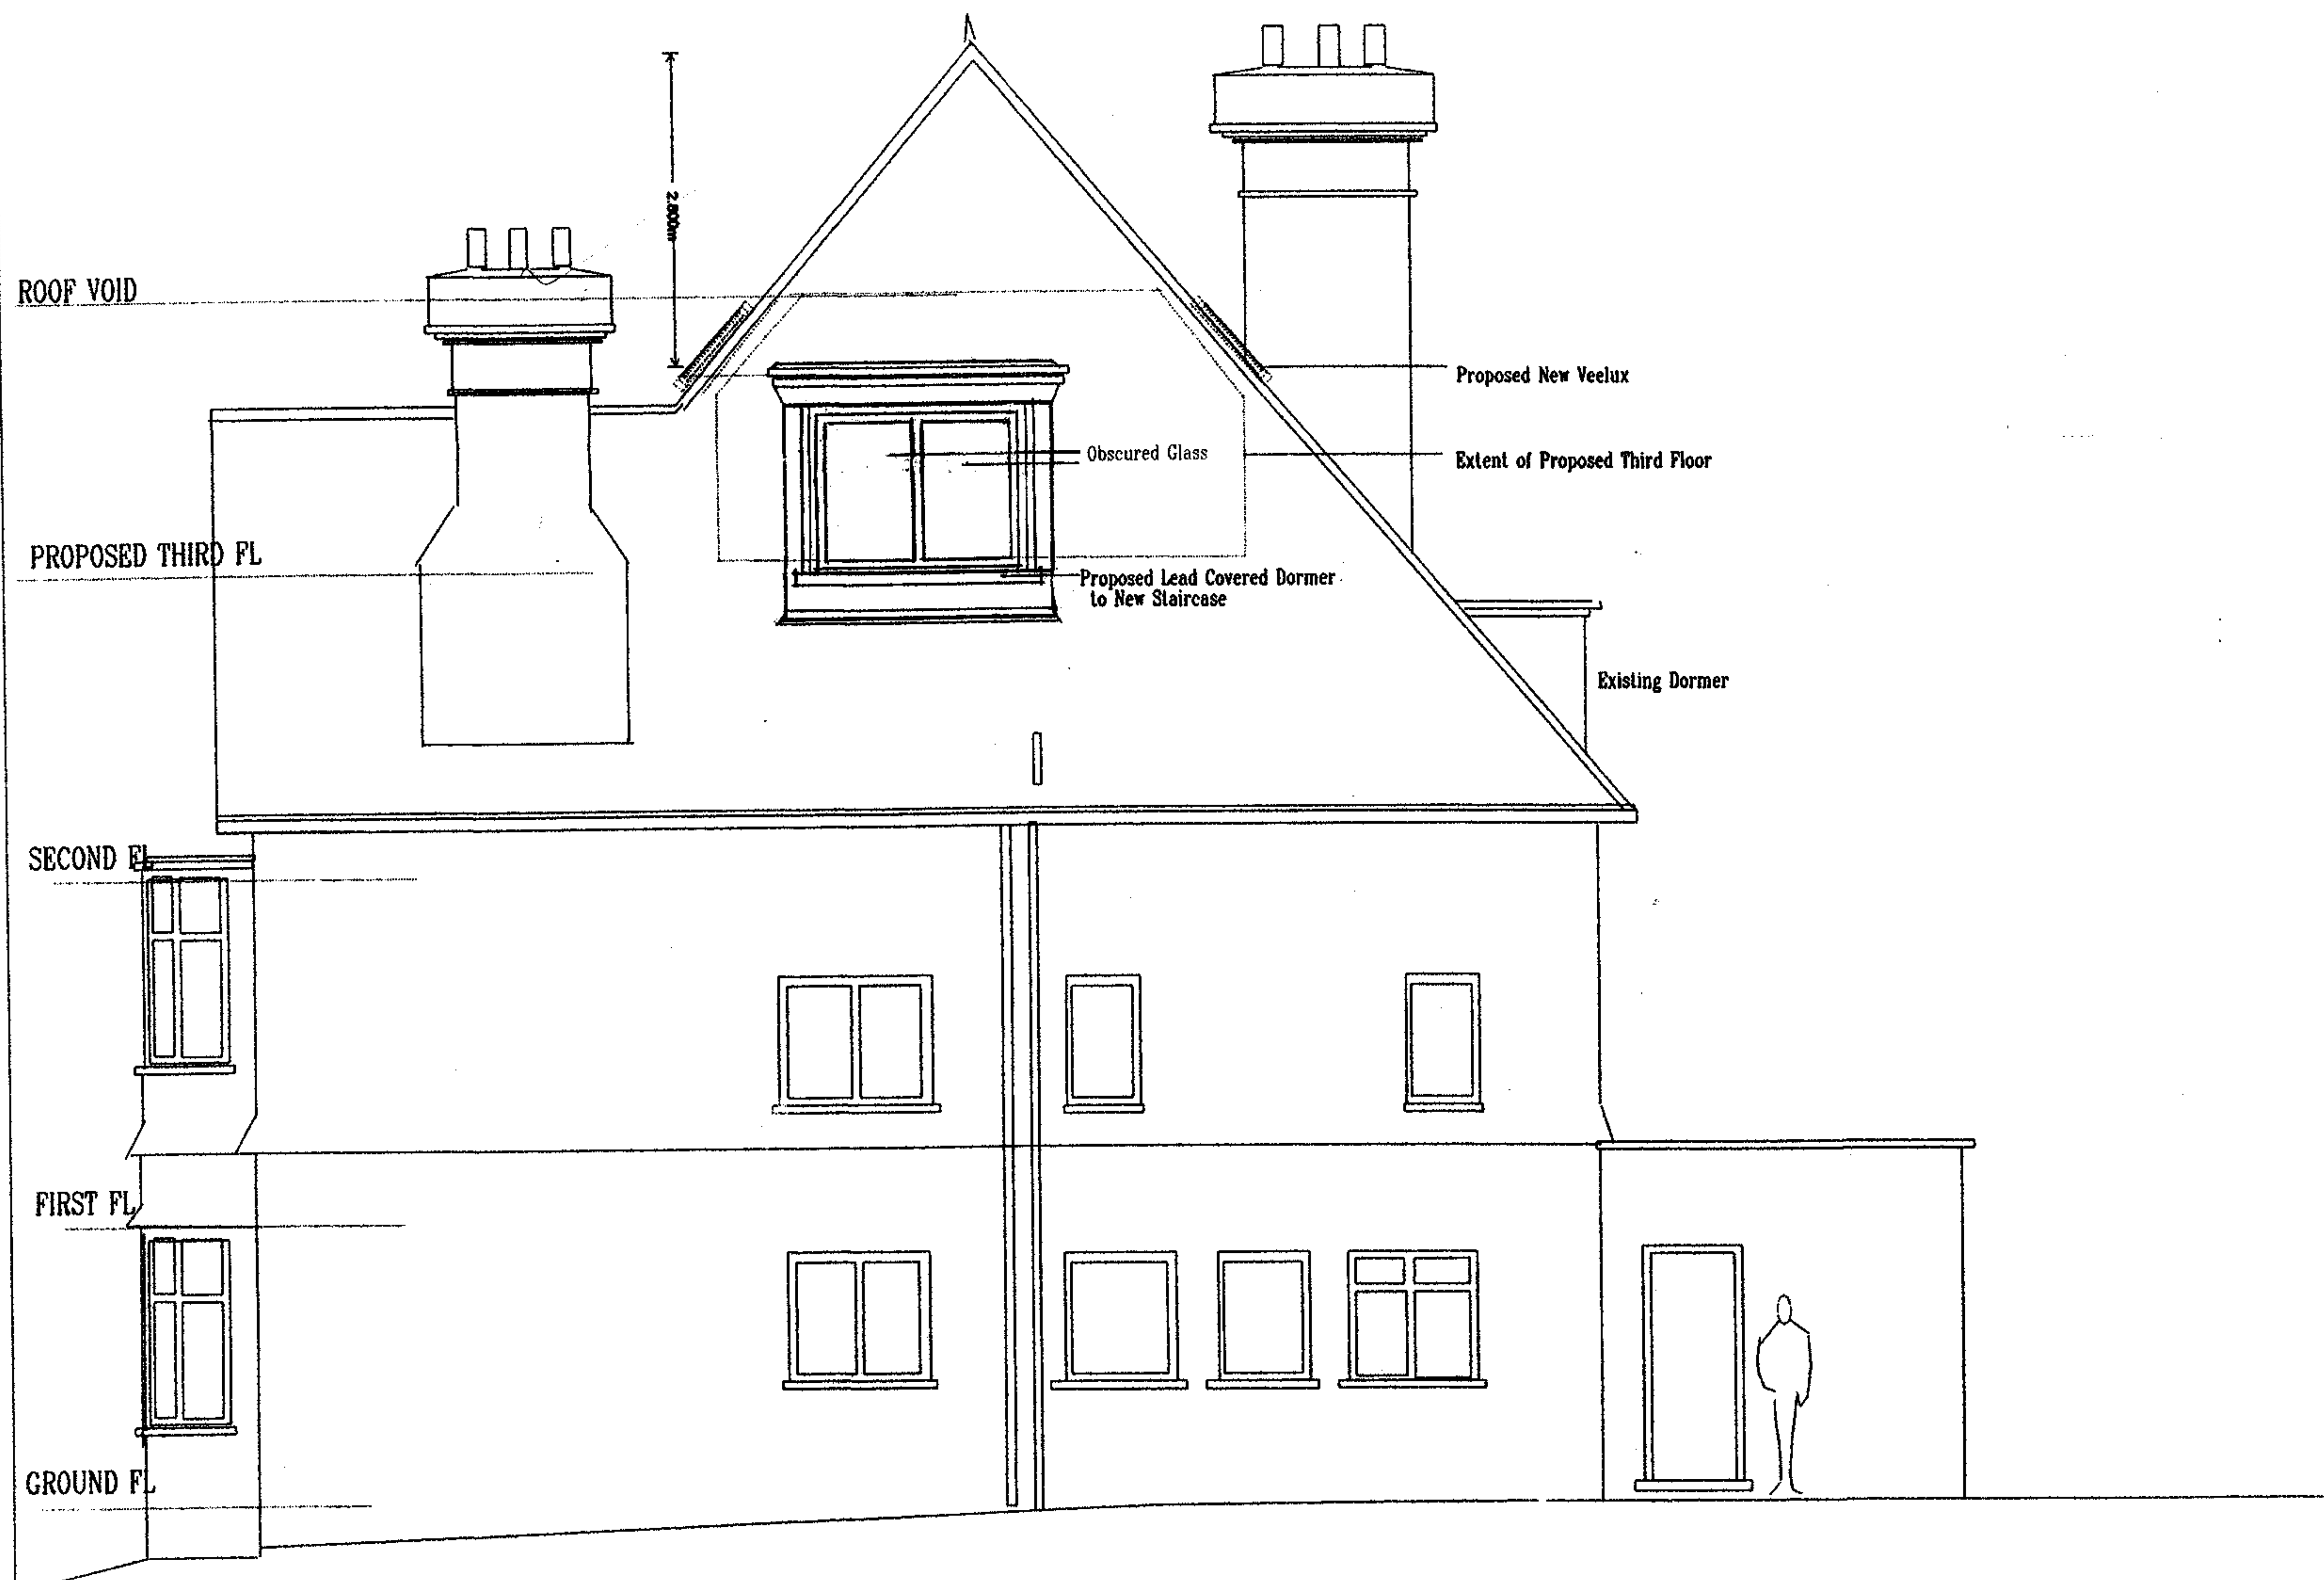

SIDE ELEVATION AS PROPOSED

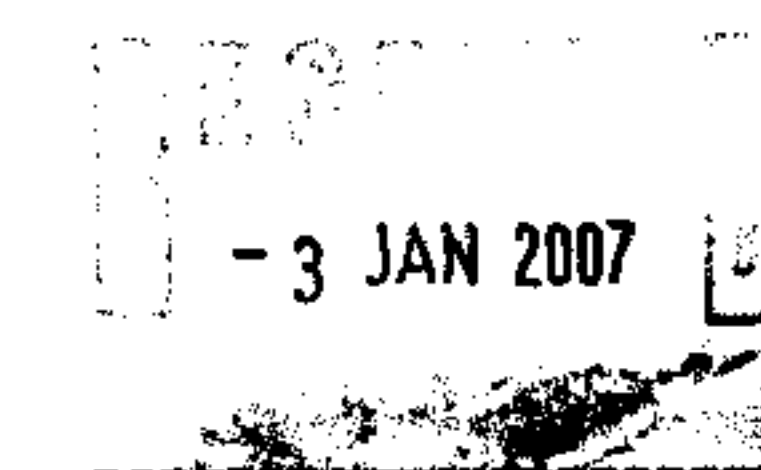

2006/4348/PR1

B Height adjusted glazing altered

A Dec 06 Dormer Window Reduced in Ht and altered to double

Neale + Norden ARCHITECTS 17 DARTMOUTH PARK AVE LONDON N.W.5.12L		Job 27A ROSLYN HILL NW3	
Tel 0207 485 1054	Fax 0207 613 4223	email nnorden717@aol.com	
Title SIDE ELEVATION PROPOSED			
Job No 337	Date SEPT 06	Dwg No D 08B	Scale 1:50
Revisions			



REAR ELEVATION AS EXISTING



REAR ELEVATION AS PROPOSED


RECEIVED
- 3 JAN 2007

0006/4348/P1

B Dormer height adjusted

A Dec 06 Dormer Height reduced

Neale & Norden ARCHITECTS 17 DARTMOUTH PARK AVE LONDON N.W.8.1Z		Job 27A ROSLYN HILL NW3	
Tel 0207 485 1054	Fax 0207 813 4223	email nnorden717@aol.com	
Title REAR ELEVATION AS EXISTING & PROPOSED			
Job No 337	Date SEPT 06	Dwg No D 098	Scale 1:100
Revisions			

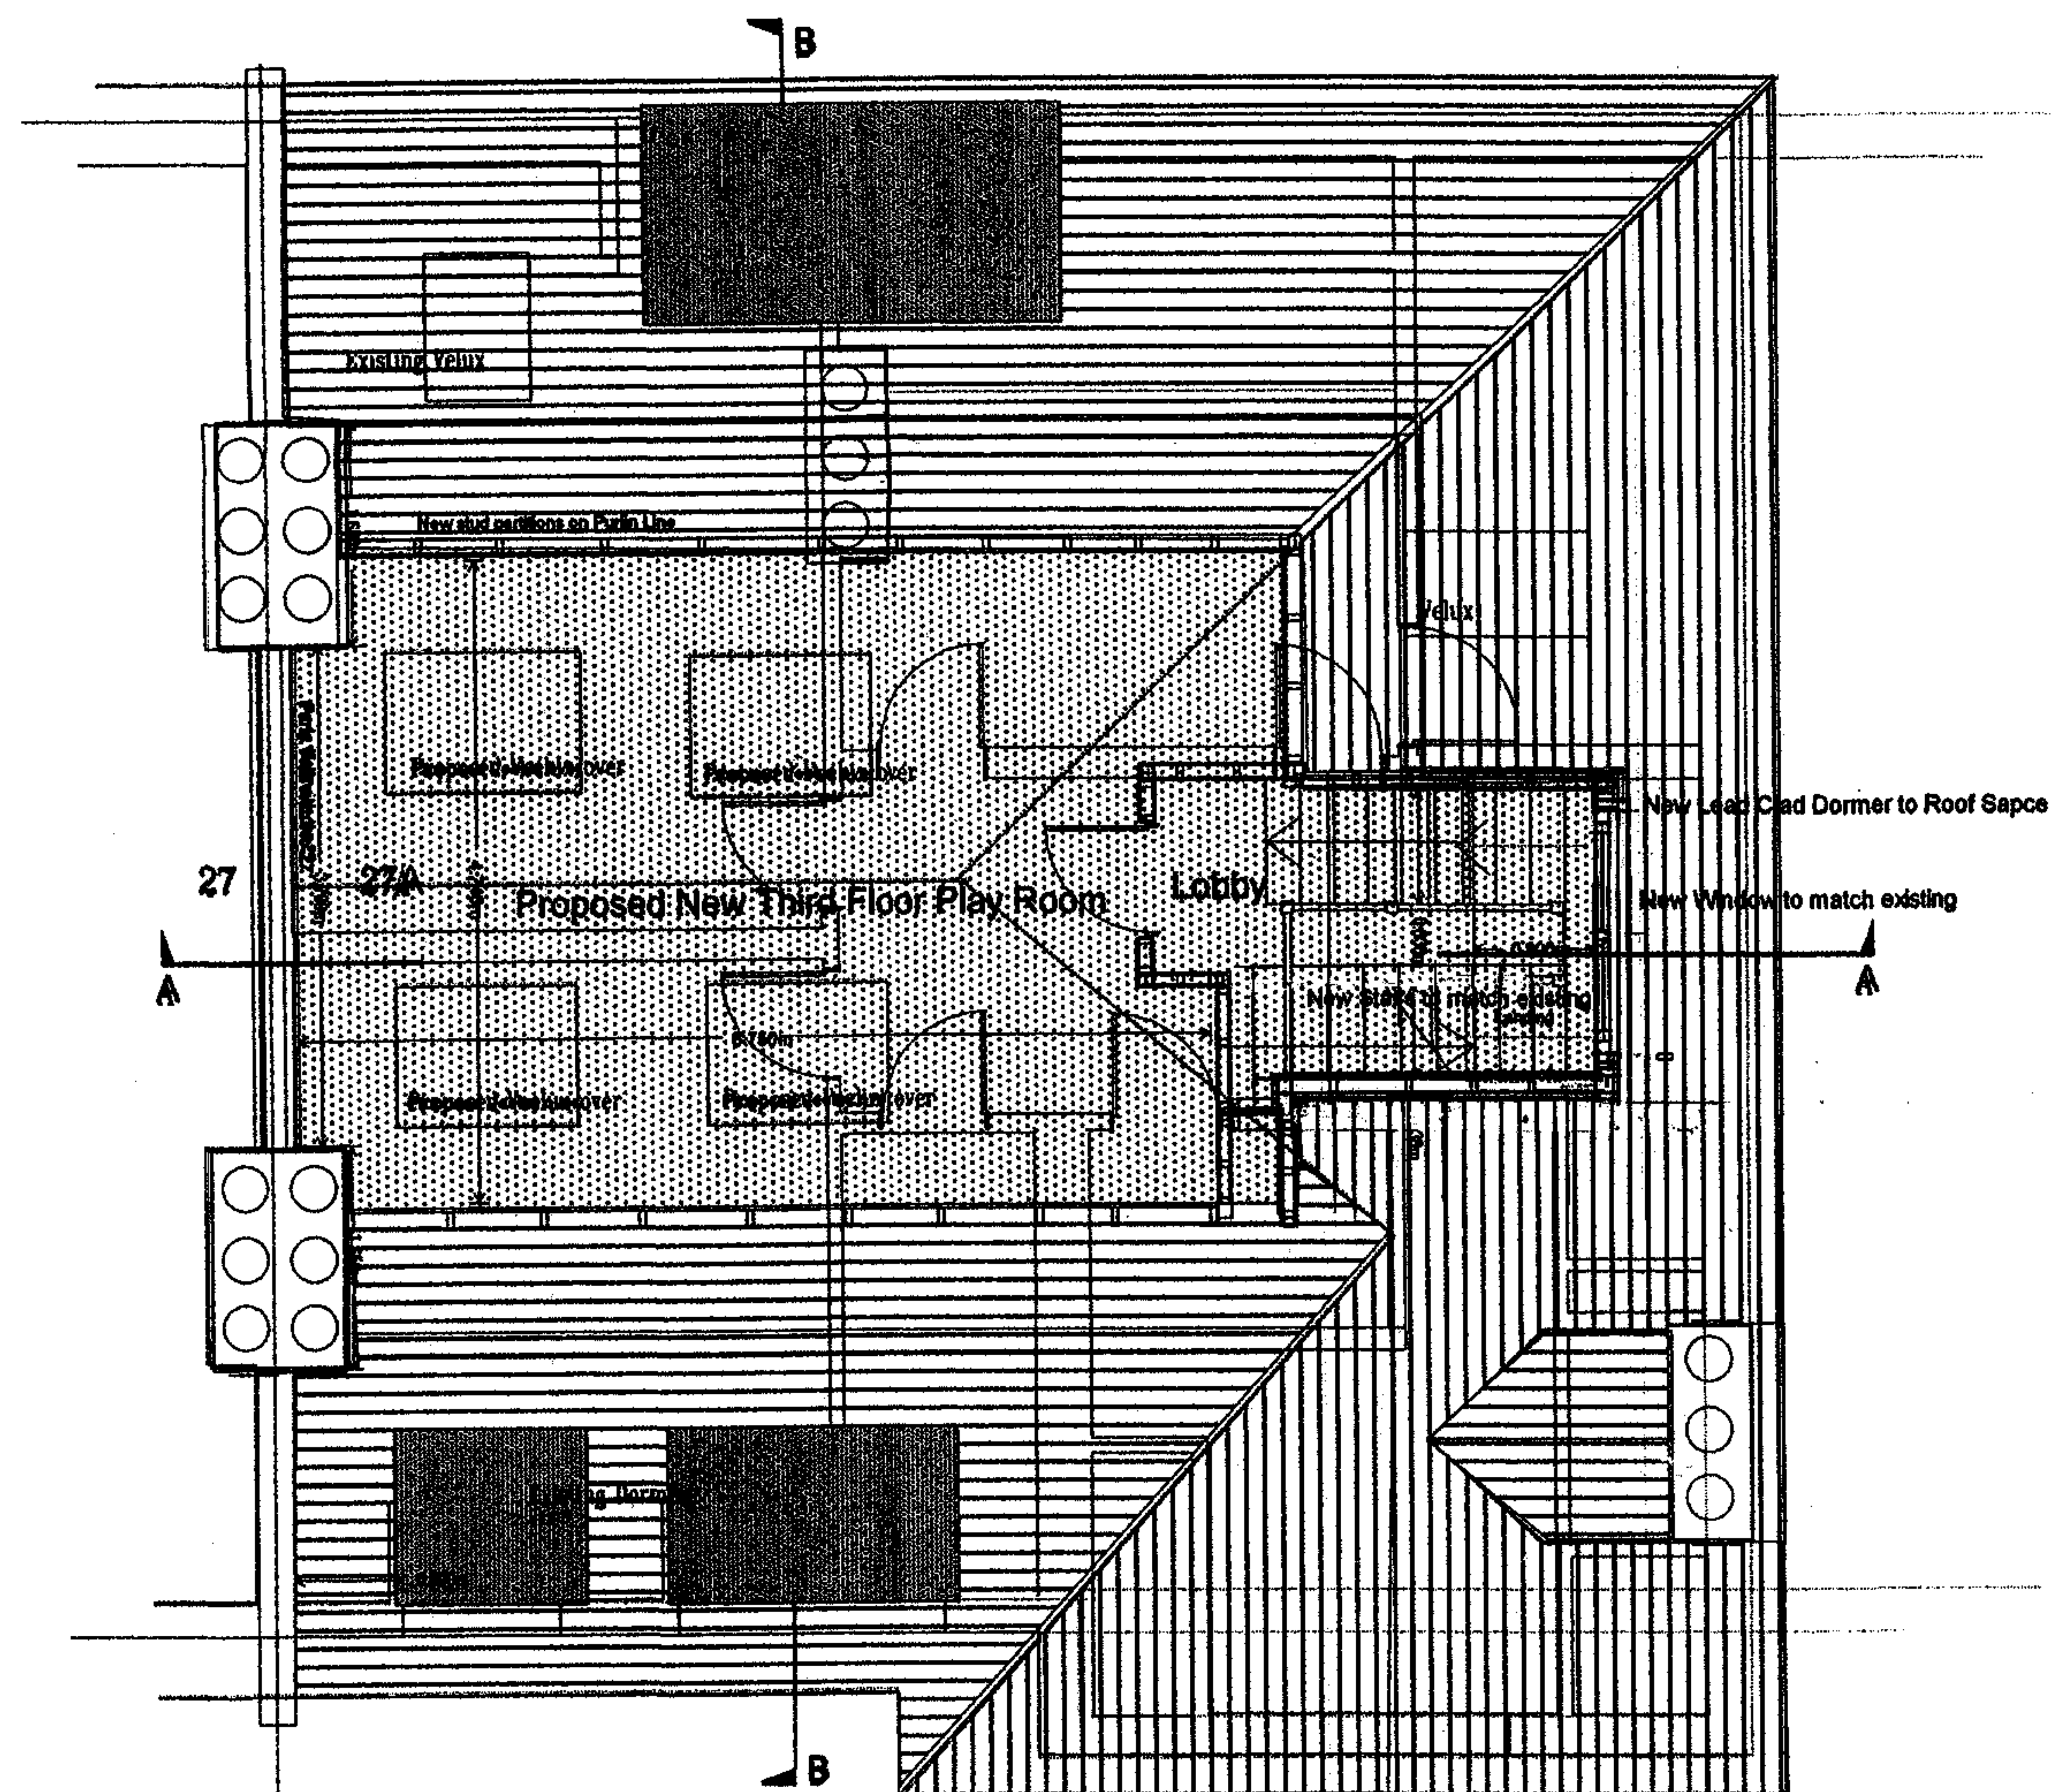

THIRD FLOOR PLAN AS PROPOSED

RECEIVED
- 3 JAN 2007

0006/4348/P R1

B Dormer width Reduced.
Dec 06
A Side Dormer reduced in ht width and window altered to double

Neale & Norden ARCHITECTS 17 DARTMOUTH PARK AVE LONDON N.W.11.1L		Job 27A ROSLYN HILL NW3	
Tel 0207 485 1054	Fax 0207 813 4223	email nnorden717@aol.com	
Title THIRD FLOOR PLAN PROPOSED			
Job No 337	Date SEPT 06	Dwng No D 10 B	Scale 1:50
Revisions			