




REAR ELEVATION

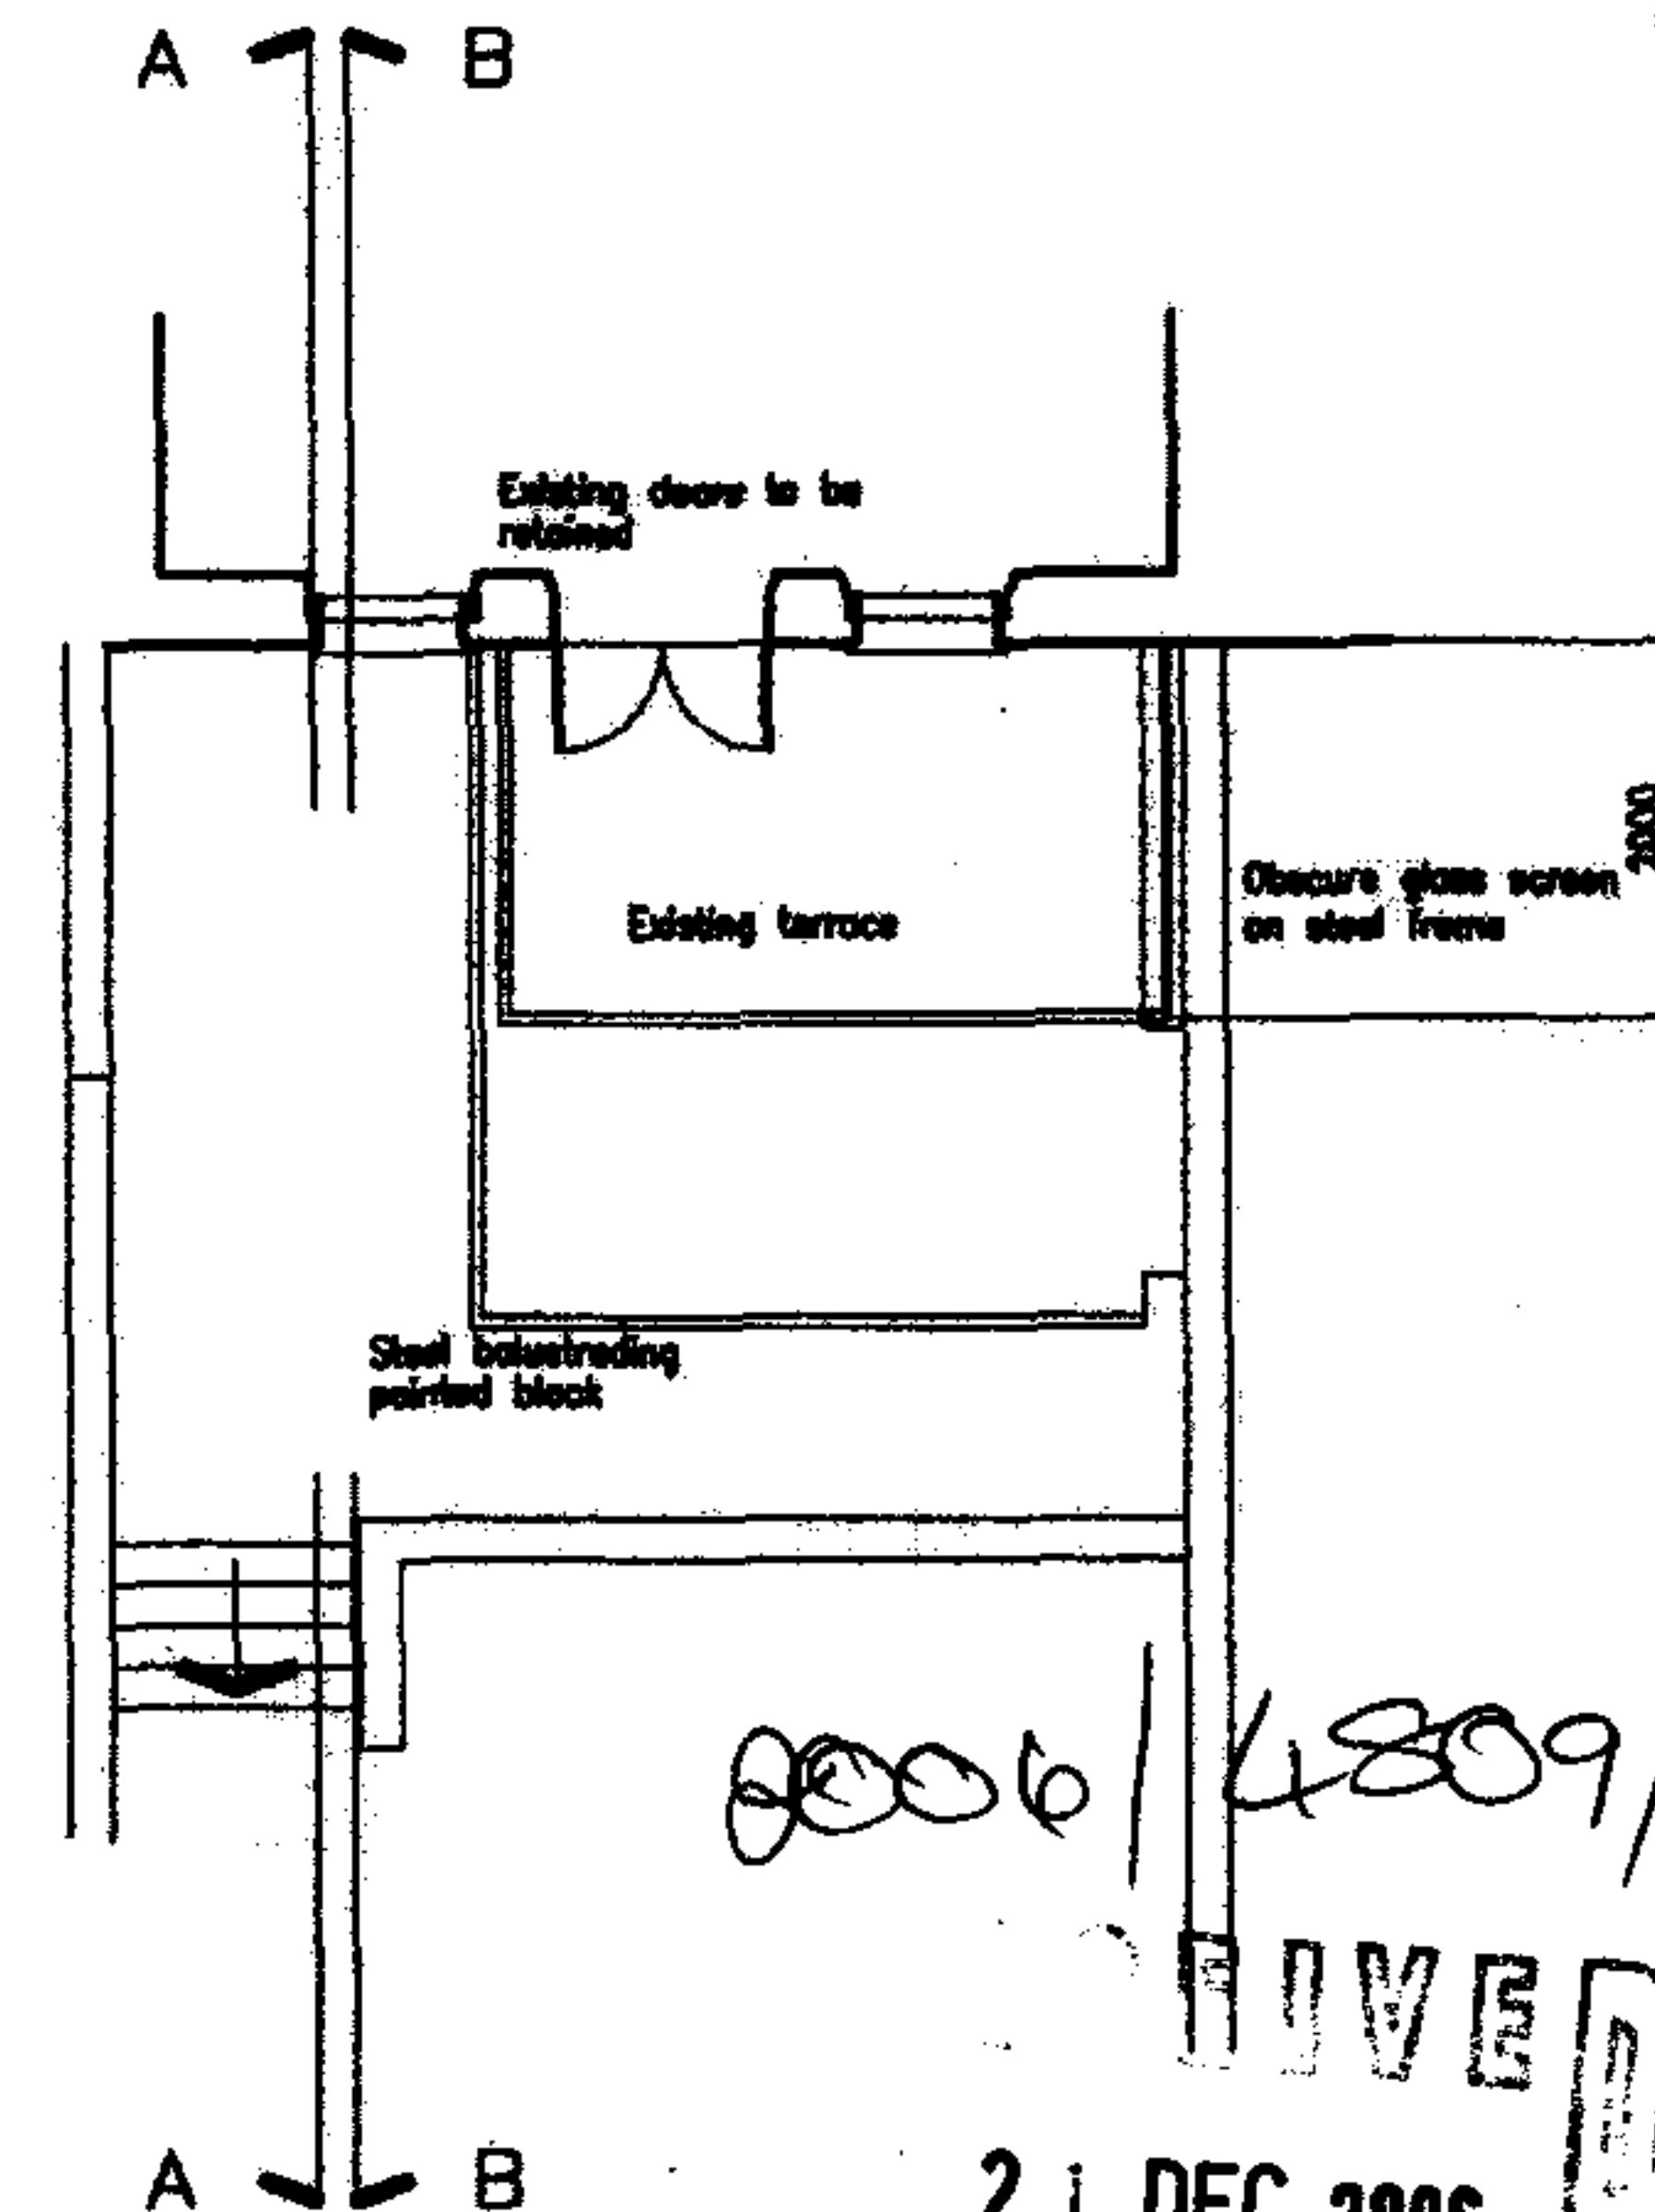

PLAN

Yiannis Pareas Chartered Architects
62 Mill Lane
London NW6 1NL
Tel 020 7431 5022 fax 020 7435 6571


6 HOLMDALE ROAD
LONDON NW6 1BP

SCALE 1:100


Revision B 19/12/06 Terrace reduced to 2m length
Revision A 01/11/06 Notes added

REAR ELEVATION AND PLAN
AS PROPOSED

DRAWING NO 335 / 3 B

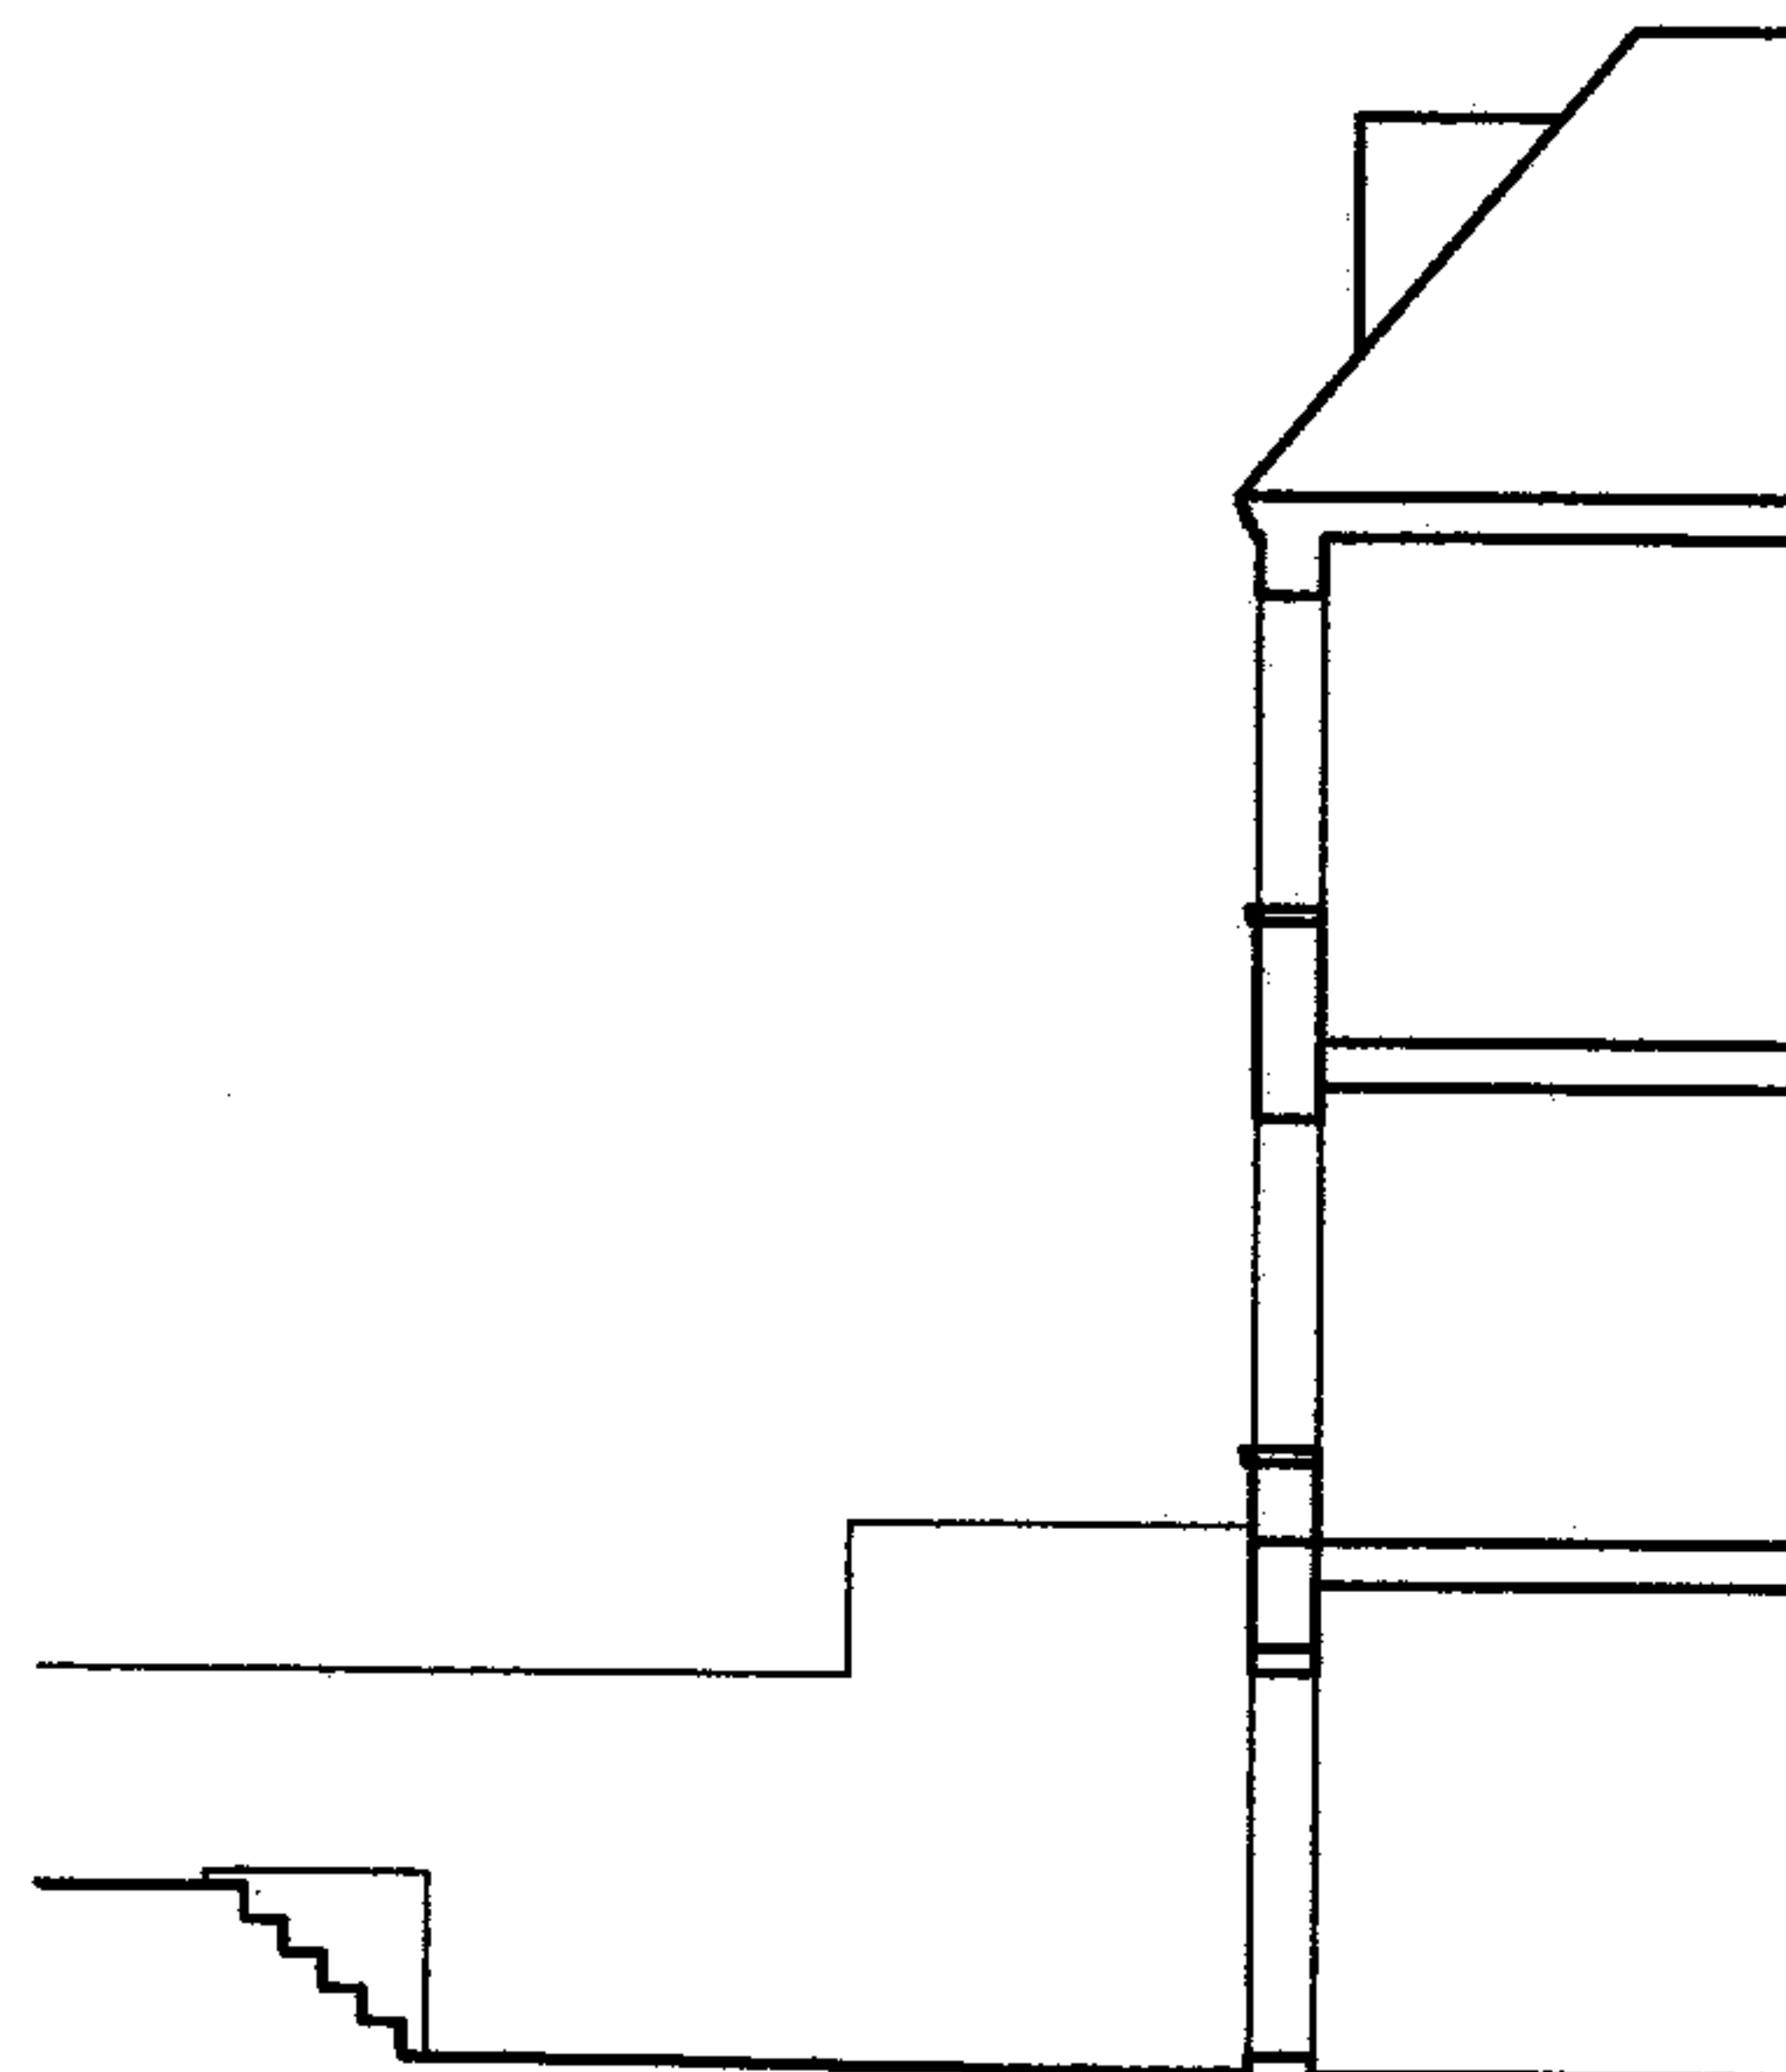

SECTIONS A-A

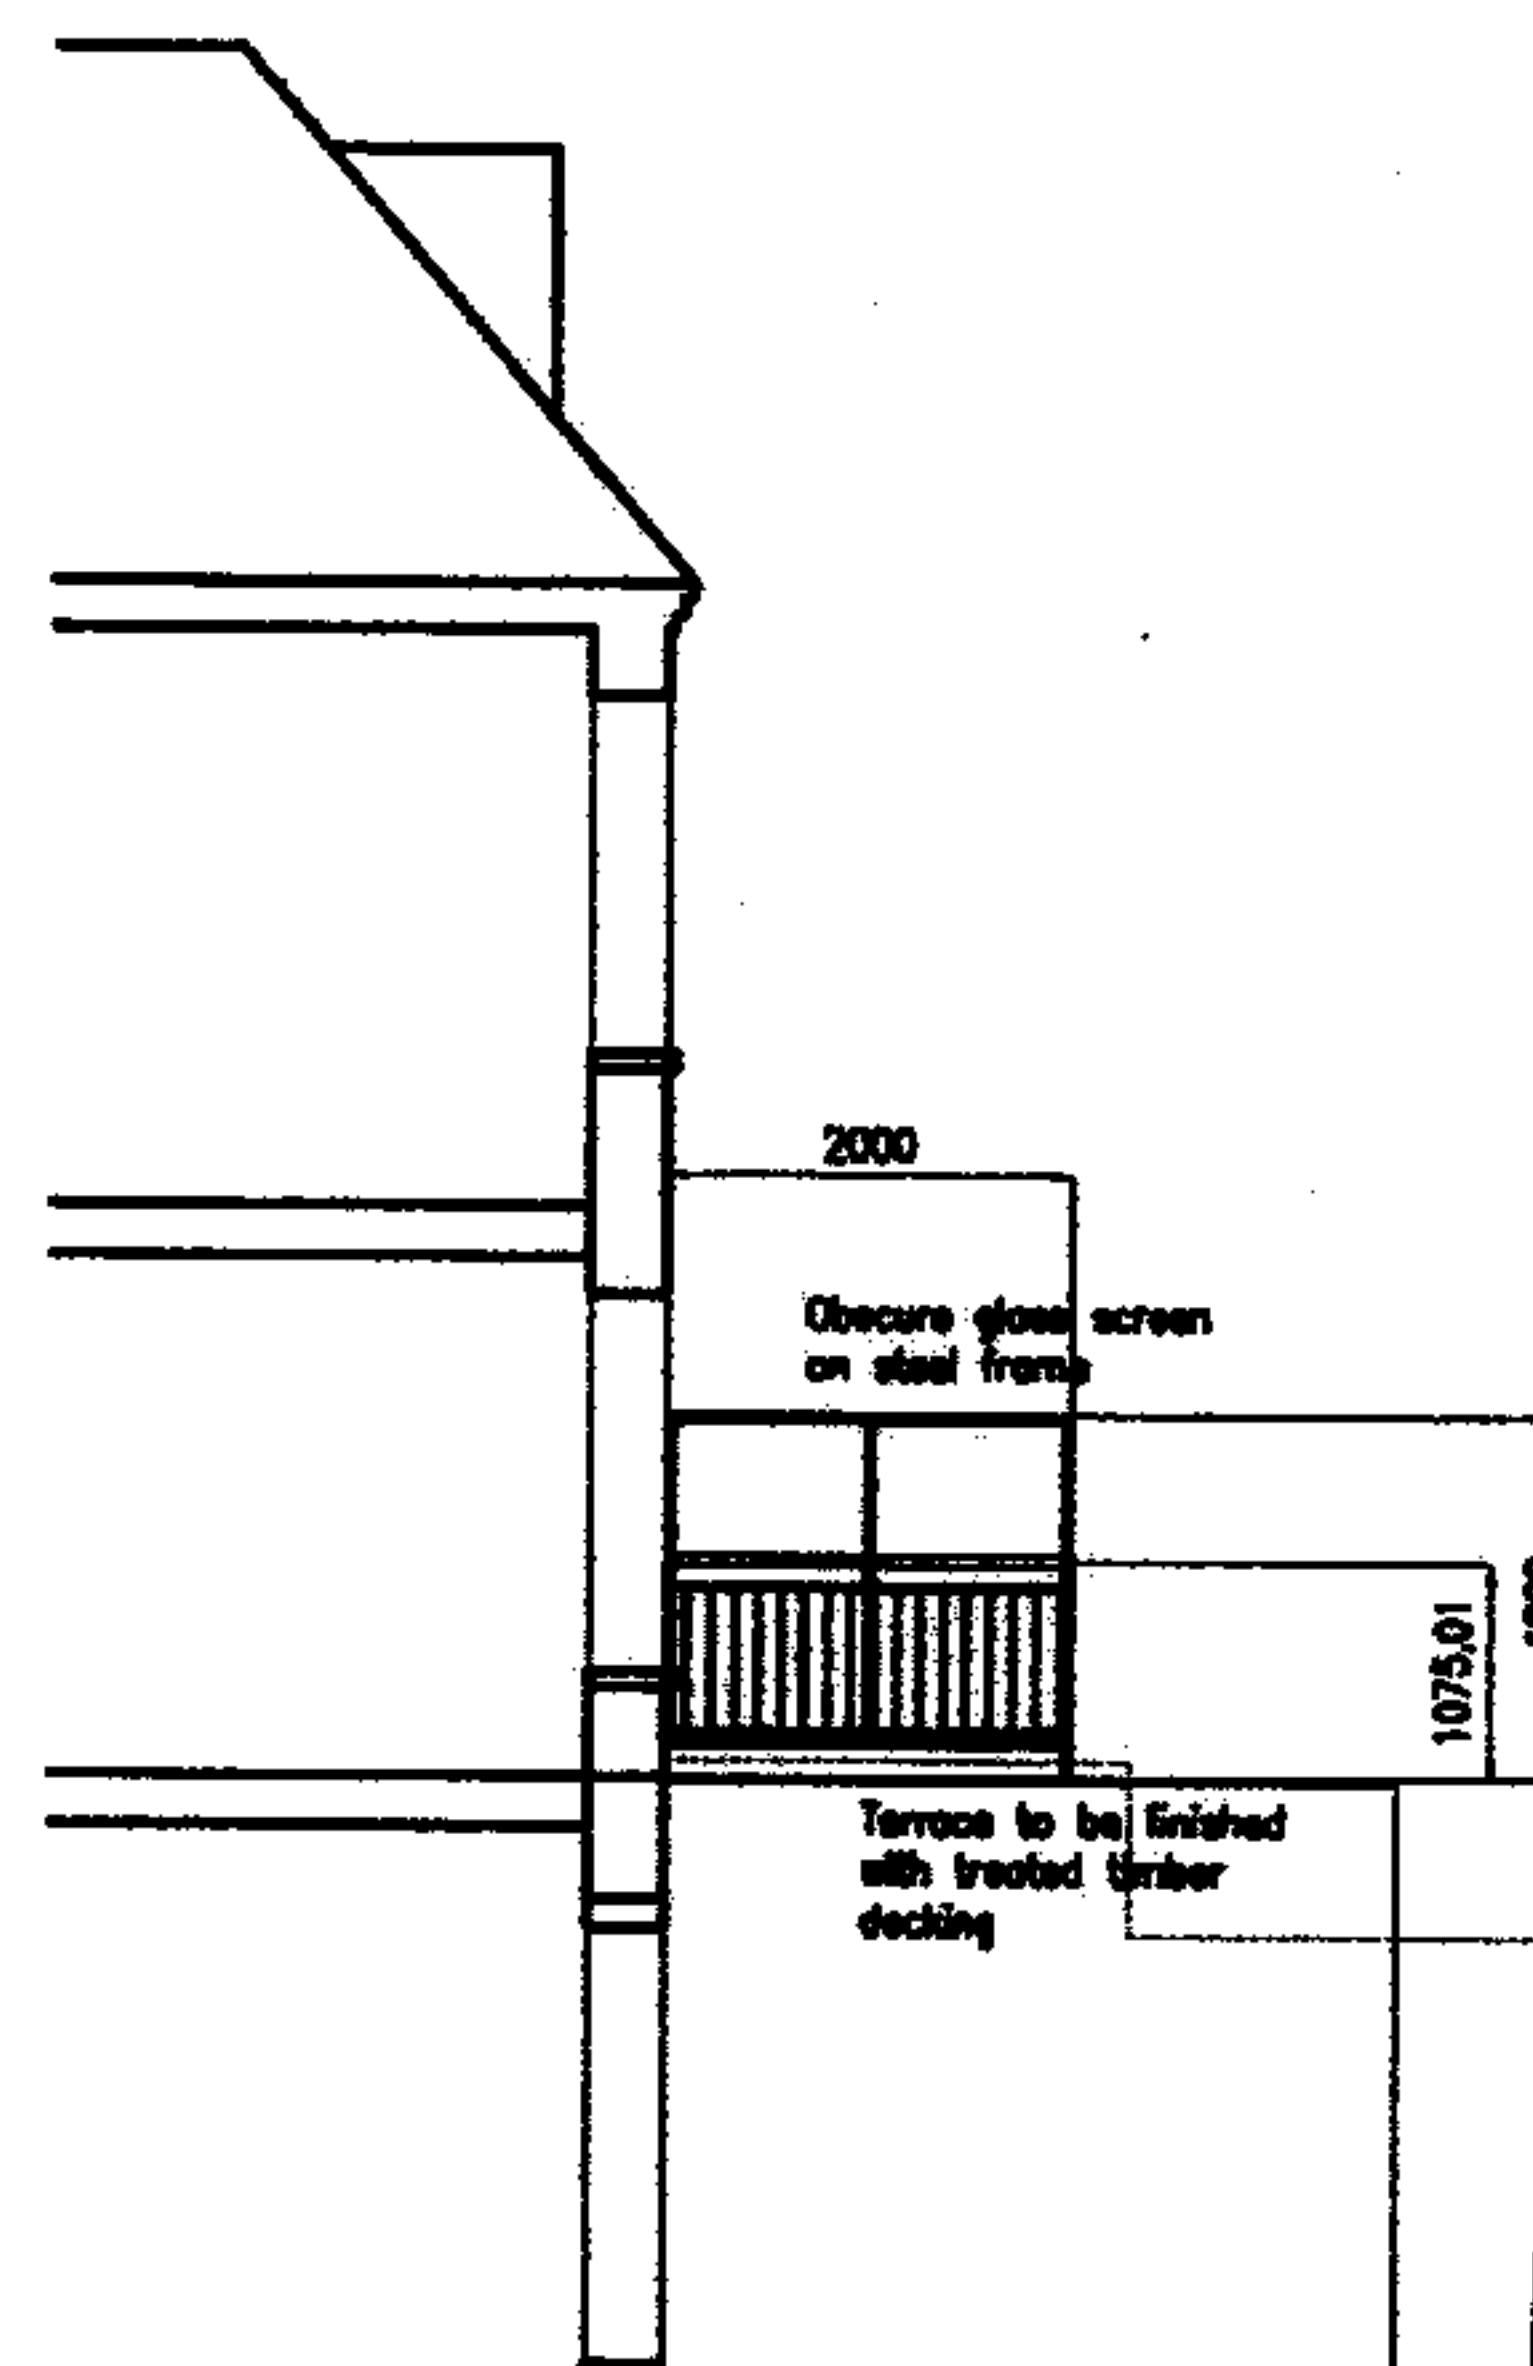

SECTIONS B-B

0006/4809/P

RECEIVED
21 DEC 2006

Revision A 18/12/06 Terrace reduced to 2m length

Yiannis Pareas Chartered Architects
82 Mill Lane
London NW6 1NL
Tel 020 7431 5022 fax 020 7435 6571

6 HOLMDALE ROAD
LONDON NW6 1BP
SCALE 1:100

SECTIONS A-A & B-B
AS PROPOSED

DRAWING NO 335 / 4 A