

Architects:
WPA
wilson phylaktis architects
architects interior design project management
PO BOX 3396 LONDON NW3 4PT
Tel: 020 7432 8872
Fax: 020 7432 8881
e-mail: wpa@wpaarch.co.uk

Client:

Drawing Title:
**90 - 93 PLENDER STREET
LONDON NW1
LAYOUT:-
GROUND FLOOR PLAN**

Survey Date: Surveyed By: Date of Occur Survey:

Drawn By: Date: Scale:
M.R. / H.T. 08.04.02 1:50-A3


Checked By: Date:
A.P.

Approved By: Date:
A.P.

Dwg. No. Rev.
TP 010 A

NOTE:
THIS LAYOUT IS PRODUCED ON THE BASIS OF
AN INTERNAL DIMENSION CHECK SURVEY.
ALL DIMENSIONS MUST BE CHECKED AND
VERIFIED ON SITE BY THE MAIN CONTRACTOR
PRIOR TO COMMENCEMENT OF ANY WORK OR
SHOP DRAWINGS.

REVISIONS		
Rev.	Details	Date
A	TOP FLOOR OMITTED FLOOR HEIGHTS AMENDED	13.05.02

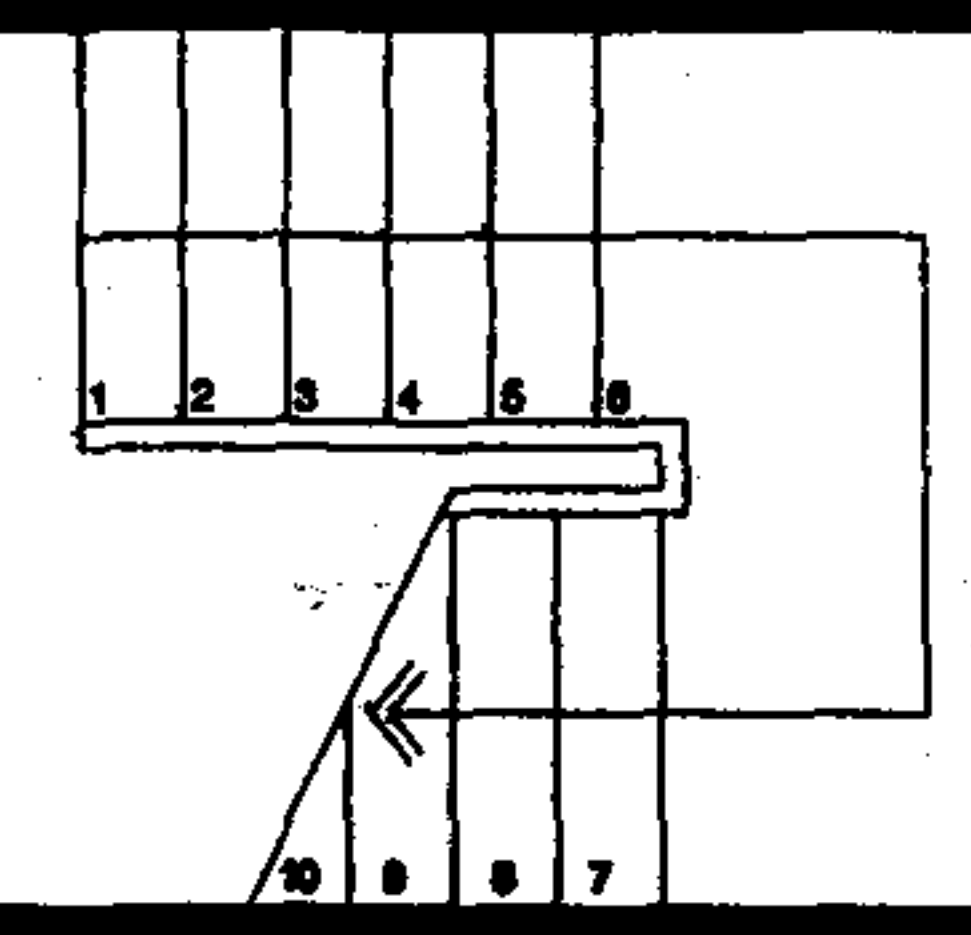

2100


3565 appx

SHOP

Refuse Bin Store

PLENDER STREET

01 GROUND FLOOR PLAN
1:50 REF: plan.gr.fl.dgn

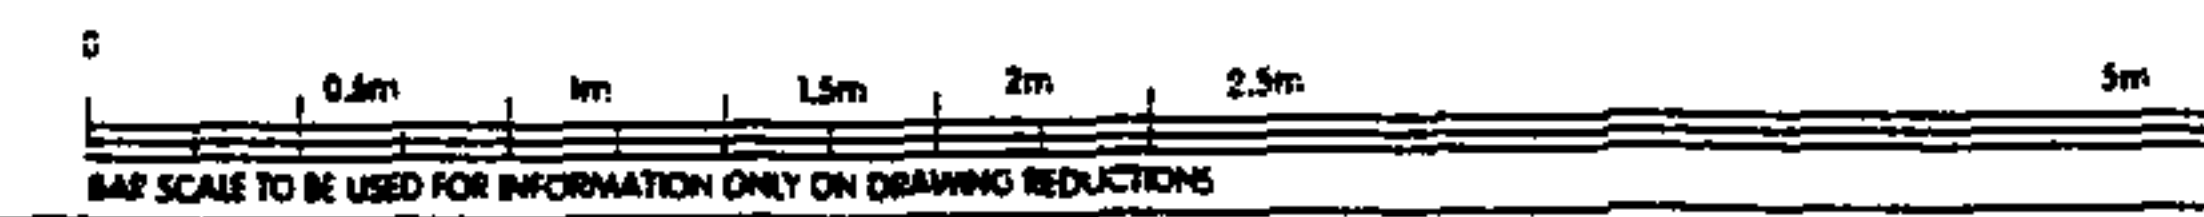

Architects:
WPA
wilson phylaktis architects
architecture interior design project management
PO BOX 13112 LONDON NW3 4PT
tel 020 7435 9872
fax 020 7433 0881
e-mail wpa@wpa.co.uk

Client:

Drawing Title:
**90 - 93 PLENDER STREET
LONDON NW1**
LAYOUT:-
1ST AND 2ND FLOOR PLAN

Survey Date: Surveyed By: Date of Occu Survey:

Drawn By: Date: Scale:
M.R. / H.T. 08.04.02 1:50-A3

Checked By: Date:
A.P.


Approved By: Date:
A.P.

Dwg. No. Rev.
TP 011 A

NOTE:
THIS LAYOUT IS PRODUCED ON THE BASIS OF
AN INTERNAL DIMENSION CHECK SURVEY.
ALL DIMENSIONS MUST BE CHECKED AND
VERIFIED ON SITE BY THE MAIN CONTRACTOR
PRIOR TO COMMENCEMENT OF ANY WORK OR
SHOP DRAWINGS.

REVISIONS

Rev.	Details	Date
A	TOP FLOOR REMOVED FLOOR HEIGHTS AMENDED	12.06.02

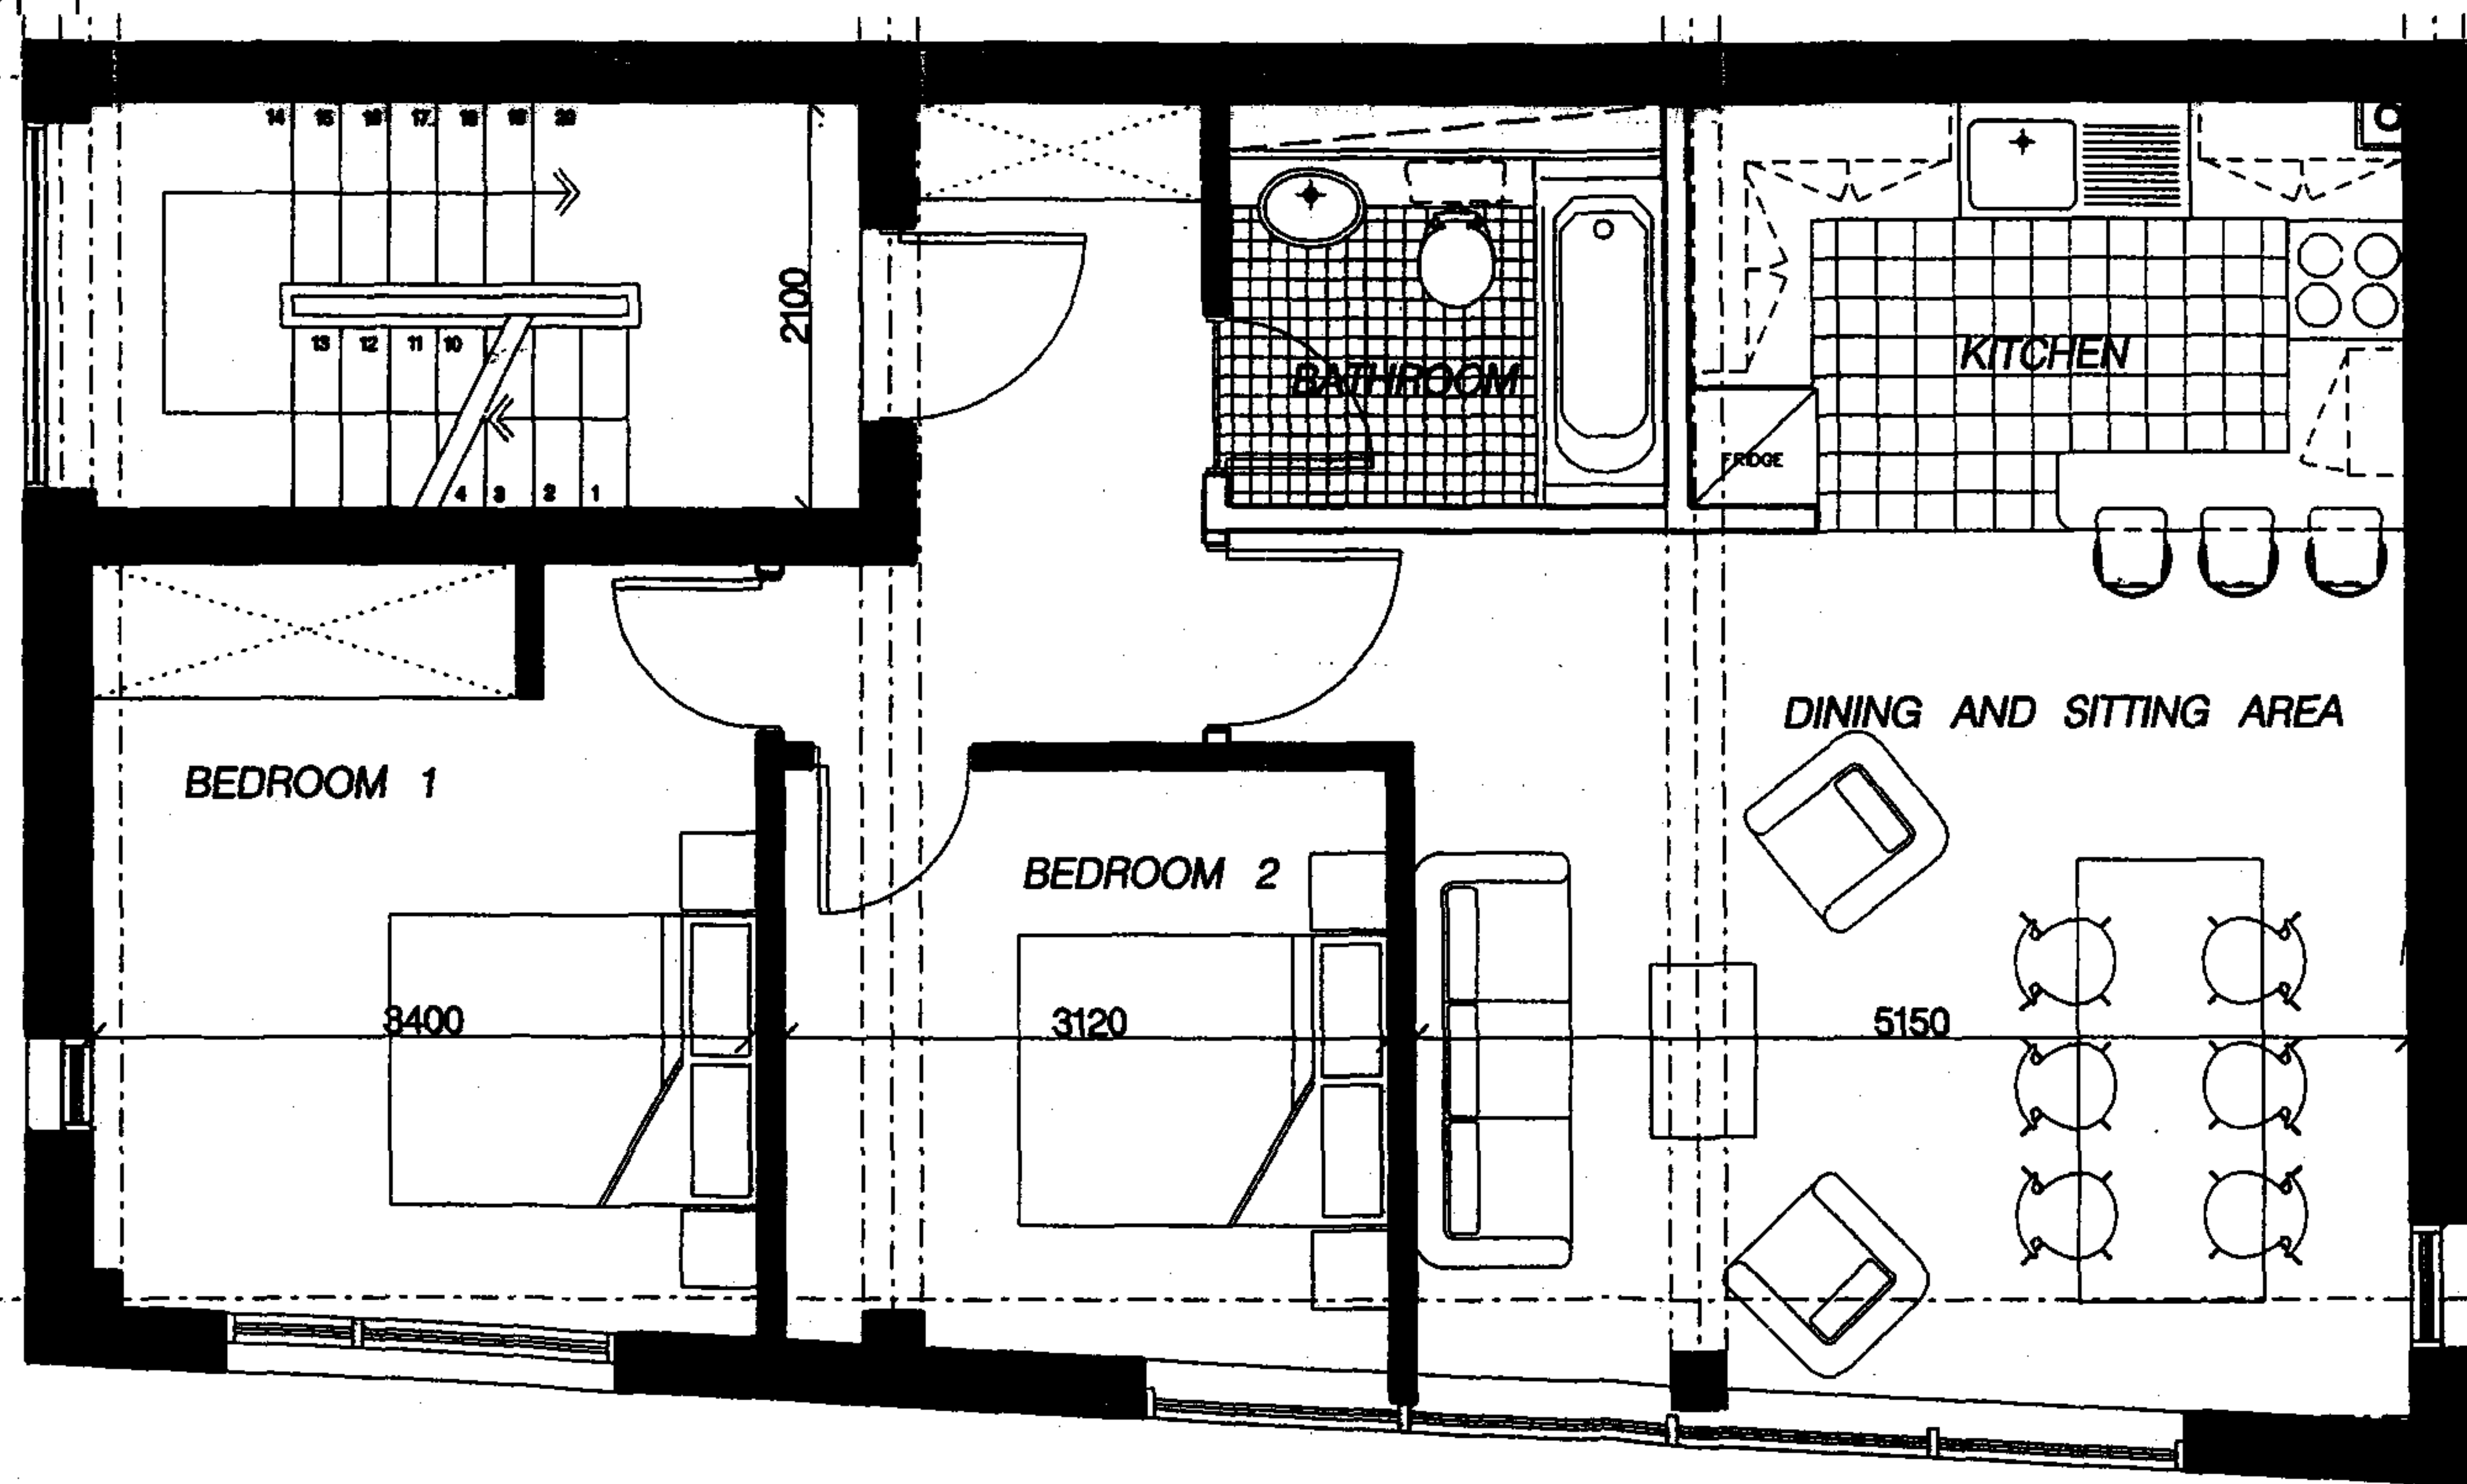

01 FIRST AND SECOND FLOOR PLAN
1:50 REF: plan 1.dgn





Aluminium flashing

Double Glazing Units

Velfac Anodised
Aluminium Door
And Window Frame

Brick Cladding Panels

Framed Doors

Annealed glass

Architects:
WPA
wilson phylaktis architects
architecture interior design project management
PO BOX 3382 LONDON NW3 4PF
tel: 020 7433 8872
fax: 020 7433 8881
e-mail: wpa@wpa.co.uk

Client:

Drawing Title:
90 - 93 PLENDER STREET
LONDON NW1
LAYOUT:-
FRONT ELEVATION
(PLENDER ST)

Survey Date: Surveyed By: Date of Occu Survey:

Drawn By: Date: Scale:
M.R. / H.T. 08.04.02 150-A3

Checked By: Date:
A.P.

Approved By: Date:
A.P.

Drg. No. Rev.
TP 013 A

NOTE:
THIS LAYOUT IS PRODUCED ON THE BASIS OF
AN INTERNAL DIMENSION CHECK SURVEY.
ALL DIMENSIONS MUST BE CHECKED AND
VERIFIED ON SITE BY THE MAIN CONTRACTOR
PRIOR TO COMMENCEMENT OF ANY WORK OR
SHOP DRAWINGS.

REVISIONS

Rev.	Details.	Date.
A	TOP FLOOR REMOVED FLOOR HEIGHTS AMENDED	13.08.02

01 PLENDER STREET ELEVATION
1:50

REF: elevation 2c.dgn



01 KINGS TERRACE ELEVATION

1:50

REF: elevation 1.dgn

OUTLINE OF
ADJOINING BUILDING

23- 27 KINGS TERRACE
PLANNING APPROVAL
TO EXTEND A FURTHER
FLOOR

Brick Cladding Panels

Velfac Anodised
Aluminium Window Frame

Double Glazing Units

Annealed Glass

Zinc cladding to
refuse bin stores

Entrance to flats

Architects:
WPA
wilson phylaktis architects
architects interior design project management
PO BOX 3302 LONDON NW3 4PT
Tel 020 7435 8972
Fax 020 7435 1881
e-mail wpa@wpa.co.uk

Client:

Drawing Title:
**90 - 93 PLENDER STREET
LONDON NW1**
LAYOUT:-
**SIDE ELEVATION
(KING'S TERRACE)**

Survey Date: Surveyed By: Date of
Occu Survey:

Drawn By: Date: Scale:
M.R. / H.T. 08.04.02 1:50-A3

Checked By: Date:
A.P.

Approved By: Date:
A.P.

Drg. No. Rev.
TP 014 A

NOTE:
THIS LAYOUT IS PRODUCED ON THE BASIS OF
AN INTERNAL DIMENSION CHECK SURVEY.
ALL DIMENSIONS MUST BE CHECKED AND
VERIFIED ON SITE BY THE MAIN CONTRACTOR
PRIOR TO COMMENCEMENT OF ANY WORK OR
SHOP DRAWINGS.

REVISIONS

Rev.	Details.	Date.
A	TOP FLOOR OMITTED FLOOR HEIGHTS AMENDED	13.08.02

0.5m 1m 1.5m 2m 2.5m 3m
BAR SCALE TO BE USED FOR INFORMATION ONLY ON DRAWING REDUCTIONS

Architects:
WPA
wilson phylaktis architects
architectural interior design project management
PO BOX 33122 LONDON NW3 4PT
tel: 020 7433 9872
fax: 020 7433 9861
e-mail: wpa@wpa.co.uk

Client:

Drawing Title:
**90 - 93 PLENDER STREET
LONDON NW1
LAYOUT:-
TYPICAL SECTION**

Survey Date:	Surveyed By:	Date of Occu Survey:
Drawn By: M.R. / H.T.	Date: 08.04.02	Scale: 1:50-A3
Checked By: A.P	Date:	
Approved By: A.P	Date:	

Dwg. No.	Rev.
TP 015	A

NOTE:
THIS LAYOUT IS PRODUCED ON THE BASIS OF
AN INTERNAL DIMENSION CHECK SURVEY.
ALL DIMENSIONS MUST BE CHECKED AND
VERIFIED ON SITE BY THE MAIN CONTRACTOR
PRIOR TO COMMENCEMENT OF ANY WORK OR
SHOP DRAWINGS.

REVISIONS		
Rev.	Details.	Date.
A	TOP FLOOR OMITTED FLOOR HEIGHTS AMENDED	13.06.02

01 LATERAL SECTION
1:50 REF: SECTION 1.dgn

OUTLINE OF ADJOINING BUILDING

23- 27 KINGS TERRACE
PLANNING APPROVAL
TO EXTEND A FURTHER
FLOOR

