




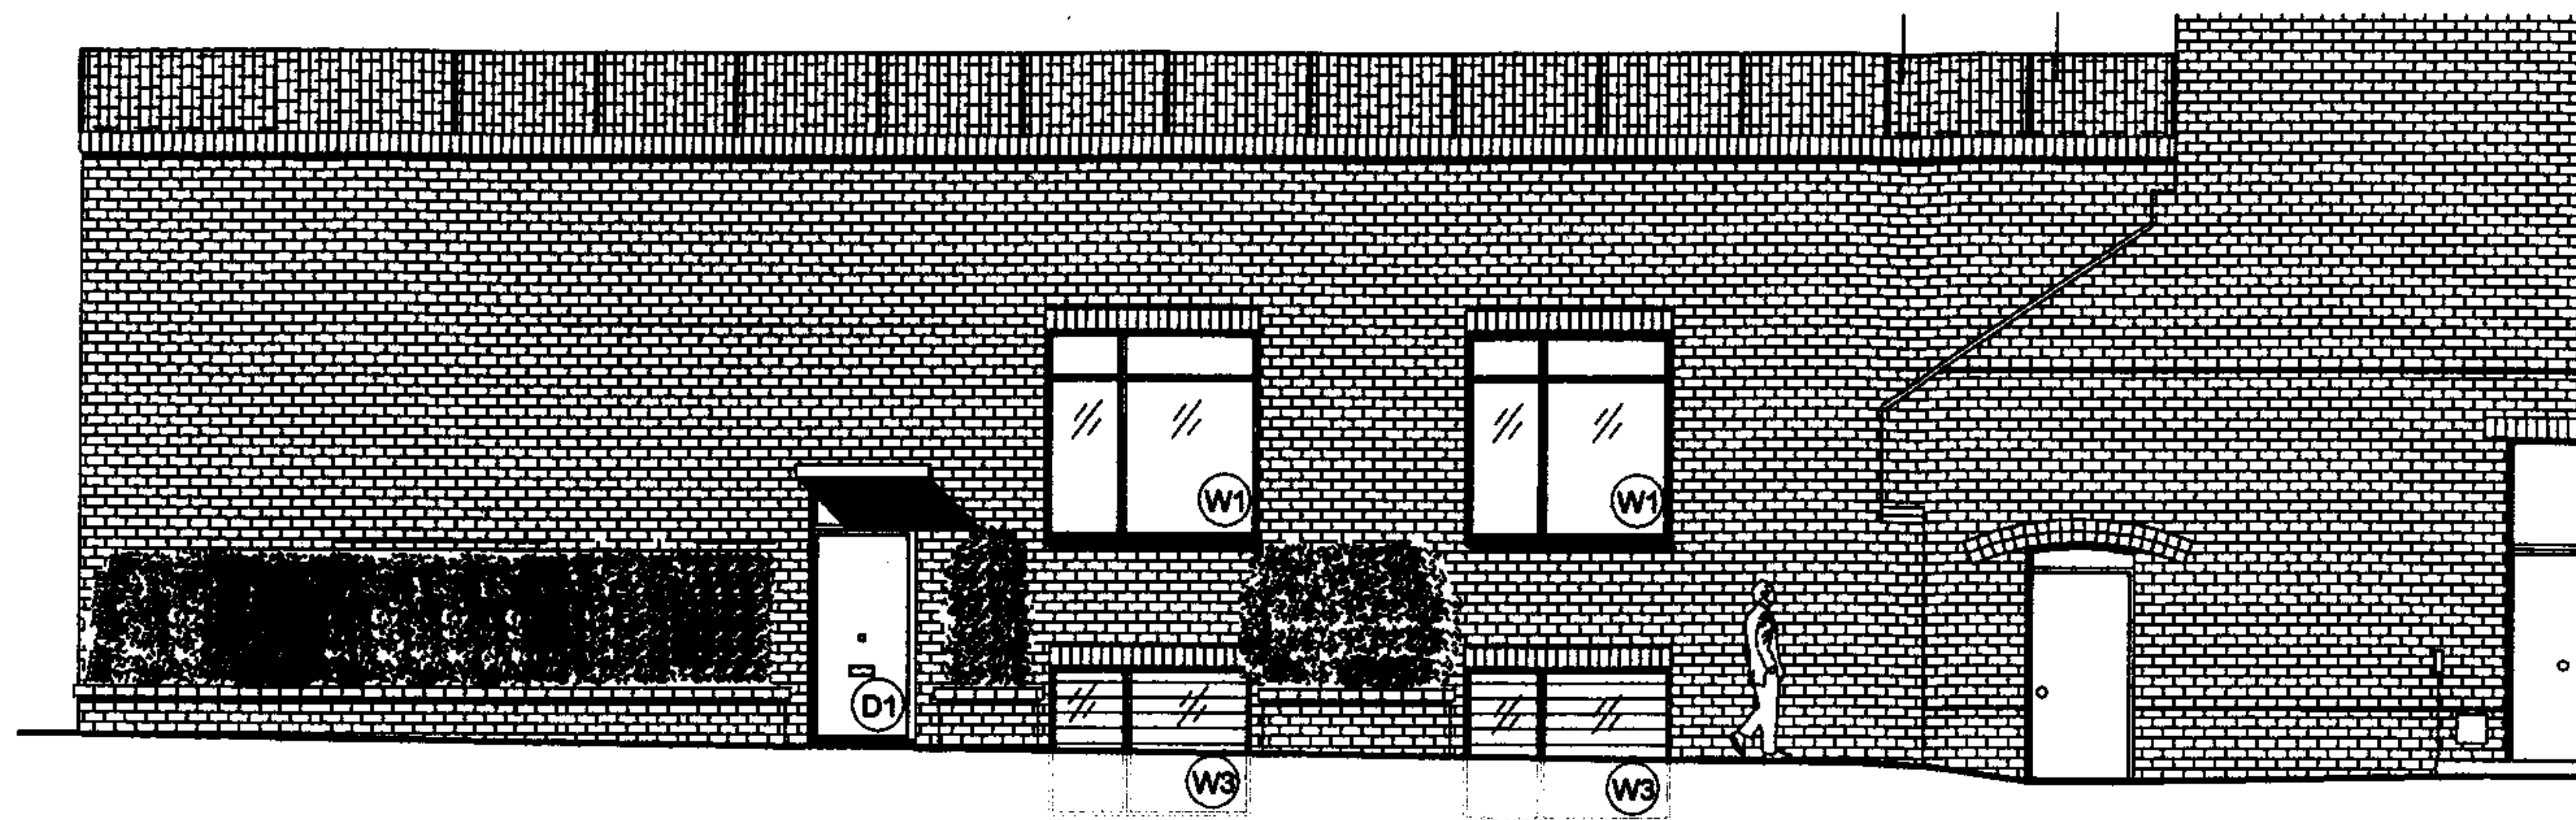


EAST ELEVATION
SCALE 1:100

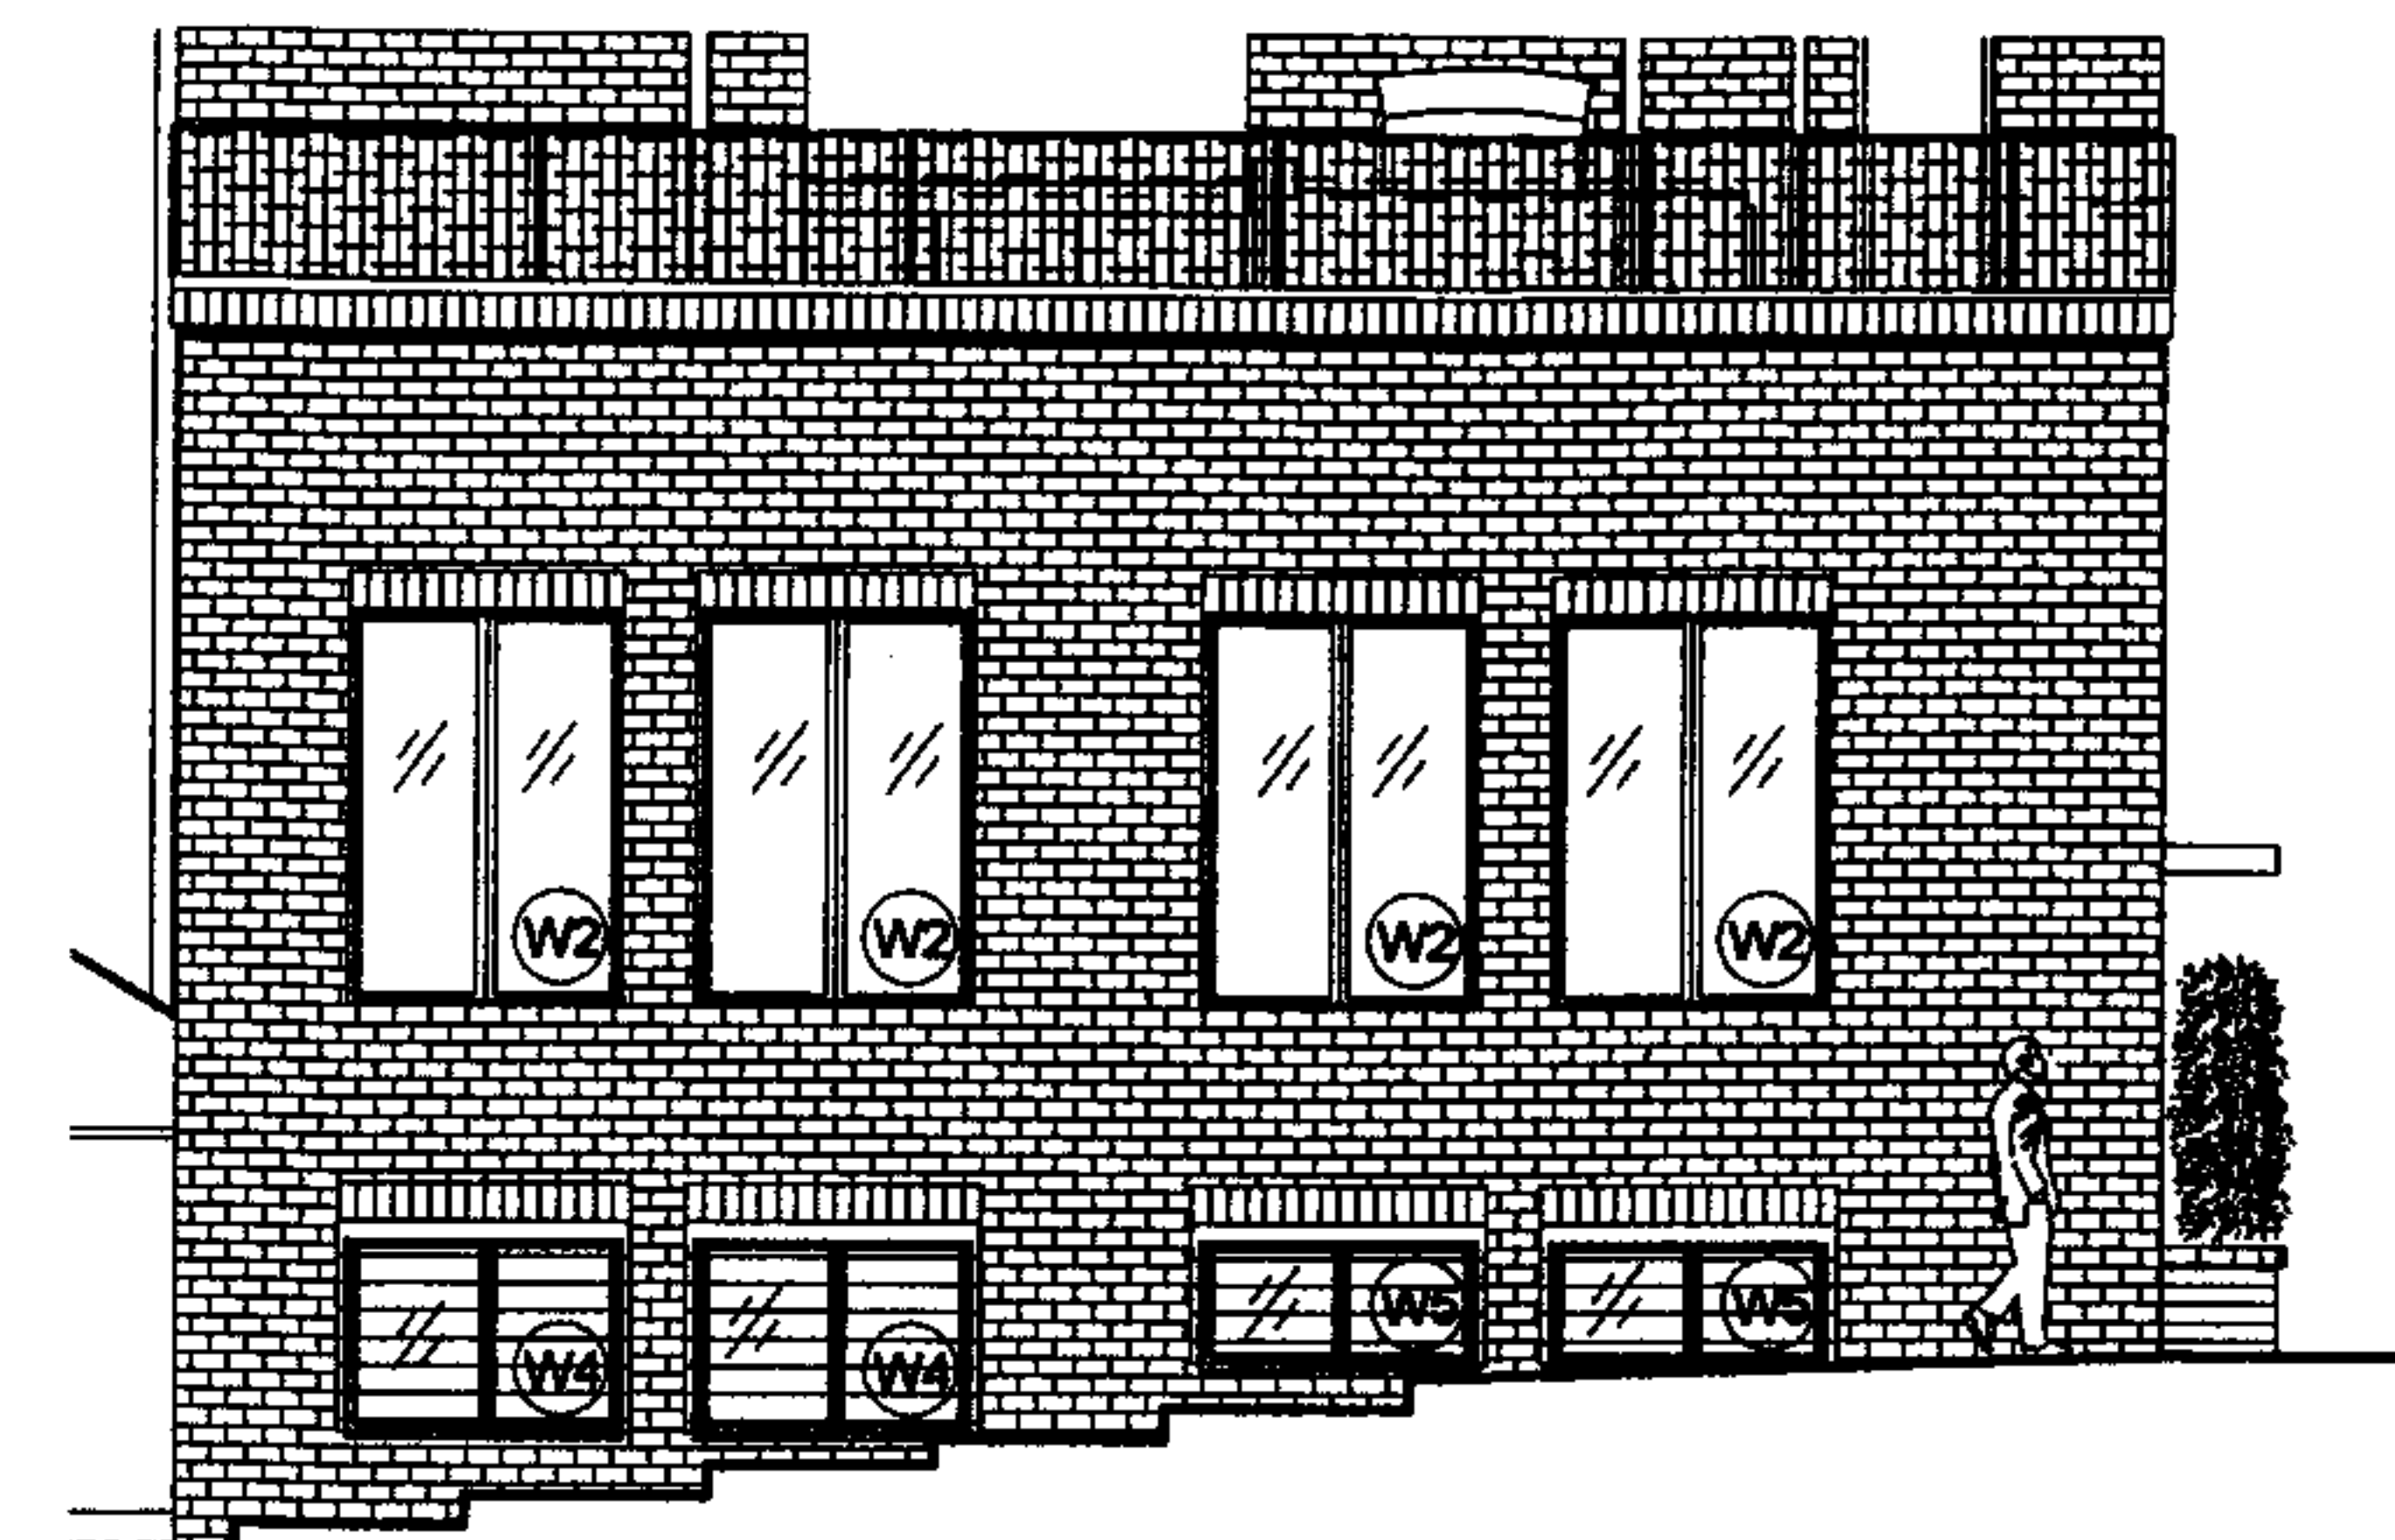


SOUTH ELEVATION
SCALE 1:100

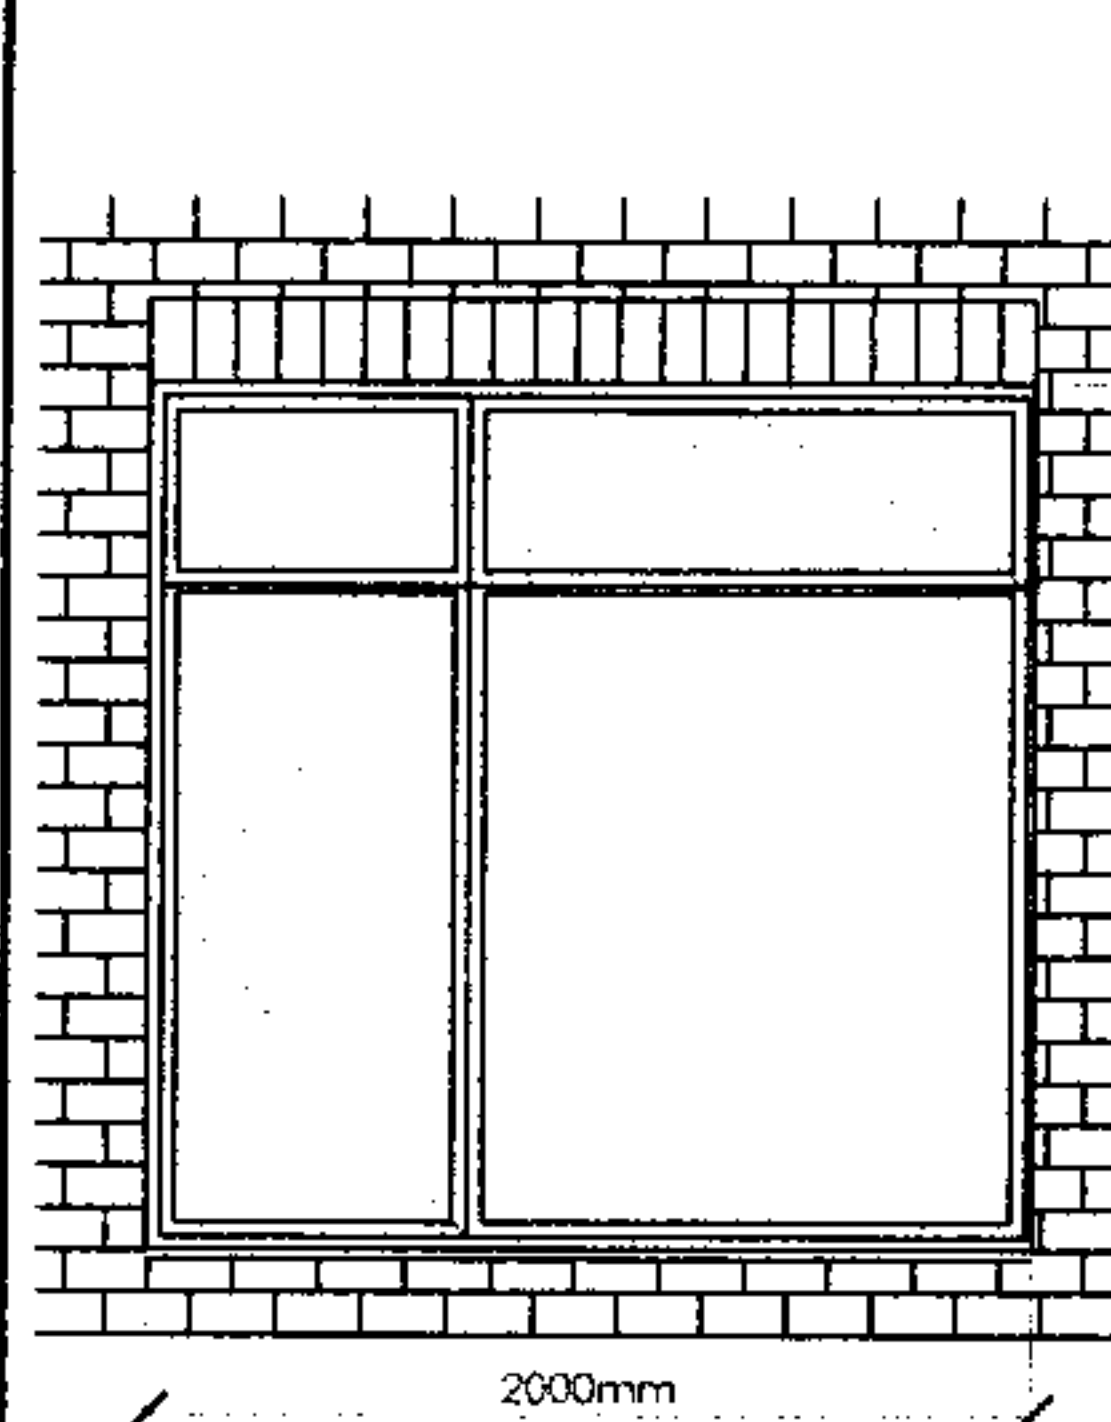


WINDOW W1 - ELEVATION
SCALE 1:50

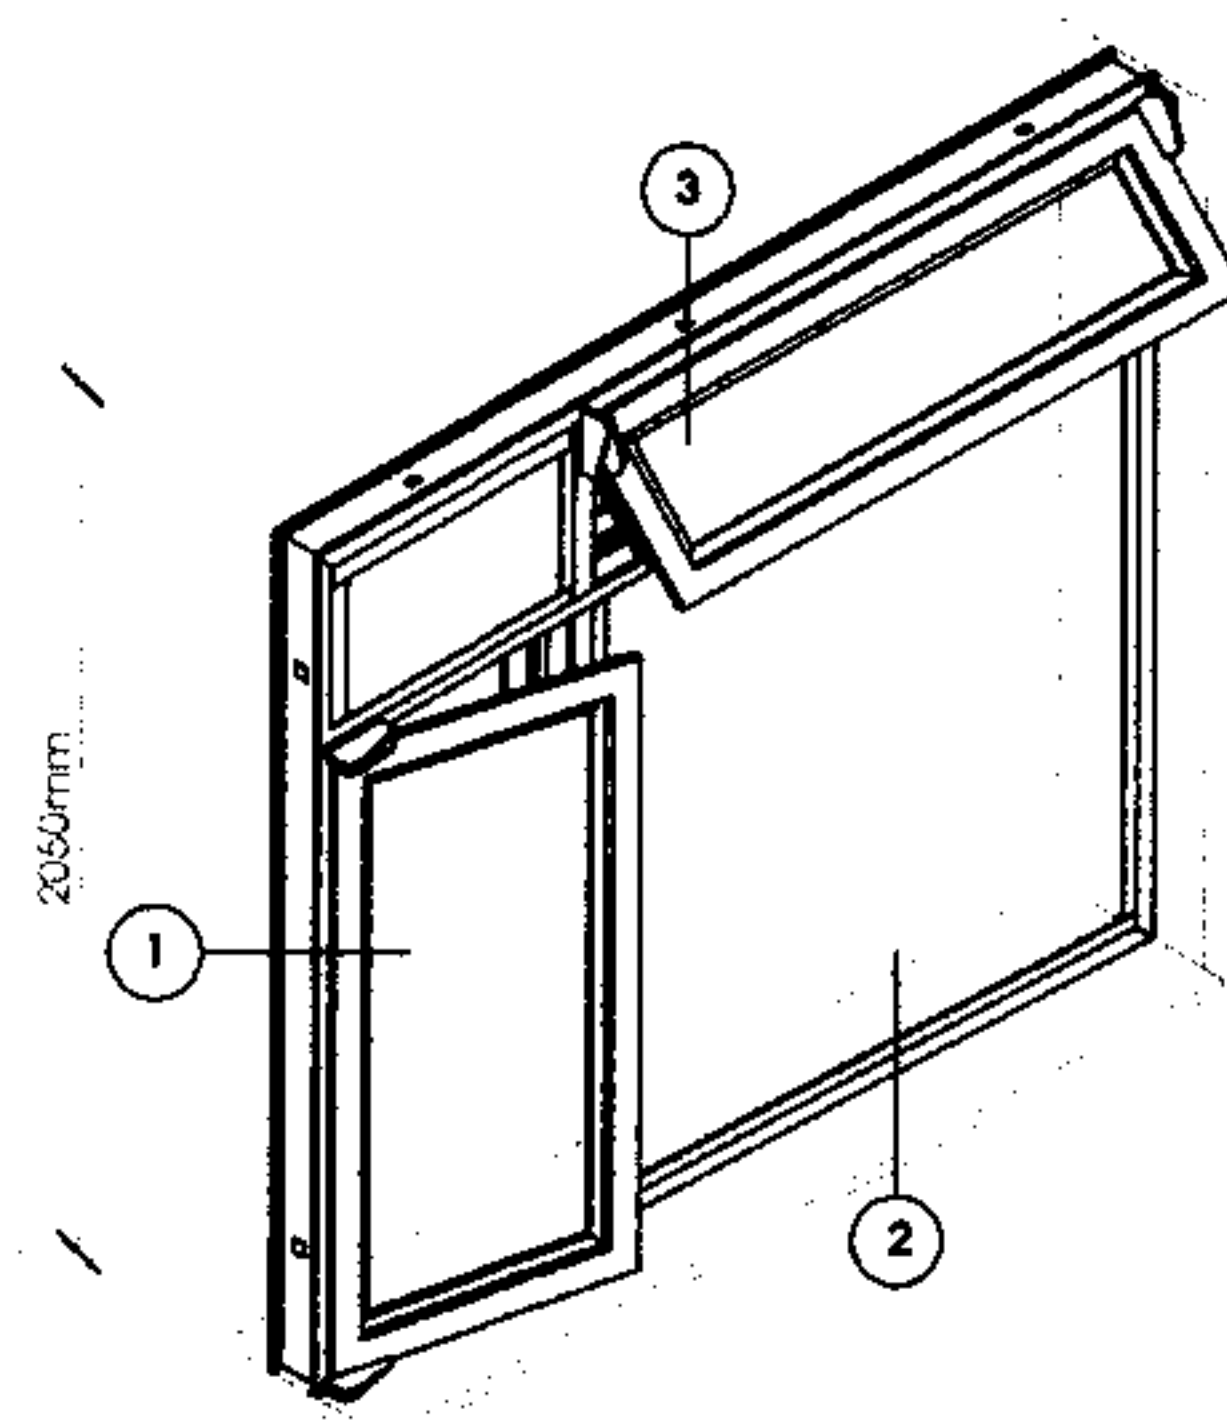


WINDOW W1 - VIEW

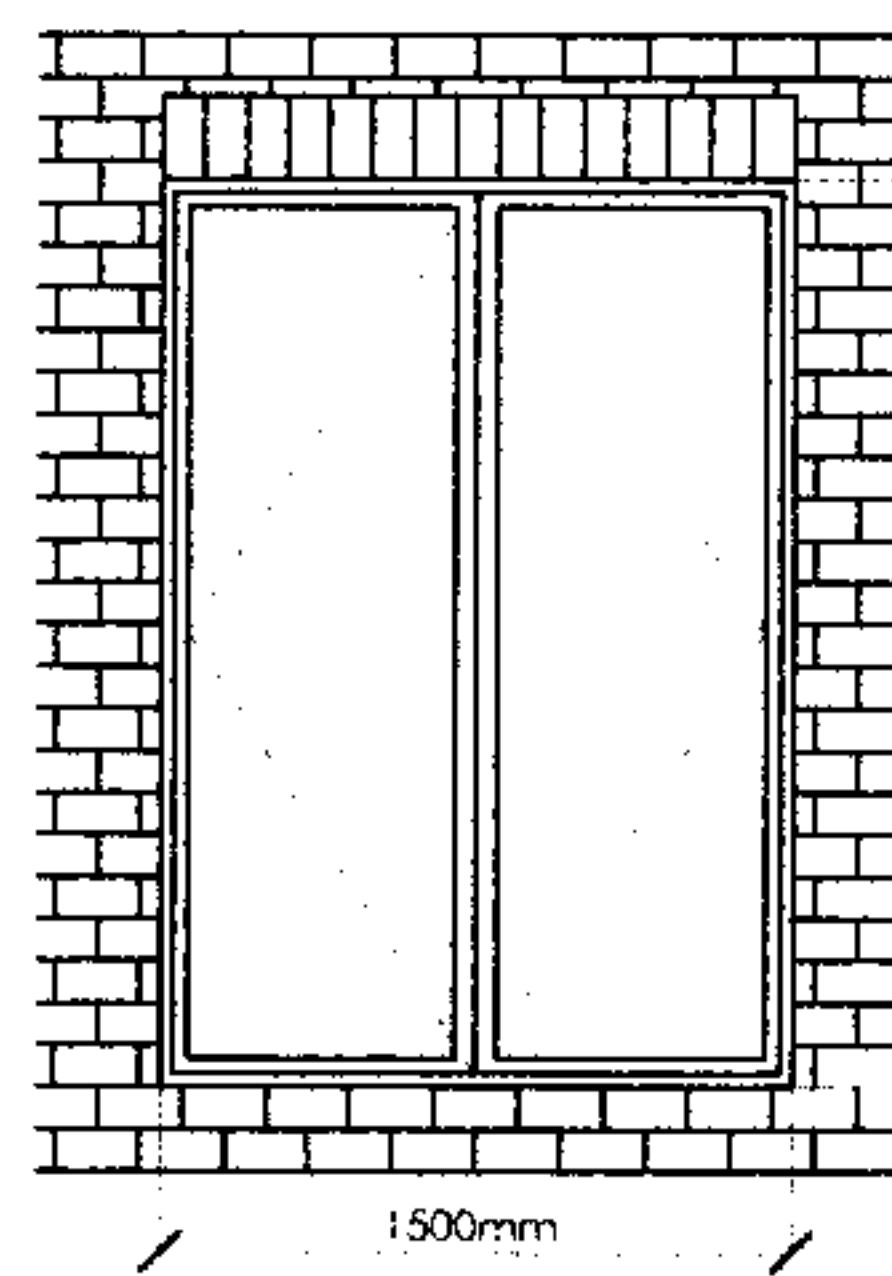


WINDOW W2 - ELEVATION
SCALE 1:50

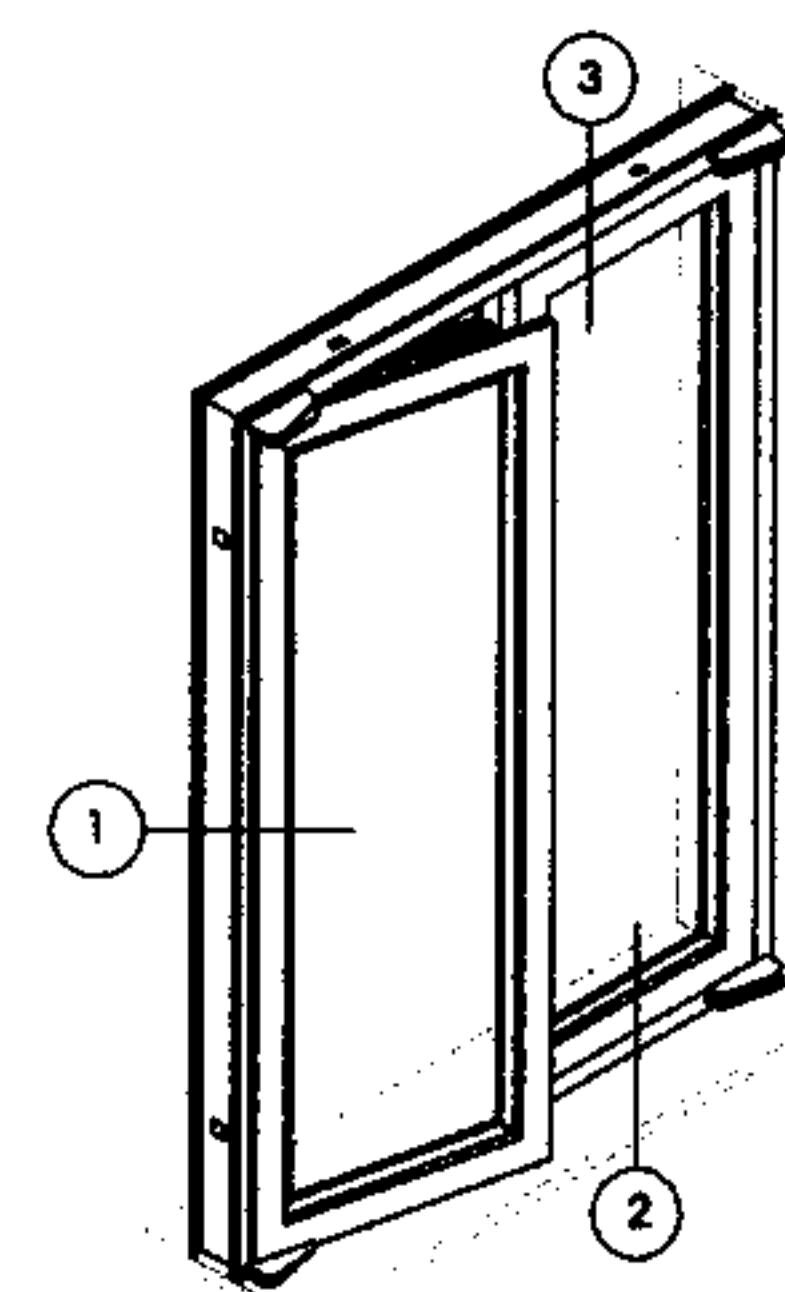


WINDOW W2 - VIEW

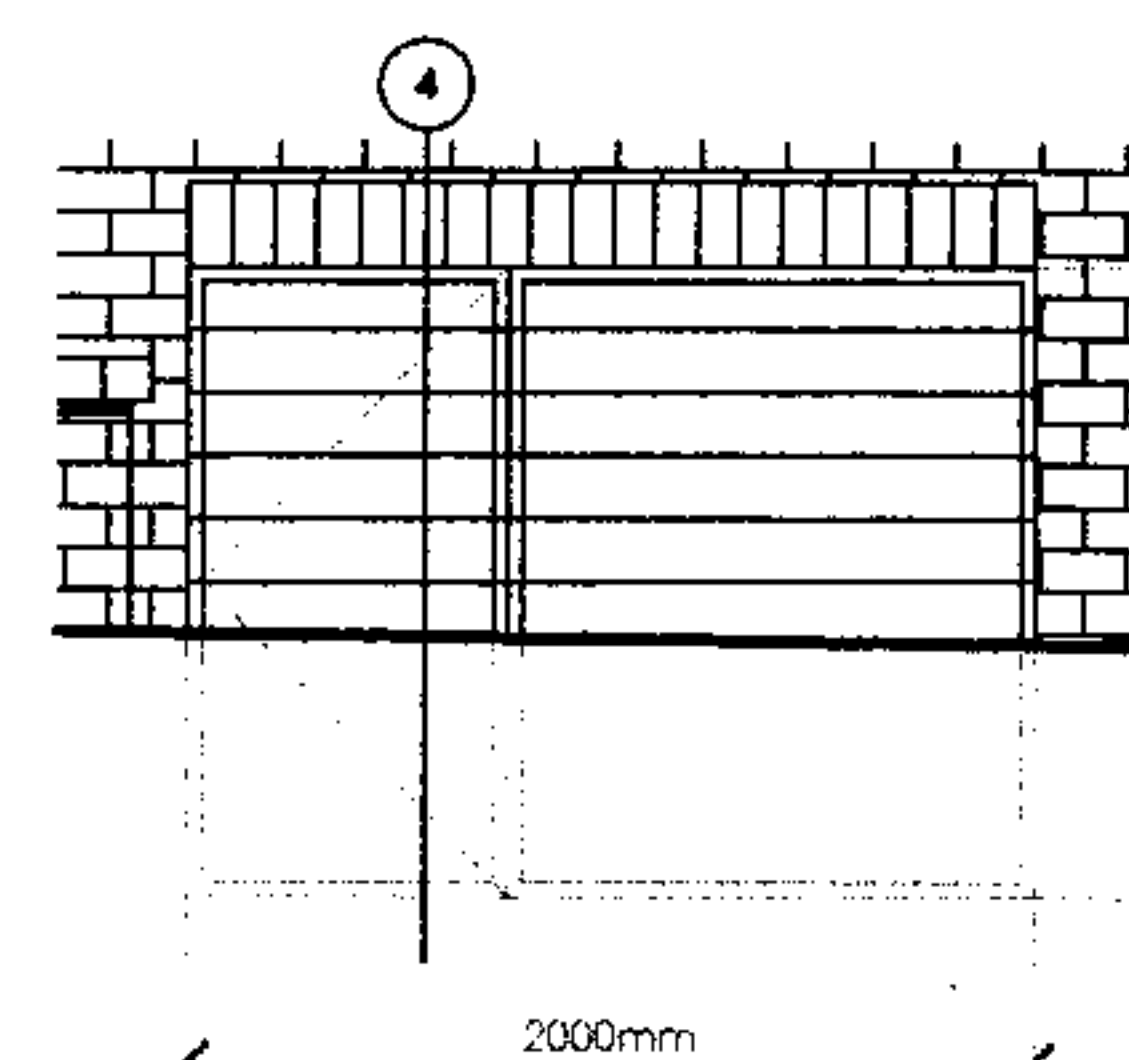


WINDOW W3 - ELEVATION
SCALE 1:50

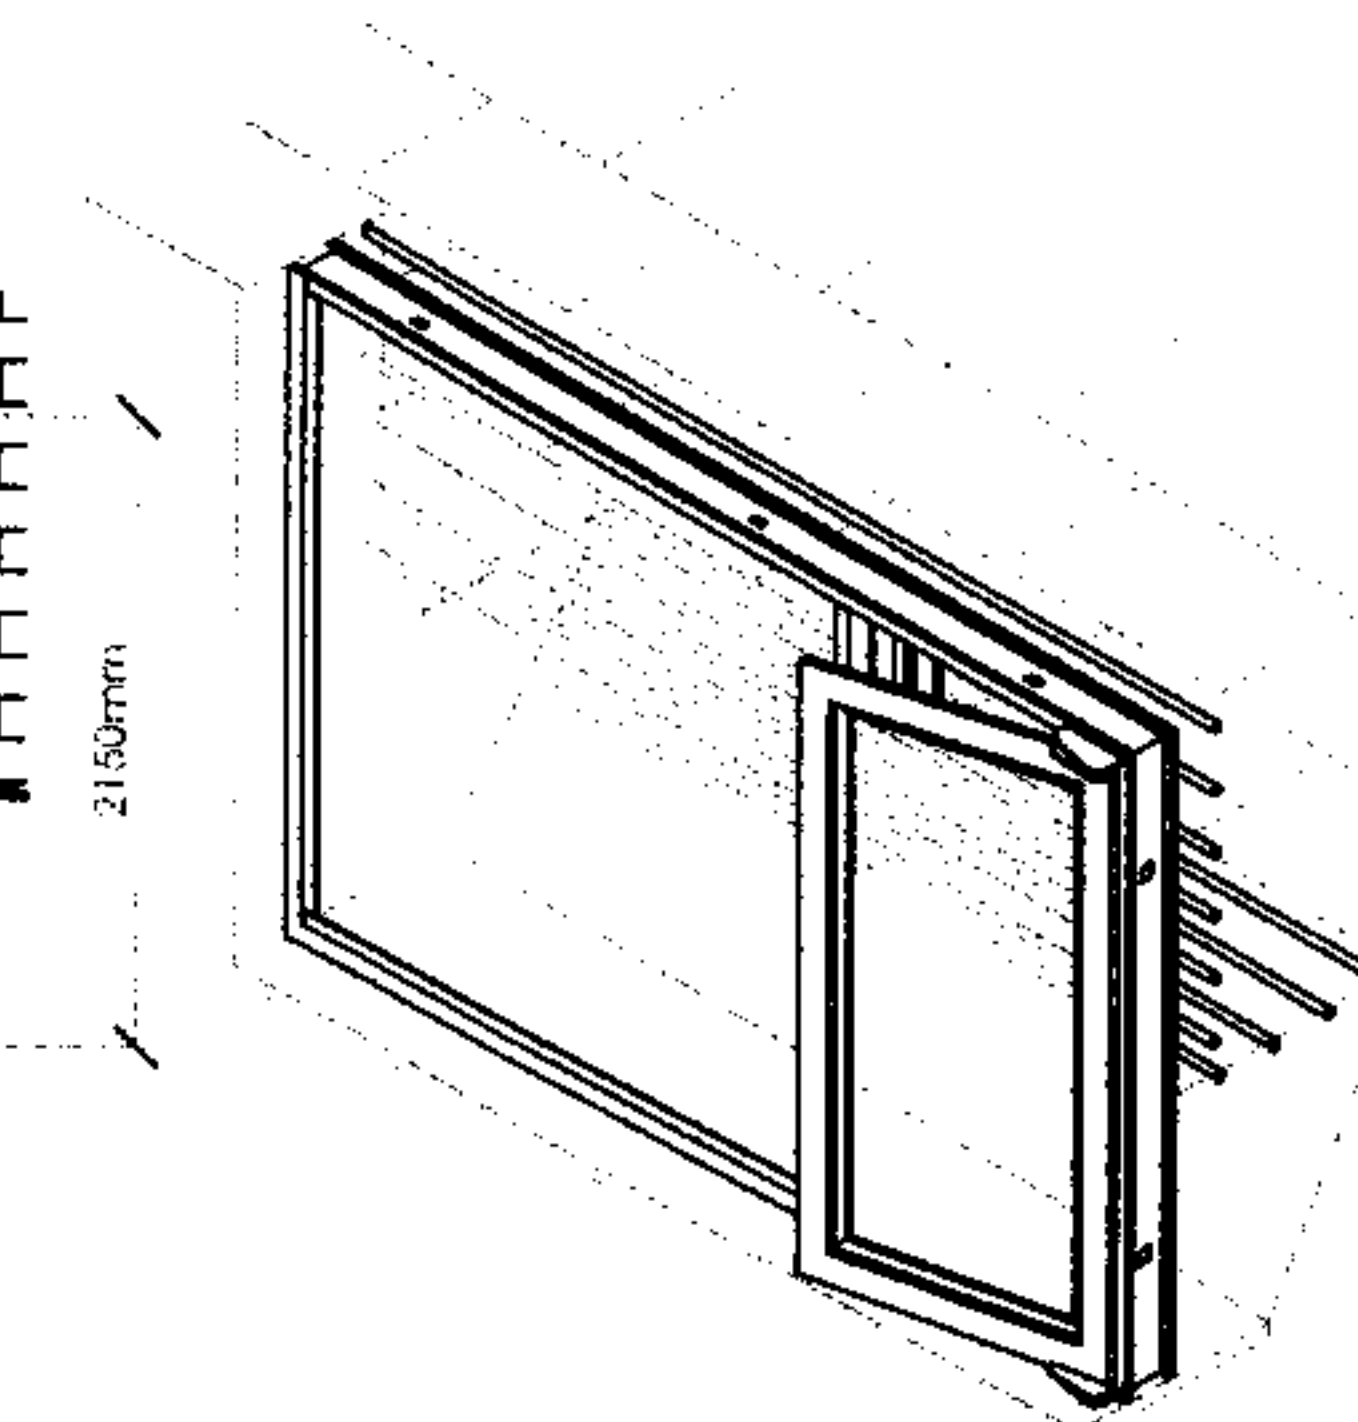


WINDOW W3 - VIEW

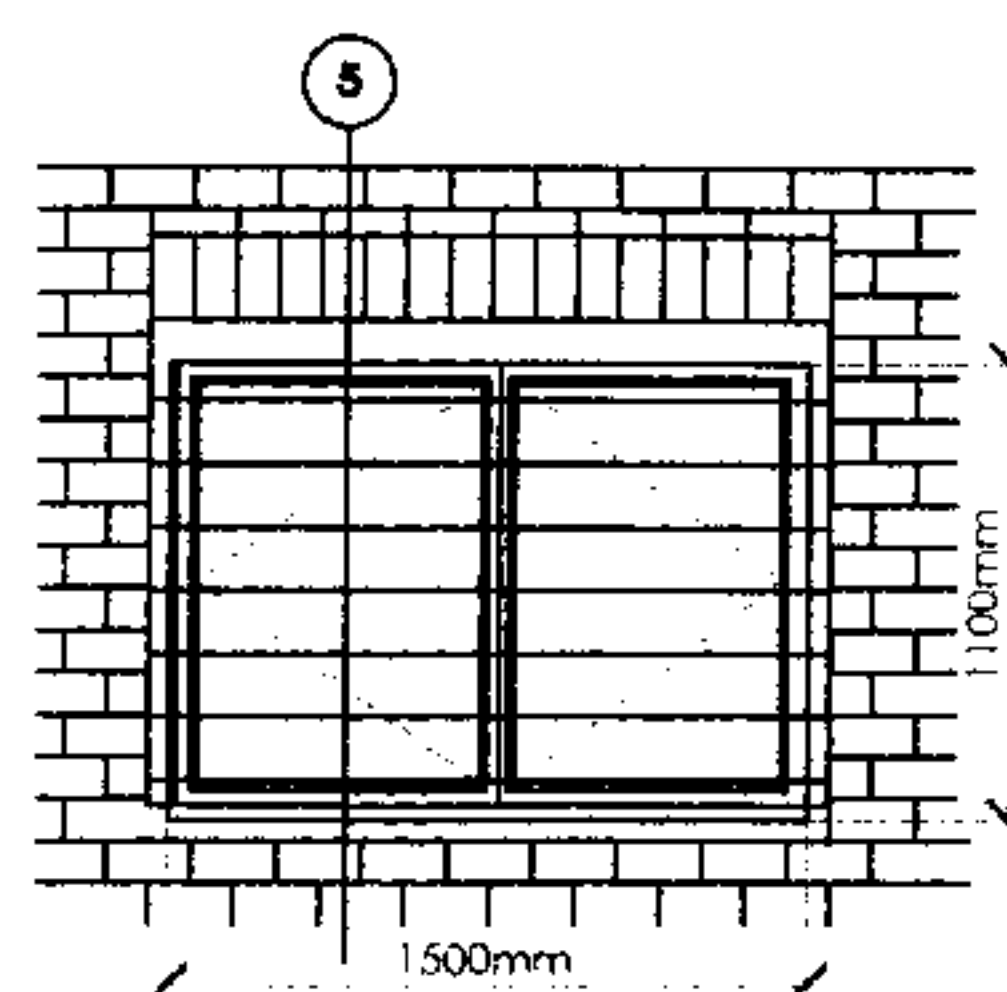


WINDOW W4 - ELEVATION
SCALE 1:50

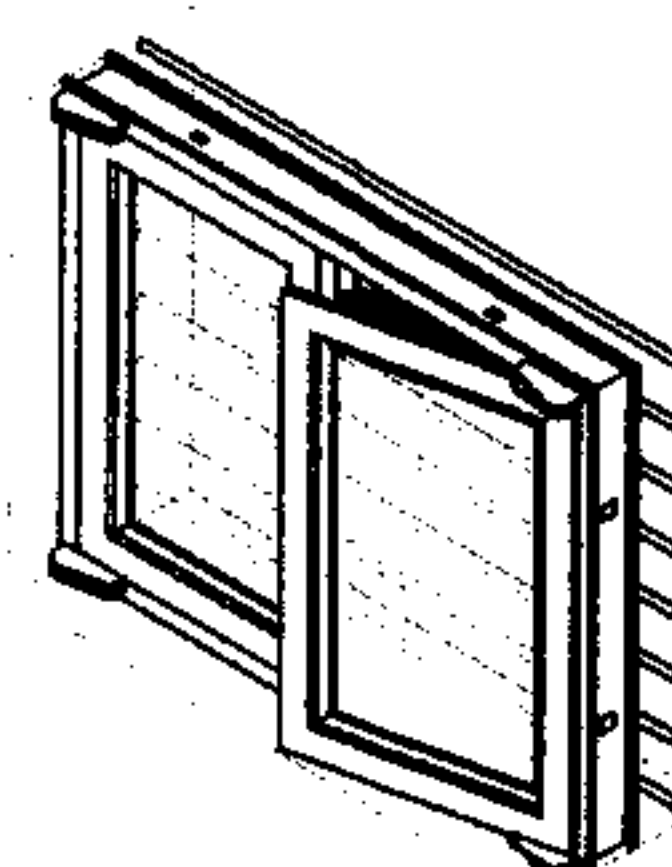


WINDOW W4 - VIEW

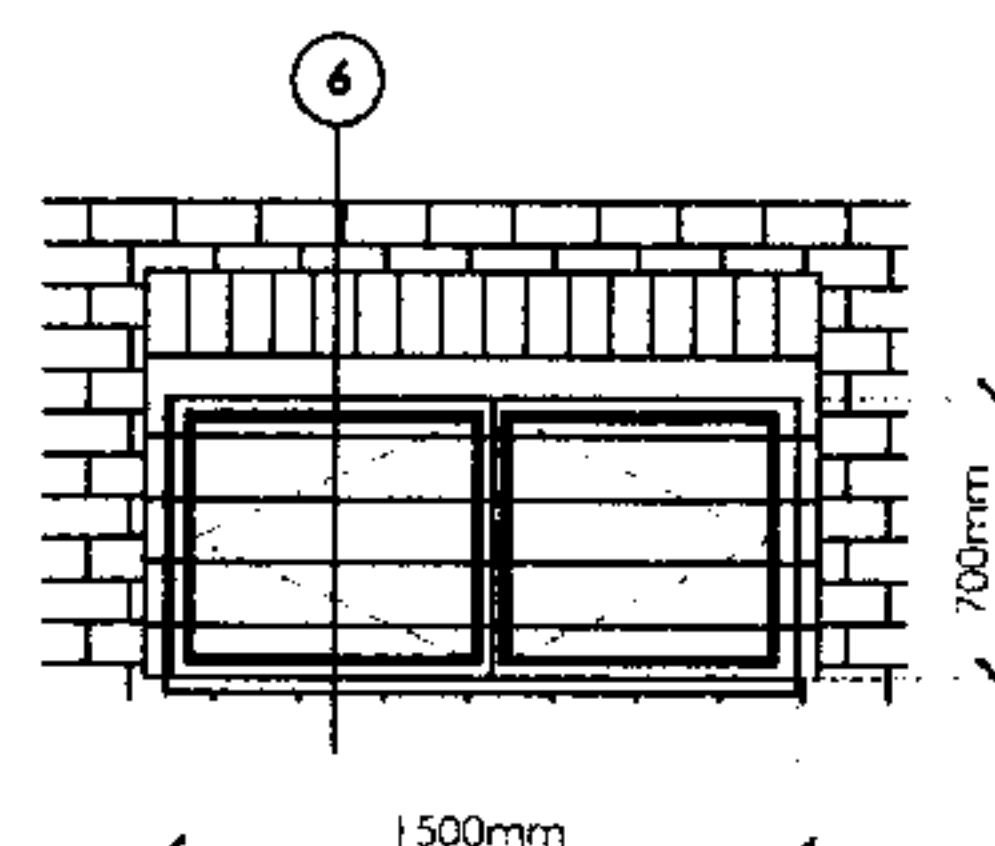


WINDOW W5 - ELEVATION
SCALE 1:50

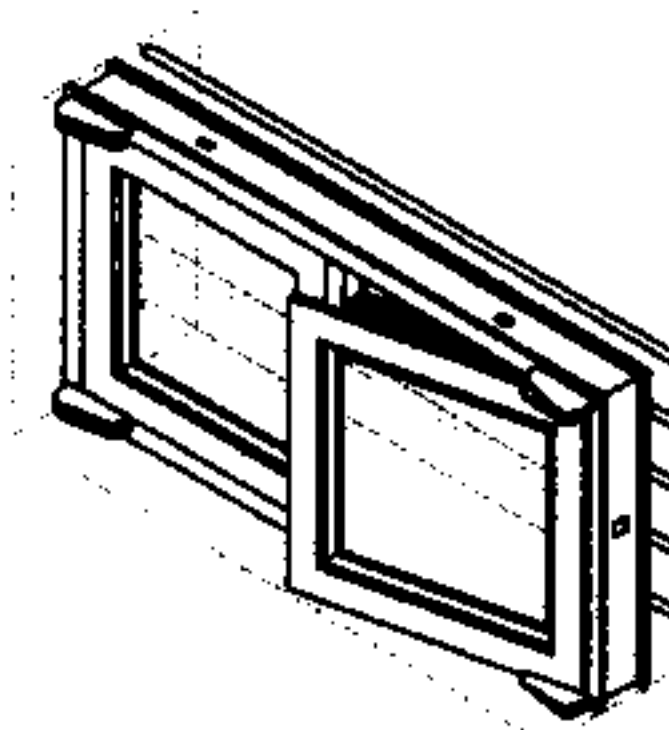

WINDOW W5 - VIEW

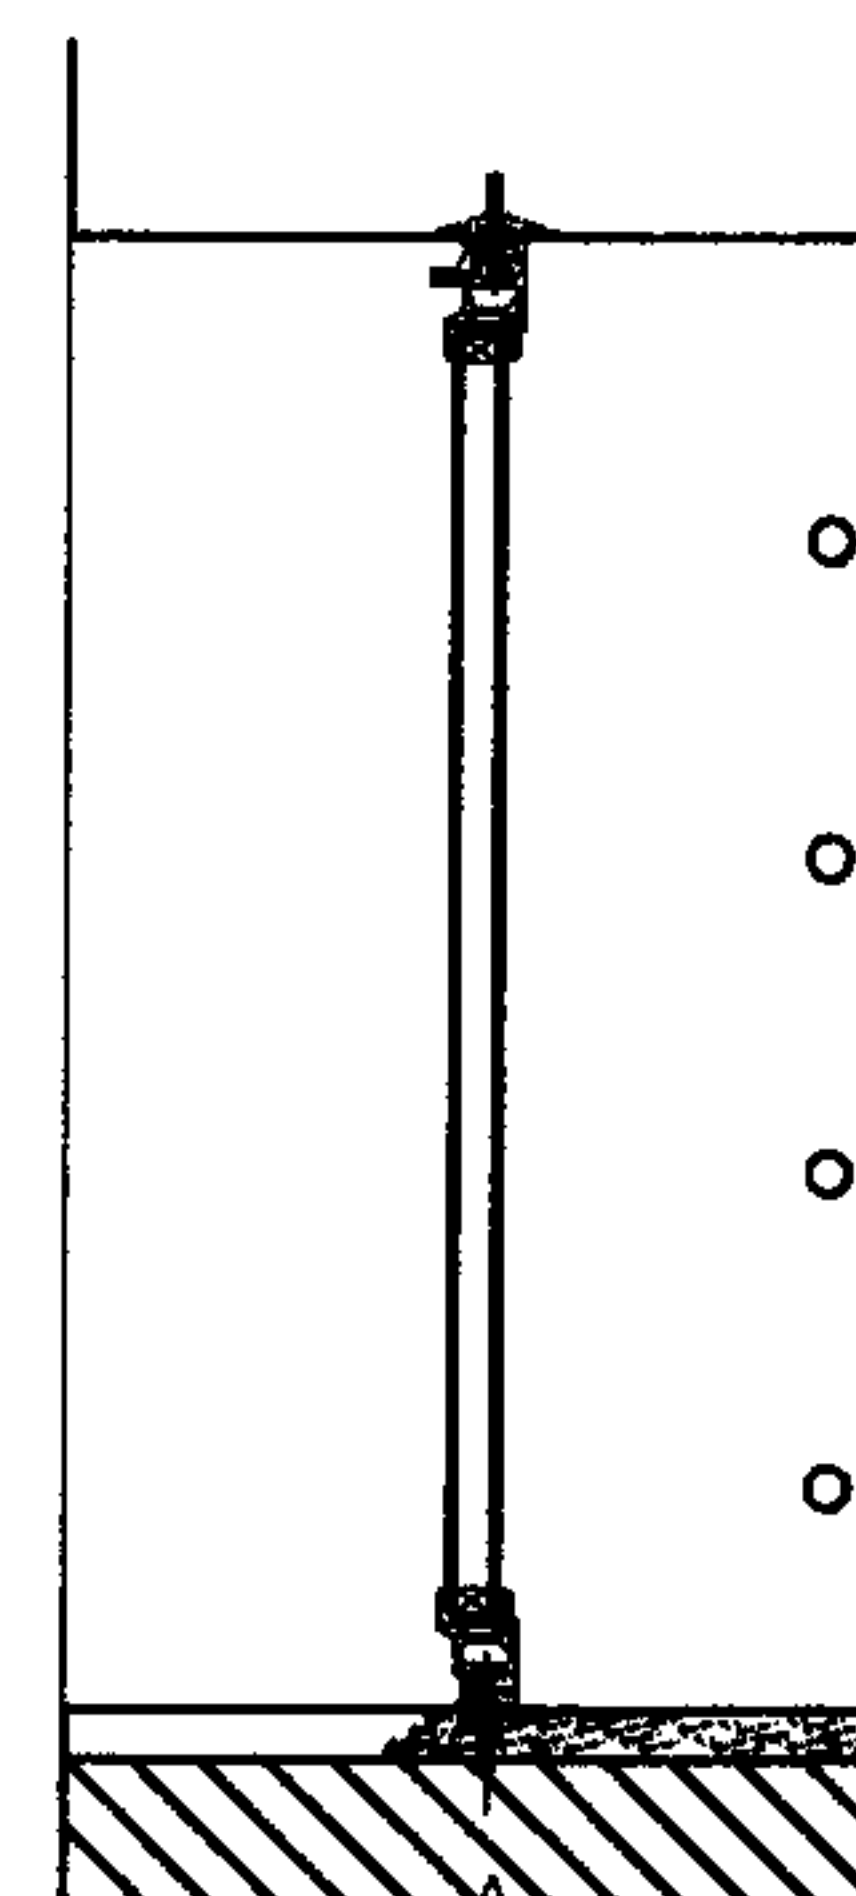

DETAIL 6
SCALE 1:10

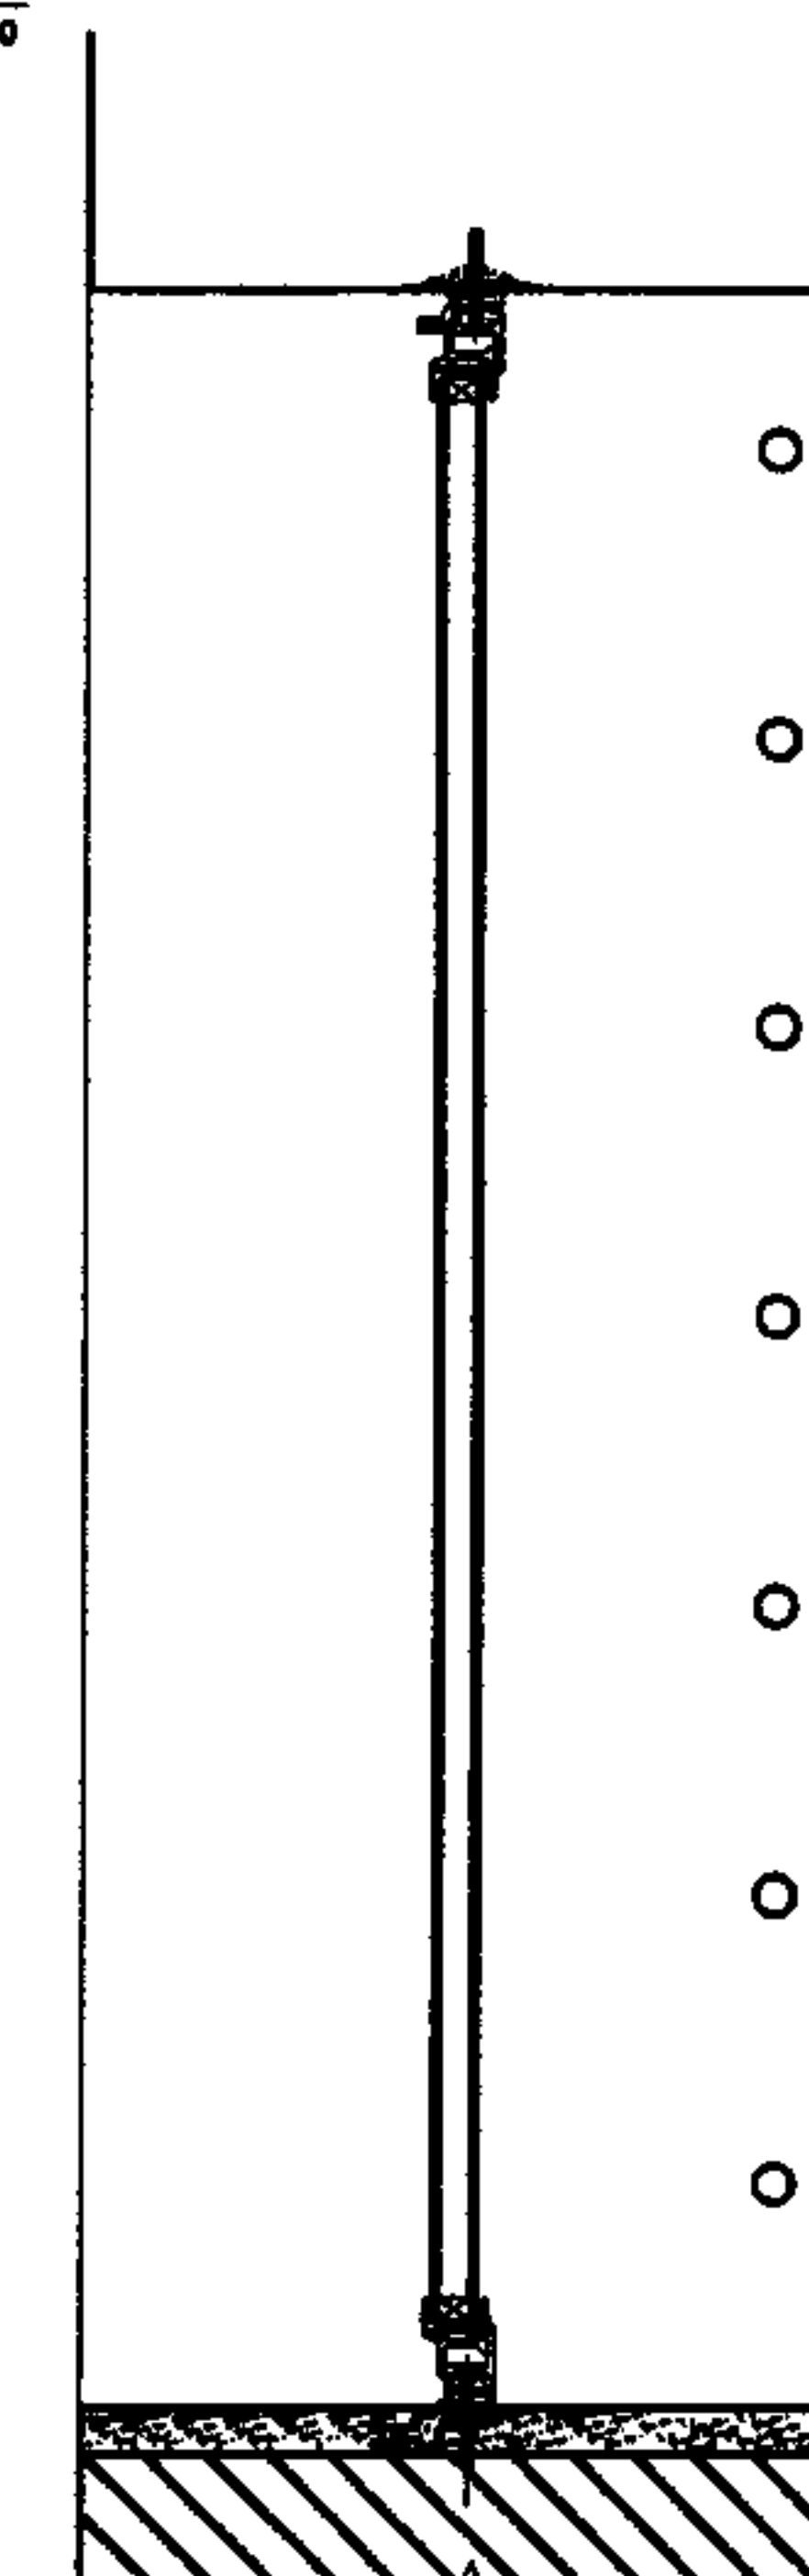

DETAIL 5
SCALE 1:10

NOTES:

All Windows should be made of steel in accordance with BS 6510 F section (Critical Horelight 'L' Residential or similar)
Operation and strength characteristics: To BS 6375: Part 2
Glazing to be double glazed - 4mm clear float / 16mm Argon filled cavity / 4mm softcoat Low E to comply with part L
Windows to be finished in Dark Grey with polyester powder coating

Windows W1 and W2 open outwards and windows W3, W4 and W5 open inwards.

Do not scale dimensions from this drawing. All dimensions to be verified on site before the commencement of any work whatsoever. Report all discrepancies to Adrian Salt And Pang Limited.

No.26 ARGYLE SQUARE
LONDON WC1H 8AP


FIG. MU-PR 13: DETAILS OF WINDOWS
(Sheet 1 of 2)

30 NOV 2008


ADRIAN SALT AND PANG LIMITED
DEVELOPMENT PLANNING CONSULTANTS
13A LANARK ROAD LITTLE VENICE LONDON W8 1DD
TEL: +44 (0) 20 7286 7411 FAX: +44 (0) 20 7286 7416
E-mail: asapp@globalnet.co.uk

AS


\\2004\\Proposed\\10NOV08\\ArgyleSquare\\Propose DETAILS 30NOV08.dwg

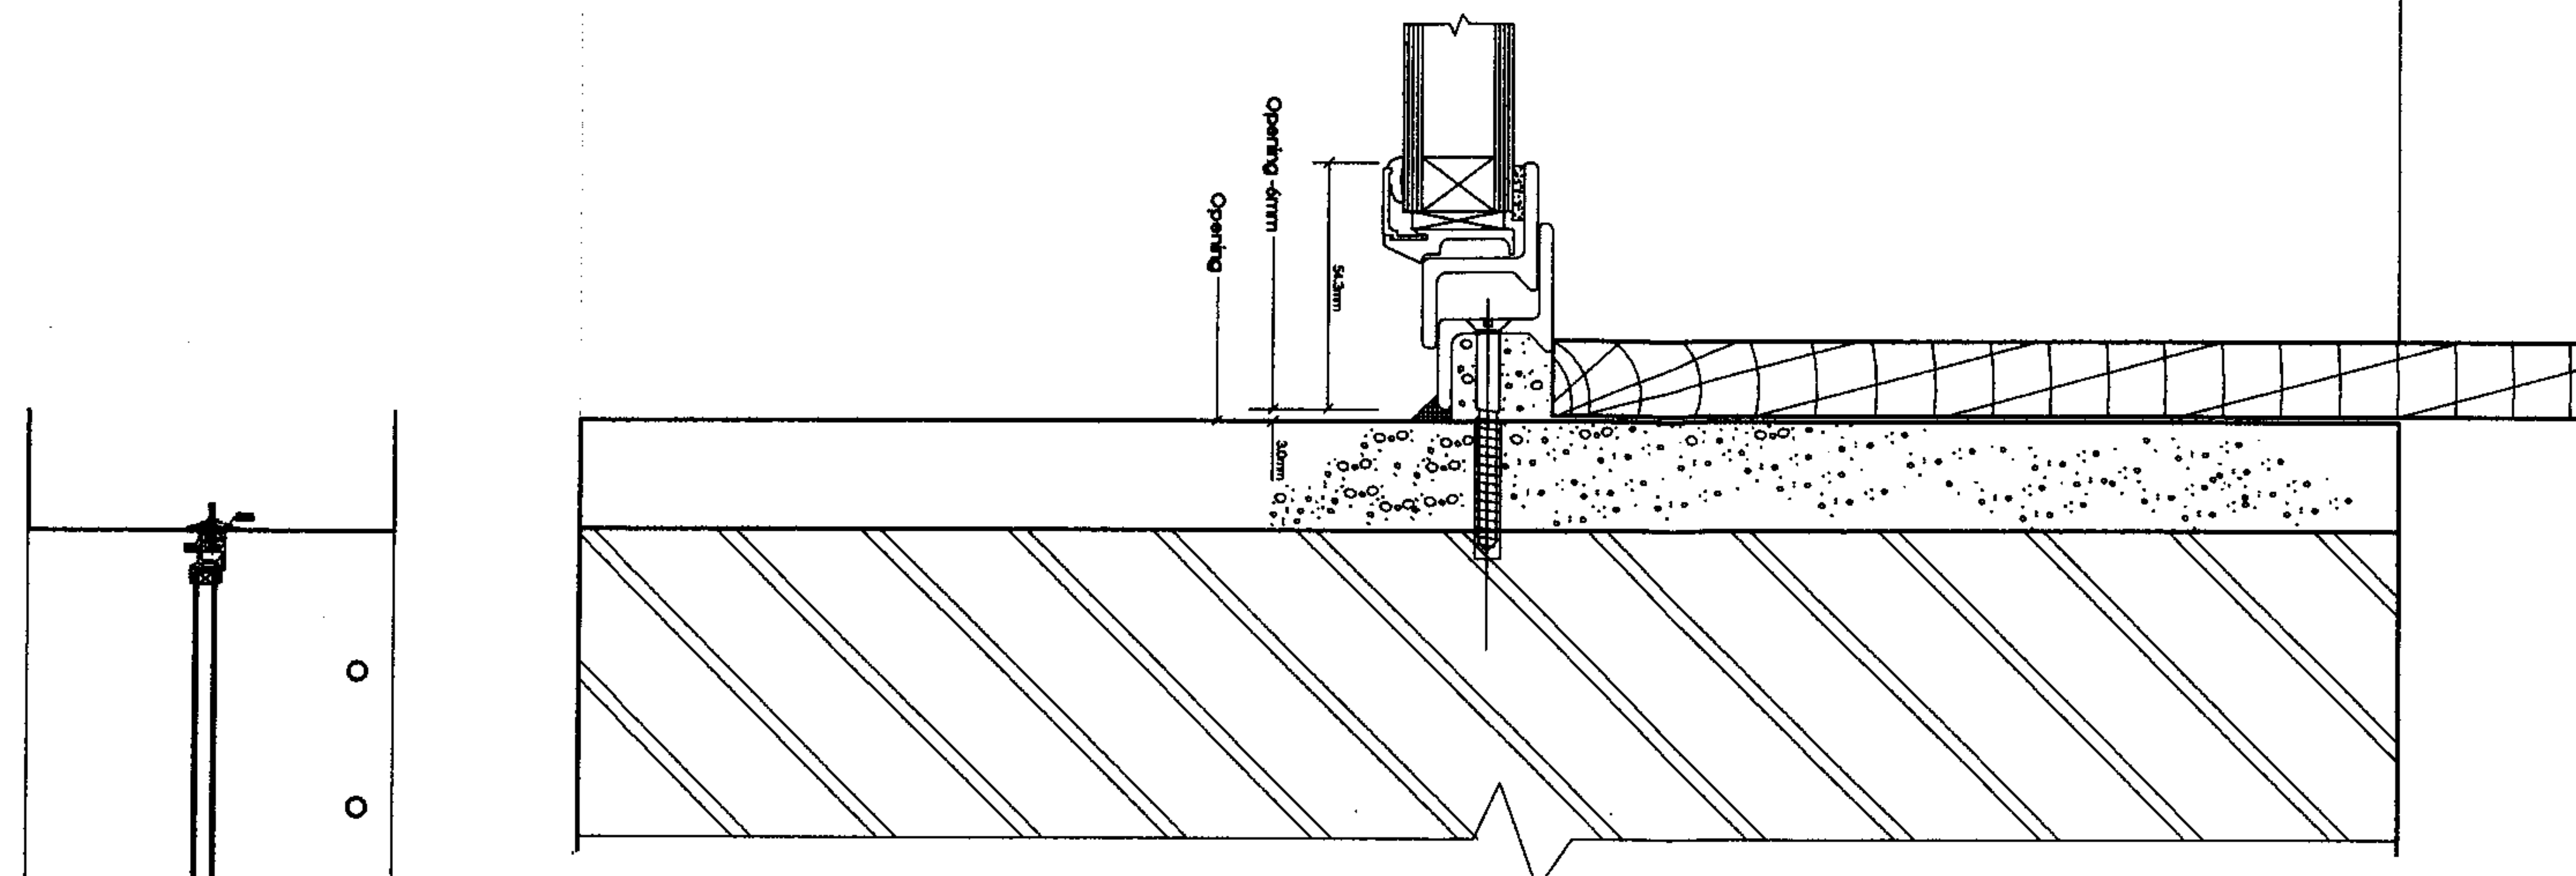


DETAIL 2
SCALE 1:2

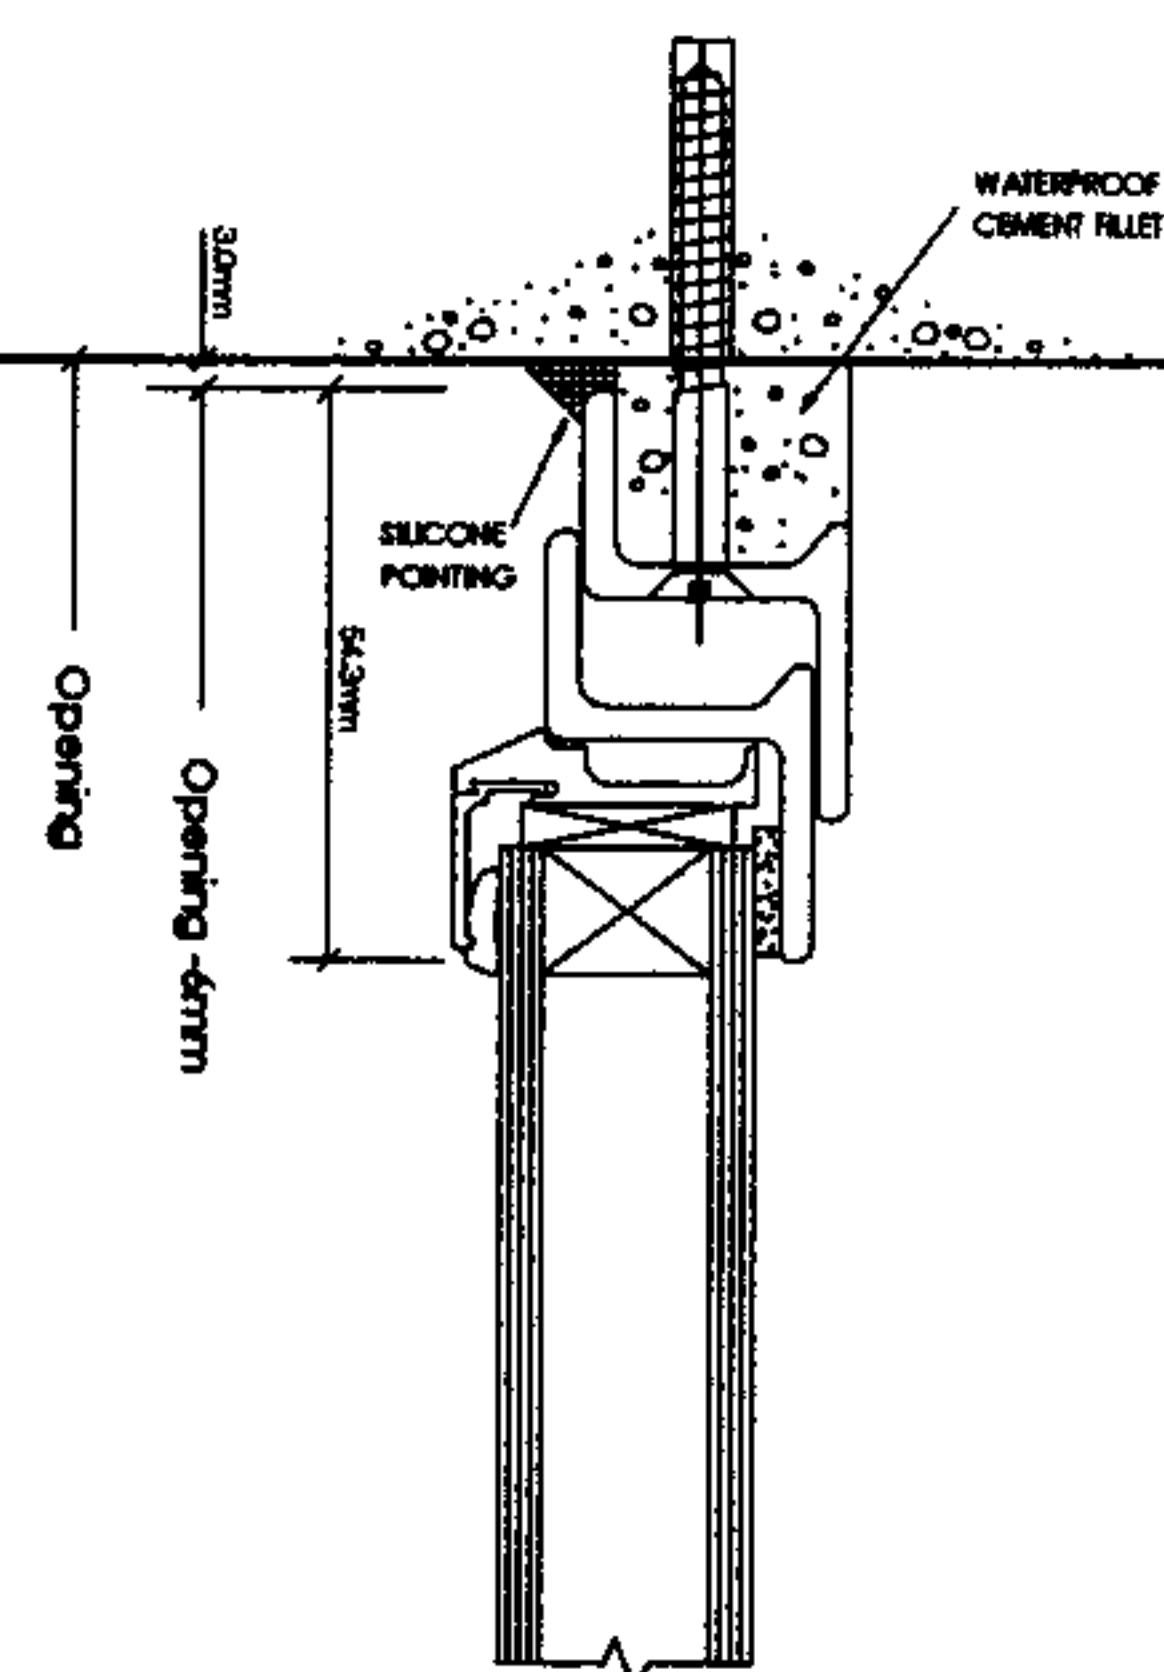

DETAIL 3
SCALE 1:2

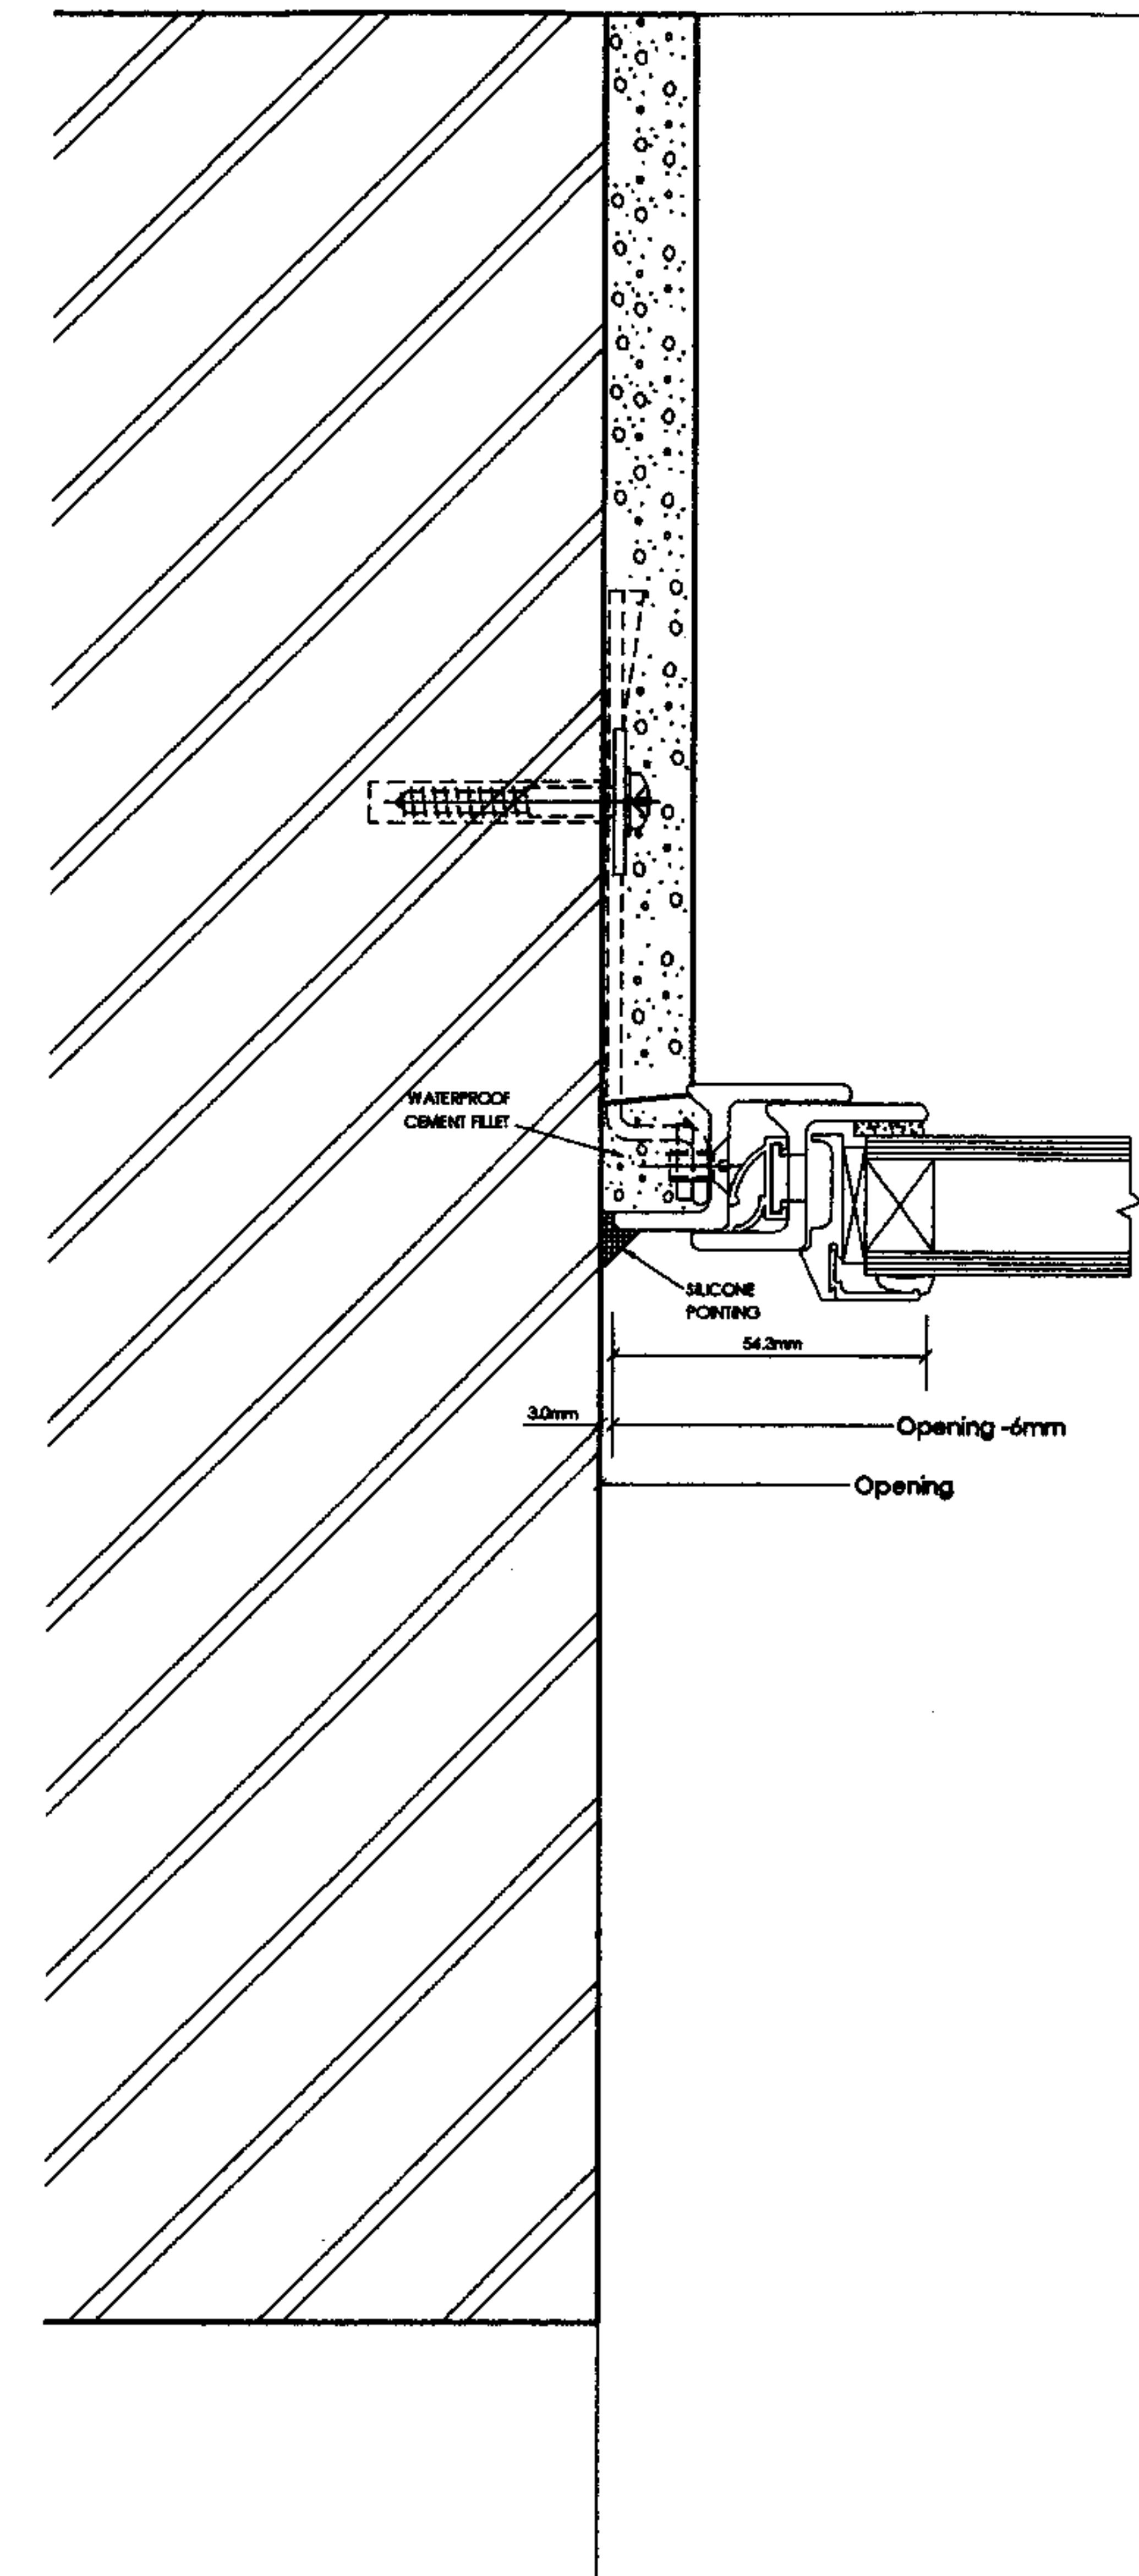

DETAIL 1
SCALE 1:2

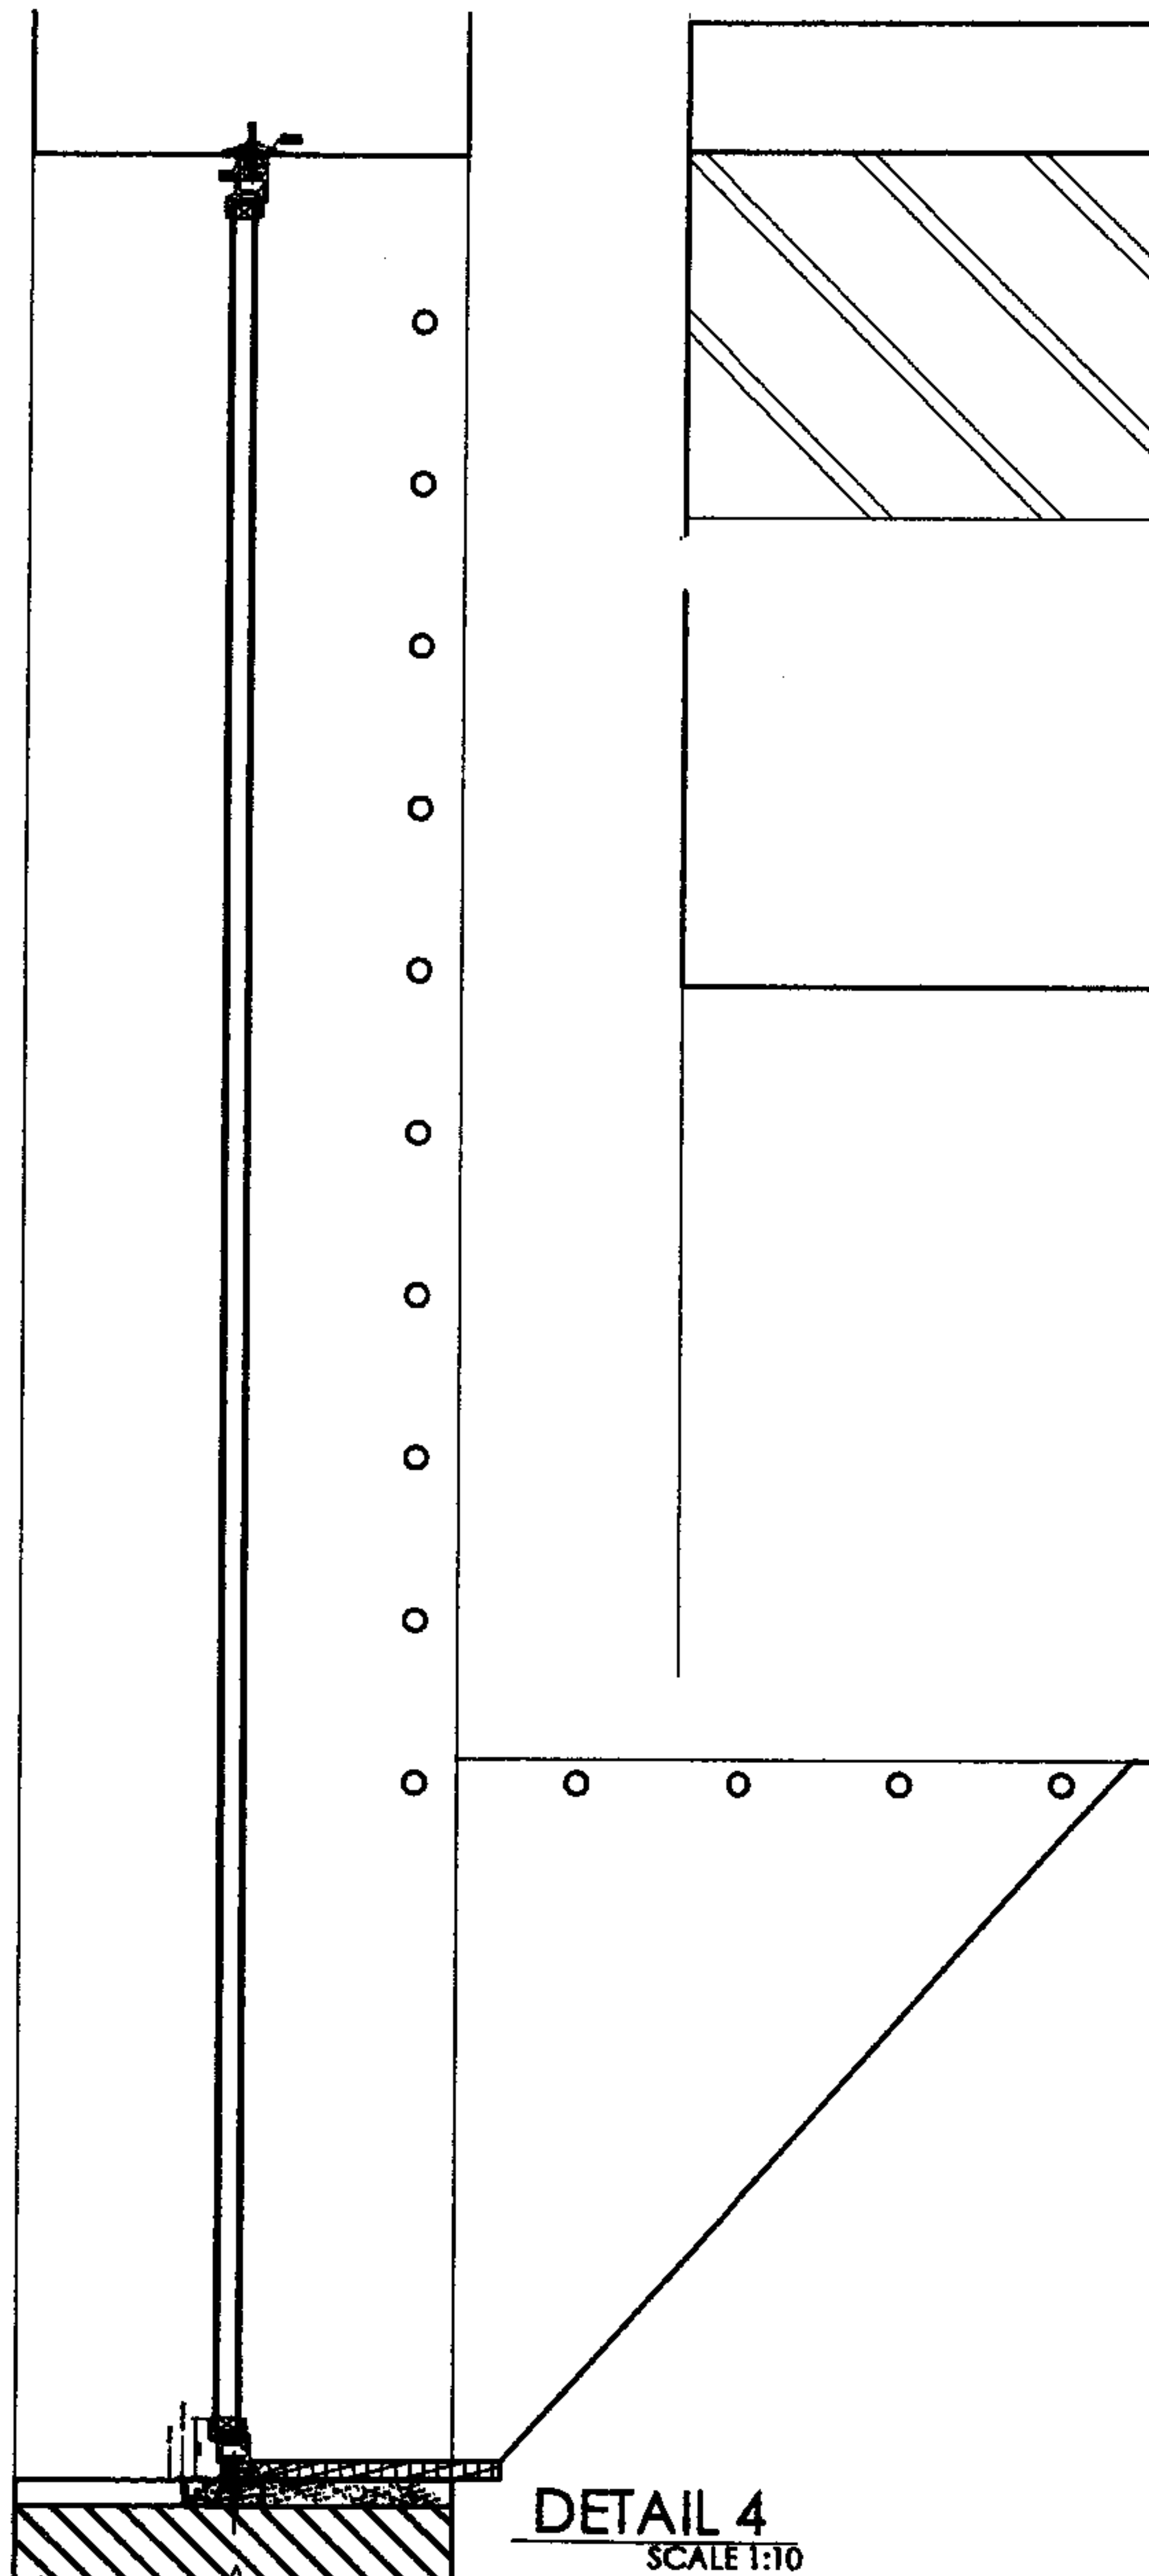

DETAIL 4
SCALE 1:10

NOTES:

All Windows should be made of steel in accordance with BS 6510 F section (Crittall Homelight 'L' Residential or similar)
Operation and strength characteristics: To BS 6375: Part 2
Glazing to be double glazed - 4mm clear float / 16mm Argon filled cavity / 4mm softcoat Low E to comply with part L
Windows to be finished in Dark Grey with polyester powder coating

Windows W1 and W2 open outwards and windows W3, W4 and W5 open inwards.

Do not scale dimensions from this drawing. All dimensions to be verified on site before the commencement of any work whatsoever.
Report all discrepancies to Adrian Salt And Pang Limited.

**No.26 ARGYLE SQUARE
LONDON WC1H 8AP**




**FIG. MU-PR 14: DETAILS OF WINDOWS
(Sheet 2 of 2)**

30 NOV 2006

ADRIAN SALT AND PANG LIMITED
DEVELOPMENT PLANNING CONSULTANTS
13A LANARK ROAD LITTLE VESSE LONDON W9 1DD
TEL: +44 (0) 20 7286 7411 FAX: +44 (0) 20 7286 7416
E-mail: asapp@globalnet.co.uk

AS

V:\2004\Proposed\10NOV06\Argylesquare\Proposed DETAILS 30NOV06.dwg

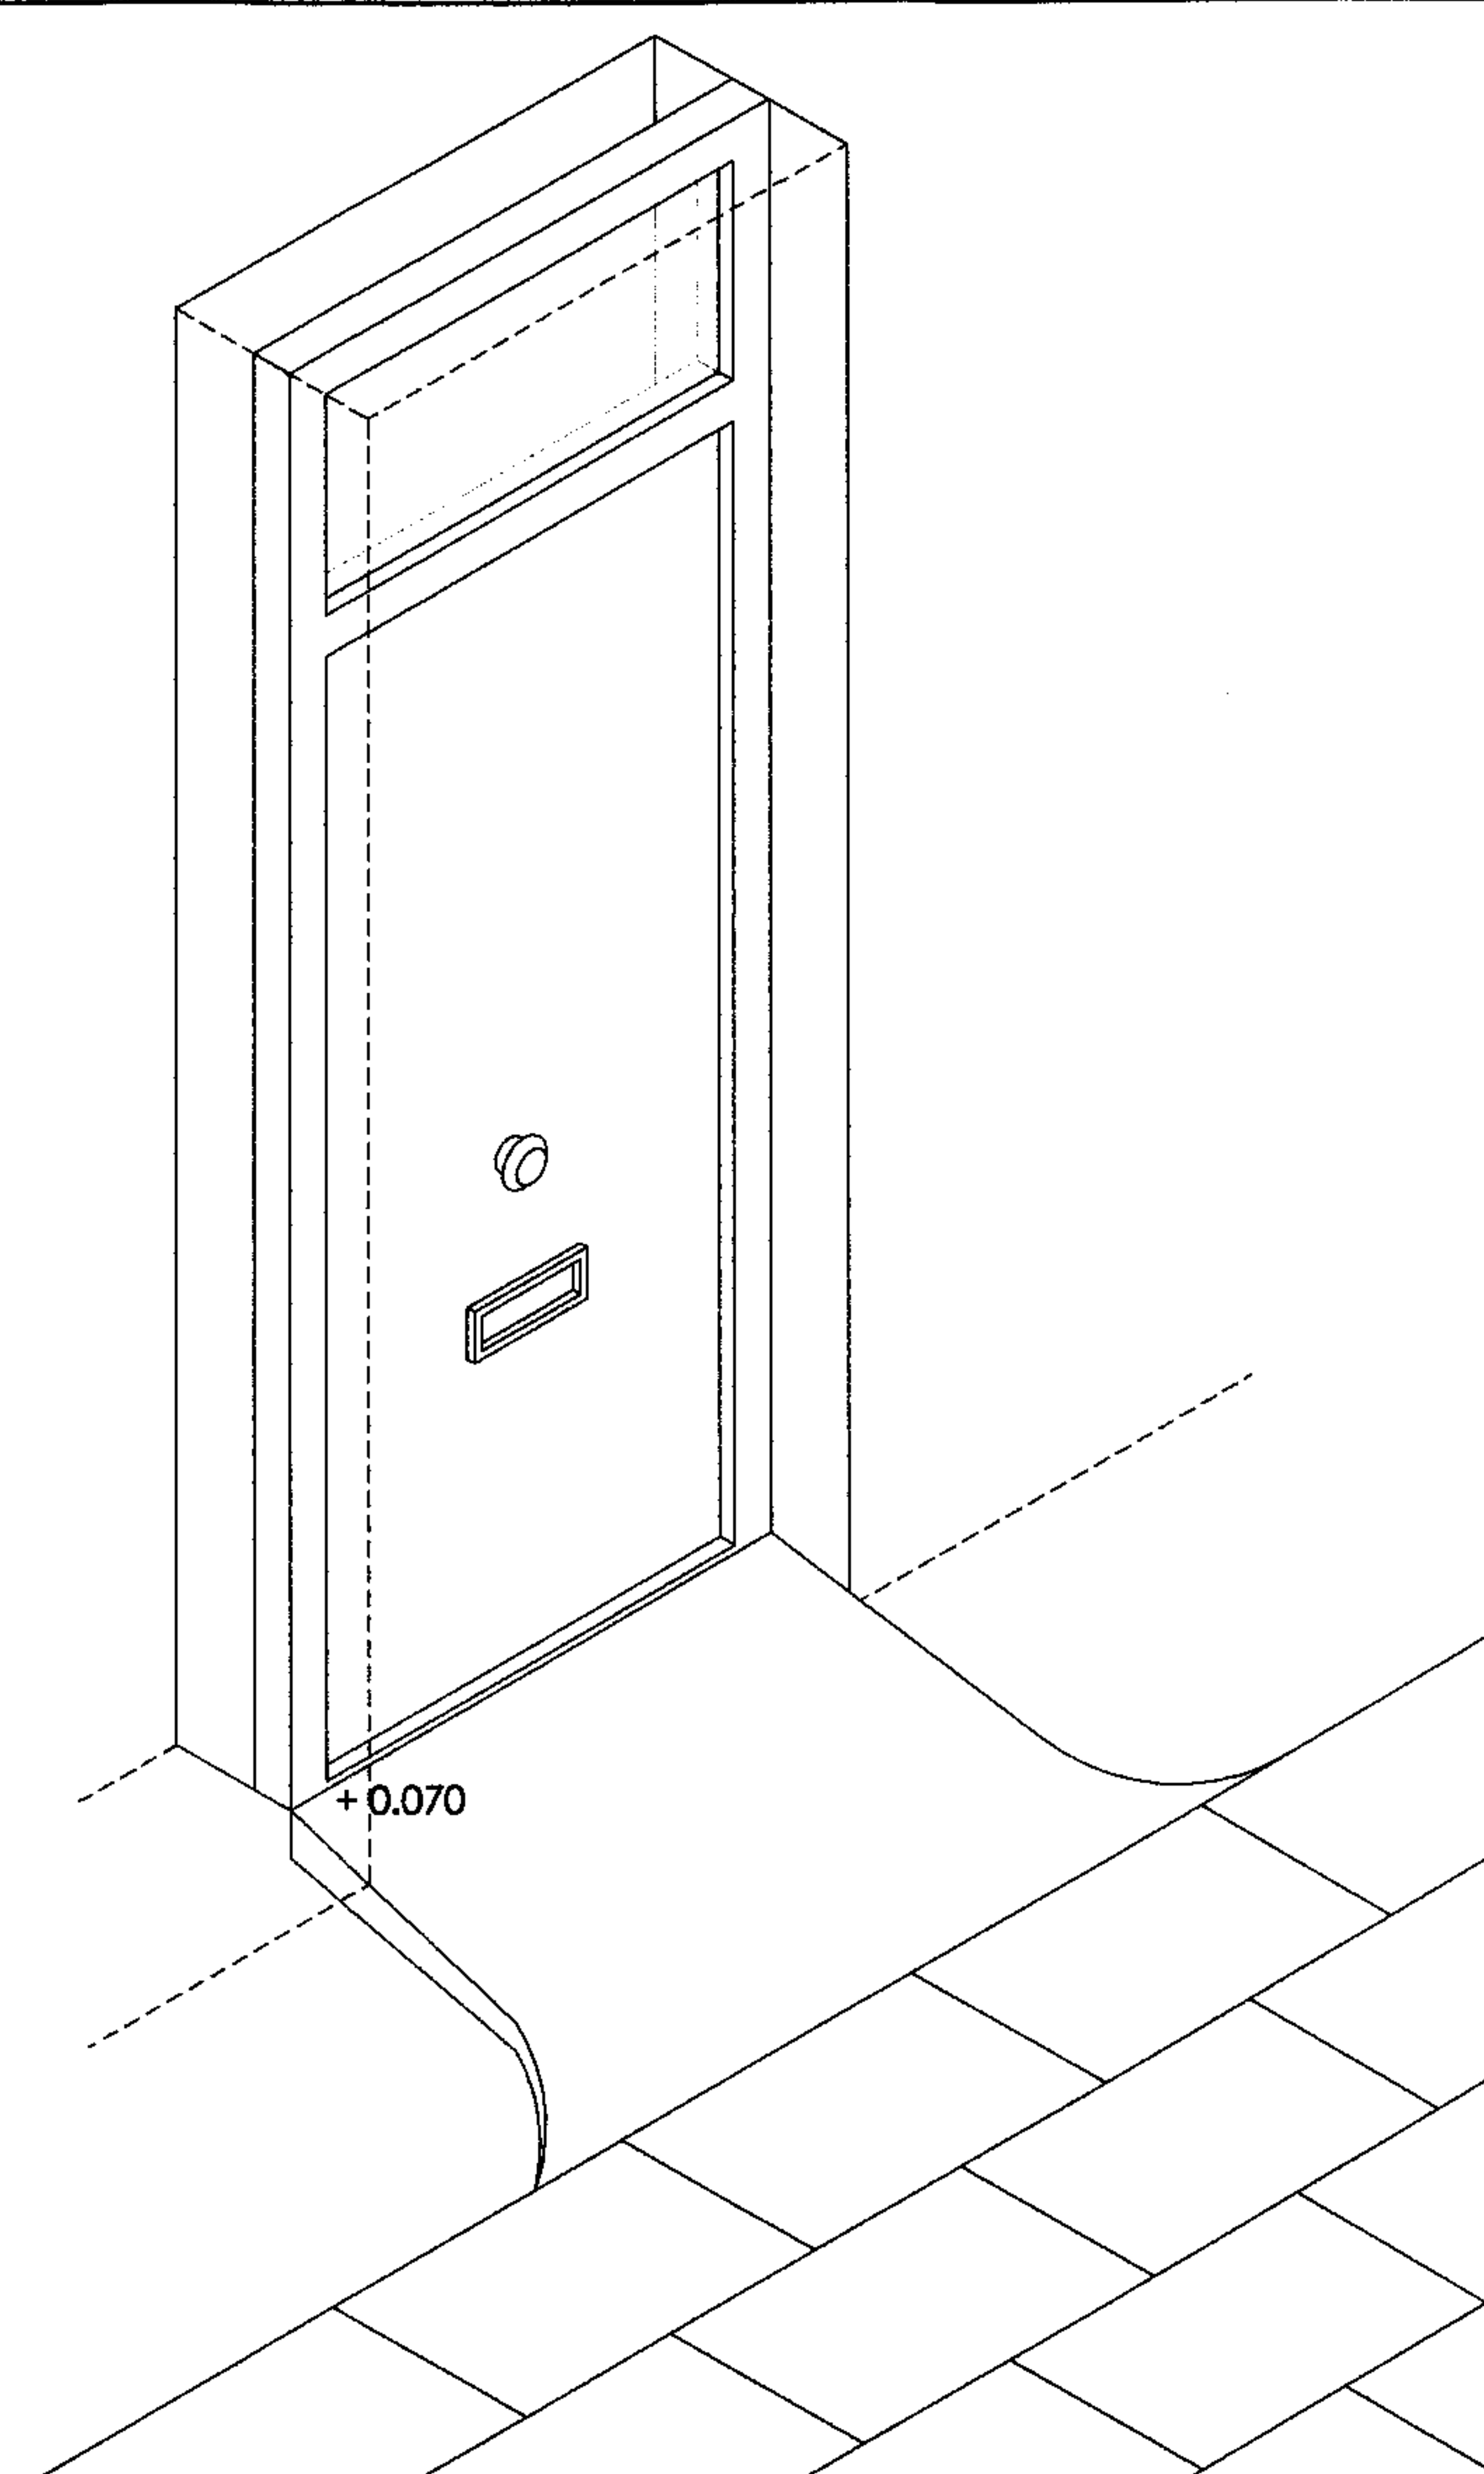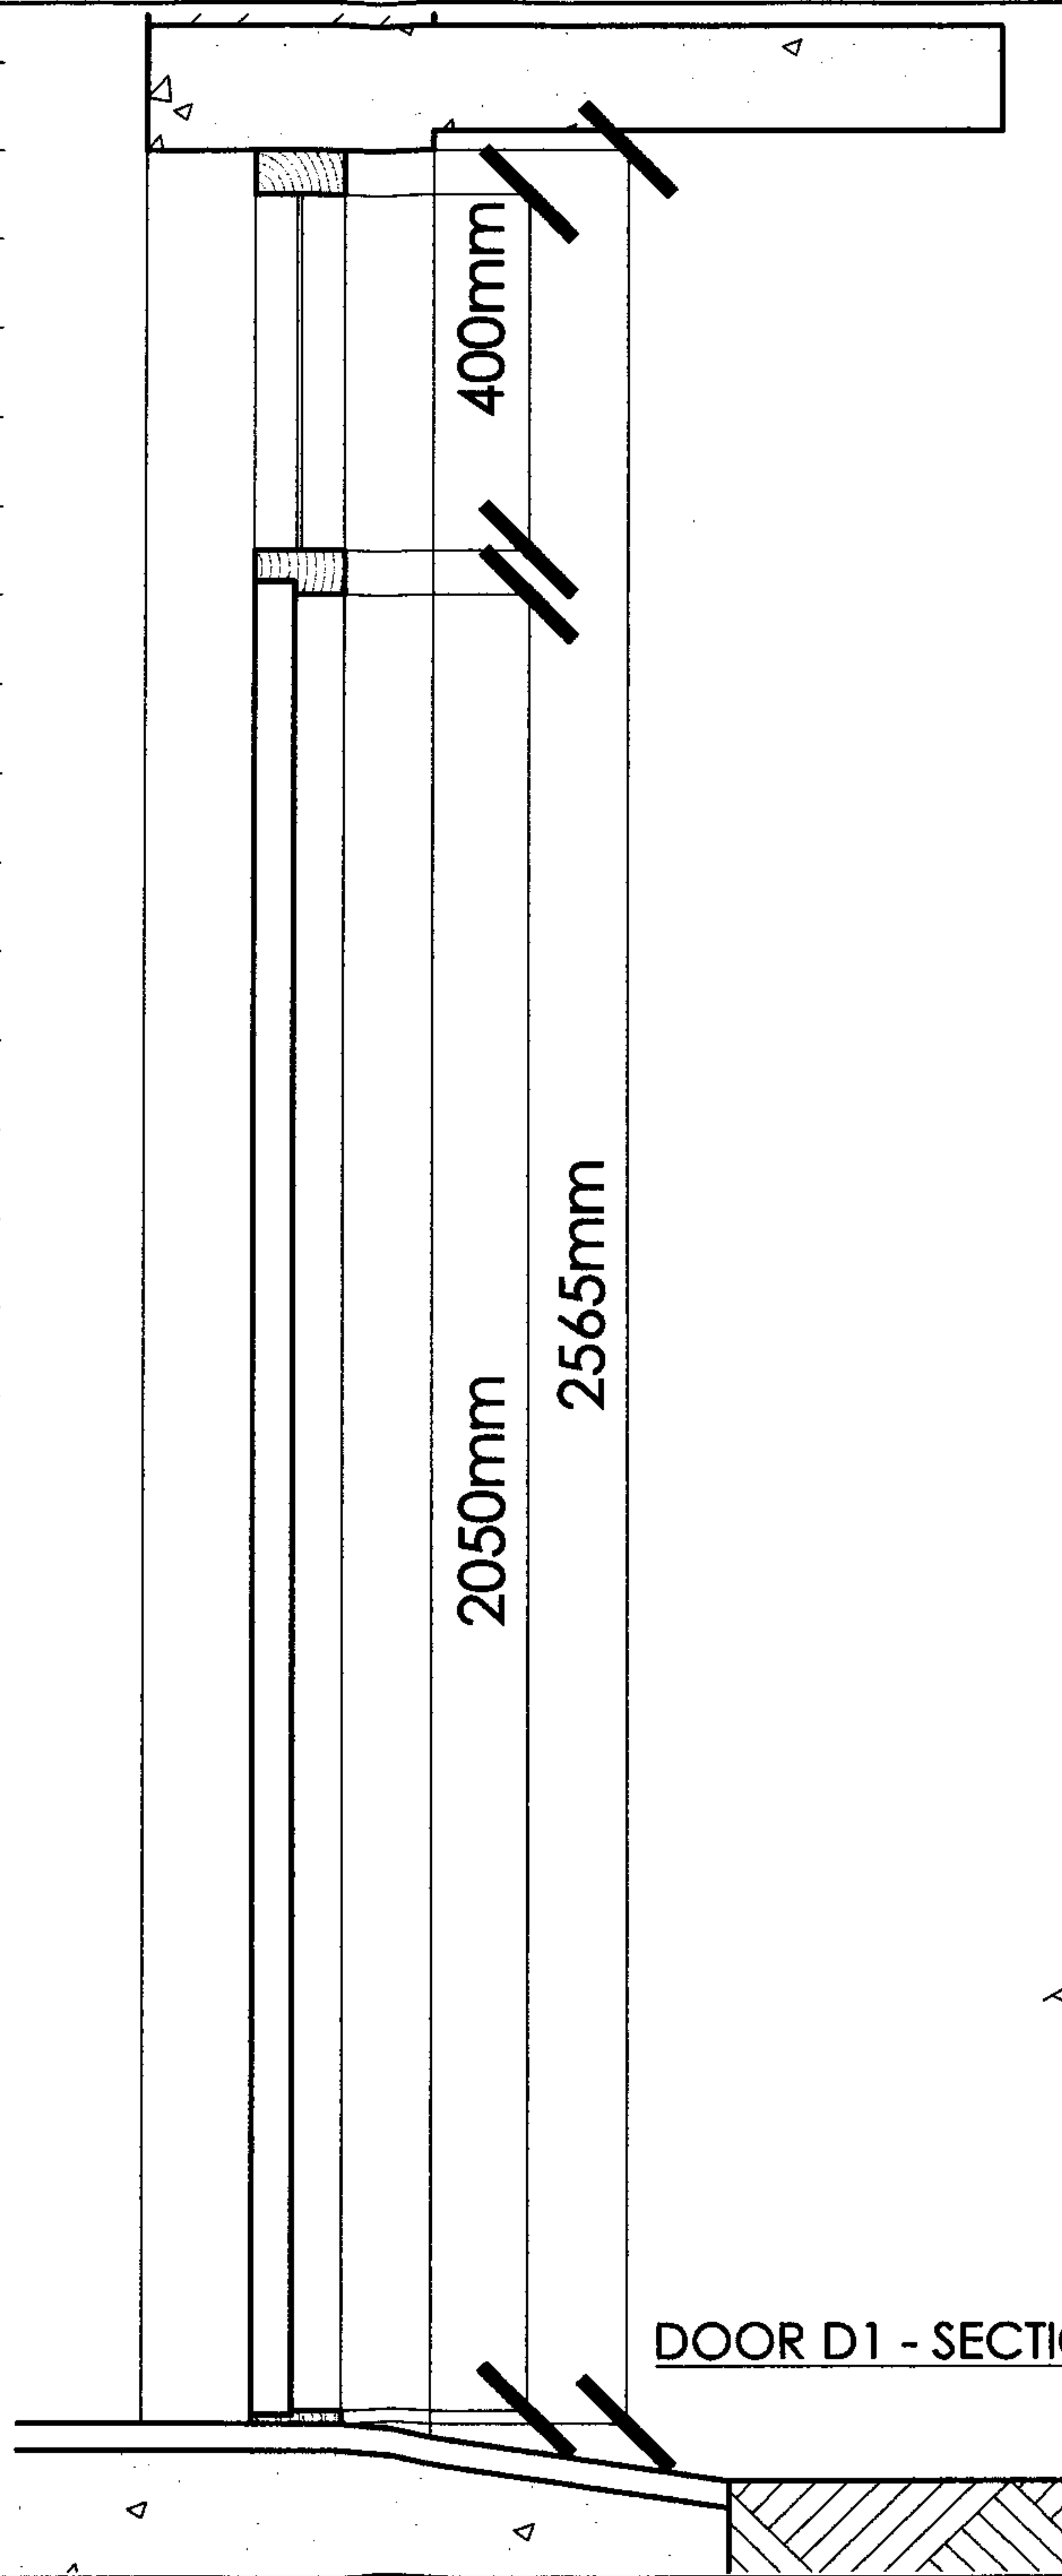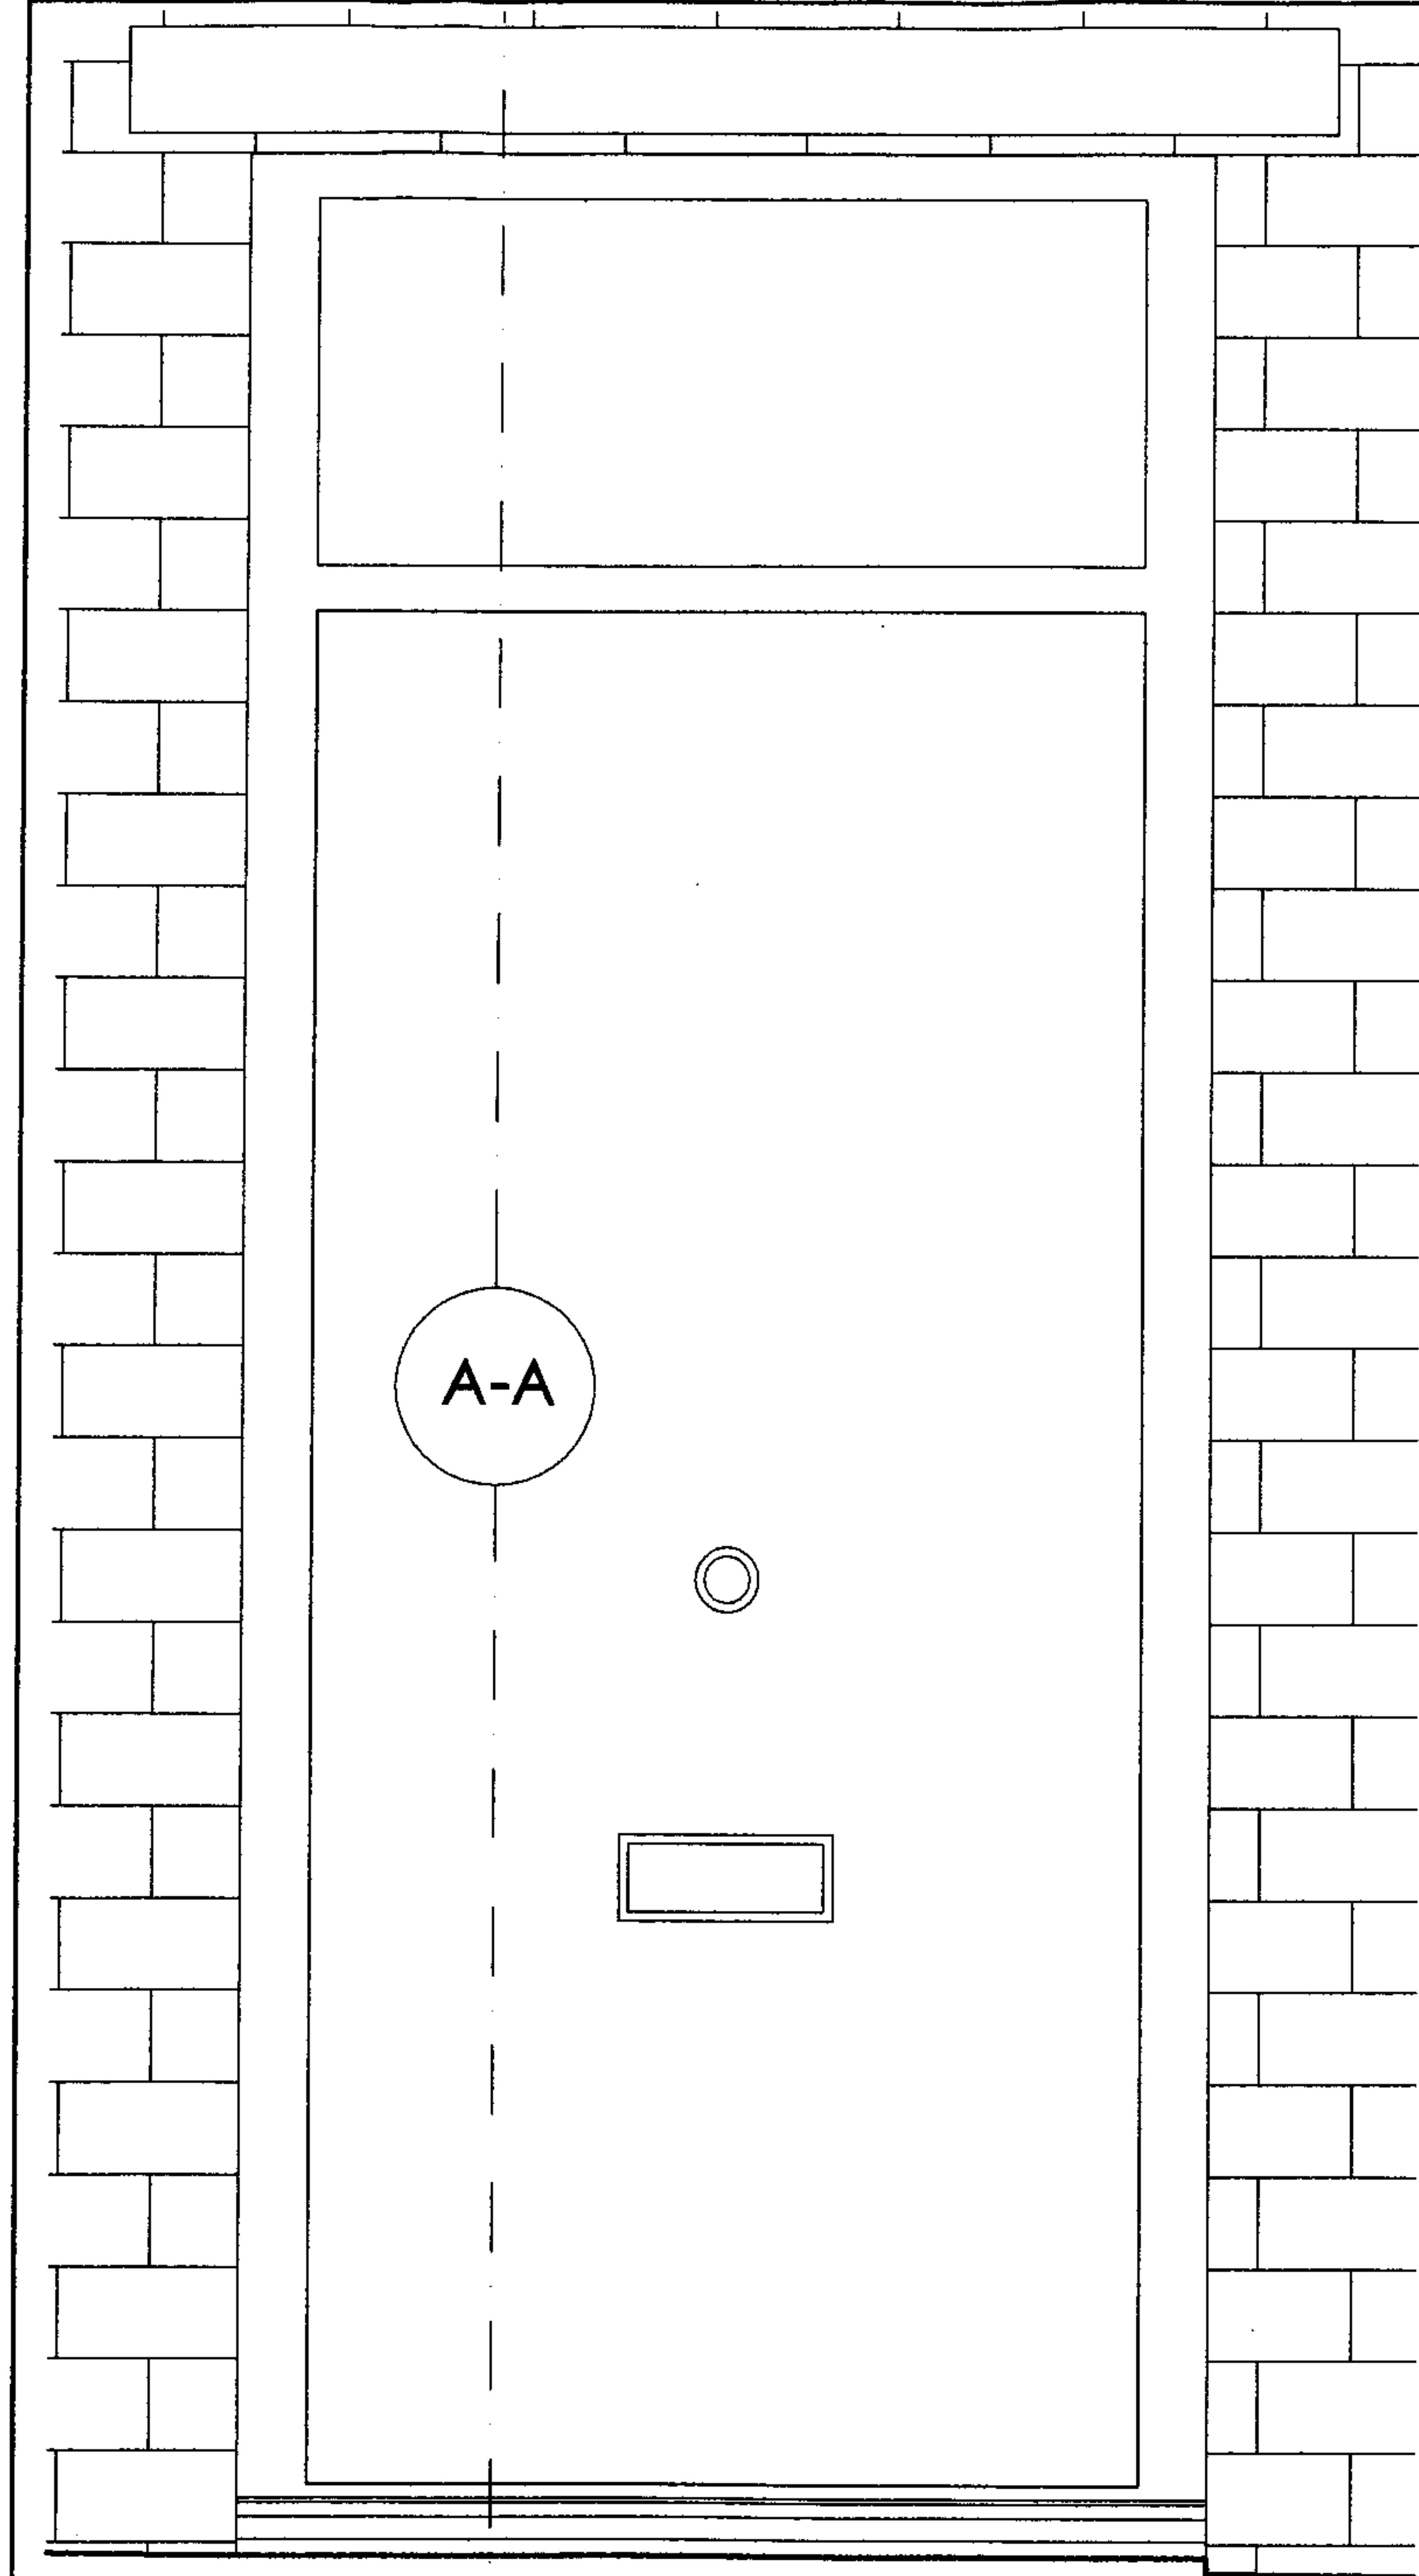

Do not scale dimensions from this drawing. All dimensions to be verified on site before the commencement of any work whatsoever. Report all discrepancies to Adrian Salt And Pang Limited.

No.26 ARGYLE SQUARE LONDON WC1H 8AP	
FIG. MU-PR 15: DETAIL OF DOOR	
30 NOV 2006	
ADRIAN SALT AND PANG LIMITED DEVELOPMENT PLANNING CONSULTANTS 13A LANARK ROAD LITTLE VENICE LONDON W9 1DD TEL +44 (0) 20 7286 7411 FAX +44 (0) 20 7286 7416 E-mail: asapp@globalnet.co.uk	

AS AP

\\2006\\Proposed\\10NOV06\\ArgyleSquare Frame DETAILS 30NOV06.dwg