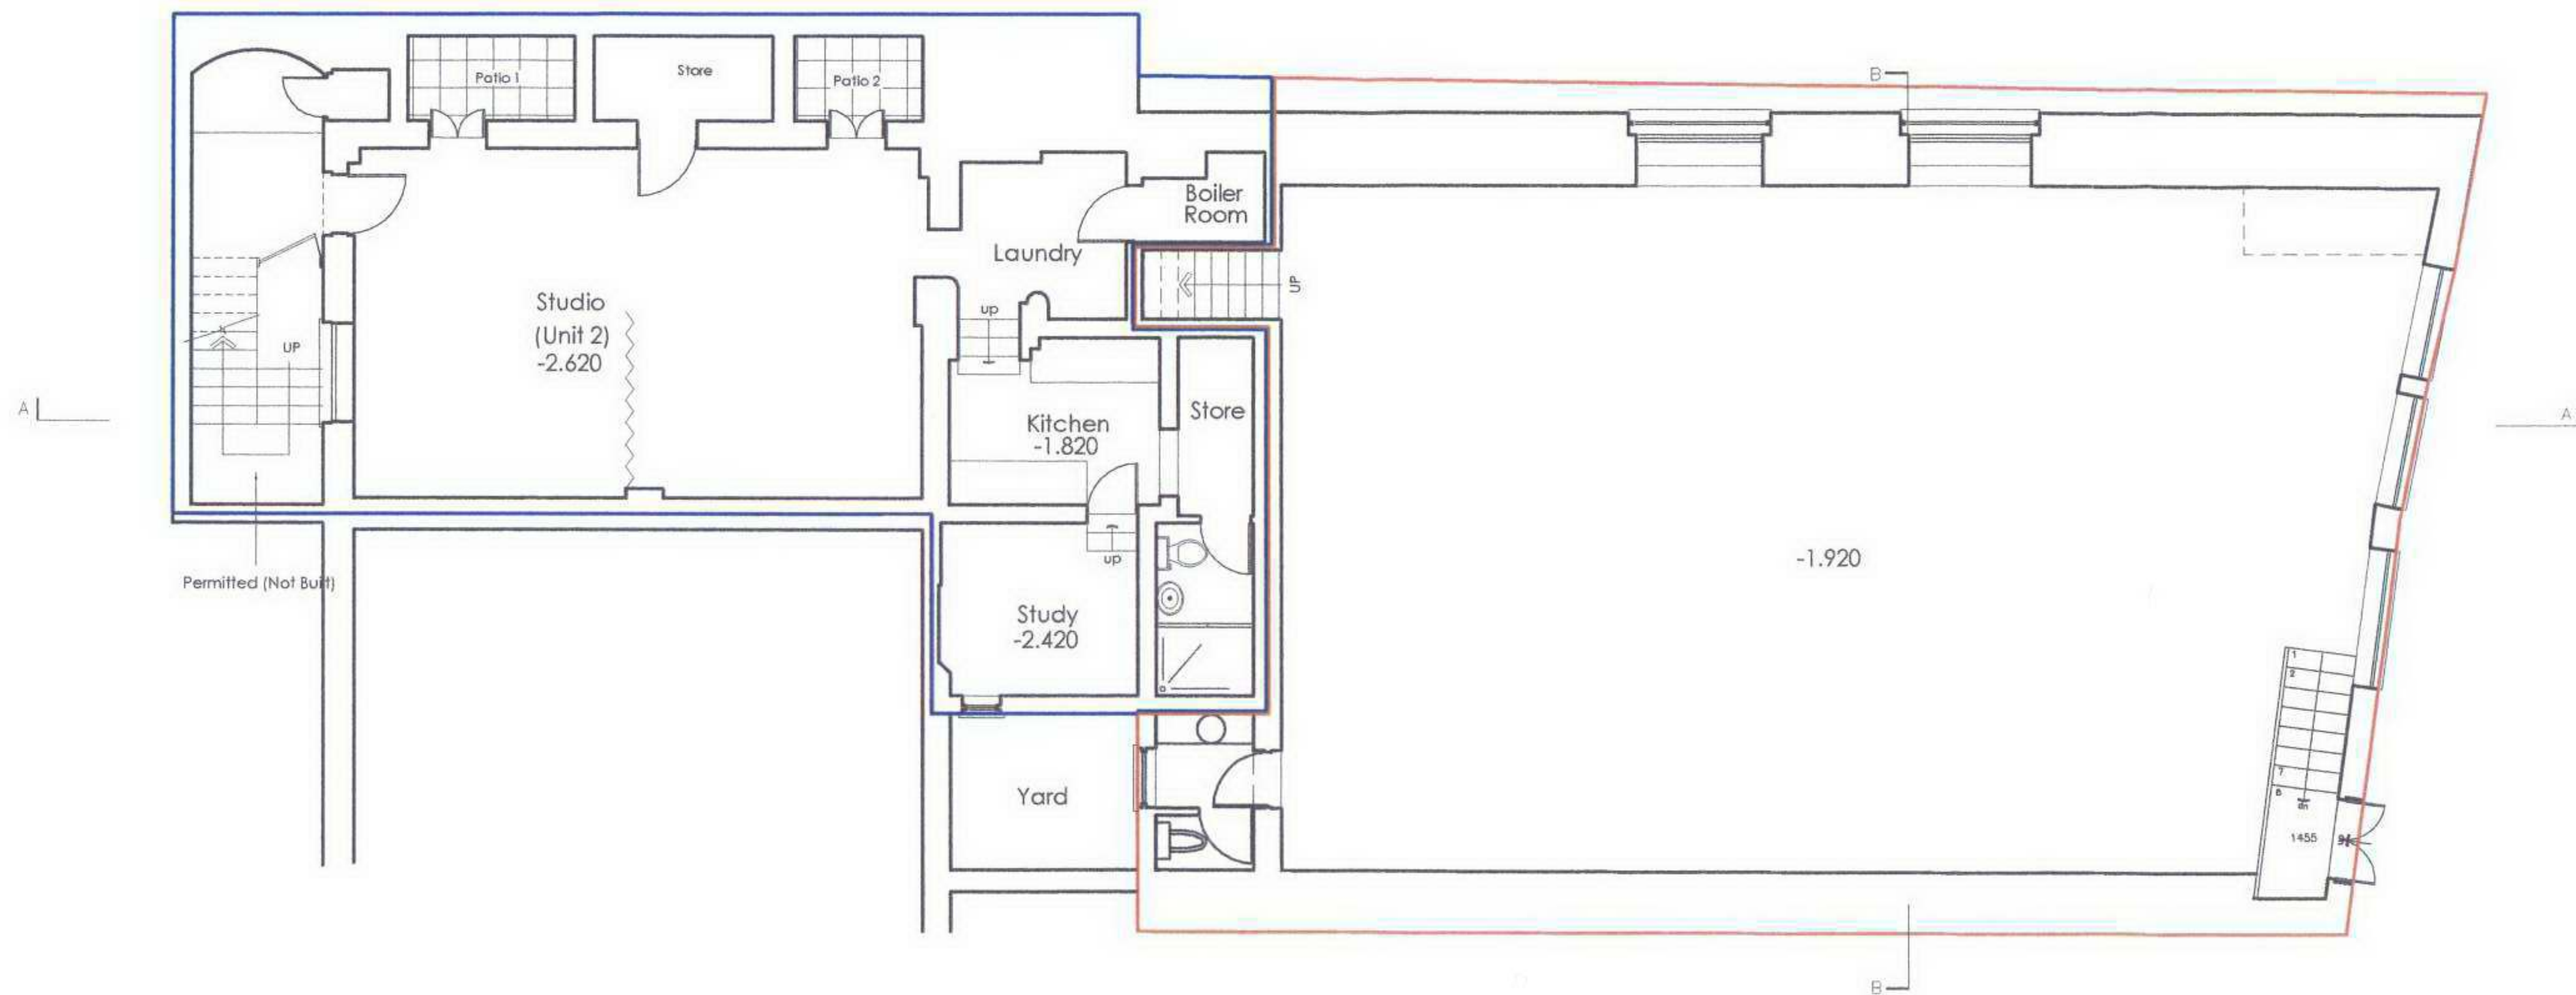


Do not scale dimensions from this drawing. All dimensions to be verified on site before the commencement of any work whatsoever. Report all discrepancies to Adrian Salt And Pang Limited.



**No.26 ARGYLE SQUARE
LONDON WC1H 8AP**

FIG. MU-EX 1 REV. A:
EXISTING LOWER GROUND FLOOR PLAN

SCALE 1:100 15 SEP 2006

ADRIAN SALT AND PANG LIMITED
DEVELOPMENT PLANNING CONSULTANTS
13A LANARK ROAD LITTLE VENICE LONDON W9 1DD
TEL +44 (0) 20 7286 7411 FAX +44 (0) 20 7286 7416
E-mail: asapp@globalnet.co.uk



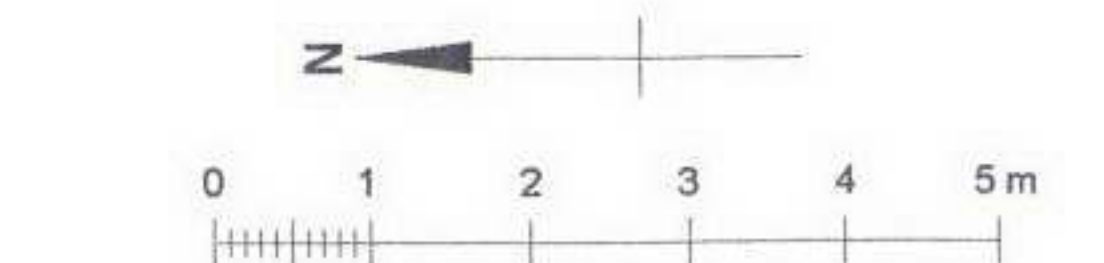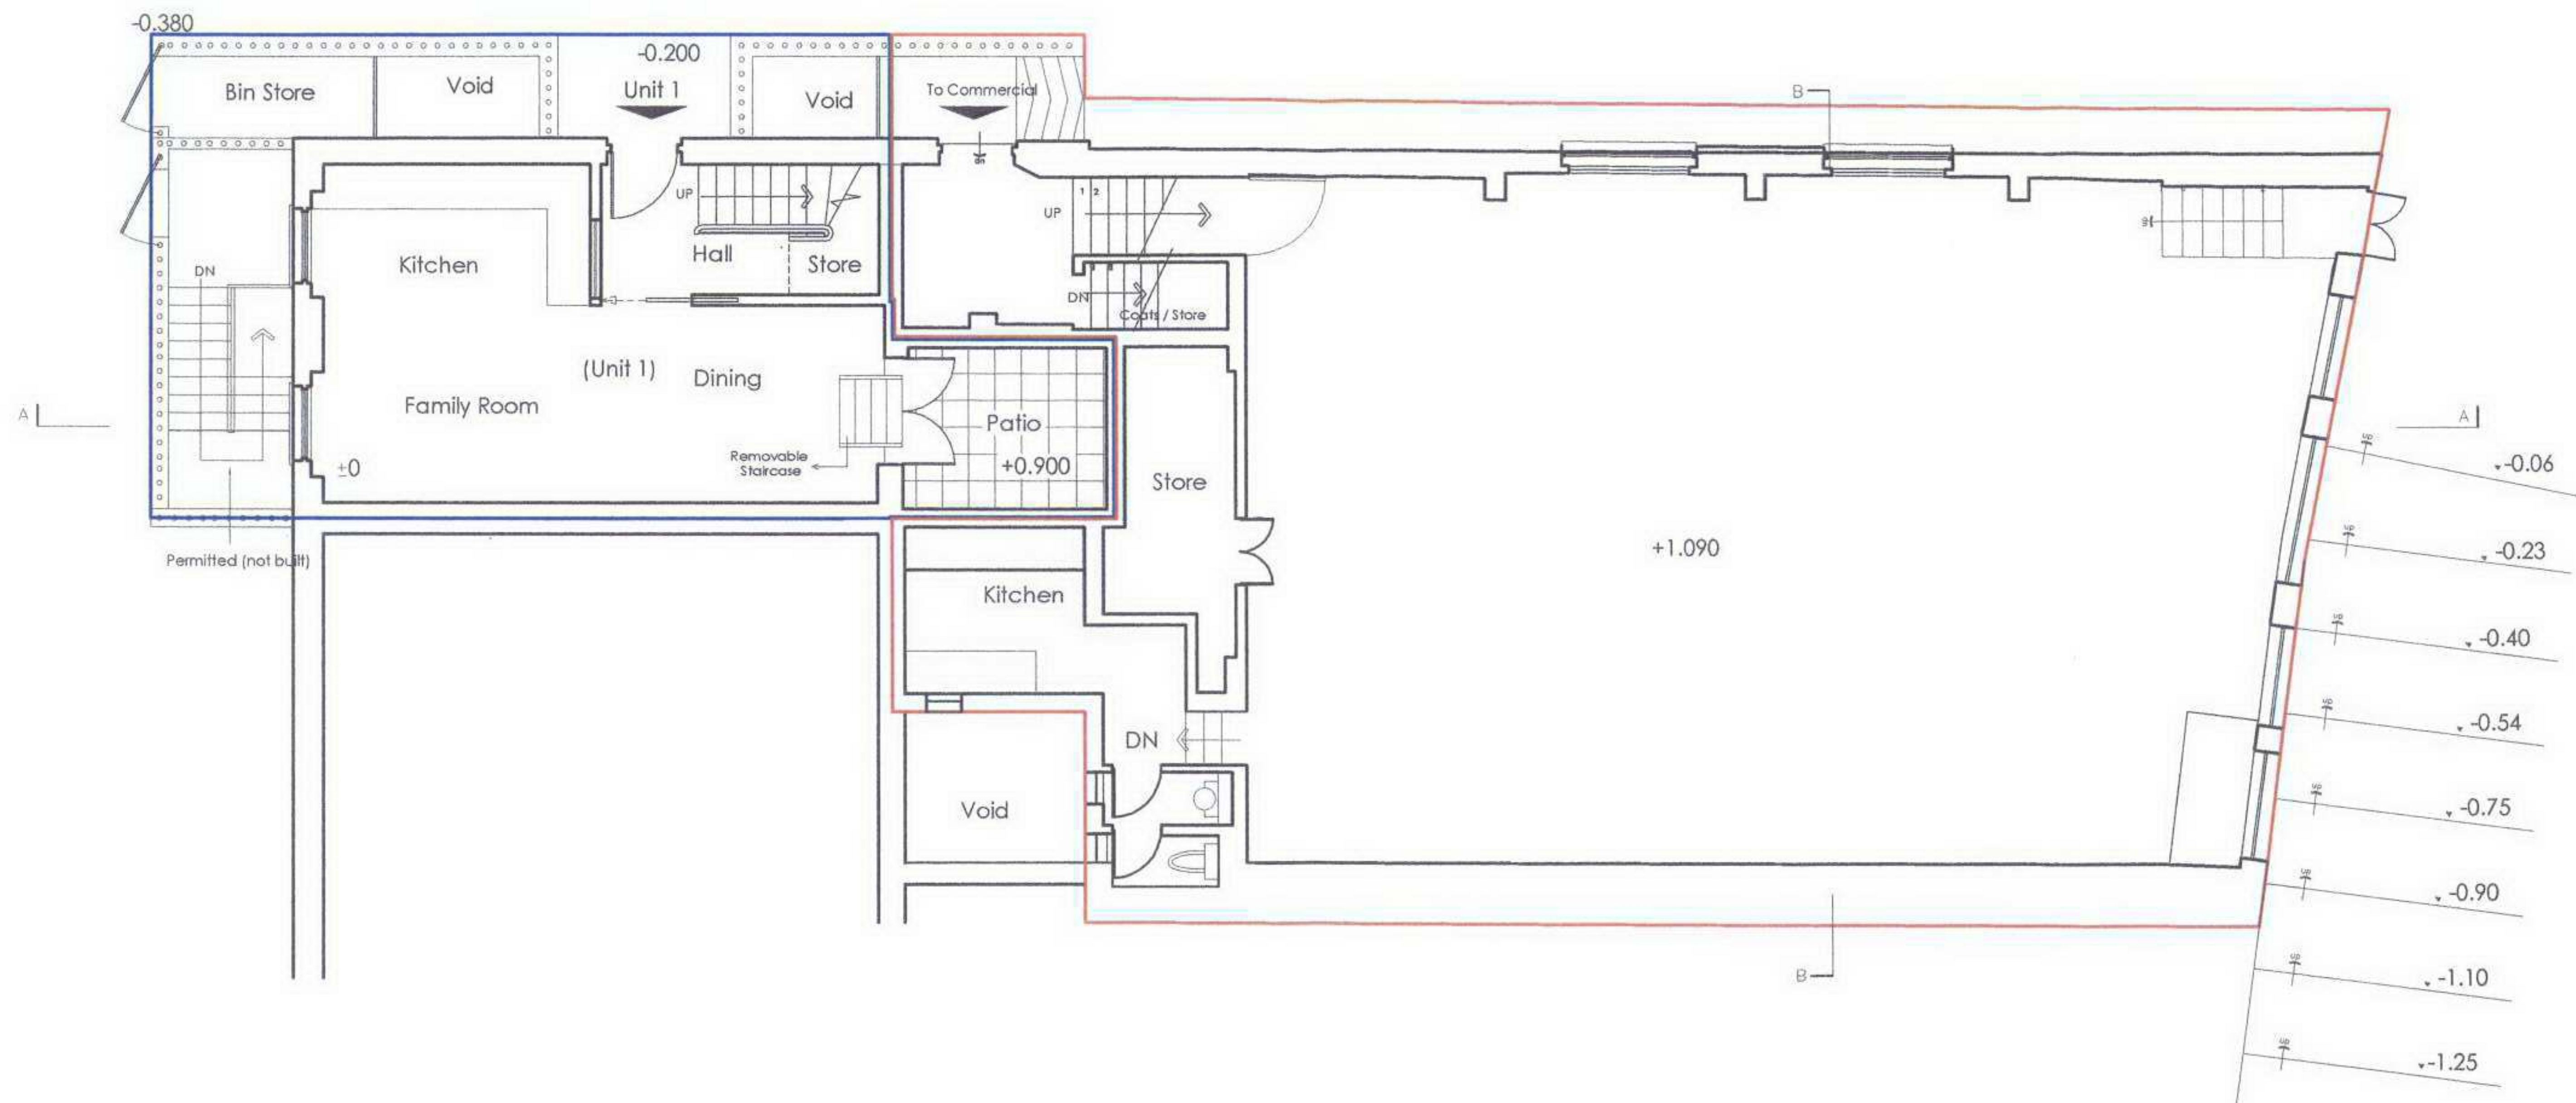

Do not scale dimensions from this drawing. All dimensions to be verified on site before the commencement of any work whatsoever. Report all discrepancies to Adrian Salt And Pang Limited.

**No.26 ARGYLE SQUARE
LONDON WC1H 8AP**



**FIG. MU-EX 2 REV. A:
EXISTING GROUND FLOOR PLAN**

Scale 1:100 15 SEP 2006

ADRIAN SALT AND PANG LIMITED
DEVELOPMENT PLANNING CONSULTANTS
13A LANARK ROAD LITTLE VENICE LONDON W9 1DD
TEL +44 (0) 20 7286 7411 FAX +44 (0) 20 7286 7416
E-mail: asapp@globalnet.co.uk

**AS
AP**

\\2006\Existing\15SEP2006\Argylesquare_Existing_GROUND FLOOR.dwg

 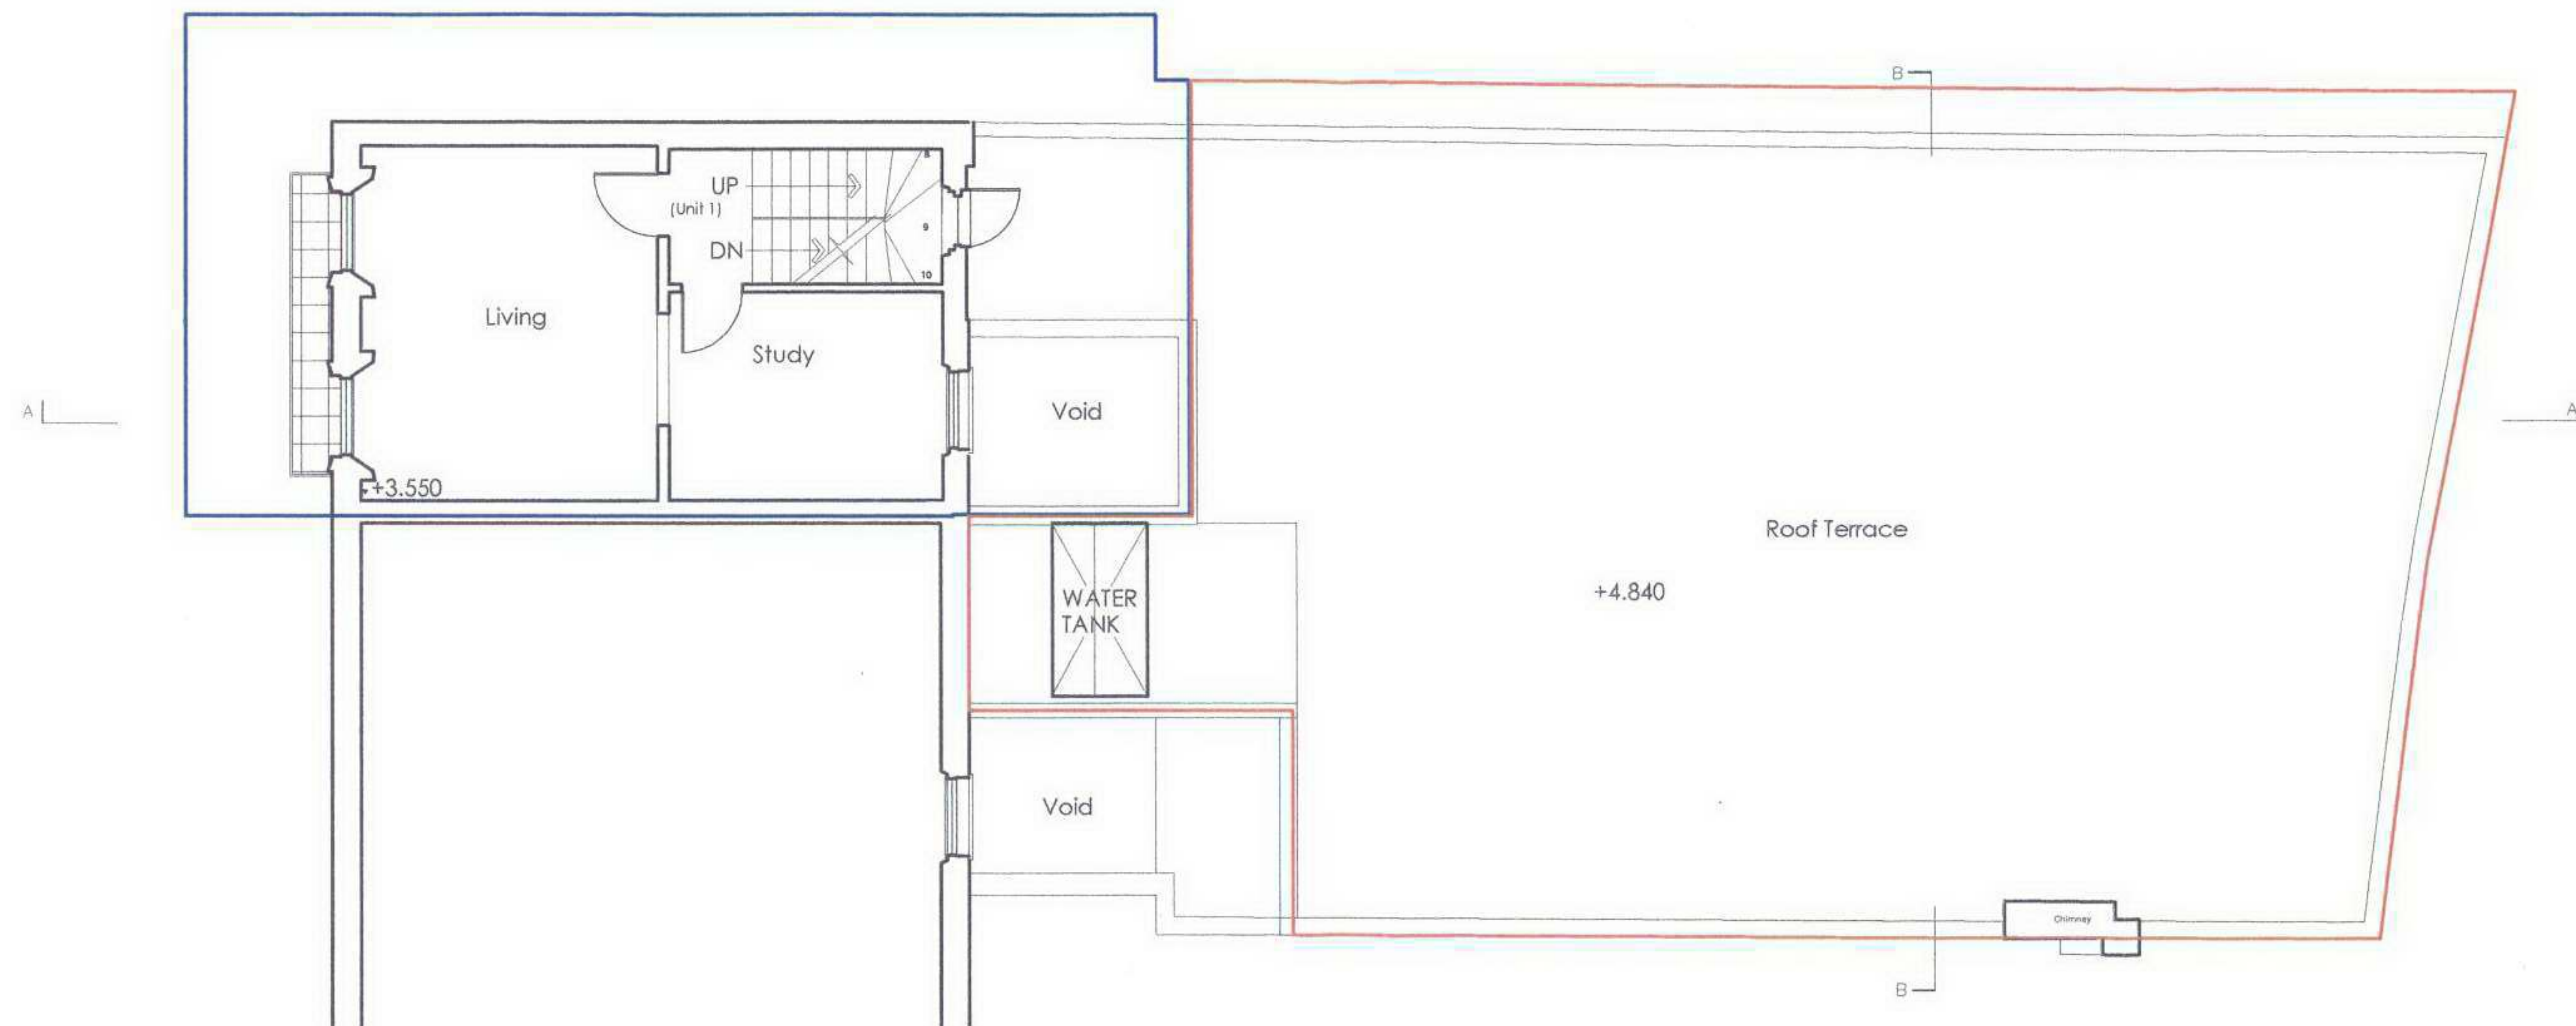

Do not scale dimensions from this drawing. All dimensions to be verified on site before the commencement of any work whatsoever. Report all discrepancies to Adrian Salt And Pang Limited.

**No.26 ARGYLE SQUARE
LONDON WC1H 8AP**

FIG. MU-EX 3: EXISTING FIRST FLOOR PLAN



Scale 1:100

15 SEP 2006

ADRIAN SALT AND PANG LIMITED
DEVELOPMENT PLANNING CONSULTANTS
13A LANARK ROAD LITTLE VENICE LONDON W9 1DD
TEL +44 (0) 20 7286 7411 FAX +44 (0) 20 7286 7416
E-mail: asapp@globalnet.co.uk

**AS
AP**

Araviesquare\2006\Existina15SEP2006\Araviesquare_Existina FIRSTLOOR.dwg

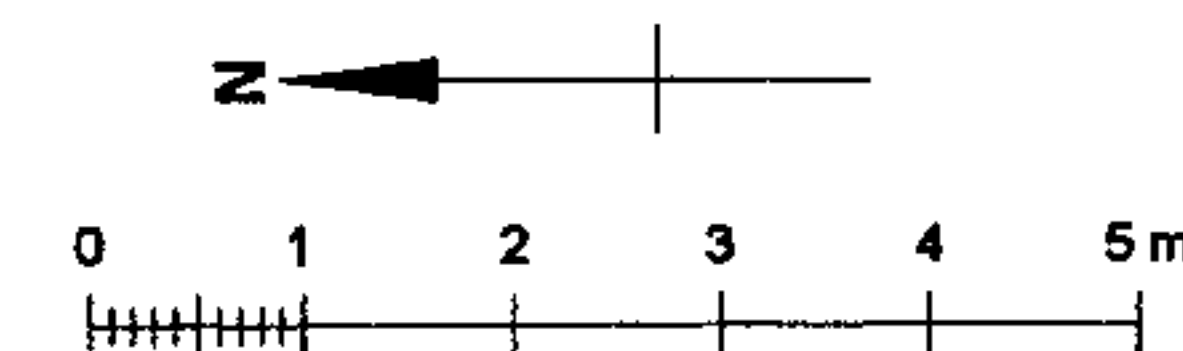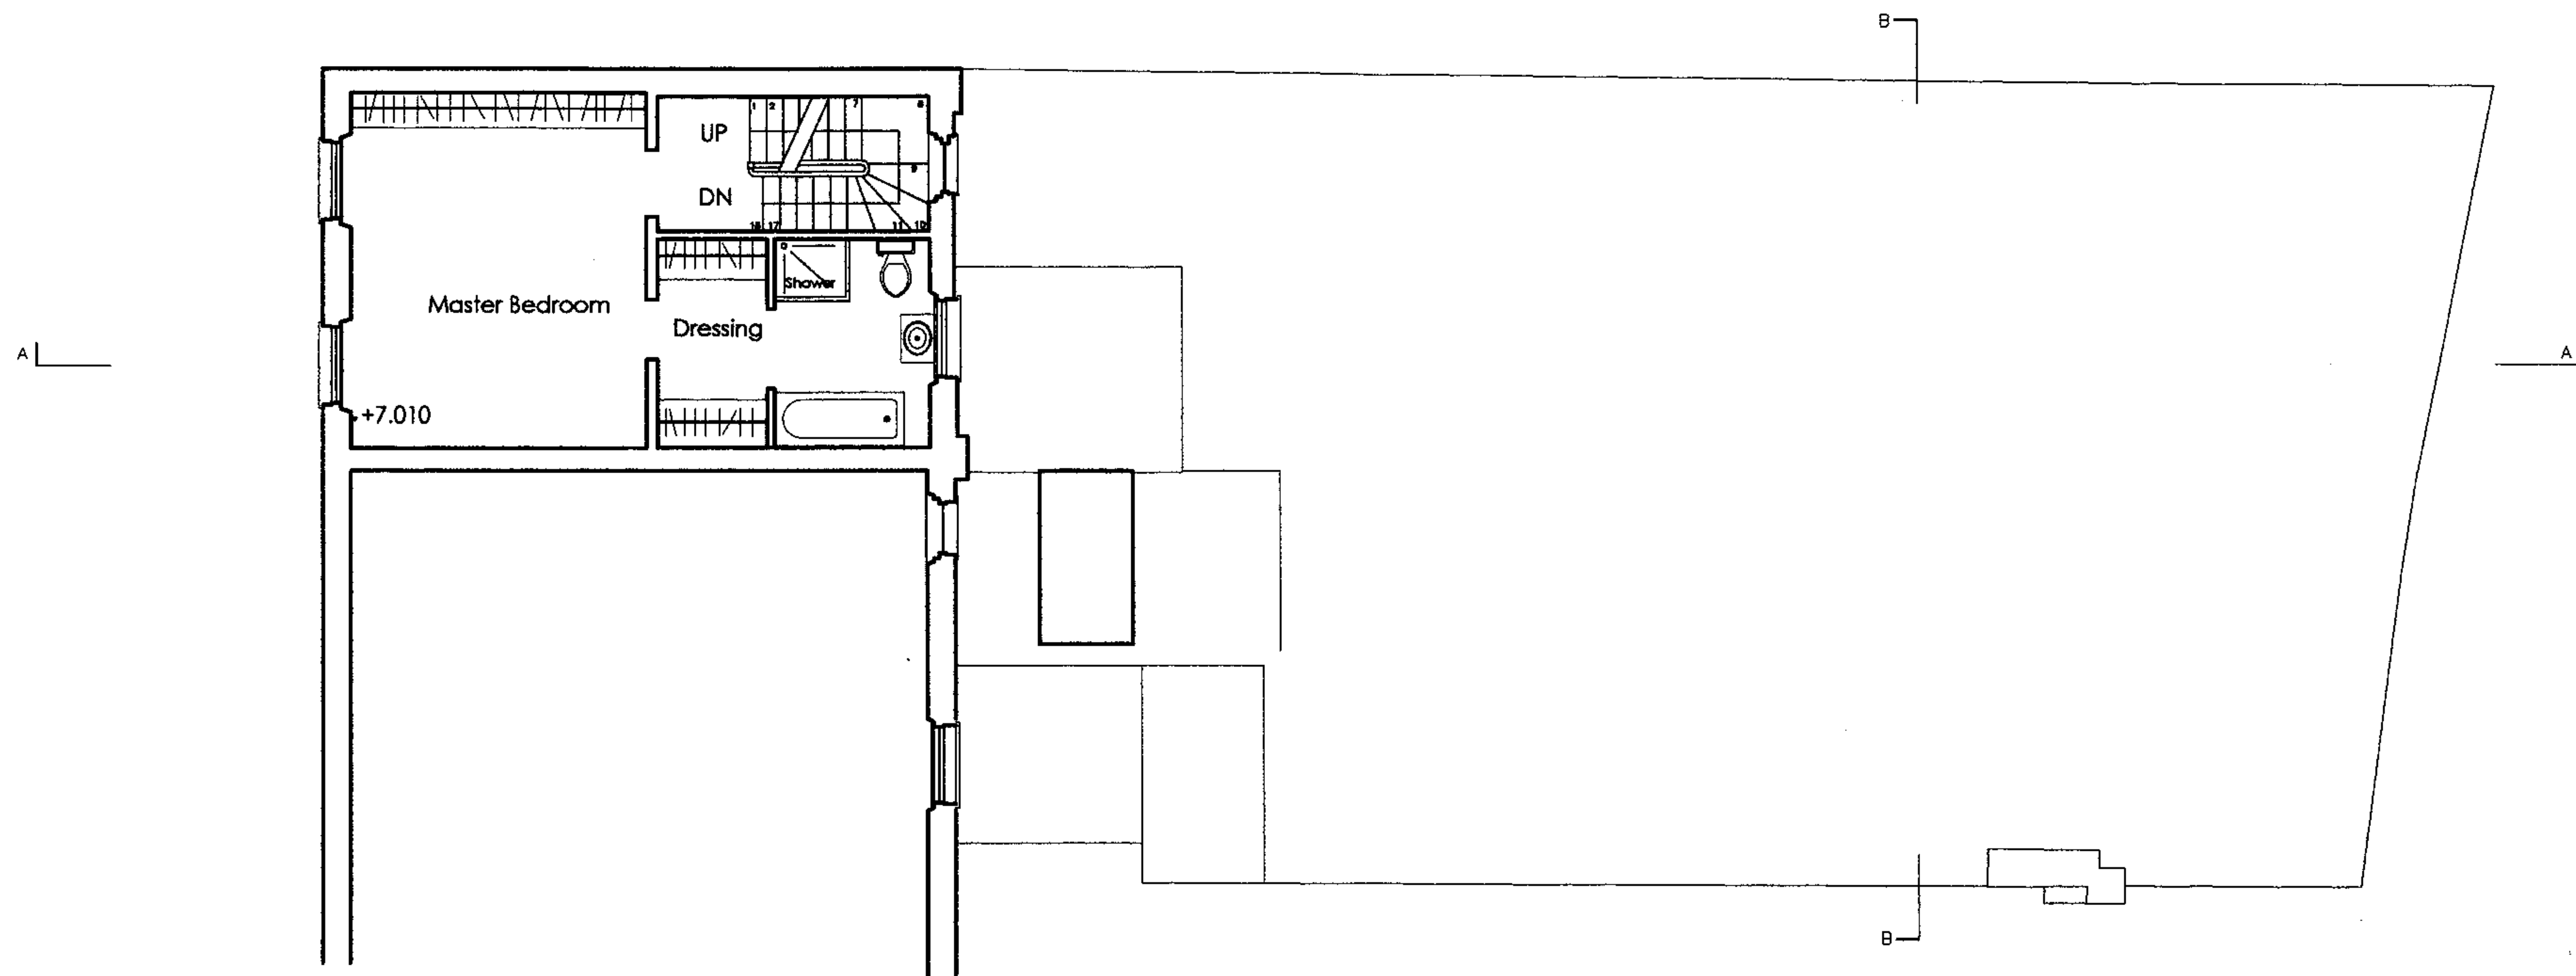

Do not scale dimensions from this drawing. All dimensions to be verified on site before the commencement of any work whatsoever. Report all discrepancies to Adrian Salt And Pang Limited.

**No.26 ARGYLE SQUARE
LONDON WC1H 8AP**

FIG. MU-EX 4: EXISTING SECOND FLOOR PLAN



Scale 1:100

15 SEP 2006

ADRIAN SALT AND PANG LIMITED
DEVELOPMENT PLANNING CONSULTANTS
13A LANARK ROAD LITTLE VENICE LONDON W8 1DD
TEL +44 (0) 20 7286 7411 FAX +44 (0) 20 7286 7416
E-mail: asapp@globalnet.co.uk

**AS
AP**

\\2004\Editing\15SEP2006\ArgyleSquare_Existing_SECOND FLOOR.dwg

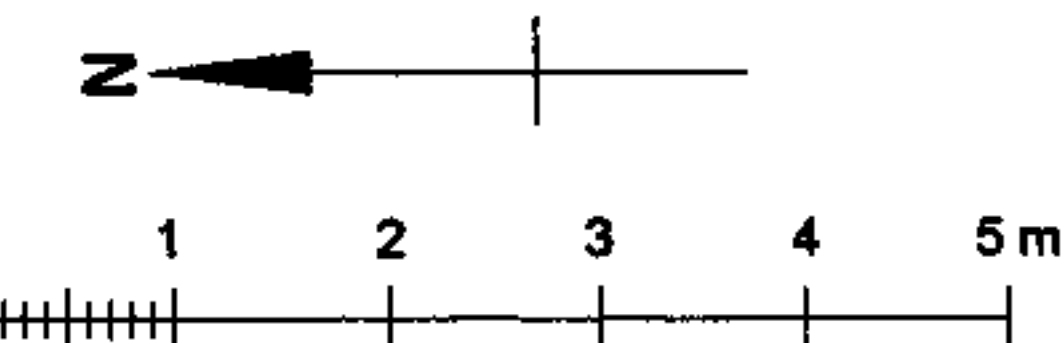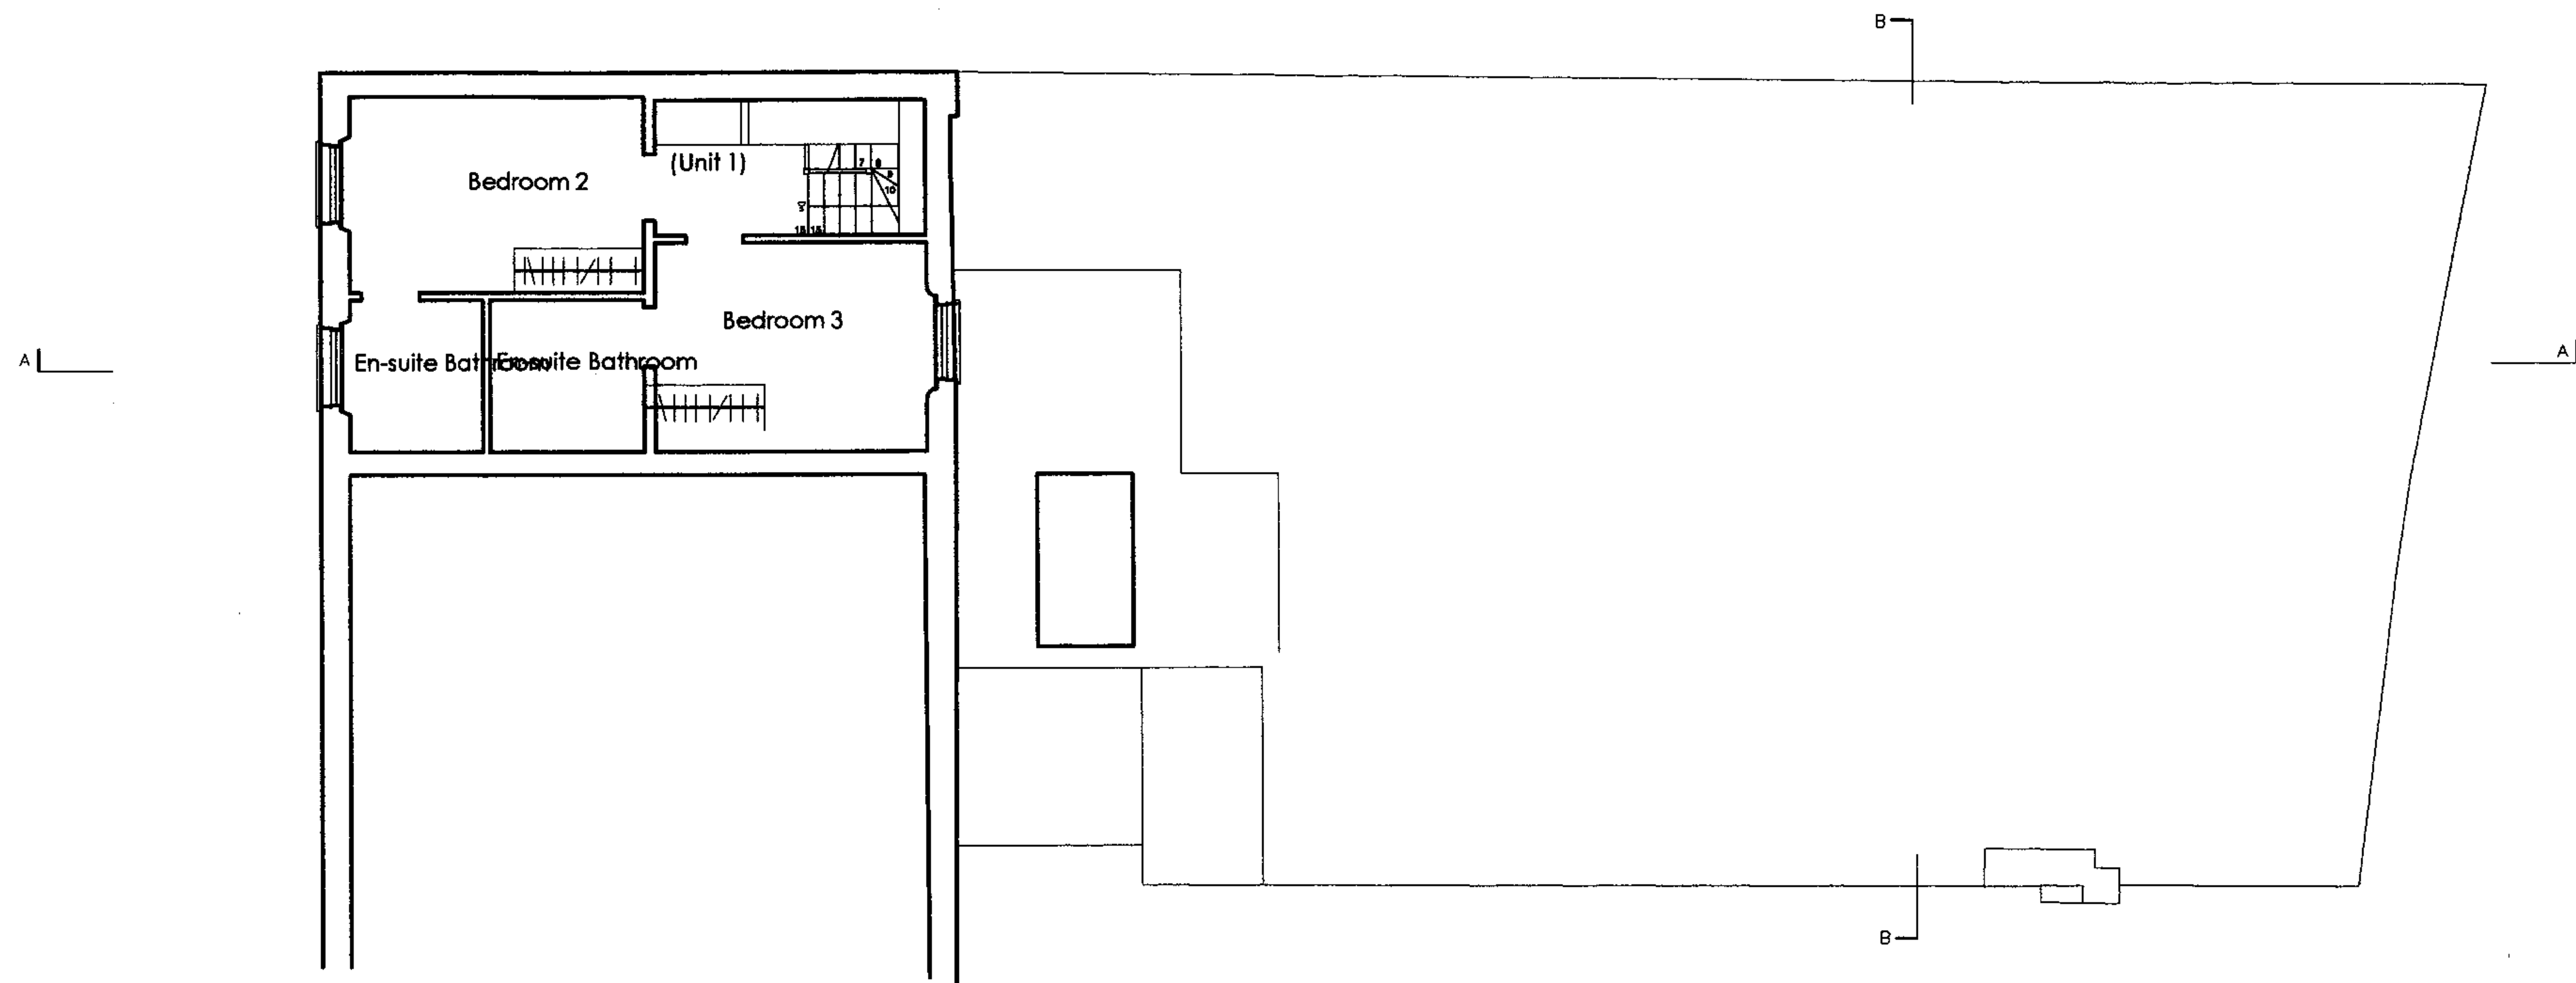

Do not scale dimensions from this drawing. All dimensions to be verified on site before the commencement of any work whatsoever. Report all discrepancies to Adrian Salt And Pang Limited.



**No. 28 ARGYLE SQUARE
LONDON WC1H 8AP**

FIG. MU-EX 5: EXISTING THIRD FLOOR PLAN

Scale 1:100 15 SEP 2006

ADRIAN SALT AND PANG LIMITED
DEVELOPMENT PLANNING CONSULTANTS
13A LANARK ROAD LITTLE VENICE LONDON W9 1DD
TEL +44 (0) 20 7288 7411 FAX +44 (0) 20 7288 7416
E-mail: asapp@globalnet.co.uk



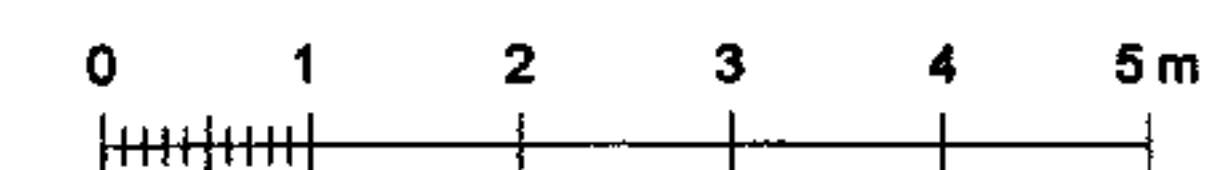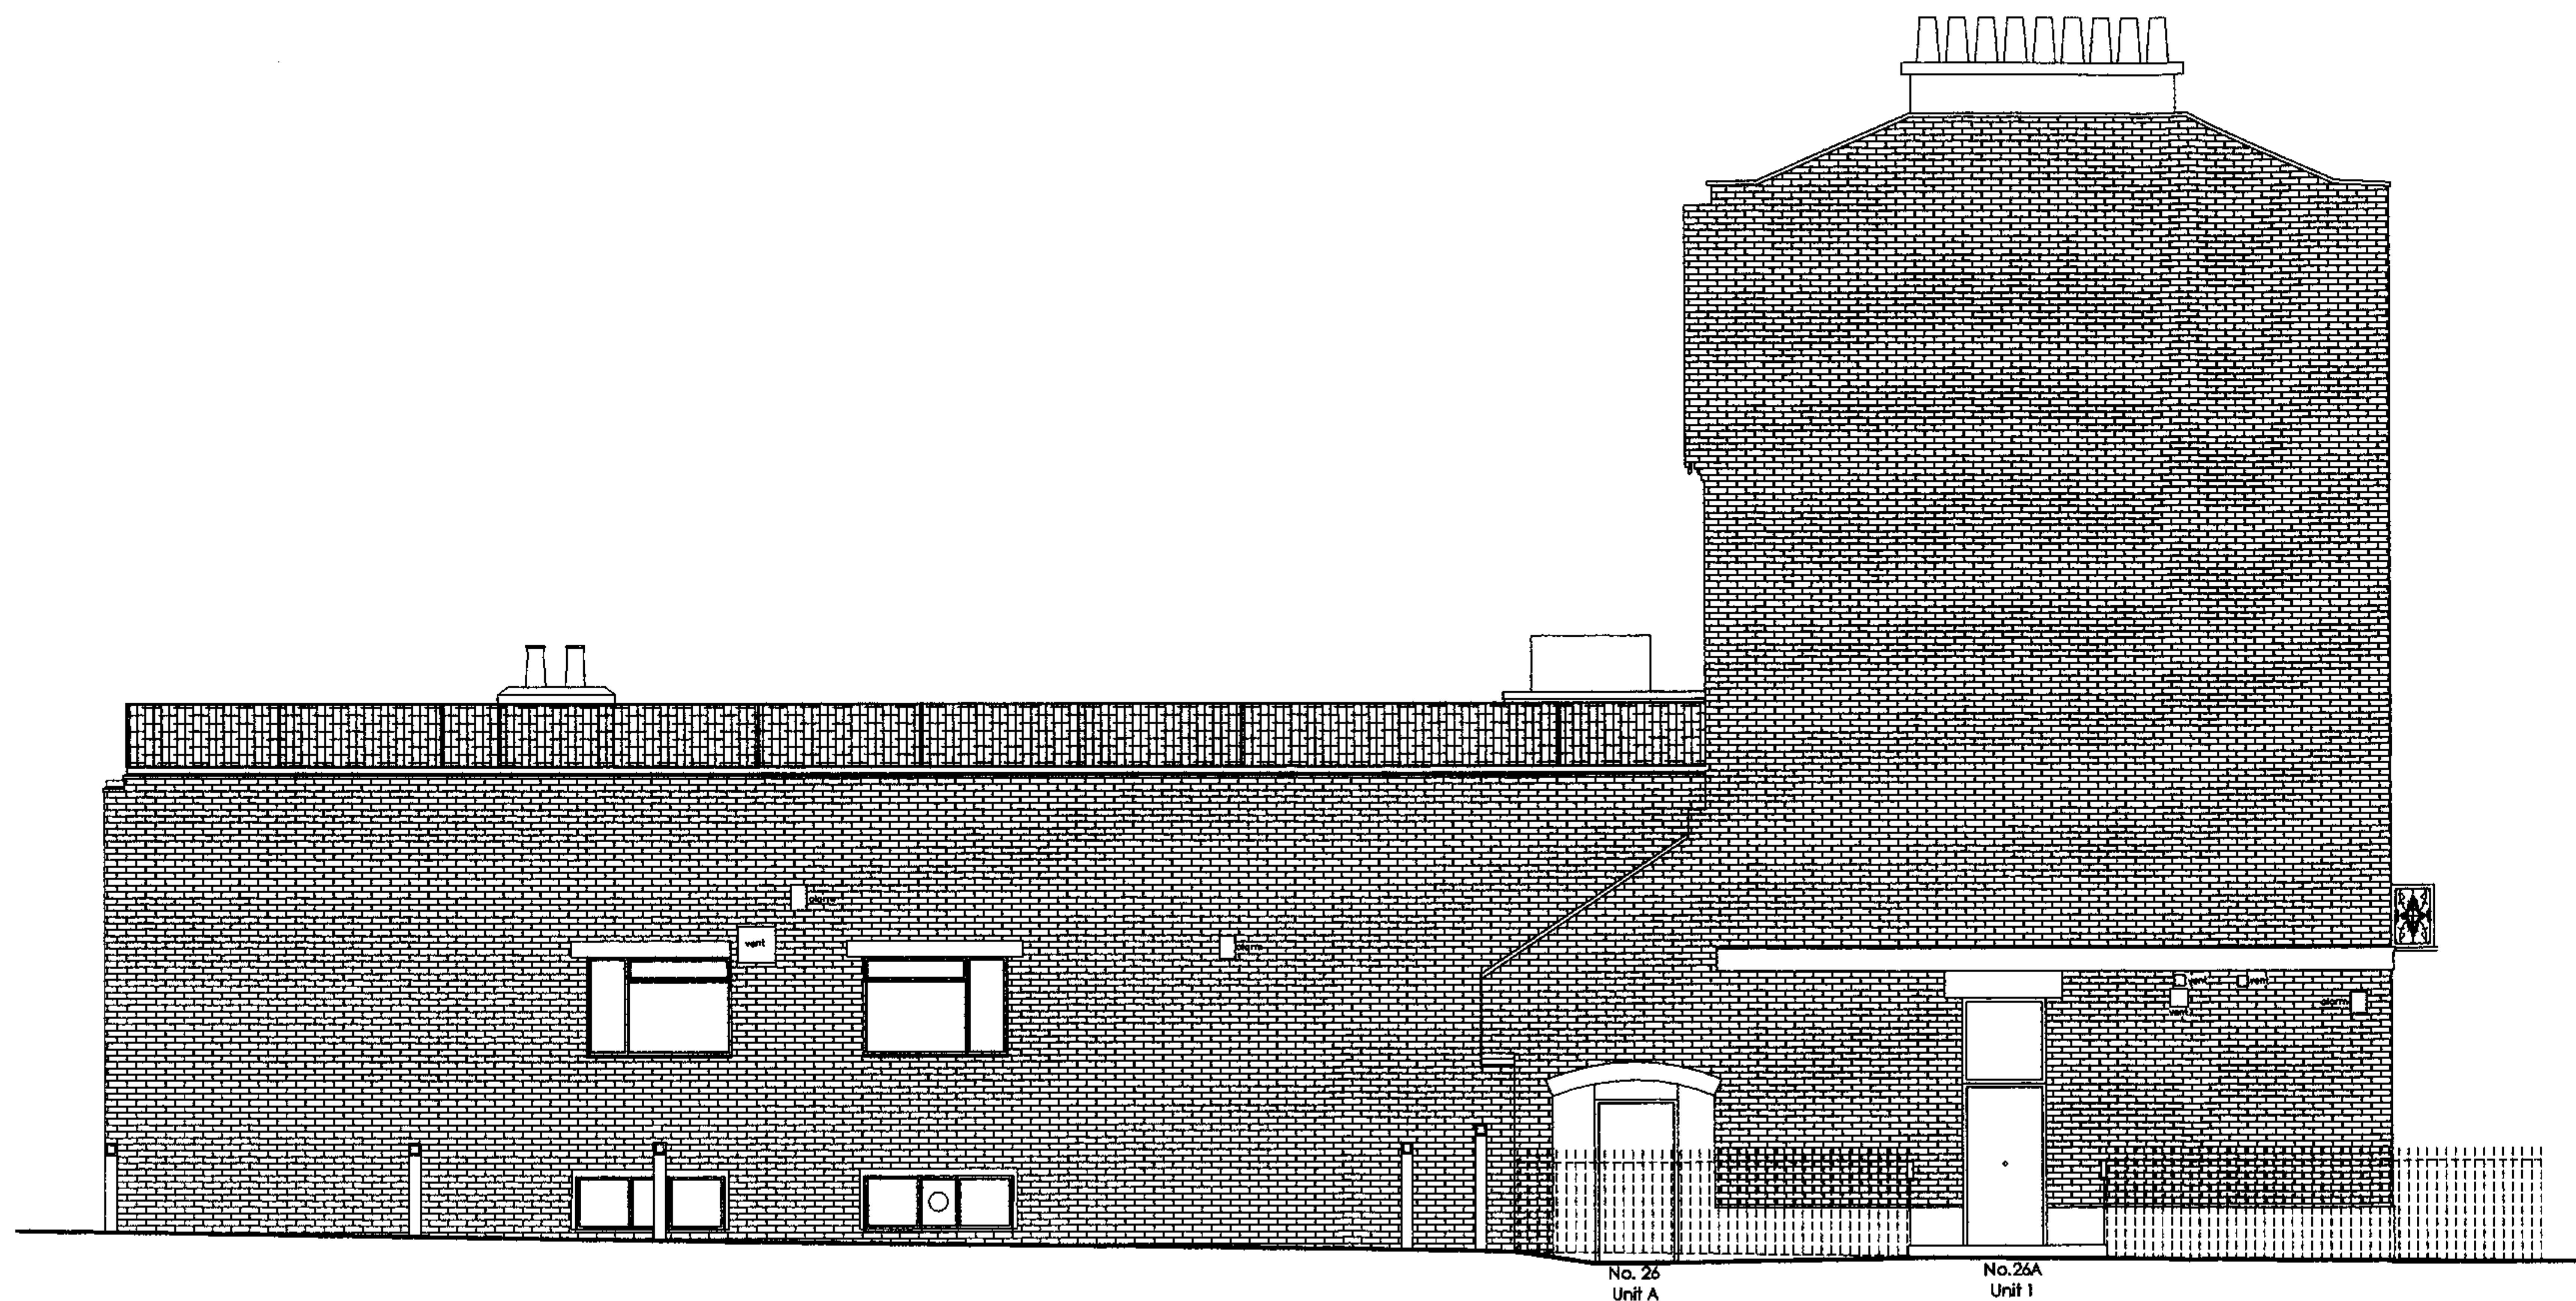

Do not scale dimensions from this drawing. All dimensions to be verified on site before the commencement of any work whatsoever. Report all discrepancies to Adrian Salt And Pang Limited.

**No. 26 ARGYLE SQUARE
LONDON WC1H 8AP**


FIG. MU-EX 6: EXISTING EAST ELEVATION

Scale 1:100 15 SEP 2006


ADRIAN SALT AND PANG LIMITED
DEVELOPMENT PLANNING CONSULTANTS
13A LANARK ROAD LITTLE VENICE LONDON W9 1DD
TEL +44 (0) 20 7288 7411 FAX +44 (0) 20 7288 7416
E-mail: asapp@globalnet.co.uk

**AS
AP**

\\2004\Exding15SEP2006\Argylesquare_Existing_ELEVATIONS.dwg

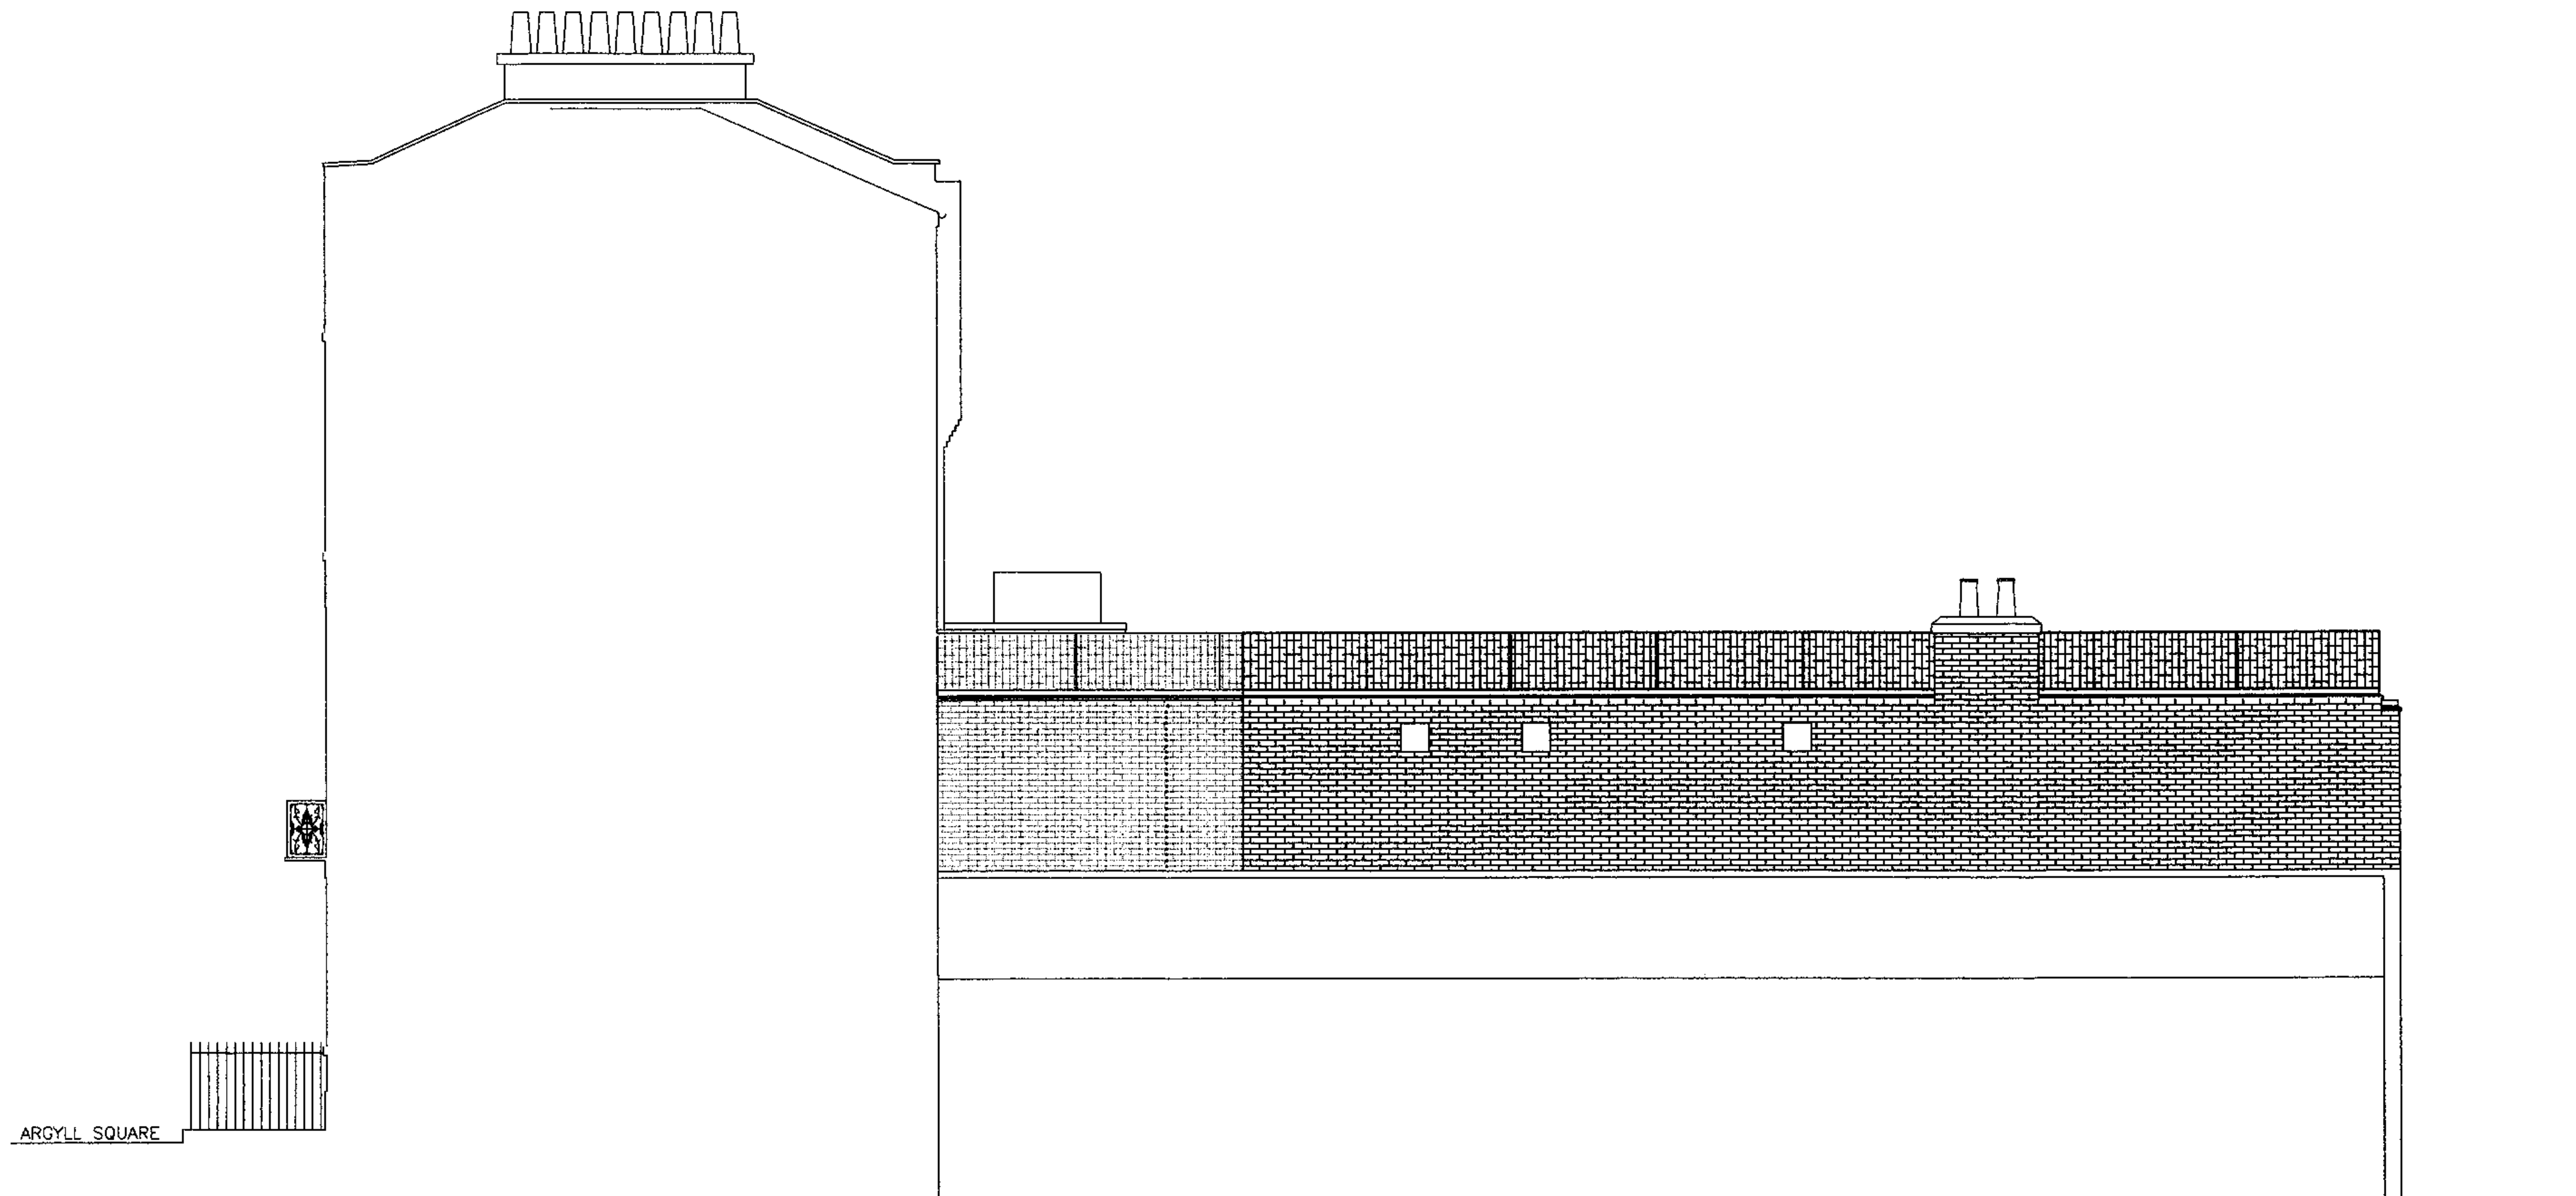

WEST ELEVATION

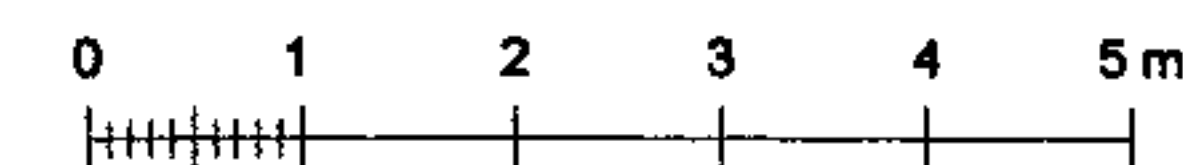

Do not scale dimensions from this drawing. All dimensions to be verified on site before the commencement of any work whatsoever. Report all discrepancies to Adrian Salt And Pang Limited.

**No. 26 ARGYLE SQUARE
LONDON WC1H 8AP**

FIG. MU-EX 8: EXISTING WEST ELEVATION


Scale 1:100

15 SEP 2006

ADRIAN SALT AND PANG LIMITED
DEVELOPMENT PLANNING CONSULTANTS
13A LANARK ROAD LITTLE VENICE LONDON W8 1DD
TEL +44 (0) 20 7286 7411 FAX +44 (0) 20 7286 7416
E-mail: asapp@globalnet.co.uk



\\2006\\Building\\16SEP2006\\ArgyleSquare_Building_ELEVATIONS.dwg

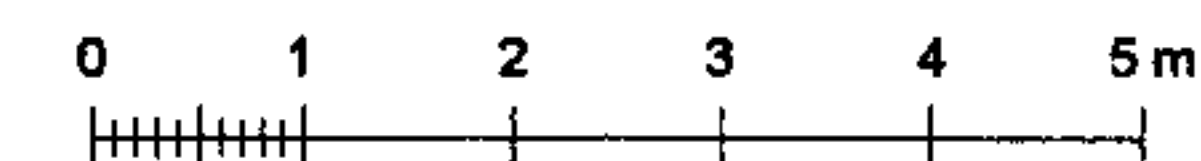

Do not scale dimensions from this drawing. All dimensions to be verified on site before the commencement of any work whatsoever. Report all discrepancies to Adrian Salt And Pang Limited.

**No. 26 ARGYLE SQUARE
LONDON WC1H 8AP**

FIG. MU-EX 7: EXISTING SOUTH ELEVATION



Scale 1:100

15 SEP 2008

ADRIAN SALT AND PANG LIMITED
DEVELOPMENT PLANNING CONSULTANTS
13A LANARK ROAD LITTLE VENICE LONDON W9 1DD
TEL +44 (0) 20 7286 7411 FAX +44 (0) 20 7286 7416
E-mail: asapp@globalnet.co.uk

**AS
AP**

\\2006\Existing\15SEP2008\Argylesquare_Building_ELEVATIONS.dwg

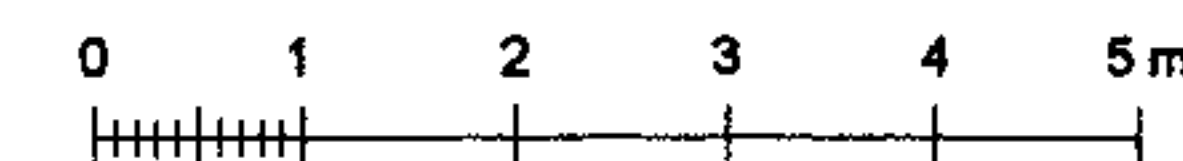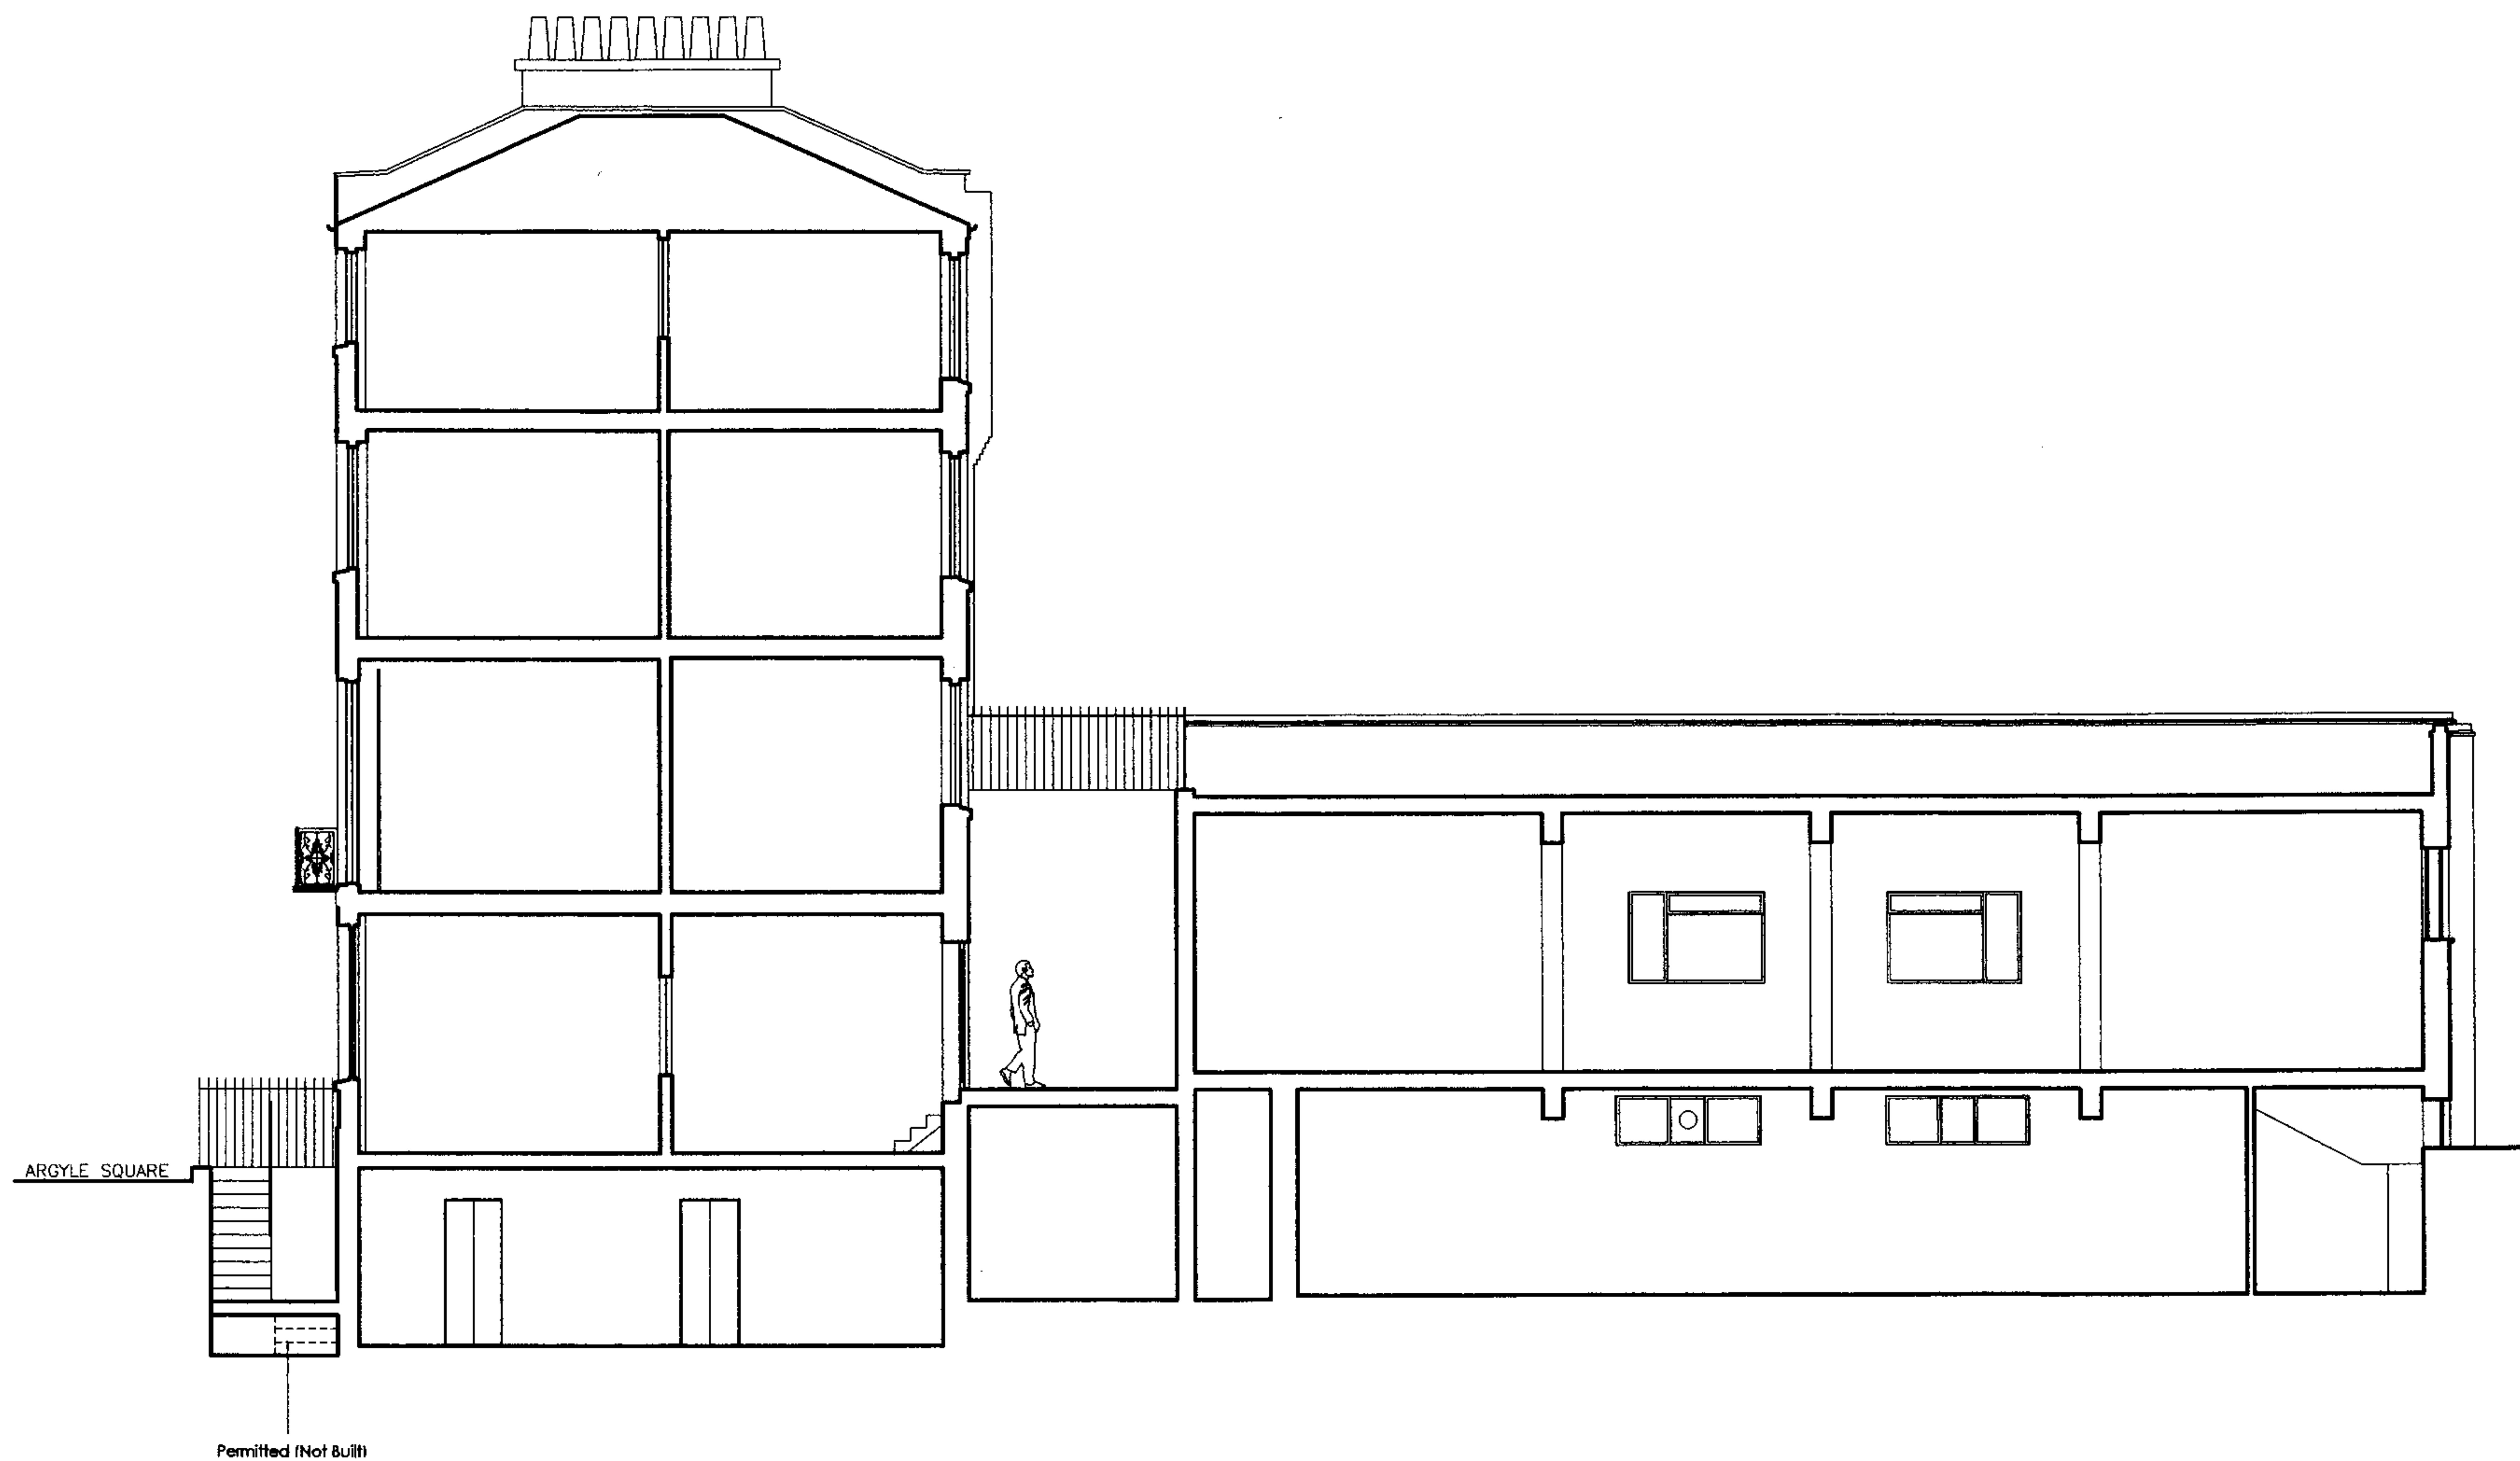

Do not scale dimensions from this drawing. All dimensions to be verified on site before the commencement of any work whatsoever. Report all discrepancies to Adrian Salt And Pang Limited.

**No.26 ARGYLE SQUARE
LONDON WC1H 8AP**

FIG. MU-EX 9: SECTION A-A

Scale 1:100

15 SEP 2006

ADRIAN SALT AND PANG LIMITED
DEVELOPMENT PLANNING CONSULTANTS
13A LANARK ROAD LITTLE VENICE LONDON W9 1DD
TEL +44 (0) 20 7288 7411 FAX +44 (0) 20 7288 7418
E-mail: asapp@globalnet.co.uk

**AS
AP**

\\2004\Eding\15SEP2006\Argylesquare_Edting_SECTIONS.dwg



0 1 2 3 4 5 m

Do not scale dimensions from this drawing. All dimensions to be verified on site before the commencement of any work whatsoever. Report all discrepancies to Adrian Salt And Pang Limited.

**No.26 ARGYLE SQUARE
LONDON WC1H 8AP**

FIG. MU-EX 10: SECTION B-B

Scale 1:100

15 SEP 2006

ADRIAN SALT AND PANG LIMITED
DEVELOPMENT PLANNING CONSULTANTS
13A LANARK ROAD LITTLE VENICE LONDON W9 1DD
TEL +44 (0) 20 7286 7411 FAX +44 (0) 20 7286 7416
E-mail: asapp@globalnet.co.uk

AS
AP

\\2006\Building\15SEP2006\Argylesquare_Building_SECTIONB.dwg