


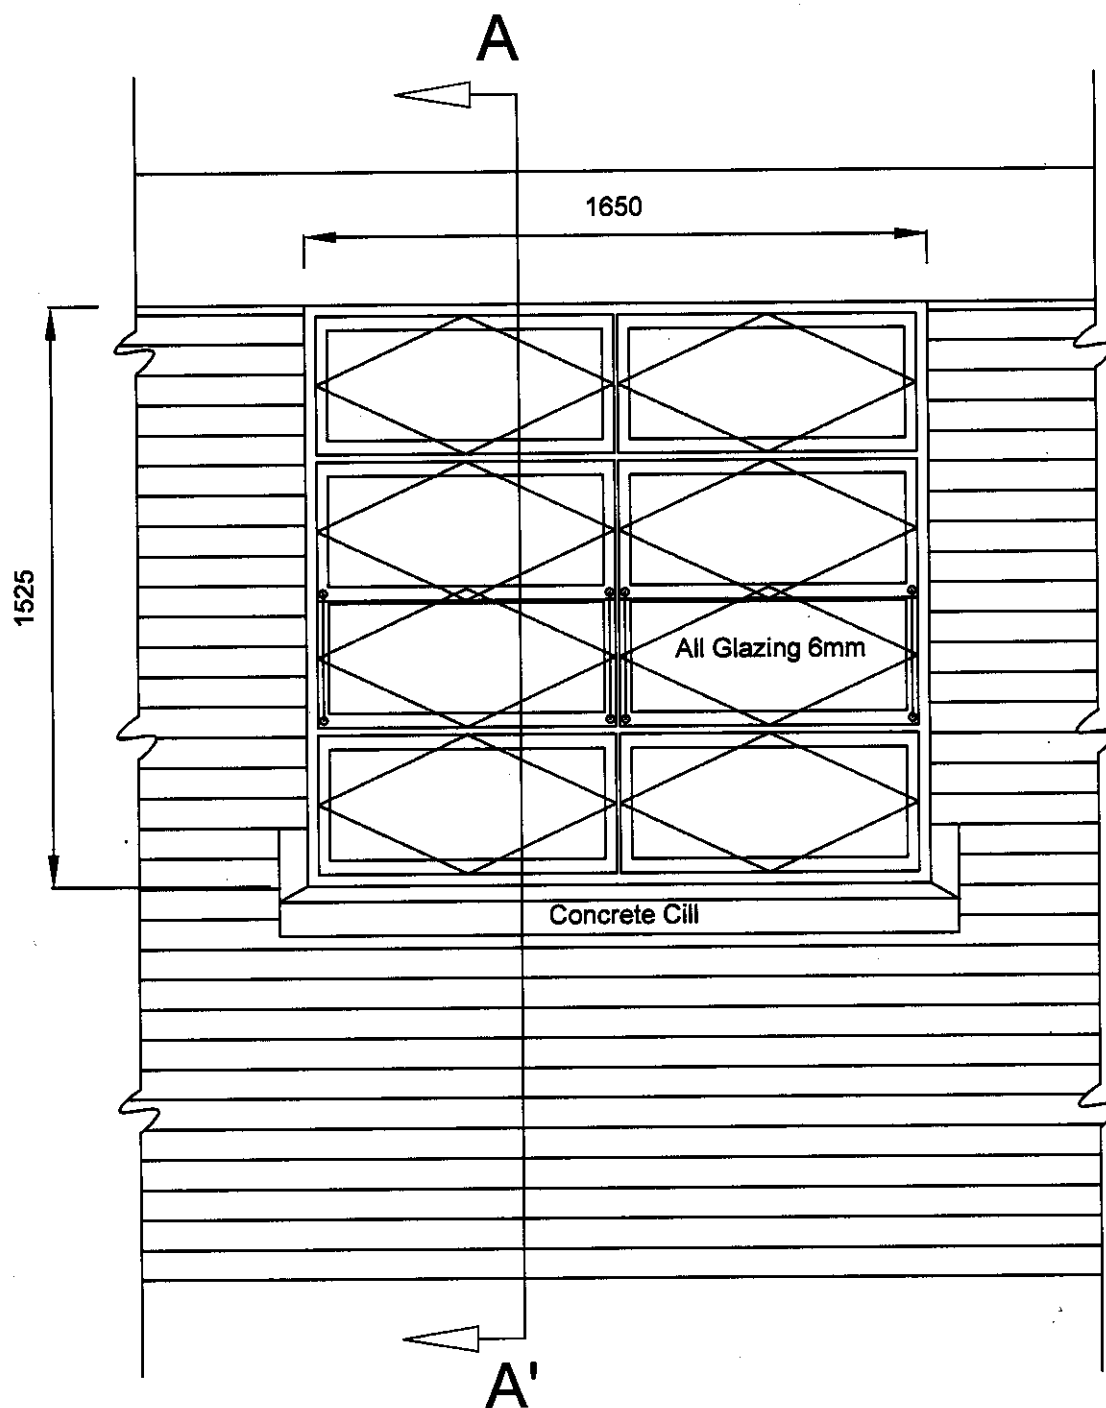

Existing External Elevation

Scale:

[Redacted]

Date:

[Redacted]

Drawn by:

[Redacted]

Checked by:

[Redacted]

Project:

Southwood Windows
North Elevation

Title:

Existing Typical Steel Window

Project No:

CP2134

Notes:

All dimensions to be checked on site. Figured dimensions to be taken in preference to scaled dimensions.


Great Ormond Street **NHS**
Hospital for Children
NHS Trust

Project Services
Estates & Facilities Directorate

Great Ormond Street
London WC1N 3JH

Tel: 020 7405 9200

[Redacted]

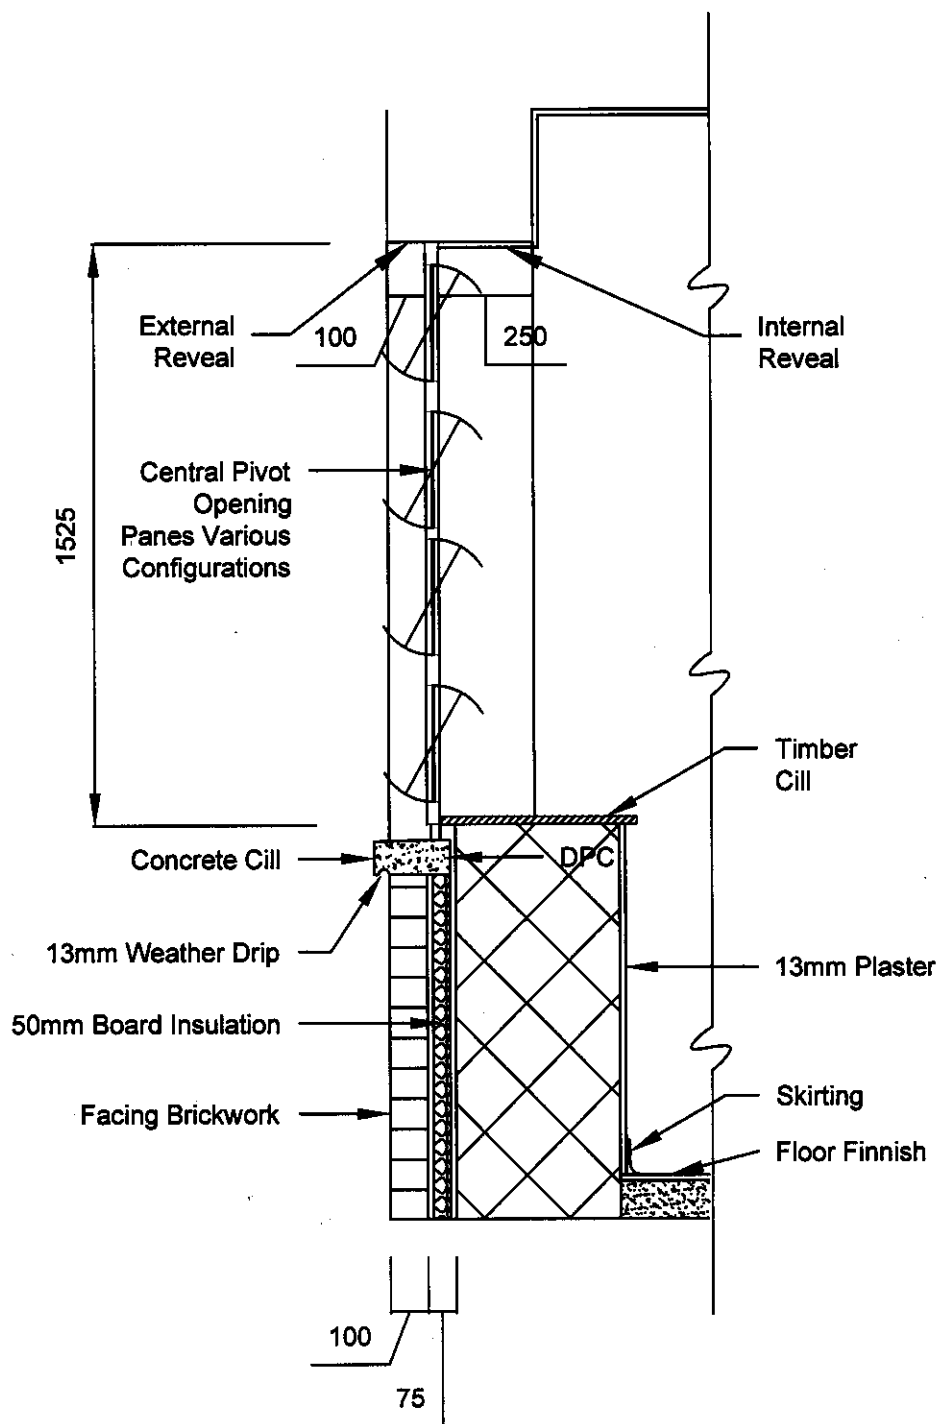

Existing Cross Section A-A'

Scale:

[Redacted]

Date:

[Redacted]

Drawn by:

[Redacted]

Checked by:

[Redacted]

Project:

Southwood Windows
North Elevation

Title:

Existing Typical Steel Window

Project No:

CP2134

Notes:

All dimensions to be checked on site. Figured dimensions to be taken in preference to scaled dimensions.

Great Ormond Street **NHS**
Hospital for Children
NHS Trust

Great Ormond Street
London WC1N 3JH
Project Services
Estates & Facilities Directorate Tel: 020 7405 9200

[Redacted]