


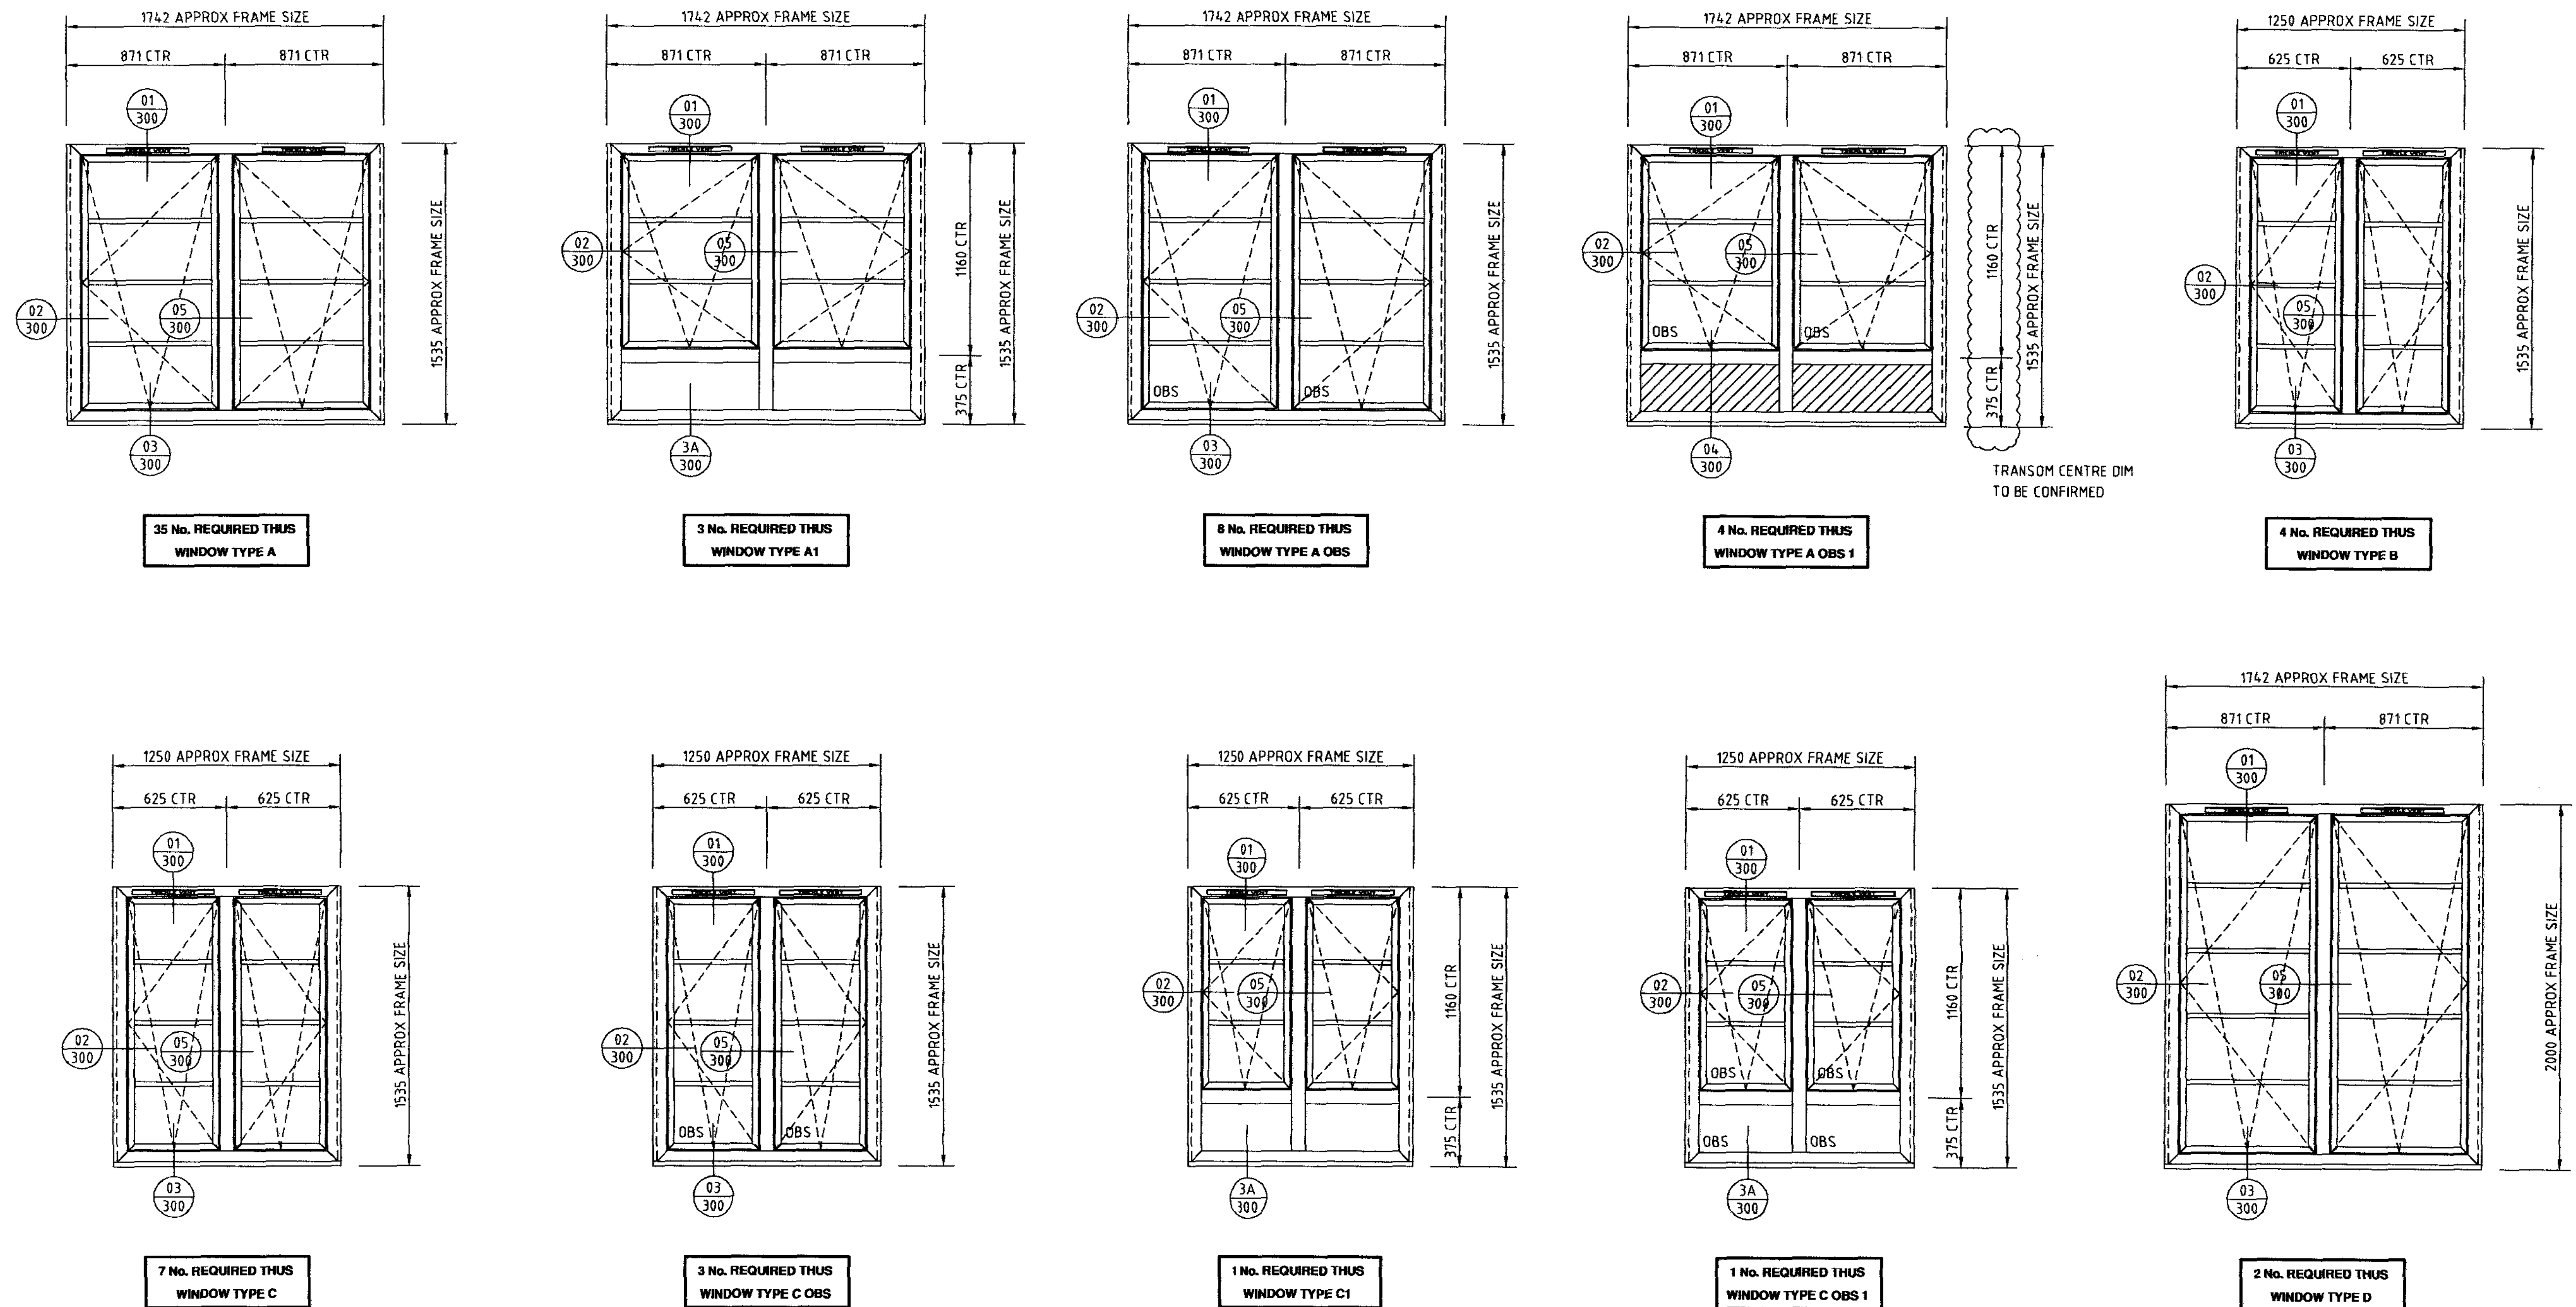

ALL DIMENSIONS ARE FOR REFERENCE ONLY

Building Plan

SEE 200 SERIES DRAWINGS FOR FLOOR PLANS AND ELEVATION DRAWINGS

Specification / Notes

SYSTEMS

SENIOR SPW300 ALUMINIUM THERMALLY BROKEN INWARD OPENING WINDOW SYSTEM
SAPA 1074 ALUMINIUM THERMALLY BROKEN INWARD OPENING WINDOW SYSTEM

FINISH

TO ALL FRAMEWORK, VENTS AND PRESSINGS
POLYESTER POWDER COATED
INTERPON D36 RAL 9910 HIPCA WHITE GLOSS

GLAZING

TO AREAS UNMARKED
28MM DOUBLE GLAZED UNITS COMPRISING:
6MM CLEAR TOUGHENED OUTER
16MM ARGON FILLED CAVITY
6MM CLEAR TOUGHENED LOW E INNER

TO AREAS MARKED OBS
6MM OBSCURE STIPPOLYTE TOUGHENED OUTER
16MM ARGON FILLED CAVITY
6MM CLEAR TOUGHENED LOW E INNER

ALL UNITS TO GIVE A CENTRE PANE U VALUE OF 12W/M²*K

ALL UNITS TO INCLUDE 28MM SPACER
BARS AS MARKED
AND 28MM PLANT ON GEORGIAN BARS
(FINISH TO MATCH FRAMEWORK)

PANELS

TO AREAS MARKED
28MM THICK INSULATED PANELS COMPRISING:
15MM ALUMINIUM OUTER - RAL 9910 HIPCA WHITE GLOSS
25MM STYROFOAM LB INSULATION
15MM ALUMINIUM INNER - RAL 9910 HIPCA WHITE GLOSS
ALL PANELS TO GIVE A U VALUE OF 1.05W/M²*K

WINDOW HARDWARE

TO VENTS MARKED WH1
TITAN CHRONO TILT BEFORE TURN GEARING
LOCKING HANDLE (LOCKS OUT TURN MODE) - SILVER FINISH
TO VENTS MARKED WH2
SAPA TILT BEFORE TURN GEARING
LOCKING HANDLE (LOCKS OUT TURN MODE) - SILVER FINISH
HANDLE WILL NOT MATCH THAT USED ON WH1 VENTS

TRICKLE VENTS

RW SIMON TTF 5000 THROUGH FRAME TRICKLE VENTS
FINISH TO MATCH FRAMEWORK

☐ PRELIMINARY ☒ FINAL APPROVAL ☐ CONSTRUCTION ☐ INFORMATION

Client

GREAT ORMOND STREET HOSPITAL TRUST
GREAT ORMOND STREET HOSPITAL
GREAT ORMOND STREET
LONDON
WC1N 3JH

Architect



Formes Alutek Ltd
Cromwell Road
Ellesmere Port
South Wirral
CH65 4LF

Tel: 0151 357 1998 Fax: 0151 356 1550

Project


GREAT ORMOND STREET HOSPITAL

Title


SCHEDULE DRAWINGS

F				Scale:	120 @ A1
E				Date:	28-06-2006
D				Drawn By:	CJT
C				Checked By:	
B				Dwg No:	A1-S0722-100
A	15-11-06	CJT	APPROVED AND ISSUED FOR FINAL APPROVAL	Revision:	A
Rev	Date	Sign	Description	Revision	


This Drawing must not be used or copied without permission of FORMES ALUTEK LTD

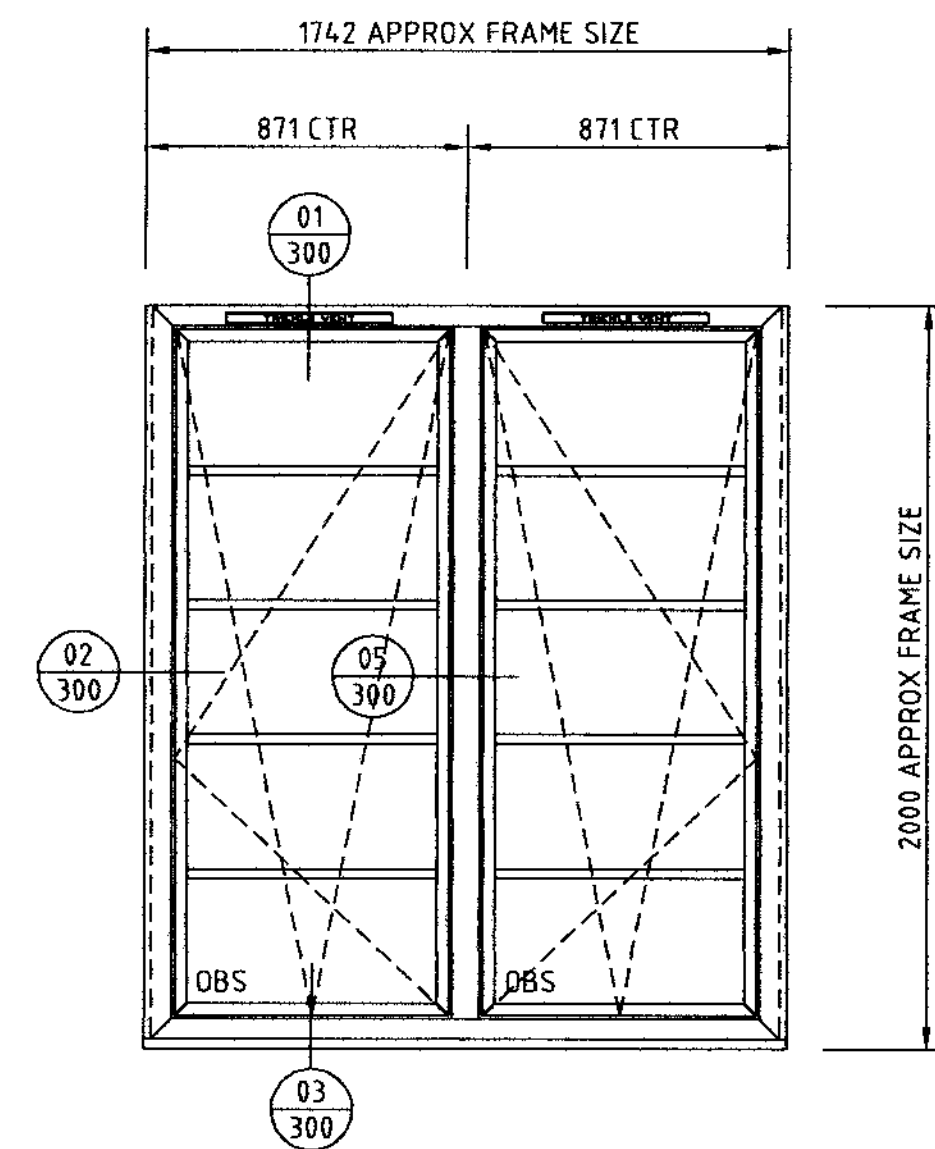


2 No. REQUIRED THUS
WINDOW TYPE D OBS

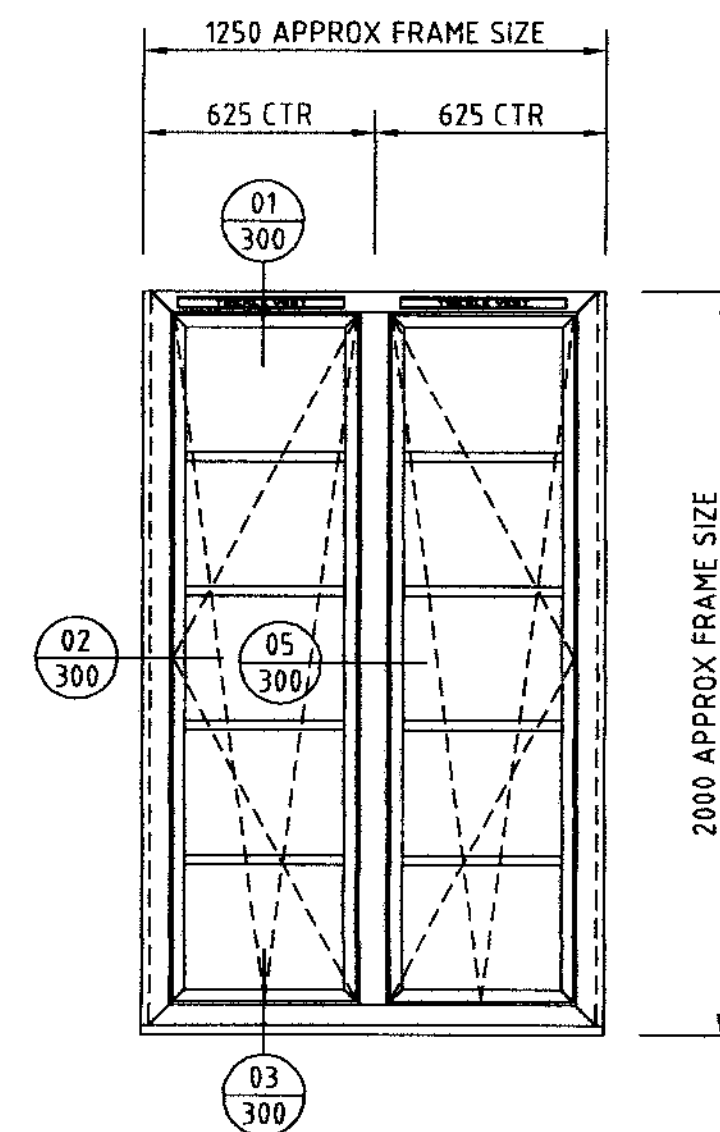


1 No. REQUIRED THUS
WINDOW TYPE F

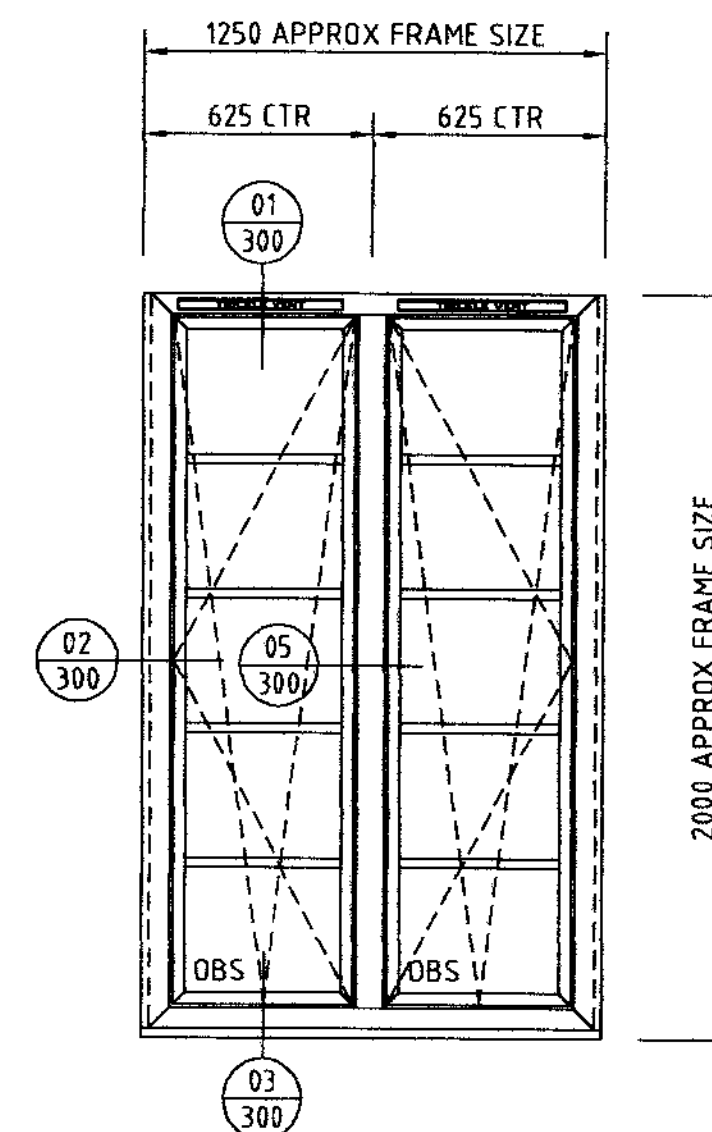


1 No. REQUIRED THUS
WINDOW TYPE F OBS

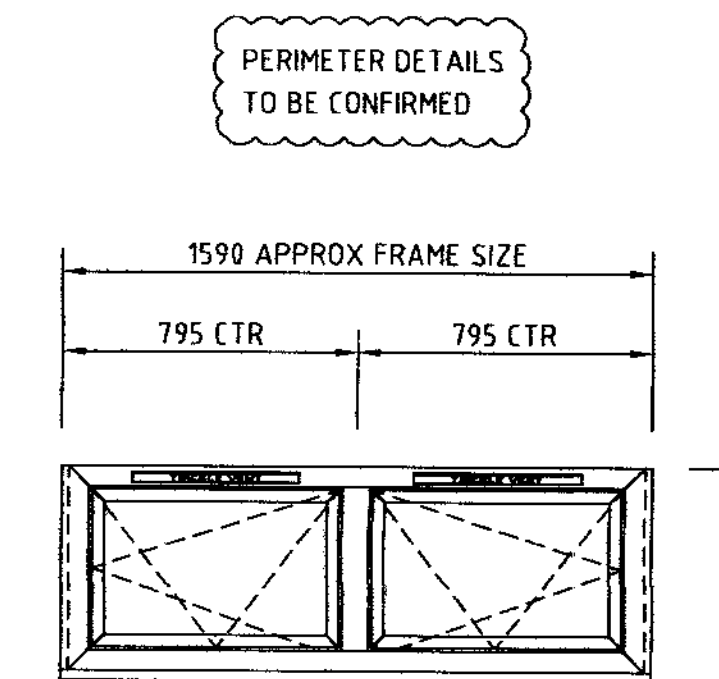


1 No. REQUIRED THUS
WINDOW TYPE G

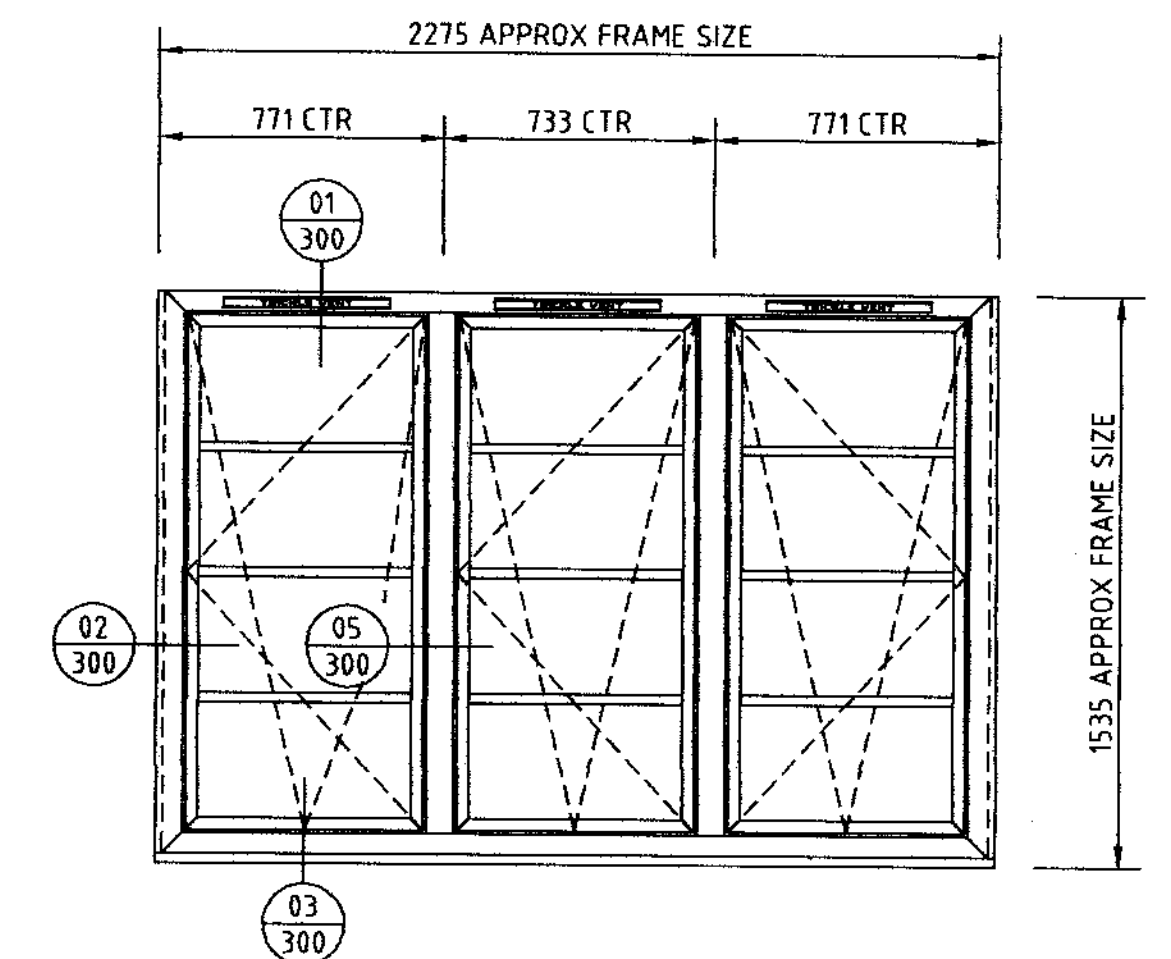


28 No. REQUIRED THUS
WINDOW TYPE H

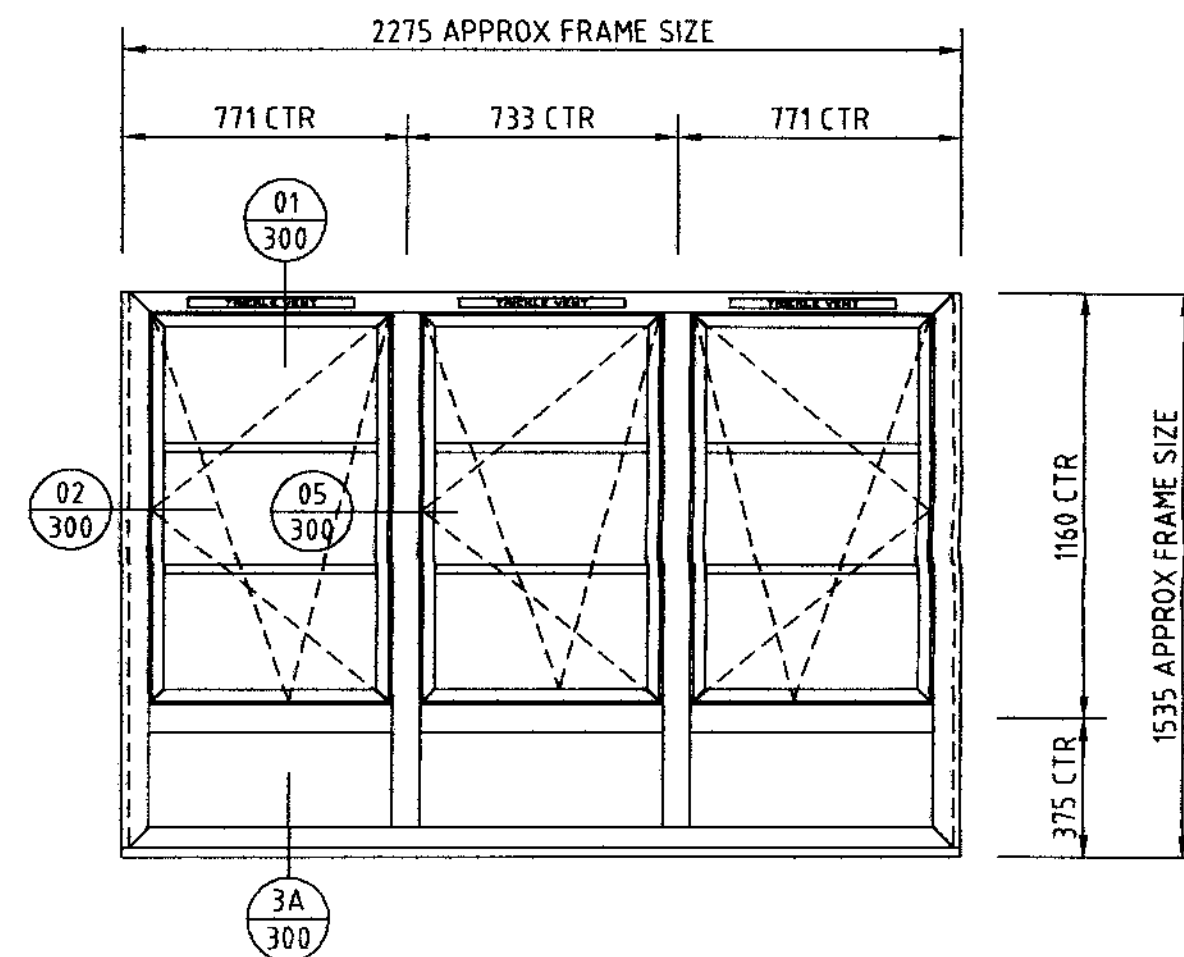


10 No. REQUIRED THUS
WINDOW TYPE H1

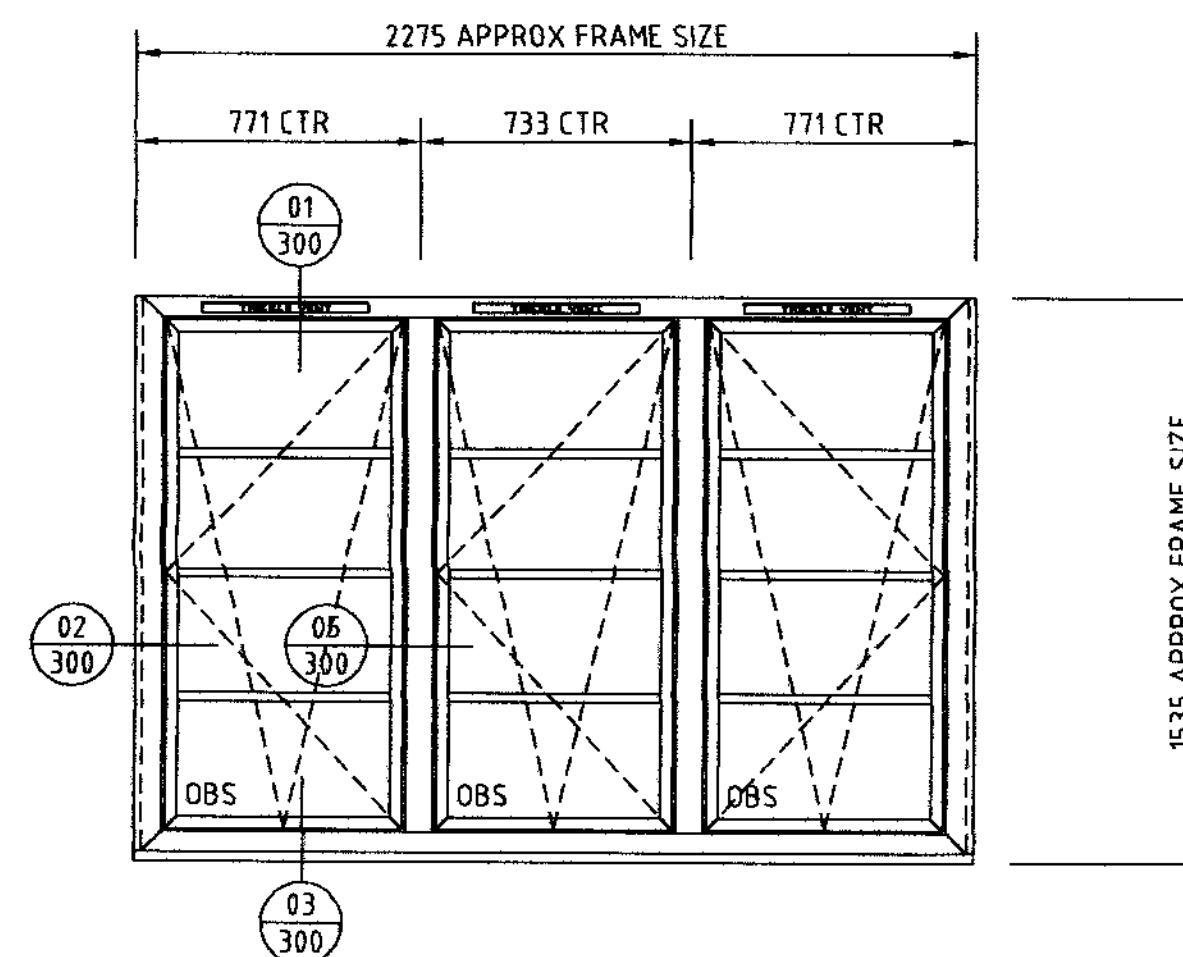

1 No. REQUIRED THUS
WINDOW TYPE H OBS

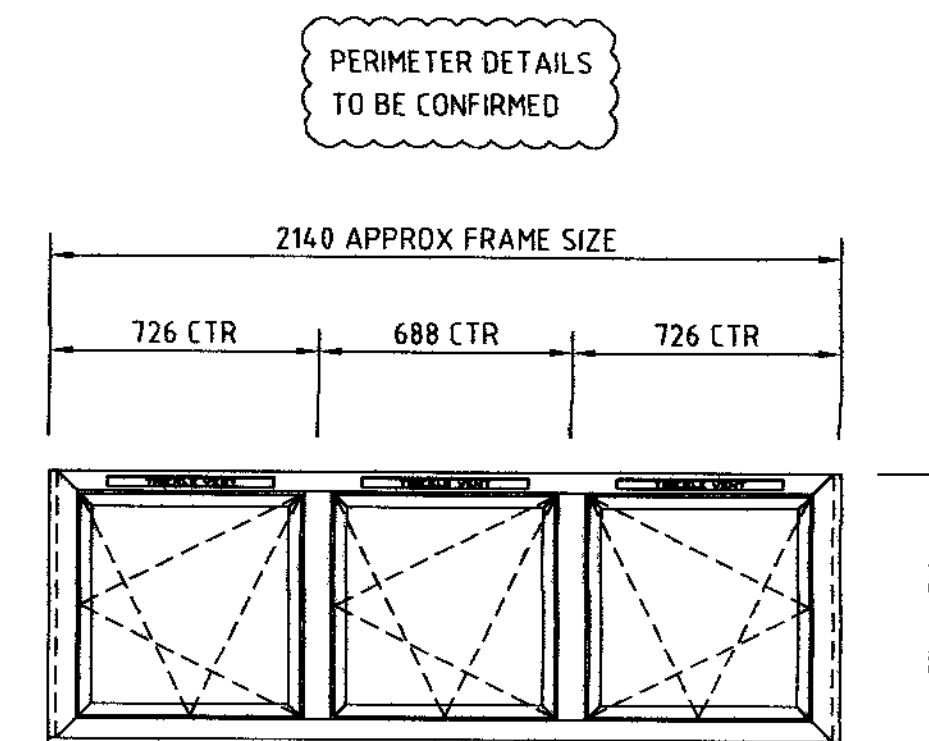

2 No. REQUIRED THUS
WINDOW TYPE K

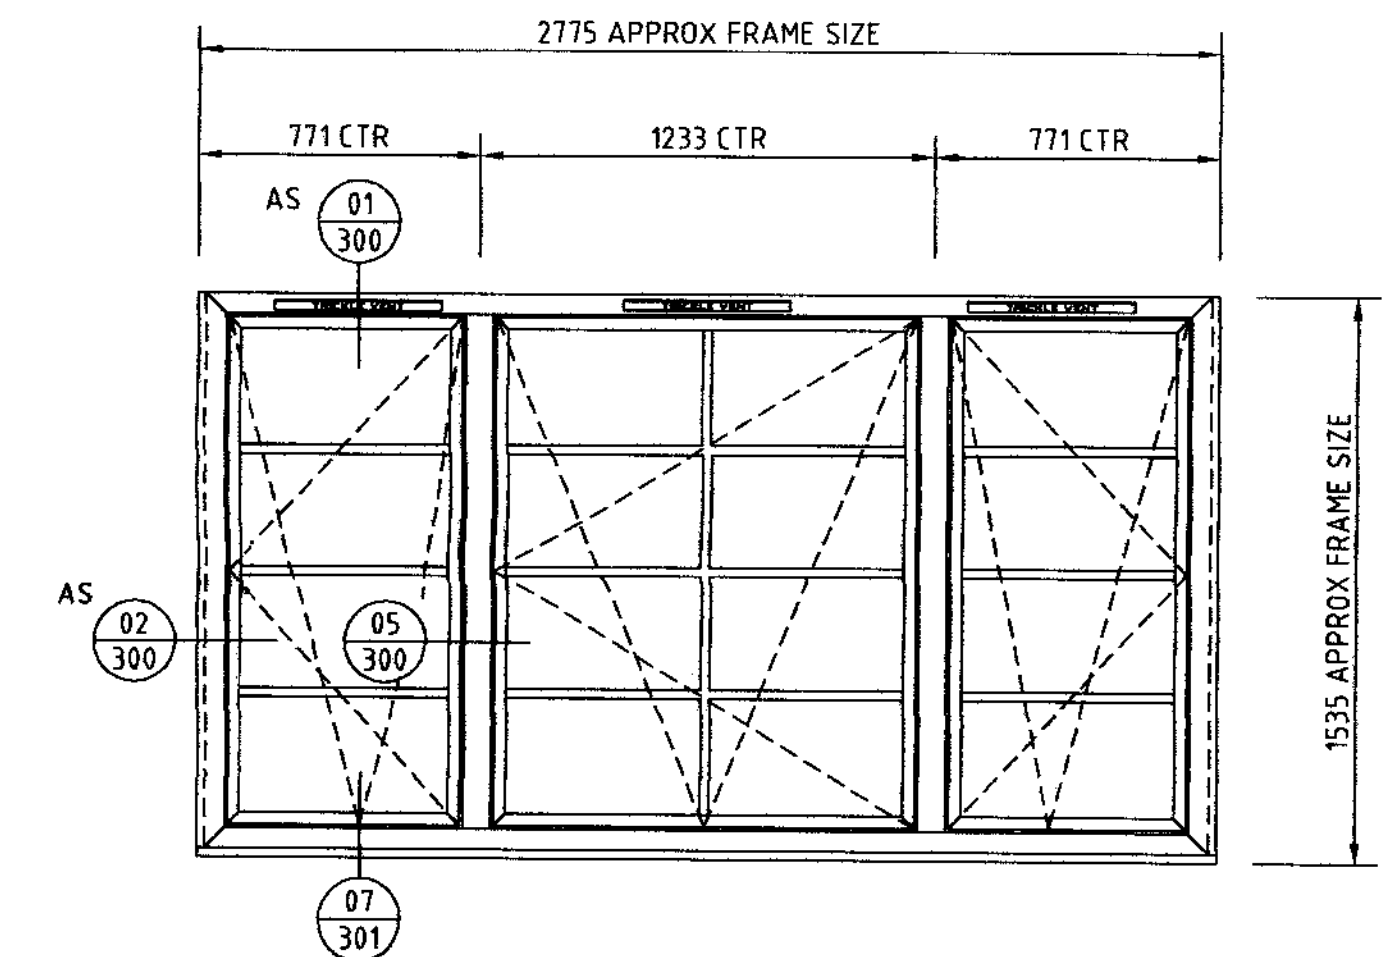

14 No. REQUIRED THUS
WINDOW TYPE L

ALL DIMENSIONS ARE FOR REFERENCE ONLY


Building Plan

SEE 200 SERIES DRAWINGS FOR FLOOR PLANS AND ELEVATION DRAWINGS


Specification / Notes

☐ PRELIMINARY	☒ FINAL APPROVAL	☐ CONSTRUCTION	☐ INFORMATION																																
Client GREAT ORMOND STREET HOSPITAL TRUST GREAT ORMOND STREET HOSPITAL GREAT ORMOND STREET LONDON WC1N 3JH		Architect 																																	
 Formes Alutek Ltd Cromwell Road Ellesmere Port South Wirral CH65 4LF Tel: 0151 357 1998 Fax: 0151 356 1550		Project GREAT ORMOND STREET HOSPITAL																																	
Title SCHEDULE DRAWINGS		<table border="1"> <tr> <td>F</td> <td></td> <td></td> <td>Scale: 120 @ A1</td> </tr> <tr> <td>E</td> <td></td> <td></td> <td>Date: 28-06-2006</td> </tr> <tr> <td>D</td> <td></td> <td></td> <td>Drawn By: CJT</td> </tr> <tr> <td>C</td> <td></td> <td></td> <td>Checked By:</td> </tr> <tr> <td>B</td> <td></td> <td></td> <td>Rev No: A1-S0722-101</td> </tr> <tr> <td>A</td> <td>15-11-04</td> <td>CJT</td> <td>AMENDED AND ISSUED FOR FINAL APPROVAL</td> </tr> <tr> <td>Rev</td> <td>Date</td> <td>Sign</td> <td>Description</td> </tr> <tr> <td colspan="3"></td> <td>Revision: A</td> </tr> </table>		F			Scale: 120 @ A1	E			Date: 28-06-2006	D			Drawn By: CJT	C			Checked By:	B			Rev No: A1-S0722-101	A	15-11-04	CJT	AMENDED AND ISSUED FOR FINAL APPROVAL	Rev	Date	Sign	Description				Revision: A
F			Scale: 120 @ A1																																
E			Date: 28-06-2006																																
D			Drawn By: CJT																																
C			Checked By:																																
B			Rev No: A1-S0722-101																																
A	15-11-04	CJT	AMENDED AND ISSUED FOR FINAL APPROVAL																																
Rev	Date	Sign	Description																																
			Revision: A																																

This Drawing must not be used or copied without permission of FORMES ALUTEK LTD

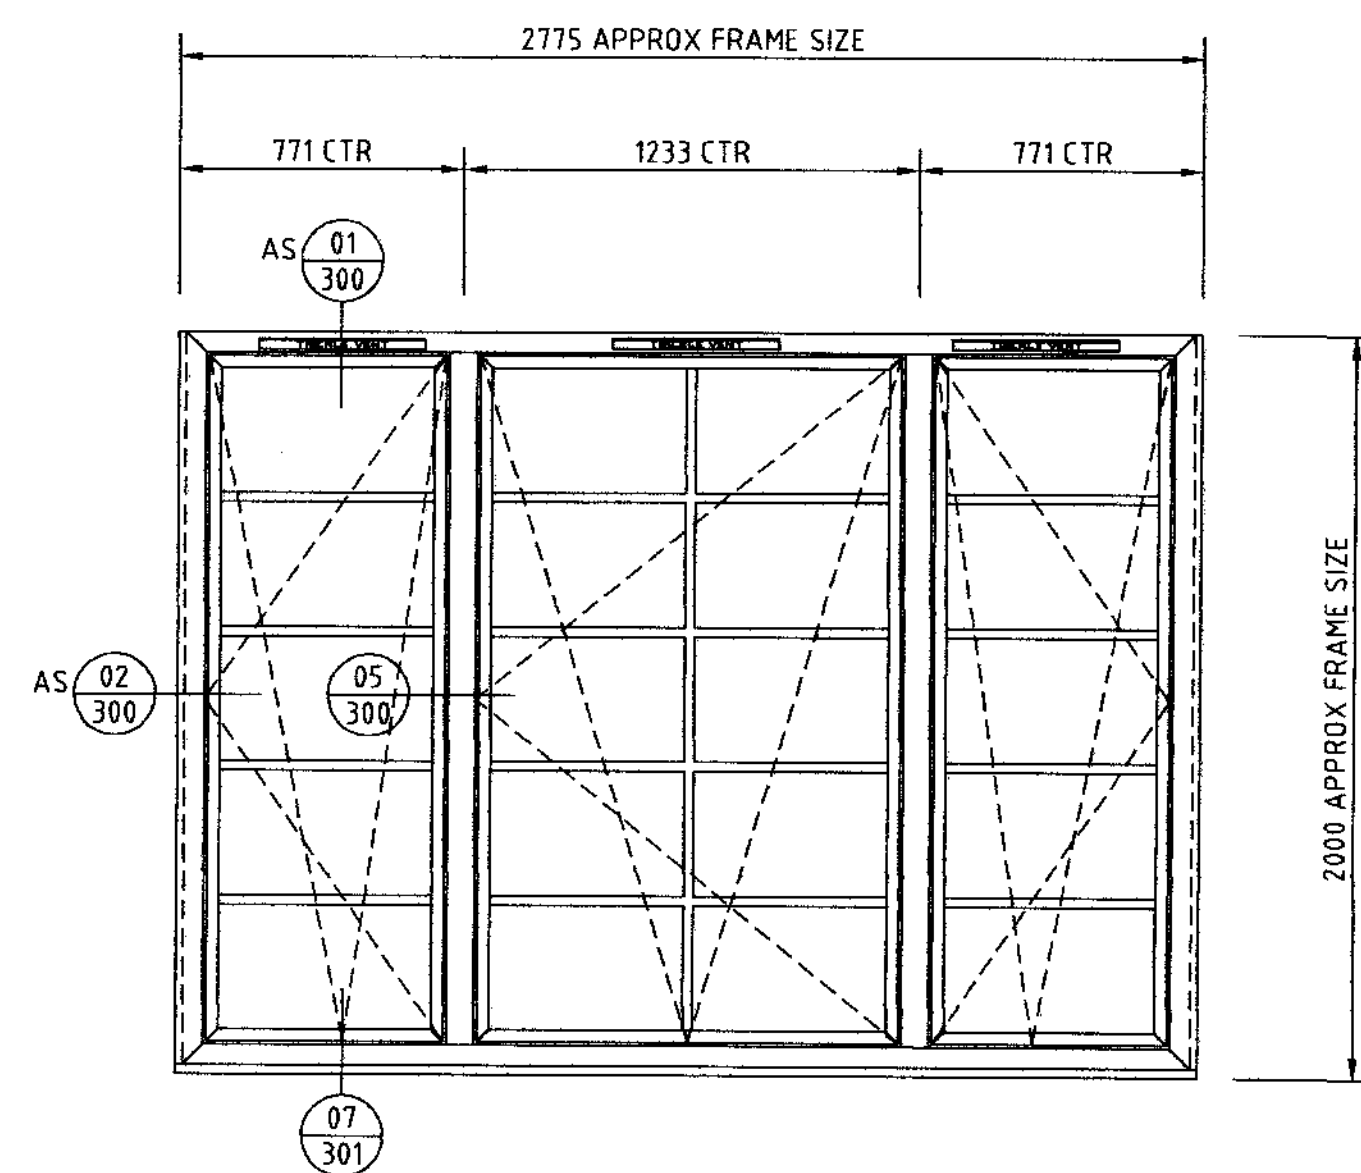


4 No. REQUIRED THUS
WINDOW TYPE M

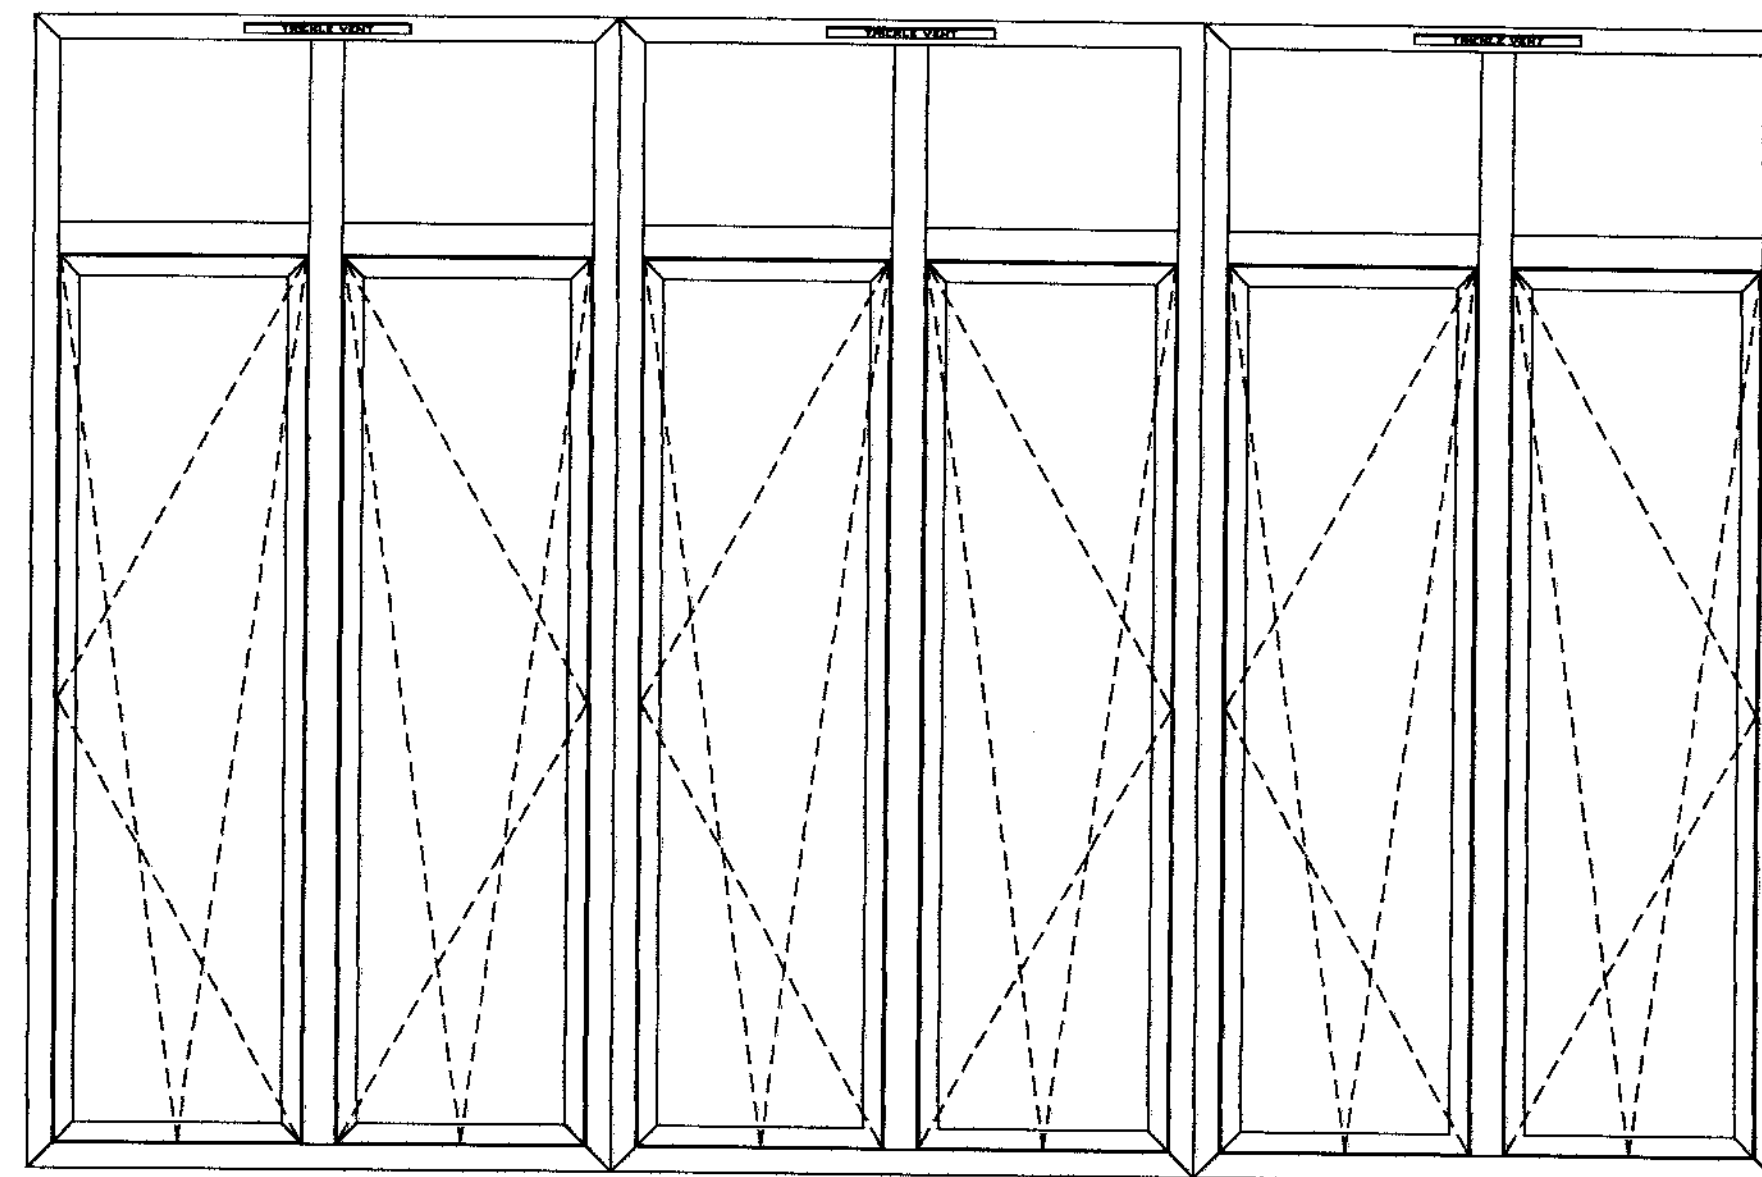


3 No. REQUIRED THUS
WINDOW TYPE N

ALL DETAILS AND DIMENSIONS
TO BE CONFIRMED FOLLOWING
SITE SURVEY

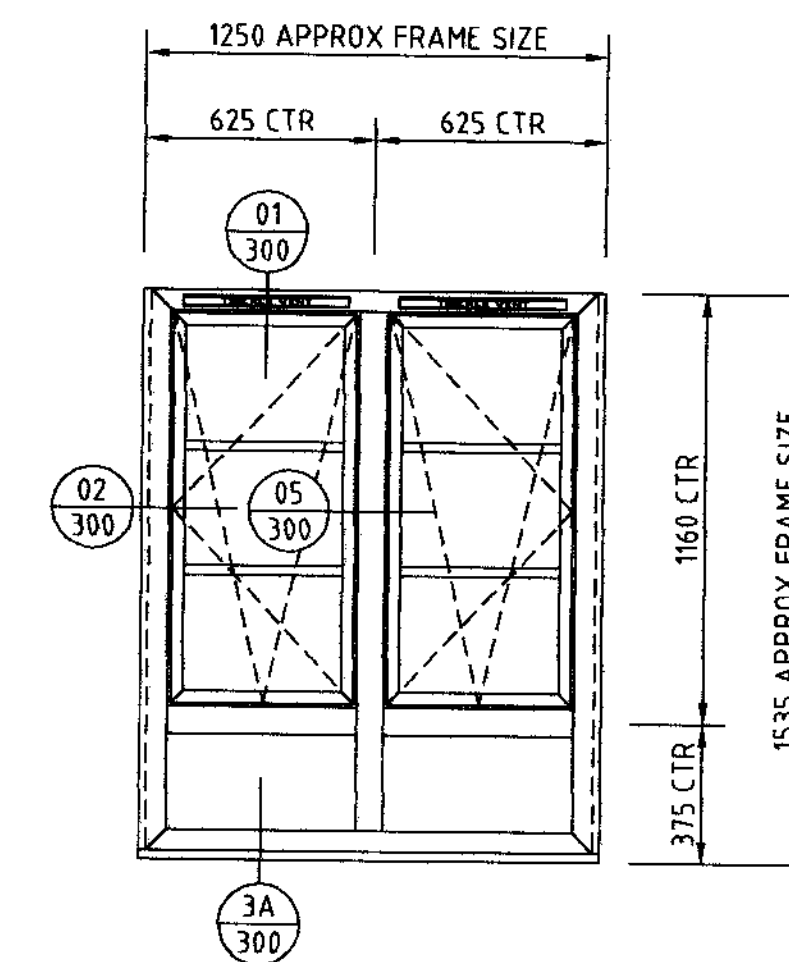


7 No. REQUIRED THUS
WINDOW TYPE P

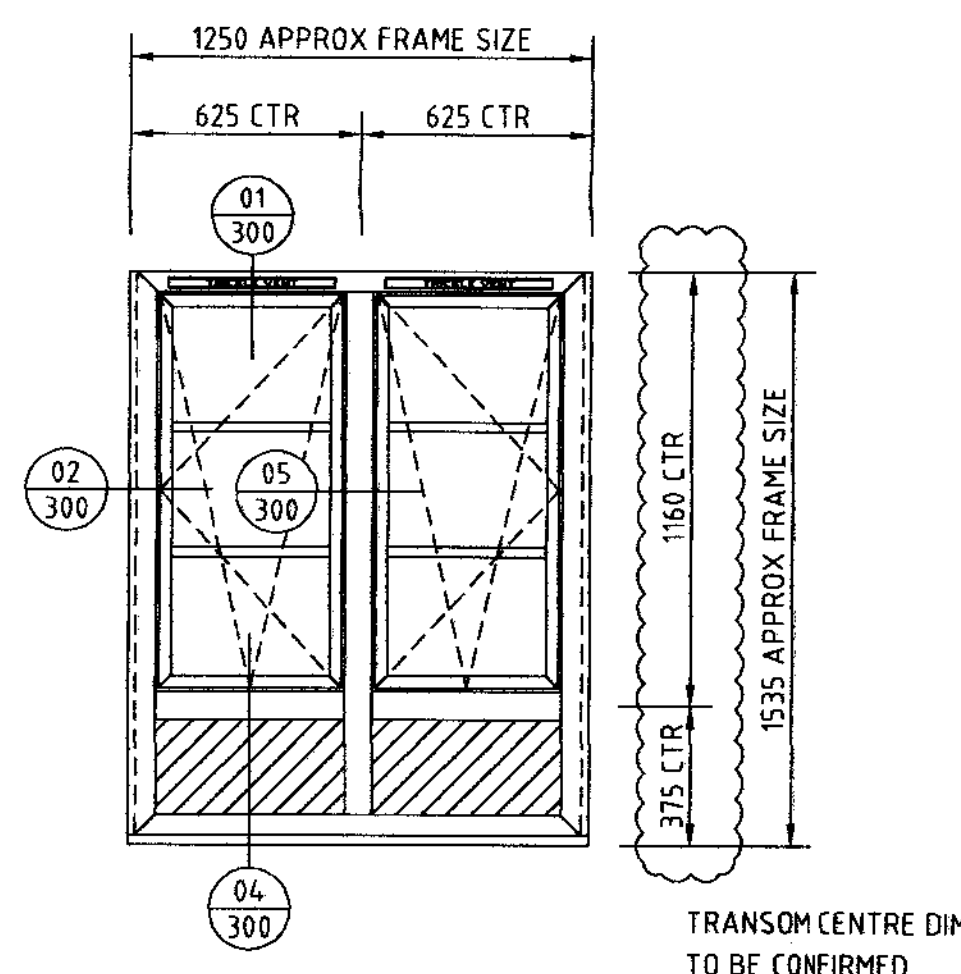


5 No. REQUIRED THUS
WINDOW TYPE P1

TRANSOM CENTRE DIM
TO BE CONFIRMED

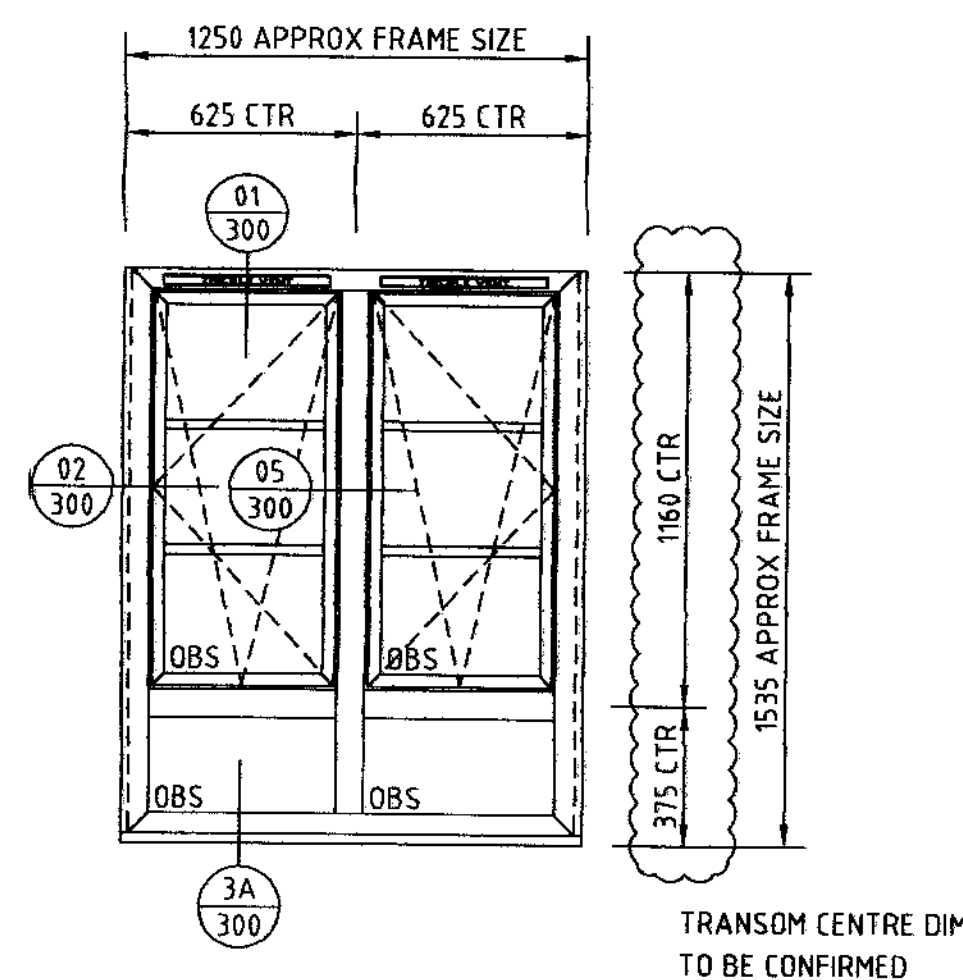

2 No. REQUIRED THUS
WINDOW TYPE P OBS

TRANSOM CENTRE DIM
TO BE CONFIRMED

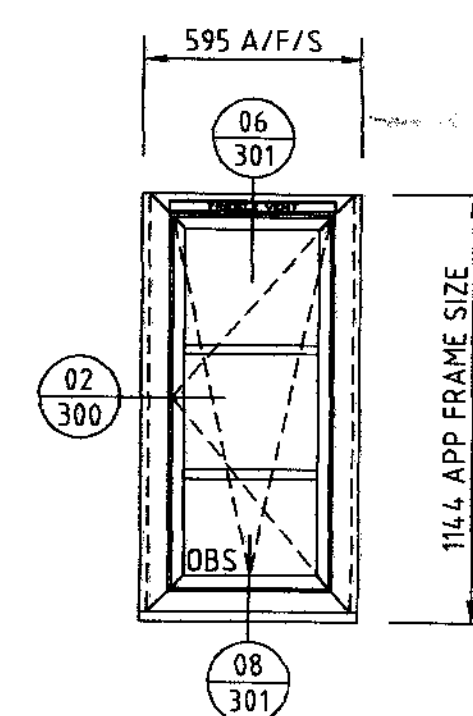

12 No. REQUIRED THUS
WINDOW TYPE Q OBS

Building Plan


SEE 200 SERIES DRAWINGS FOR FLOOR PLANS AND ELEVATION DRAWINGS

Specification / Notes

☐ PRELIMINARY	☒ FINAL APPROVAL	☐ CONSTRUCTION	☐ INFORMATION																																			
Client GREAT ORMOND STREET HOSPITAL TRUST GREAT ORMOND STREET HOSPITAL GREAT ORMOND STREET LONDON WC1N 3JH		Architect 																																				
 Formes Alutek Ltd Cromwell Road Ellesmere Port South Wirral CH65 4LF Tel: 0151 357 1998 Fax: 0151 356 1550		Project GREAT ORMOND STREET HOSPITAL																																				
Title SCHEDULE DRAWINGS		<table border="1"> <tr> <td>F</td> <td></td> <td></td> <td></td> <td>Scale: 120 @ A1</td> </tr> <tr> <td>E</td> <td></td> <td></td> <td></td> <td>Date: 28-06-2006</td> </tr> <tr> <td>D</td> <td></td> <td></td> <td></td> <td>Drawn By: C/H</td> </tr> <tr> <td>C</td> <td></td> <td></td> <td></td> <td>Checked By:</td> </tr> <tr> <td>B</td> <td></td> <td></td> <td></td> <td>Proj No:</td> </tr> <tr> <td>A</td> <td></td> <td></td> <td></td> <td>A1-S0722-102</td> </tr> <tr> <td>Rev</td> <td>Date</td> <td>Sign</td> <td>Description</td> <td>Revision:</td> </tr> </table>		F				Scale: 120 @ A1	E				Date: 28-06-2006	D				Drawn By: C/H	C				Checked By:	B				Proj No:	A				A1-S0722-102	Rev	Date	Sign	Description	Revision:
F				Scale: 120 @ A1																																		
E				Date: 28-06-2006																																		
D				Drawn By: C/H																																		
C				Checked By:																																		
B				Proj No:																																		
A				A1-S0722-102																																		
Rev	Date	Sign	Description	Revision:																																		


This Drawing must not be used or copied without permission of FORMES ALUTEK LTD

LEVEL 4

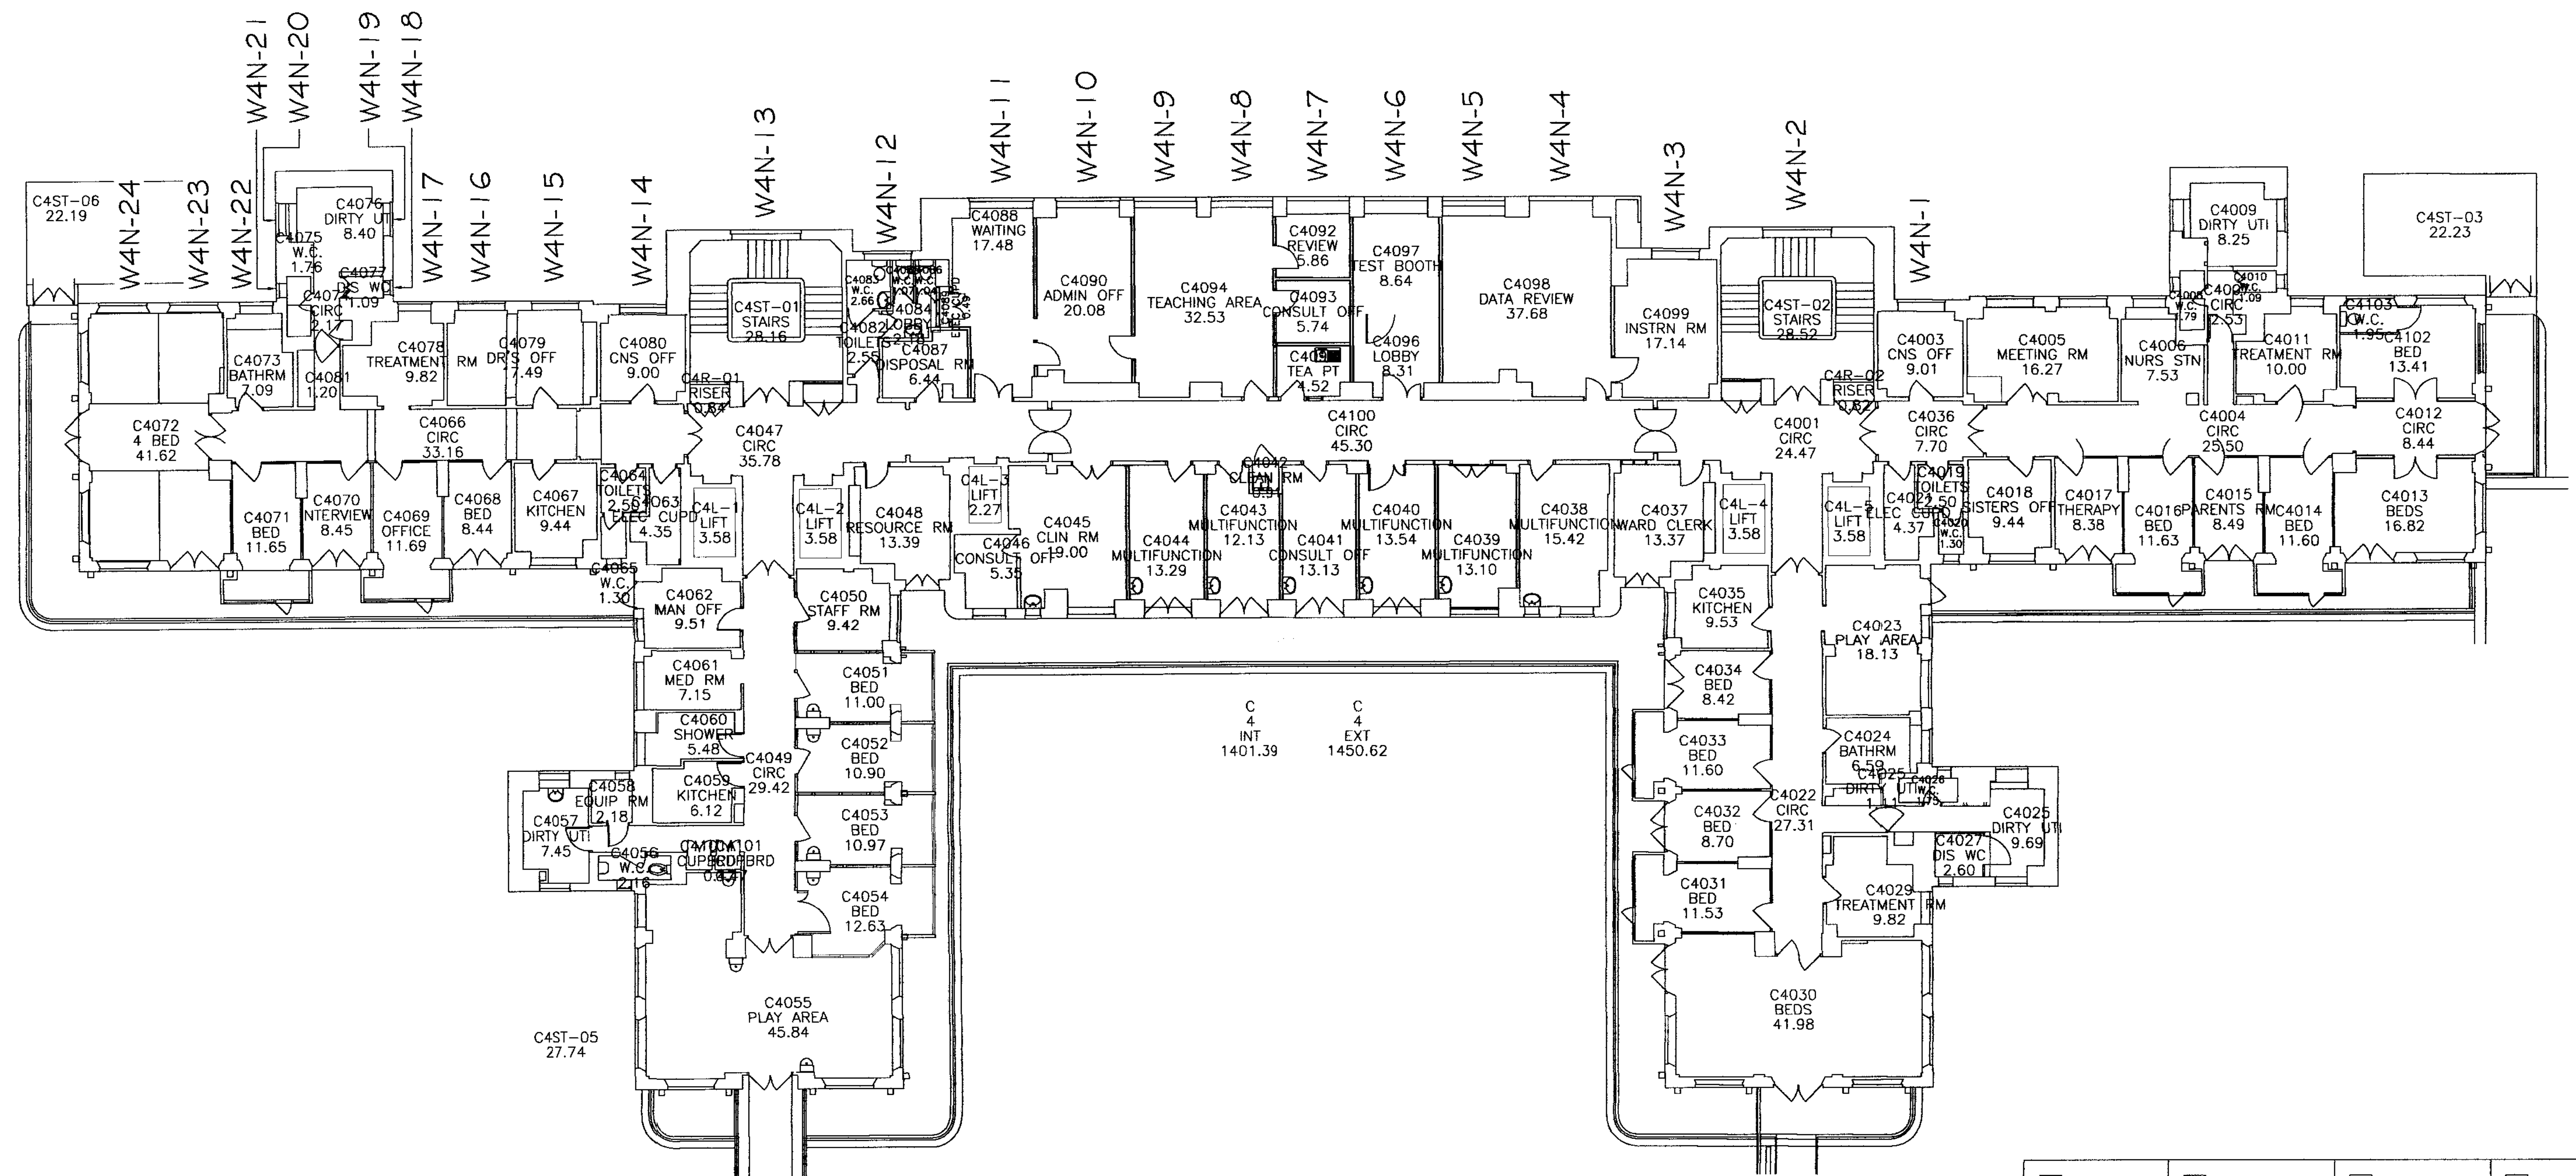

☐ PRELIMINARY	☒ FINAL APPROVAL	☐ CONSTRUCTION	☐ INFORMATION																																			
Client GREAT ORMOND STREET HOSPITAL TRUST GREAT ORMOND STREET HOSPITAL GREAT ORMOND STREET LONDON WC1N 3JH		Architect																																				
 Formes Alutek Ltd Cromwell Road Ellesmere Port South Wirral CH65 4LF Tel: 0151 357 1988 Fax: 0151 356 1550		Project GREAT ORMOND STREET HOSPITAL NORTH ELEVATION																																				
Title WINDOW LOCATION PLAN LEVEL 4		<table border="1"> <tr> <td>F</td> <td></td> <td></td> <td>Scale:</td> <td>NTS</td> </tr> <tr> <td>E</td> <td></td> <td></td> <td>Date:</td> <td>30-06-2006</td> </tr> <tr> <td>D</td> <td></td> <td></td> <td>Drawn By:</td> <td>CJT</td> </tr> <tr> <td>C</td> <td></td> <td></td> <td>Checked By:</td> <td></td> </tr> <tr> <td>B</td> <td></td> <td></td> <td>Rev No:</td> <td>A1-S0722-202</td> </tr> <tr> <td>A</td> <td>15-11-06</td> <td>CJT</td> <td>AMENDED AND ISSUED FOR FINAL APPROVAL</td> <td>Revision:</td> </tr> <tr> <td>Rev</td> <td>Date</td> <td>Sign</td> <td>Description</td> <td>Revision</td> </tr> </table>		F			Scale:	NTS	E			Date:	30-06-2006	D			Drawn By:	CJT	C			Checked By:		B			Rev No:	A1-S0722-202	A	15-11-06	CJT	AMENDED AND ISSUED FOR FINAL APPROVAL	Revision:	Rev	Date	Sign	Description	Revision
F			Scale:	NTS																																		
E			Date:	30-06-2006																																		
D			Drawn By:	CJT																																		
C			Checked By:																																			
B			Rev No:	A1-S0722-202																																		
A	15-11-06	CJT	AMENDED AND ISSUED FOR FINAL APPROVAL	Revision:																																		
Rev	Date	Sign	Description	Revision																																		

This Drawing must not be used or copied without permission of FORMES ALUTEK LTD

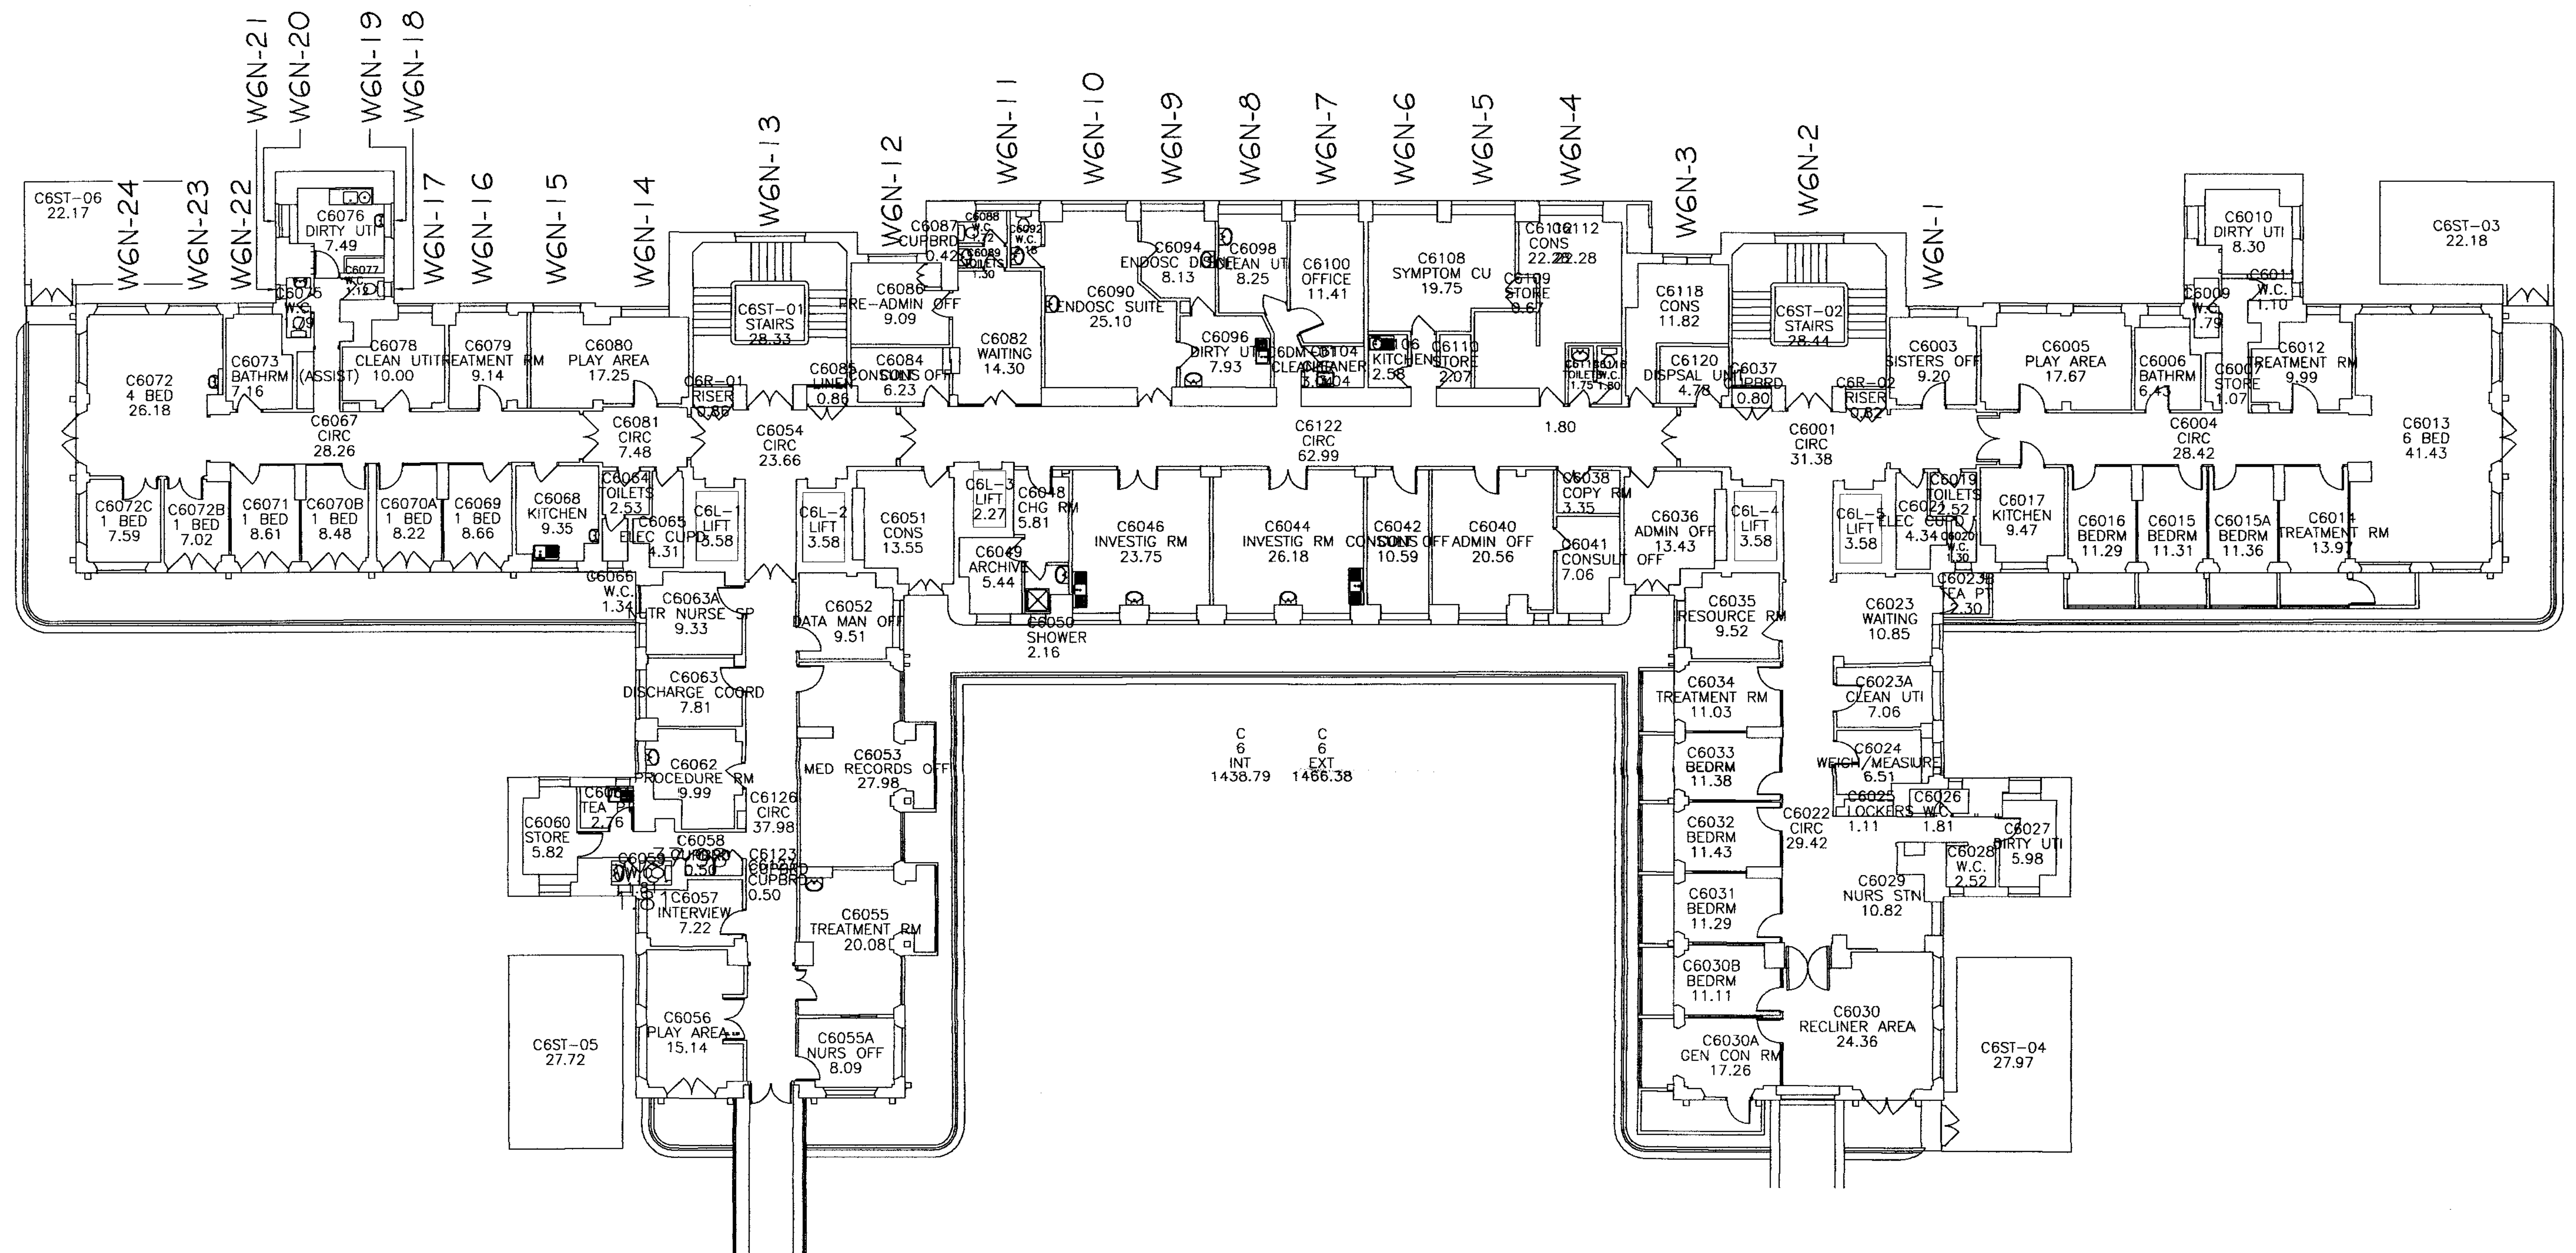

LEVEL 6

☐ PRELIMINARY	☒ FINAL APPROVAL	☐ CONSTRUCTION	☐ INFORMATION																																
Client GREAT ORMOND STREET HOSPITAL GREAT ORMOND STREET HOSPITAL GREAT ORMOND STREET LONDON WC1N 3JH		Architect 																																	
 Formes Alutek Ltd Cromwell Road Ellesmere Port South Wirral CH65 4LF Tel: 0151 357 1998 Fax: 0151 356 1550		Project GREAT ORMOND STREET HOSPITAL NORTH ELEVATION																																	
Title WINDOW LOCATION PLAN LEVEL 6		<table border="1"> <tr> <td>F</td> <td></td> <td></td> <td>Scale: NTS</td> </tr> <tr> <td>E</td> <td></td> <td></td> <td>Date: 30-06-2006</td> </tr> <tr> <td>D</td> <td></td> <td></td> <td>Drawn By: CJT</td> </tr> <tr> <td>C</td> <td></td> <td></td> <td>Checked By:</td> </tr> <tr> <td>B</td> <td></td> <td></td> <td>Dwg No: A1-S0722-204</td> </tr> <tr> <td>A</td> <td>15-11-06</td> <td>CJT</td> <td>AMENDED AND ISSUED FOR FINAL APPROVAL</td> </tr> <tr> <td>Rev</td> <td>Date</td> <td>Sign</td> <td>Description</td> </tr> <tr> <td colspan="3"></td> <td>Revision: A</td> </tr> </table>		F			Scale: NTS	E			Date: 30-06-2006	D			Drawn By: CJT	C			Checked By:	B			Dwg No: A1-S0722-204	A	15-11-06	CJT	AMENDED AND ISSUED FOR FINAL APPROVAL	Rev	Date	Sign	Description				Revision: A
F			Scale: NTS																																
E			Date: 30-06-2006																																
D			Drawn By: CJT																																
C			Checked By:																																
B			Dwg No: A1-S0722-204																																
A	15-11-06	CJT	AMENDED AND ISSUED FOR FINAL APPROVAL																																
Rev	Date	Sign	Description																																
			Revision: A																																

This Drawing must not be used or copied without permission of FORMES ALUTEK LTD


This architectural floor plan depicts a hospital ward, organized into several functional zones. The plan is labeled with room numbers and names, along with their respective areas in square feet.

Room Inventory and Areas:

- Ward Rooms (Top Section):** C8075 (5 BED, 49.83), C8076 (STAFF BASE, 9.21), C8081 (BED, 10.87), C8082 (CLEAN UT, 7.49), C8083 (MACHINE ST, 18.79), C8084 (BED, 11.20), C8085 (BED, 11.28), C8086 (BED, 12.89), C8087 (BATHRM, 6.72), C8088 (BATHRM, 4.36), C8089 (BATHRM, 4.36), C8090 (BATHRM, 4.36), C8091 (BATHRM, 4.36), C8092 (BATHRM, 4.36), C8093 (BATHRM, 4.36), C8094 (BATHRM, 4.36), C8095 (BATHRM, 4.36), C8096 (BATHRM, 4.36), C8097 (BATHRM, 4.36), C8098 (BATHRM, 4.36), C8099 (BATHRM, 4.36), C8100 (BATHRM, 4.36), C8101 (BATHRM, 4.36), C8102 (BATHRM, 4.36), C8103 (BATHRM, 4.36), C8104 (BATHRM, 4.36), C8105 (BATHRM, 4.36), C8106 (BATHRM, 4.36), C8107 (BATHRM, 4.36), C8108 (BATHRM, 4.36), C8109 (BATHRM, 4.36), C8110 (BATHRM, 4.36), C8111 (BATHRM, 4.36), C8112 (BATHRM, 4.36), C8113 (BATHRM, 4.36), C8114 (BATHRM, 4.36), C8115 (BATHRM, 4.36), C8116 (BATHRM, 4.36), C8117 (BATHRM, 4.36), C8118 (BATHRM, 4.36), C8119 (BATHRM, 4.36), C8120 (BATHRM, 4.36), C8121 (BATHRM, 4.36), C8122 (BATHRM, 4.36), C8123 (BATHRM, 4.36), C8124 (BATHRM, 4.36), C8125 (BATHRM, 4.36), C8126 (BATHRM, 4.36), C8127 (BATHRM, 4.36), C8128 (BATHRM, 4.36), C8129 (BATHRM, 4.36), C8130 (BATHRM, 4.36), C8131 (BATHRM, 4.36), C8132 (BATHRM, 4.36), C8133 (BATHRM, 4.36), C8134 (BATHRM, (BATHRM, 4.36), C8318 (BATHRM, 4.36), C8319 (BATHRM, 4.36), C8320 (BATHRM, 4.36), C8321 (BATHRM, 4.36), C8322 (BATHRM, 4.36), C8323 (BATHRM, 4.36), C8324 (BATHRM, 4.36), C8325 (BATHRM, 4.36), C8326 (BATHRM, 4.36), C8327 (BATHRM


☐ PRELIMINARY	☒ FINAL APPROVAL	☐ CONSTRUCTION	☐ INFORMATION	
Client GREAT ORMOND STREET HOSPITAL TRUST GREAT ORMOND STREET HOSPITAL GREAT ORMOND STREET LONDON WC1N 3JH		Architect 	
 Formes Alutek Ltd Cromwell Road Ellesmere Port South Wirral CH65 4LF Tel: 0151 357 1998 Fax: 0151 356 1550		Project GREAT ORMOND STREET HOSPITAL NORTH ELEVATION	
Title WINDOW LOCATION PLAN LEVEL 8		<table border="1"> <tr> <td>F</td> <td></td> <td></td> <td></td> <td>Scale:</td> <td>NTS</td> </tr> <tr> <td>D</td> <td></td> <td></td> <td></td> <td>Date:</td> <td>30-06-2006</td> </tr> <tr> <td>D</td> <td></td> <td></td> <td></td> <td>Drawn By:</td> <td>CJT</td> </tr> <tr> <td>C</td> <td></td> <td></td> <td></td> <td>Checked By:</td> <td></td> </tr> <tr> <td>B</td> <td></td> <td></td> <td></td> <td>Drg No:</td> <td></td> </tr> <tr> <td>A</td> <td>15-11-05</td> <td>CJT</td> <td colspan="2">APPROVED AND ISSUED FOR FINAL APPROVAL</td> <td>A1-S0722-206</td> </tr> <tr> <td>Rev</td> <td>Date</td> <td>Sign</td> <td>Description</td> <td>Revisions:</td> <td>A</td> </tr> </table>		F				Scale:	NTS	D				Date:	30-06-2006	D				Drawn By:	CJT	C				Checked By:		B				Drg No:		A	15-11-05	CJT	APPROVED AND ISSUED FOR FINAL APPROVAL		A1-S0722-206	Rev	Date	Sign	Description	Revisions:	A
F				Scale:	NTS	
D				Date:	30-06-2006	
D				Drawn By:	CJT	
C				Checked By:	
B				Drg No:	
A	15-11-05	CJT	APPROVED AND ISSUED FOR FINAL APPROVAL		A1-S0722-206	
Rev	Date	Sign	Description	Revisions:	A	
This Drawing must not be used or copied without permission of EQRMPS A1/ITEK LTD	

LEVEL 9

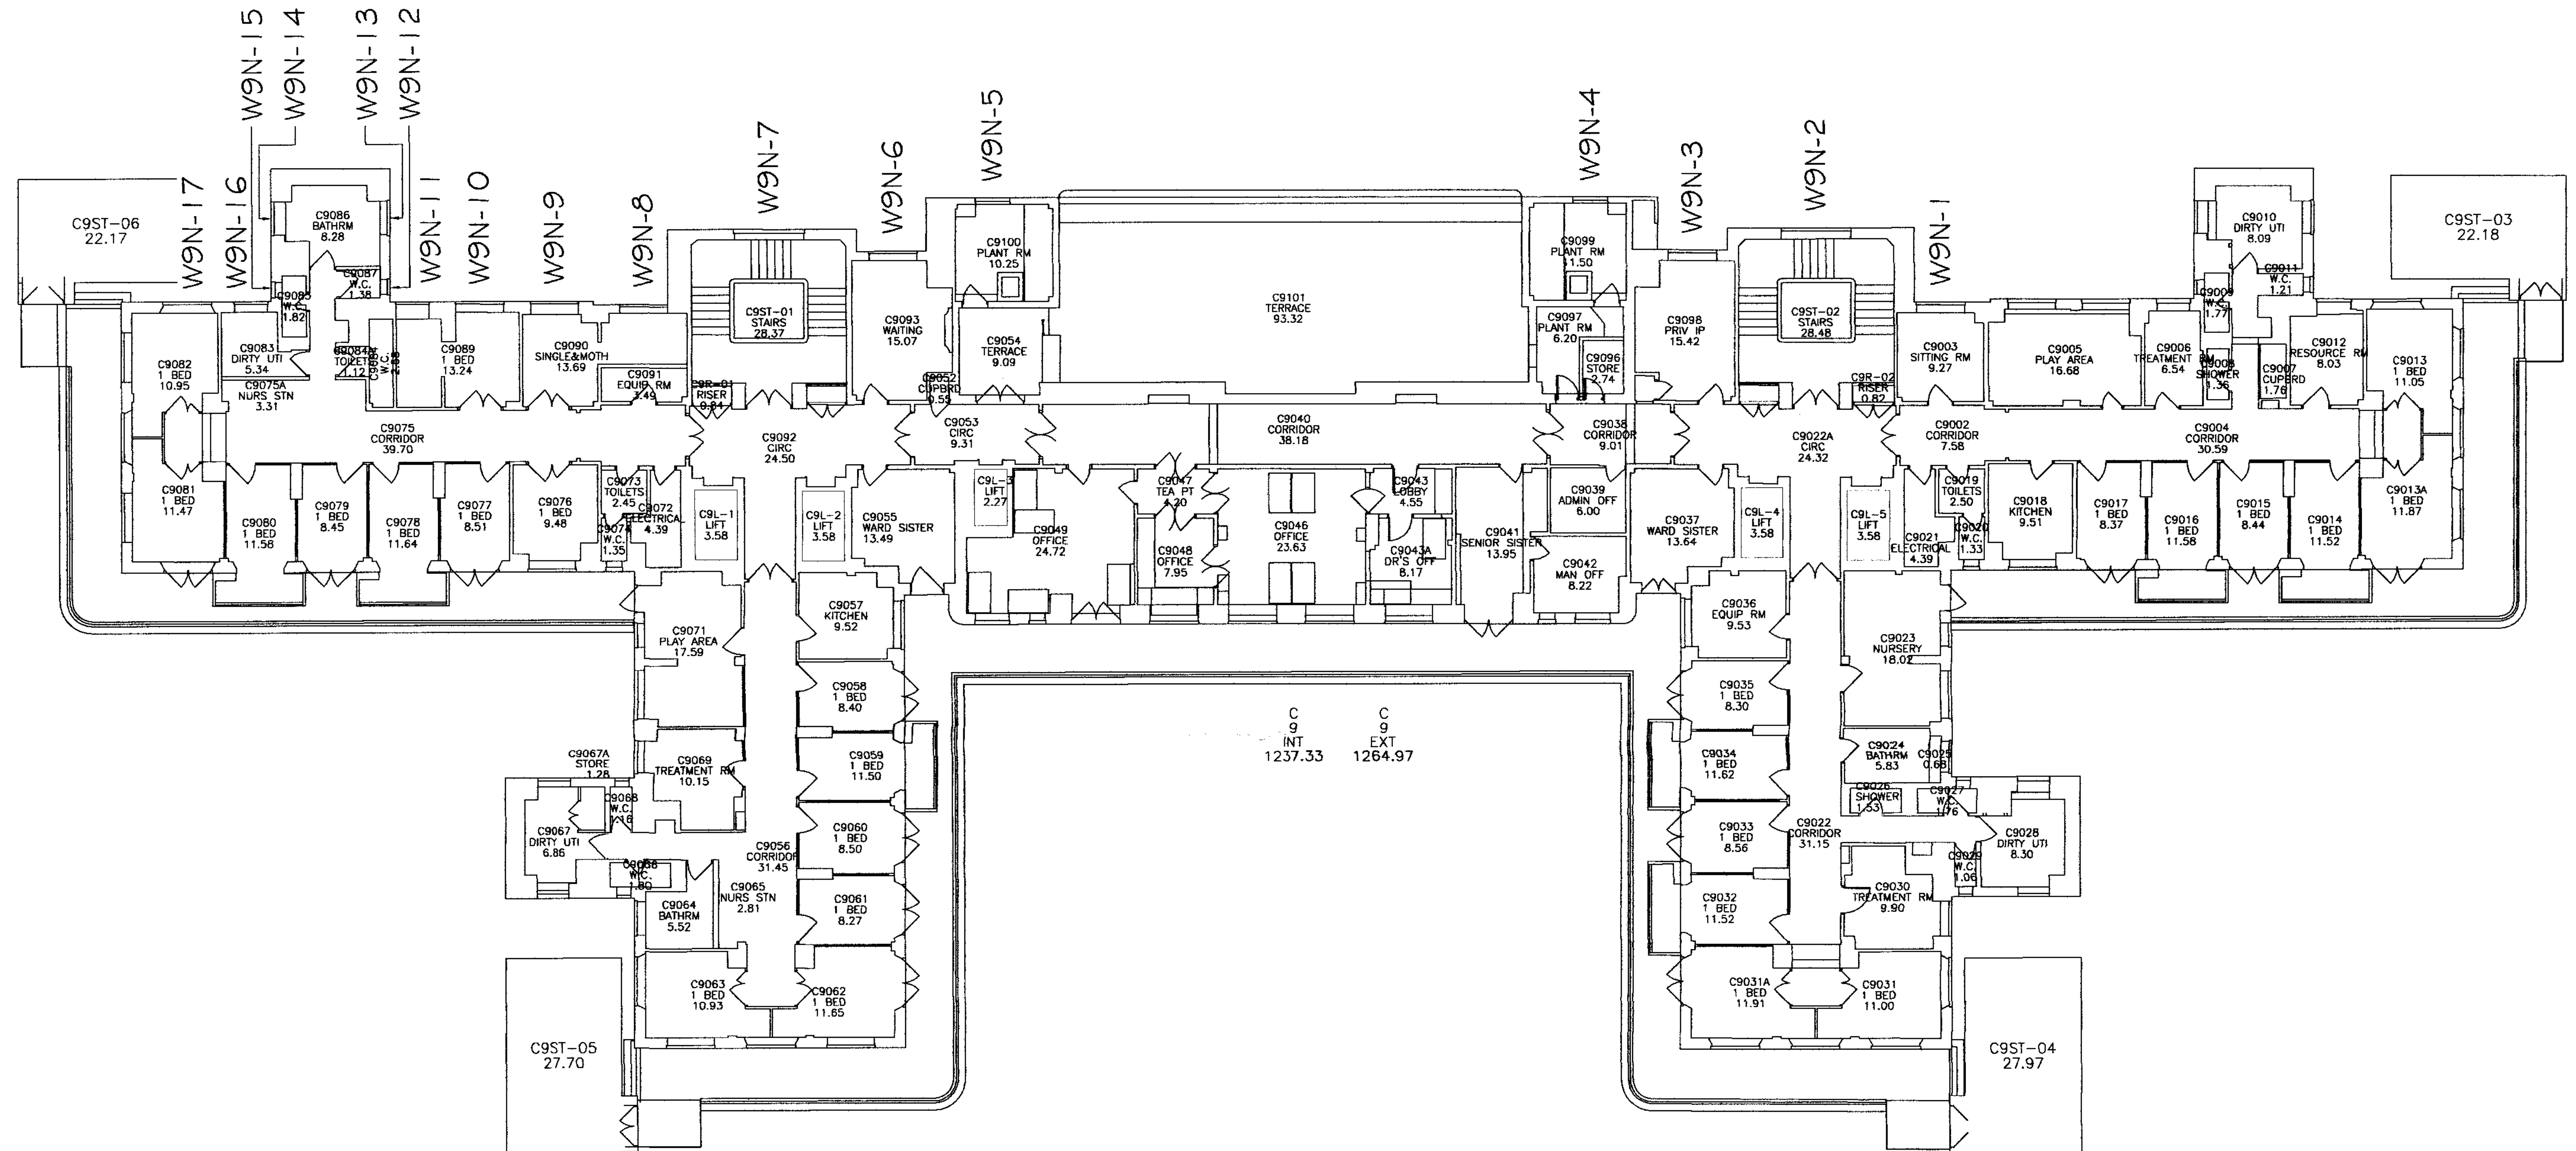

☐ PRELIMINARY	☒ FINAL APPROVAL	☐ CONSTRUCTION	☐ INFORMATION																														
Client GREAT ORMOND STREET HOSPITAL TRUST GREAT ORMOND STREET HOSPITAL GREAT ORMOND STREET LONDON WC1N 3JH		Architect 																															
 Formes Alutek Ltd Cromwell Road Ellesmere Port South Wirral CH65 4LF Tel: 0151 357 1998 Fax: 0151 356 1550		Project GREAT ORMOND STREET HOSPITAL NORTH ELEVATION																															
Title WINDOW LOCATION PLAN LEVEL 9		<table border="1"> <tr> <td>F</td> <td></td> <td></td> <td>Scale:</td> <td>NTS</td> </tr> <tr> <td>D</td> <td></td> <td></td> <td>Date:</td> <td>30-06-2006</td> </tr> <tr> <td>C</td> <td></td> <td></td> <td>Drawn By:</td> <td>CJT</td> </tr> <tr> <td>B</td> <td></td> <td></td> <td>Checked By:</td> <td></td> </tr> <tr> <td>A</td> <td>15-11-05</td> <td>CJT</td> <td>Approved and Issued for Final Approval:</td> <td>Drp No: A1-S0722-207</td> </tr> <tr> <td>Rev</td> <td>Date</td> <td>Edgn</td> <td>Description</td> <td>Revision:</td> </tr> </table>		F			Scale:	NTS	D			Date:	30-06-2006	C			Drawn By:	CJT	B			Checked By:		A	15-11-05	CJT	Approved and Issued for Final Approval:	Drp No: A1-S0722-207	Rev	Date	Edgn	Description	Revision:
F			Scale:	NTS																													
D			Date:	30-06-2006																													
C			Drawn By:	CJT																													
B			Checked By:																														
A	15-11-05	CJT	Approved and Issued for Final Approval:	Drp No: A1-S0722-207																													
Rev	Date	Edgn	Description	Revision:																													

This Drawing must not be used or copied without permission of FORMES ALUTEK LTD.

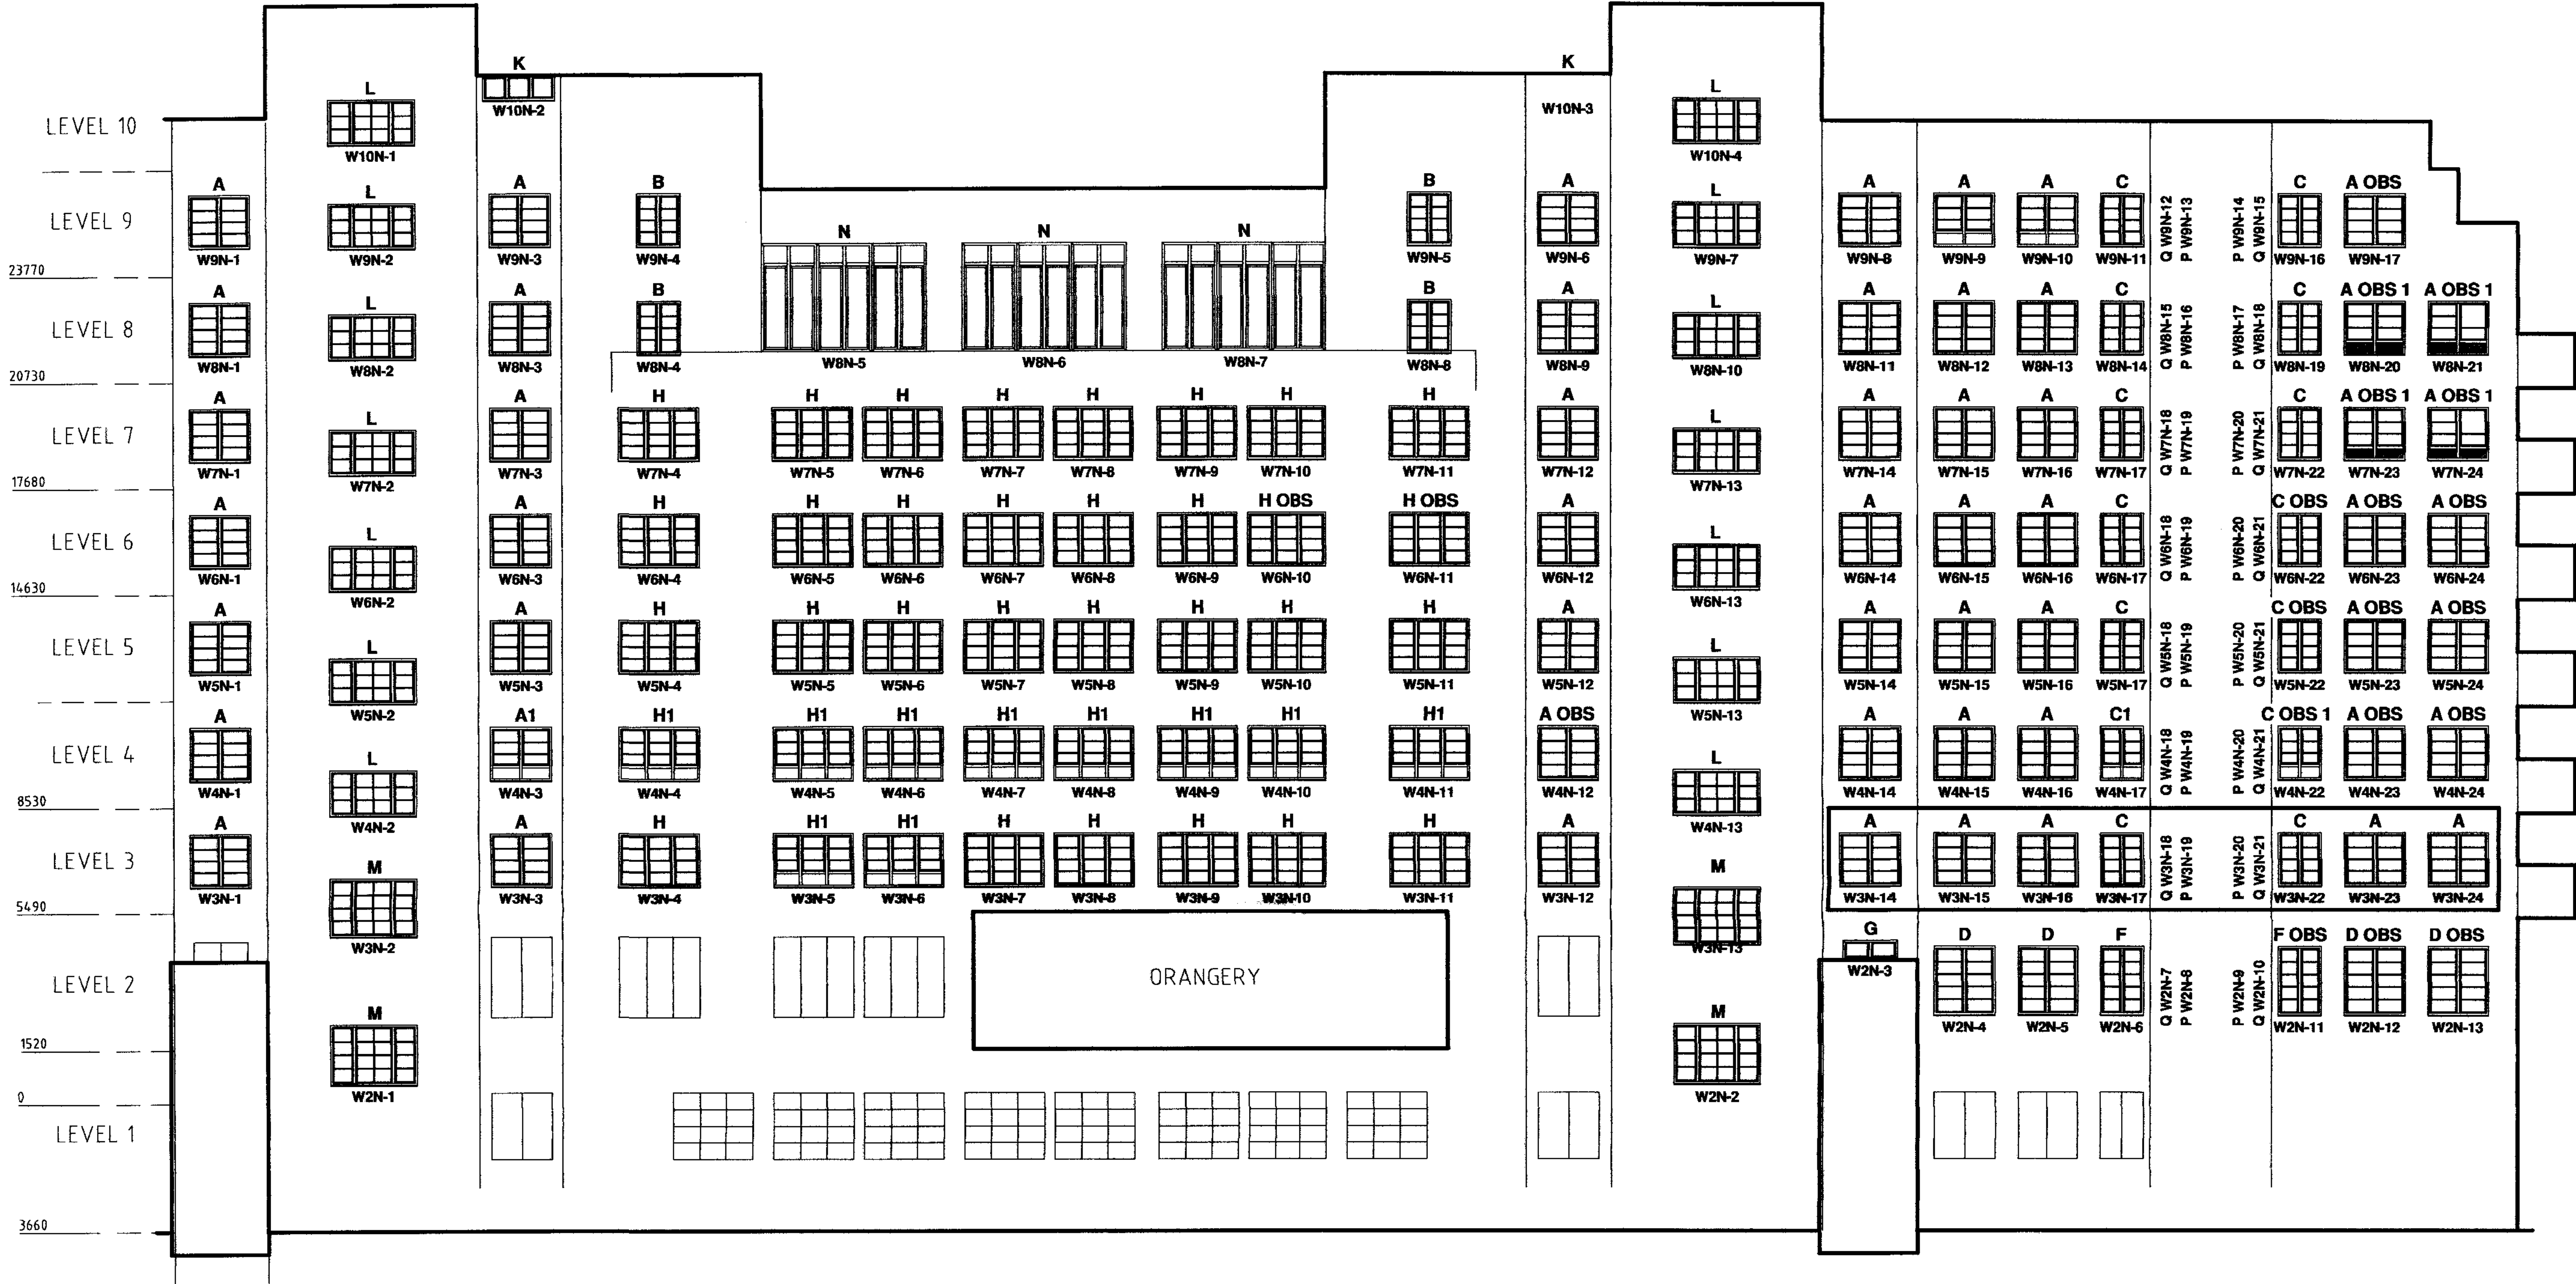


Building Plan

Specification / Notes

☐ PRELIMINARY	☒ FINAL APPROVAL	☐ CONSTRUCTION	☐ INFORMATION																												
Client GREAT ORMOND STREET HOSPITAL TRUST GREAT ORMOND STREET HOSPITAL GREAT ORMOND STREET LONDON WC1N 3JH		Architect																													
 Formes Alutek Ltd Cromwell Road Ellesmere Port South Wirral CH65 4LF Tel: 0151 357 1998 Fax: 0151 356 1550		Project GREAT ORMOND STREET HOSPITAL NORTH ELEVATION																													
Title NORTH ELEVATION		<table><tr><td>F</td><td></td><td></td><td>Scale: NTS</td></tr><tr><td>E</td><td></td><td></td><td>Date: 12-07-2006</td></tr><tr><td>D</td><td></td><td></td><td>Drawn By: CJT</td></tr><tr><td>C</td><td></td><td></td><td>Checked By:</td></tr><tr><td>B</td><td></td><td></td><td>Dwg No: A1-S0722-209</td></tr><tr><td>A</td><td>15-11-06</td><td>CJT</td><td>APPROVED AND ISSUED FOR FINAL APPROVAL</td></tr><tr><td>Rev</td><td>Date</td><td>By</td><td>Description</td></tr></table>		F			Scale: NTS	E			Date: 12-07-2006	D			Drawn By: CJT	C			Checked By:	B			Dwg No: A1-S0722-209	A	15-11-06	CJT	APPROVED AND ISSUED FOR FINAL APPROVAL	Rev	Date	By	Description
F			Scale: NTS																												
E			Date: 12-07-2006																												
D			Drawn By: CJT																												
C			Checked By:																												
B			Dwg No: A1-S0722-209																												
A	15-11-06	CJT	APPROVED AND ISSUED FOR FINAL APPROVAL																												
Rev	Date	By	Description																												
This Drawing must not be used or copied without permission of FORMES ALUTEK LTD																															

NORTH ELEVATION

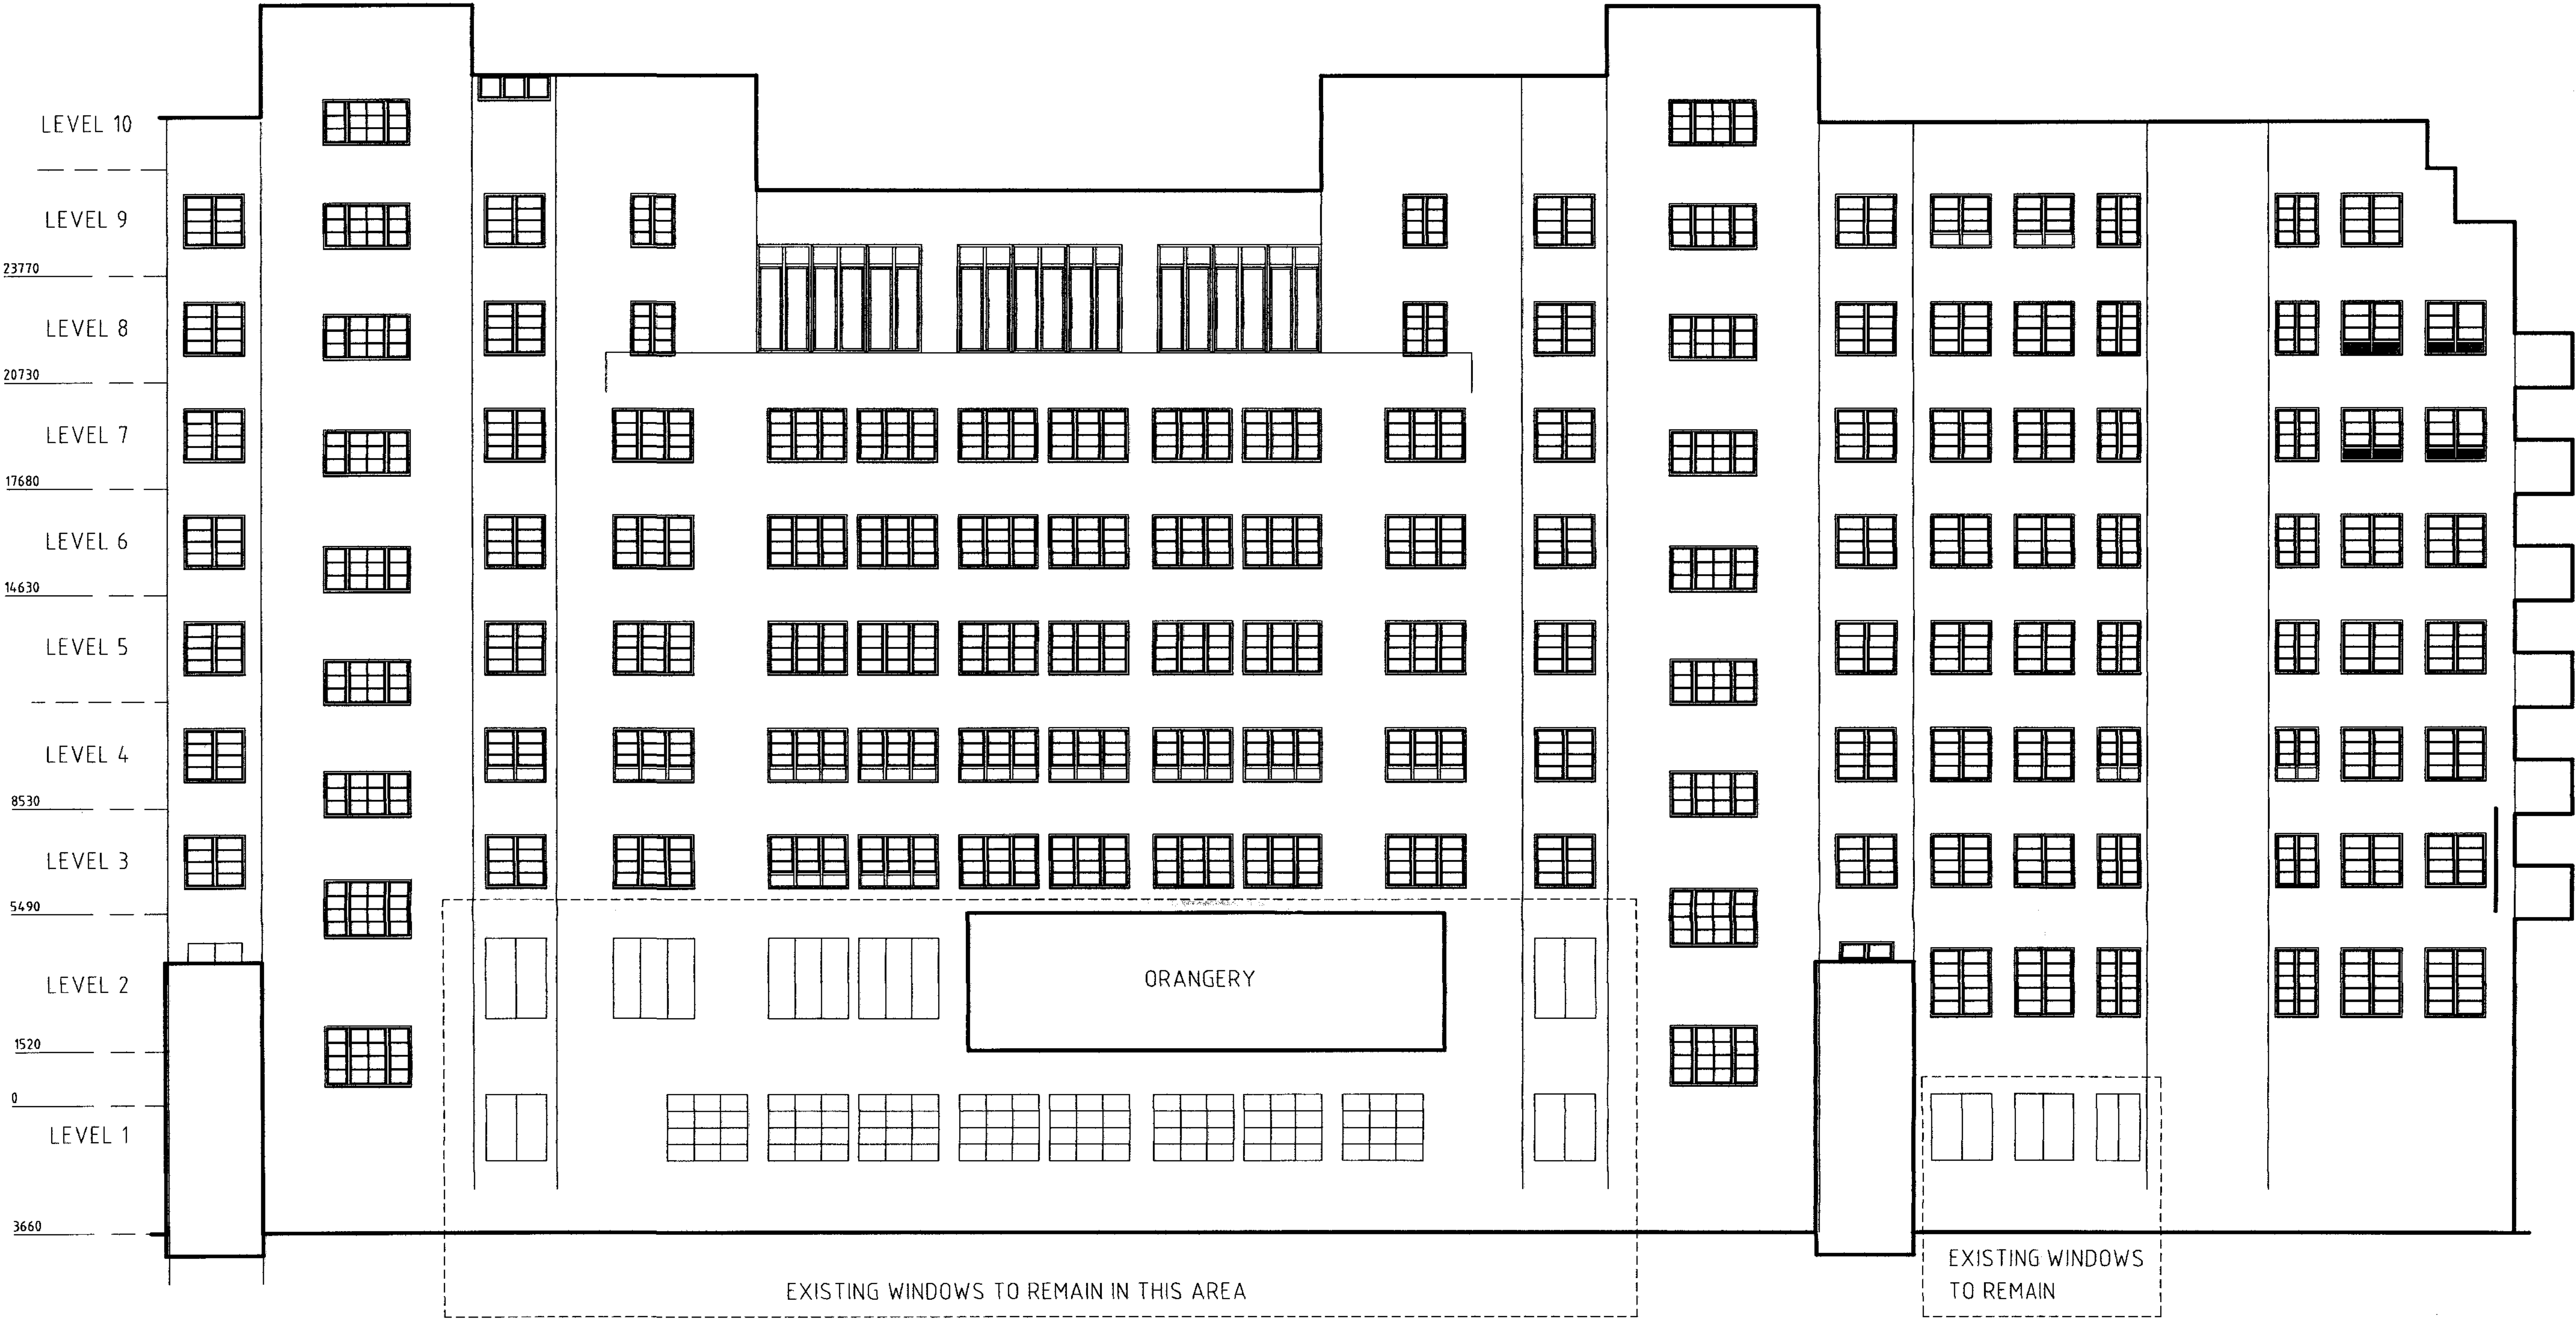


Building Plan

EXISTING STEEL SINGLE GLAZED WINDOWS (WHITE) TO BE REPLACED WITH ALUMINIUM DOUBLE GLAZED WINDOWS (WHITE)


ALL NEW ALUMINIUM WINDOWS TO OPEN INWARDS - TILT FIRST, UNLOCK TO TURN (FOR CLEANING PURPOSES)

Specification / Notes


☐ PRELIMINARY	☒ FINAL APPROVAL	☐ CONSTRUCTION	☐ INFORMATION	
Client GREAT ORMOND STREET HOSPITAL TRUST GREAT ORMOND STREET HOSPITAL GREAT ORMOND STREET LONDON WC1N 3JH		Architect	
 Formes Alutek Ltd Cromwell Road Ellesmere Port South Wirral CH65 4LF Tel: 0151 357 1998 Fax: 0151 356 1550		Project GREAT ORMOND STREET HOSPITAL NORTH ELEVATION	
Title NORTH ELEVATION		<table><tr><td>F</td><td></td><td></td><td>Scale:</td><td>NTS</td></tr><tr><td>E</td><td></td><td></td><td>Date:</td><td>12-01-2006</td></tr><tr><td>D</td><td></td><td></td><td>Drawn By:</td><td>CJT</td></tr><tr><td>C</td><td></td><td></td><td>Checked By:</td><td></td></tr><tr><td>B</td><td>15-11-04</td><td>CJT</td><td>APPROVED AND ISSUED FOR FINAL APPROVAL</td><td>Proj No:</td></tr><tr><td>A</td><td>25-08-04</td><td>CJT</td><td>NOTES ADDED</td><td>A1-S0722-210</td></tr><tr><td>Rev</td><td>Date</td><td>By</td><td>Description</td><td>Revision:</td></tr><tr><td></td><td></td><td></td><td></td><td>A</td></tr></table>		F			Scale:	NTS	E			Date:	12-01-2006	D			Drawn By:	CJT	C			Checked By:		B	15-11-04	CJT	APPROVED AND ISSUED FOR FINAL APPROVAL	Proj No:	A	25-08-04	CJT	NOTES ADDED	A1-S0722-210	Rev	Date	By	Description	Revision:					A
F			Scale:	NTS																																							
E			Date:	12-01-2006																																							
D			Drawn By:	CJT																																							
C			Checked By:	
B	15-11-04	CJT	APPROVED AND ISSUED FOR FINAL APPROVAL	Proj No:																																							
A	25-08-04	CJT	NOTES ADDED	A1-S0722-210																																							
Rev	Date	By	Description	Revision:																																							
				A																																							

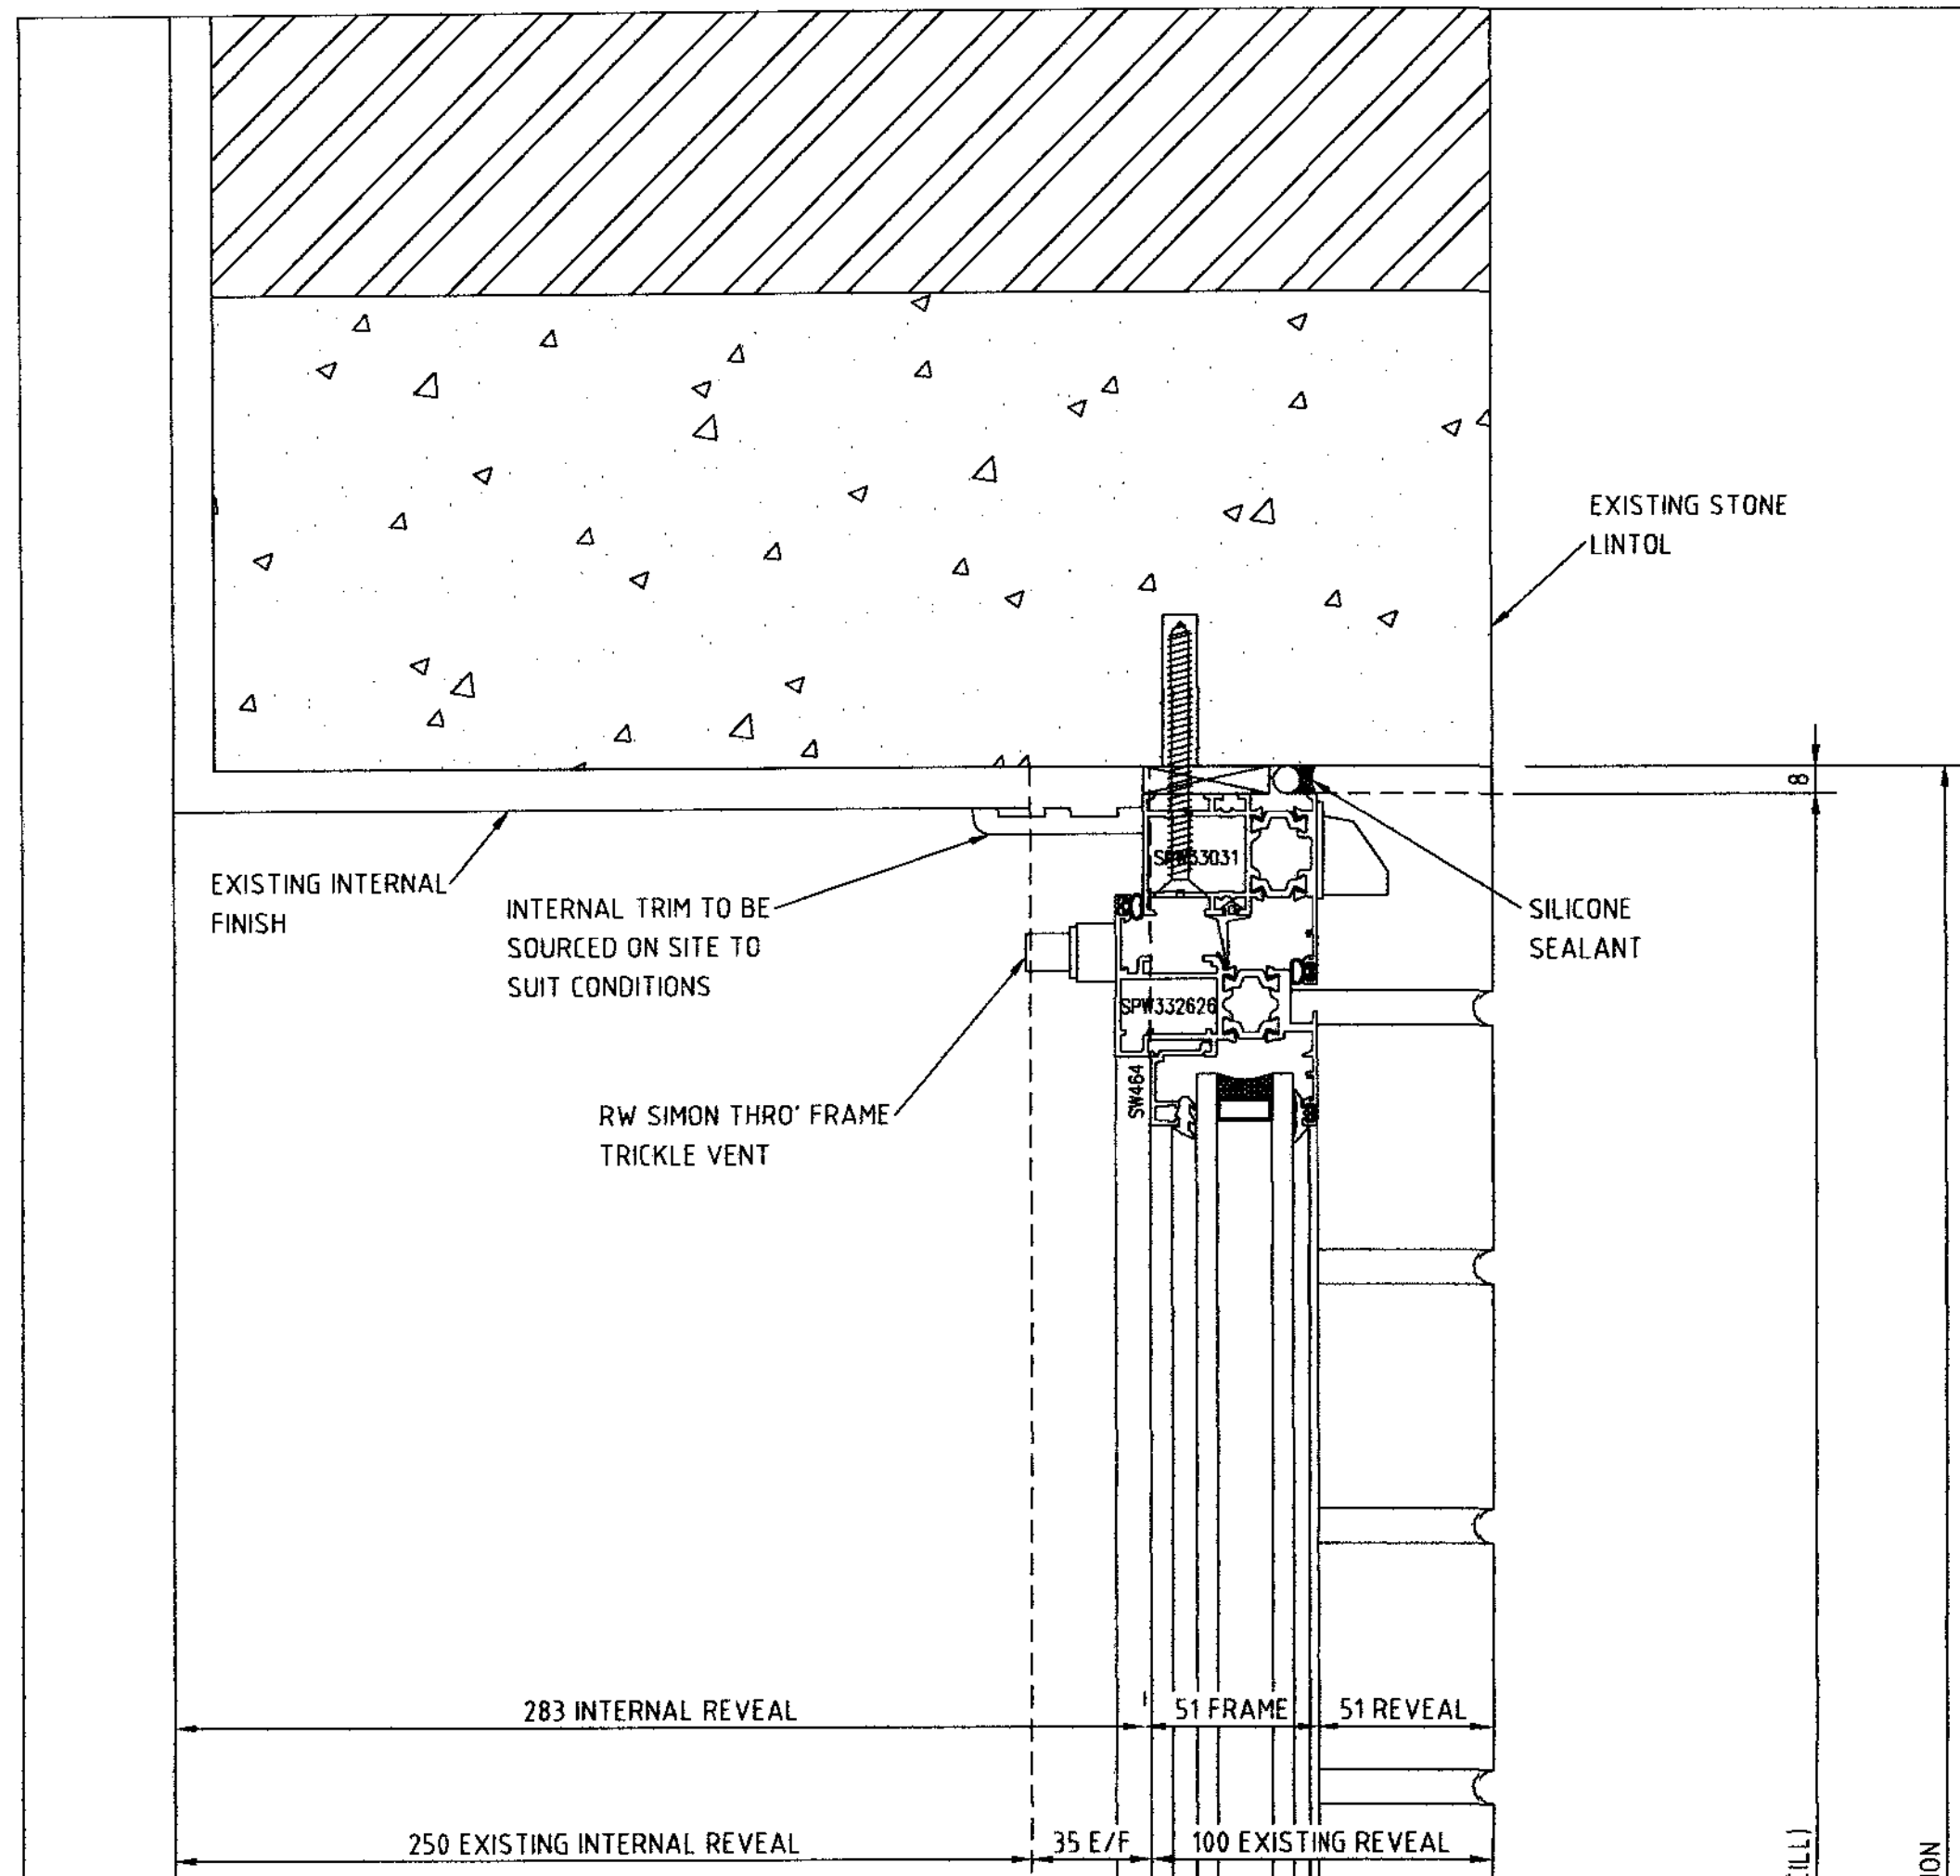


6
301

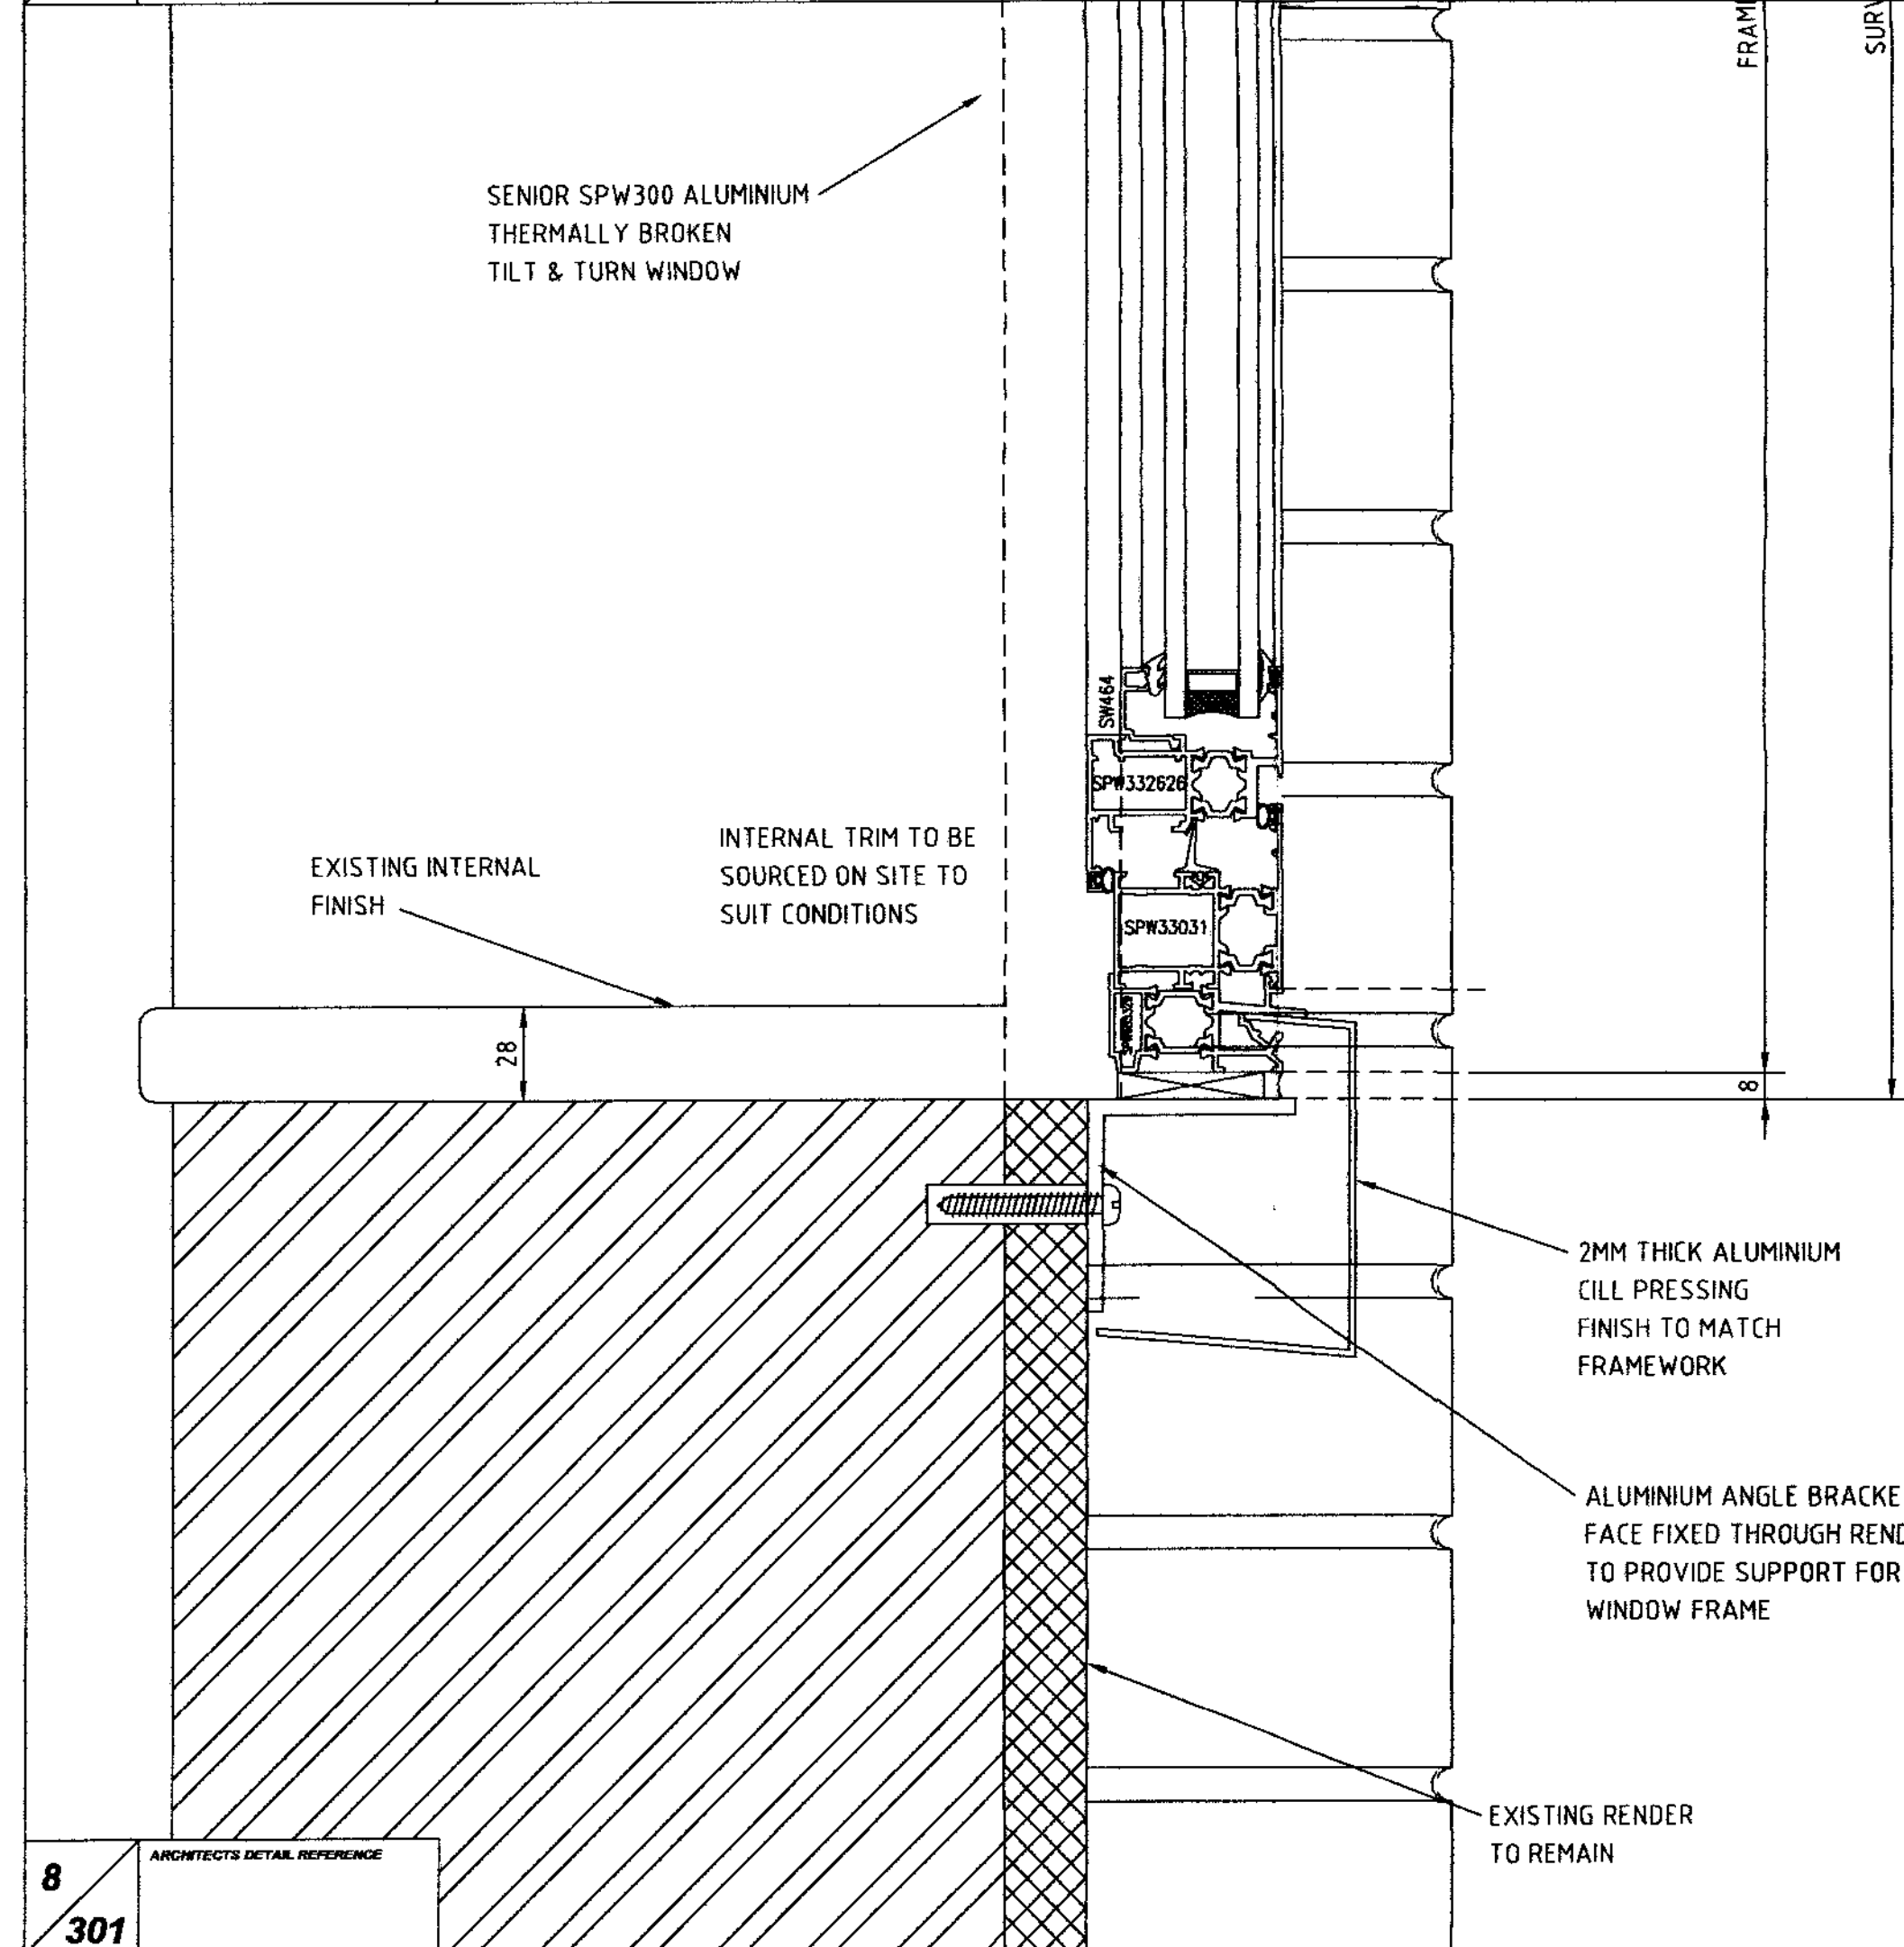

8
301

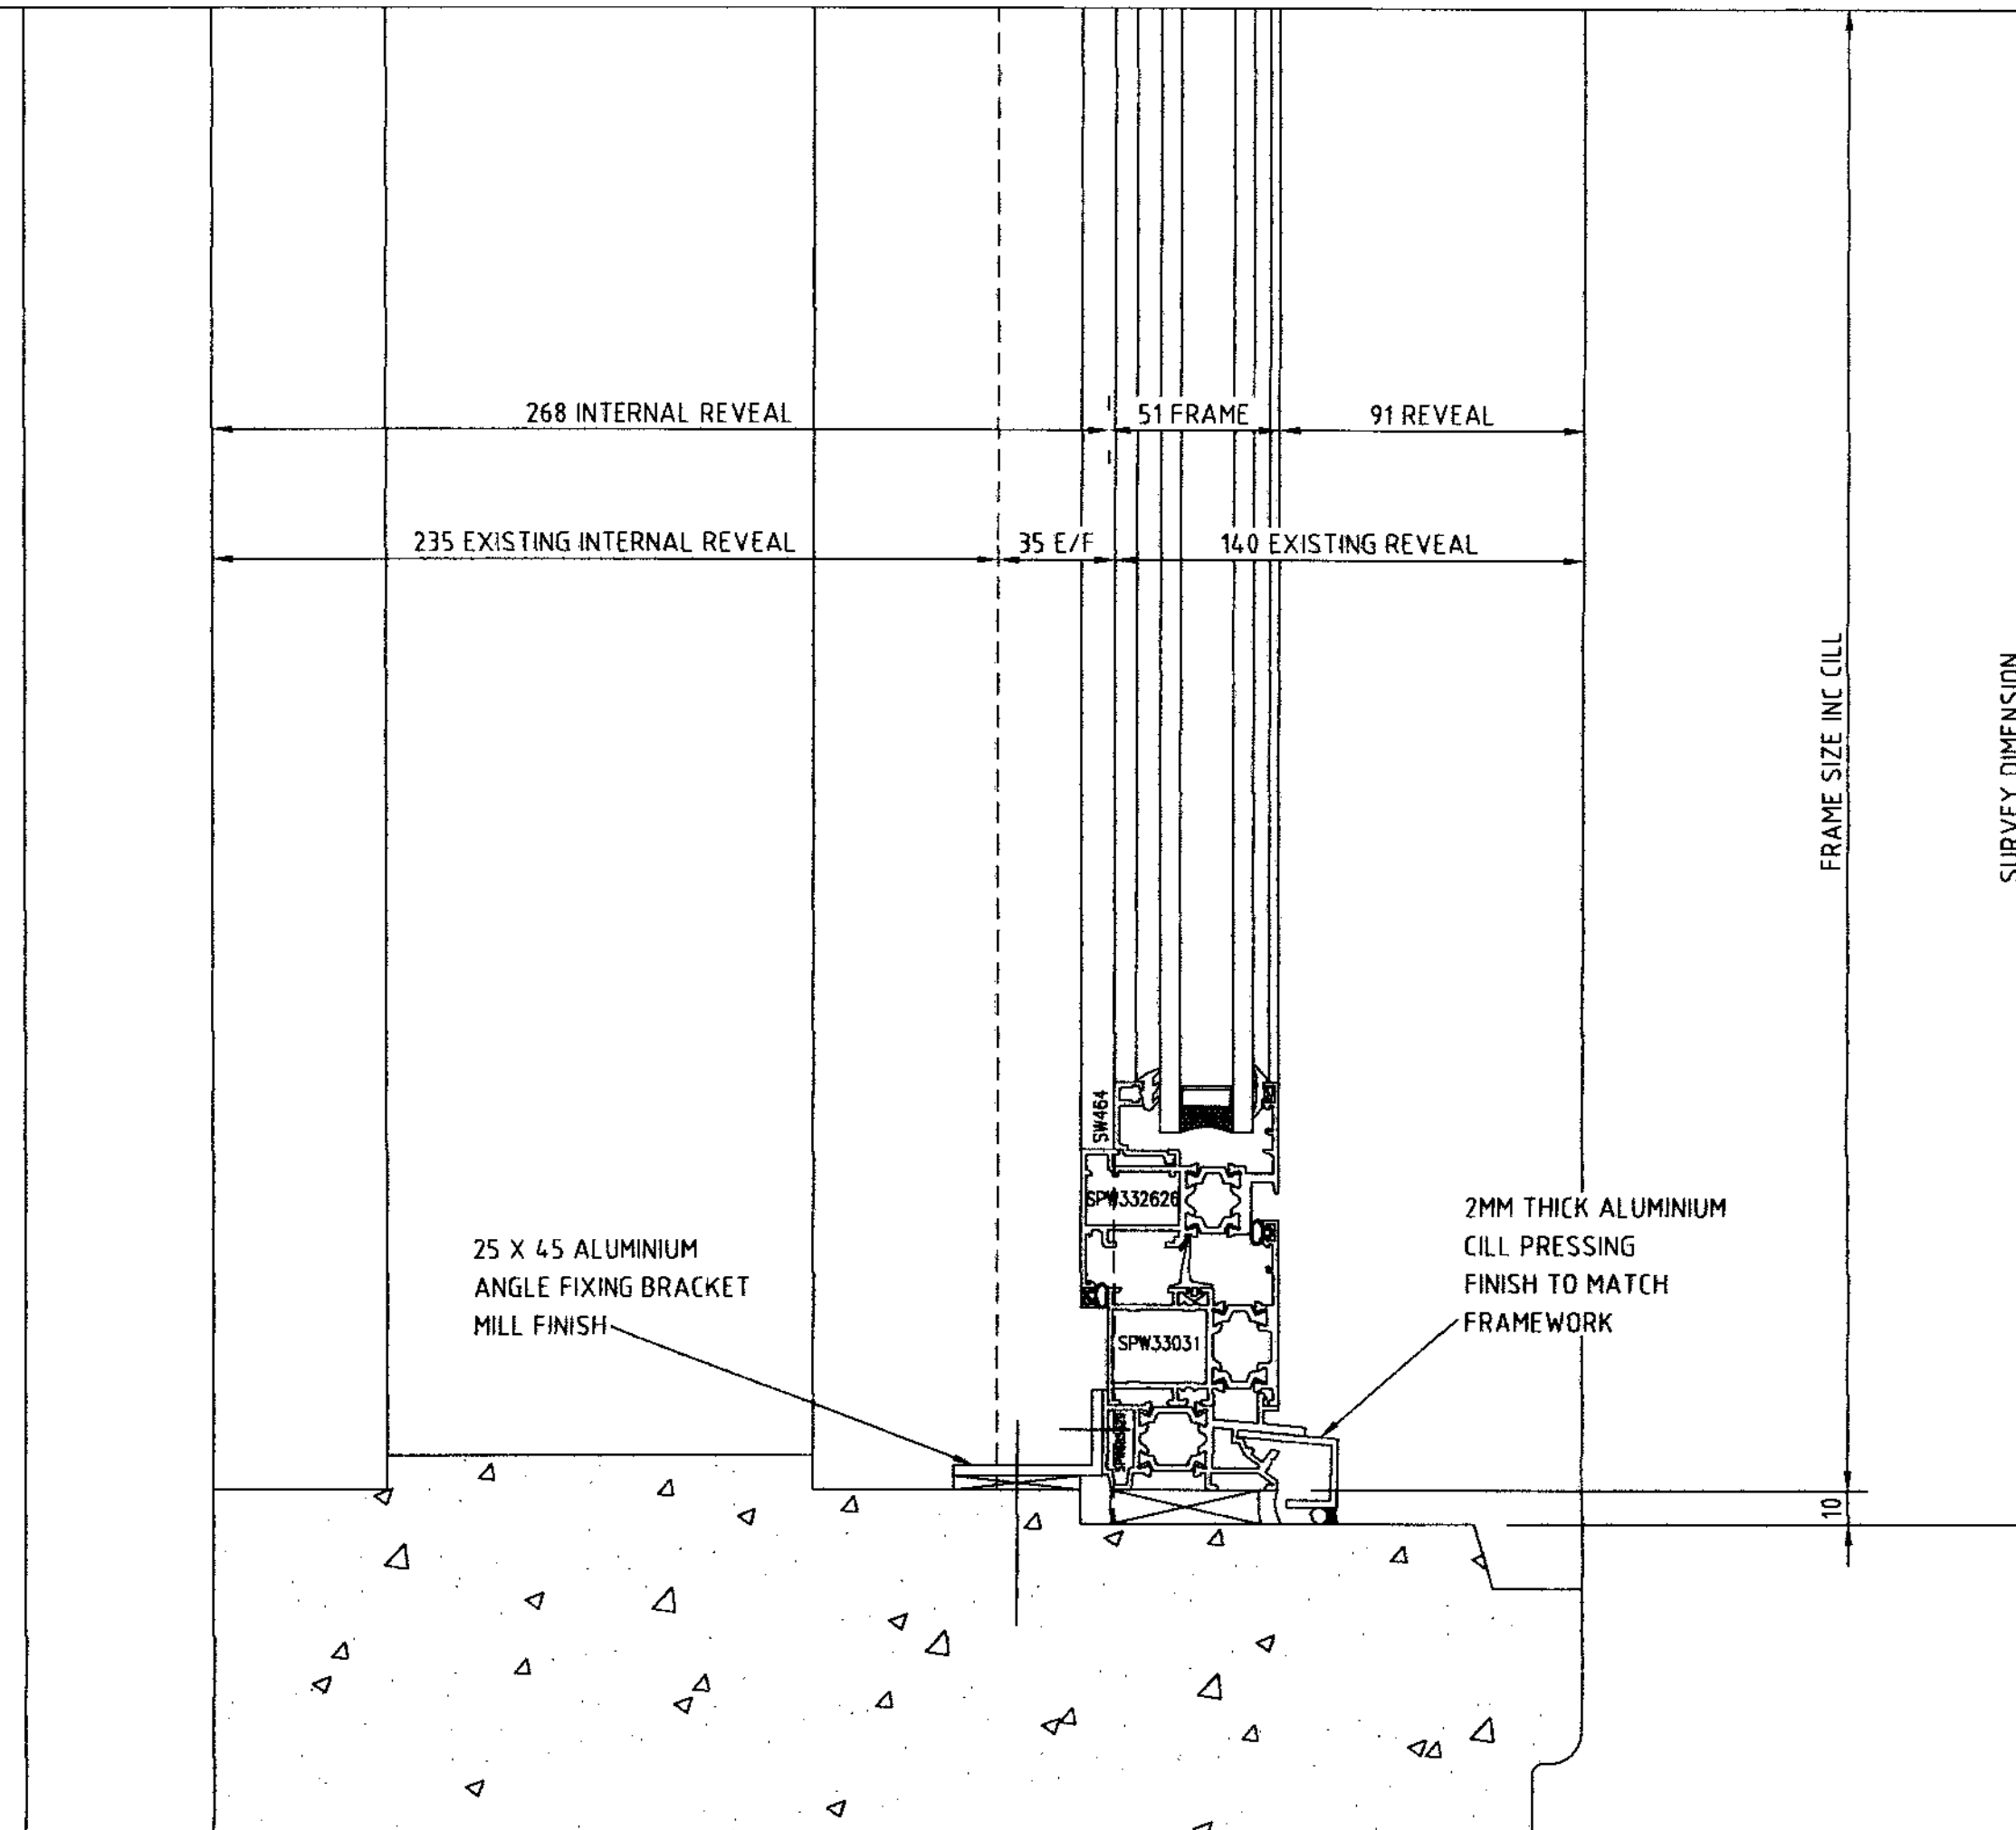

7
301

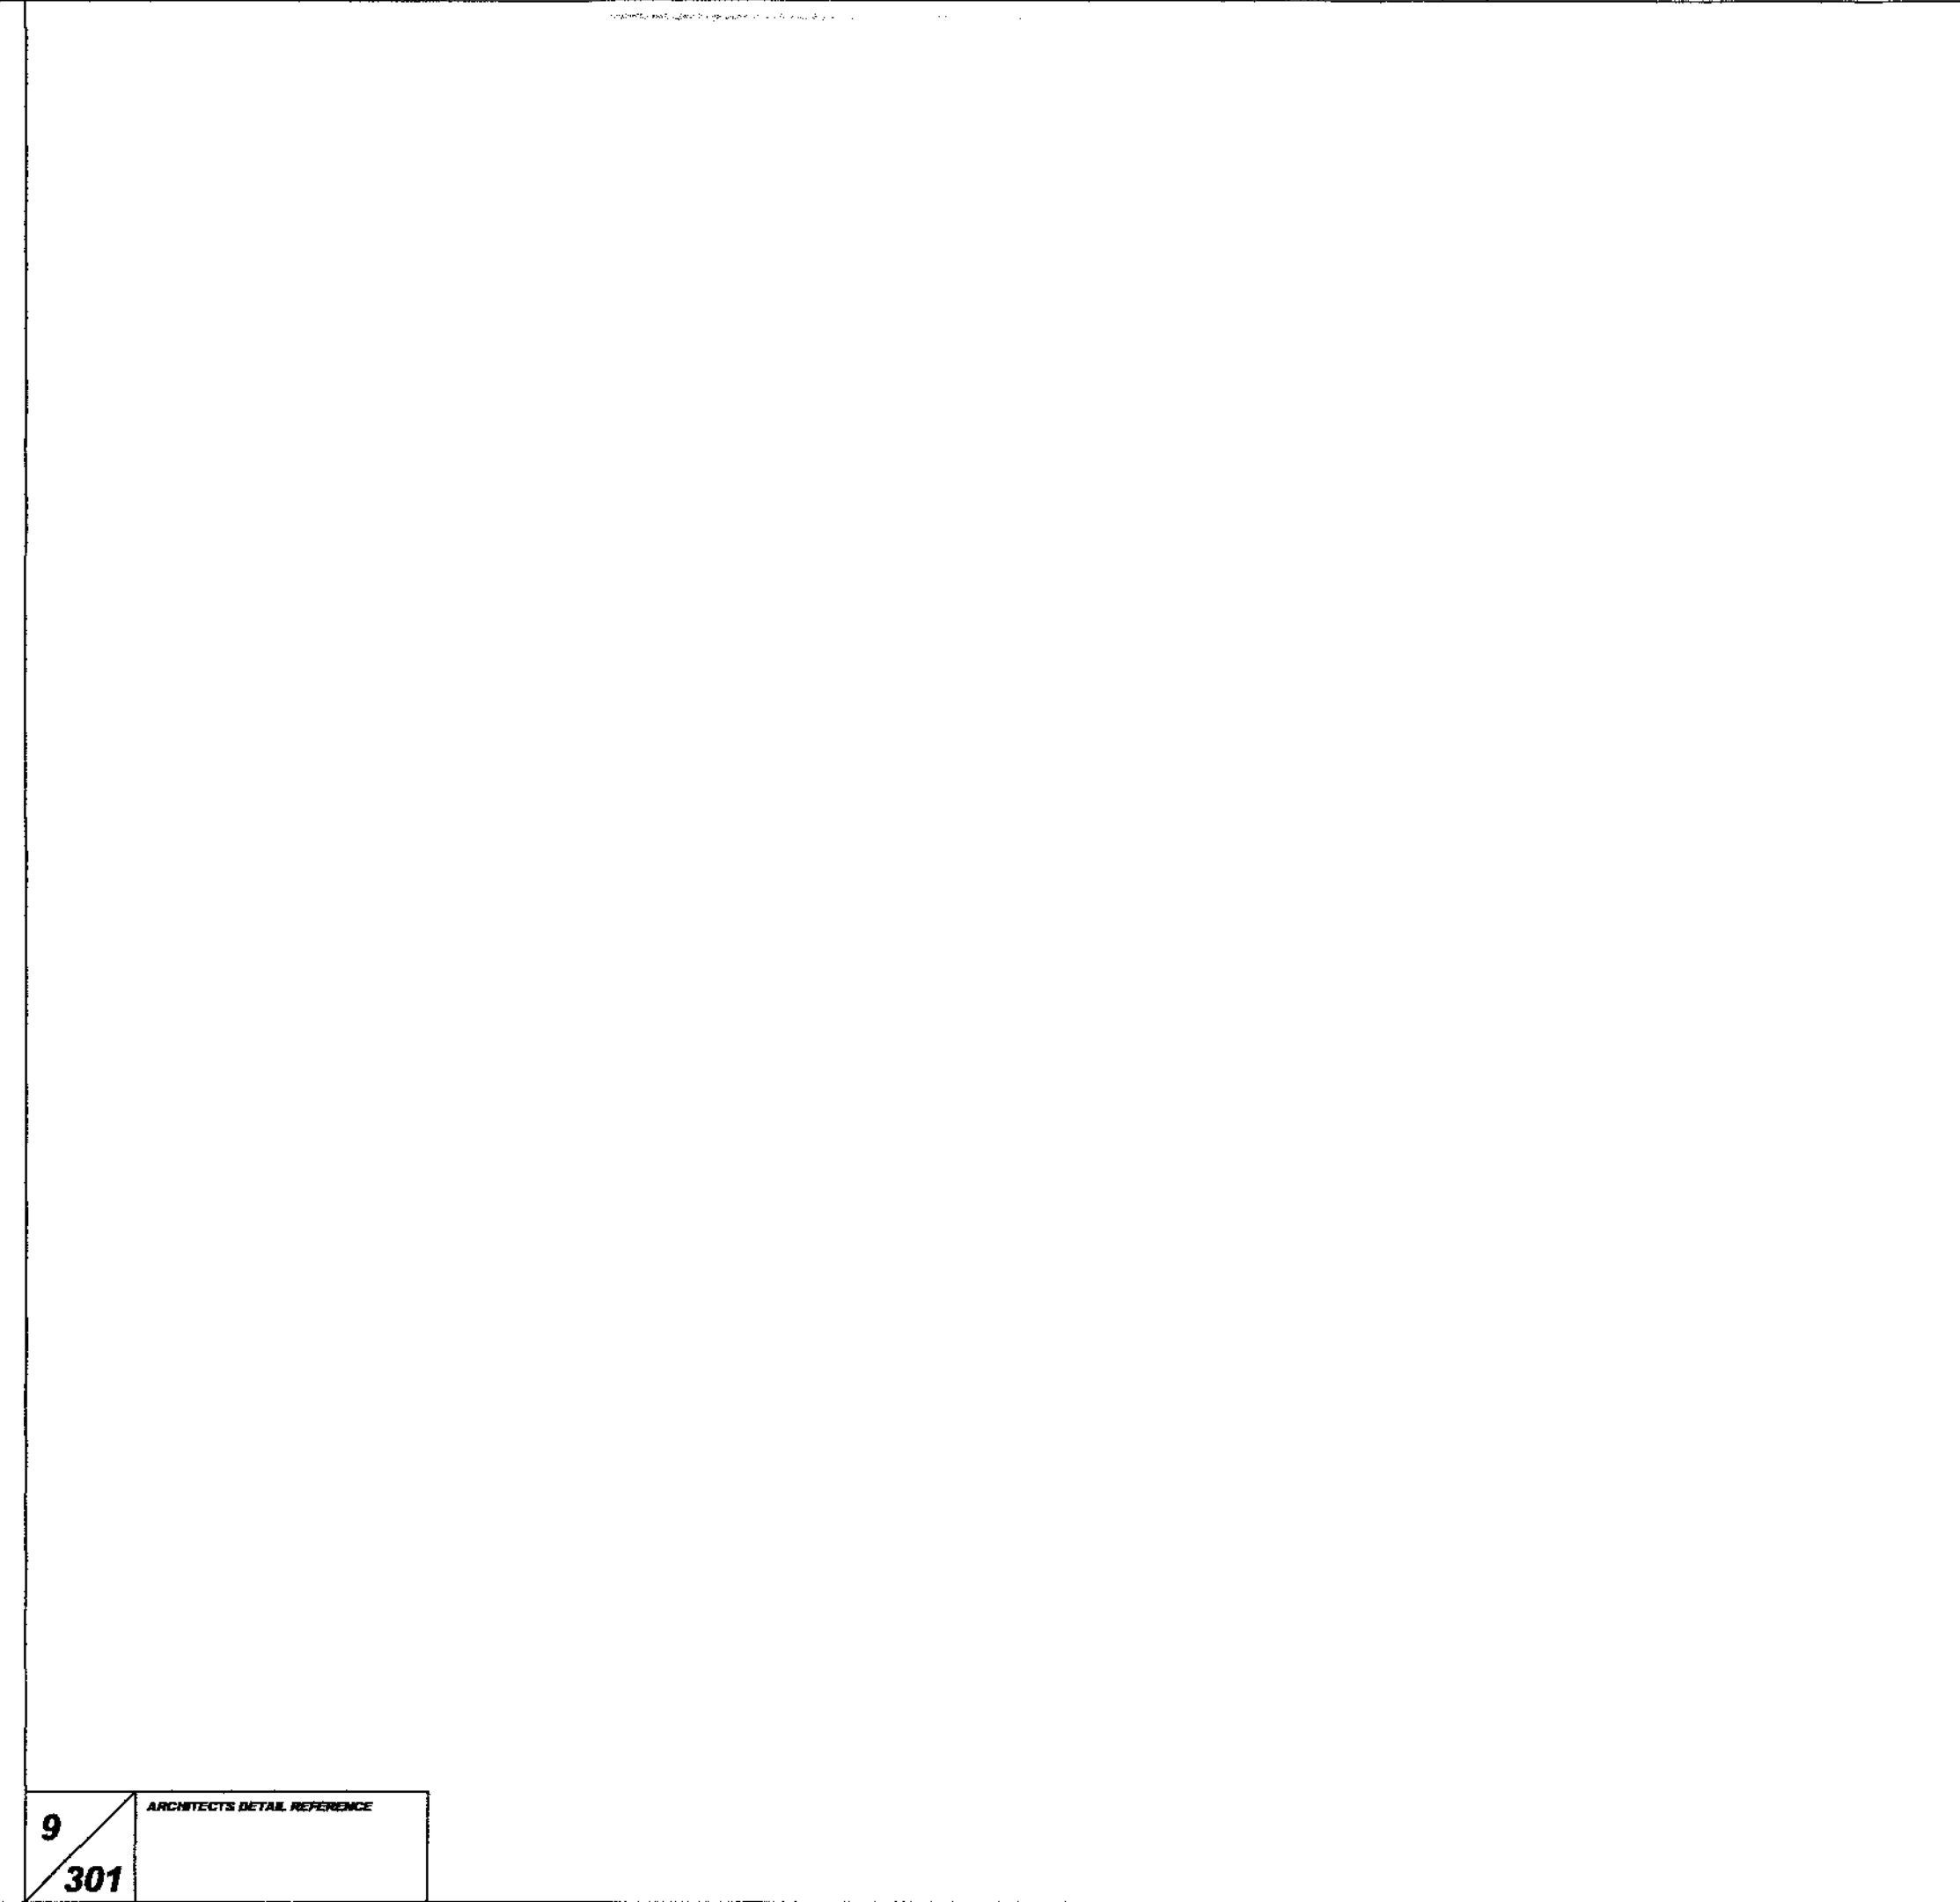

9
301

10
301


Specification / Notes

FOR SPECIFICATION/NOTES PLEASE REFER TO
DRAWING NUMBER A1-S0722-100


☐ PRELIMINARY	☒ FINAL APPROVAL	☐ CONSTRUCTION	☐ INFORMATION
--------------------------------------	--	---------------------------------------	--------------------------------------

Client GREAT ORMOND STREET HOSPITAL TRUST GREAT ORMOND STREET HOSPITAL GREAT ORMOND STREET LONDON WC1N 3JH	Architect
 Formes Alutek Ltd Cromwell Road Ellesmere Port South Wirral CH65 4LF Tel: 0151 357 1998 Fax: 0151 356 1550	Project GREAT ORMOND STREET HOSPITAL NORTH ELEVATION


Title GENERAL DETAILS 6 to 10	<table border="1"> <tr> <td>F</td> <td></td> <td></td> <td>Scale: 1:2 @ A1</td> </tr> <tr> <td>E</td> <td></td> <td></td> <td>Date: 14-01-2006</td> </tr> <tr> <td>D</td> <td></td> <td></td> <td>Drawn By: CJT</td> </tr> <tr> <td>C</td> <td></td> <td></td> <td>Checked By:</td> </tr> <tr> <td>B</td> <td></td> <td></td> <td>Dwg No: A1-S0722-301</td> </tr> <tr> <td>A</td> <td>15-11-04</td> <td>CJT</td> <td>AMENDED AND ISSUED FOR CONSTRUCTION</td> </tr> <tr> <td>Rev</td> <td>Date</td> <td>Edgn</td> <td>Description</td> </tr> <tr> <td colspan="3"></td> <td>Revision: A</td> </tr> </table> Formes Alutek Ltd takes no design responsibility for items shown on this drawing not in our supply. This Drawing must not be used or copied without permission of FORMES ALUTEK LTD	F			Scale: 1:2 @ A1	E			Date: 14-01-2006	D			Drawn By: CJT	C			Checked By:	B			Dwg No: A1-S0722-301	A	15-11-04	CJT	AMENDED AND ISSUED FOR CONSTRUCTION	Rev	Date	Edgn	Description				Revision: A
F			Scale: 1:2 @ A1																														
E			Date: 14-01-2006																														
D			Drawn By: CJT																														
C			Checked By:																														
B			Dwg No: A1-S0722-301																														
A	15-11-04	CJT	AMENDED AND ISSUED FOR CONSTRUCTION																														
Rev	Date	Edgn	Description																														
			Revision: A																														

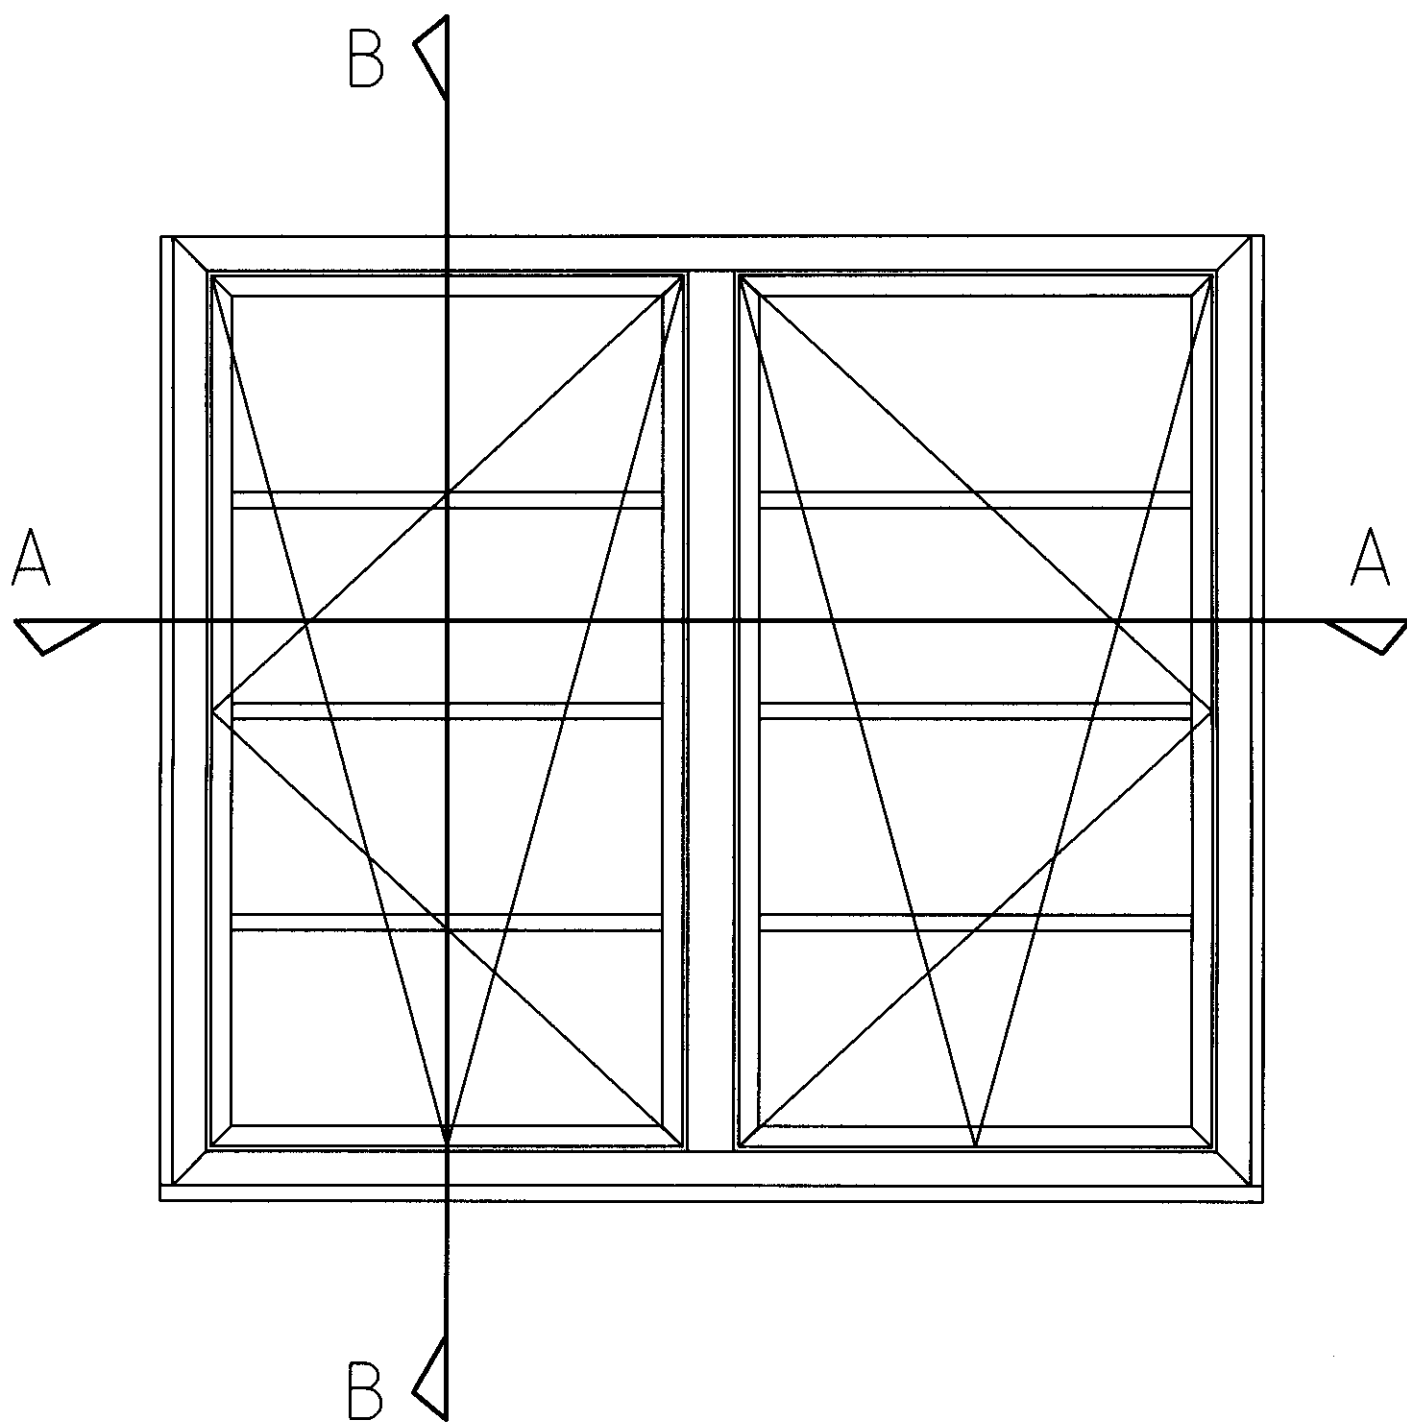

WINDOW TYPE A

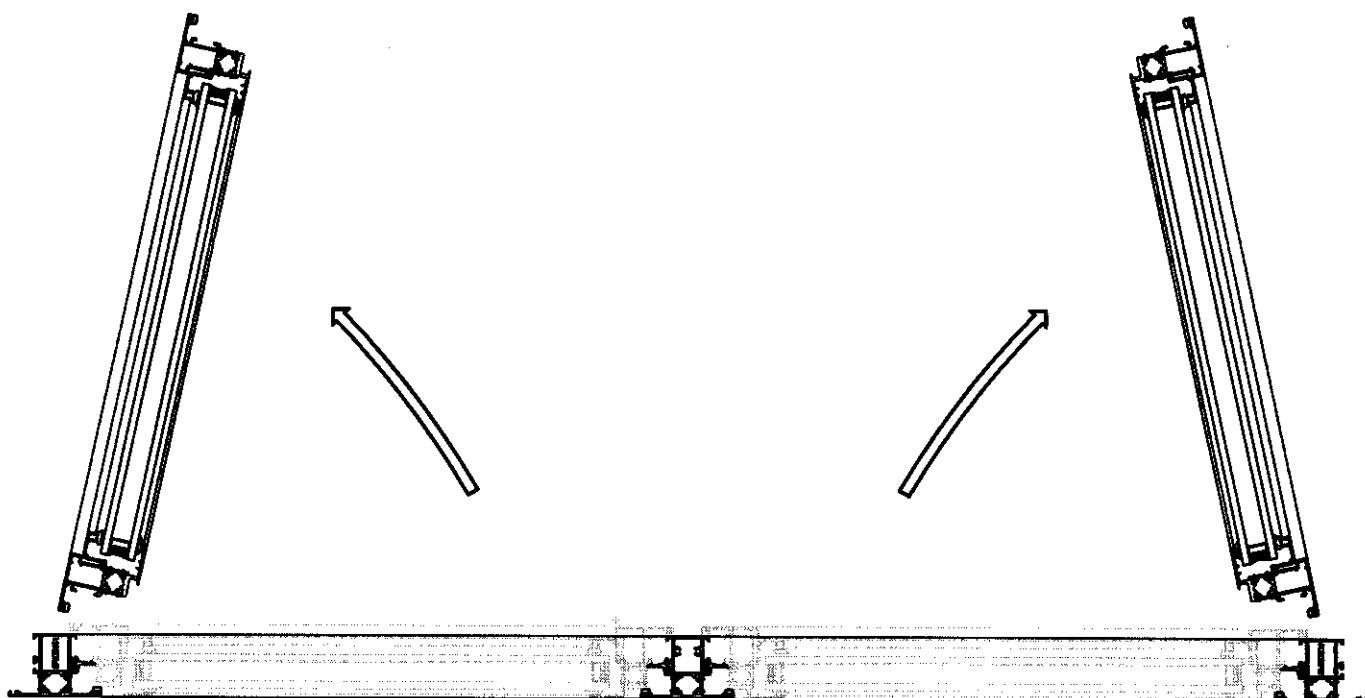

HORIZONTAL SECTION A-A
VENTS SHOWN IN TURN MODE
FOR CLEANING PURPOSES ONLY

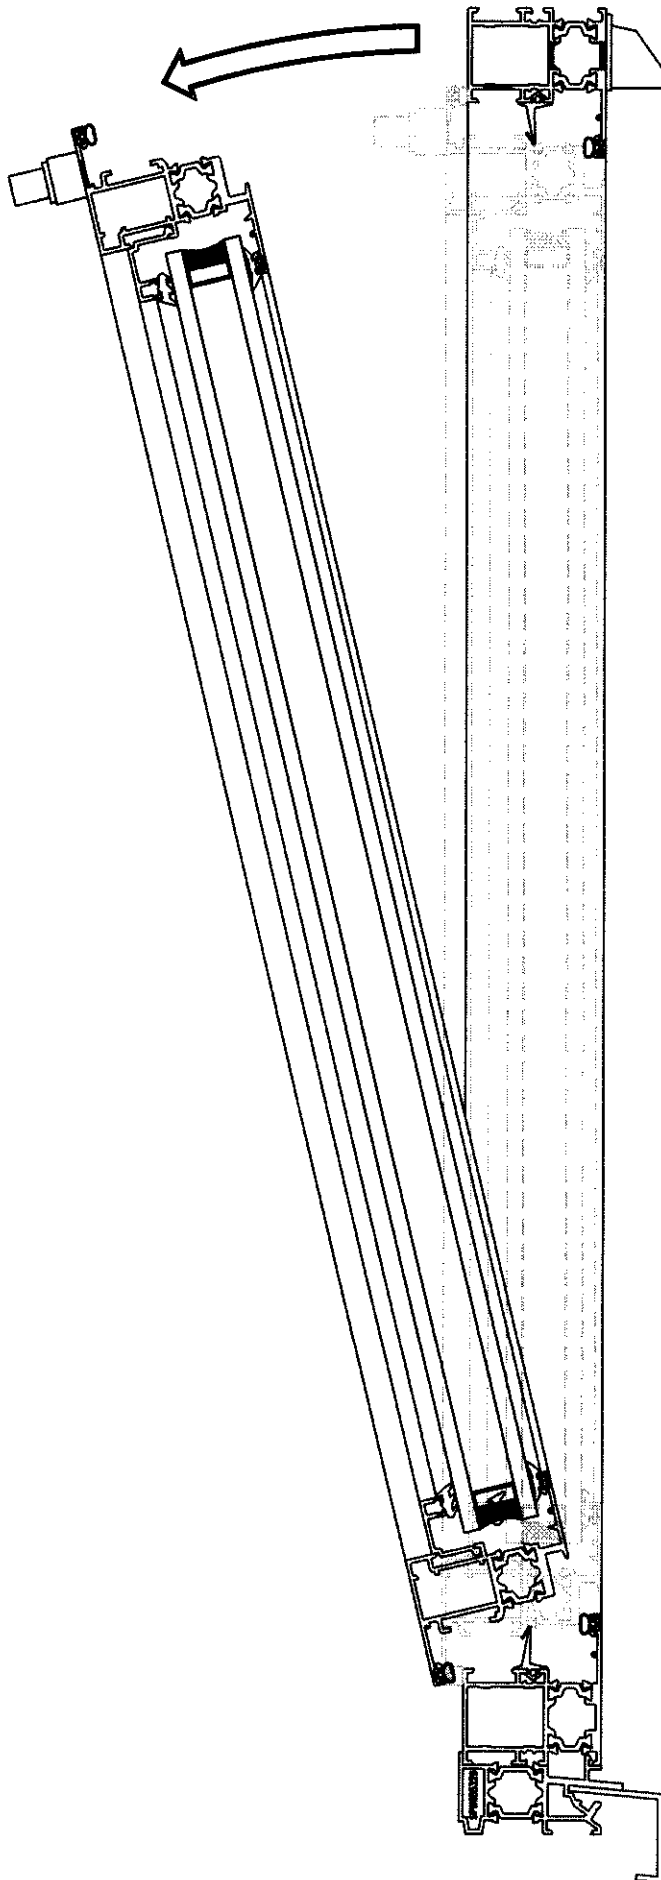

VERTICAL SECTION B-B
WINDOW SHOWN IN TILT MODE
(FOR VENTILATION)