





SECTION AA
PLAN

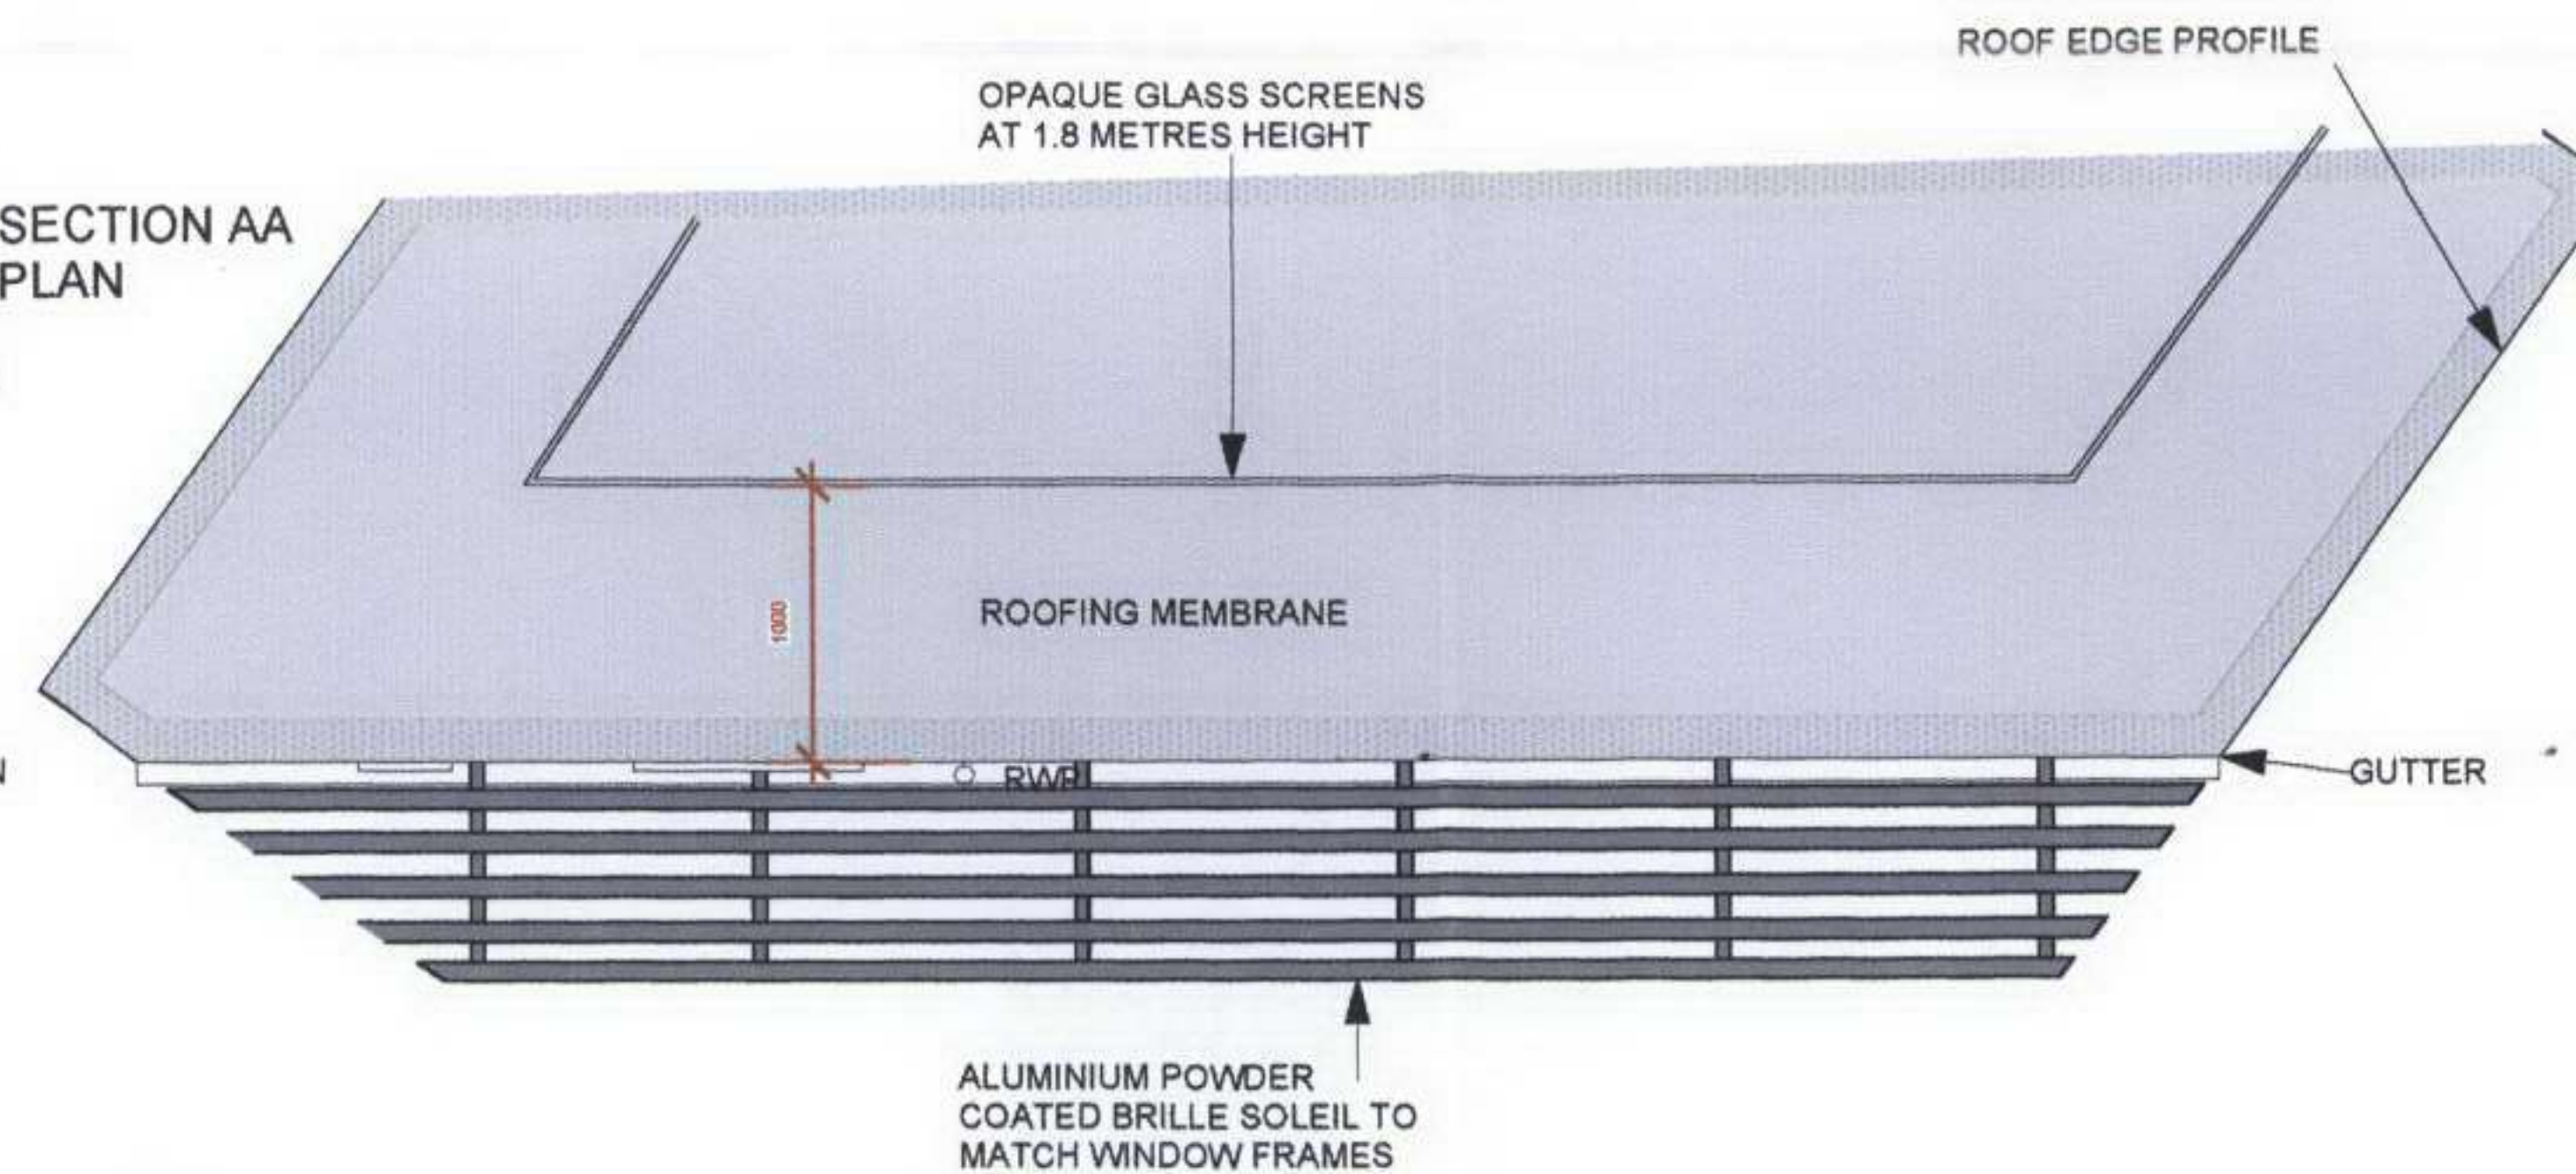

SECTION BB
PLAN

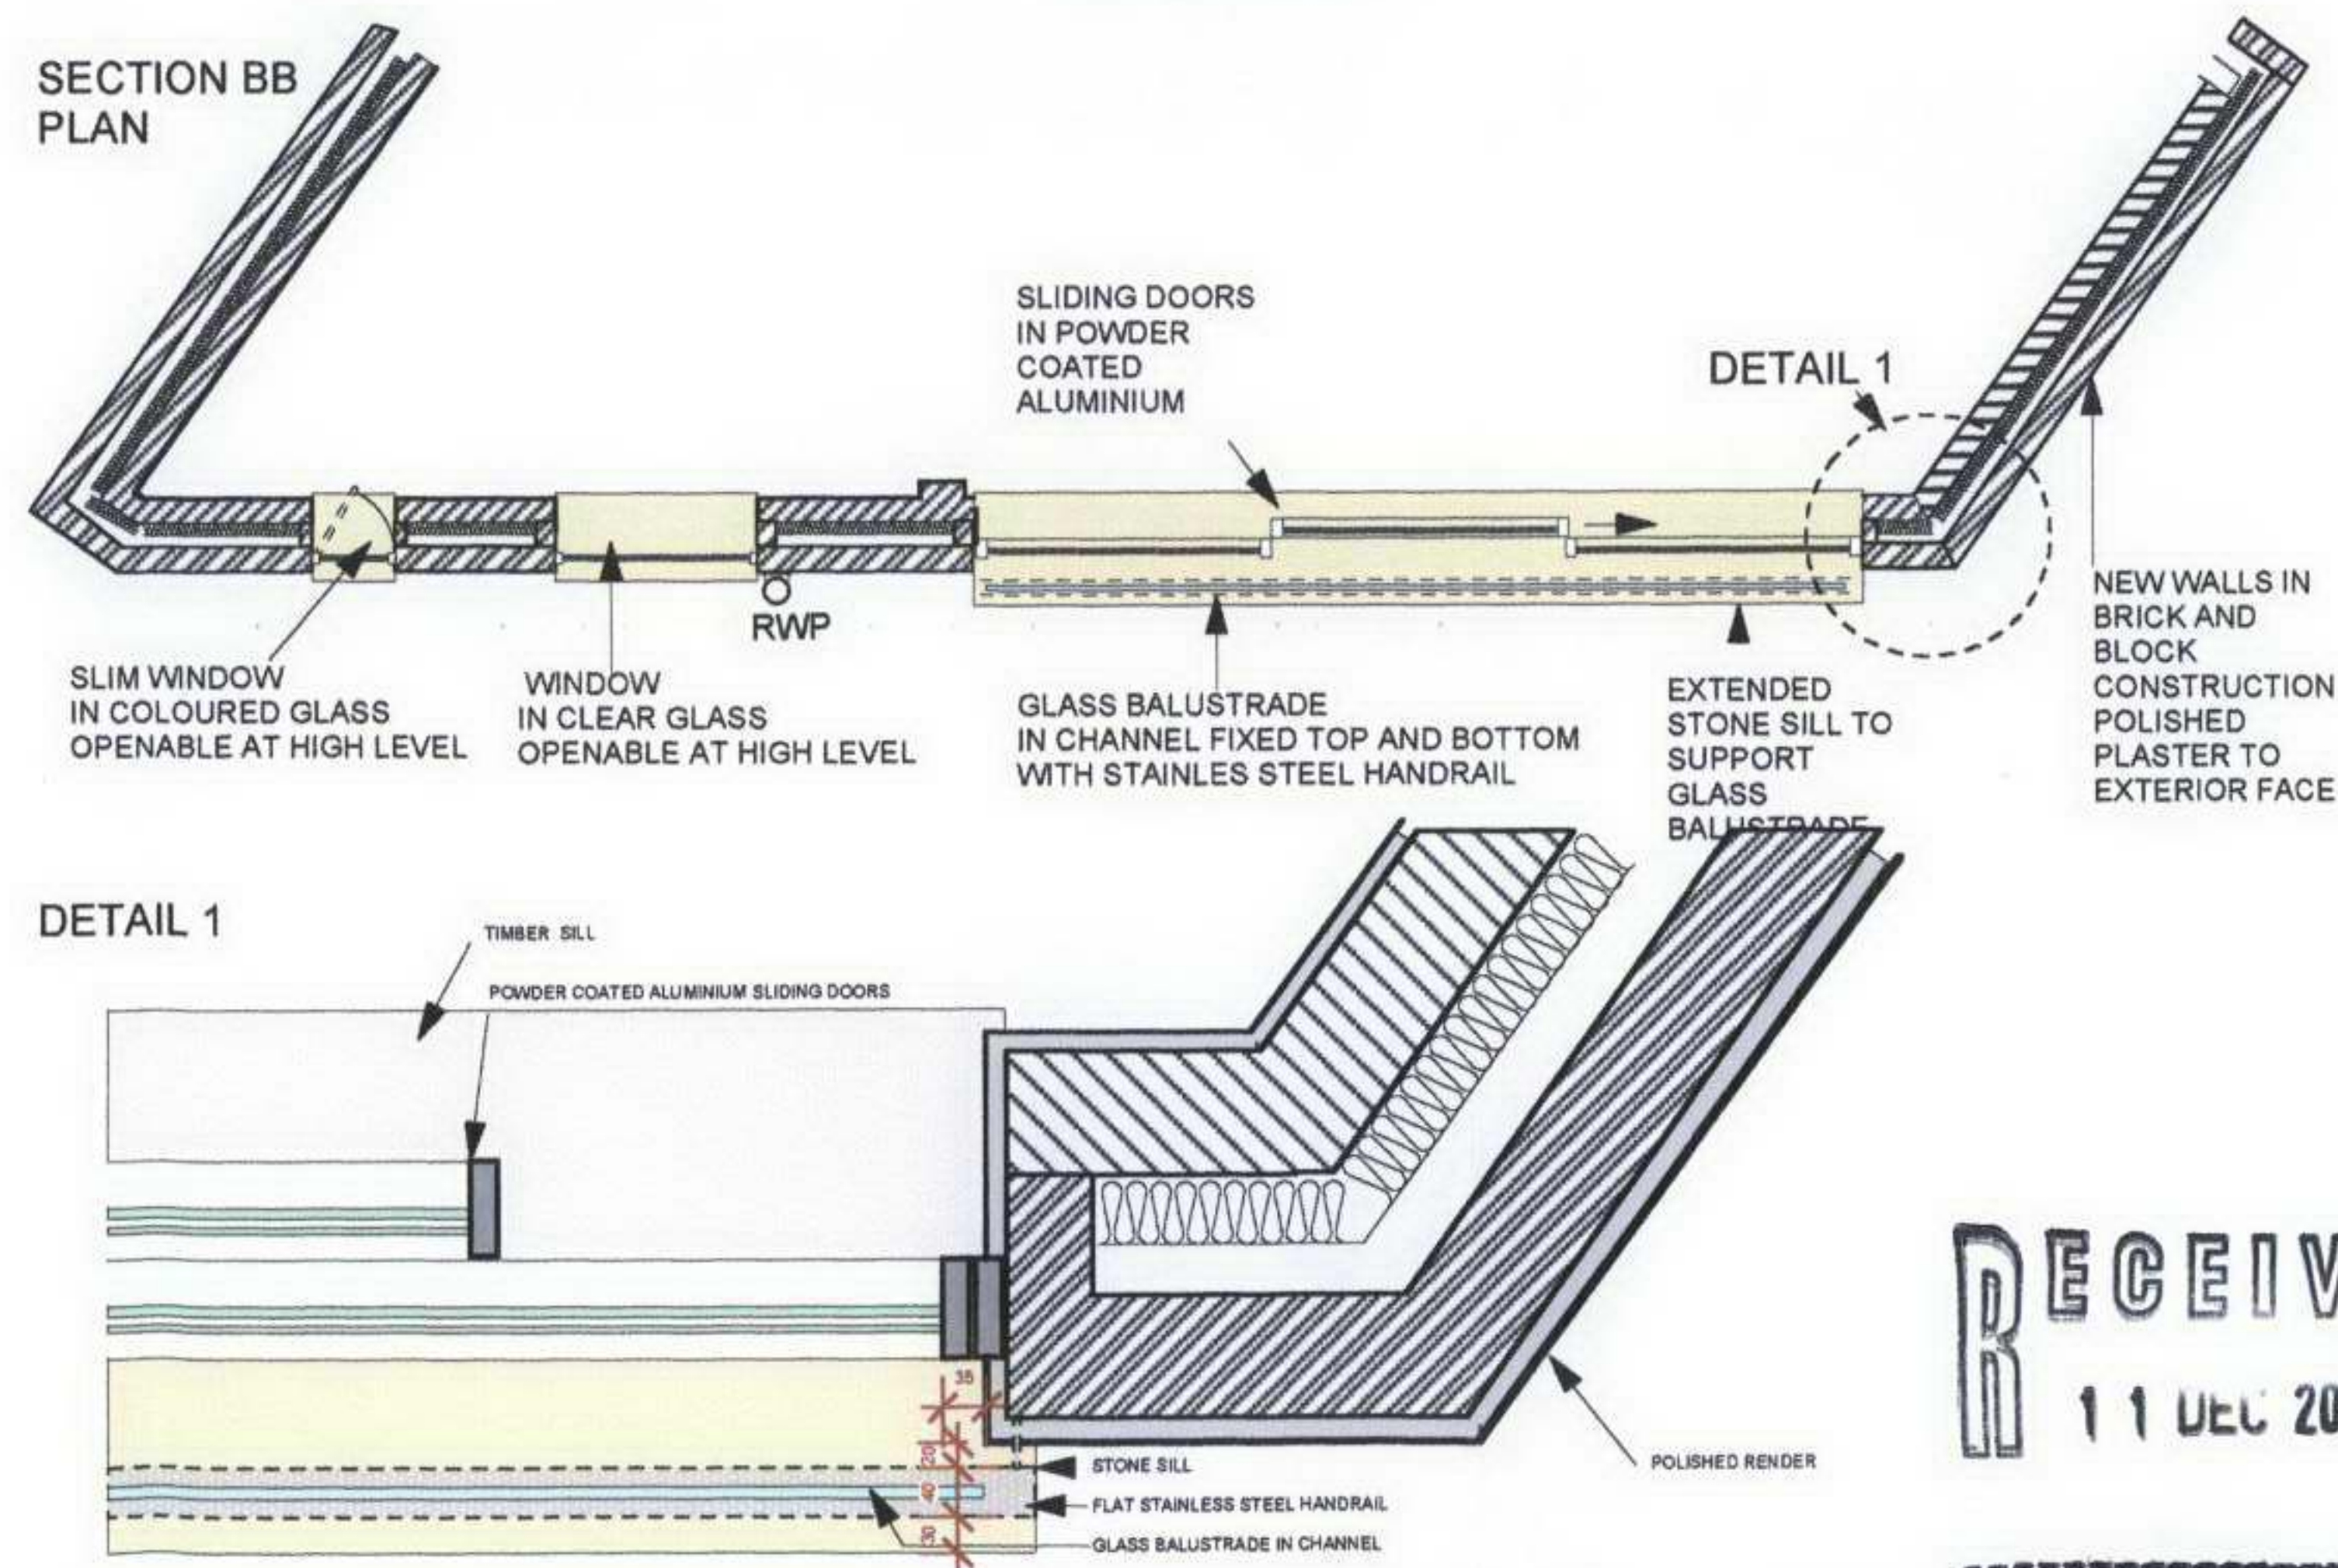

RECEIVED
11 DEC 2006

REV.	DATE	DESCRIPTION	REV.	DATE	DESCRIPTION	REV.	DATE	DESCRIPTION
-	-	-	-	-	-	-	-	-
-	-	-	-	-	-	-	-	-
-	-	-	-	-	-	-	-	-
-	-	-	-	-	-	-	-	-
-	-	-	-	-	-	-	-	-
-	-	-	-	-	-	-	-	-
-	-	-	-	-	-	-	-	-

NOTE:
DO NOT SCALE FROM THIS DRAWING.
ONLY WRITTEN DIMENSIONS TO BE USED.

ALL DIMENSIONS ARE IN MILLIMETERS.
INCONSISTENCIES ARE TO BE REPORTED
TO THE ARCHITECT IMMEDIATELY.

COPYRIGHT IS HELD BY SIMON MILLER
ARCHITECTS LTD

CLIENT:
Paul Duncan
Golden Project Management
49 Waldeck Road
London N15 3EL

SITE:
Land adjacent to 1 Estelle Road,
Hodes Row
NW3


PROJECT:
New Build House

DRAWING TITLE:
REAR ELEVATION

Simon Miller Architects Ltd
12 Forres Gardens
Temple Fortune
London NW11 7EX


Tel: 020 8201 9875
Fax: 020 8201 9877
Web: simonmillerarchitects.com
Email: info@simonmillerarchitects.com

DATE:	SEPTEMBER 2006
DRAWN BY:	STh
SCALE:	1-50 @ A3
DRAWING NO.:	182/P06
REVISION:	*

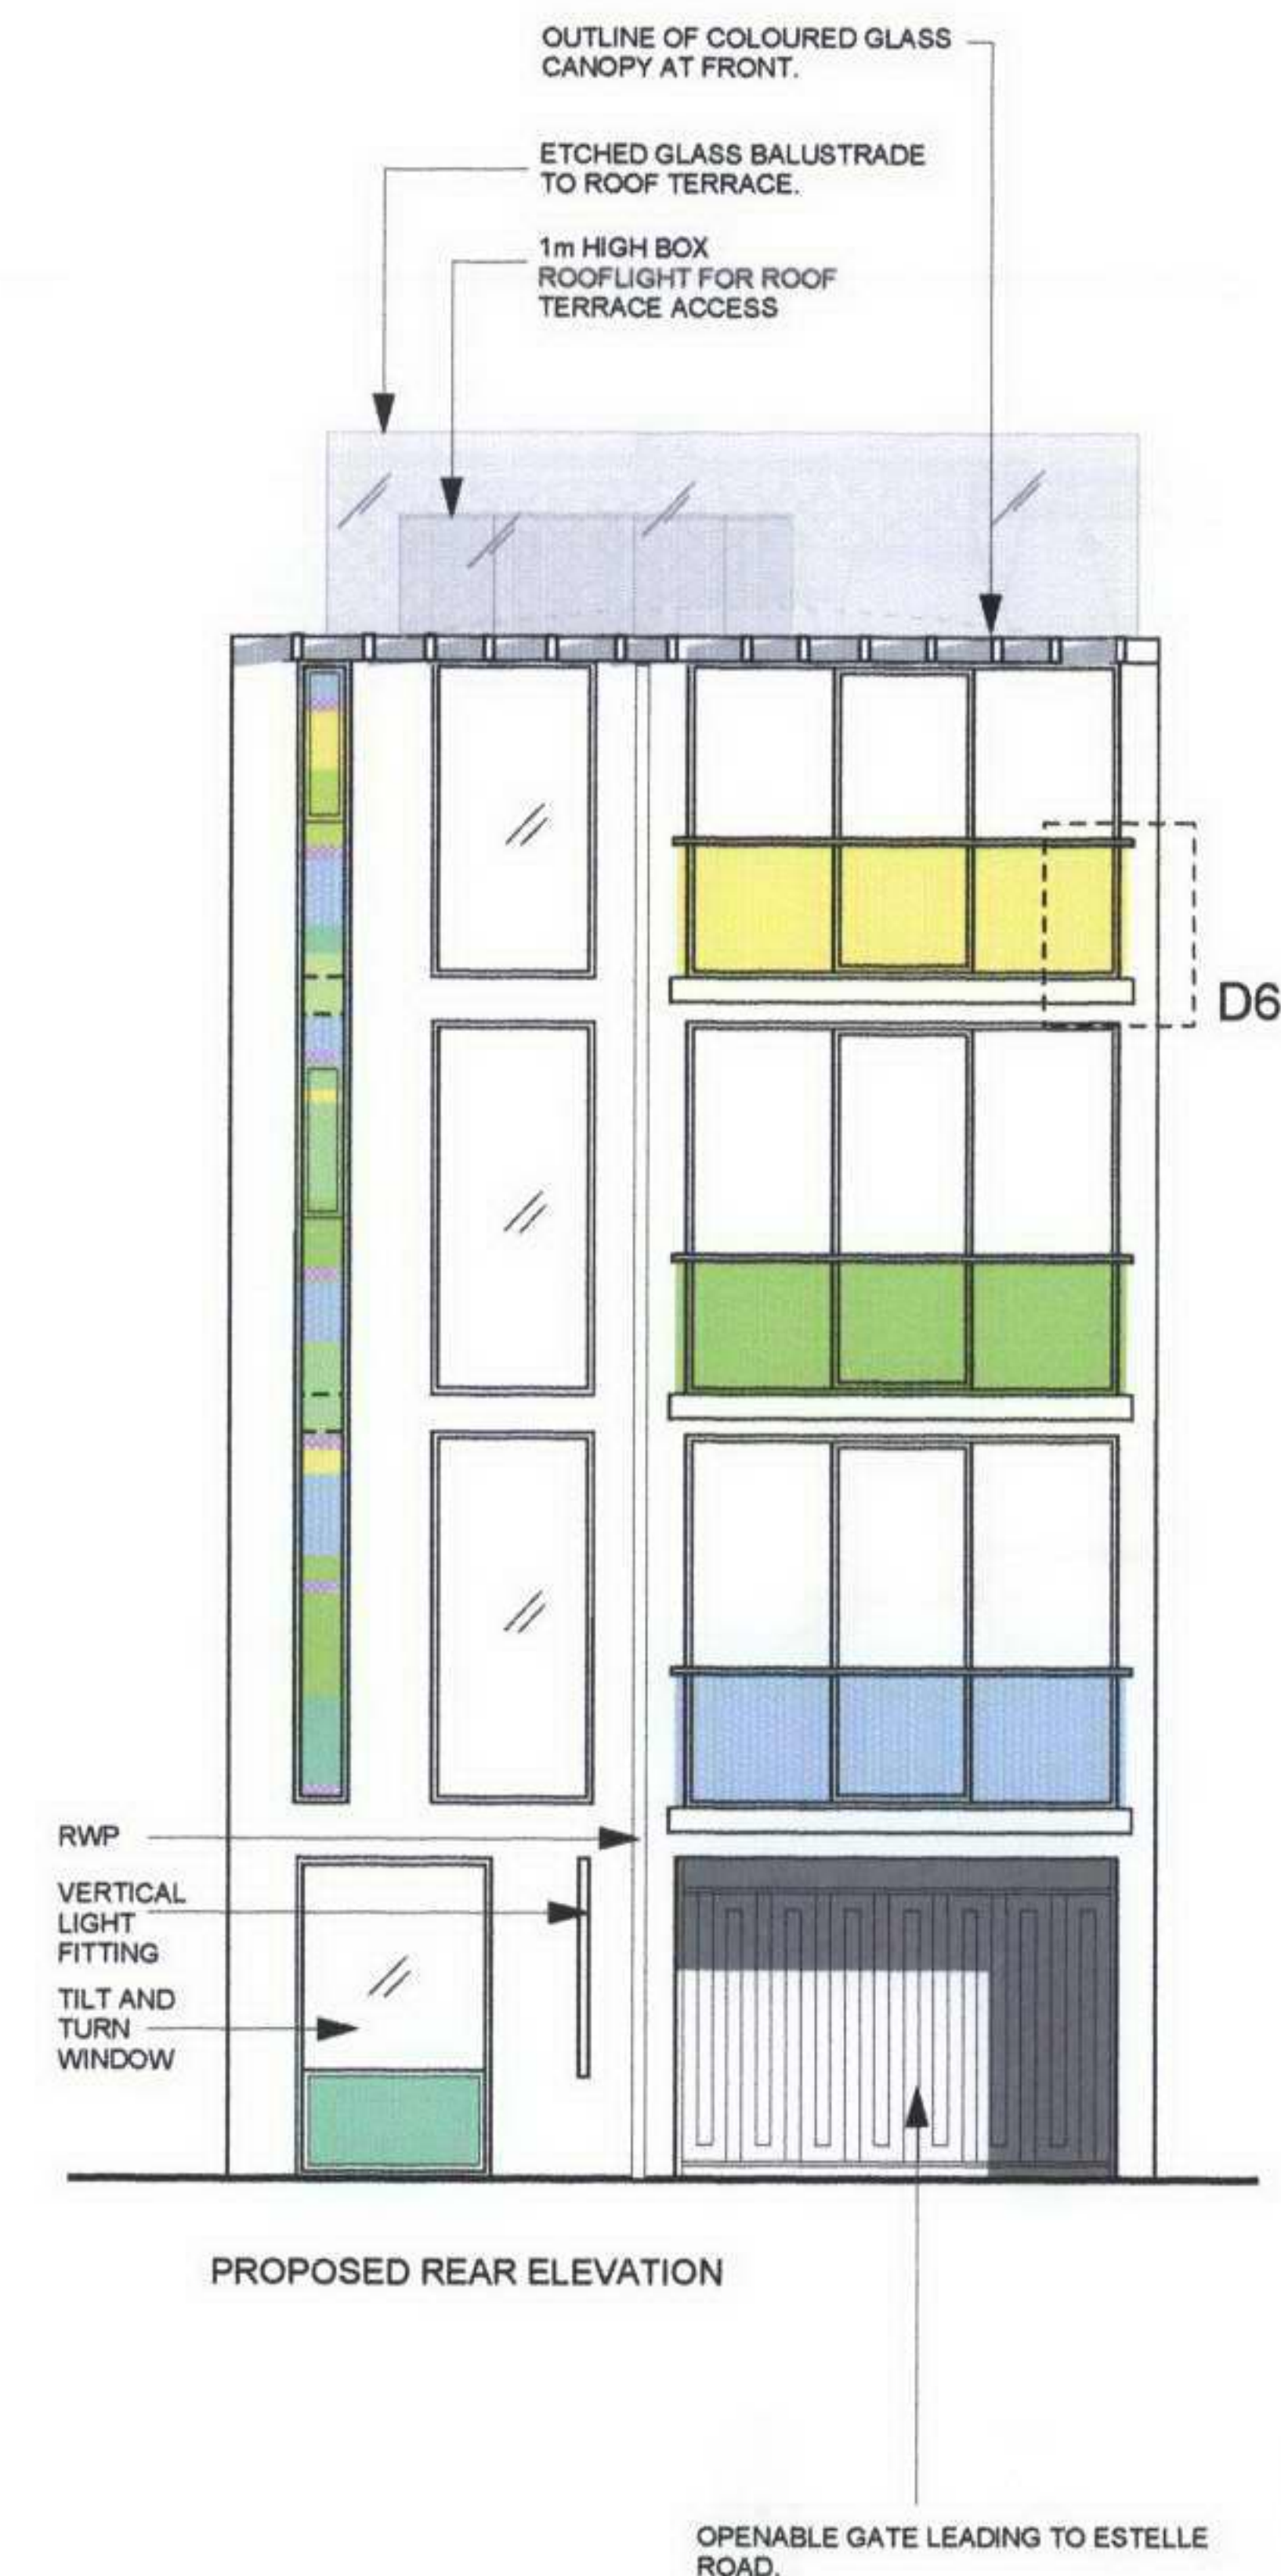


EV.	DATE	DESCRIPTION	REV.	DATE	DESCRIPTION	REV.	DATE	DESCRIPTION	NOTE:	CLIENT:	PROJECT:	DATE:	SEPTMBER 2006
			-			-			DO NOT SCALE FROM THIS DRAWING. ONLY WRITTEN DIMENSIONS TO BE USED.	Paul Duncan Golden Project Management 49 Waldeck Road London N15 3EL	New Build House	DRAWN BY:	STH. NAN
			-			-			ALL DIMENSIONS ARE IN MILLIMETERS. INCONSISTENCIES ARE TO BE REPORTED TO THE ARCHITECT IMMEDIATELY.			SCALE:	1-100 @ A3
			-			-			COPYRIGHT IS HELD BY SIMON MILLER ARCHITECTS LTD	Land adjacent to 1 Estelle Road, Hodes Row NW3	ELEVATIONS FRONT AND REAR	DRAWING NO.:	182/P02
			-			-						REVISION:	*

Simon Miller Architects Ltd
12 Forres Gardens
Temple Fortune
London NW11 7EX
Tel: 020 8201 9875
Fax: 020 8201 9877
Web: simonmillerarchitects.com
Email: info@simonmillerarchitects.com

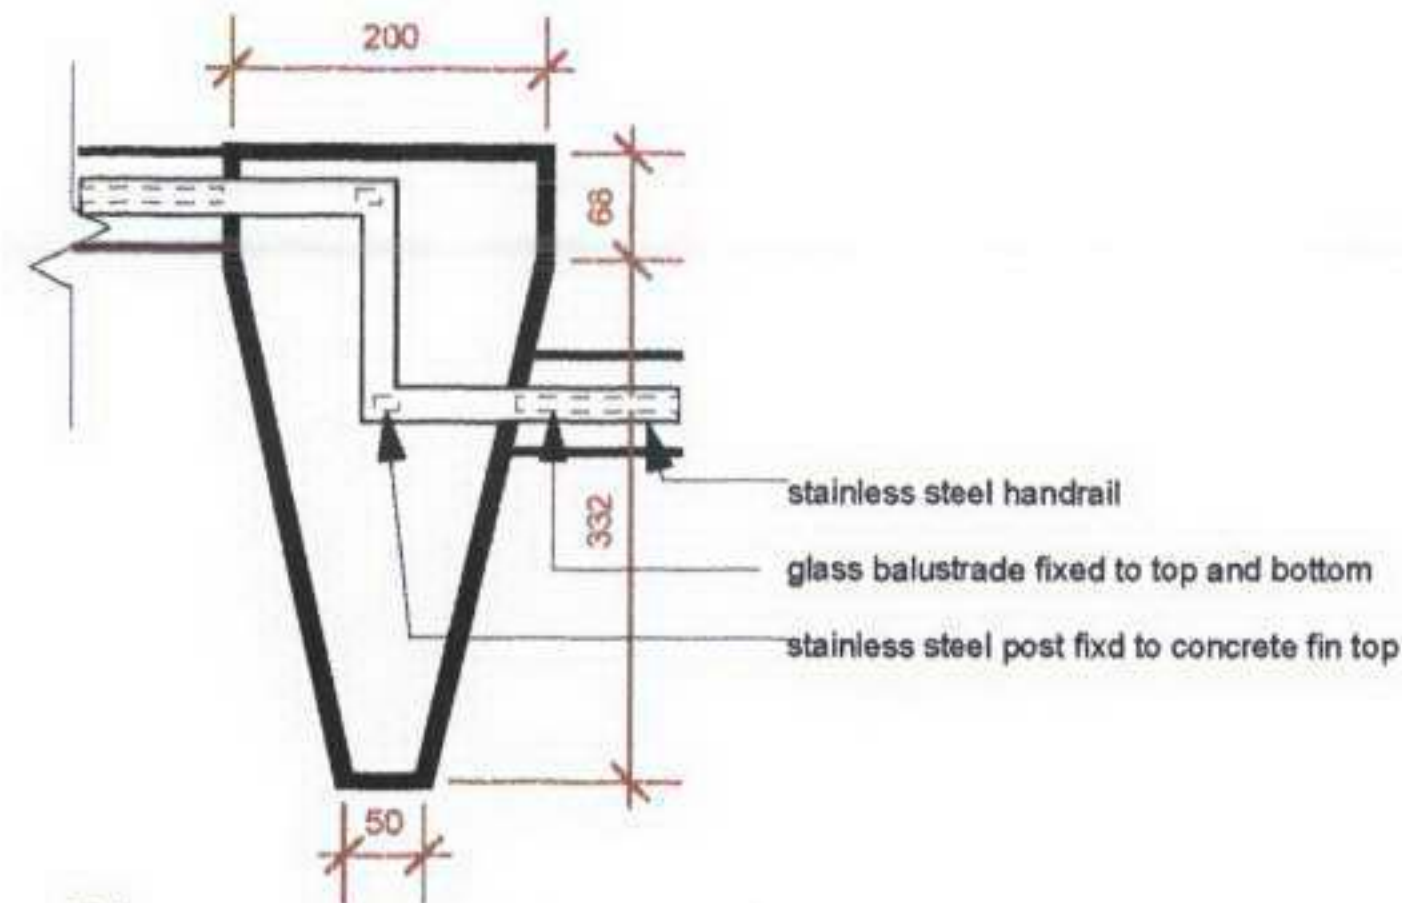

D4
PLAN DETAIL OF CONCRETE FIN

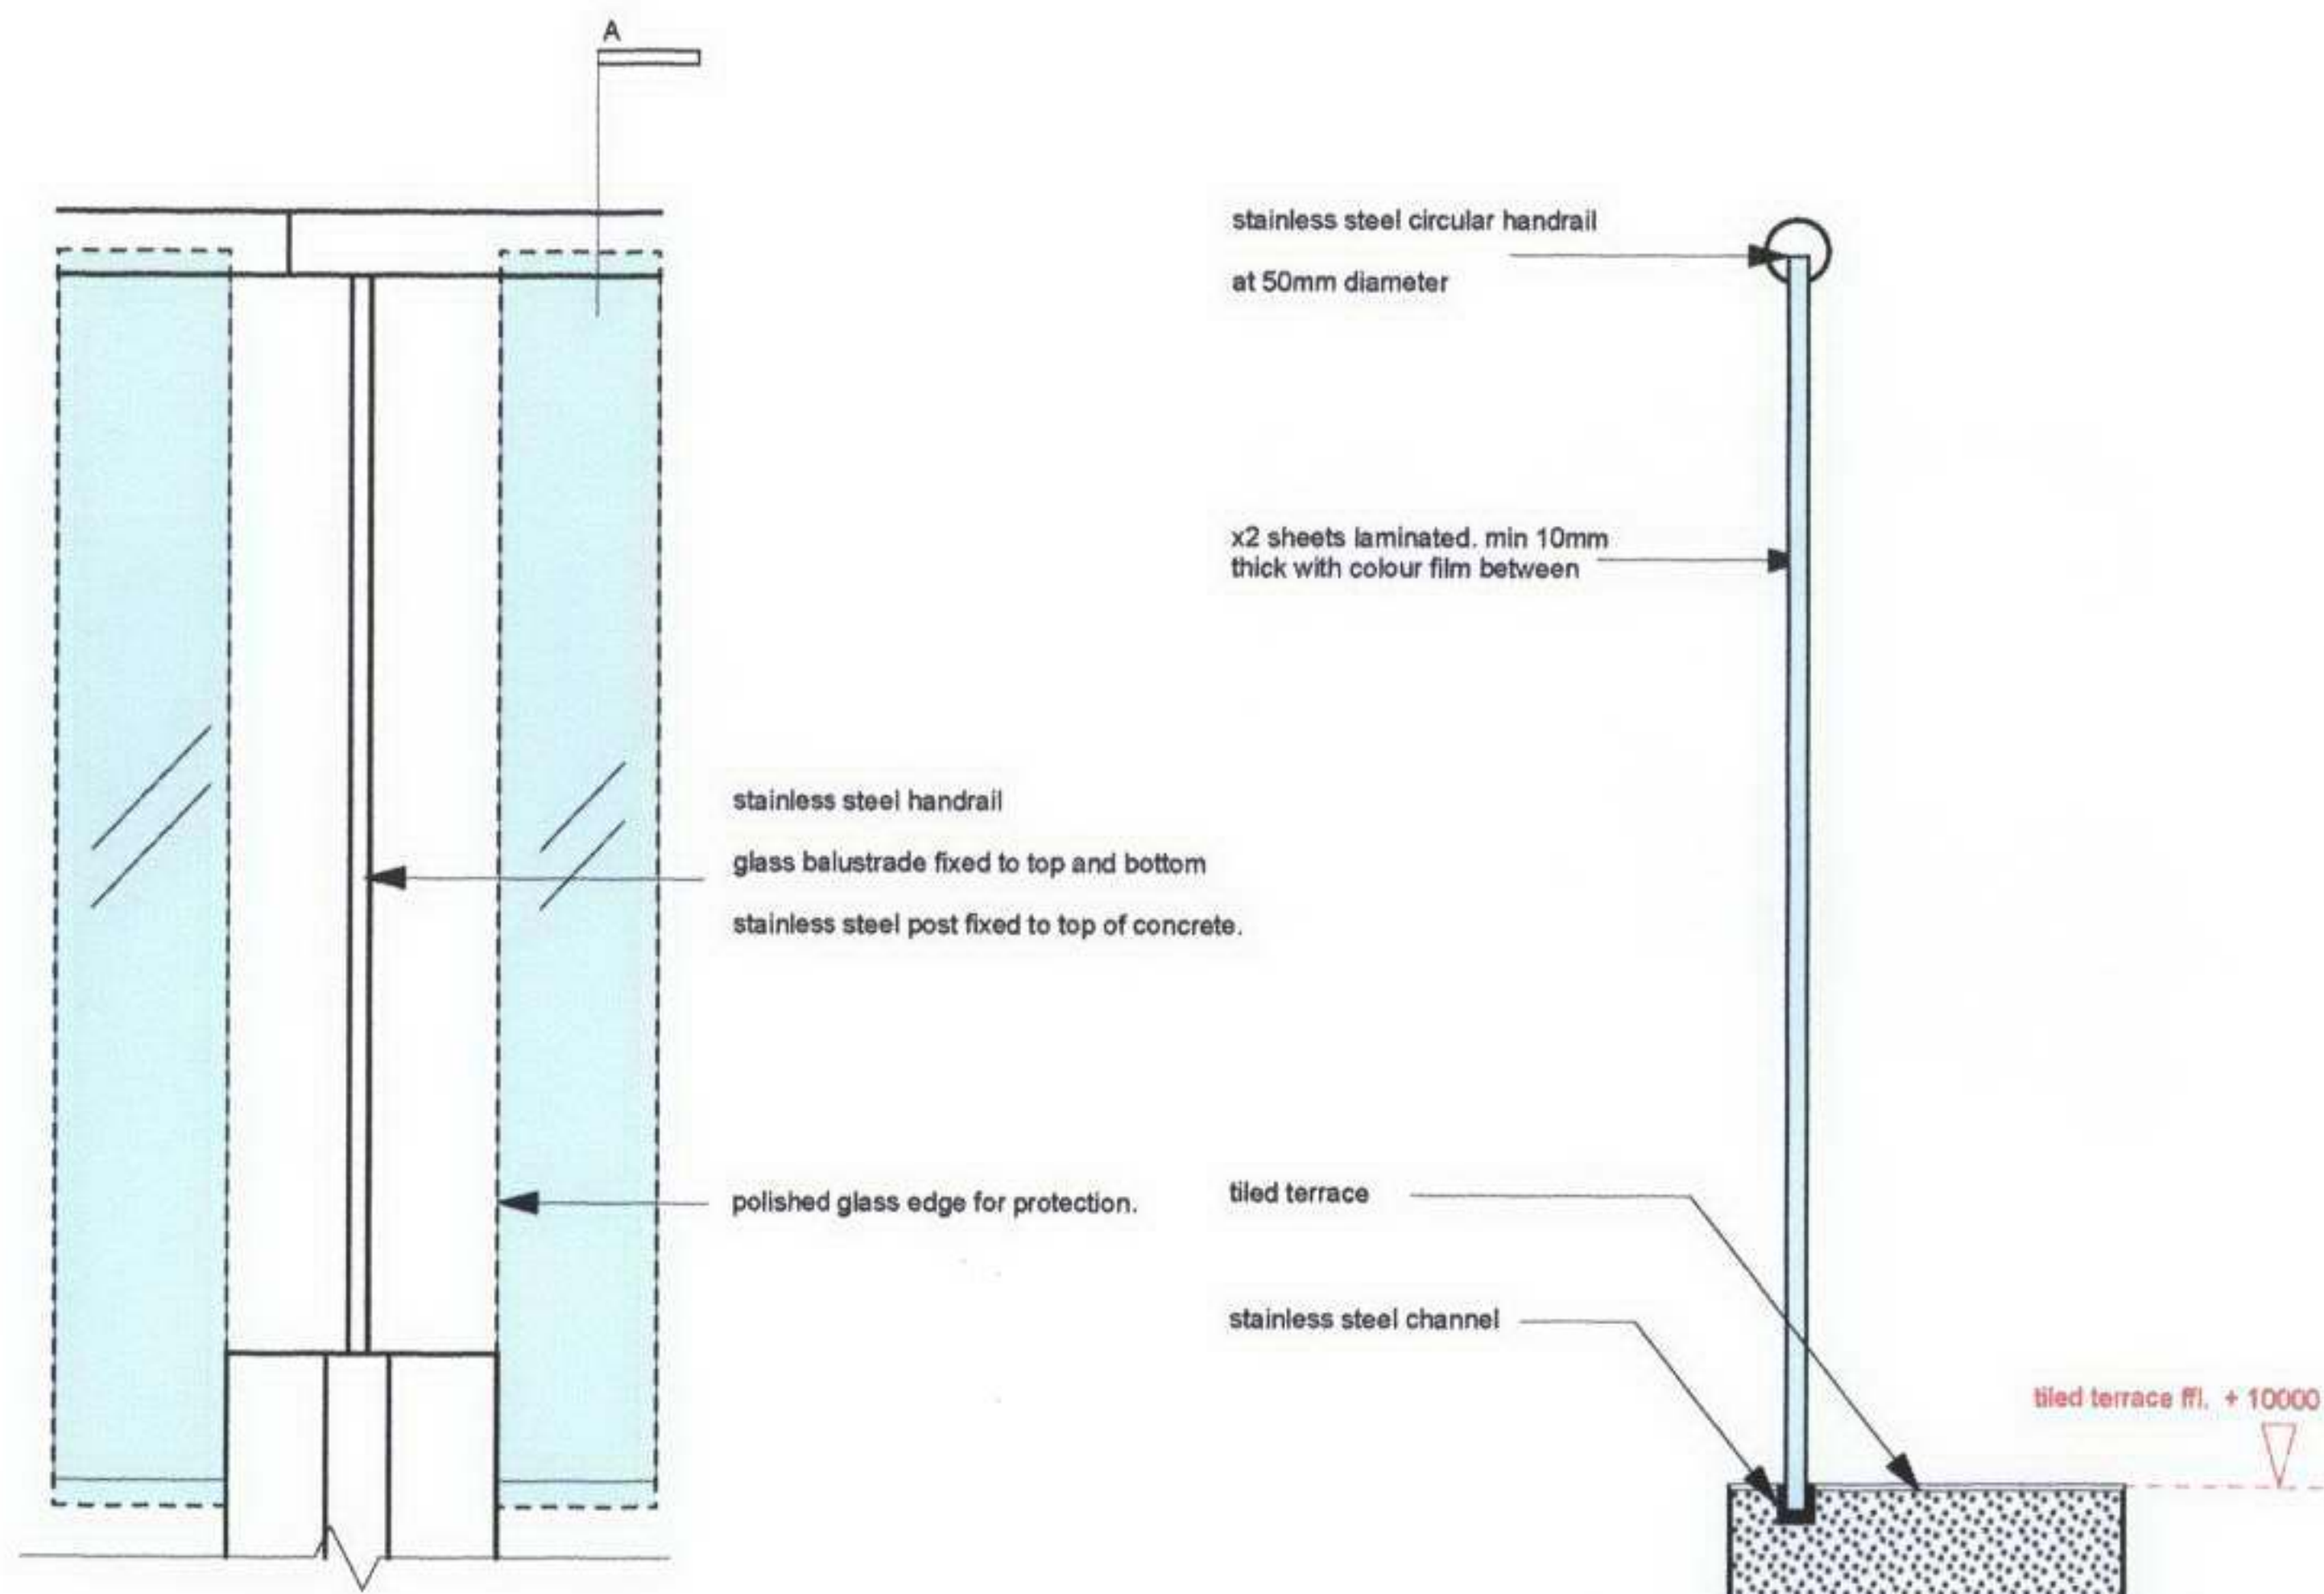

D3
ELEVATIONS DETAIL OF CONCRETE FIN AND
GLASS BALUSTRADE

D5
SECTION THROUGH GLASS
BALUSTRADE FIXED TOP AND
BOTTOM

INDICATIVE MATERIAL FINISHES

FEATURE GLAZING



Red Glass Canopy . KATE MAESTRI




Back-lit Stained Glass wall. KATE MAESTRI




Bromley Reform Synagogue, Memorial Wall. Pitted
'Portofino' polished plaster with course-lines.
Customised colour. FRANCO FINISHES

POLISHED PLASTER TO FRONT WALLS

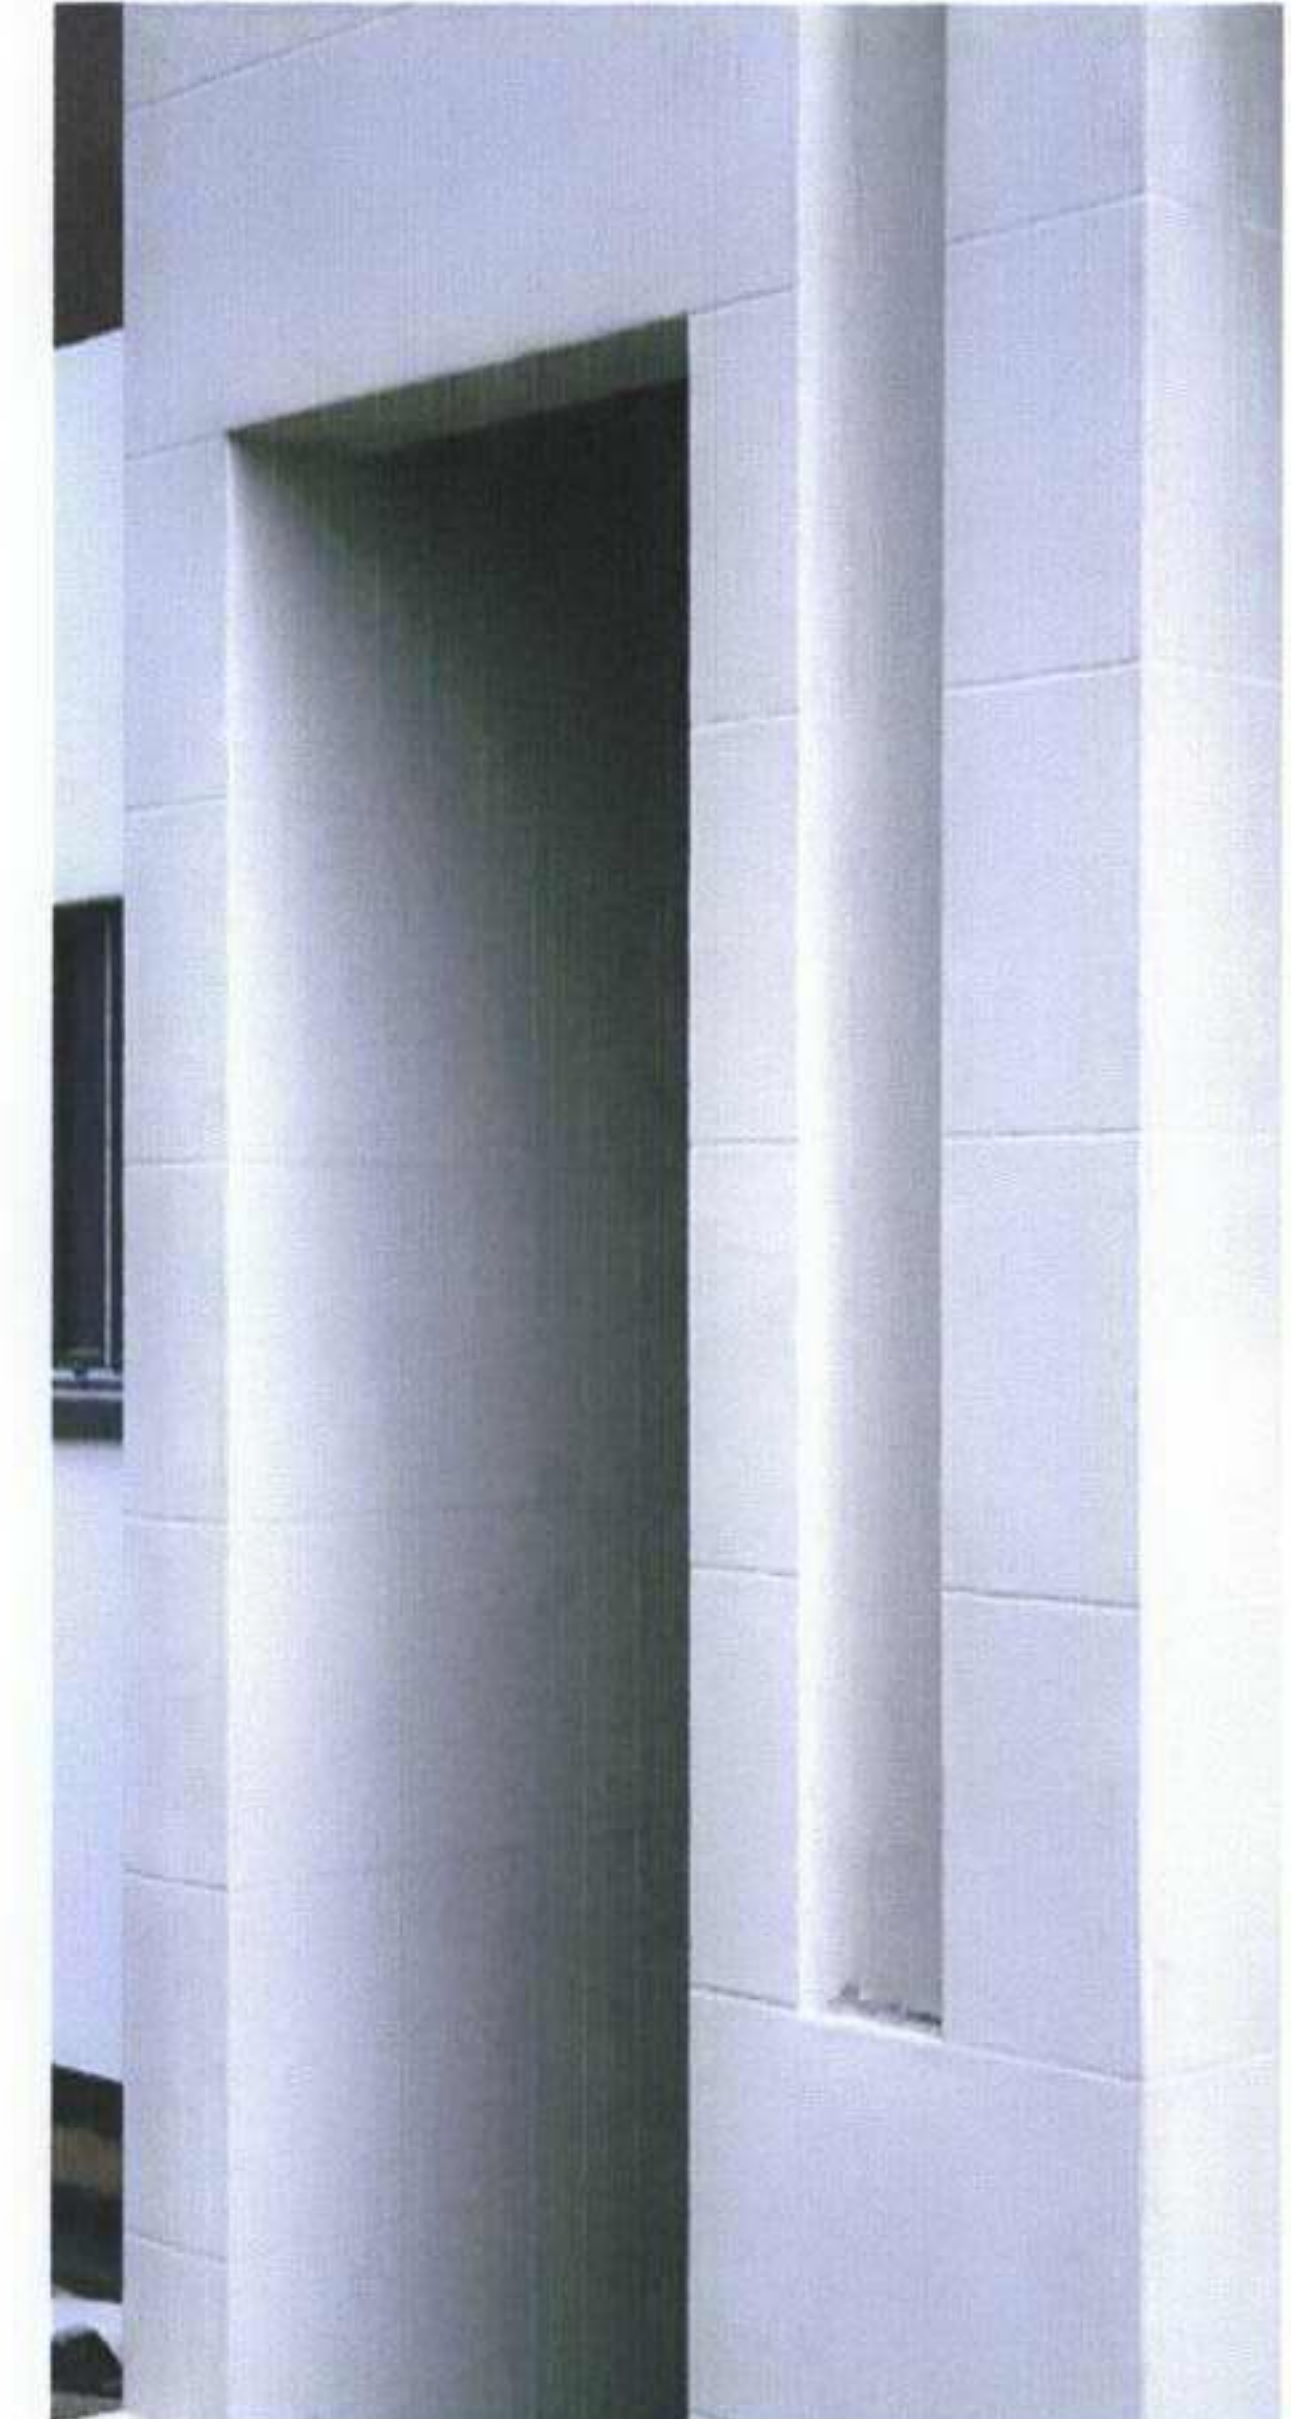

Chelsea Bridge Wharf, London. 'Pavia' with
course-lines FRANCO FINISHES

REV.	DATE	DESCRIPTION	REV.	DATE	DESCRIPTION	REV.	DATE	DESCRIPTION	NOTE:	CLIENT:	PROJECT:	Simon Miller Architects Ltd 12 Forres Gardens Temple Fortune London NW11 7EX Tel: 020 8201 9875 Fax: 020 8201 9877 Web: simonmillerarchitects.com Email: info@simonmillerarchitects.com		DATE:	SEPTEMBER 2006
-	-	-	-	-	-	-	-	-	DO NOT SCALE FROM THIS DRAWING. ONLY WRITTEN DIMENSIONS TO BE USED.	Paul Duncan Golden Project Management 49 Waldeck Road London N15 3EL	New Build House			DRAWN BY:	STh
-	-	-	-	-	-	-	-	-	ALL DIMENSIONS ARE IN MILLIMETERS. INCONSISTENCIES ARE TO BE REPORTED TO THE ARCHITECT IMMEDIATELY.	SITE:	DRAWING TITLE:	182/P04		SCALE:	1-5 @ A3
-	-	-	-	-	-	-	-	-	COPYRIGHT IS HELD BY SIMON MILLER ARCHITECTS LTD	Land adjacent to 1 Estelle Road, Hodes Row NW3	Details and materials			DRAWING NO.:	REVISION:
-	-	-	-	-	-	-	-	-							*

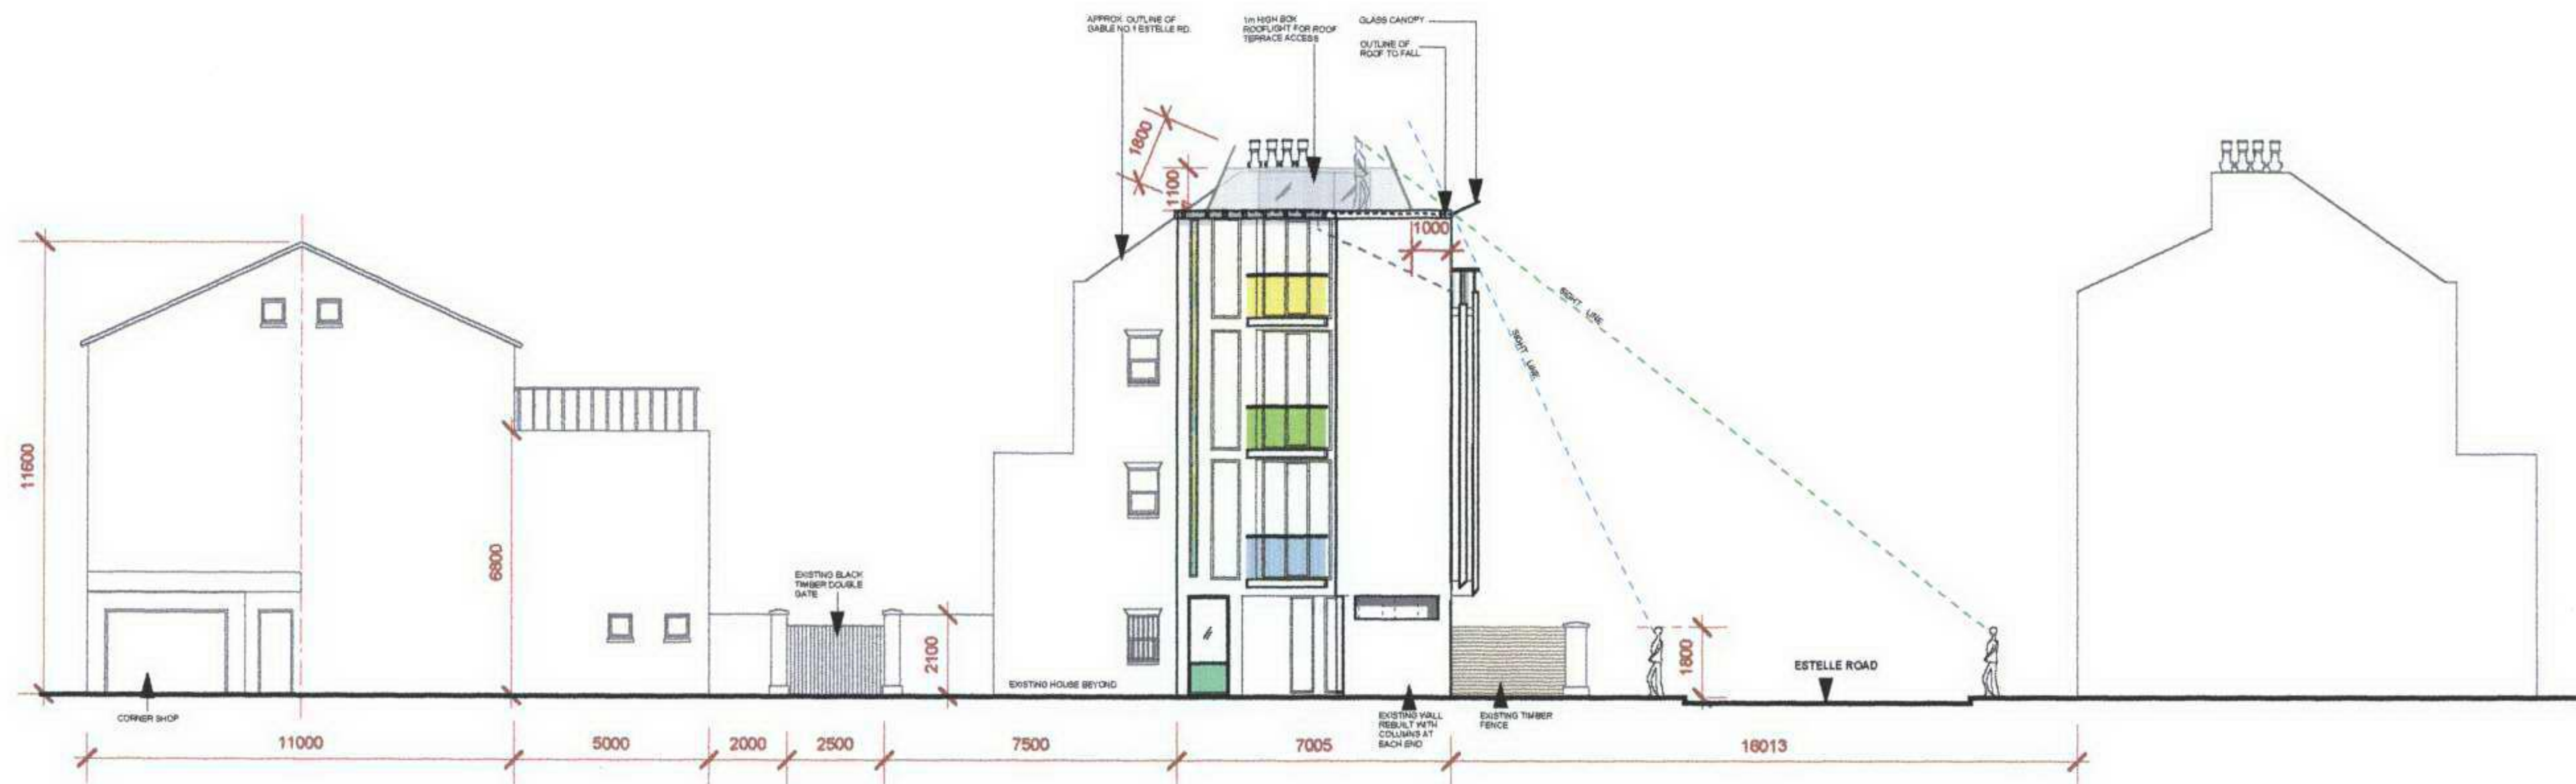

PROPOSED SIDE ELEVATION- HODES ROW

REV.	DATE	DESCRIPTION	REV.	DATE	DESCRIPTION	REV.	DATE	DESCRIPTION	NOTE:	CLIENT:	PROJECT:	Simon Miller Architects Ltd 12 Forres Gardens Temple Fortune London NW11 7EX Tel: 020 8201 9875 Fax: 020 8201 9877 Web: simonmillerarchitects.com Email: info@simonmillerarchitects.com		DATE:	SEPTEMBER 2006
-	-	-	-	-	-	-	-	-	DO NOT SCALE FROM THIS DRAWING. ONLY WRITTEN DIMENSIONS TO BE USED.	Paul Duncan Golden Project Management 49 Waldeck Road London N15 3EL	New Build House			DRAWN BY:	STH. NAN
-	-	-	-	-	-	-	-	-	ALL DIMENSIONS ARE IN MILLIMETERS. INCONSISTENCIES ARE TO BE REPORTED TO THE ARCHITECT IMMEDIATELY.	SITE:	DRAWING TITLE:	182/P05		SCALE:	1-200 @ A3
-	-	-	-	-	-	-	-	-	COPYRIGHT IS HELD BY SIMON MILLER ARCHITECTS LTD	Land adjacent to 1 Estelle Road, Hodes Row NW3	ELEVATIONS SIDE ELEVATION - HODES ROW			DRAWING NO.:	REVISION:
-	-	-	-	-	-	-	-	-							*