


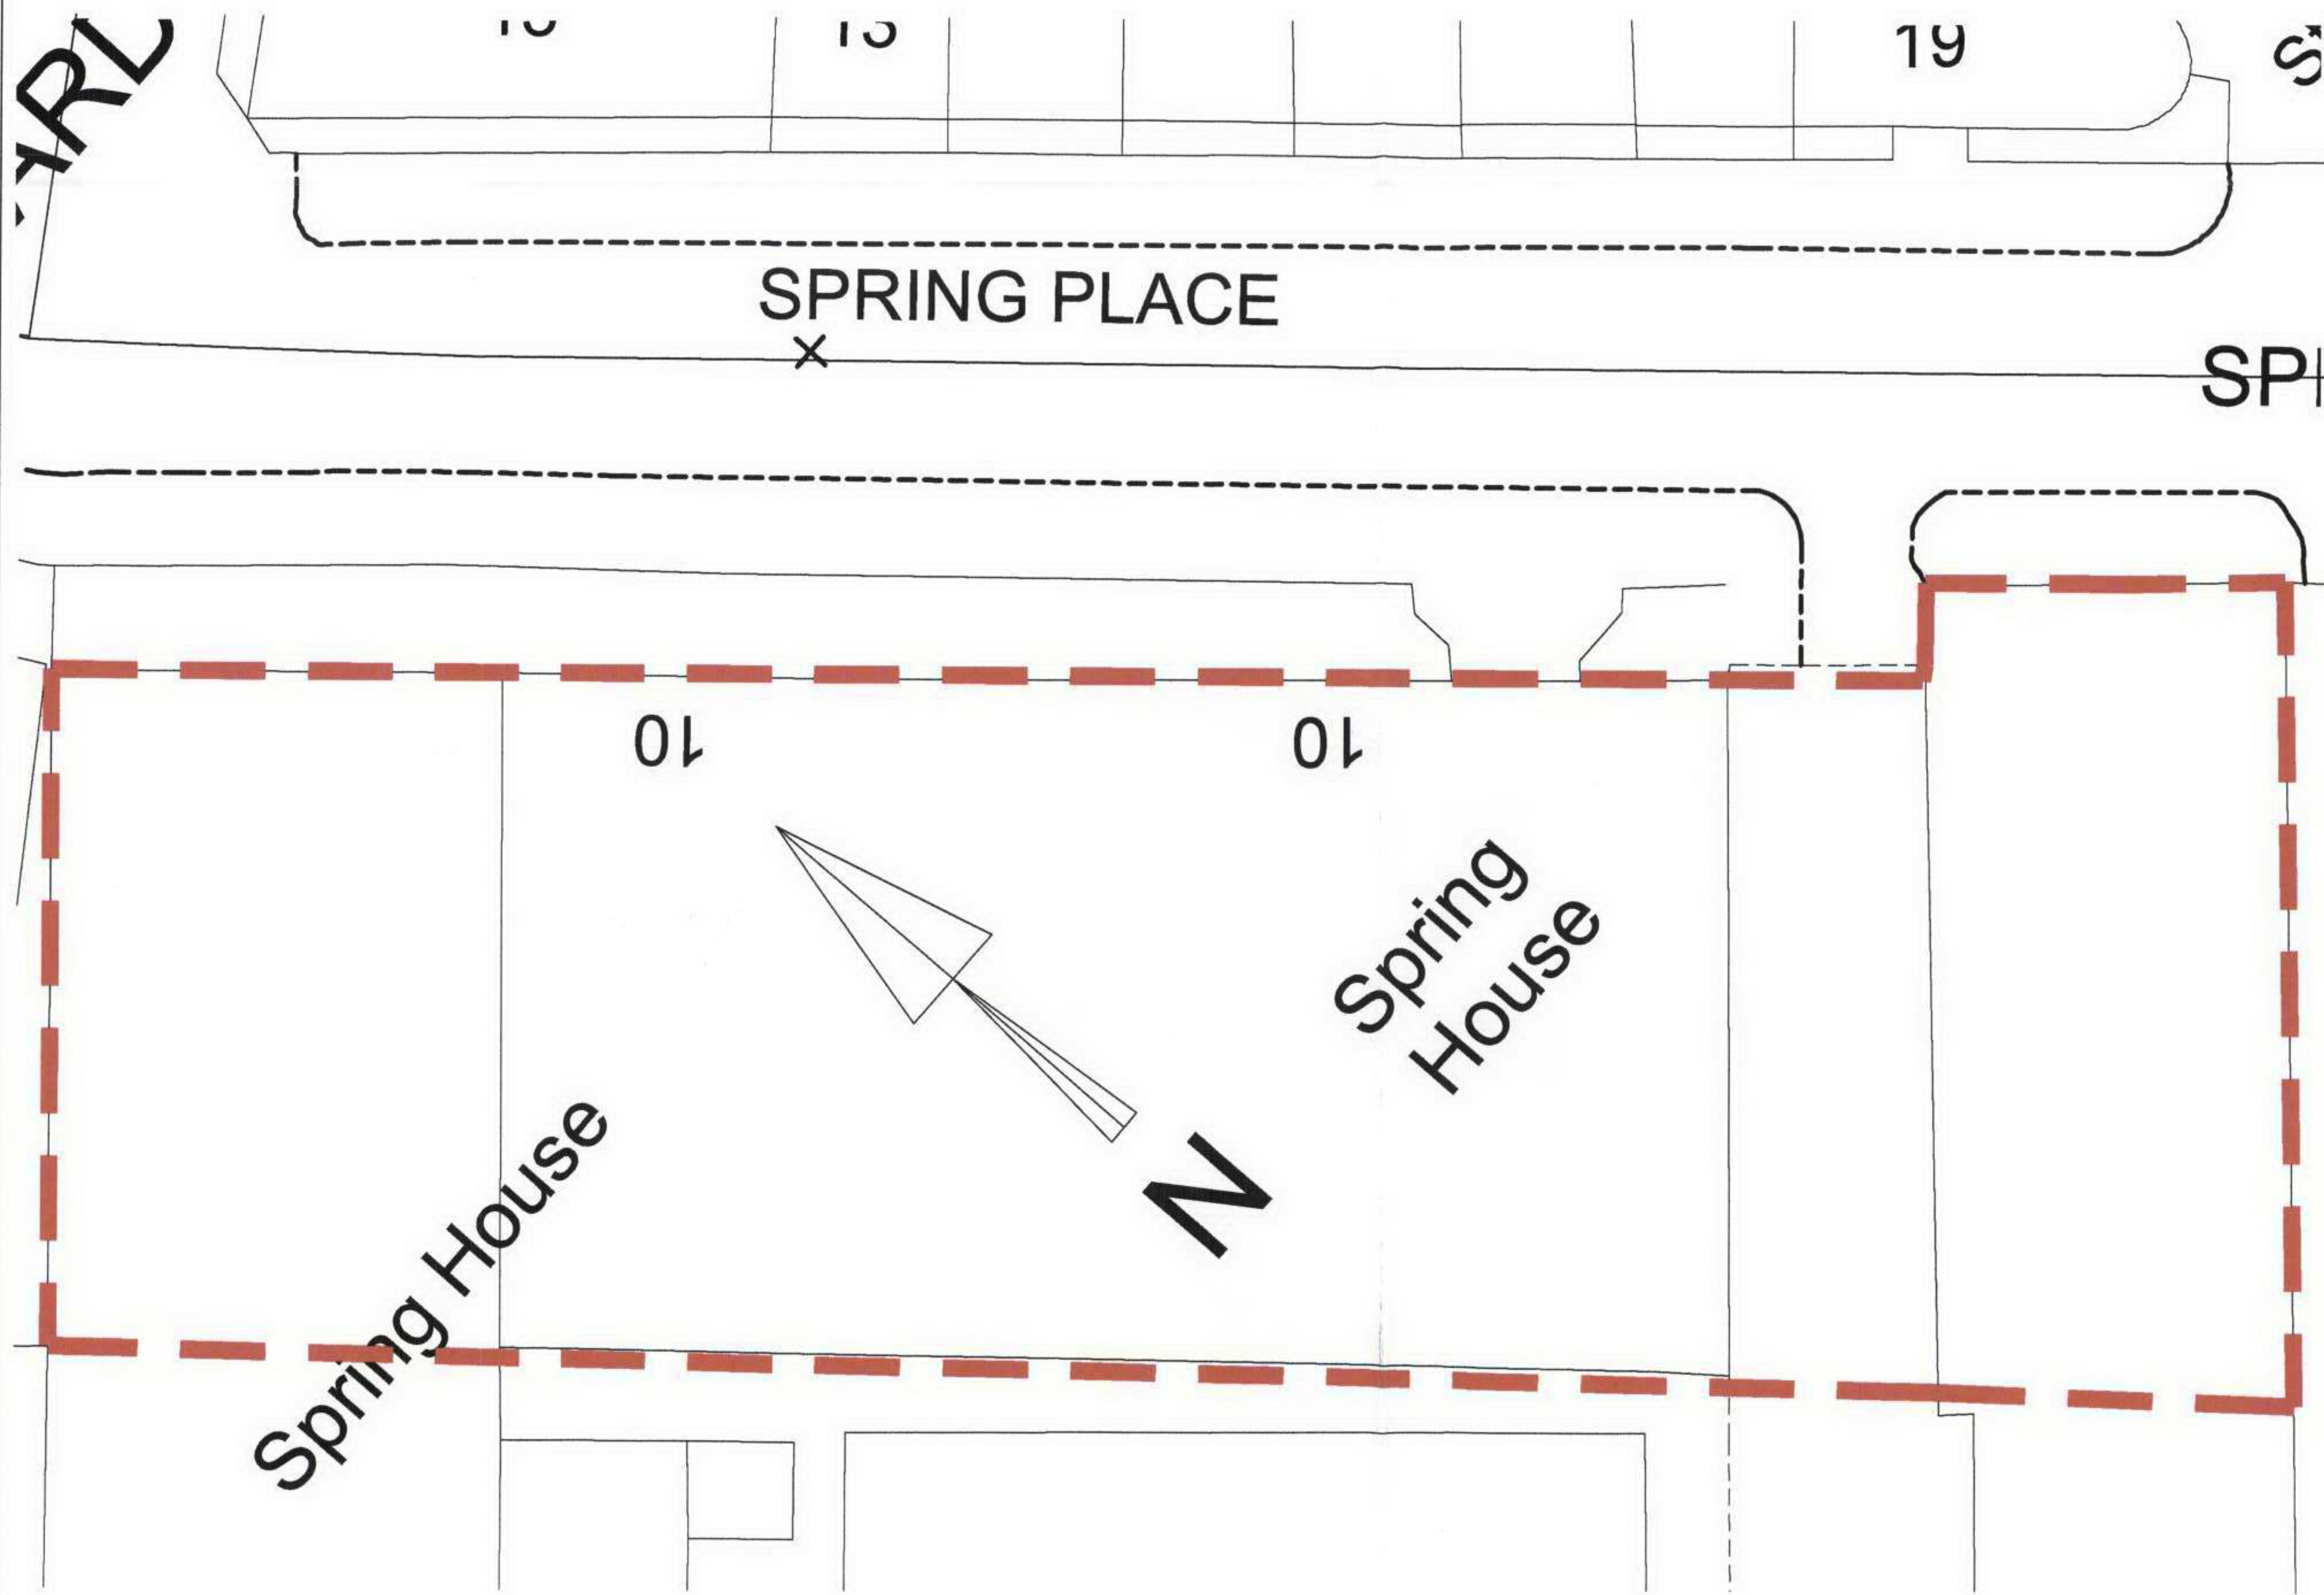

All dimensions must be checked on site and not scaled from this drawing.
Any discrepancy must be reported to the Contract Administrator.
The © Copyright of this drawing remains the property of
Franklin Design Associates.

NOTES

REVISIONS

RECEIVED
29 NOV 2006

PLANNING

**FRANKLIN
DESIGN
ASSOCIATES**
THE COACH HOUSE, 20 KINGS PARADE MEWS, CLIFTON BRISTOL BS8 3RE ENGLAND
T: +44 (0) 117 946 6209 F: +44 (0) 117 946 6204
E: design@fdas.co.uk W: www.fdas.co.uk

CLIENT:
Spring Studios

PROJECT:
Studio Refurbishment
Spring House, 10 Spring Place
London

DRAWING DESCRIPTION:
**Spring Studios
Site Plan**

SCALE: 1:200	DRAWN BY: JPE
DATE: November 2006	CHECKED: -
CAD FILE: DWG	INSET: -H
DRAWING NO: 2720 - H2 - 02	REVISION: -