




NOTES

REVISIONS

SPRING PLACE



SP

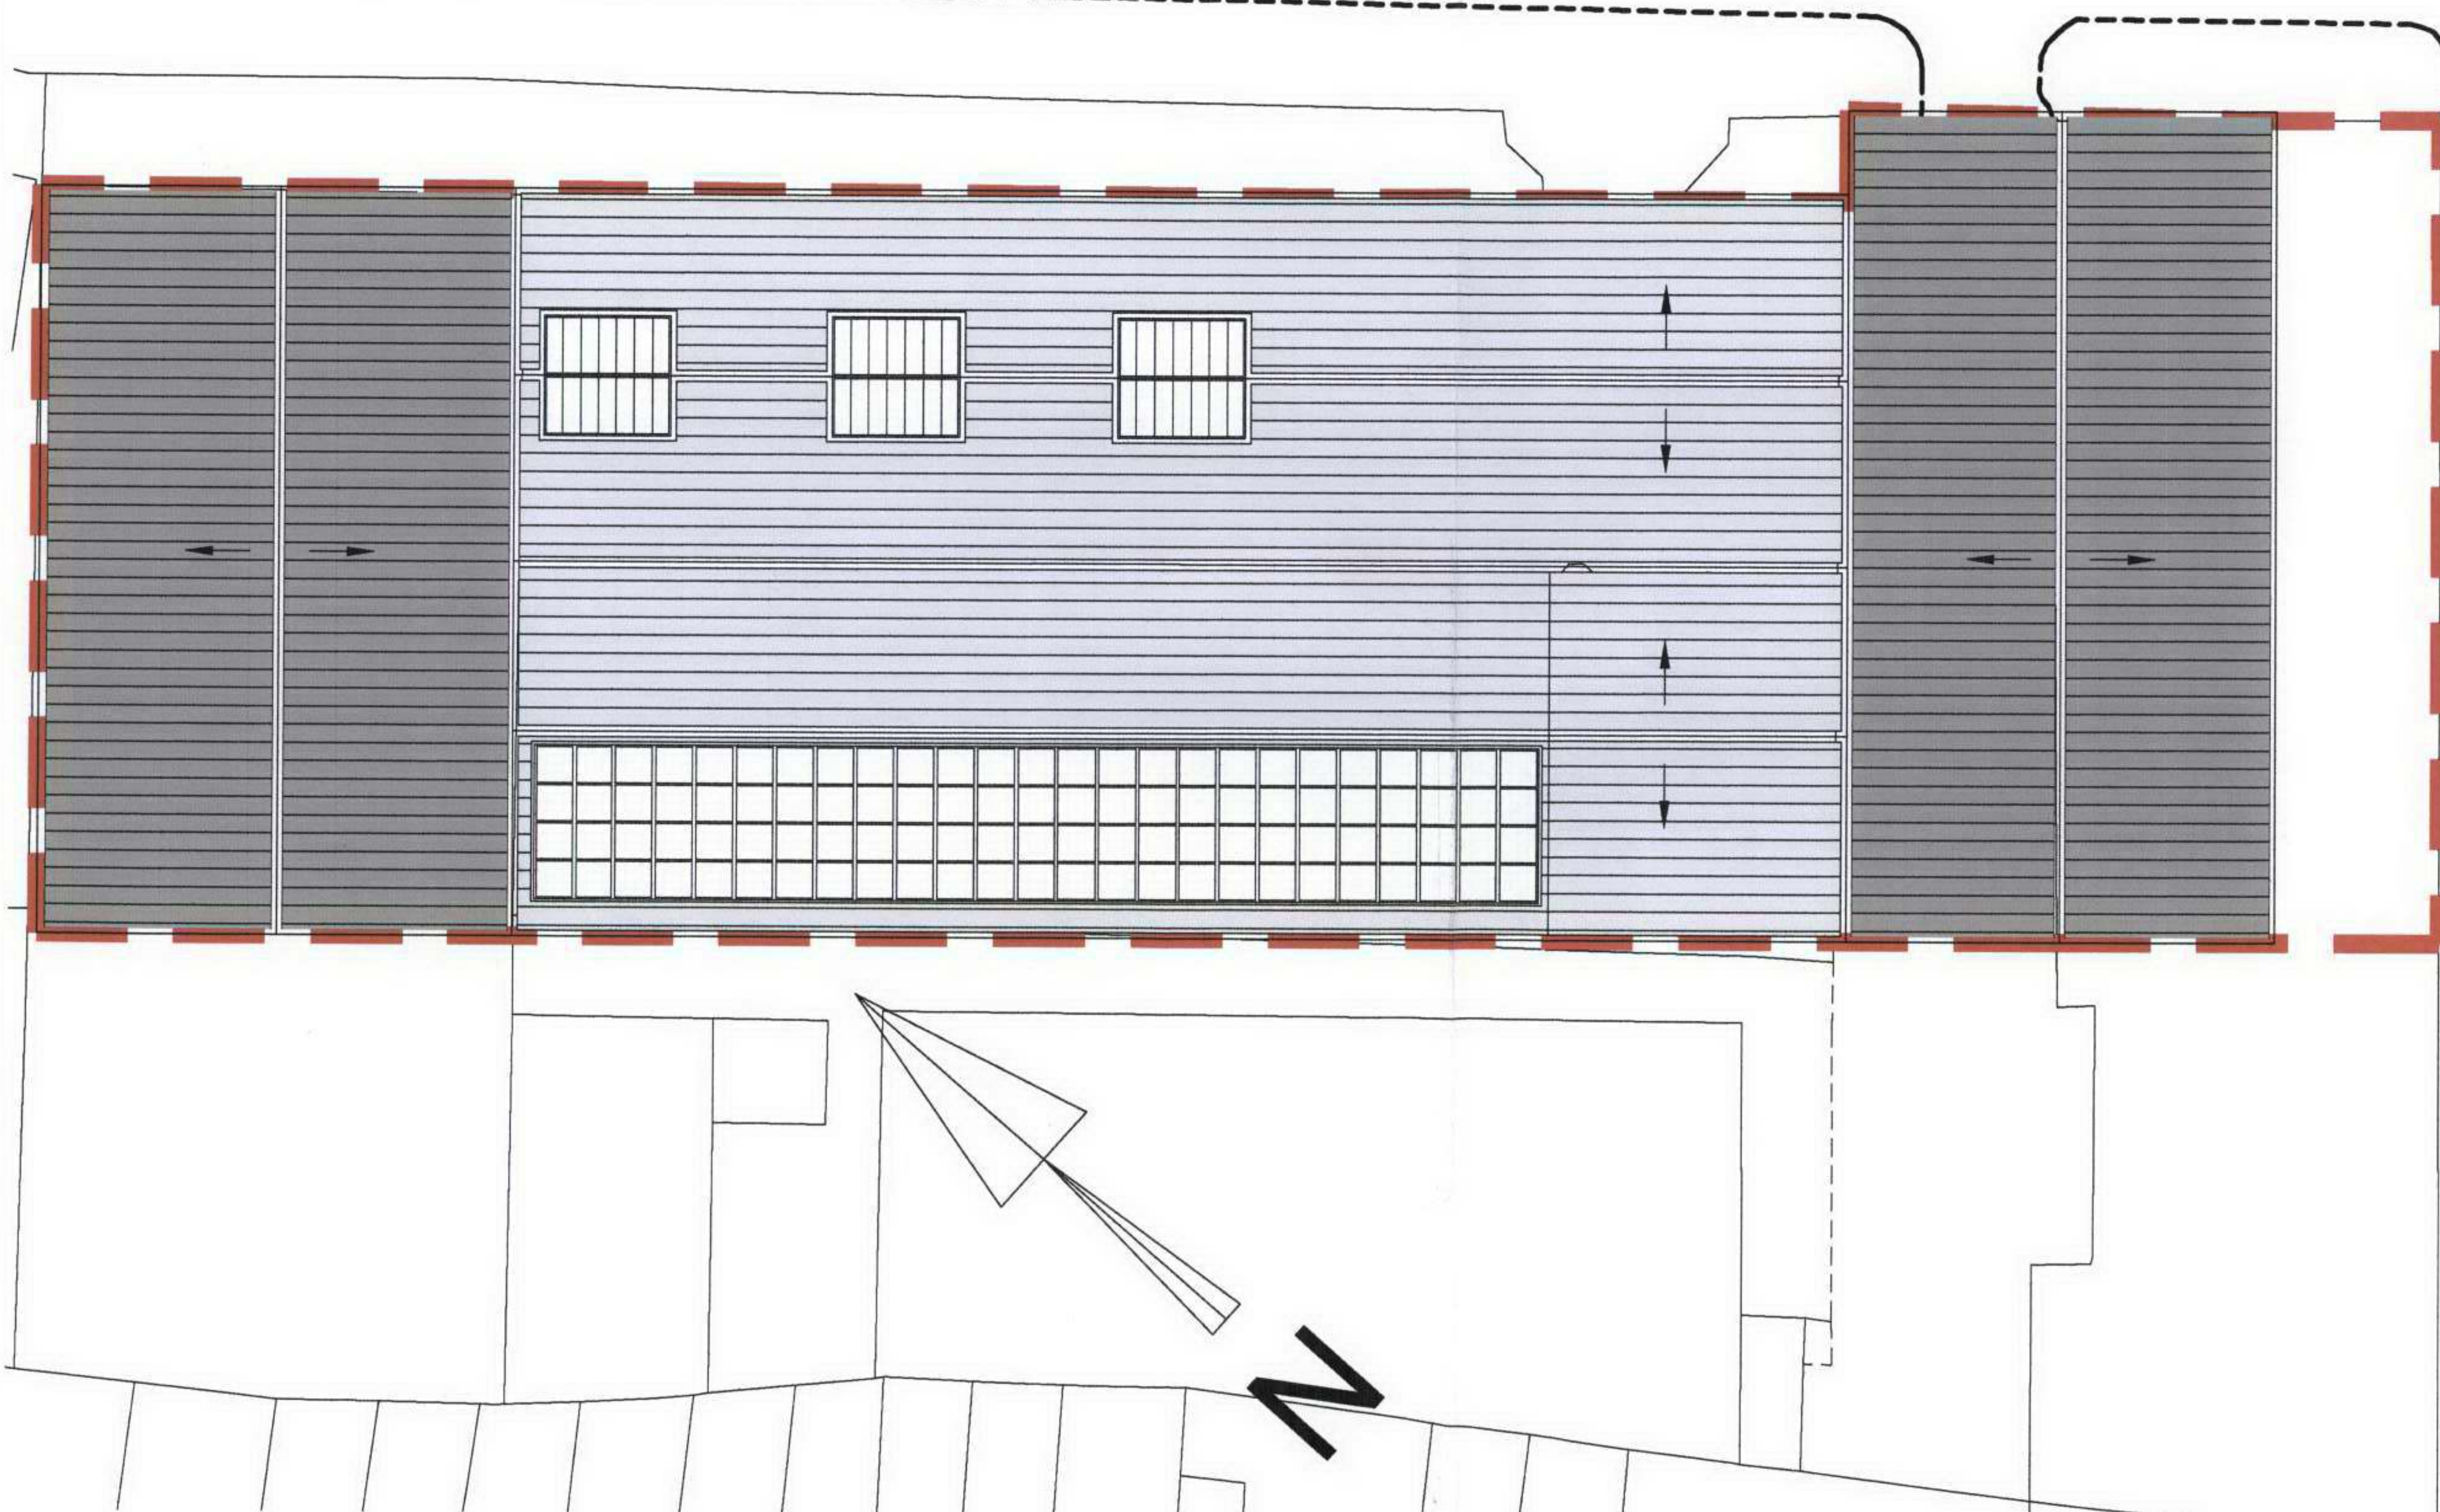

RECEIVED
29 NOV 2006

PLANNING

**FRANKLIN
DESIGN
ASSOCIATES**

THE COACH HOUSE, 26 KINGS PARADE MEWS, CLIFTON, BRISTOL, BS8 2PE, ENGLAND
T: +44 (0) 117 940 6200 F: +44 (0) 117 940 6204
E: design@fda-bristol.co.uk W: www.fda-bristol.co.uk

CLIENT

Spring Studios

PROJECT

Studio Refurbishment
Spring House, 10 Spring Place
London

DRAWING DESCRIPTION

**Studios B and C
Location Plan**

SCALE:
1:200 @A3

DATE
09.11.2006

CAD FILE: DWG

DRAWING NO:
2733-02

DRAWN BY
JPE

CHECKED
-

SHEET: 16

REVISION



NOTES


REVISION:

A - 27.11.06

> Revised further to planner's comments



Existing Roof Plan 1:200

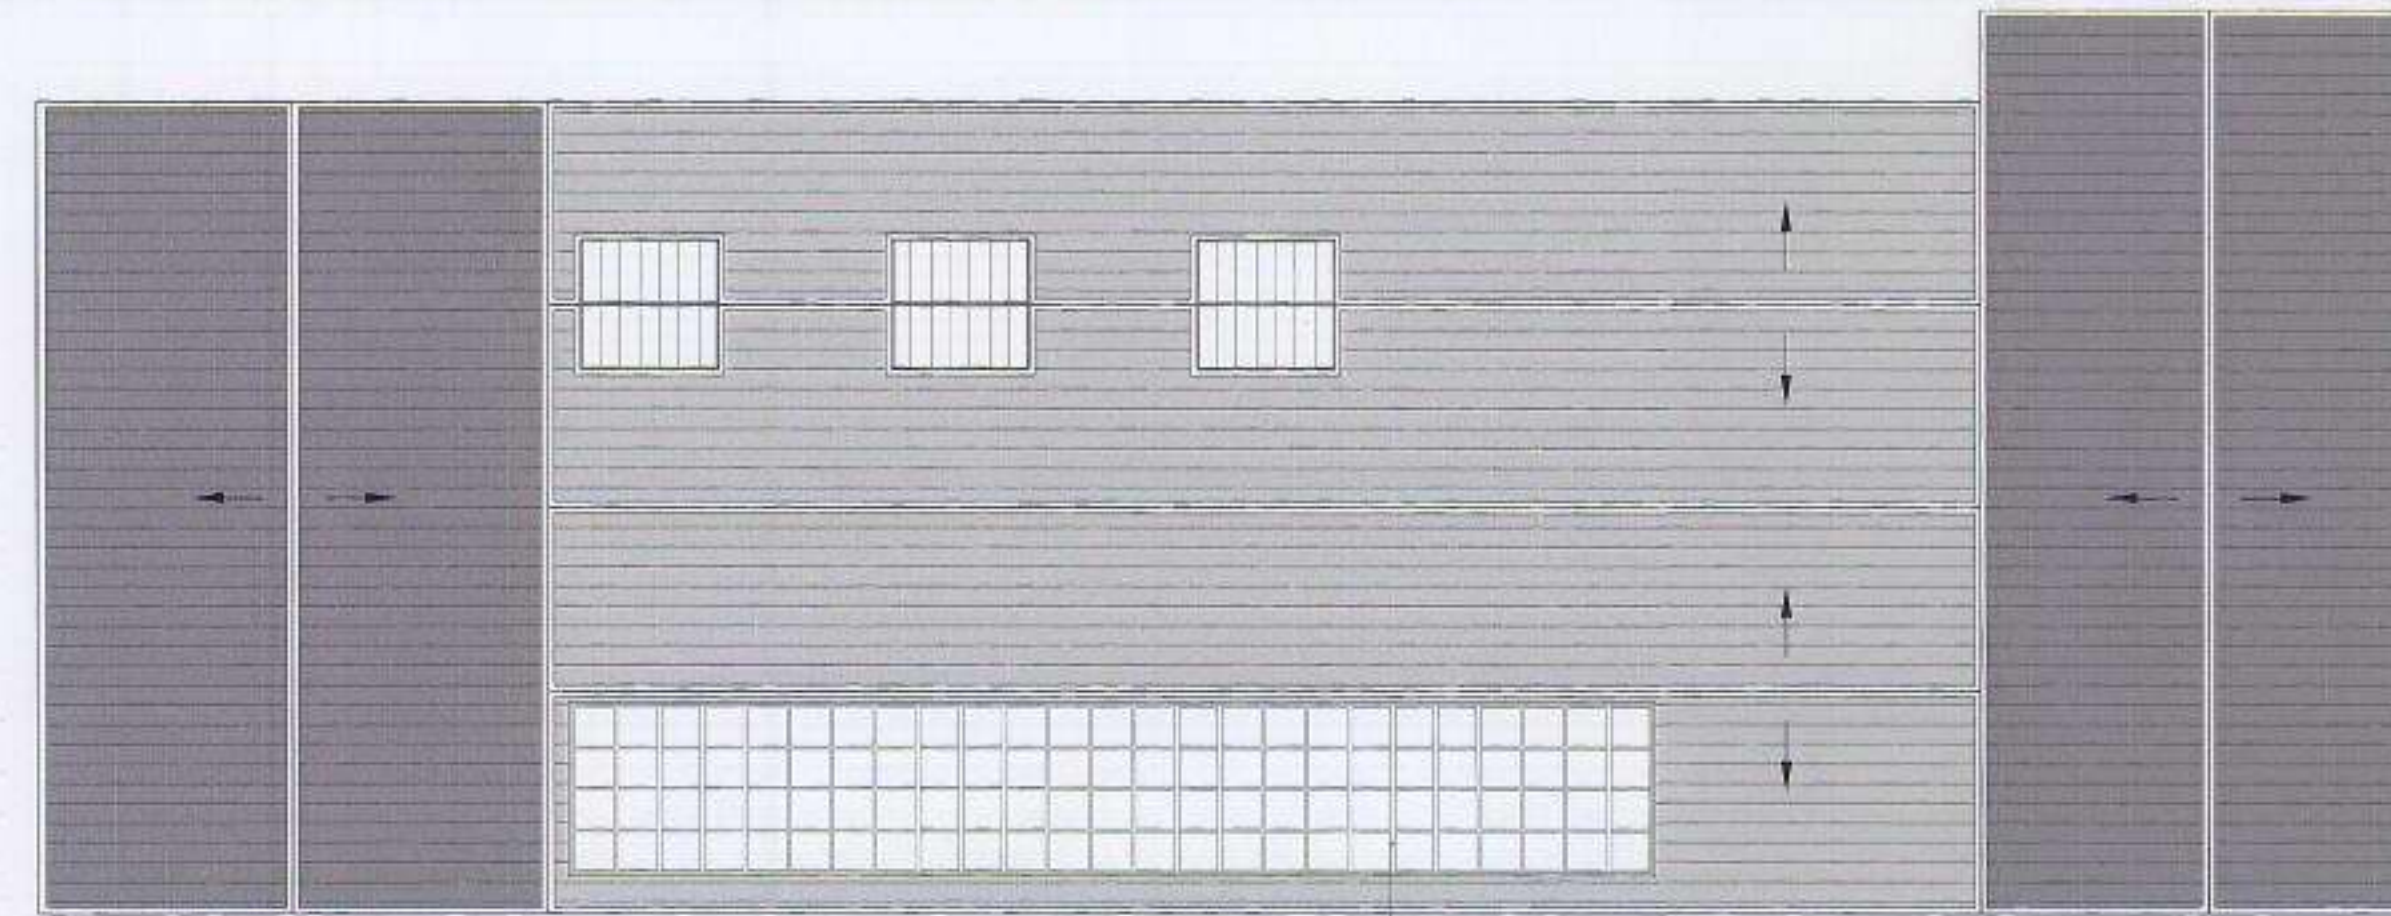


Proposed Roof Plan 1:200




Existing Rear Elevation 1:200




Proposed Rear Elevation 1:200

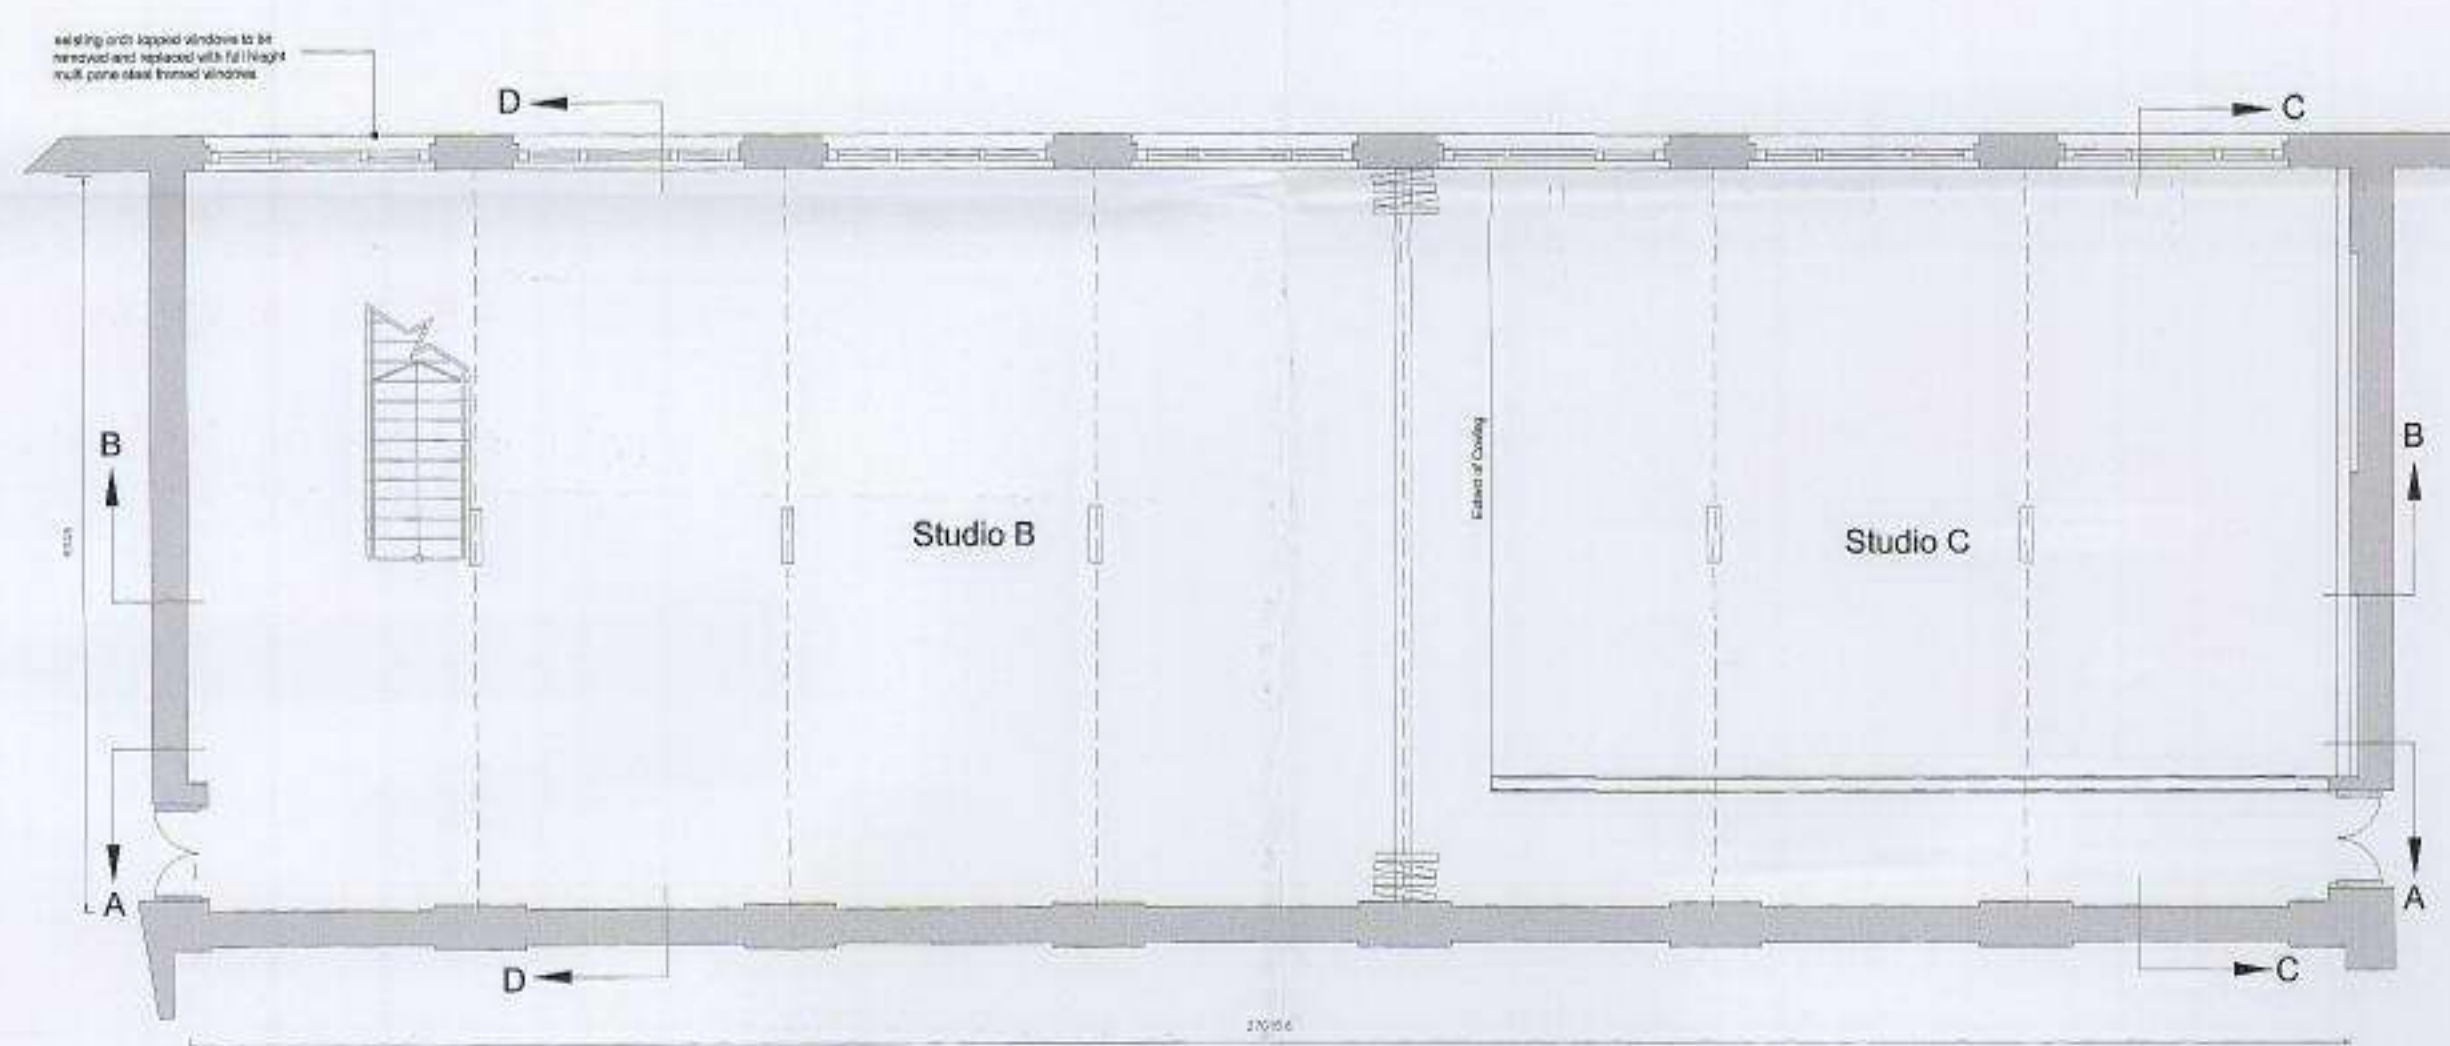

Plan 1:100

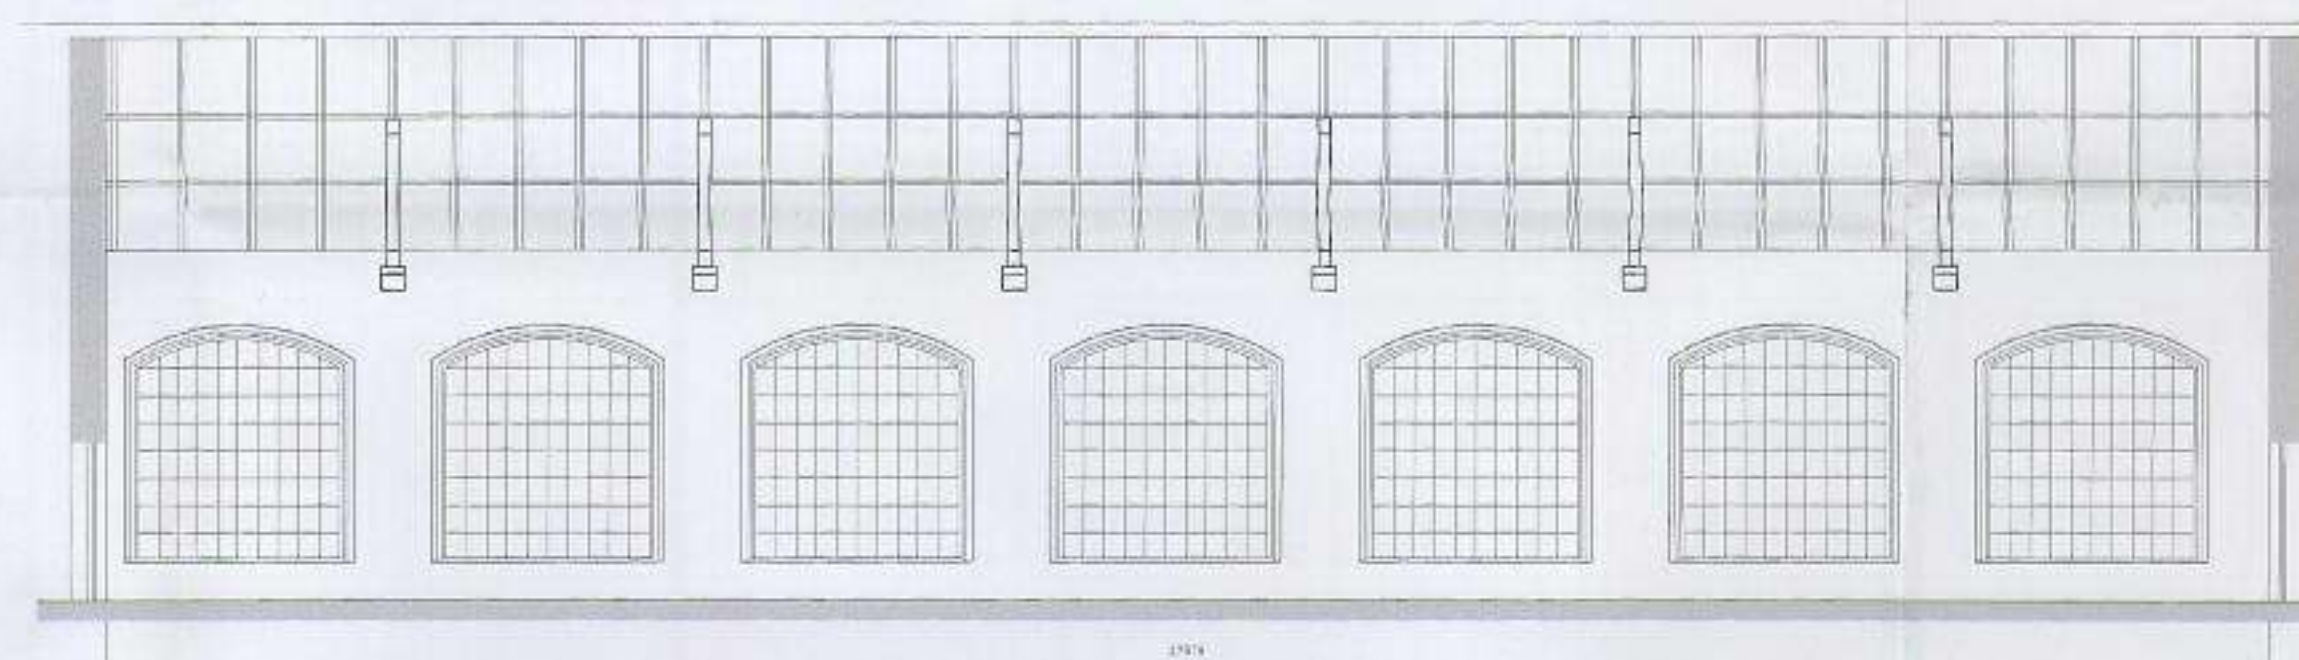

Existing Section BB 1:100

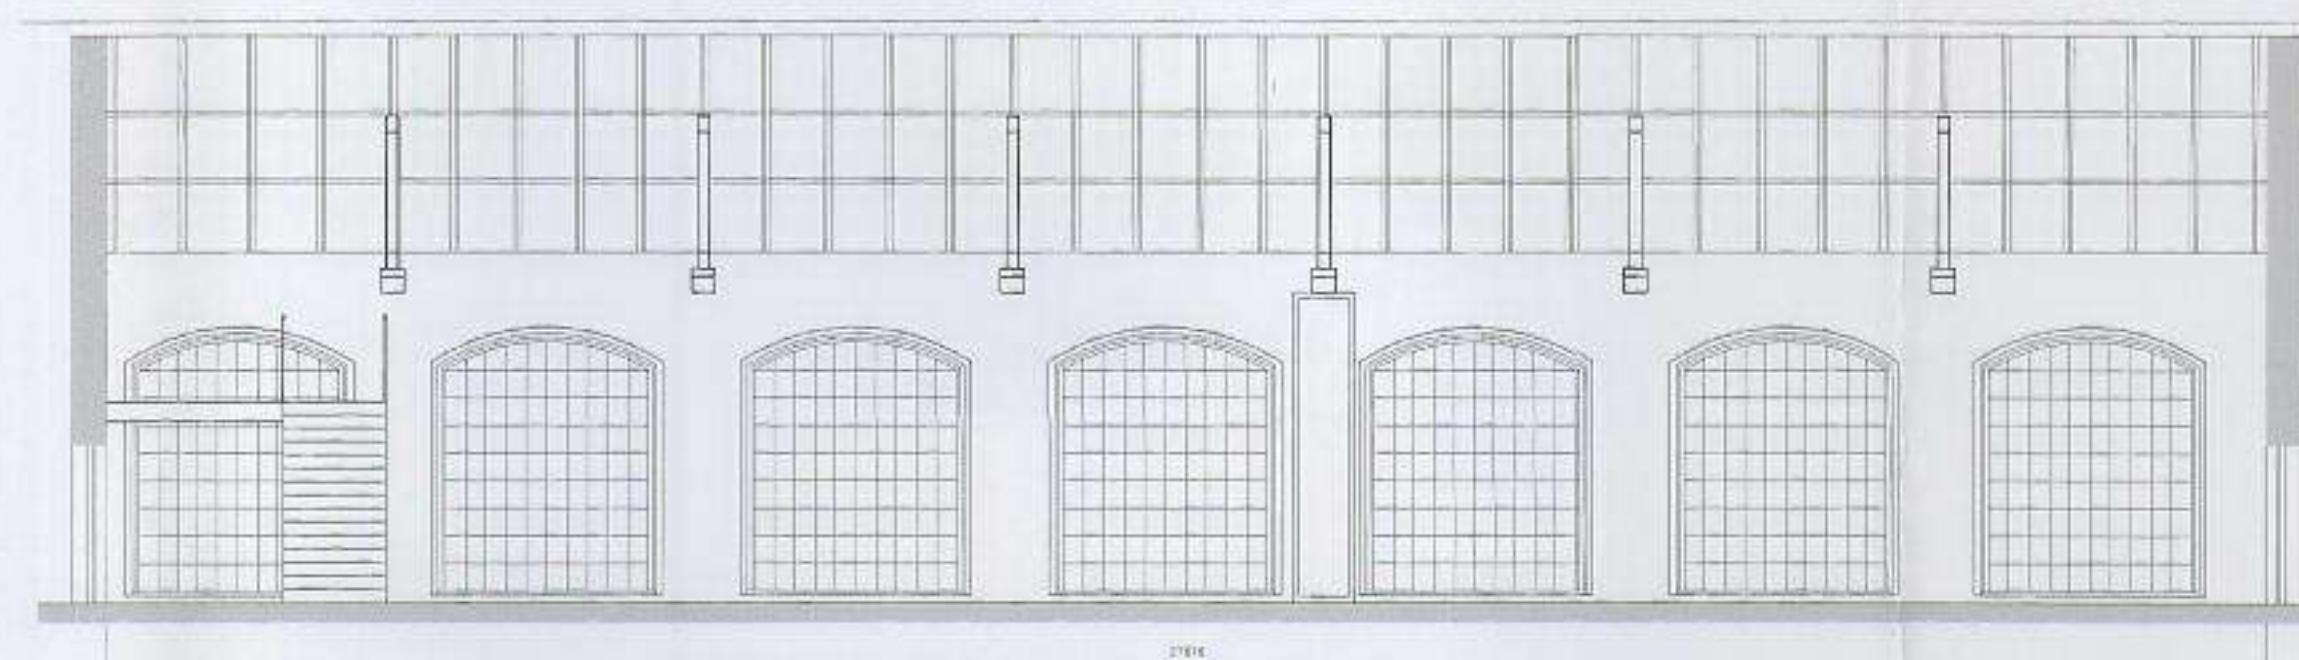

Proposed Section BB 1:100




Location Plan 1:1250




Example Glazed Roof systems



Example Glazed Roof systems

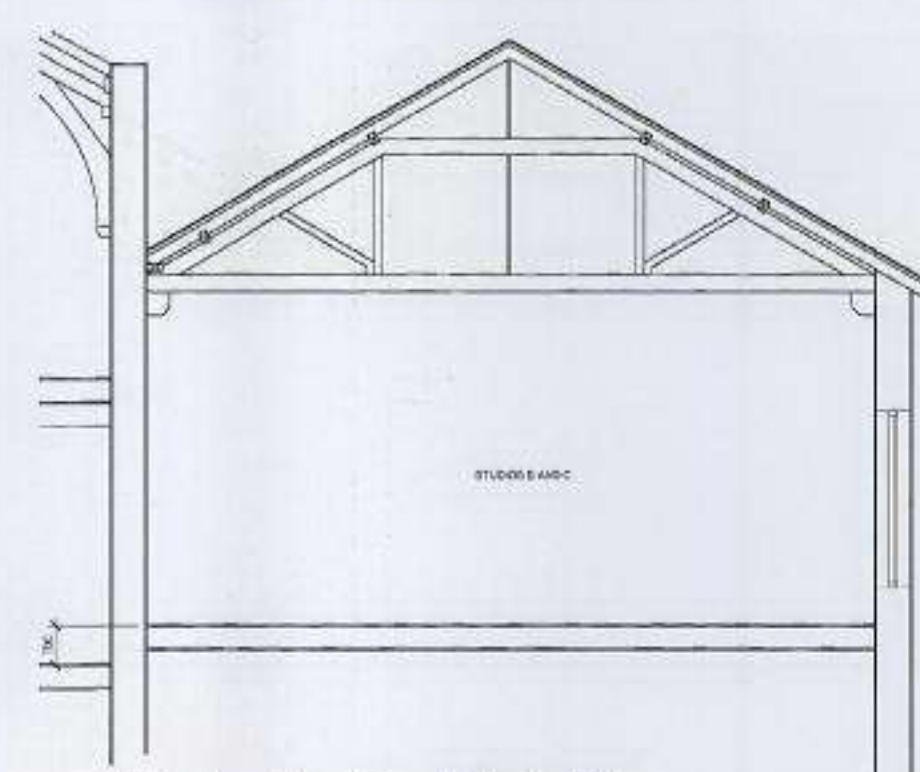

Existing Section DD 1:100

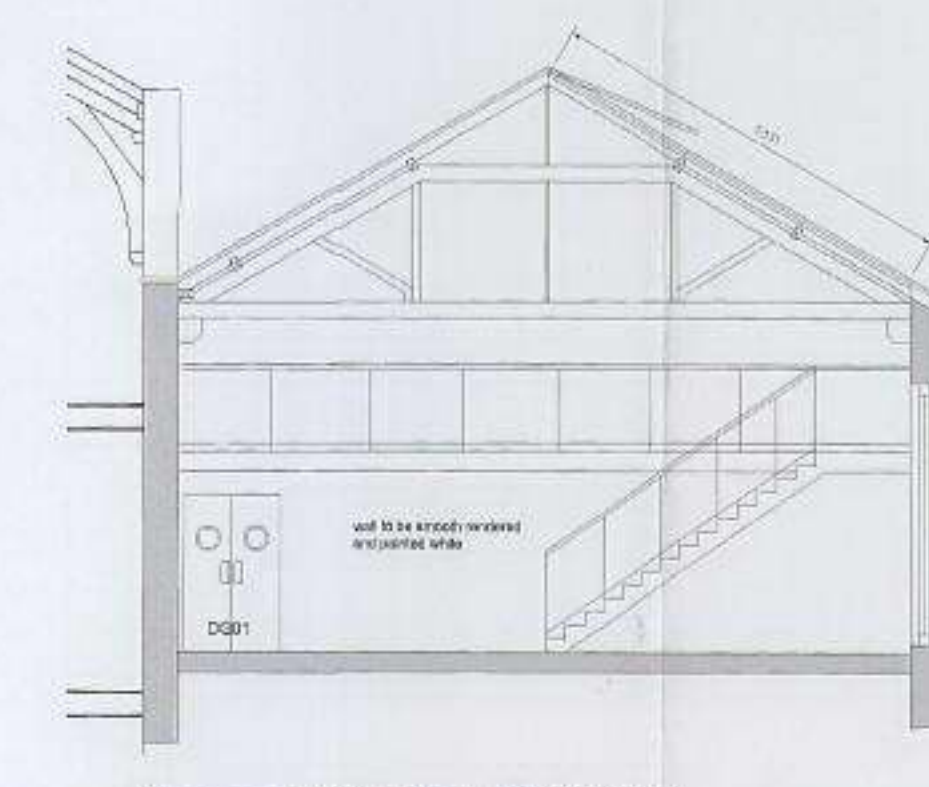

Proposed Section DD 1:100

PLANNING



THE COACH HOUSE, 25 KINGS PARADE MEWS, CLIFTON, BRISTOL, BS8 2HR, ENGLAND
T: +44 (0) 117 948 8296 F: +44 (0) 117 948 8344
E: design@fda-bristol.co.uk W: www.fda-bristol.co.uk

CLIENT:

Spring Studios

PROJECT:

Studio Refurbishment
Spring House, 10 Spring Place
London

DRAWING DESCRIPTION:

Studios B and C
Existing/Proposed Plans

SCALE:

As shown

DATE:

09.11.2006

DRAWING NO.:

010

RECEIVED
29 NOV 2006

DRAWN BY:

JPE

CHECKED:

-

SHEET: 61

REVISION: