
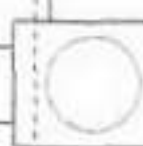


GROUND FLOOR HALLWAY PLAN

PAVEMENT BELSIZE PARK GARDENS

GARDEN

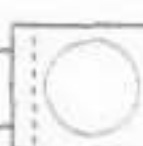

GROUND FLOOR
ENTRANCE / EXIT
TO STREET

GROUND FLOOR
ENTRANCE LOBBY

3860

3860


2880

GROUND FLR FLAT
ENTRANCE


ENTRANCE TO GARDEN FLAT

PARTY BOUNDARY

work stage :	SURVEY	job :	64 BELSIZE PARK GARDENS LONDON NW3 4NE	JAS ARCHITECTS	23-26 PENN STREET LONDON N1 5DL UK	NB ALL MATERIALS AND WORKMANSHIP TO BE IN ACCORDANCE WITH BRITISH STANDARDS, MANUFACTURERS RECOMMENDATIONS AND GENERAL GOOD PRACTICE 1 ALL DIMENSIONS TO BE VERIFIED BY THE CONTRACTOR AND DISCREPANCIES OR OMISSIONS REPORTED TO THE ARCHITECT IMMEDIATELY 2 THIS DRAWING IS TO BE READ IN CONJUNCTION WITH RELEVANT ENGINEERS DRAWINGS AND IS SUBJECT TO APPROVAL FROM THE STATUTORY AUTHORITIES 3 COPYRIGHT RESERVED 4 DO NOT SCALE	Revision :	Revision Date:	Change :
scale :	1: 50	title :	GROUND FLOOR PLAN		T/F 44 (0) 20 7739 8361 E jasarchitects@aol.com				
drawn by :	ji								
date :	09.10.2006								
original sheet size :	A3	dwg no:	140/001SUR						

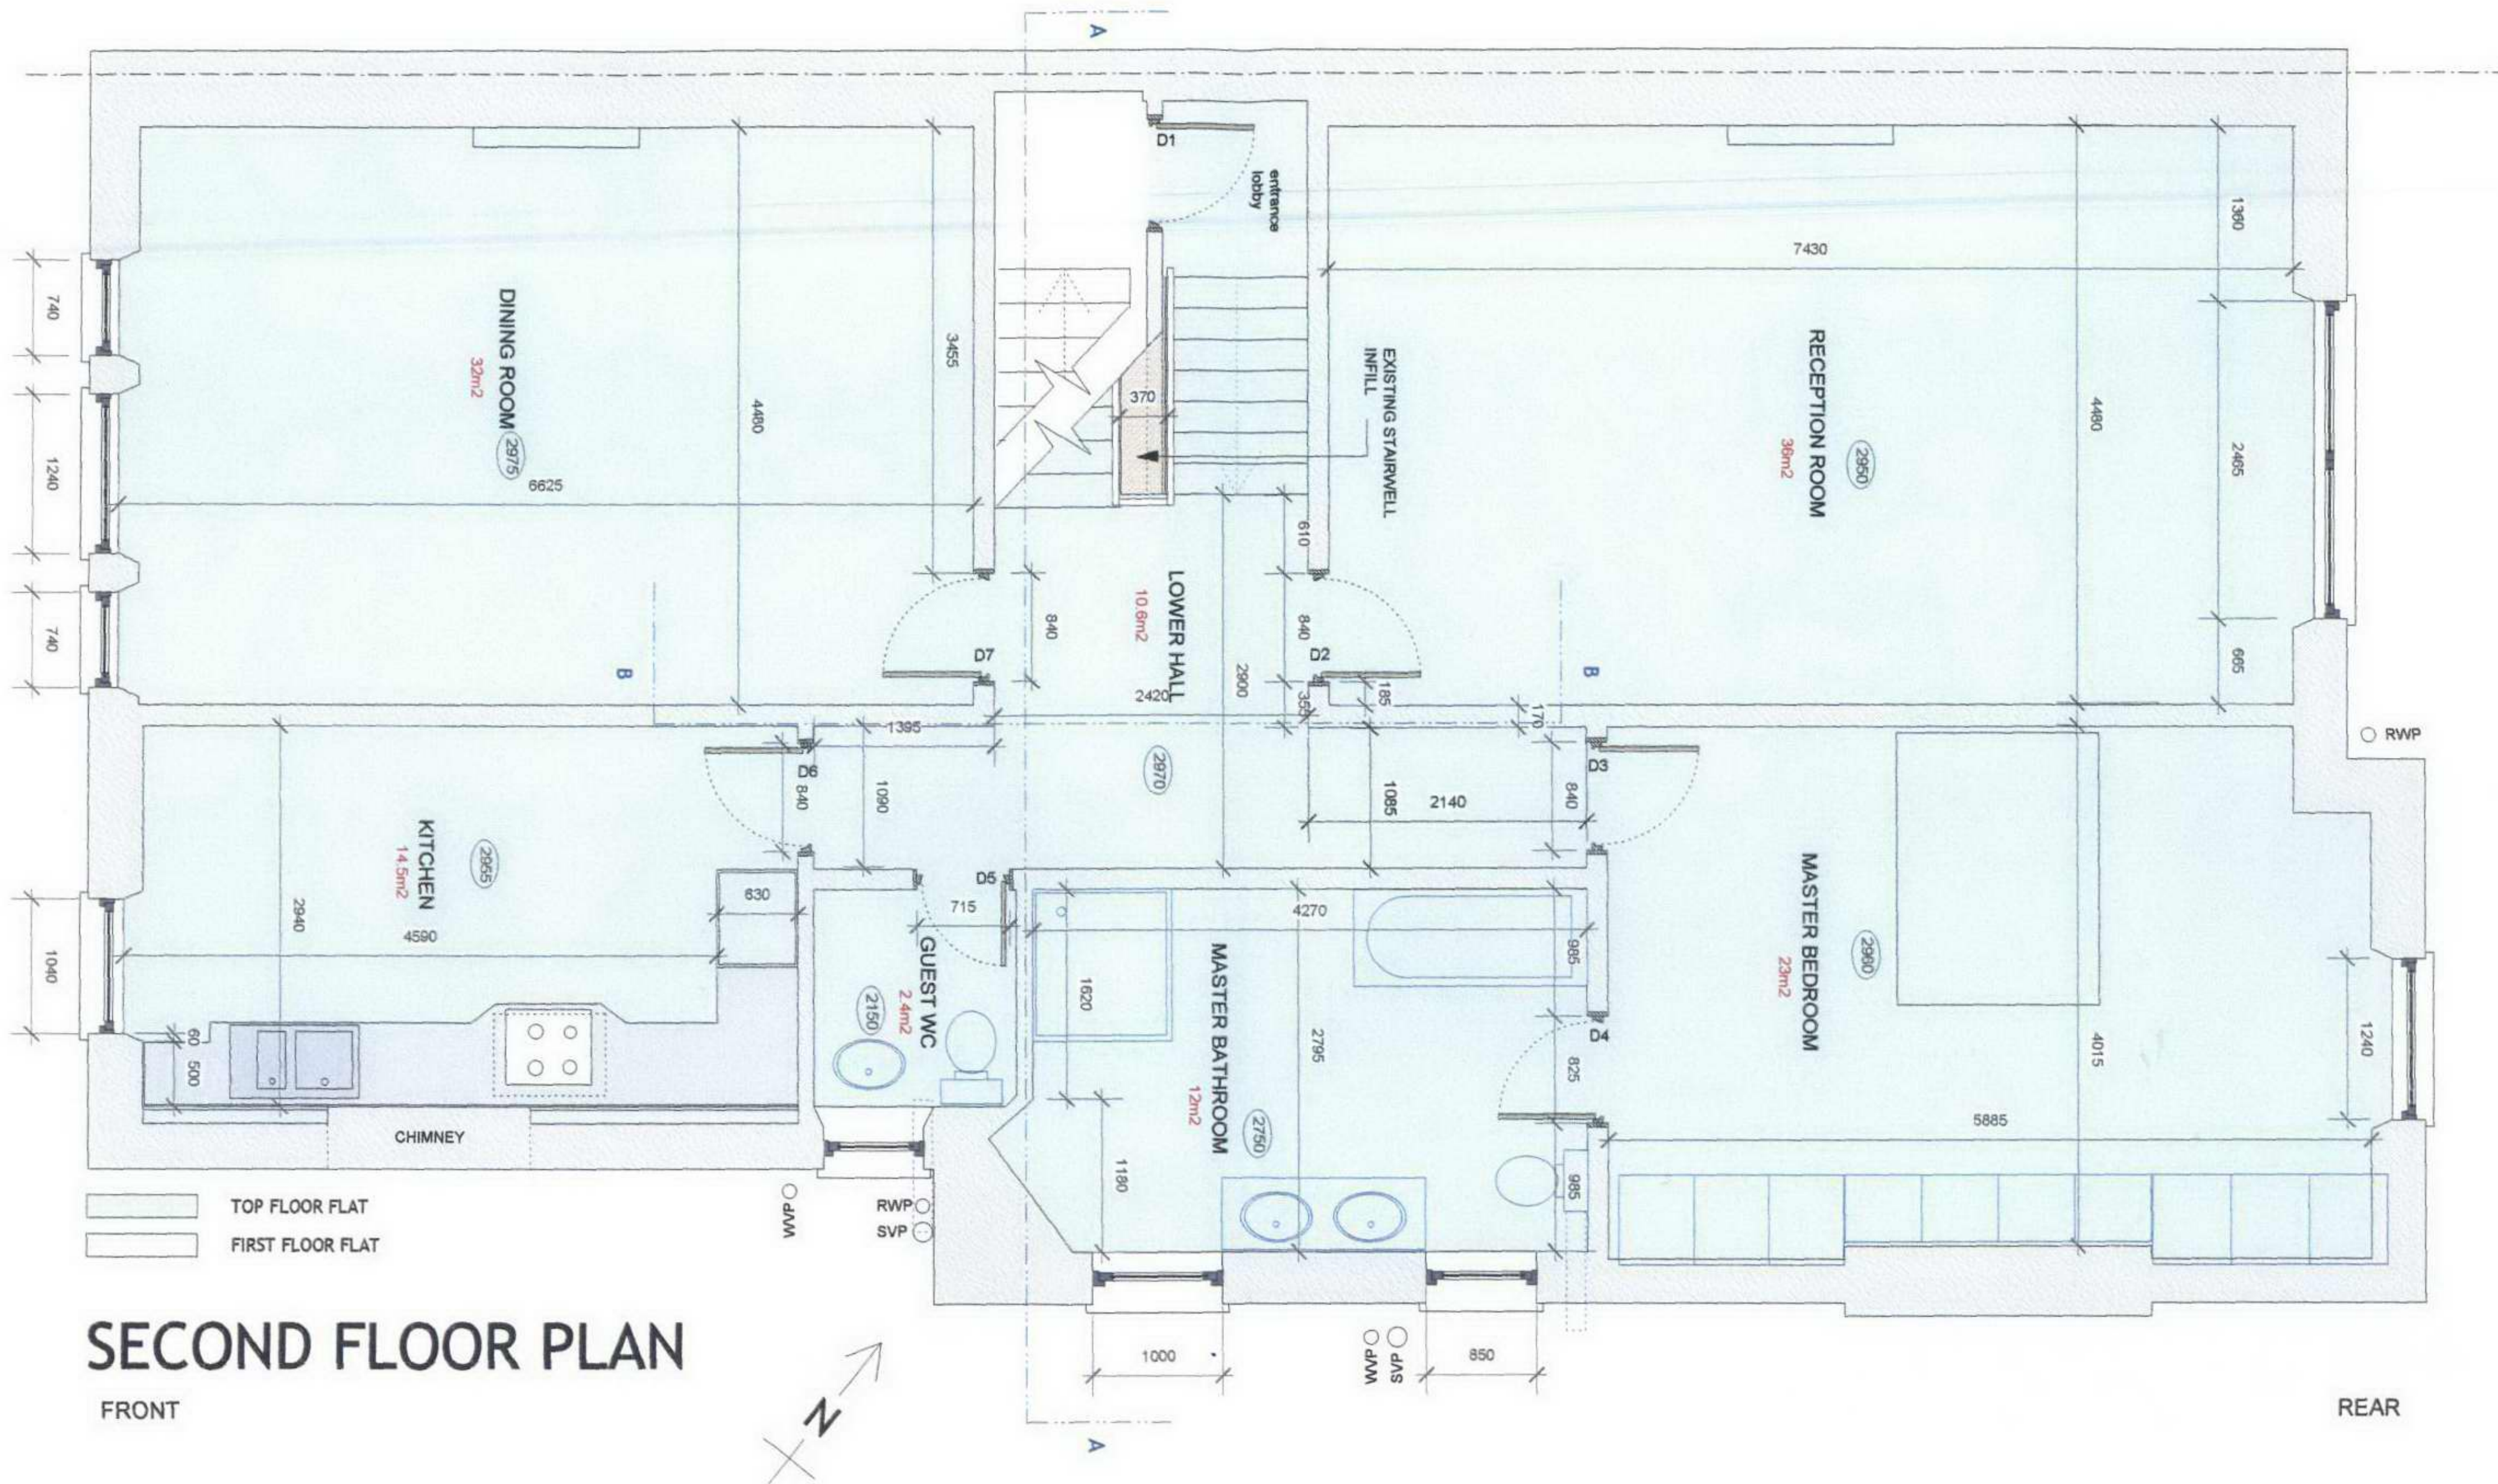


work stage :	SURVEY	job :	64 BELSIZE PARK GARDENS LONDON NW3 4NE	JAS ARCHITECTS	23-28 PENN STREET LONDON N1 5DL UK	NB ALL MATERIALS AND WORKMANSHIP TO BE IN ACCORDANCE WITH BRITISH STANDARDS. MANUFACTURERS RECOMMENDATIONS AND GENERAL GOOD PRACTICE	Revision :	Revision Date:	Change :
scale :	1: 50	title :	SECOND FLOOR PLAN		T/F 44 (0) 20 7739 8361 E jasarchitects@aol.com	1 ALL DIMENSIONS TO BE VERIFIED BY THE CONTRACTOR AND DISCREPANCIES OR OMISSIONS REPORTED TO THE ARCHITECT IMMEDIATELY			
drawn by :	ji					2 THIS DRAWING IS TO BE READ IN CONJUNCTION WITH RELEVANT ENGINEERS DRAWINGS AND IS SUBJECT TO APPROVAL FROM THE STATUTORY AUTHORITIES			
date :	09.10.2006					3 COPYRIGHT RESERVED			
original sheet size :	A3	dwg no:	140/003SUR			4 DO NOT SCALE			

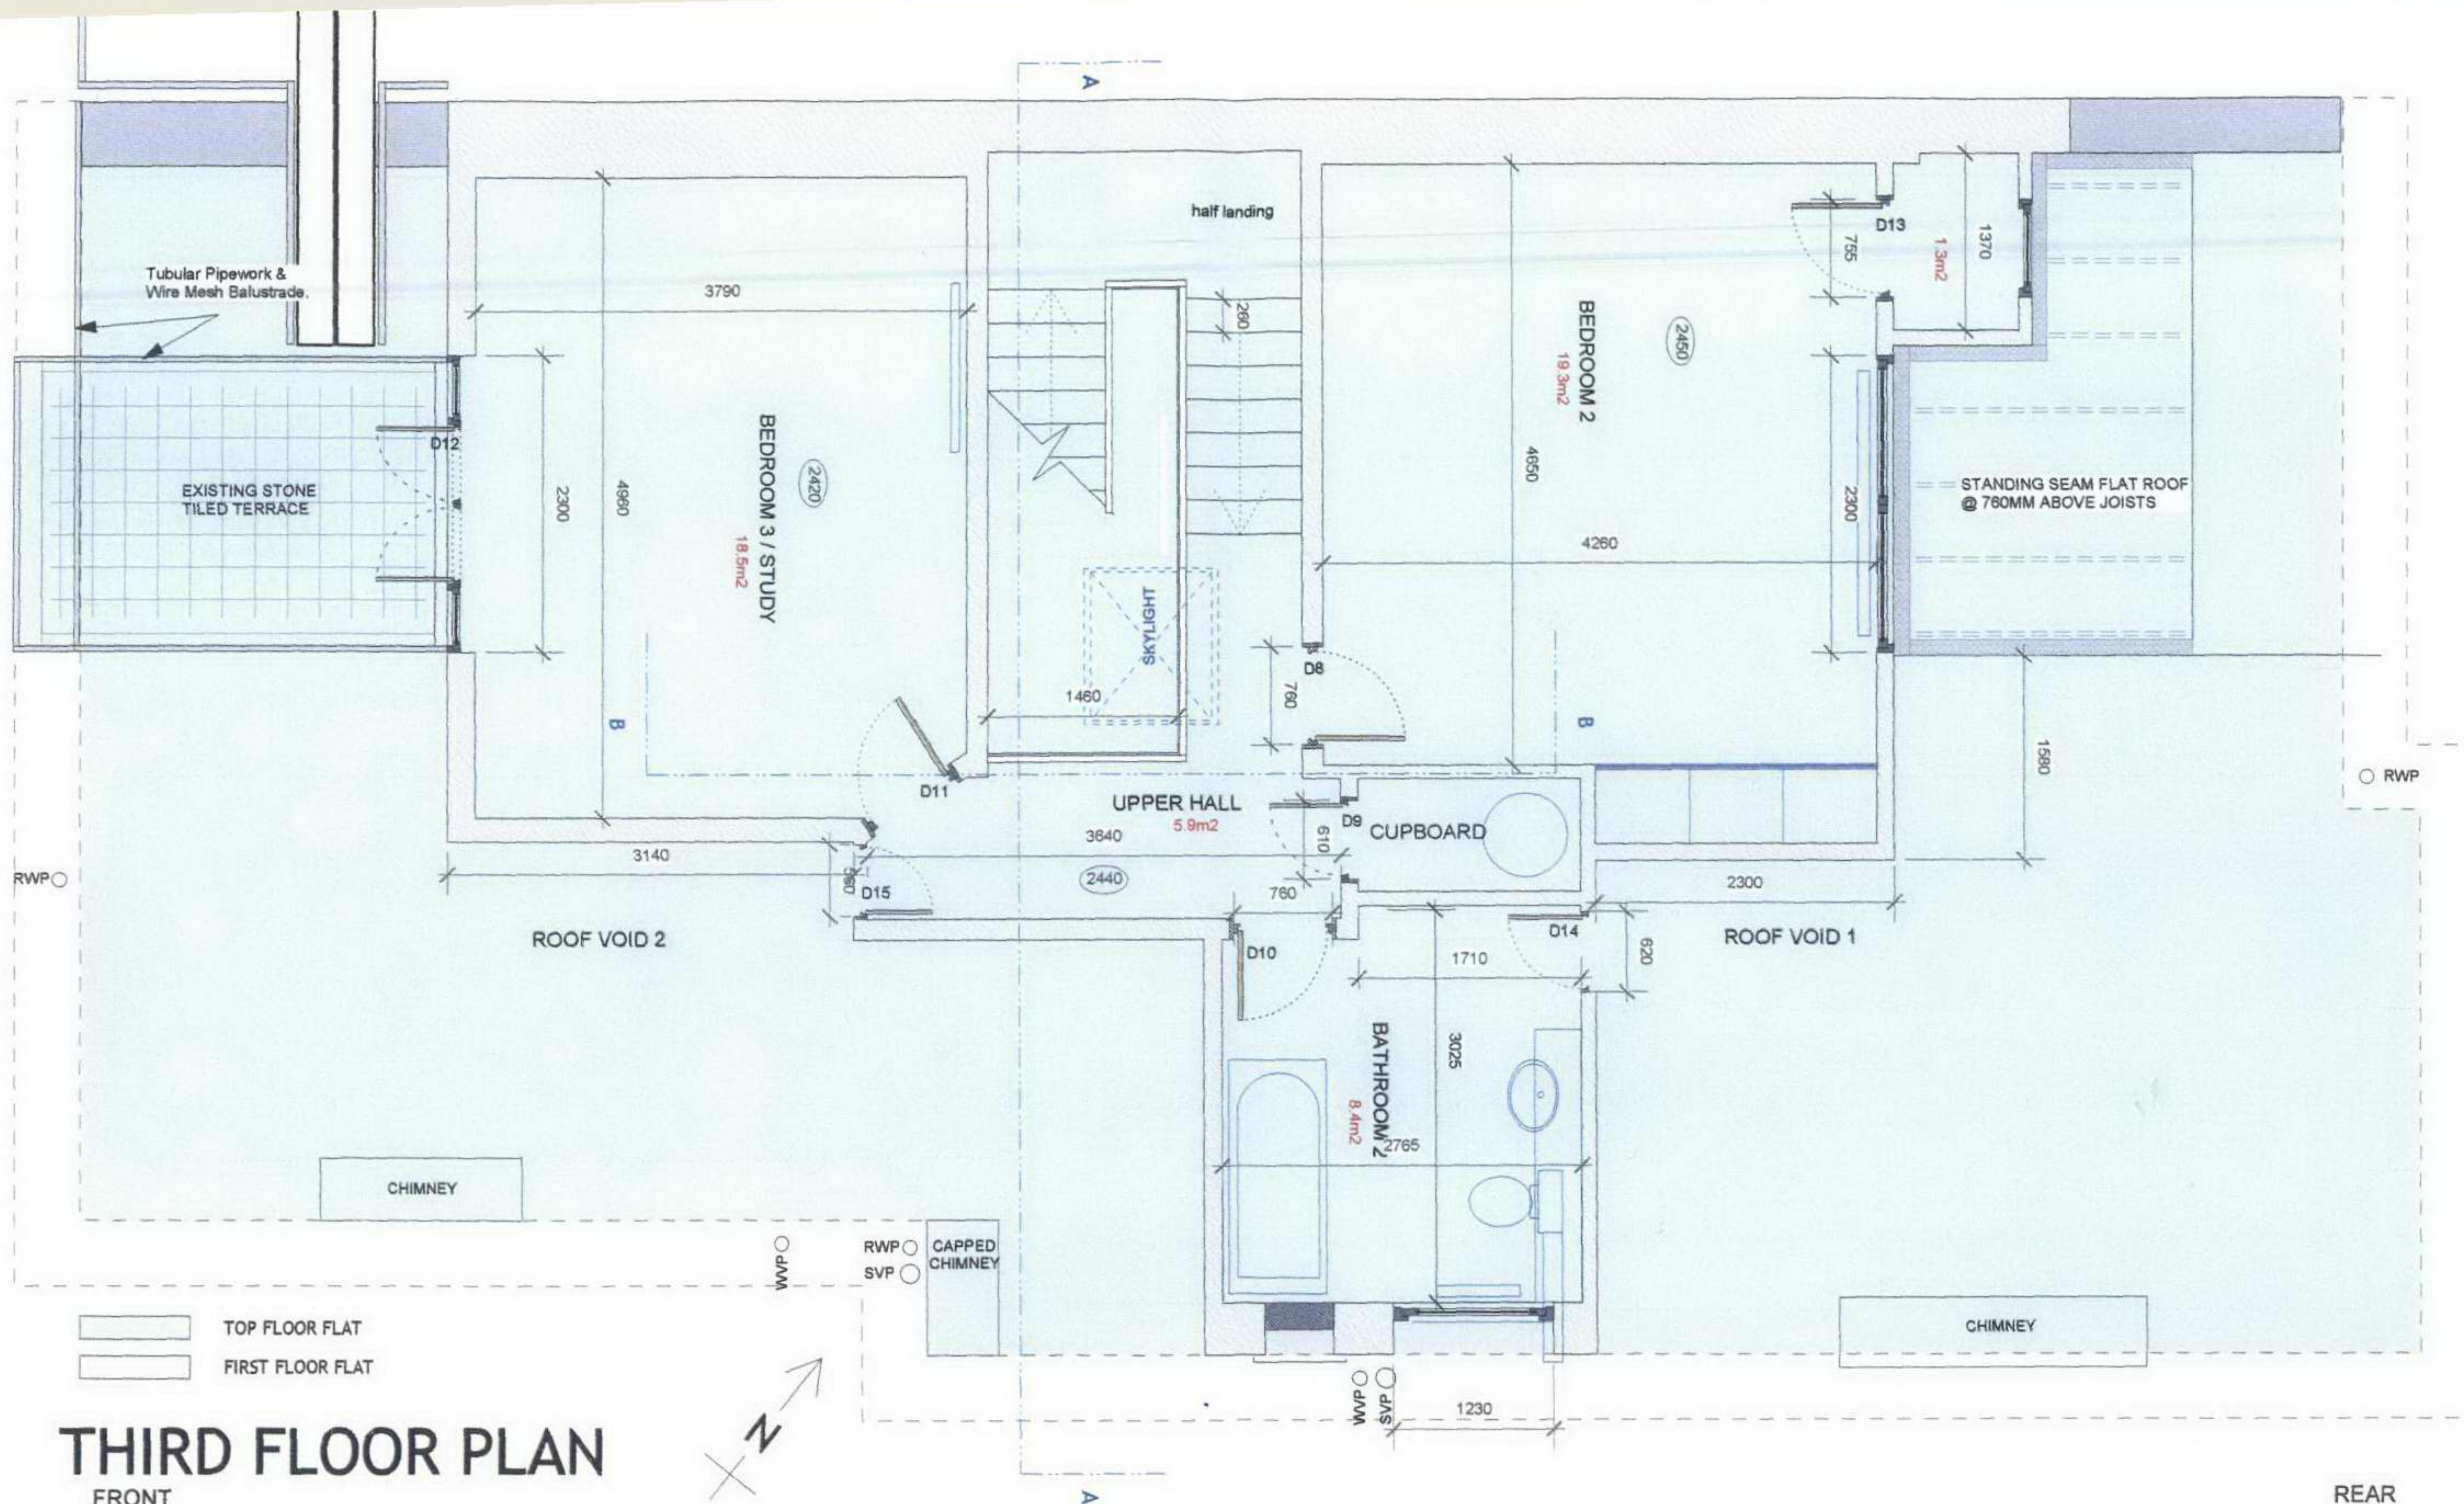


THIRD FLOOR PLAN FRONT

REAR

work stage :	SURVEY	job :	64 BELSIZE PARK GARDENS LONDON NW3 4NE	JAS ARCHITECTS	23-28 PENN STREET LONDON N1 5DL UK	NB ALL MATERIALS AND WORKMANSHIP TO BE IN ACCORDANCE WITH BRITISH STANDARDS. MANUFACTURERS RECOMMENDATIONS AND GENERAL GOOD PRACTICE 1 ALL DIMENSIONS TO BE VERIFIED BY THE CONTRACTOR AND DISCREPANCIES OR OMISSIONS REPORTED TO THE ARCHITECT IMMEDIATELY 2 THIS DRAWING IS TO BE READ IN CONJUNCTION WITH RELEVANT ENGINEERS DRAWINGS AND IS SUBJECT TO APPROVAL FROM THE STATUTORY AUTHORITIES 3 COPYRIGHT RESERVED 4 DO NOT SCALE	Revision :	Revision Date:	Change :
scale :	1: 50	title :	THIRD FLOOR PLAN						
drawn by :	jj								
date :	09.10.2006								
original sheet size :	A3	dwg no:	140/004SUR						

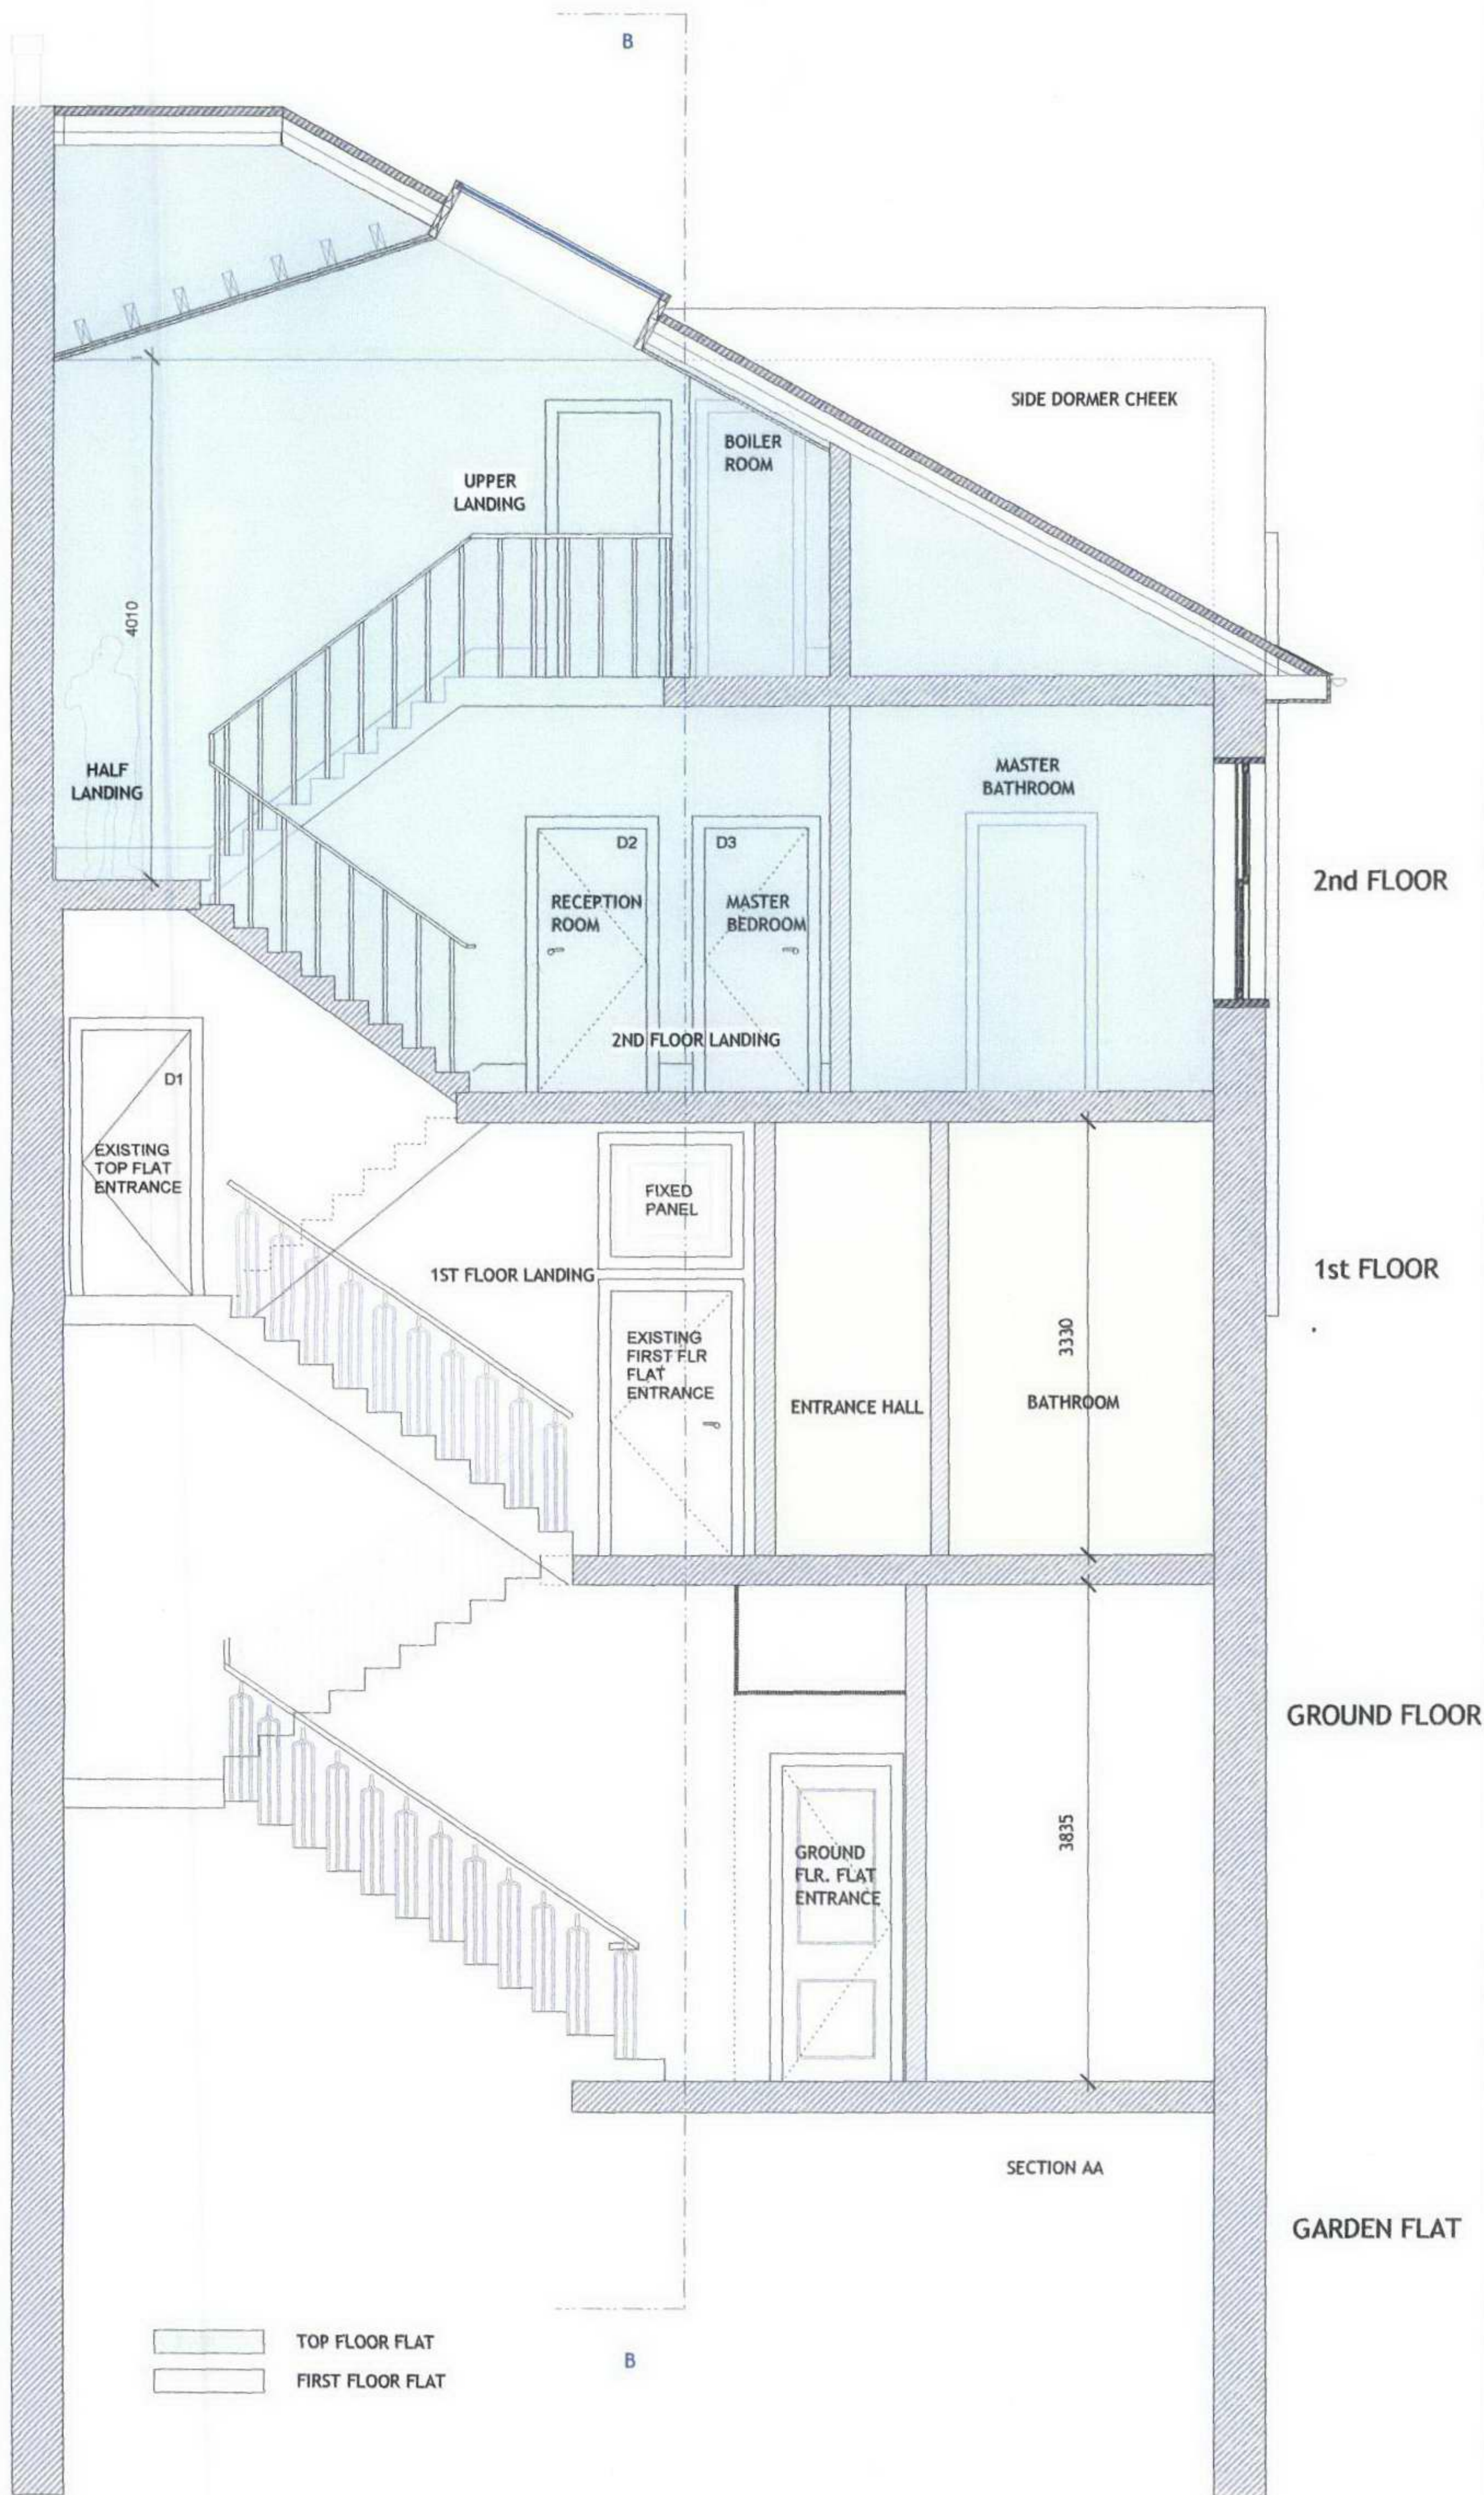


work stage :	SURVEY	job :	64 BELSIZE PARK GARDENS LONDON NW3 4NE	JAS ARCHITECTS	23-28 PENN STREET LONDON N1 5DL UK	NB	ALL MATERIALS AND WORKMANSHIP TO BE IN ACCORDANCE WITH BRITISH STANDARDS	Revision :	Revision Date :	Change :
scale :	1: 50					1	MANUFACTURERS RECOMMENDATIONS AND GENERAL GOOD PRACTICE			
drawn by :	ji	title :	SECTION AA			2	ALL DIMENSIONS TO BE VERIFIED BY THE CONTRACTOR AND DISCREPANCIES OR OMISSIONS REPORTED TO THE ARCHITECT IMMEDIATELY			
date :	09.10.2006					3	THIS DRAWING IS TO BE READ IN CONJUNCTION WITH RELEVANT ENGINEERS DRAWINGS AND IS SUBJECT TO APPROVAL FROM THE STATUTORY AUTHORITIES			
original sheet size :	A3	dwg no :	140/005SUR			4	DO NOT SCALE			

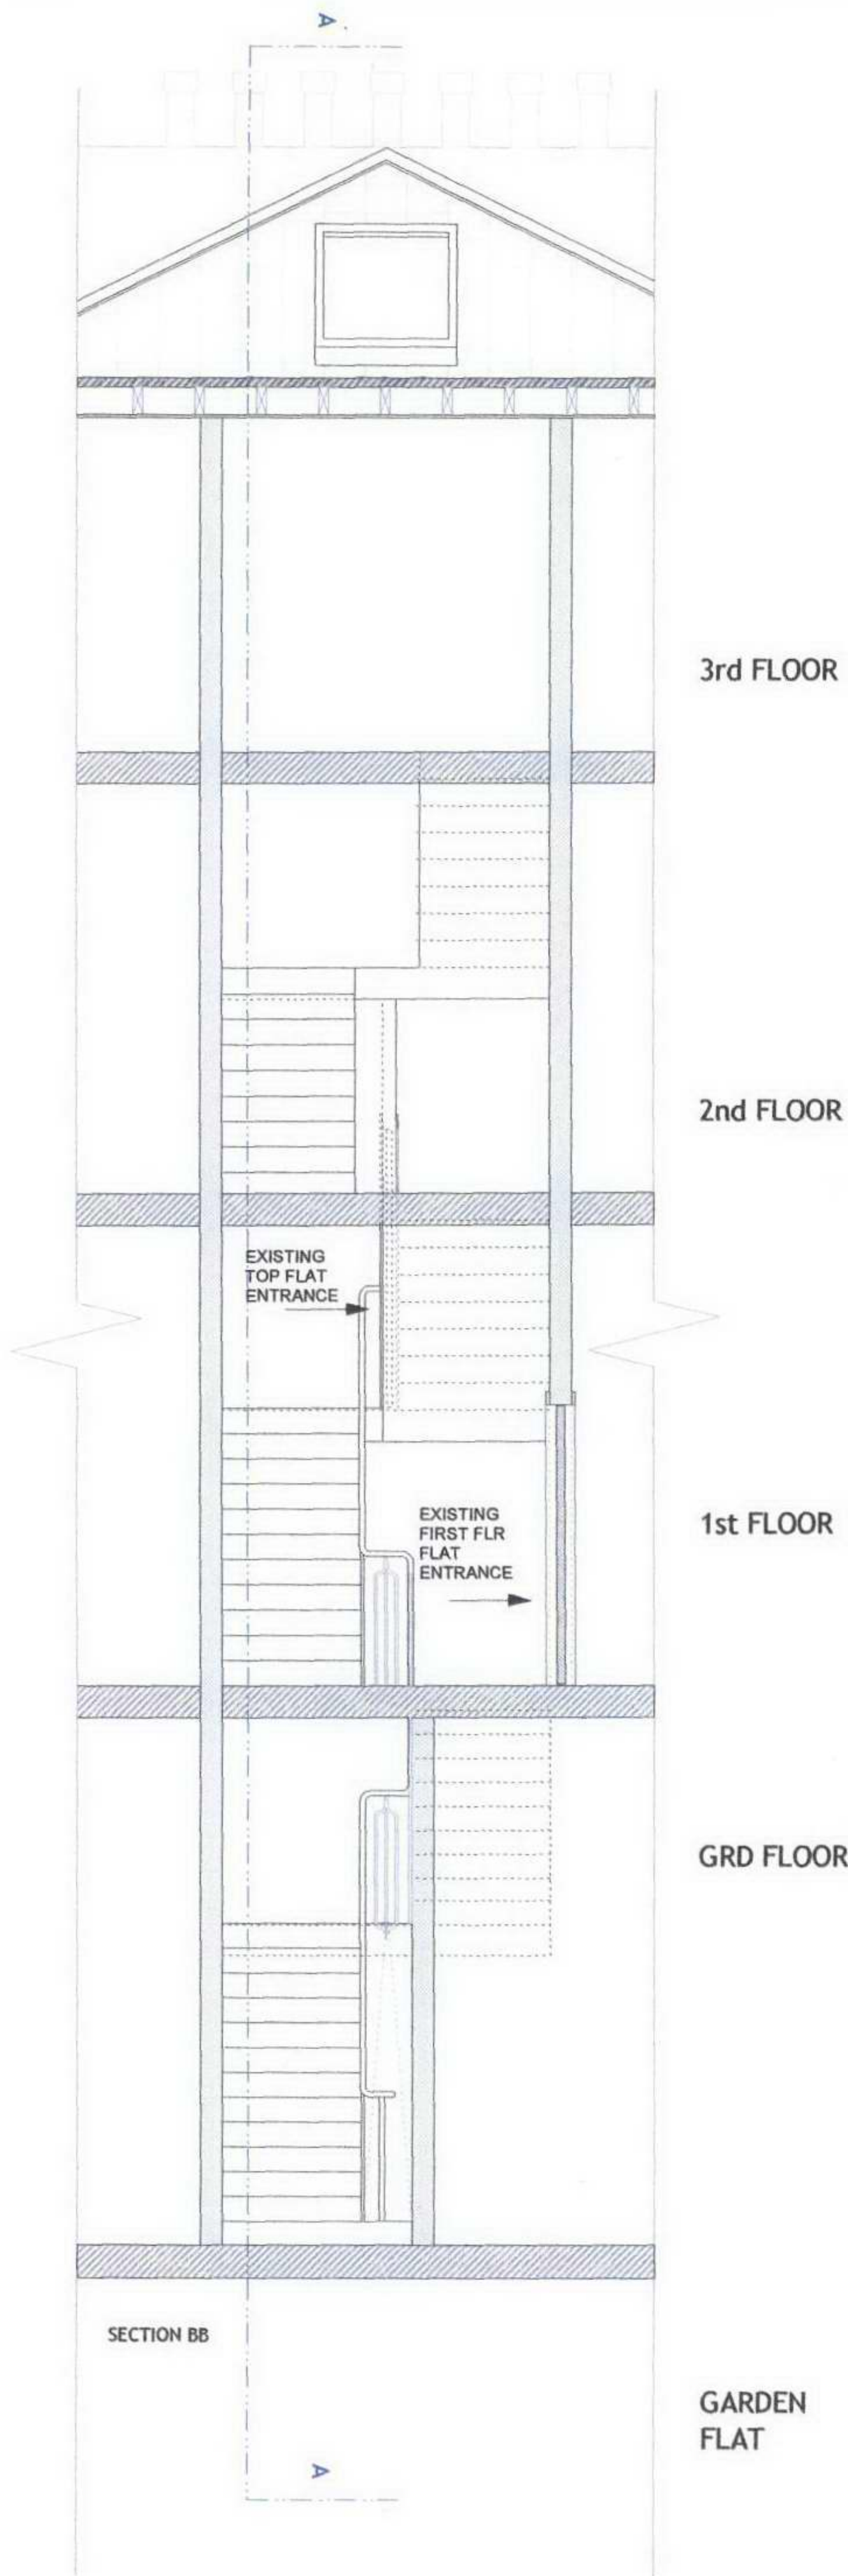


work stage :	SURVEY	job :	64 BELSIZE PARK GARDENS LONDON NW3 4NE	JAS ARCHITECTS	23-28 PENN STREET LONDON N1 5DL UK	NB	ALL MATERIALS AND WORKMANSHIP TO BE IN ACCORDANCE WITH BRITISH STANDARDS.	Revision :	Revision Date :	Change :
scale :	1: 50					1	MANUFACTURERS RECOMMENDATIONS AND GENERAL GOOD PRACTICE			
drawn by :	ji	title :	SECTION BB			2	ALL DIMENSIONS TO BE VERIFIED BY THE CONTRACTOR AND DISCREPANCIES OR OMISSIONS REPORTED TO THE ARCHITECT IMMEDIATELY			
date :	09.10.2006					3	THIS DRAWING IS TO BE READ IN CONJUNCTION WITH RELEVANT ENGINEERS DRAWINGS			
original sheet size :	A3	dwg no:	140/006SUR			4	AND IS SUBJECT TO APPROVAL FROM THE STATUTORY AUTHORITIES			
							DO NOT SCALE			

GROUND FLOOR HALLWAY PLAN

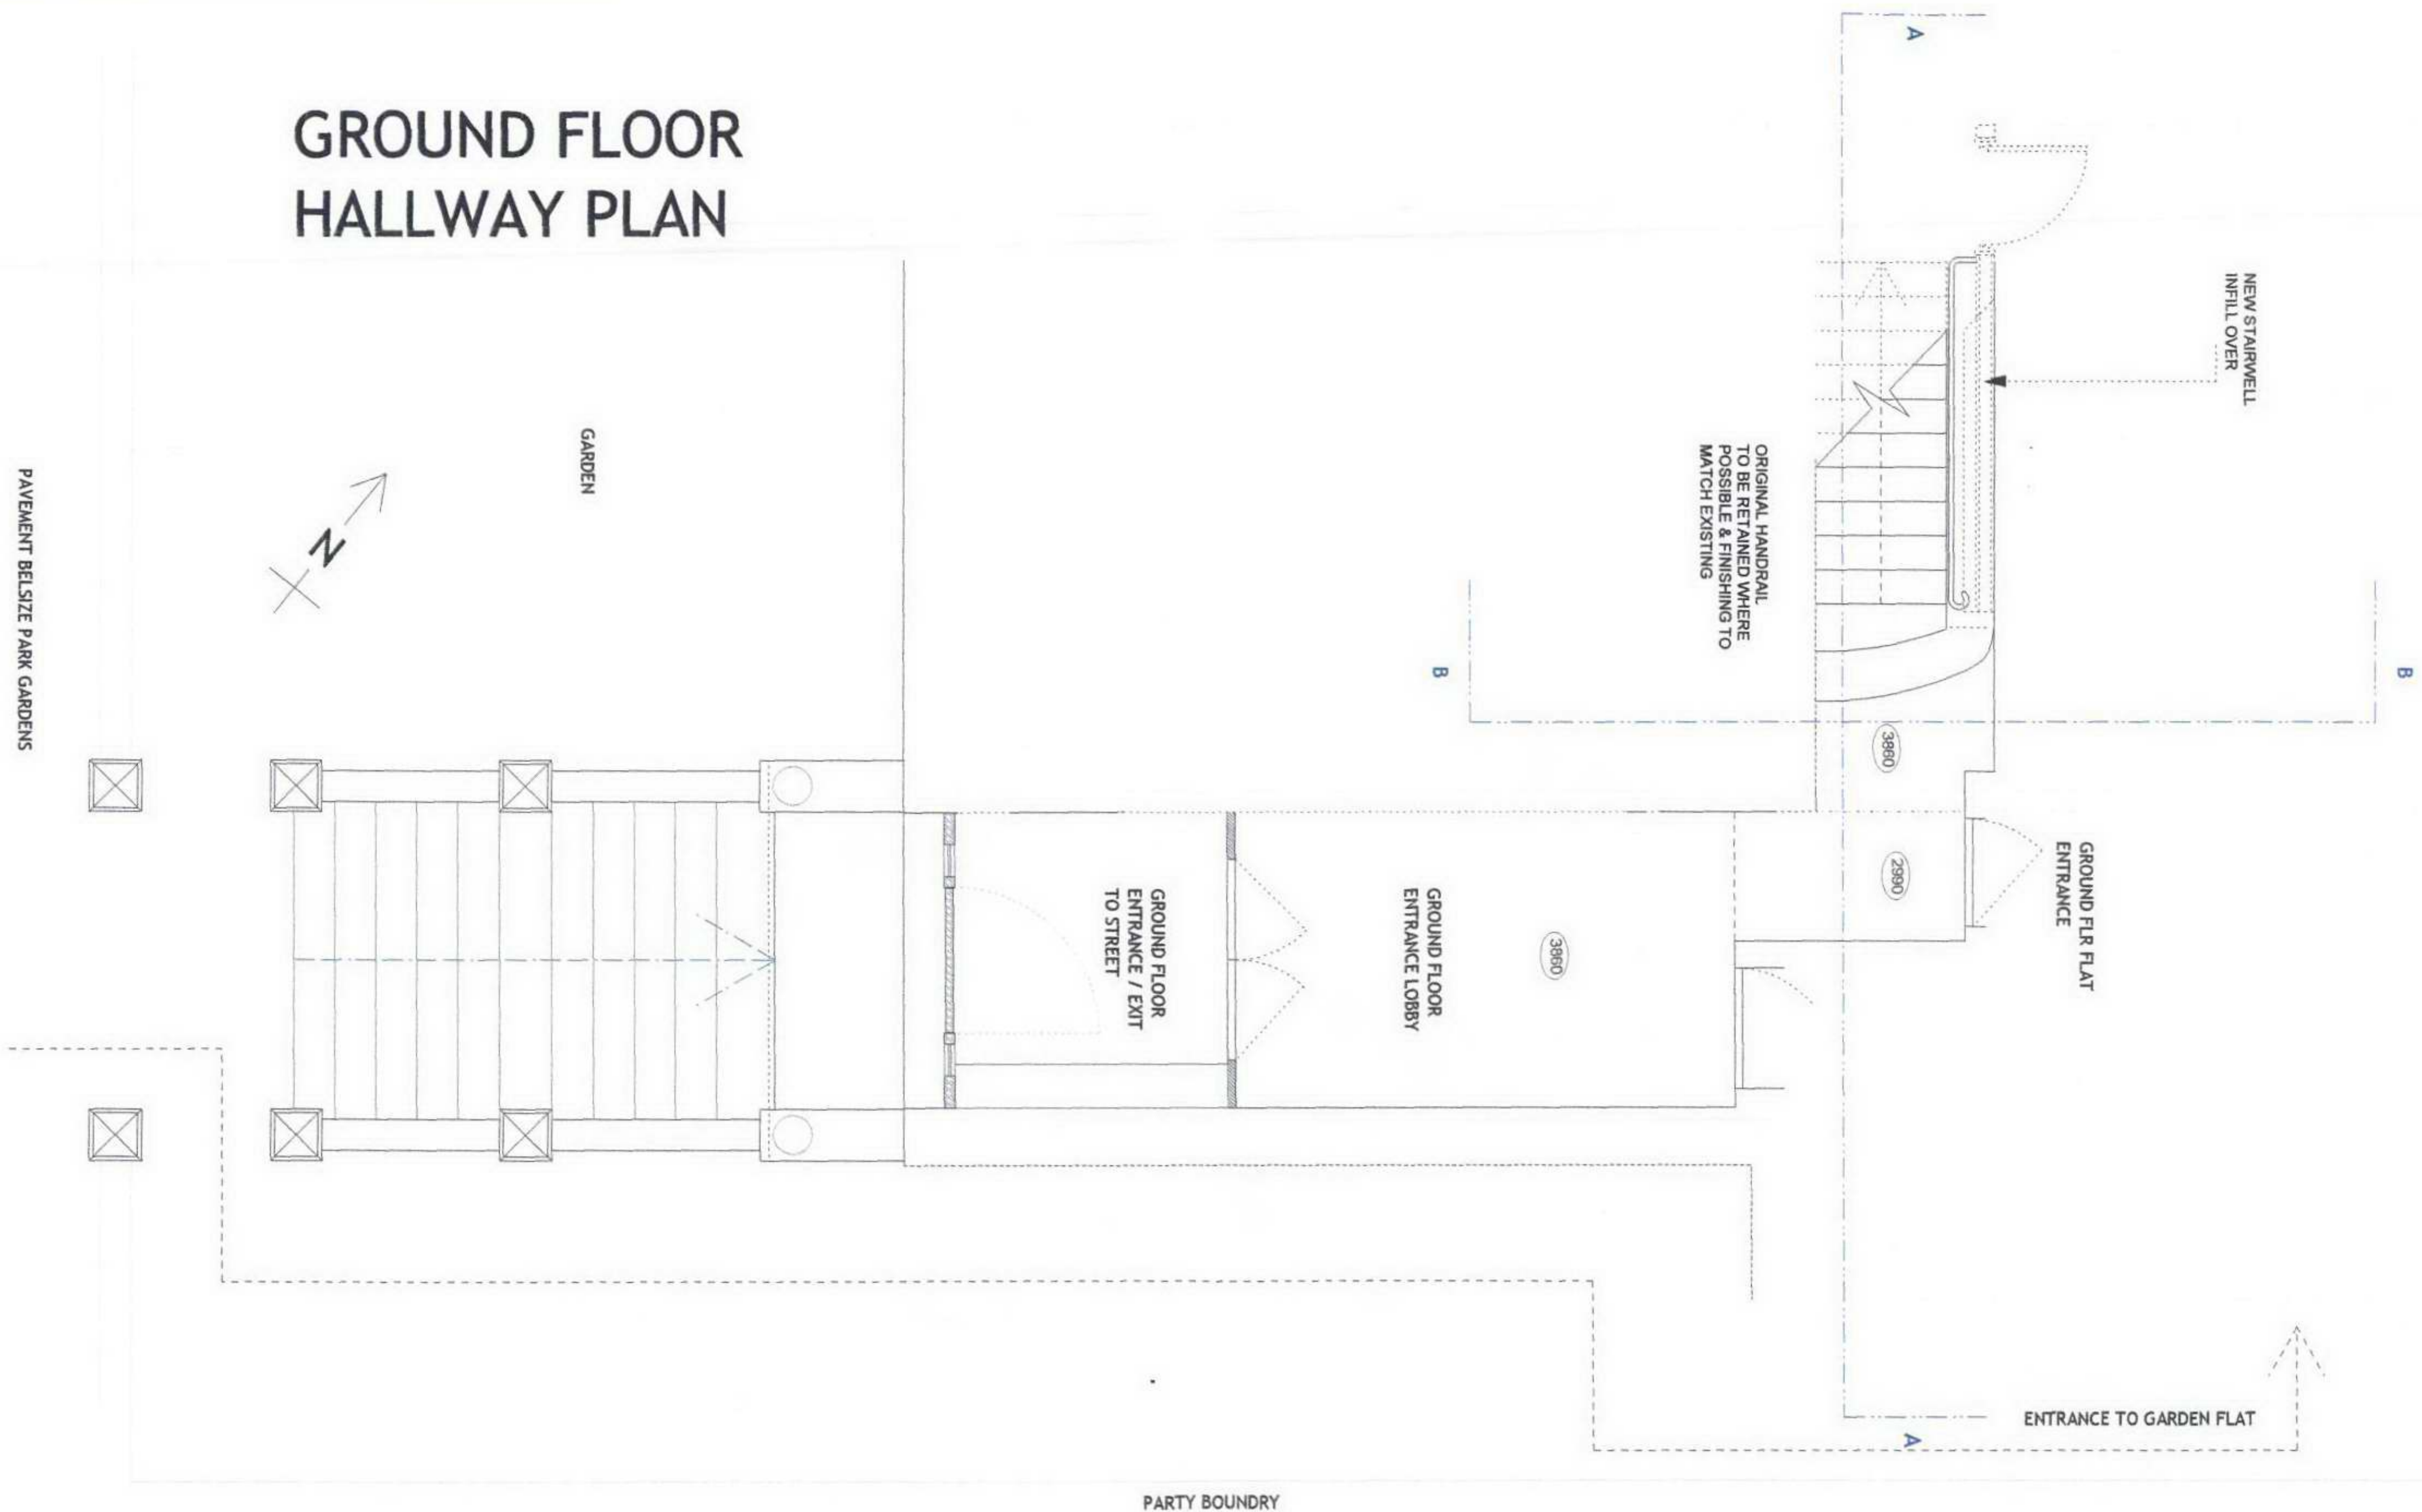


work stage :	PROPOSAL	job :	64 BELSIZE PARK GARDENS LONDON NW3 4NE	JAS ARCHITECTS	23-28 PENN STREET LONDON N1 5DL UK	NB ALL MATERIALS AND WORKMANSHIP TO BE IN ACCORDANCE WITH BRITISH STANDARDS. MANUFACTURERS RECOMMENDATIONS AND GENERAL GOOD PRACTICE	Revision :	Revision Date:	Change :
scale :	1: 50	title :	GROUND FLOOR PLAN		T/F 44 (0) 20 7739 8361 E jasarchitects@aol.com	1 ALL DIMENSIONS TO BE VERIFIED BY THE CONTRACTOR AND DISCREPANCIES OR OMMISSIONS REPORTED TO THE ARCHITECT IMMEDIATELY			
drawn by :	ji					2 THIS DRAWING IS TO BE READ IN CONJUNCTION WITH RELEVANT ENGINEERS DRAWINGS AND IS SUBJECT TO APPROVAL FROM THE STATUTORY AUTHORITIES			
date :	09.11.2006					3 COPYRIGHT RESERVED			
original sheet size :	A3	dwg no:	140/001			4 DO NOT SCALE			

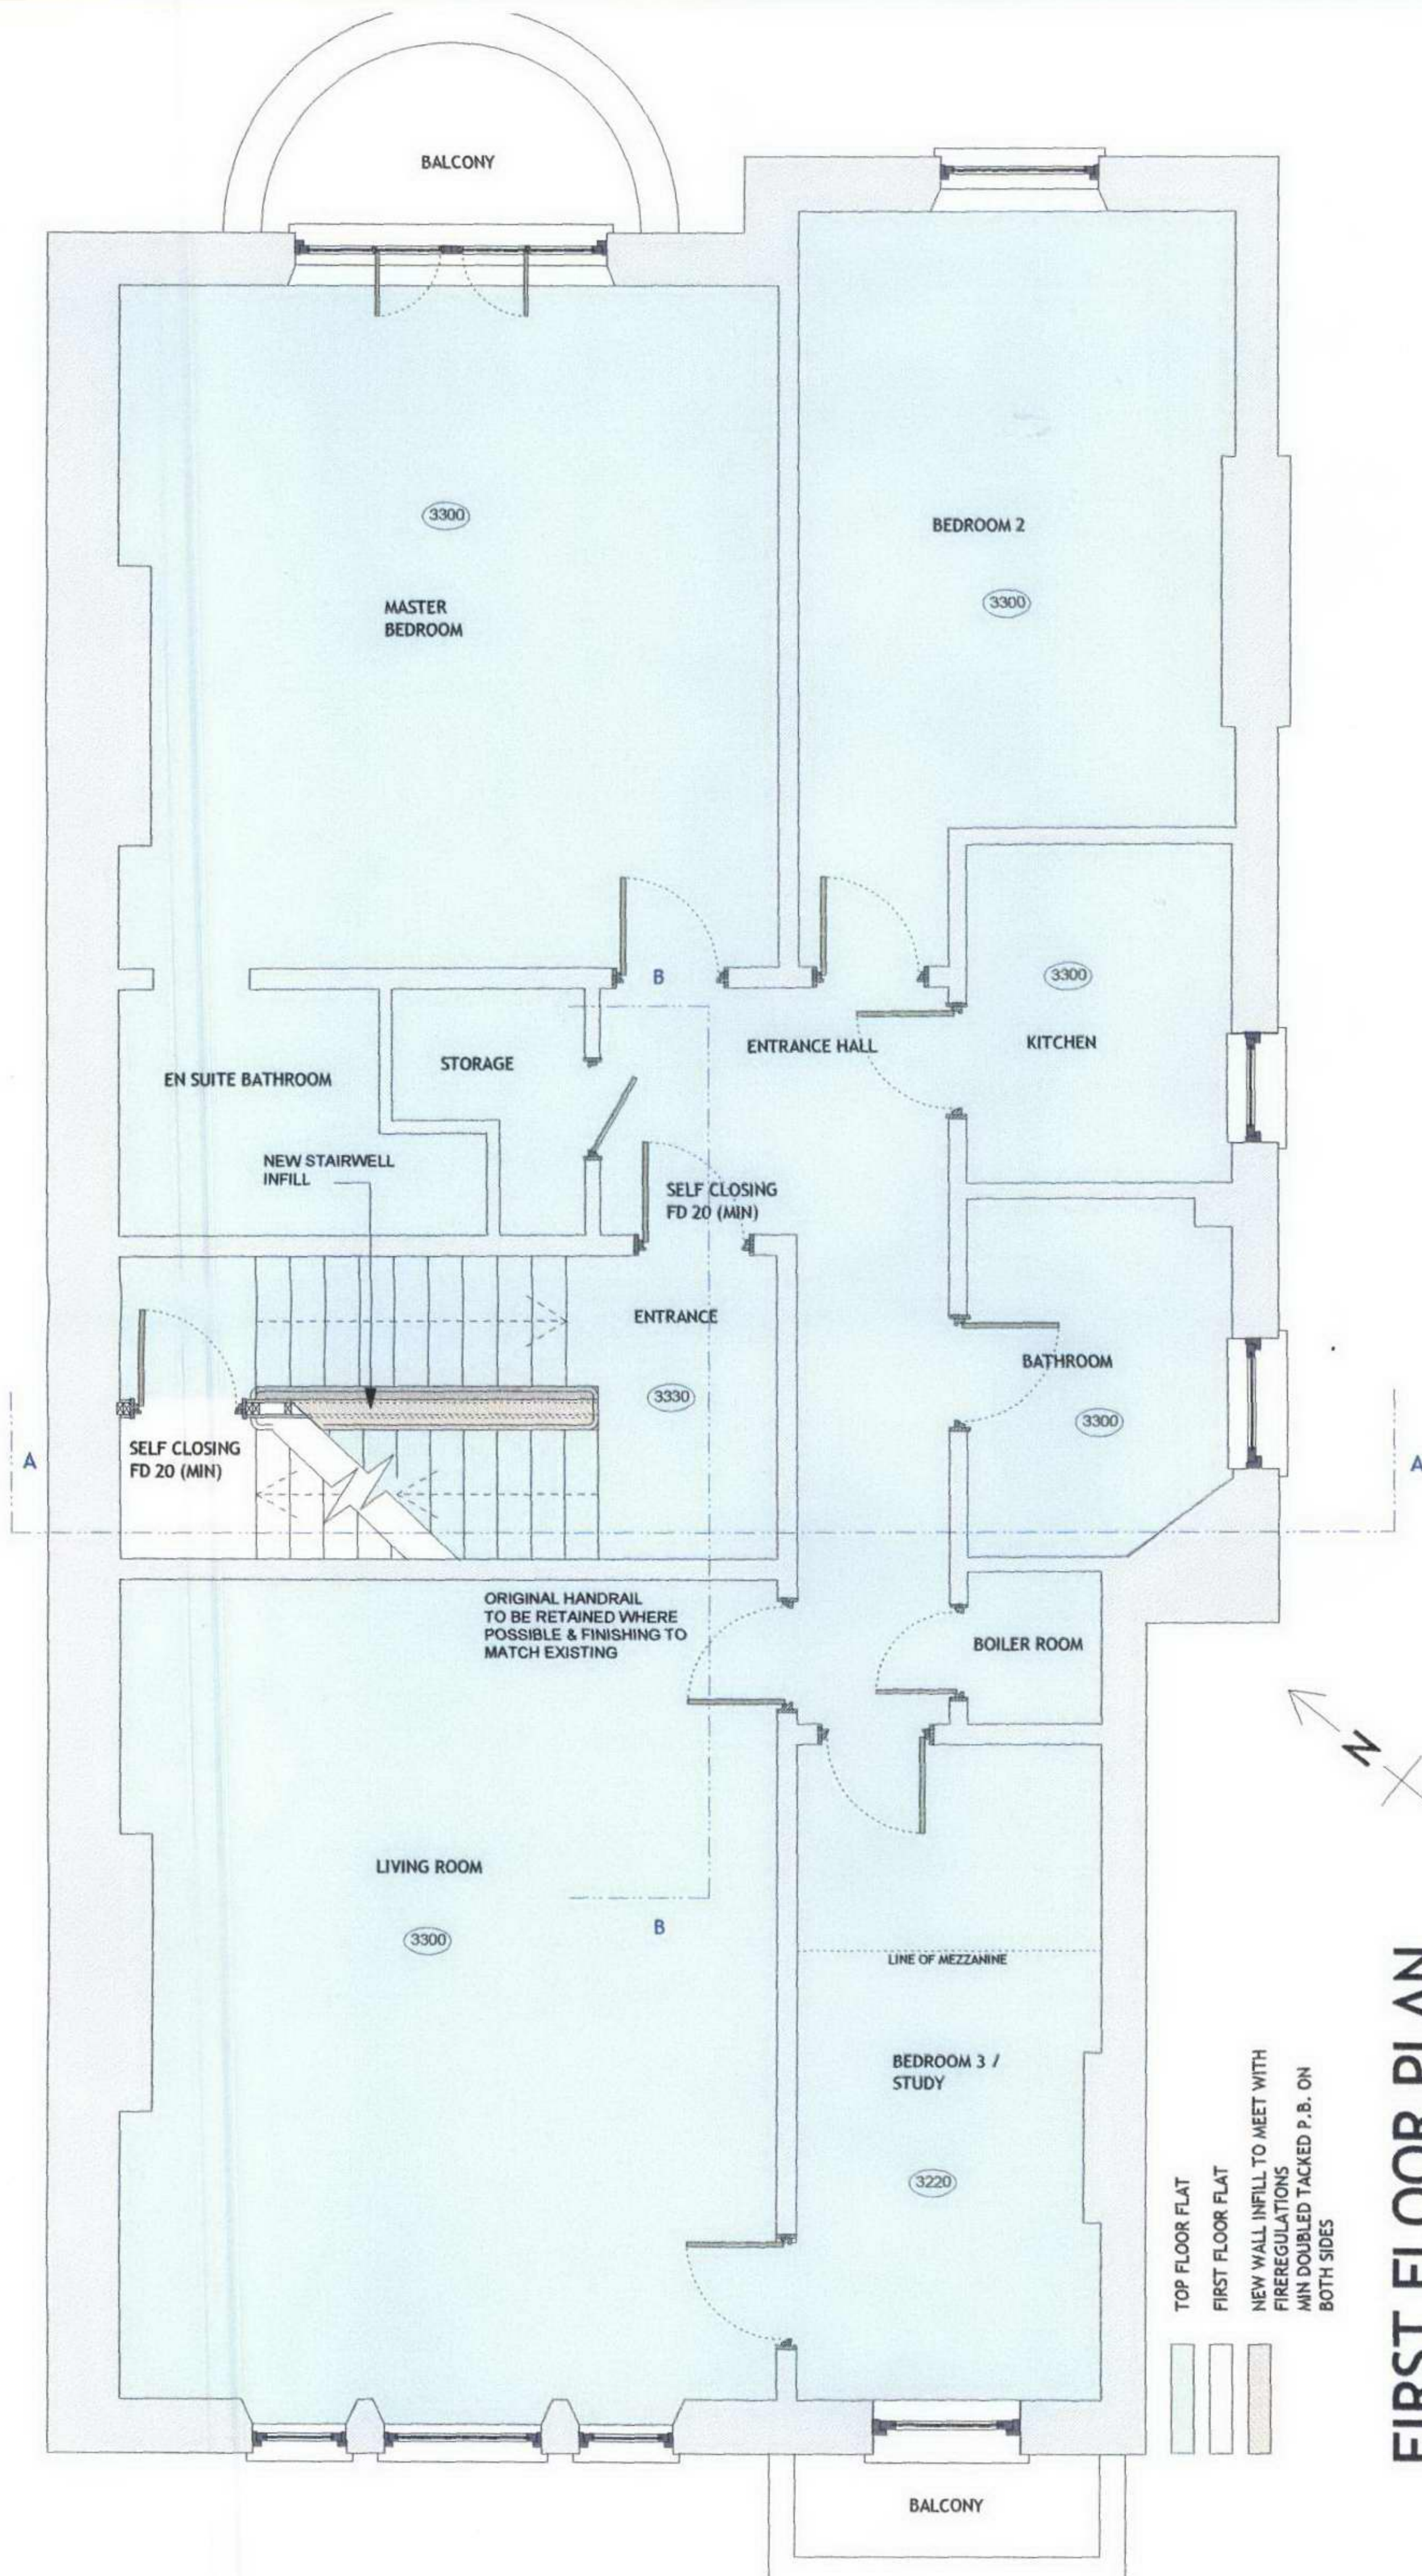


FIRST FLOOR PLAN

work stage :	PROPOSAL	job :	64 BELSIZE PARK GARDENS LONDON NW3 4NE	JAS ARCHITECTS	23-28 PENN STREET LONDON N1 5DL UK	NB ALL MATERIALS AND WORKMANSHIP TO BE IN ACCORDANCE WITH BRITISH STANDARDS MANUFACTURERS RECOMMENDATIONS AND GENERAL GOOD PRACTICE 1 ALL DIMENSIONS TO BE VERIFIED BY THE CONTRACTOR AND DISCREPANCIES OR OMISSIONS REPORTED TO THE ARCHITECT IMMEDIATELY 2 THIS DRAWING IS TO BE READ IN CONJUNCTION WITH RELEVANT ENGINEERS DRAWINGS AND IS SUBJECT TO APPROVAL FROM THE STATUTORY AUTHORITIES 3 COPYRIGHT RESERVED 4 DO NOT SCALE	Revision :	Revision Date:	Change :
scale :	1:50								
drawn by :	ji	title :	FIRST FLOOR PLAN						
date :	09.11.2006								
original sheet size :	A3	dwg no.:	140/002						

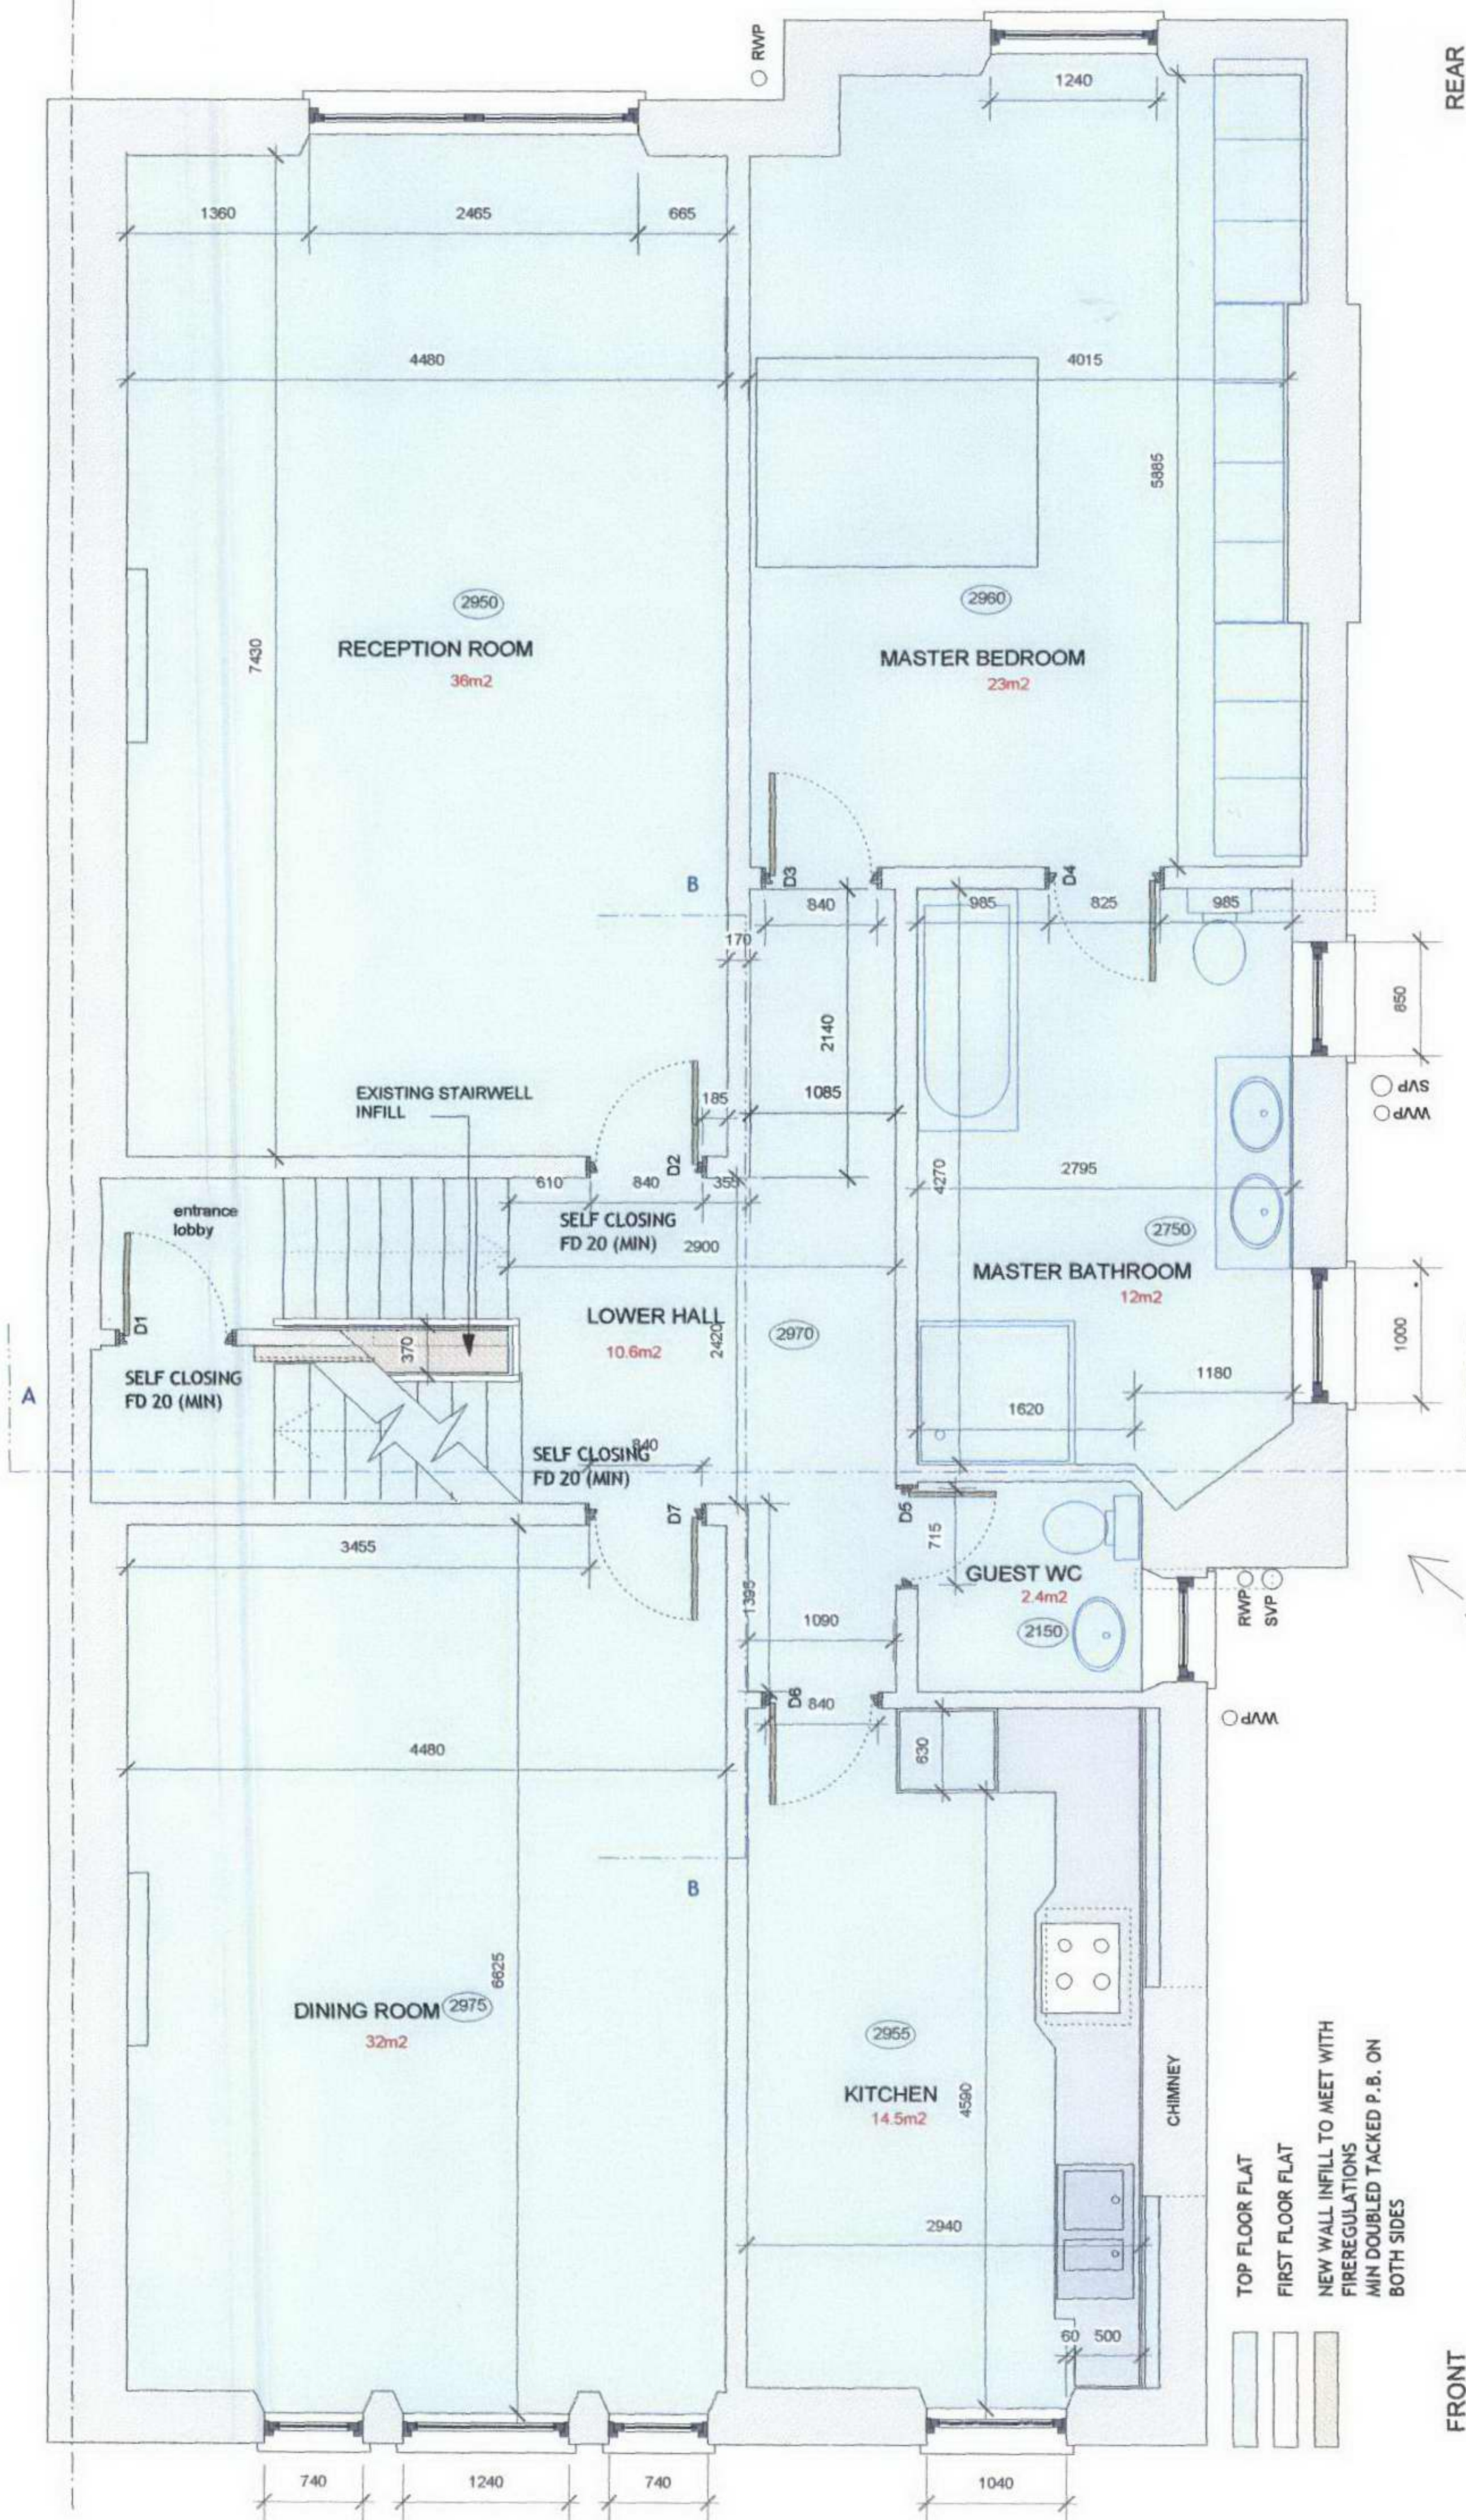


work stage :	PROPOSAL	job :	64 BELSIZE PARK GARDENS LONDON NW3 4NE	JAS ARCHITECTS	23-28 PENN STREET LONDON N1 5DL UK	NB ALL MATERIALS AND WORKMANSHIP TO BE IN ACCORDANCE WITH BRITISH STANDARDS. MANUFACTURERS RECOMMENDATIONS AND GENERAL GOOD PRACTICE. ALL DIMENSIONS TO BE VERIFIED BY THE CONTRACTOR AND DISCREPANCIES OR OMISSIONS REPORTED TO THE ARCHITECT IMMEDIATELY. THIS DRAWING IS TO BE READ IN CONJUNCTION WITH RELEVANT ENGINEERS DRAWINGS AND IS SUBJECT TO APPROVAL FROM THE STATUTORY AUTHORITIES. COPYRIGHT RESERVED.	Revision :	Revision Date:	Change :
scale :	1:50								
drawn by :	ji								
date :	09.11.2006								
original sheet size :	A3								
		title :	SECOND FLOOR PLAN						
		dwg no :	140/003						

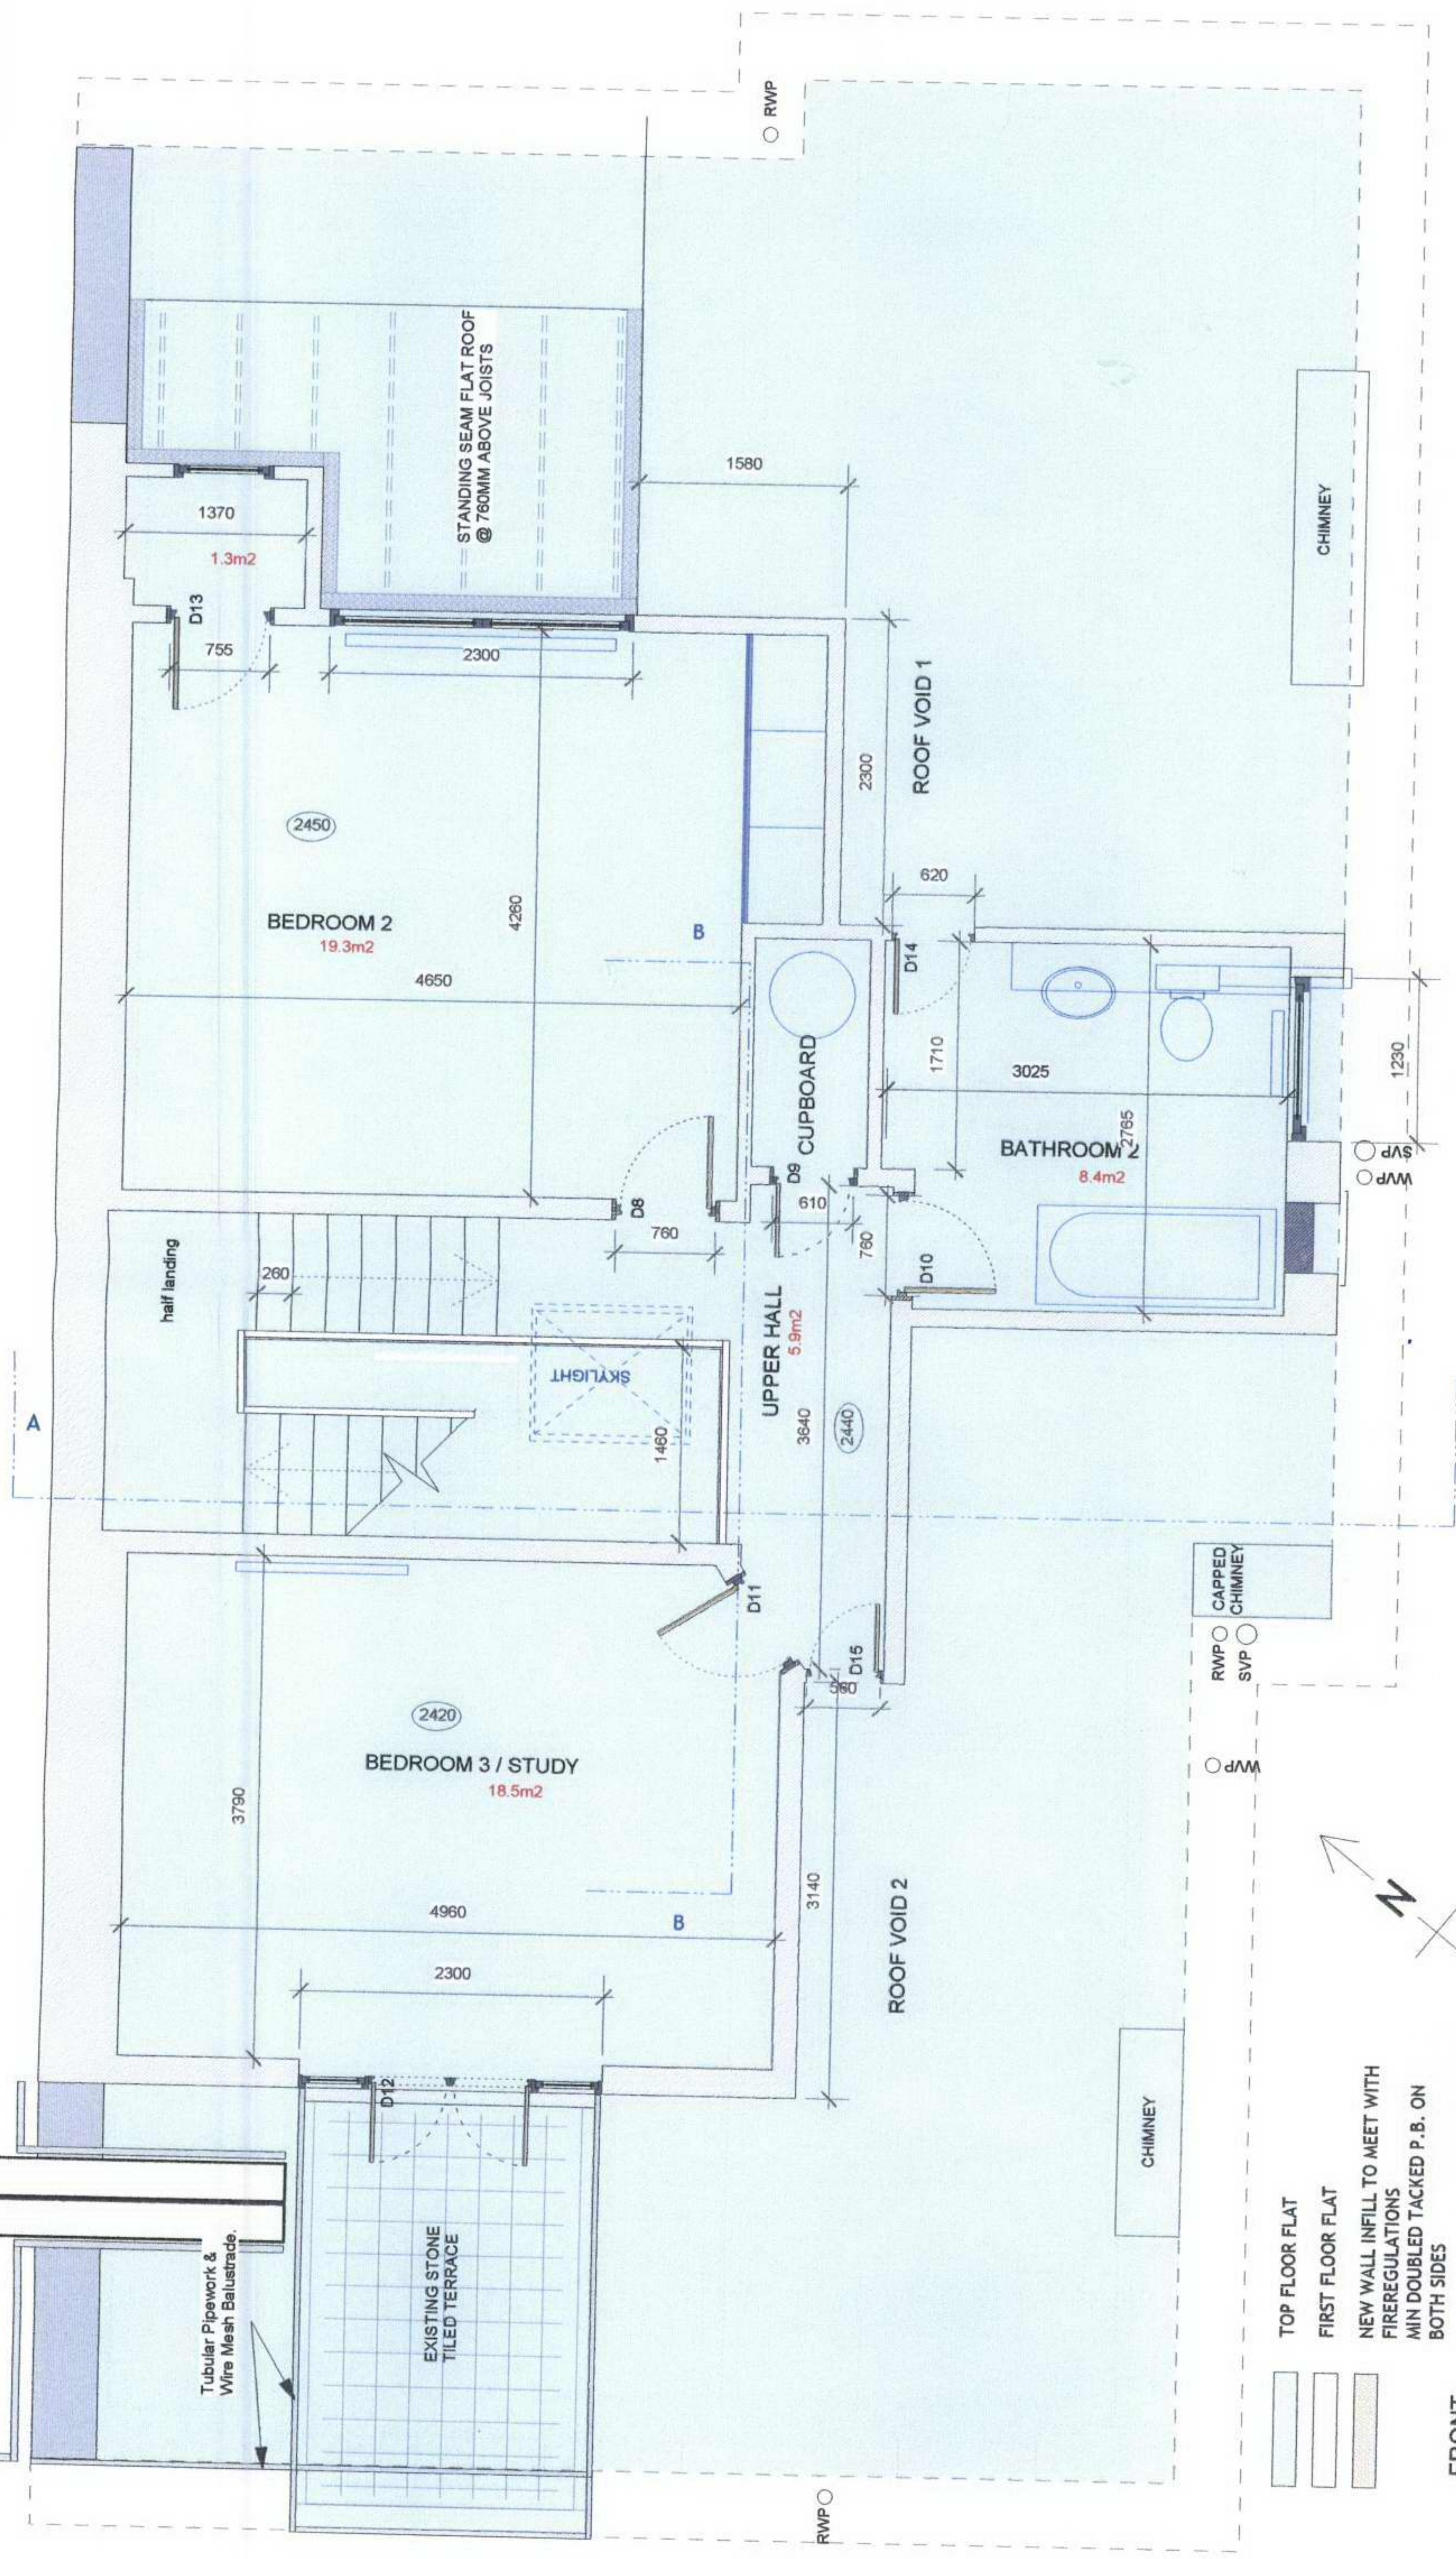

REAR

THIRD FLOOR PLAN

work stage :	PROPOSAL	job :	64 BELSIZE PARK GARDENS LONDON NW3 4NE	JAS ARCHITECTS	23-28 PENN STREET LONDON N1 5DL UK	NB ALL MATERIALS AND WORKMANSHIP TO BE IN ACCORDANCE WITH BRITISH STANDARDS 1 MANUFACTURERS RECOMMENDATIONS AND GENERAL GOOD PRACTICE 2 ALL DIMENSIONS TO BE VERIFIED BY THE CONTRACTOR AND DISCREPANCIES OR OMMISSIONS 3 REPORTED TO THE ARCHITECT IMMEDIATELY 4 THIS DRAWING IS TO BE READ IN CONJUNCTION WITH RELEVANT ENGINEERS DRAWINGS AND IS SUBJECT TO APPROVAL FROM THE STATUTORY AUTHORITIES COPYRIGHT RESERVED DO NOT SCALE
scale :	1:50					
drawn by :	ji	title :	THIRD FLOOR PLAN			
date :	09.11.2006					
original sheet size :	A3	dwg no :	140/004			

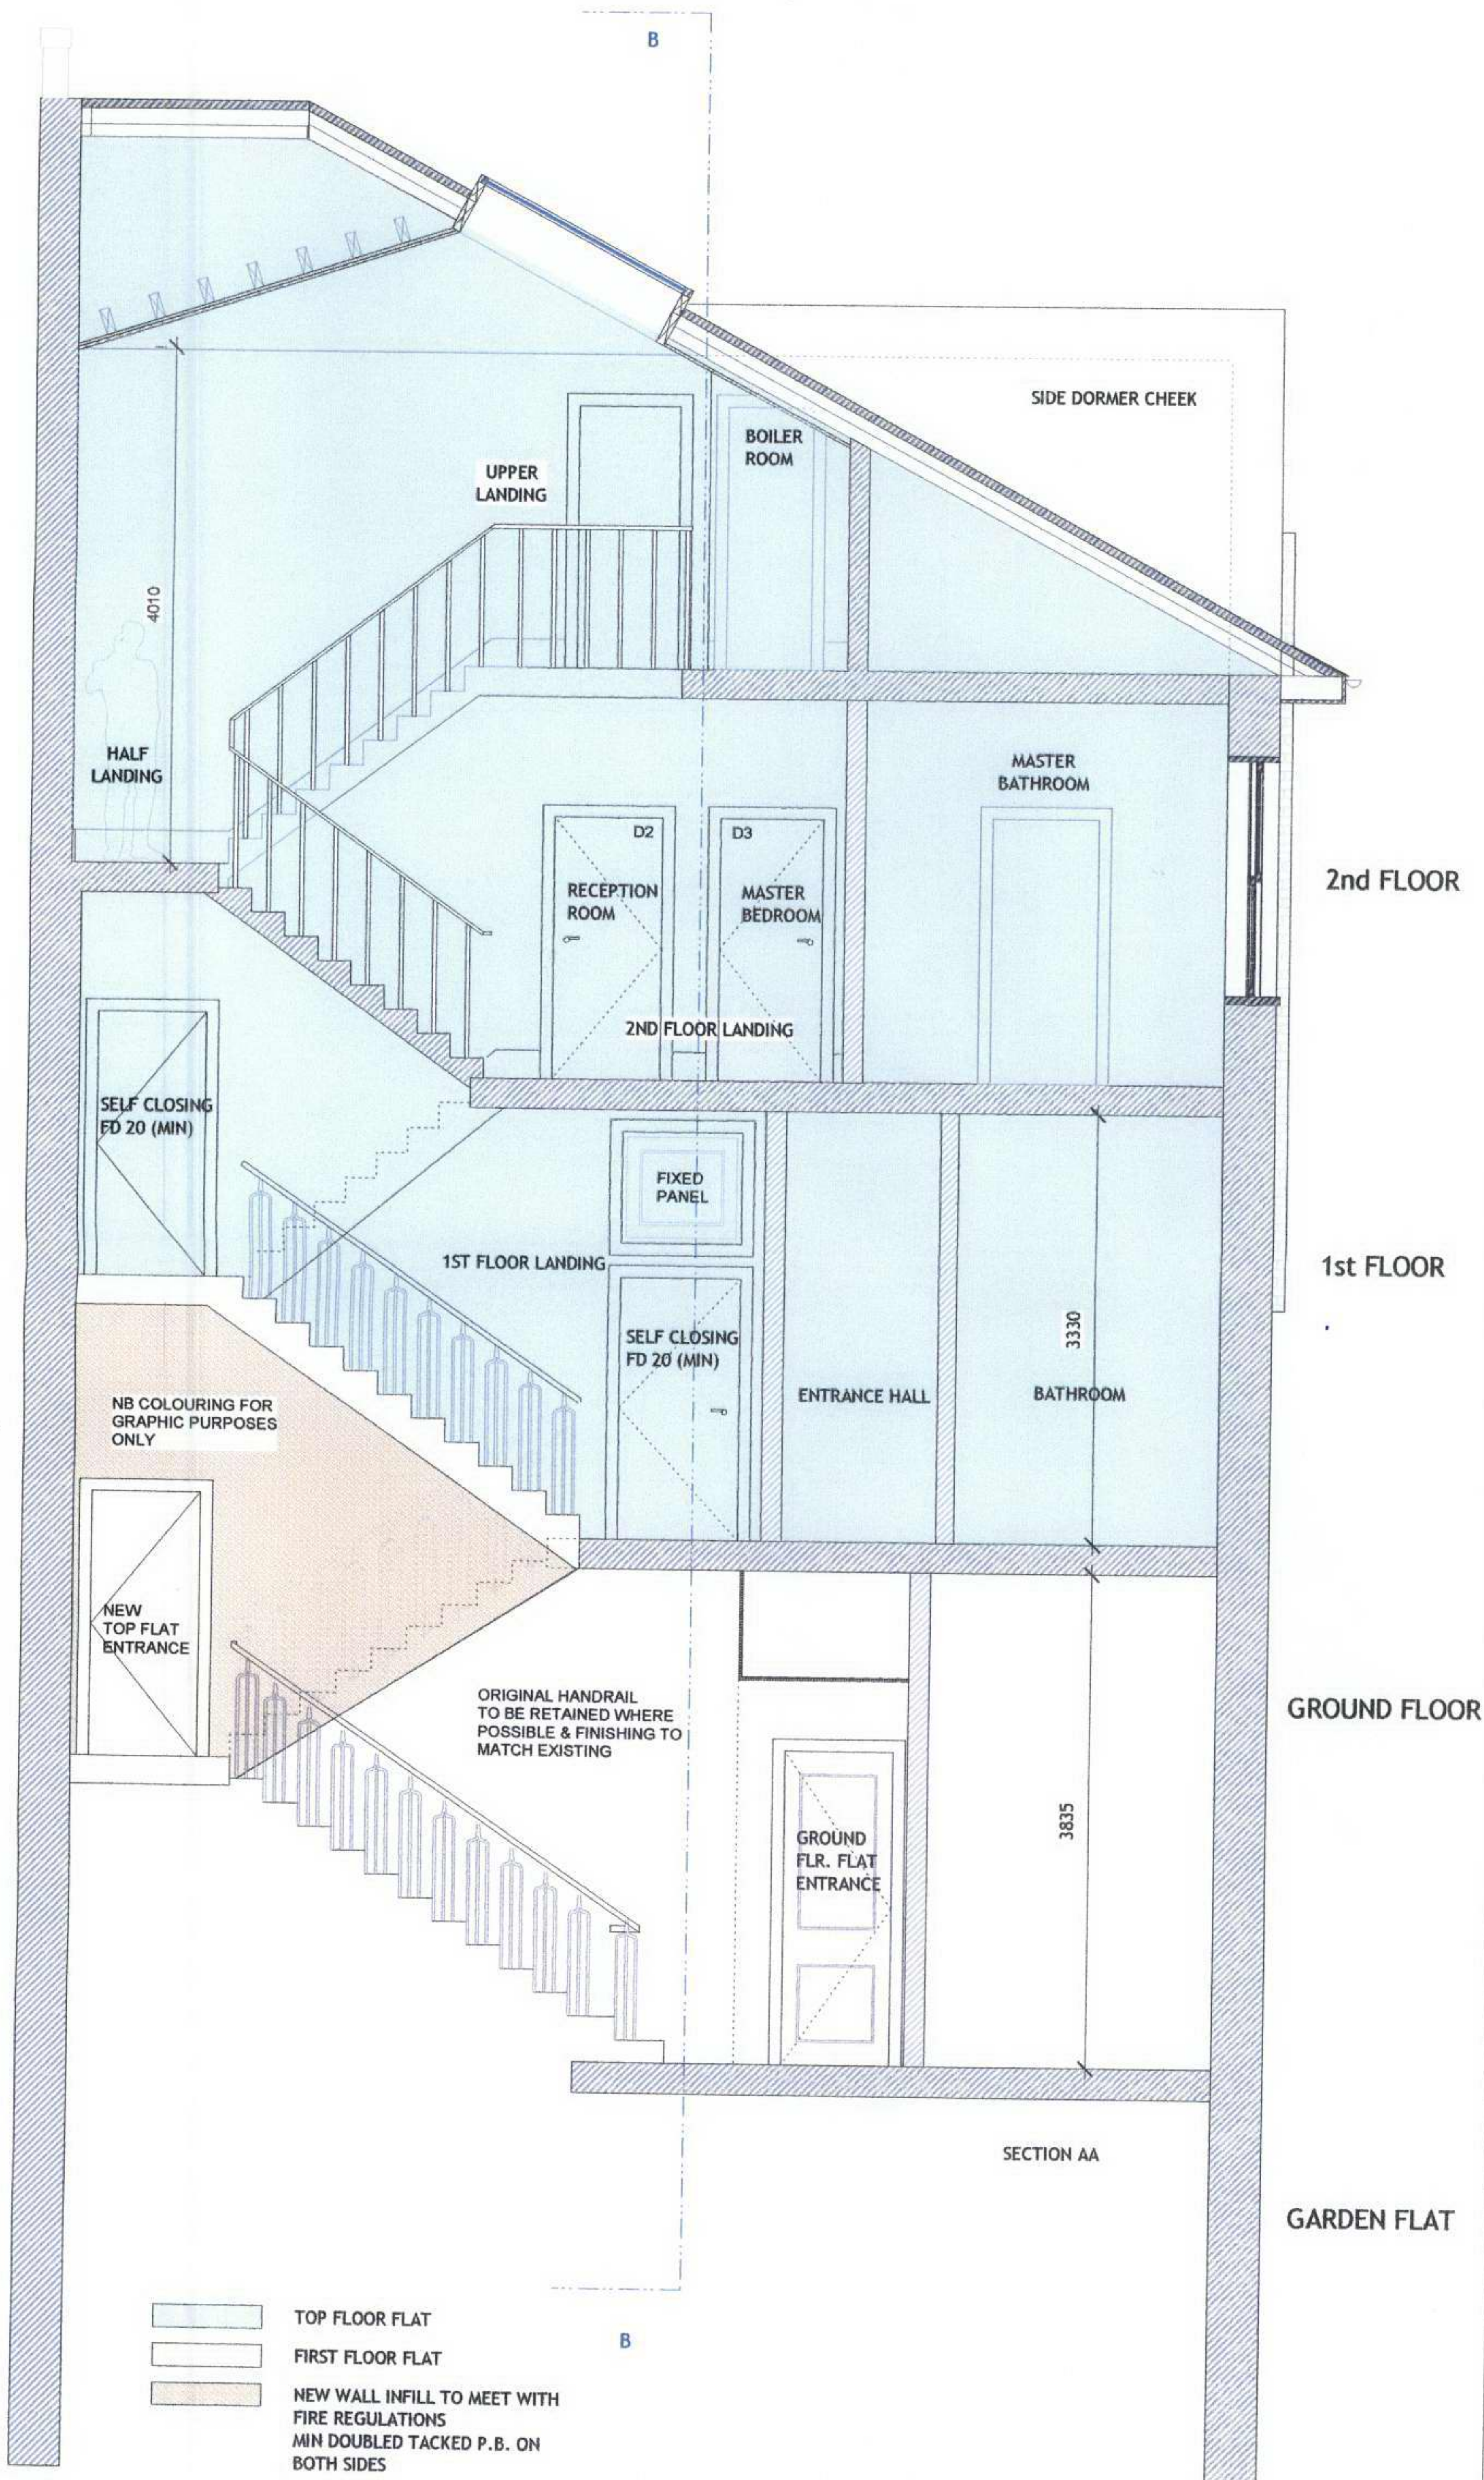

work stage :	PROPOSAL	job :	64 BELSIZE PARK GARDENS LONDON NW3 4NE	JAS ARCHITECTS	23-28 PENN STREET LONDON N1 5DL UK	NB ALL MATERIALS AND WORKMANSHIP TO BE IN ACCORDANCE WITH BRITISH STANDARDS. MANUFACTURERS RECOMMENDATIONS AND GENERAL GOOD PRACTICE	Revision :	Revision Date:	Change :
scale :	1:50					1 ALL DIMENSIONS TO BE VERIFIED BY THE CONTRACTOR AND DISCREPANCIES OR OMISSIONS REPORTED TO THE ARCHITECT IMMEDIATELY			
drawn by :	ji	title :	SECTION AA			2 THIS DRAWING IS TO BE READ IN CONJUNCTION WITH RELEVANT ENGINEERS DRAWINGS			
date :	09.11.2006					3 AND IS SUBJECT TO APPROVAL FROM THE STATUTORY AUTHORITIES			
original sheet size :	A3	dwg no :	140/005			4 DO NOT SCALE			

