



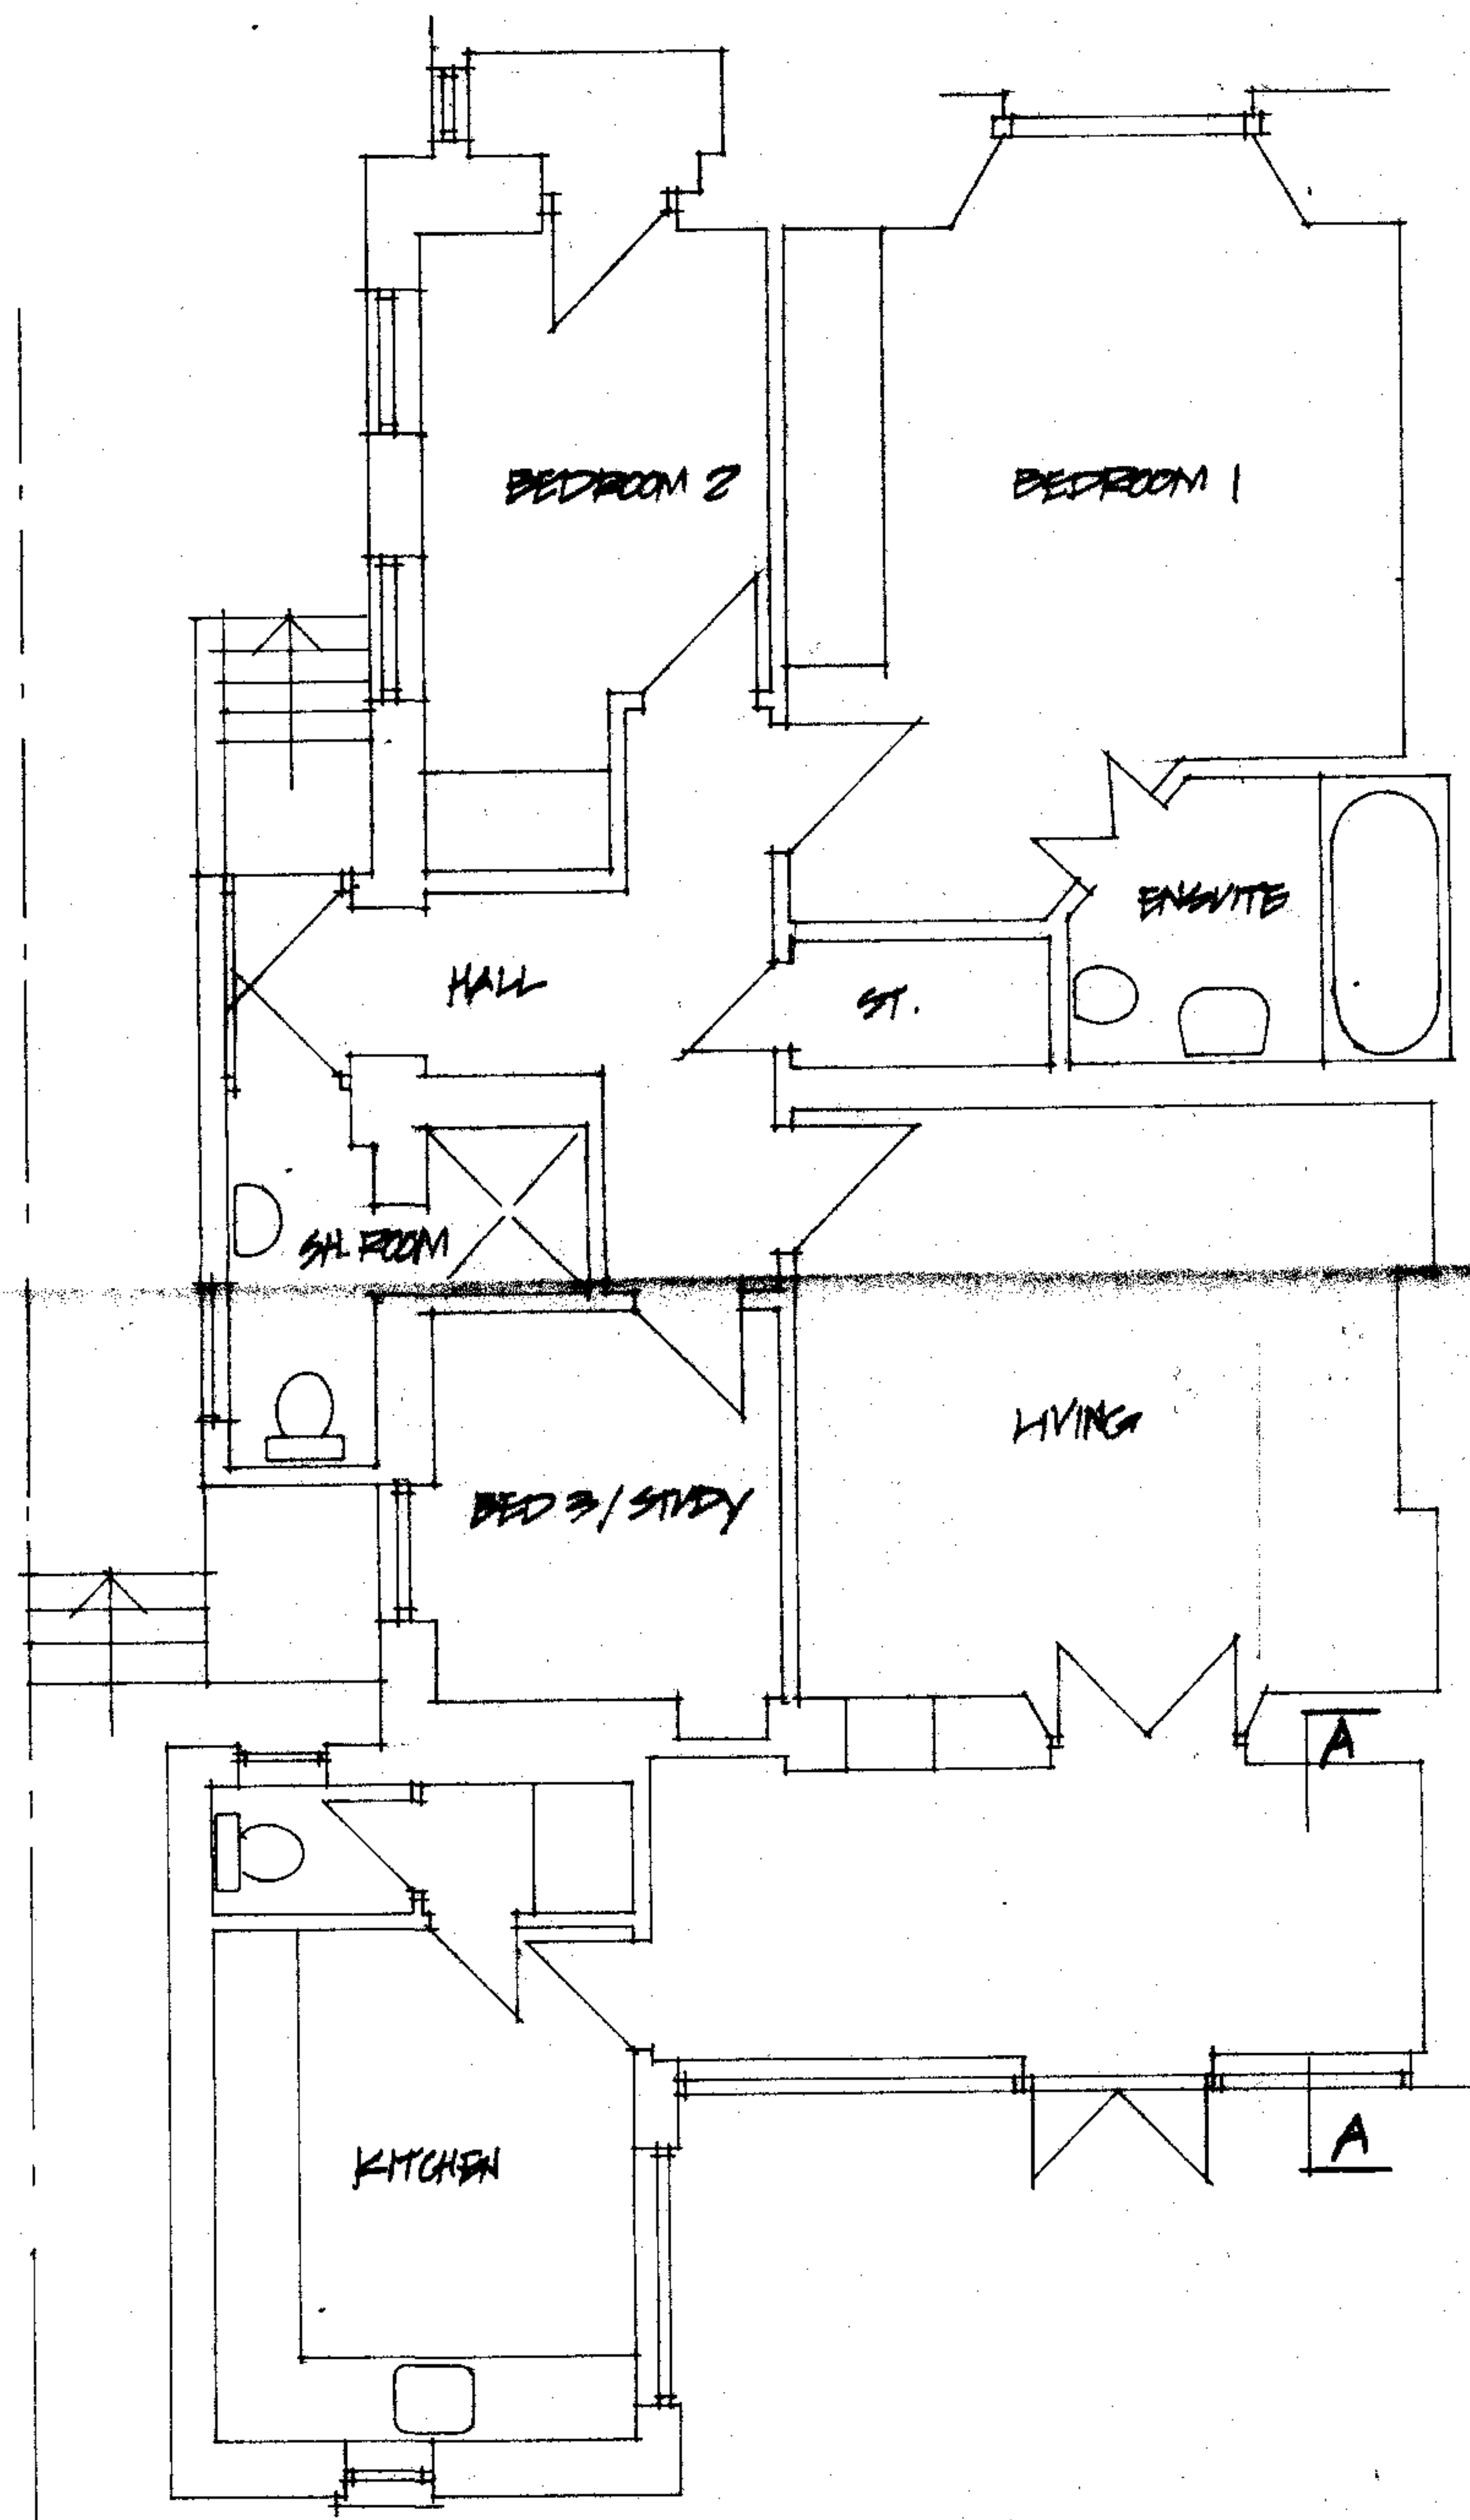


PLAN


GARDEN

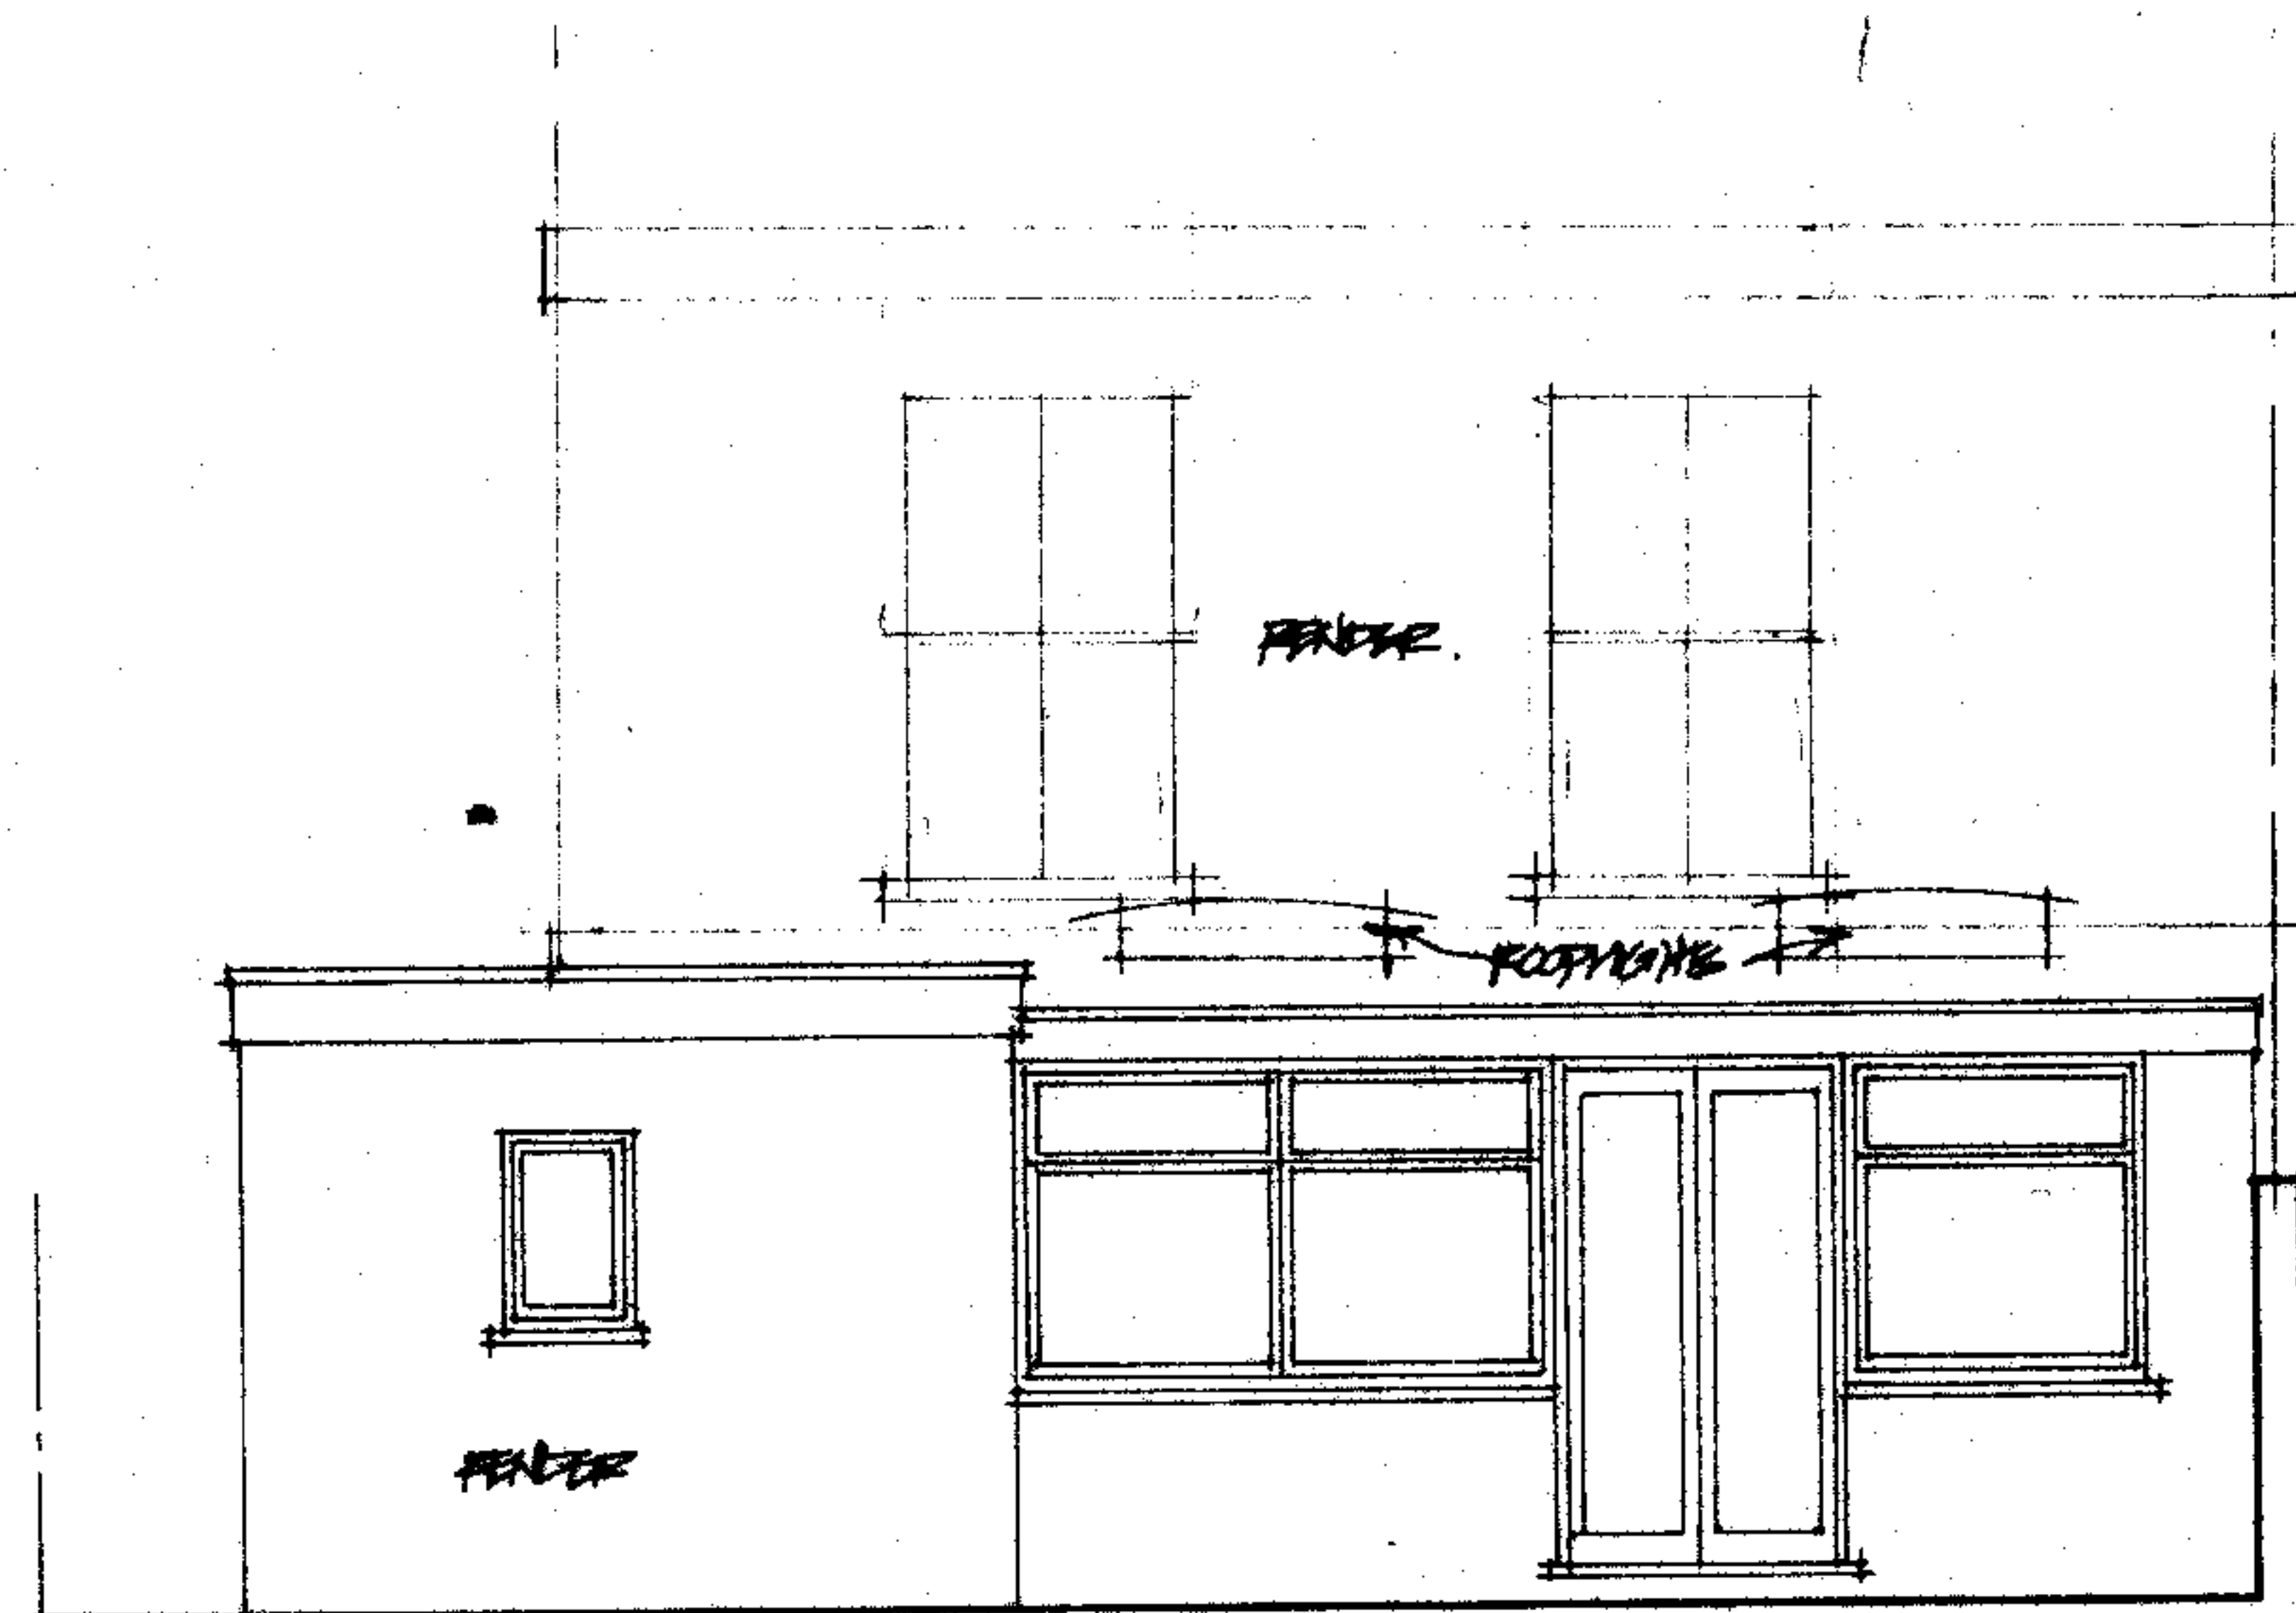

REAR ELEVATION

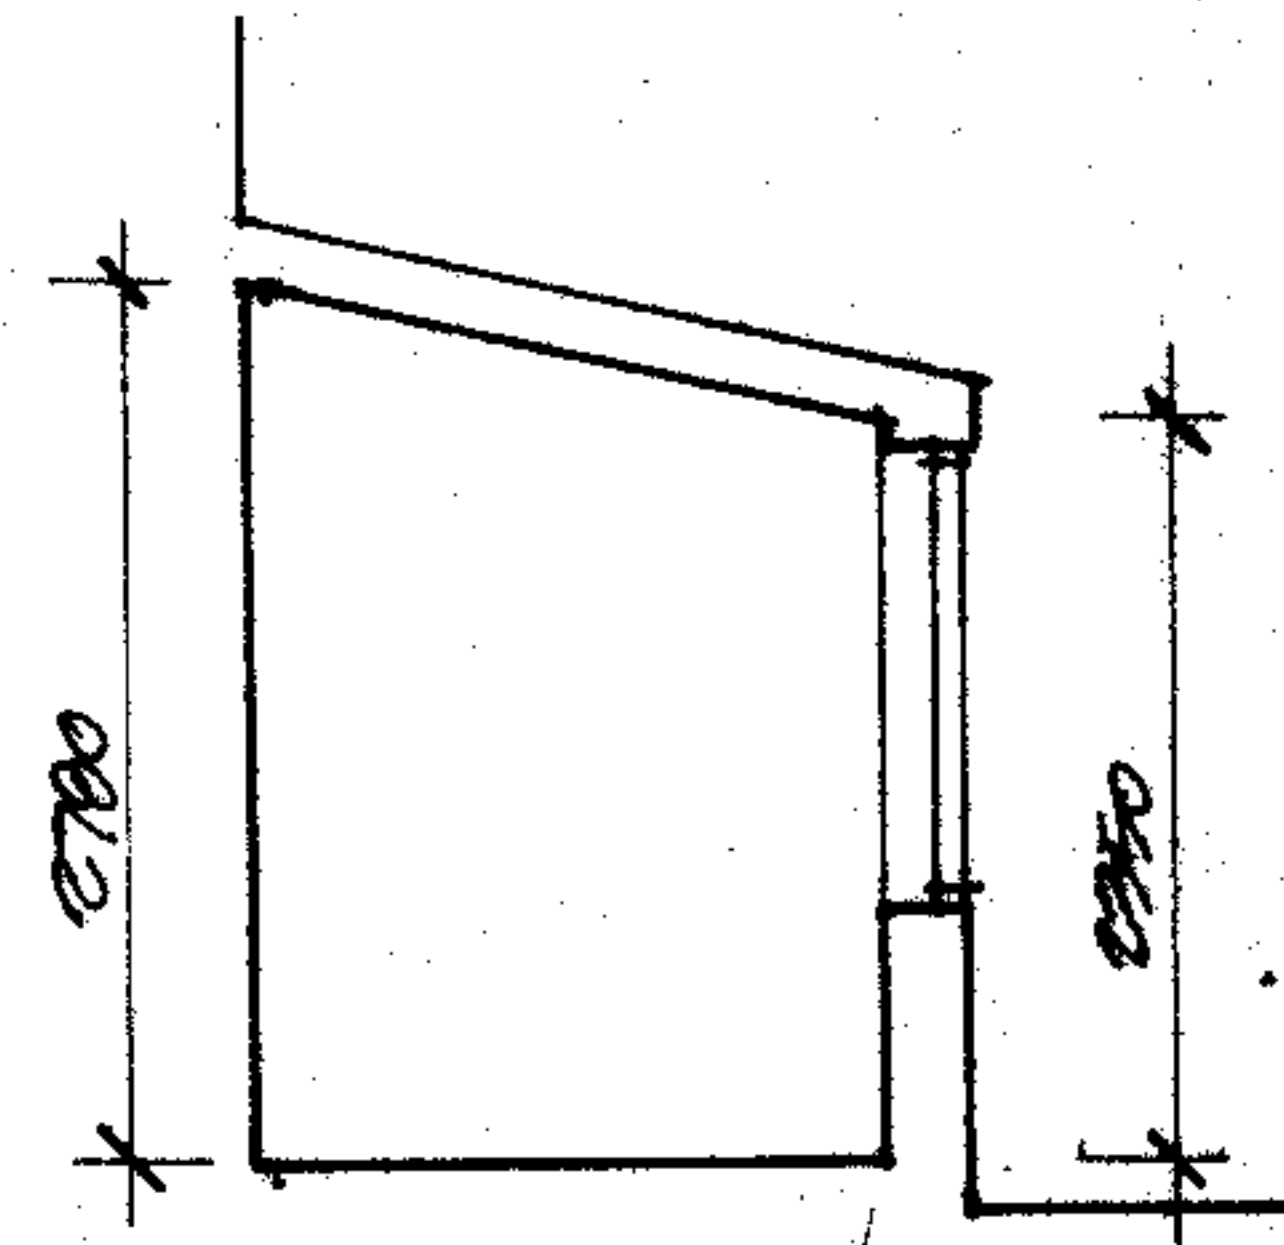


SECTION A-A

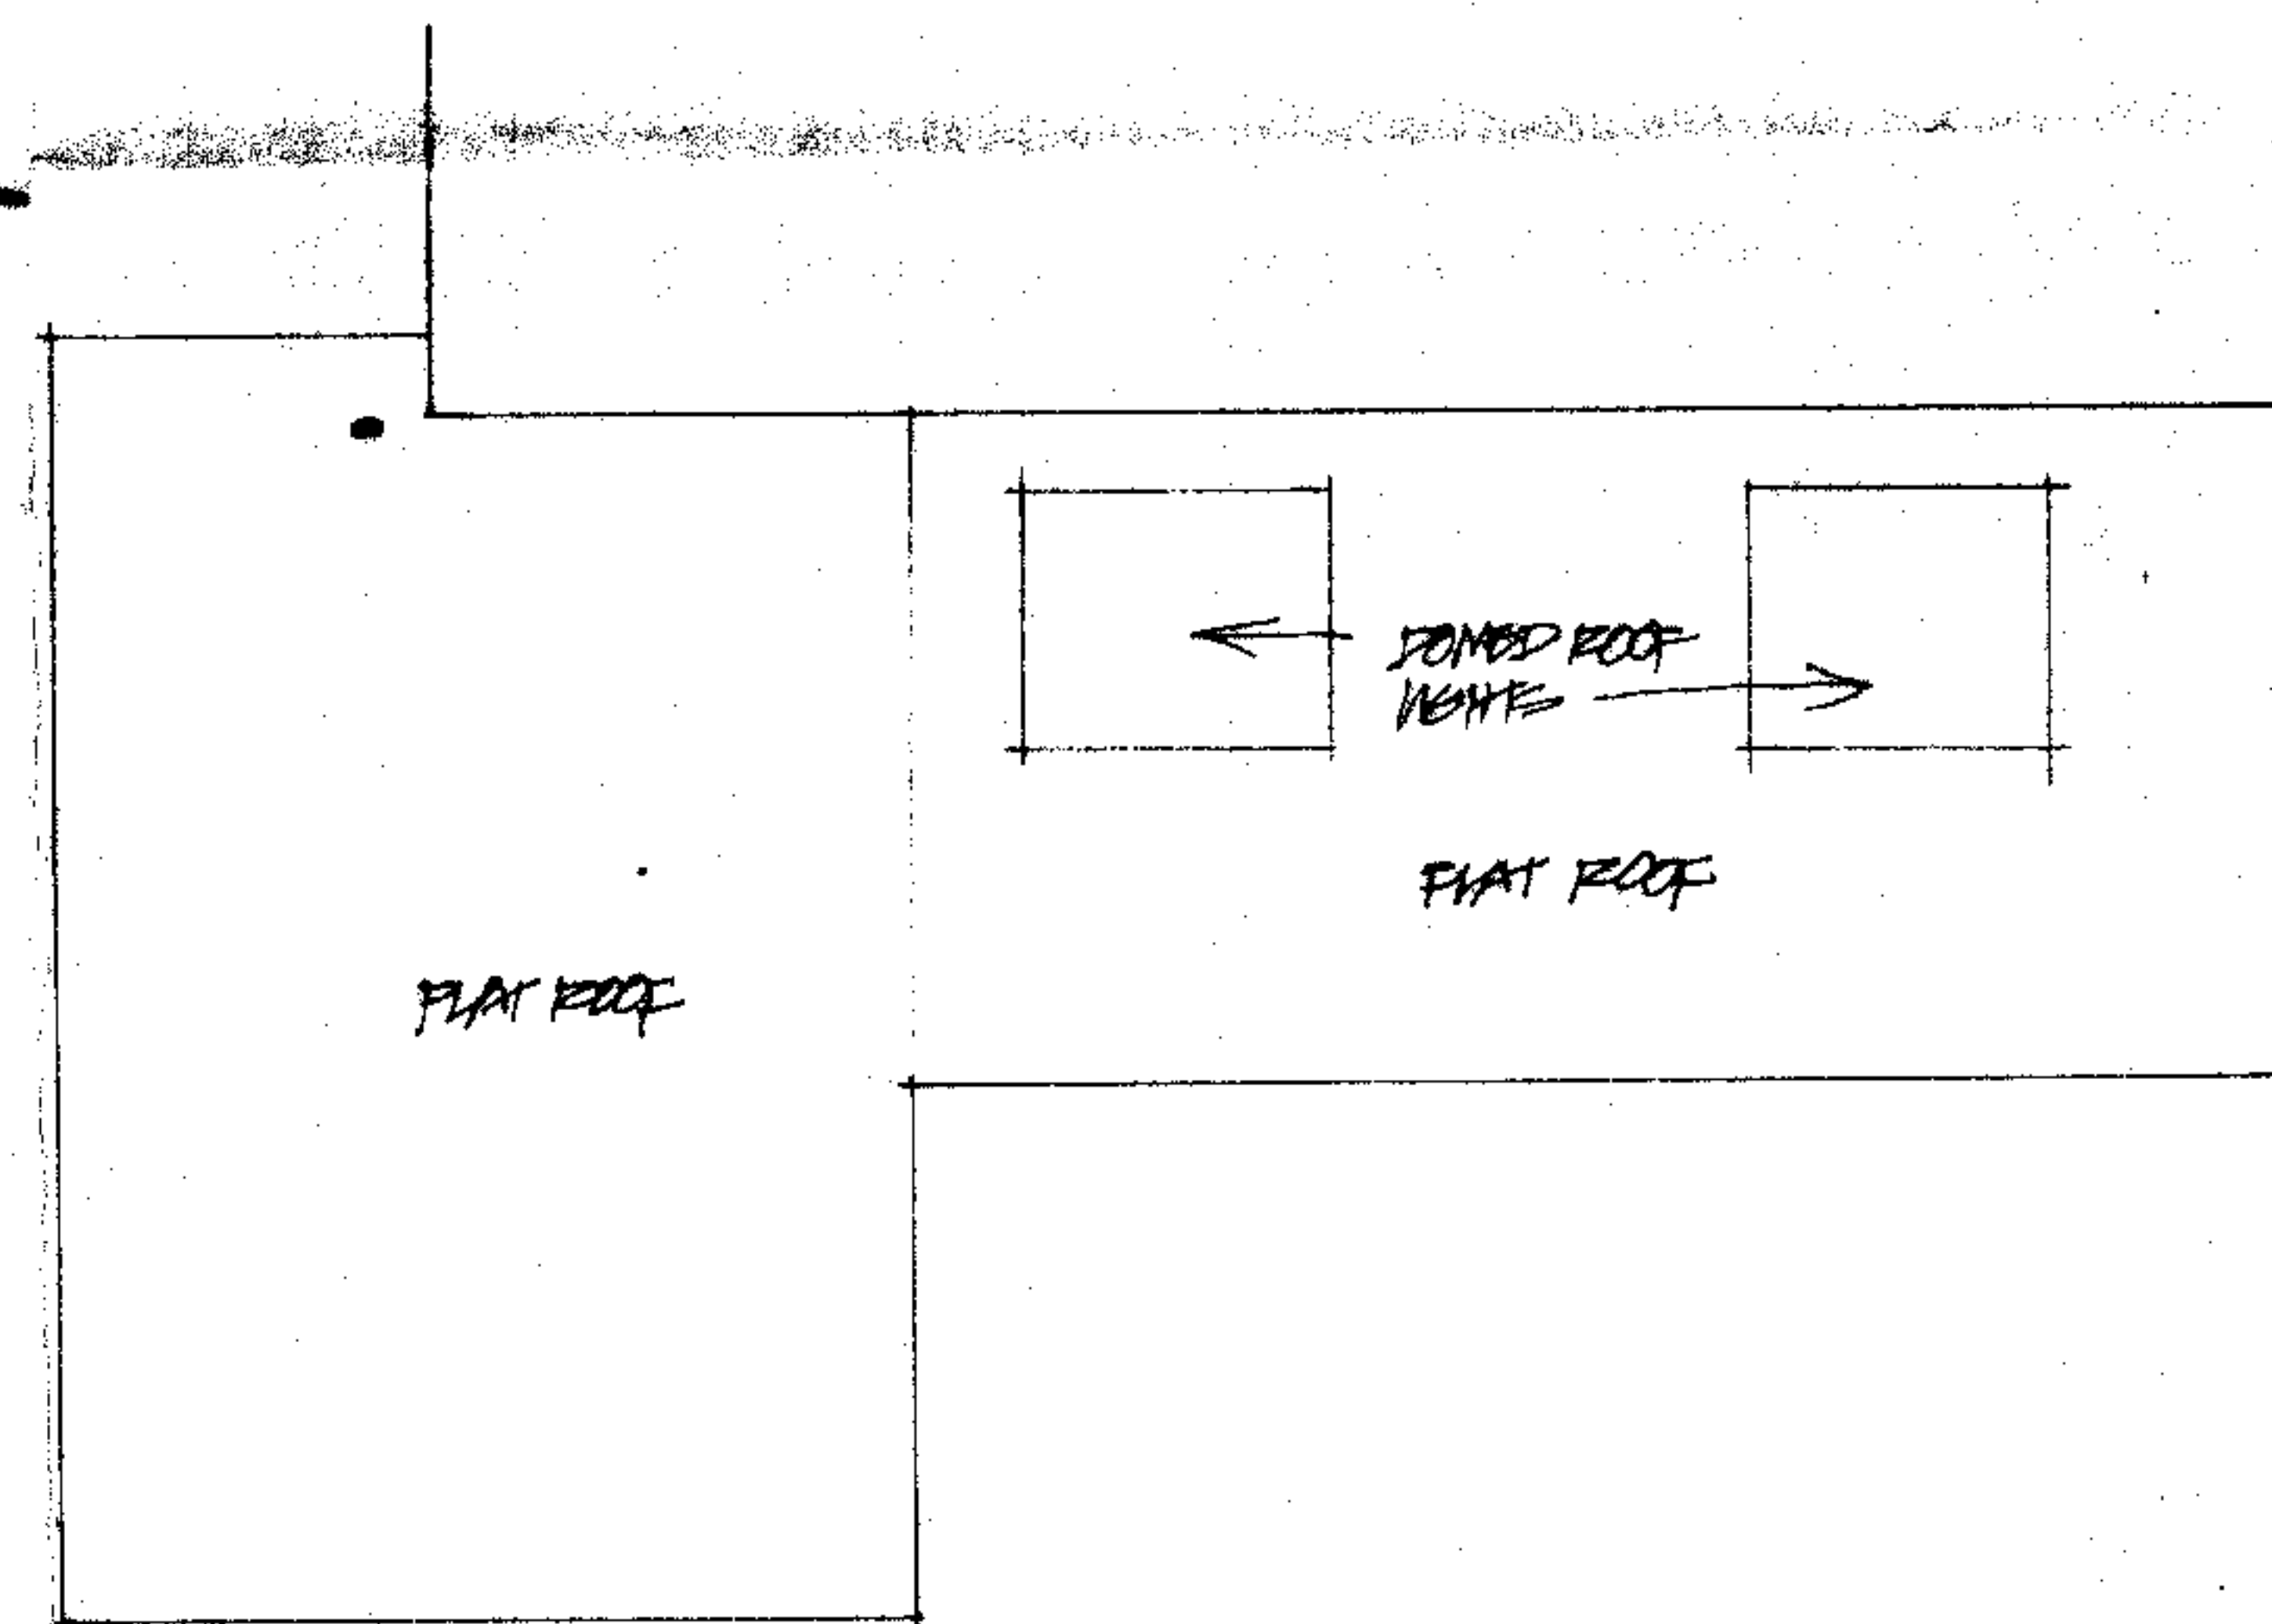


ROOF PLAN


DUAL BUILDING DESIGNS LTD 51 PALMERSTON ROAD BOWES PARK LONDON W22 8PS TEL / FAX 020 8828 1300	PROJECT GARDEN FLAT, 5 THURLOW ROAD, HAMPTSTEAD, LONDON	SCALE 1:50	DATE APR 06
		DRAWING AS EXISTING.	DRAWING NO. D0633/1

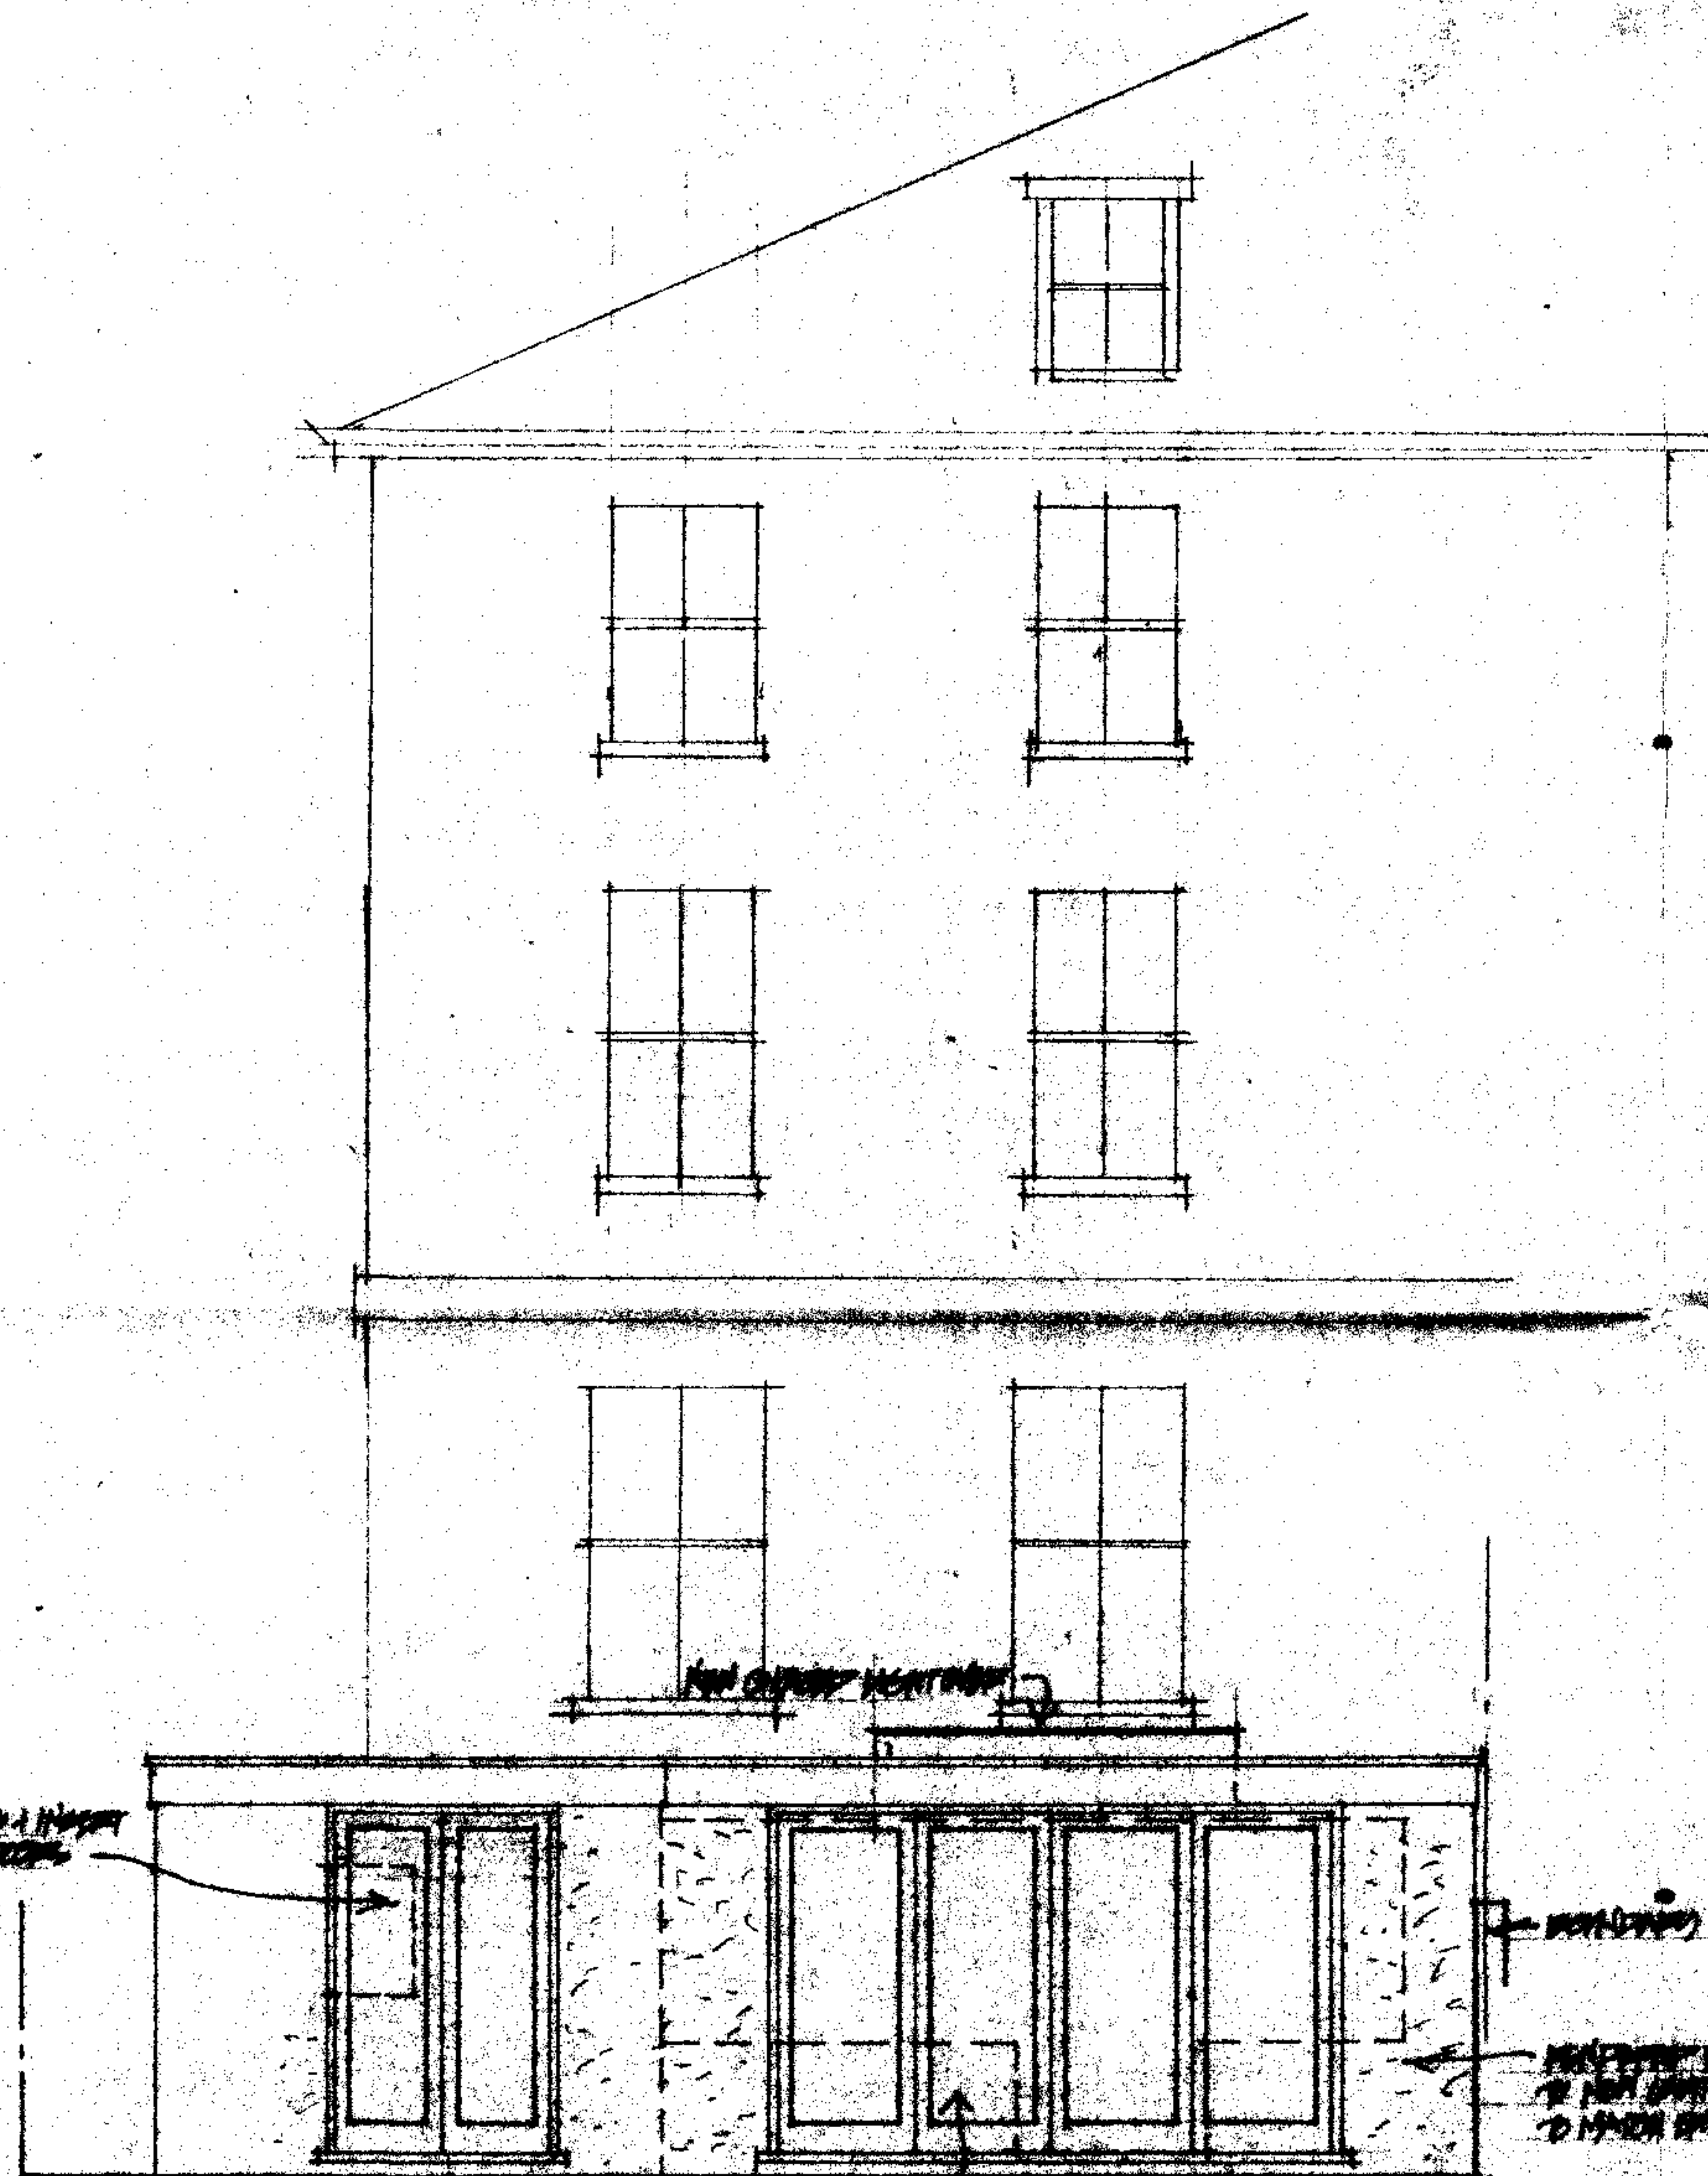

REAR ELEVATION

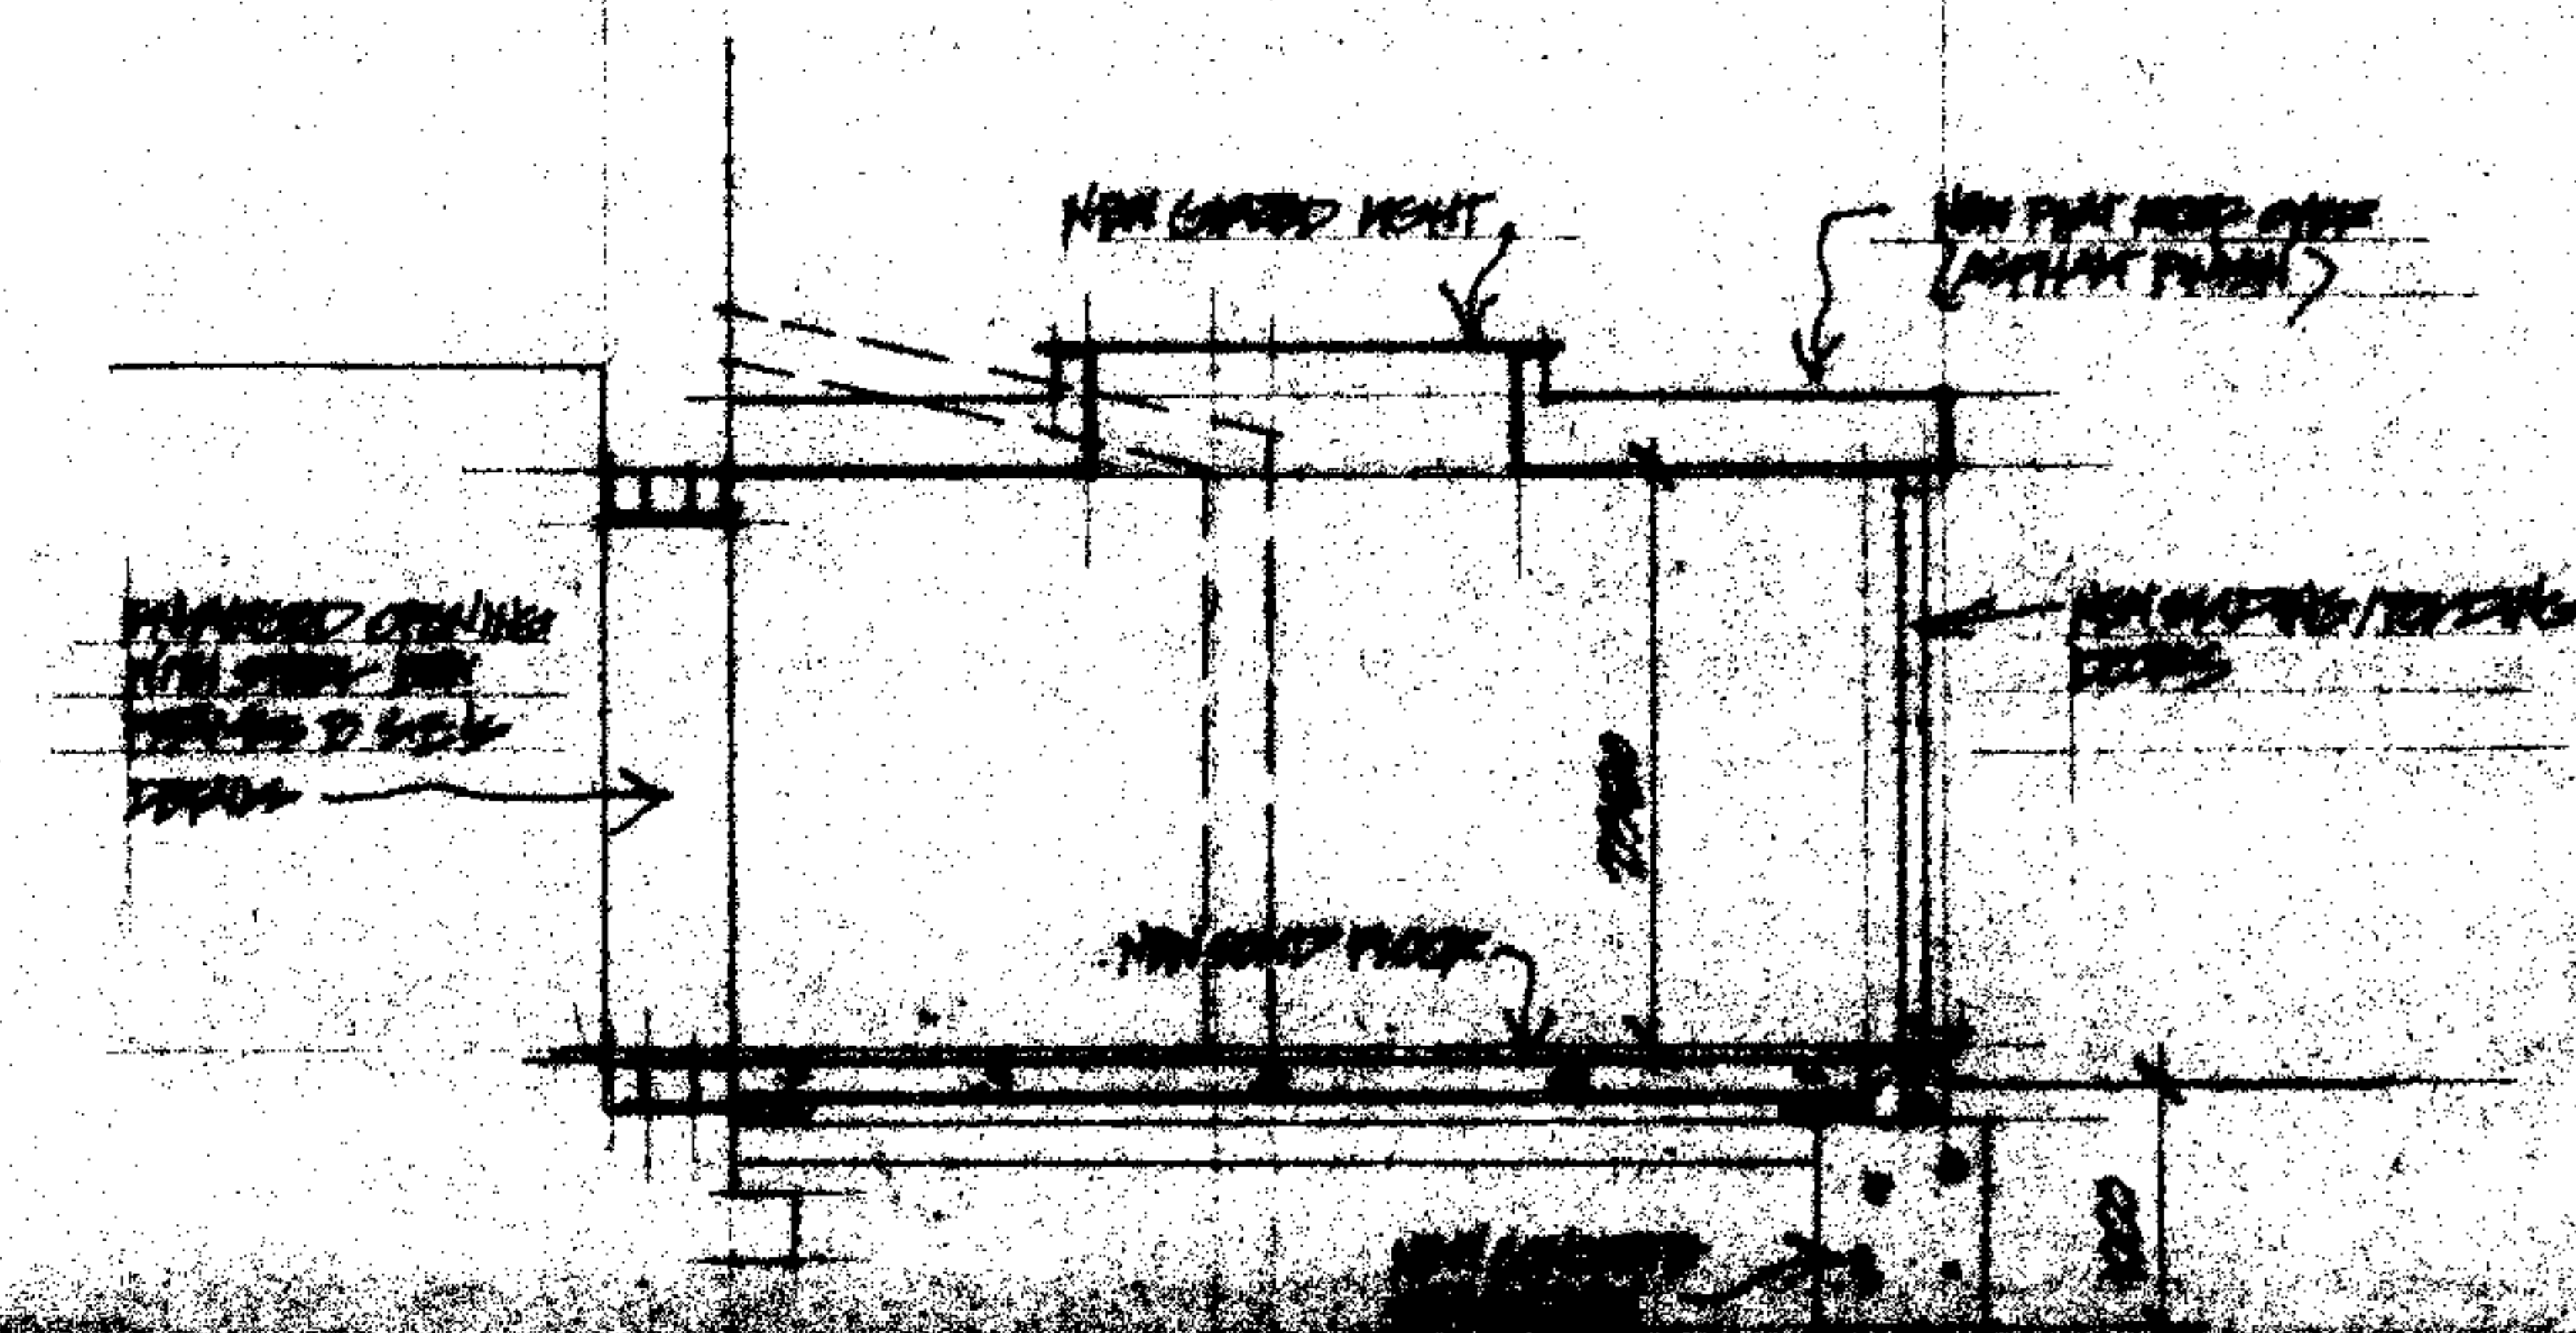

SECTION D.B

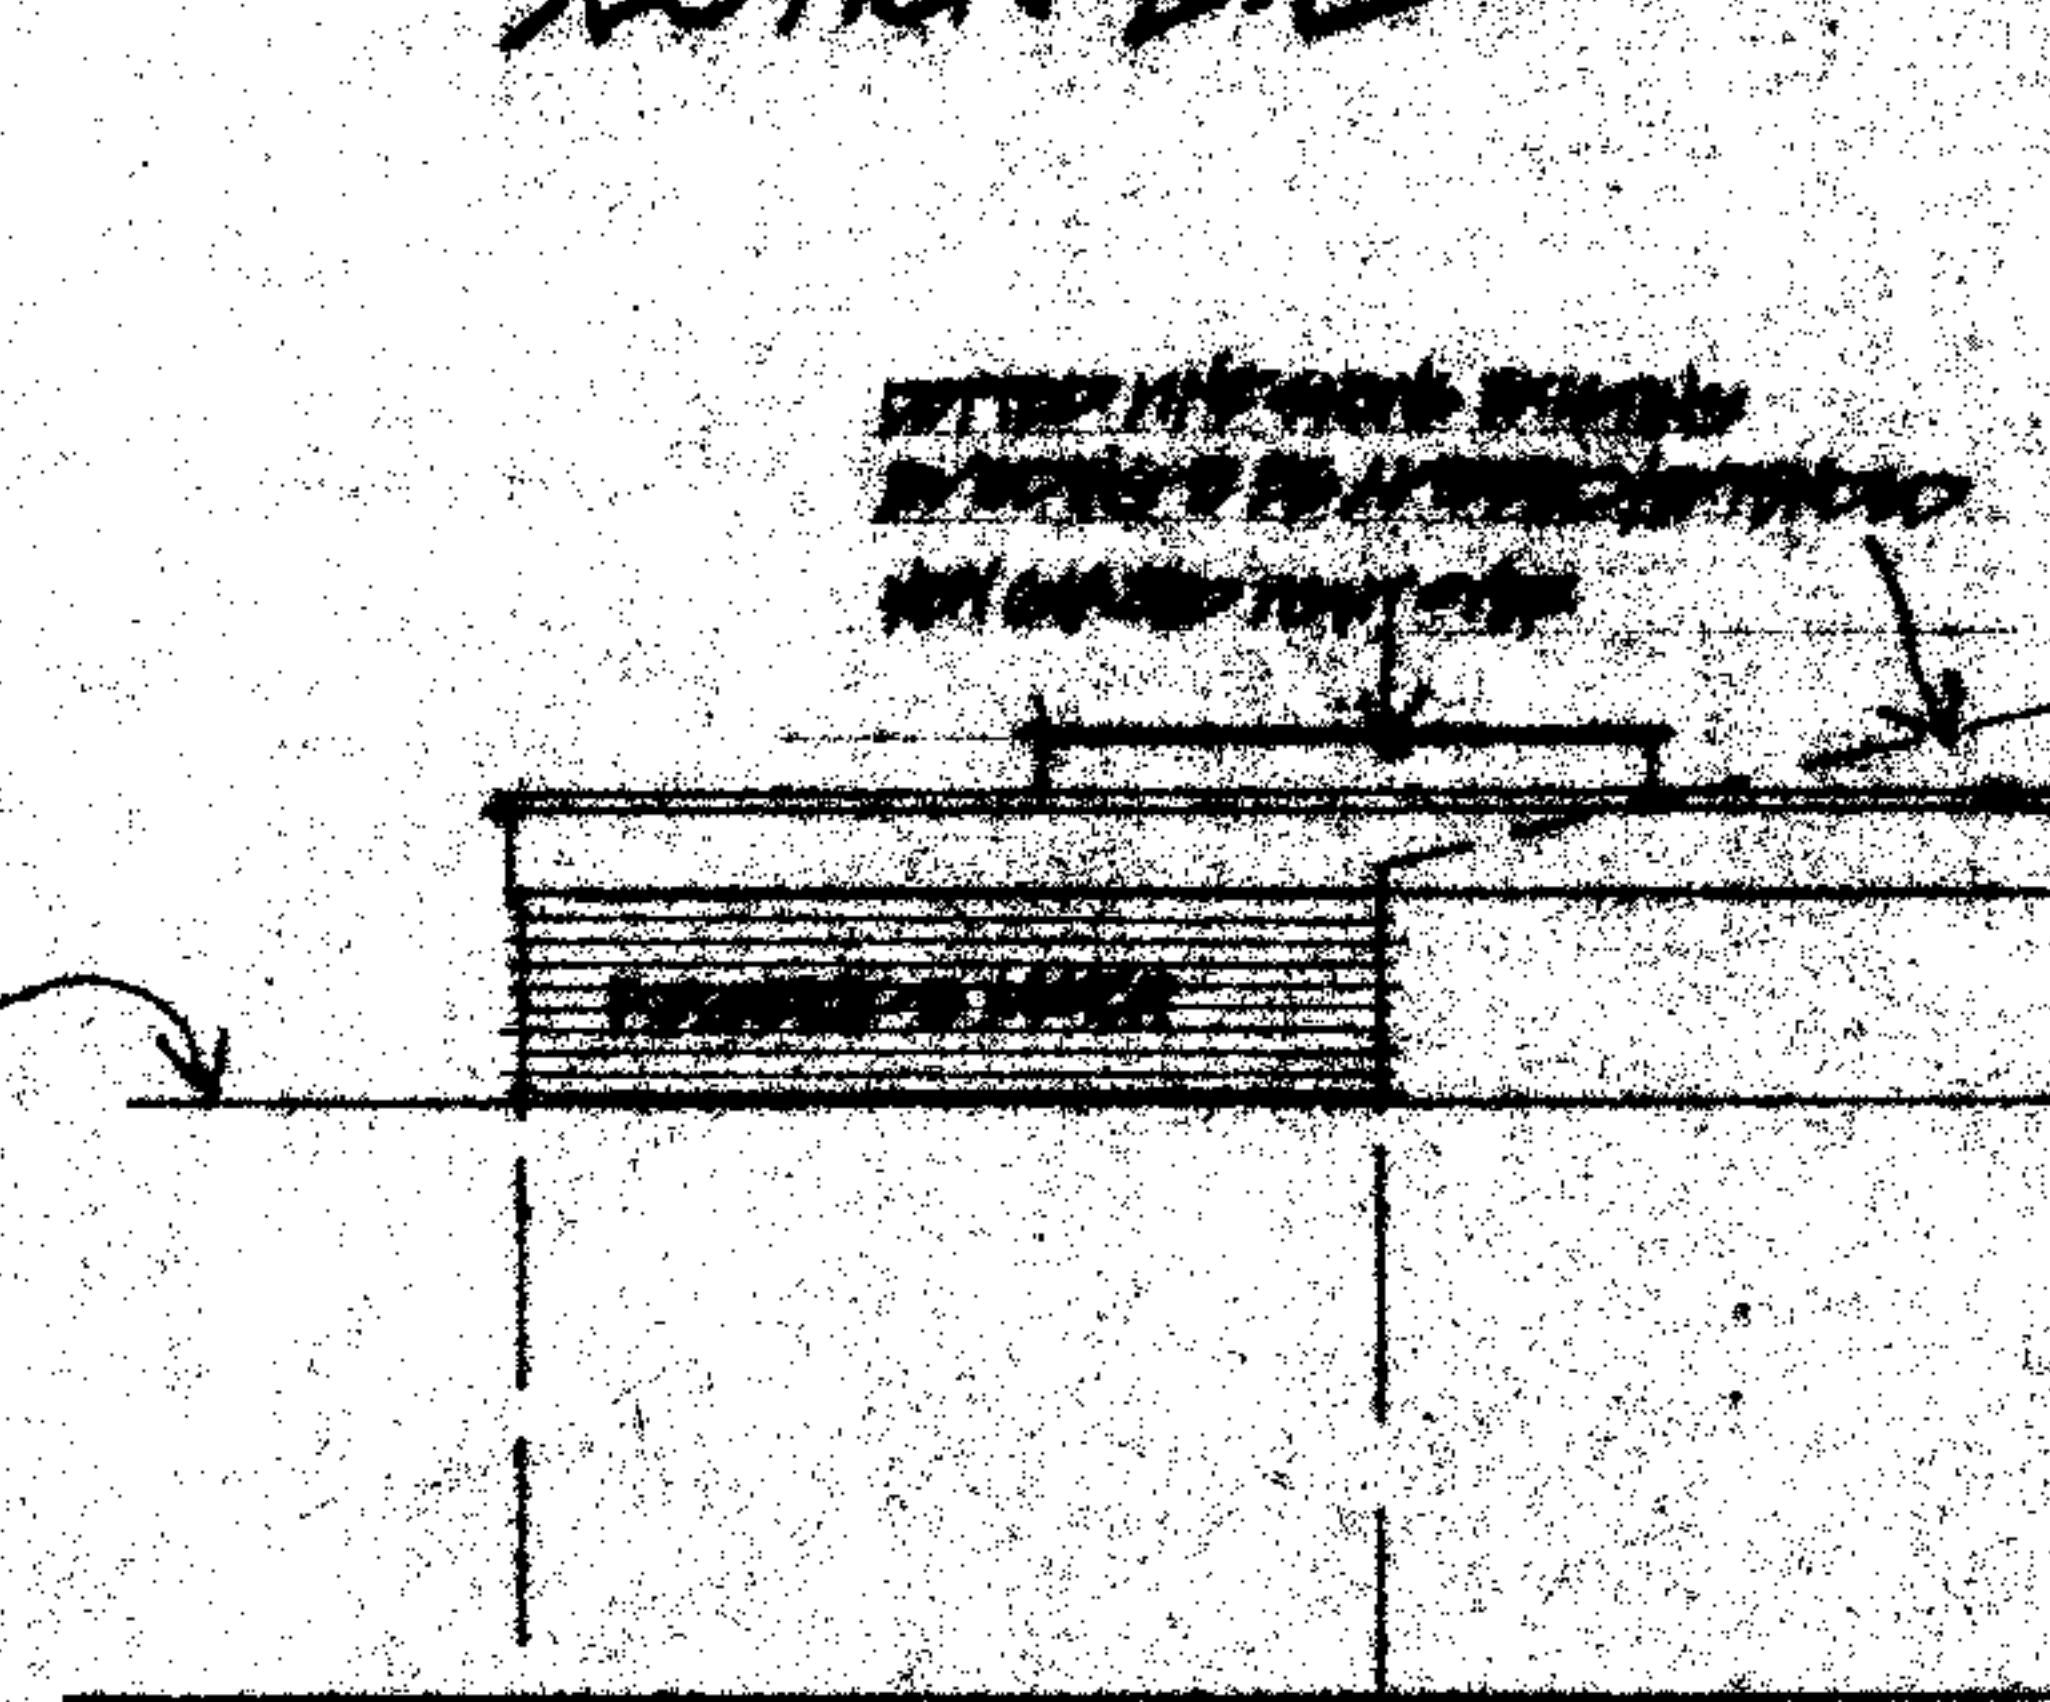

SIDE ELEVATION (AS VIEWED FROM N.W.)

DIAL ARCHITECTS DESIGNED BY 317 N. W. 10th St. Miami, Fla. 33136 1967	FOR CHAIRMAN, DISTRICT BOARD OF PLANNING, MIAMI 1967	DATE 1967
---	--	-------------------------------