




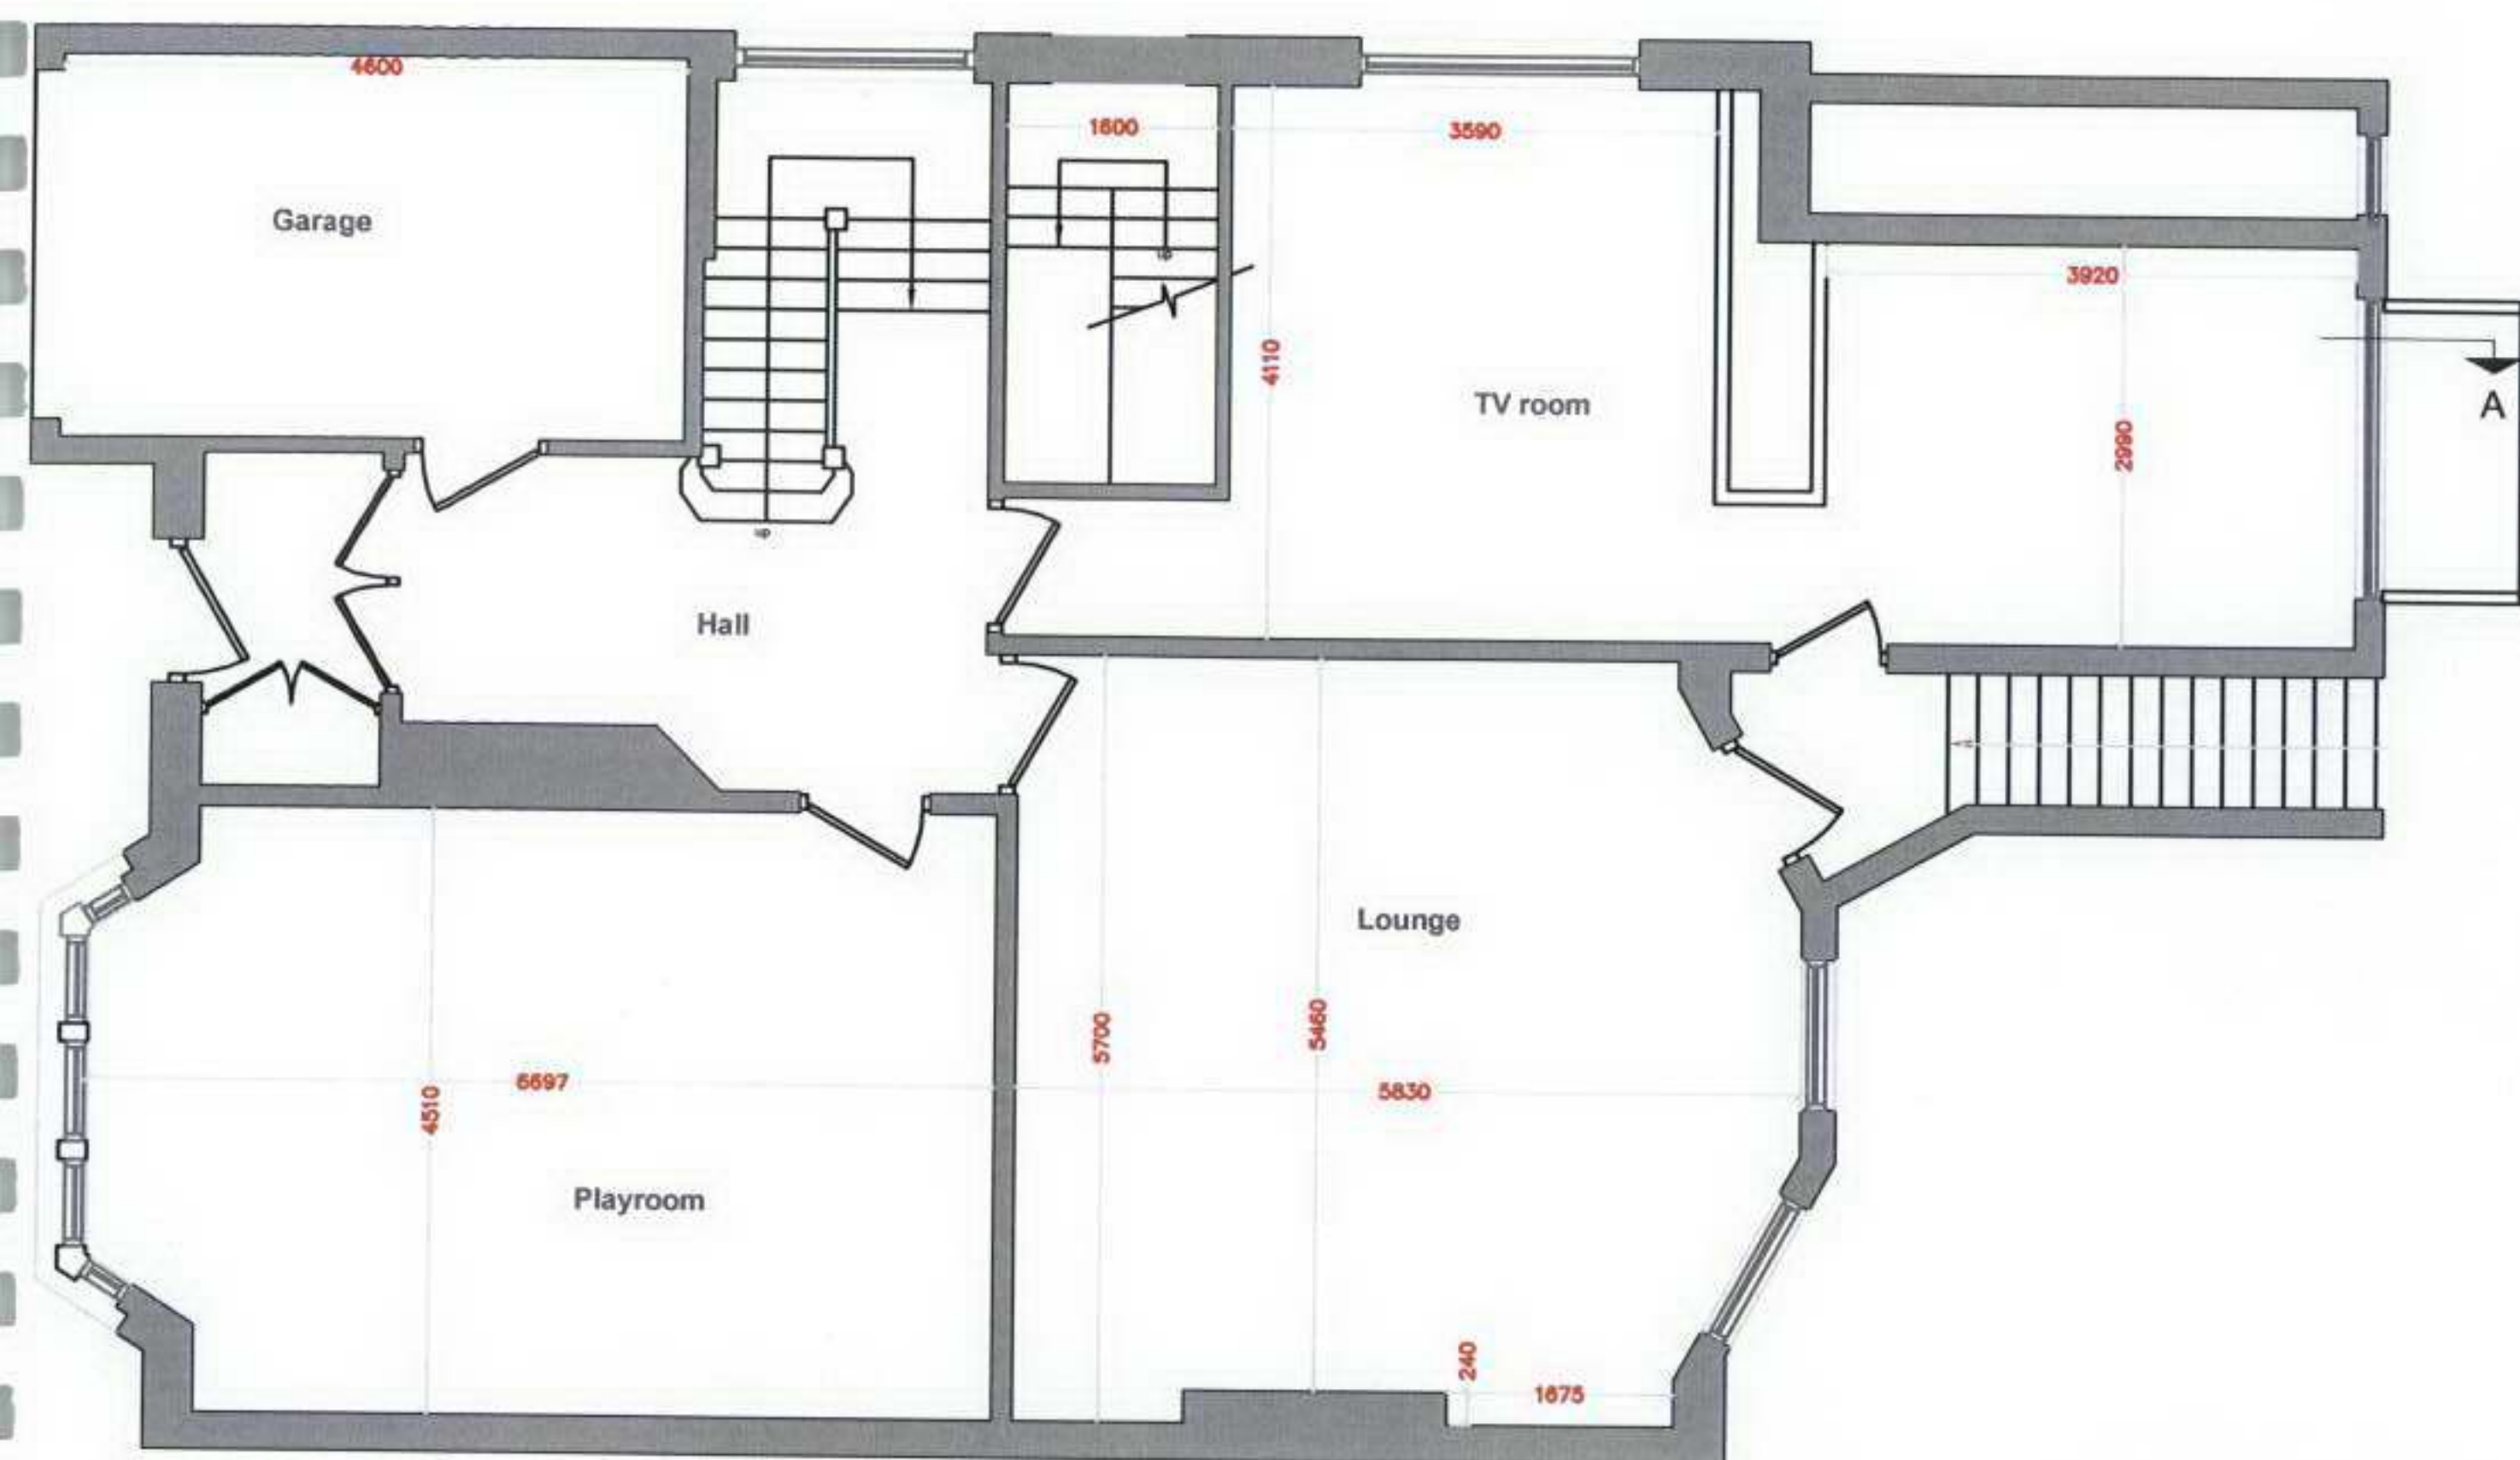


Existing ground floor plan

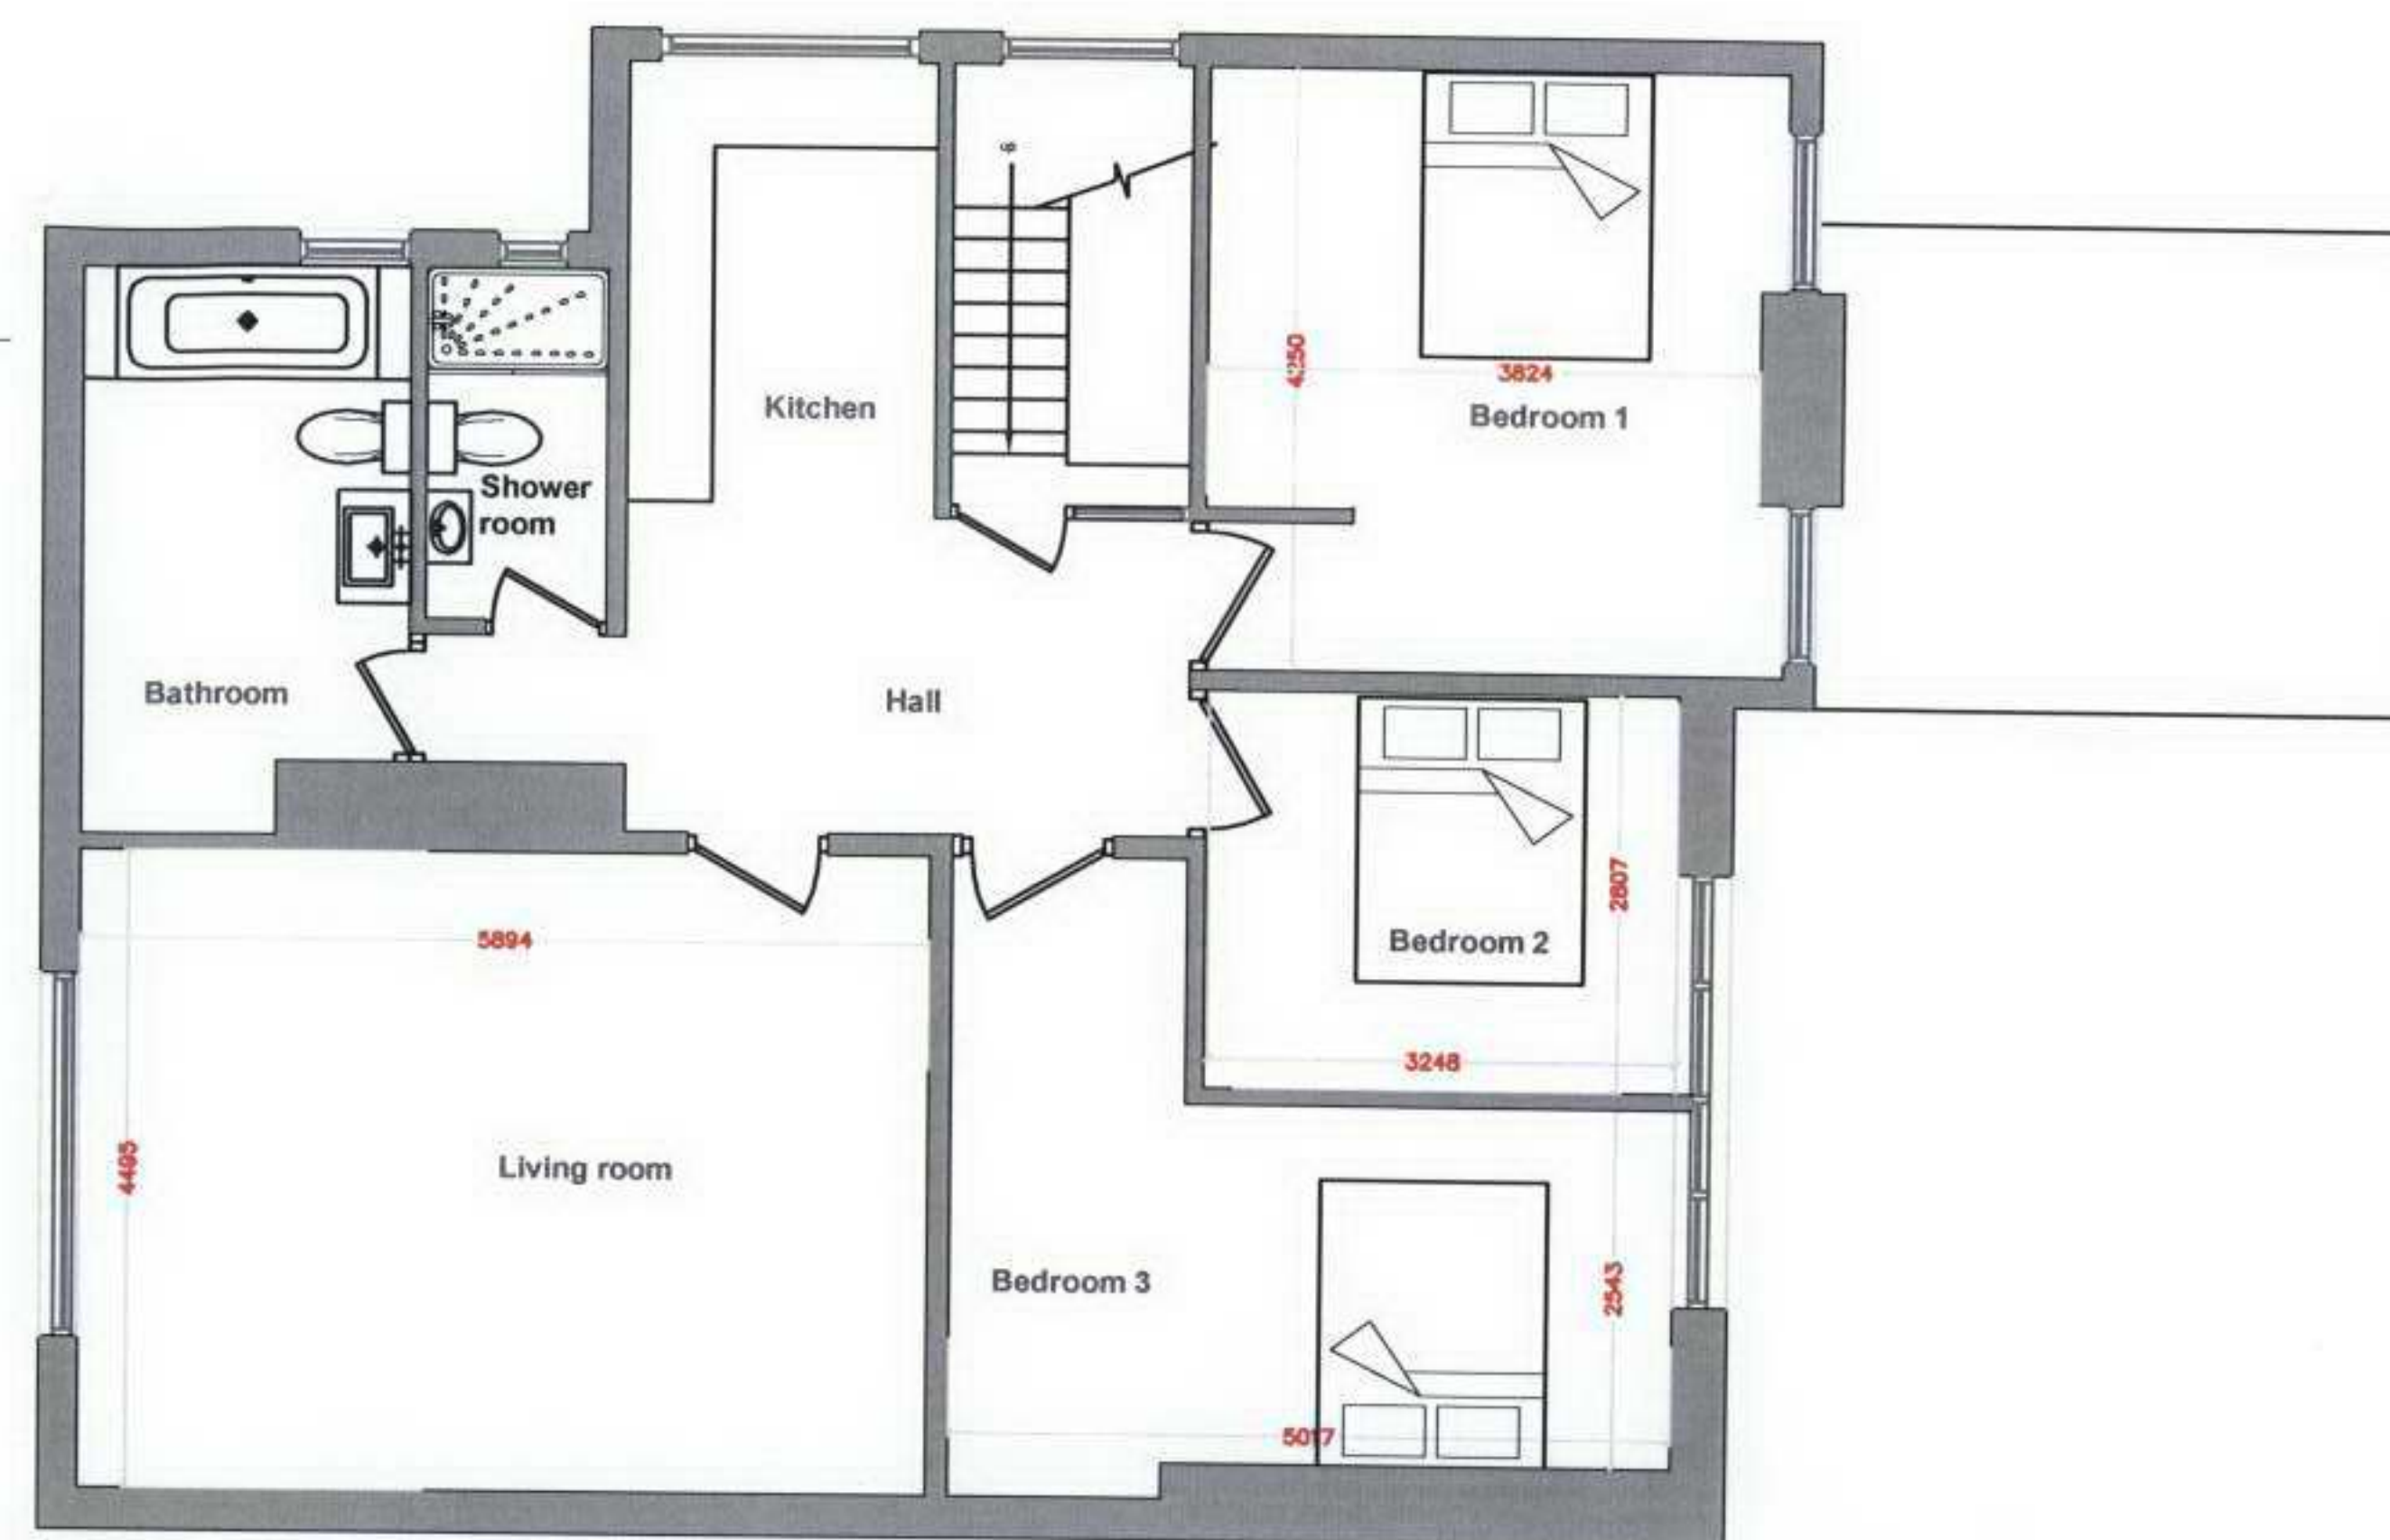

Existing second floor plan

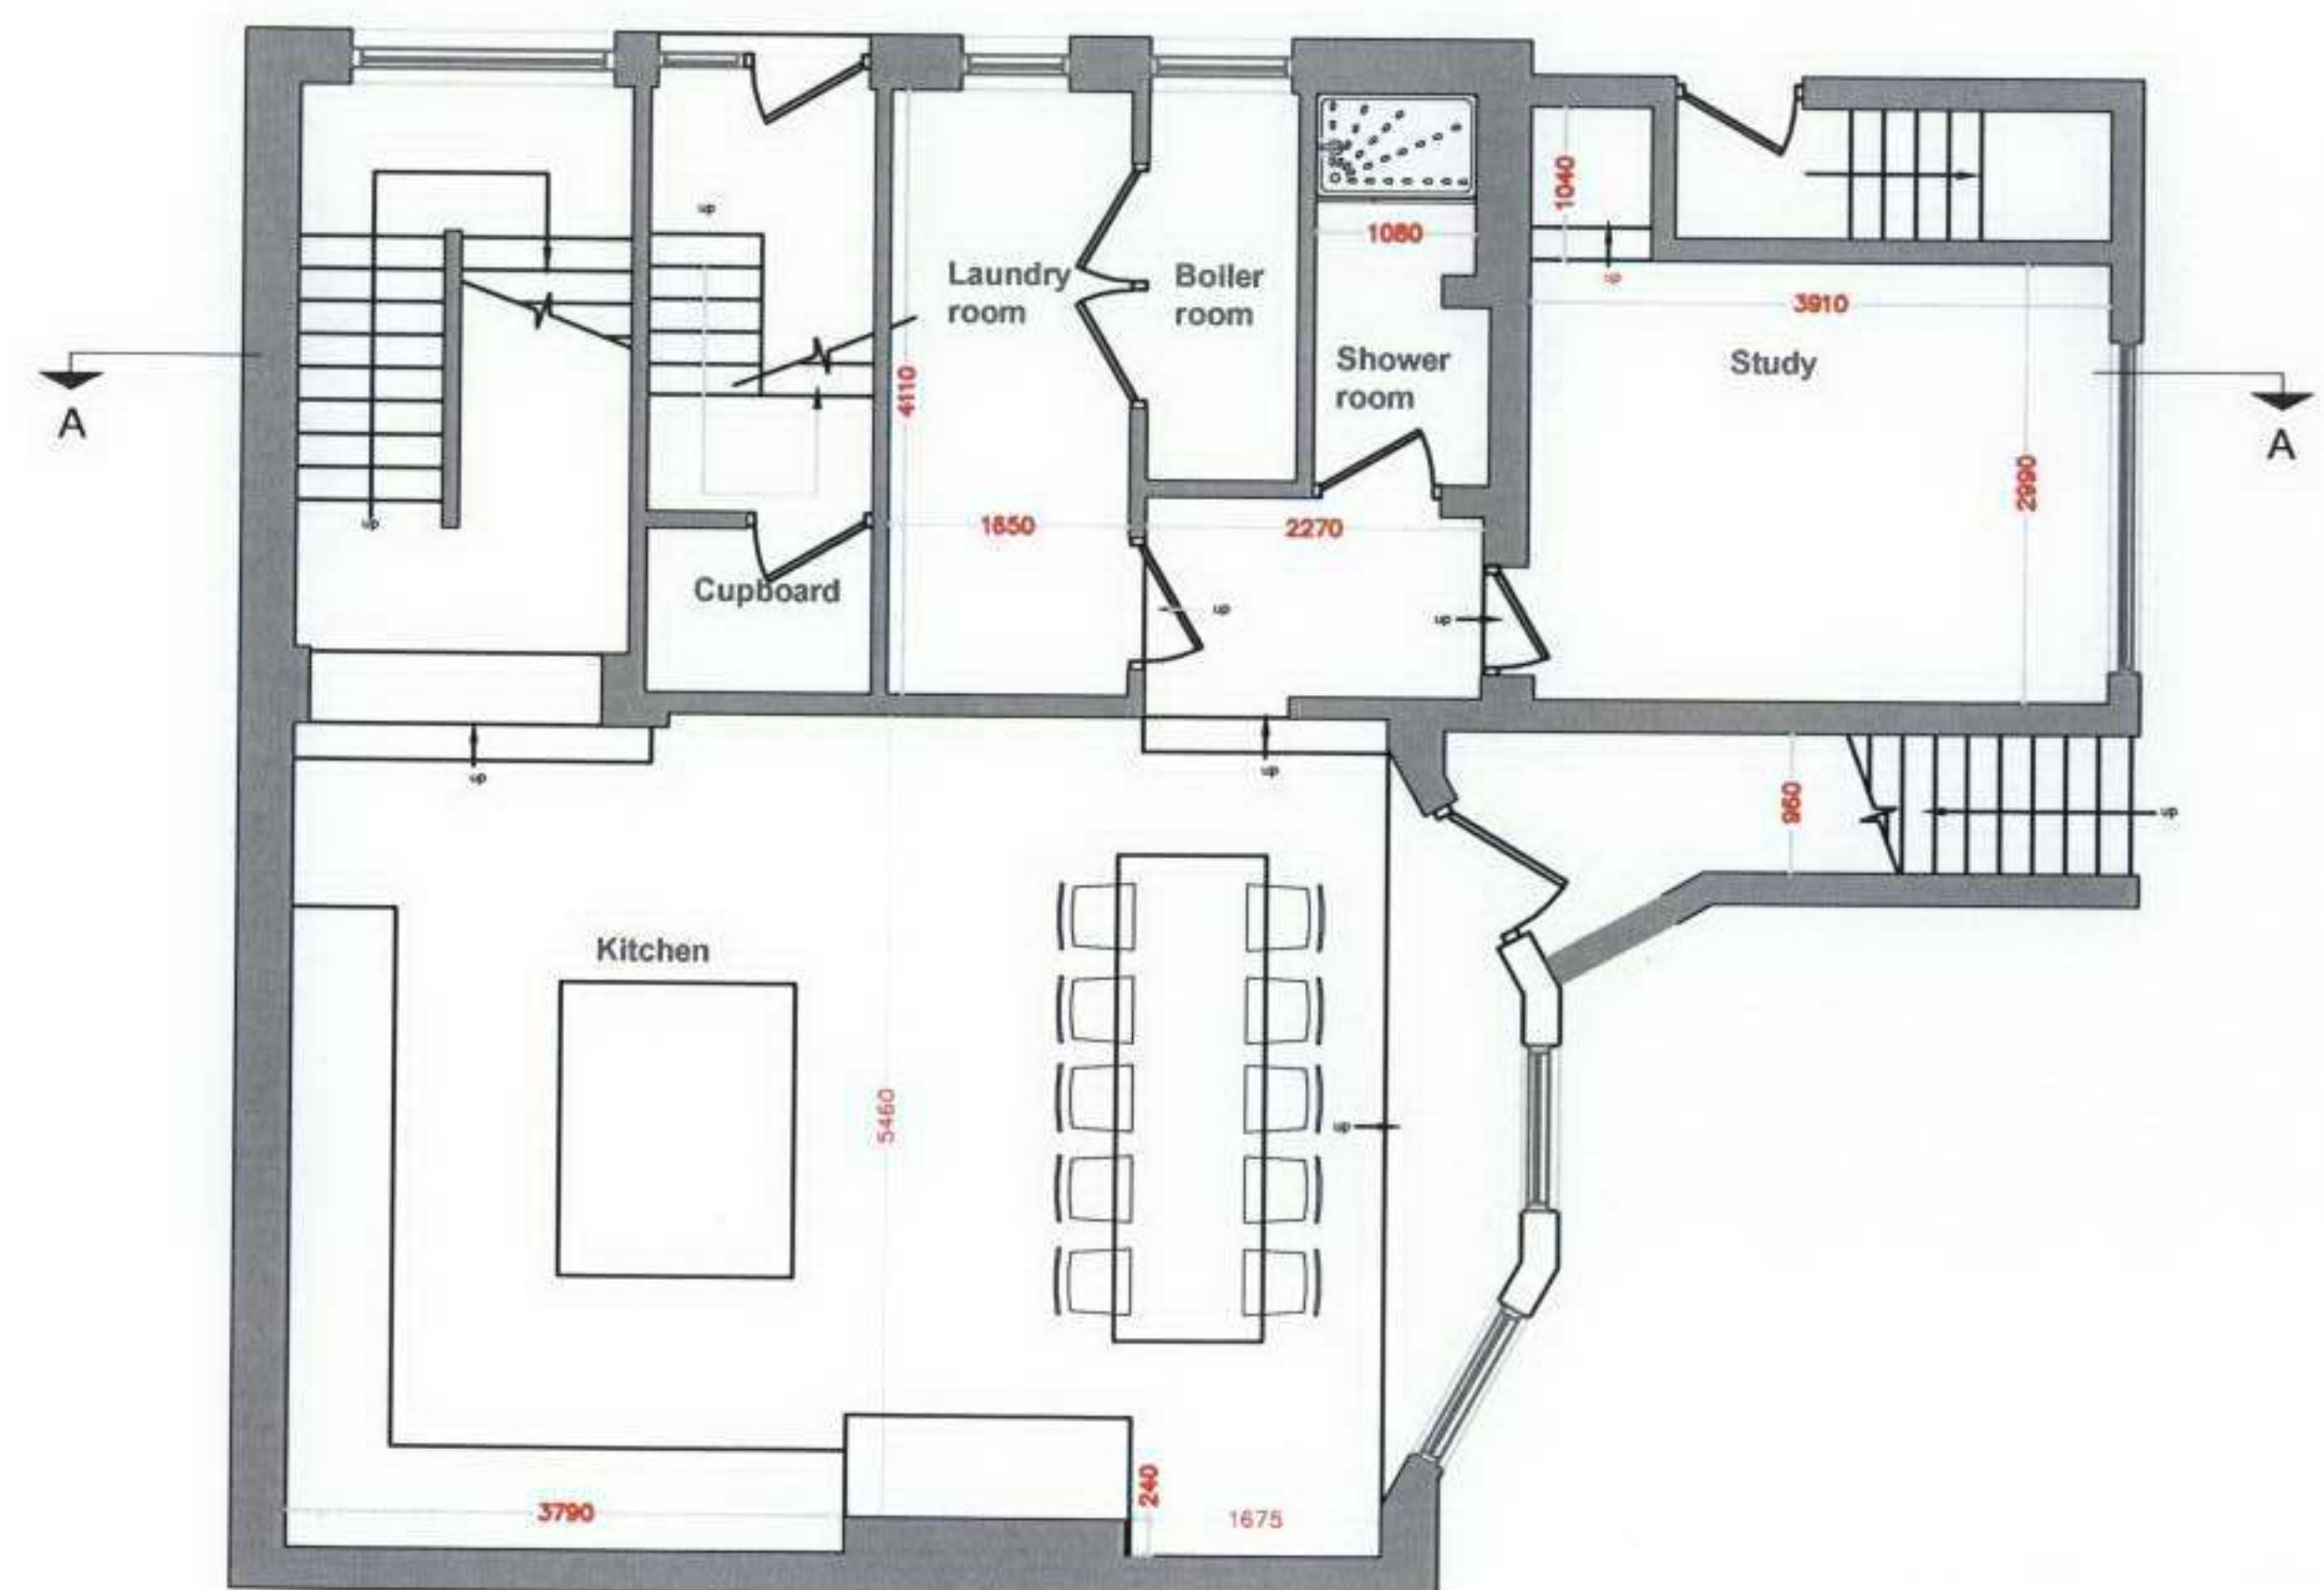

Existing lower floor plan

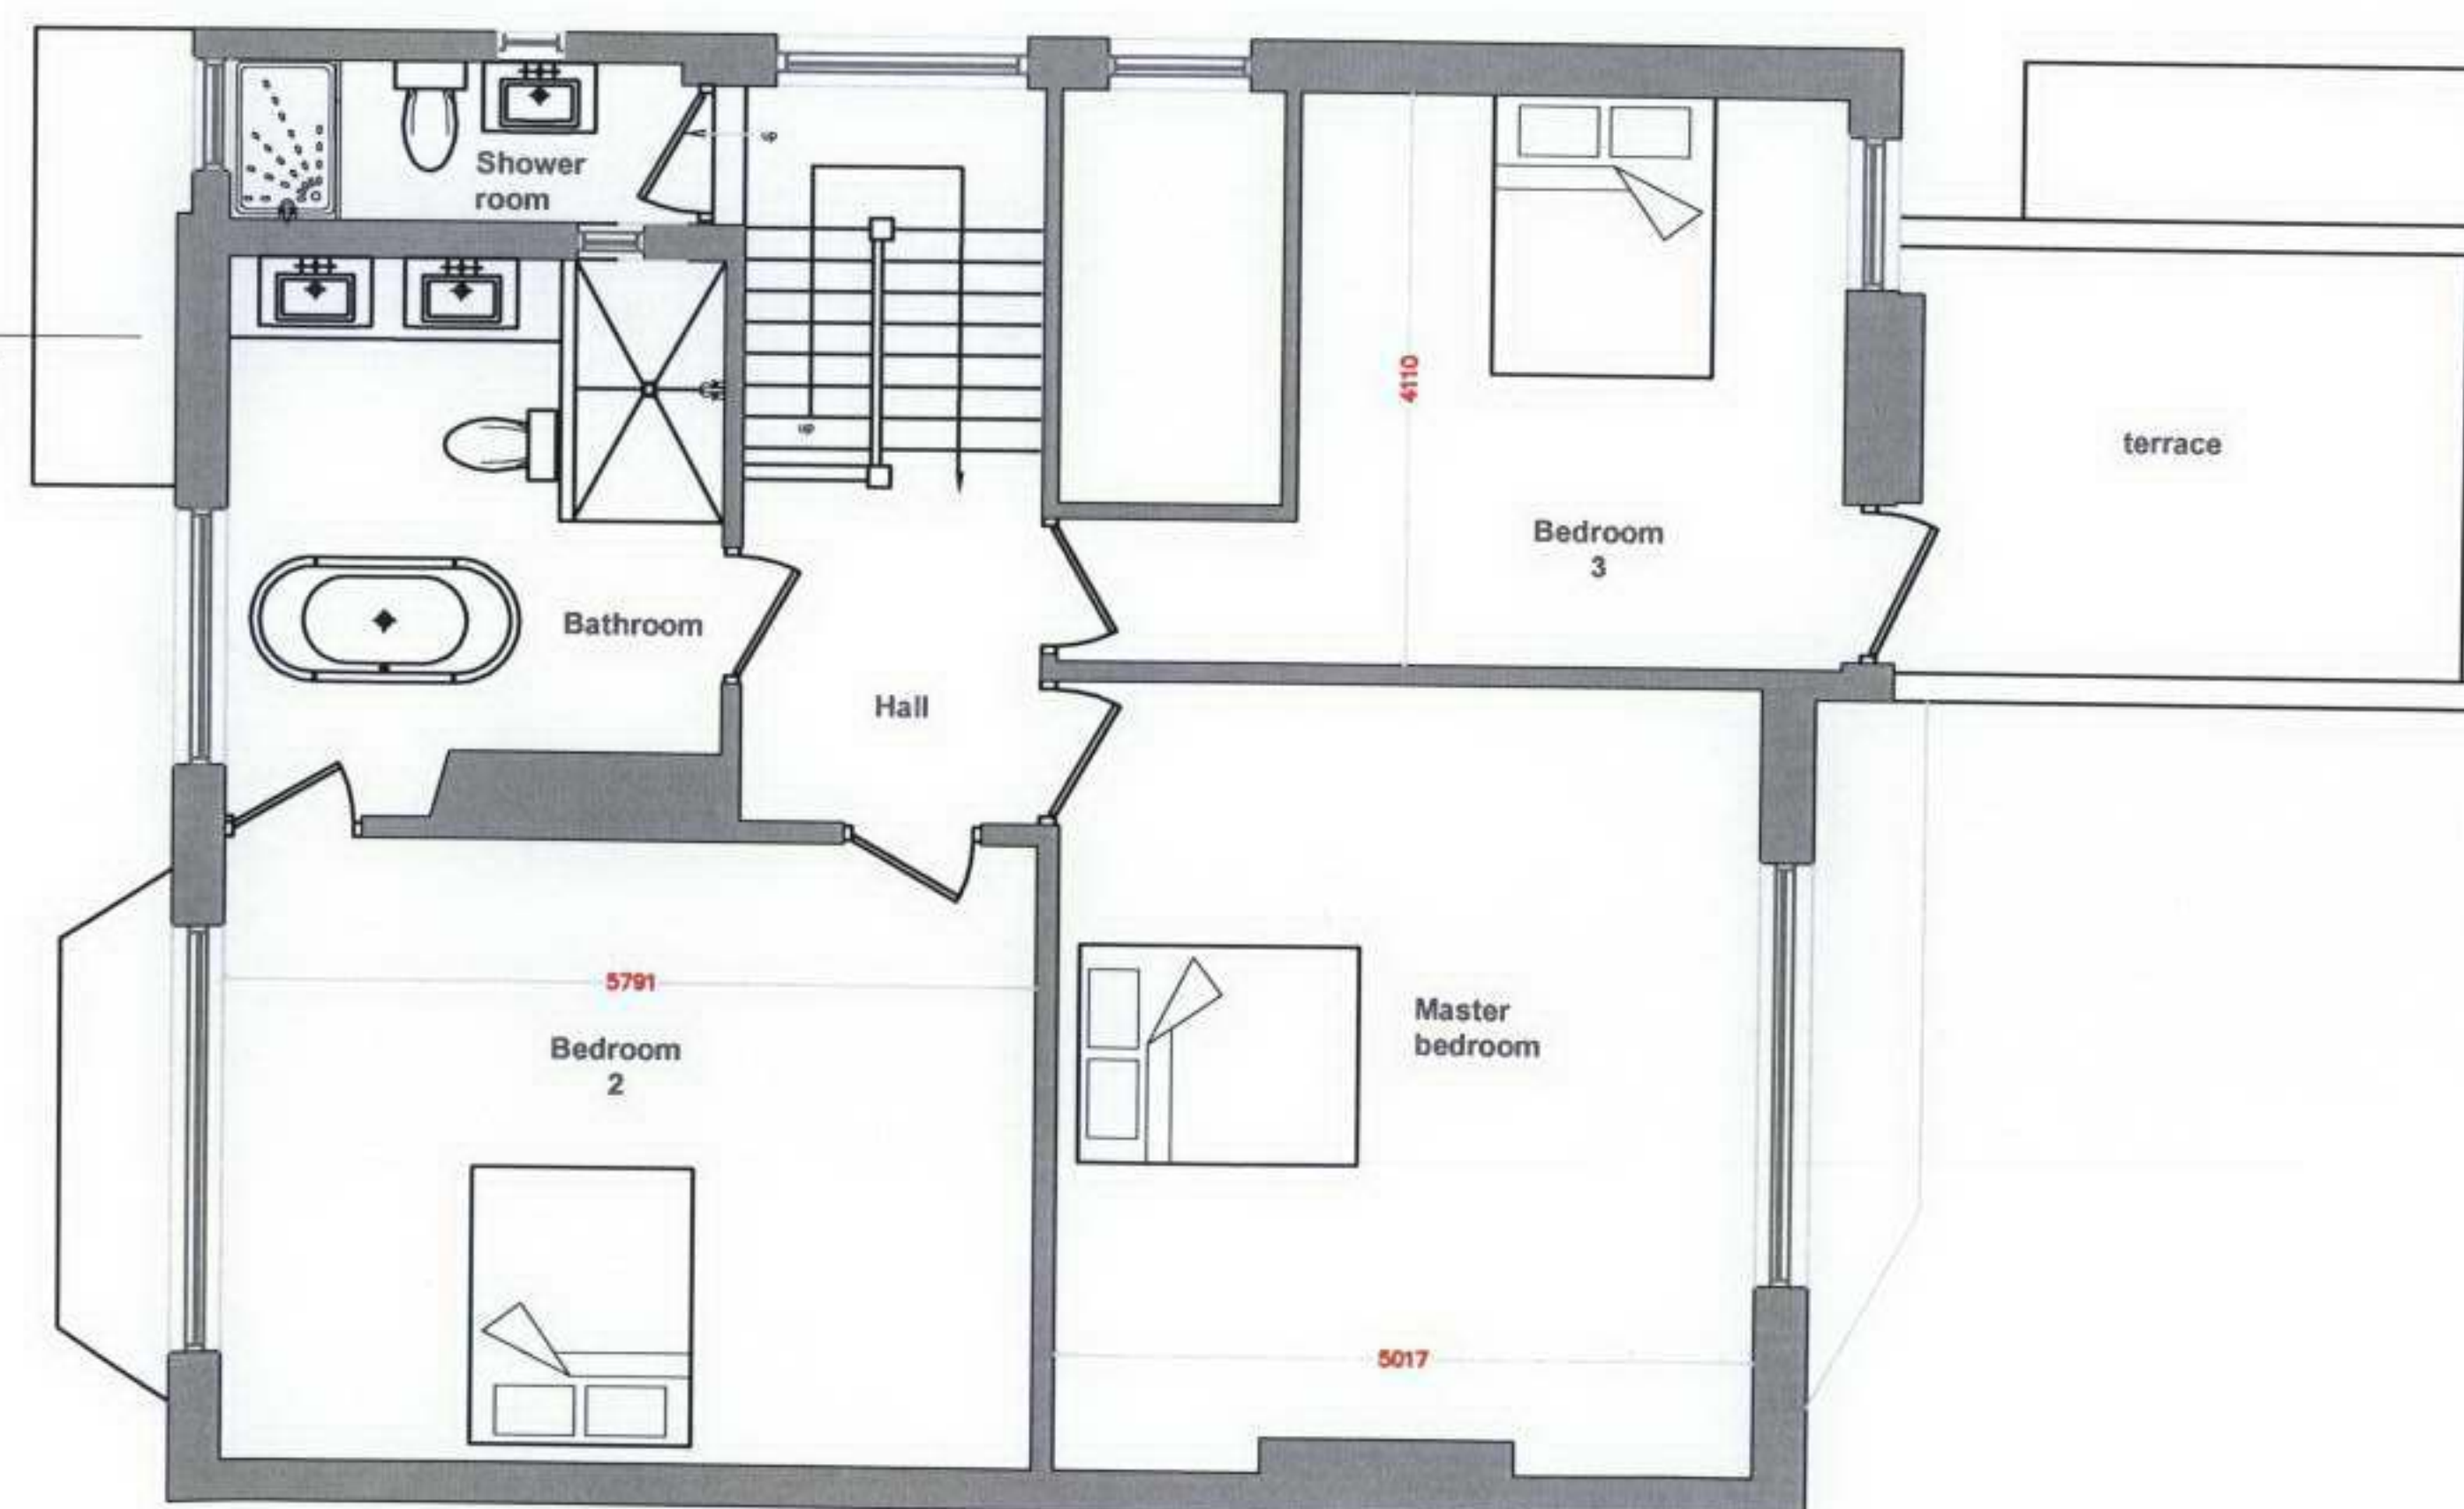

Existing first floor plan

Do not scale from this drawing.
Contractor to take and check all dimensions on site before work commences.
Report any discrepancies to Chantrey immediately.
This drawing is copyright to Chantrey.
All dimensions are in millimeters unless otherwise stated.

Notes



Site location plan
@1:1250

NO.	Date	Revision	By

Chantrey

Architecture + Interior Design
Chantrey Limited
20 Savile Row London W1S 2PR

T: 020 7292 0585
F: 020 7647 4095
www.chantrey.com

PROJECT

43 Hollycroft Avenue
London
NW3 7QJ

TITLE


Existing lower, ground, first
and second floors

CONTRACT no.	DRAWING no.	SCALE
GA/AL100/001	A1	@1:50
Date 25.05.06	rev sheet	Planning
		Tender


Notes



CONTRACT no.		DRAWING no.		SCALE	
GA/AL/100/003		A1		@1:50	
Date	25.05.06	rev	sheet	Prelim	☐
				Planning	☒
Drawn	CT			Tender	☐
				Contract	☐

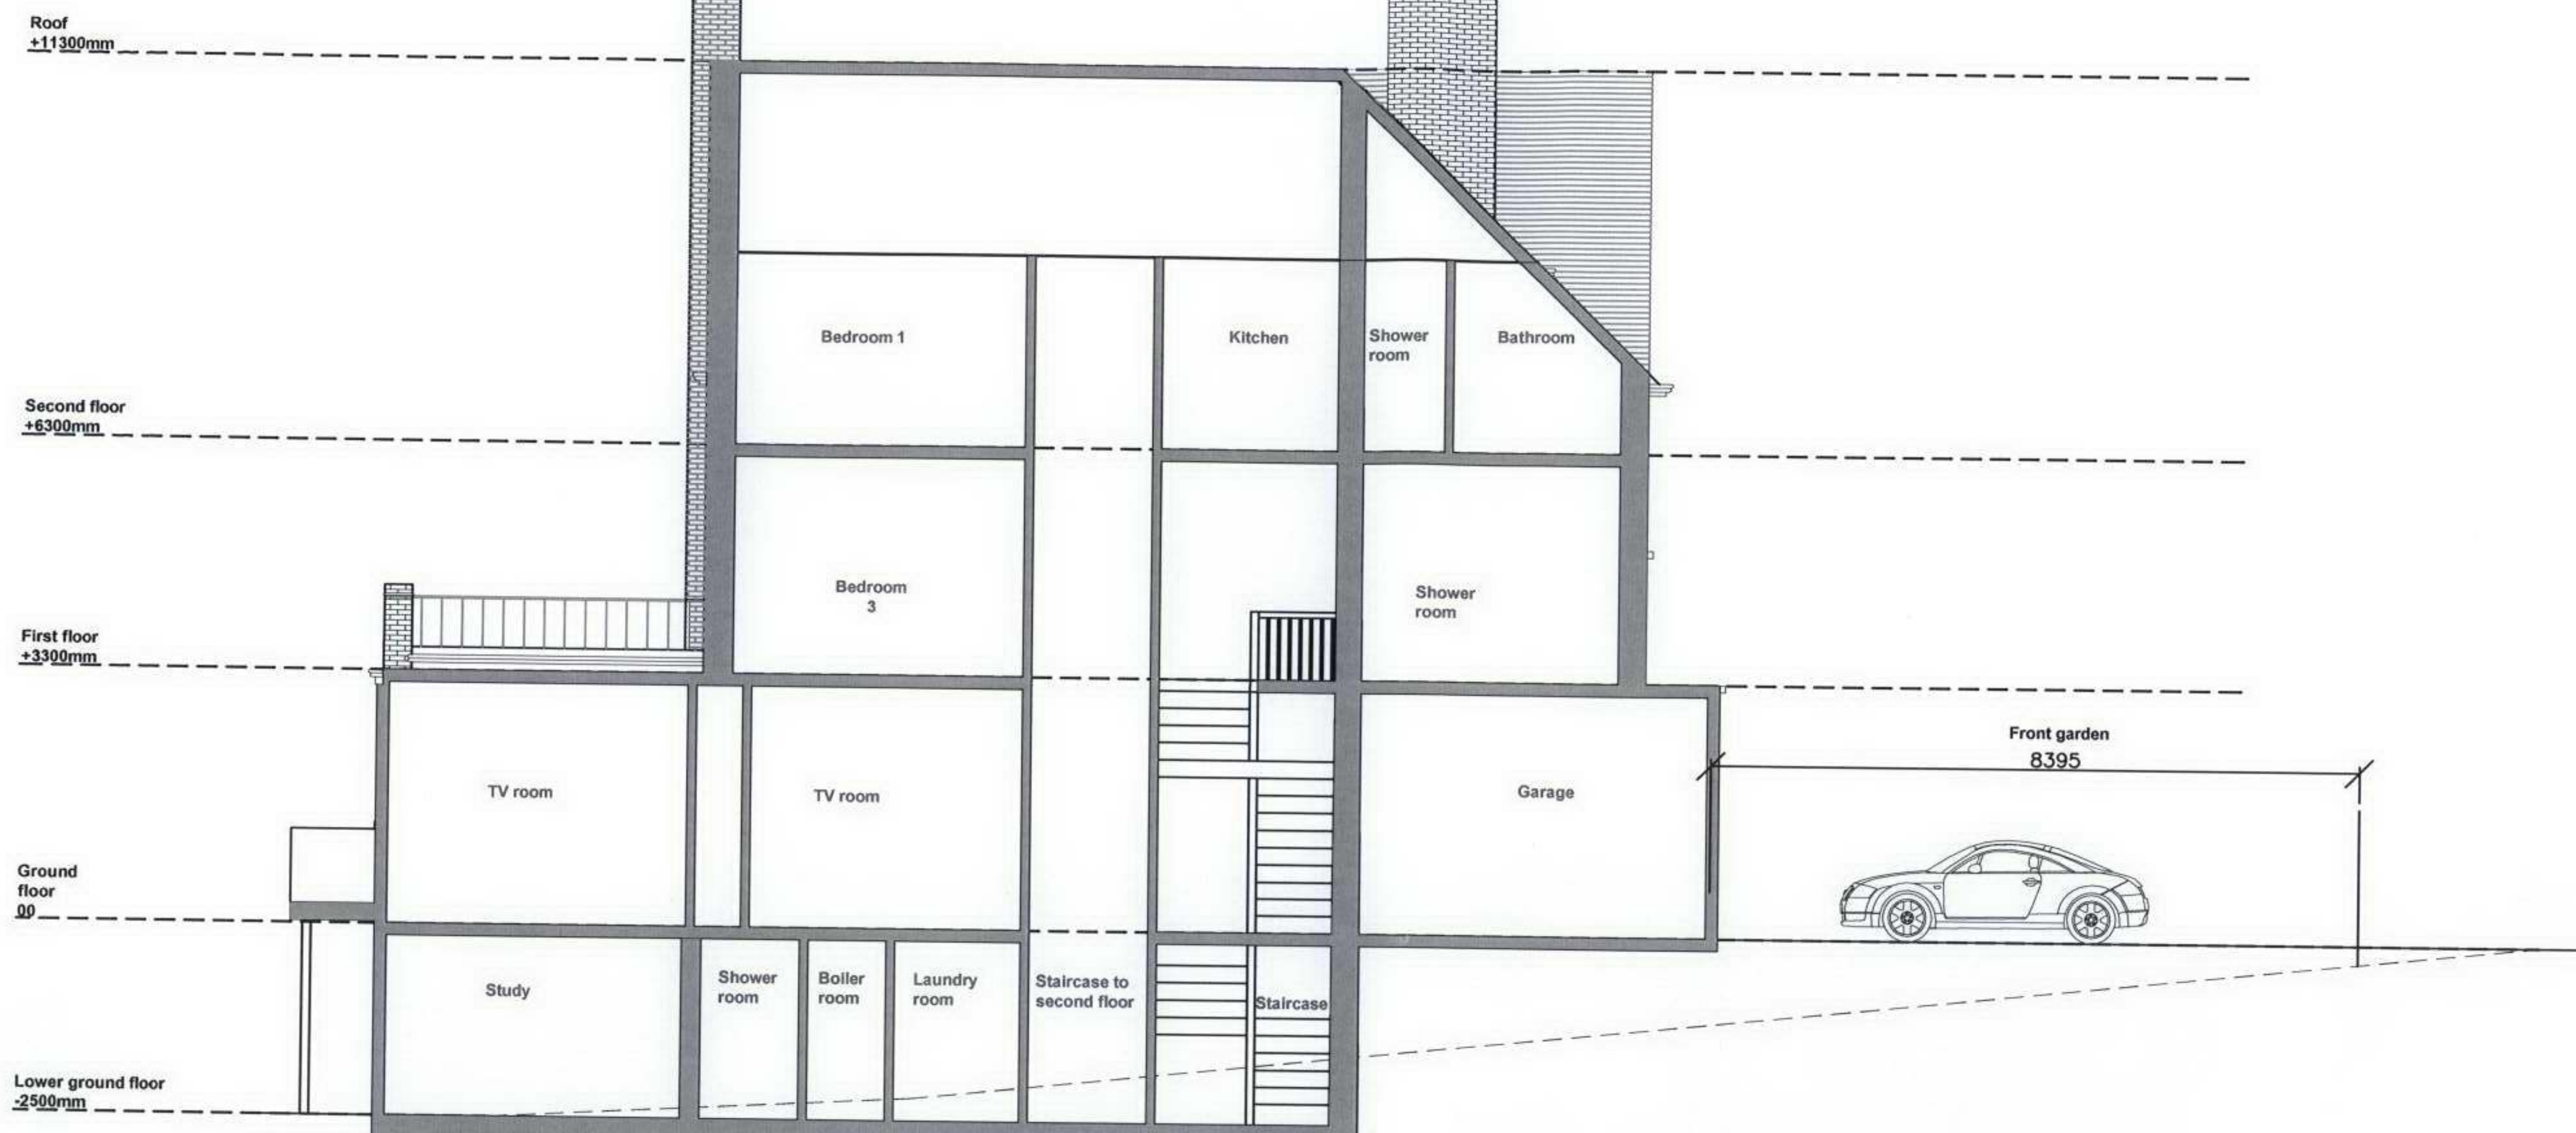

Existing section A~A through house

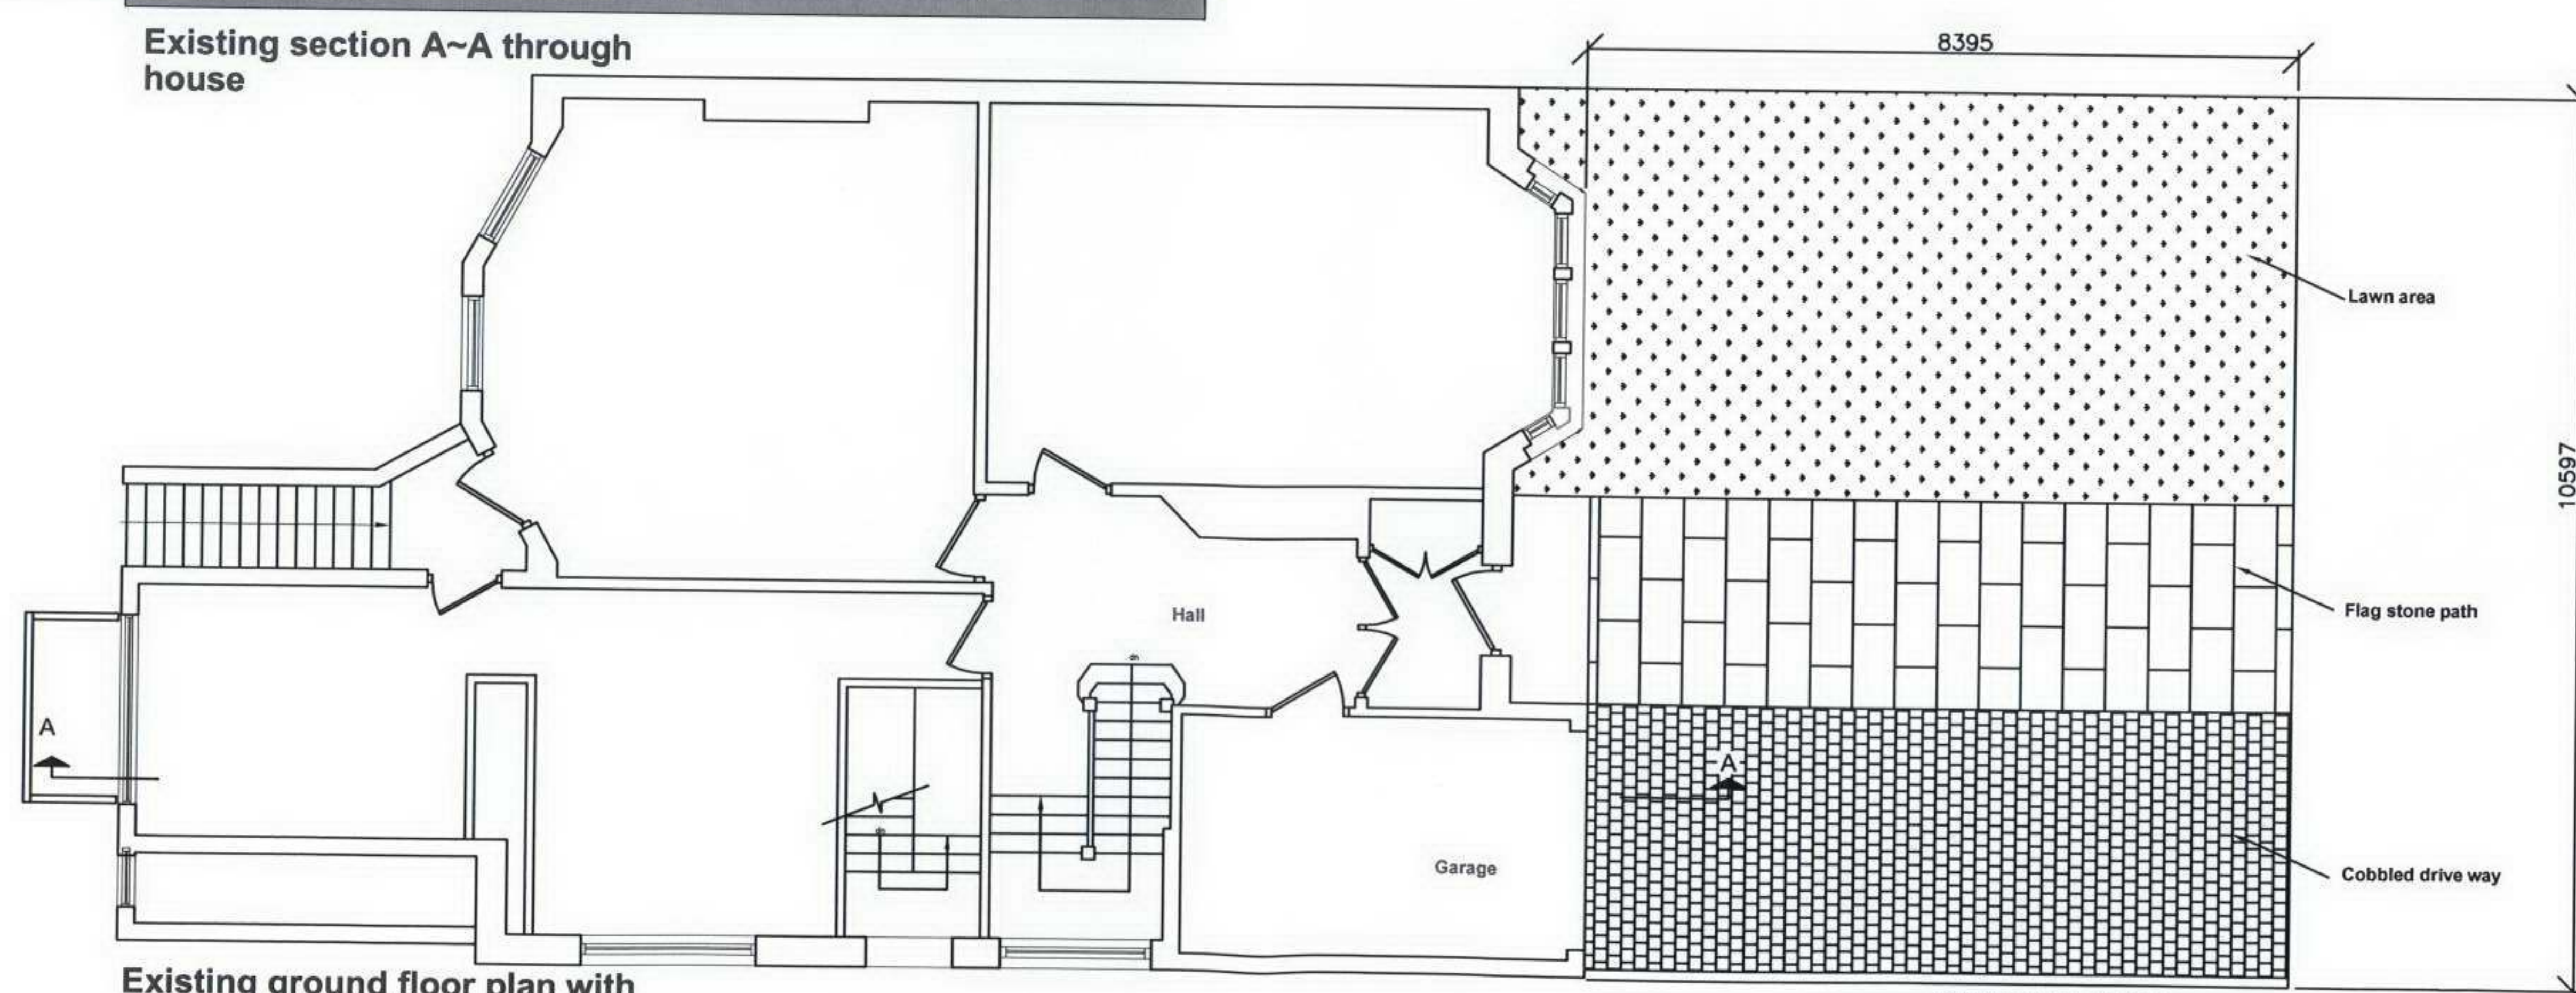

Existing ground floor plan with front garden

Contractor to take and check all dimensions on site before work commences.
Report any discrepancies to Chantrey immediately.
This drawing is copyright to Chantrey.
All dimensions are in millimeters unless otherwise stated.

Notes

NO.	Date	Revision
-----	------	----------

Chantrey
Architecture + Interior Design
Chantrey Limited
20 Saville Row London W1S 2PR
T: 020 7292 0585
F: 020 7647 4095
www.chantrey.com

PROJECT
43 Hollycroft Avenue
London
NW3 7QJ

TITLE
Existing section through house with front garden boundary

CONTRACT no.	DRAWING no.	SCALE
GA/AL/100/007	A1	@1:5
Date 14.08.06	rev sheet	Prelimin
Drawn AEL		Planning
		Tender
		Contract