



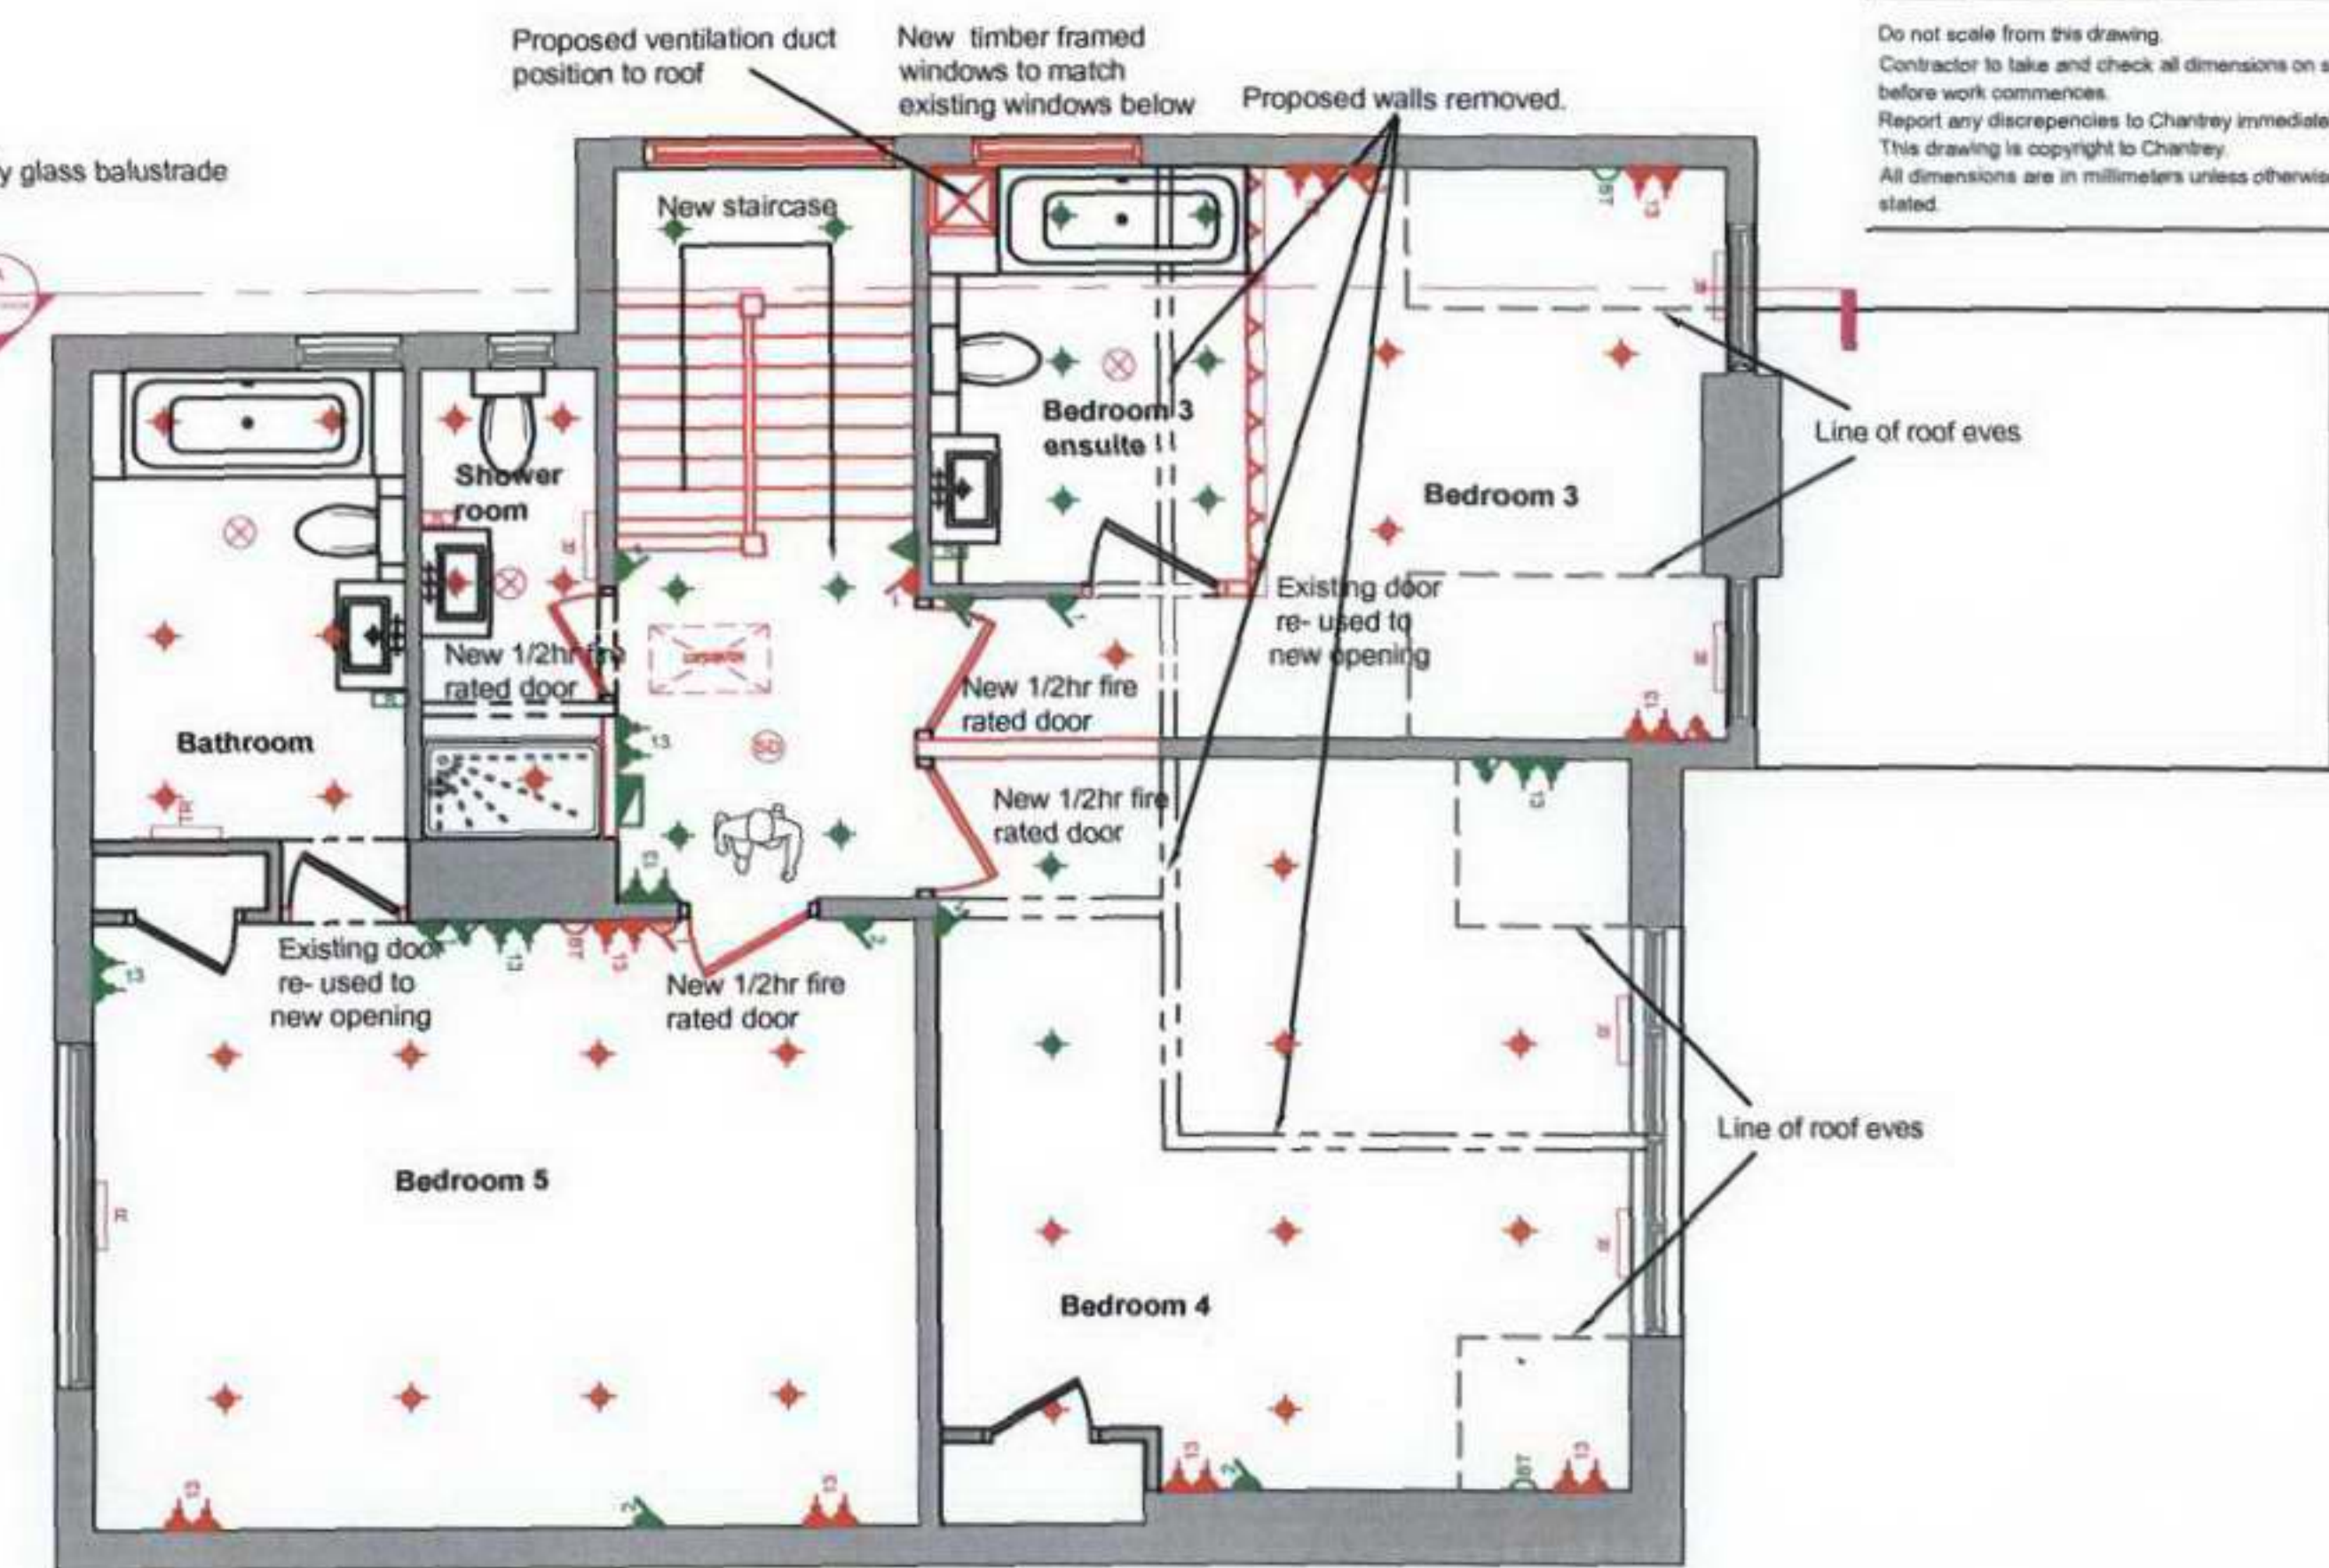

Proposed second floor plan

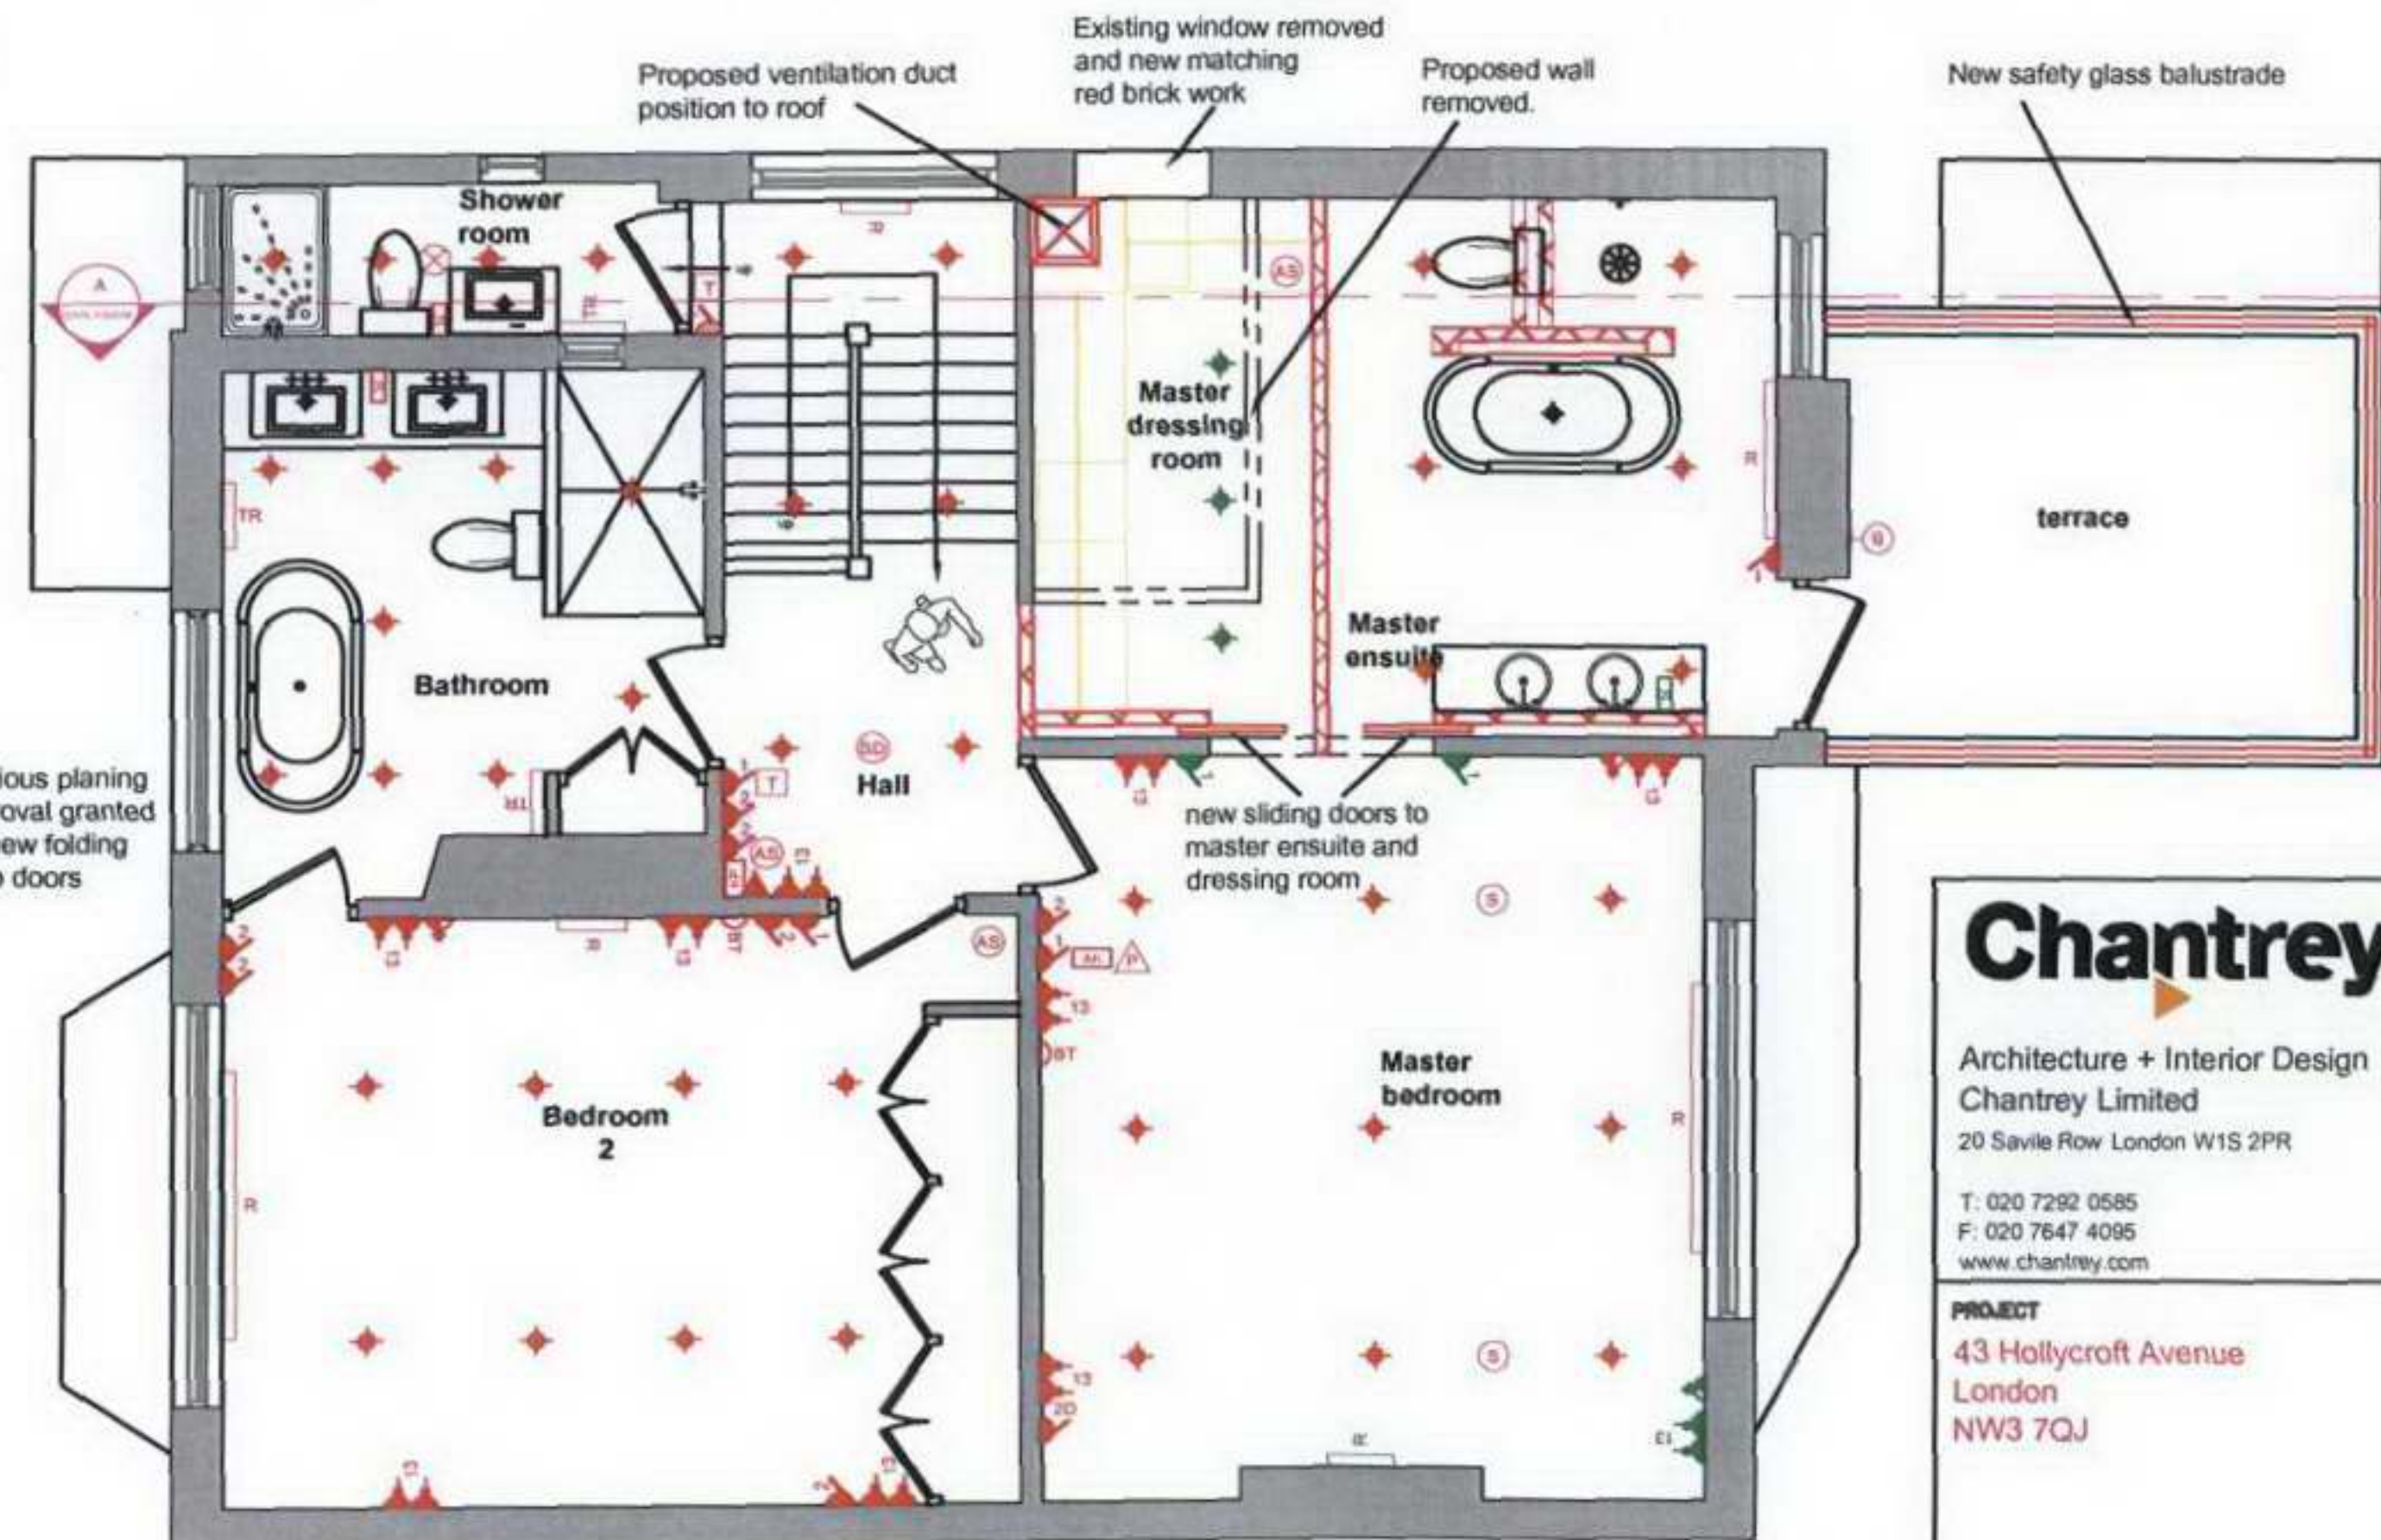

Proposed first floor plan


PROJECT
43 Hollycroft Avenue
London
NW3 7QJ

NO.	Date	Revision	By	TITLE
A	22.11.06	Electrical points revised	FNq	Proposed lower, ground, first and second floor plans

CONTRACT no.		DRAWING no.		SCALE
GA/L/100/004 A1 @ 1:5				
Date	25.05.06	rev	sheet	
Drawn	CT	A		Prelim Planning Tender

Contractor to take and check all dimensions on site before work commences.
Report any discrepancies to Chantrey immediately.
This drawing is copyright to Chantrey.
All dimensions are in millimeters unless otherwise stated.


Notes

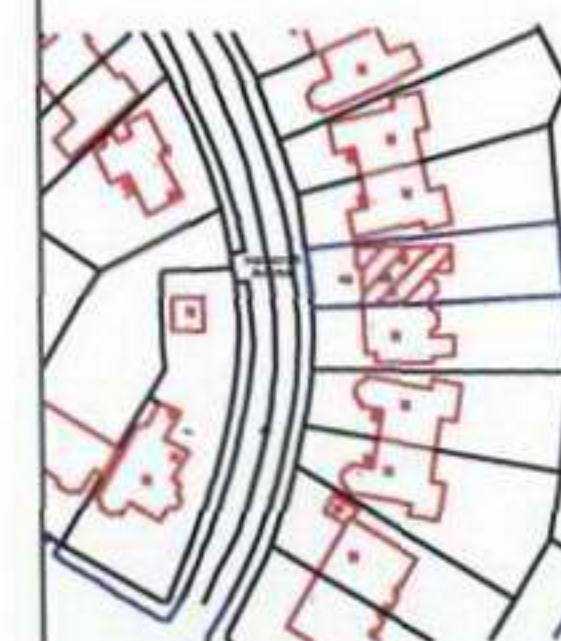

Site location plan
@1:1250



Existing front elevation

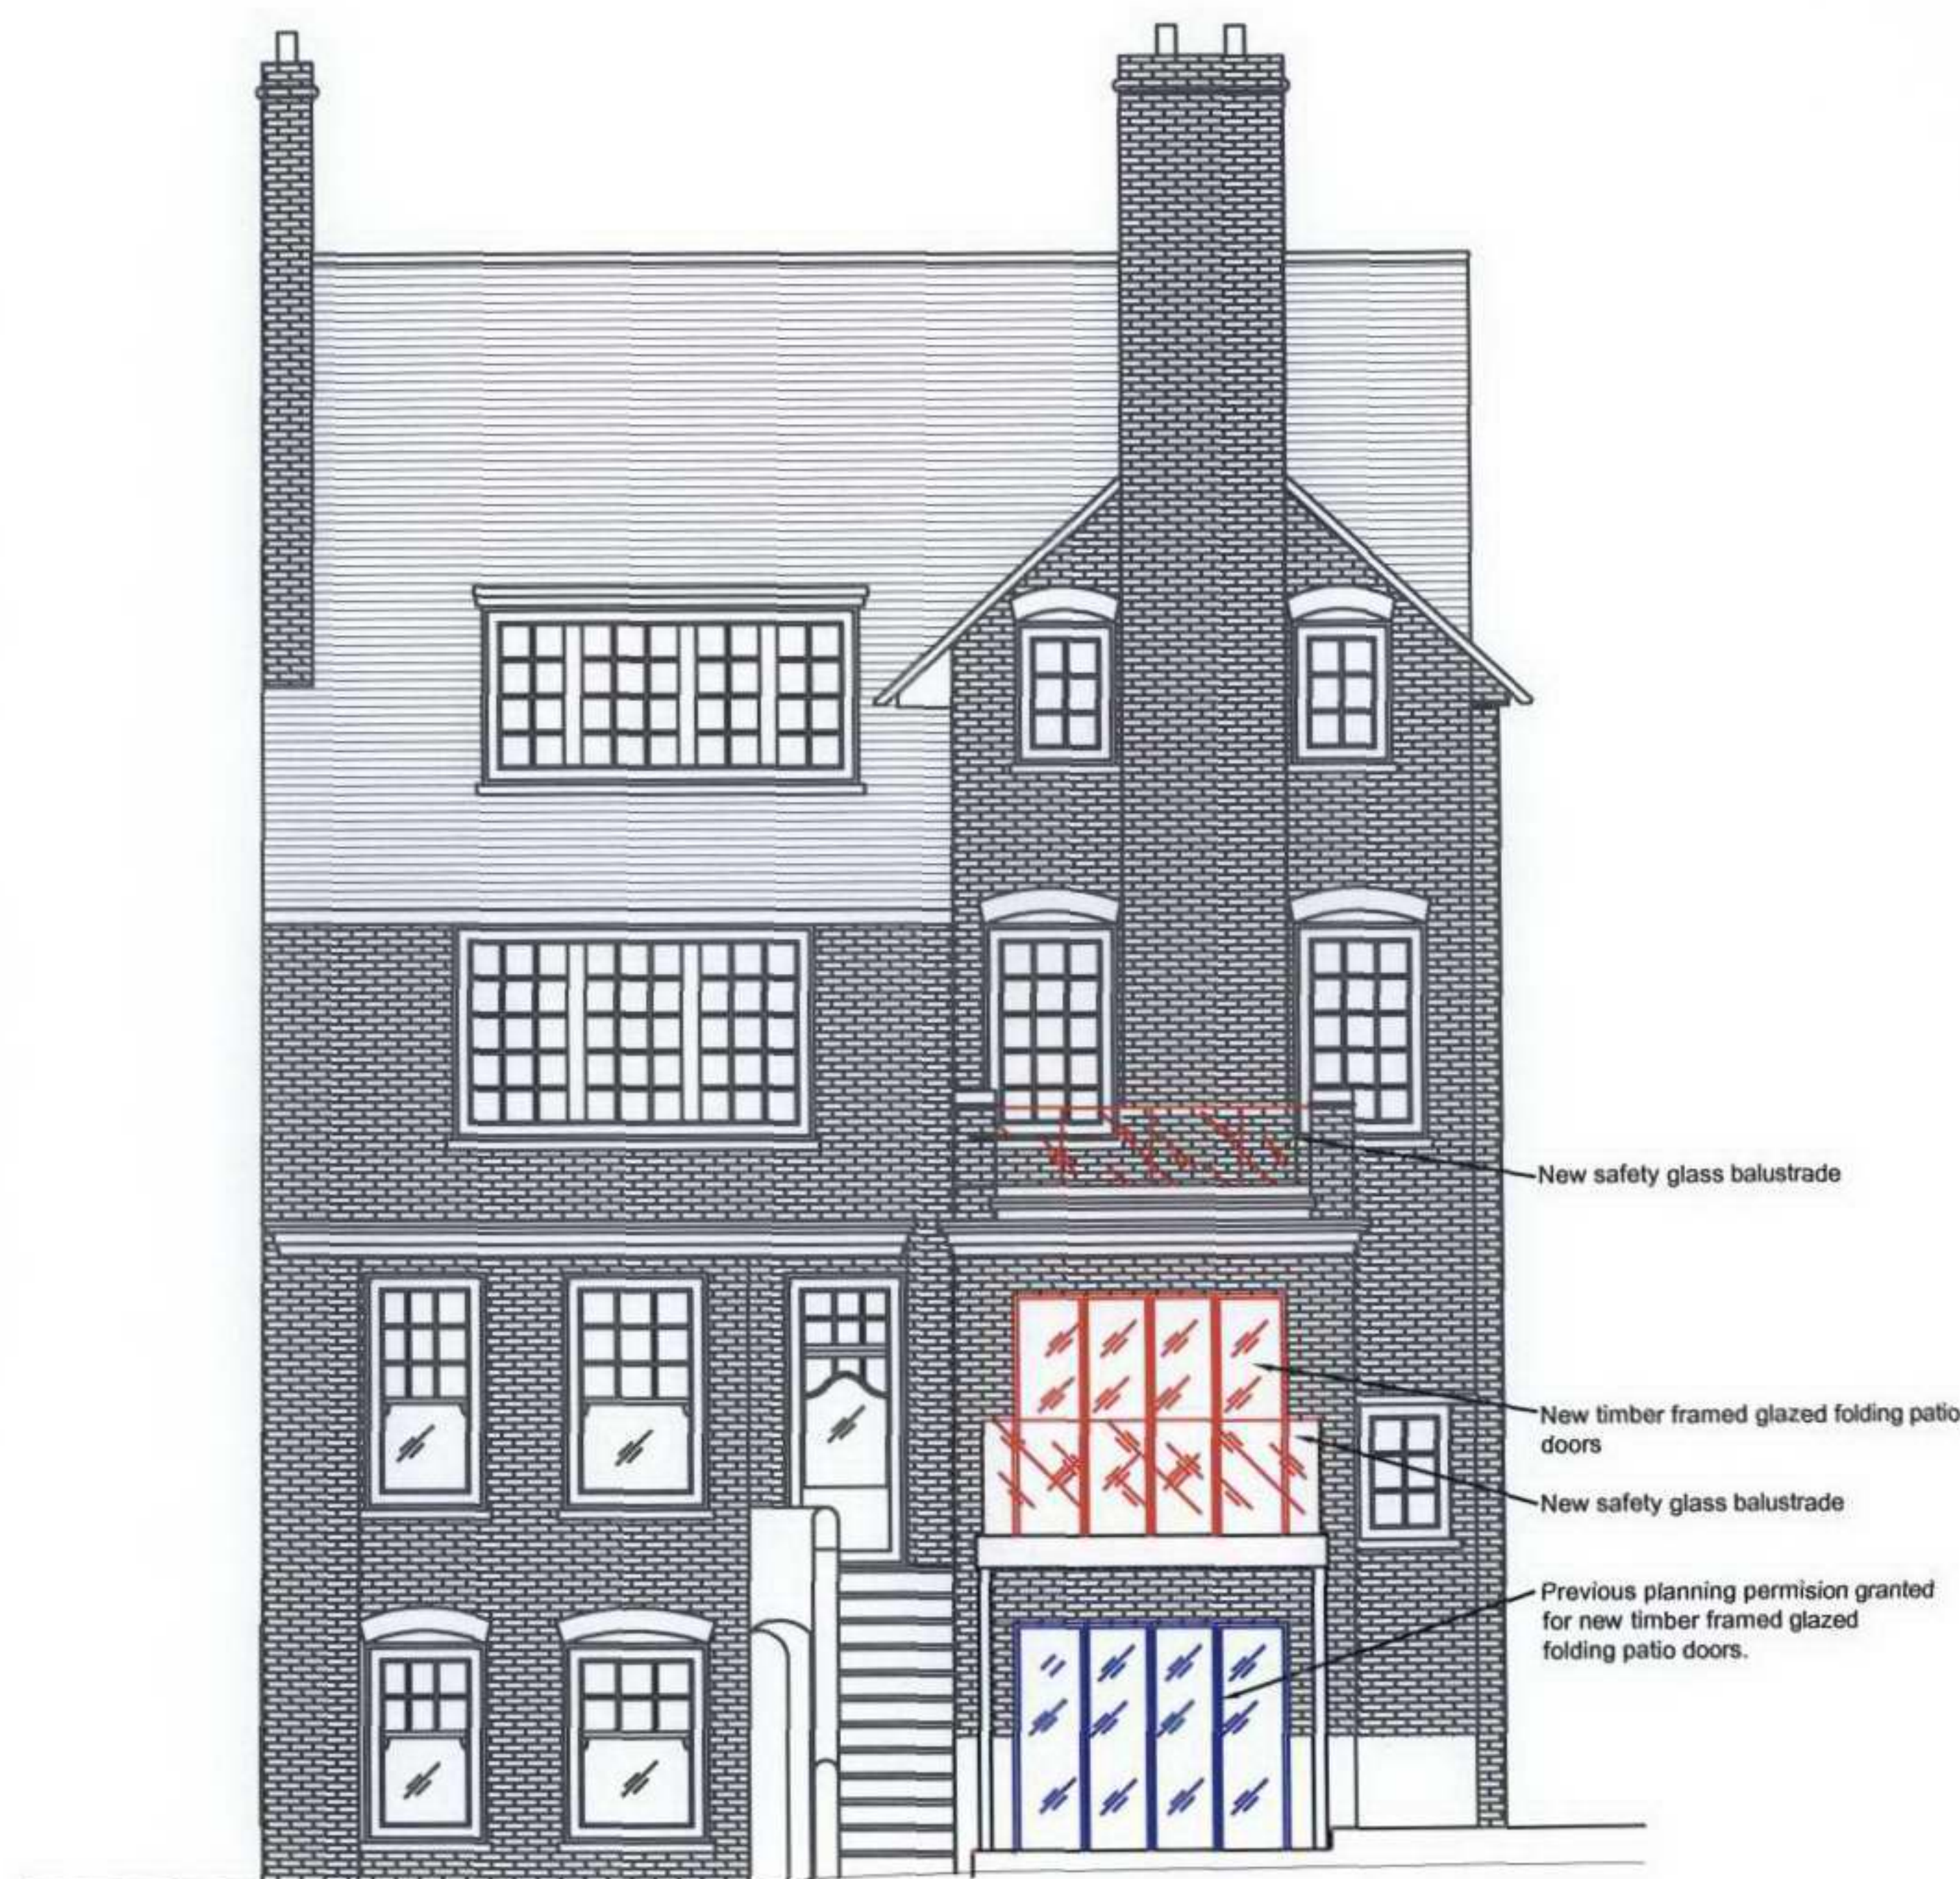

Proposed rear elevation

NO.	Date	Revision	E

Chantrey


Architecture + Interior Design
Chantrey Limited
20 Savile Row London W1S 2PR
T: 020 7292 0585
F: 020 7647 4095
www.chantrey.com

PROJECT
43 Hollycroft Avenue
London
NW3 7QJ

TITLE
Existing front & proposed
rear elevations

CONTRACT no.		DRAWING no.		SCALE
GAVAL/1000005		A1@1:5		
Date	25.05.08	rev	sheet	
Drawn	CT			

Notes

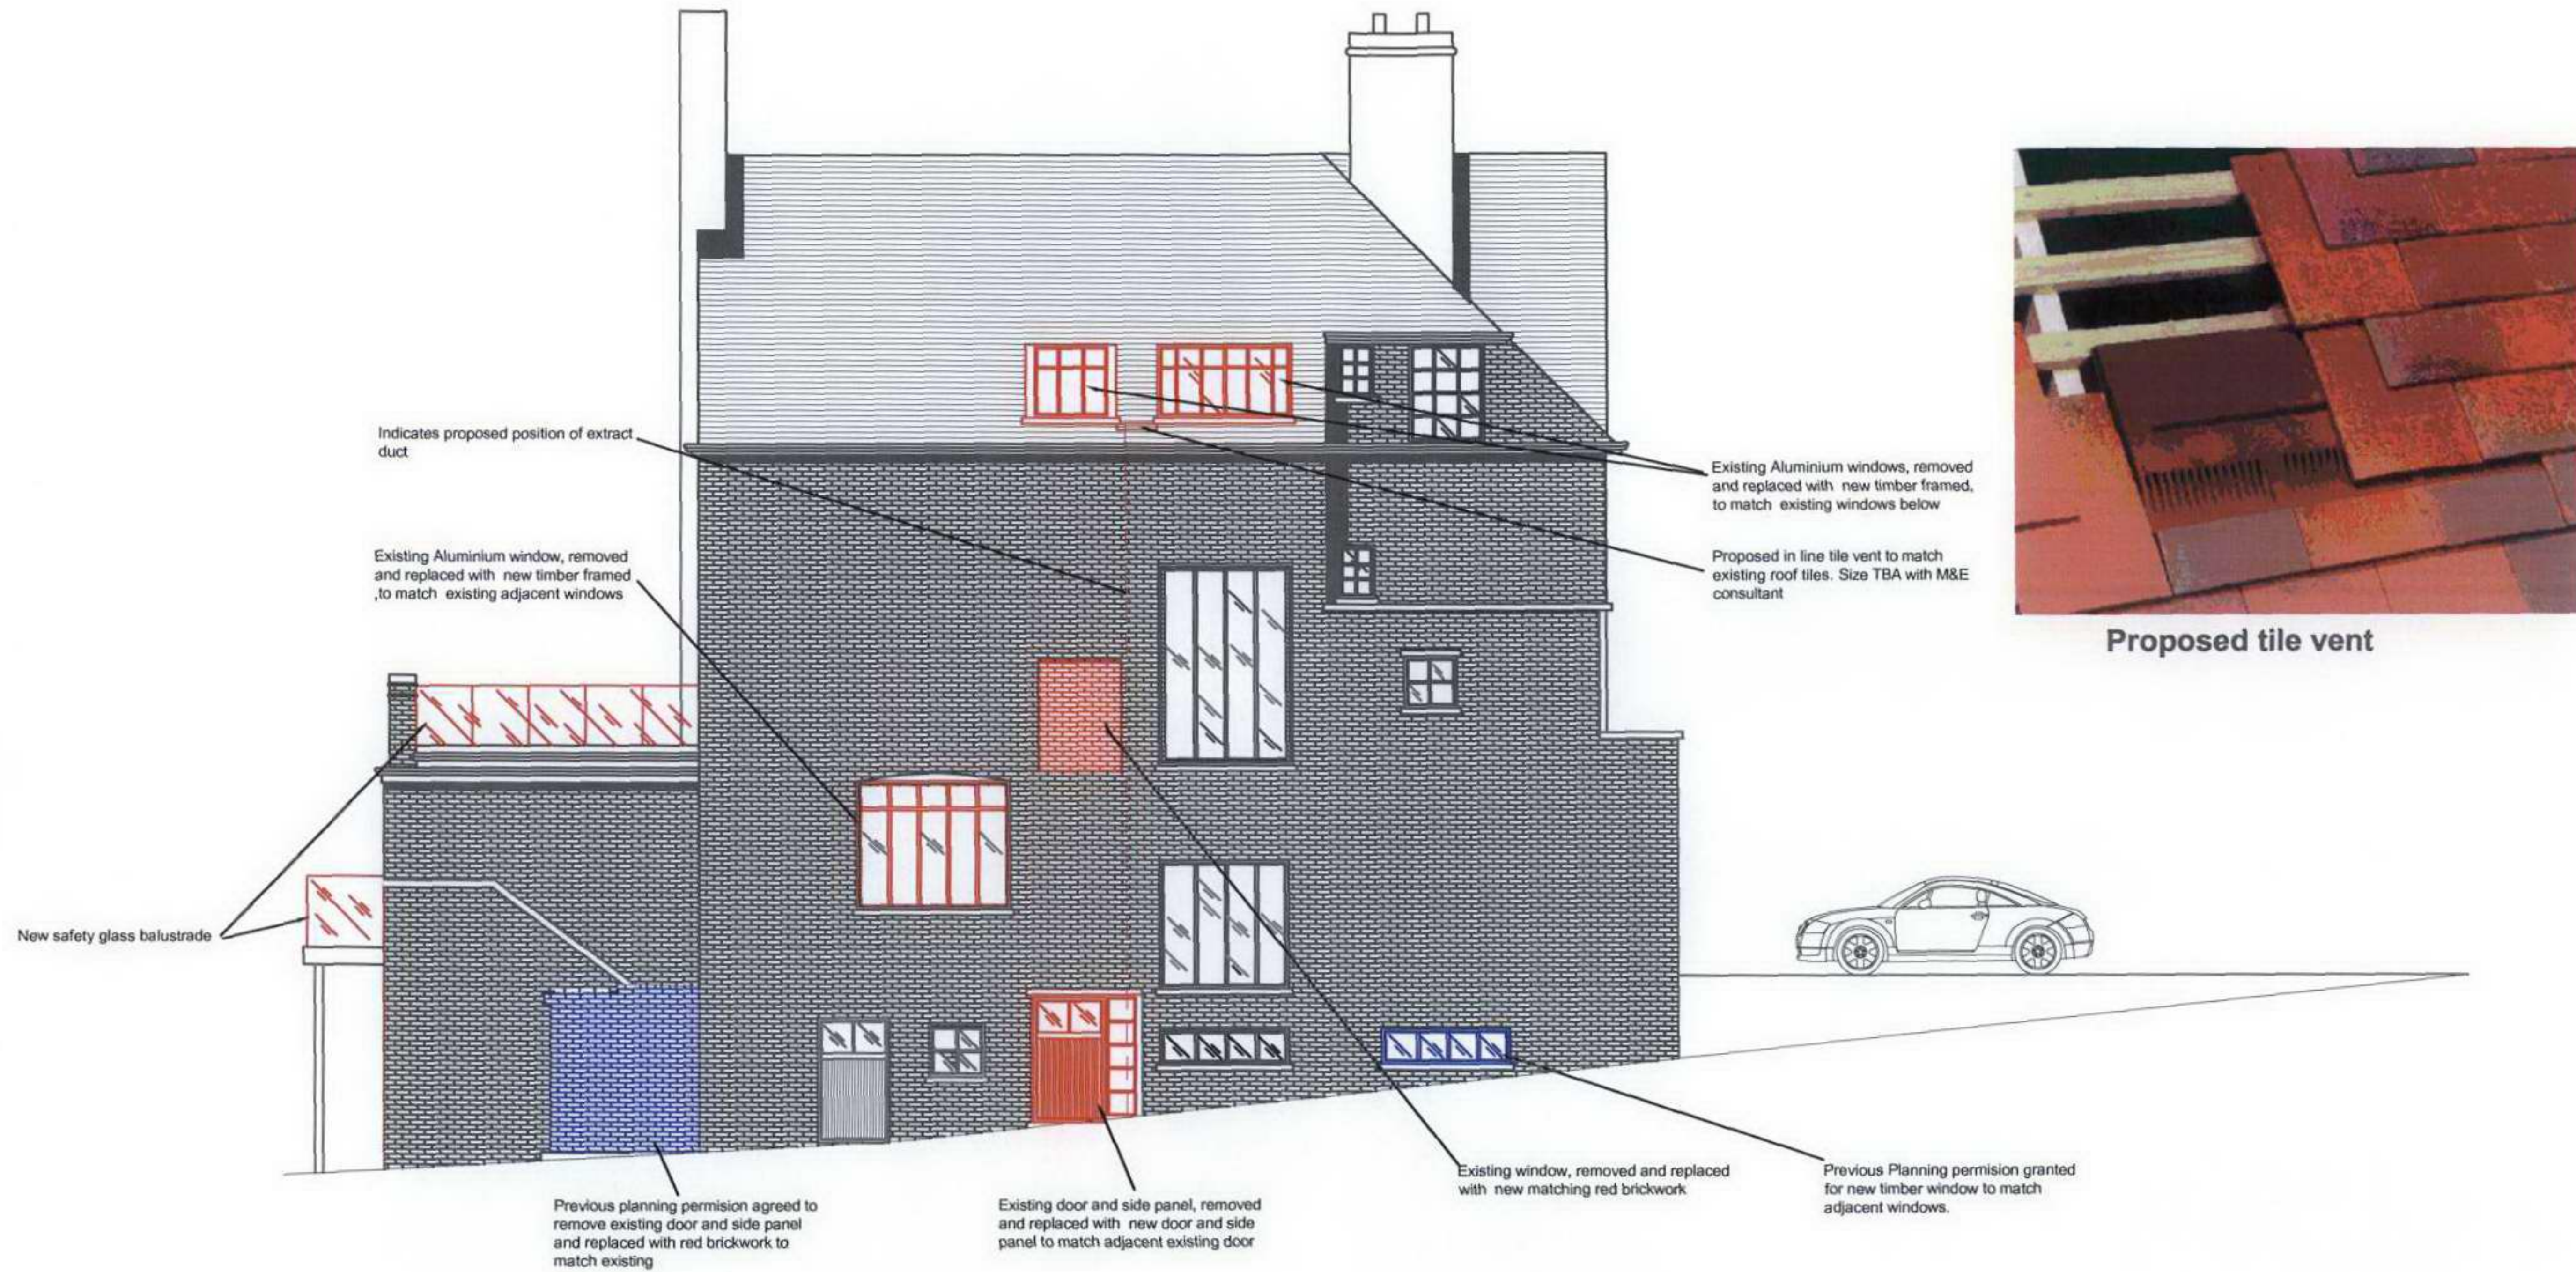

Proposed Side elevation

A	22.11.06	Window elevation amended. Vent tile & extract duct position added	FB
NO.	Date	Revision	B

Chantrey

Architecture + Interior Design
 Chantrey Limited
 20 Savile Row London W1S 2PR
 T: 020 7292 0585
 F: 020 7647 4095
 www.chantrey.com

PROJECT
 43 Hollycroft Avenue
 London
 NW3 7QJ

TITLE
 proposed side elevation

CONTRACT no.	DRAWING no.	SCALE
	GAVAL/100/006A1@1:50	
Date	25.05.06	rev sheet
Drawn	CT	A
		Prepared Planning Tender Contract

Do not scale from this drawing.
Contractor to take and check all dimensions on site before work commences.
Report any discrepancies to Chantrey immediately.
This drawing is copyright to Chantrey.
All dimensions are in millimeters unless otherwise stated.

Notes

NO.	Date	Revision	
A	20.11.2006	Additional notes added. Reduction in width of pool to 3500mm	AEL
			B


Chantrey

Architecture + Interior Design
Chantrey Limited
20 Savile Row London W1S 2PR
T: 020 7292 0585
F: 020 7647 4095
www.chantrey.com

PROJECT
43 Hollycroft Avenue
London
NW3 7QJ

TITLE
Proposed section through house

CONTRACT NO.	DRAWING NO.	SCALE
GA/AL/100/008	A1@1:50	
Date 14.08.06	rev sheet	Prelim
Drawn AEL	A	Planning
		Tender
		Contract

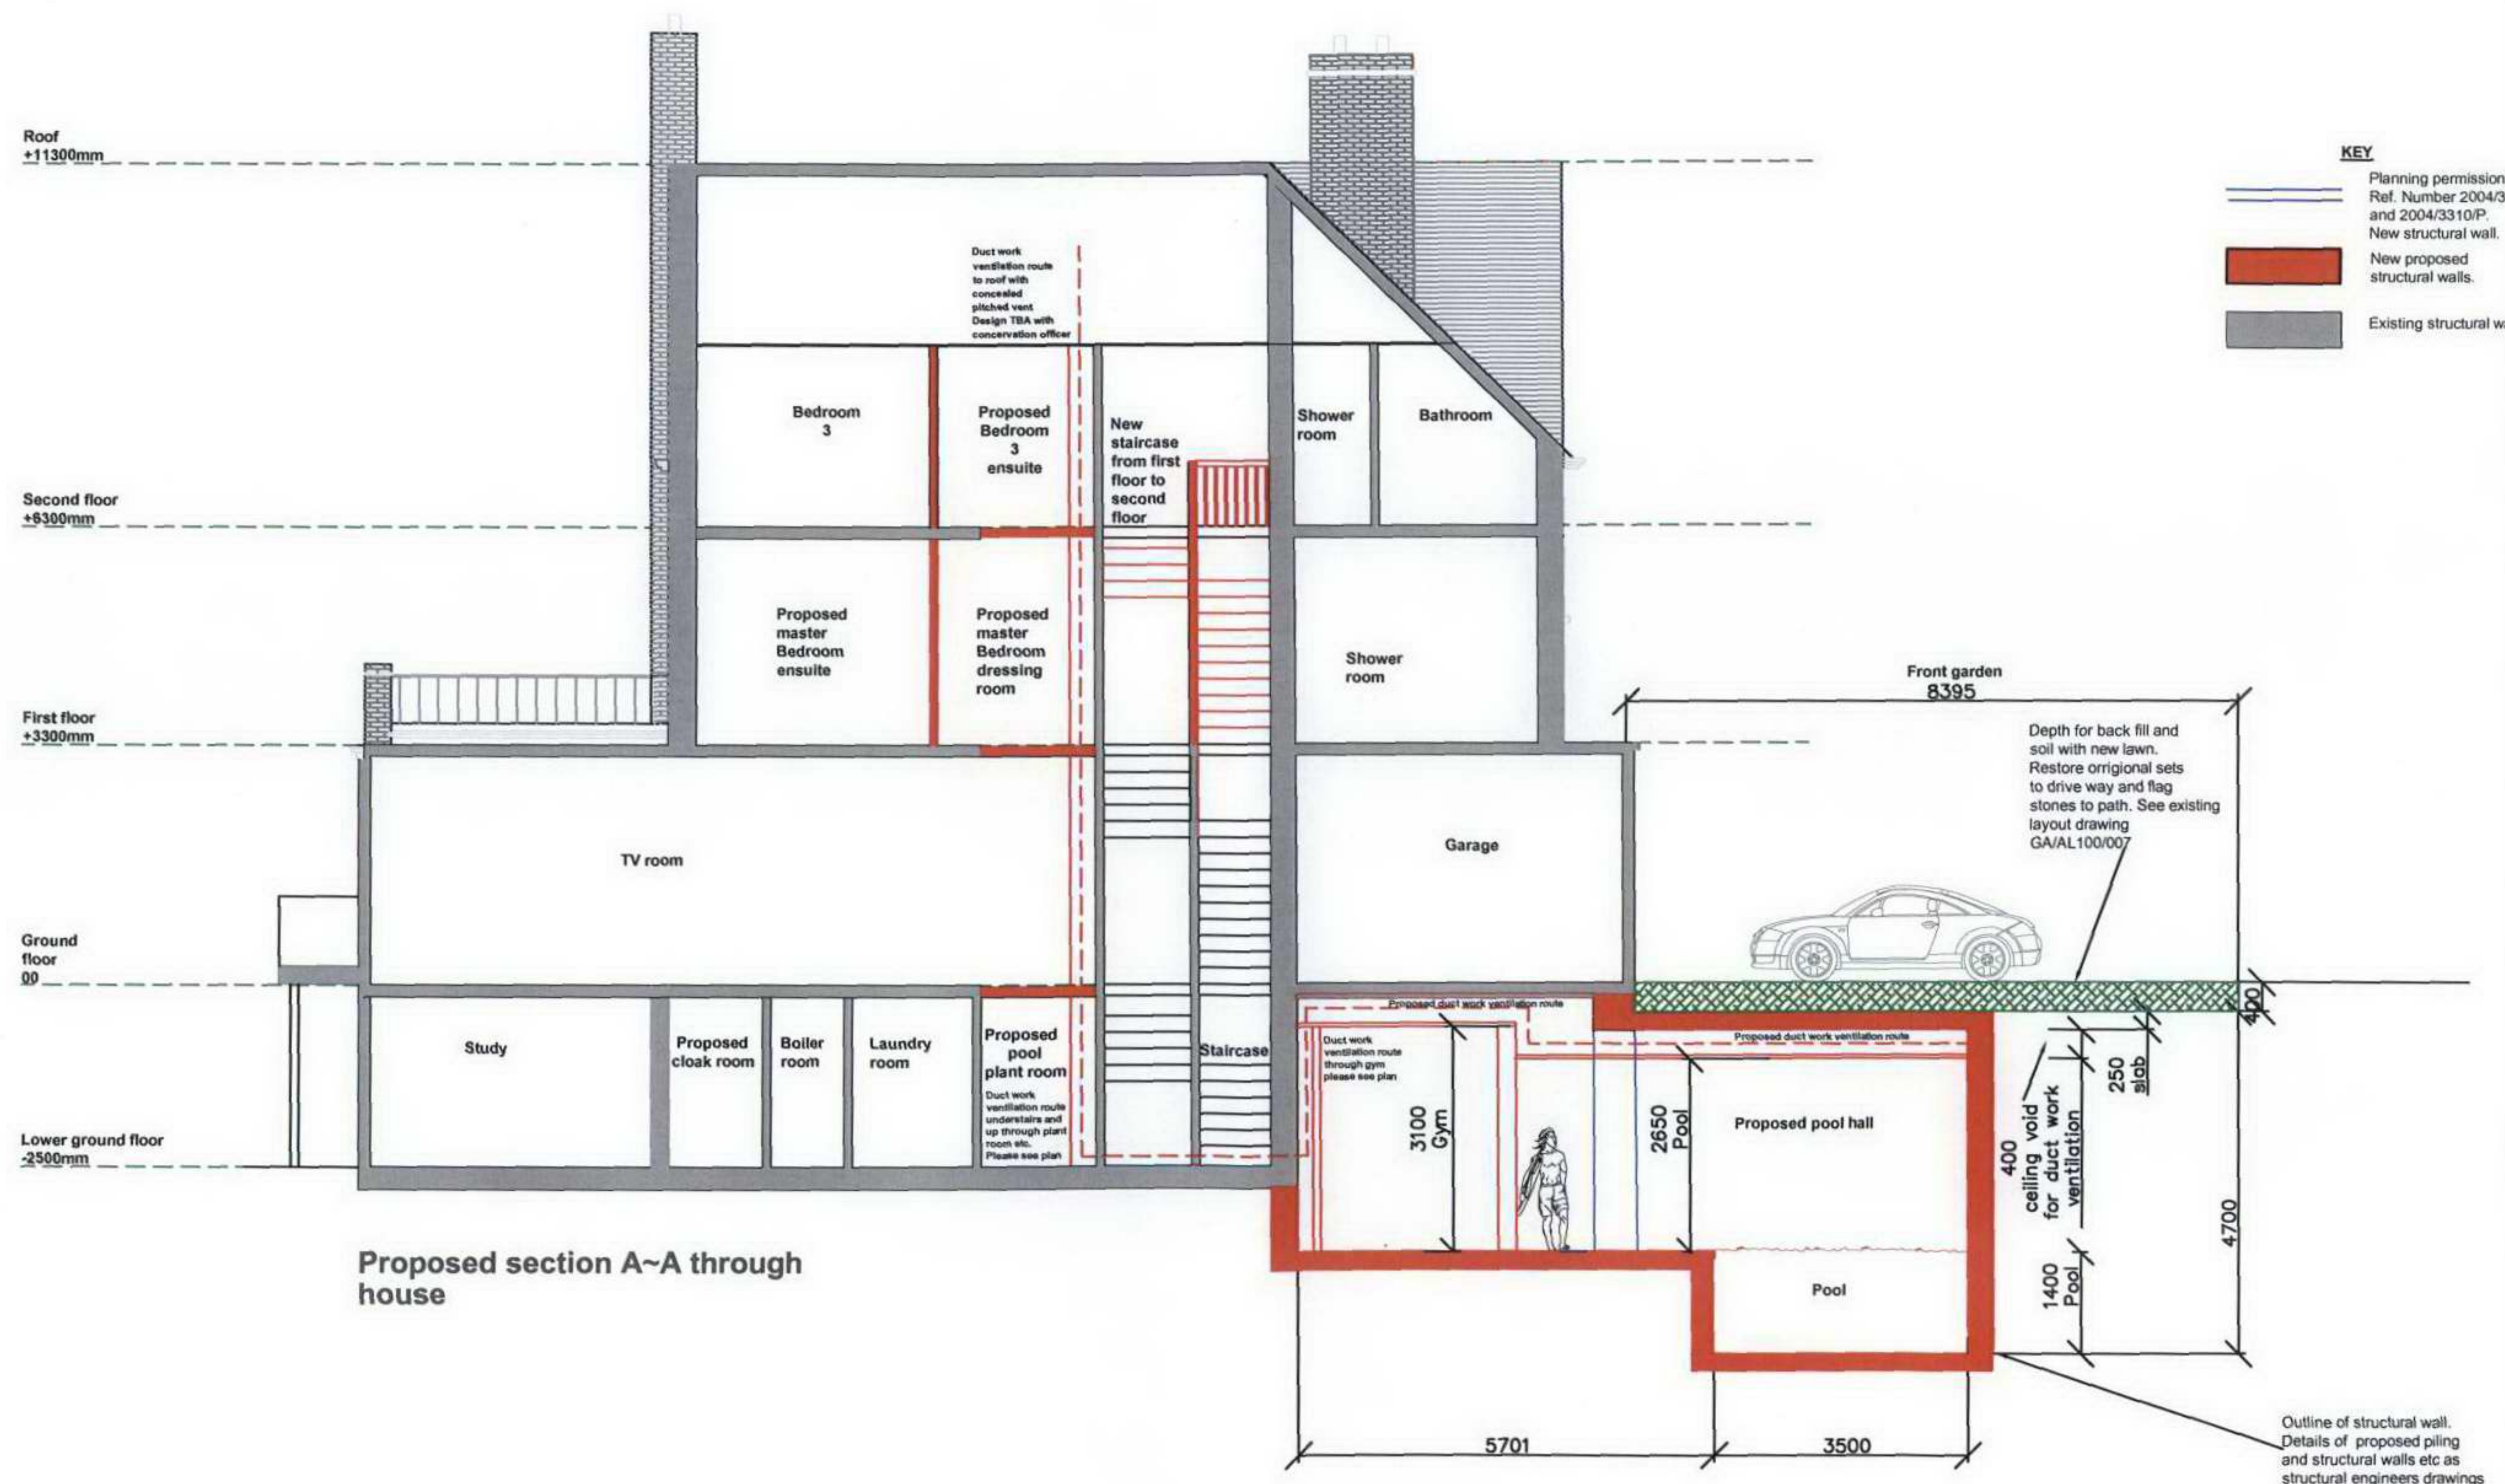

Do not scale from this drawing.
Contractor to take and check all dimensions on site before work commences.
Report any discrepancies to Chantrey immediately.
This drawing is copyright to Chantrey.
All dimensions are in millimeters unless otherwise stated.

Existing Door to Side Elevation



Elevation ~ 1:5

85mm w timber frame and architrave.
Painted white gloss.

Door 860 x 1632 x 44mm
2no glazed square panels to top
and close boarded panelling to bottom.

Step in bullnosed engineering
bricks.

Existing Door
Plan ~ 1:5

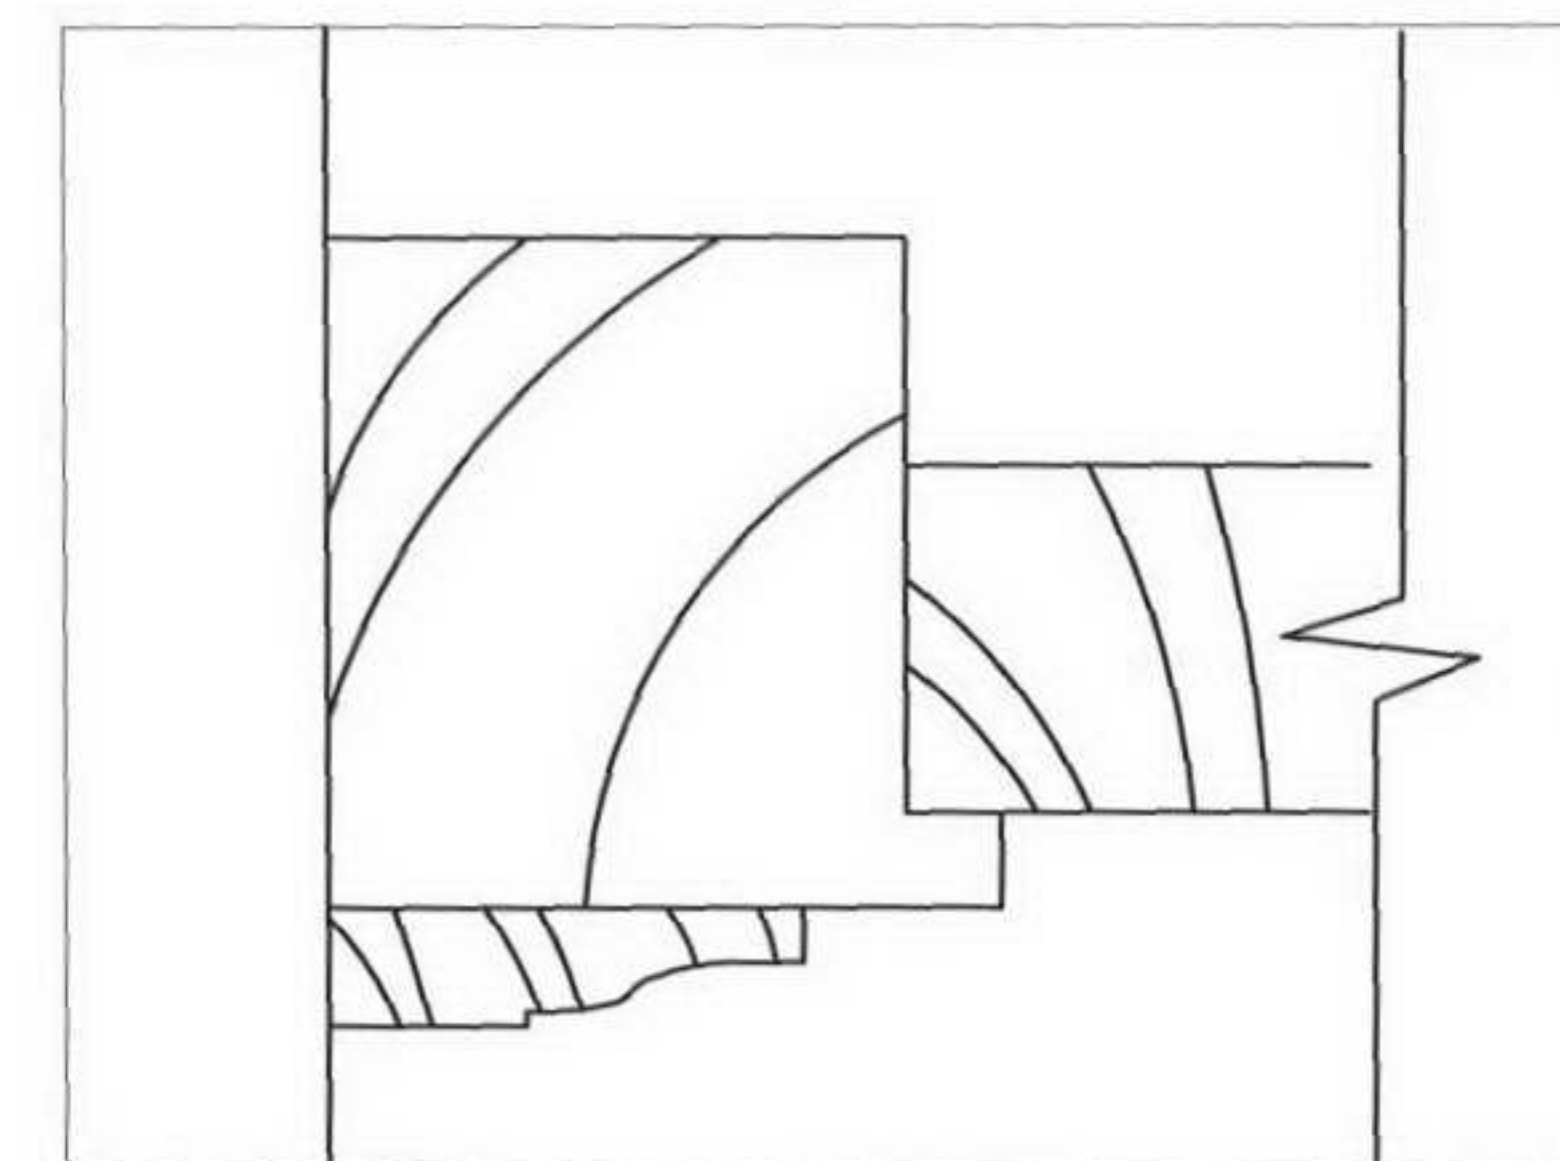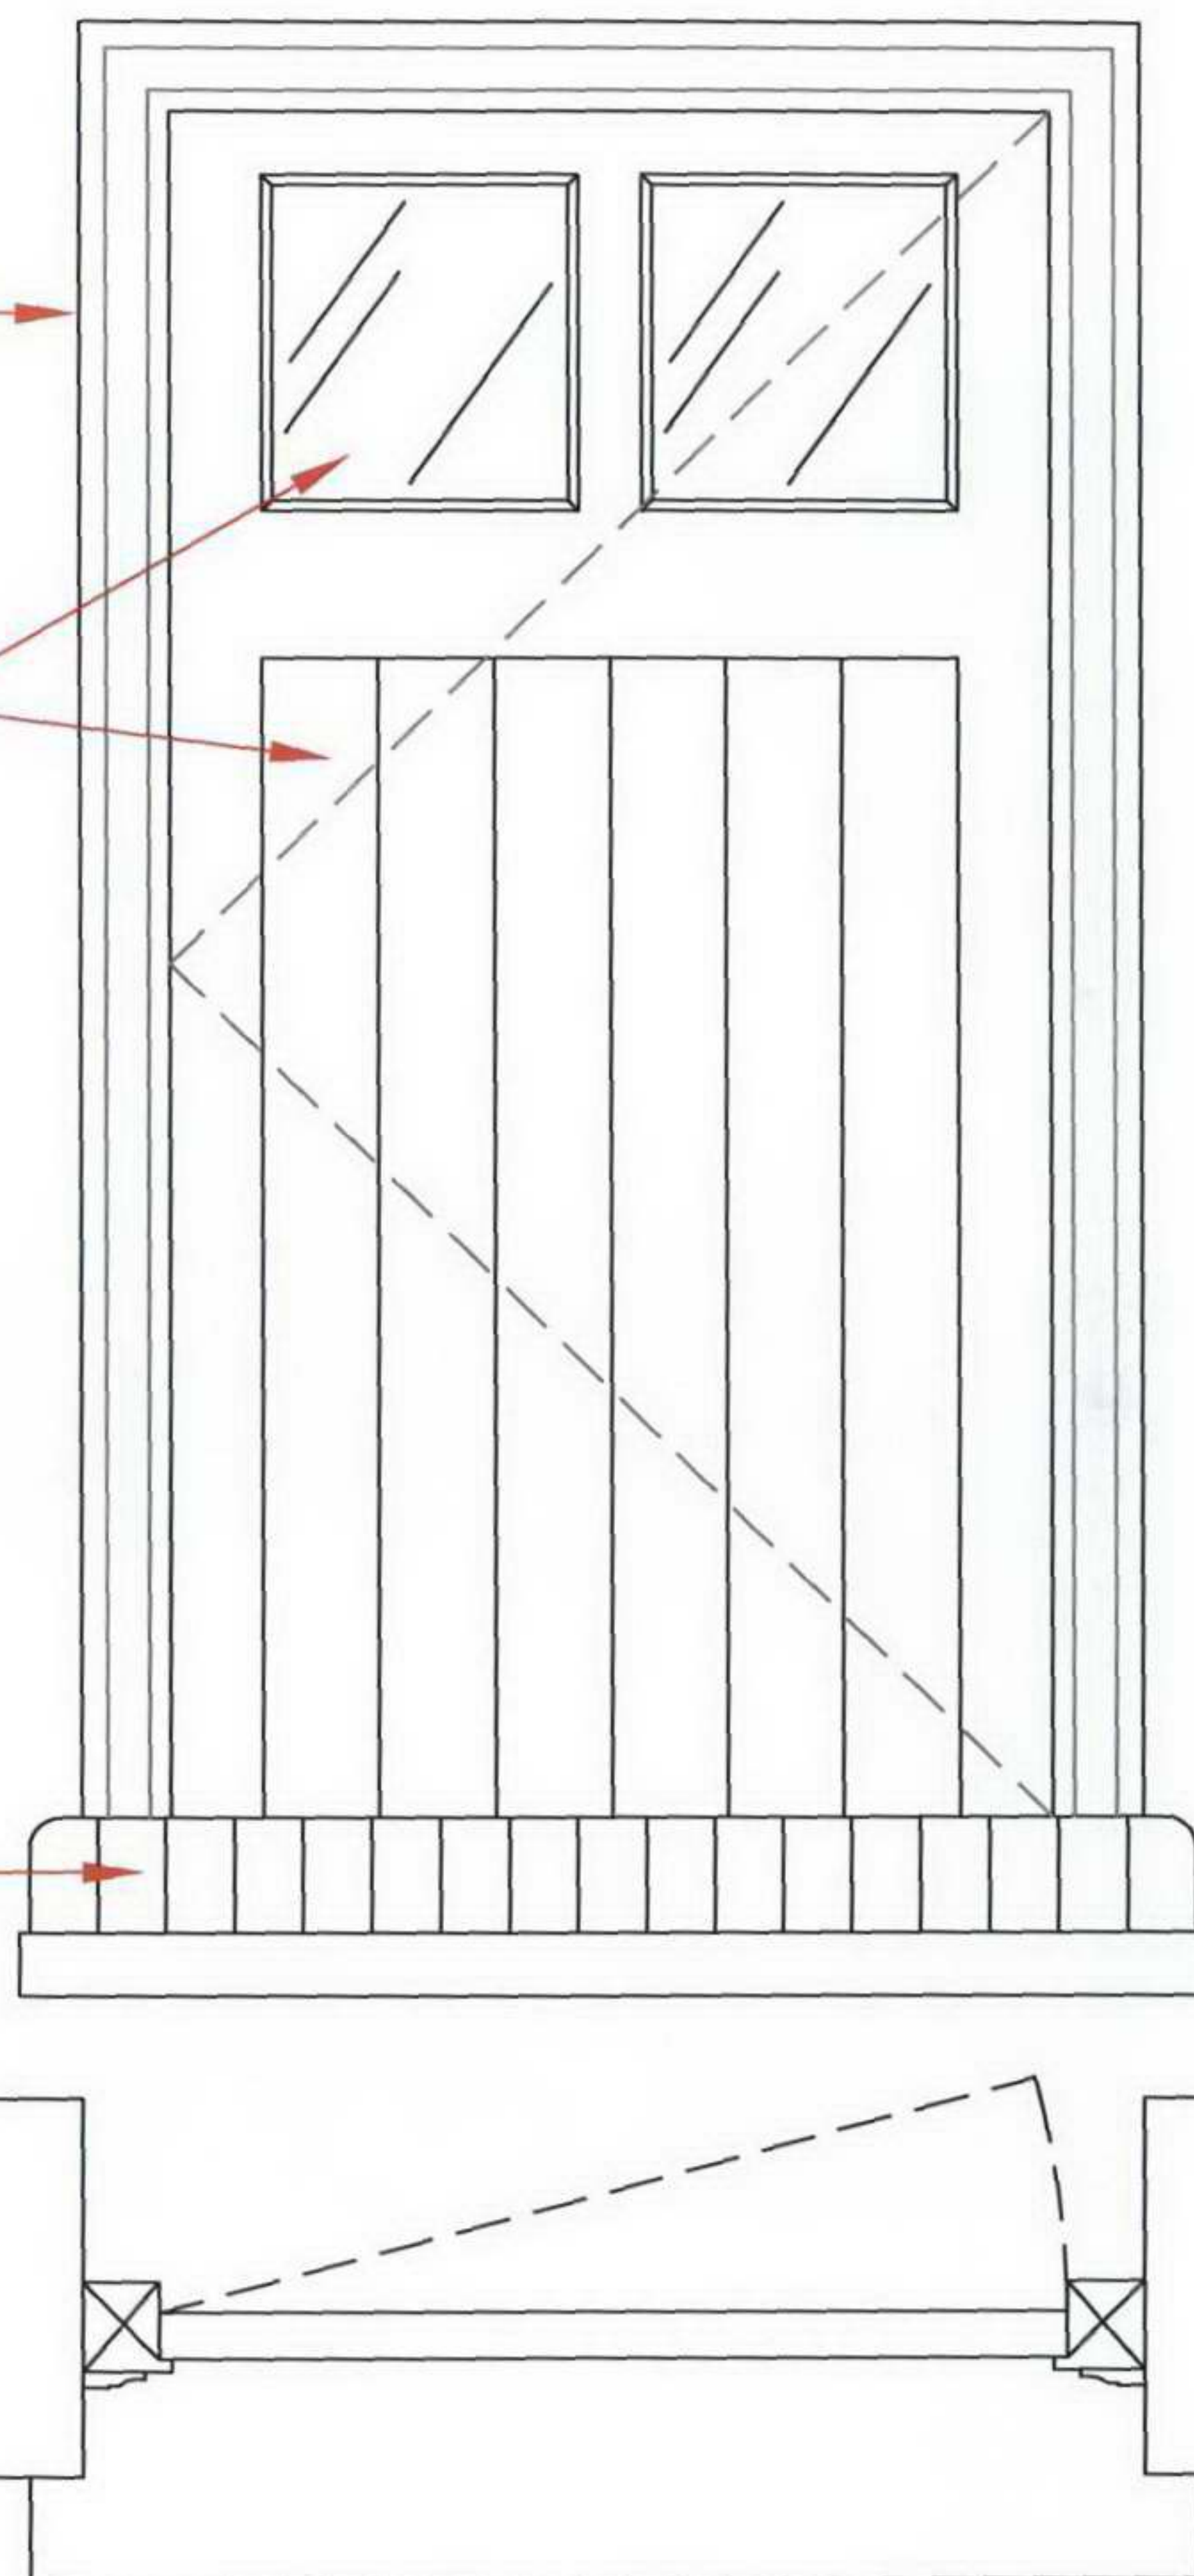

Section of Door Frame ~ 1:1

Chantrey


Architecture + Interior Design
Chantrey Limited
20 Savile Row London W1S 2PR

T: 020 7292 0585
F: 020 7647 4095
www.chantrey.com


PROJECT
43 Hollycroft Avenue
London
NW3 7QJ

NO.	Date	Revision	TITLE
			Existing Door to side elevation.
CONTRACT no. DRAWING no. SCALE			
GA/AL/100/009 A1 @1:50			
Date	12.09.06	rev	sheet
Drawn	NS		
			Prelimin
			Planning
			Tender
			Contract

Existing window to
Side Elevation 1st Floor
Elevation ~ 1:10

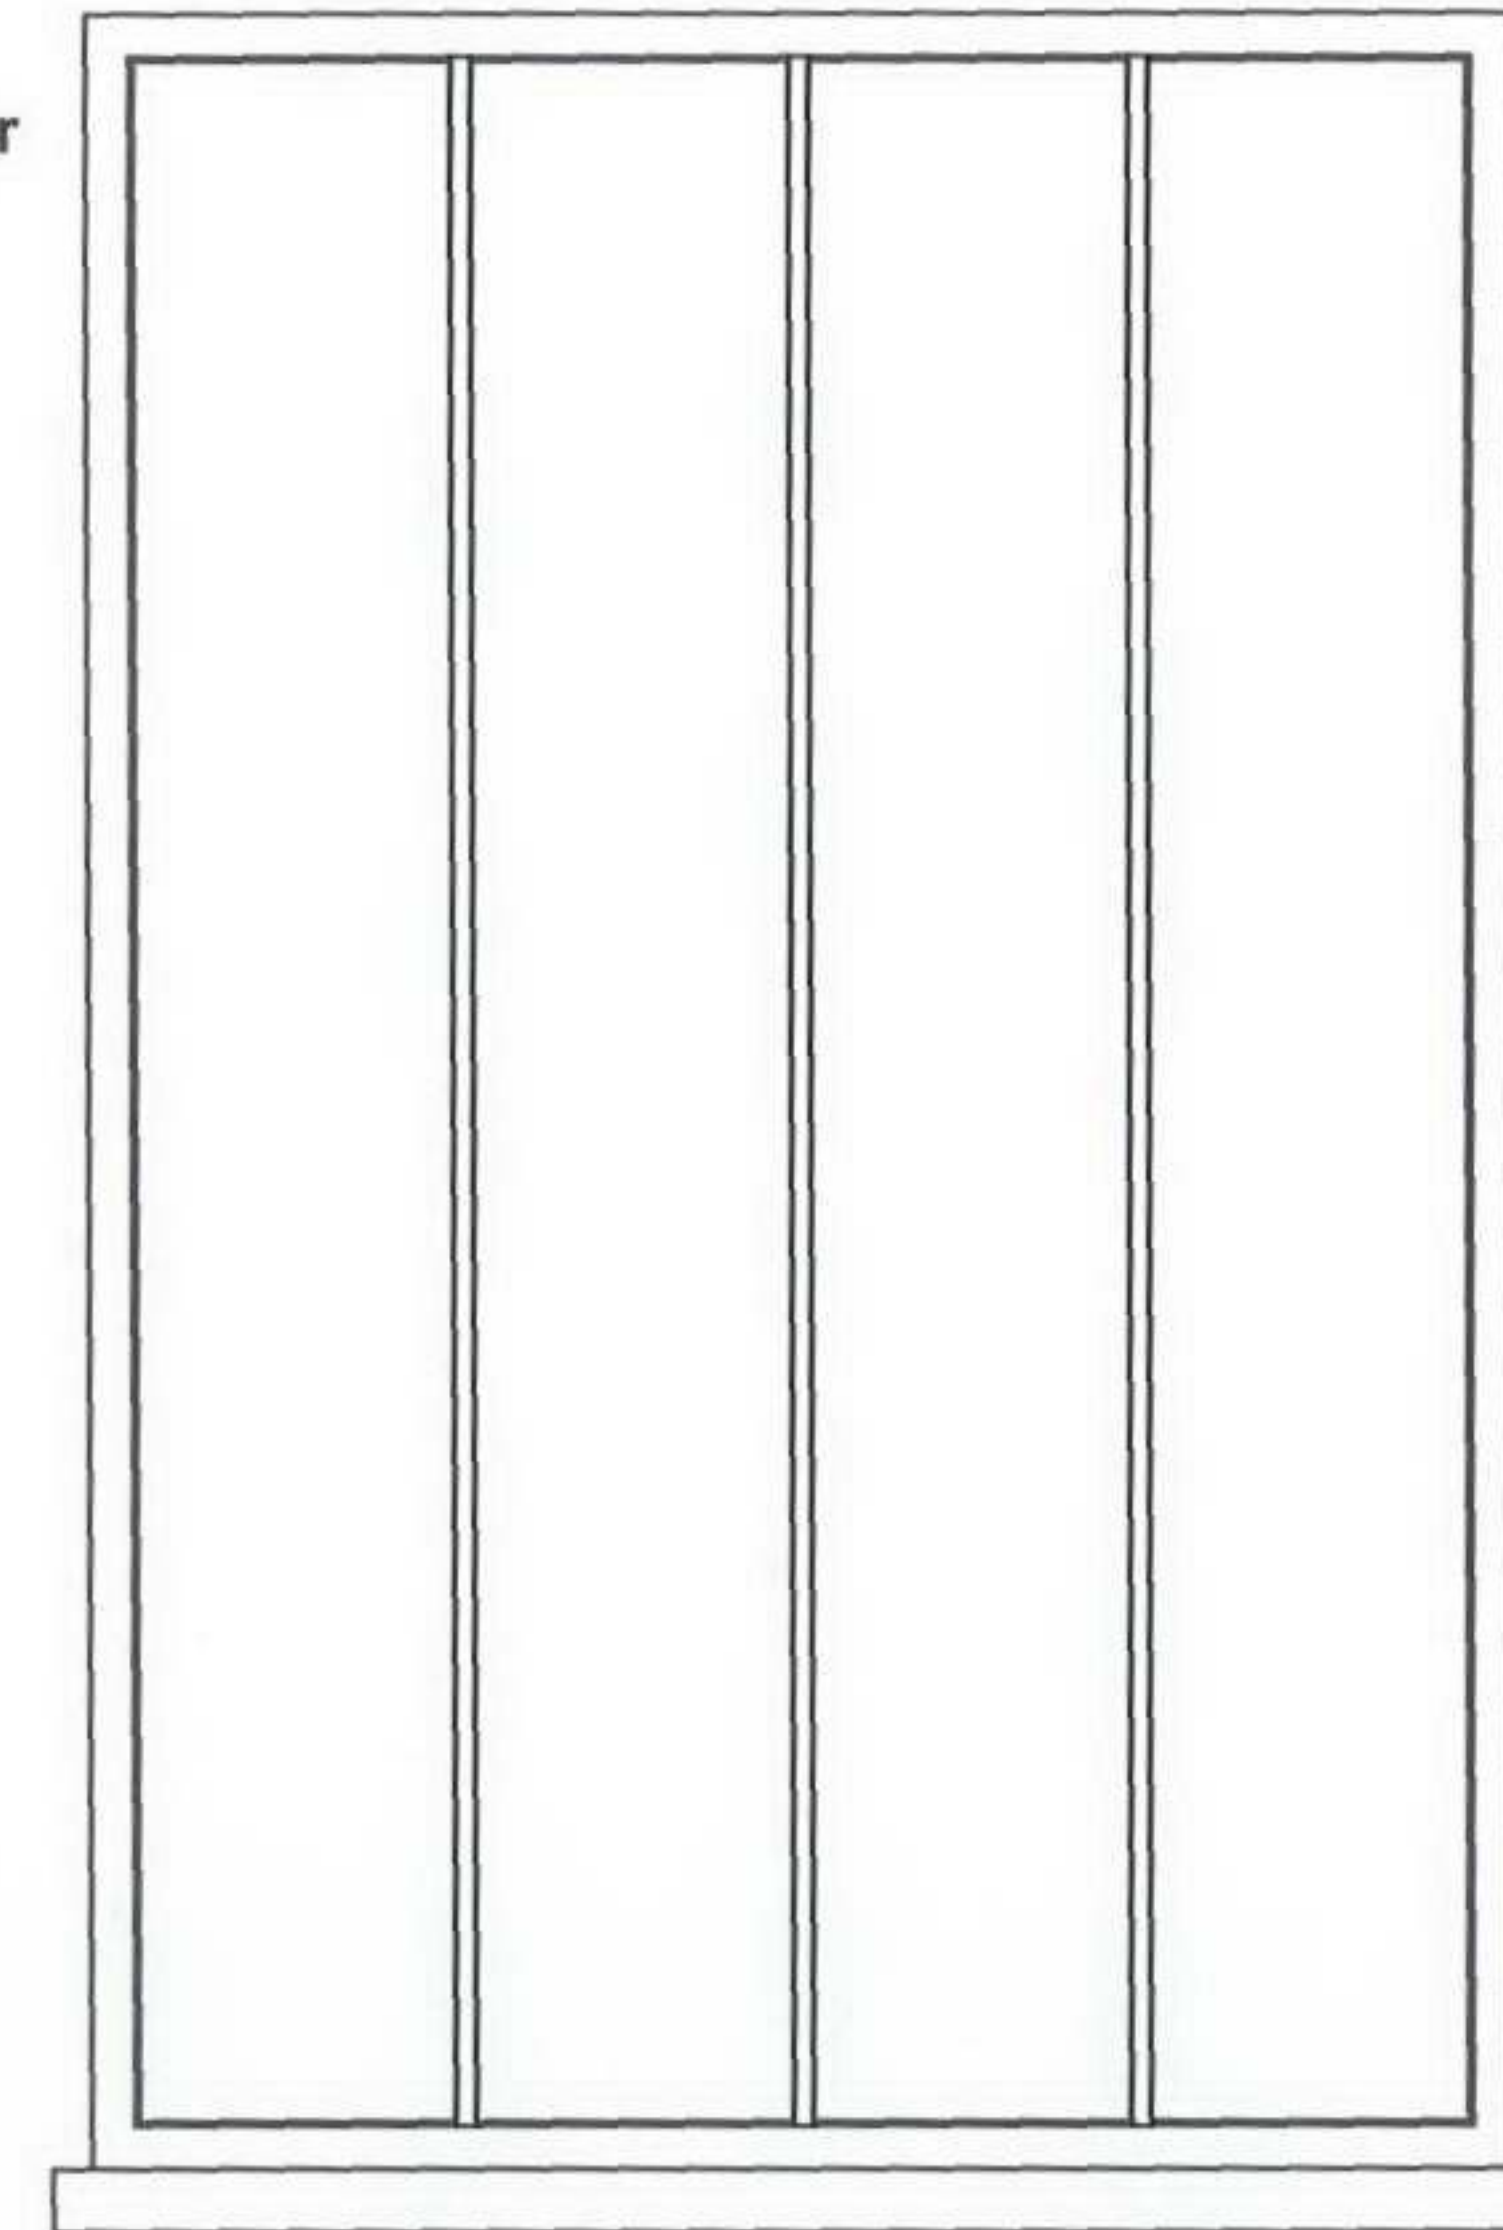

Do not scale from this drawing.
Contractor to take and check all dimensions on site
before work commences.
Report any discrepancies to Chantrey immediately.
This drawing is copyright to Chantrey.
All dimensions are in millimeters unless otherwise
stated.

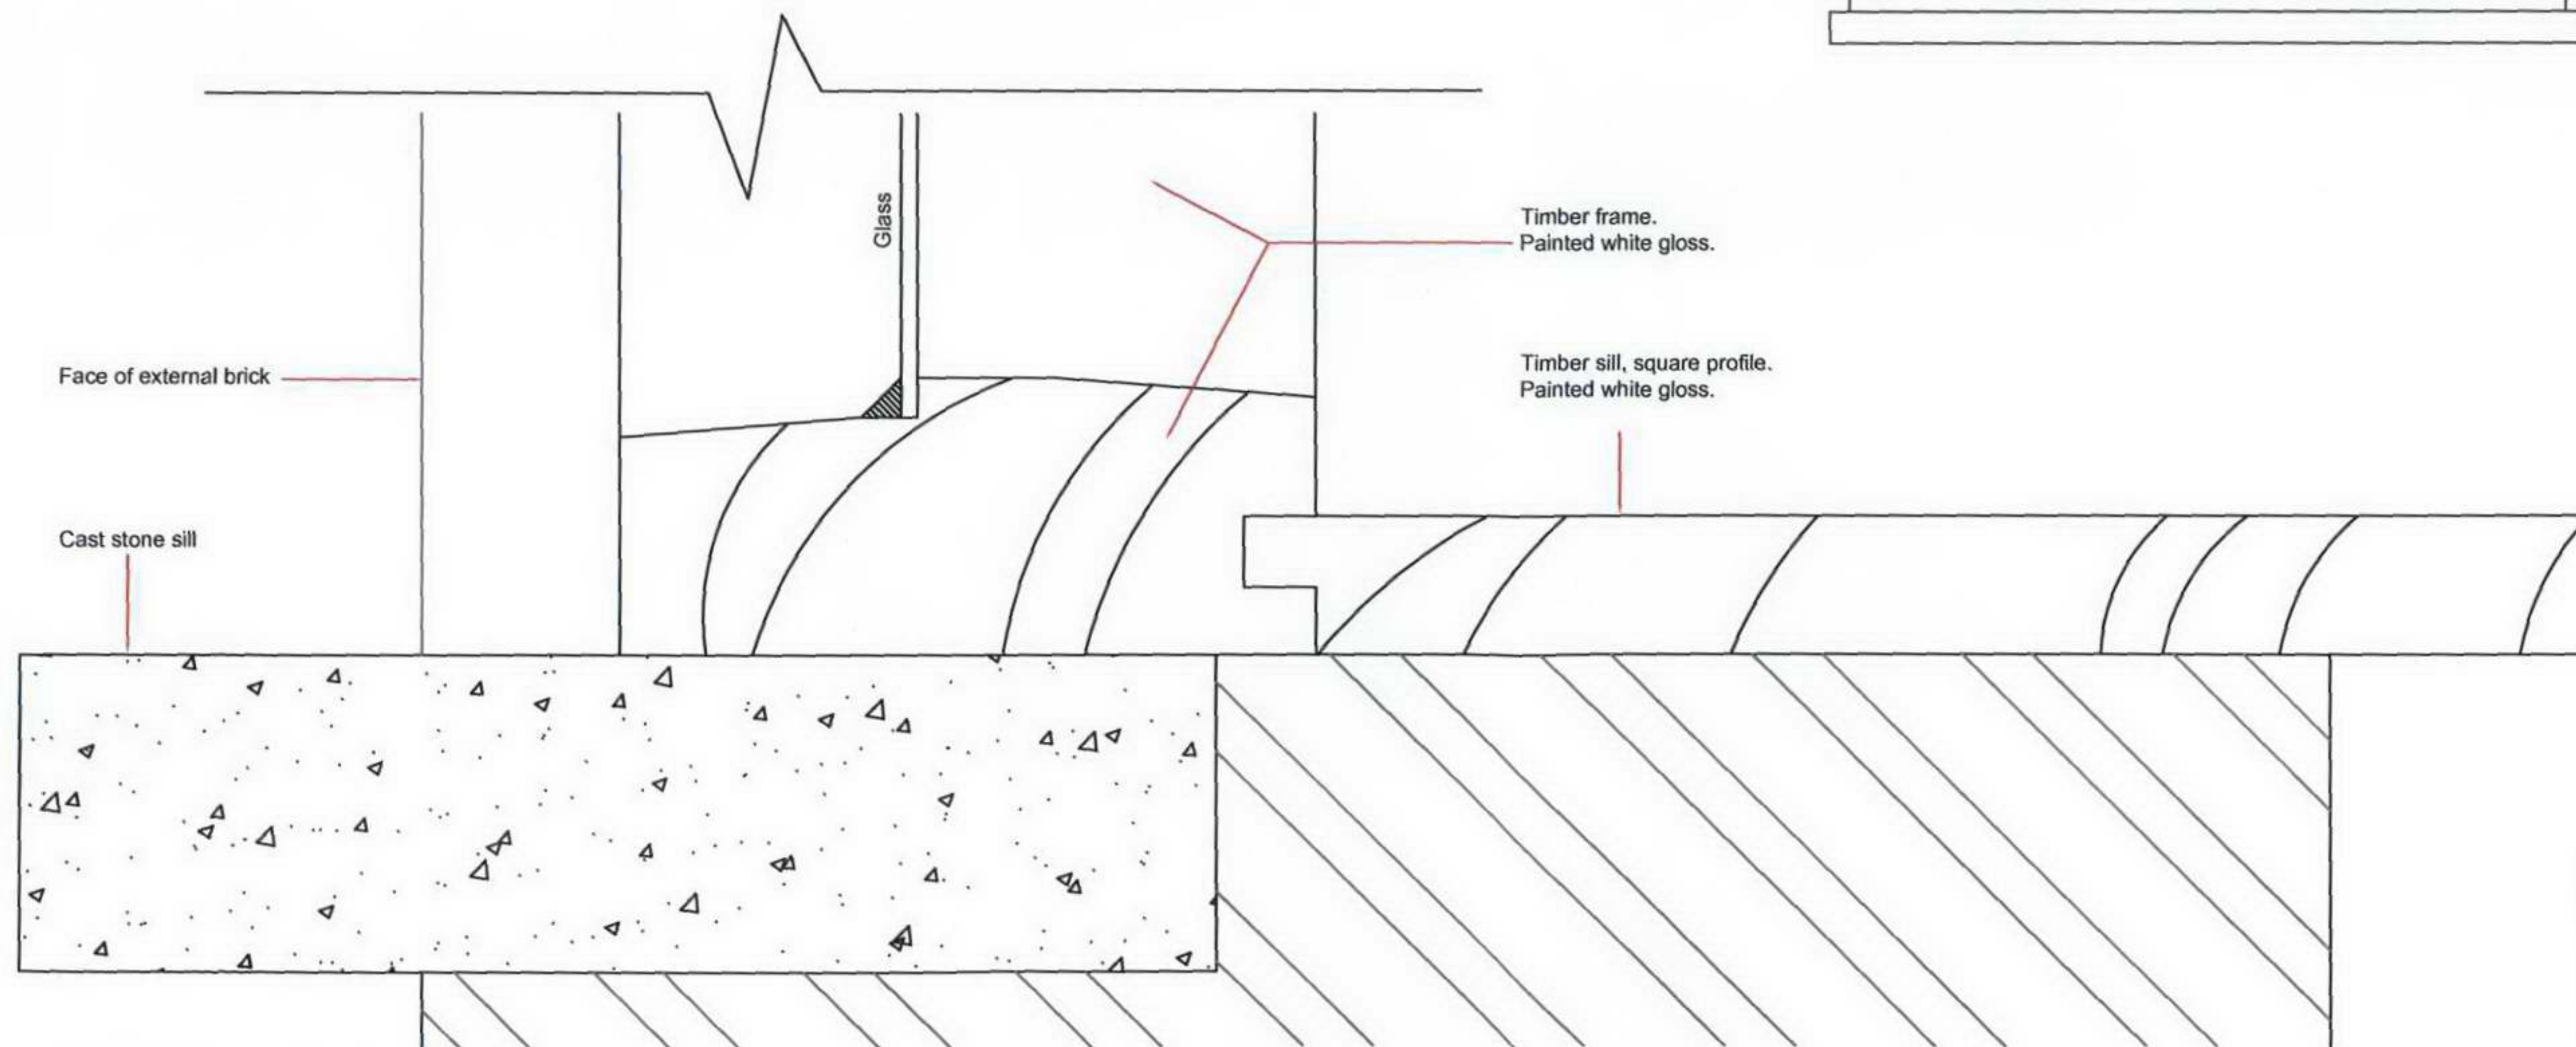

Existing Window Section ~ 1:1

Chantrey

Architecture + Interior Design
Chantrey Limited
20 Savile Row London W1S 2PR

T: 020 7292 0585
F: 020 7647 4095
www.chantrey.com

PROJECT
43 Hollycroft Avenue
London
NW3 7QJ

TITLE
Existing window to side
elevation, 1st floor

NO. Date Revision

CONTRACT no. DRAWING no. SCALE
GA/AL/100/010 A1 @ 1:50
Date 12.09.06 rev sheet
Drawn NS
Tender
Contract

Do not scale from this drawing.
Contractor to take and check all dimensions on site before work commences.
Report any discrepancies to Chantrey immediately.
This drawing is copyright to Chantrey.
All dimensions are in millimeters unless otherwise stated.

Proposed New Door & Side Panel to Side Elevation

Elevation ~ 1:5

85mm w timber frame and architrave.
Profile to be matched by joiner.
Painted white gloss.

Bespoke door manufactured to
match existing in oak & painted
black gloss.
838 x 1632 x 44mm (height as
existing).
2no glazed square panels to top
and close boarded panelling to
bottom.


Glazed side panels
with acid etched panel
inset by 20mm.

25


Cast stone step.

Proposed New Door & Side Panel Plan ~ 1:5

Architrave to match
existing door.

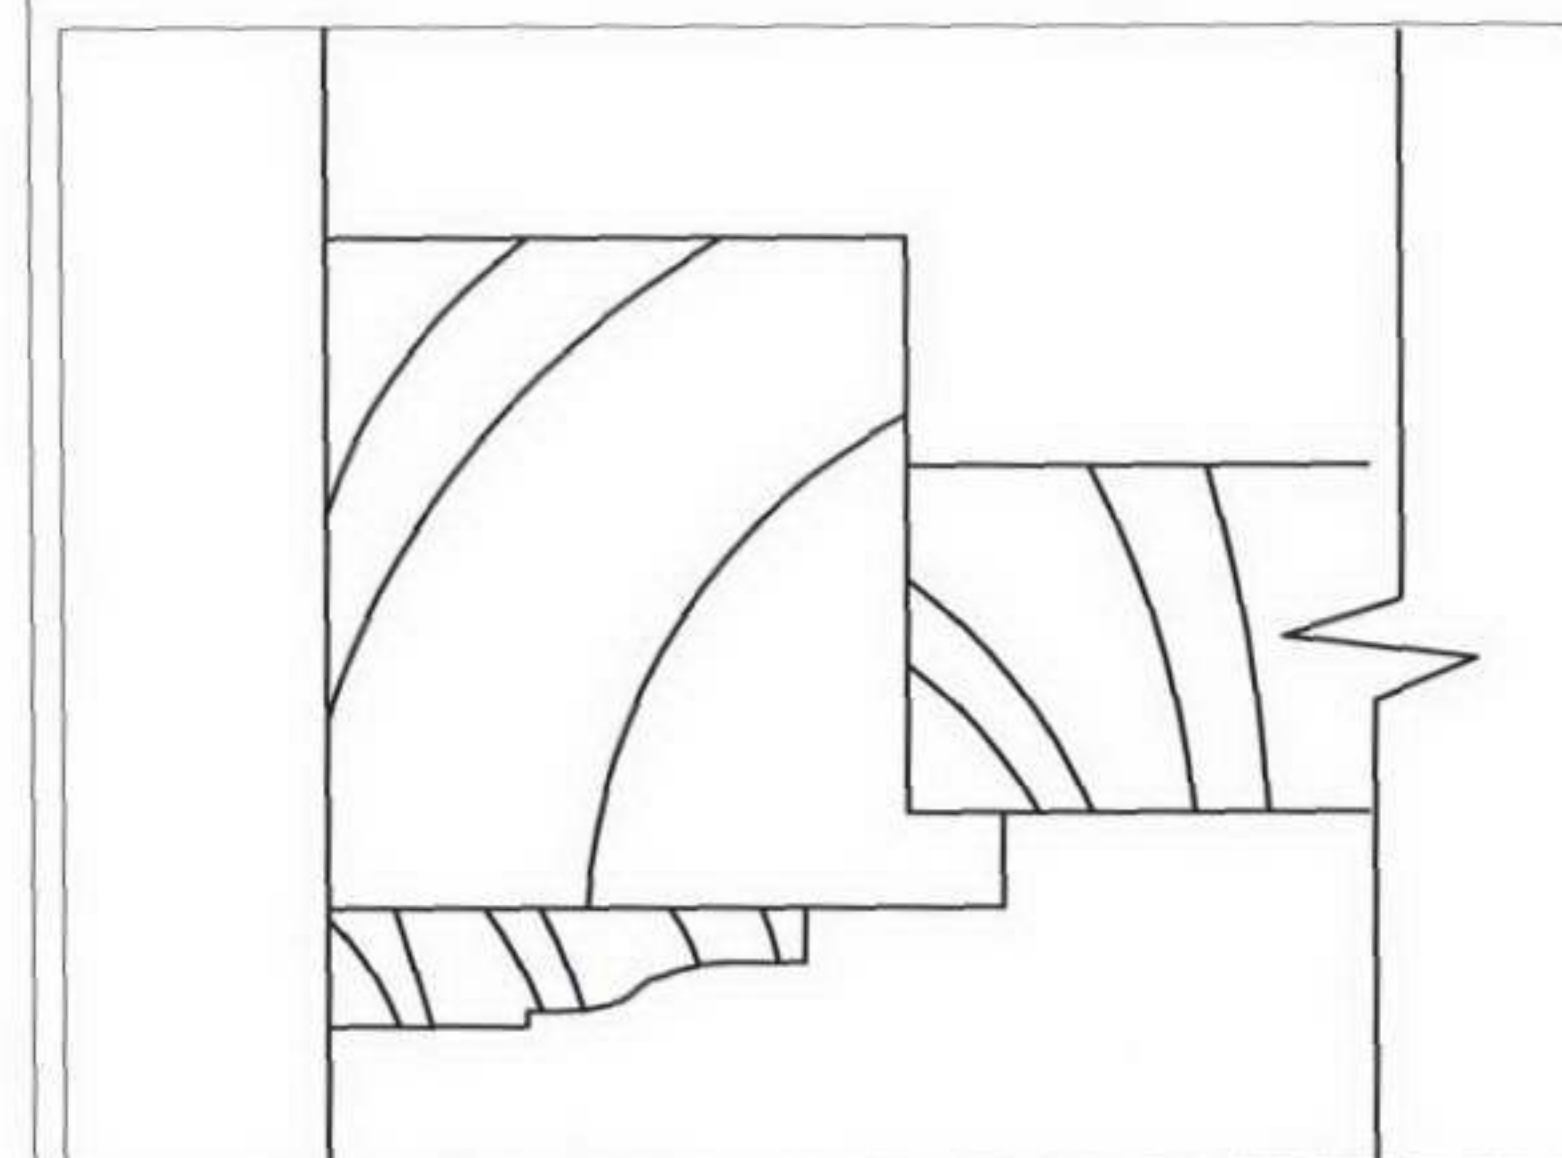

Section of Door Frame ~ 1:1

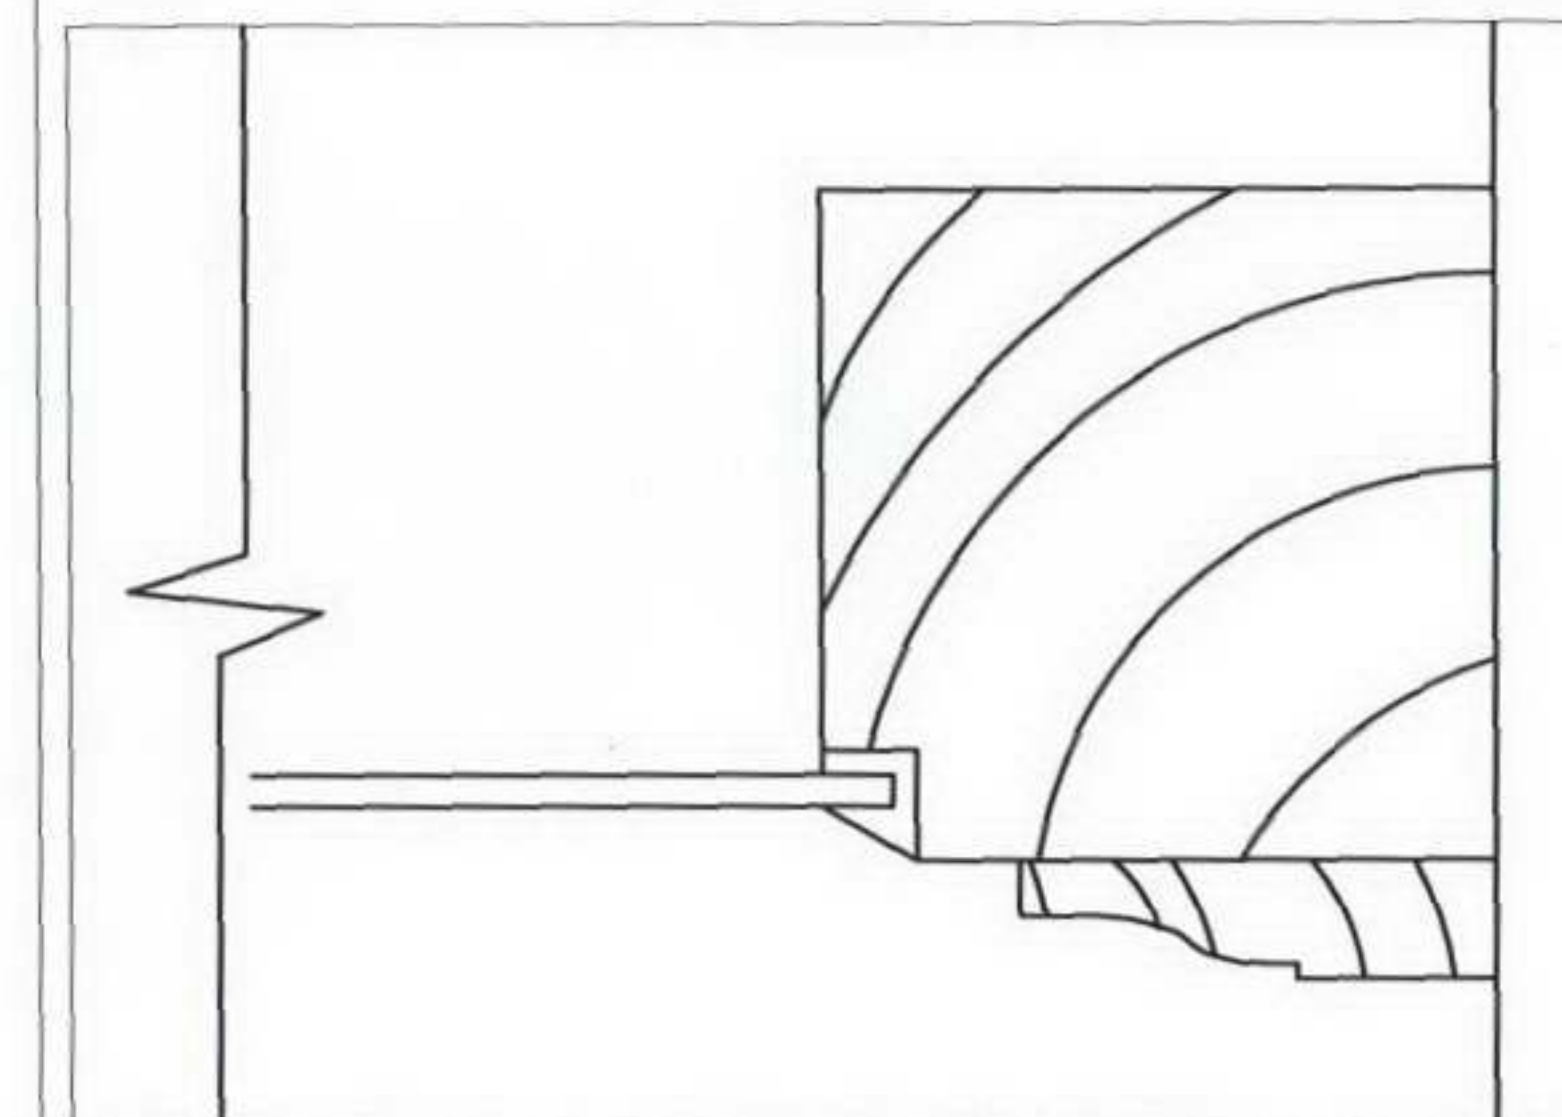

Section of Glazed Side Panel Frame ~ 1:1

Chantrey

Architecture + Interior Design
Chantrey Limited
20 Savile Row London W1S 2PR

T: 020 7292 0585
F: 020 7647 4095
www.chantrey.com



PROJECT
43 Hollycroft Avenue
London
NW3 7QJ

No	Date	Revision	By	TITLE
A	22.11.06	Side panel revised	FNG	Proposed new door & glazed side panel to side elevation.


CONTRACT no.	DRAWING no.	SCALE
GA/AL/100/011	A1	@1:50

Date	12.09.06	rev	sheet	Prelim	Planning	Tender	Contract
Drawn	NS	A					

Do not scale from this drawing.
 Contractor to take and check all dimensions on site
 before work commences.
 Report any discrepancies to Chantrey immediately.
 This drawing is copyright to Chantrey.
 All dimensions are in millimeters unless otherwise
 stated.

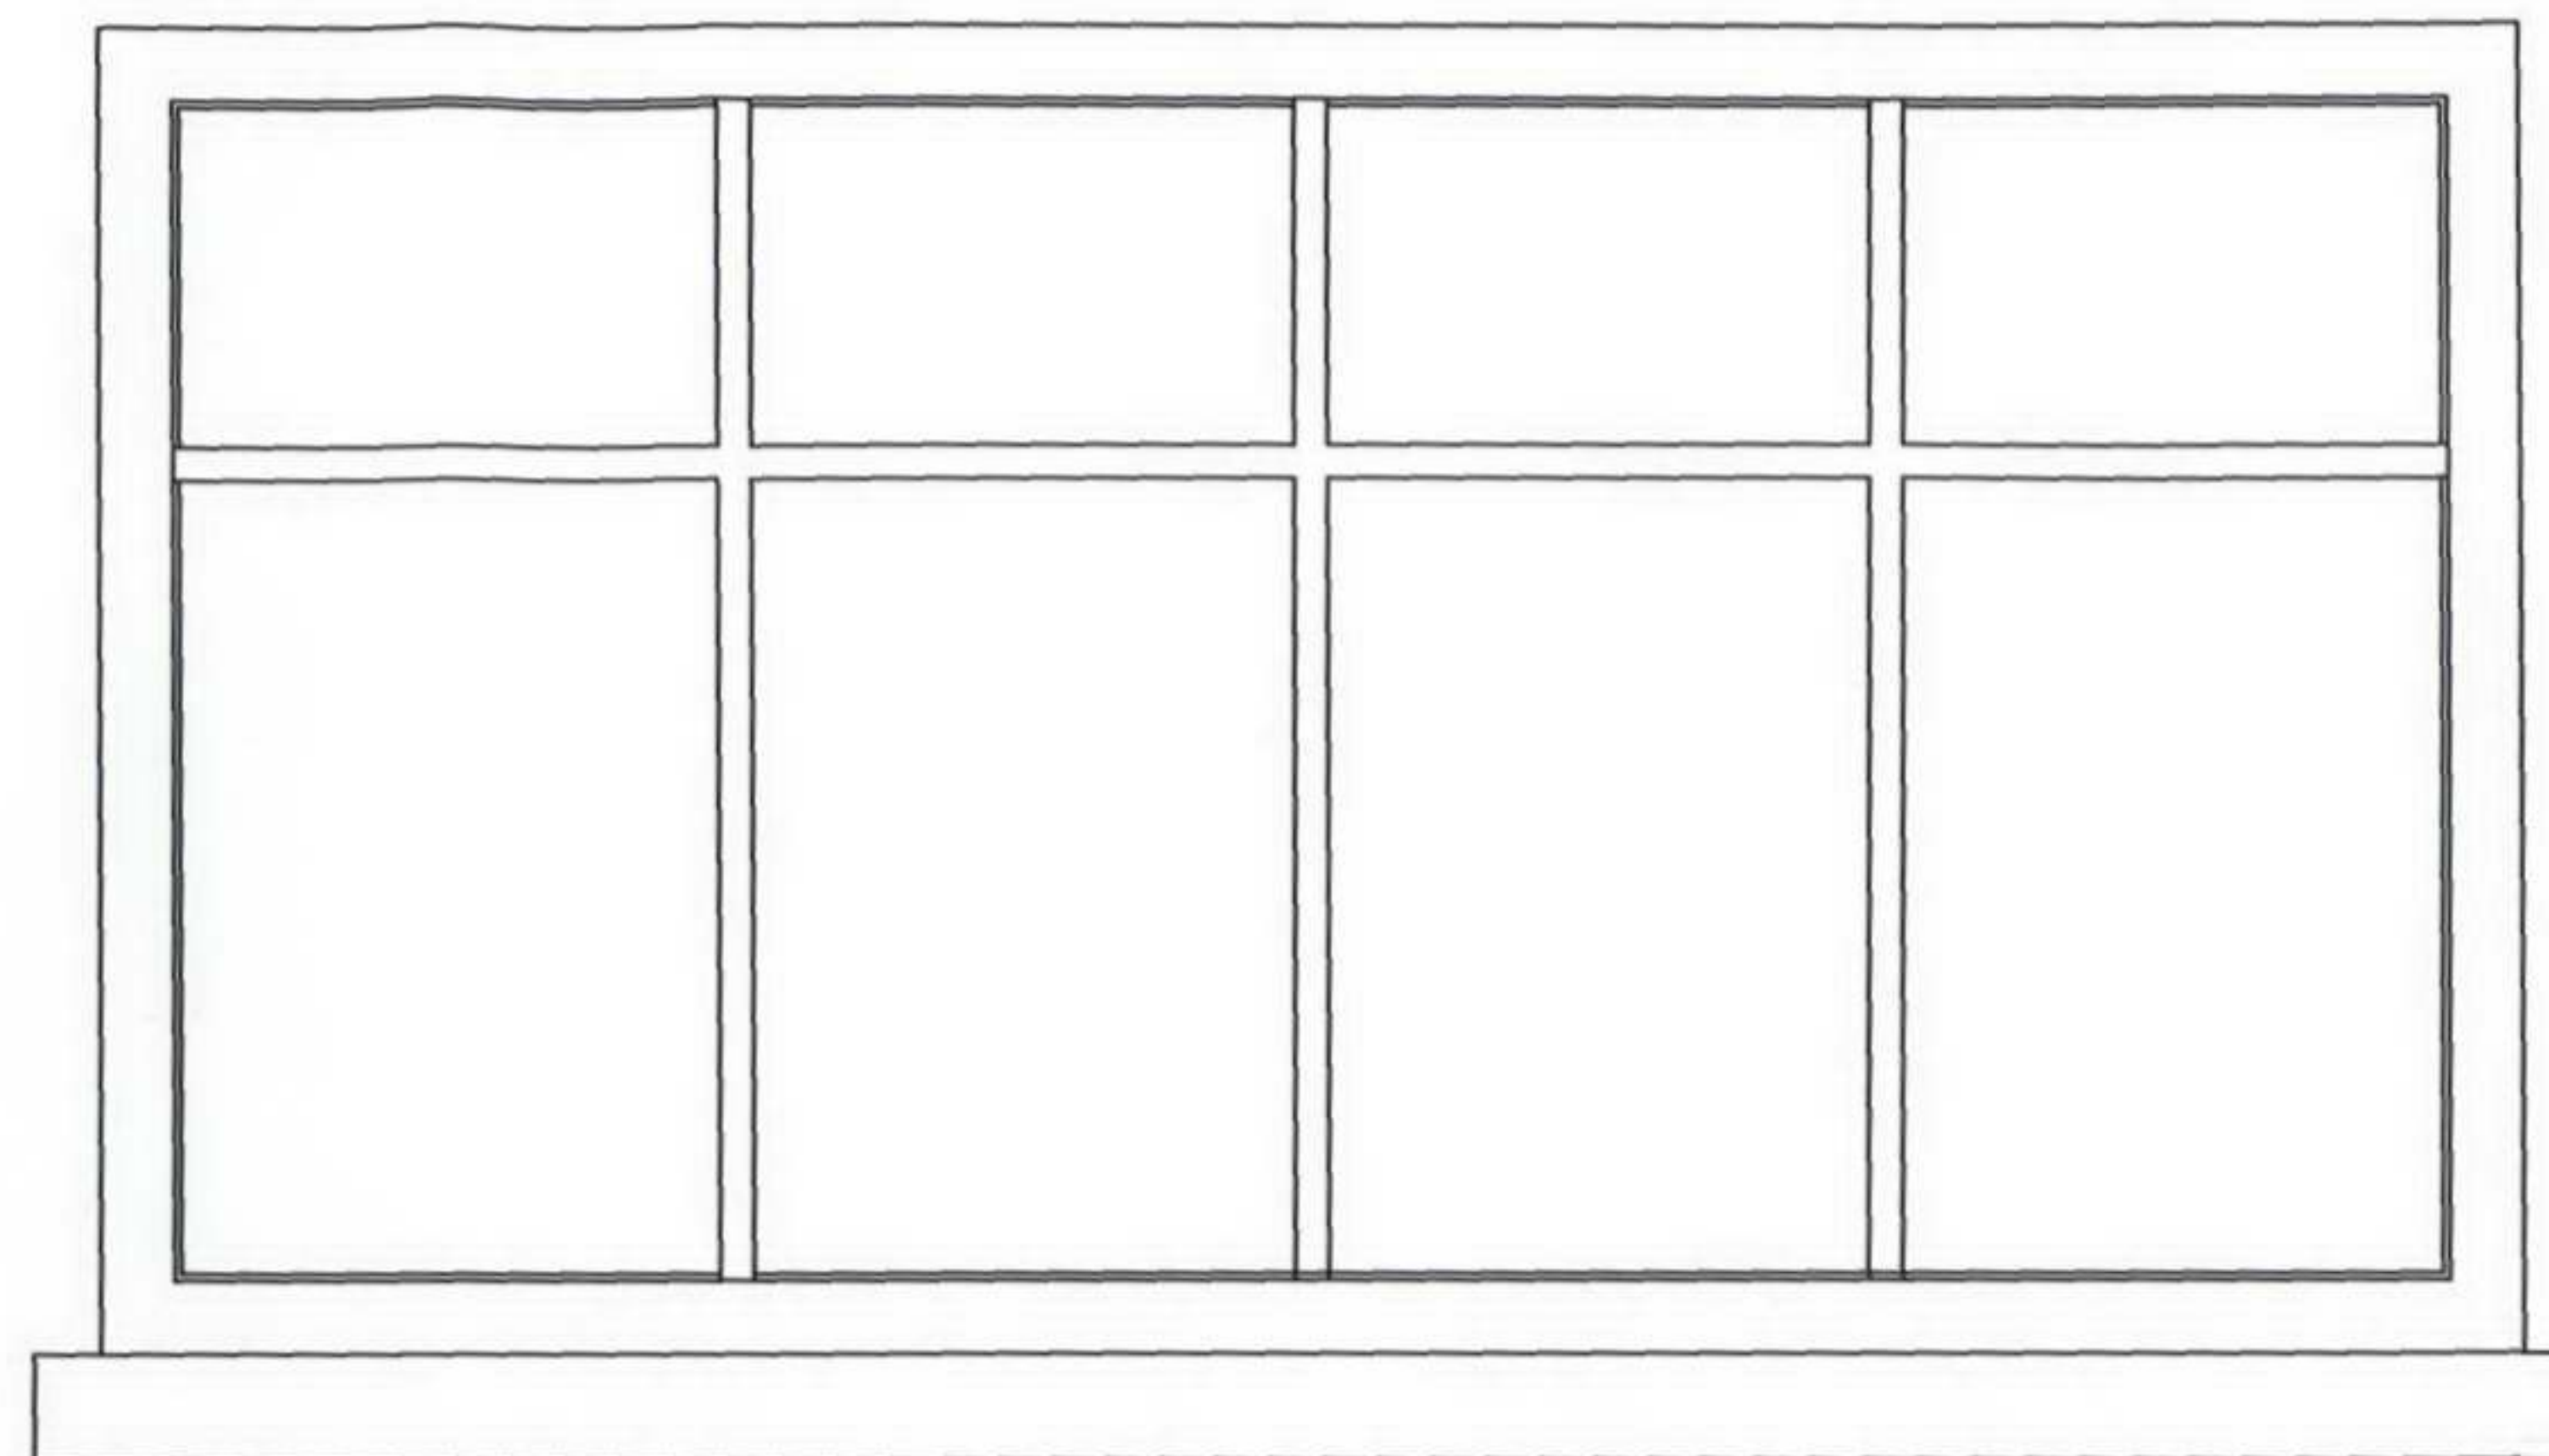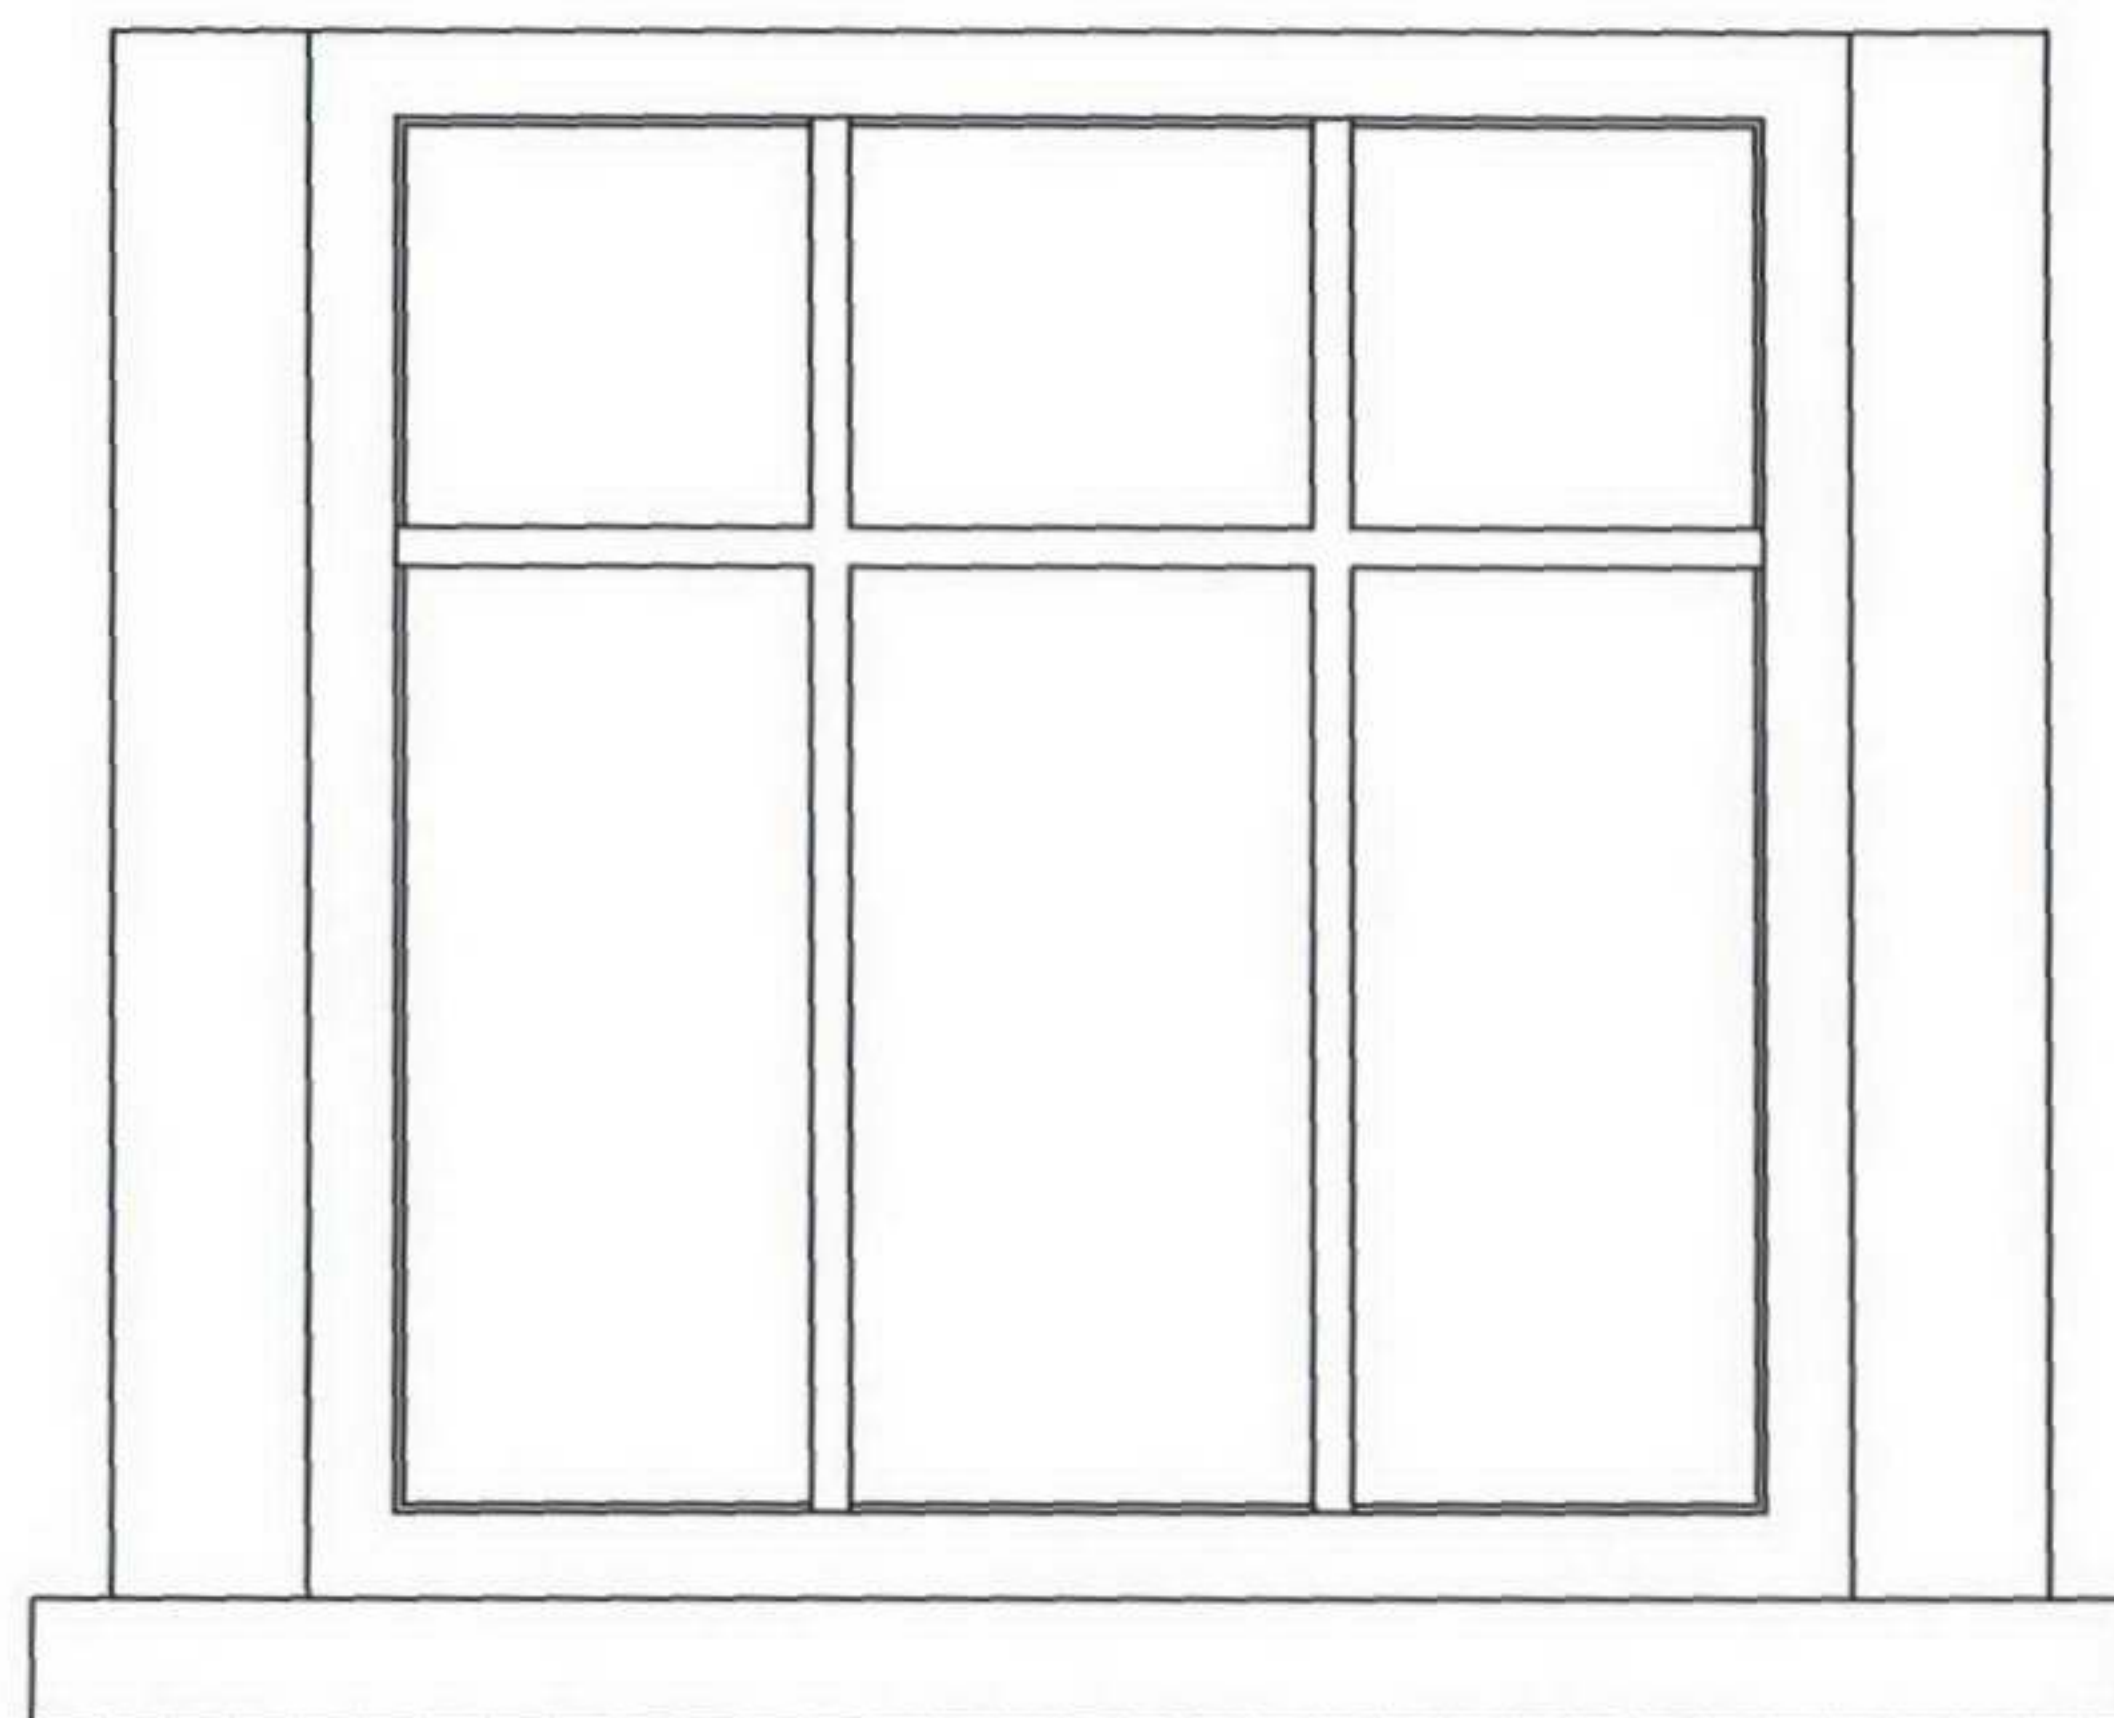

Proposed Windows to Side Elevation 2nd Floor
Elevation ~ 1:5

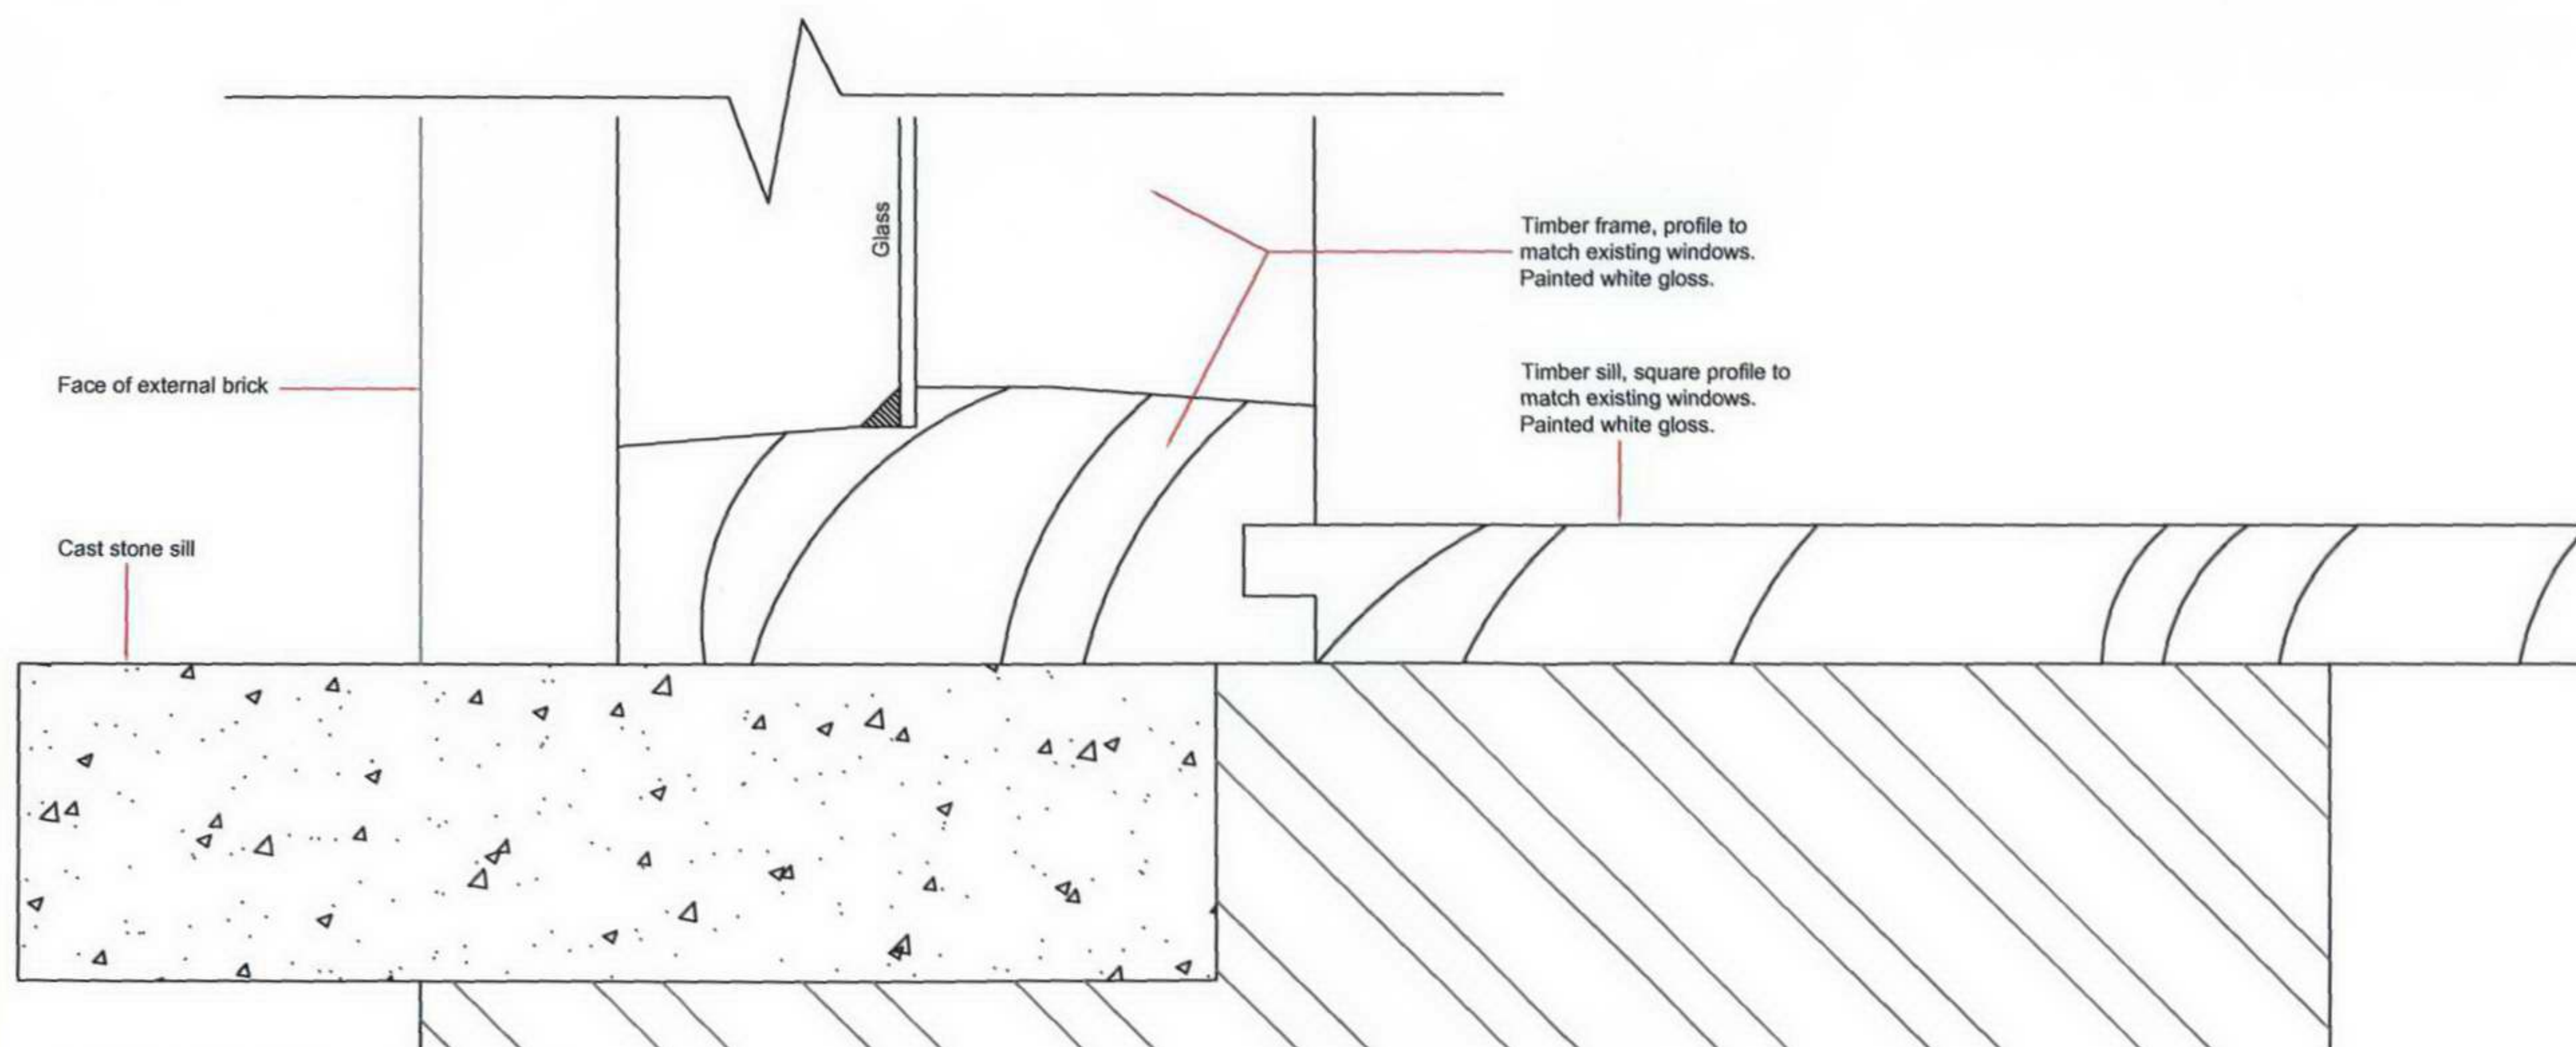

Proposed Window Section ~ 1:1

Chantrey

Architecture + Interior Design
 Chantrey Limited
 20 Savile Row London W1S 2PR

T: 020 7292 0585
 F: 020 7647 4095
 www.chantrey.com


PROJECT
 43 Hollycroft Avenue
 London
 NW3 7QJ

TITLE
 Proposed new windows to
 side elevation, 2nd floor

NO.	Date	Revision


CONTRACT no.	DRAWING no.	SCALE
GA/AL/100/012	A1	1:50
Date	12.09.06	rev sheet
Drawn	NS	Planning
		Tender
		Contract

Proposed solid oak polished handrail. Joiner to match profile to existing.

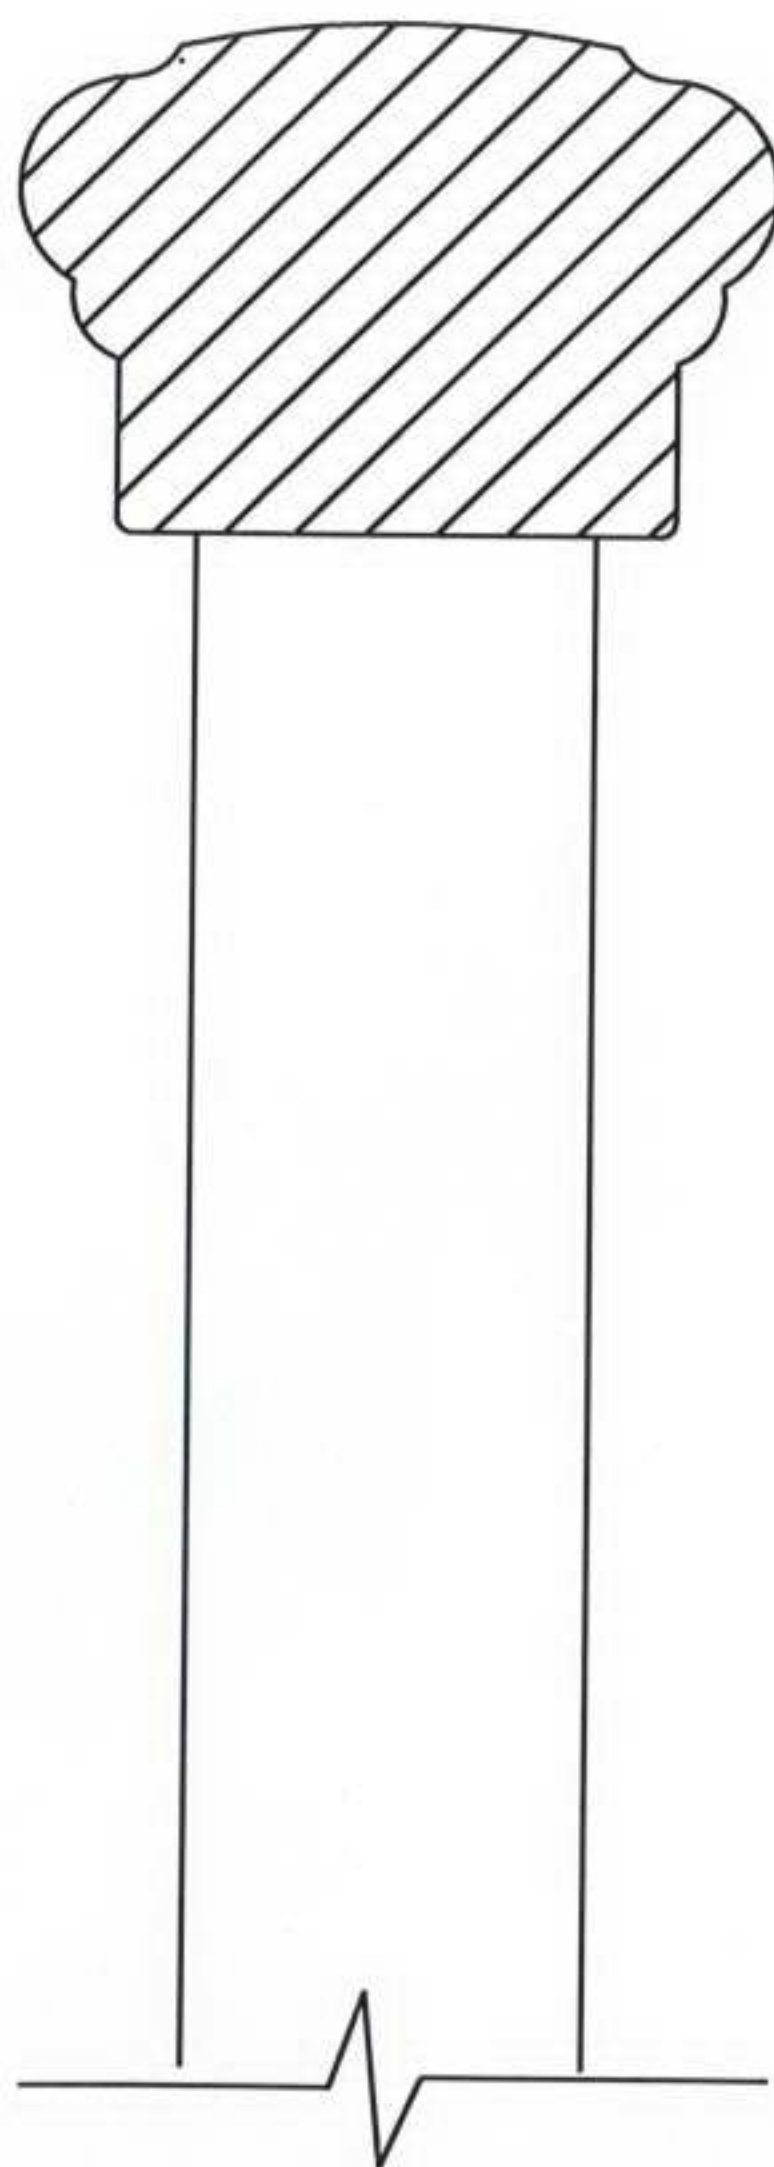

Proposed Handrail & Newel Post ~ 1:1


Proposed solid oak polished capping to newel post. Joiner to match profile to existing.

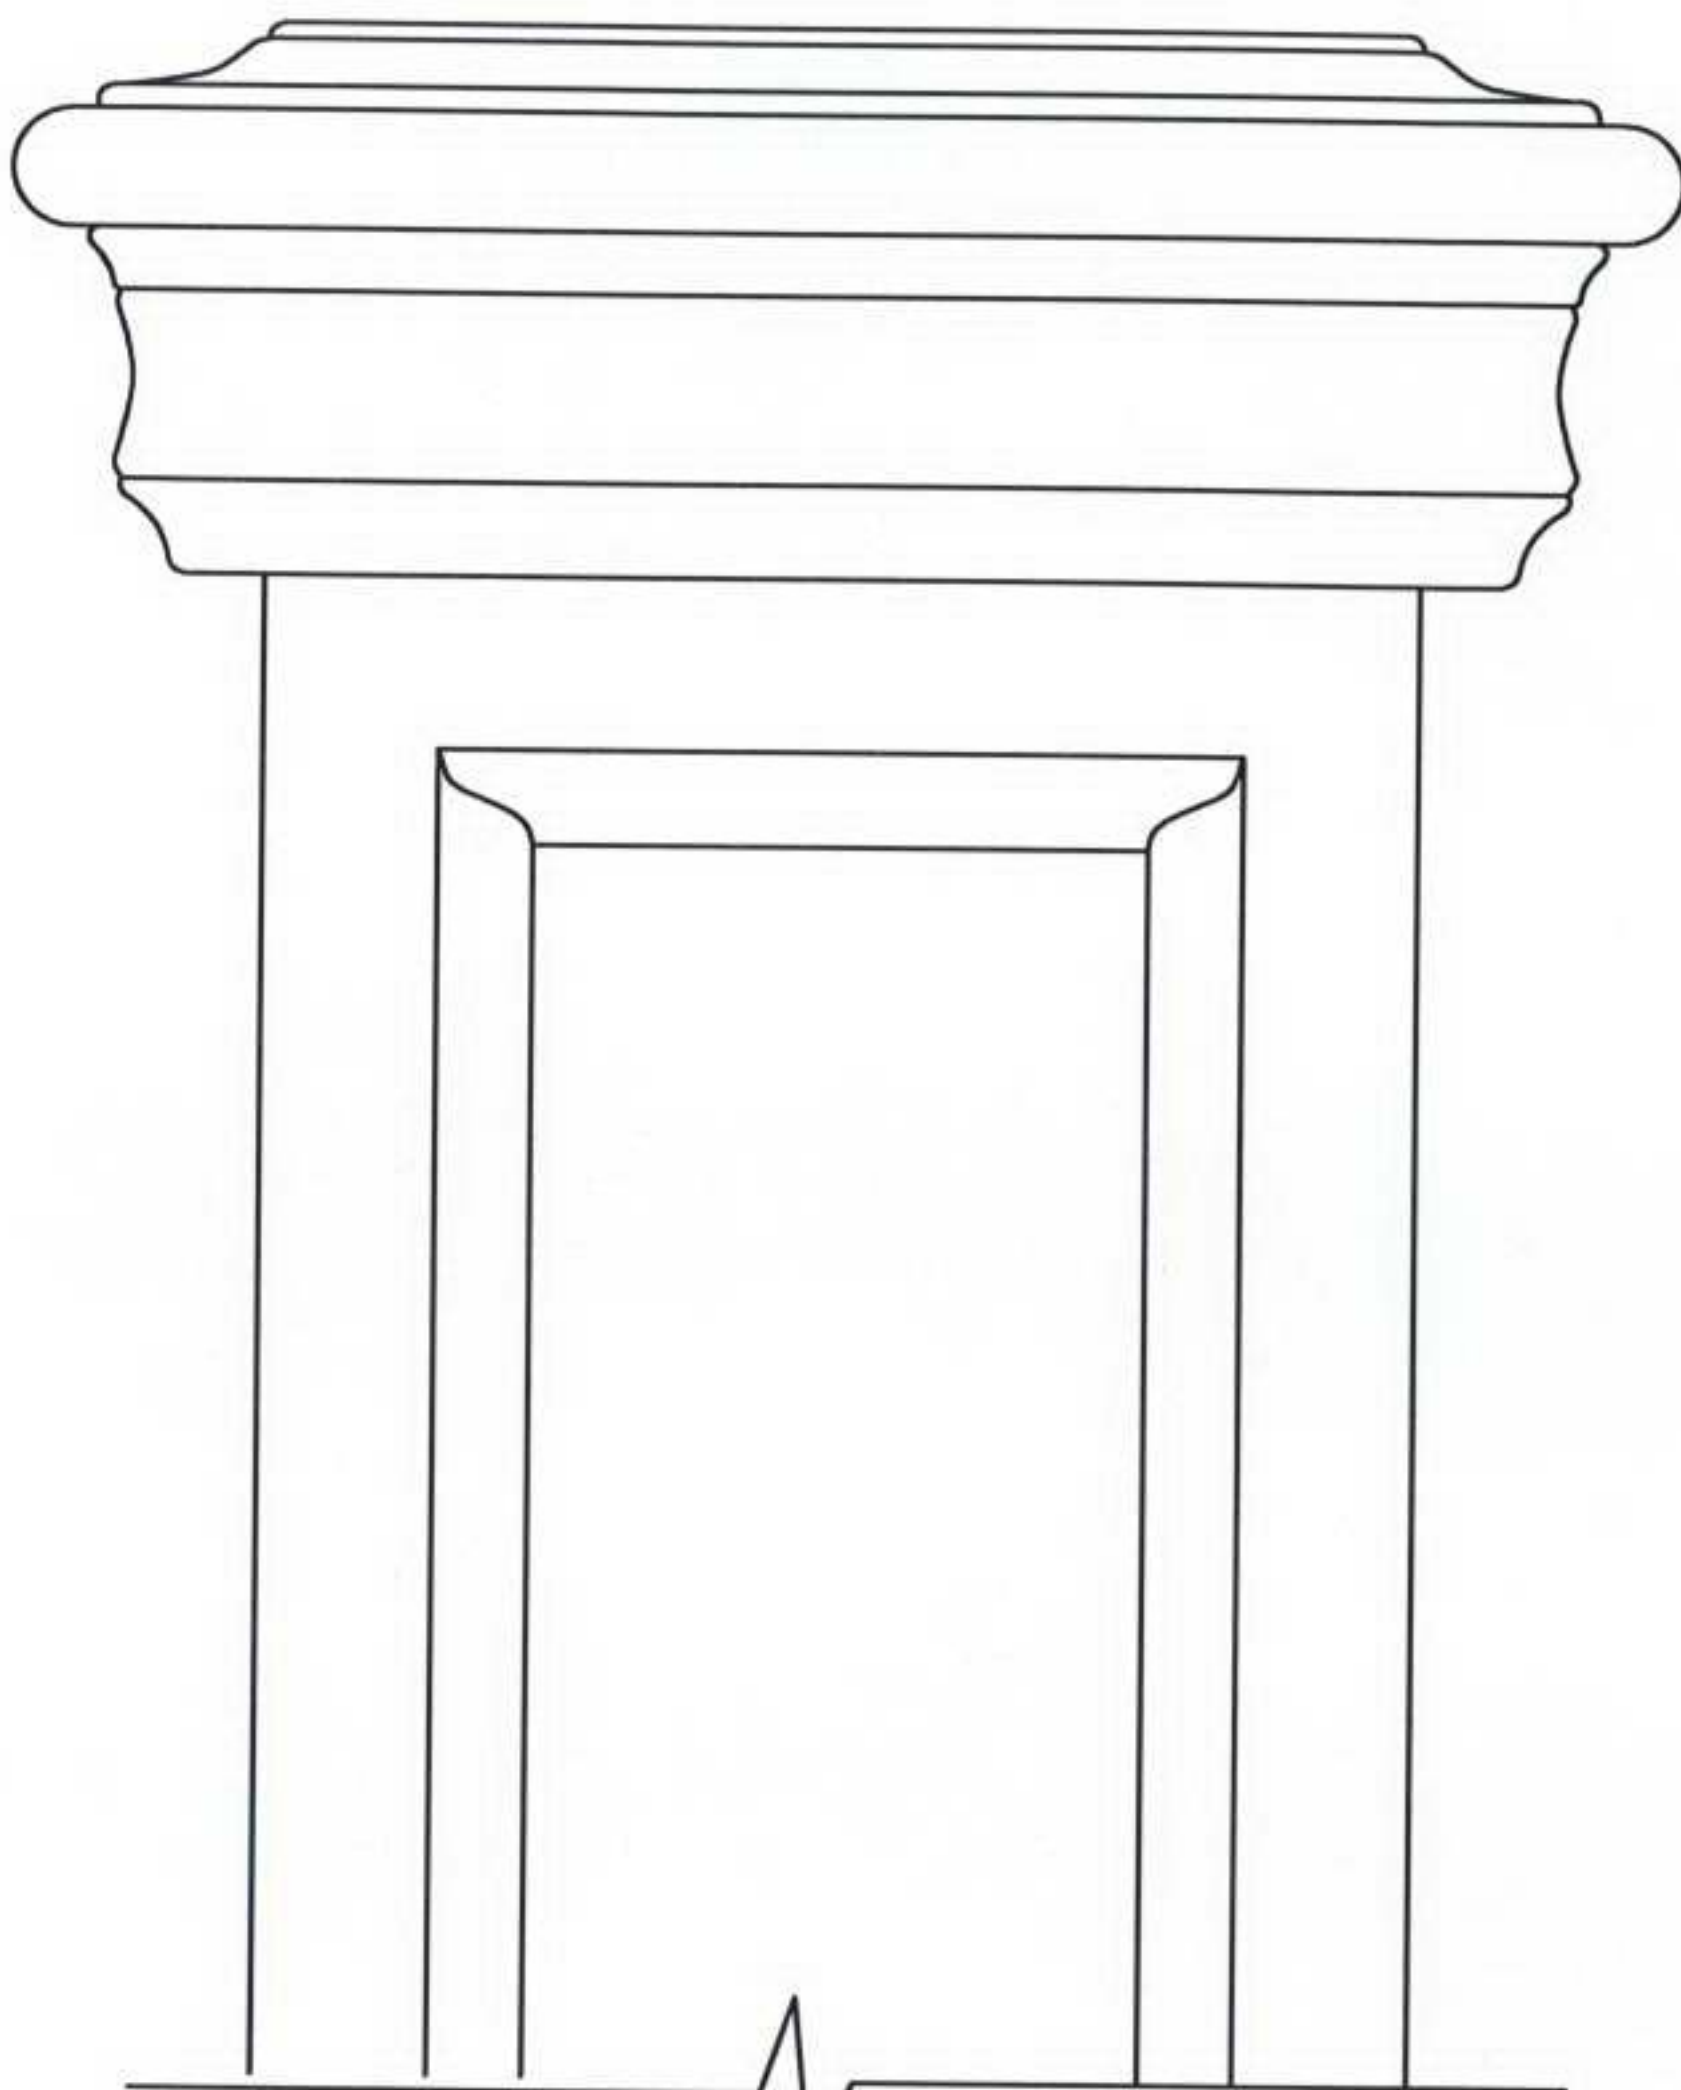

Oak newel post with inset panel, mouldings to match existing. Joiner to match profile to existing.

Solid oak stair treads 20mm thick with square edge detail. Fixings to top to be covered with an oak plug to match existing treads. Stained to match existing.

Proposed Stair Tread & Riser ~ 1:1

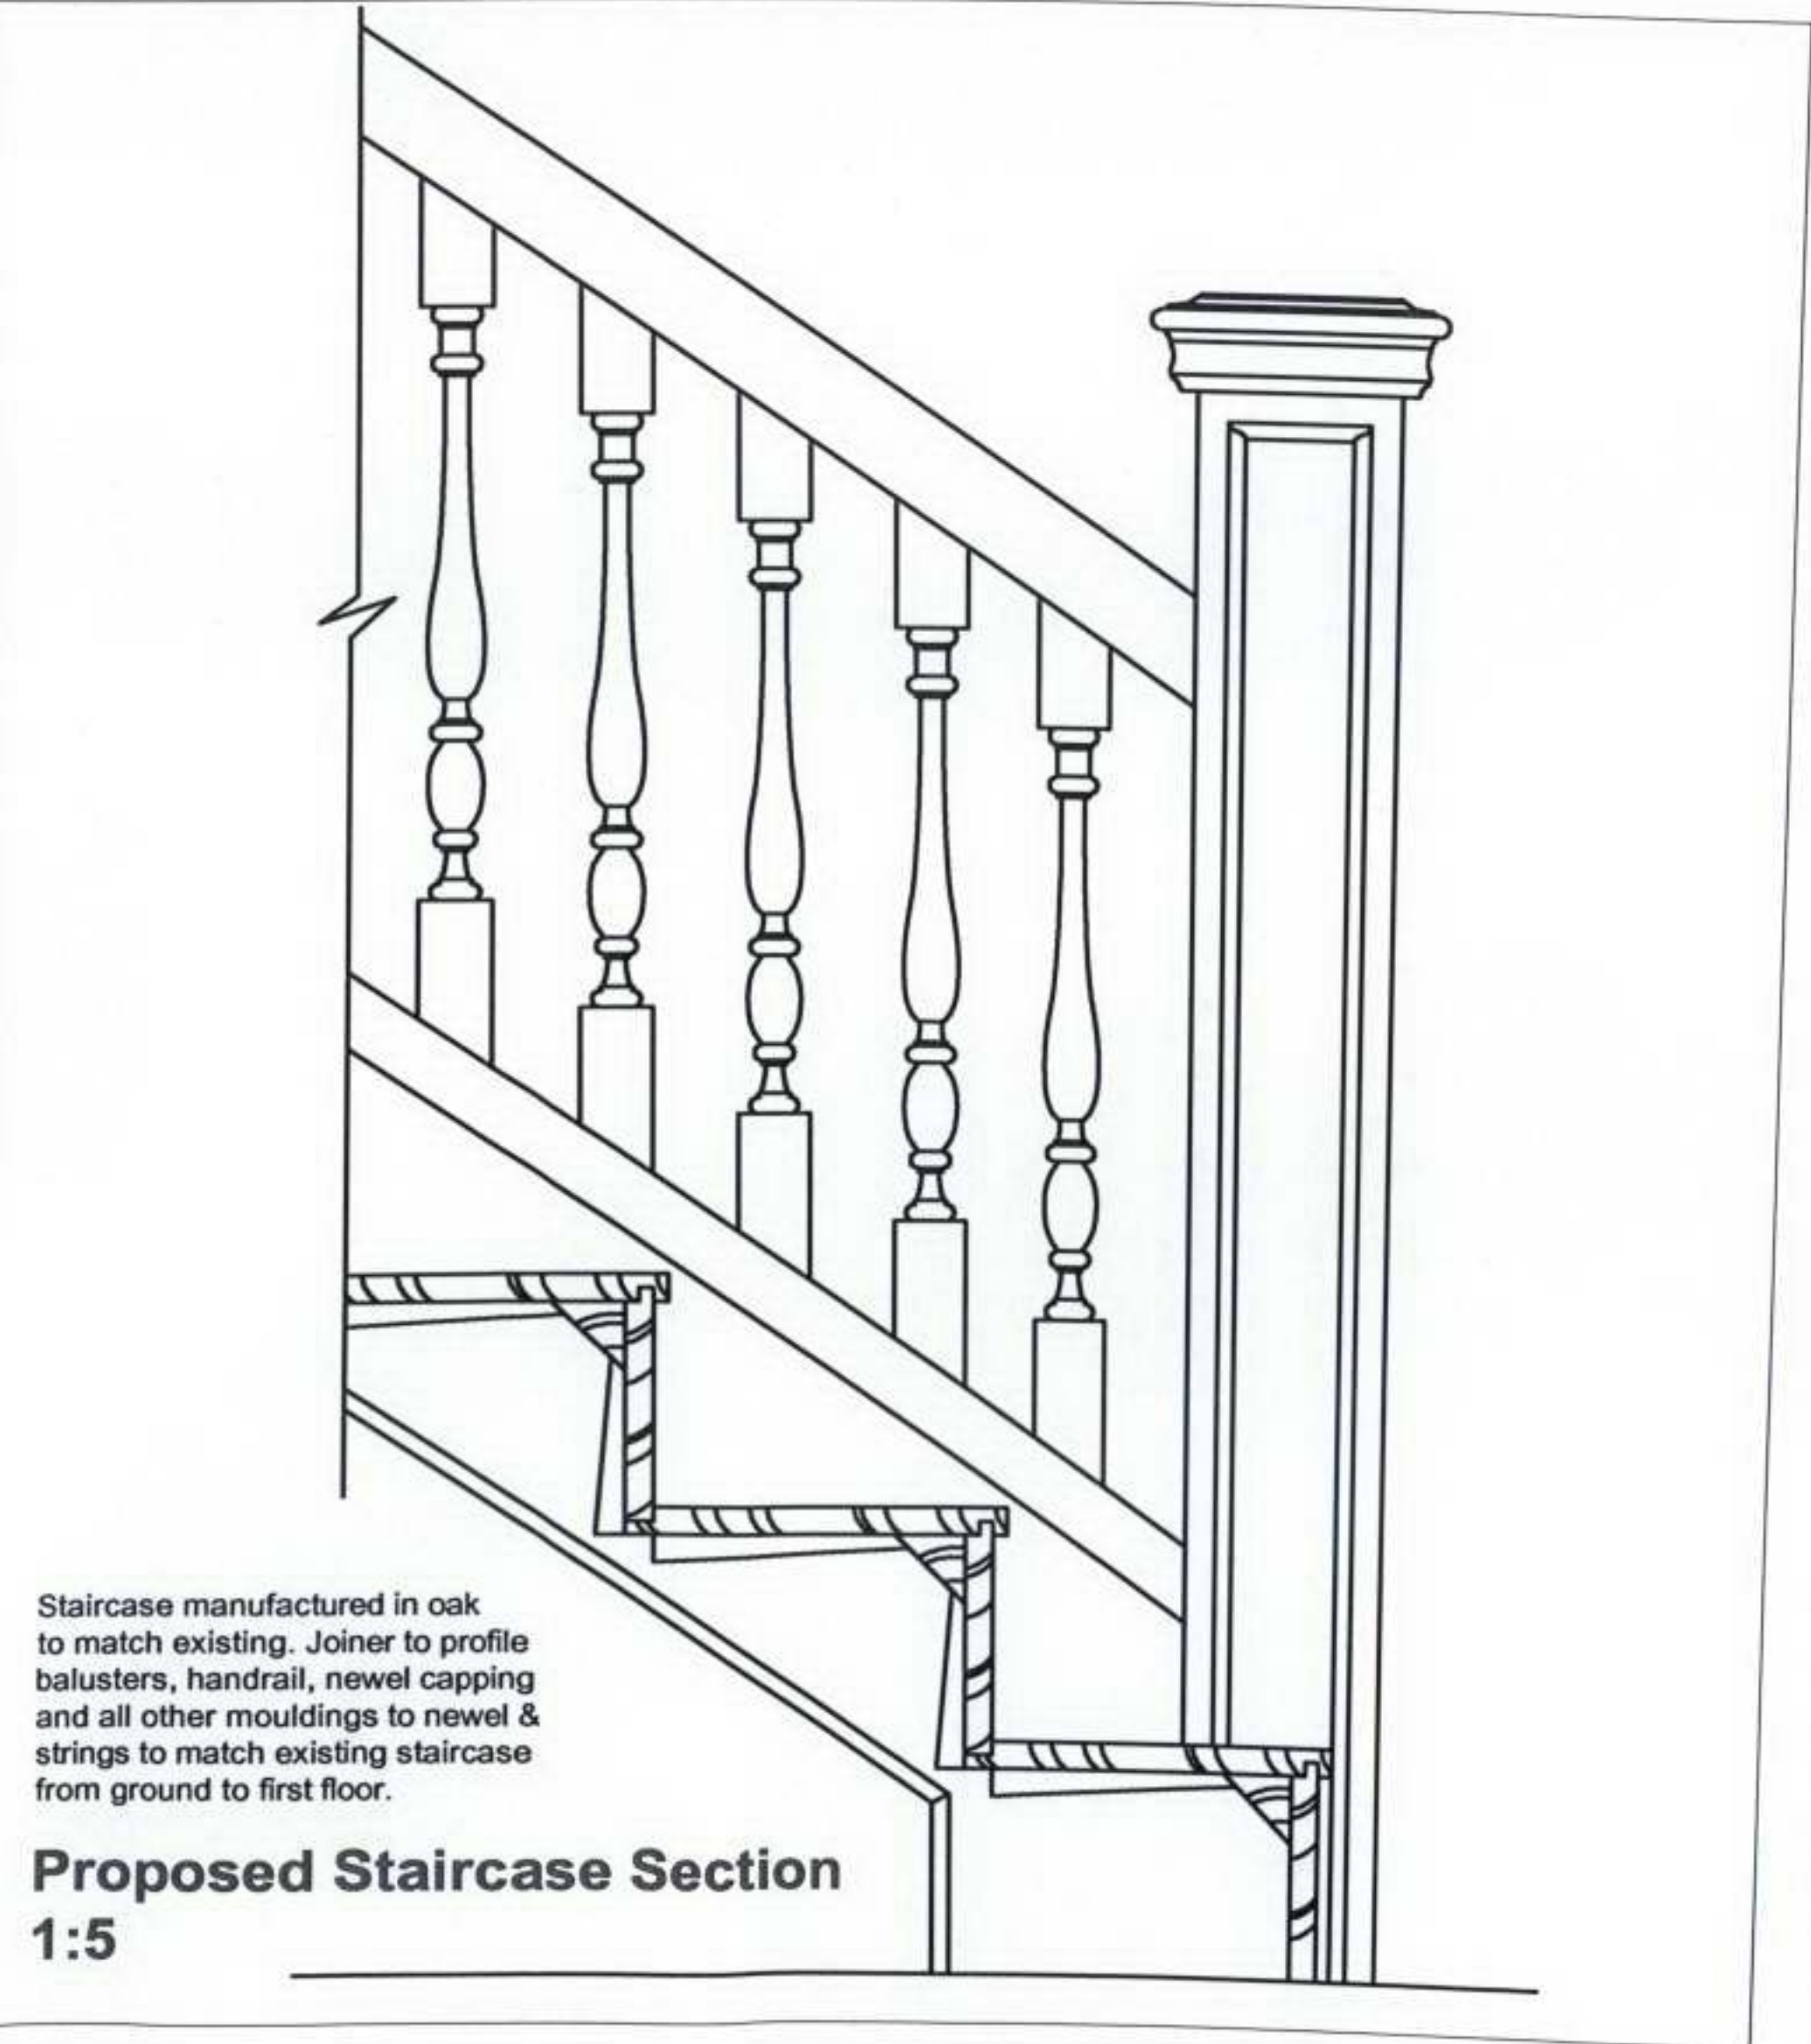

Staircase manufactured in oak to match existing. Joiner to profile balusters, handrail, newel capping and all other mouldings to newel & strings to match existing staircase from ground to first floor.

Proposed Staircase Section 1:5

Do not scale from this drawing. Contractor to take and check all dimensions on site before work commences. Report any discrepancies to Chantrey immediately. This drawing is copyright to Chantrey. All dimensions are in millimeters unless otherwise stated.

Chantrey

Architecture + Interior Design
Chantrey Limited
20 Savile Row London W1S 2PR

T: 020 7292 0585
F: 020 7647 4095
www.chantrey.com

PROJECT
43 Hollycroft Avenue
London
NW3 7QJ

TITLE
Proposed new staircase
details from 1st to 2nd floor.

NO.	Date	Revision

CONTRACT no.	DRAWING no.	SCALE
	GA/AL/100/013 - A1	@1:50
Date	12.09.06	rev
Drawn	NS	sheet
		Prelim
		Planning
		Tender
		Contract