




EXISTING SHOPFRONT ELEVATION

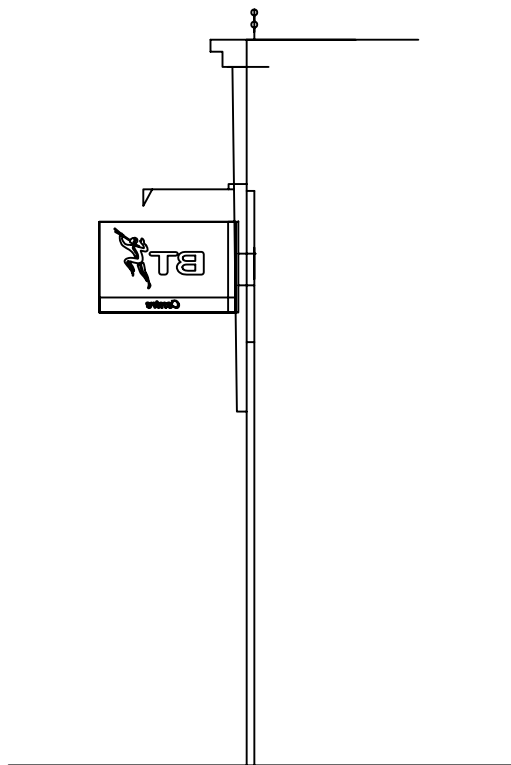


EXISTING SHOPFRONT SECTION

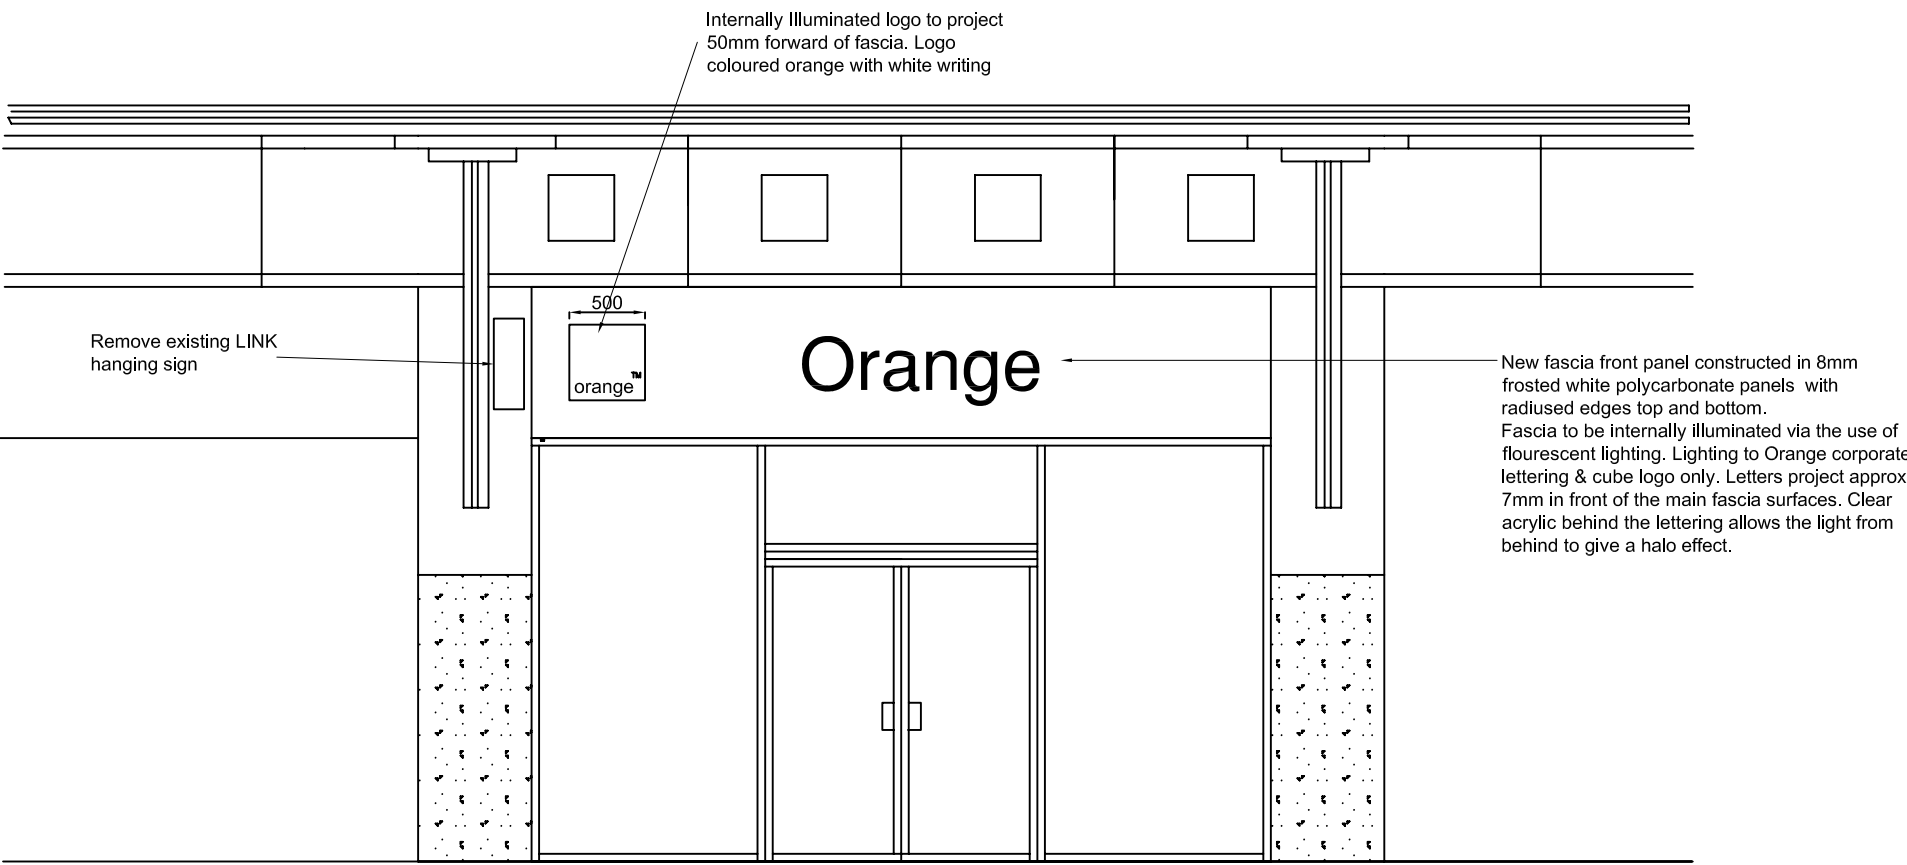

PROPOSED SHOPFRONT ELEVATION

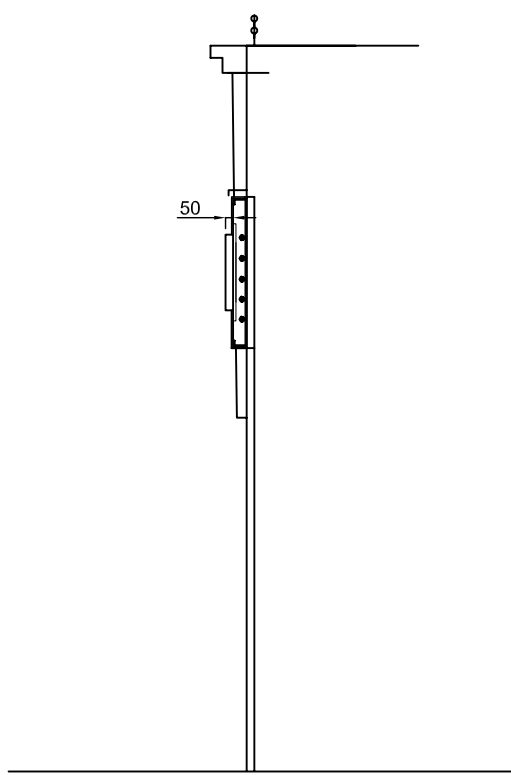

PROPOSED SHOPFRONT SECTION

 

client:

Orange

contract:  
Unit G2, 120 (112-114) Camden High Street,  
NW1 0LU

title:

Existing & Proposed Layout re-issue

drawn by: EP / RB	date: 09 /11 /06	copyright ©  bedford and havenhand shopfitting ltd
drawing number: C-5905-2006		
Scale: 1:50 @ A1		