
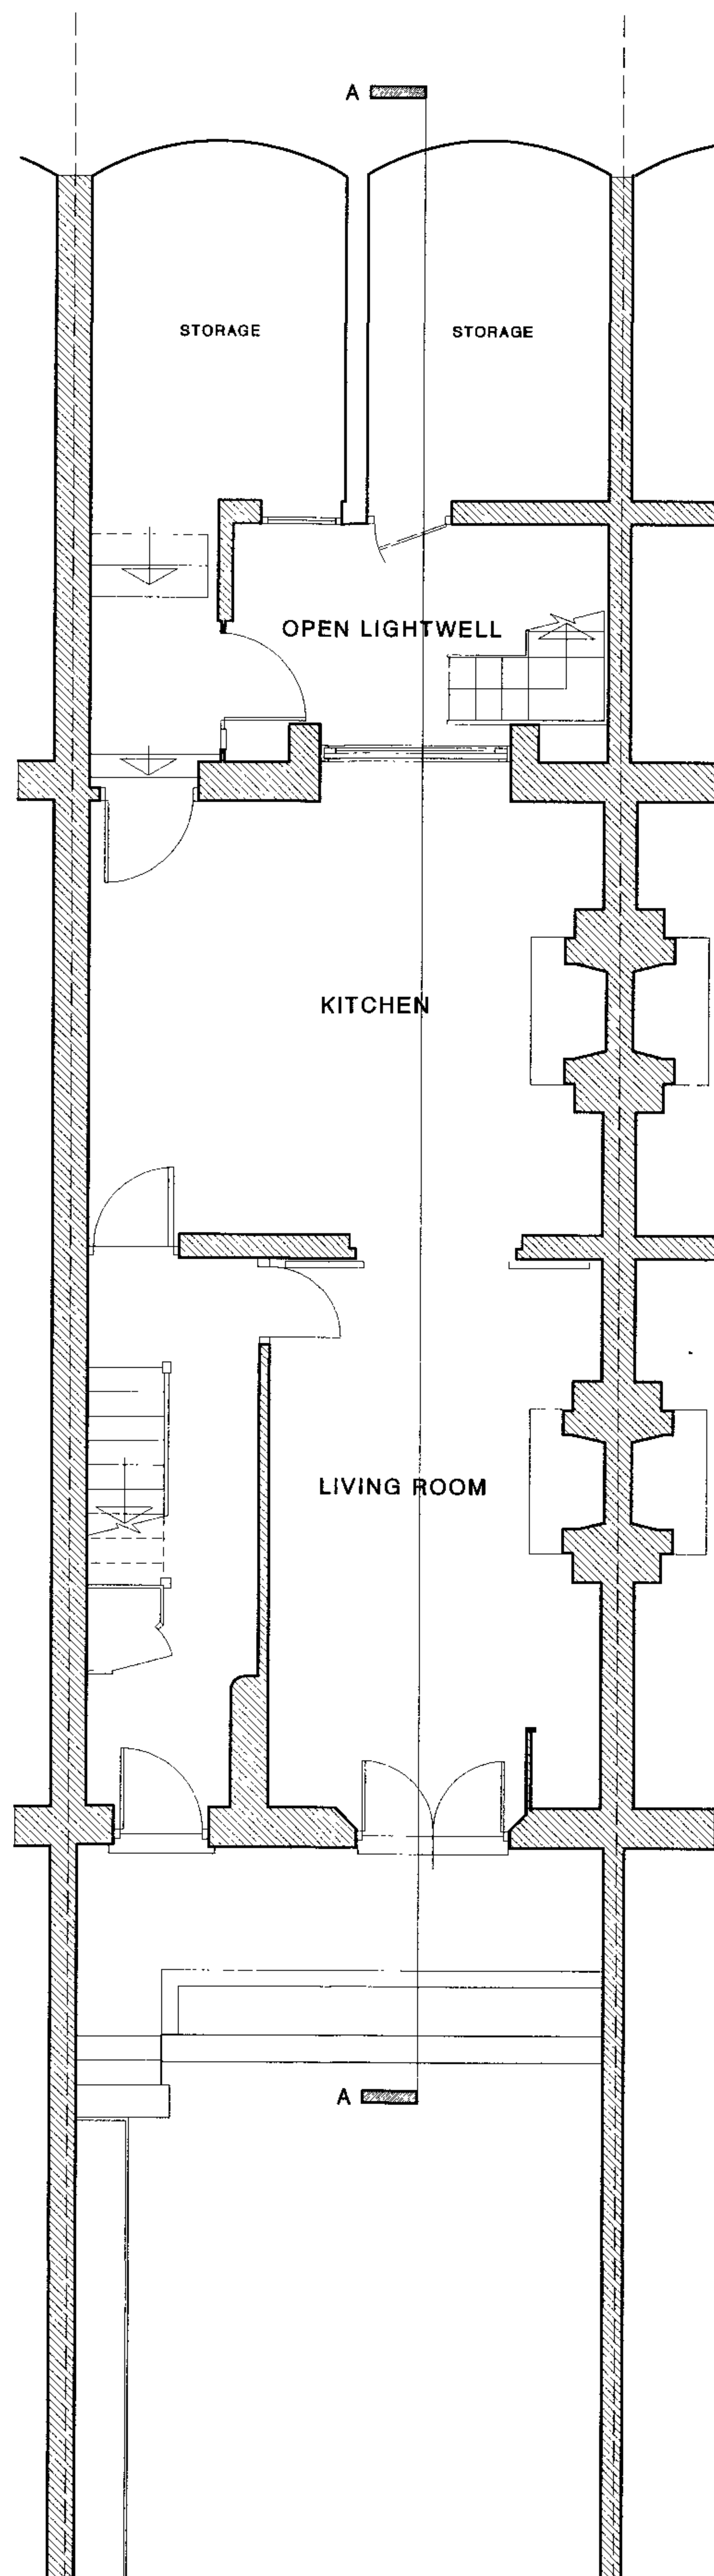


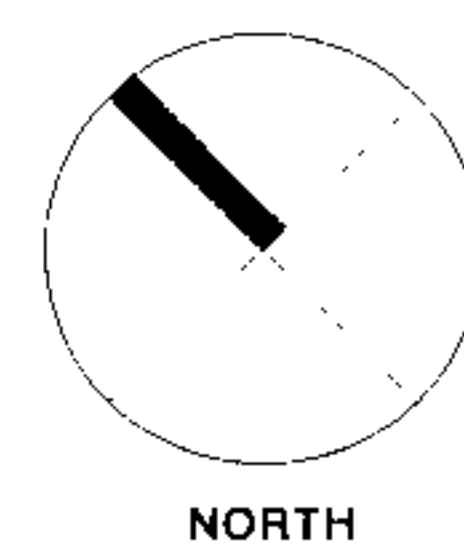

Unless otherwise stated this drawing is for information purposes only
DO NOT SCALE, Use figured dimensions only
All dimension to be checked on site.



This drawing is scaled at 1:50 @ A2
This drawing is scaled at 1:100 @ A3


Rev	Date	Notes

Drawing Name:	EXISTING BASEMENT FLOOR PLAN
Project:	39 CHRISTCHURCH HILL, LONDON, NW3
Job Ref:	1971 - 39
Date:	NOVEMBER 2006
Scale:	1 : 50

Drwg No. EX-B1-002

(A)

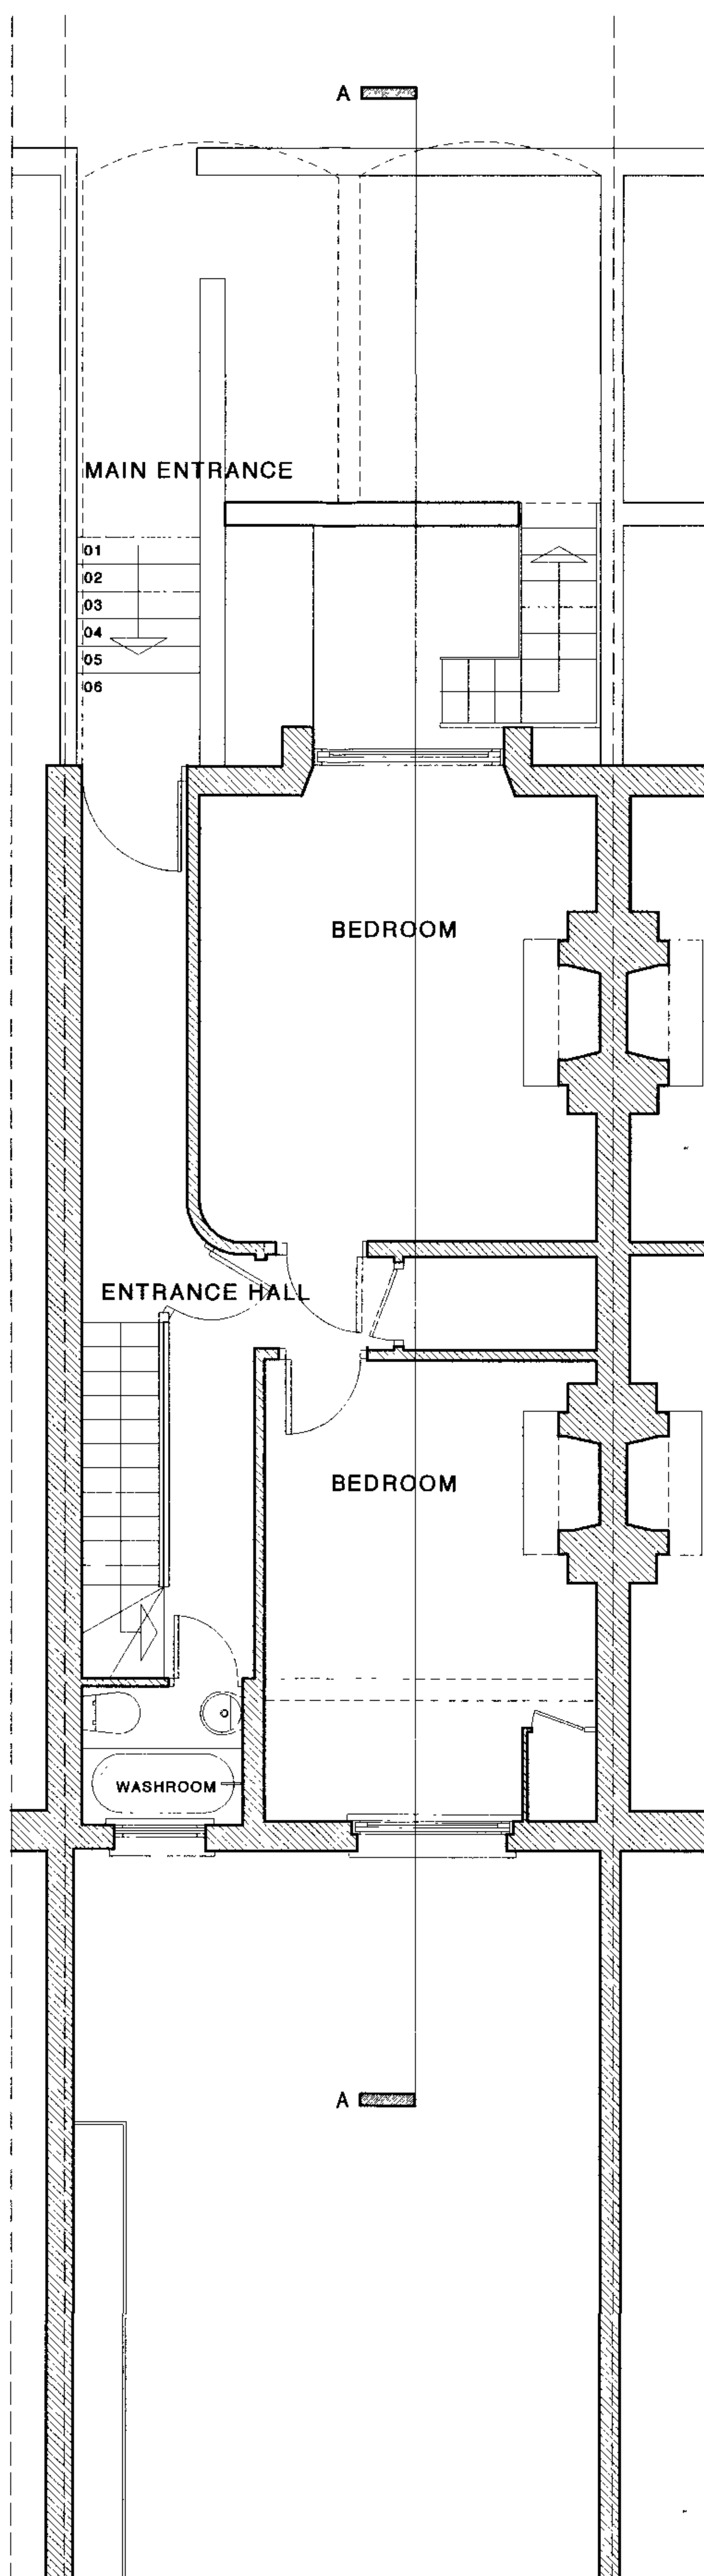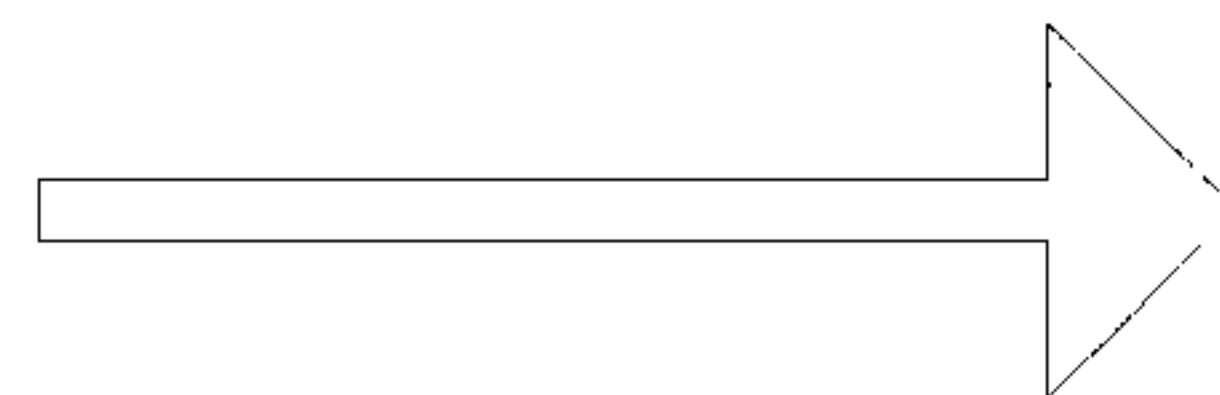

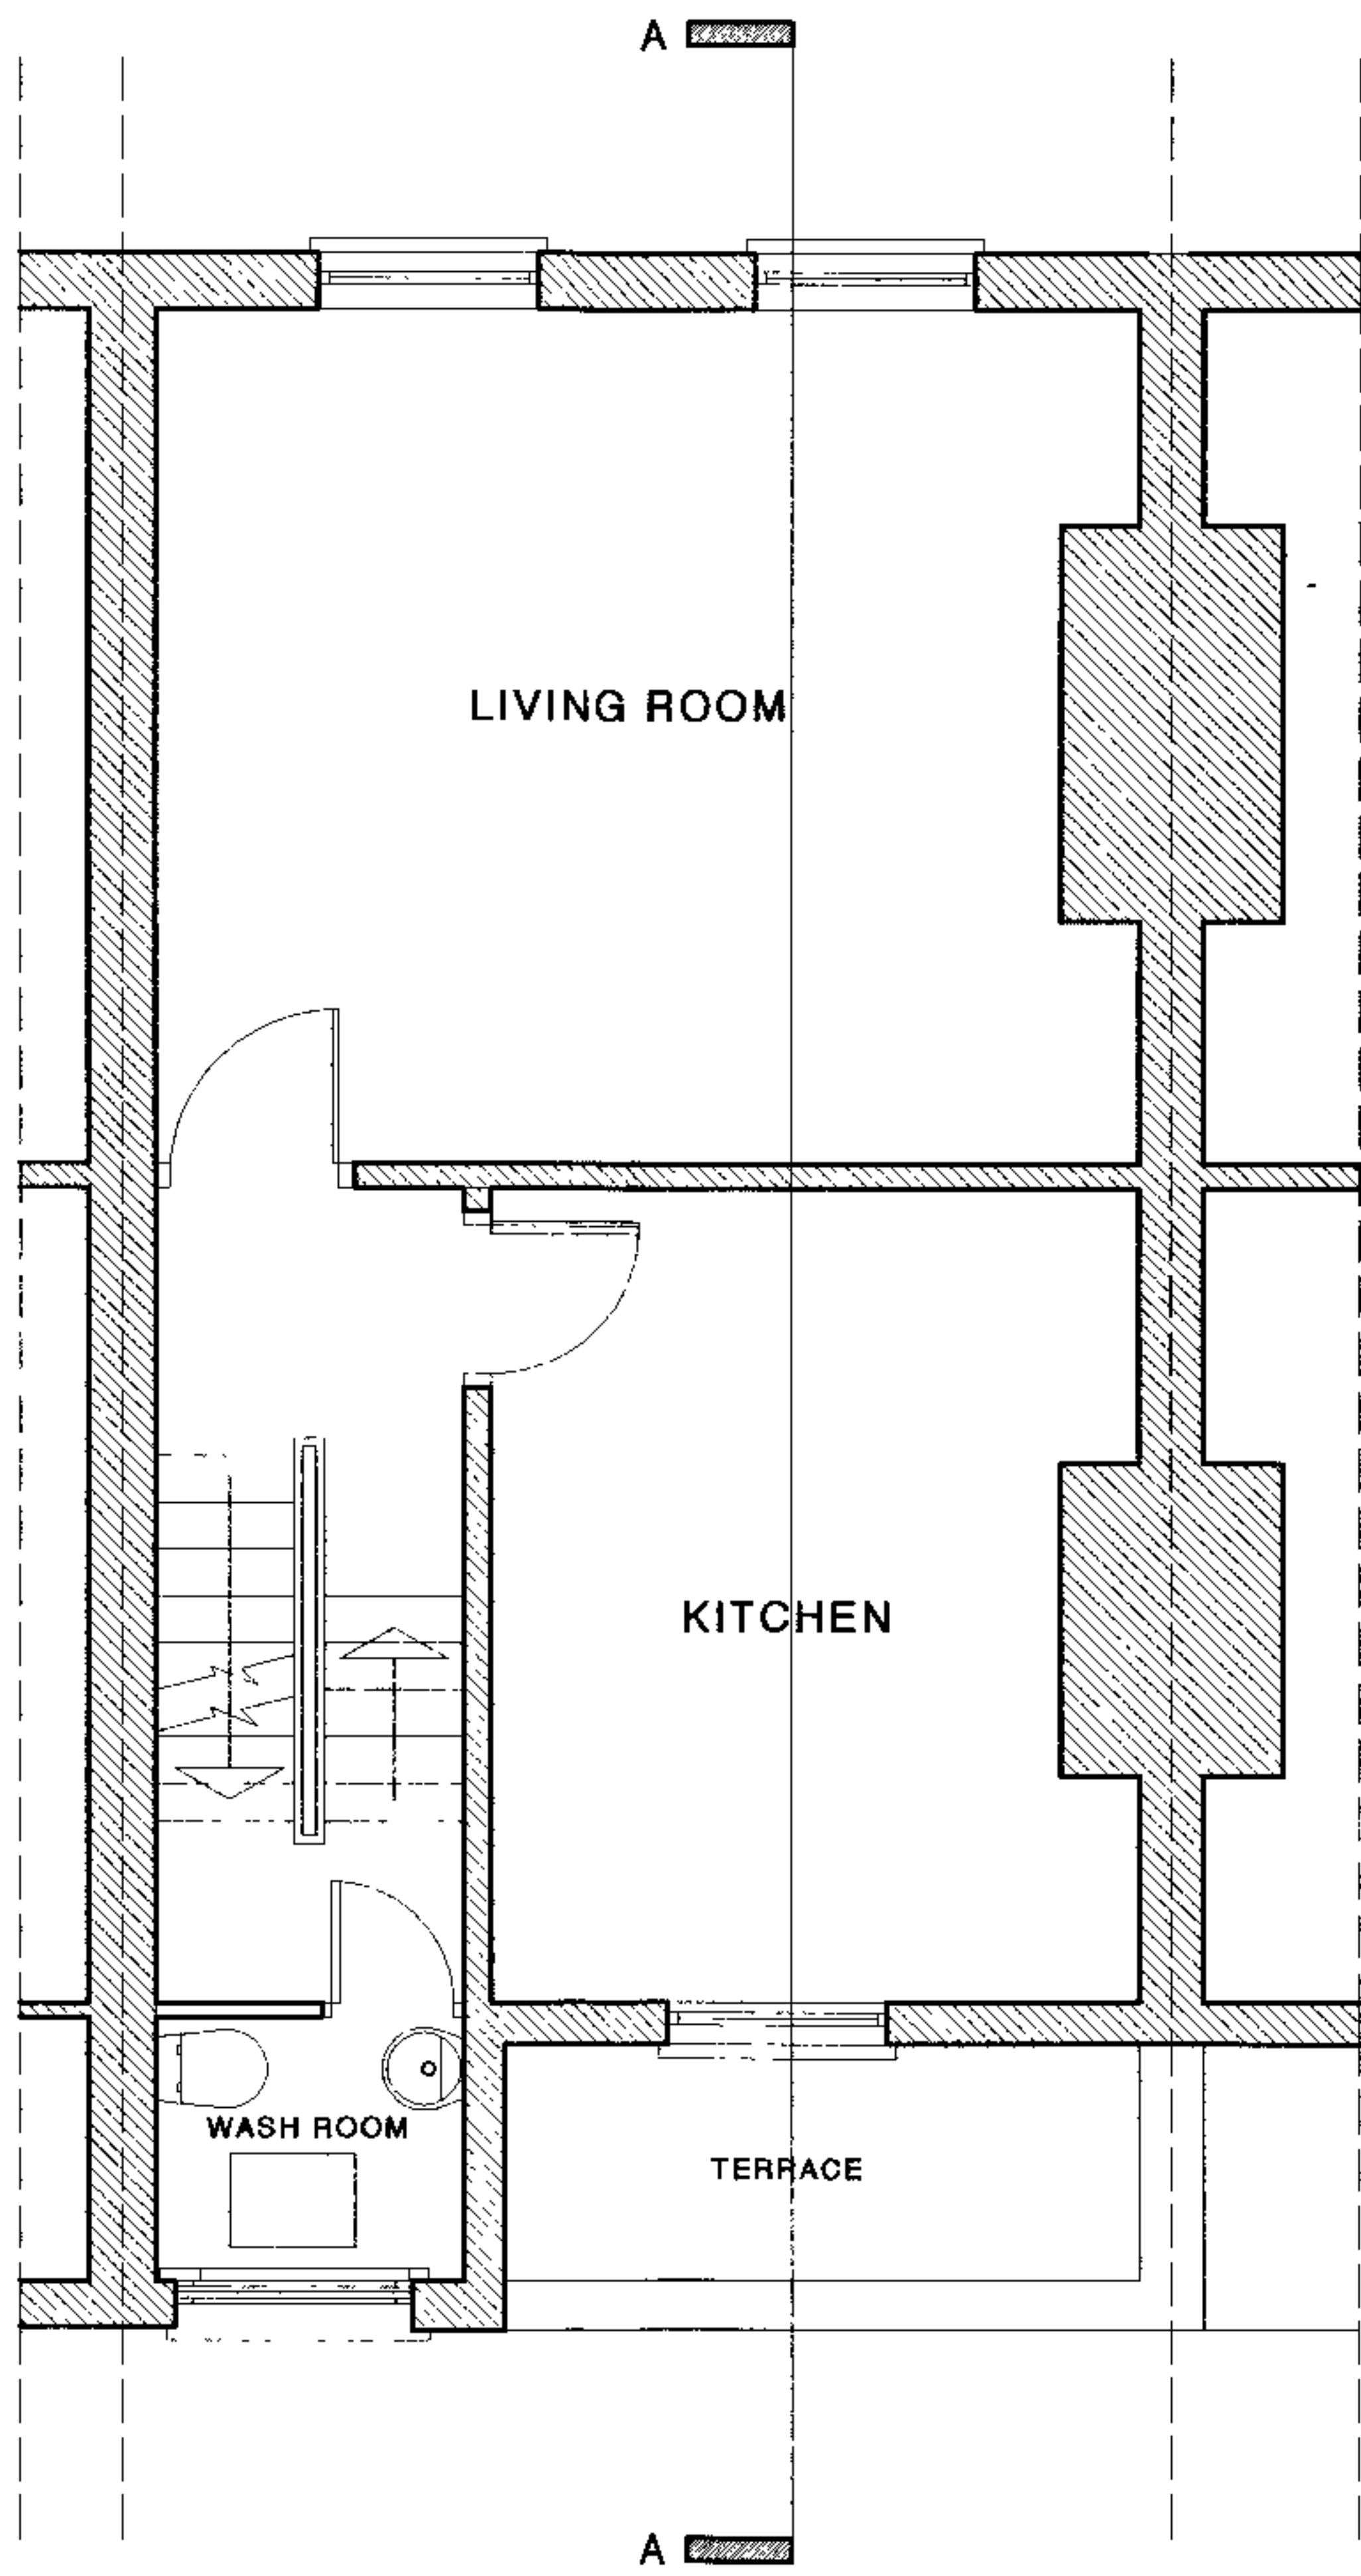



Unless otherwise stated this drawing is for information purposes only
DO NOT SCALE, Use figured dimensions only
All dimension to be checked on site

This drawing is scaled at 1:50 @ A2
This drawing is scaled at 1:100 @ A3

Rev	Date	Notes
-----	------	-------

Drawing Name:	EXISTING LEVEL ONE FLOOR PLAN
Project:	39 CHRISTCHURCH HILL, LONDON, NW3
Job Ref:	1971 - 39
Date:	NOVEMBER 2006
Scale:	1 : 50 Drwg No. EX-L1-004

A

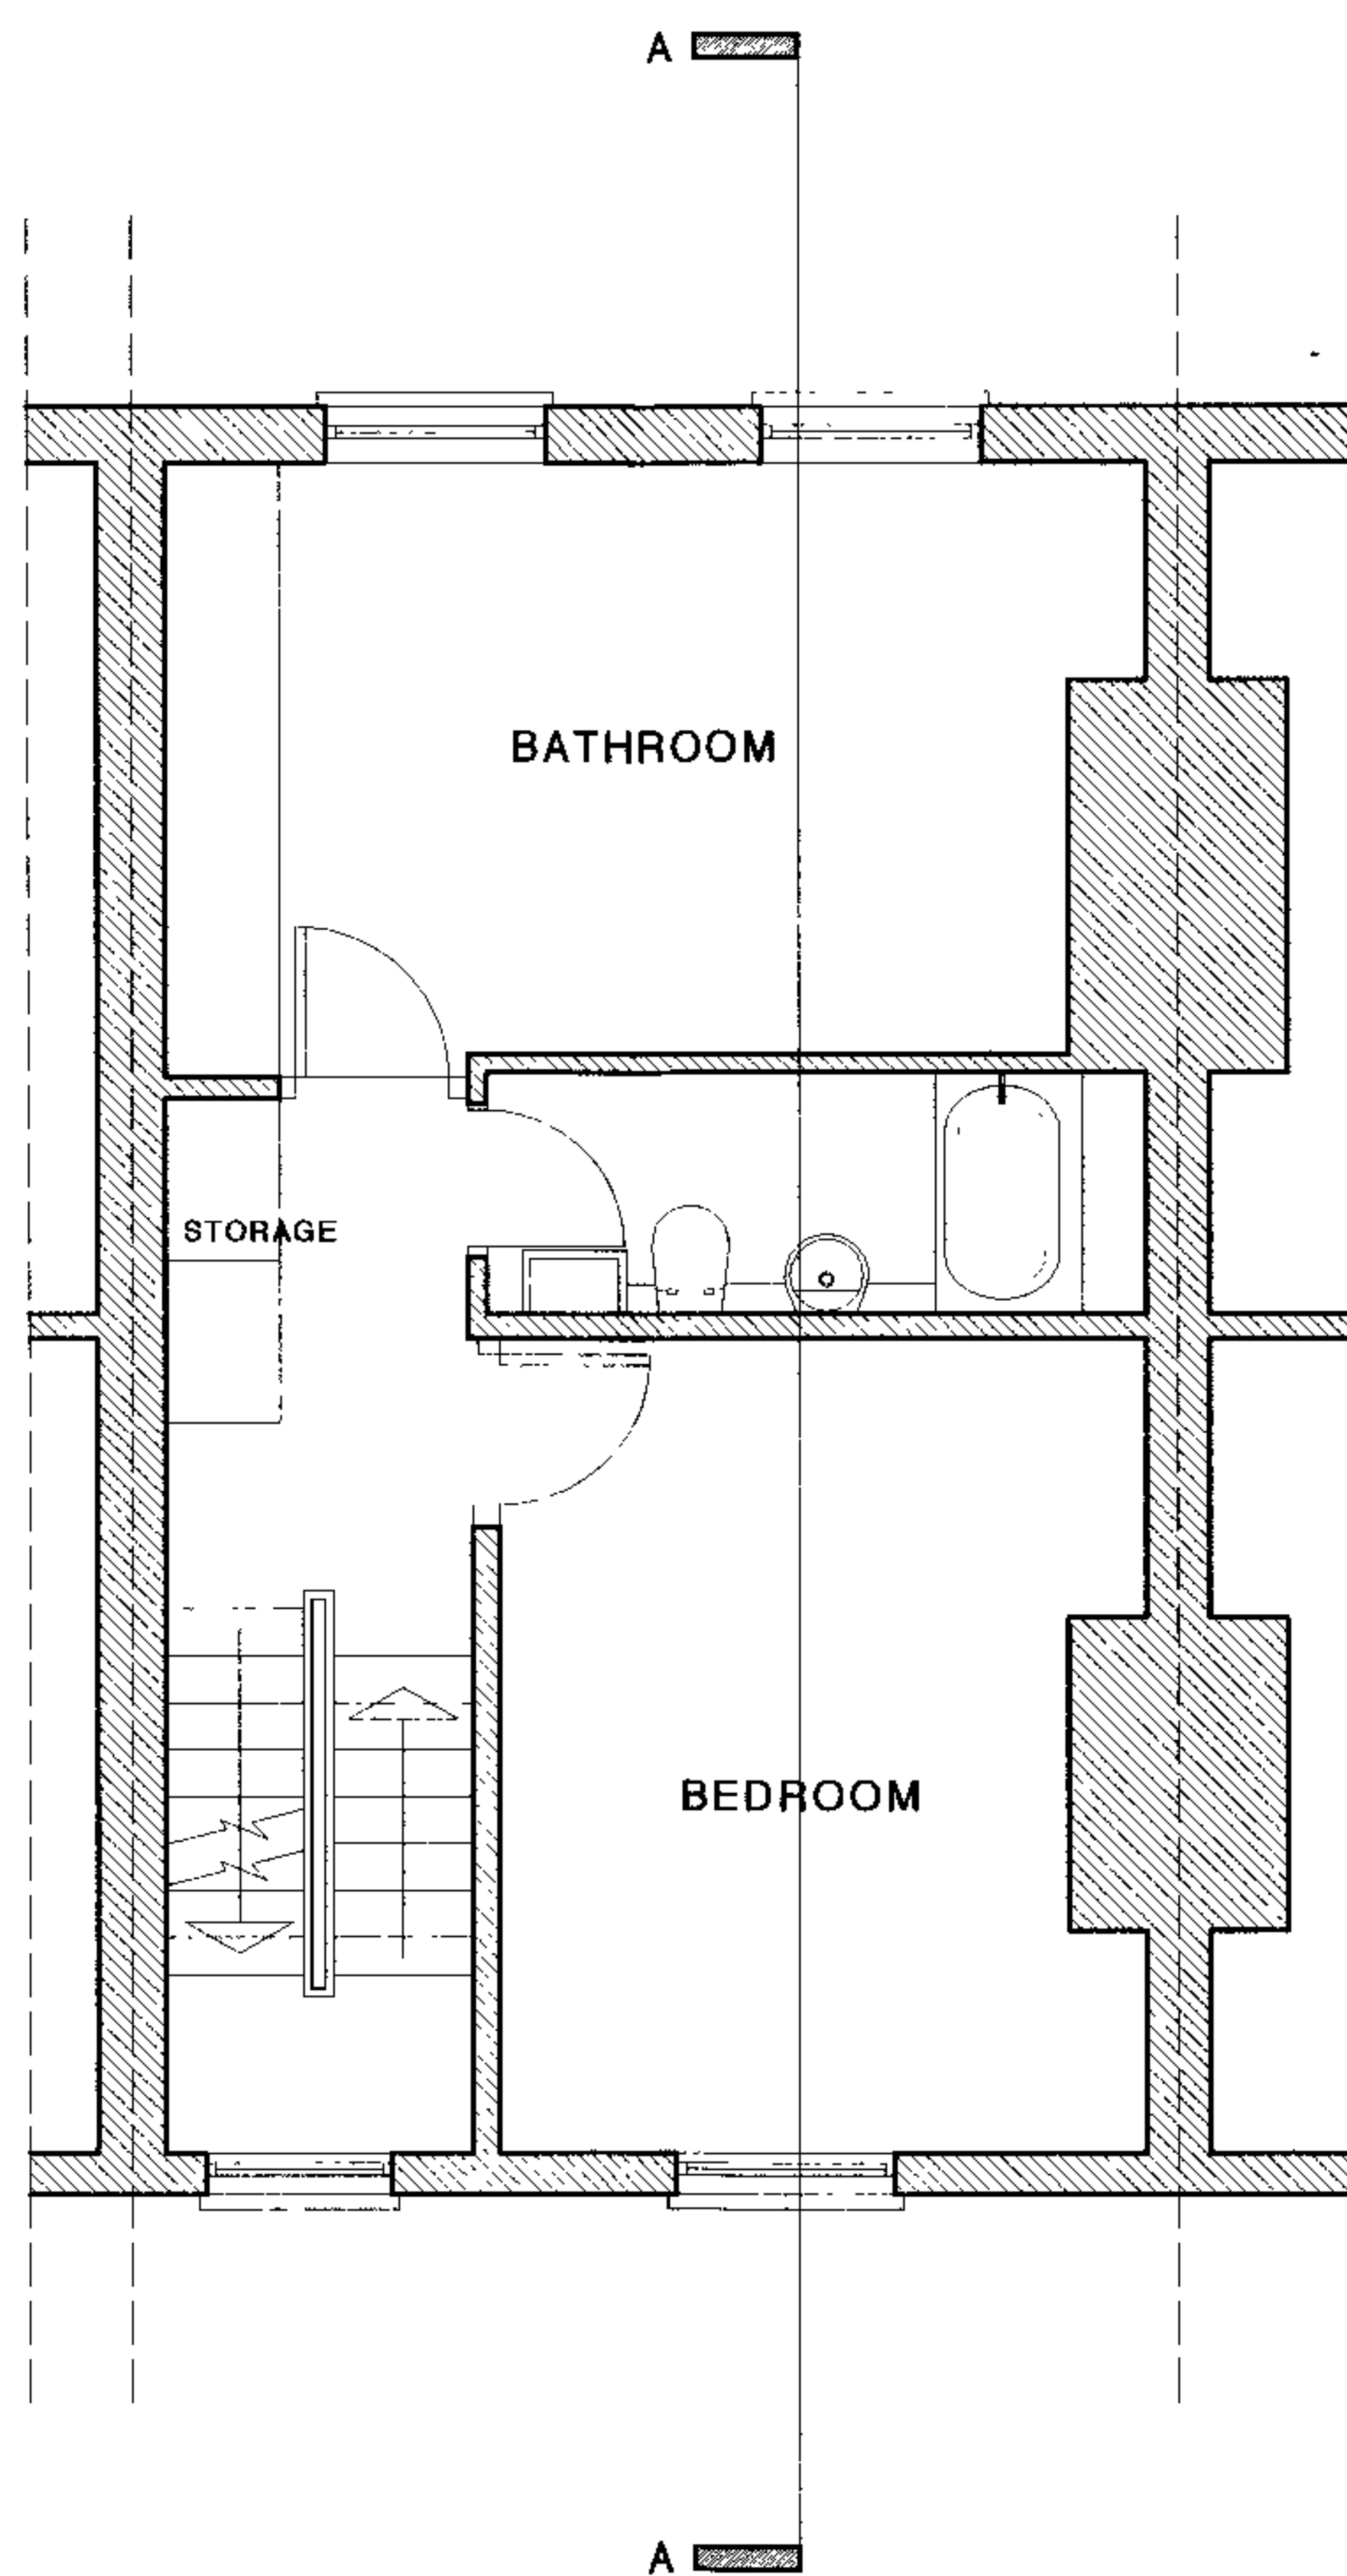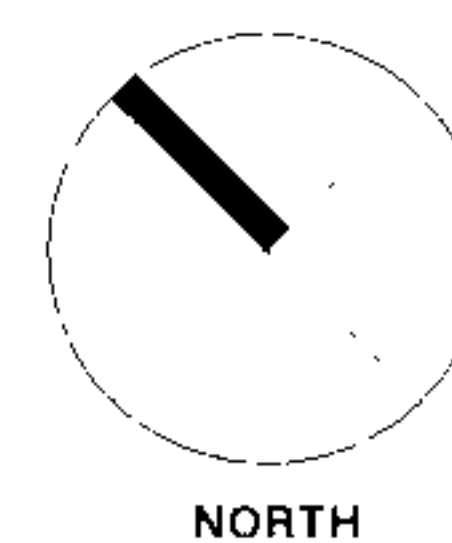



Unless otherwise stated this drawing is for information purposes only
DO NOT SCALE, Use figured dimensions only
All dimension to be checked on site

This drawing is scaled at 1:50 @ A2
This drawing is scaled at 1:100 @ A3

Rev	Date	Notes
-----	------	-------

Drawing Name:	EXISTING LEVEL TWO FLOOR PLAN
Project:	39 CHRISTCHURCH HILL, LONDON, NW3
Job Ref:	1971 - 39
Date:	NOVEMBER 2006
Scale:	1 : 50 Drwg No. EX-L2-005

(A)

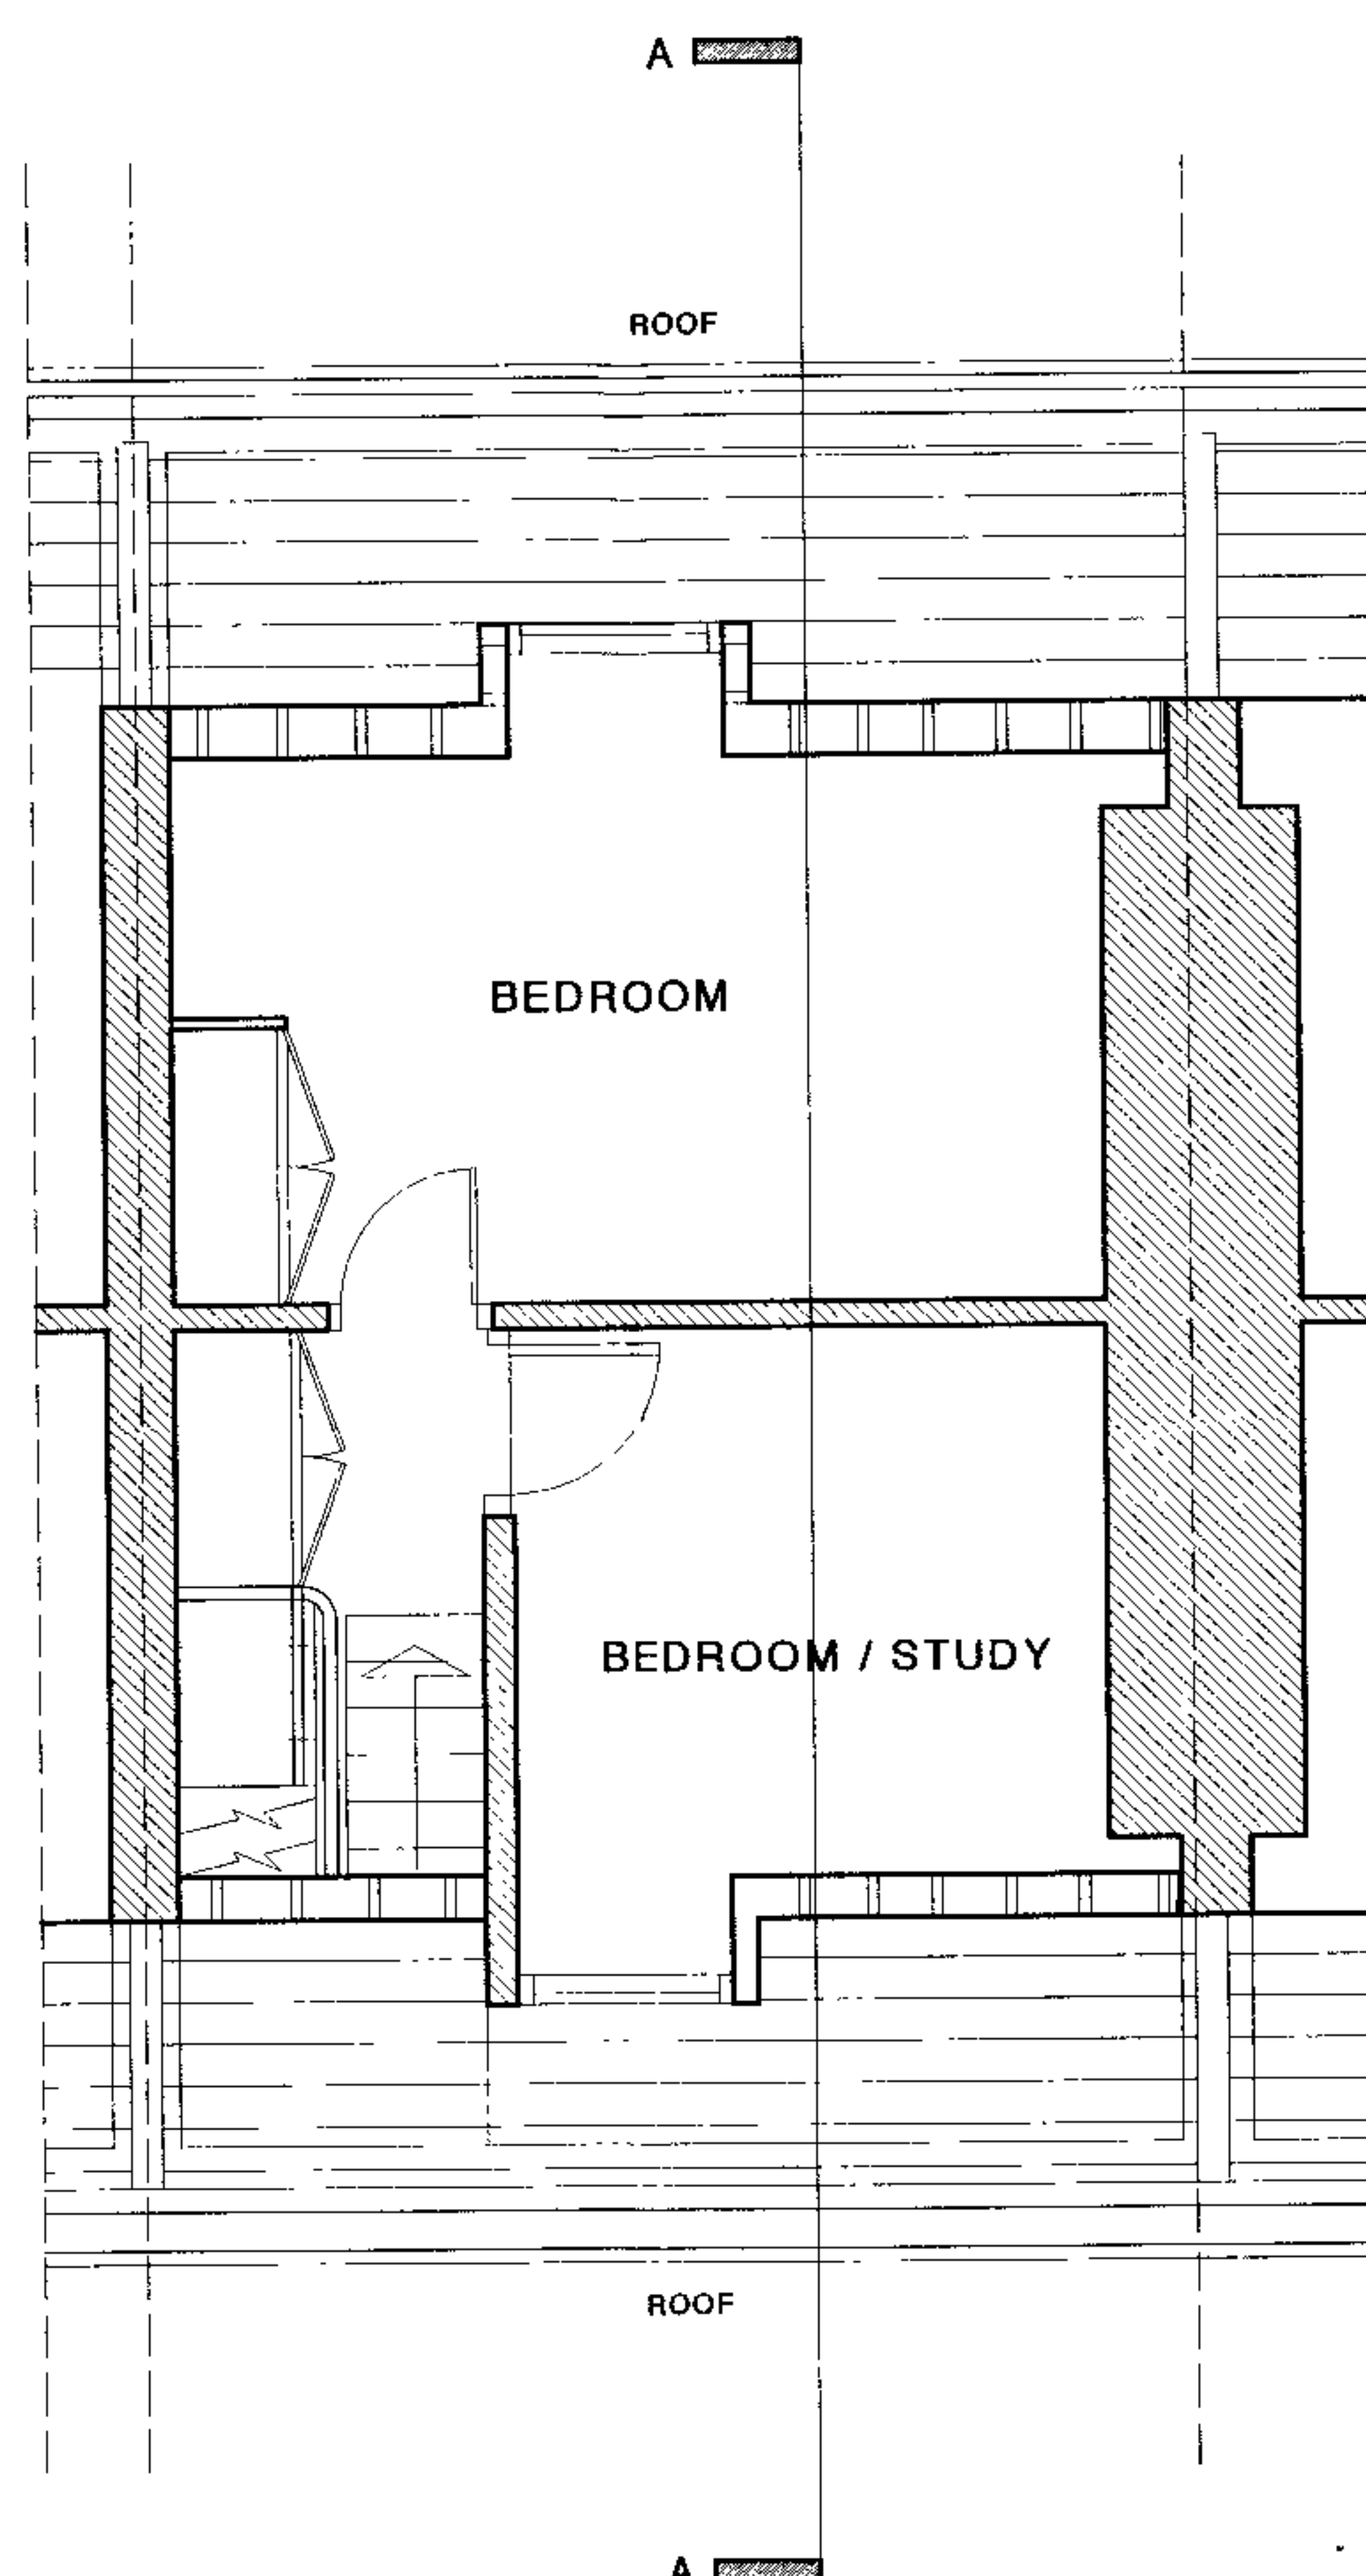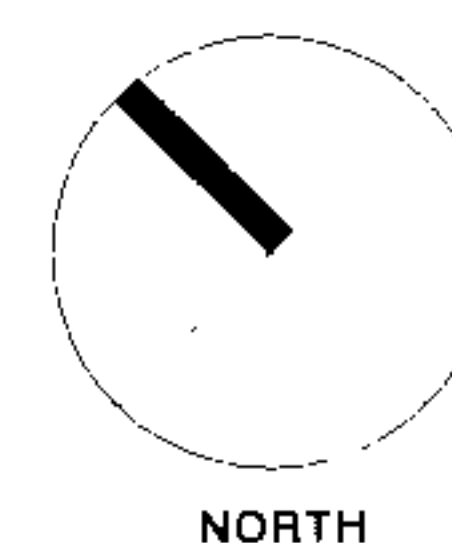

Unless otherwise stated this drawing is for
information purposes only
DO NOT SCALE, Use figured dimensions only
All dimension to be checked on site

This drawing is scaled at 1:50 @ A2
This drawing is scaled at 1:100 @ A3

Rev	Date	Notes
-----	------	-------

Drawing Name:	EXISTING LEVEL THREE FLOOR PLAN
---------------	---------------------------------

Project:	39 CHRISTCHURCH HILL, LONDON, NW3
----------	-----------------------------------

Job Ref:	1971 - 39
----------	-----------

Date:	NOVEMBER 2006
-------	---------------

Scale:	1 : 50	Drwg No. EX-L3-006
--------	--------	--------------------

(A)



37 CHRISTCHURCH HILL, LONDON, NW3

39 CHRISTCHURCH HILL, LONDON, NW3

41 CHRISTCHURCH HILL, LONDON, NW3

Unless otherwise stated this drawing is for
information purposes only
DO NOT SCALE, Use figured dimensions only
All dimension to be checked on site.

This drawing is scaled at 1:50 @ A2
This drawing is scaled at 1:100 @ A3

Rev Date Notes

Drawing Name: EXISTING FRONT ELEVATION

Project: 39 CHRISTCHURCH HILL, LONDON, NW3

Job Ref: 1971 - 39

Date: NOVEMBER 2006

Scale: 1 : 50 Drwg No. EX-E-FR-007

A



41 CHRISTCHURCH HILL, LONDON, NW3

39 CHRISTCHURCH HILL, LONDON, NW3

37 CHRISTCHURCH HILL, LONDON, NW3

Unless otherwise stated this drawing is for
information purposes only
DO NOT SCALE, Use figured dimensions only
All dimension to be checked on site.

This drawing is scaled at 1:50 @ A2
This drawing is scaled at 1:100 @ A3

Rev Date Notes

Drawing Name:

EXISTING REAR ELEVATION

Project:

39 CHRISTCHURCH HILL, LONDON, NW3

Job Ref:

1971 - 39

Date:


NOVEMBER 2006

Scale:


1 : 50

Drwg No. EX-E-RE-008

(A)

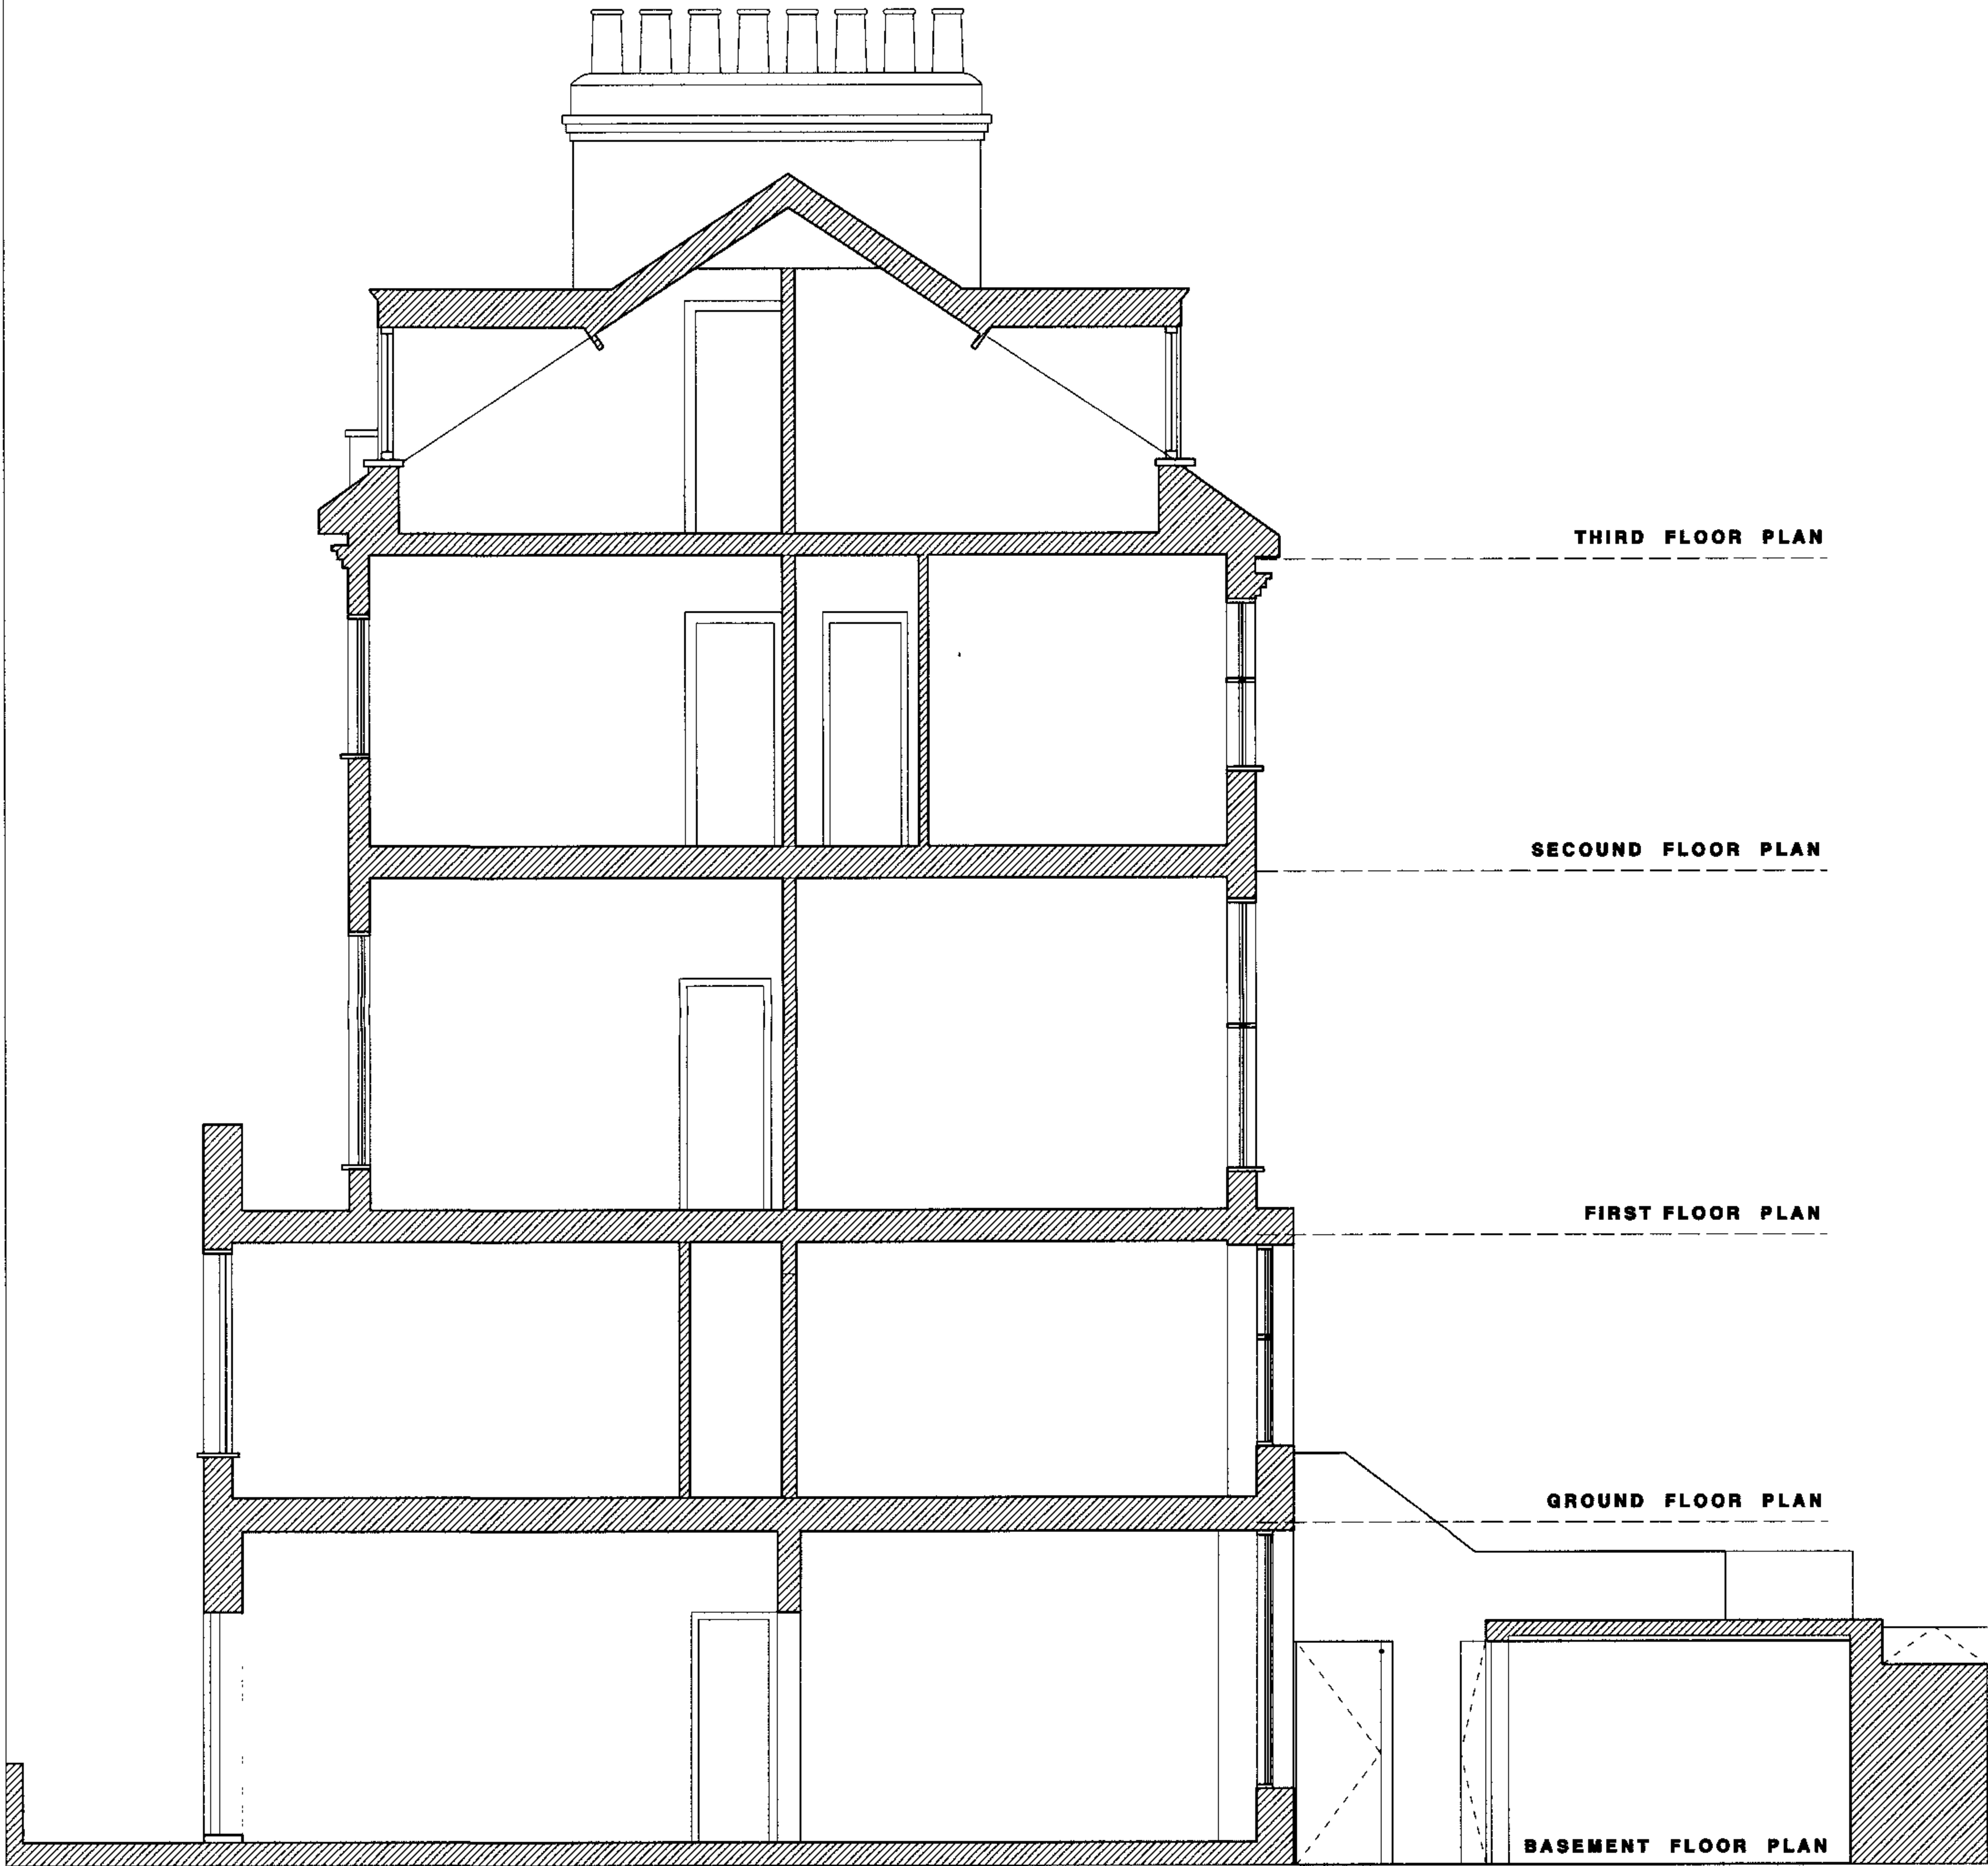

CHRISTCHURCH HILL

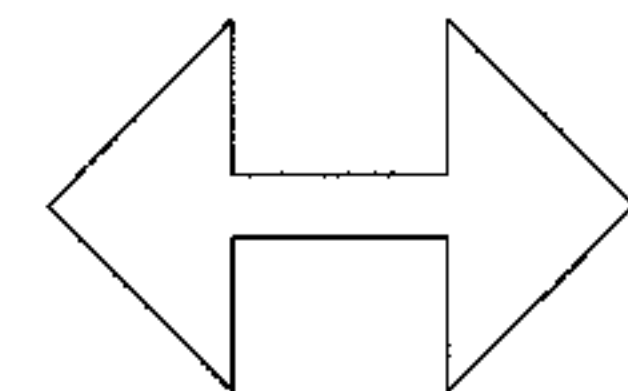

Unless otherwise stated this drawing is for
information purposes only
DO NOT SCALE, Use figured dimensions only
All dimension to be checked on site.

This drawing is scaled at 1:50 @ A2
This drawing is scaled at 1:100 @ A3

Rev Date Notes

Drawing Name: EXISTING SECTION A

Project: 39 CHRISTCHURCH HILL, LONDON, NW3

Job Ref: 1971 - 39

Date: NOVEMBER 2006

Scale: 1 : 50 Drwg No. EX-S-A-009

A