
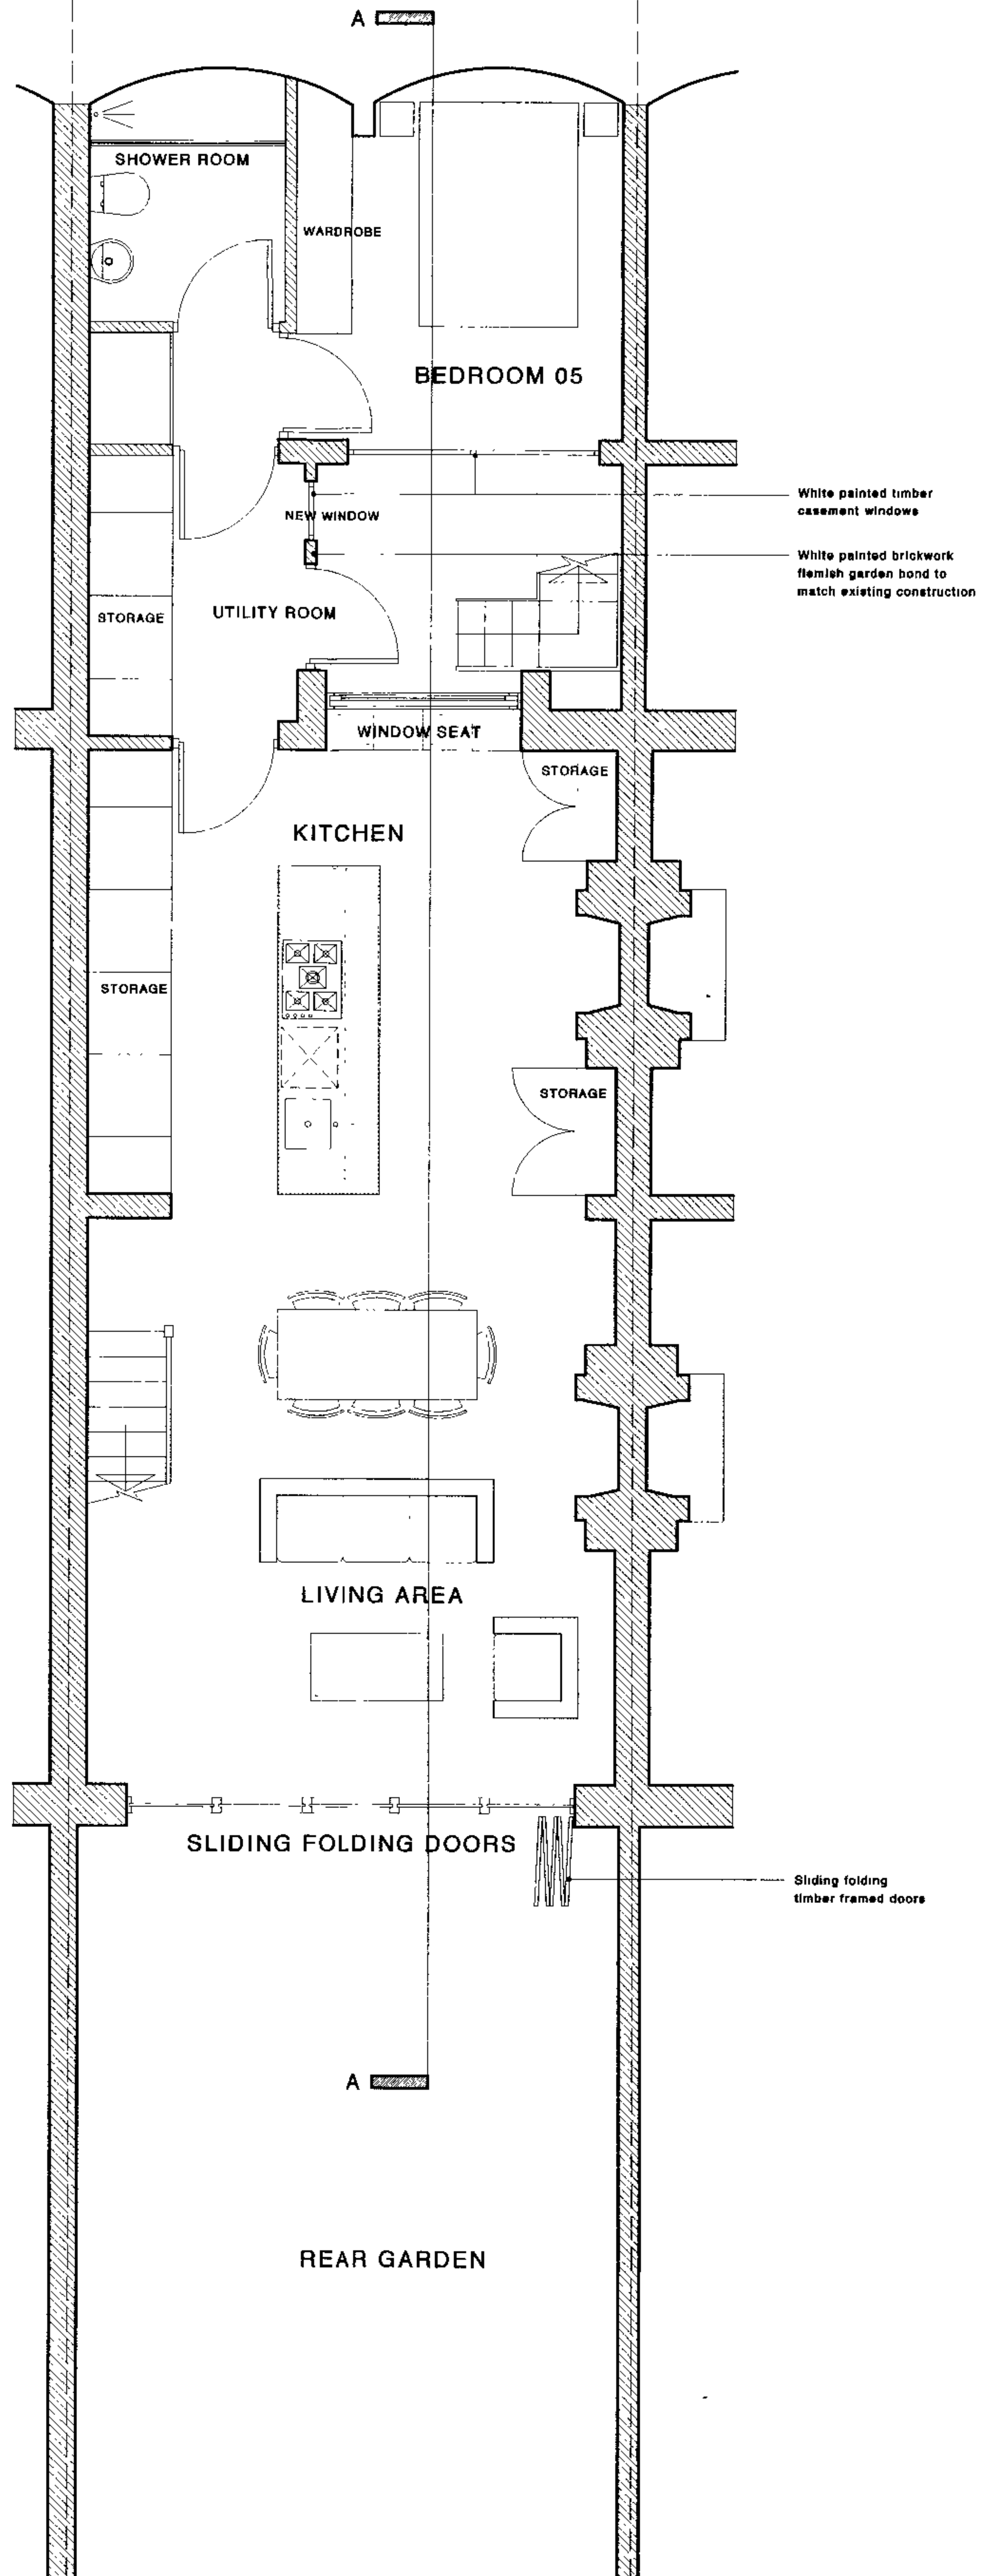


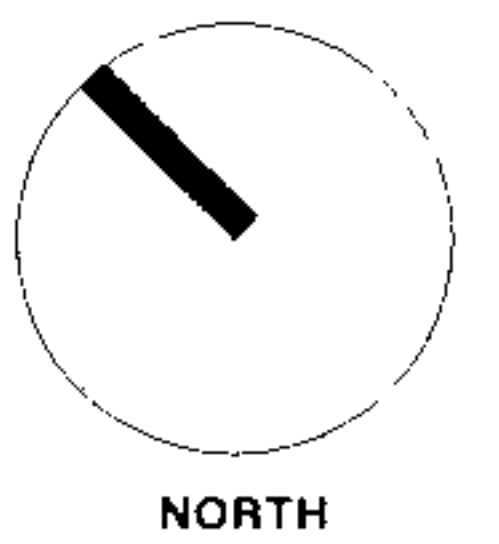


Unless otherwise stated this drawing is for information purposes only
DO NOT SCALE, Use figured dimensions only
All dimension to be checked on site.



This drawing is scaled at 1:50 @ A2
This drawing is scaled at 1:100 @ A3

Rev	Date	Notes

Drawing Name:	PROPOSED BASEMENT FLOOR PLAN
Project:	39 CHRISTCHURCH HILL, LONDON, NW3
Job Ref:	1971 - 39
Date:	NOVEMBER 2006
Scale:	1 : 50 Drwg No. PR-B1-010

(A)

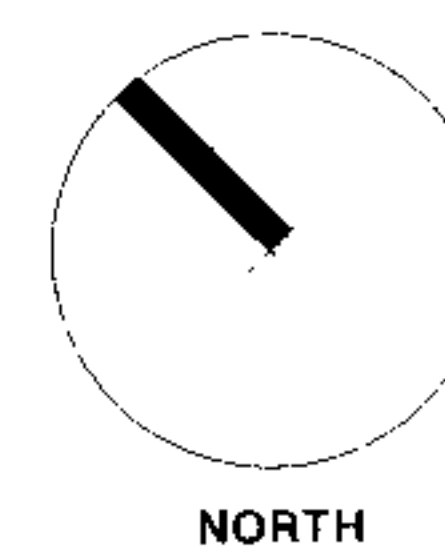

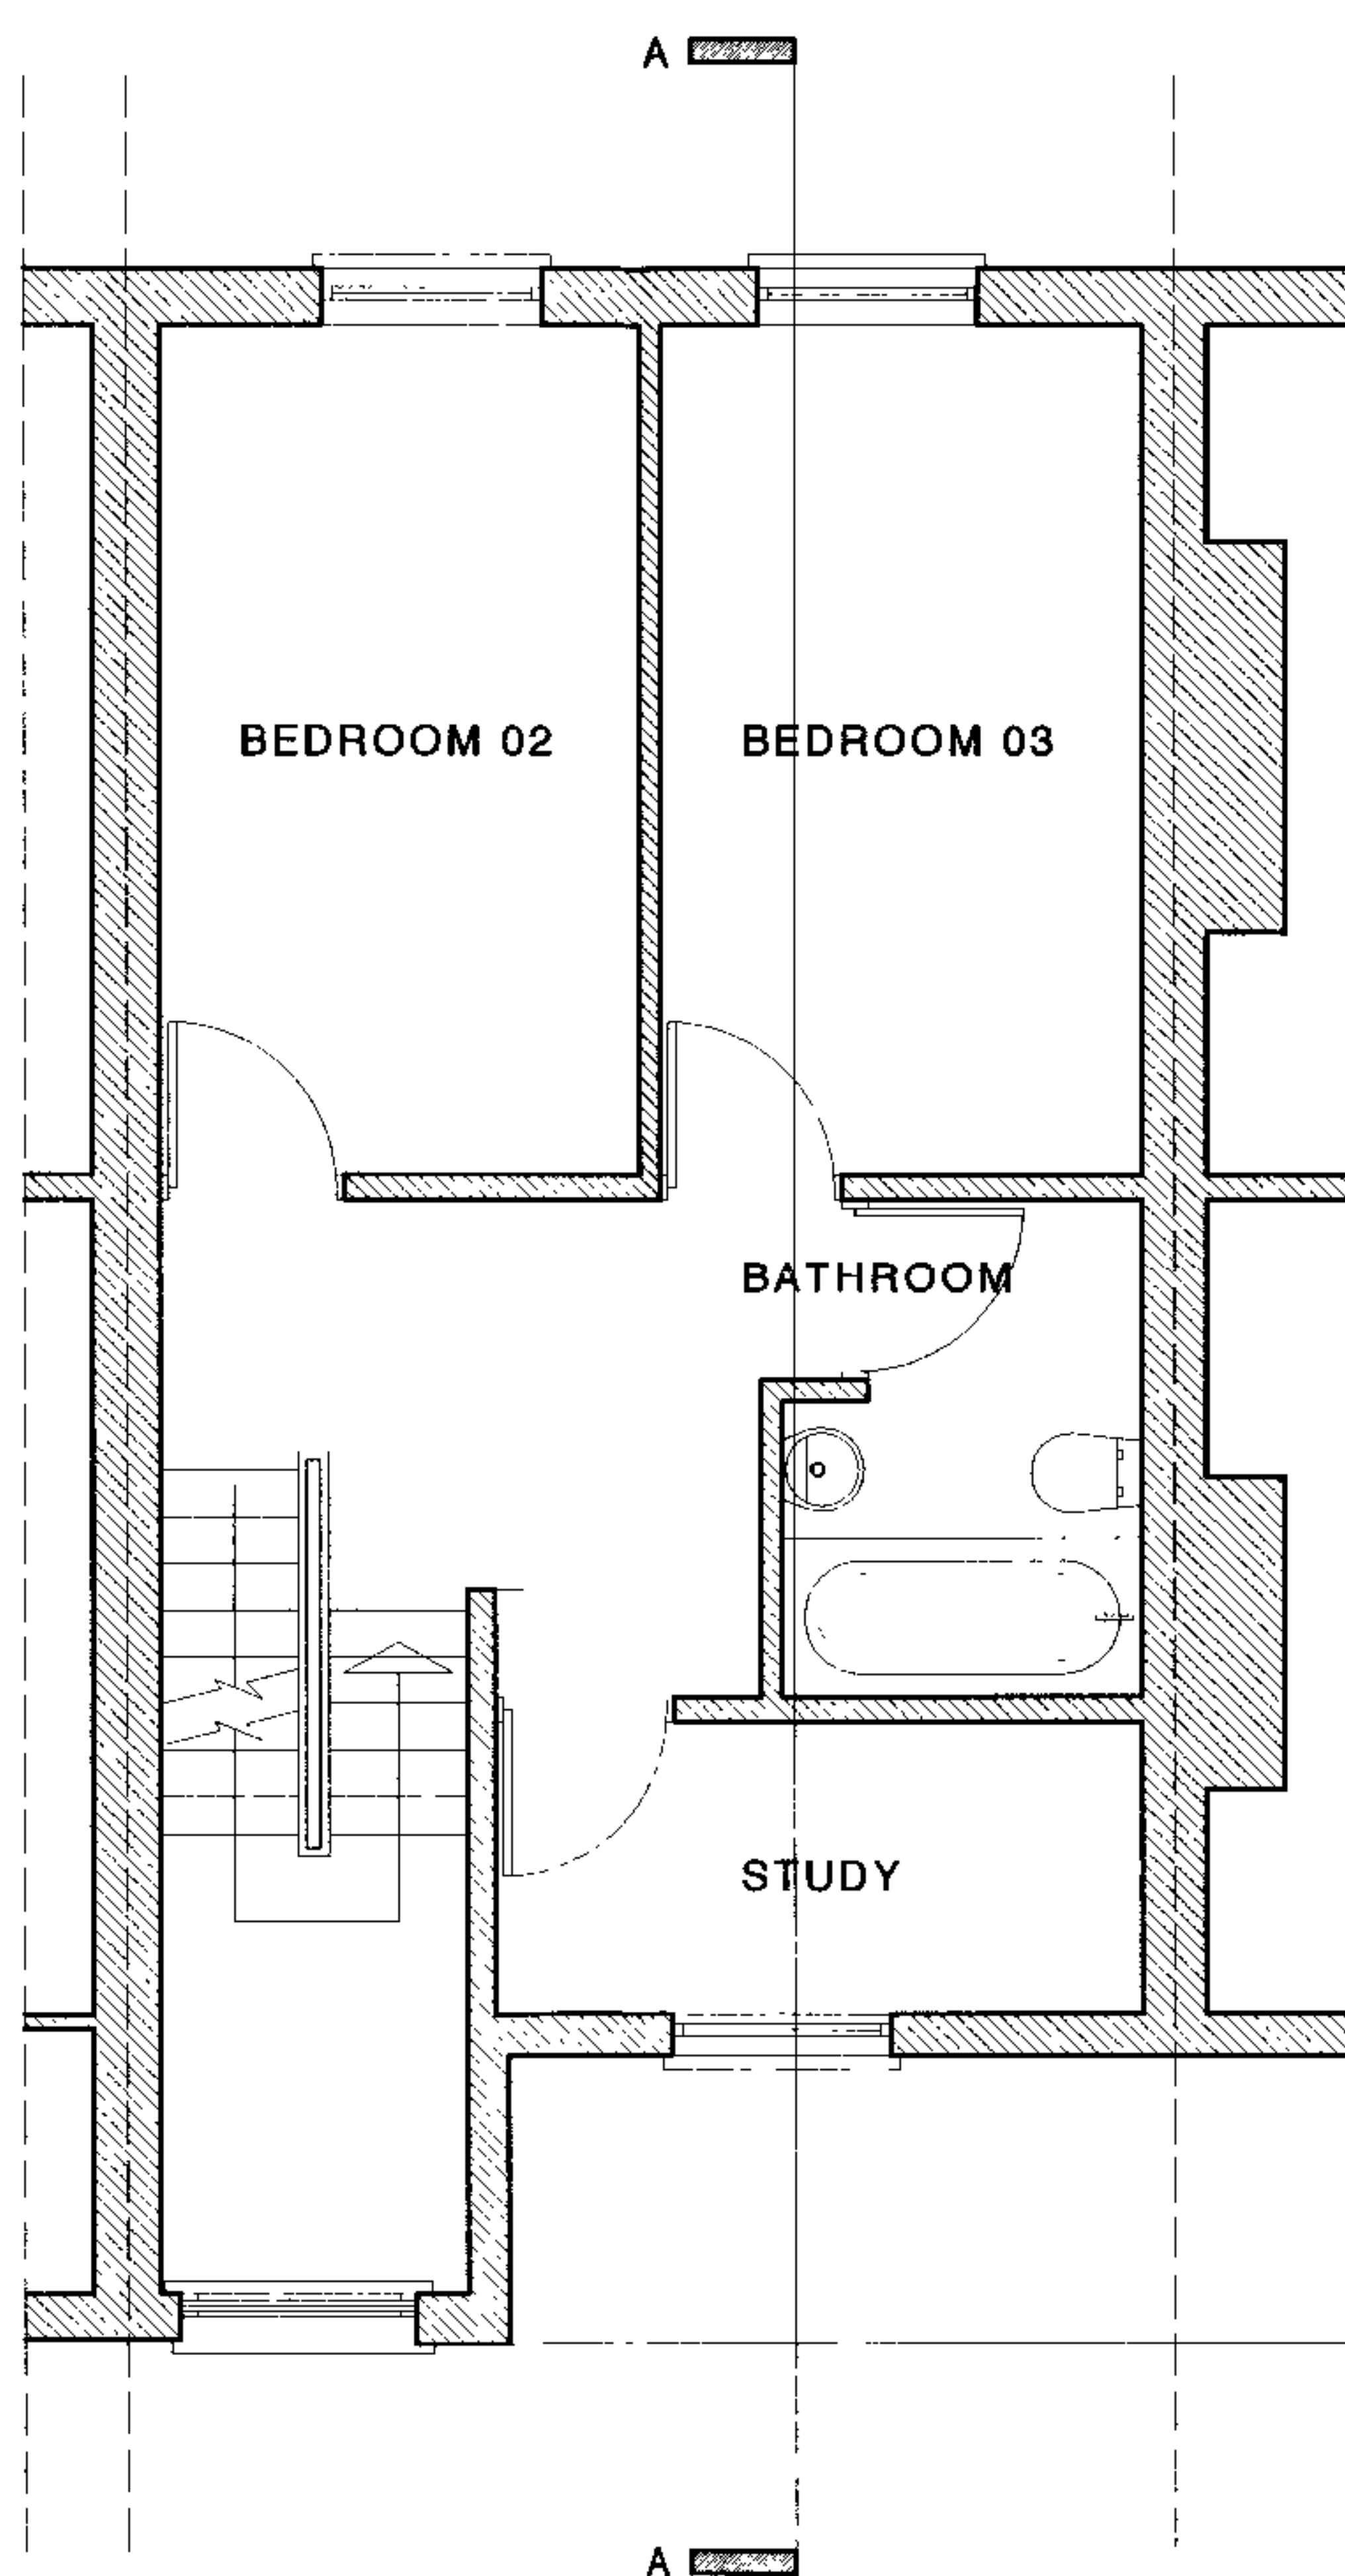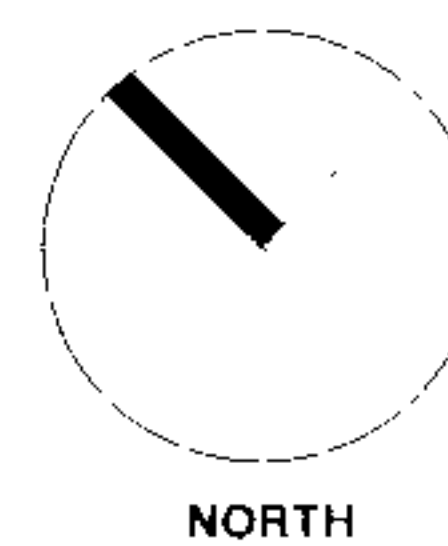

Unless otherwise stated this drawing is for information purposes only
DO NOT SCALE, Use figured dimensions only
All dimension to be checked on site.

This drawing is scaled at 1:50 @ A2
This drawing is scaled at 1:100 @ A3

Rev	Date	Notes

Drawing Name: PROPOSED LEVEL ONE FLOOR PLAN



Project: 39 CHRISTCHURCH HILL, LONDON, NW3

Job Ref: 1971 - 39

Date: NOVEMBER 2006

Scale: 1 : 50 Drwg No. PR-L1-012

(A)

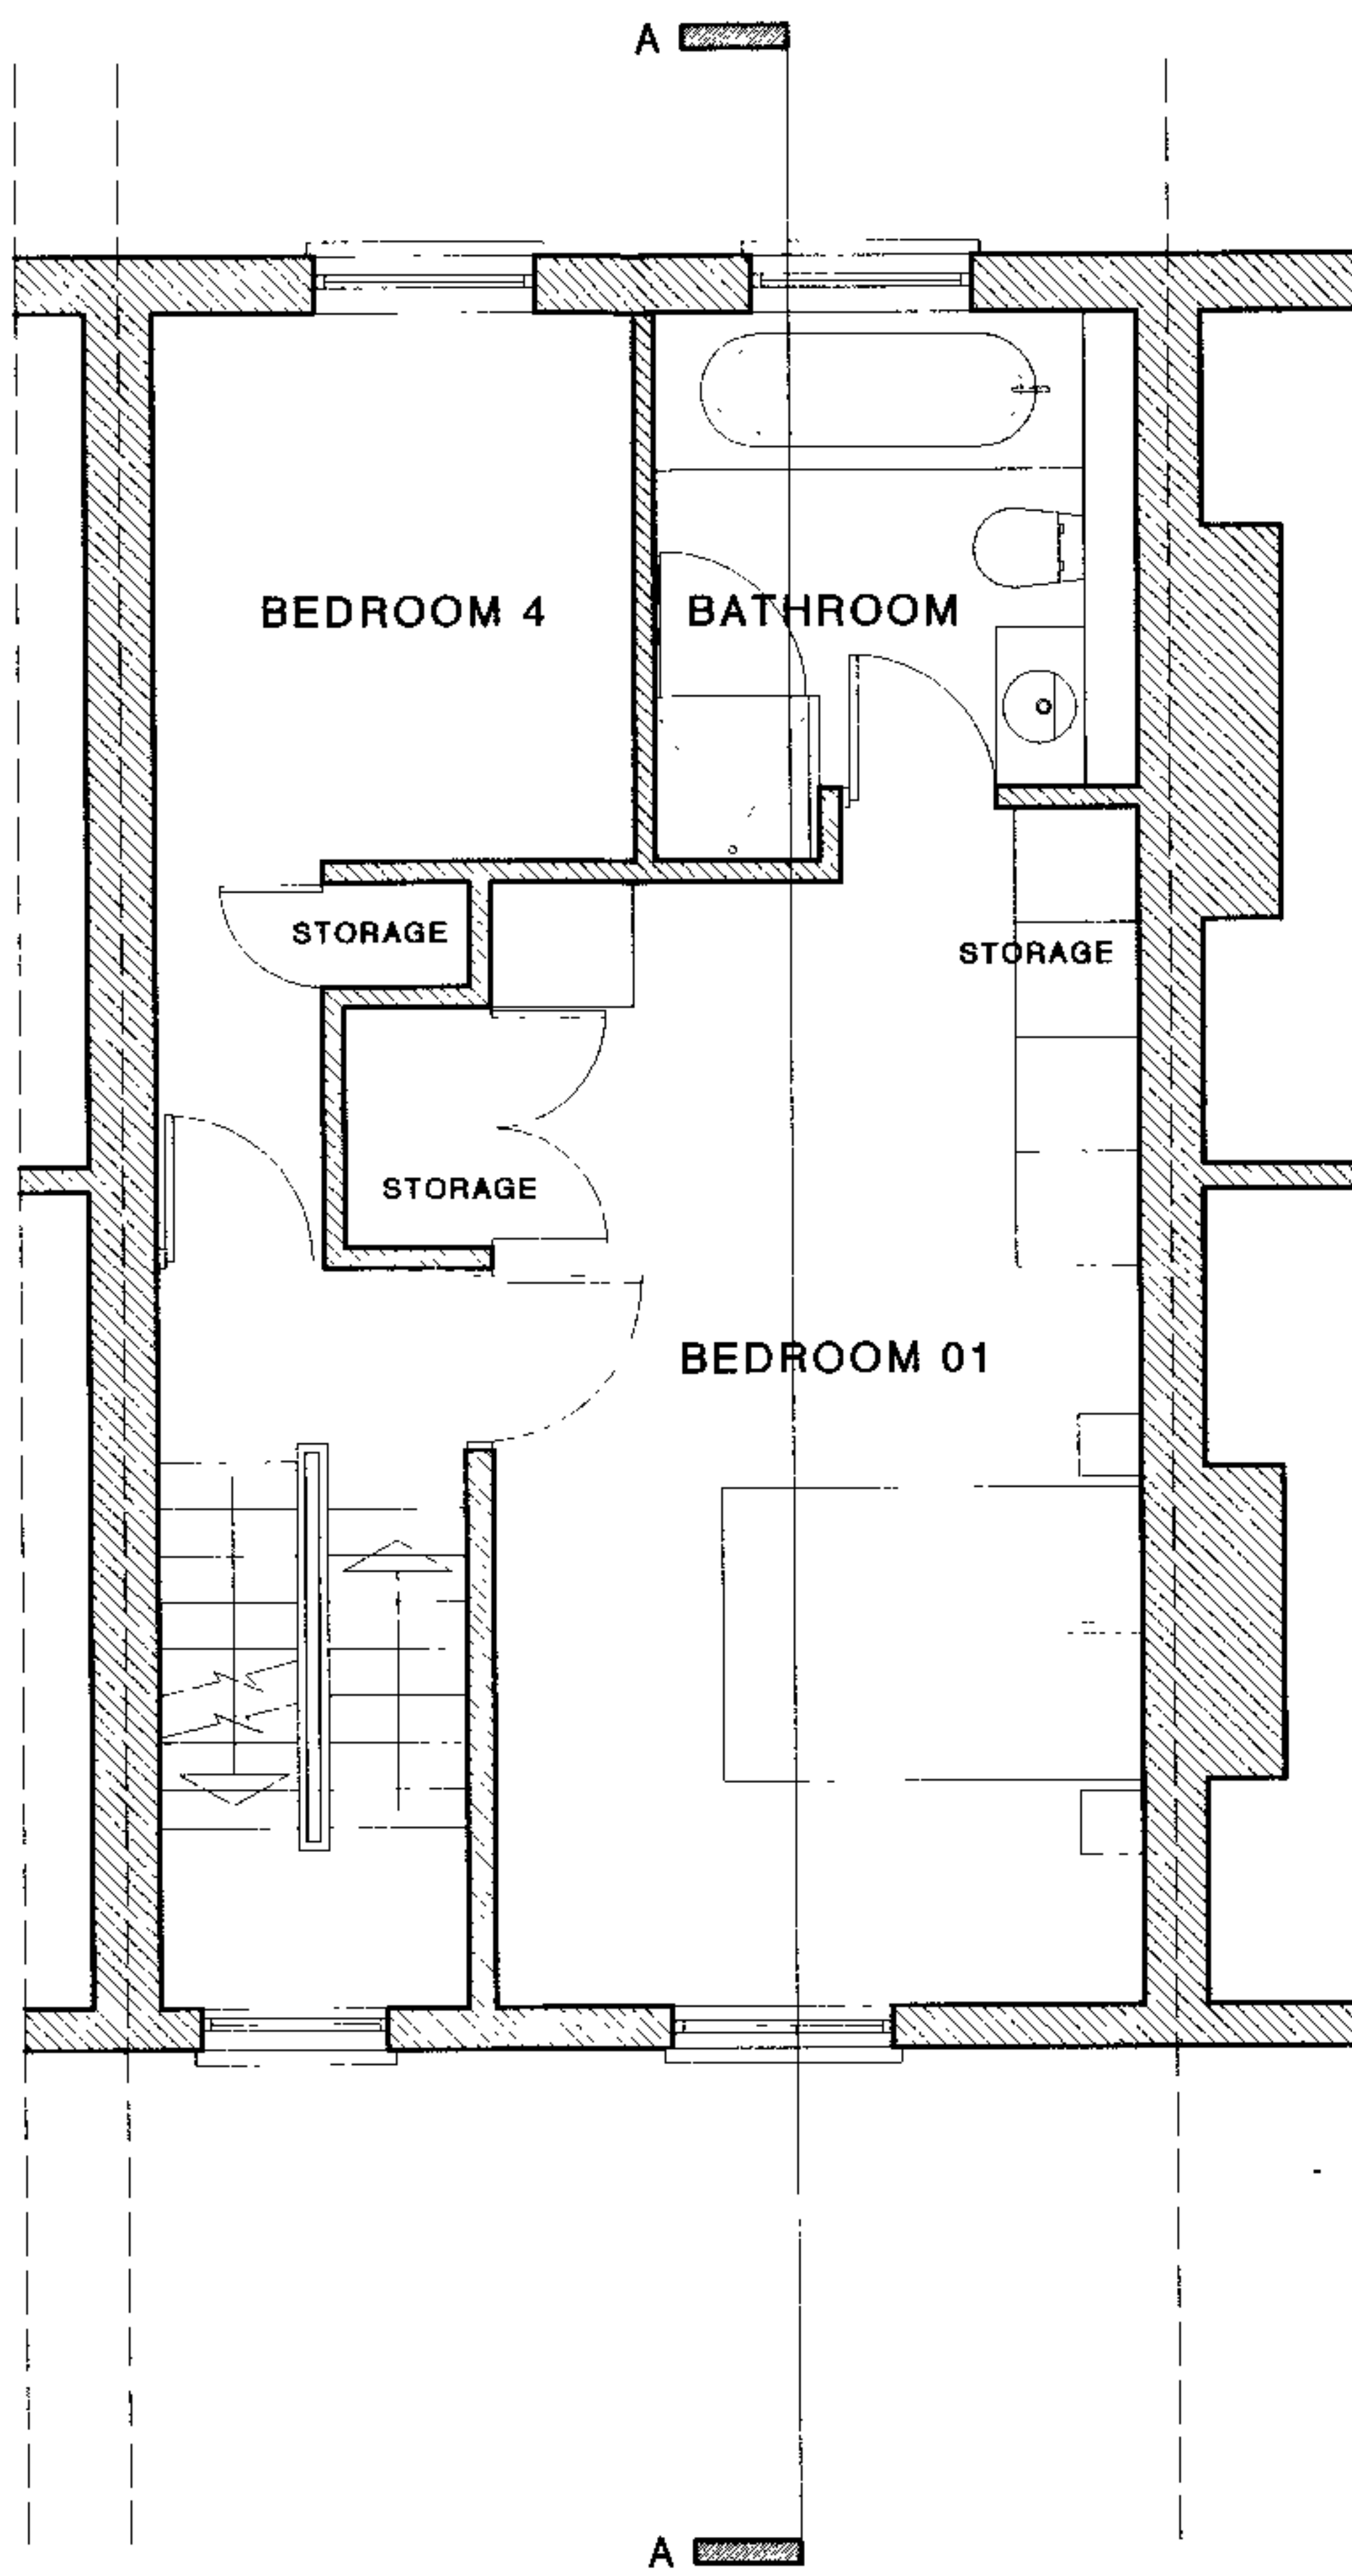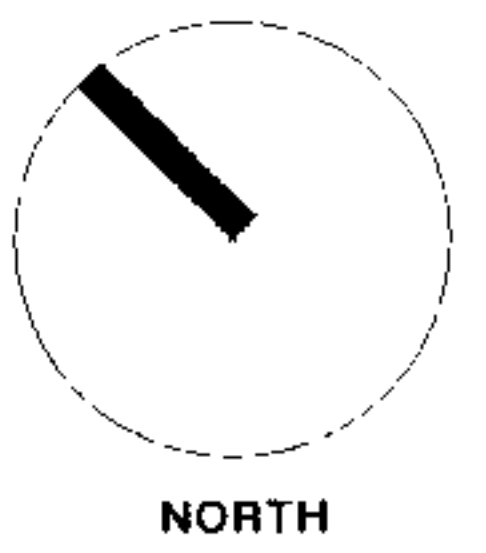



Unless otherwise stated this drawing is for information purposes only
DO NOT SCALE, Use figured dimensions only
All dimension to be checked on site.

This drawing is scaled at 1:50 @ A2
This drawing is scaled at 1:100 @ A3

Rev	Date	Notes
-----	------	-------

Drawing Name:	PROPOSED LEVEL TWO FLOOR PLAN
Project:	39 CHRISTCHURCH HILL, LONDON, NW3
Job Ref:	1971 - 39
Date:	NOVEMBER 2006
Scale:	1 : 50 Drwg No. PR-L2-013

(A)

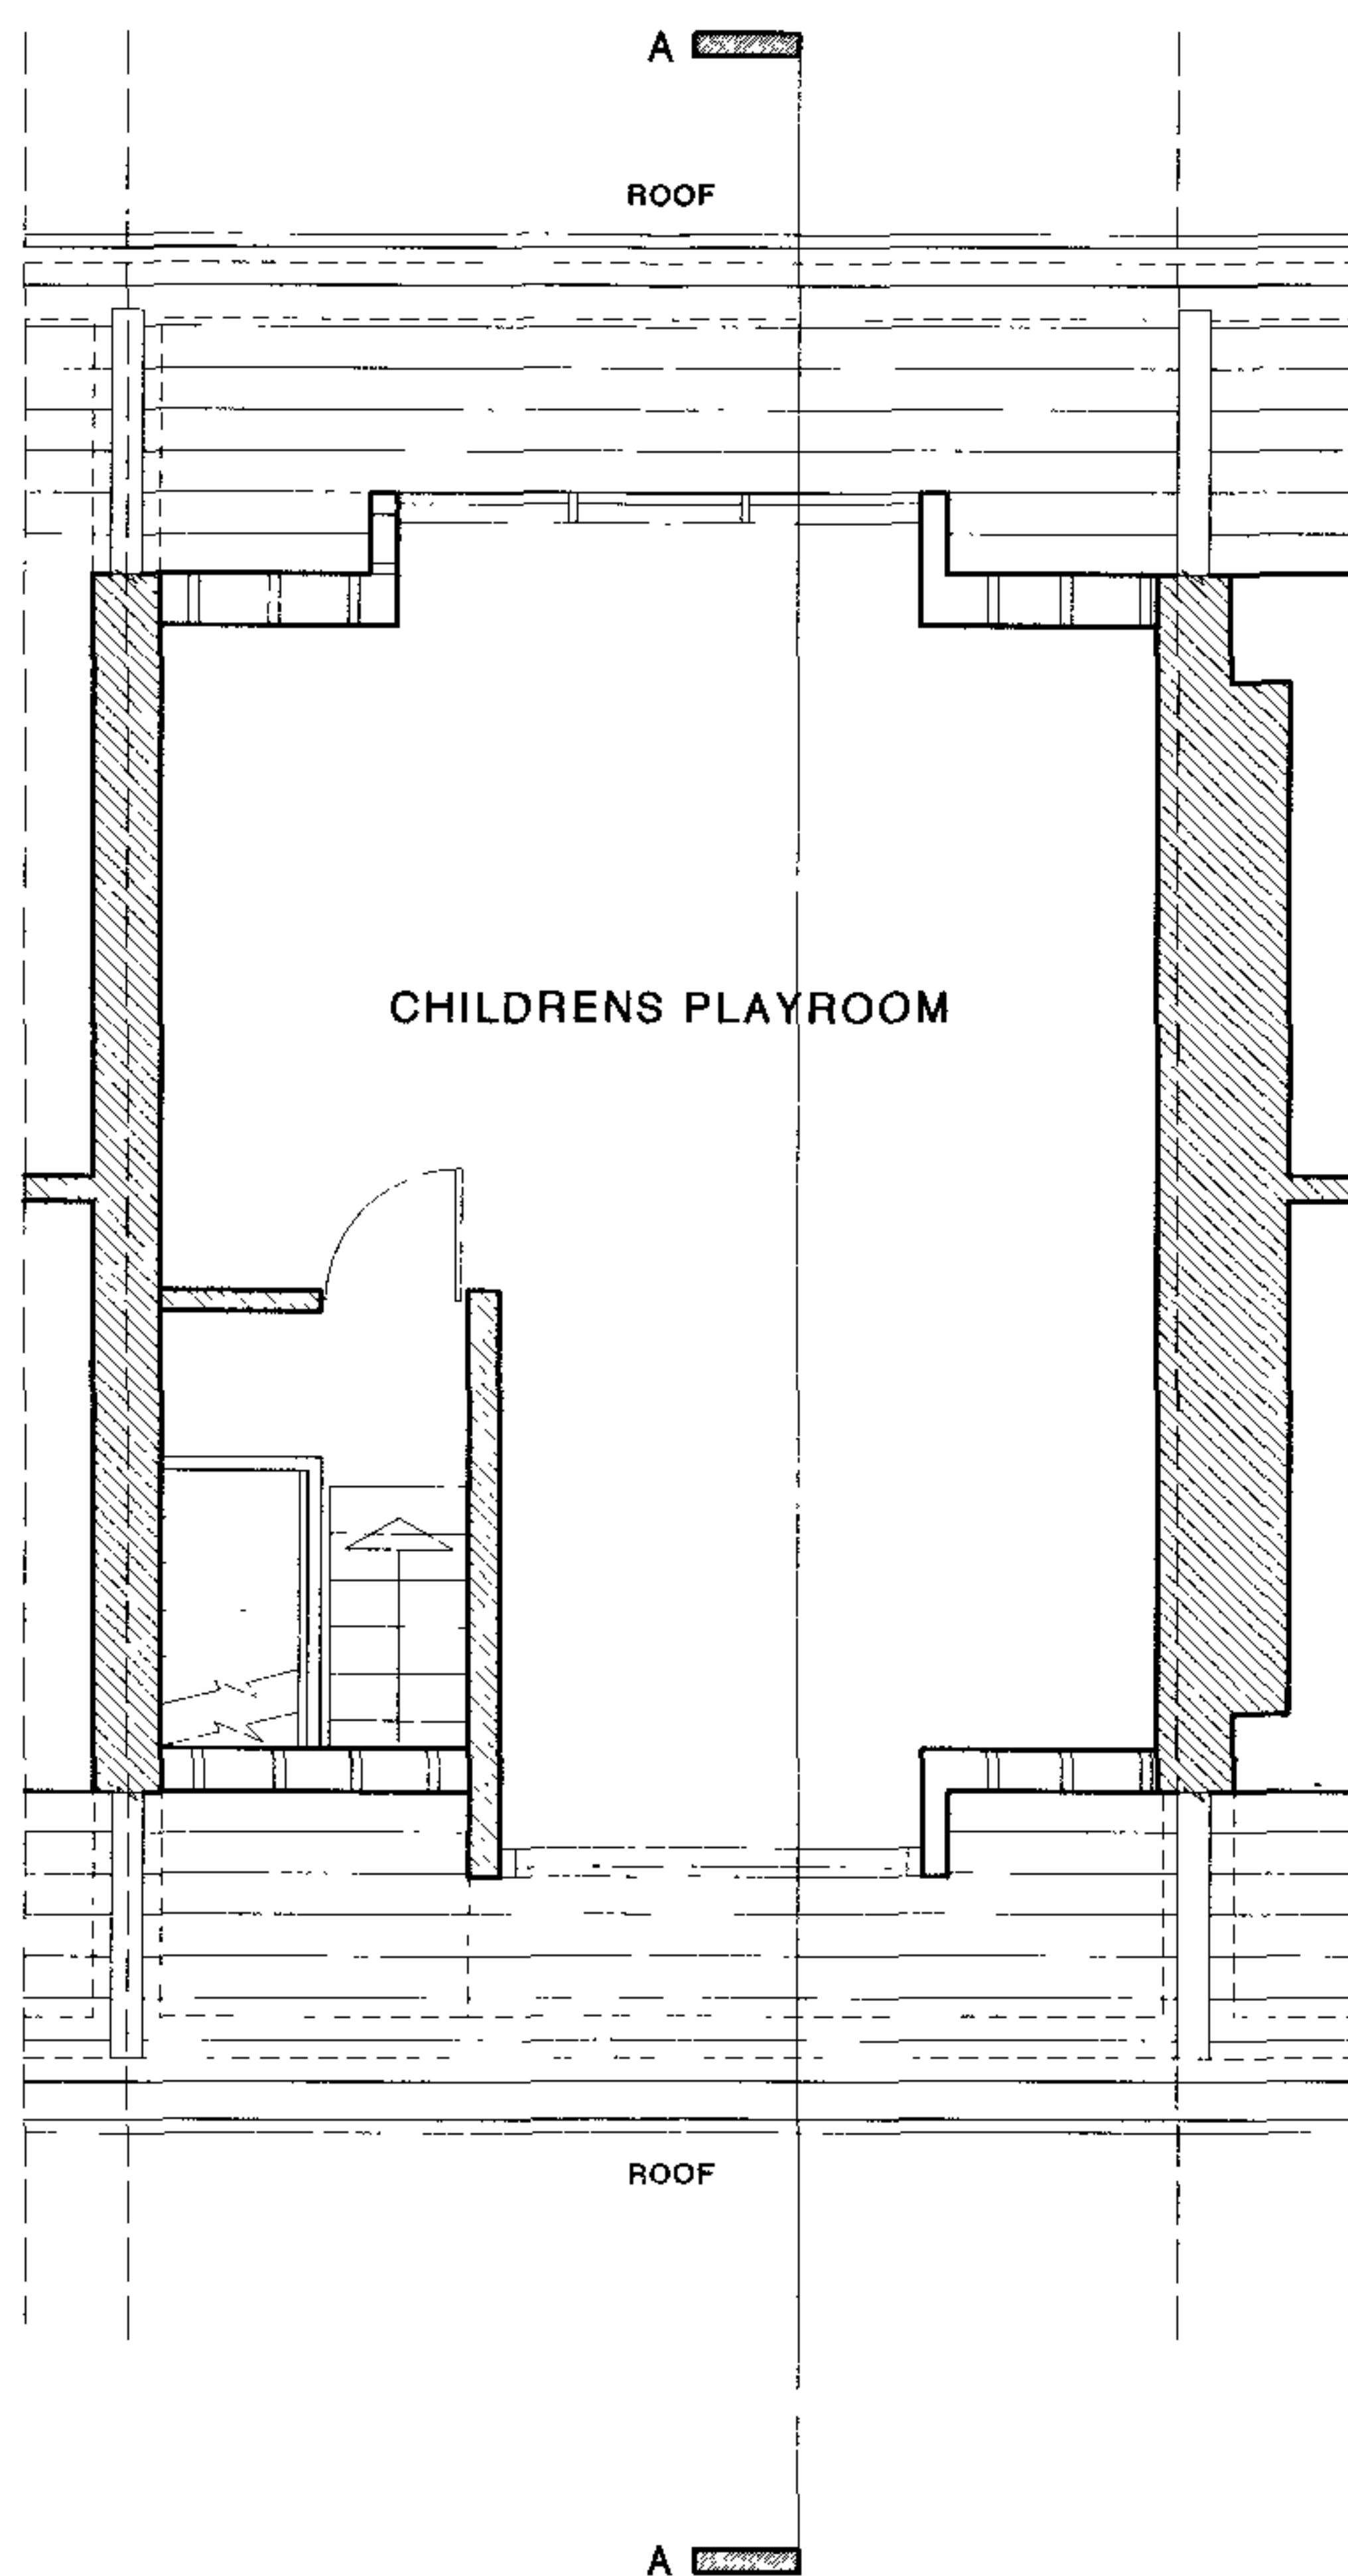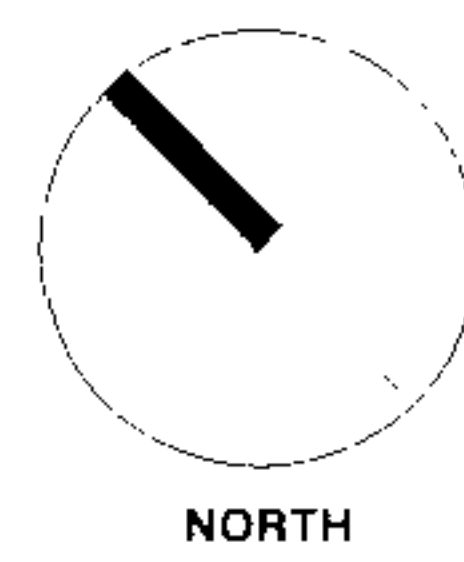

Unless otherwise stated this drawing is for information purposes only
DO NOT SCALE, Use figured dimensions only
All dimension to be checked on site

This drawing is scaled at 1:50 @ A2
This drawing is scaled at 1:100 @ A3

Rev	Date	Notes
-----	------	-------

Drawing Name:	PROPOSED LEVEL THREE FLOOR PLAN
---------------	---------------------------------


Project:	39 CHRISTCHURCH HILL, LONDON, NW3
----------	-----------------------------------

Job Ref:	1971 - 39
----------	-----------

Date:	NOVEMBER 2006
-------	---------------

Scale:	1 : 50	Drwg No. PR-L3-014
--------	--------	--------------------

(A)

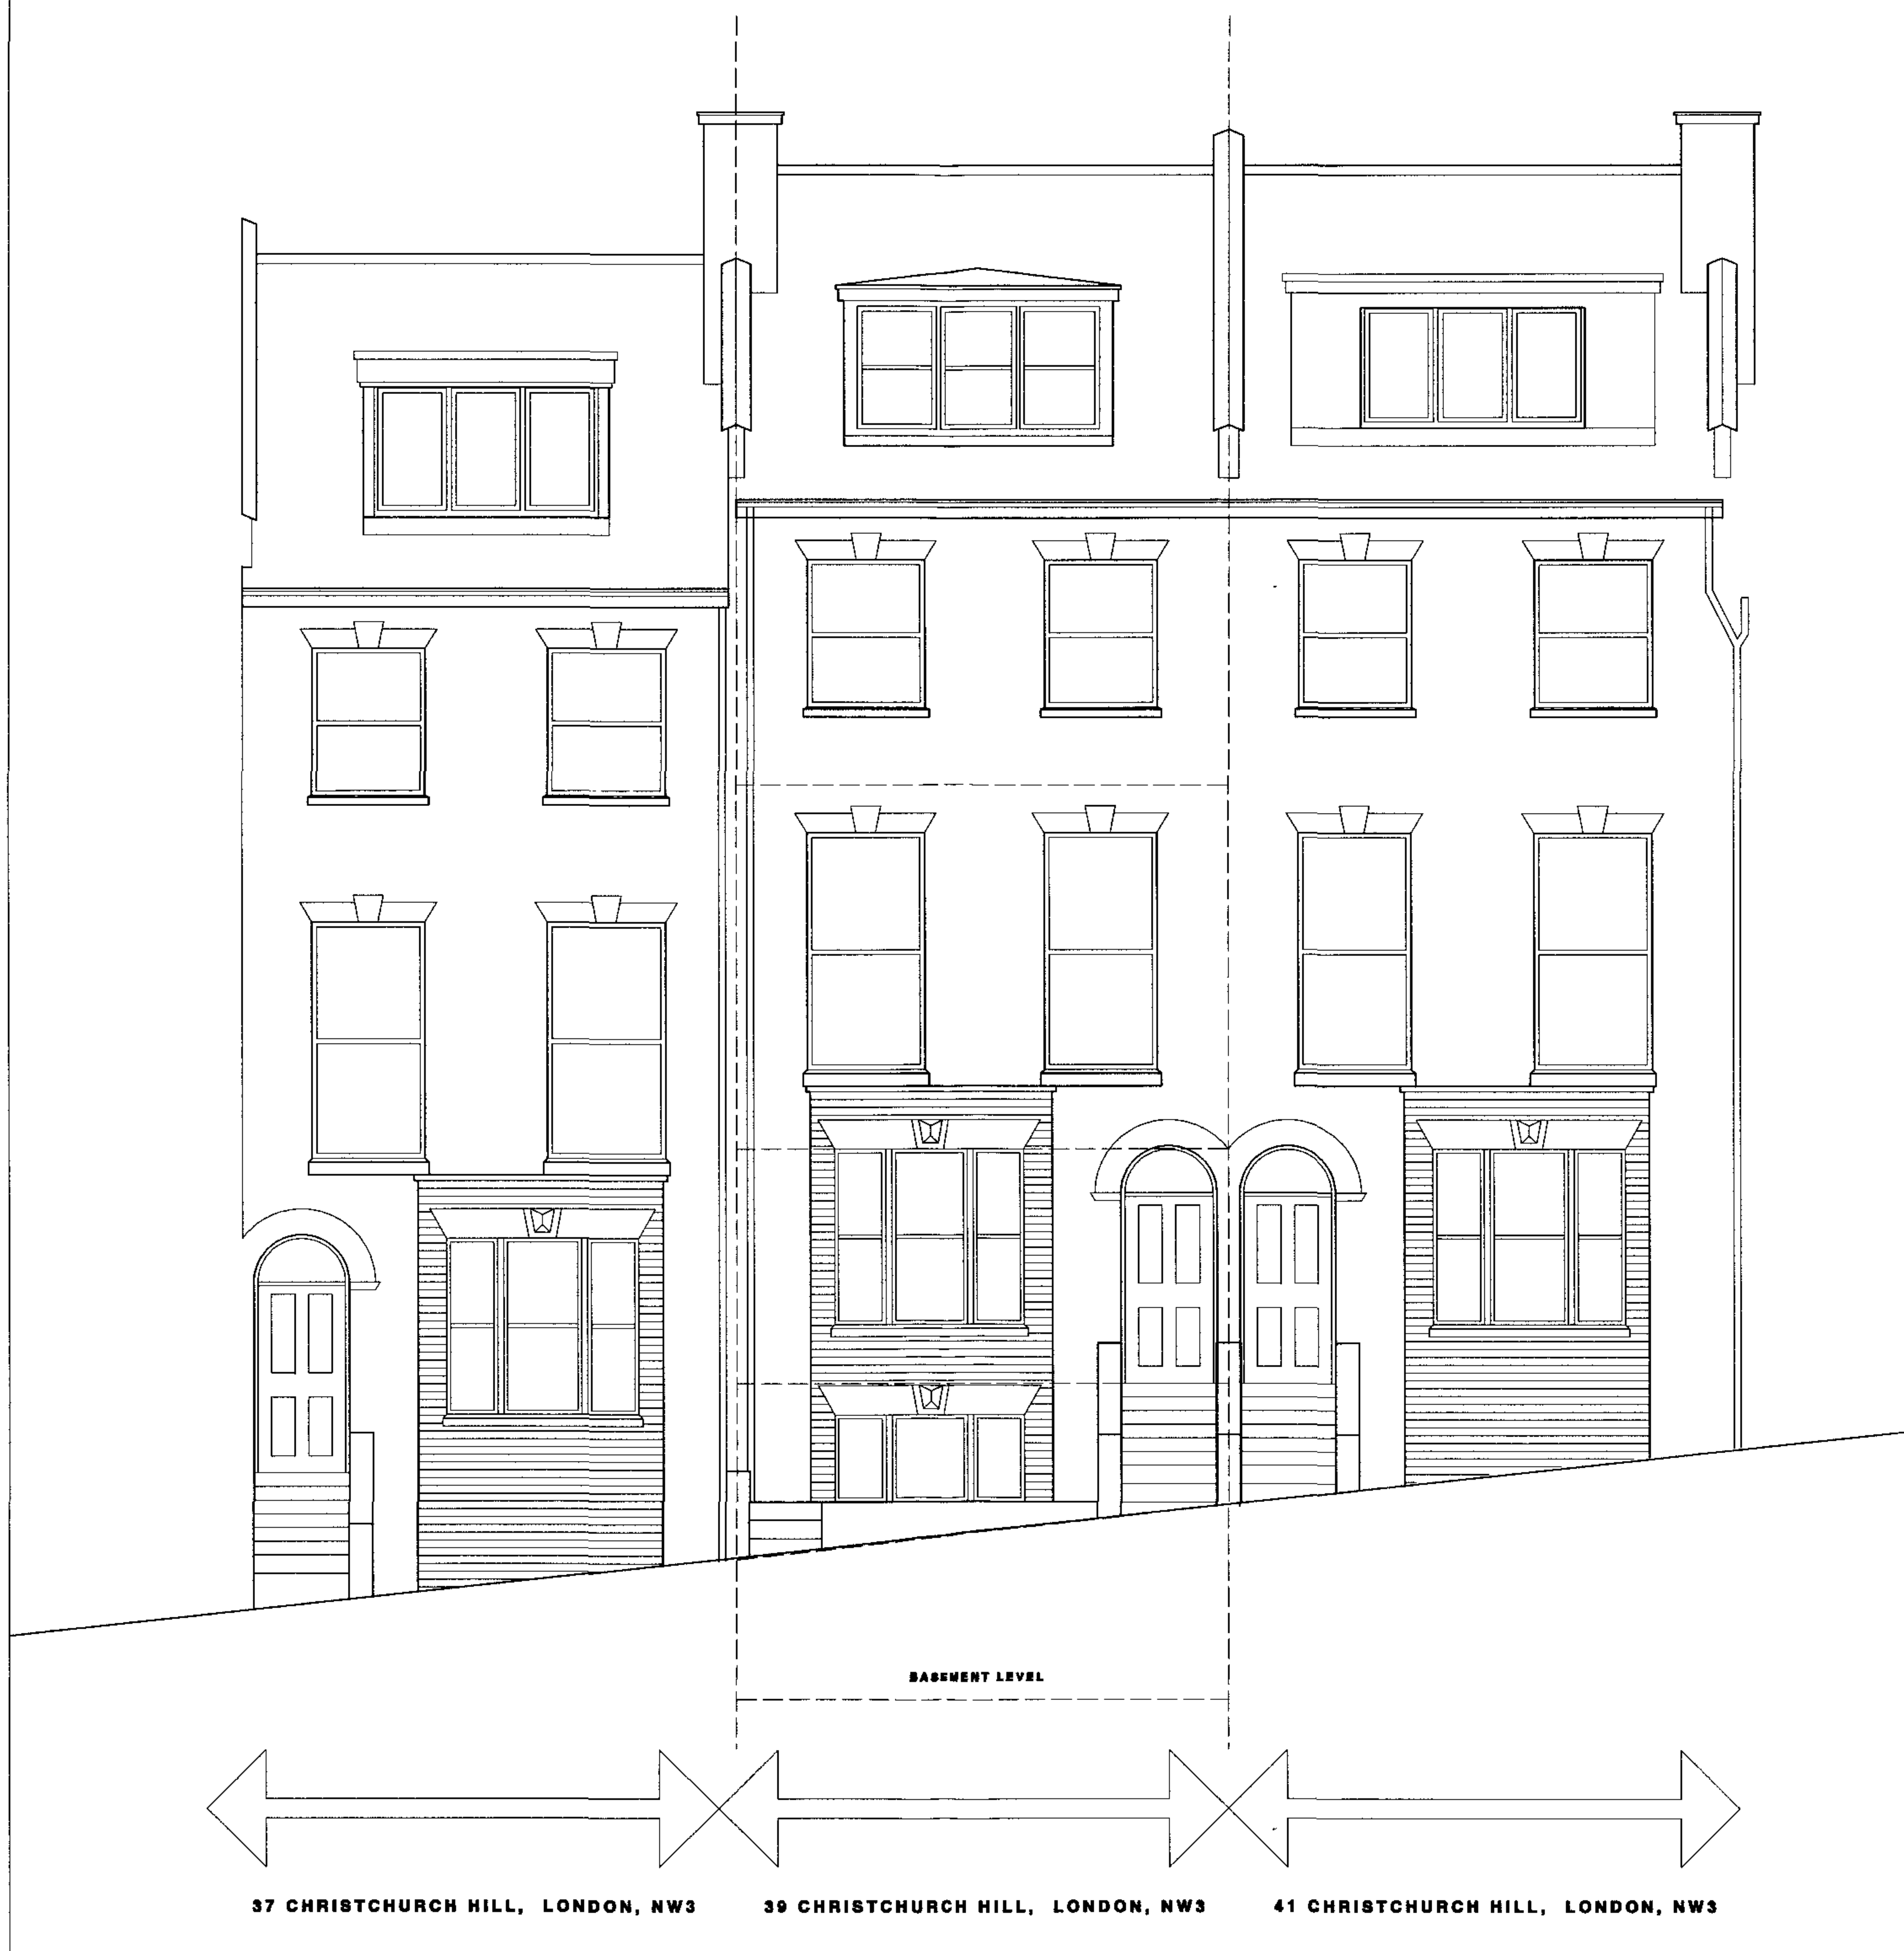

Unless otherwise stated this drawing is for
information purposes only
DO NOT SCALE, Use figured dimensions only
All dimension to be checked on site.

This drawing is scaled at 1:50 @ A2
This drawing is scaled at 1:100 @ A3

Rev Date Notes

Drawing Name: PROPOSED FRONT ELEVATION
Project: 39 CHRISTCHURCH HILL, LONDON, NW3
Job Ref: 1971 - 39
Date: NOVEMBER 2006
Scale: 1 : 50 Drwg No. PR-E-FR-015

A



Unless otherwise stated this drawing is for
information purposes only
DO NOT SCALE, Use figured dimensions only
All dimension to be checked on site.

This drawing is scaled at 1:50 @ A2
This drawing is scaled at 1:100 @ A3

Rev	Date	Notes

Drawing Name: **PROPOSED REAR ELEVATION**


Project: **39 CHRISTCHURCH HILL, LONDON, NW3**

Job Ref: **1971 - 39**

Date: **NOVEMBER 2006**

Scale: **1 : 50** Drwg No. **PR-E-RE-016**

(A)

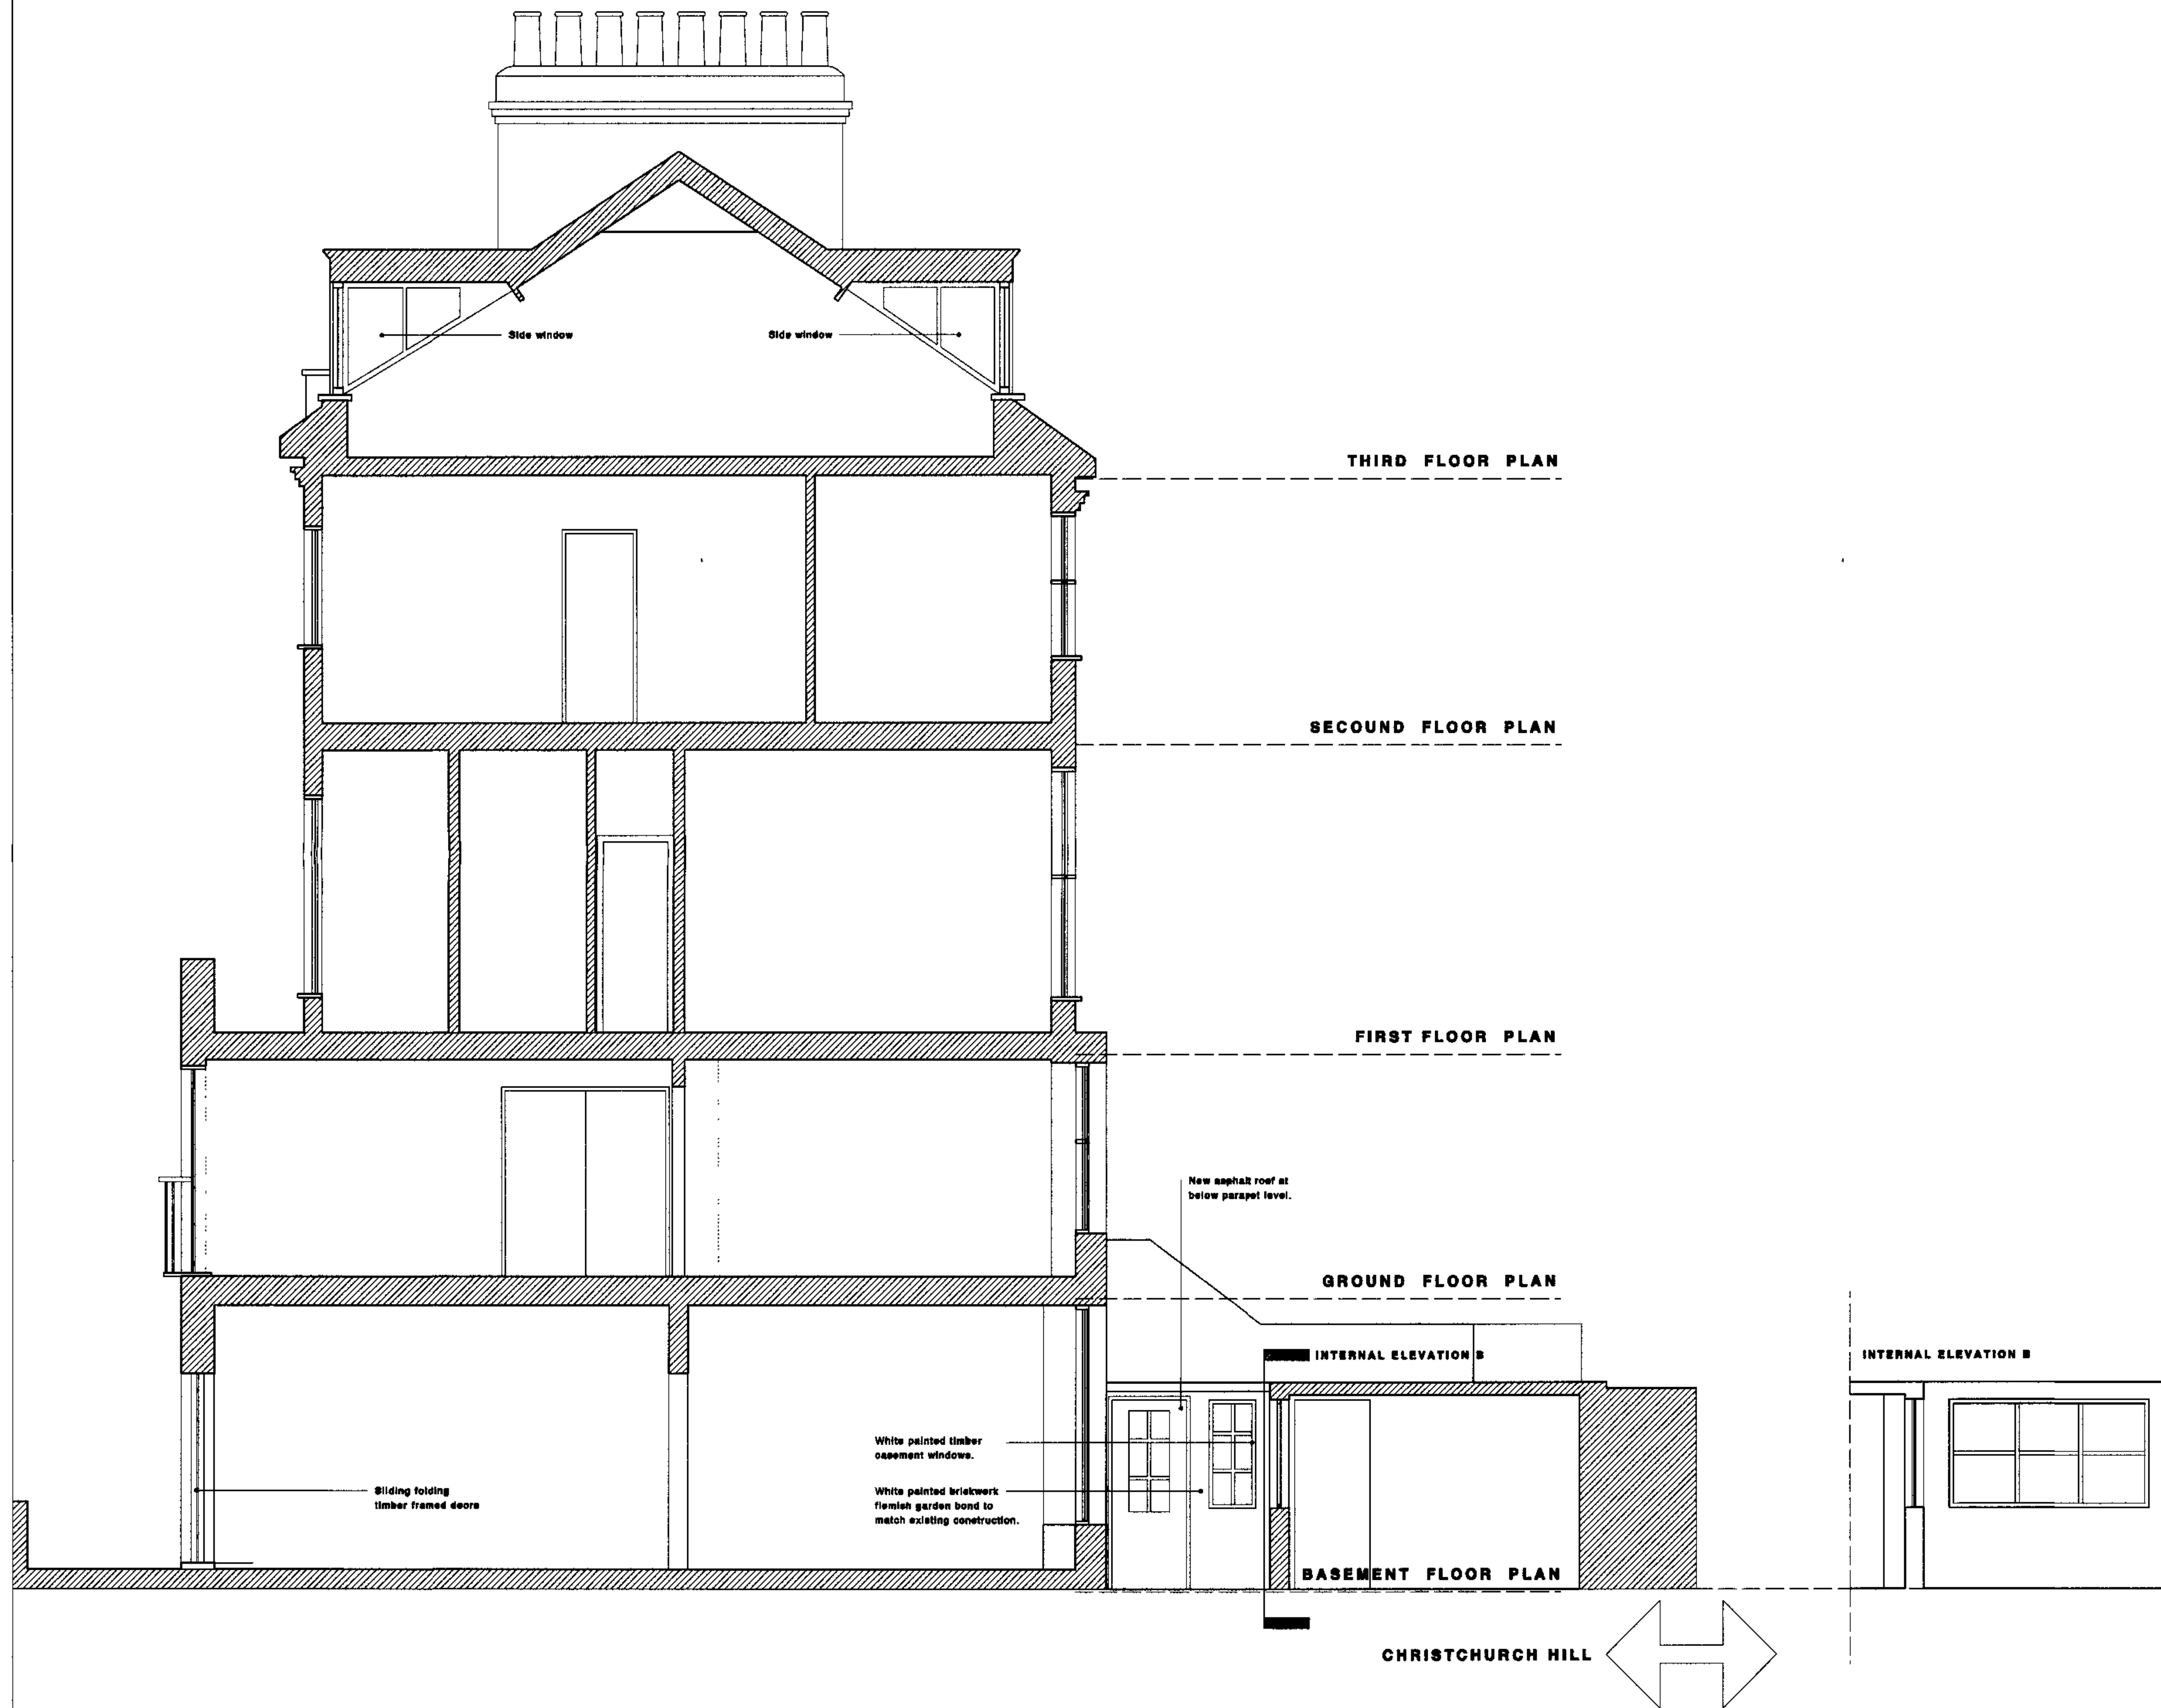

Unless otherwise stated this drawing is for
information purposes only
DO NOT SCALE. Use figured dimensions only
All dimensions to be checked on site.

This drawing is scaled at 1:50 @ A2
This drawing is scaled at 1:100 @ A3

Drawing Name: PROPOSED SECTION A

Project: 39 CHRISTCHURCH HILL, LONDON, NW3

Job Ref: 1971 - 39

Date: NOVEMBER 2006

Scale: 1 : 50 Drwg No. PR-S-A-018

A