

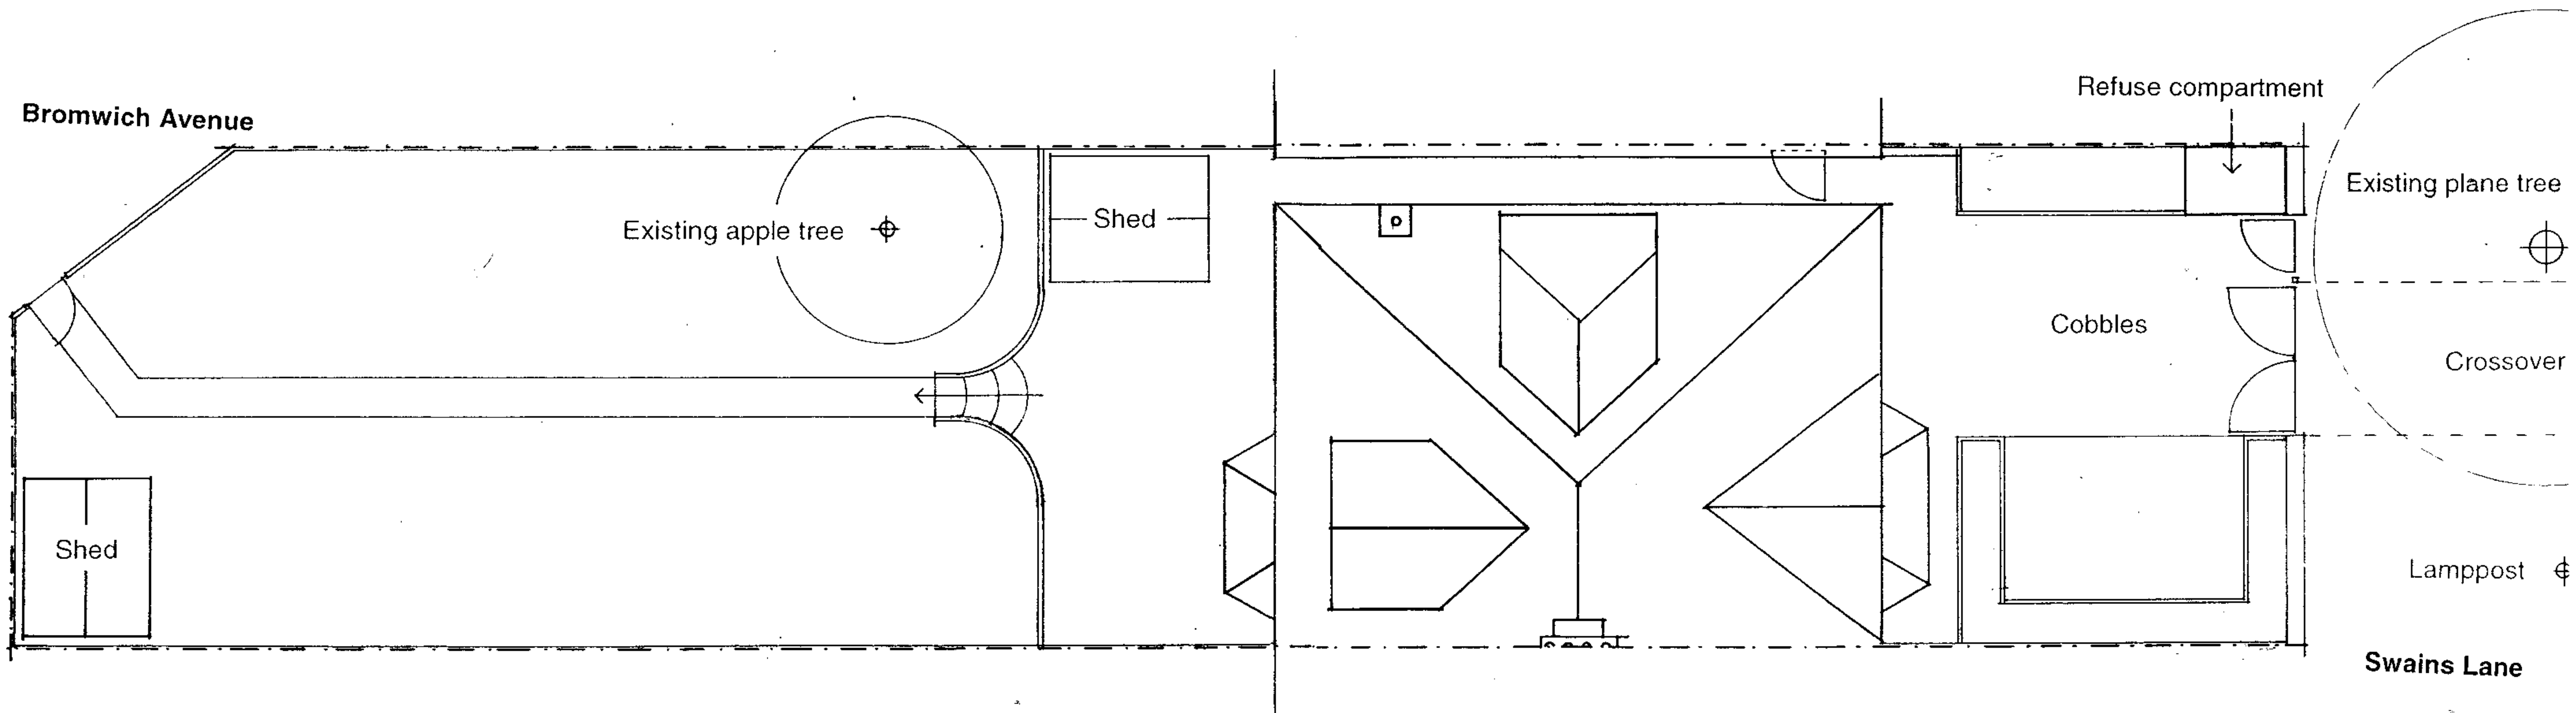
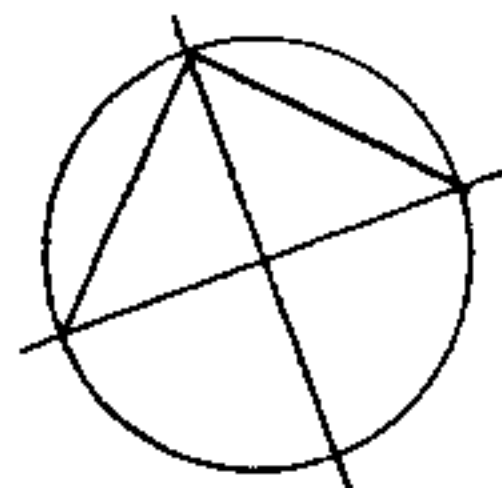


PROPOSED SITE PLAN


Scale 1:100

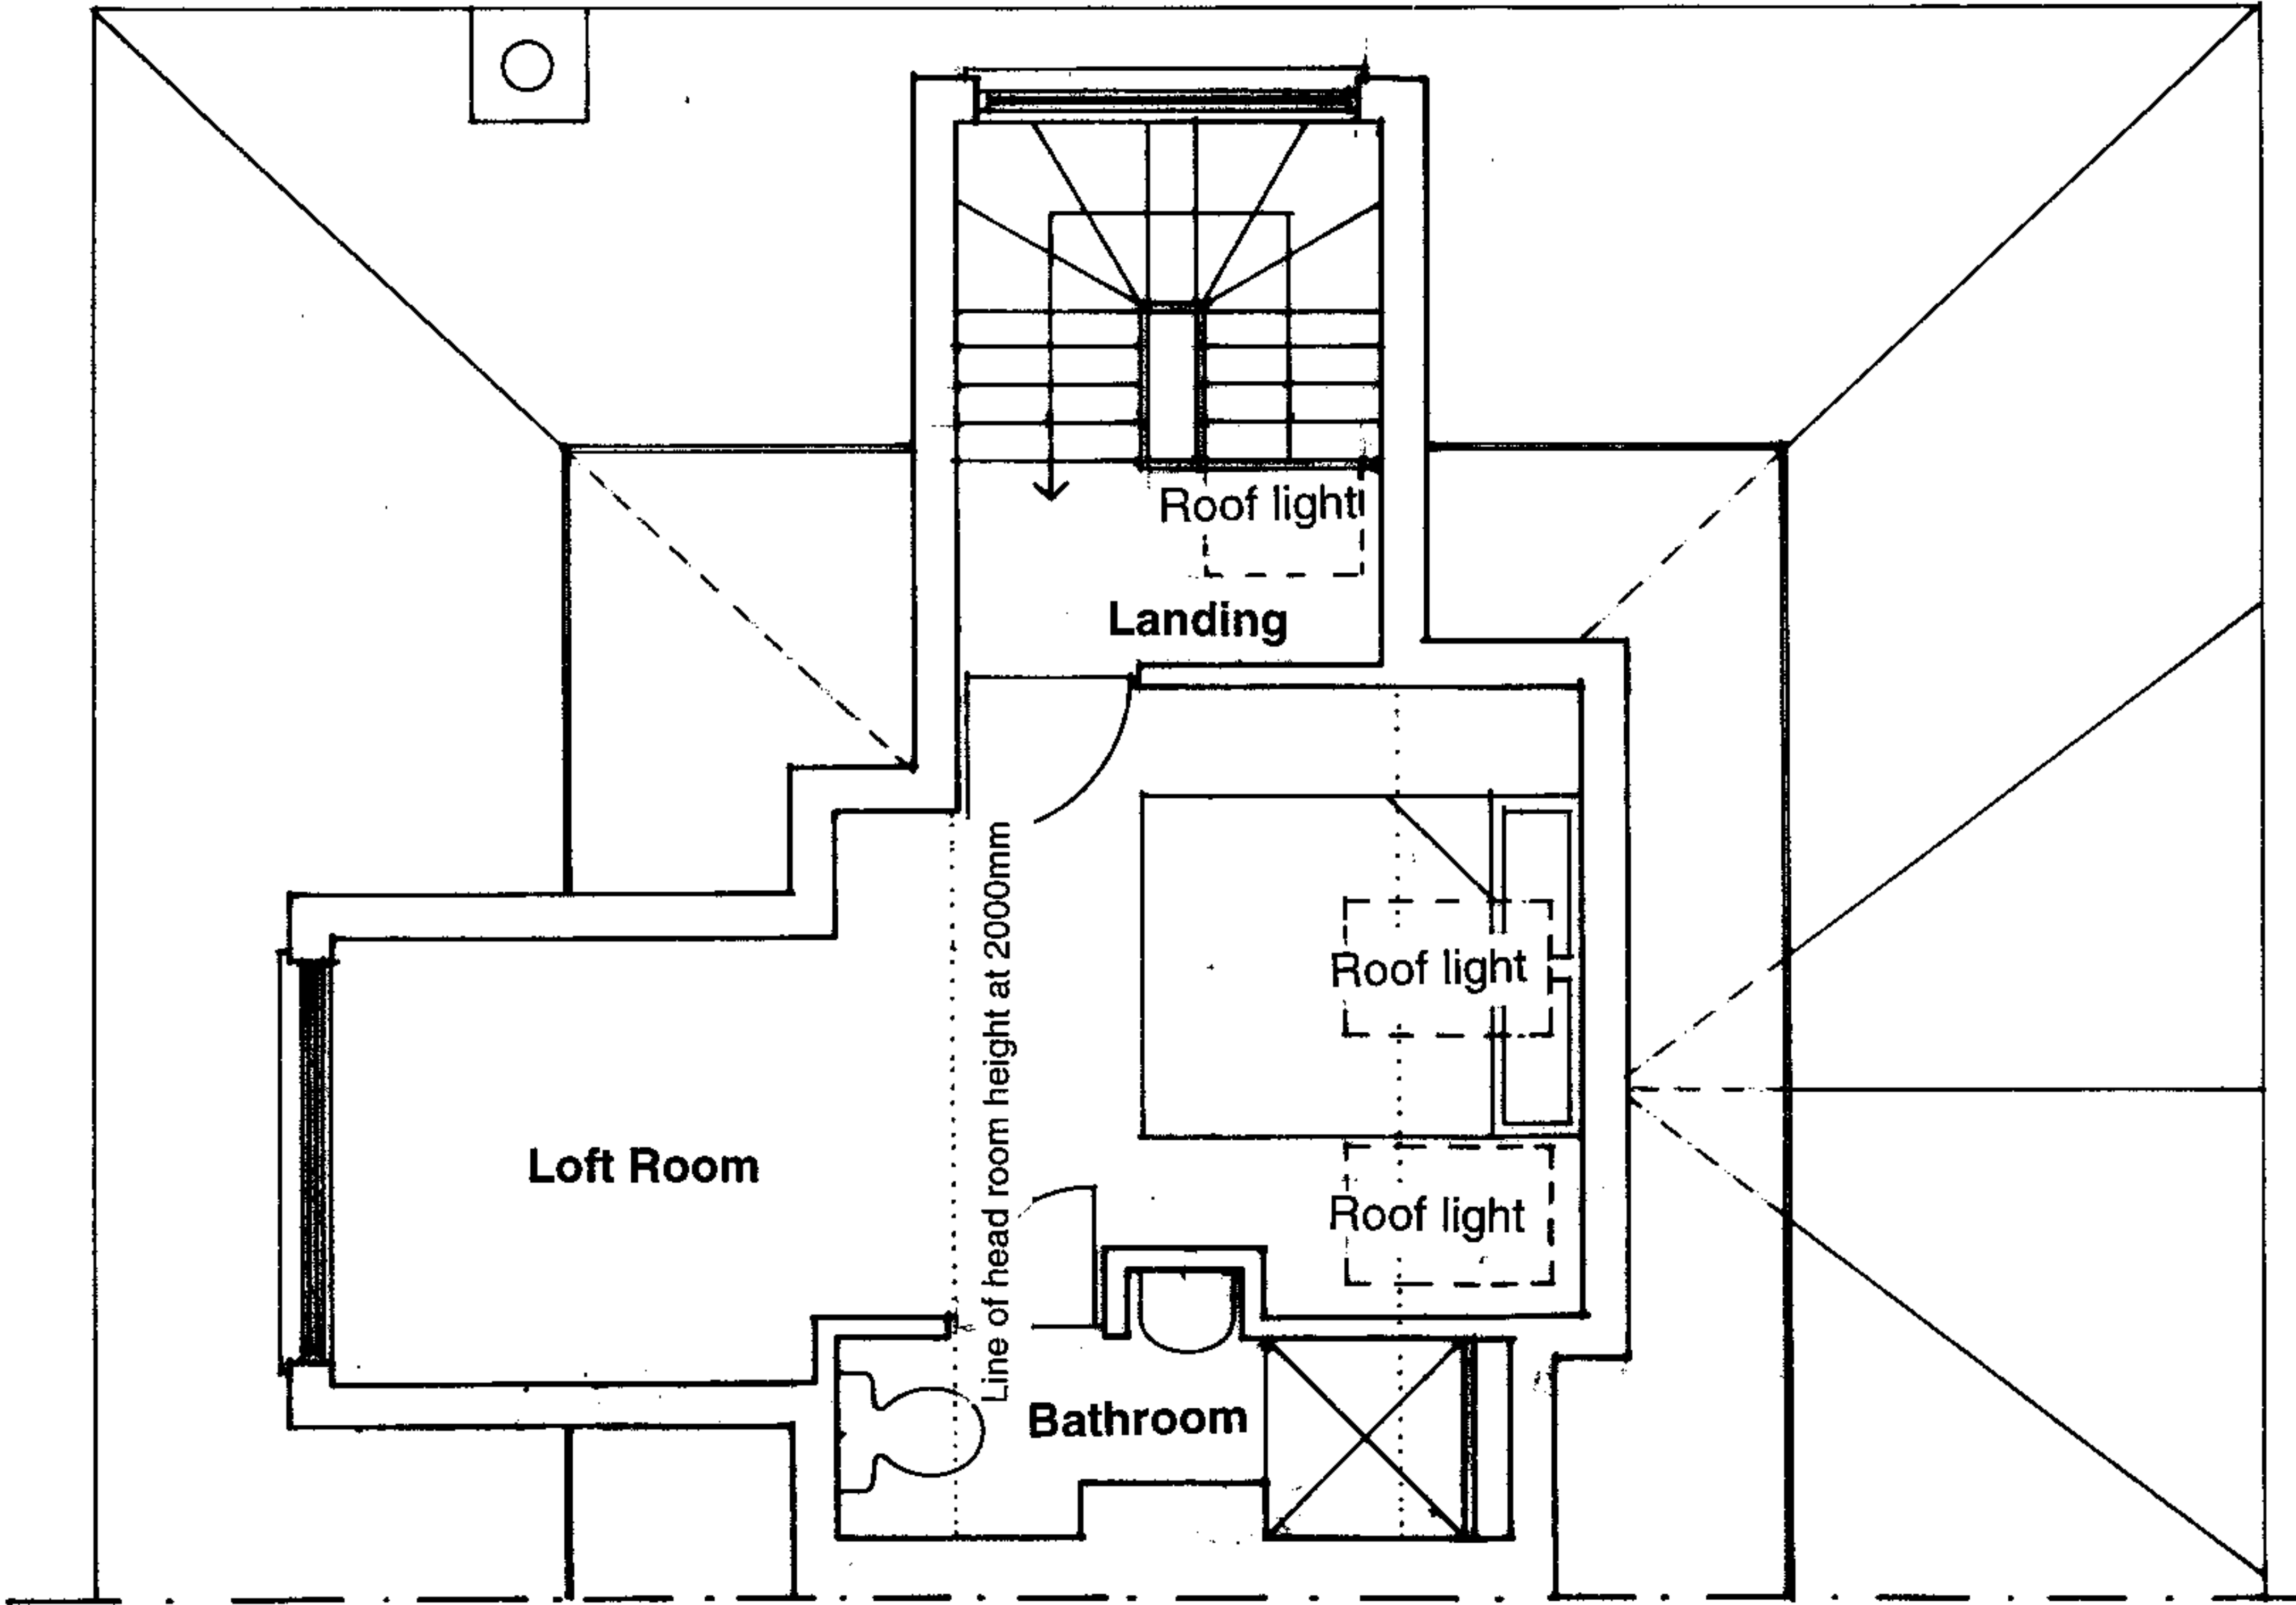


2006/4460/PR1

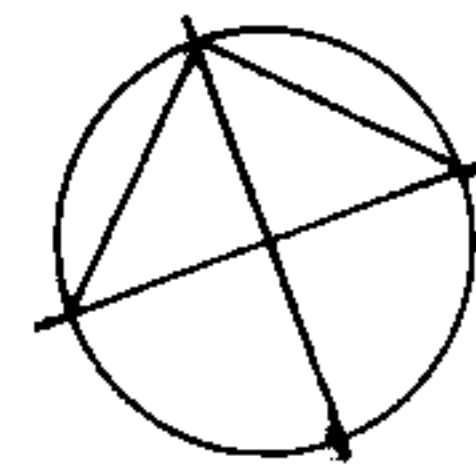


2006/4460/PR1

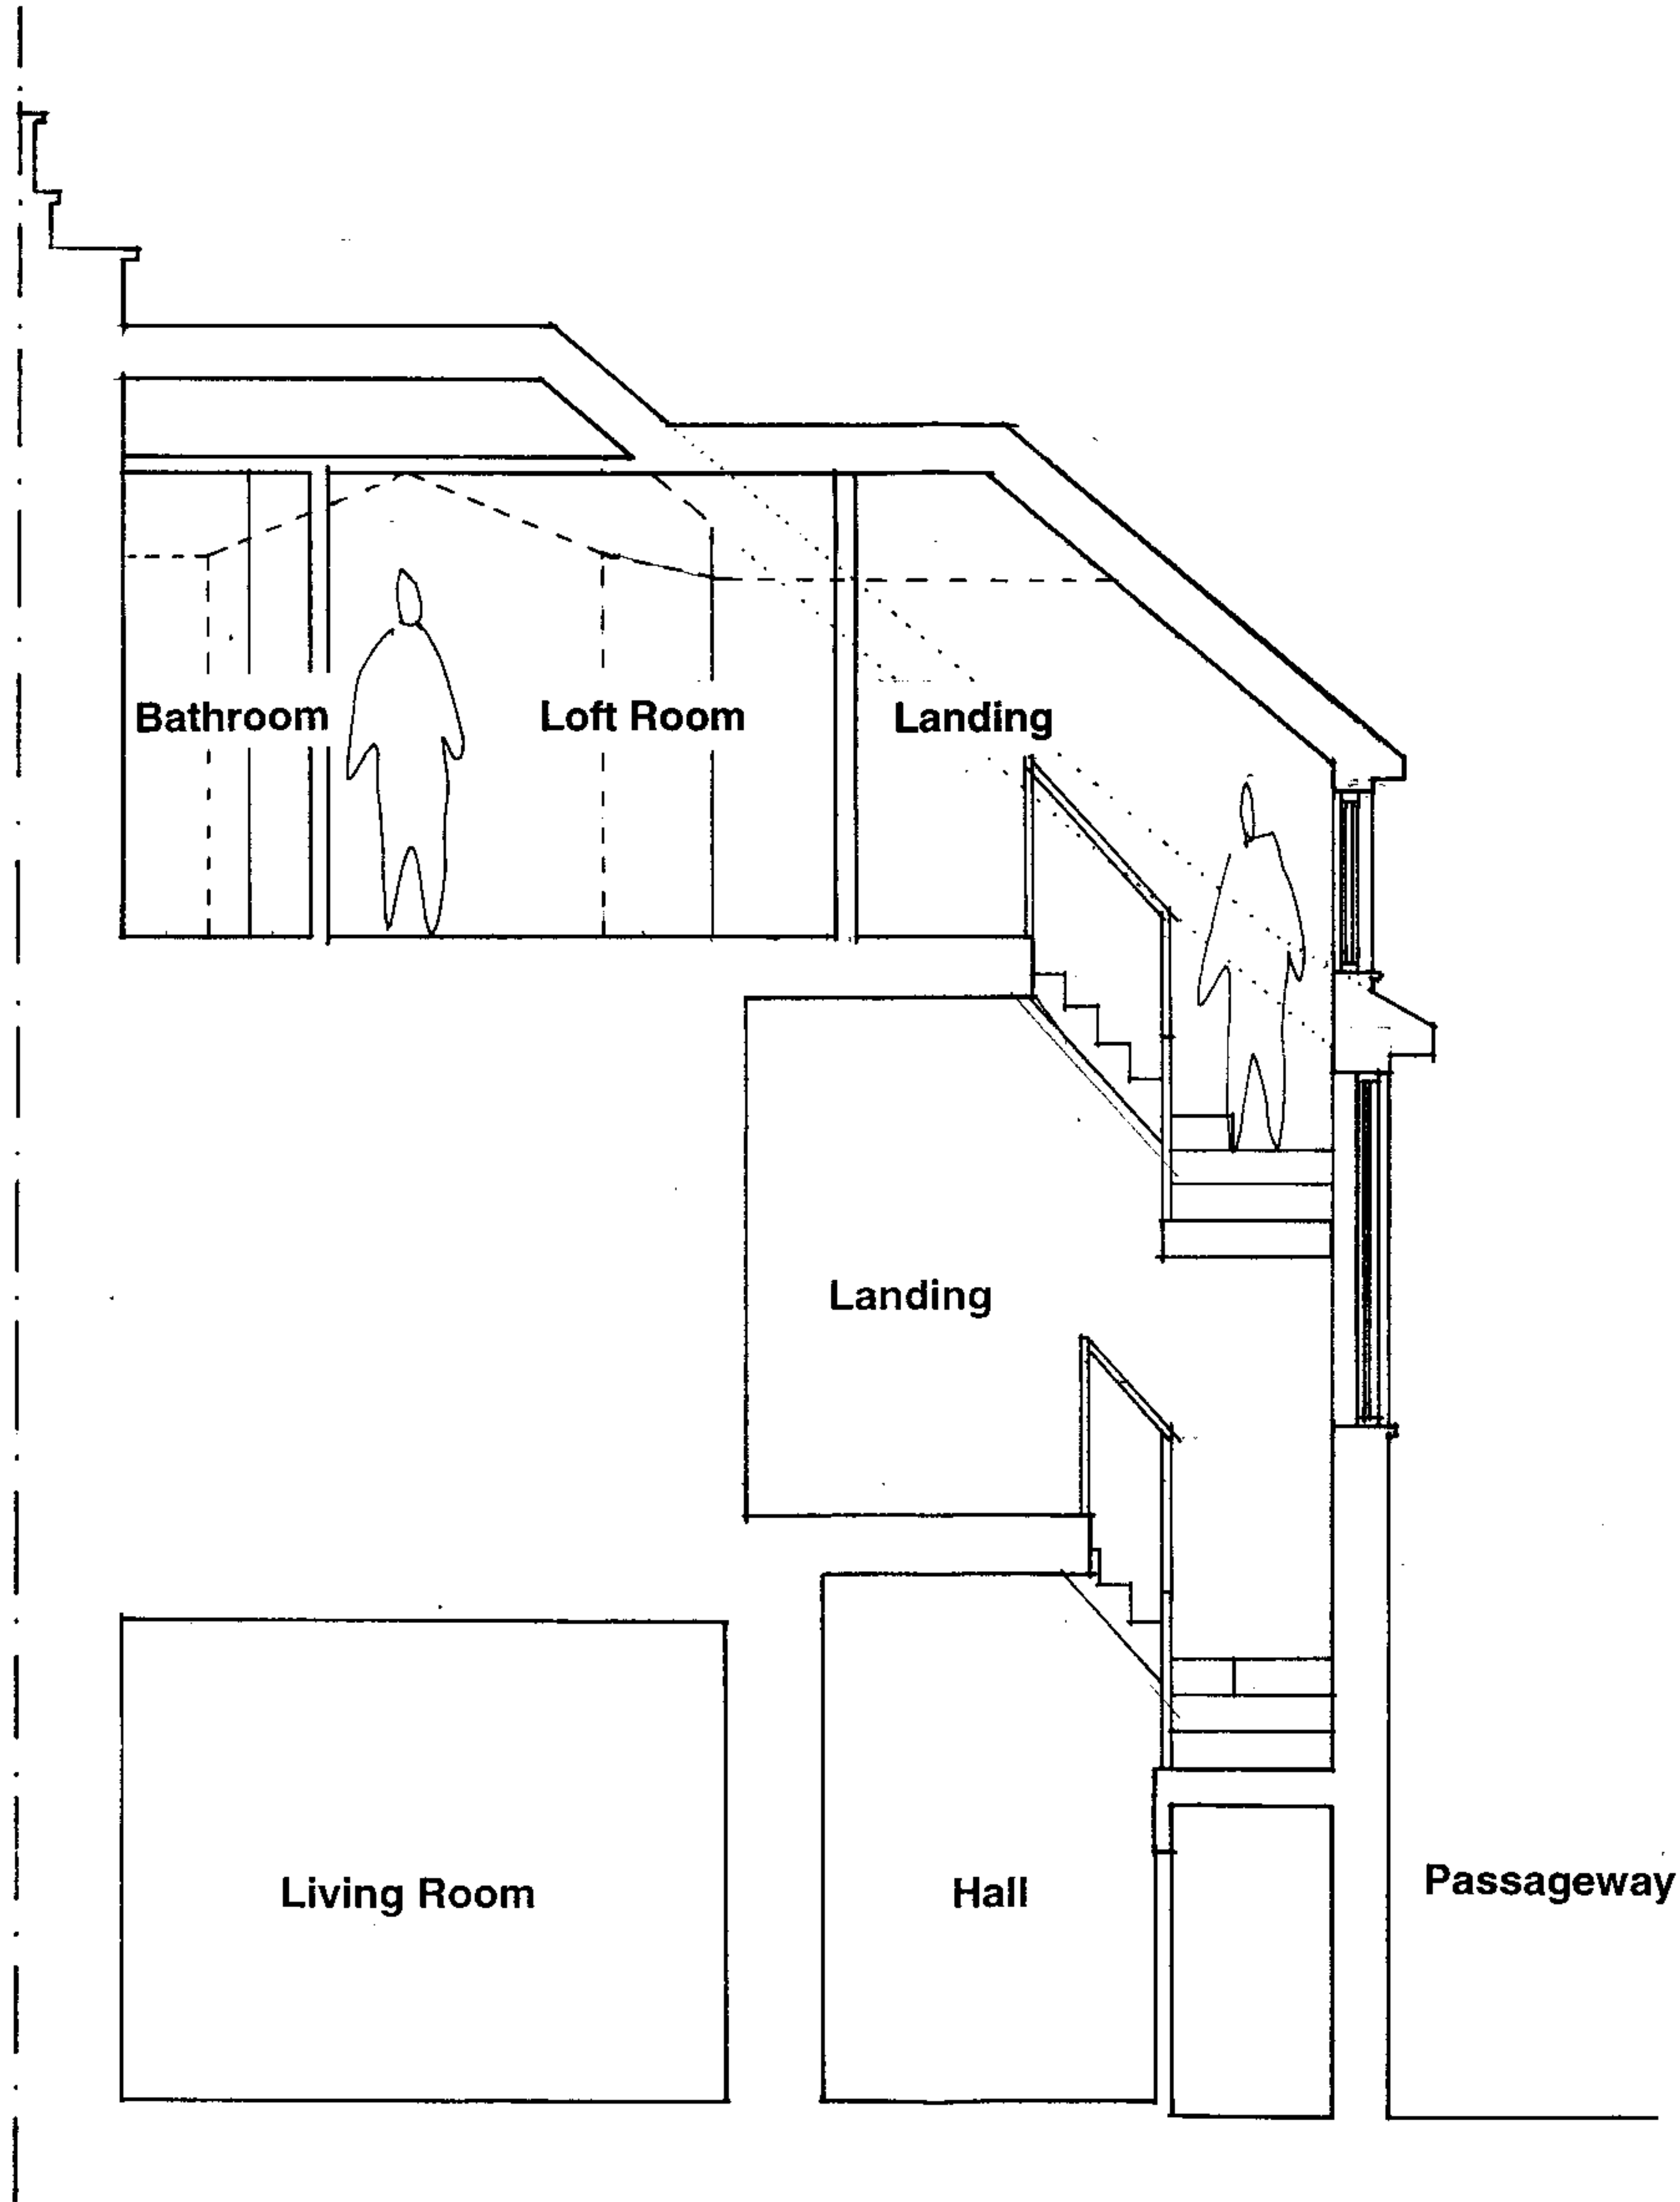


2006/4460/PR1

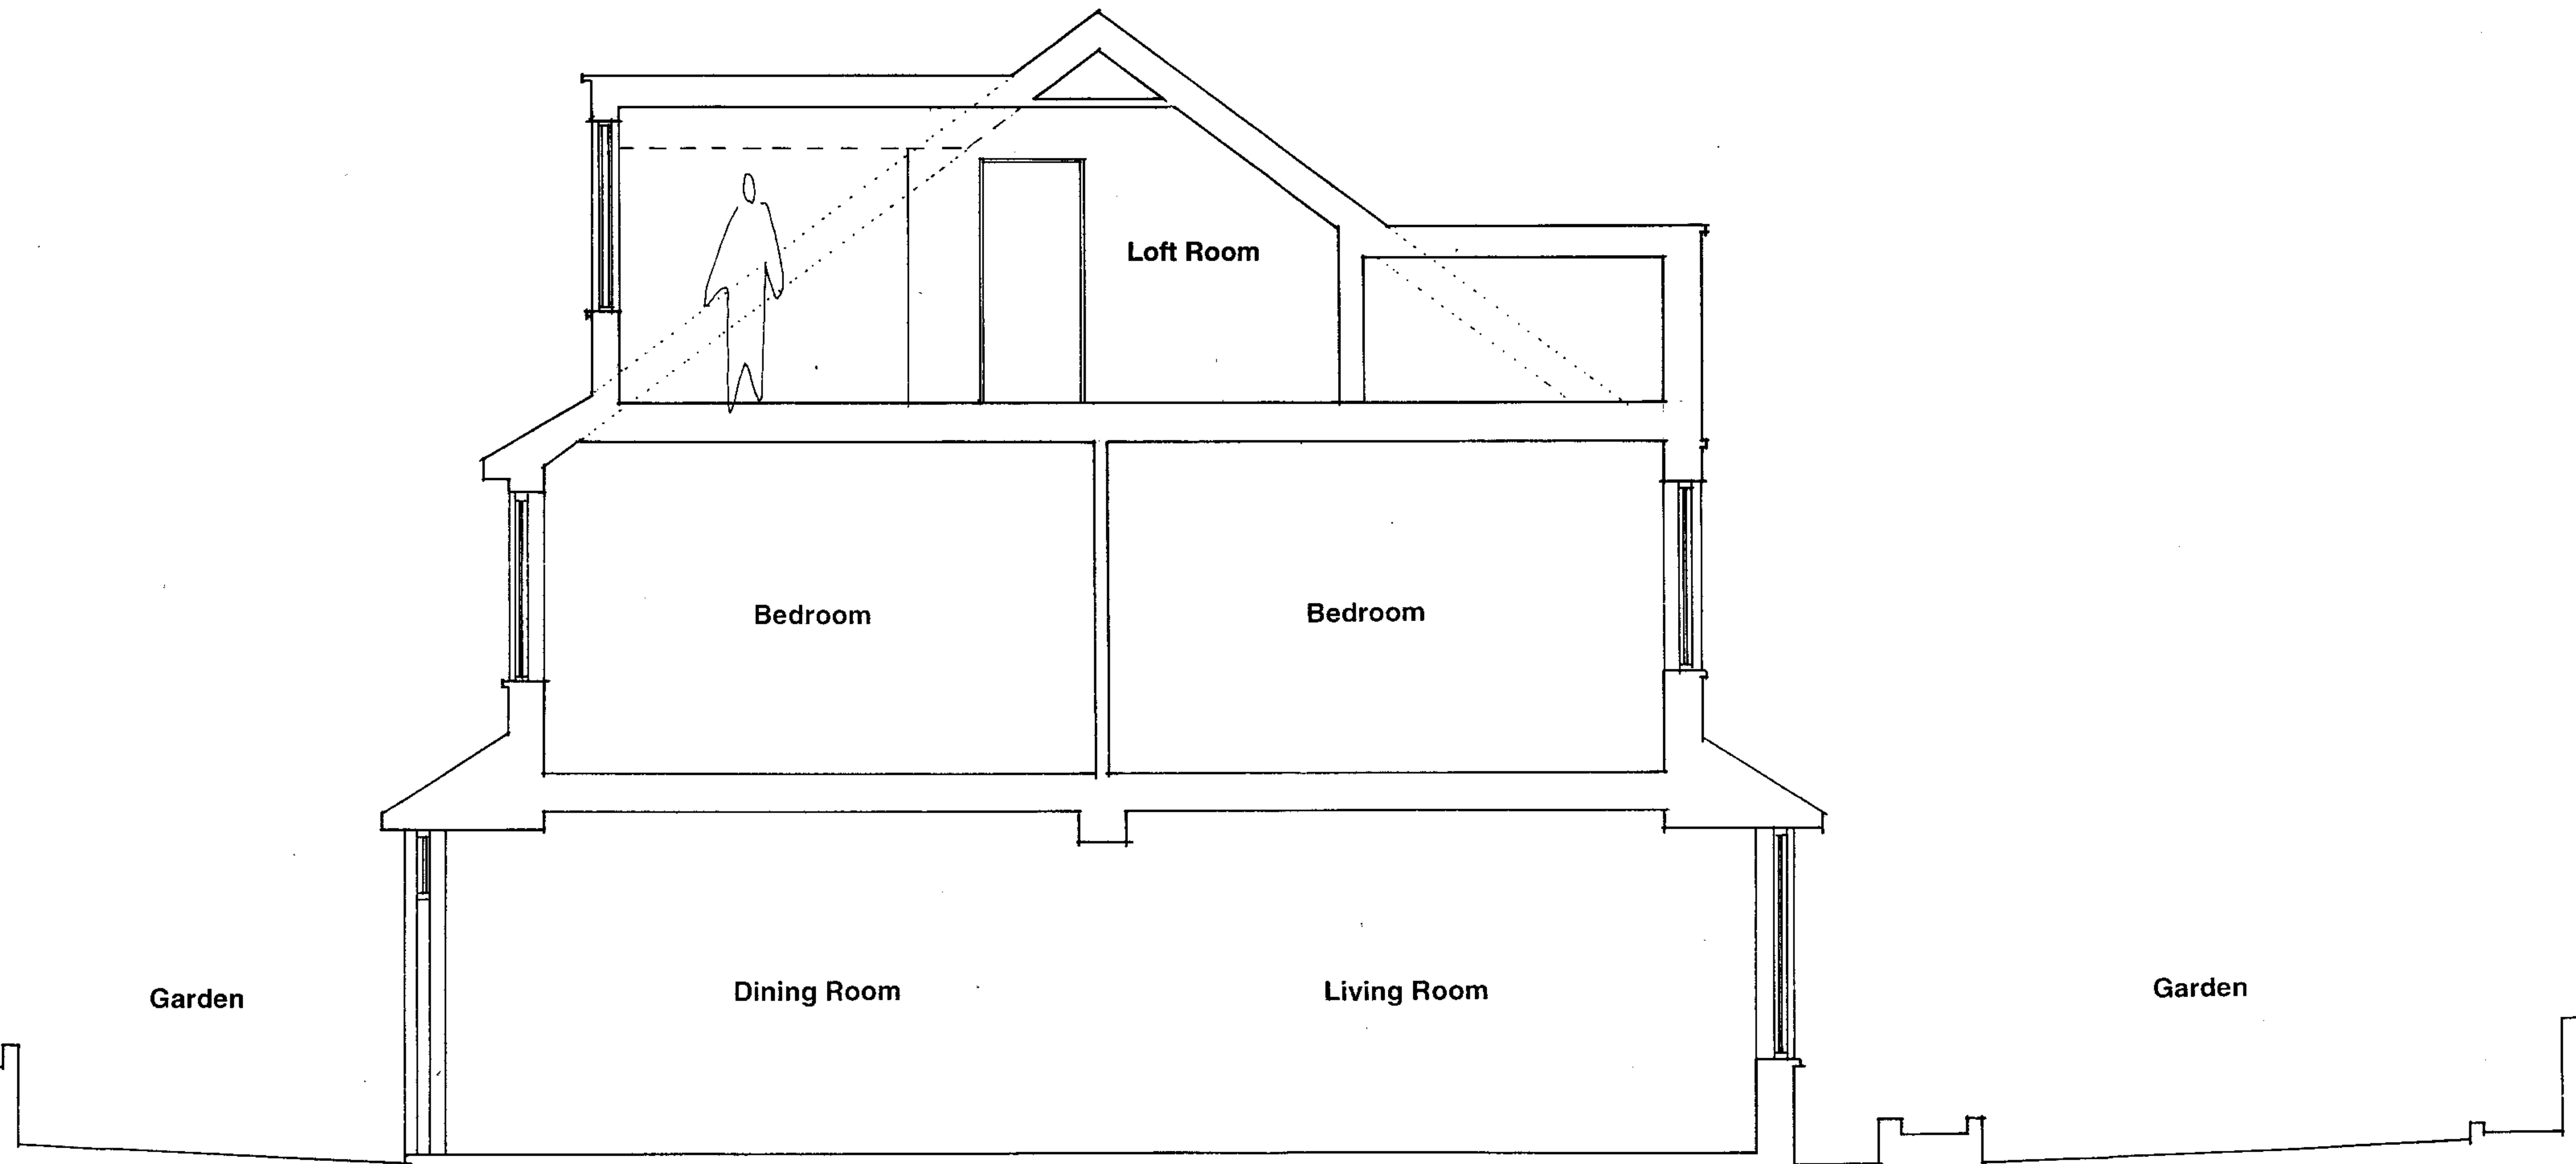

2006/4460/PR1
Sze Ip Wong
B Arch Hons
BA Arch Hons (Manchester)
M Arch (MIT) RIBA
Chartered Architect
42 Birchington Road
London N8 8HP
020 83403136
07880995716

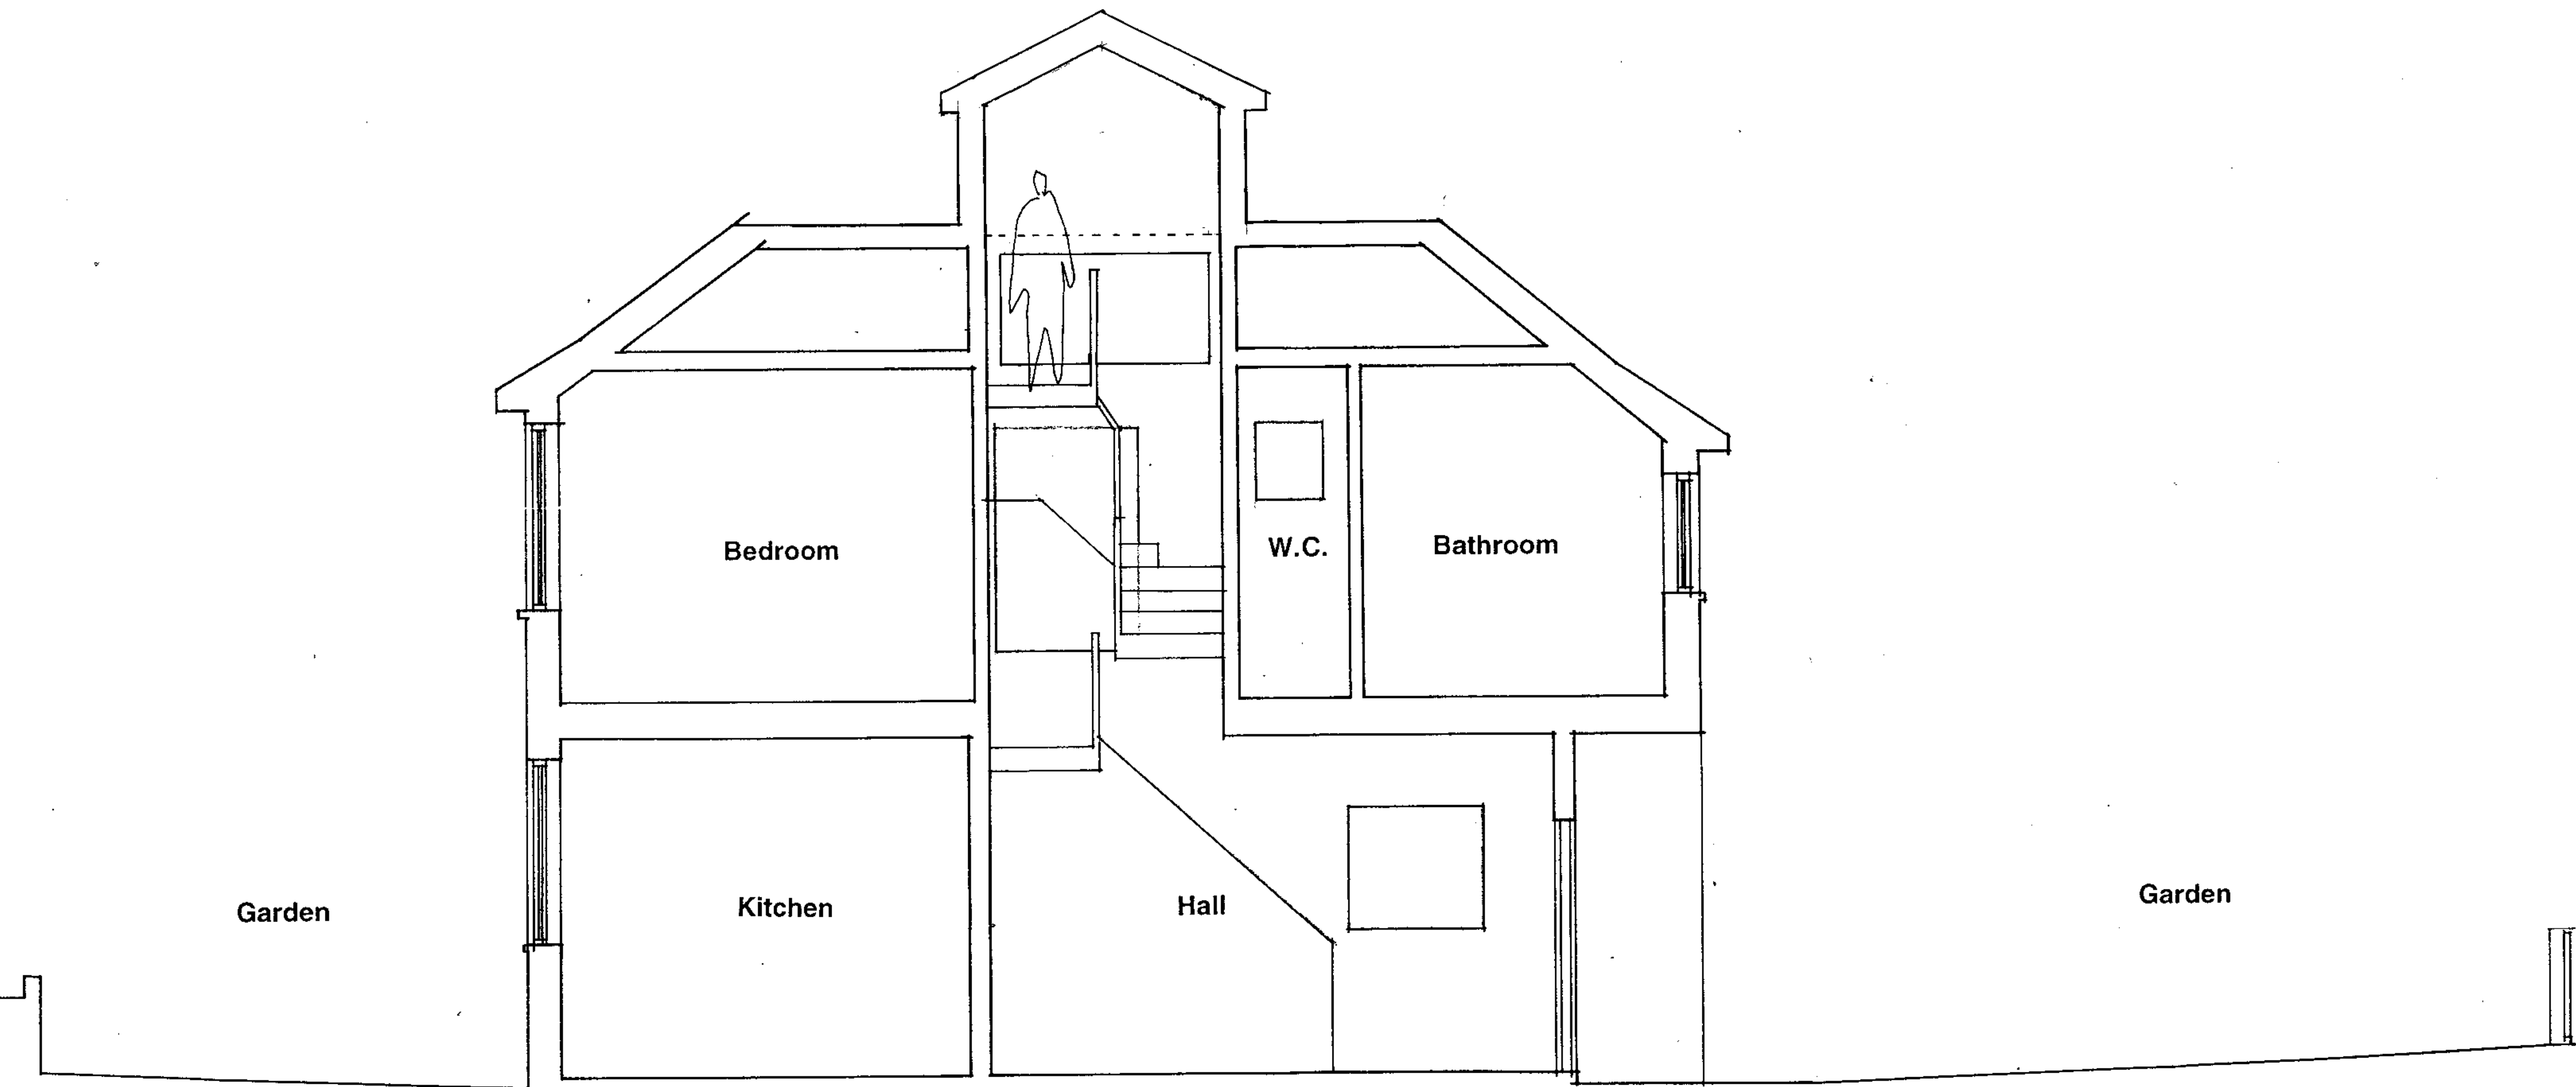

2006/4460/PR1

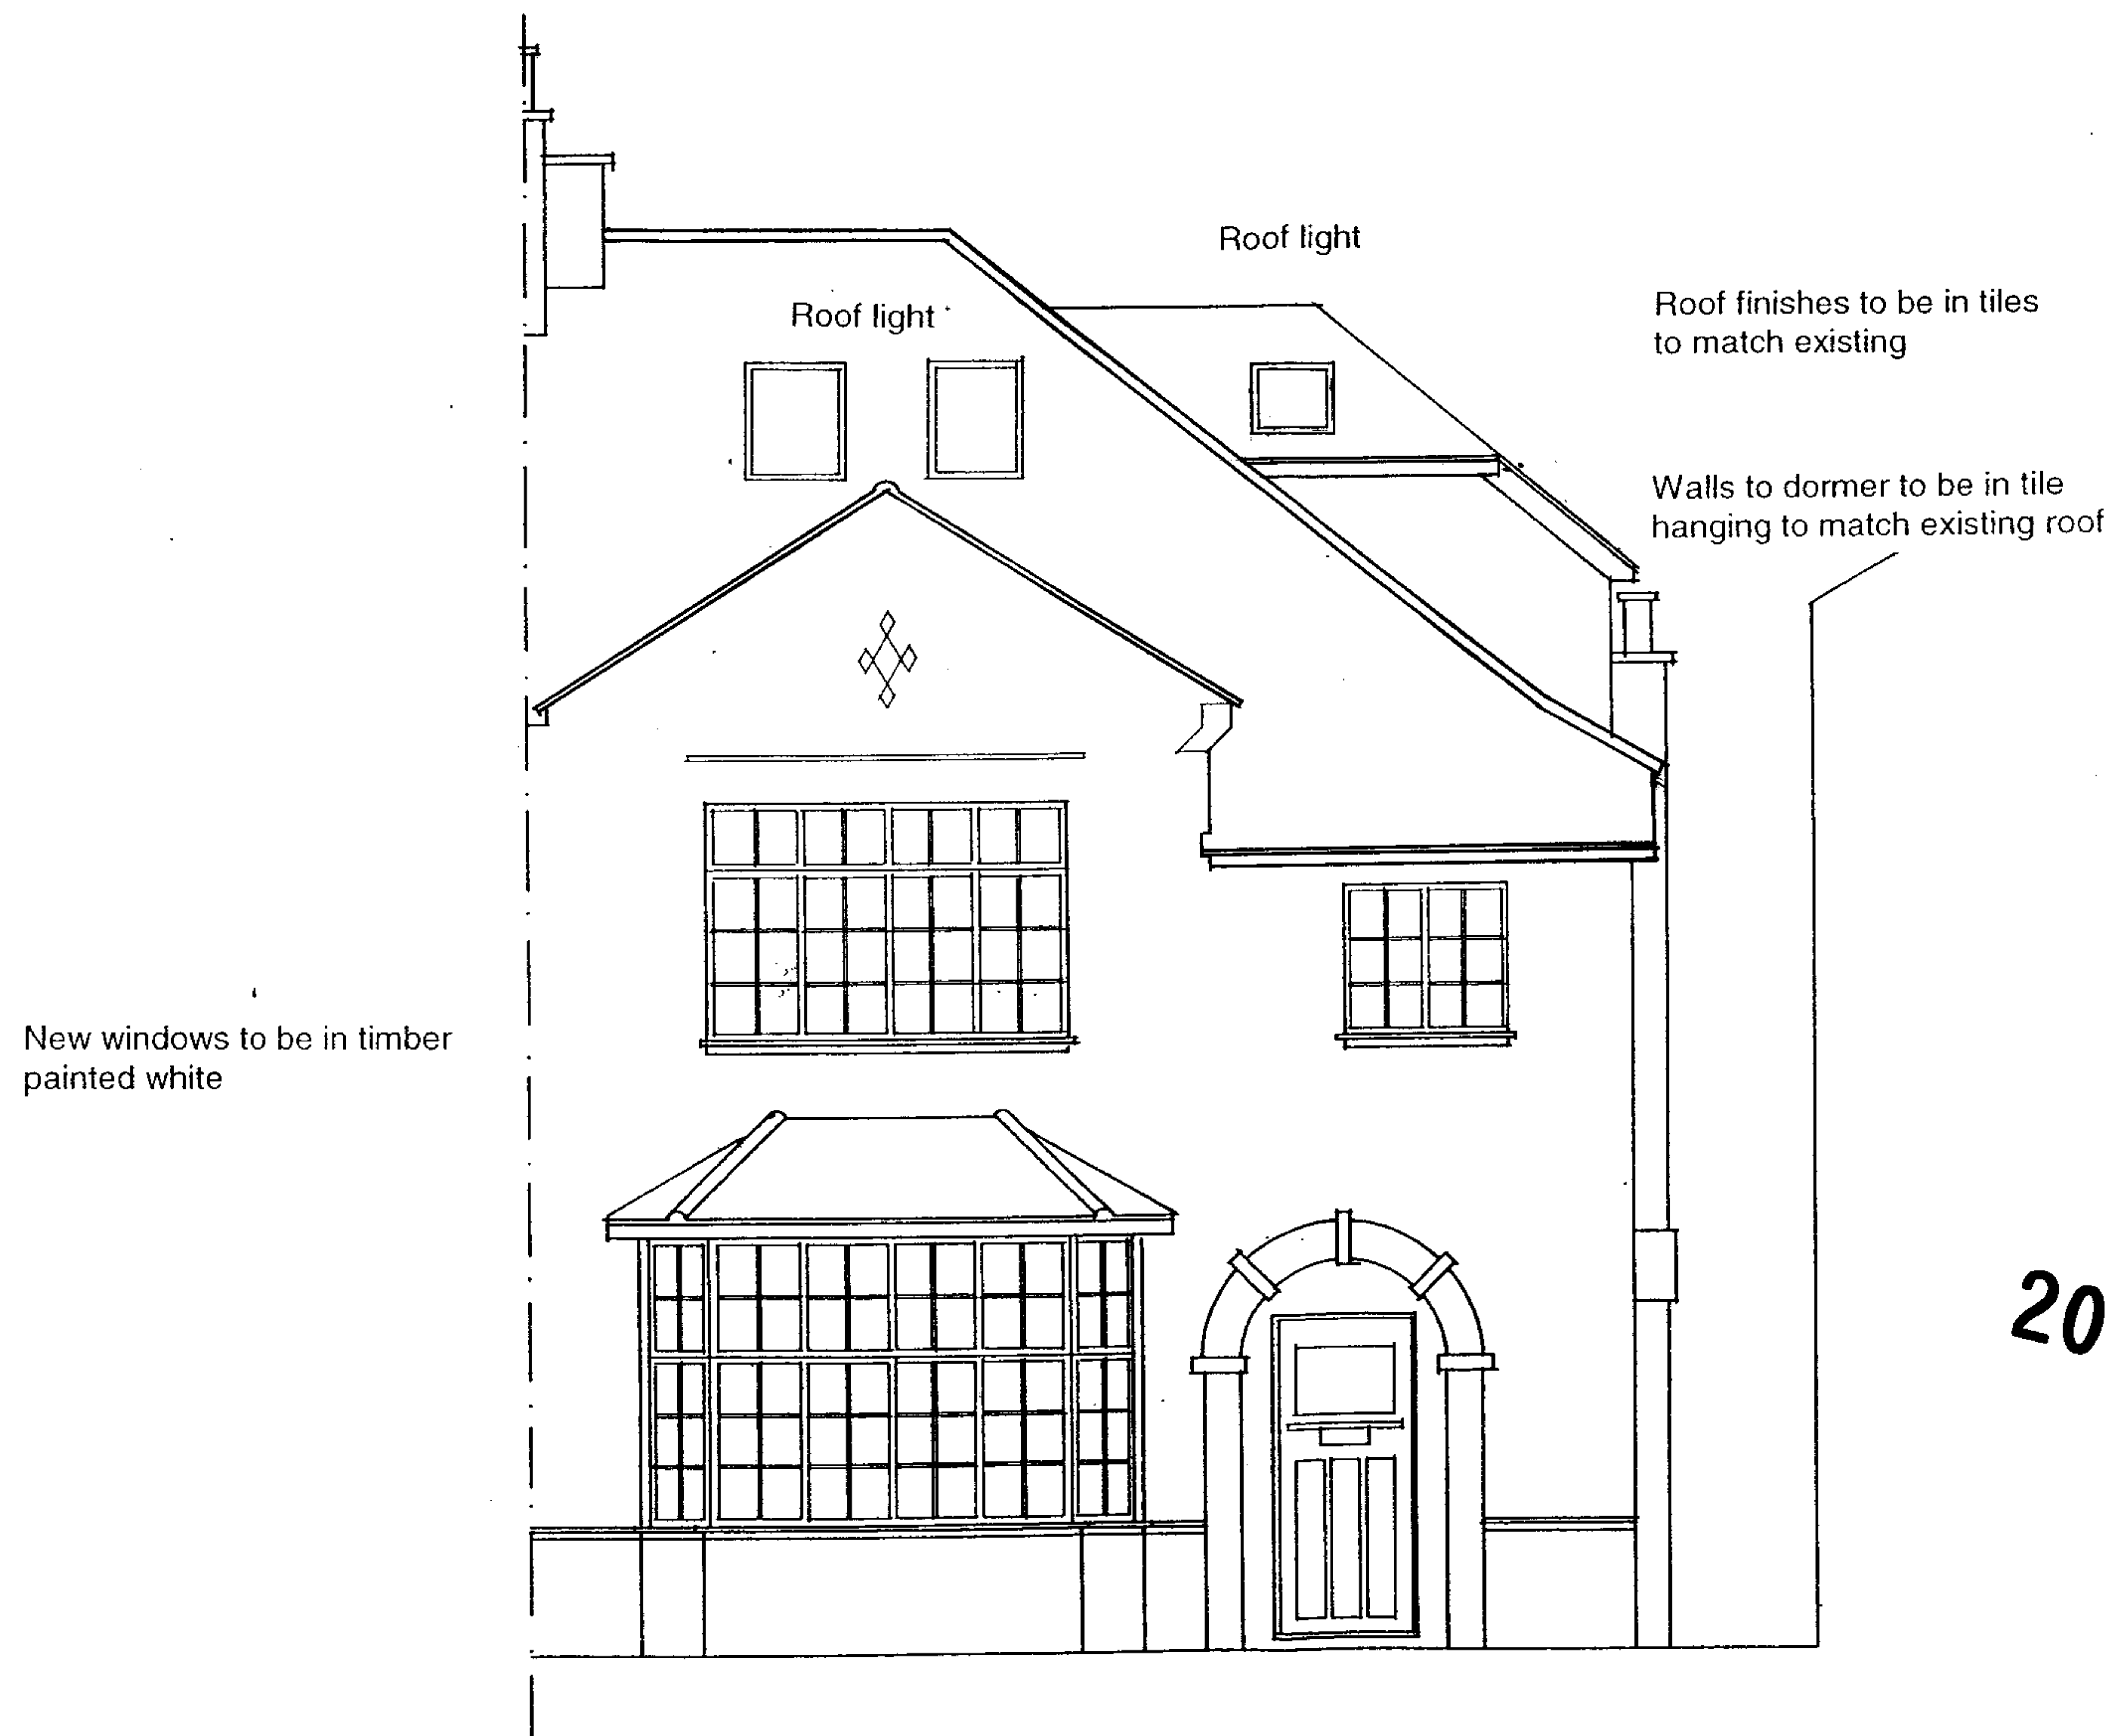

2006/4460/PR1

Sze Ip Wong
B Arch Hons
BA Arch Hons (Manchester)
M Arch (MIT) RIBA
Chartered Architect
42 Birchington Road
London N8 8HP
020 83403136
07880995716


PROPOSED REAR ELEVATION (NORTH-WEST)

Scale 1:50

Roof finishes to be in tiles
to match existing

Walls to dormer to be in tile
hanging to match existing roof

New windows to be in timber
painted white

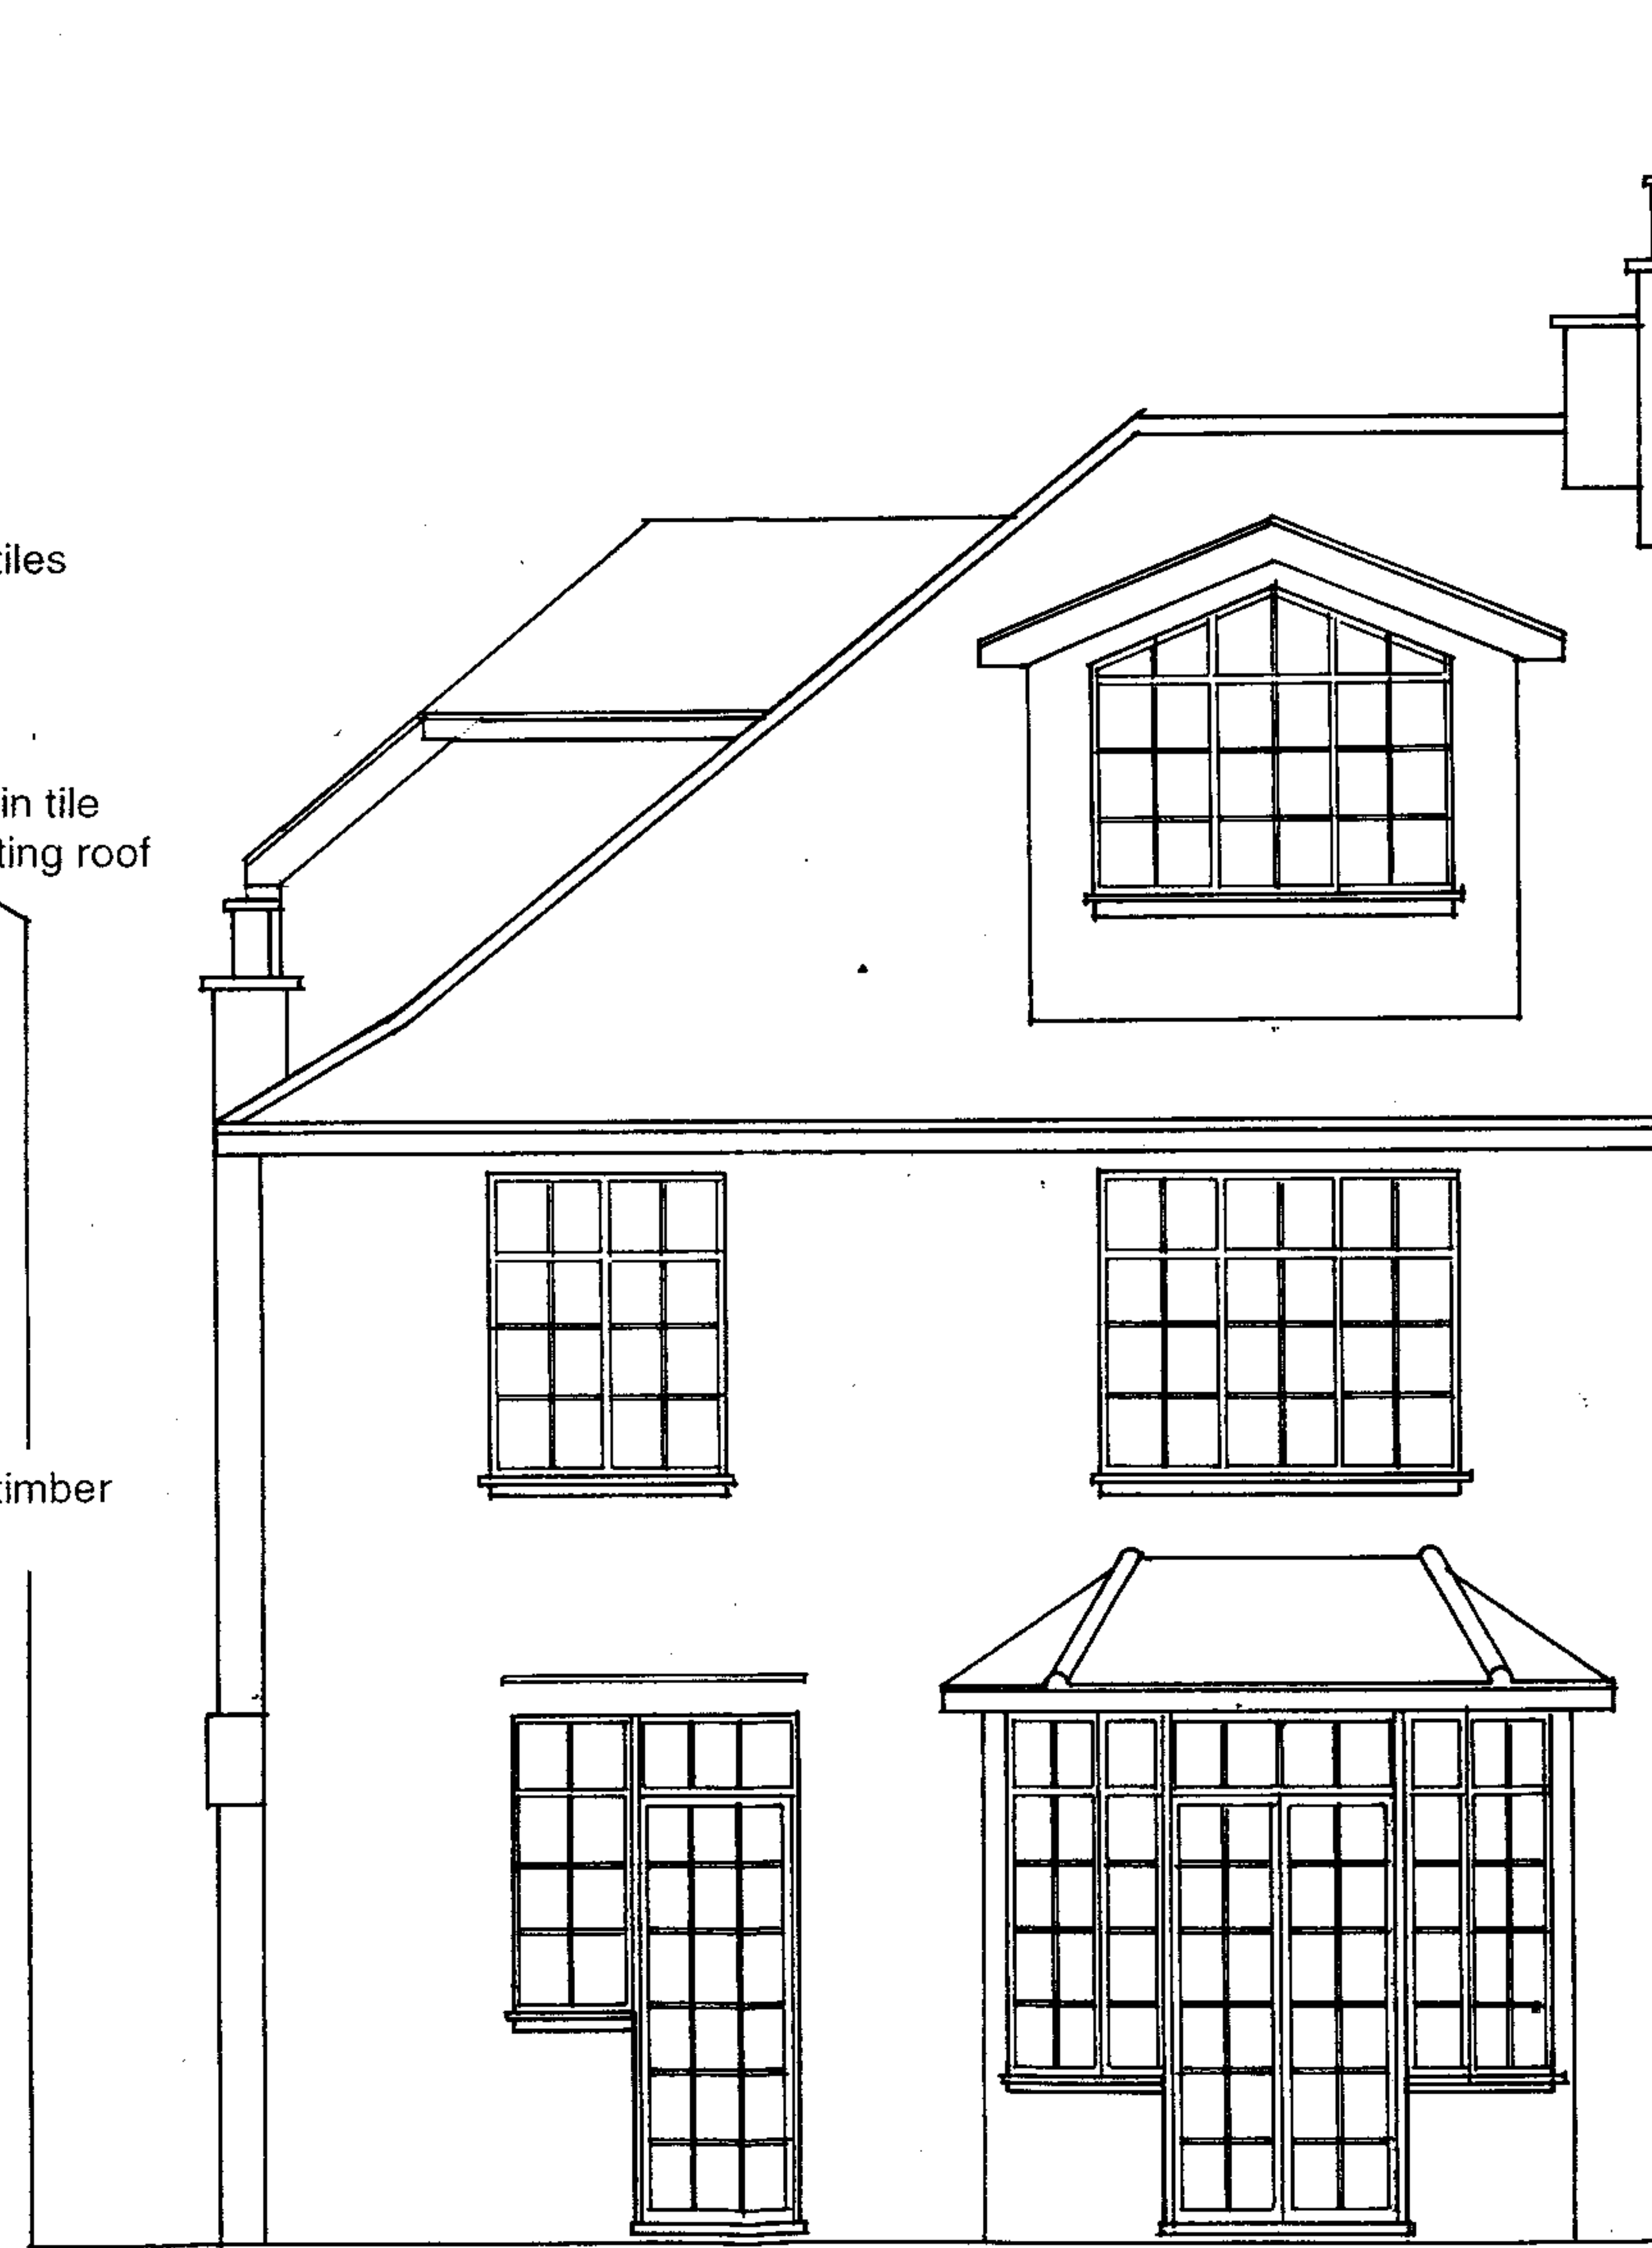

2006/4460/PR1

61 SWAINS LANE, N6 6QL - Extension and Loft Conversion

Drawing No. D19B

Size Ip Wong
B Arch Hons
BA Arch Hons (Manchester)
M Arch (MIT) RIBA
Chartered Architect
42 Birchington Road
London N8 8HP
020 83403136
07880995716

2006/4460/PR1



Roof finishes to be in tiles
to match existing

Walls to dormer to be in tile
hanging to match existing roof

New windows to be in timber
painted white

Driveway to be in coloured
concrete cobbles laid on
weak mix concrete