


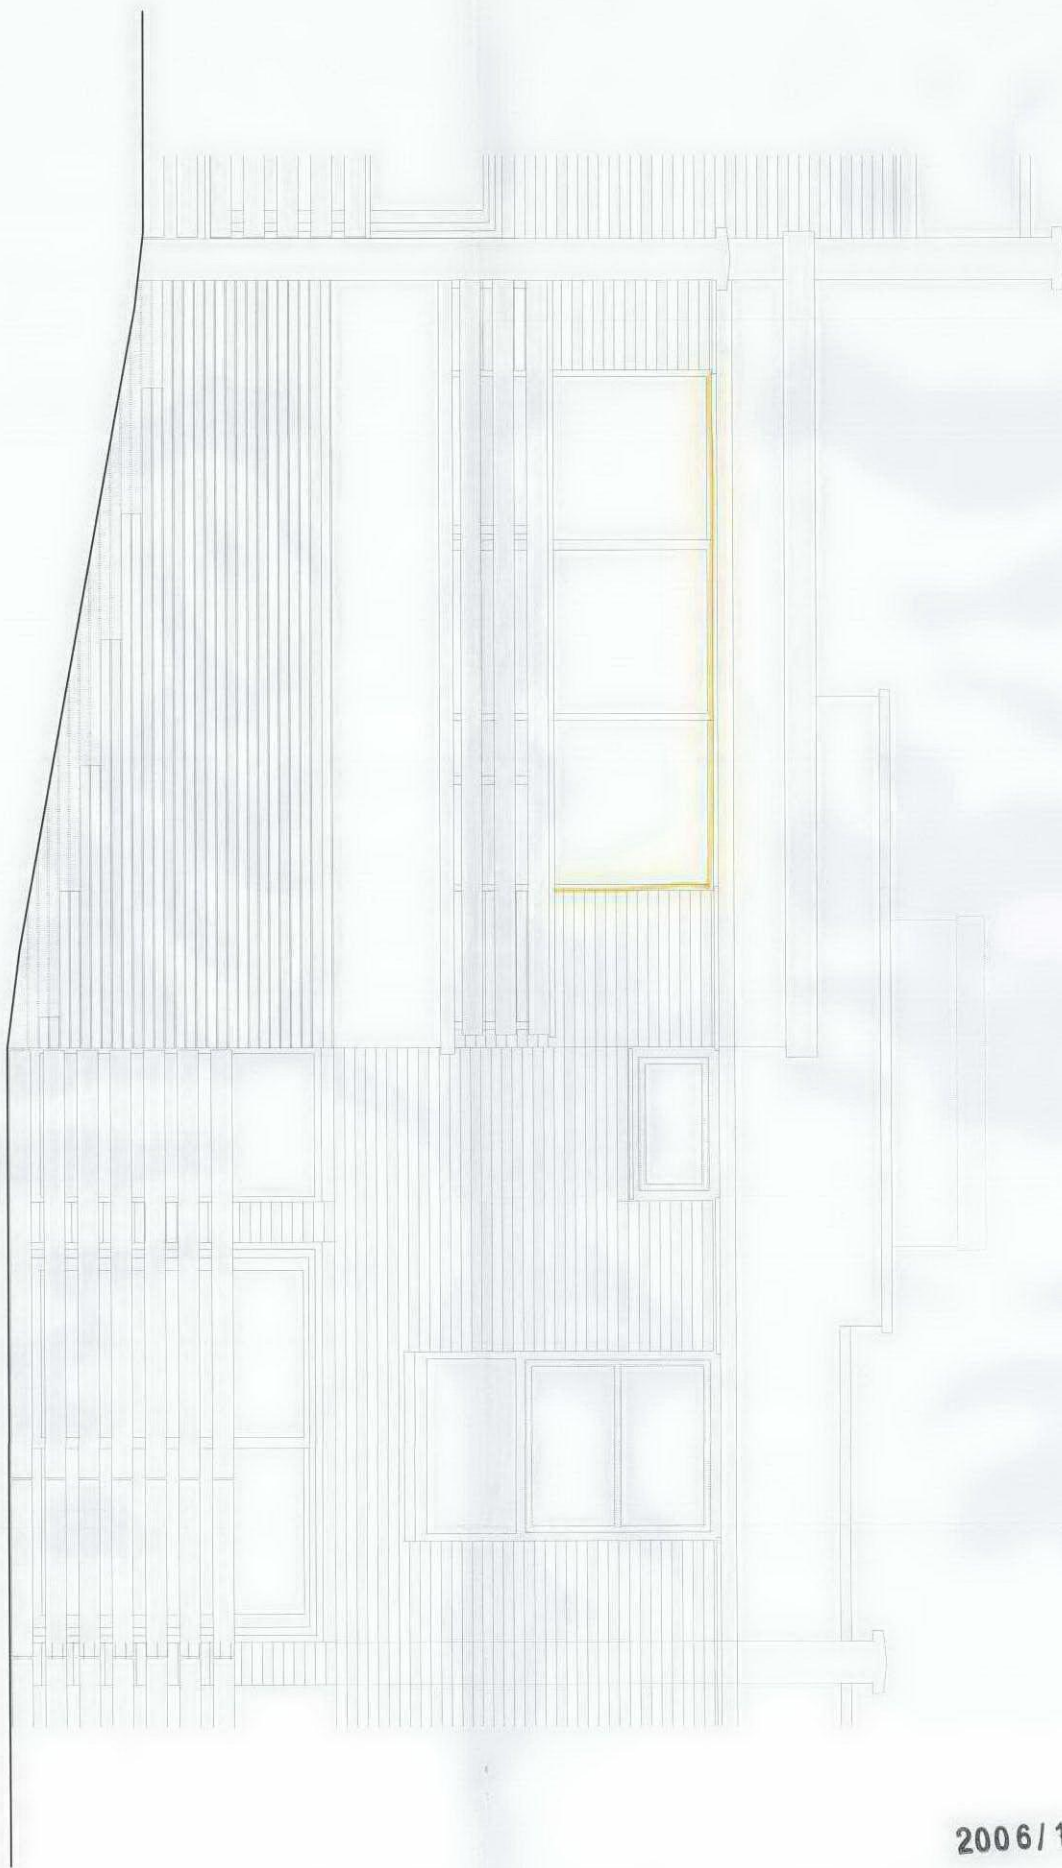


2006/1631/PR1

Unless otherwise stated this drawing is for information purposes only
DO NOT SCALE, Use figured dimensions only
All dimension to be checked on site.
This drawing is scaled at 1:20 @ A1
This drawing is scaled at 1:50 @ A3

Rev	Date	Notes
E	18.01.06	Construction Issue
F	30.03.06	Planning Application Set
H	05.11.06	Revised Planning 2006
J	13.11.06	Change to Fenestration

Drawing Name:	PROPOSED REAR ELEVATION		
Project:	No 7 LOWER MERTON RISE, LONDON NW3 3RA		
Job Ref:	1791-07		
Date:	August 2006		
Scale:	1 : 20	Drwg No. 1791-07 / PR / 008	J

2006/1631/PR1

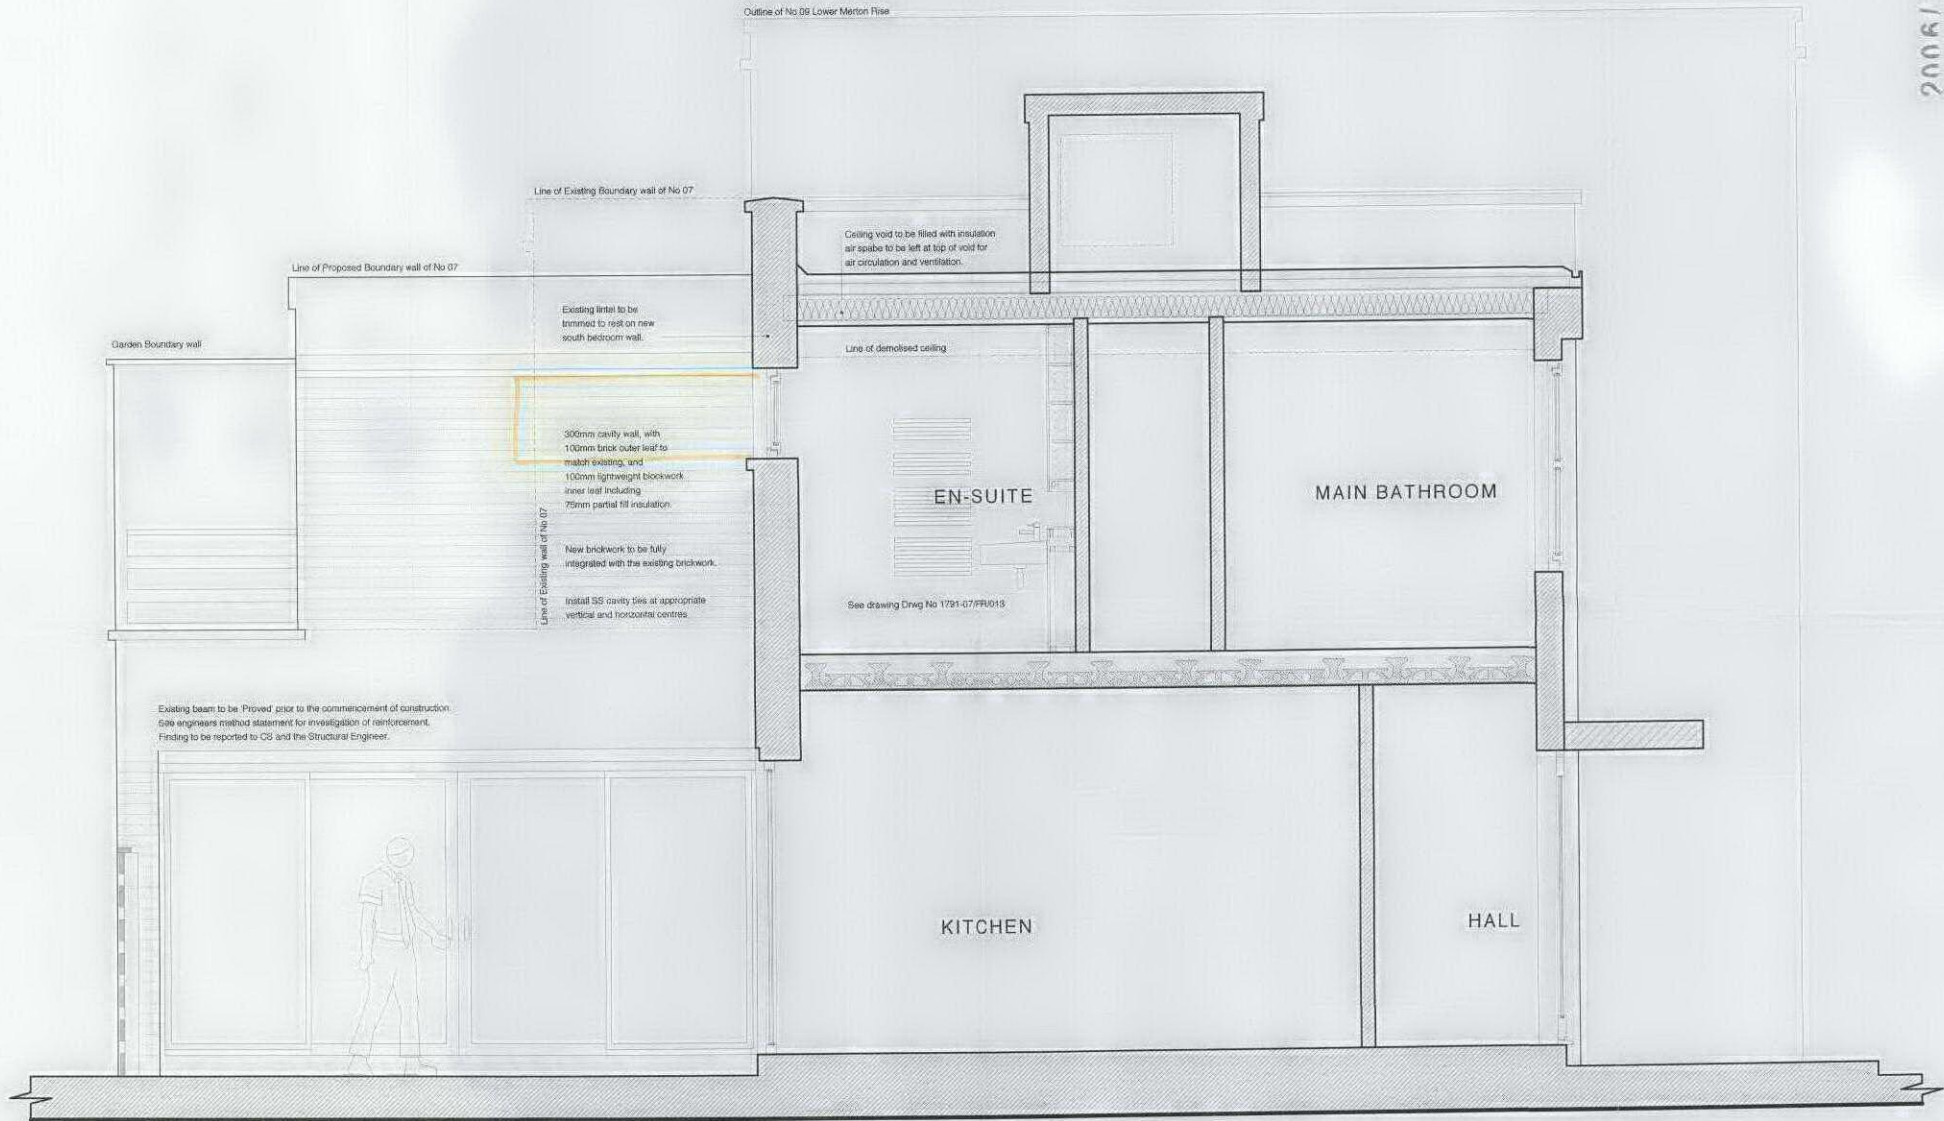

GENERAL NOTE
All works to be carried out in accordance with the relevant Approved Documents of the building regulations.
The DS must be given sufficient notice to inspect any relevant structural or drainage works prior to their being covered over.

STEELWORK
All structural works to be carried out in accordance with Approved Document Part A.
All steelwork to receive 2 coats of red oxide primer prior to erection in accordance with engineers specification. All steelwork to receive 2 layers of 1.0mm plasterboard in order to provide 1 hour fire protection.

DRAINAGE
All alterations to drainage to be carried out in accordance with Approved Document Part H of the building regulations.
All drainage works to be agreed with DS on site when existing runs have been exposed and again prior to covering over of any new works.

GLAZING
All new glazing to be installed in accordance with Approved Documents Part L and Part N of the building regulations.

DAMP
Generally where making good areas that have been damaged or affected by damp, hack off existing plaster to a dimension of 500mm beyond any visible damage. Leave exposed and allow to dry out thoroughly prior to re-plastering.

Unless otherwise stated this drawing is for information purposes only.
DO NOT SCALE. Use figured dimensions only.
All dimensions to be checked on site.
This drawing is scaled at 1:20 @ A1
This drawing is scaled at 1:50 @ A3

Rev	Date	Notes
F	30.03.08	Planning Application Set
H	05.11.06	Revised Planning 2006

Drawing Name:	PROPOSED SOUTH ELEVATION / SECTION CC
Project:	No 7 LOWER MERTON RISE, LONDON NW3 3RA
Job Ref:	1791-07
Date:	August 2006
Scale:	1 : 20
	Drwg No. 1791-07 / PR / 018 (H)

GENERAL NOTE:
All works to be carried out in accordance with the relevant Approved Documents of the building regulations.
The DS must be given sufficient notice to inspect any relevant structural or drainage works prior to their being covered over.

STEELWORK
All structural works to be carried out in accordance with Approved Document Part A.
All steelwork to receive 2 coats of red oxide primer prior to erection in accordance with engineers specification. All steelwork to receive 2 layers of 12mm plasterboard in order to provide 1 hour fire protection.

DRAINAGE
All alterations to drainage to be carried out in accordance with Approved Document Part H of the building regulations.
All drainage works to be agreed with DS on site when existing runs have been exposed and again prior to covering over of any new works.

GLAZING
All new glazing to be installed in accordance with Approved Documents Part L and Part N of the building regulations.

DAMP
Generally where making good areas that have been damaged or affected by damp, hack off existing plaster to a dimension of 500mm beyond any visible damage. Leave exposed and allow to dry out thoroughly prior to re-plastering.



2006/1631/PR1

Unless otherwise stated this drawing is for information purposes only.
DO NOT SCALE. Use figured dimensions only.
All dimensions to be checked on site.

This drawing is scaled at 1:20 @ A1
This drawing is scaled at 1:50 @ A3

Rev	Date	Notes
F	30.03.06	Planning Application Set
G	09.10.06	General amendments and additional dimensions
H	23.10.06	Revised Planning 2006
J	13.11.06	Changes to Fenestration

Drawing Name:	PROPOSED FIRST FLOOR PLAN
Project:	No 7 LOWER NERTON RISE, LONDON NW3 3RA
Job Ref:	1791-07
Date:	August 2006
Scale:	1 : 20
Drwg No.	1791-07 / PR / 003