


FRONT GARDEN OF PROPERTY

**84 MANSFIELD ROAD,
LONDON, NW3 2HX.**

REFUSE STORAGE

SCALE 1:50

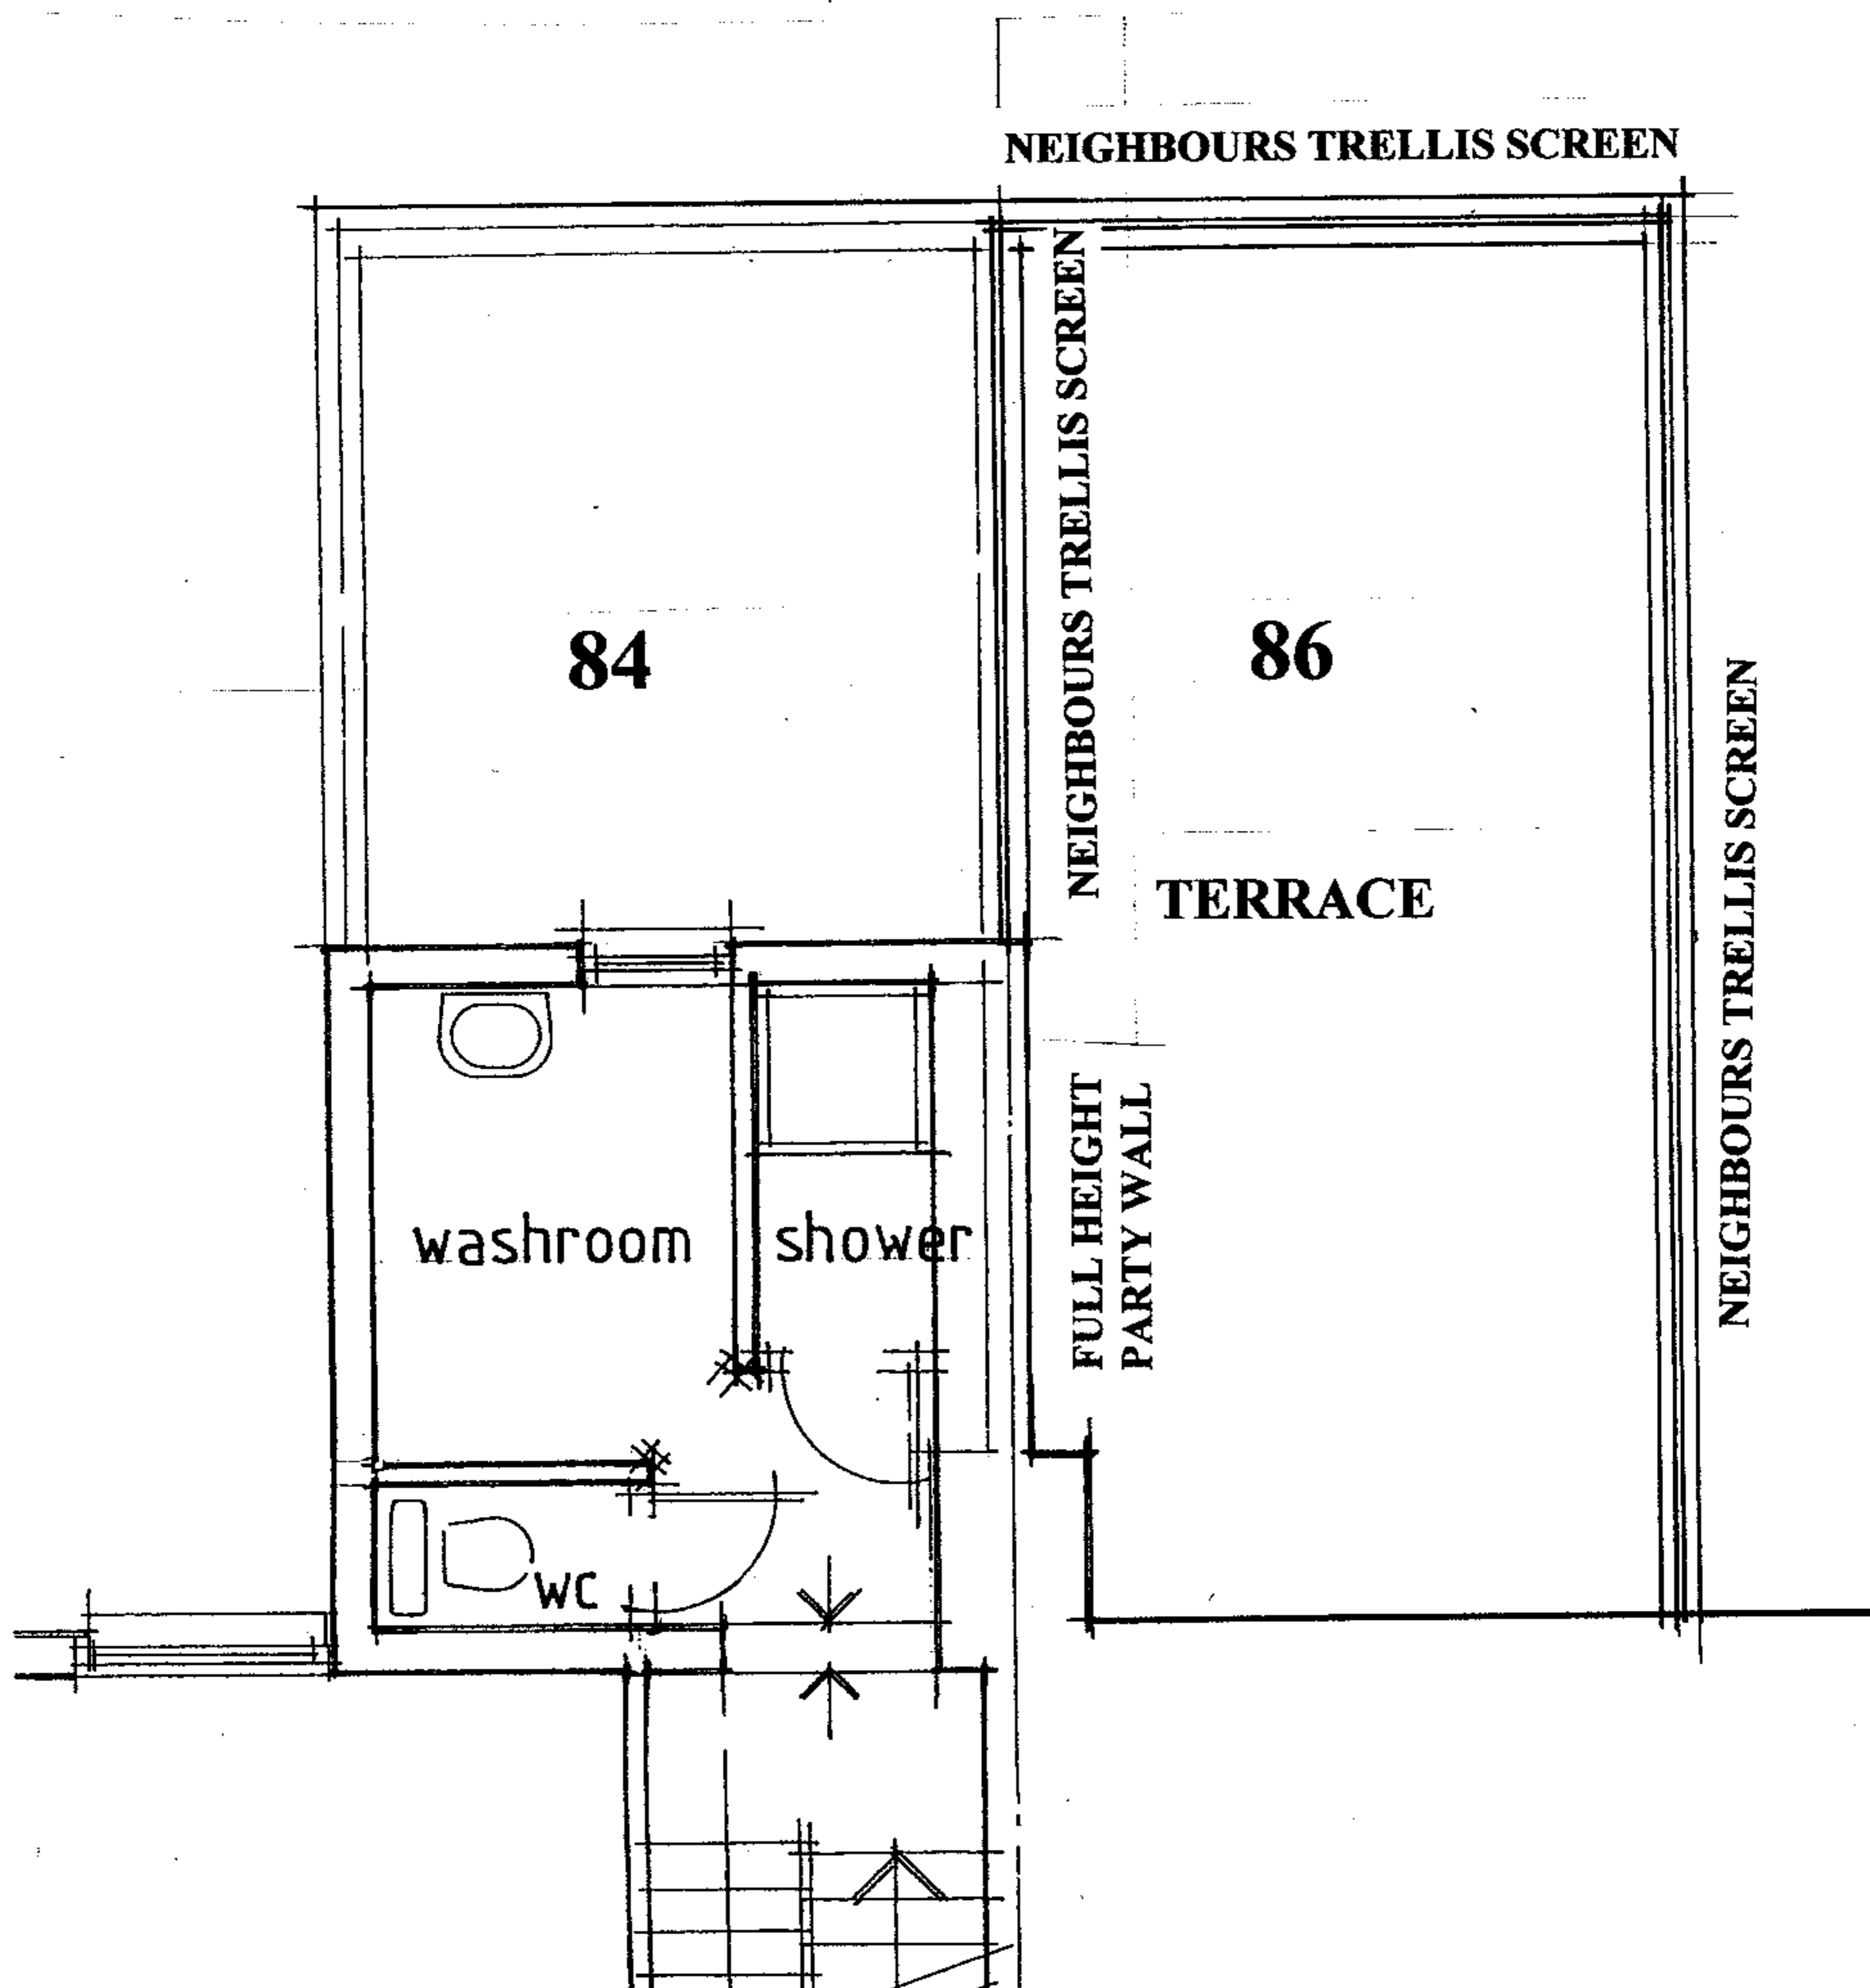

**84 MANSFIELD ROAD,
LONDON, NW3 2HX.**

**PLAN SHOWING NEIGHBOURS
TERRACE AT
SECOND FLOOR LEVEL**

SCALE 1:50



**SCREEN TO NEIGHBOURS FLAT
ROOF AT SECOND FLOOR LEVEL**

**84 MANSFIELD ROAD,
LONDON, NW3 2HX.**

**EXISTING REAR ELEVATION
SHOWING WINDOWS AT
SECOND FLOOR LEVEL TO
ADJOINING PROPERTY**


SCALE 1:50


**84 MANSFIELD ROAD,
LONDON, NW3 2HX.**

**EXISTING SIDE ELEVATION
SHOWING NEIGHBOURS
SCREEN TO TERRACE AT
SECOND FLOOR LEVEL**

SCALE 1:50

**SCREEN TO NEIGHBOURS FLAT
ROOF AT SECOND FLOOR LEVEL**

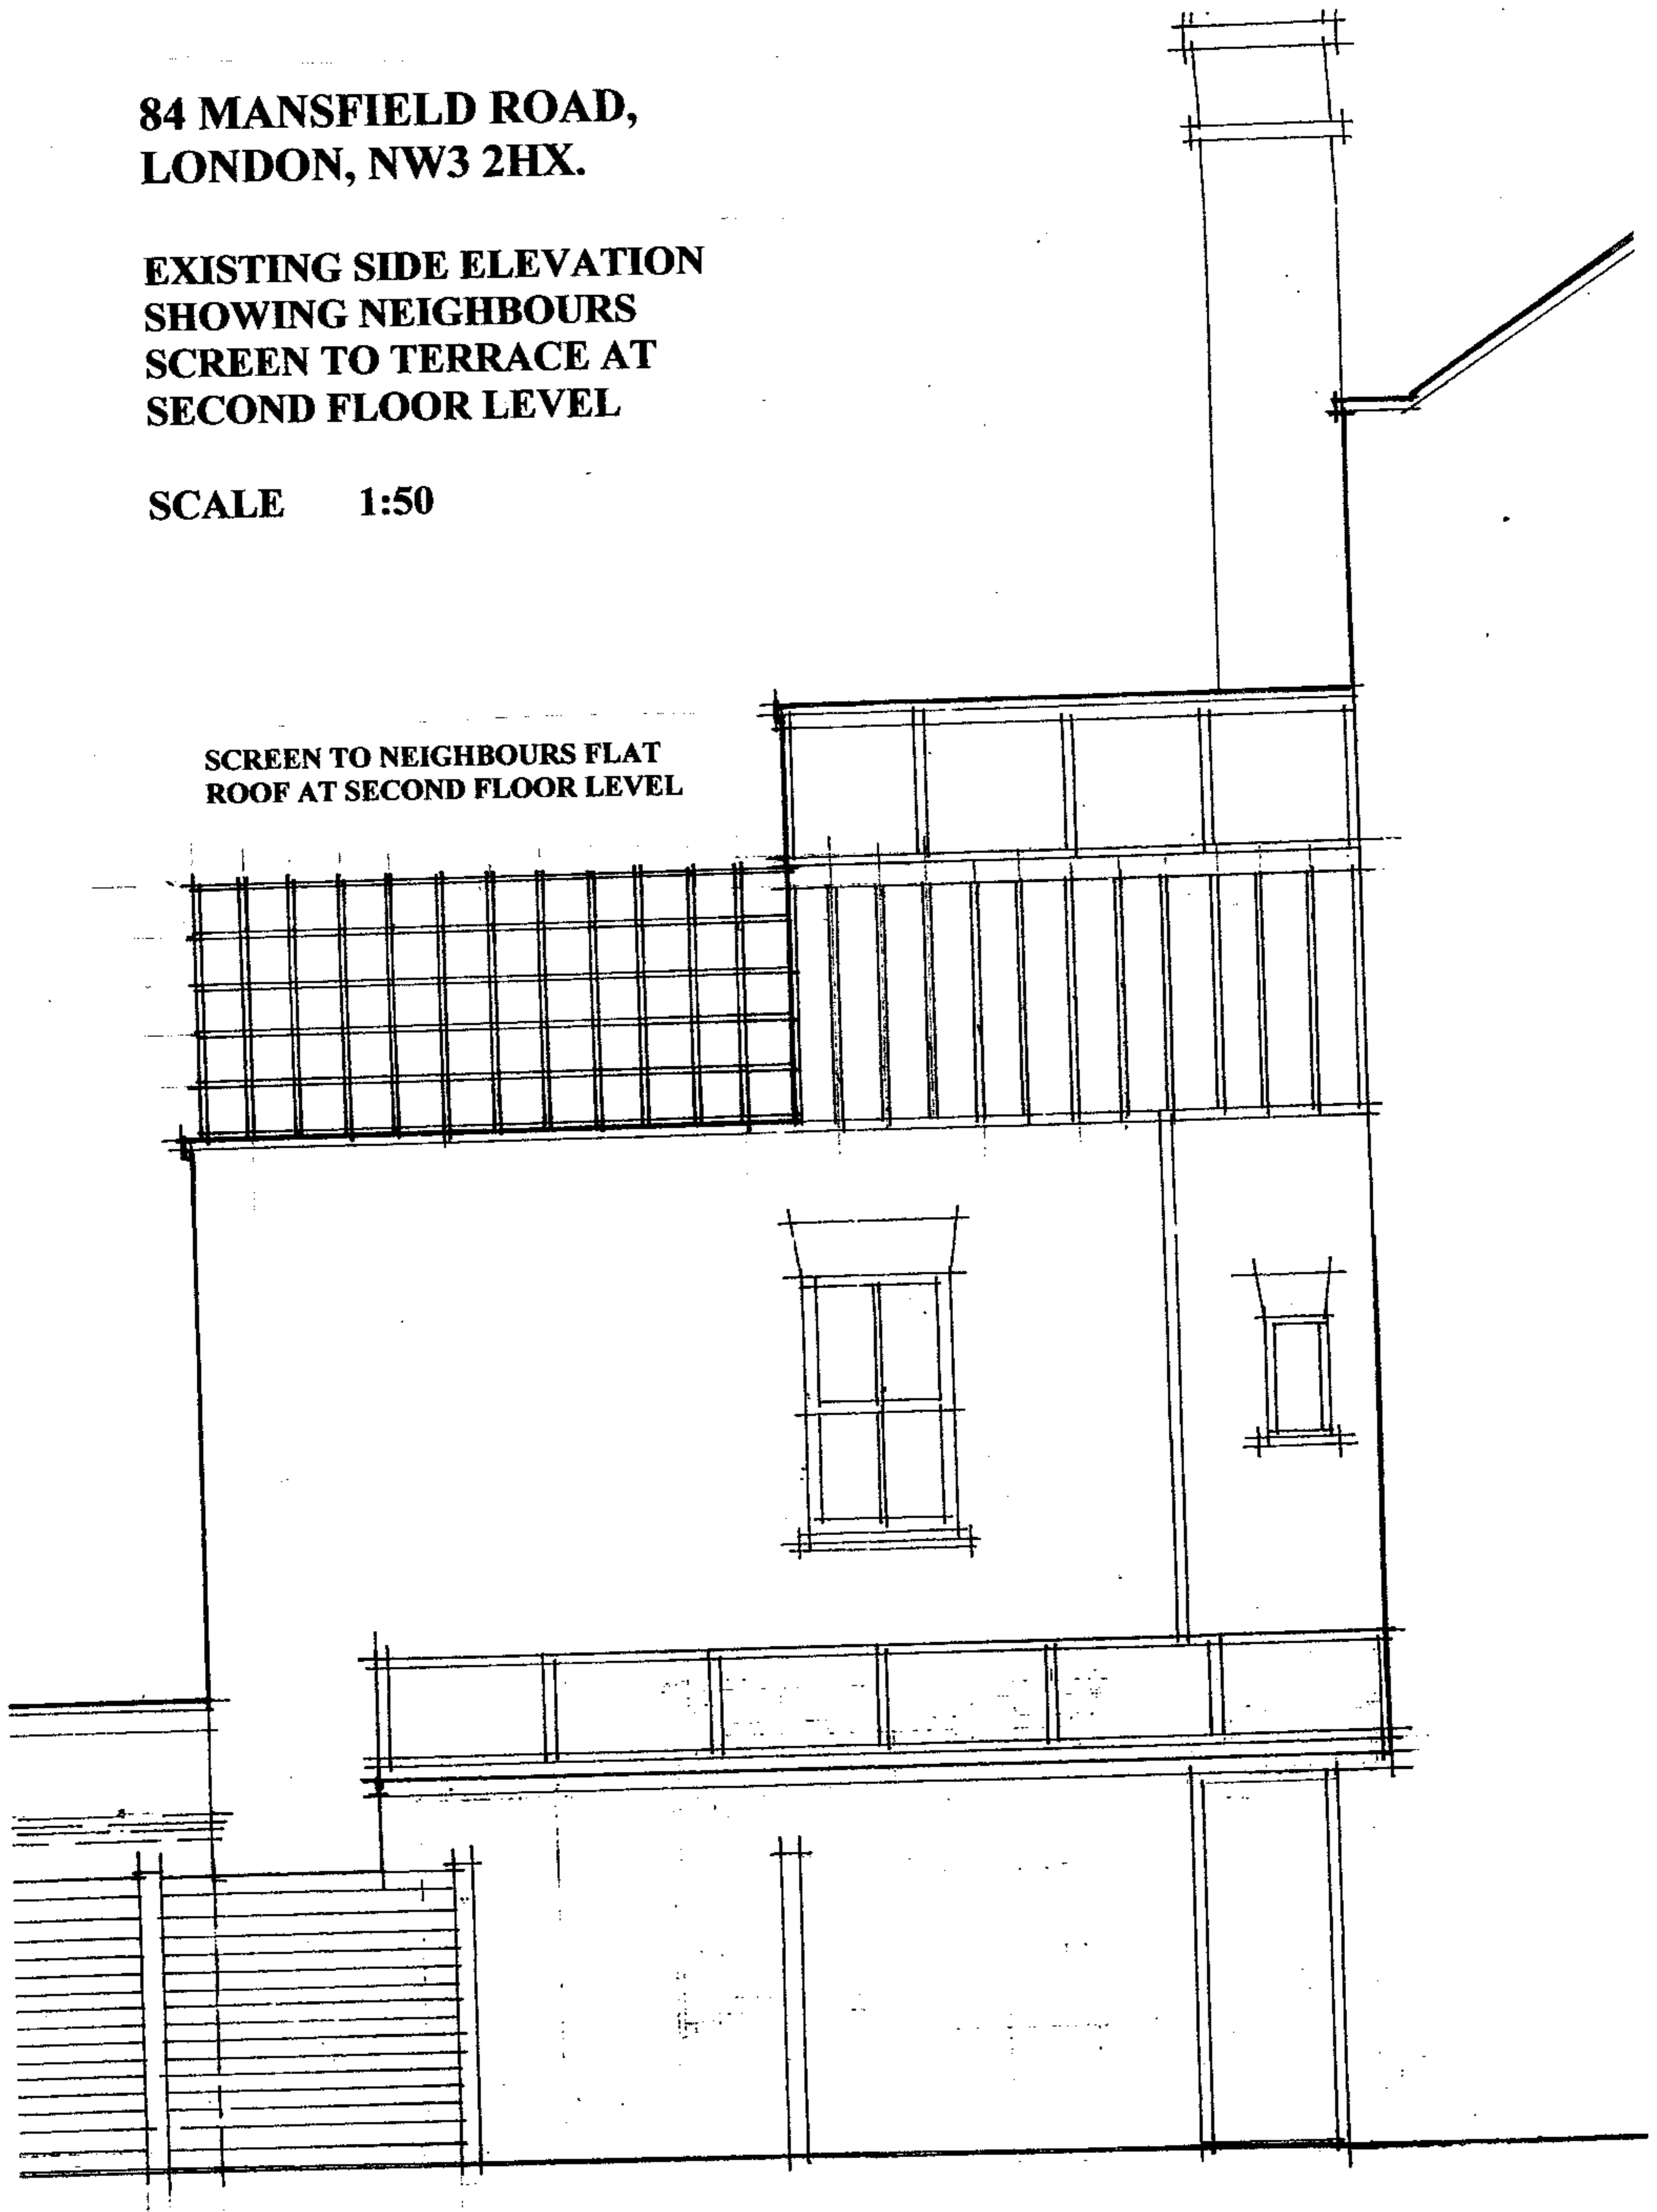

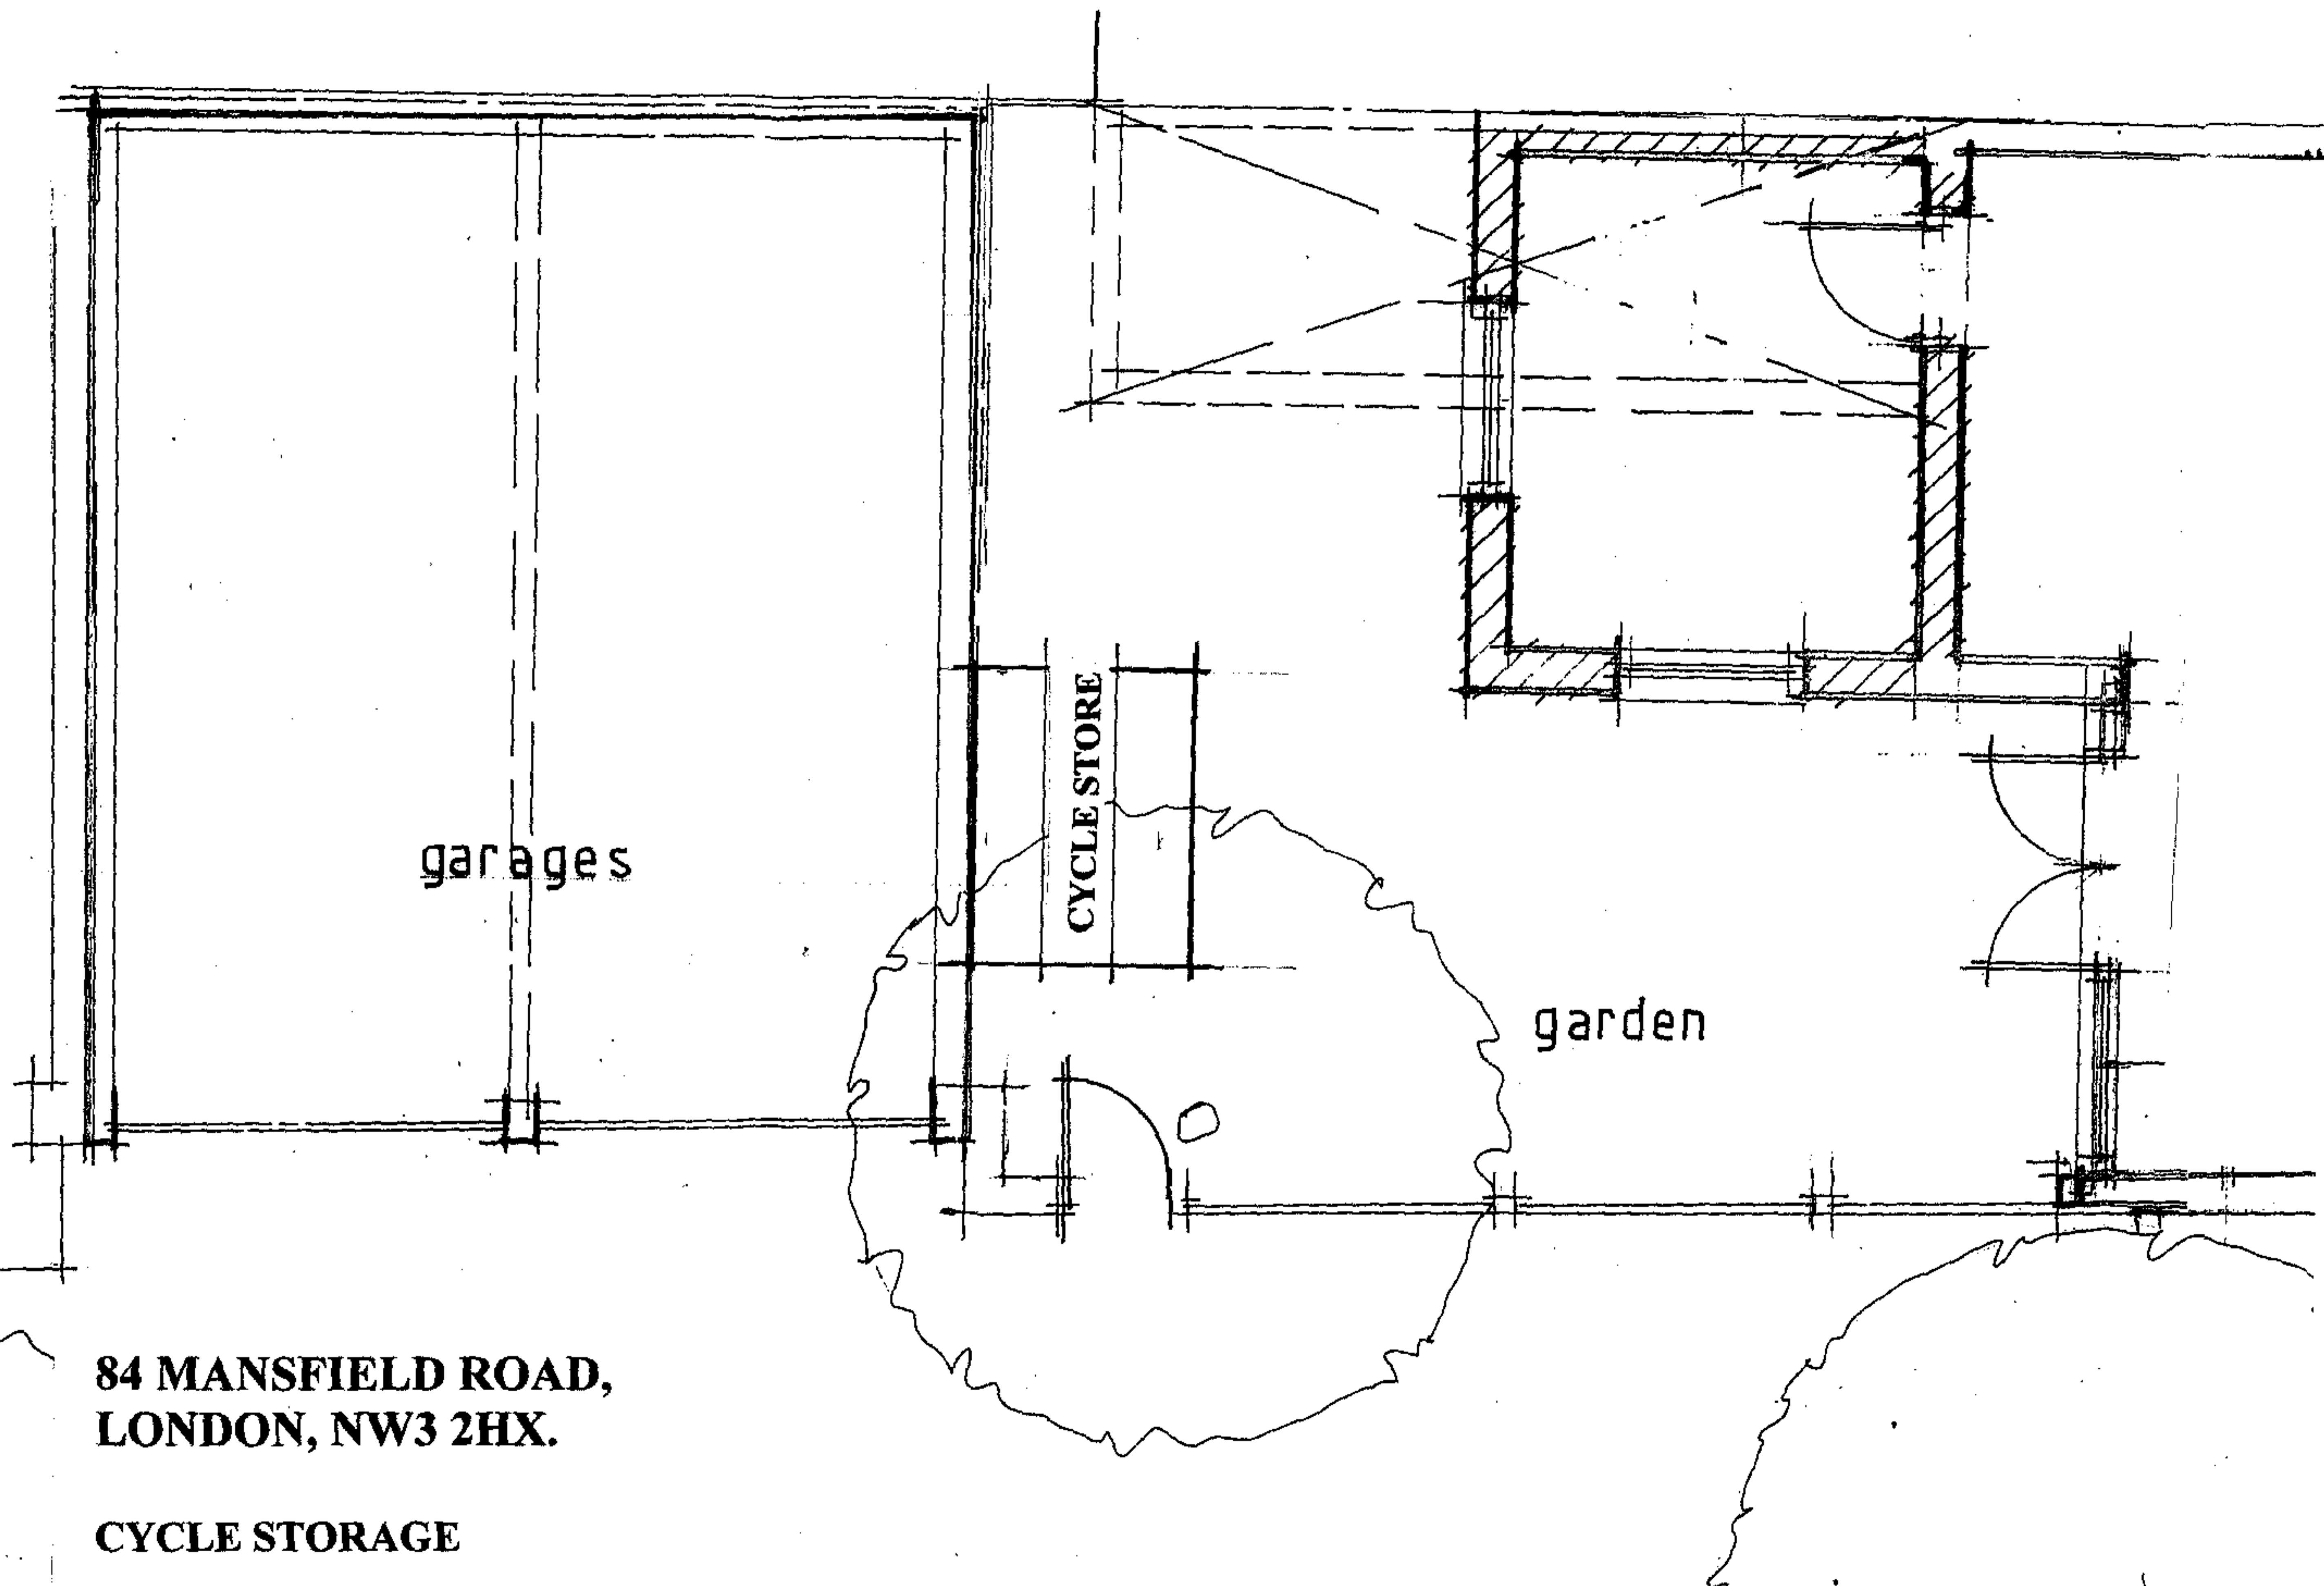

**84 MANSFIELD ROAD,
LONDON, NW3 2HX.**

CYCLE STORAGE

SCALE 1:50