


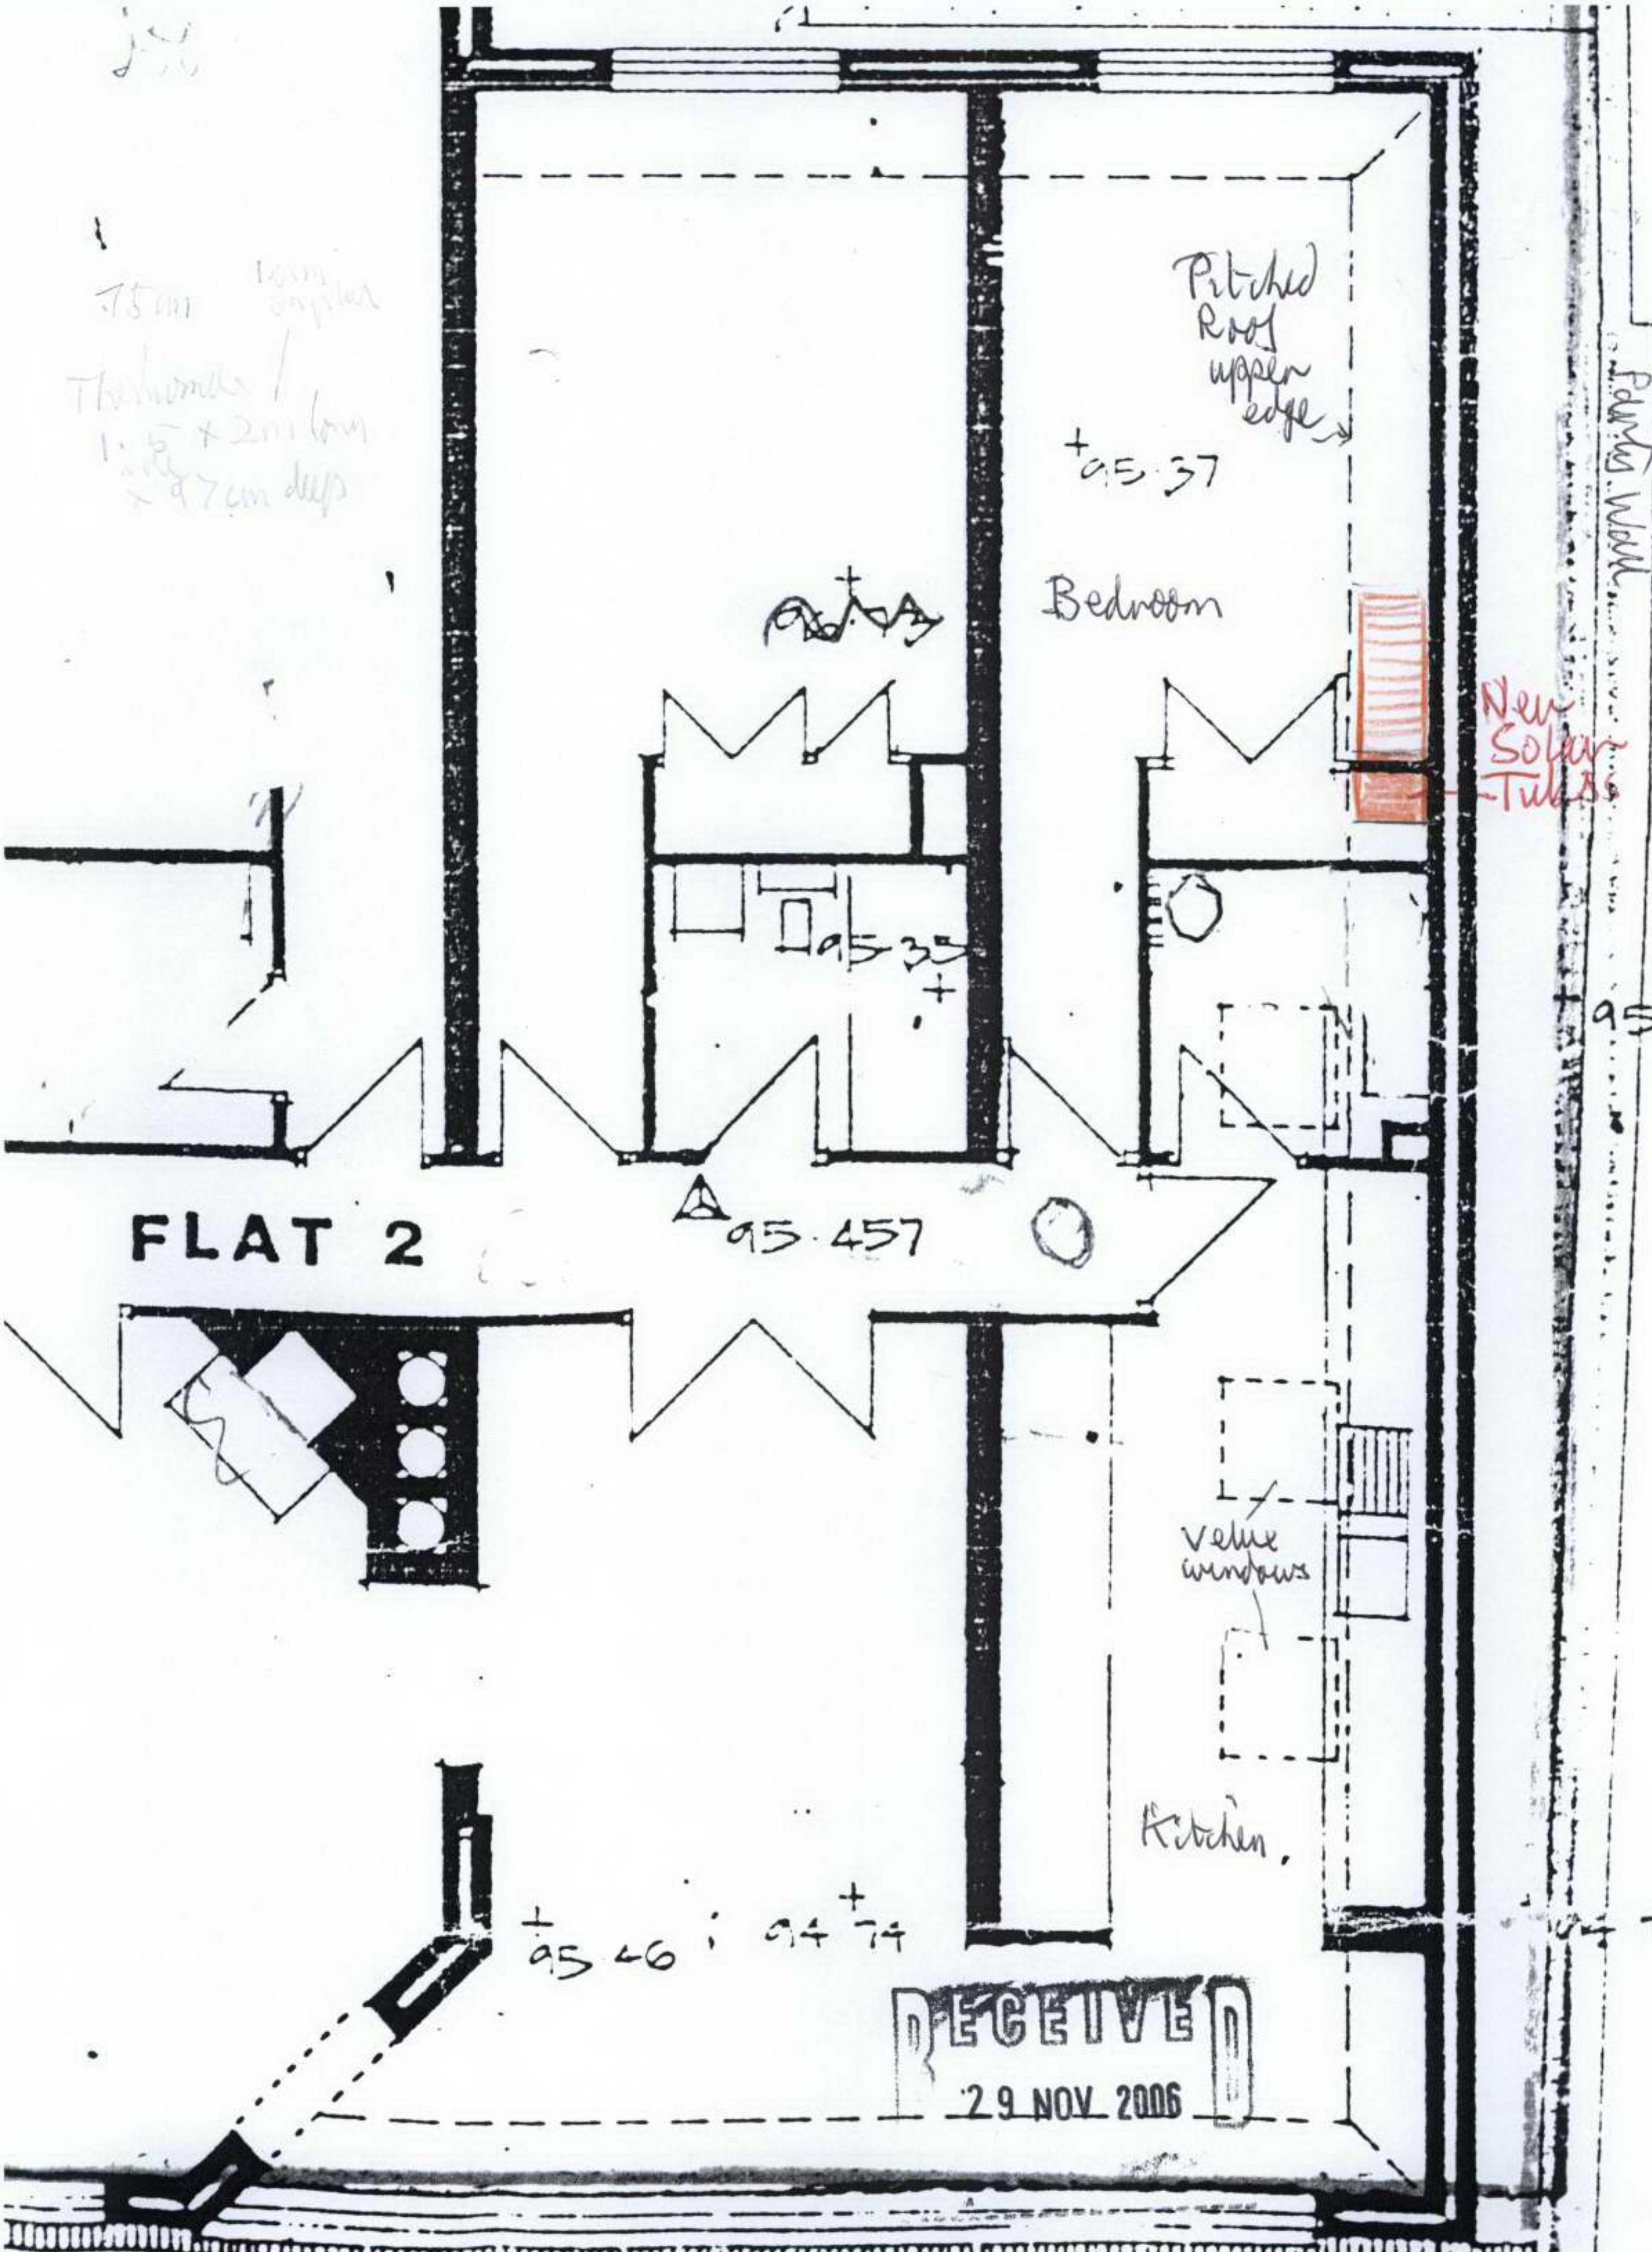

75mm 10mm
The window /
1.5 x 2m long
with
2 x 7cm deep

Pitched
Roof
upper
edge

Bedroom

New
Solar
Tube

FLAT 2

95.457

Velux
windows

Kitchen

+95.46 ; +94.74


RECEIVED
29 NOV 2006

DRAIN CHANNEL

DRAWING No. 2

1050

95.43

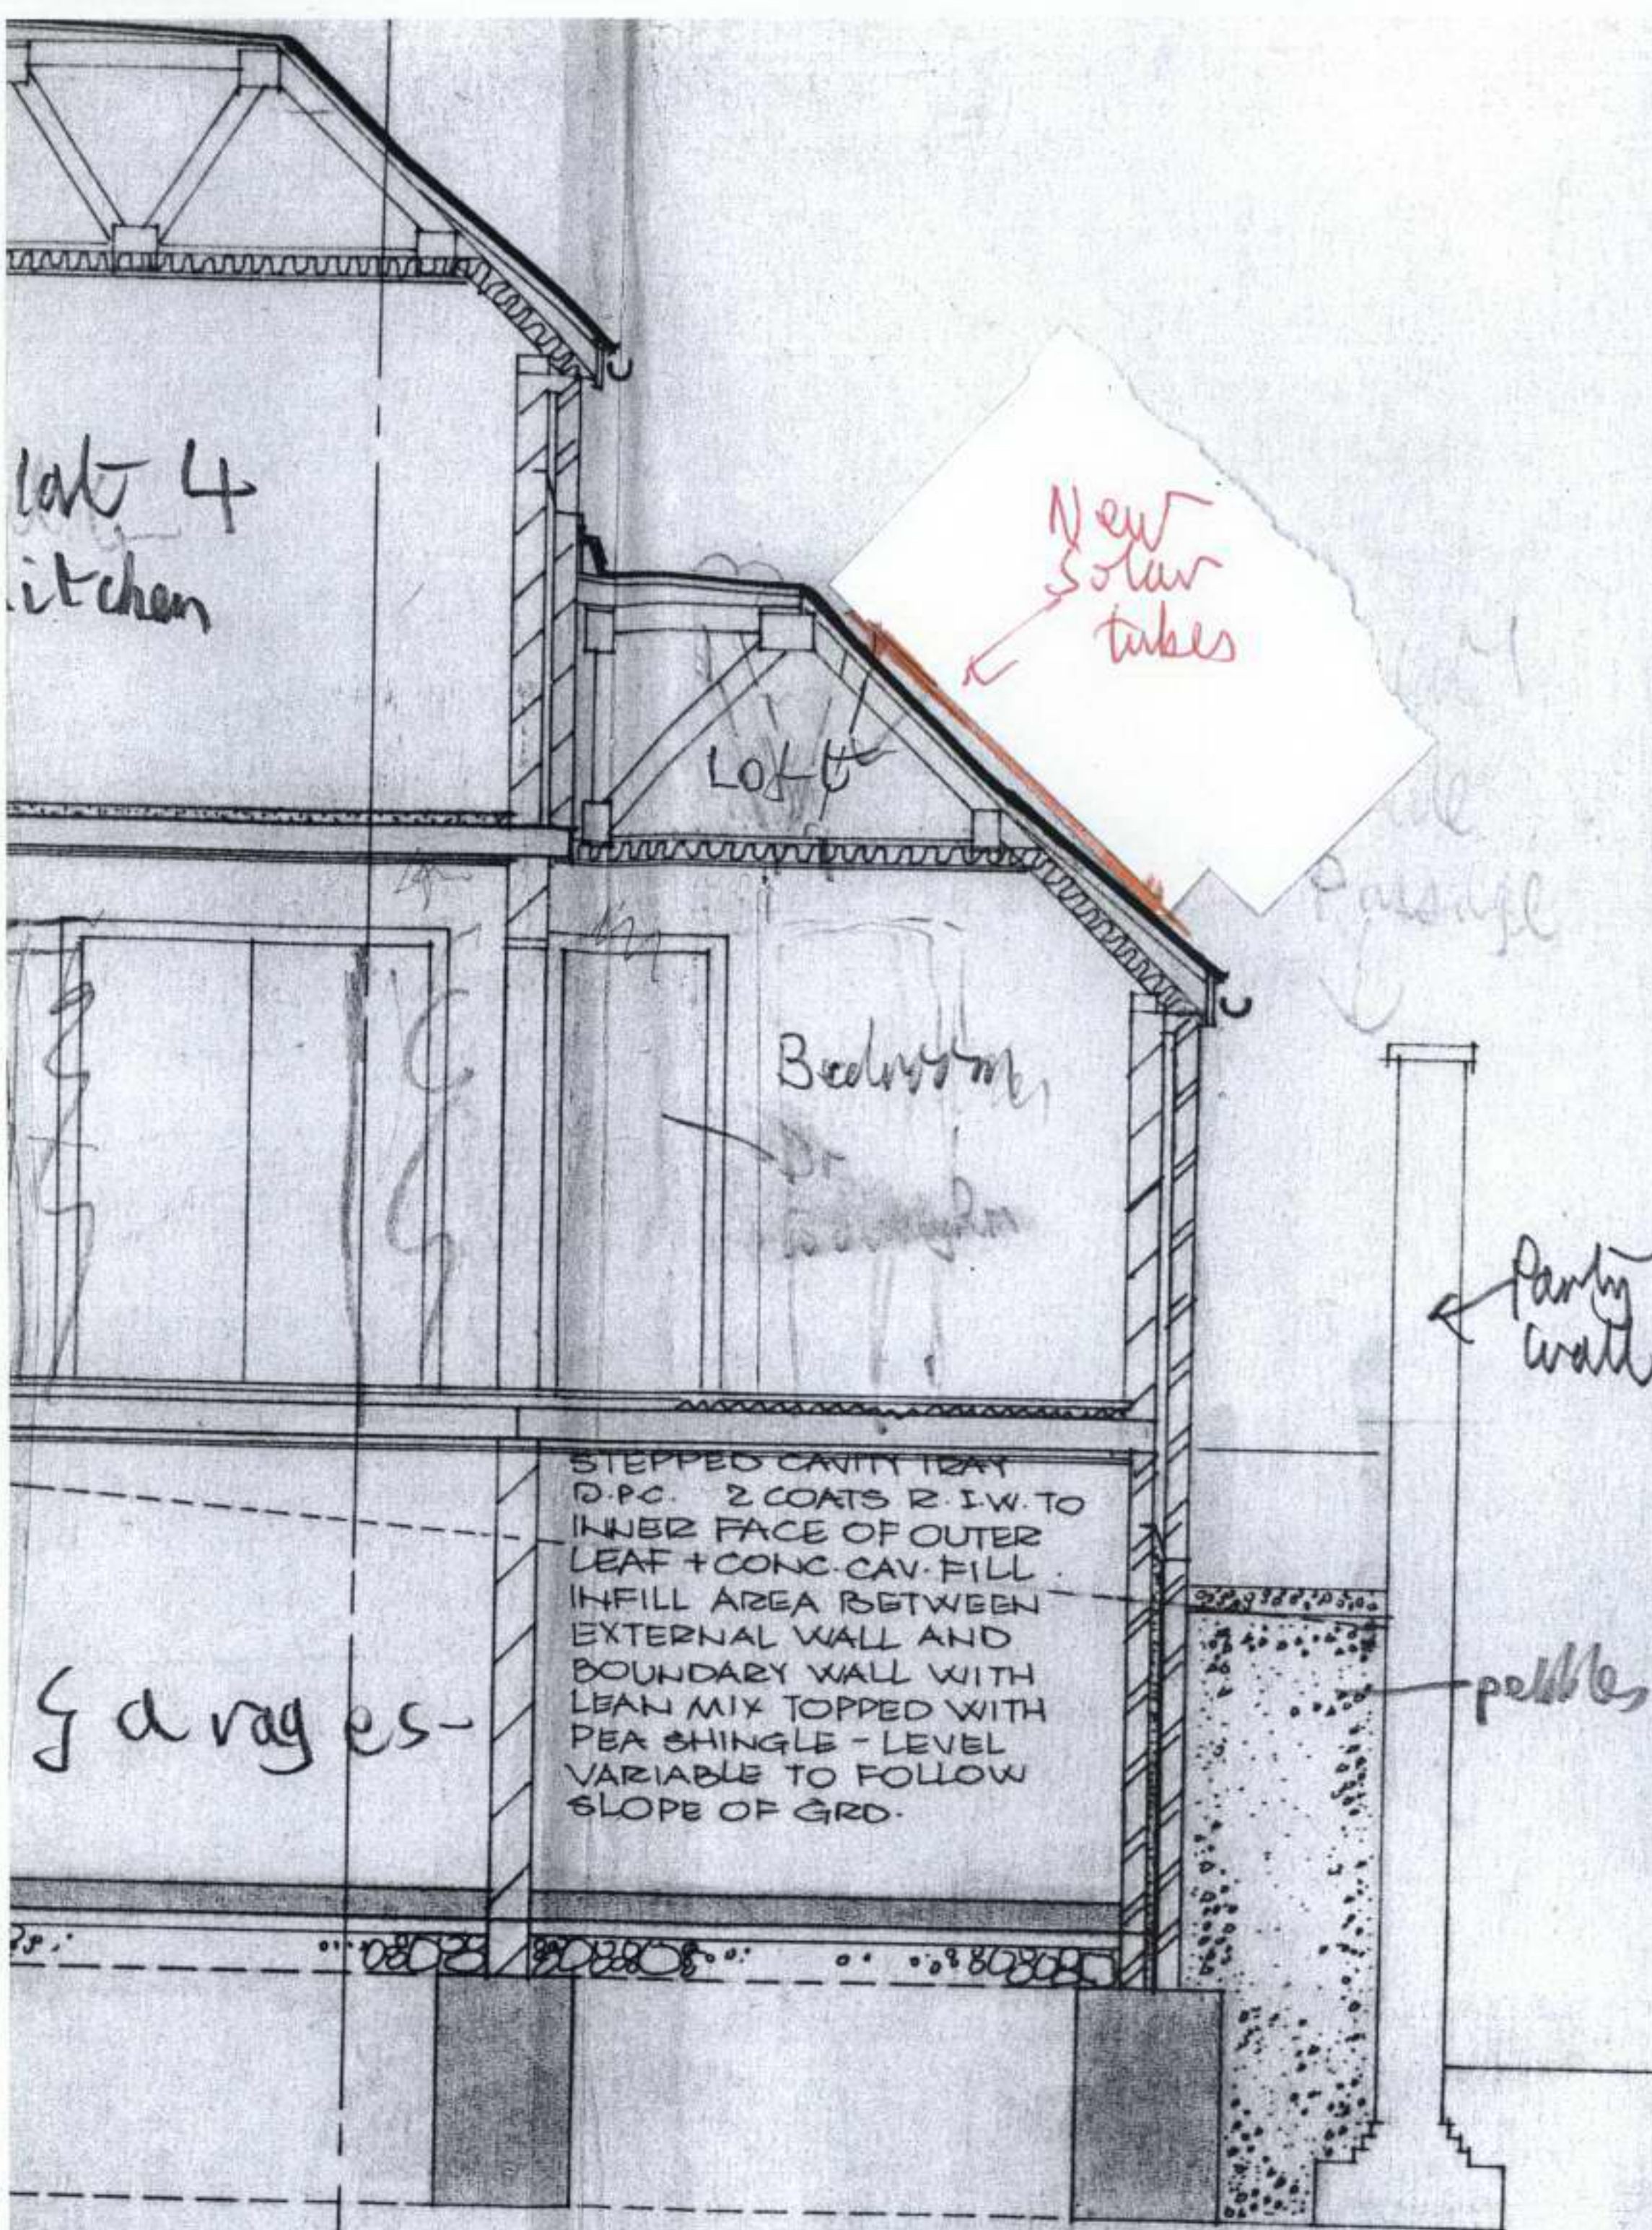

J 12

RECEIVED
29 NOV 2006

CLIENT

BRAMINGHAM PARK

PROJECT

80 FITZJOHN'S AVI

TITLE

SECTIONS E-B &

SCALE

1:50

DATE

NOV. 87

DRAWN

CLM

DRAWING NO

8723/

LING

PETER LIN
156-168 Y
TEL: 0322


Drawing No. 4 Vertical Section



Drawing No 5
1:50

REAR ELEVATION

SOUTH
END
ELEVATION
1:50

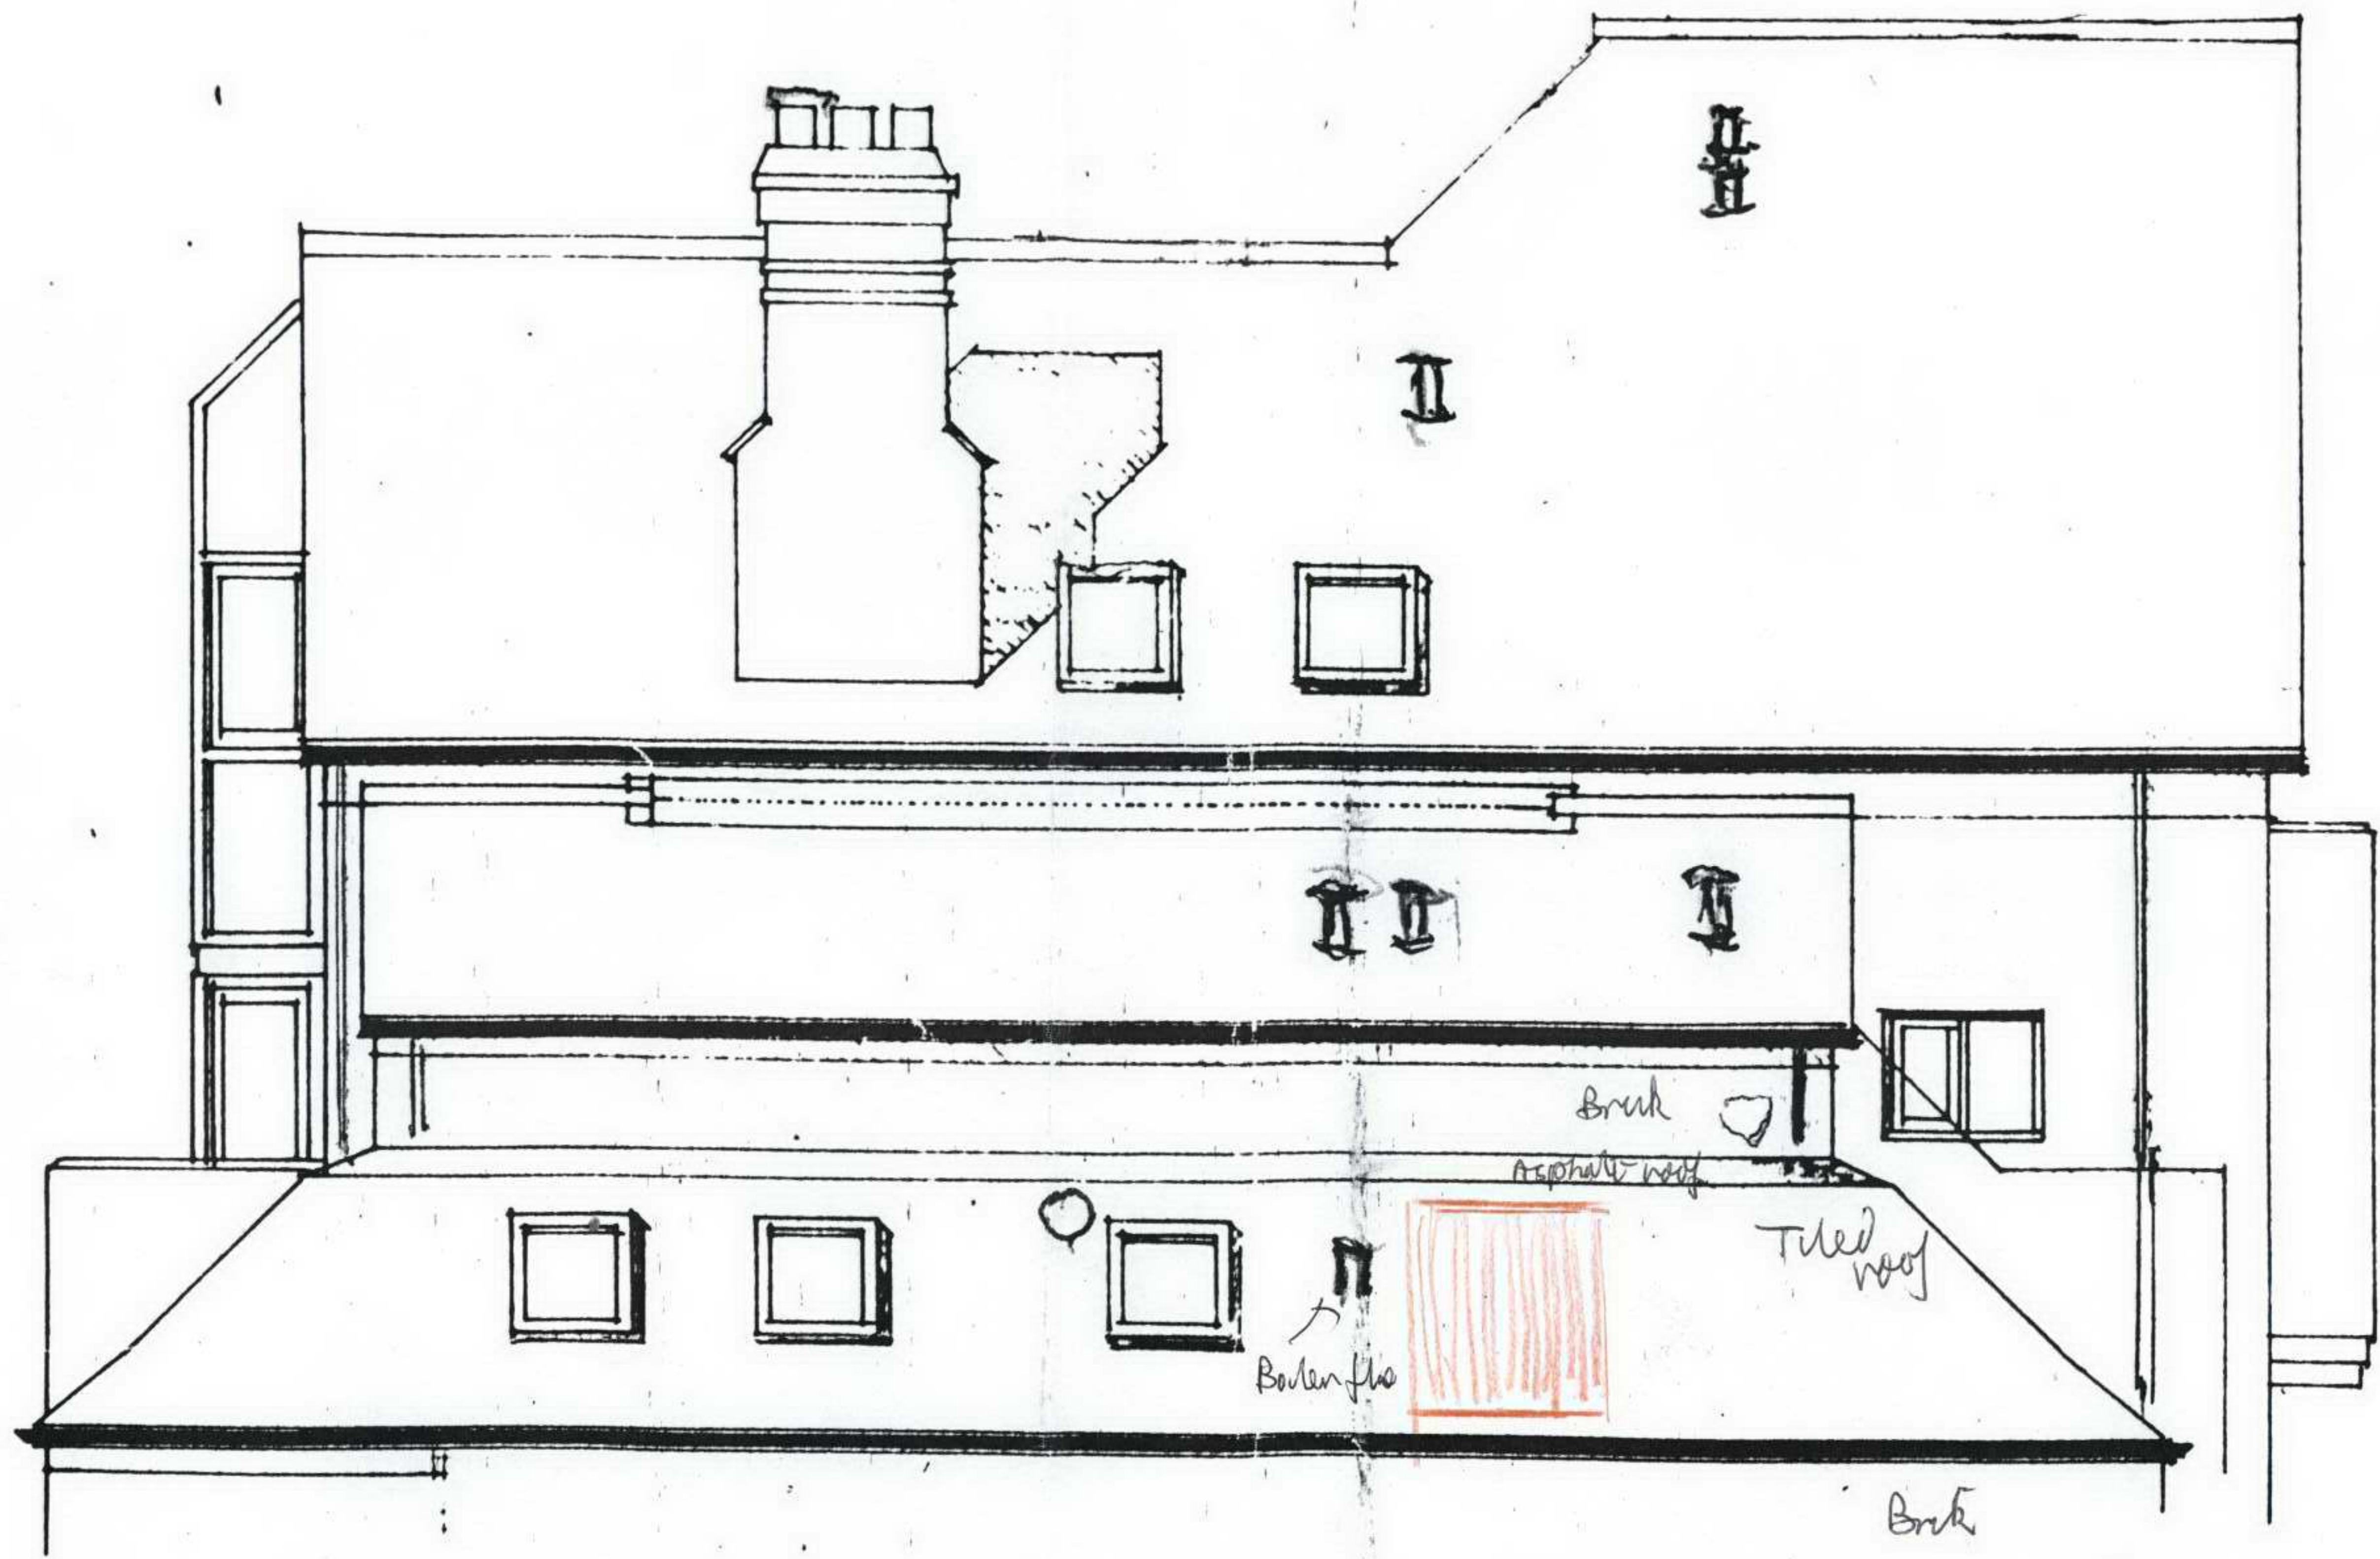

car
port
under →

RECEIVED
29 NOV 2006

8723/5