

01 A0052

SECTION A-A
EXISTING 1:100

Copyright remains the property of Canaway Fleming Architects and this drawing is not to be used for any purposes without the express permission of the Architect. No implied License is given for its use.

Do not scale from this drawing. All dimensions should be checked on site for accuracy.

Planning
These drawings are for Planning Purposes must not be usfor any other purpose without the express permission of Canaway Fleming Architects.
These are not for detailed construction purposes.

CANAWAY FLEMING ARCHITECTS

Canaway Fleming Architects Ltd 1 Dyers Buildings London EC1N 2JT

T: 020 7430 2262 F: 020 7430 2274 E: mailbox@canawayfleming.com


Mr. & Mrs. Trainer


Wildwood Lodge, North End The Courtyard House

Existing Section A-A Drawing Title

1:100@A1

Planning

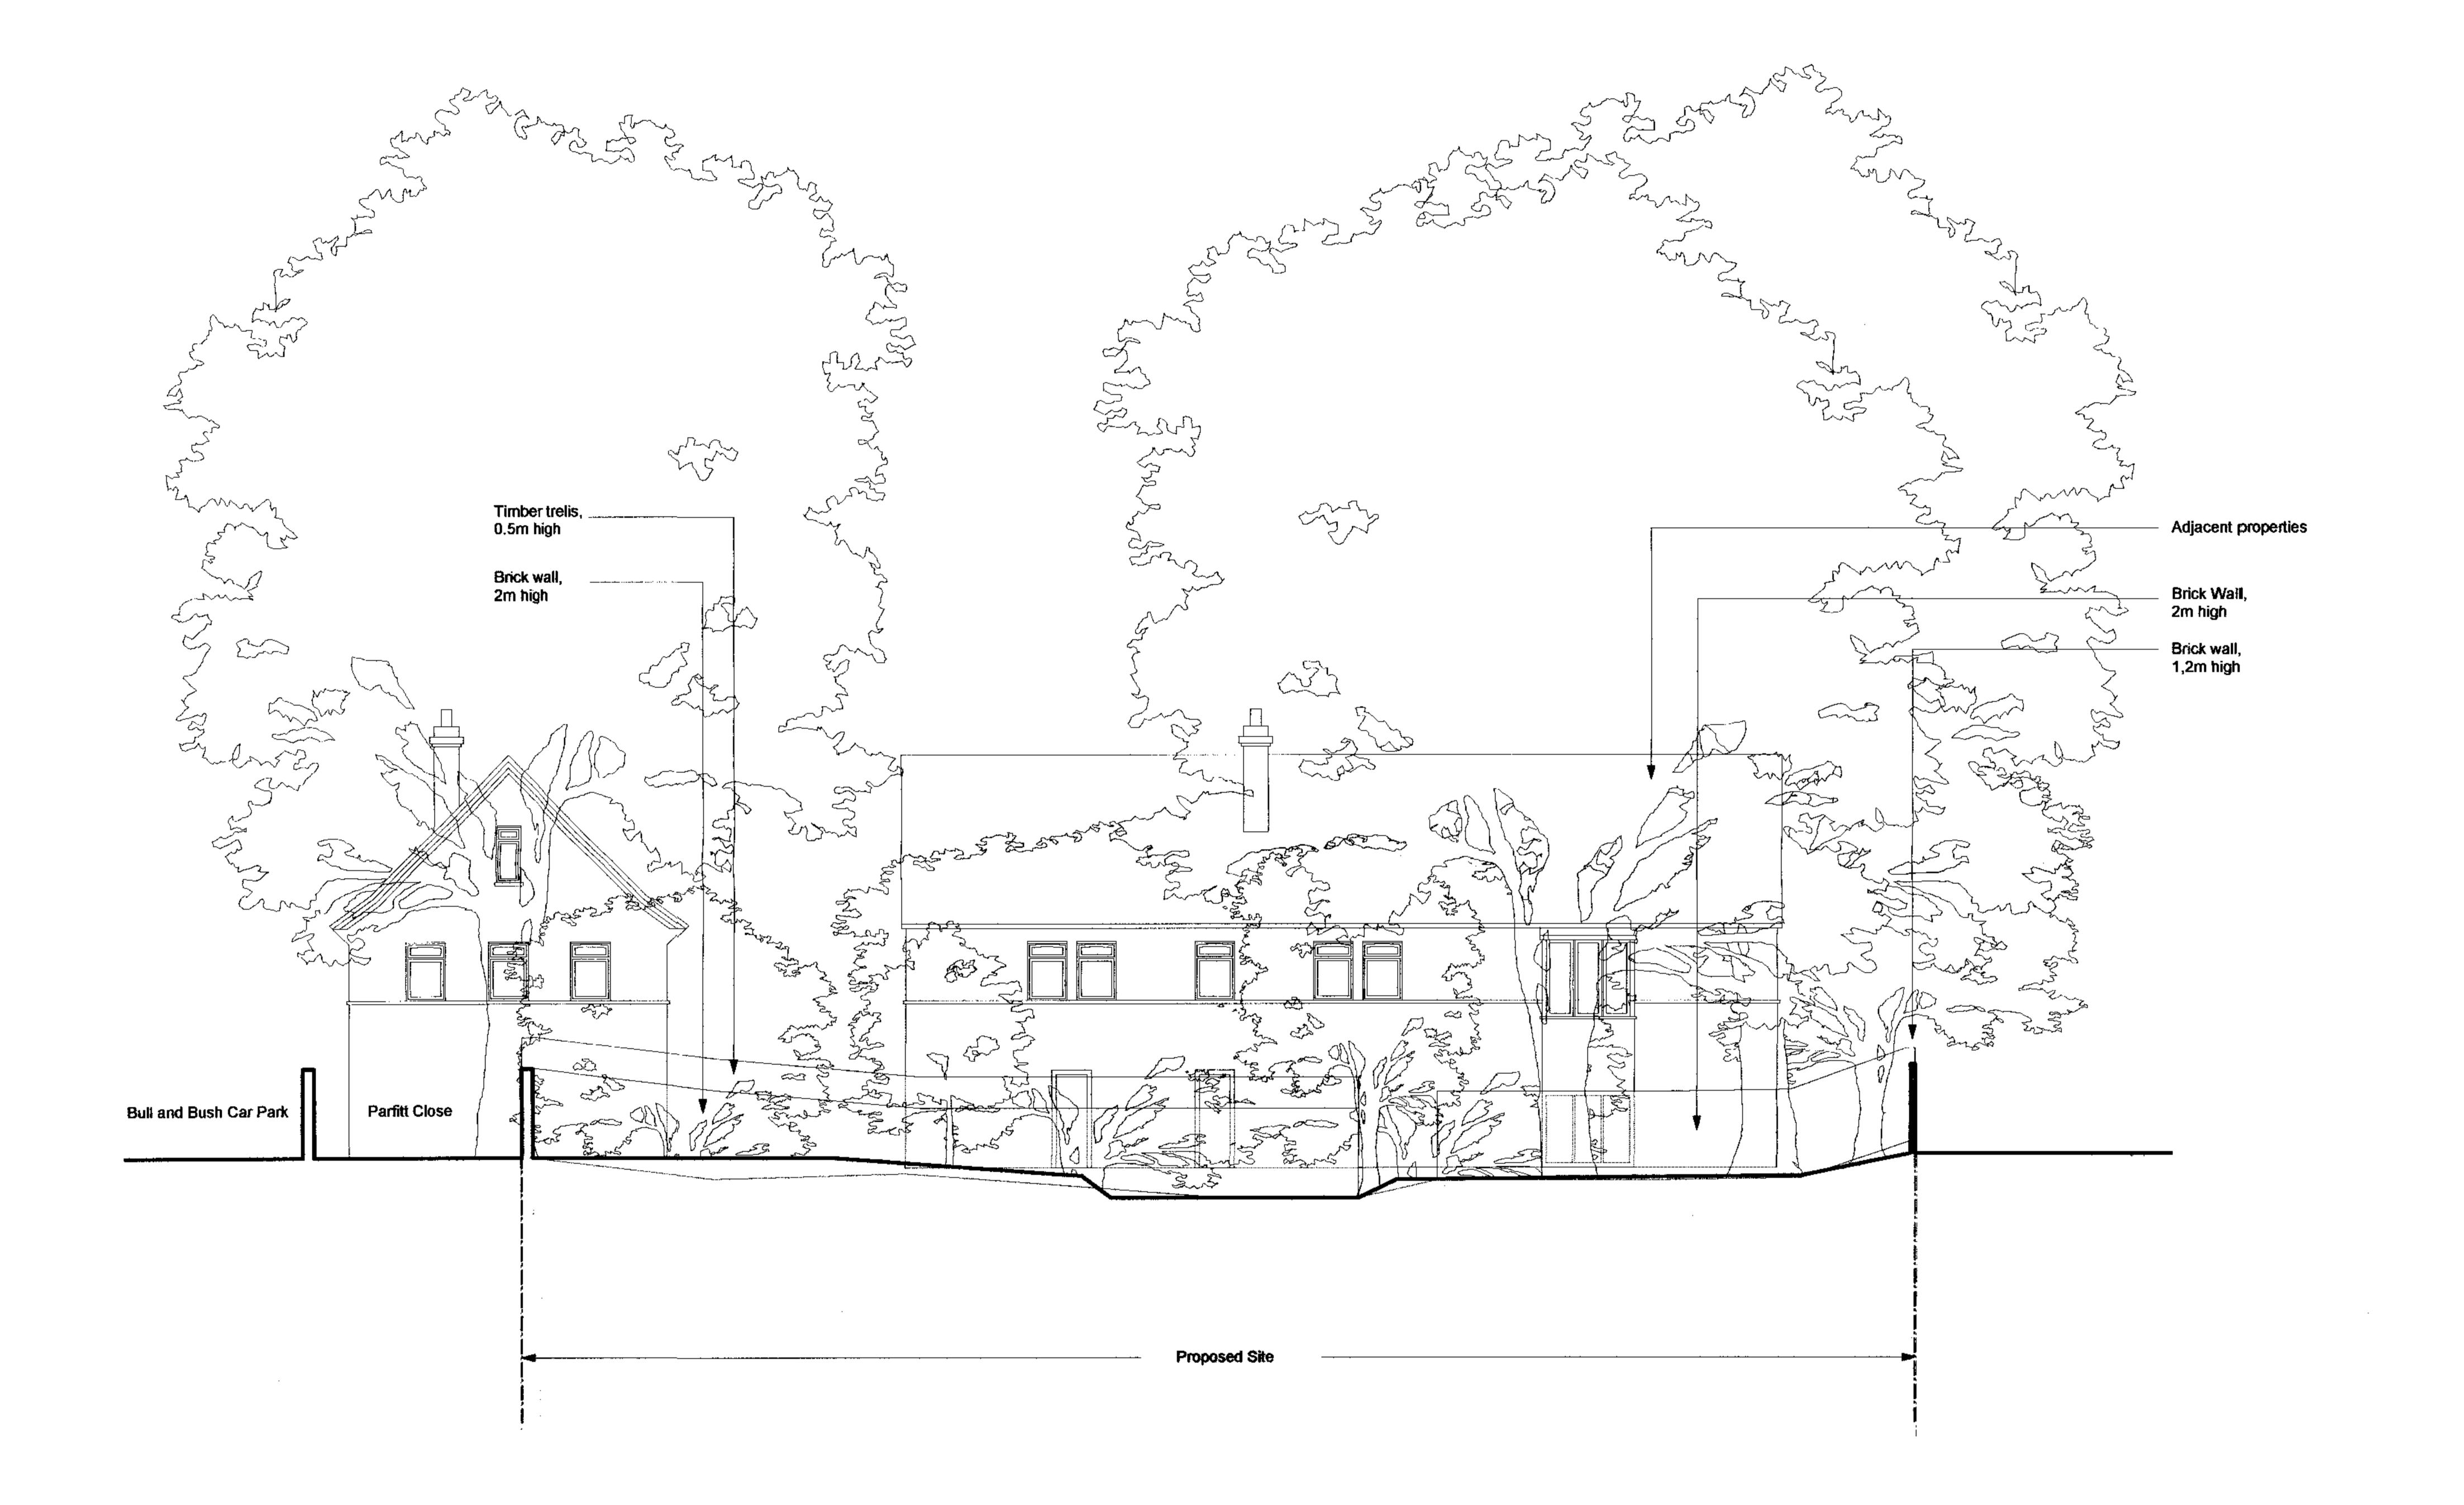

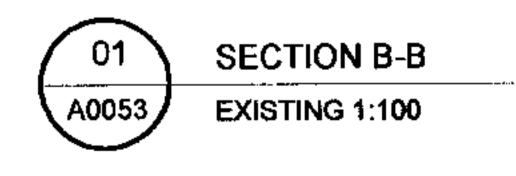

Copyright remains the property of Canaway Fleming Architects and this drawing is not to be used for any purposes without the express permission of the Architect. No implied License is given for its use.

Do not scale from this drawing. All dimensions should be checked on site for accuracy.

Planning
These drawings are for Planning Purposes must not be used for any other purpose without the express permission of Canaway Fleming Architects.
These are not for detailed construction purposes.

CANAWAY FLEMING ARCHITECTS

Canaway Fleming Architects Ltd 1 Dyers Buildings London EC1N 2JT

T: 020 7430 2262 F: 020 7430 2274 E: mailbox@canawayfleming.com

Mr. & Mrs. Trainer

Project

Wildwood Lodge, North End The Courtyard House Existing Section B-B Drawing Title

March 2006 Scale 1:100@A1

	Project 031	Origin A	<sup>№</sup> . 0053	Revision -
•	Status Planning		Drawn AR	Checked MC



EXISTING 1:100

Notes
Copyright remains the property of Canaway Fleming
Architects and this drawing is not to be used for any
purposes without the express permission of the Architect.

No implied License is given for its use.

Do not scale from this drawing. All dimensions should be

checked on site for accuracy.

Planning
These drawings are for Planning Purposes must not be used for any other purpose without the express permission of Canaway Fleming Architects.

These are not for detailed construction purposes.

CANAWAY FLEMING ARCHITECTS

Canaway Fleming Architects Li 1 Dyers Building London EC1N 2J

T: 020 7430 2262 F: 020 7430 2274 E: mailbox@canawayfleming.com

Mr. & Mrs. Trainer

Project

Wildwood Lodge, North End The Courtyard House

Existing South West Elevation

March 2006 s

Scale 1:100@A1

Project 031	Origin A	№. 0054	Revision -
Status Plannii	Status Planning		Checked MC