




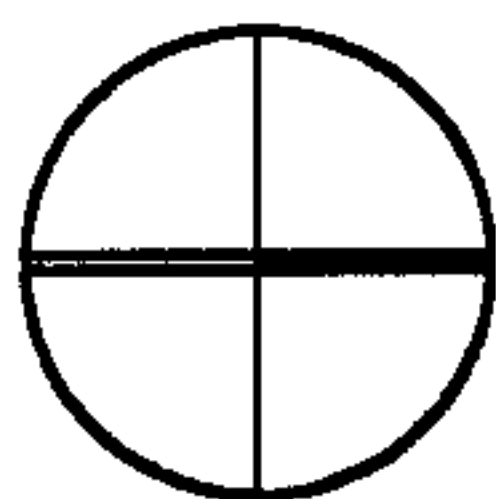


NOTE
ALL DIMENSIONS MUST BE CHECKED ON
SITE AND NOT SCALED FROM DRAWING

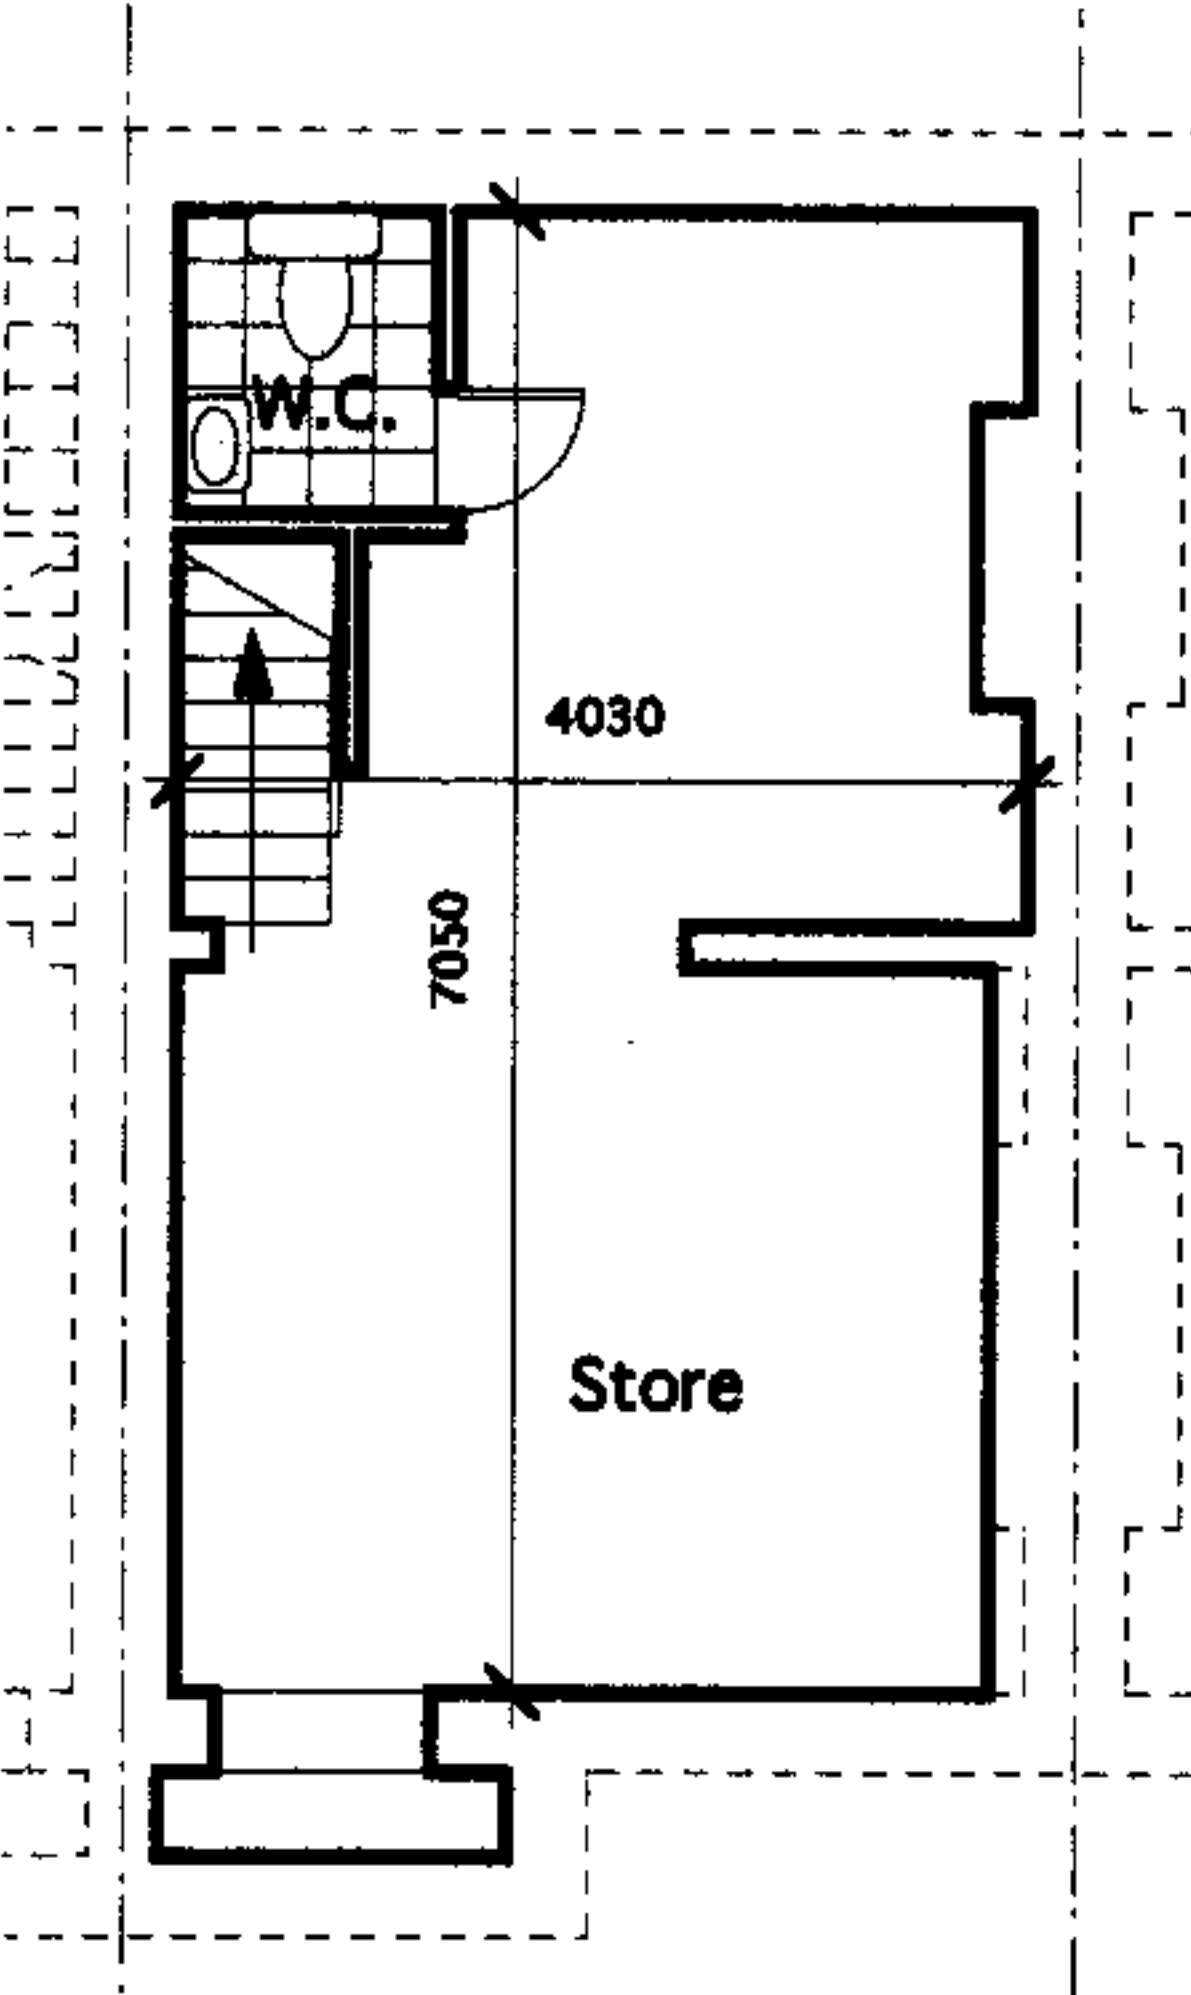


Existing Basement

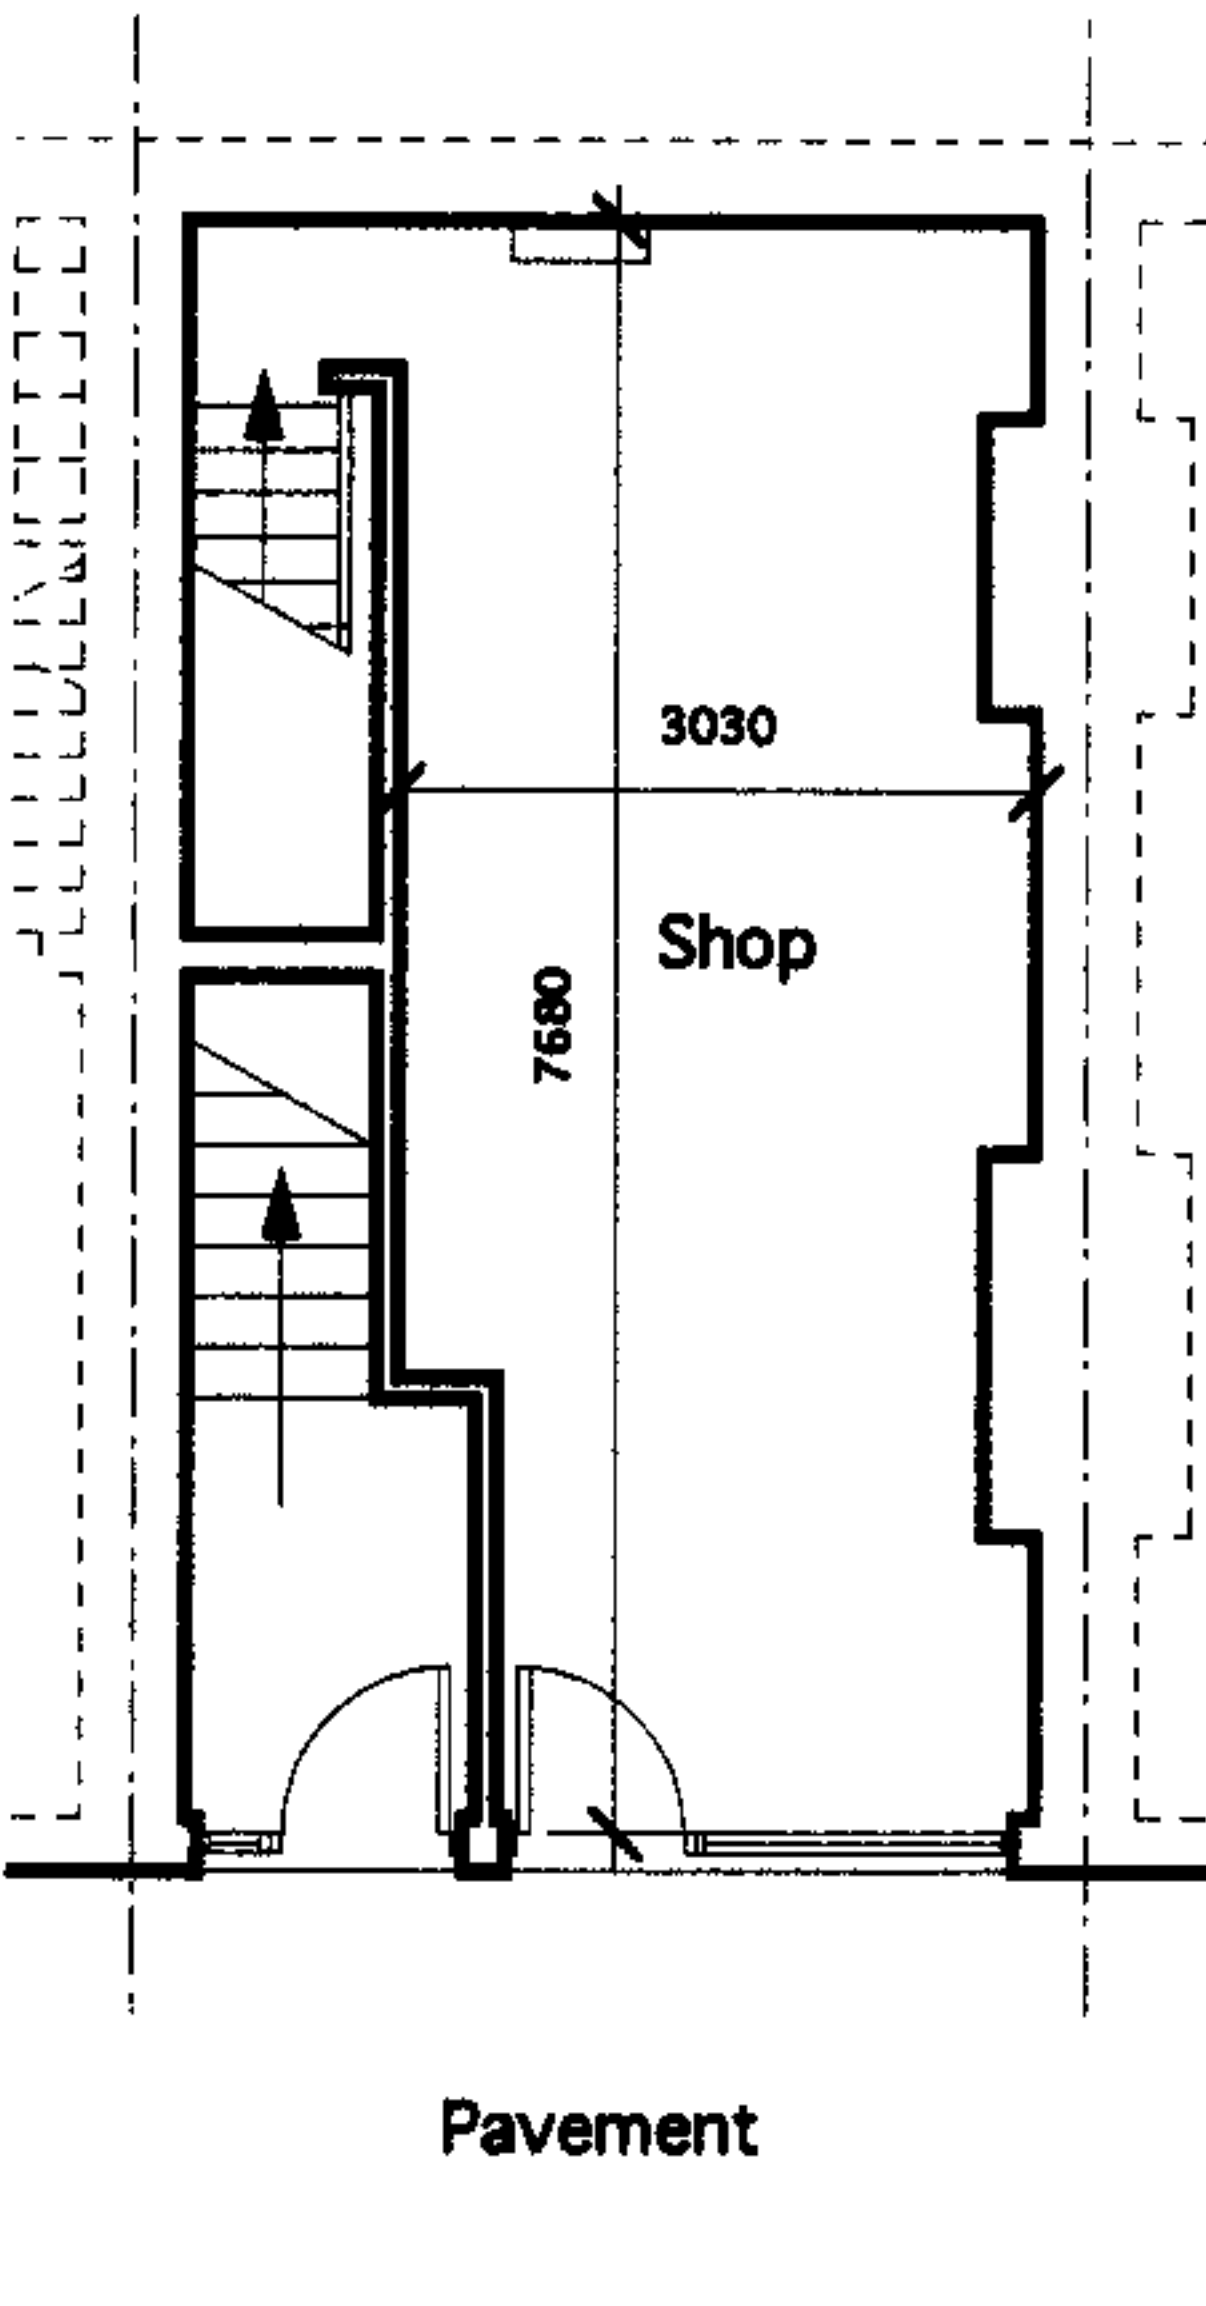

Existing Ground floor plan

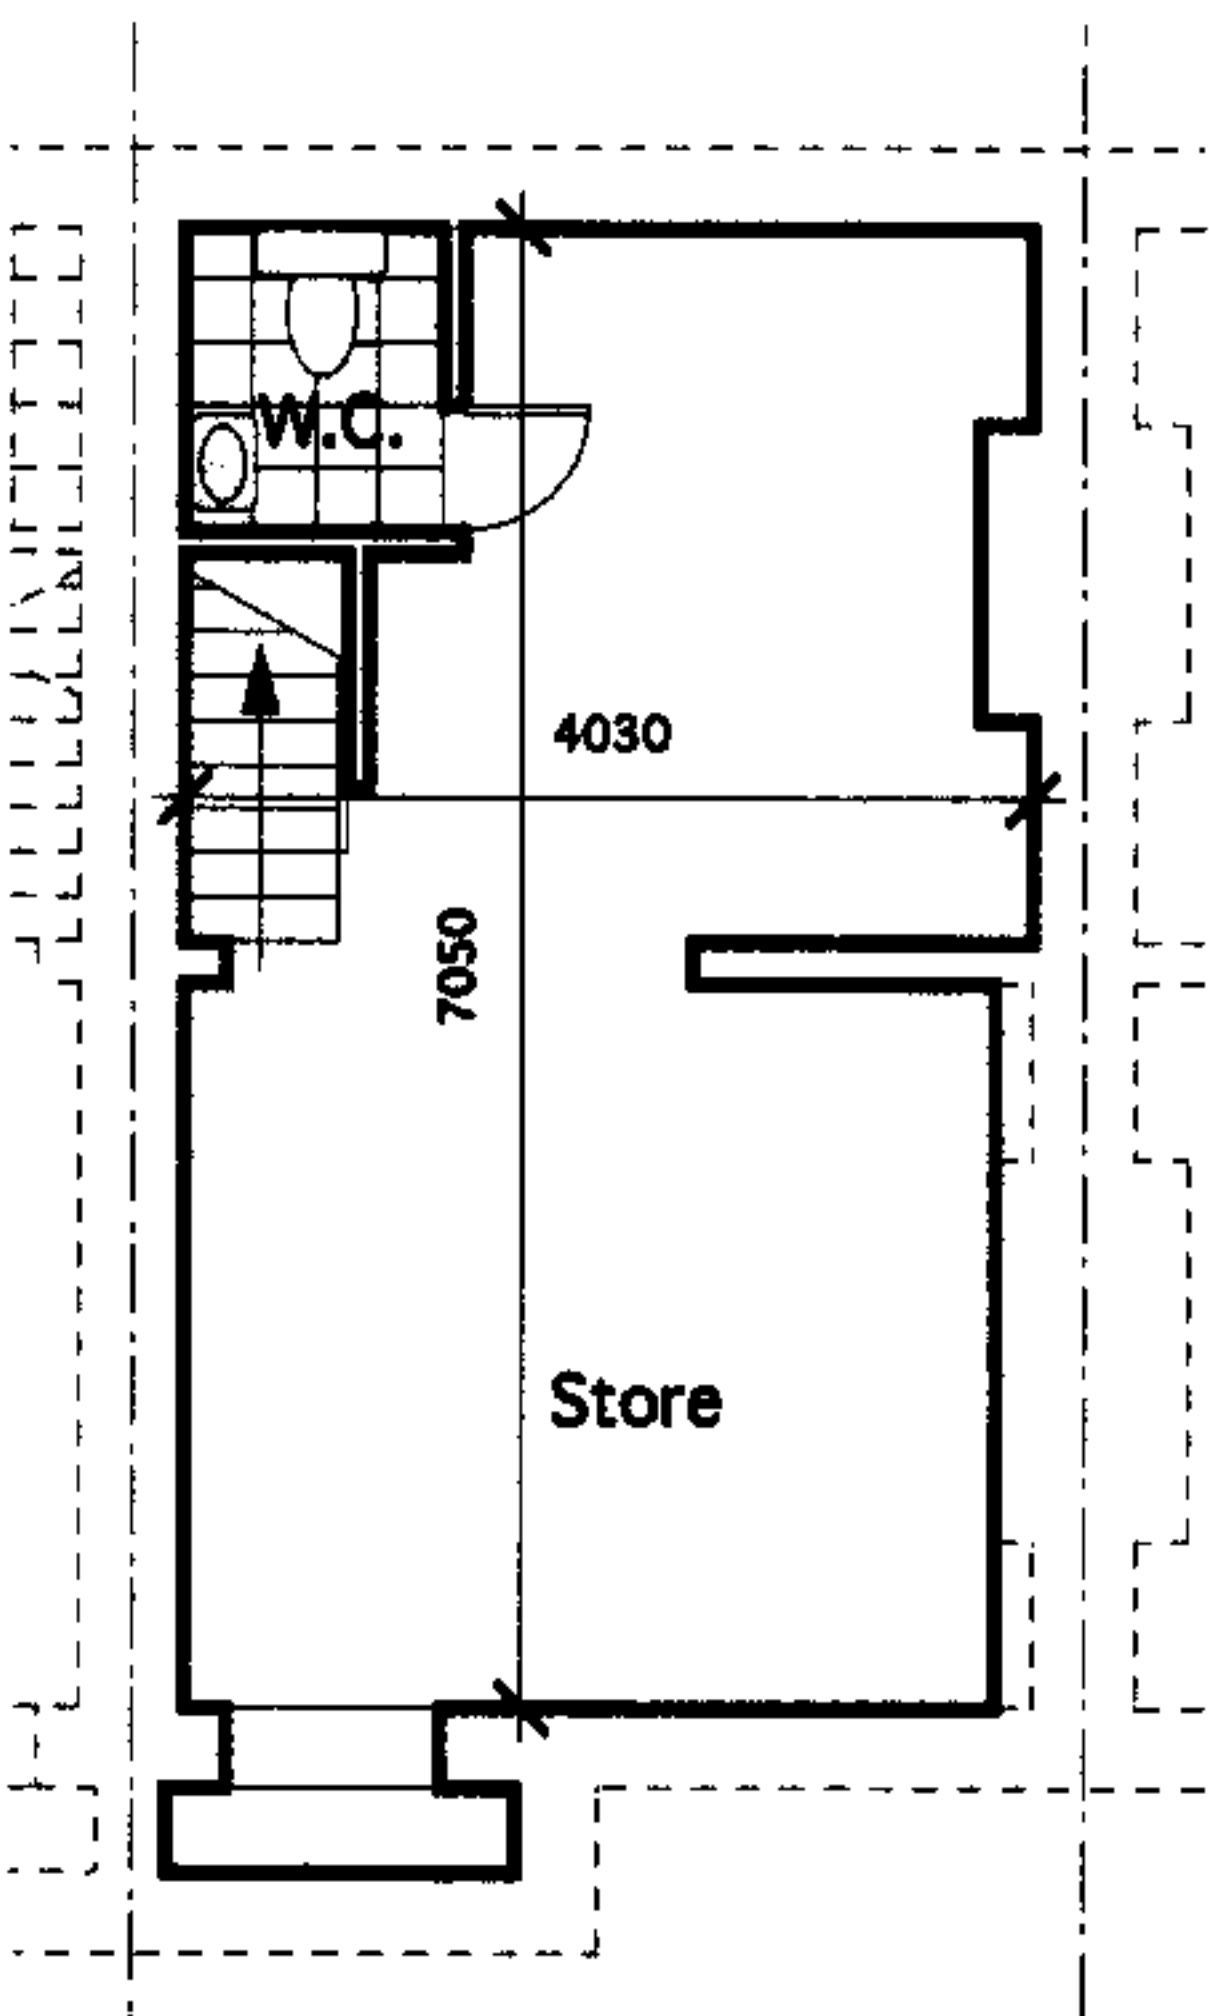

BASEMENT
Proposed First floor plan

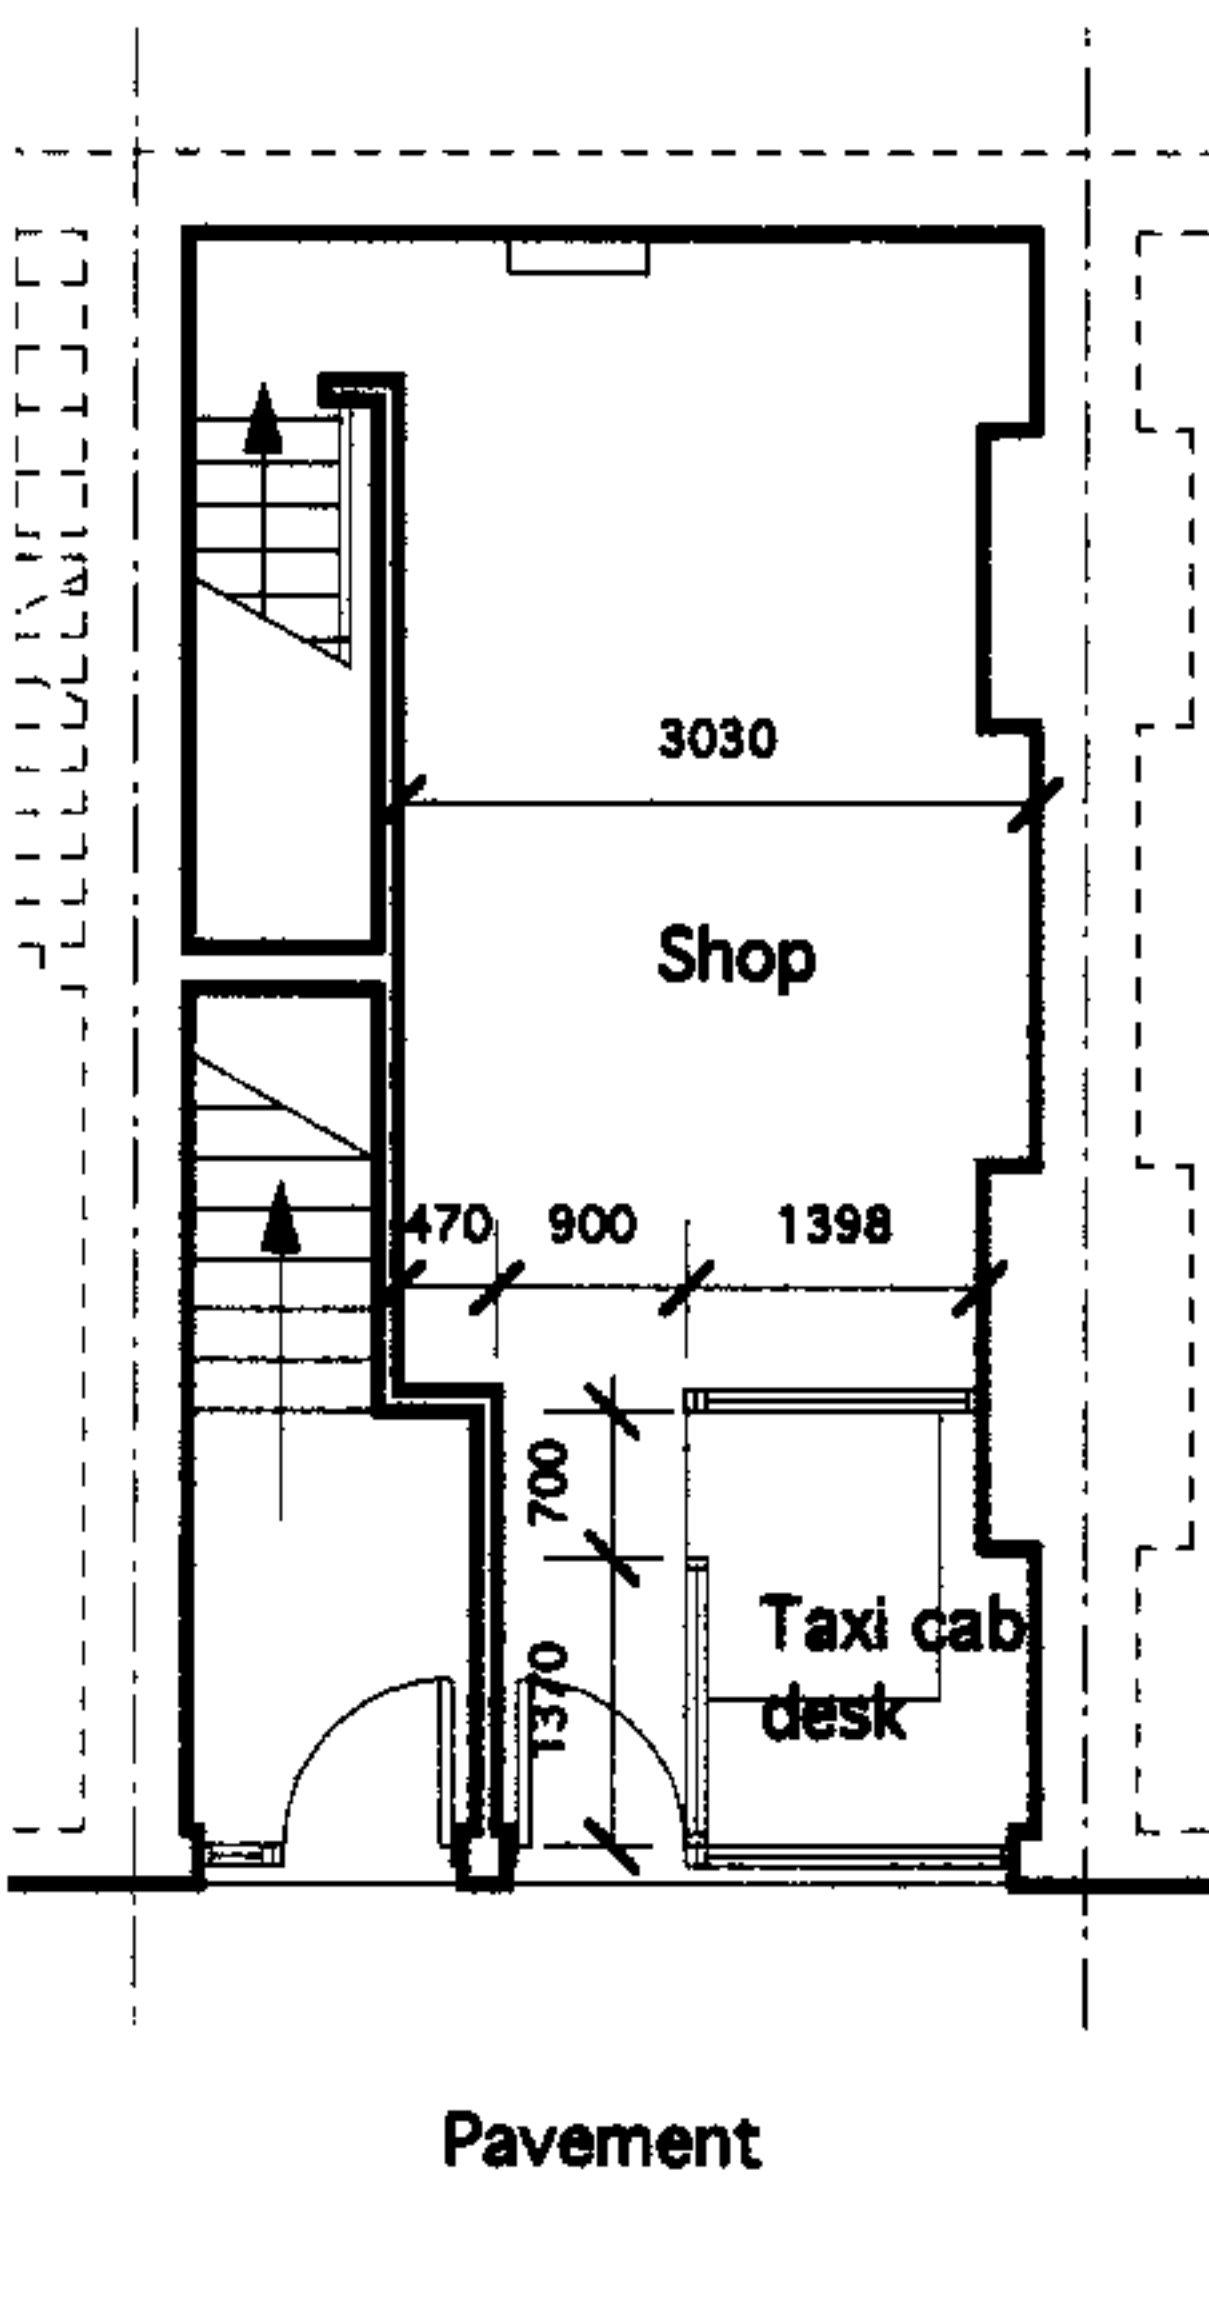

GROUND FLOOR
Proposed Roof plan

REVISIONS

Client	Project	Title	Drawing No.	Date	Scale	Drawn	Checked	Rev.	GRAHAM 15 Linden Avenue, Thornton Heath, Surrey, CR7 7DU. tel: 020-8689 5450 fax: 020-8689 5450 Architecture, Planning & Interior Design
Mohamad	155 Kentish Town Road London NW1	Existing plans	6028/01	November 2006	1:100				