




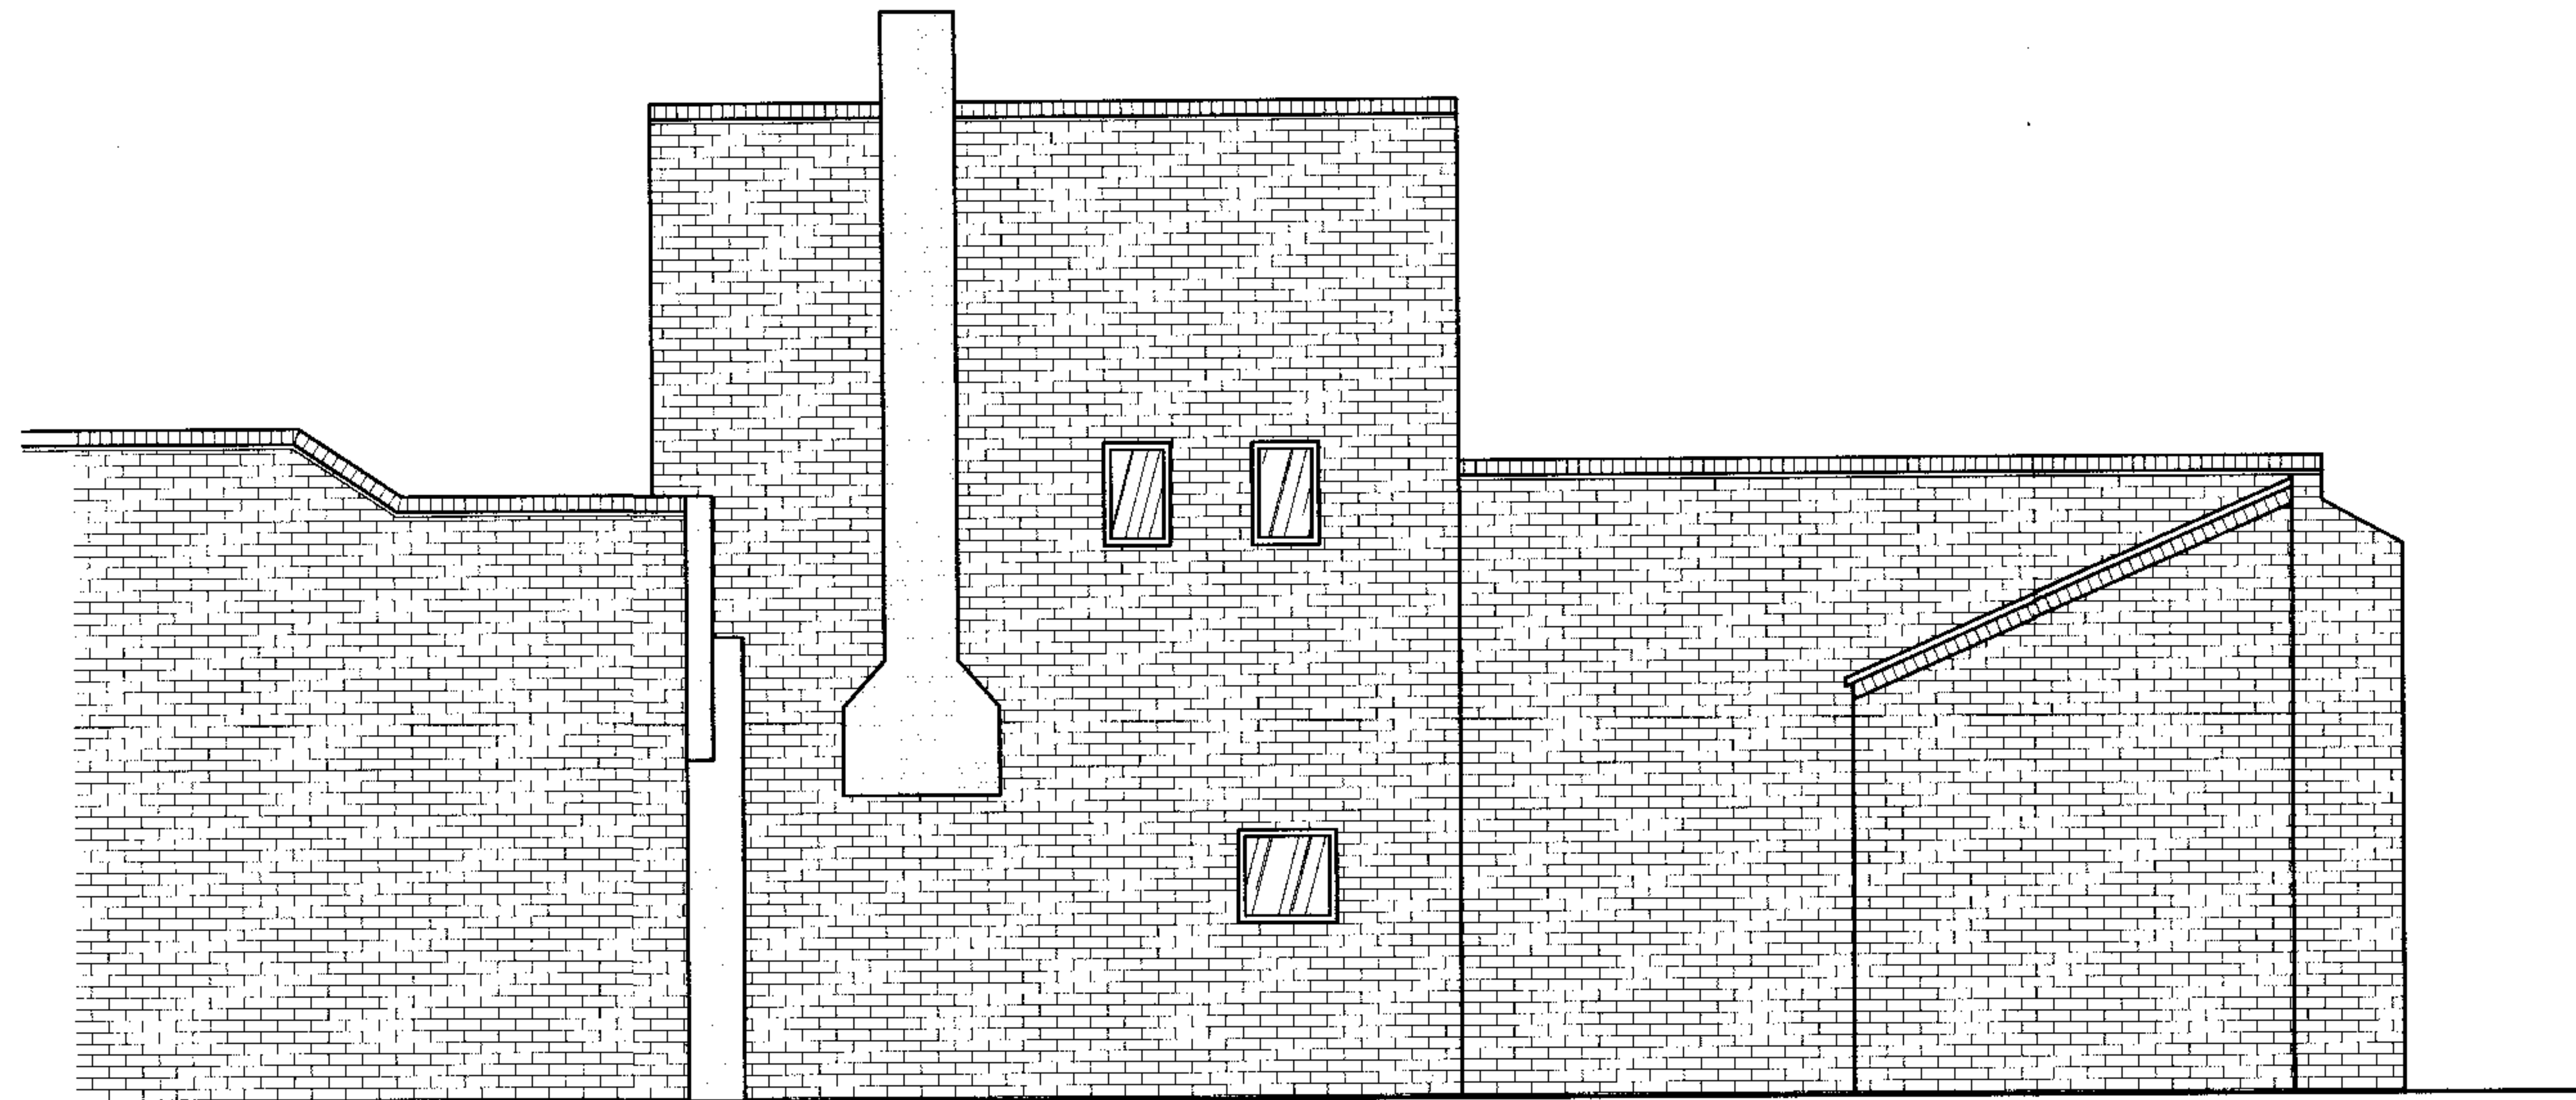


Existing Front Elevation

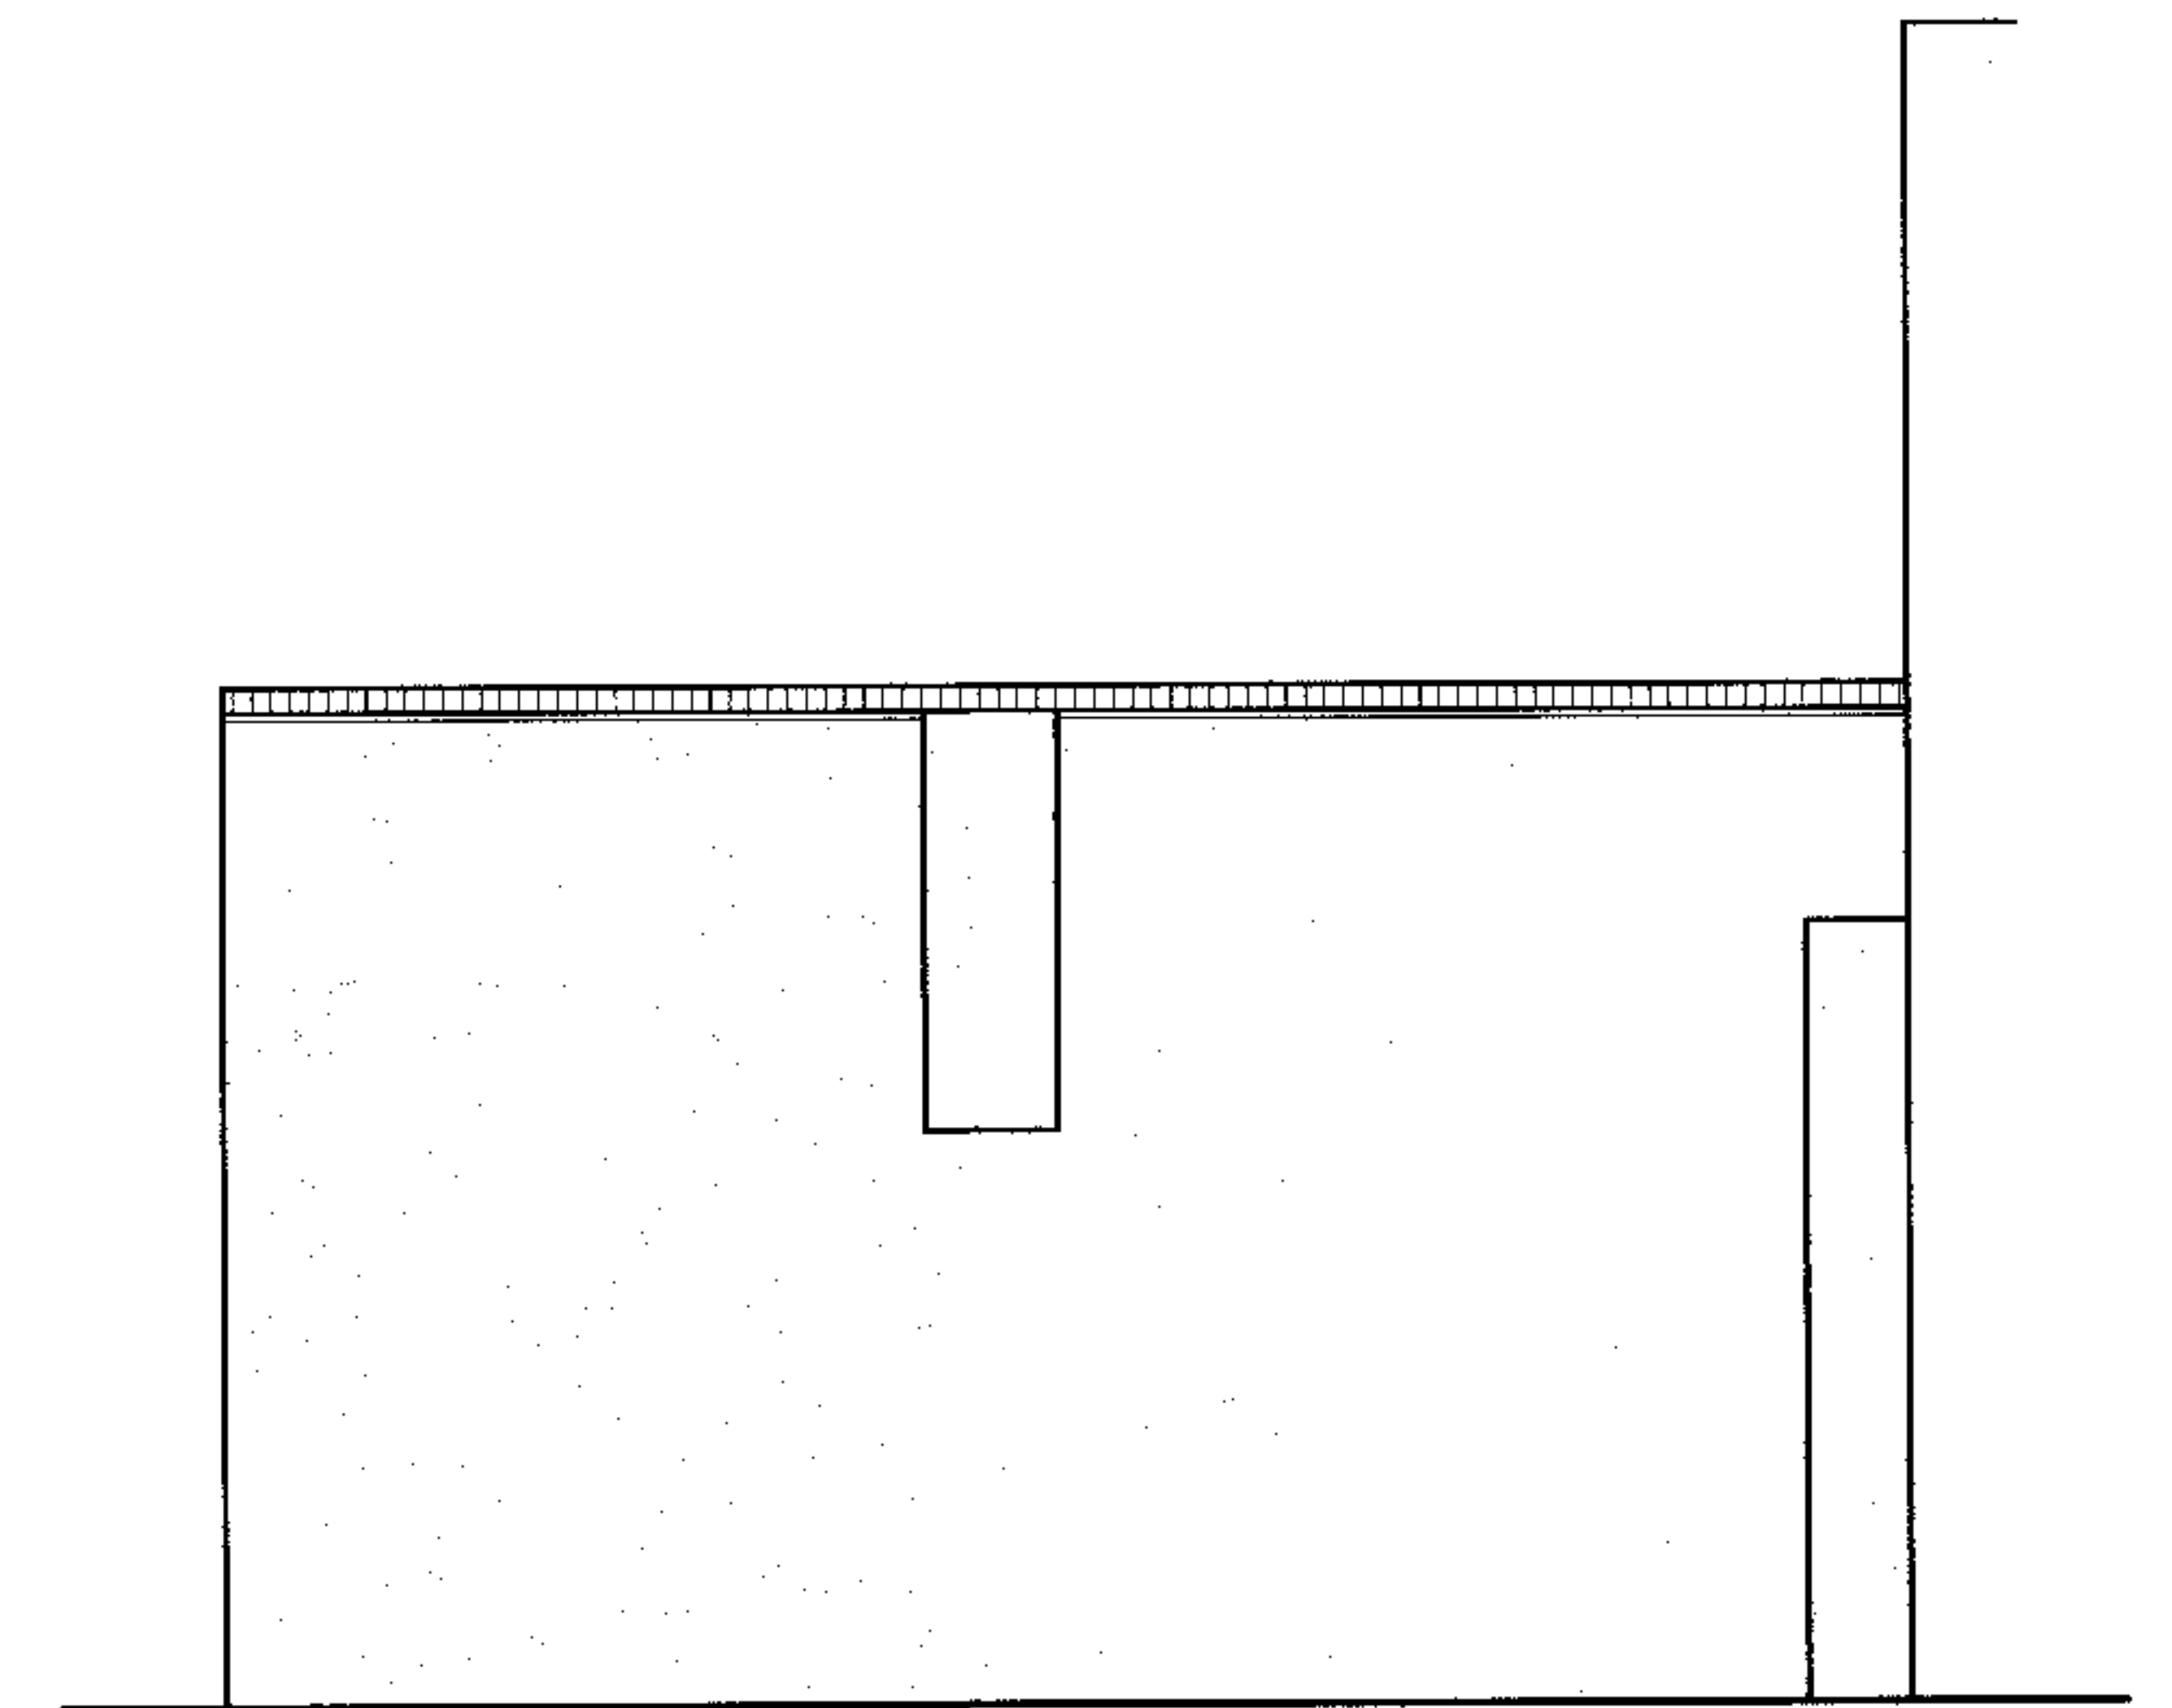

Existing Side Elevation

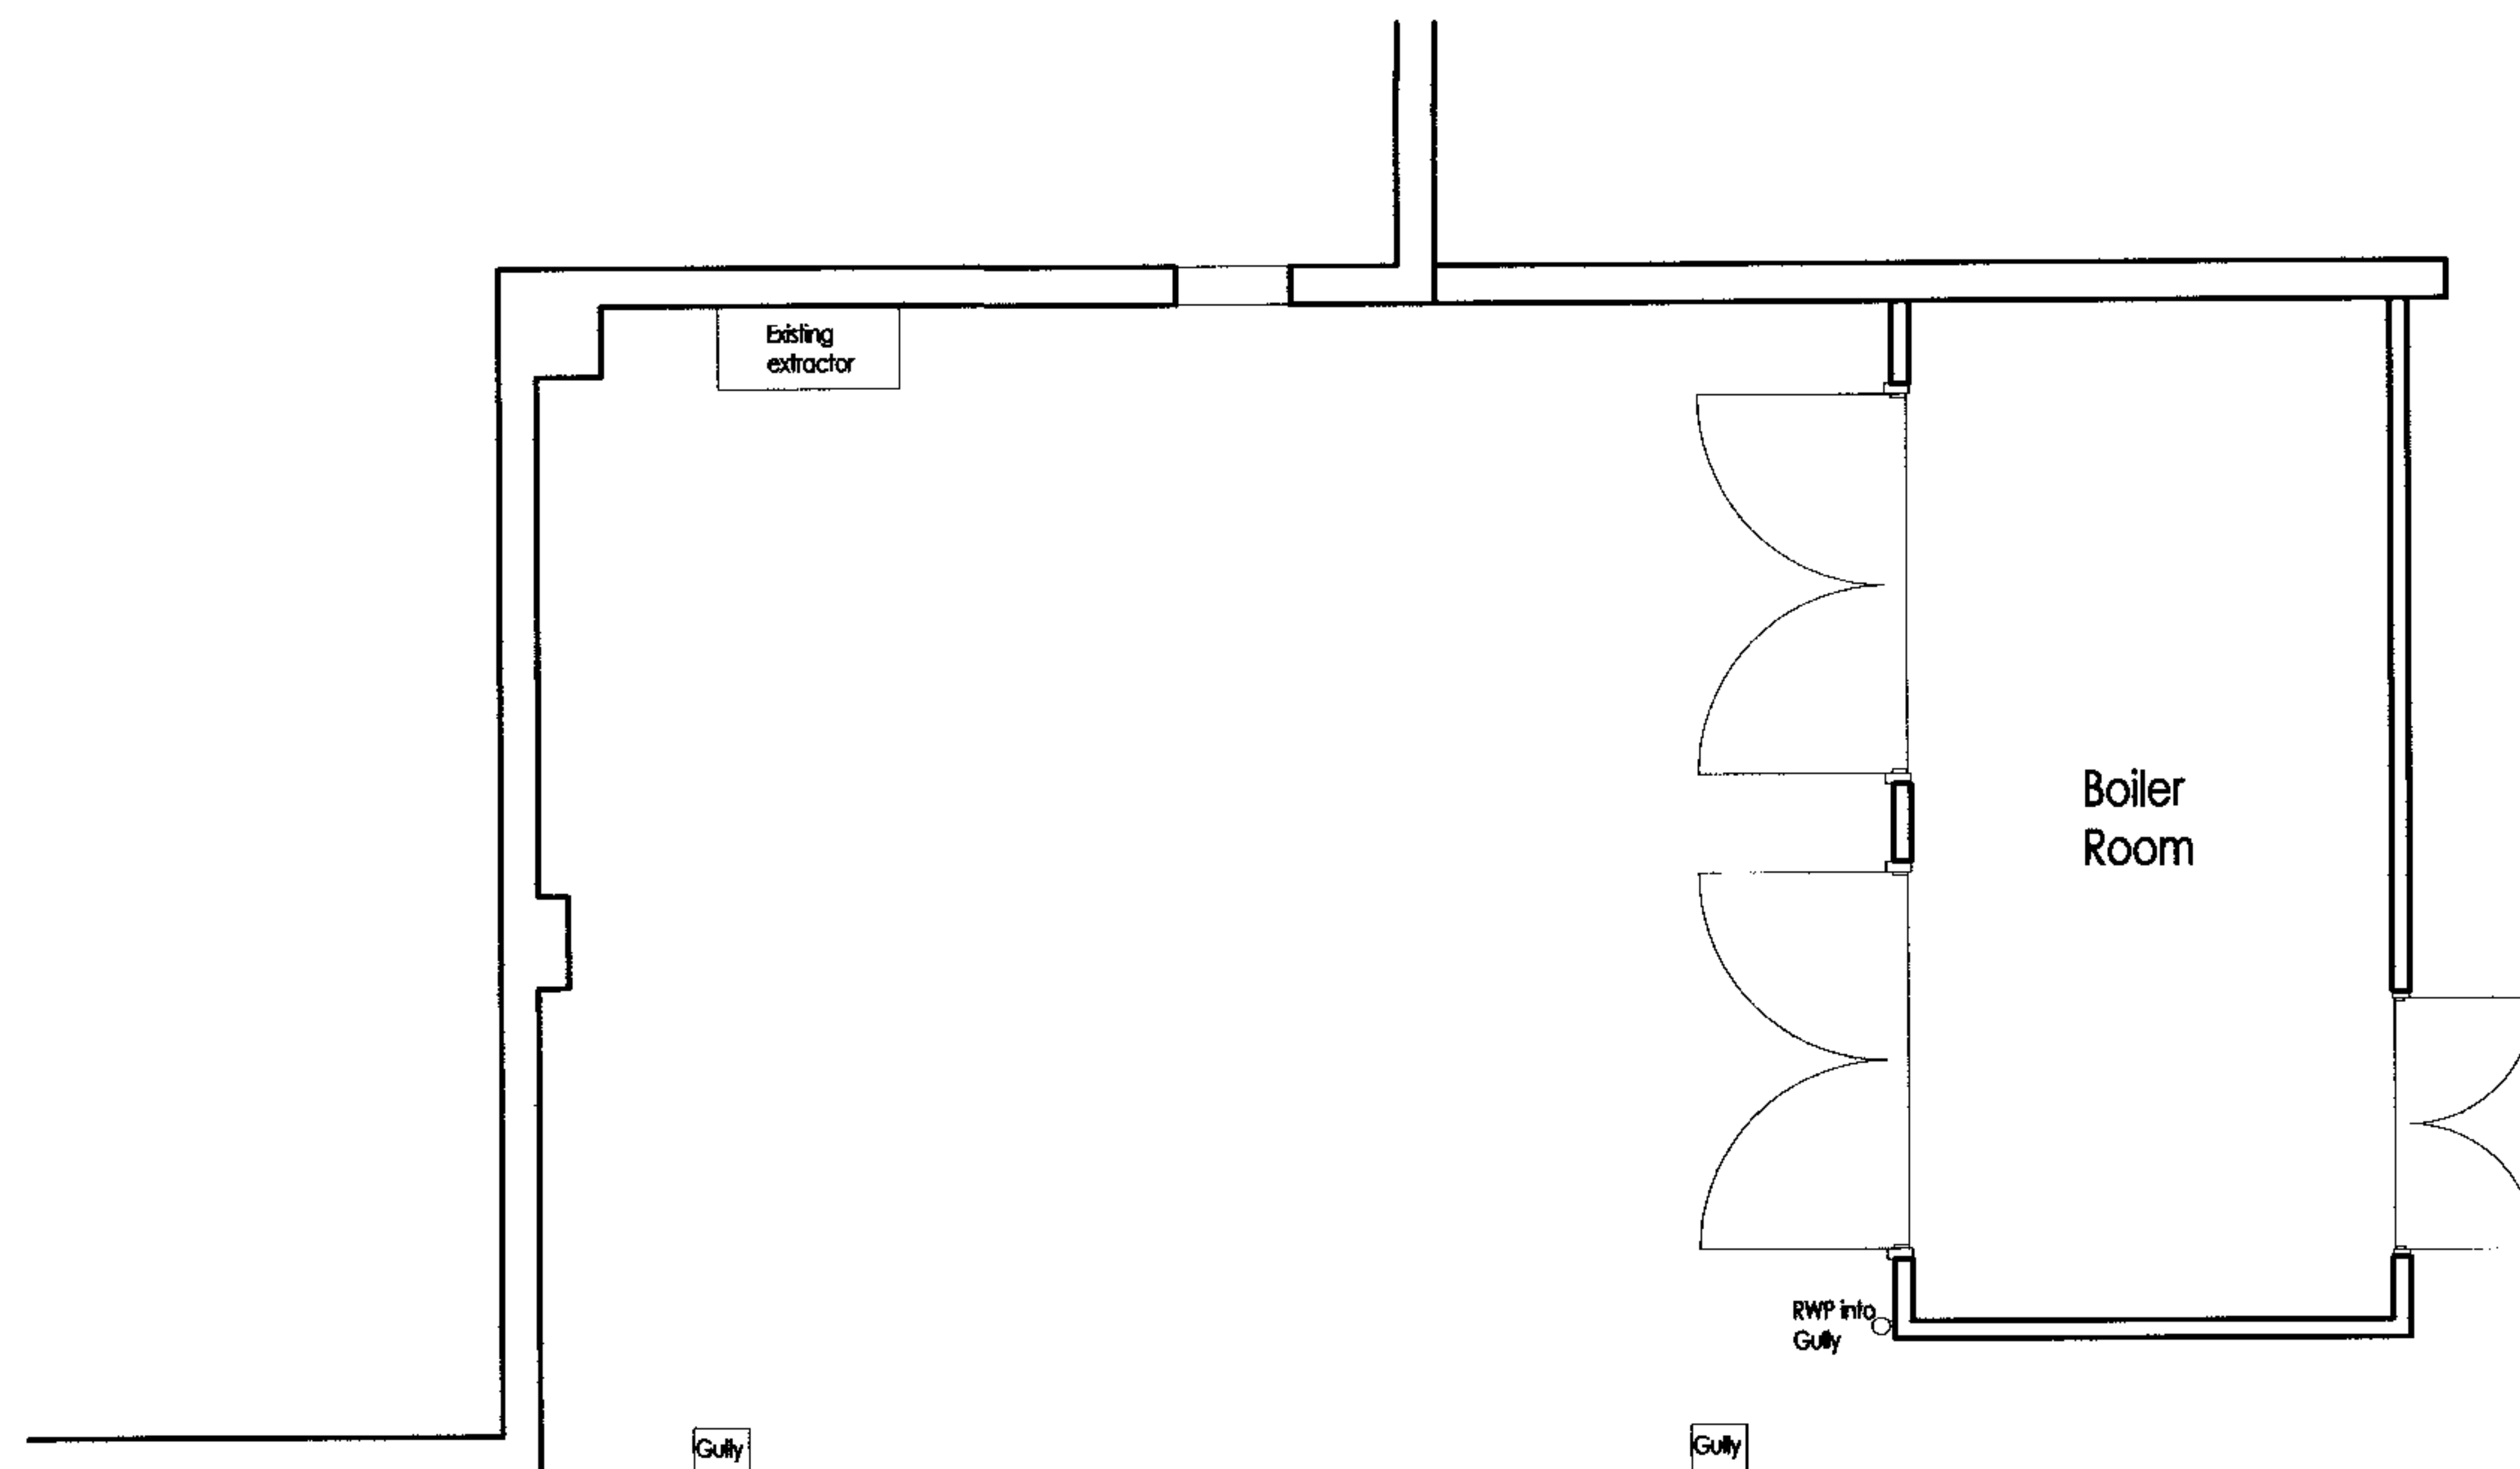

Existing Plan

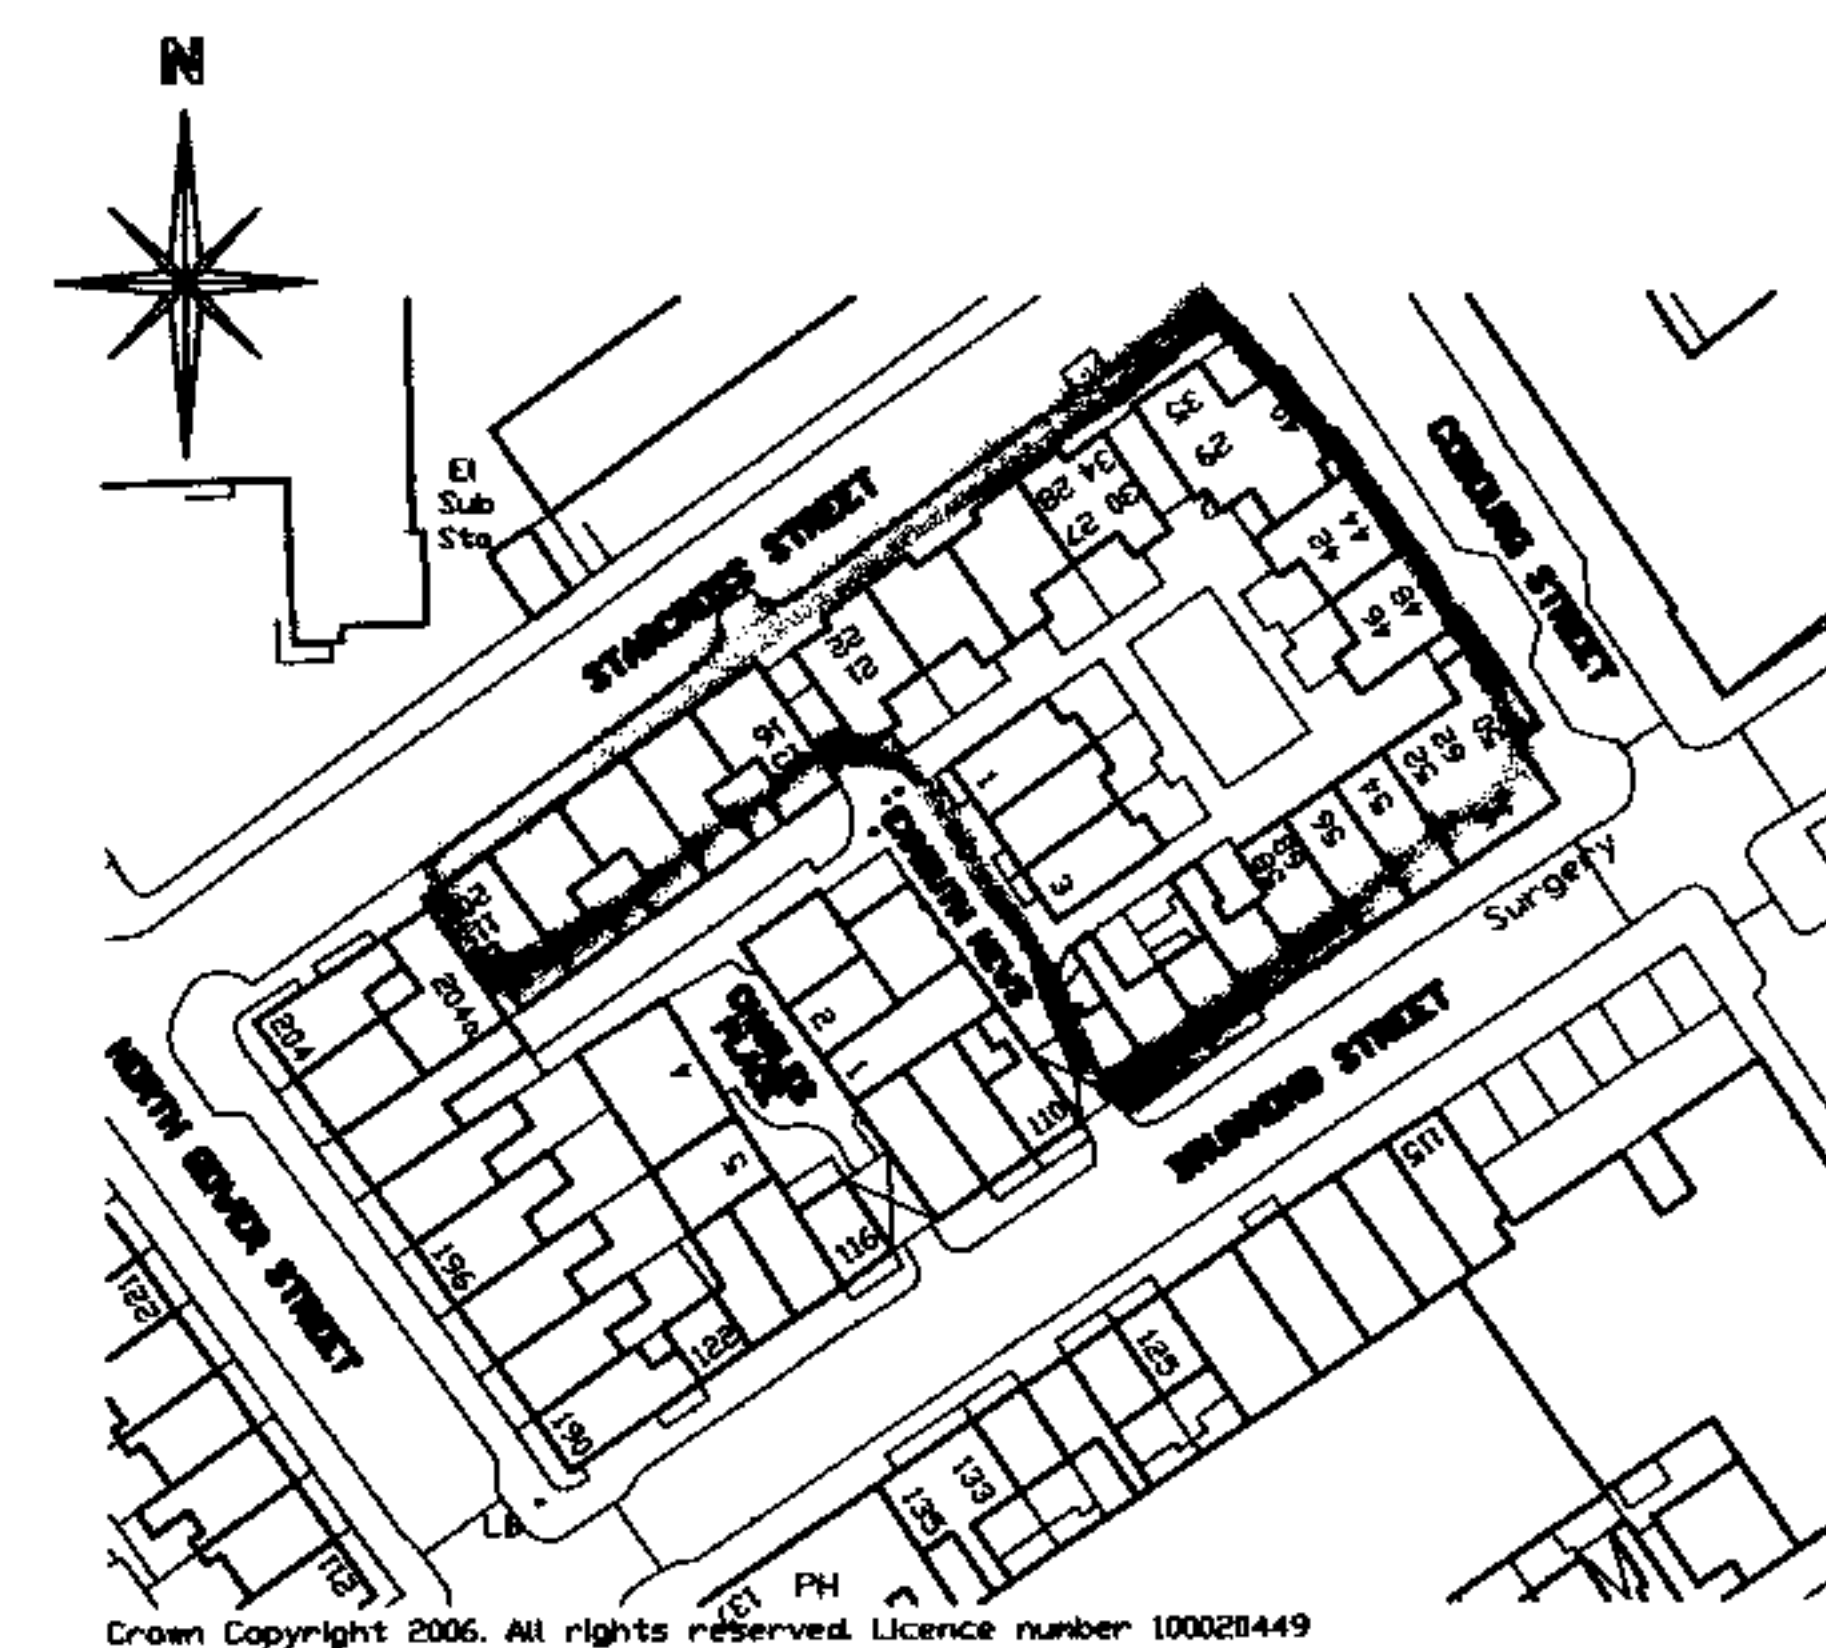

Site Location Plan 1:1250



**Whymark & Moulton**  
Chartered Surveyors &  
Building Engineers

Linden House, Hall Street, Long Melford,  
Sudbury Suffolk. CO10 9JA

Tele: 01787 371371 Fax: 01787 319966



Project  
**PROPOSED BIN/BULK STORE  
EXMOUTH MEWS  
LONDON NW1**


**EXISTING LAYOUT**

Scale 1:50, 1:1250


Date Oct 2006

Drawing No 06/159/1


Amendments

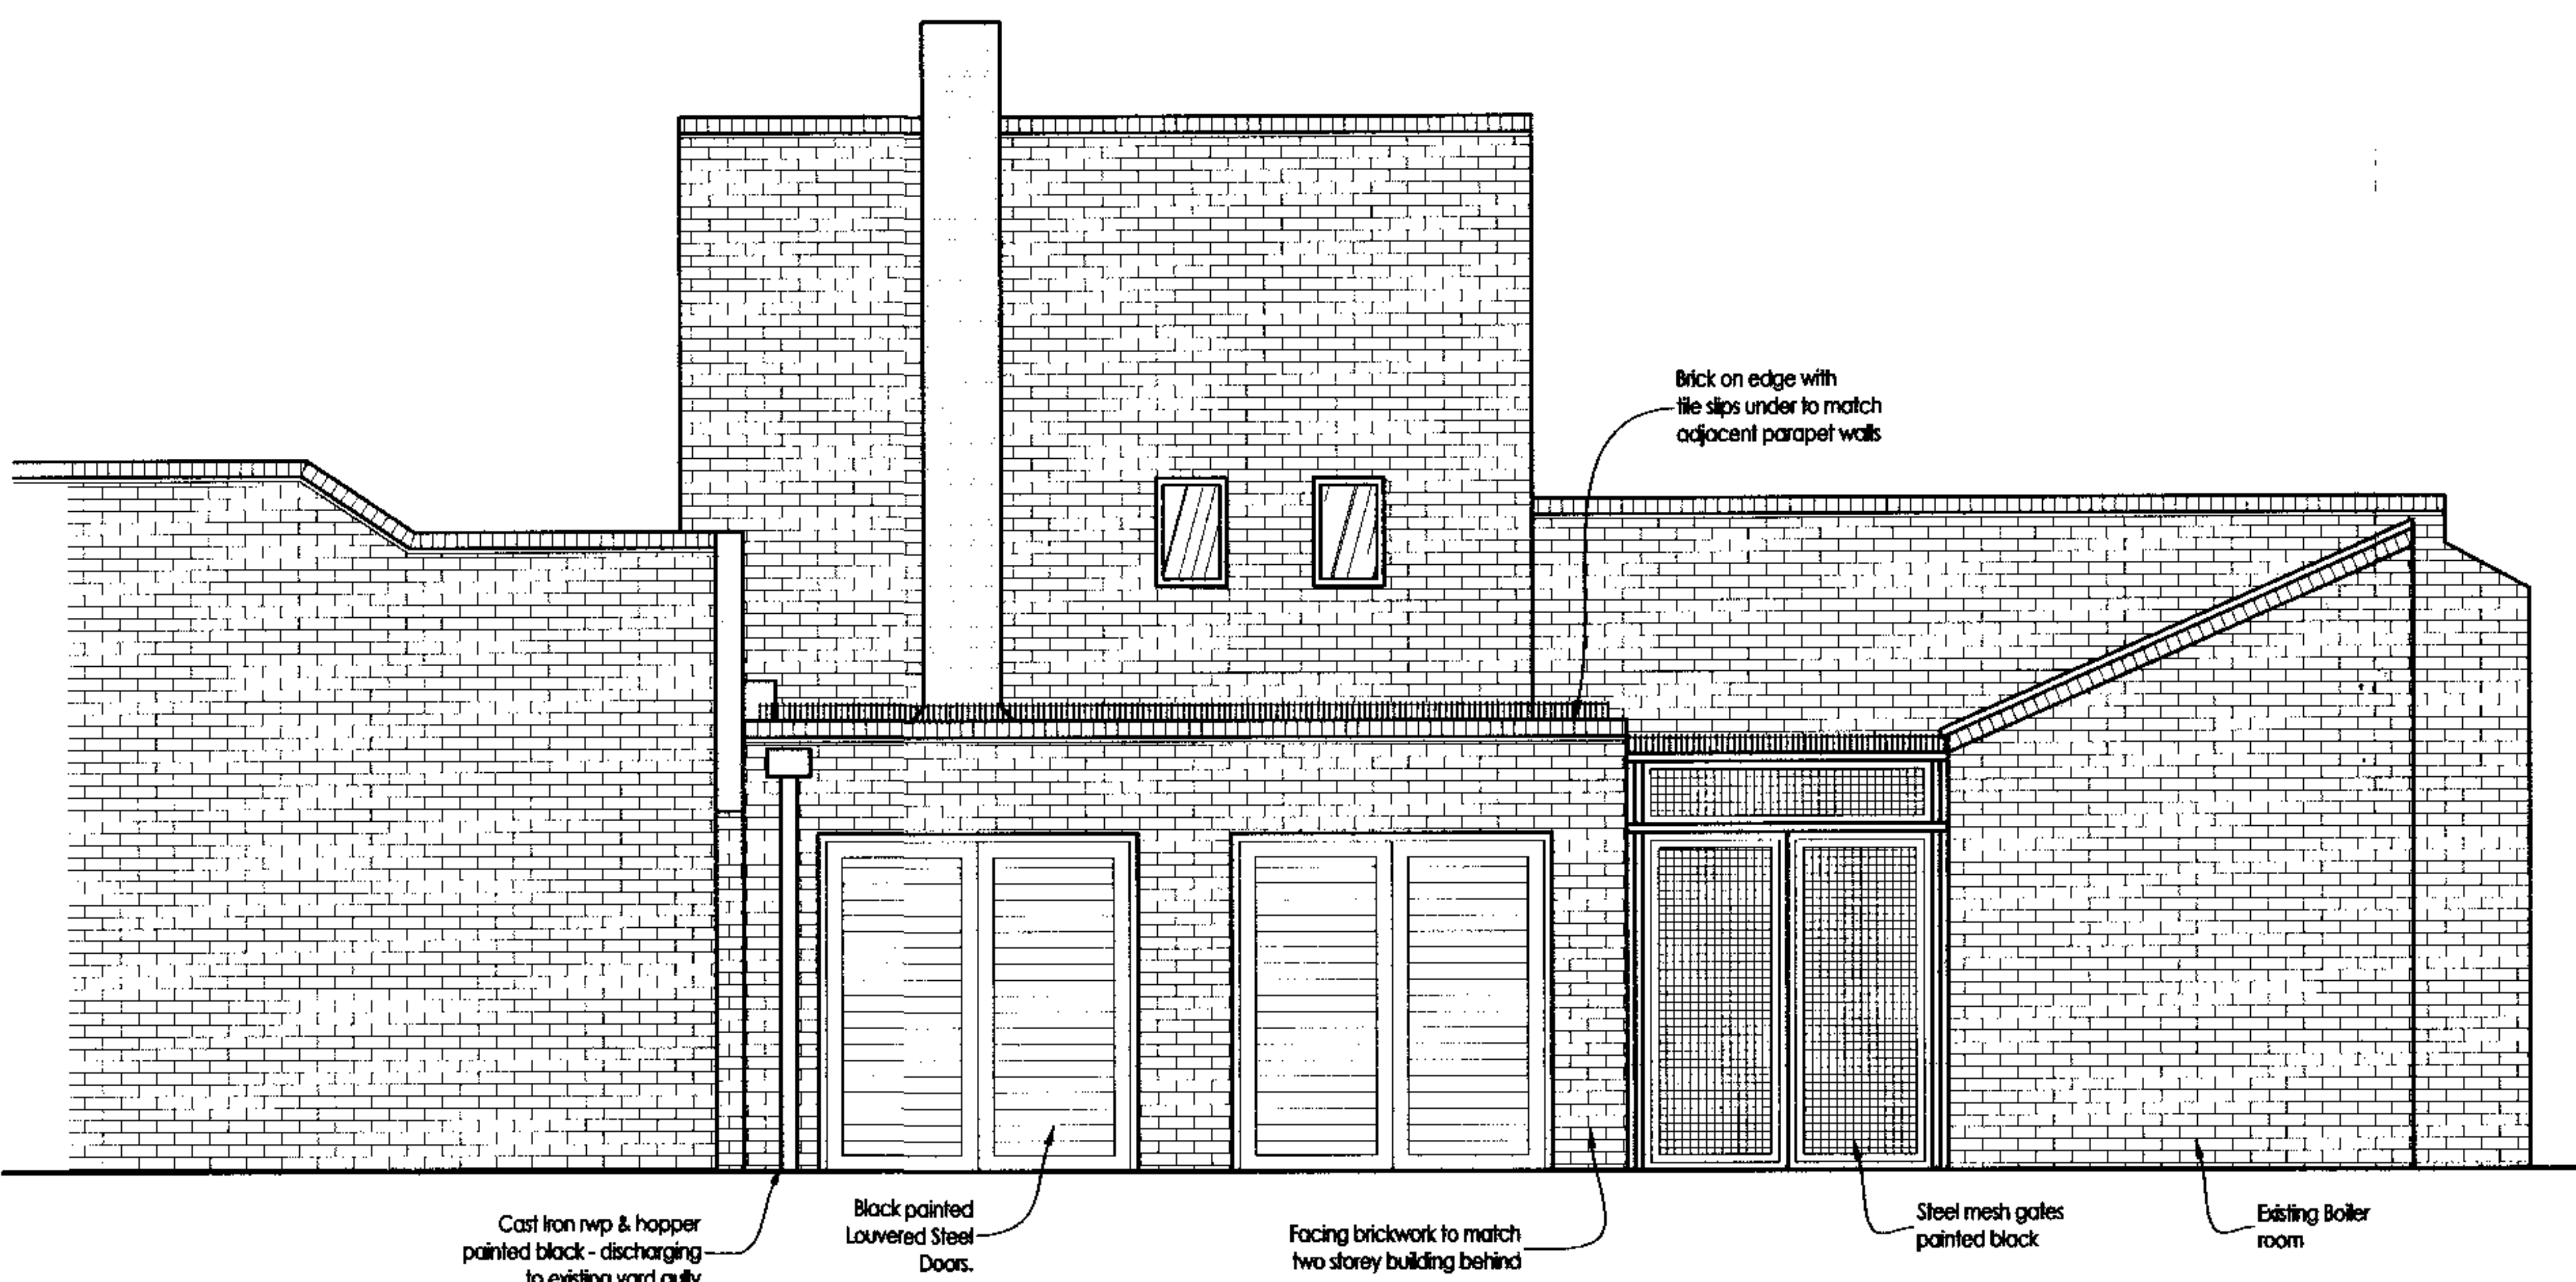


Proposed Front Elevation

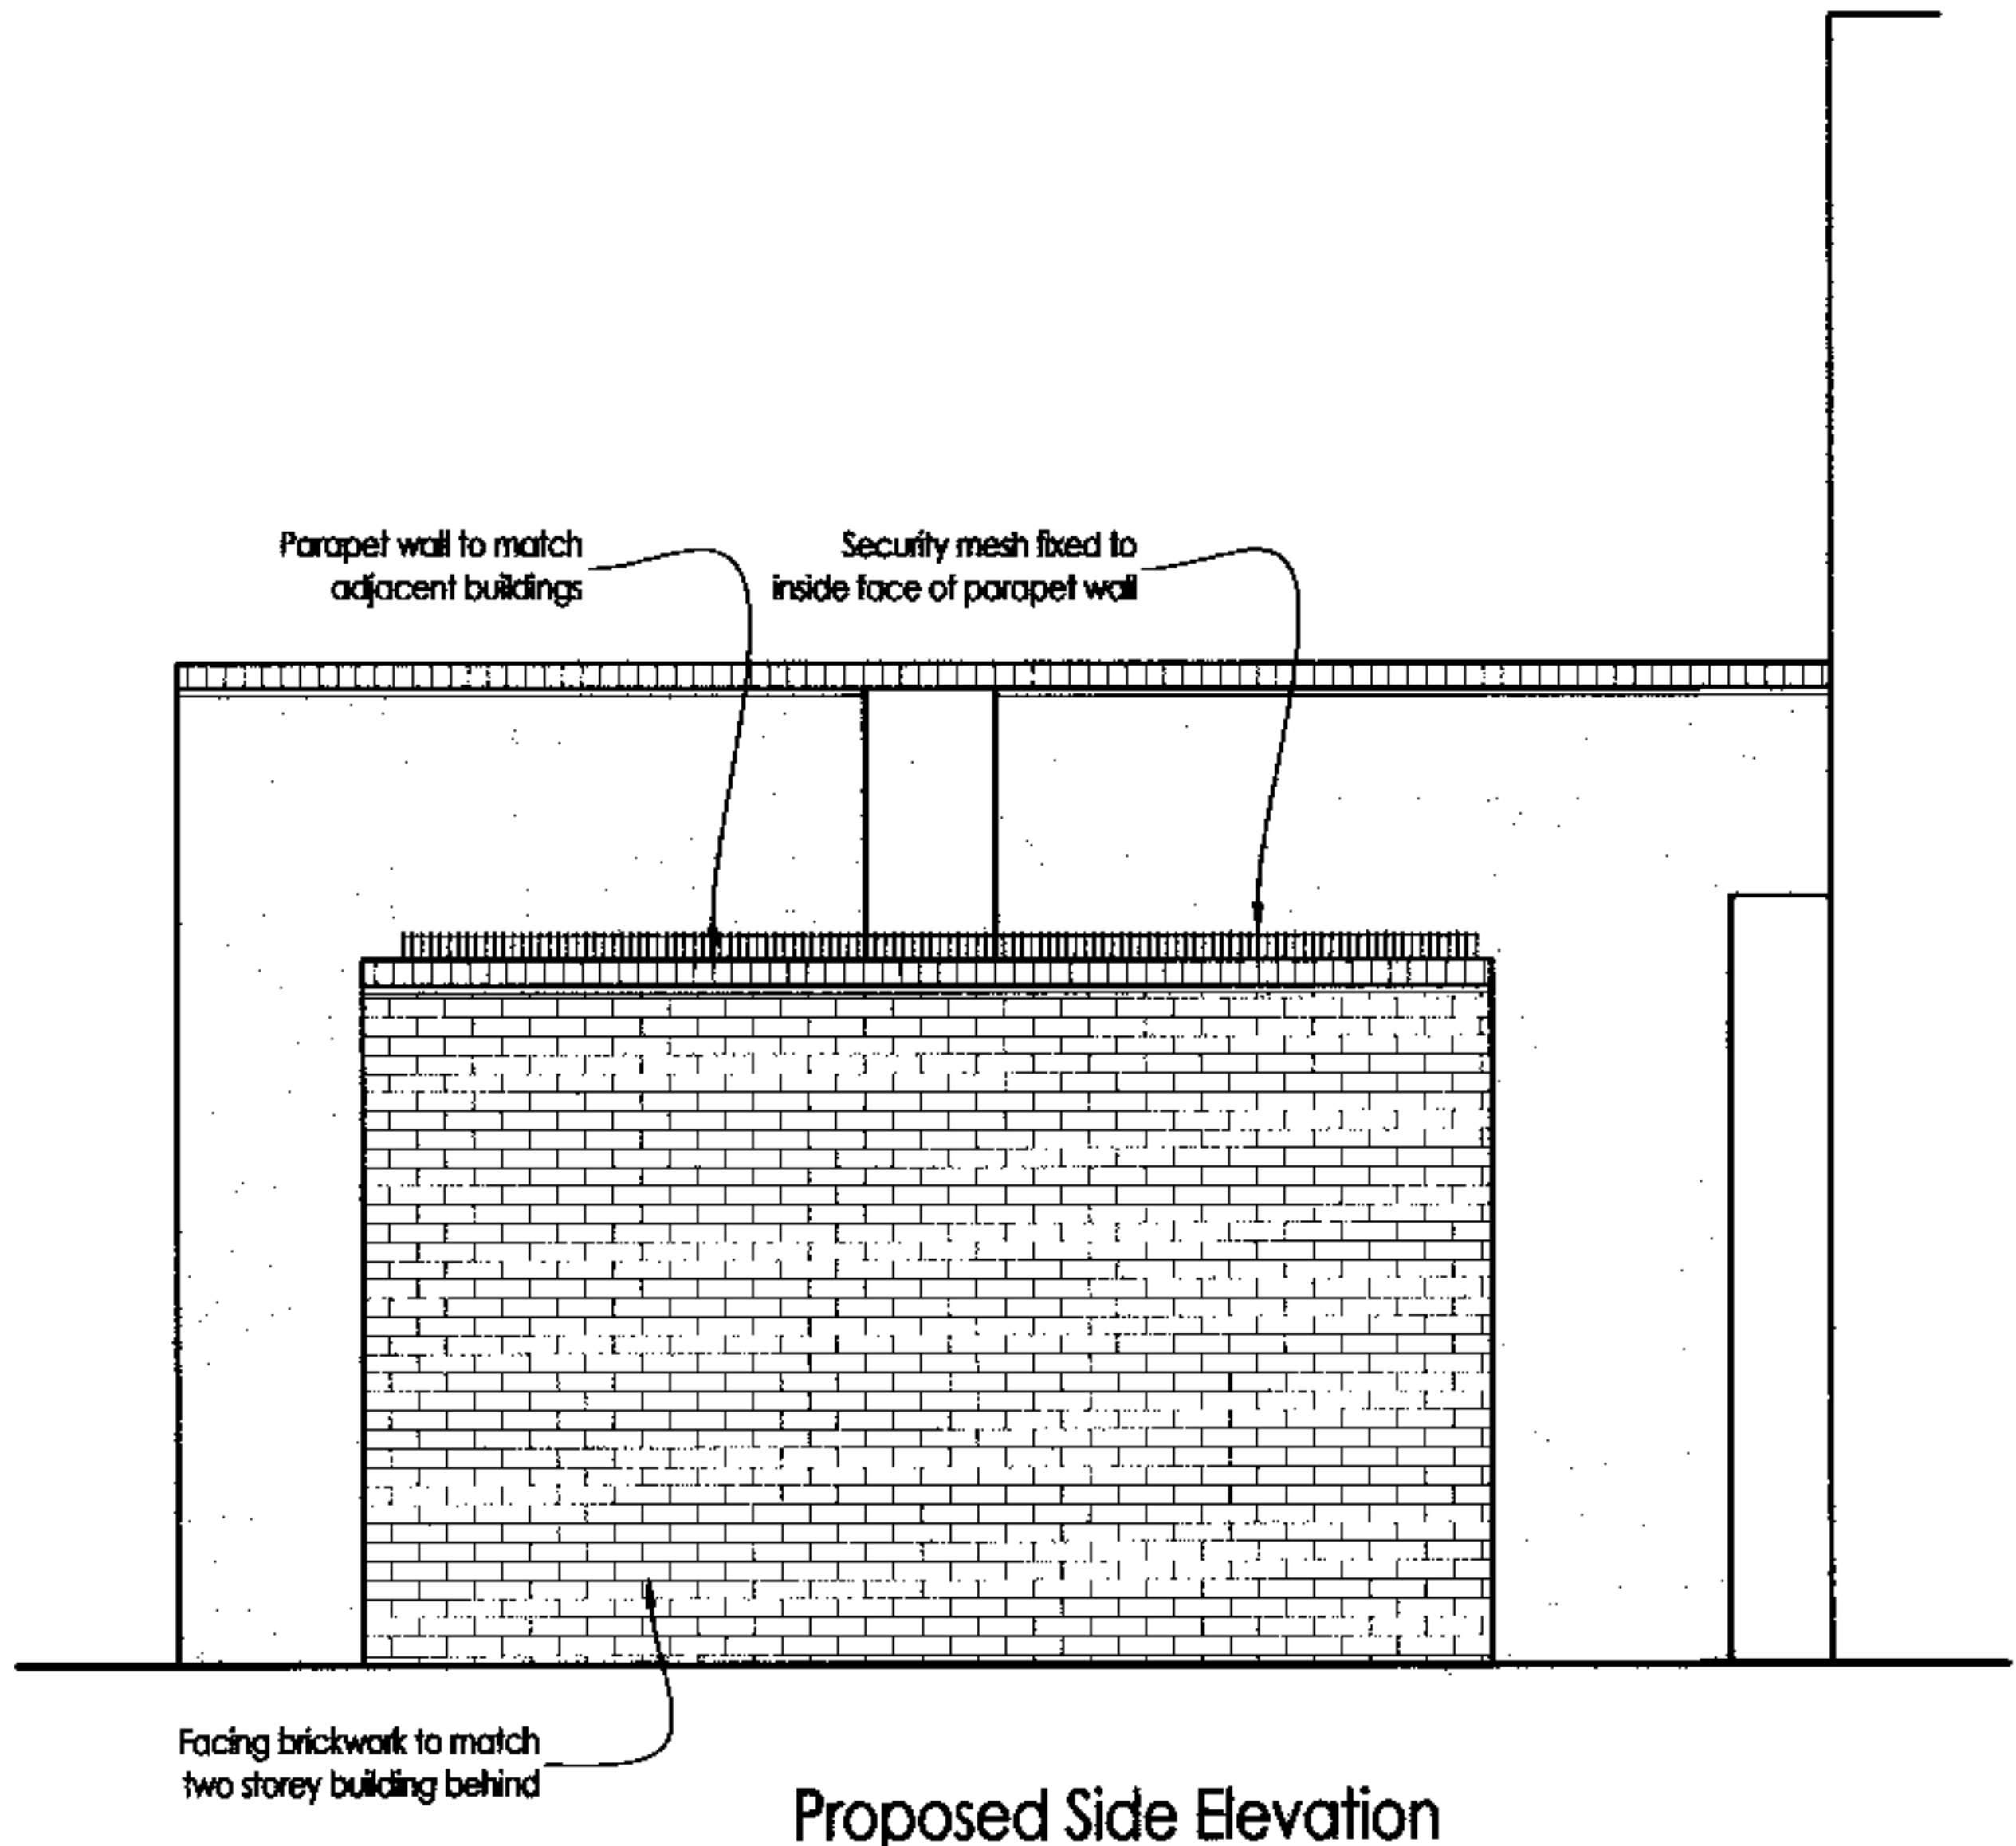


Proposed Side Elevation

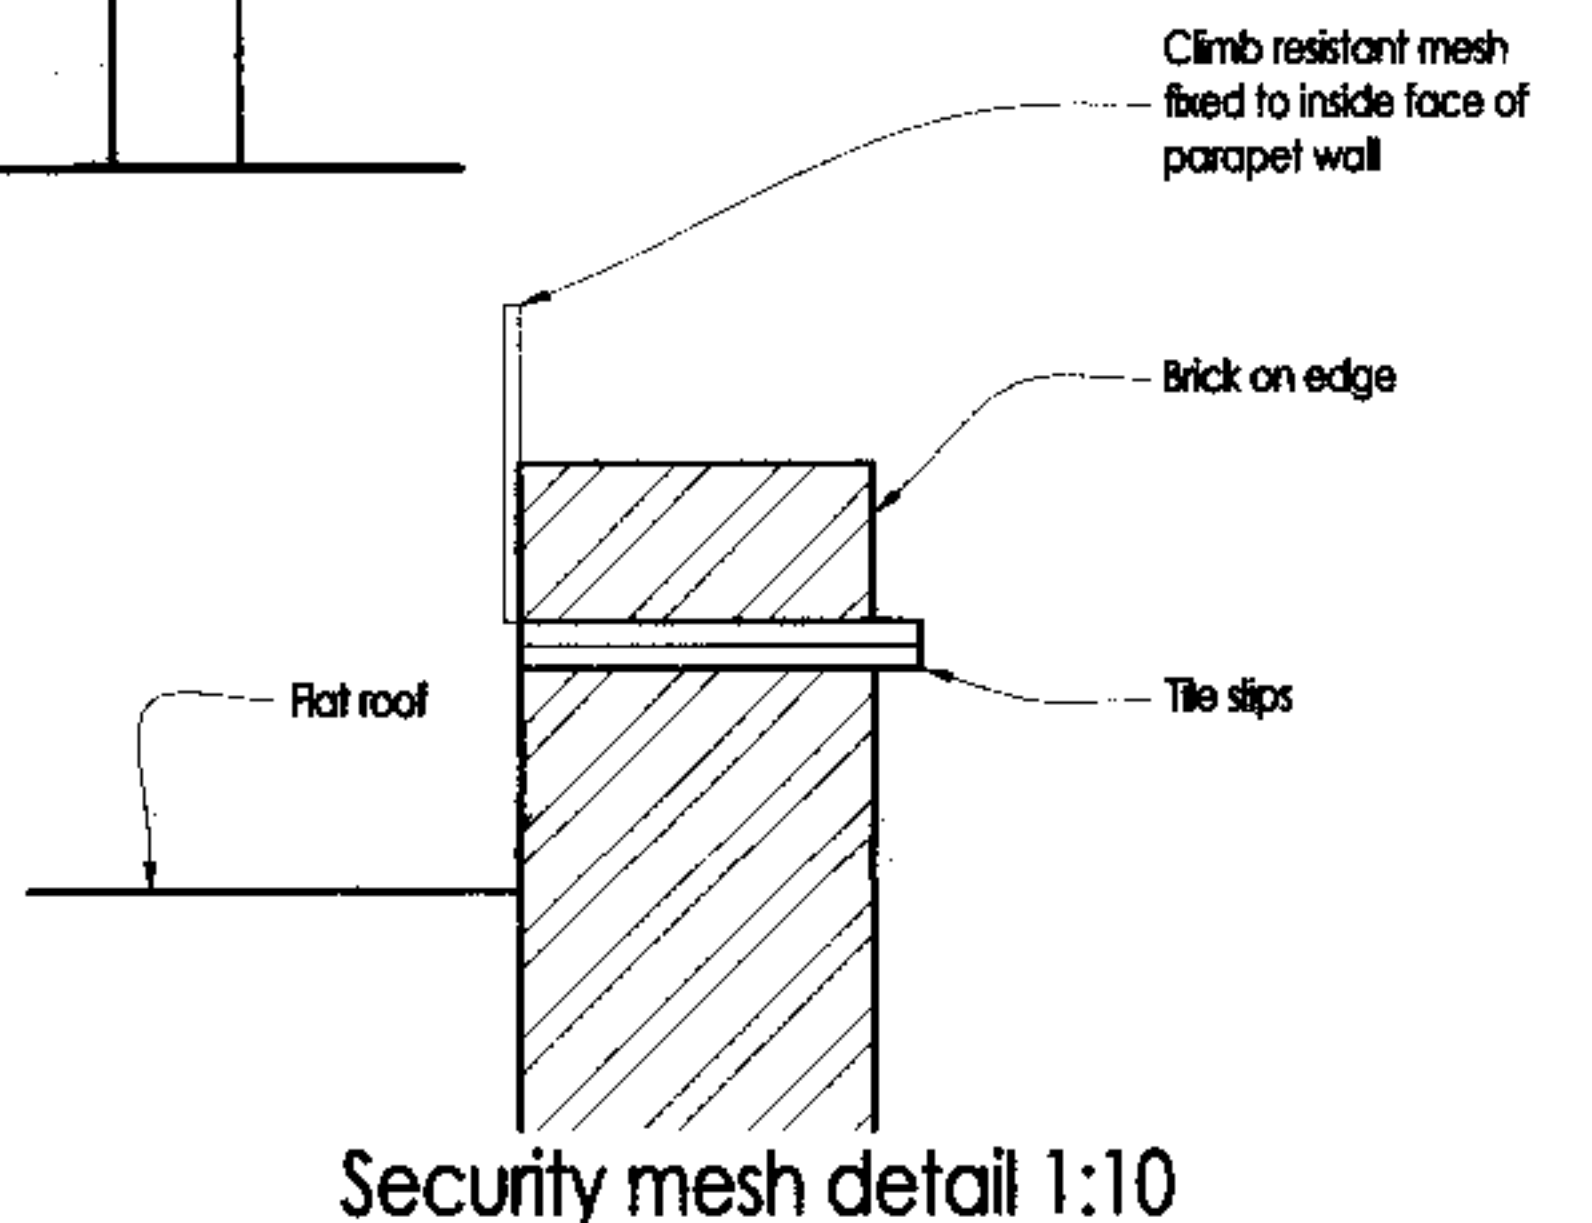

Security mesh detail 1:10

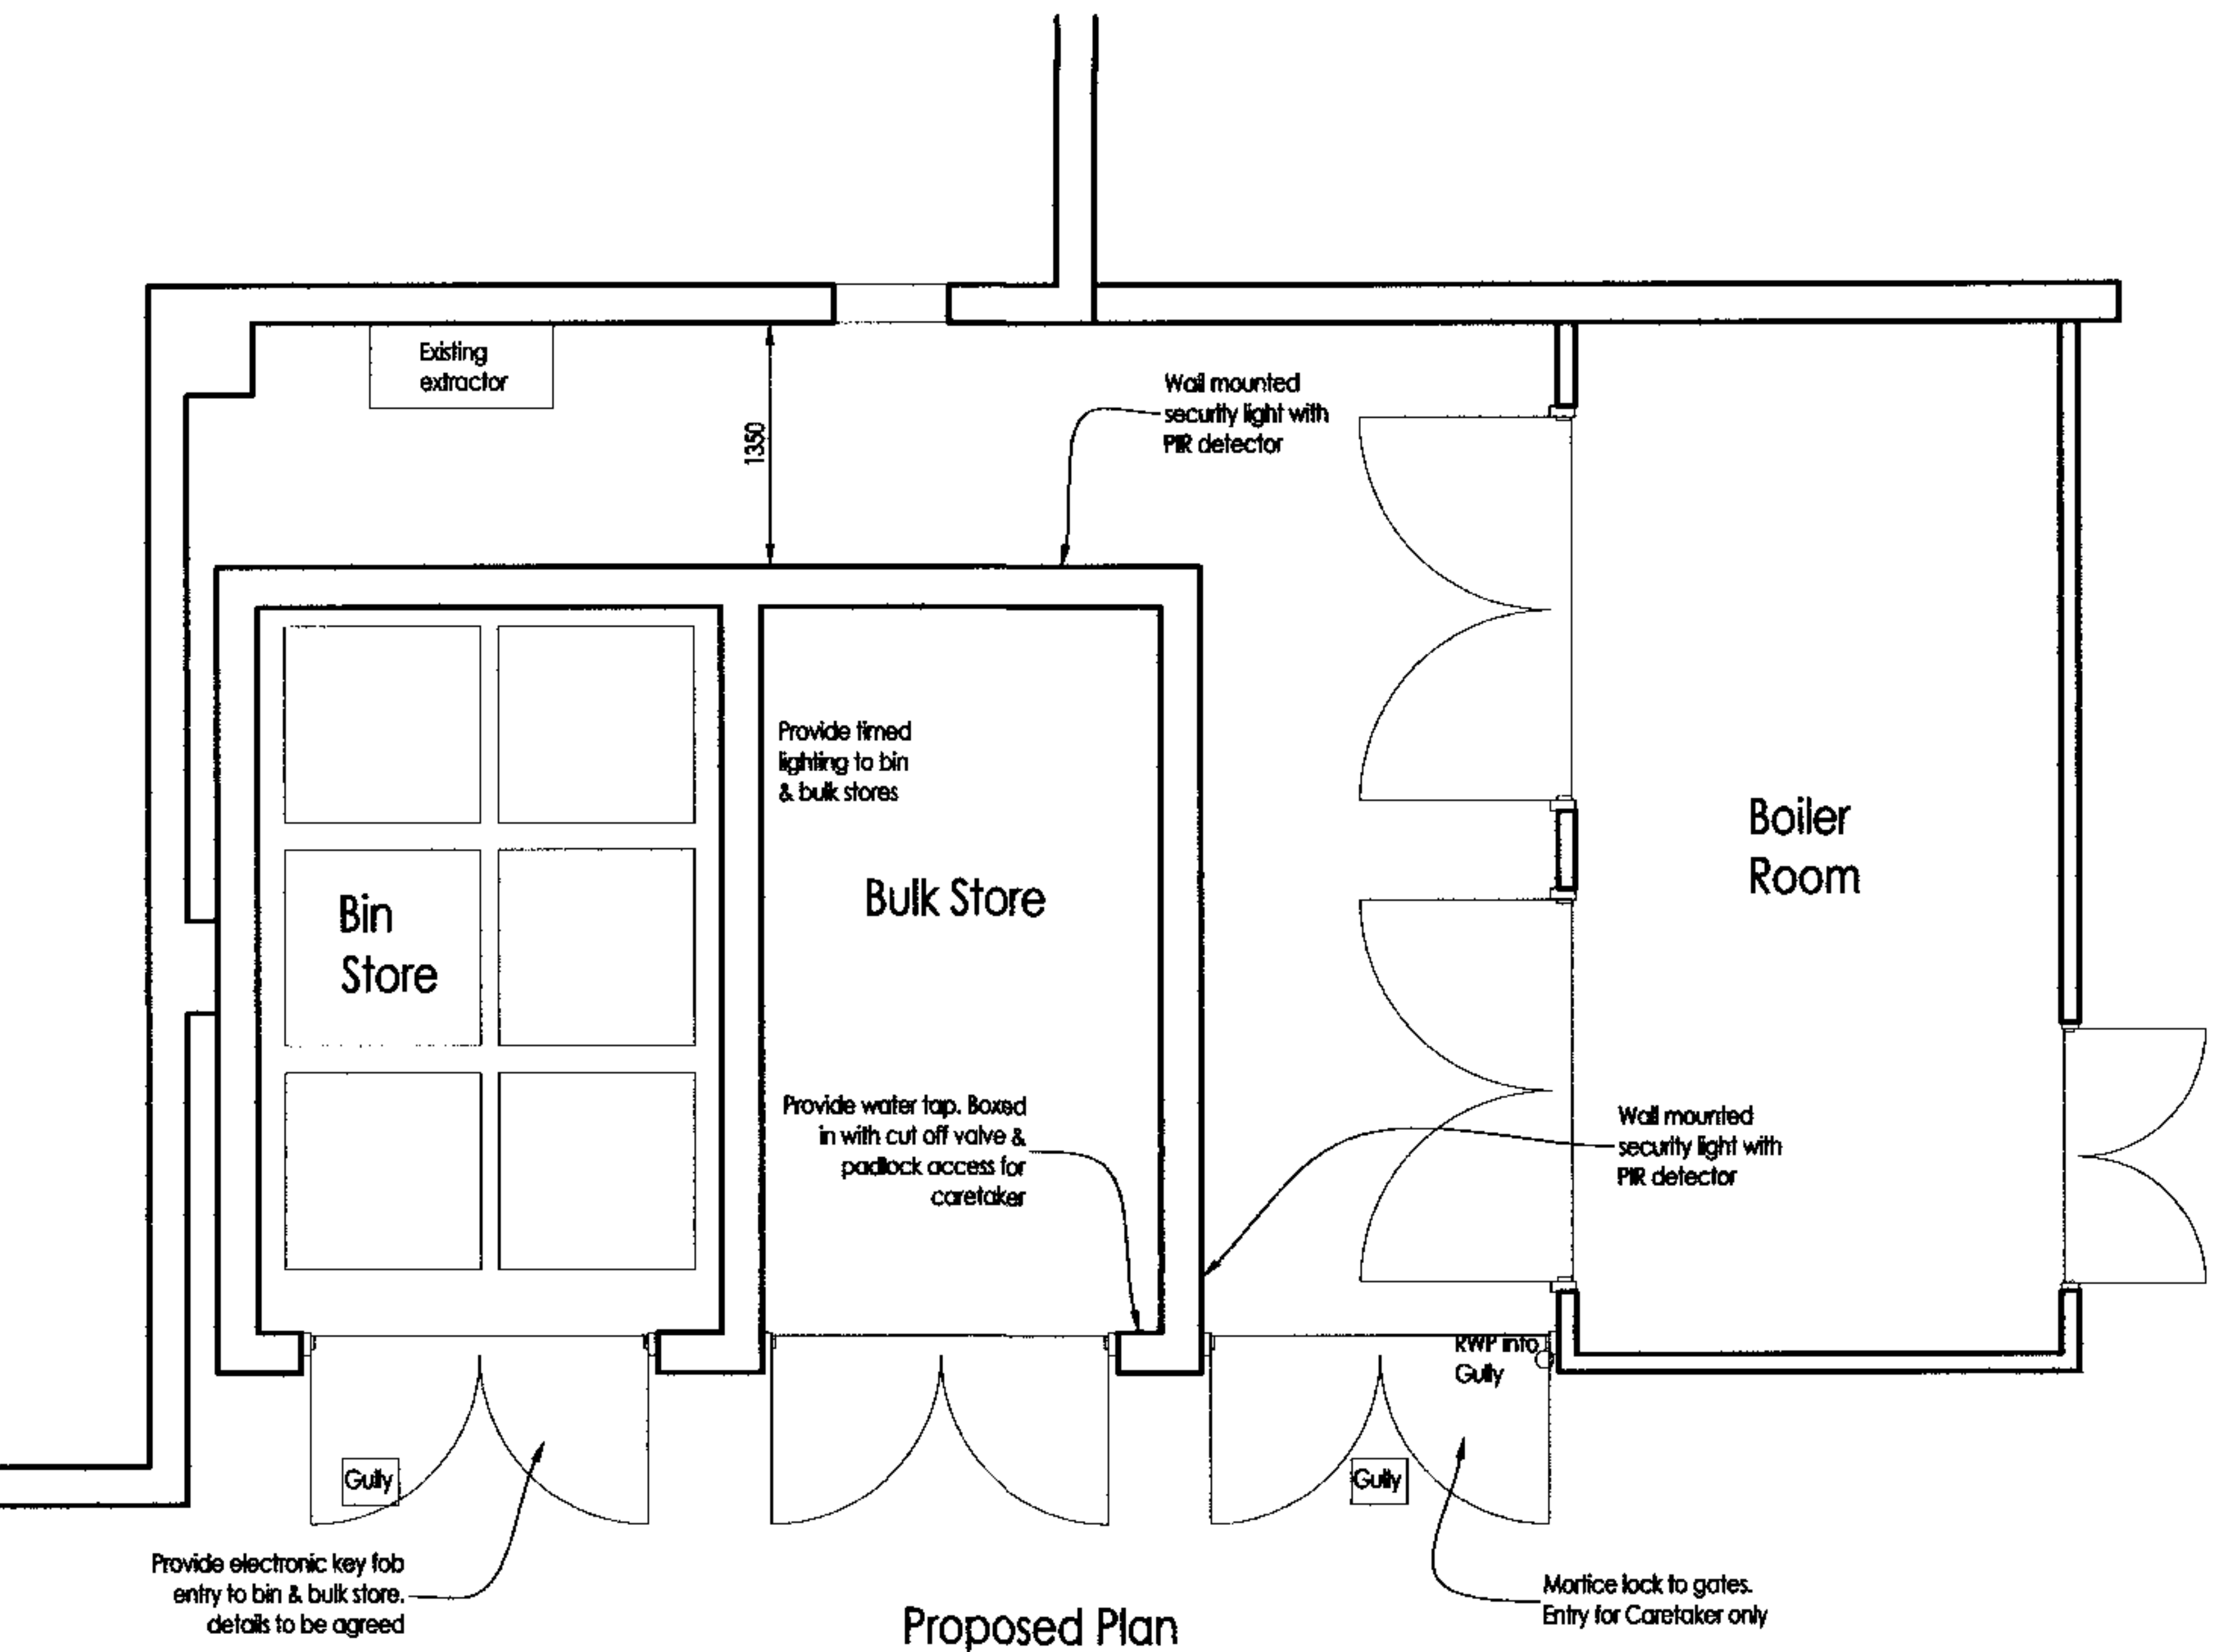

Proposed Plan

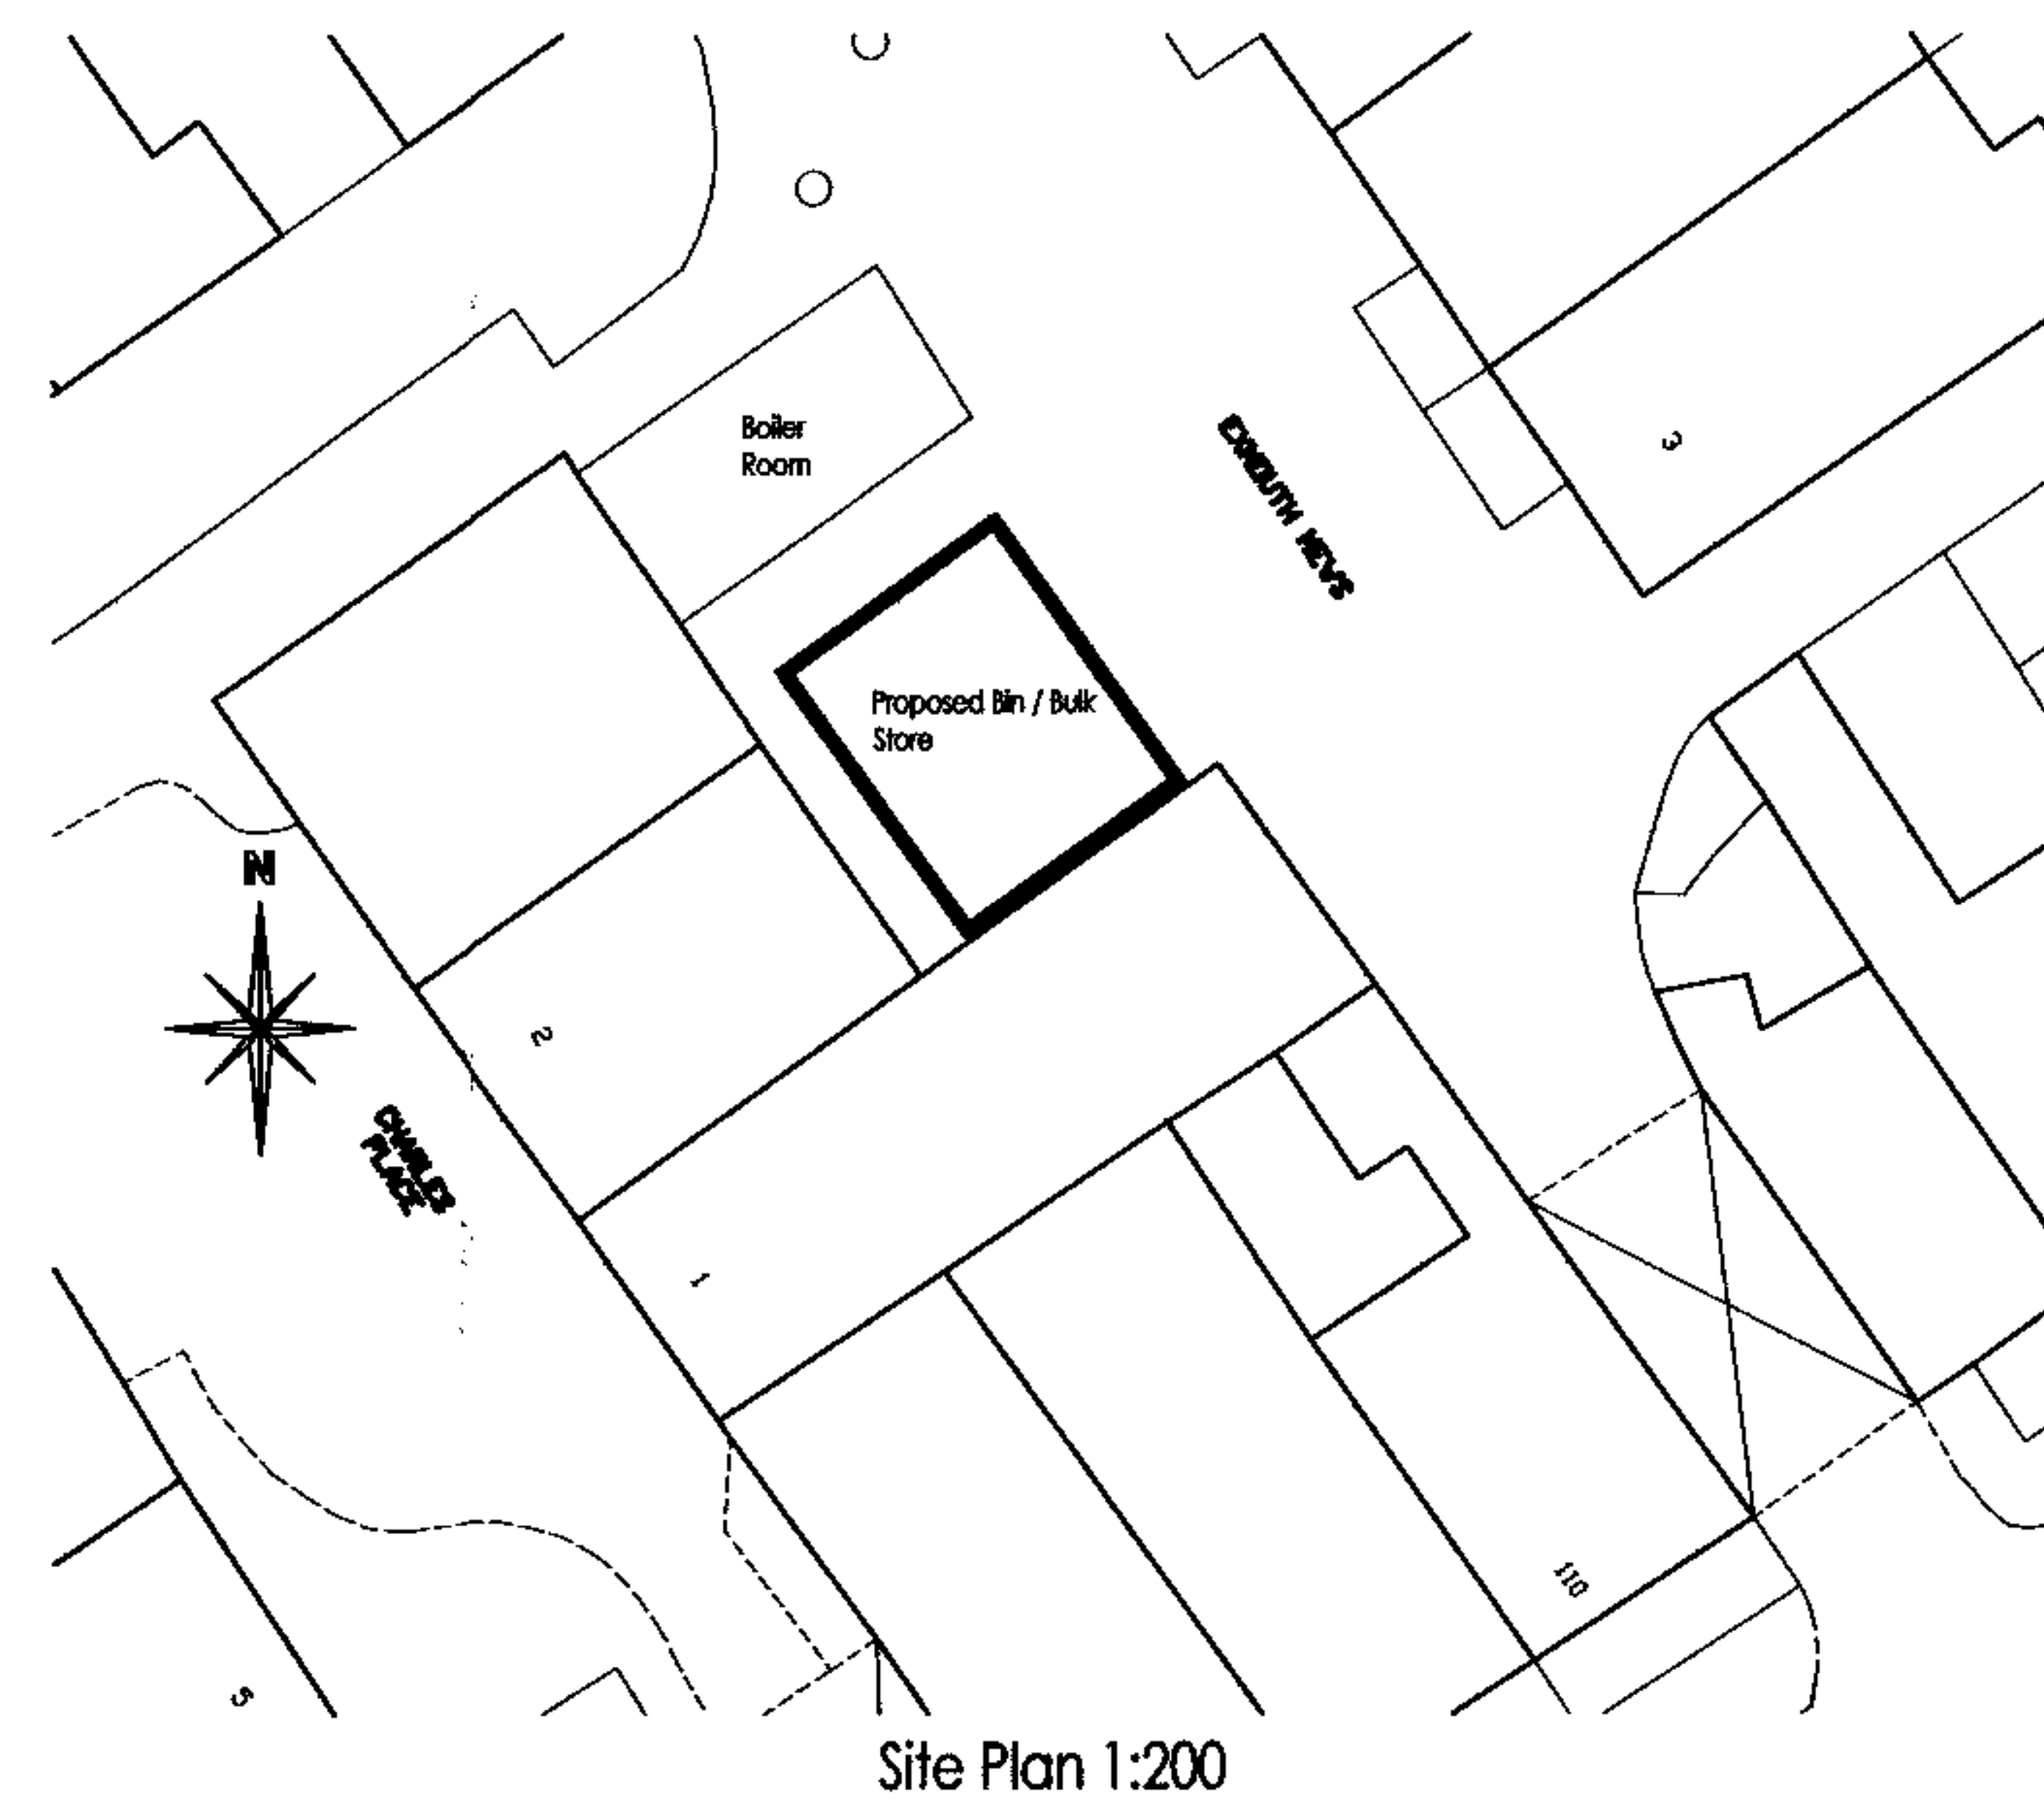

Site Plan 1:200

**Whymark & Moulton**  
Chartered Surveyors & Building Engineers  
Linden House, Hall Street, Long Melford, Sudbury Suffolk. CO10 9JA  
Tele: 01787 371371 Fax: 01787 319966

Project

**PROPOSED BIN/BULK STORE  
EXMOUTH MEWS  
LONDON NW1**

**PROPOSED LAYOUT**

Scale 1:10, 1:50, 1:200 Date Oct 2006

Drawing No 06/159/2

Amendments