

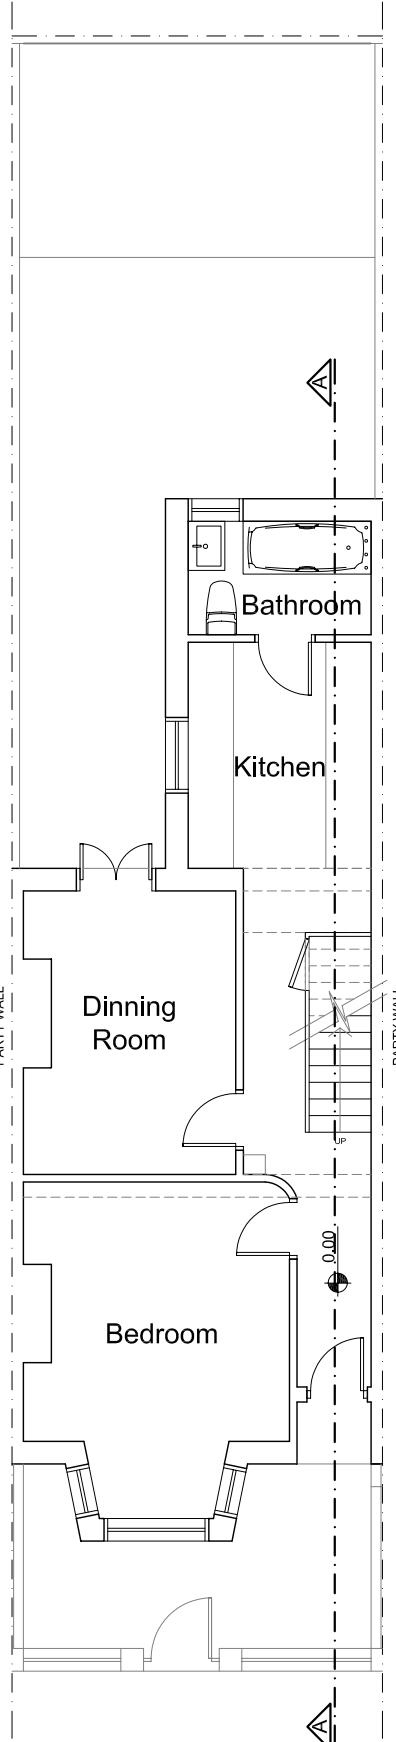



EXISTING

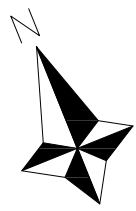


GROUND FLOOR

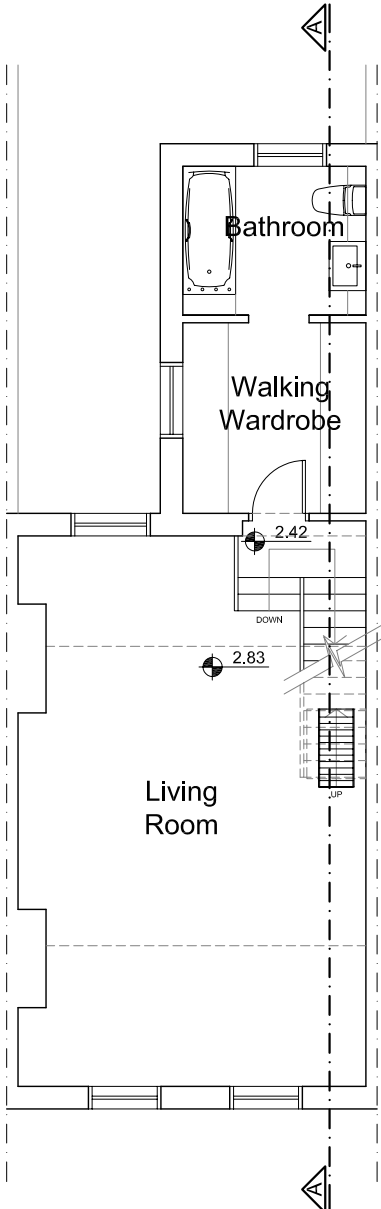

FIRST FLOOR

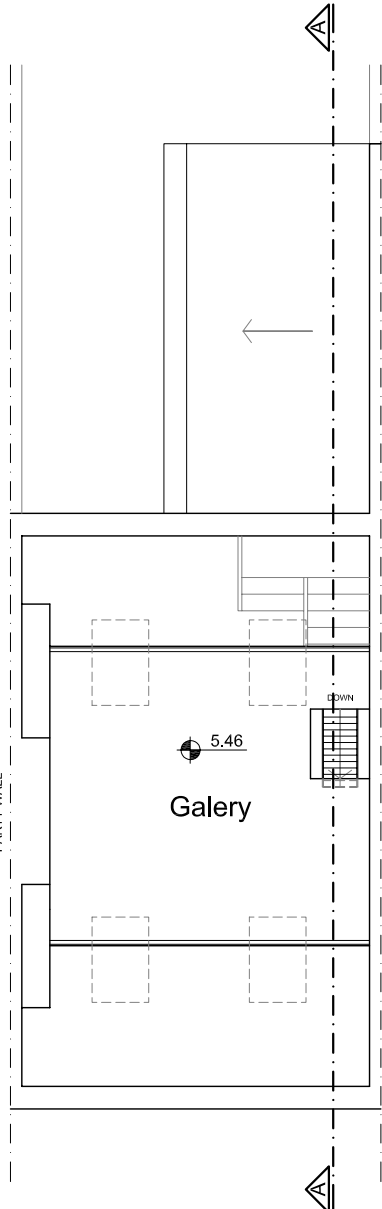

SECOND FLOOR

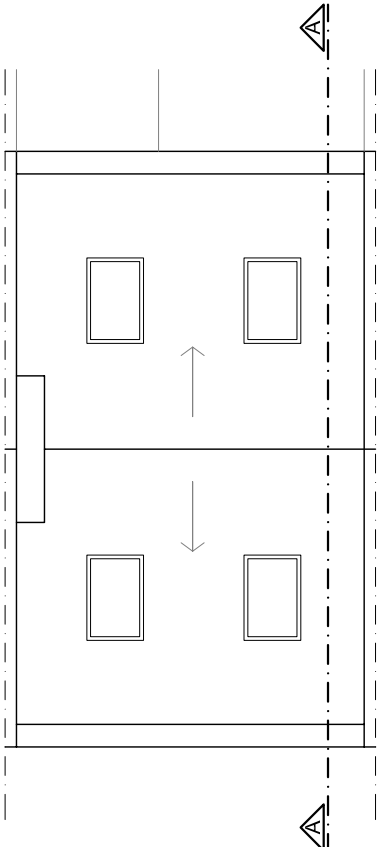


ROOF PLAN



CROSS SECTION AA





FRONT ELEVATION

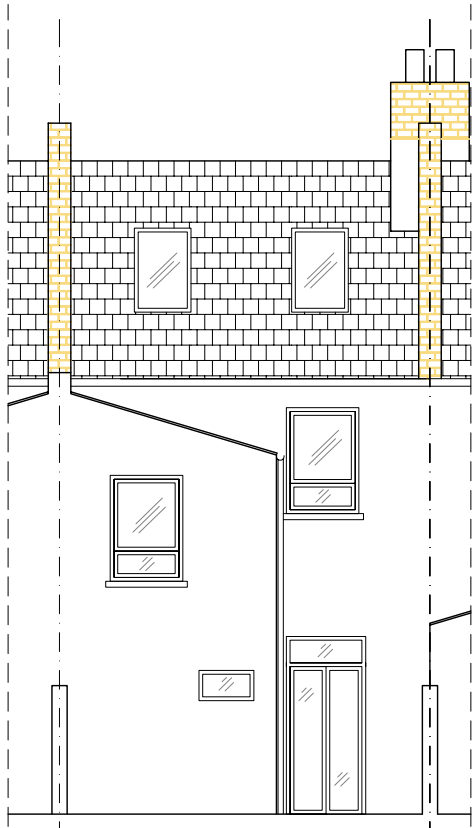


REAR ELEVATION


PROPOSED

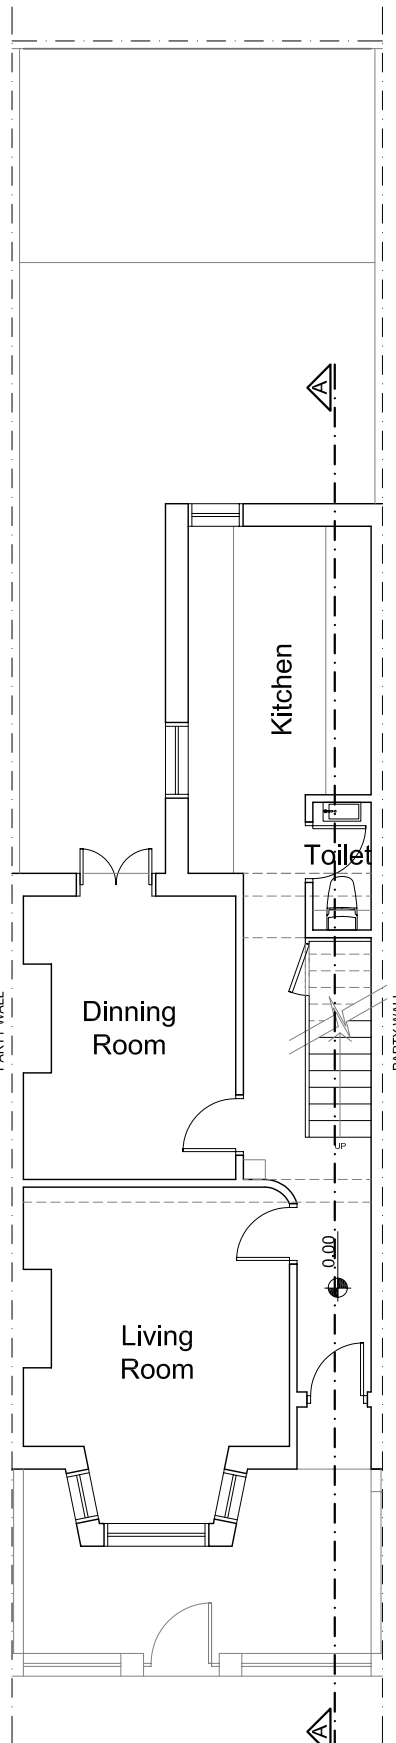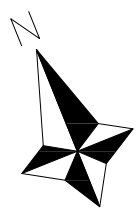


GROUND FLOOR

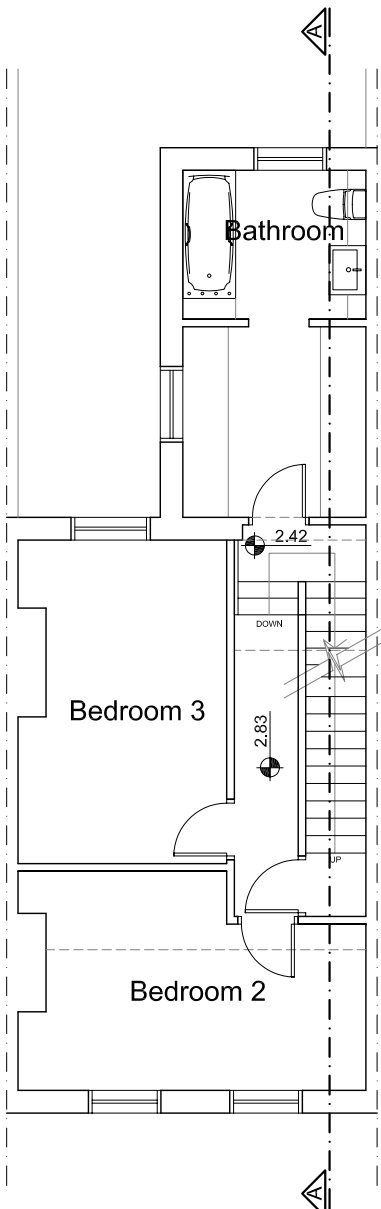

FIRST FLOOR

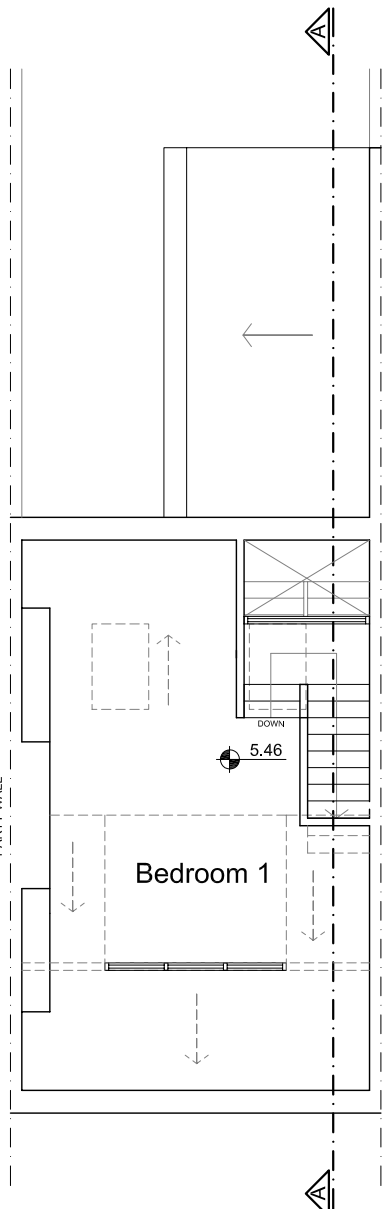

SECOND FLOOR

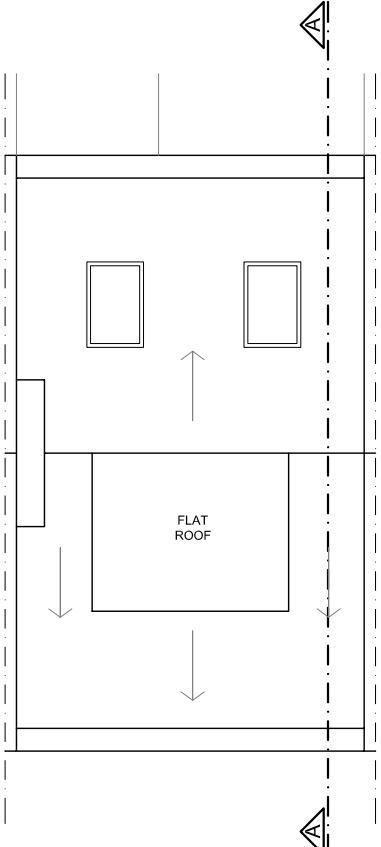


ROOF PLAN



CROSS SECTION AA



FRONT ELEVATION

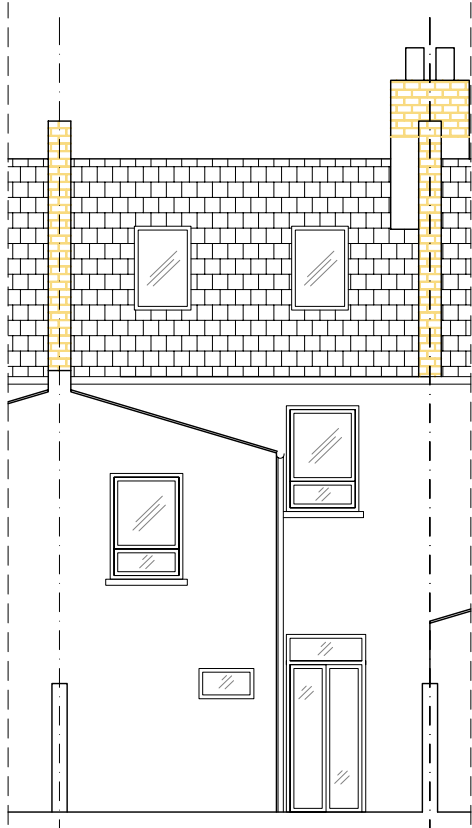

REAR ELEVATION

DATE					
DATE					
DATE					
REVISION / ISSUE					
DRAWING TITLE		PROJECT	RAV/40/1	FORMAT	A 1
PLANNING APPLICATION HOUSE AS EXISTING AND PROPOSED FLOOR PLANS,CROSS SECTION AA FRONT AND REAR ELEVATION	DATE	06.12.06		No 03	
	SCALE	1:100			
	DESIGNED BY	SITE ADDRESS		ELEVATIONS	
	ALEXANDER SEBBA PATRICIA FARMICOLA JACEK BAHAK		40 RAVENSHAW STREET NW6 1NW WWW.SIDLTD.CO.UK		
		56A CREWYS ROAD PHONE 0845 602 2207 FAX 0208 458 6481 MOBILE 07956 956 957 WWW.SIDLTD.CO.UK		LONDON NW2 2AD	