

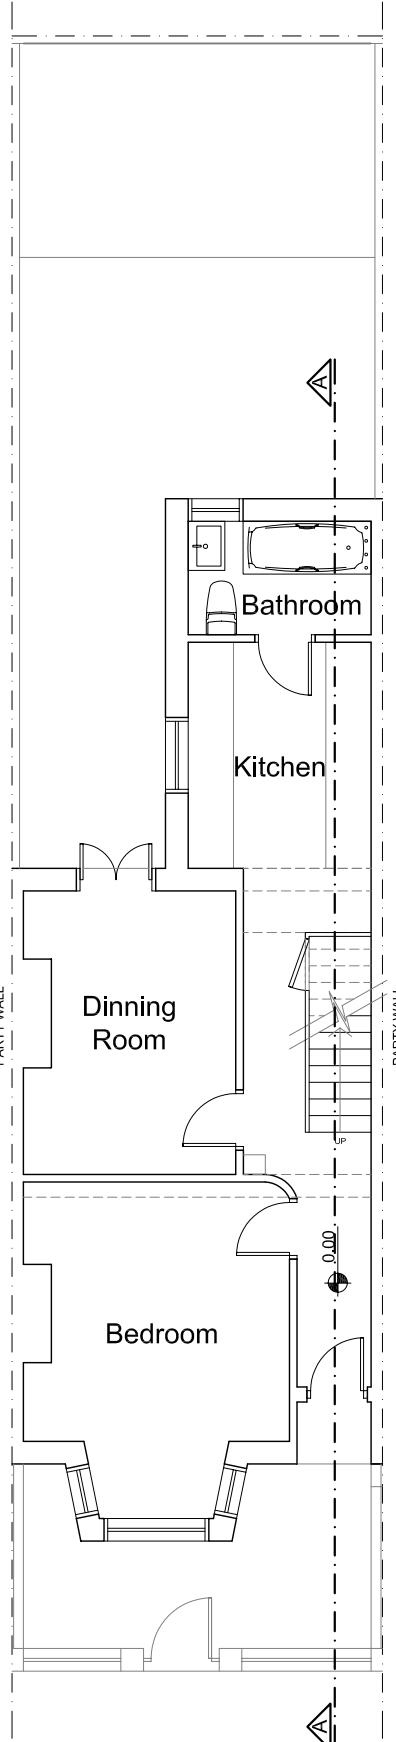



EXISTING

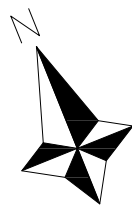


GROUND FLOOR

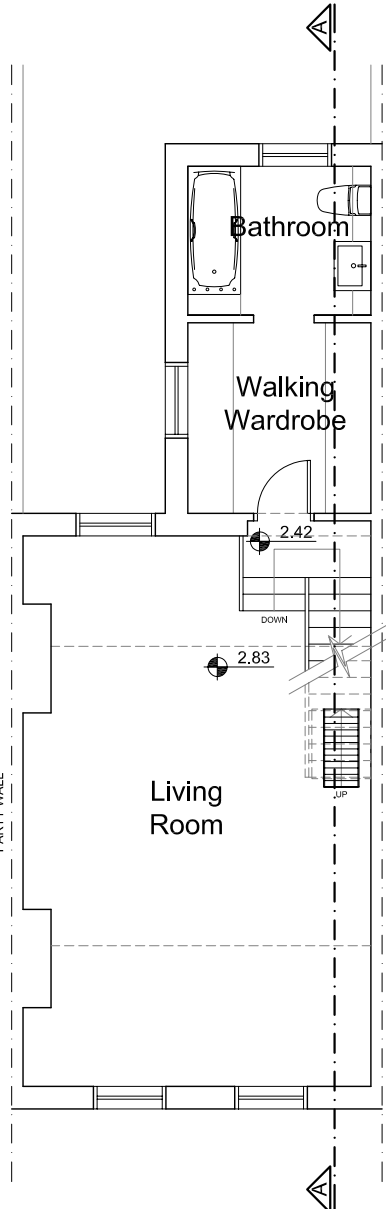

FIRST FLOOR

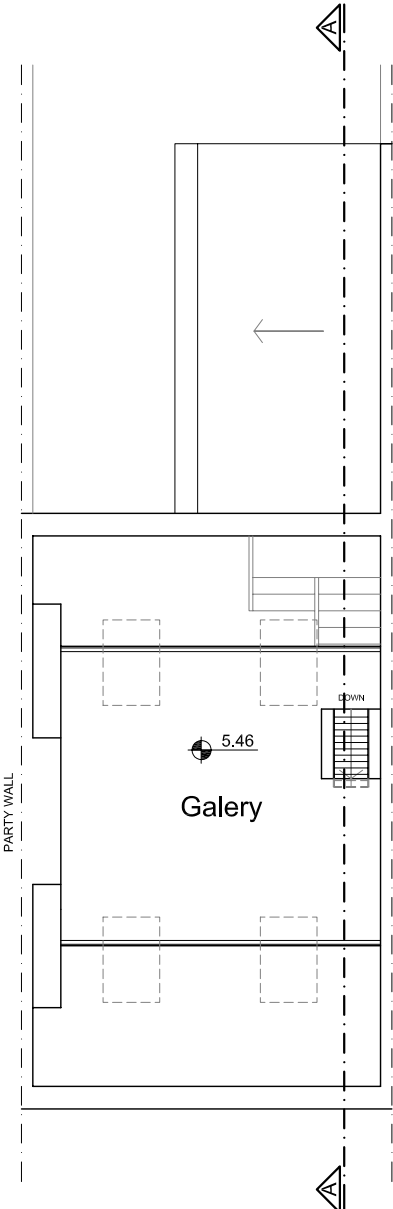

SECOND FLOOR

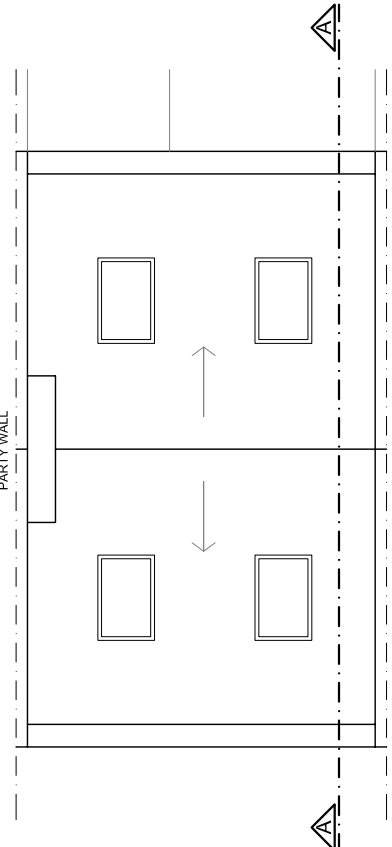


ROOF PLAN



CROSS SECTION AA





FRONT ELEVATION

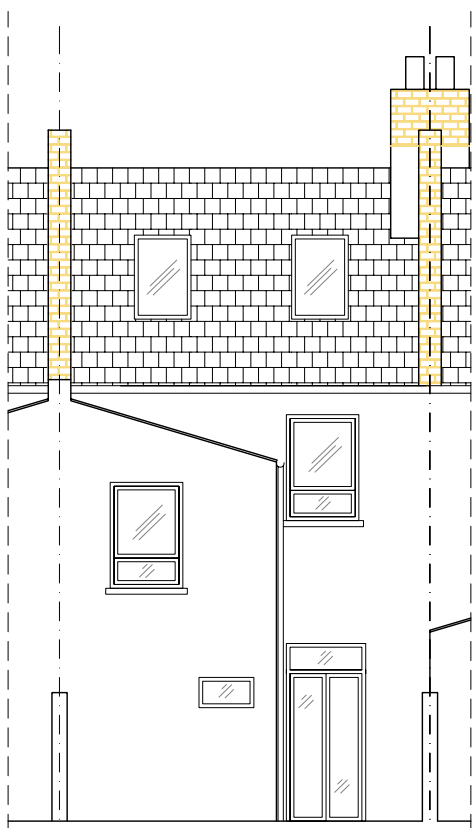


REAR ELEVATION


PROPOSED

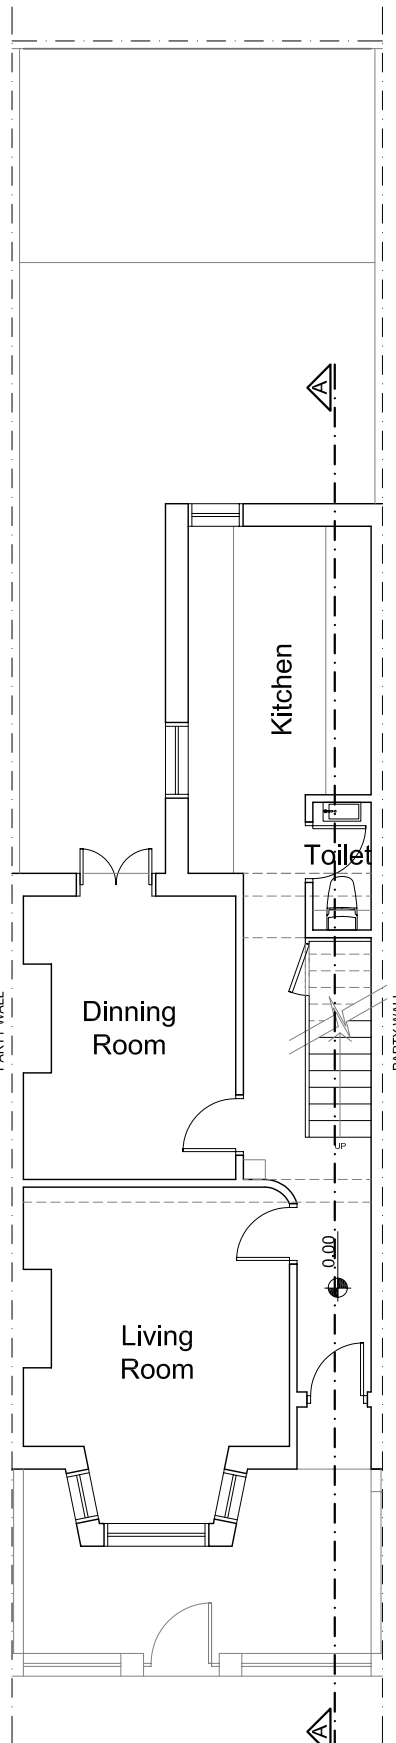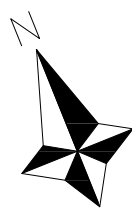


GROUND FLOOR

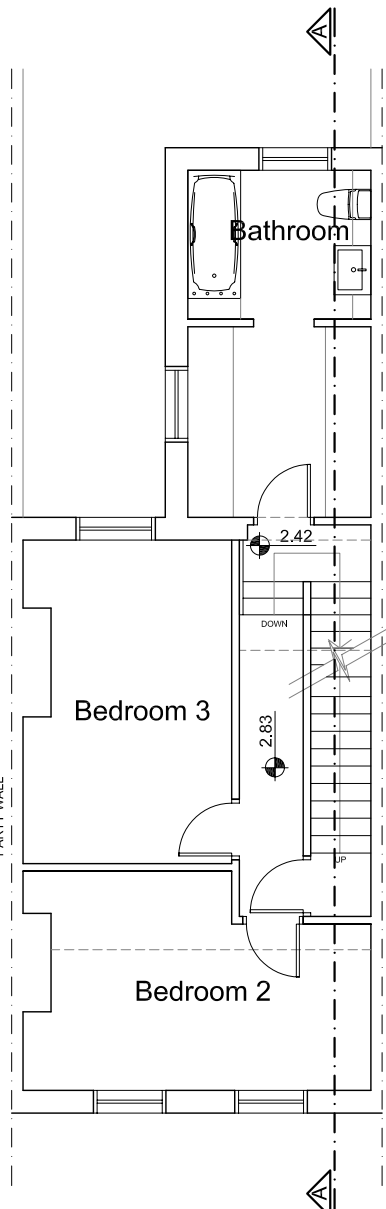

FIRST FLOOR

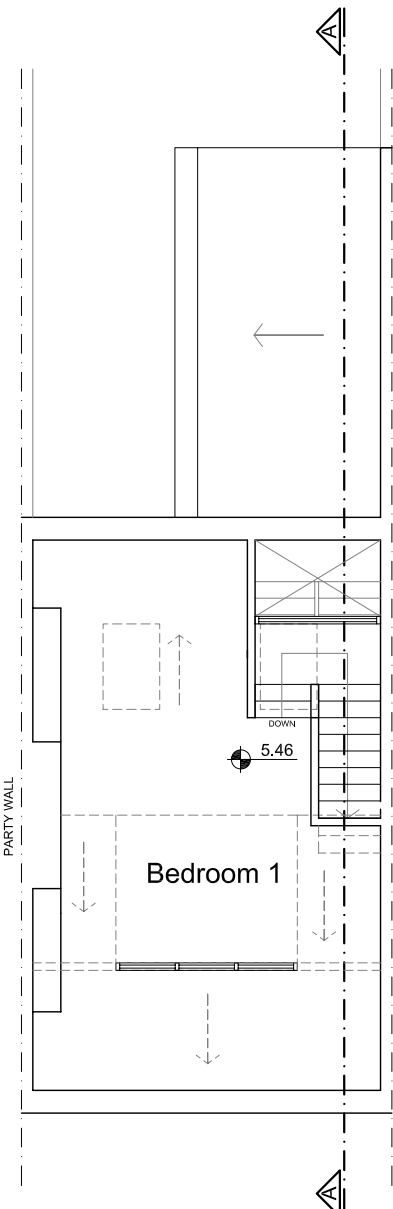

SECOND FLOOR

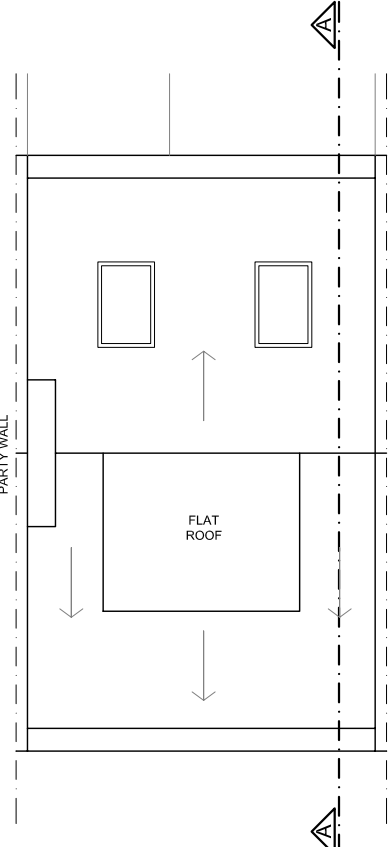


ROOF PLAN



CROSS SECTION AA



FRONT ELEVATION

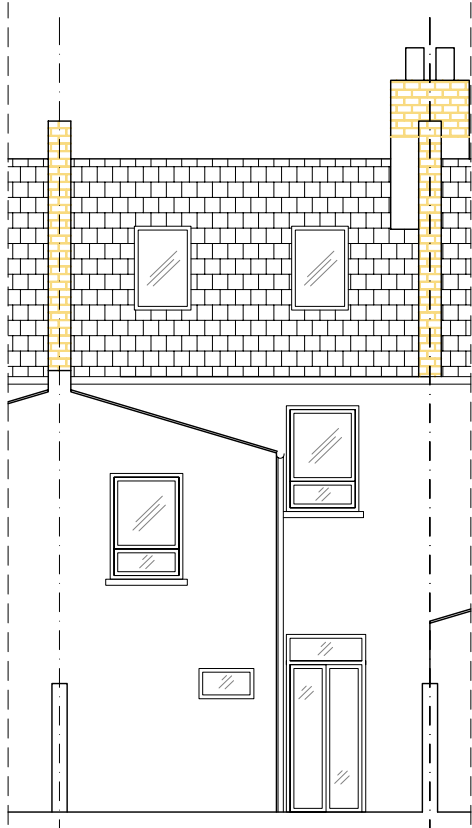

REAR ELEVATION

DATE					
DATE					
DATE					
REVISION / ISSUE					
DRAWING TITLE		PROJECT	RAV/40/1	FORMAT	A 1
PLANNING APPLICATION		DATE	06.12.06	No 03	
HOUSE AS EXISTING		SCALE	1:100	ELEVATIONS	
AND PROPOSED		DESIGNED BY	ALEXANDER SEBBA		
FLOOR PLANS,CROSS SECTION AA			PATRICIA FARMICOLA	SITE ADDRESS	
FRONT AND REAR ELEVATION			JACEK BABAK	40 RAVENSHAW STREET NW6 1NW	
				56A CREWYS ROAD LONDON NW2 2AD	
				PHONE 0845 602 2207 FAX 0208 458 6481	
				MOBILE 07956 956 957	
				WWW.SID LTD.CO.UK	