

NOTES

1. Contractor must verify all dimensions on site before commencing any work or shop drawings.
2. If this drawing exceeds the quantities taken in any way the Architect is to be informed before the work is initiated.
3. Only figured dimensions to be taken from this drawing. Do not scale off this drawing.
4. All workmanship and materials to be installed and carried out in accordance with latest and relevant British Standards as a minimum acceptable standard.

KEY TO WALL TYPES

	Existing Stud Partitions, Retained
	Existing Brickwork Walls, Retained

RECEIVED
30 OCT 2006

Rev	Desc	By	Date	Ch
REVISIONS				

FAMEDEAN LTD ARCHITECTURAL
AND ENGINEERING
CONSULTANTS
&
BUILDING
CONTRACTORS

57 Chelton street
London
NW1 1HY

Tel: +44 (0) 845 3733007
Fax: +44 (0) 20 73884805

E-mail: info@famedean.com


Project:
210 Regen.Prk.Rd , London NW1

Title:
Ground Floors as Existing


Scale: 1:50 Drawn by: LJA

Date: 10.09.06 Checked by:


Drawing No: 1085/01 Rev:

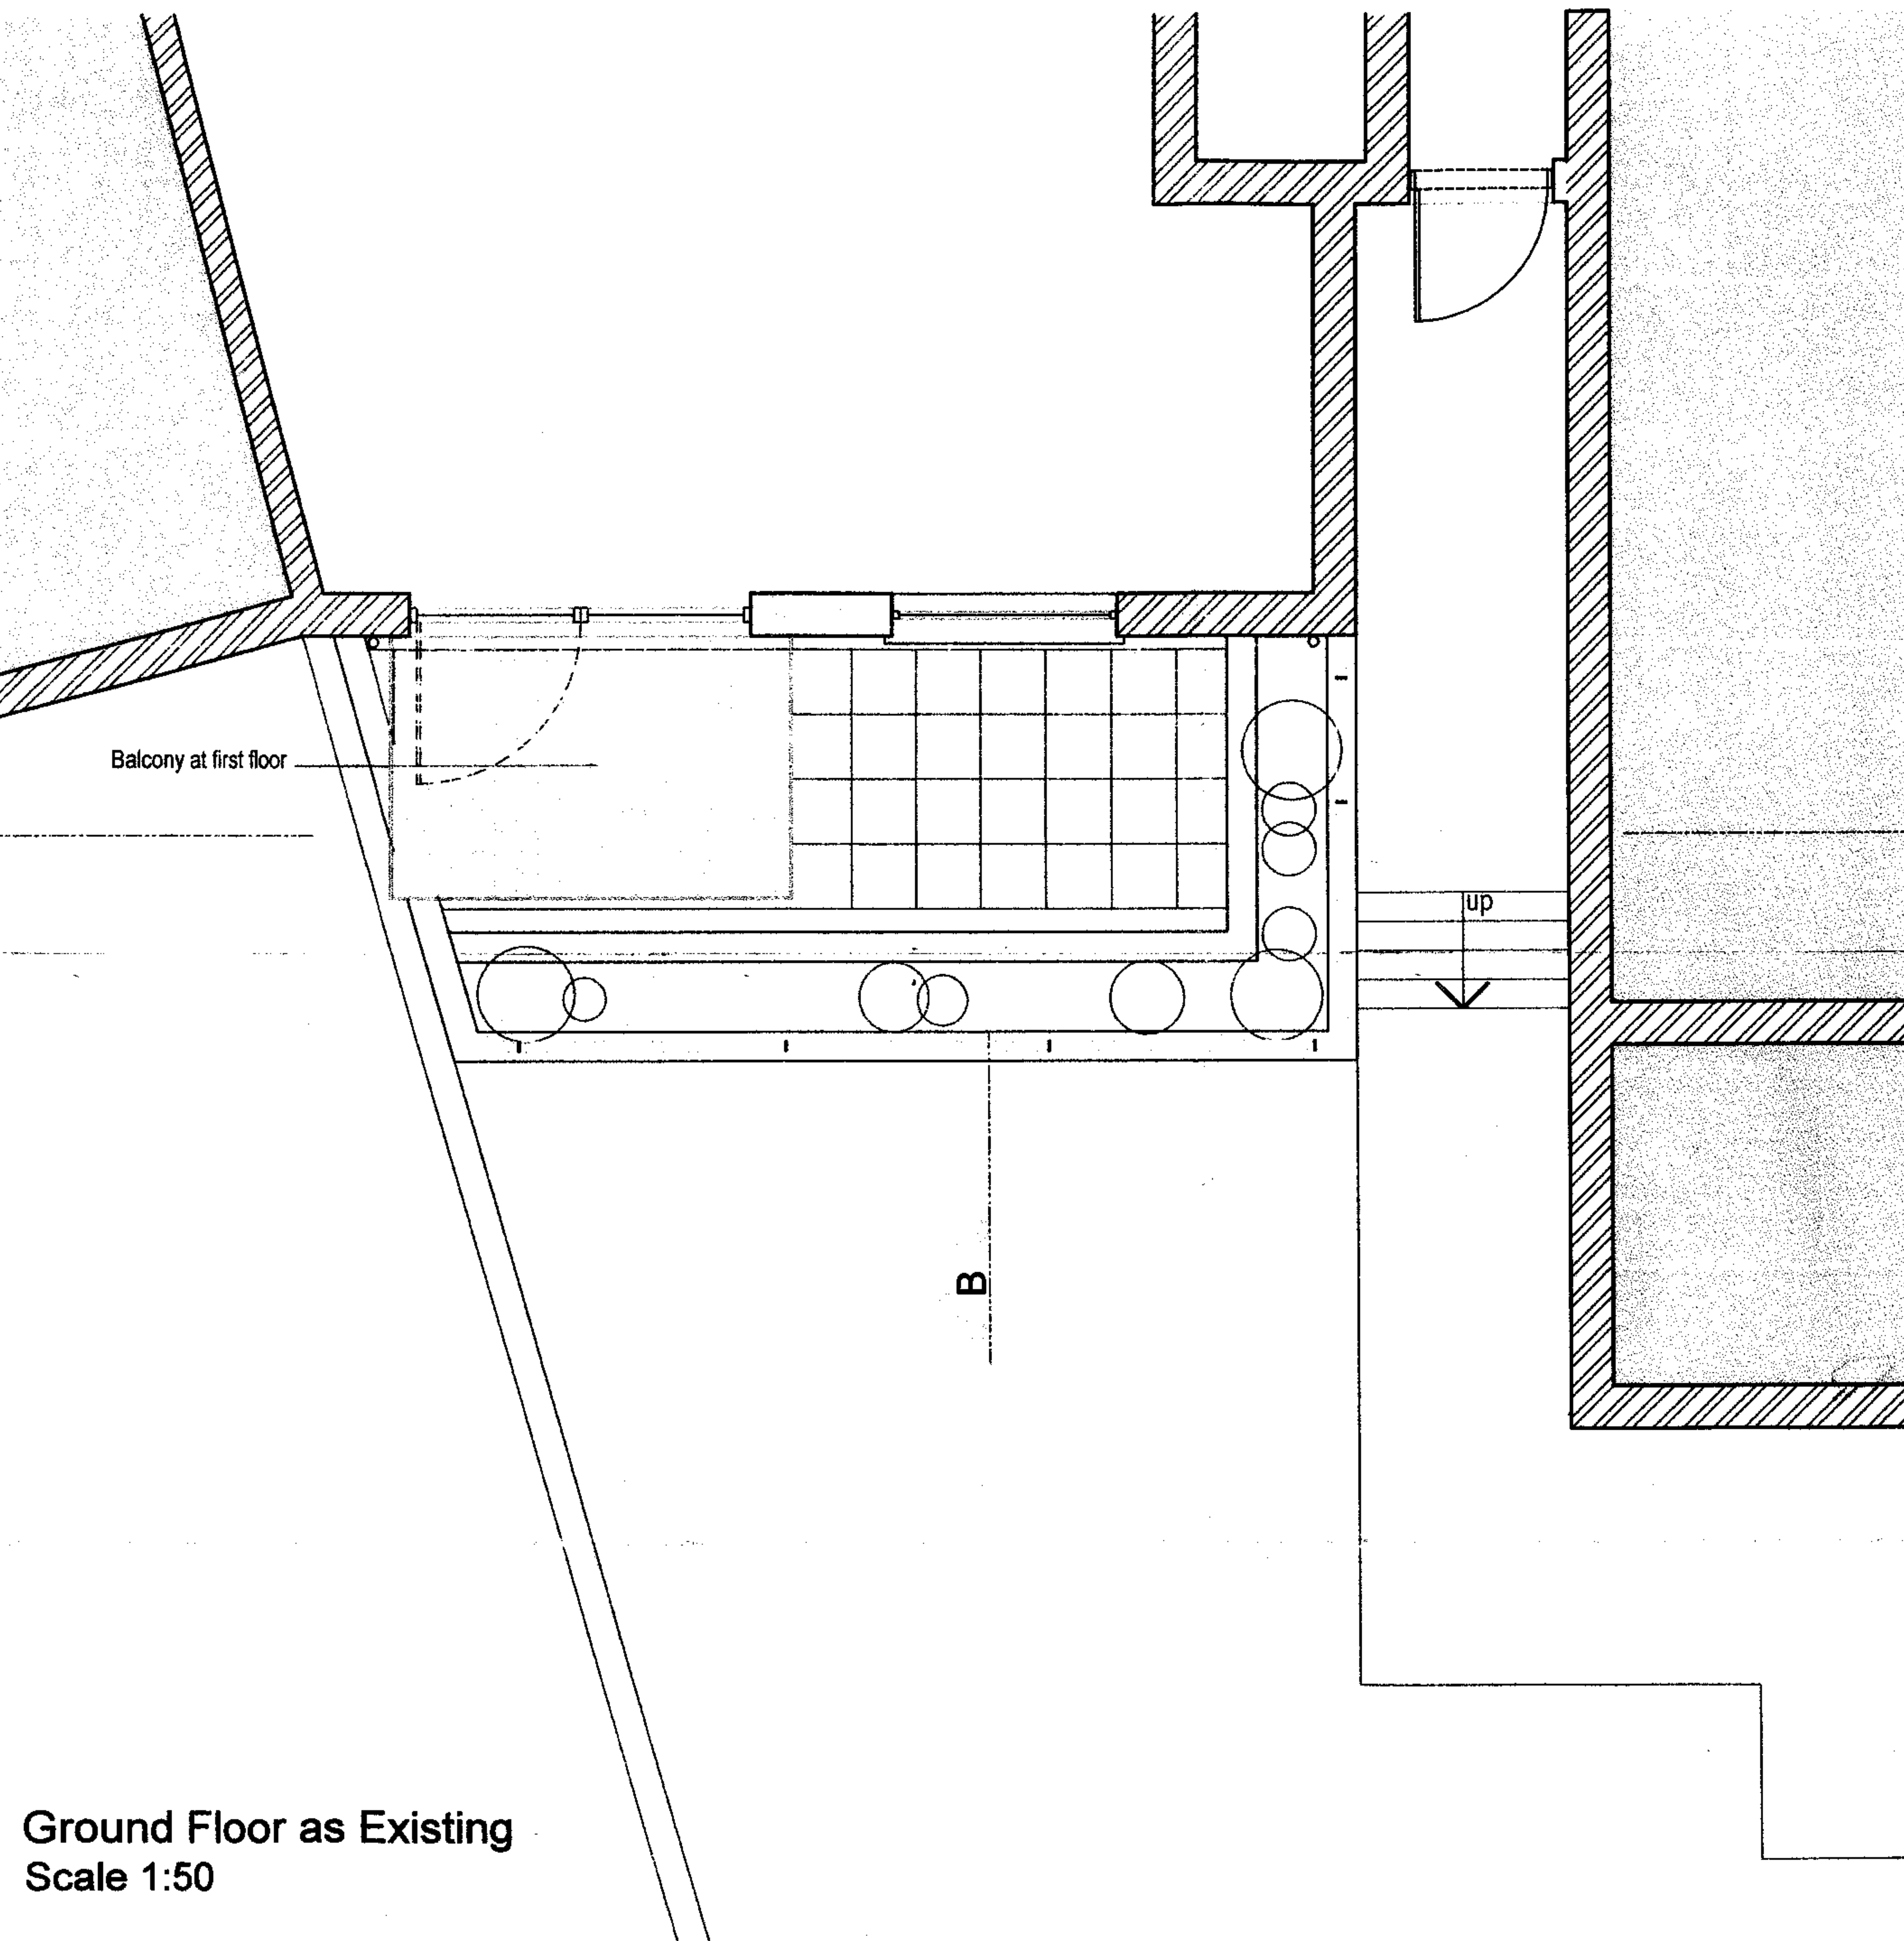

Ground Floor as Existing
Scale 1:50

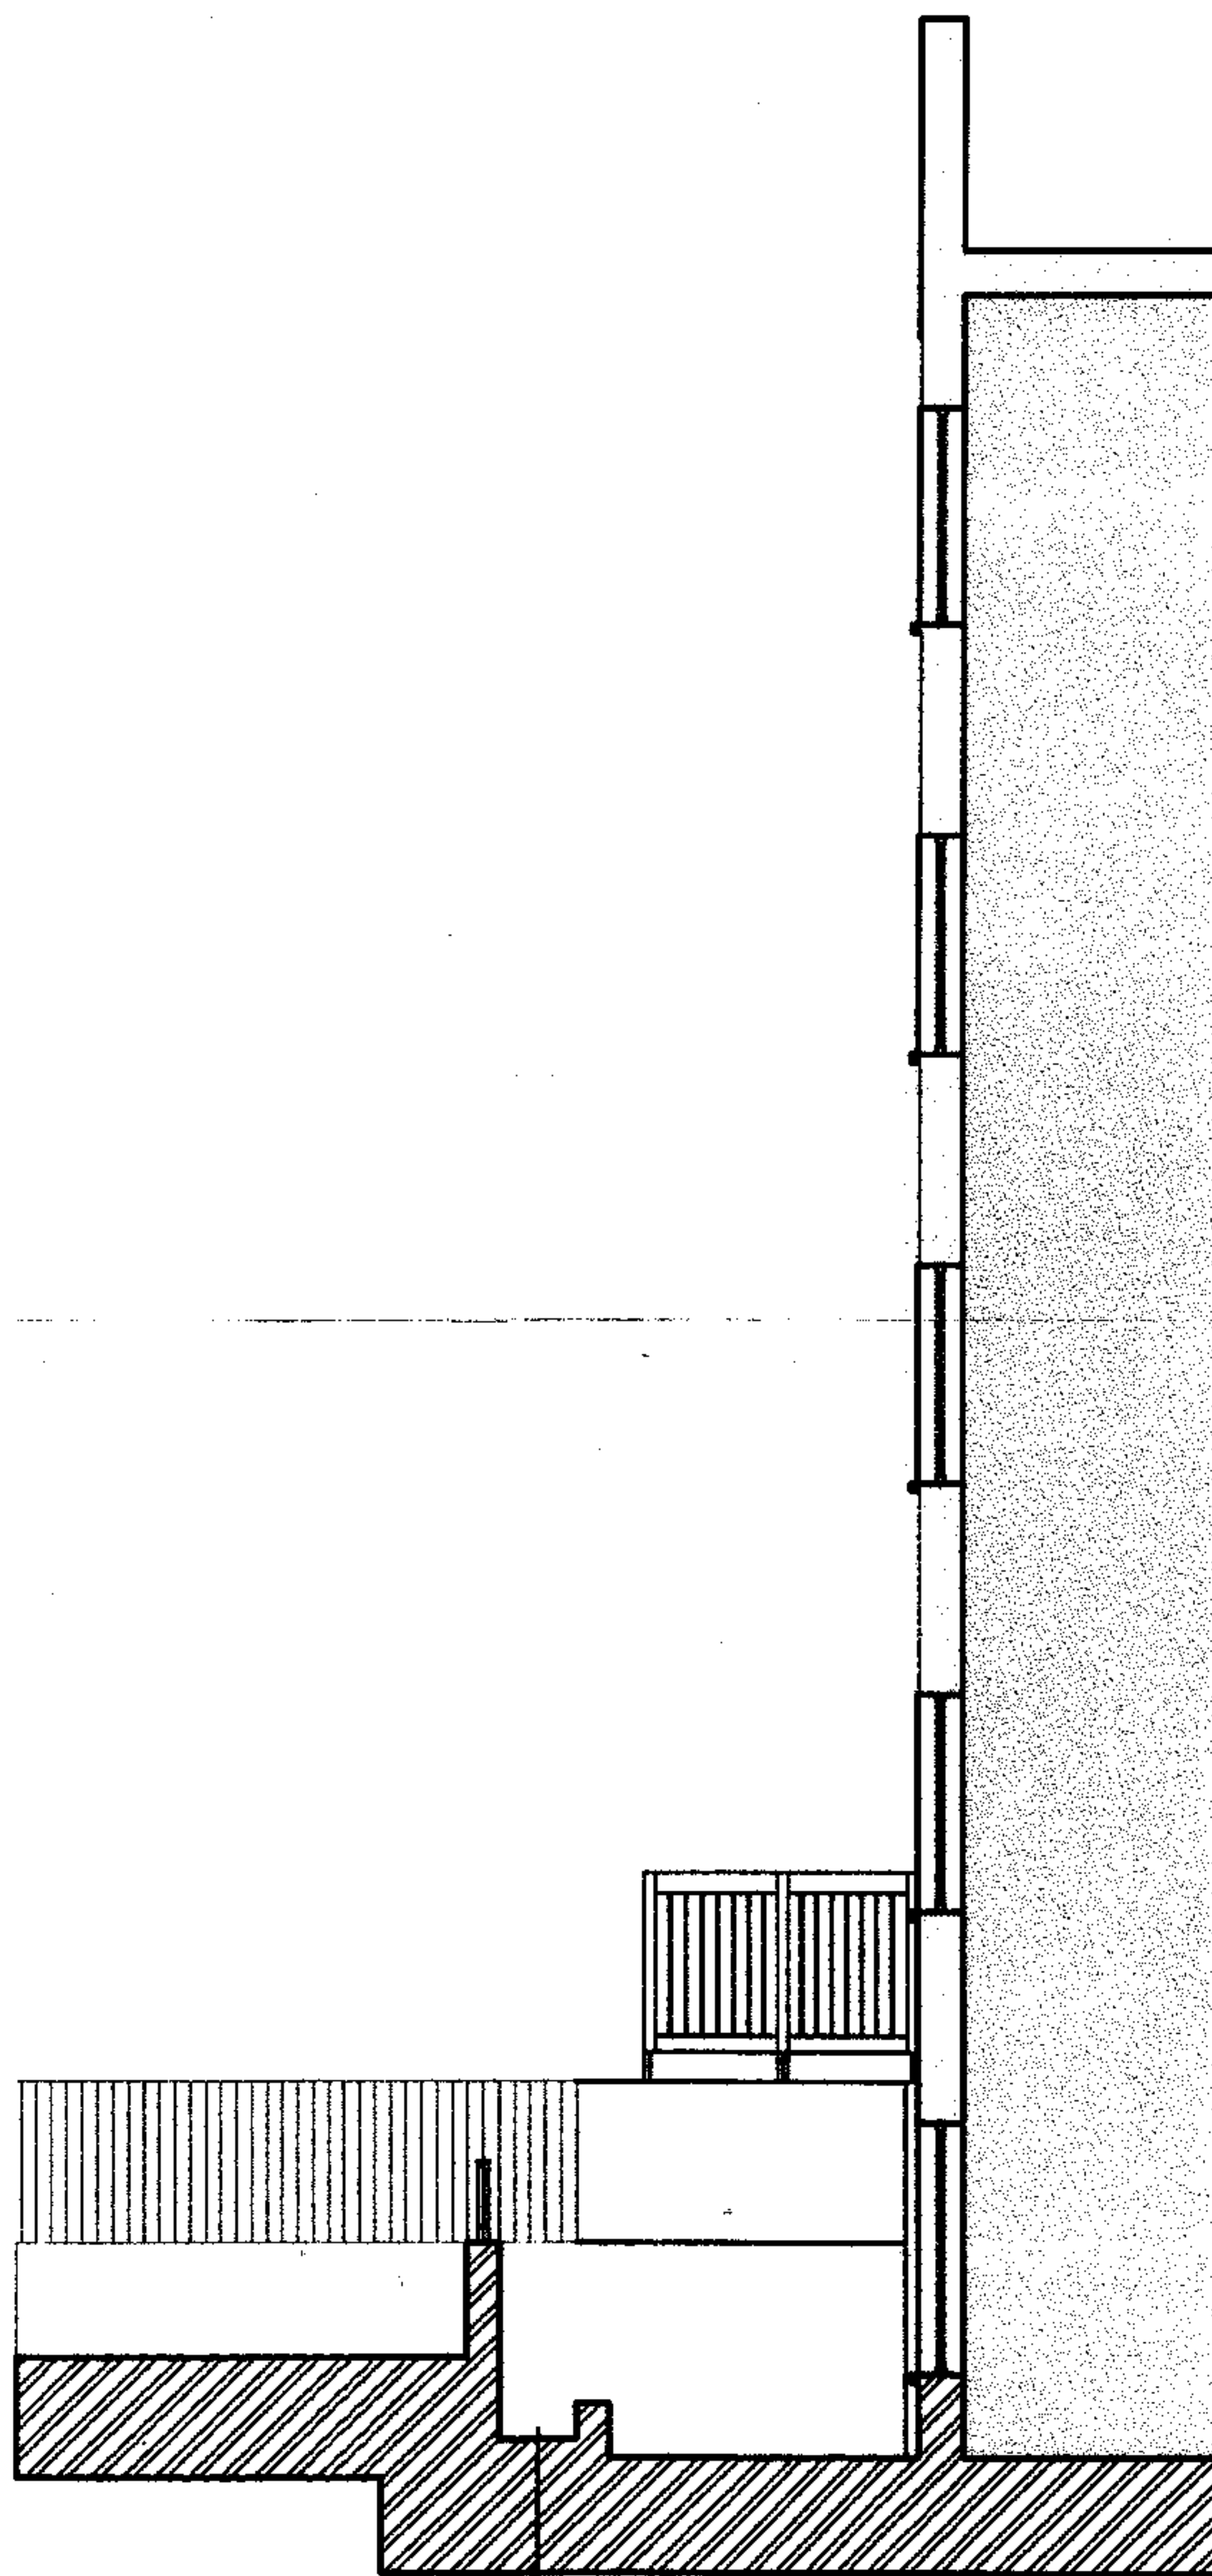

Section B-B as Existing
Scale 1:75

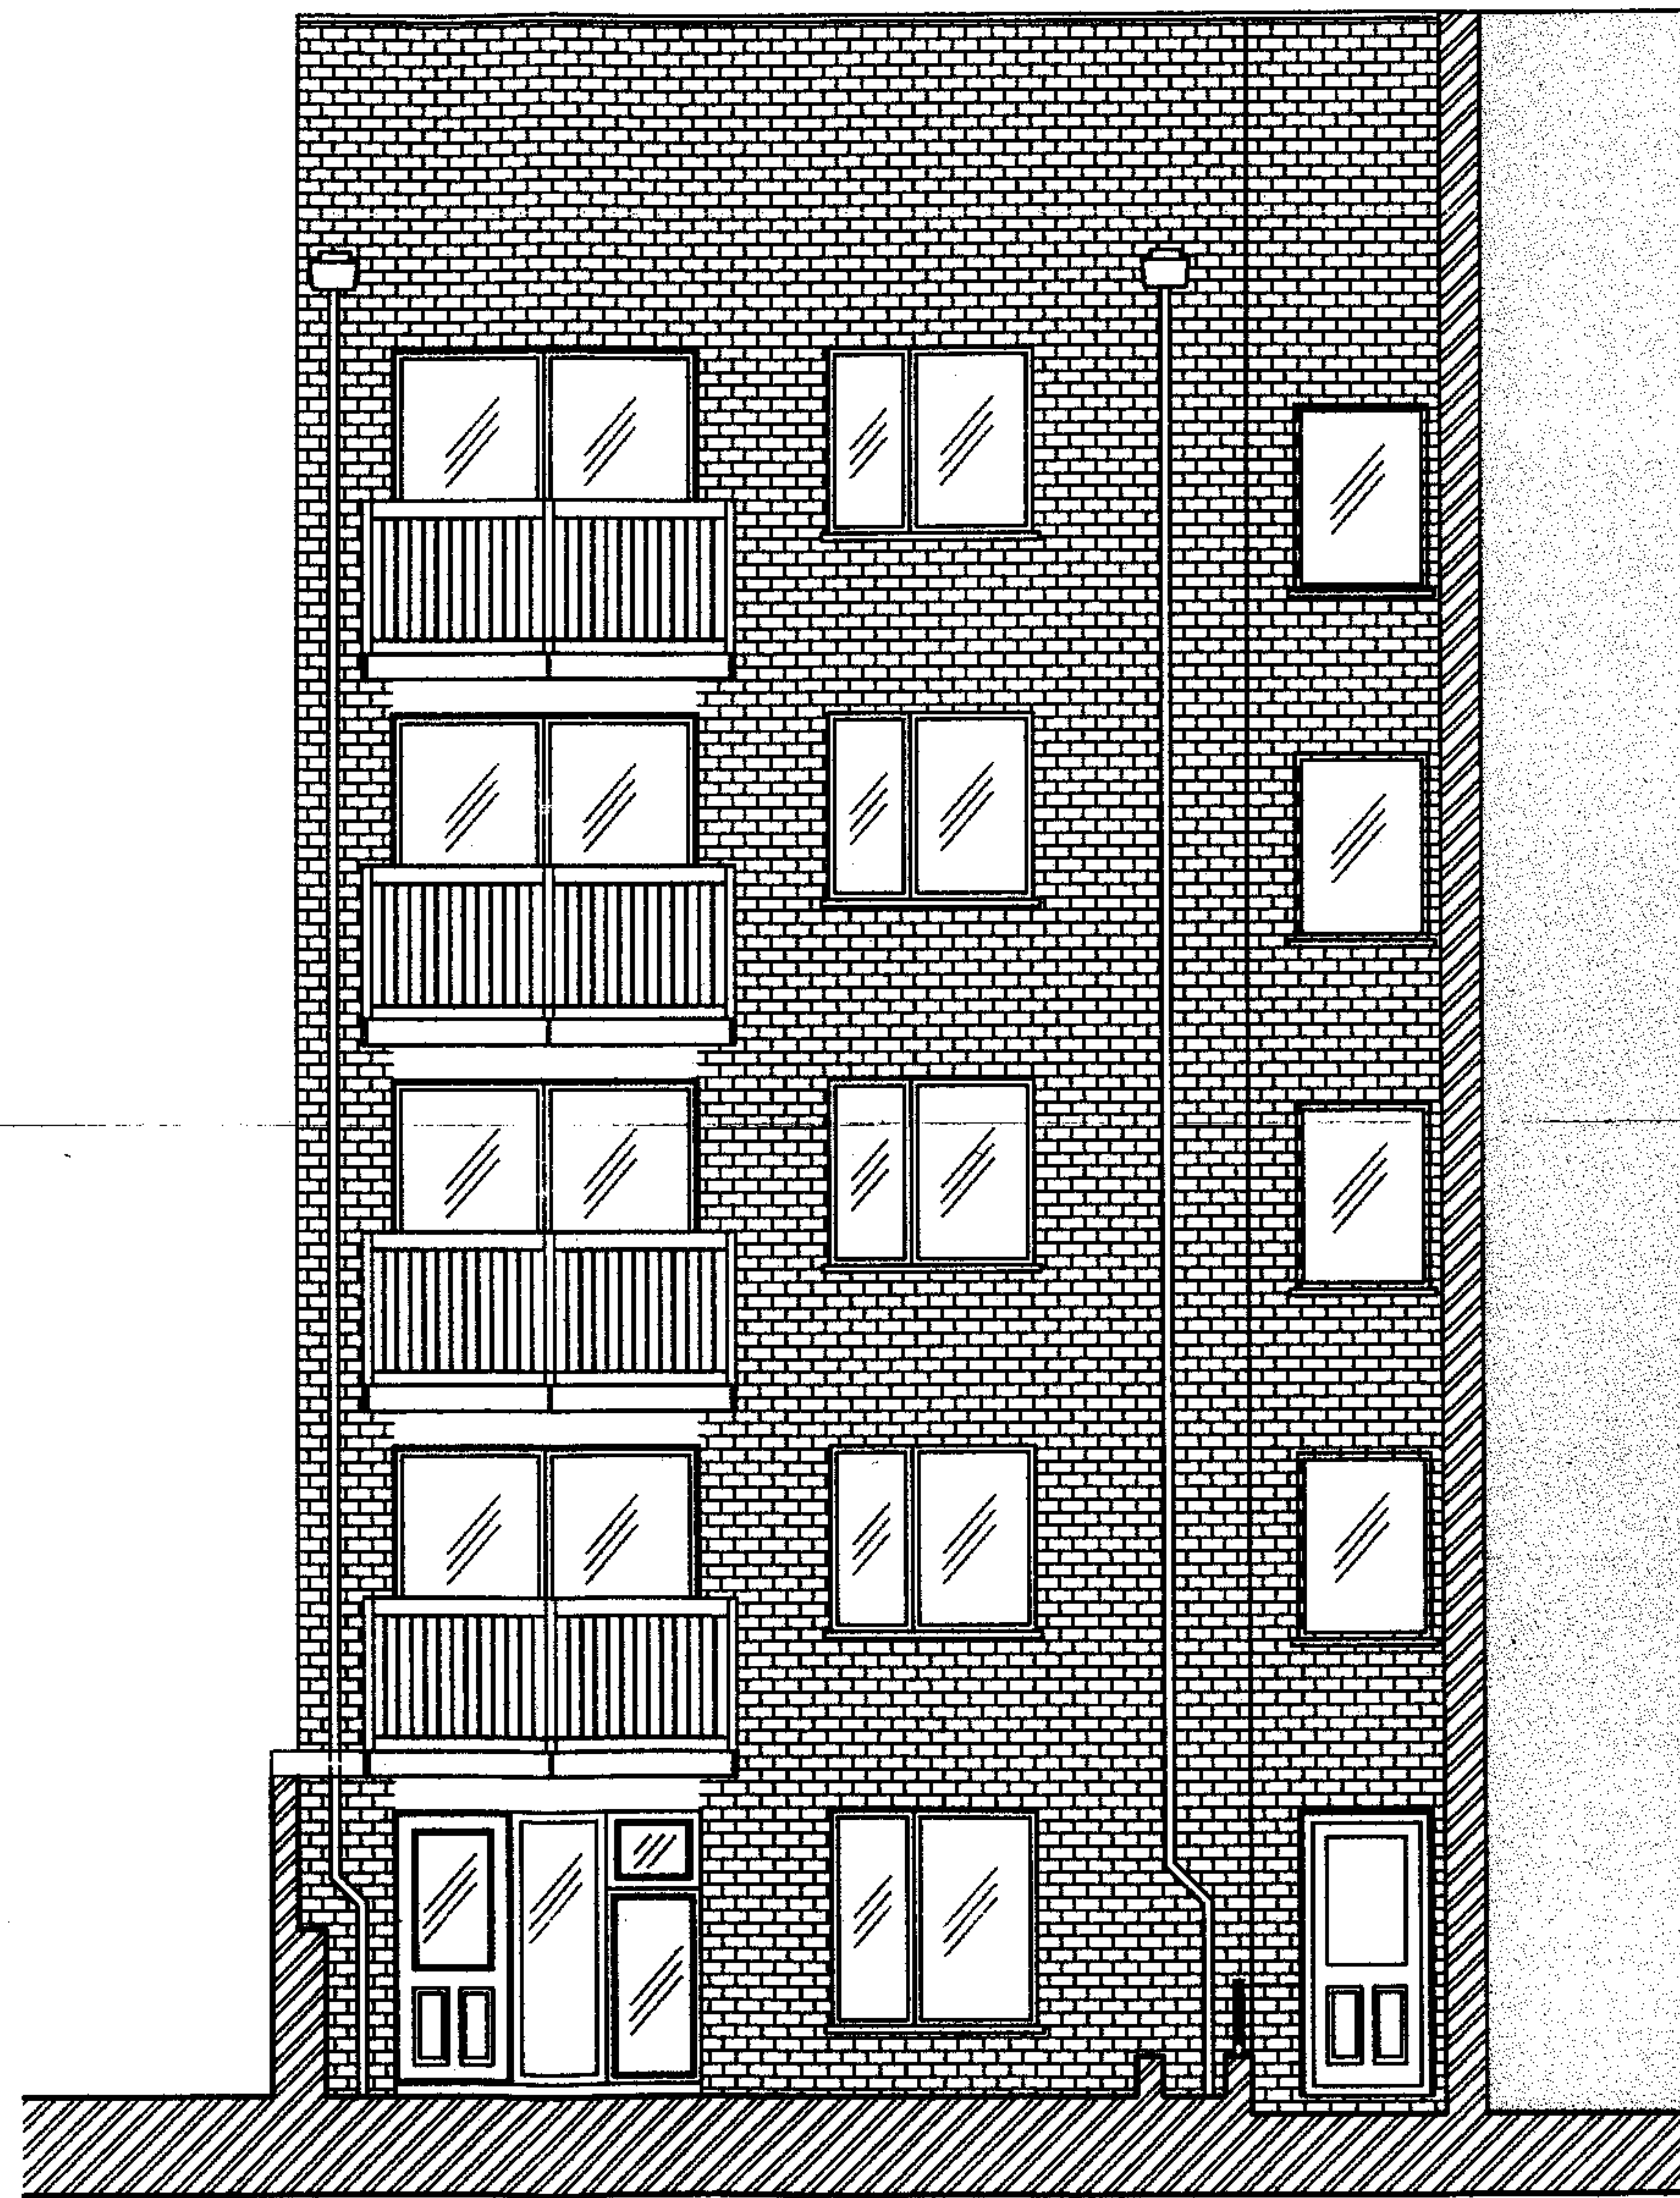

Section A-A as Existing
Scale 1:75

NOTES

1. Contractor must verify all dimensions on site before commencing any work or shop drawings.
2. If this drawing exceeds the quantities taken in any way the Architect is to be informed before the work is initiated.
3. Only figured dimensions to be taken from this drawing. Do not scale off this drawing.
4. All workmanship and materials to be installed and carried out in accordance with latest and relevant British Standards as a minimum acceptable standard.

RECEIVED
30 OCT 2006

Rev	Desc	By	Date	Ch
REVISIONS				

FAHDEAN LTD ARCHITECTURAL
AND ENGINEERING
CONSULTANTS
&
BUILDING
CONTRACTORS

57 Chelton street
London
NW1 1NY

Tel +44 (0) 20 7380007
Fax +44 (0) 20 73804005

E-mail: info@fahdean.com

Project:
210 Regent Park Rd, London NW1

Title:
Section A-A & B-B as Existing

Scale: 1:75	Drawn by: LJA
----------------	------------------

Date: 10.09.06	Checked by:
-------------------	-------------

Drawing No: 1085/02	Rev:
------------------------	------

NOTES

1. Contractor must verify all dimensions on site before commencing any work or shop drawings.
2. If this drawing exceeds the quantities taken in any way the Architect is to be informed before the work is initiated.
3. Only figured dimensions to be taken from this drawing. Do not scale off this drawing.
4. All workmanship and materials to be installed and carried out in accordance with latest and relevant British Standards as a minimum acceptable standard.

KEY TO WALL TYPES

	Existing Slud Partitions, Retained
	Existing Brickwork Walls, Retained

Balcony at first floor

A

A

10 mm MS Rods welded to Curved Ms plate and all painted gray matching existing

Laminated toughened glass roof resting on MS Hollow section

70 mm MS plate made curved as proposed section

Aluminium cover screwed to steel Millions carrying glass

MS Post bolted to brick

up

Ground Floor as Proposed
Scale 1:50

RECEIVED
30 OCT 2006

Rev	Desc	By	Date	Ch
REVISIONS				

FAMEDEAN LTD ARCHITECTURAL
AND ENGINEERING
CONSULTANTS
&
BUILDING
CONTRACTORS

67 Chilton street
London
NW1 1HY

Tel +44 (0) 20 7380007
Fax +44 (0) 20 7380006

E-mail: info@famedean.com

Project:
210 Regen.Prk.Rd , London NW1

Title:
Ground Floors as Proposed

Scale:
1:50


Drawn by:
L/A

Date:
10.09.06

Checked by:

Drawing No:
1085/03

Rev:

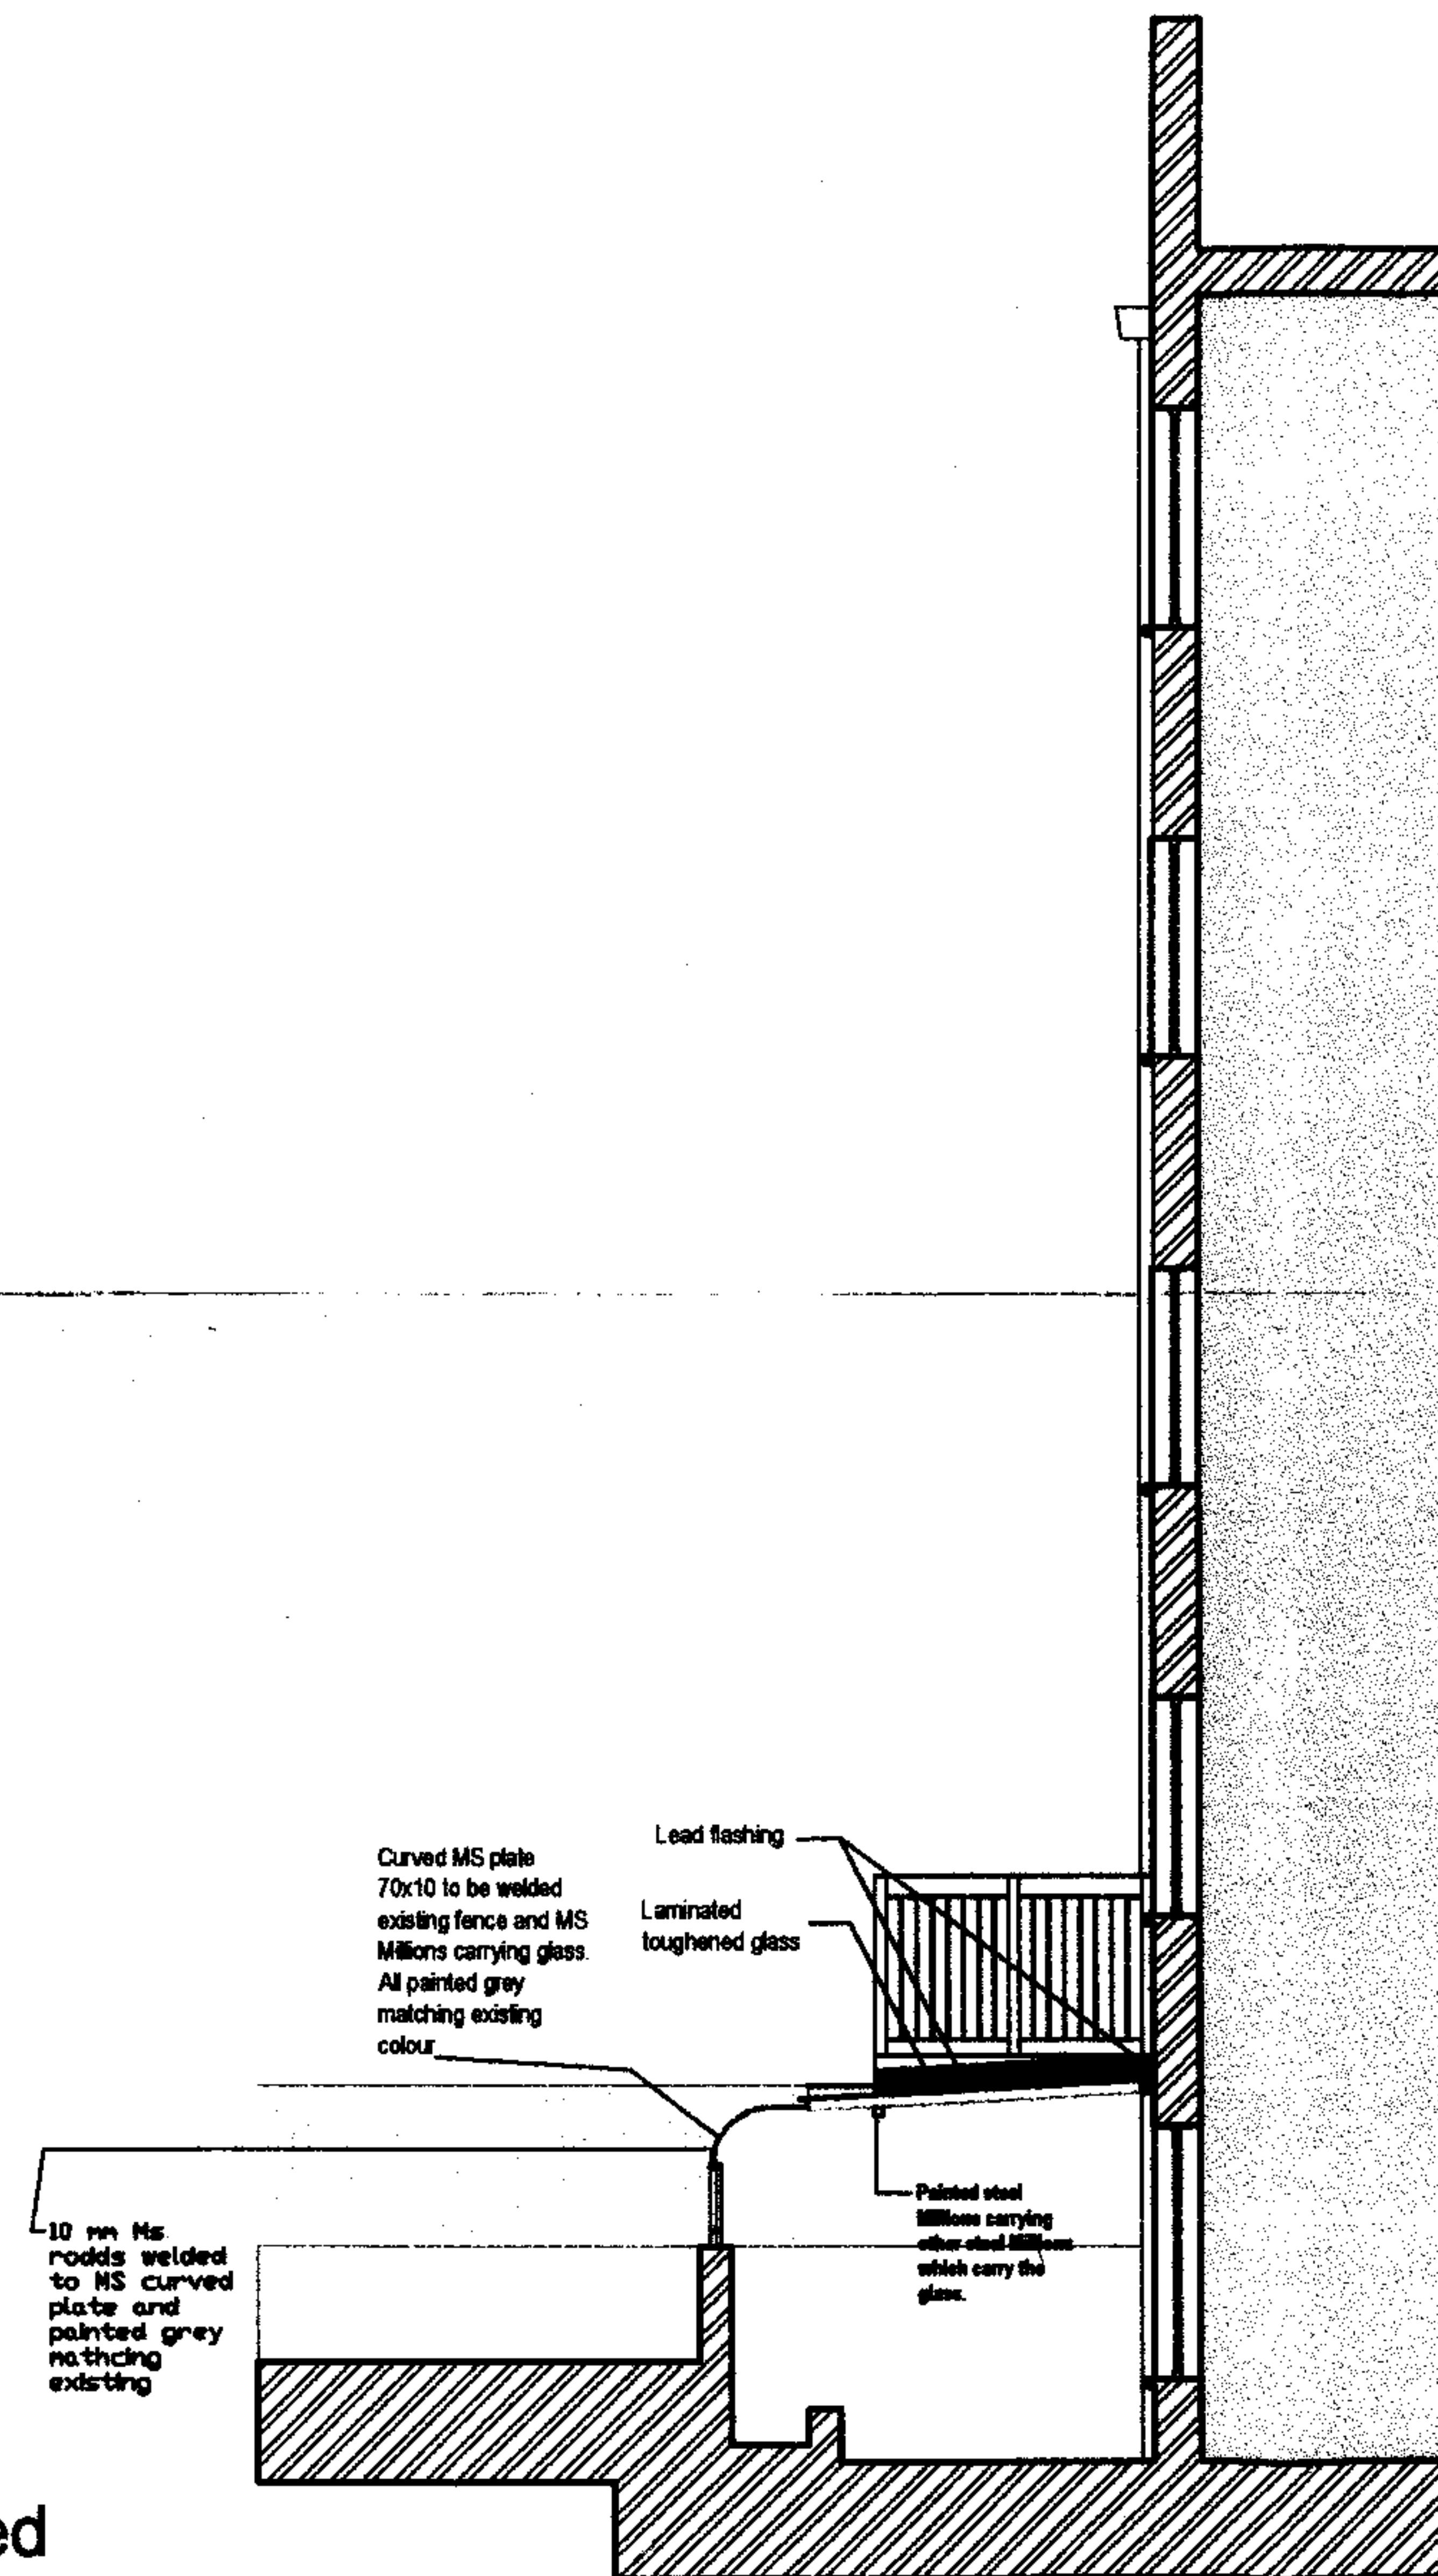

Section B-B as Proposed
Scale 1:75

NOTES

1. Contractor must verify all dimensions on site before commencing any work or shop drawings.
2. If this drawing exceeds the quantities taken in any way the Architect is to be informed before the work is initiated.
3. Only figured dimensions to be taken from this drawing. Do not scale off this drawing.
4. All workmanship and materials to be installed and carried out in accordance with latest and relevant British Standards as a minimum acceptable standard.

RECEIVED
30 OCT 2006

Rev	Desc	By	Date	Ch
REVISIONS				

FAMEDEAN LTD ARCHITECTURAL
AND ENGINEERING
CONSULTANTS
&
BUILDING
CONTRACTORS

67 Chilton street
London
NW1 1HY

Tel + 44 (0) 845 378997
Fax + 44 (0) 20 73694096

E-mail: info@famedean.com

Project:
210 Regen.Prk.Rd, London NW1

Title:
Section B-B as Proposed


Scale: 1:75	Drawn by: LJA
----------------	------------------

Date: 10.09.06	Checked by:
-------------------	-------------


Drawing No: 1085/04	Rev:
------------------------	------

NOTES

1. Contractor must verify all dimensions on site before commencing any work or shop drawings.
2. If this drawing exceeds the quantities taken in any way the Architect is to be informed before the work is initiated.
3. Only figured dimensions to be taken from this drawing. Do not scale off this drawing.
4. All workmanship and materials to be installed and carried out in accordance with latest and relevant British Standards as a minimum acceptable standard.

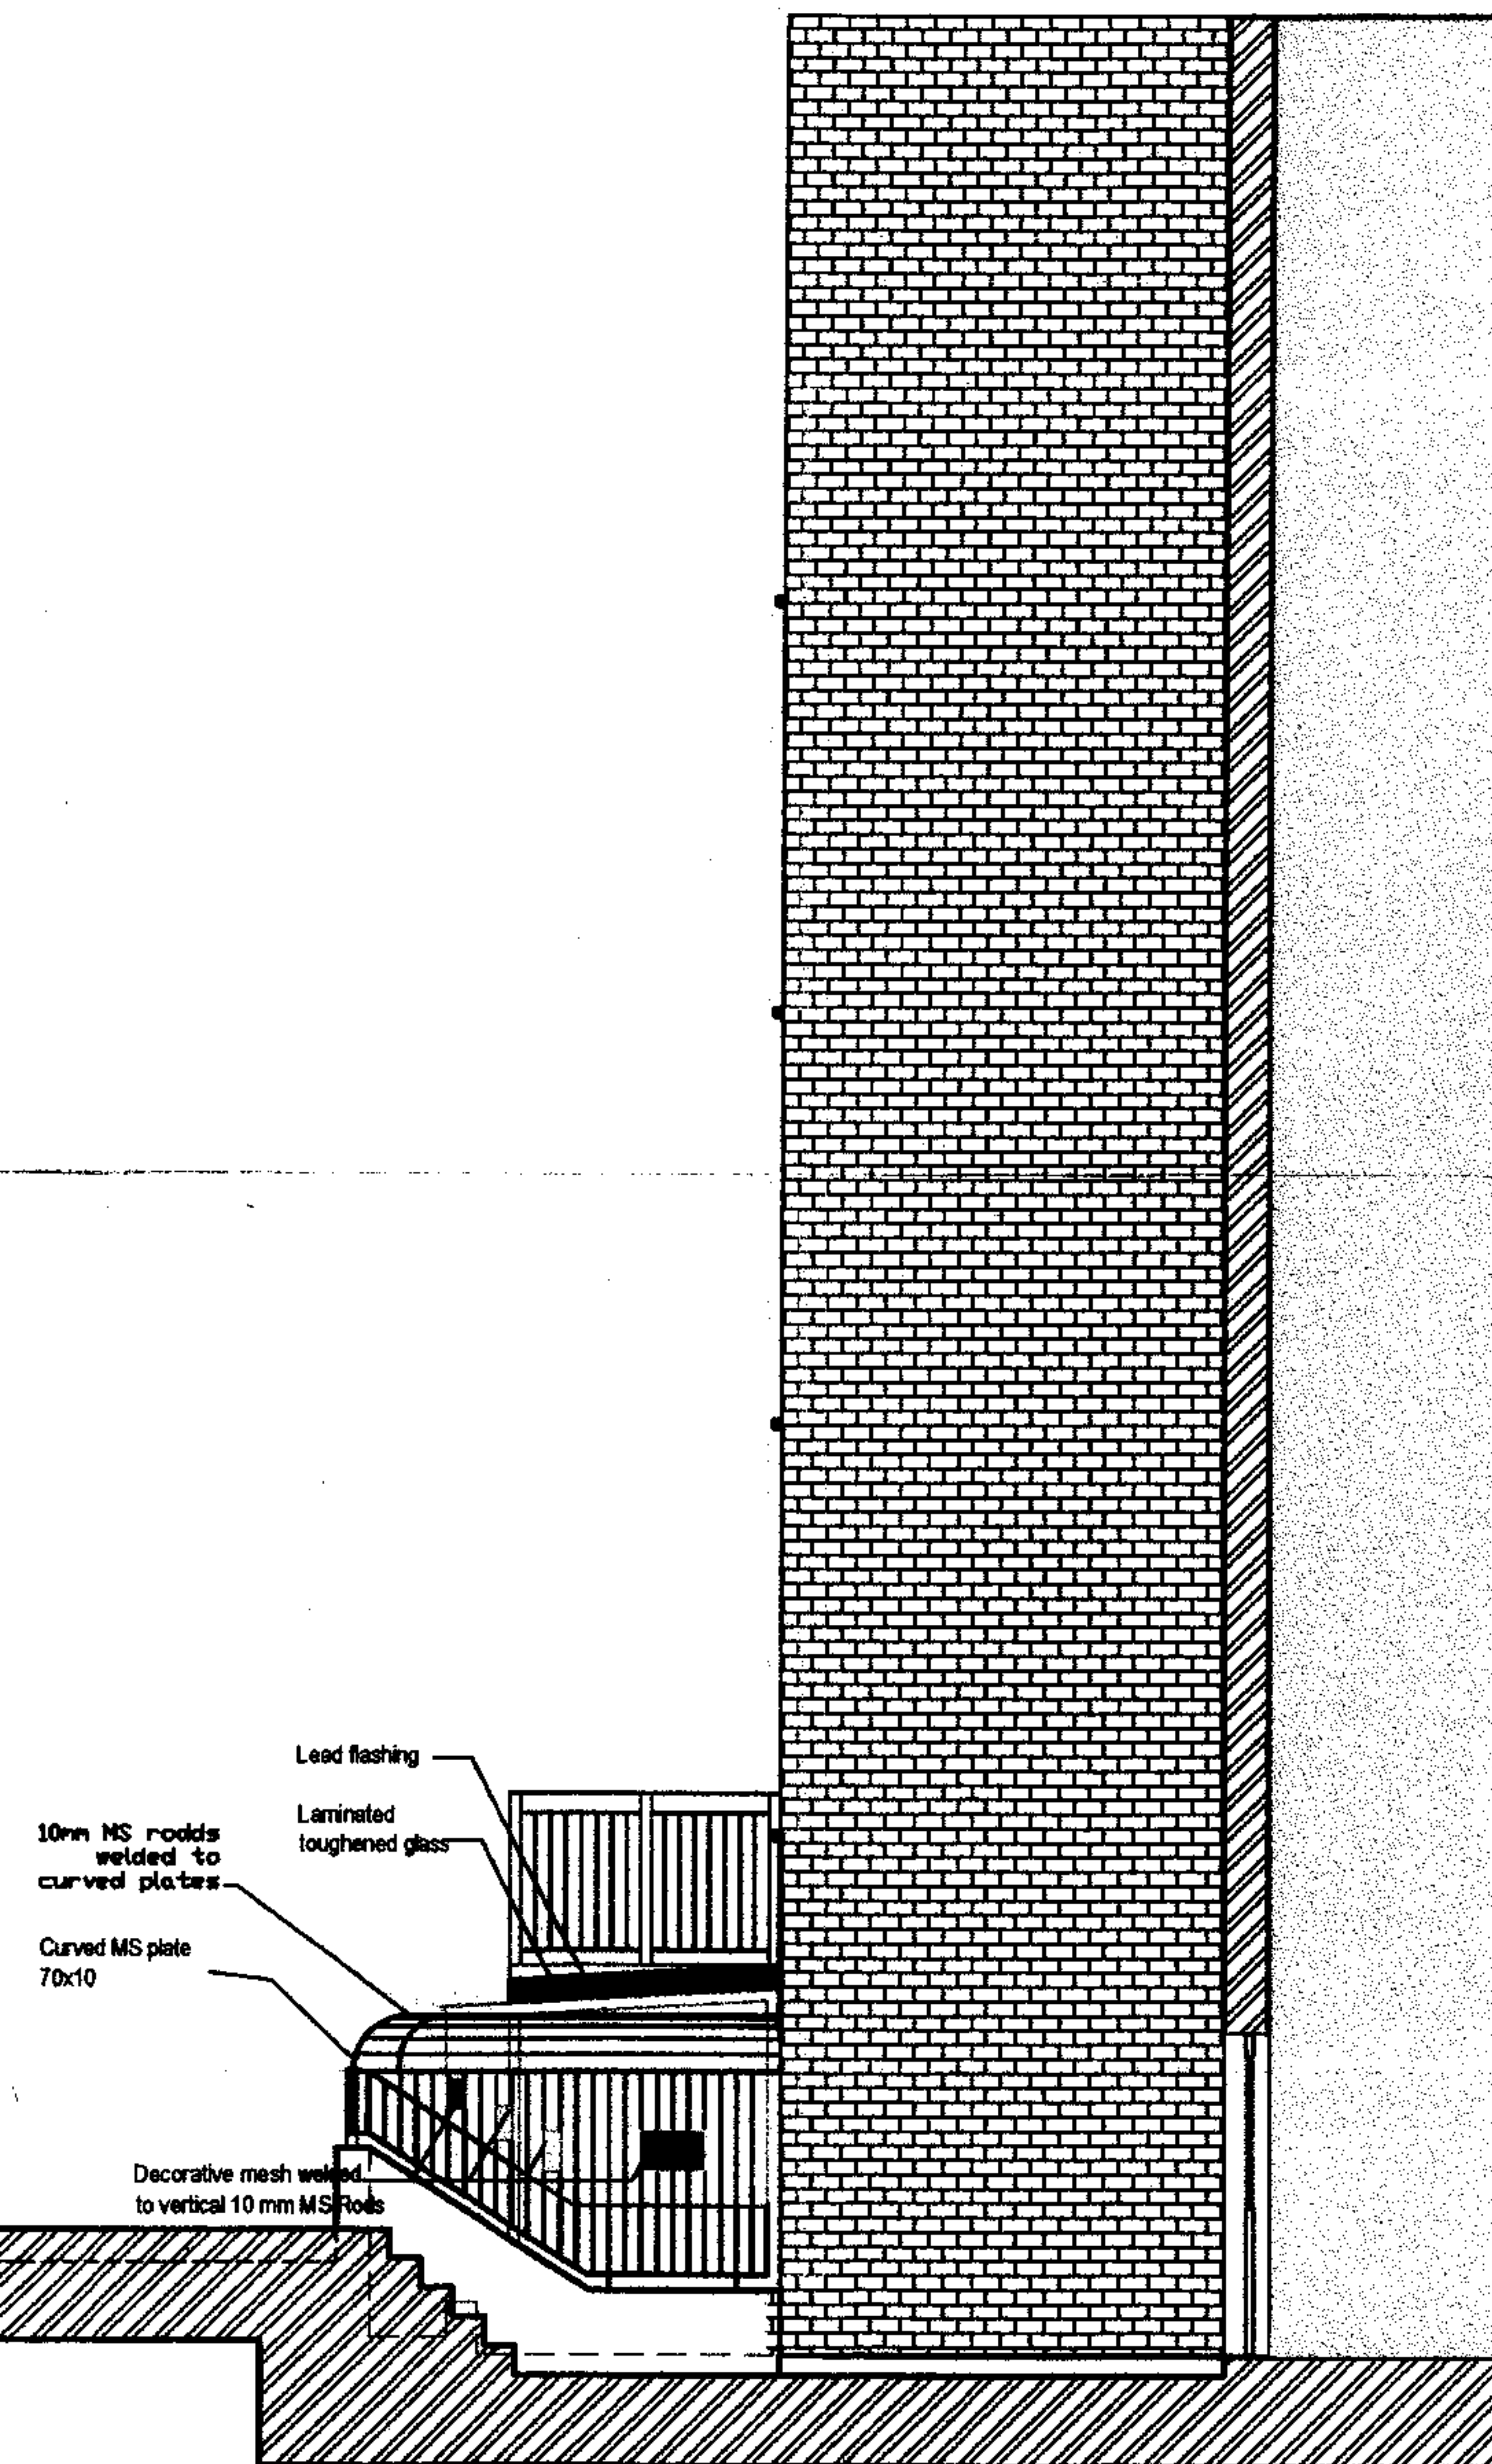

Side Elevation as Proposed
Scale 1:75

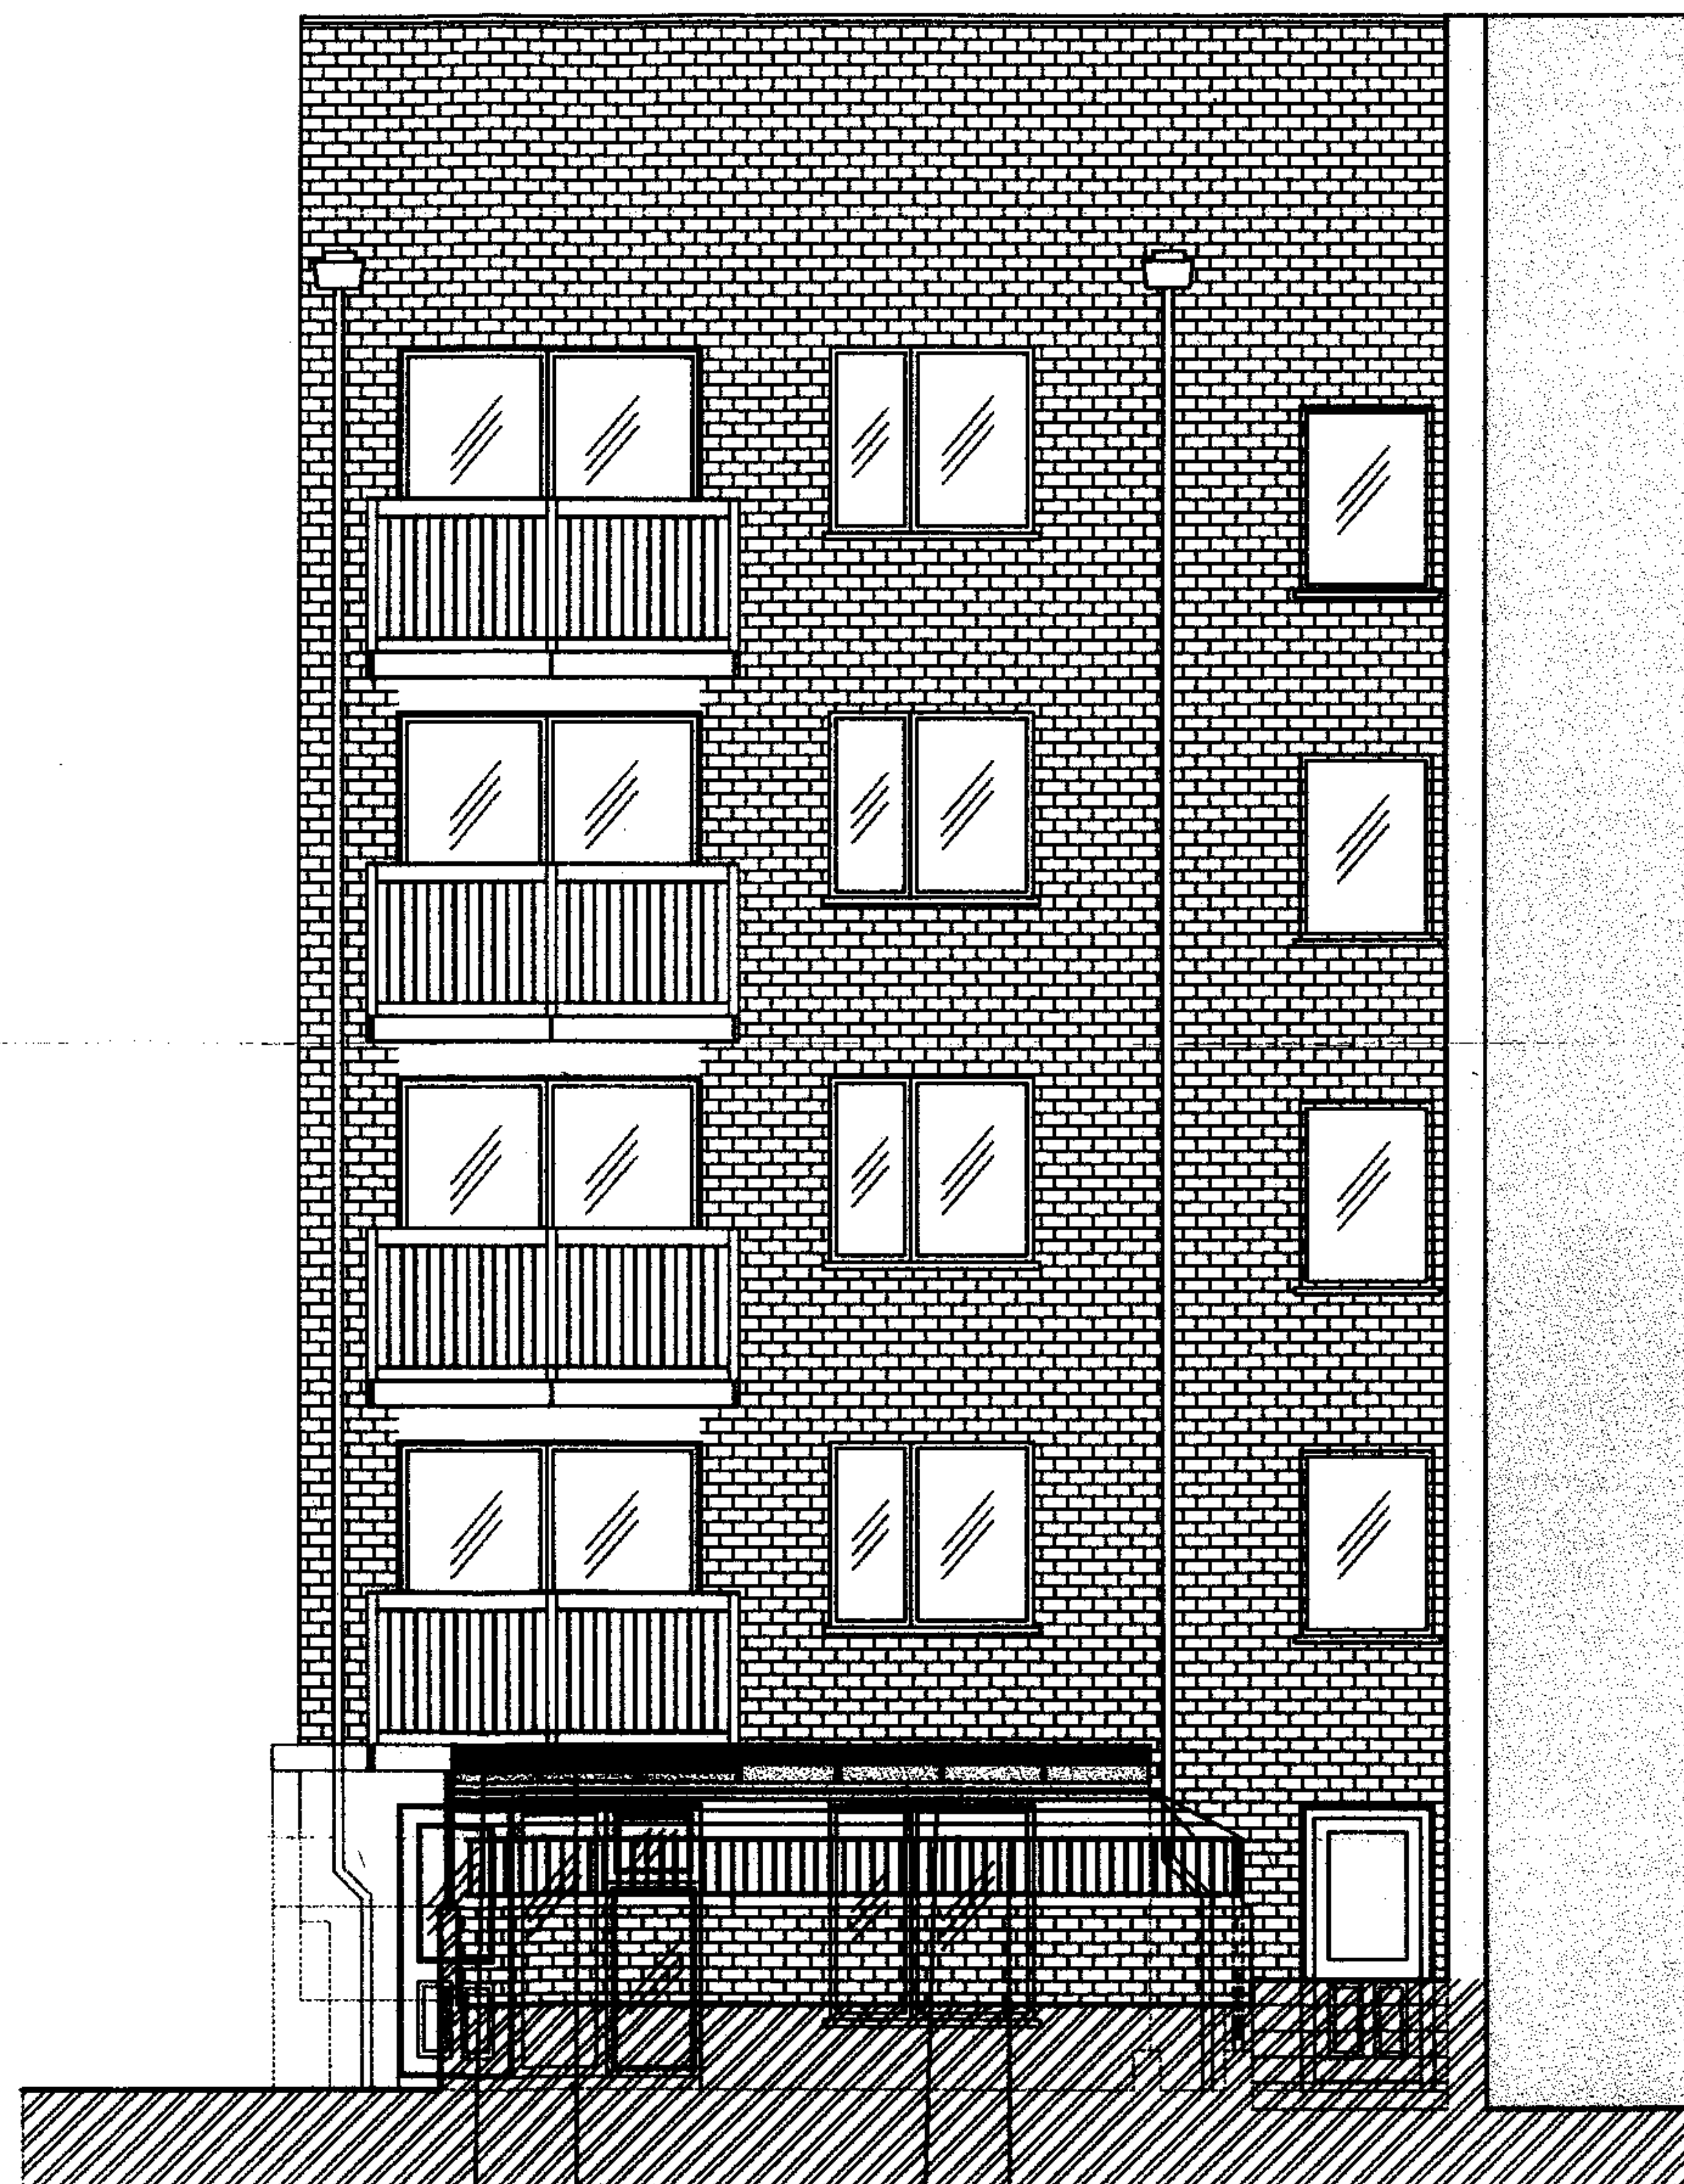

Front Elevation as Proposed
Scale 1:75

RECEIVED
30 OCT 2006

Rev	Desc	By	Date	Ch
REVISIONS				

FAMEDEAN LTD ARCHITECTURAL
AND ENGINEERING
CONSULTANTS
&
BUILDING
CONTRACTORS

67 Chilton street
London
NW1 1HY

Tel + 44 (0) 20 7300007
Fax + 44 (0) 20 7300006

E-mail: info@famedean.com

Project:
210 Regent Park Rd, London NW1

Title:
Elevation as Proposed

Scale: 1:75 Drawn by: L/A

Date: 10.09.06 Checked by:

Drawing No: 1085/05 Rev: