


CLIENT : MISS.G.MARKS

**PROJECT: ALTERATIONS AND EXTENSIONS TO FORM GARDEN AND UTILITY ROOMS
NO. 20 PARLIAMENT HILL HAMPSTEAD LONDON NW3**

ARCHITECT: JOHN KERR AA Dipl., RIBA Architect.

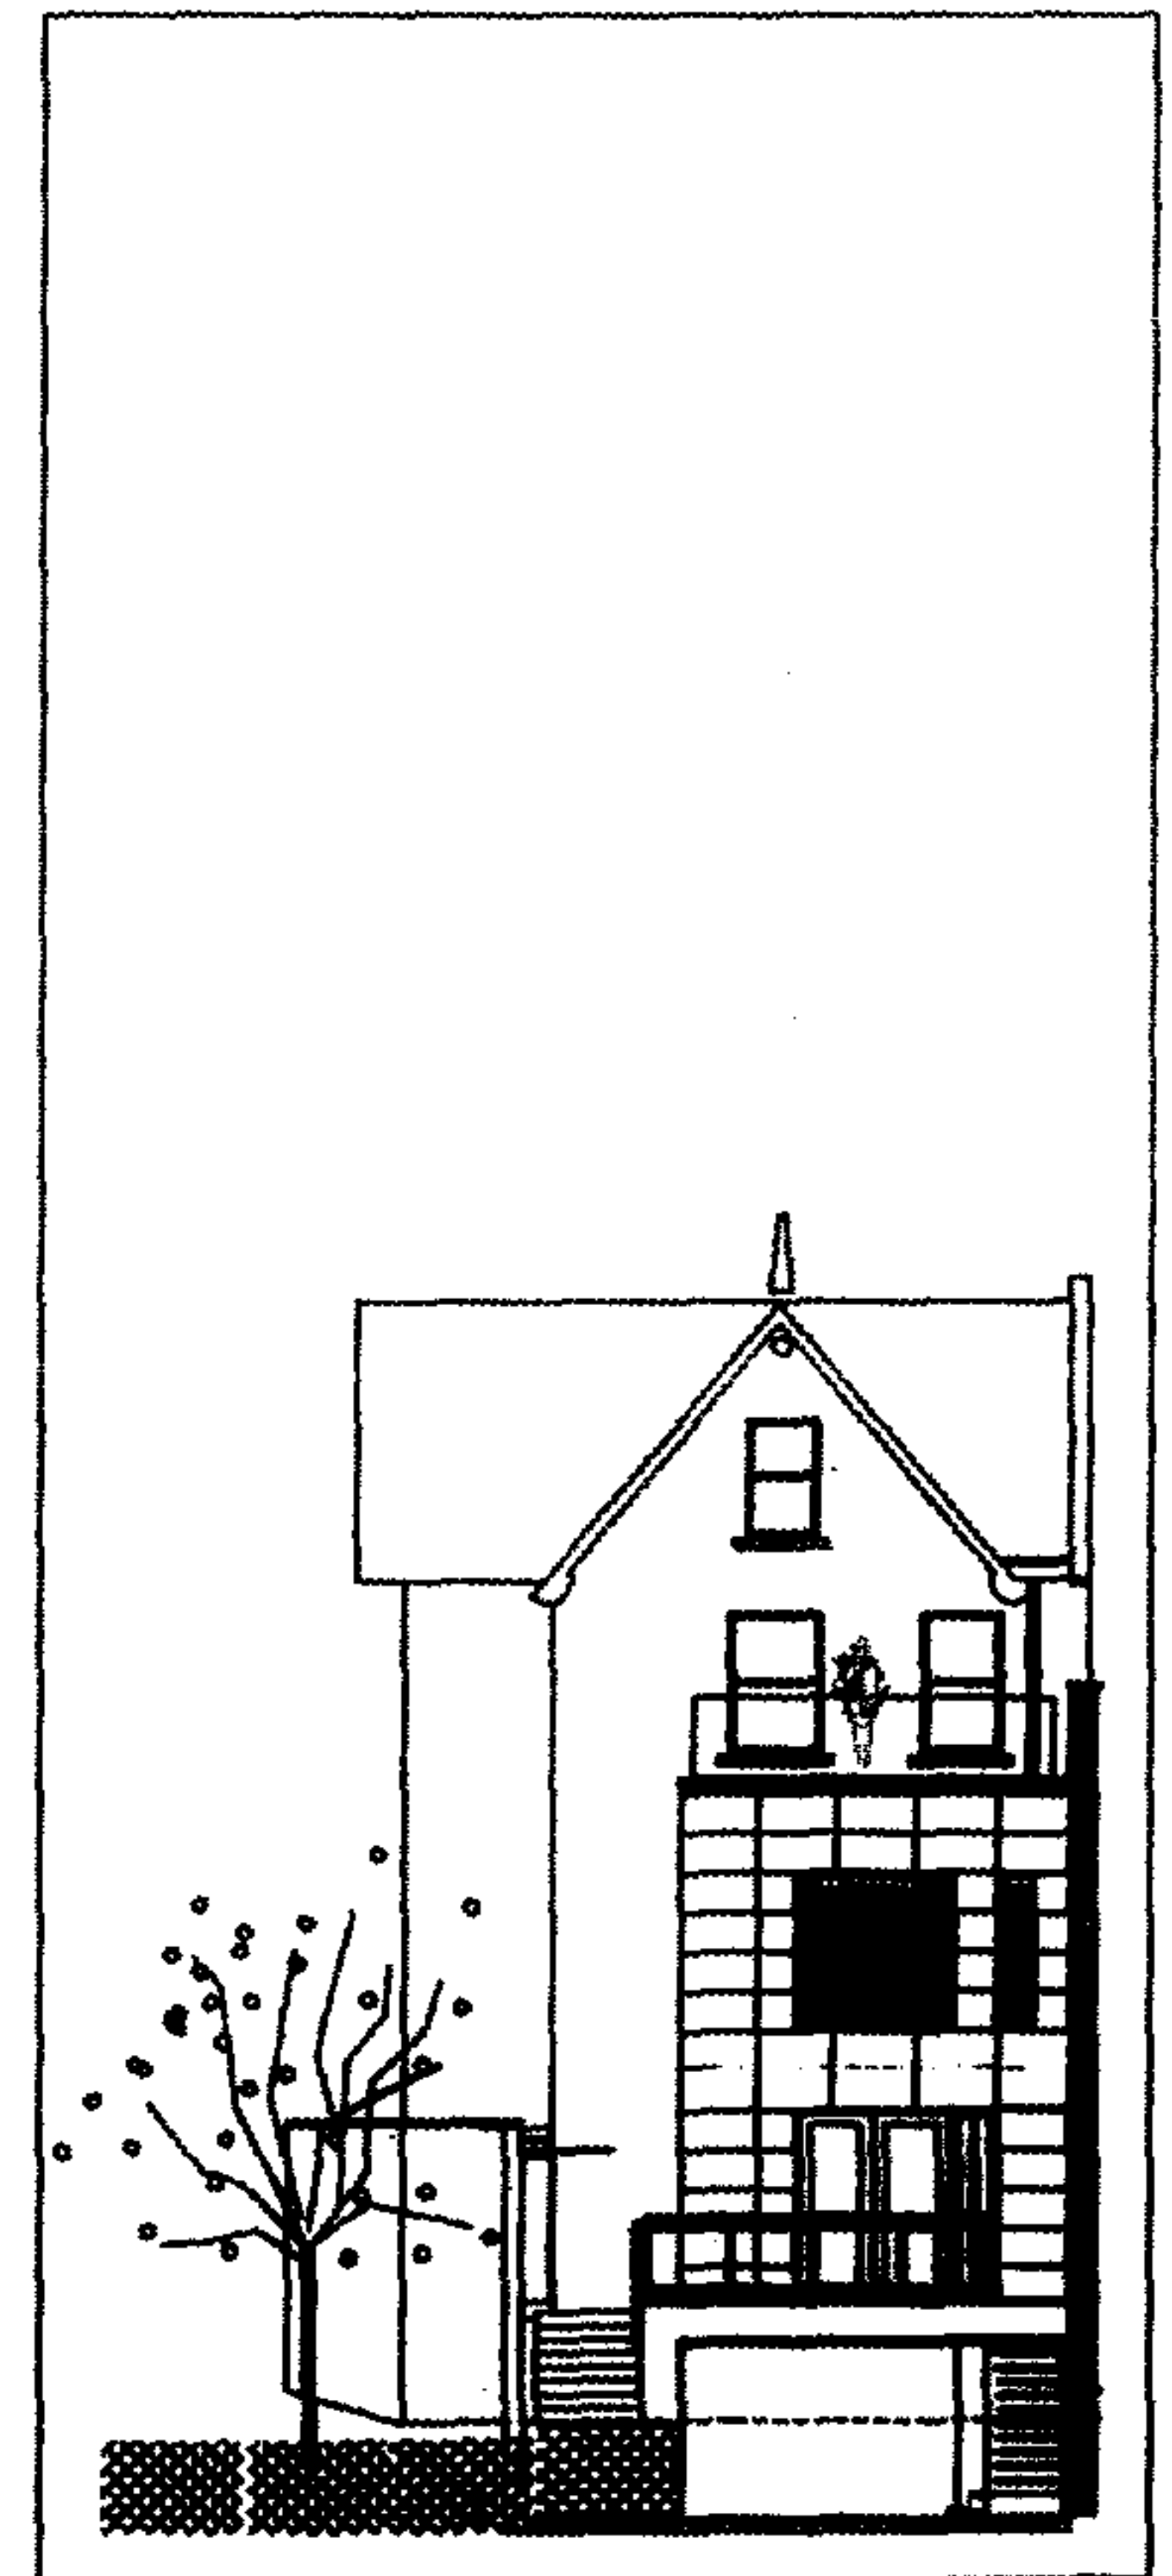

ARCHITECTURE STUDIO WORKSHOP LTD.
JOHN KERR : ARCHITECT
JOHN KERR ARCHITECTS AND DESIGNERS
33 FERRYLEIGH ROAD WIMBORNE HILL LONDON N21 3AN



33 FERRYLEIGH ROAD
LONDON N21 3AN
TEL 020 8008 0127
CLIENT

MRS G MARKS

PROJECT

HOUSE ALTH-EXTEND.

DRWG TITLE

EX REAR ELEV.

SCALE

1/50

DRAWN

JK

DATE

10 NOV 2006

JOB REFERRING NO.

391/1

DATUM EFL UGF

DATUM FFL LGF

EX TIMBER BOARDING/DOORS
TO STORAGE AREAS
EX GARDEN LEVEL

EXISTING ROOF

EXISTING TERRACE


DATUM FFL UGF

IVY ON WICKER FENCING


STEPS TO GARDEN

EXISTING REAR ELEVATION

ARCHITECTURE STUDIO WORKSHOP LTD.
JAN KERR : ARCHITECT
JAN KERR ARCHITECTS AND DESIGNERS
33 FERRELLER ROAD WINCHMORE HILL LONDON N21 3AN

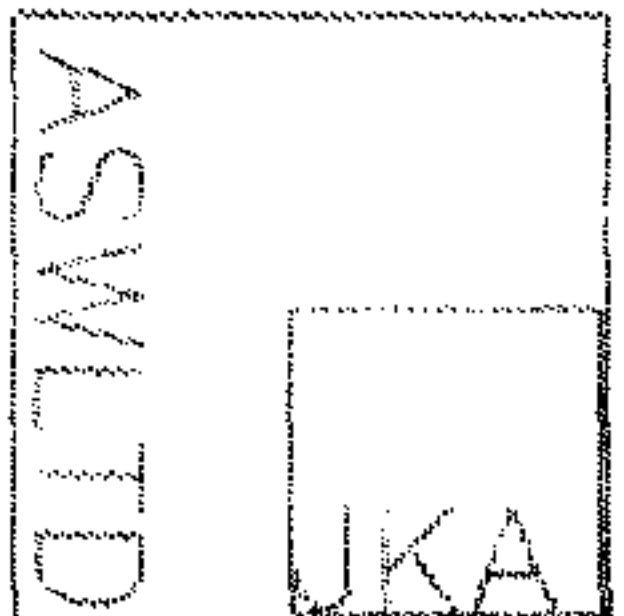


33 FERRELLER ROAD
LONDON N21 3AN
TEL 020 8882 9127
CLIENT
MISS G MARKS
PROJECT
HOUSE, ALTHEYSDEN
DRAWING TITLE
PRELIMINARY ELEV.
SCALE
1/50
DRAWN
JK
DATE
12 NOV 2009
JOB REF NO.
391/E

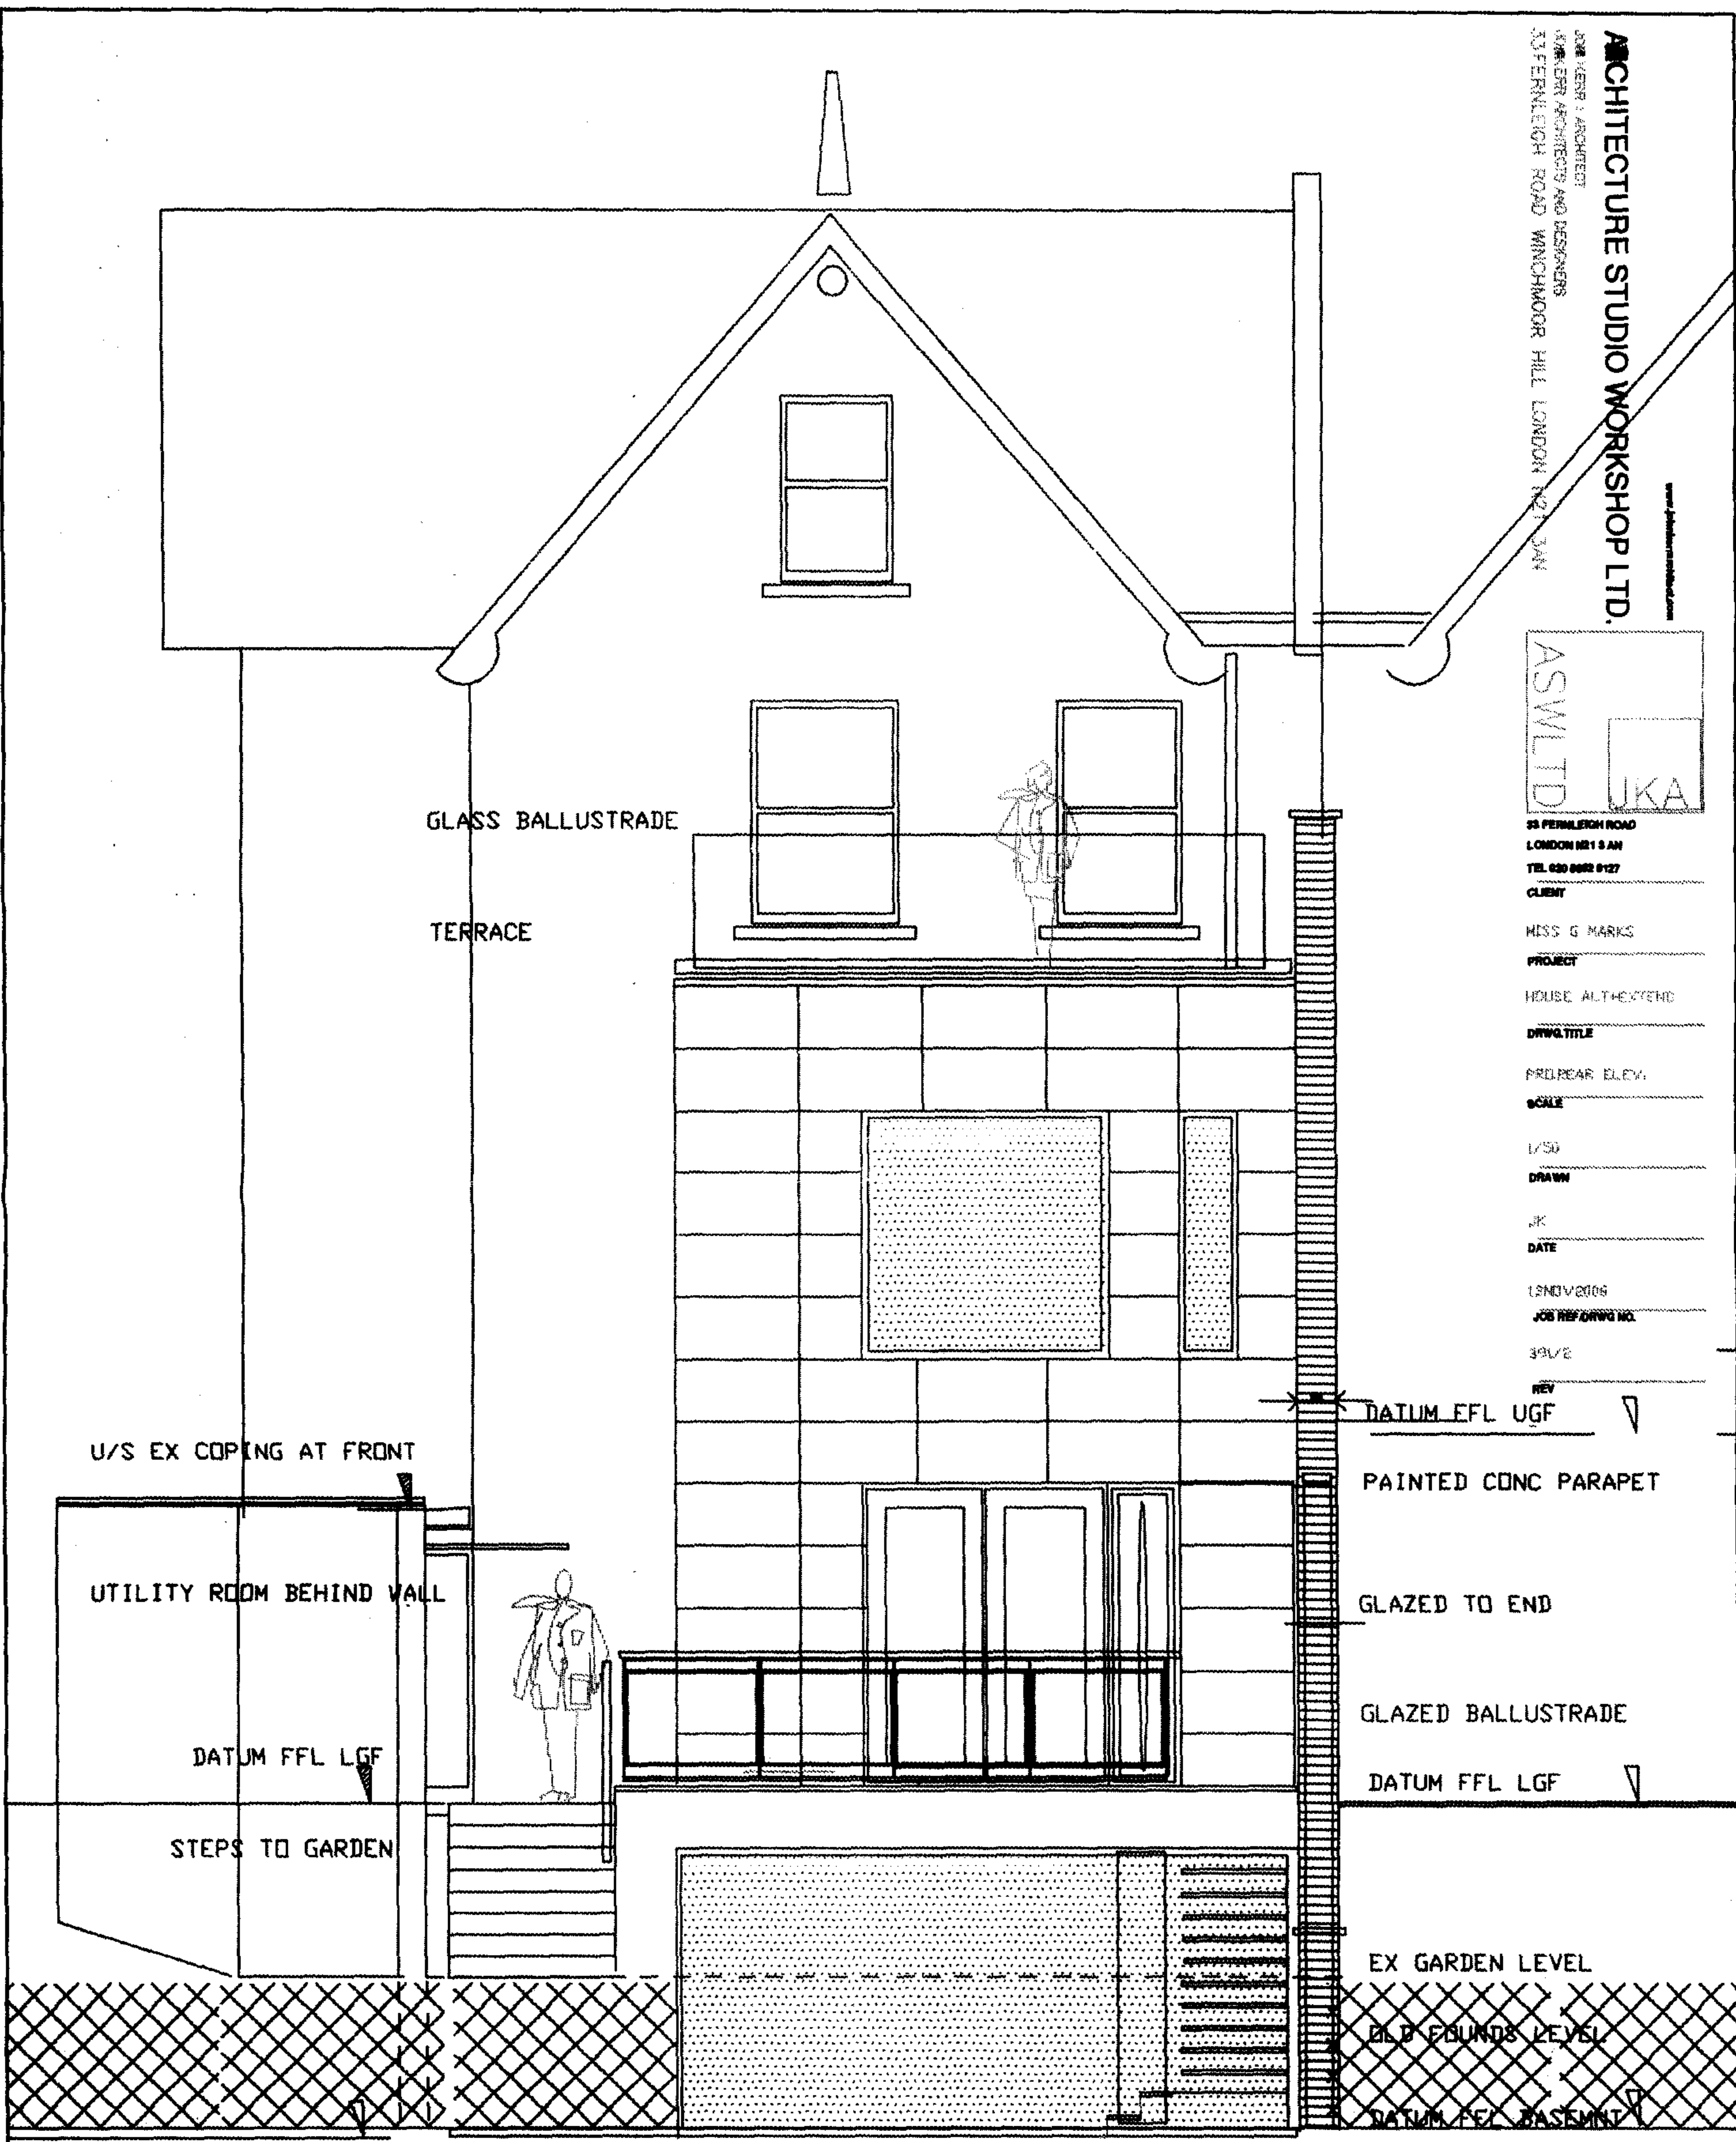

PROPOSED REAR ELEVATION

CONTRACTORS ARE REQUESTED TO CHECK AND VERIFY DIMENSIONS AND NOTIFY ARCHITECT OF ANY DISCREPANCY
UNLESS STATED AS SUCH THIS DRAWING IS NOT A CONSTRUCTION DRAWING

REVISIONS:

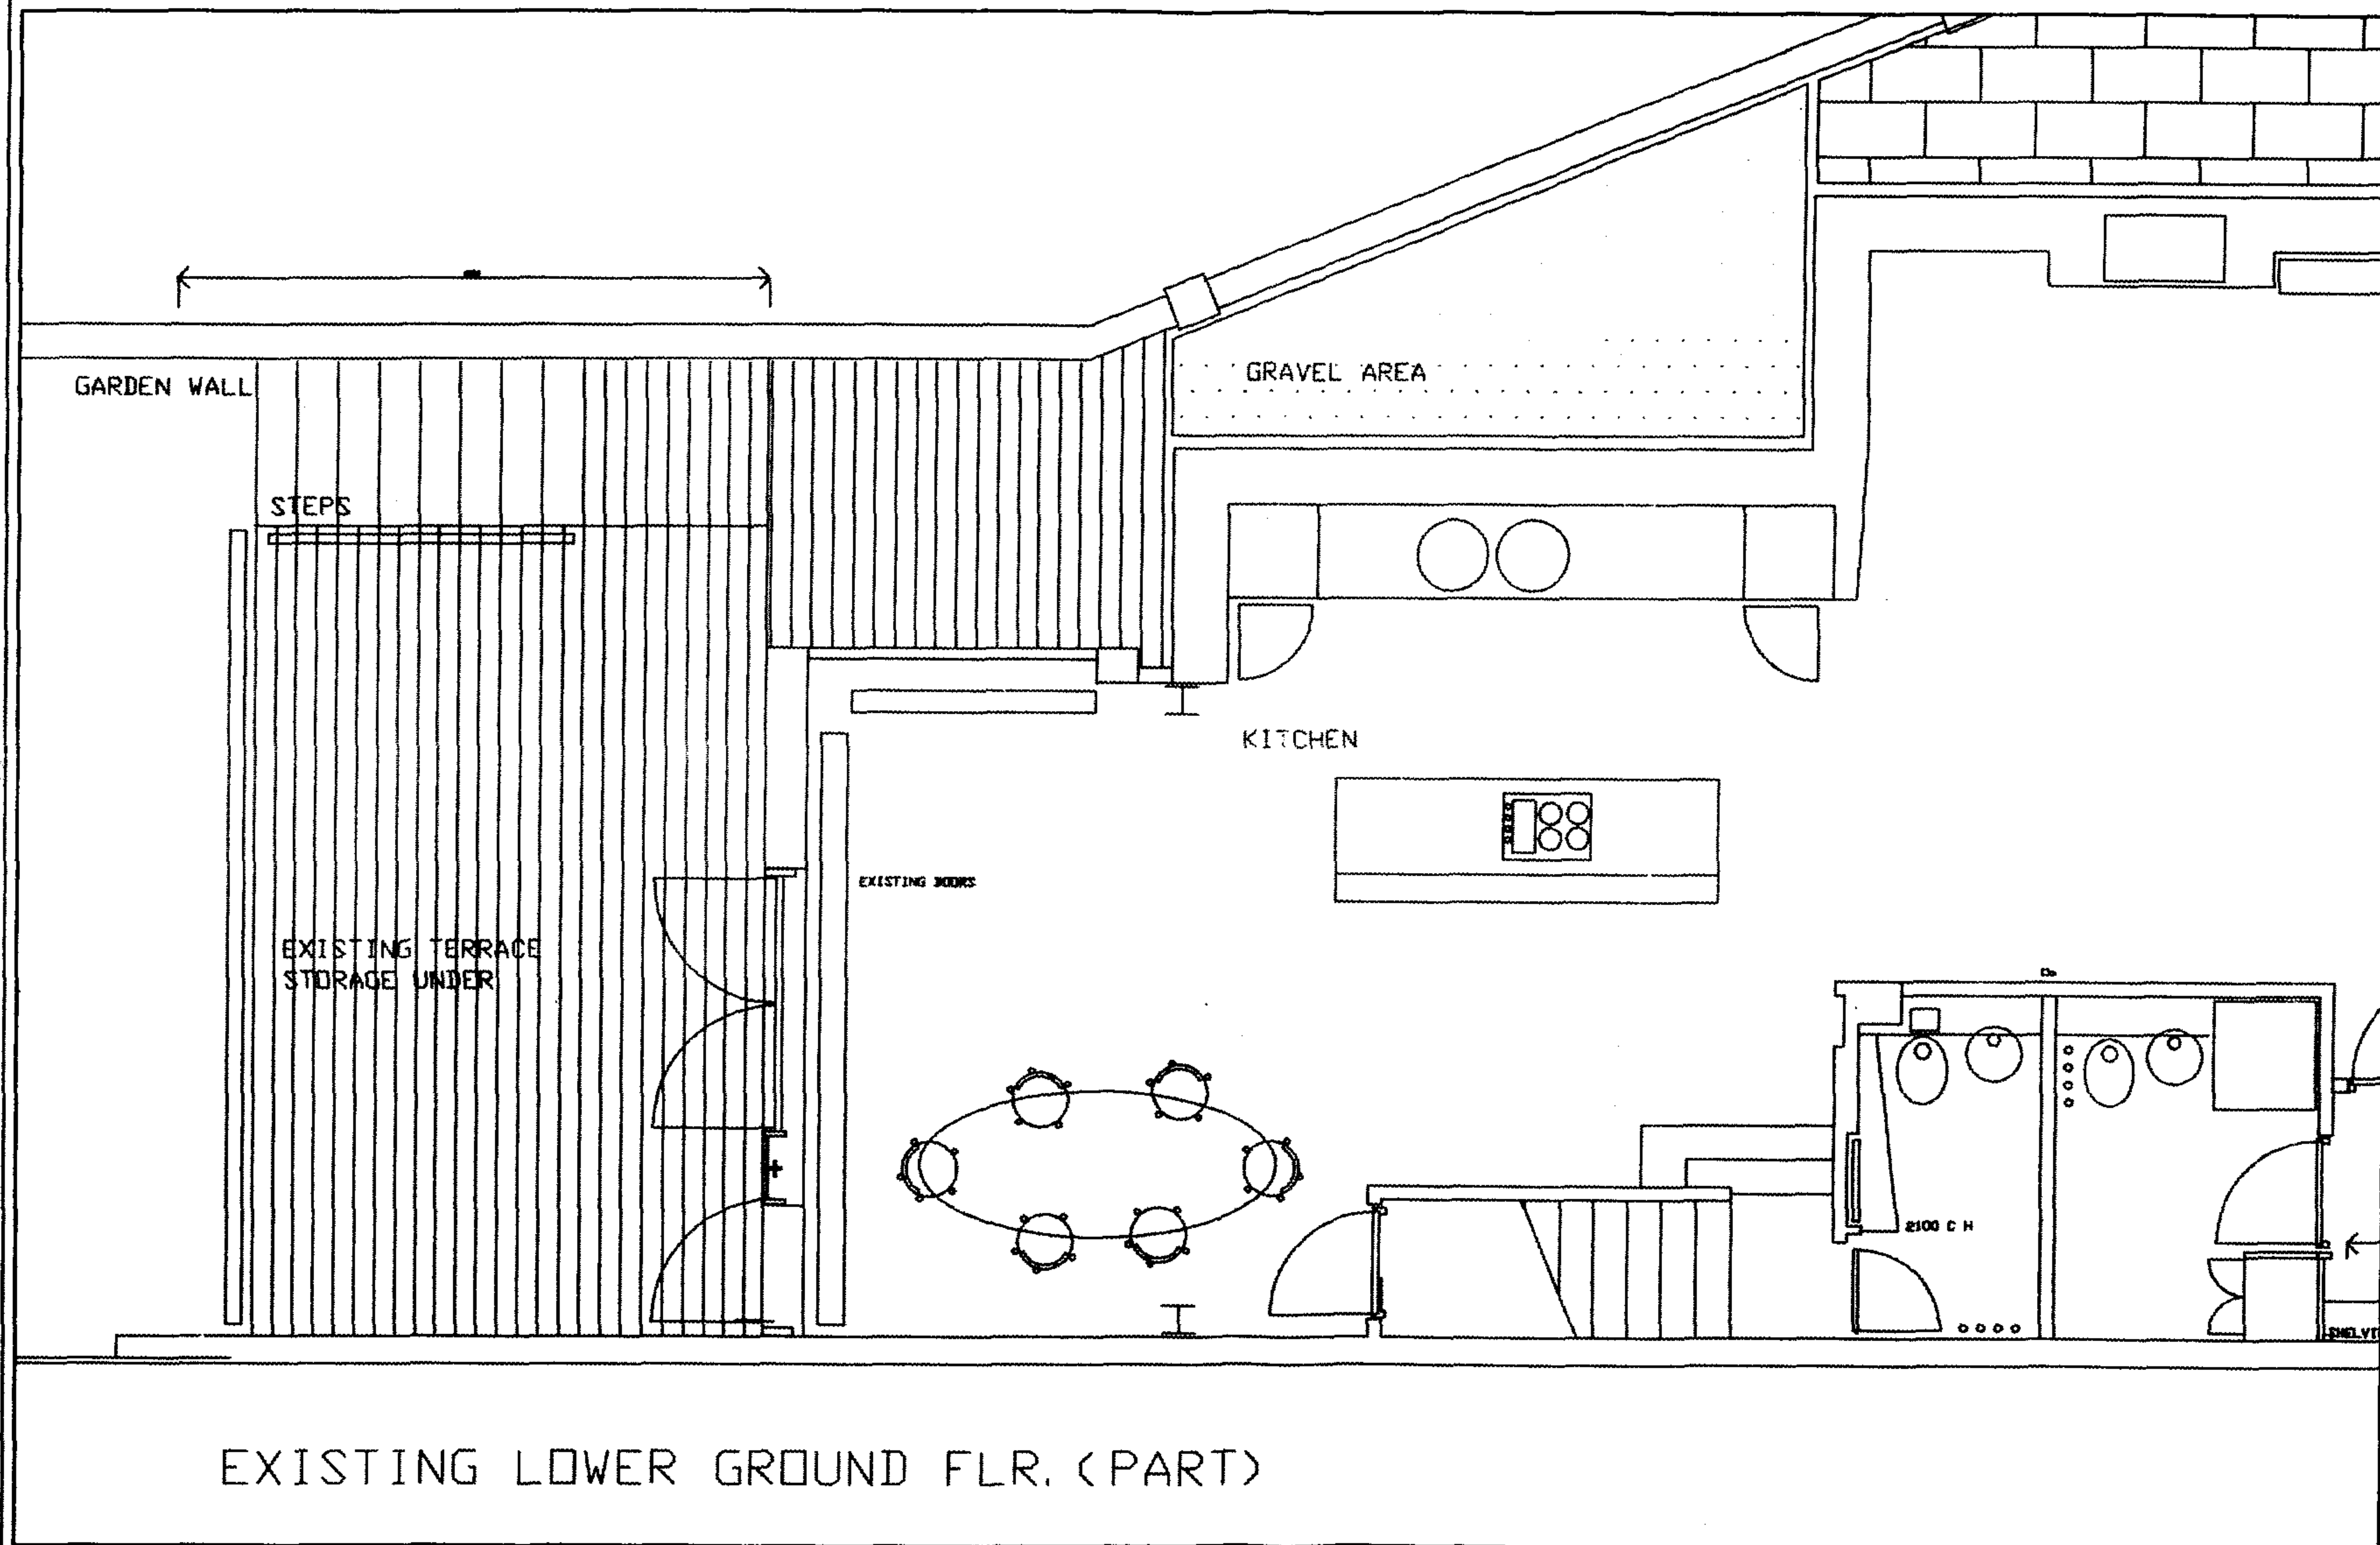

ARCHITECTURE STUDIO WORKSHOP LTD.
JOHN KERR : ARCHITECT
JOHN KERR ARCHITECTS AND DESIGNERS
33 FERNLEIGH ROAD WINCHMOOR HILL LONDON N21 3AN



33 FERNLEIGH ROAD
LONDON N21 3AN
TEL 020 882 0127

CLIENT

MISS G MARKS

PROJECT

HOUSE ALT+EXTEND

DRAWING TITLE

EX.LG.F PLAN /PART

SCALE

1/50

DRAWN

JK

DATE

18NDV2006

JOB REF ORG NO.

391/3

REV

COPYRIGHT OF THIS DRAWING AND DESIGN RESTS WITH THE ARCHITECT

REVIEWS

THE UNIVERSITY OF CHICAGO

ASW LTD

UKA

CLIENT

MESS.G MARKS

PROJECT

HOUSE ALT+EXTEN.

PRINT TITLE

PROLOG PLAN

SALE

1/50

DATA WARE

DATE _____

10NDV2006

JOSEPH STANLEY

391/4

附

PROPOSED LOWER GROUND FLR.
NEW ROOM AT GARDEN LEVEL
NEW UTILITY ROOM TO SIDE

DEPARTMENT OF THE INTERIOR AND MINERAL RESERVE WITH THE AGRICULTURE

REVIEWERS

[illegible]

THE UNIVERSITY OF CHICAGO

1-800-662-9127
www.hillrom.com

CLIENT

ALL 6 4444

PROJECT

HOUSE ALI-EXTER

DRUG TITLE

FED. GARDEN ROOM

SCALE

1984

DRAWING

4


DATE _____

10TH NOV 2008

JOB REF ID: A61636



29172

RÉ

 

CONTRACTORS ARE REQUESTED TO CHECK AND VERIFY DIMENSIONS AND NOTIFY ARCHITECT OF ANY DISCREPANCY
UNLESS STAMPED AS SUCH THIS DRAW IS NOT A CONSTRUCTION ISSUE

REVISIONS:

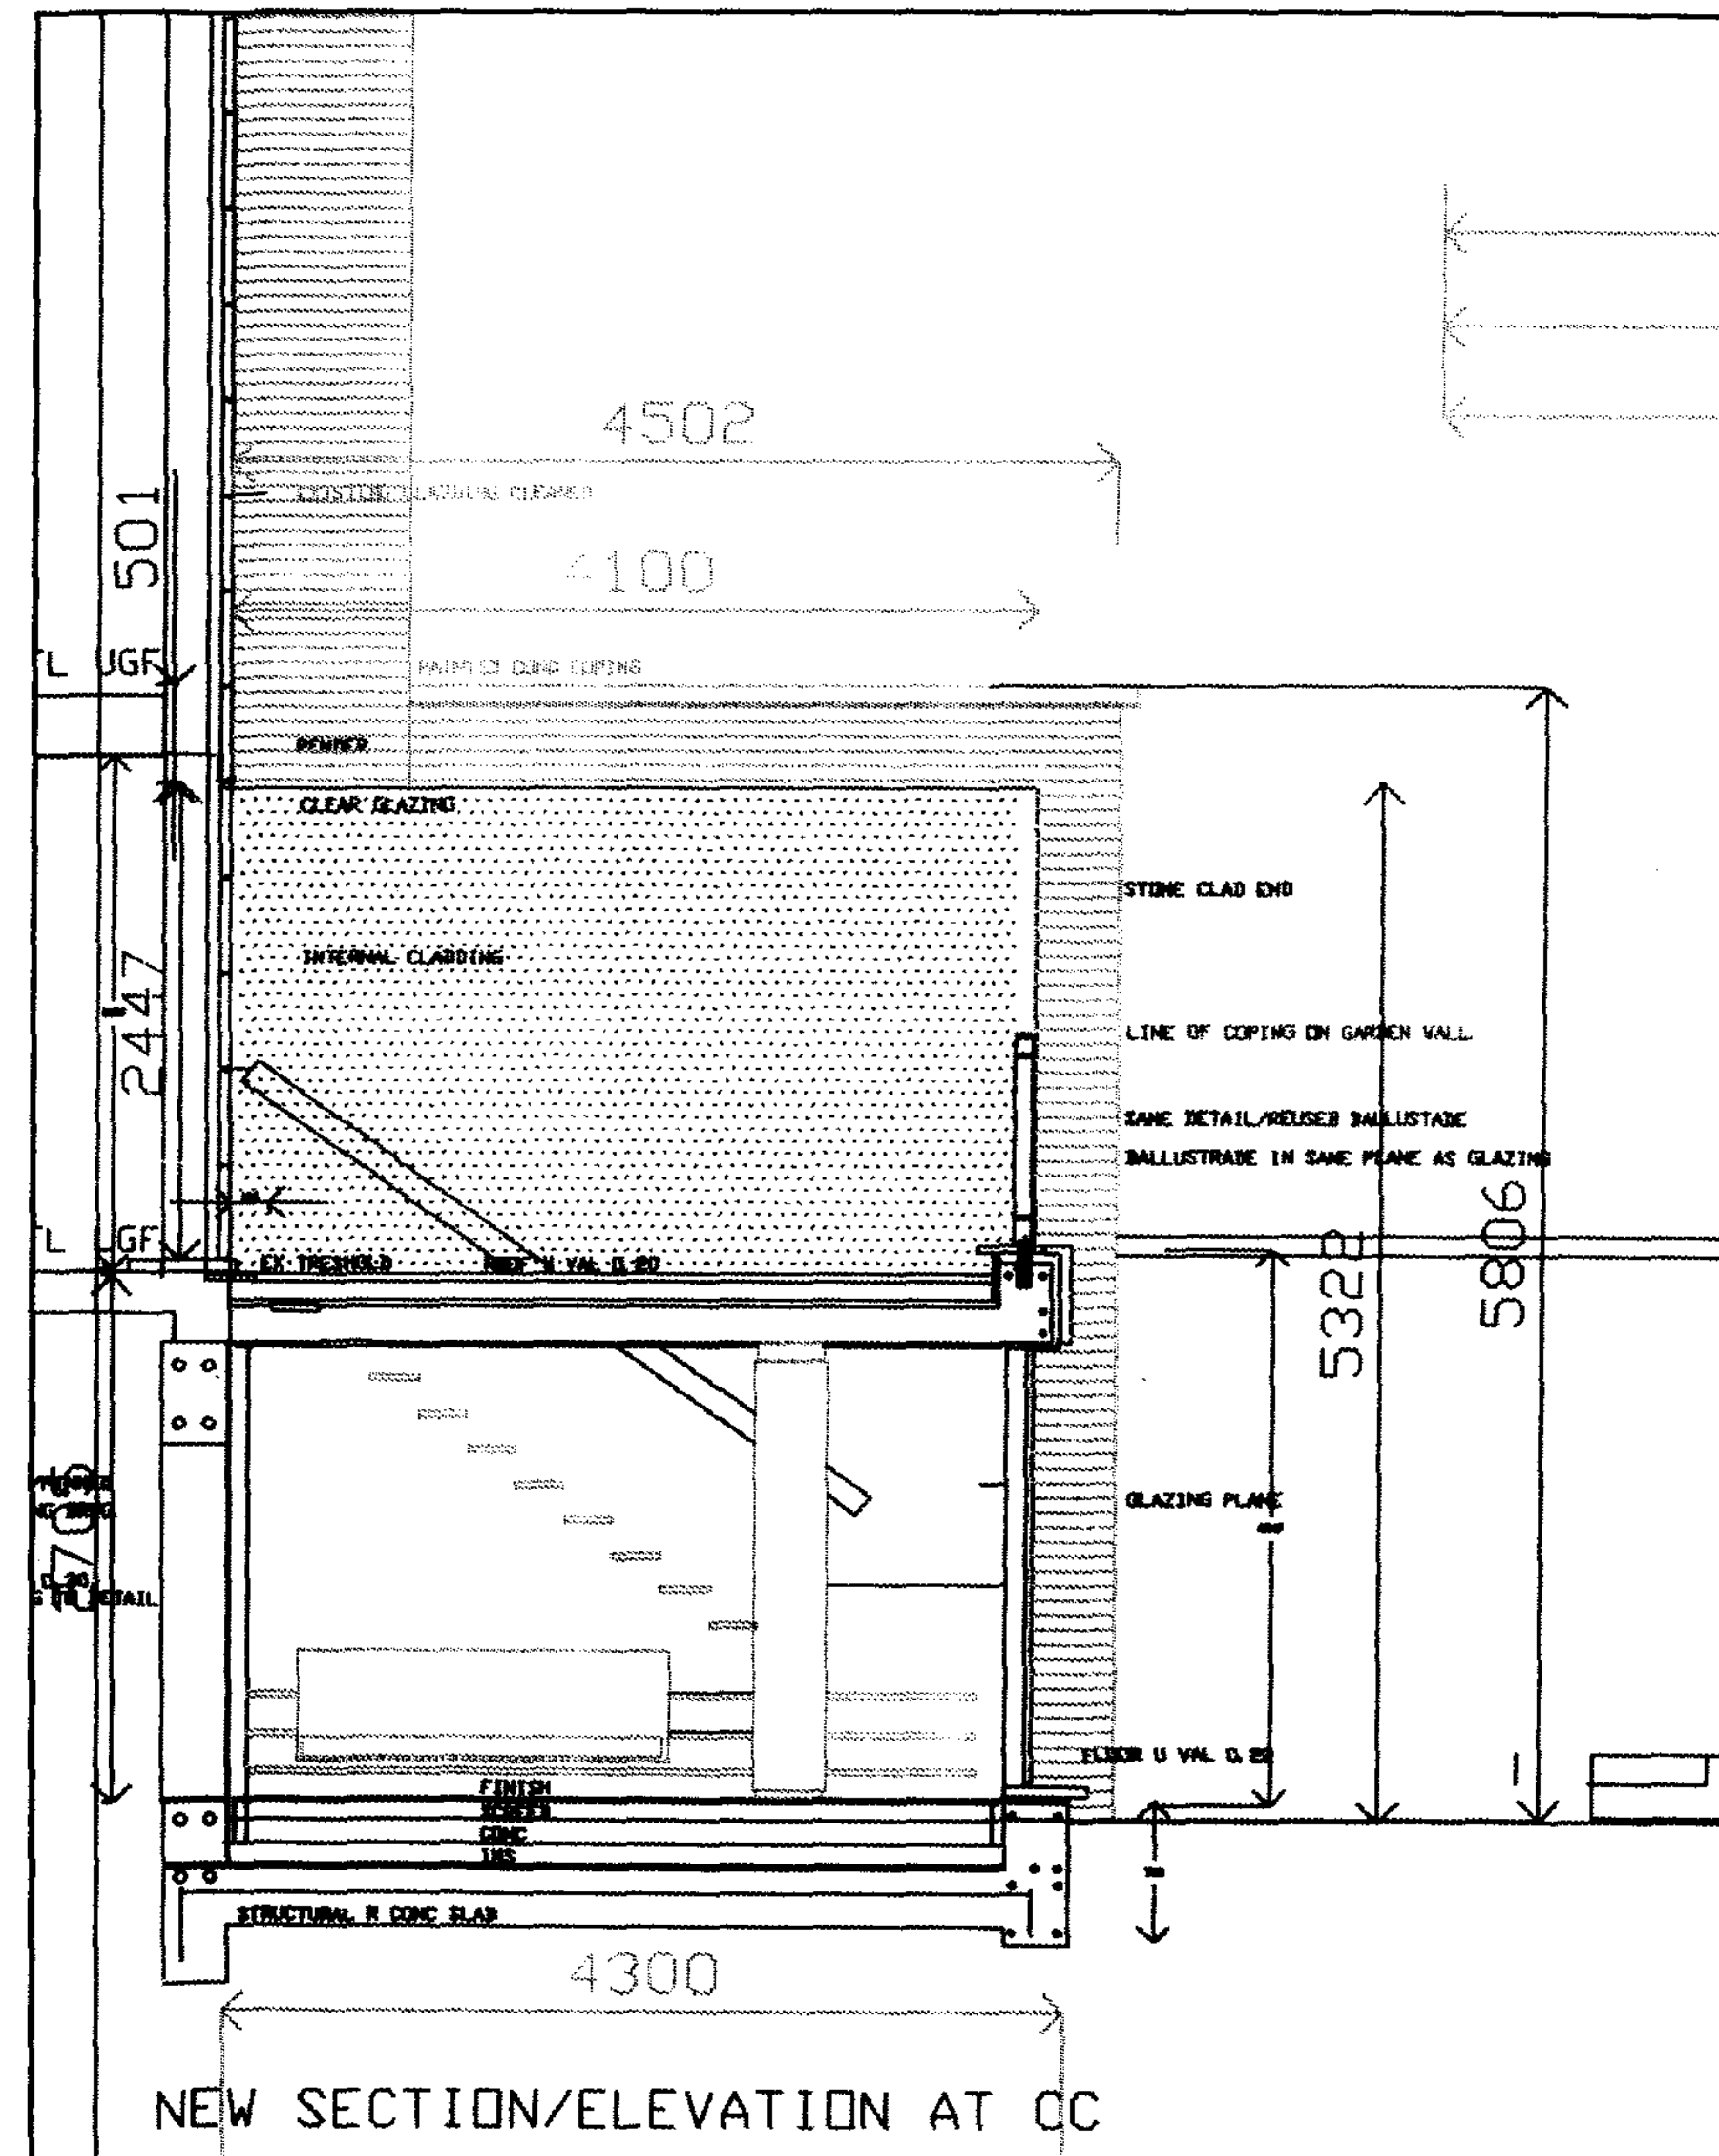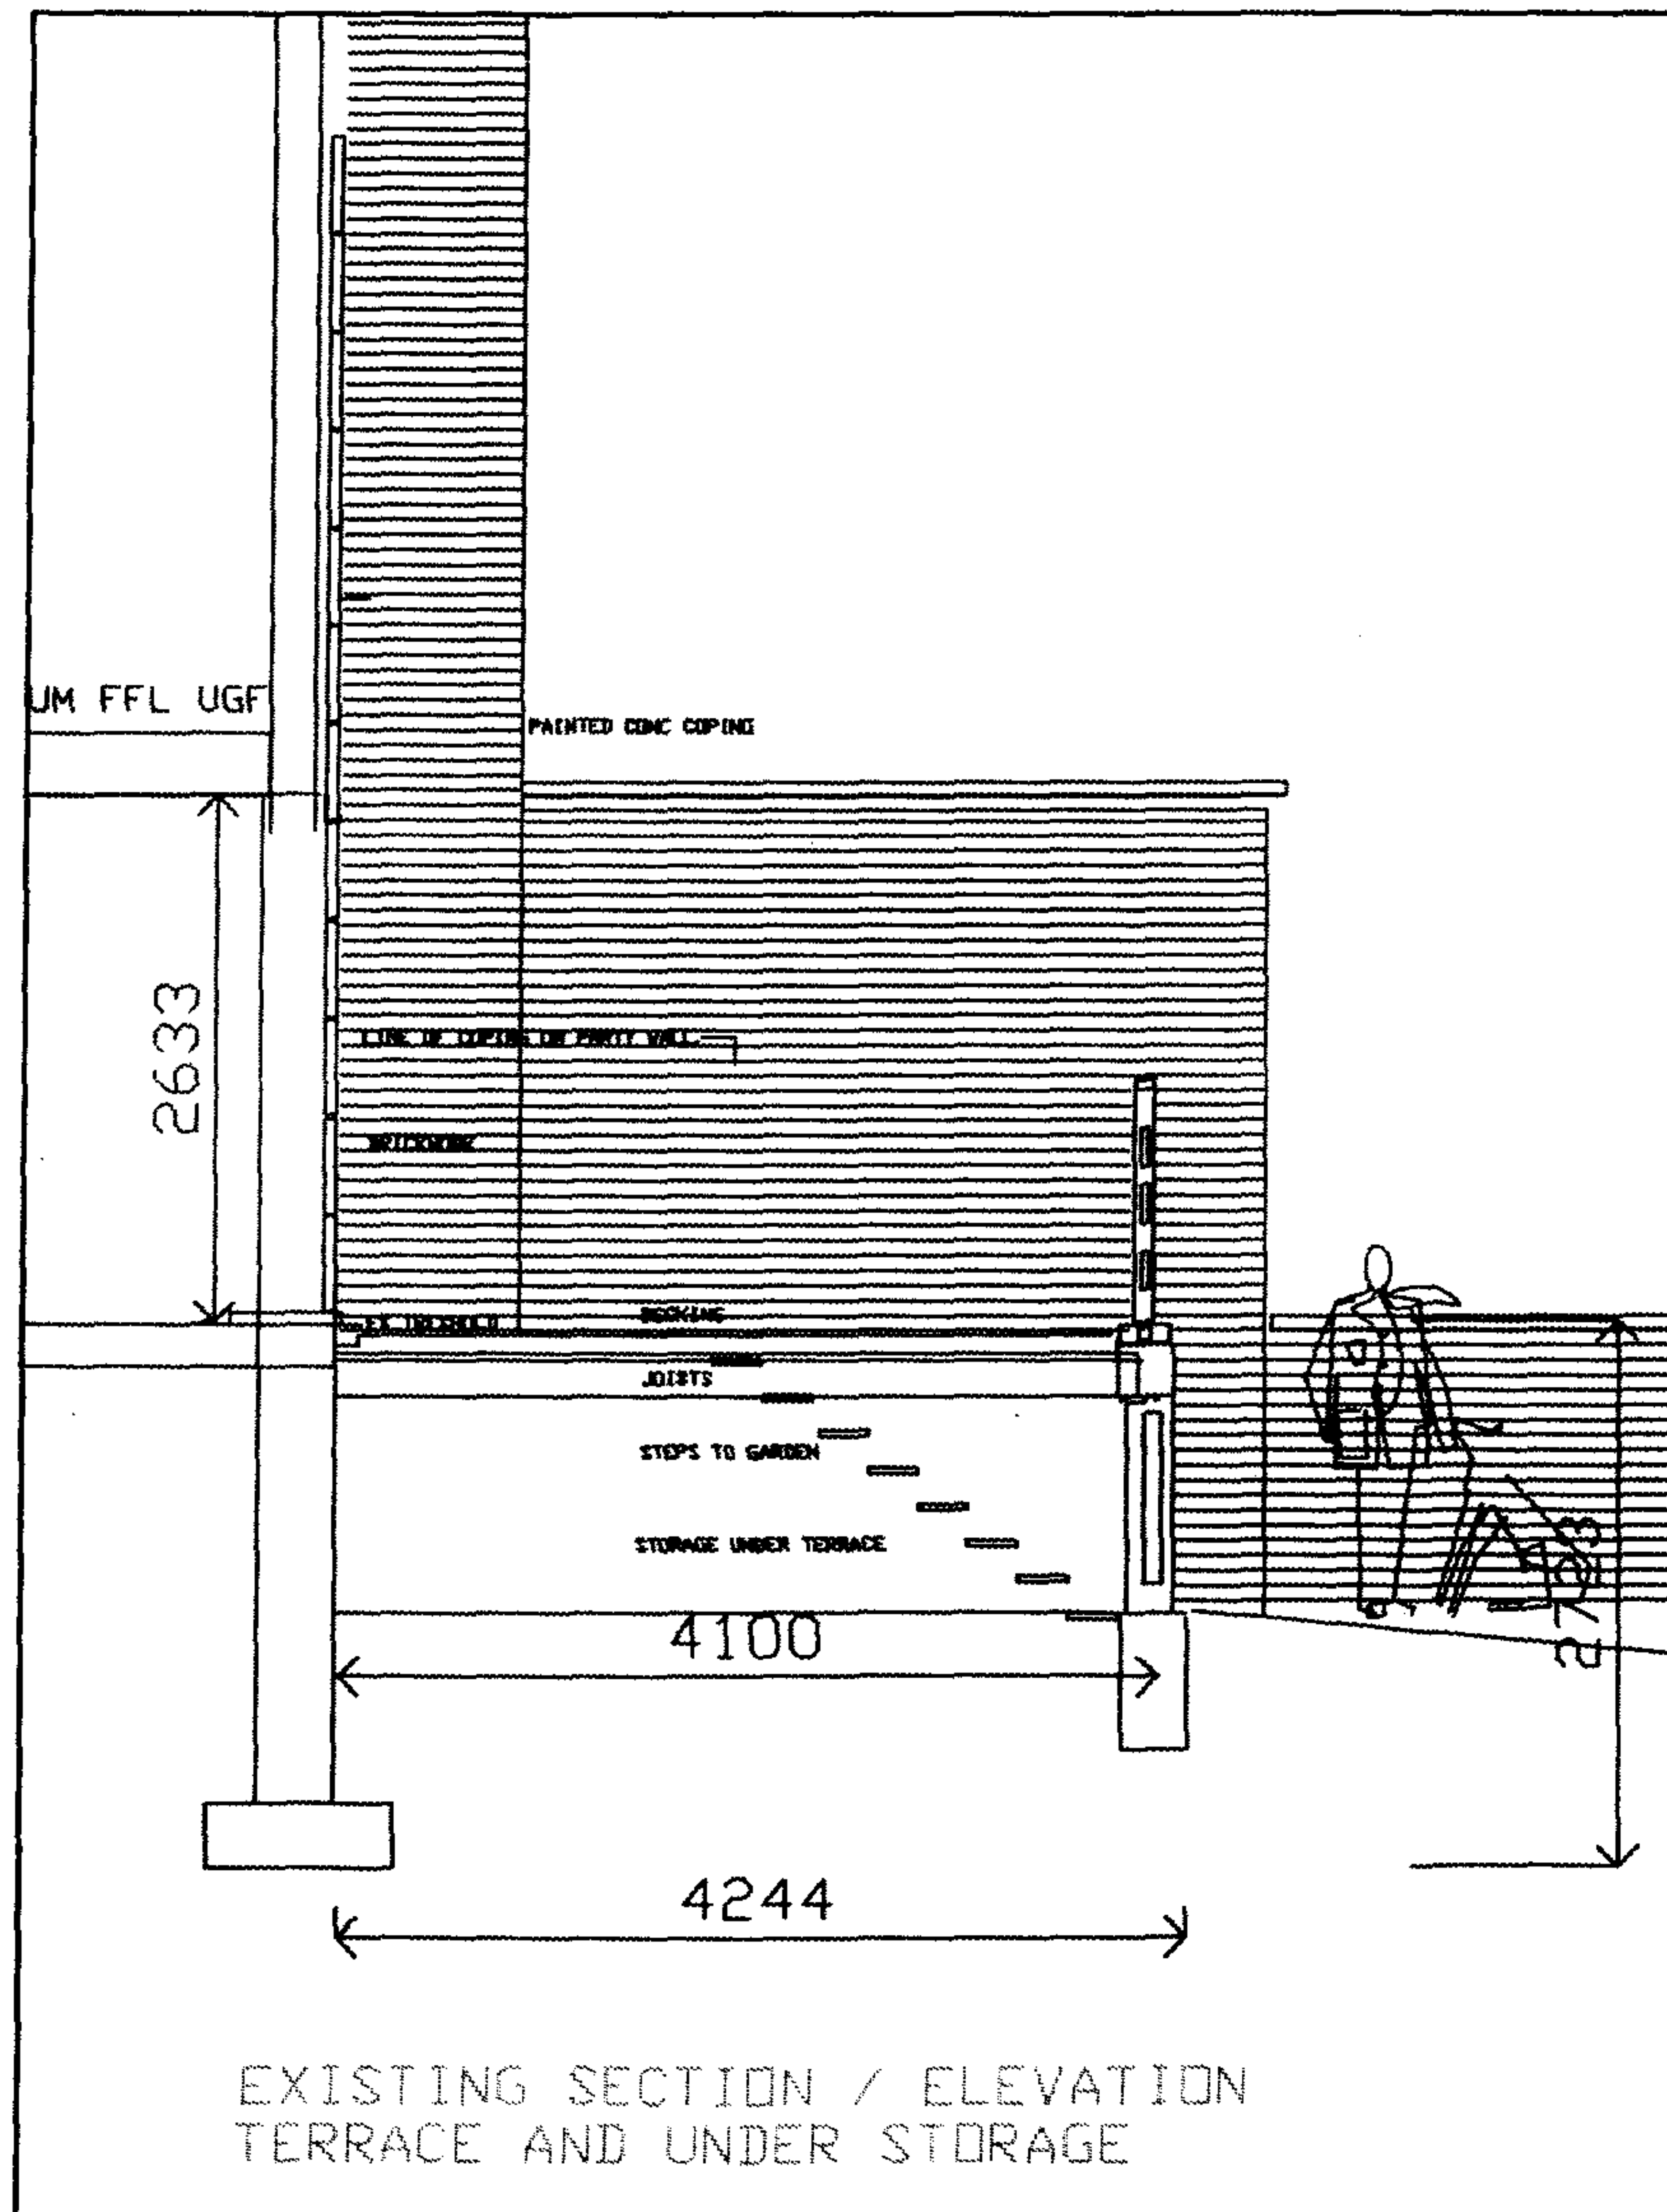

COPYRIGHT OF THIS DRAWING AND SECTION REMAINS WITH THE ARCHITECT

ARCHITECTURE STUDIO WORKSHOP LTD.
JOHN KERR : ARCHITECT
JOHN KERR ARCHITECTS AND DESIGNERS
33 FERNLEIGH ROAD WINCHMOOR HILL LONDON N21 3AN



33 FERNLEIGH ROAD
LONDON N21 3AN
TEL 020 8882 0127
CLIENT

MISS G MARKS

PROJECT

HOUSE ALT+EXTEN.

DRAWN/TITLE

EX+PROSECTIONS

SCALE

1/50

DRAWN

JK

DATE

10NOV2006




JOB REF ORG NO.

391/6

REV

CONTRACTOR ARE REQUESTED TO CHECK AND VERIFY DIMENSIONS AND VERIFY ADEQUACY
OF ALL DIMENSIONS AS SHOWN THIS DRAWING TO A CONSTRUCTION DRAWING.

REVISIONS:

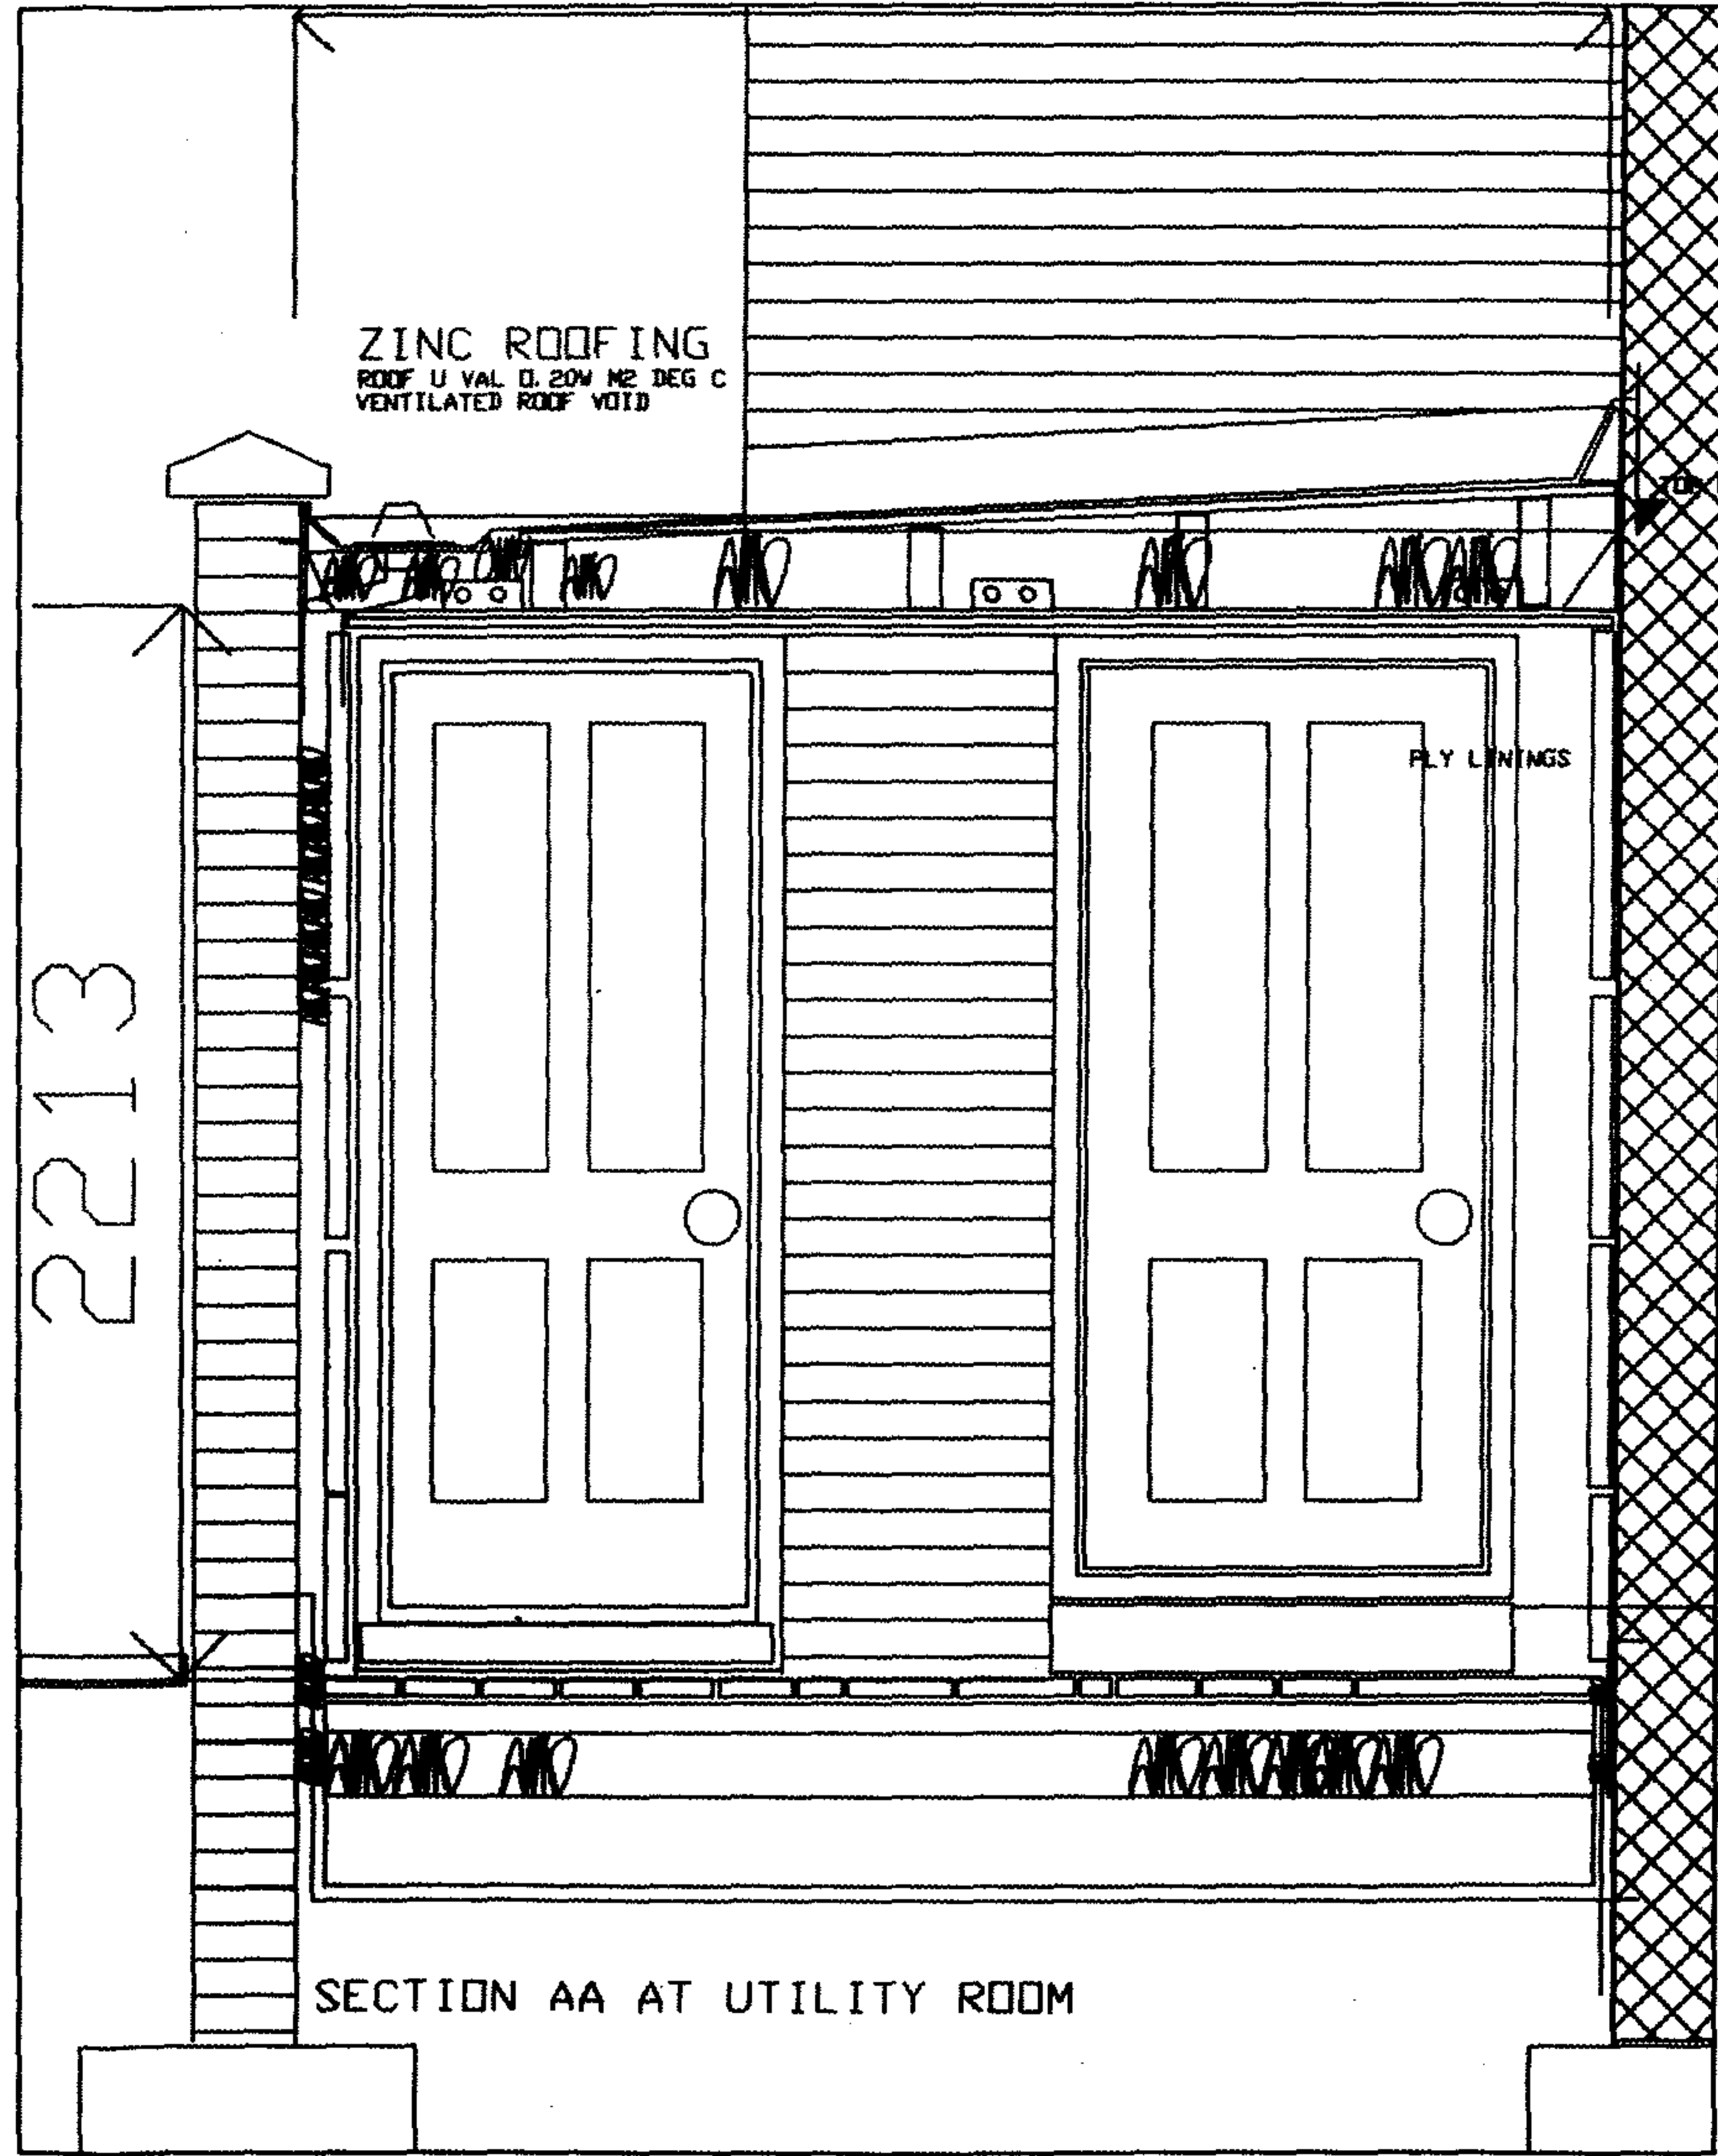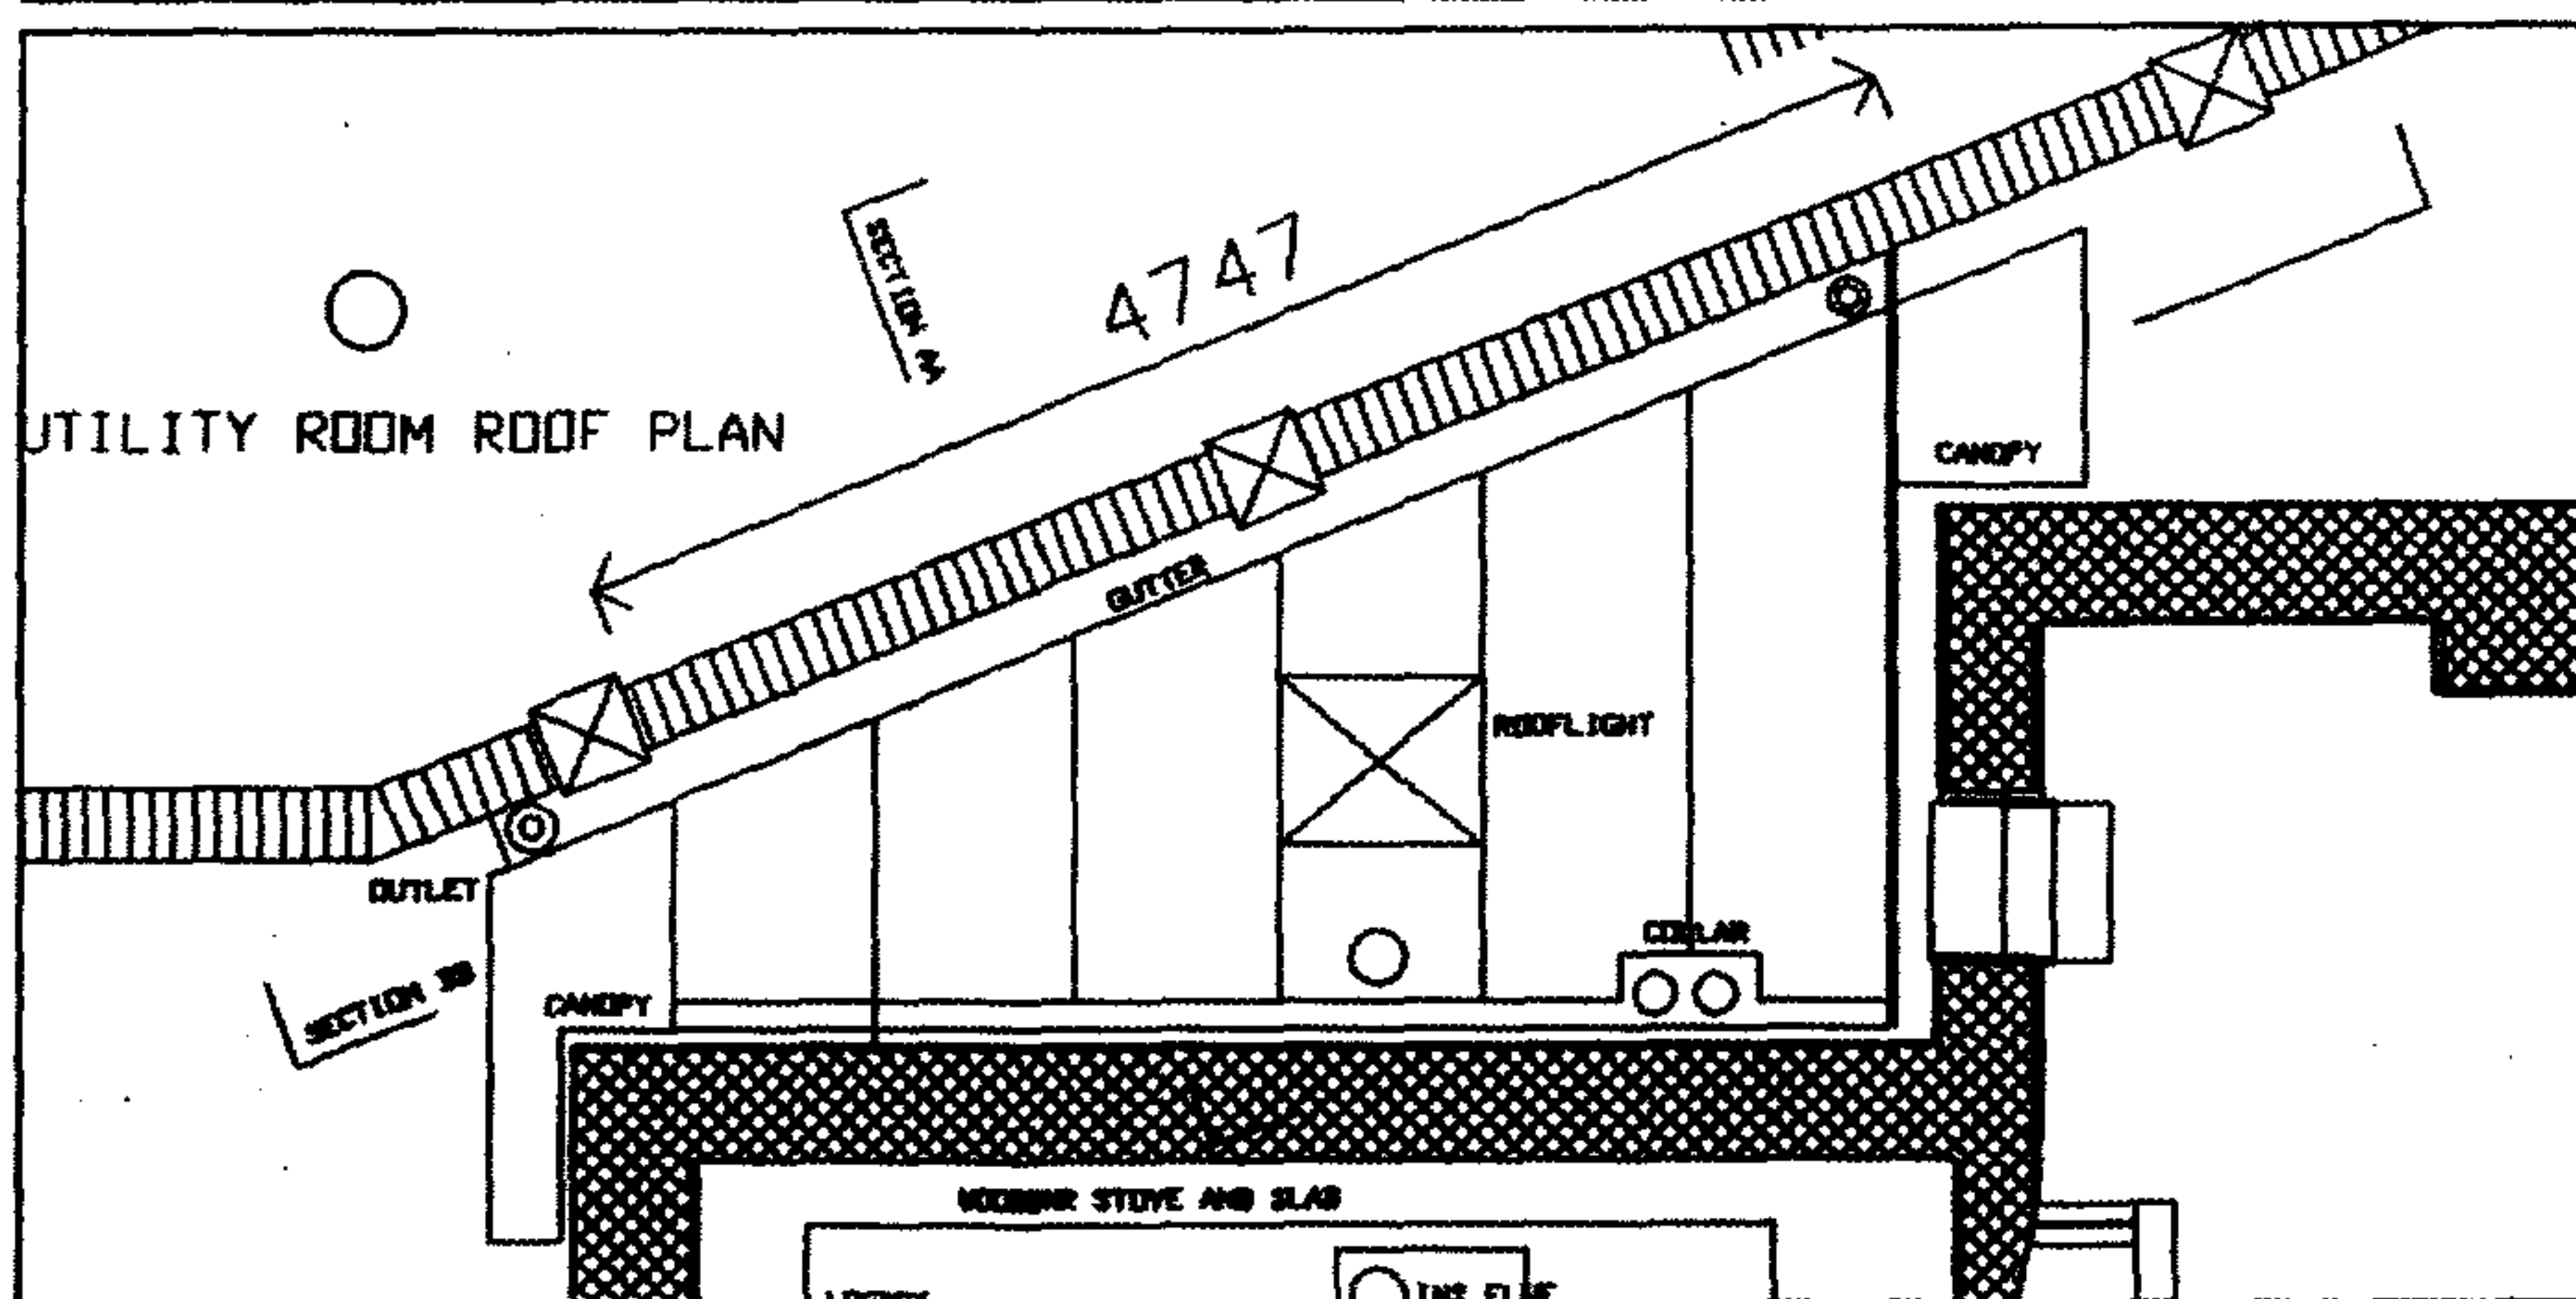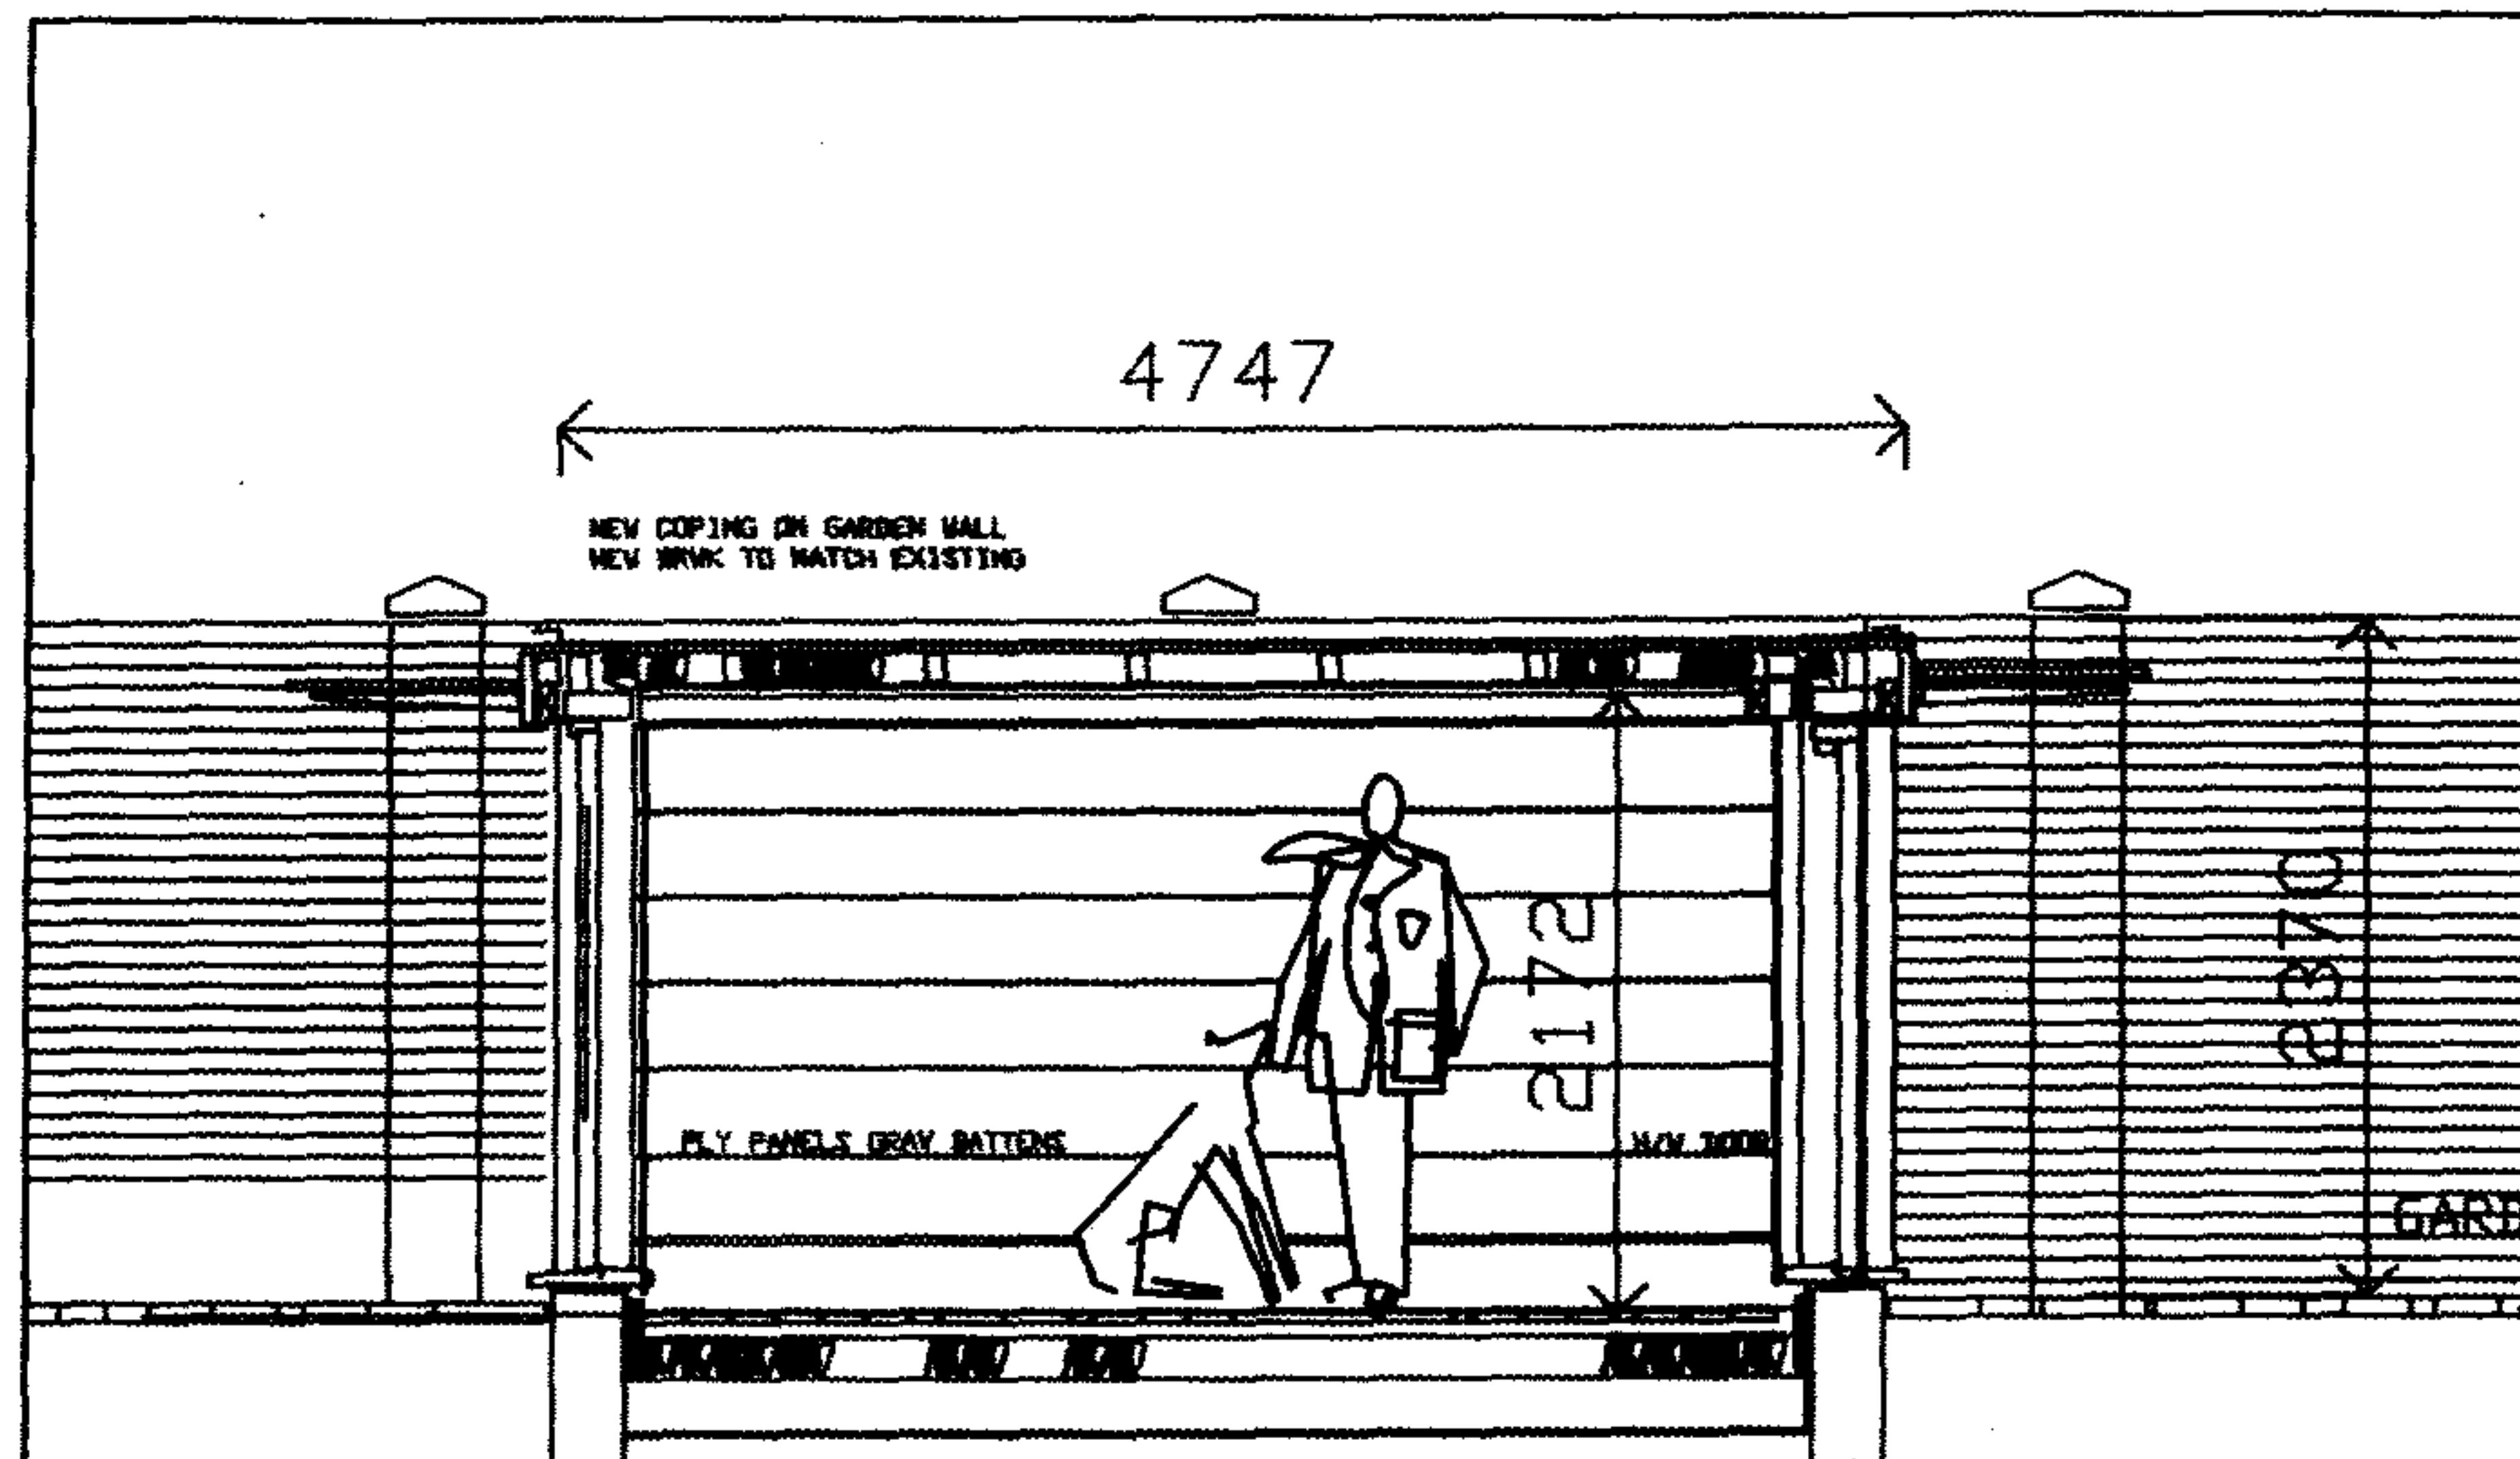

ARCHITECTURE STUDIO WORKSHOP LTD.

www.architecturestudio.com

JOHN KERR : ARCHITECT
JOHN KERR ARCHITECTS AND DESIGNERS
33 FERNLEIGH ROAD WINCHESTER HILL LONDON N21 3AN

ASWLTD

UKA

33 FERNLEIGH ROAD
LONDON N21 3AN
TEL: 020 8888 9127

CLIENT

MESS G MARKS

PROJECT

HOUSE ALT.+EXTEND.

DRAWING TITLE

UTILITY ROOM

SCALE

1/20 1/30

DRAWN

JK

DATE

18NOV2006



JOB REFERENCE NO.

391/7

REV

CONTRACTORS ARE REQUESTED TO CHECK AND VERIFY DIMENSIONS AND NOTIFY ARCHITECT OF ANY DISCREPANCY
UNLESS STATED AS SUCH THIS DRAW IS NOT A CONSTRUCTION ISSUE

REVISIONS:

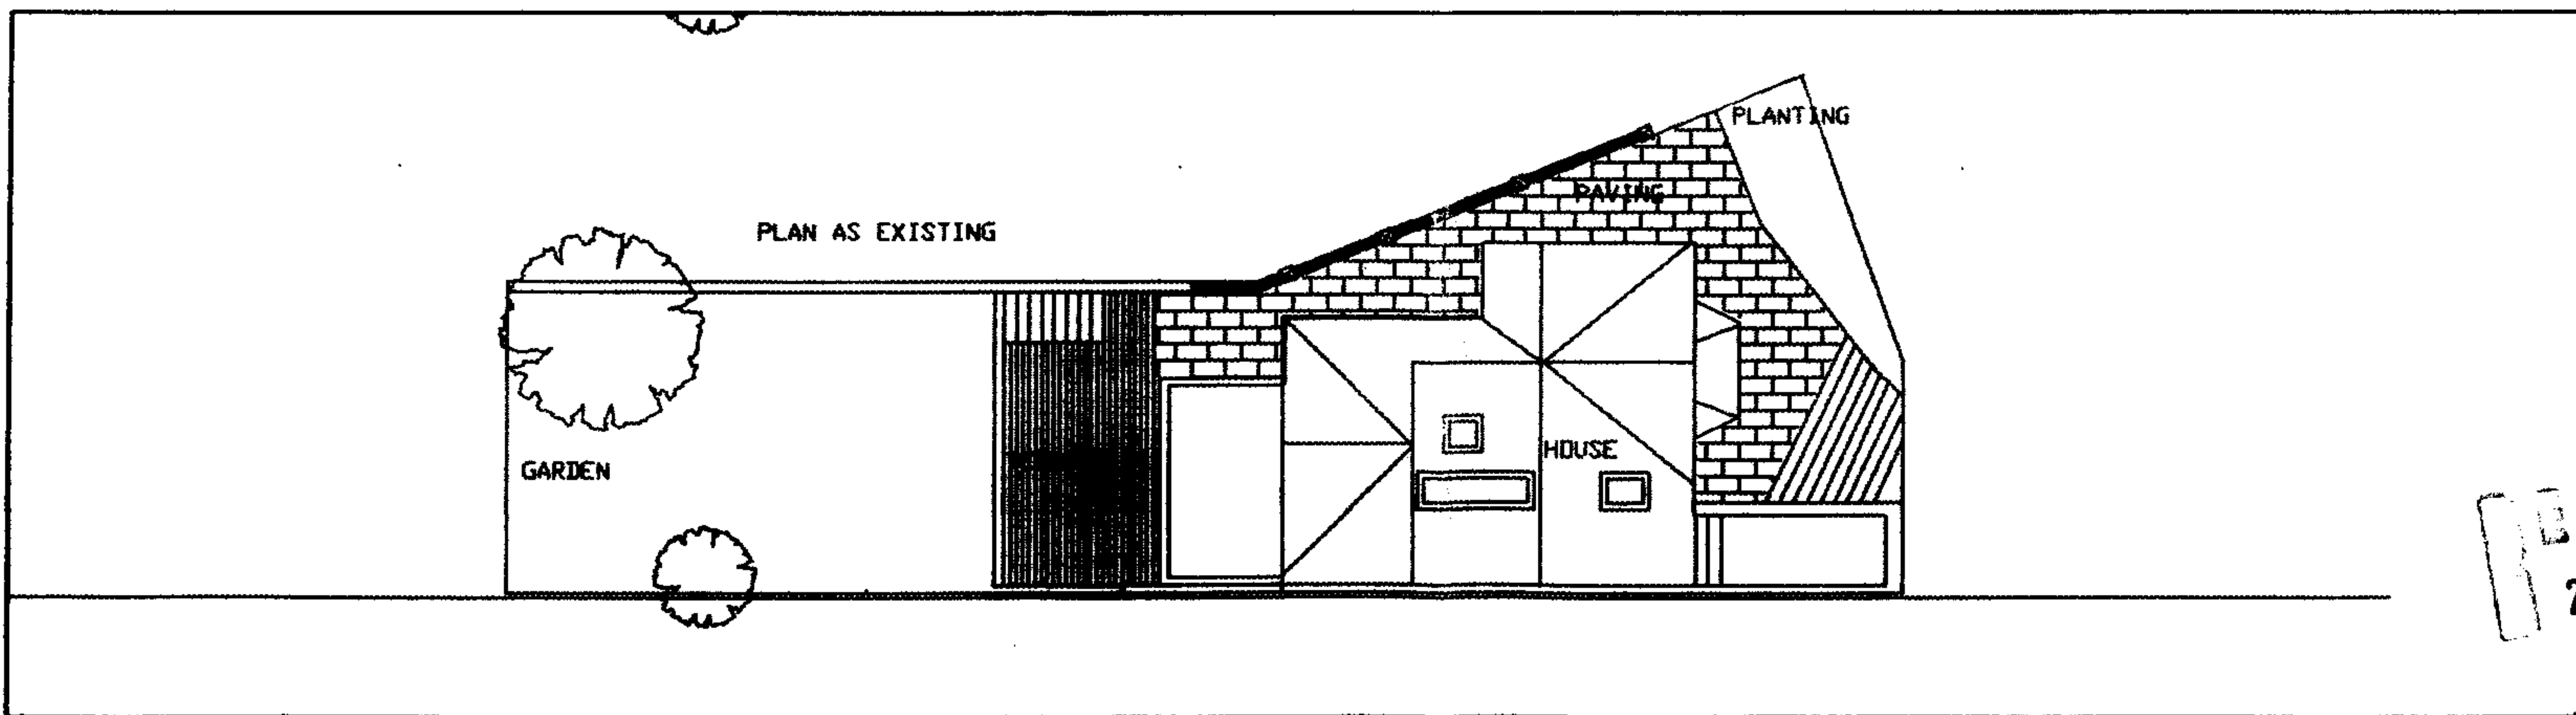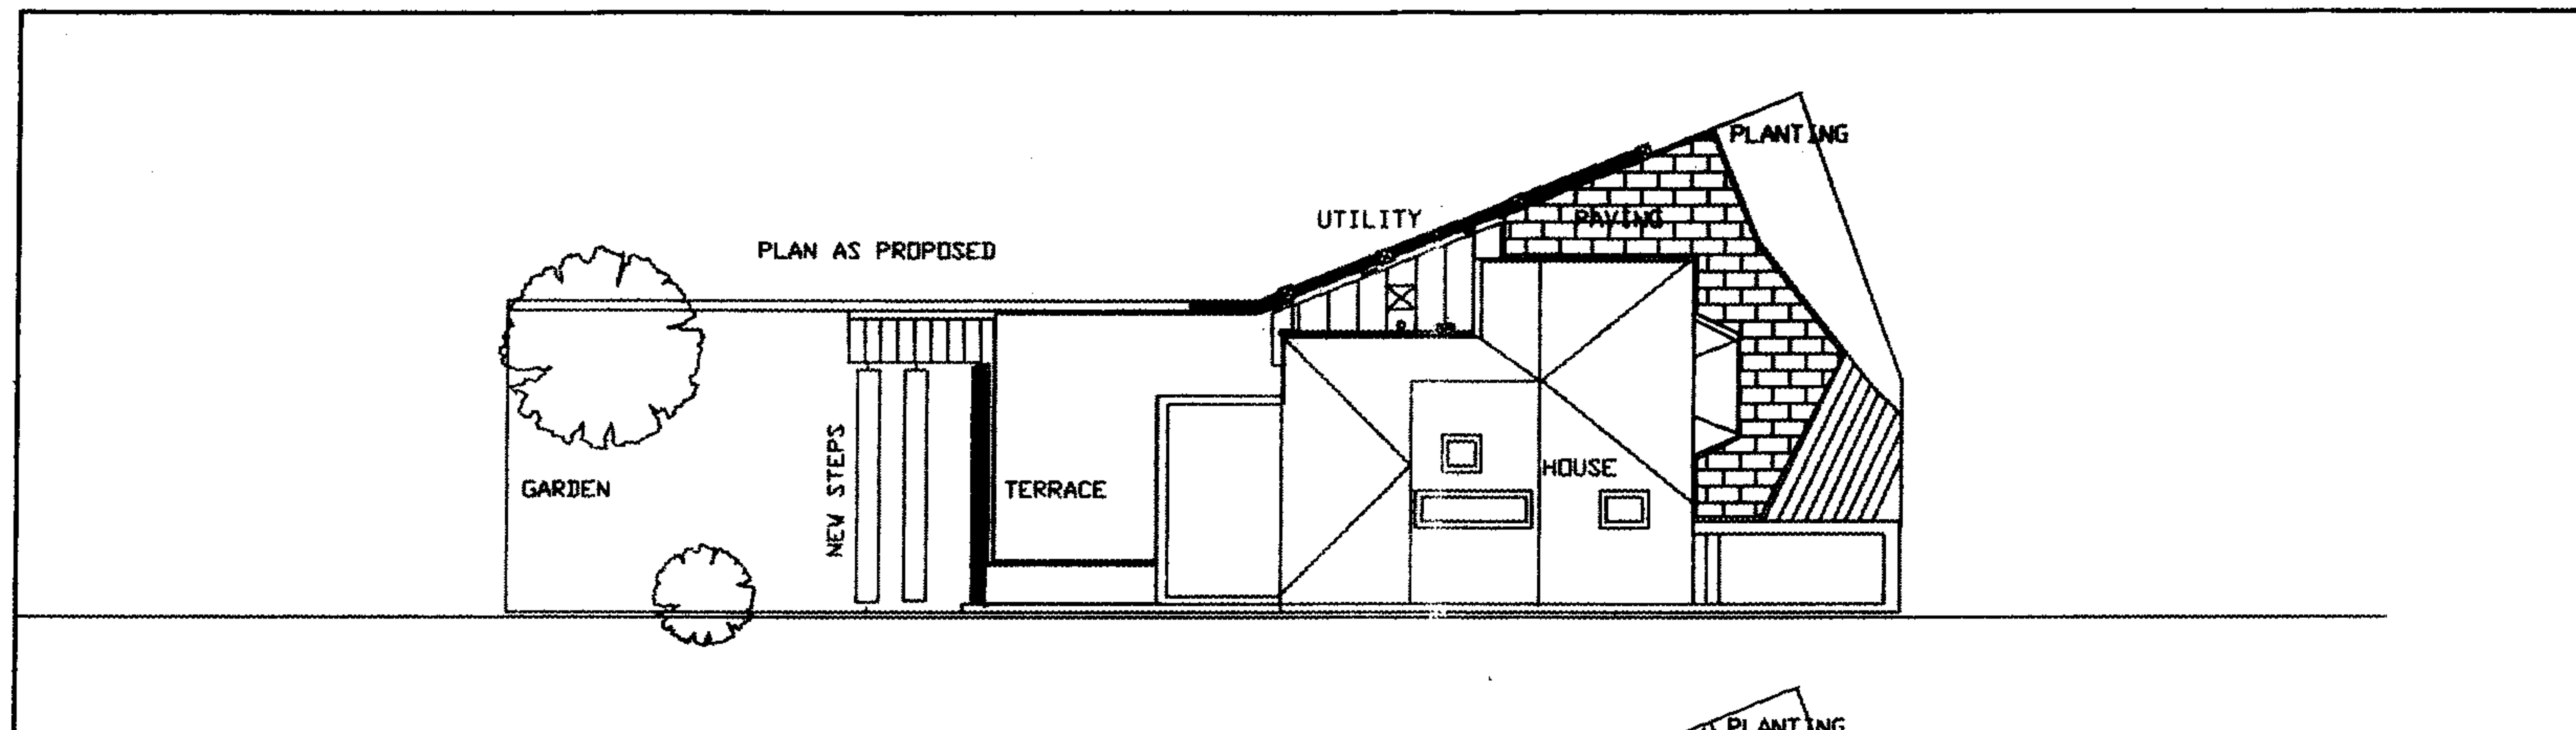

ARCHITECTURE STUDIO WORKSHOP LTD.
JOHN HERR: ARCHITECT
JOHN HERR ARCHITECTS AND DESIGNERS
33 FERNLEIGH ROAD WINCHMOOR HILL LONDON N21 3AN

www.johnherrarchitect.com



33 FERNLEIGH ROAD
LONDON N21 3AN
TEL 020 8882 9127

CLIENT

MH & MARKS

PROJECT
HOUSE EXT +
EXTENSION



DWG TITLE

SITE PLAN


SCALE

1:200

RECEIVED
29 NOV 2006
DATE
26 NOV 06
391/10

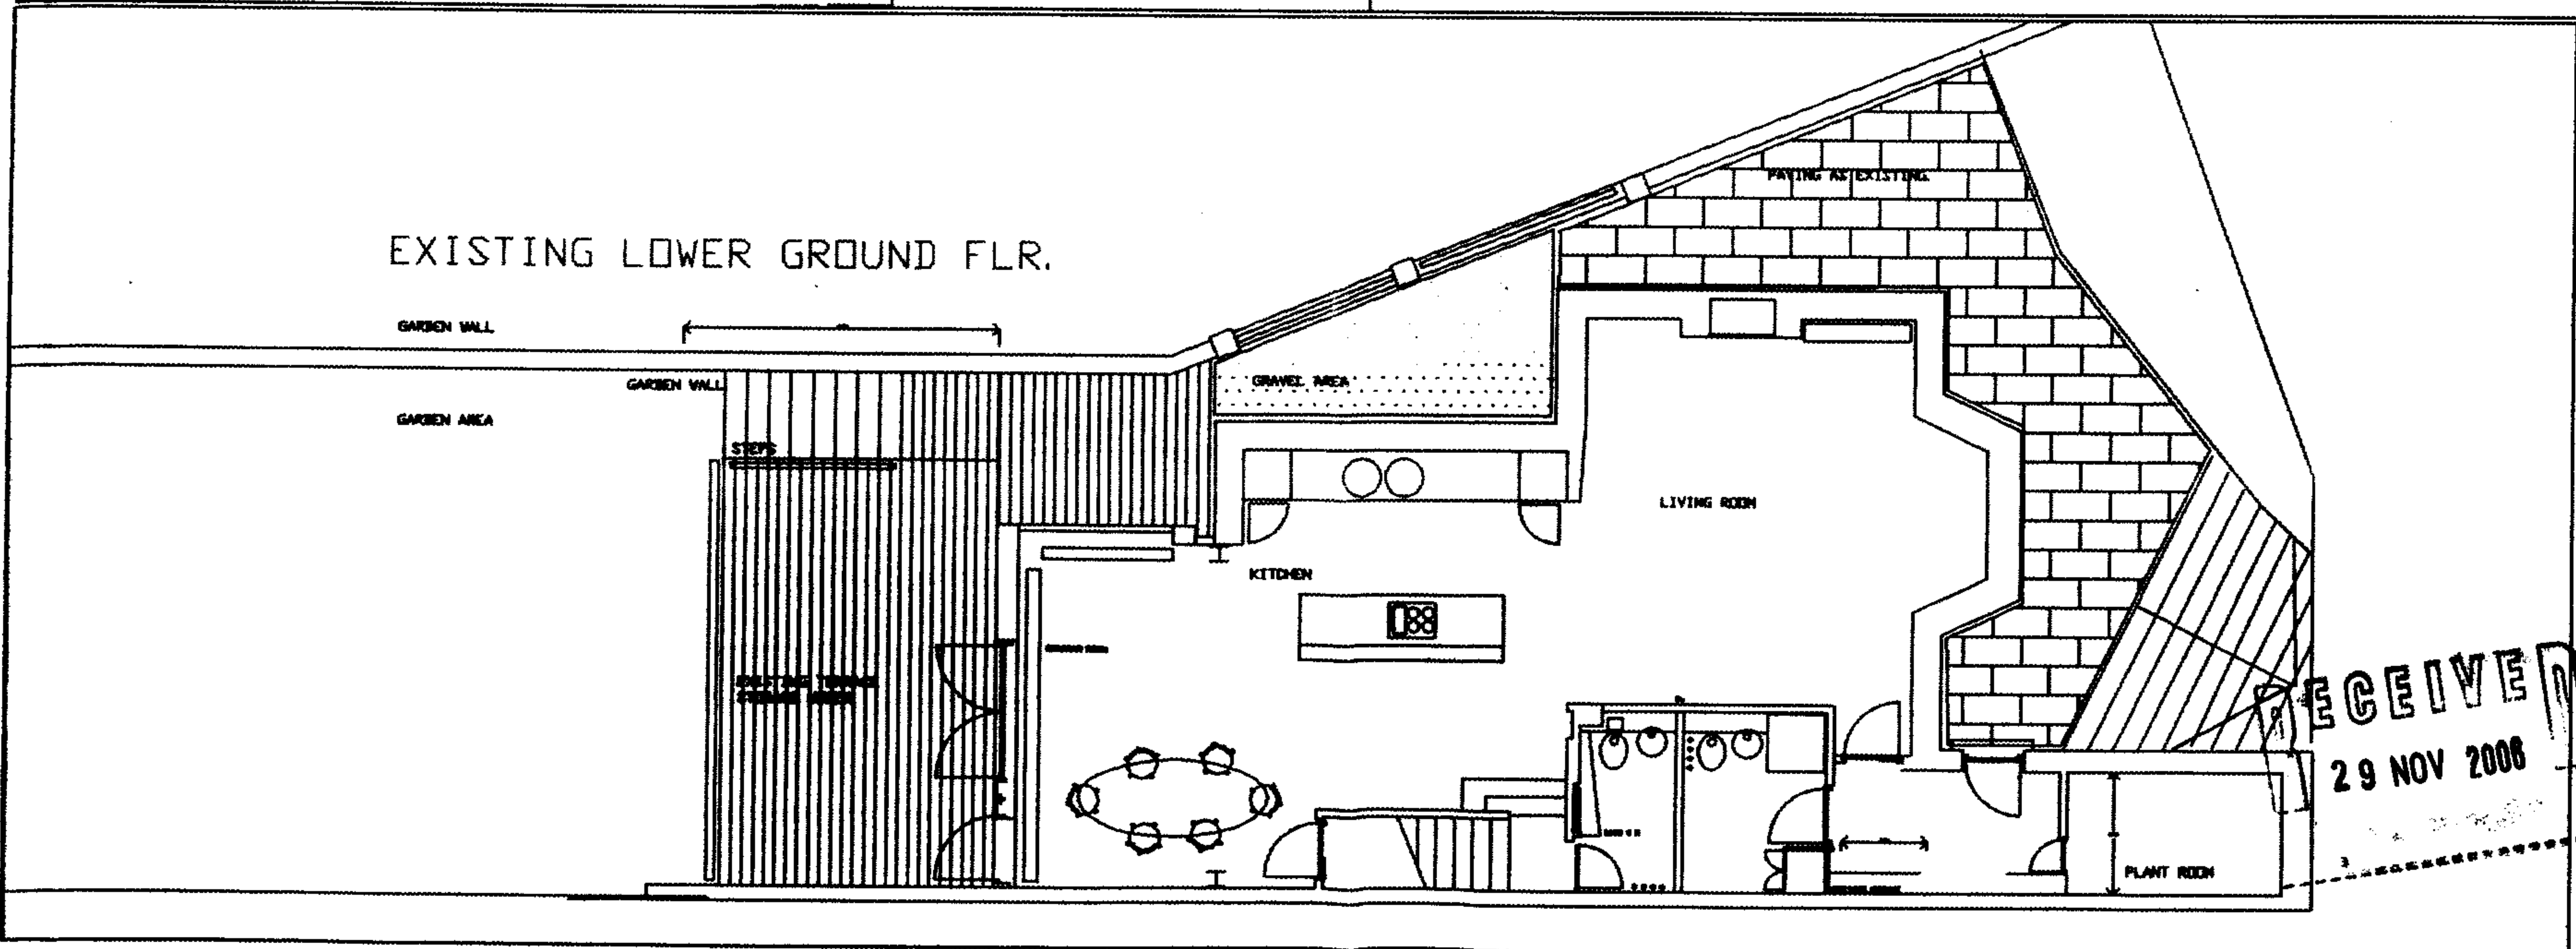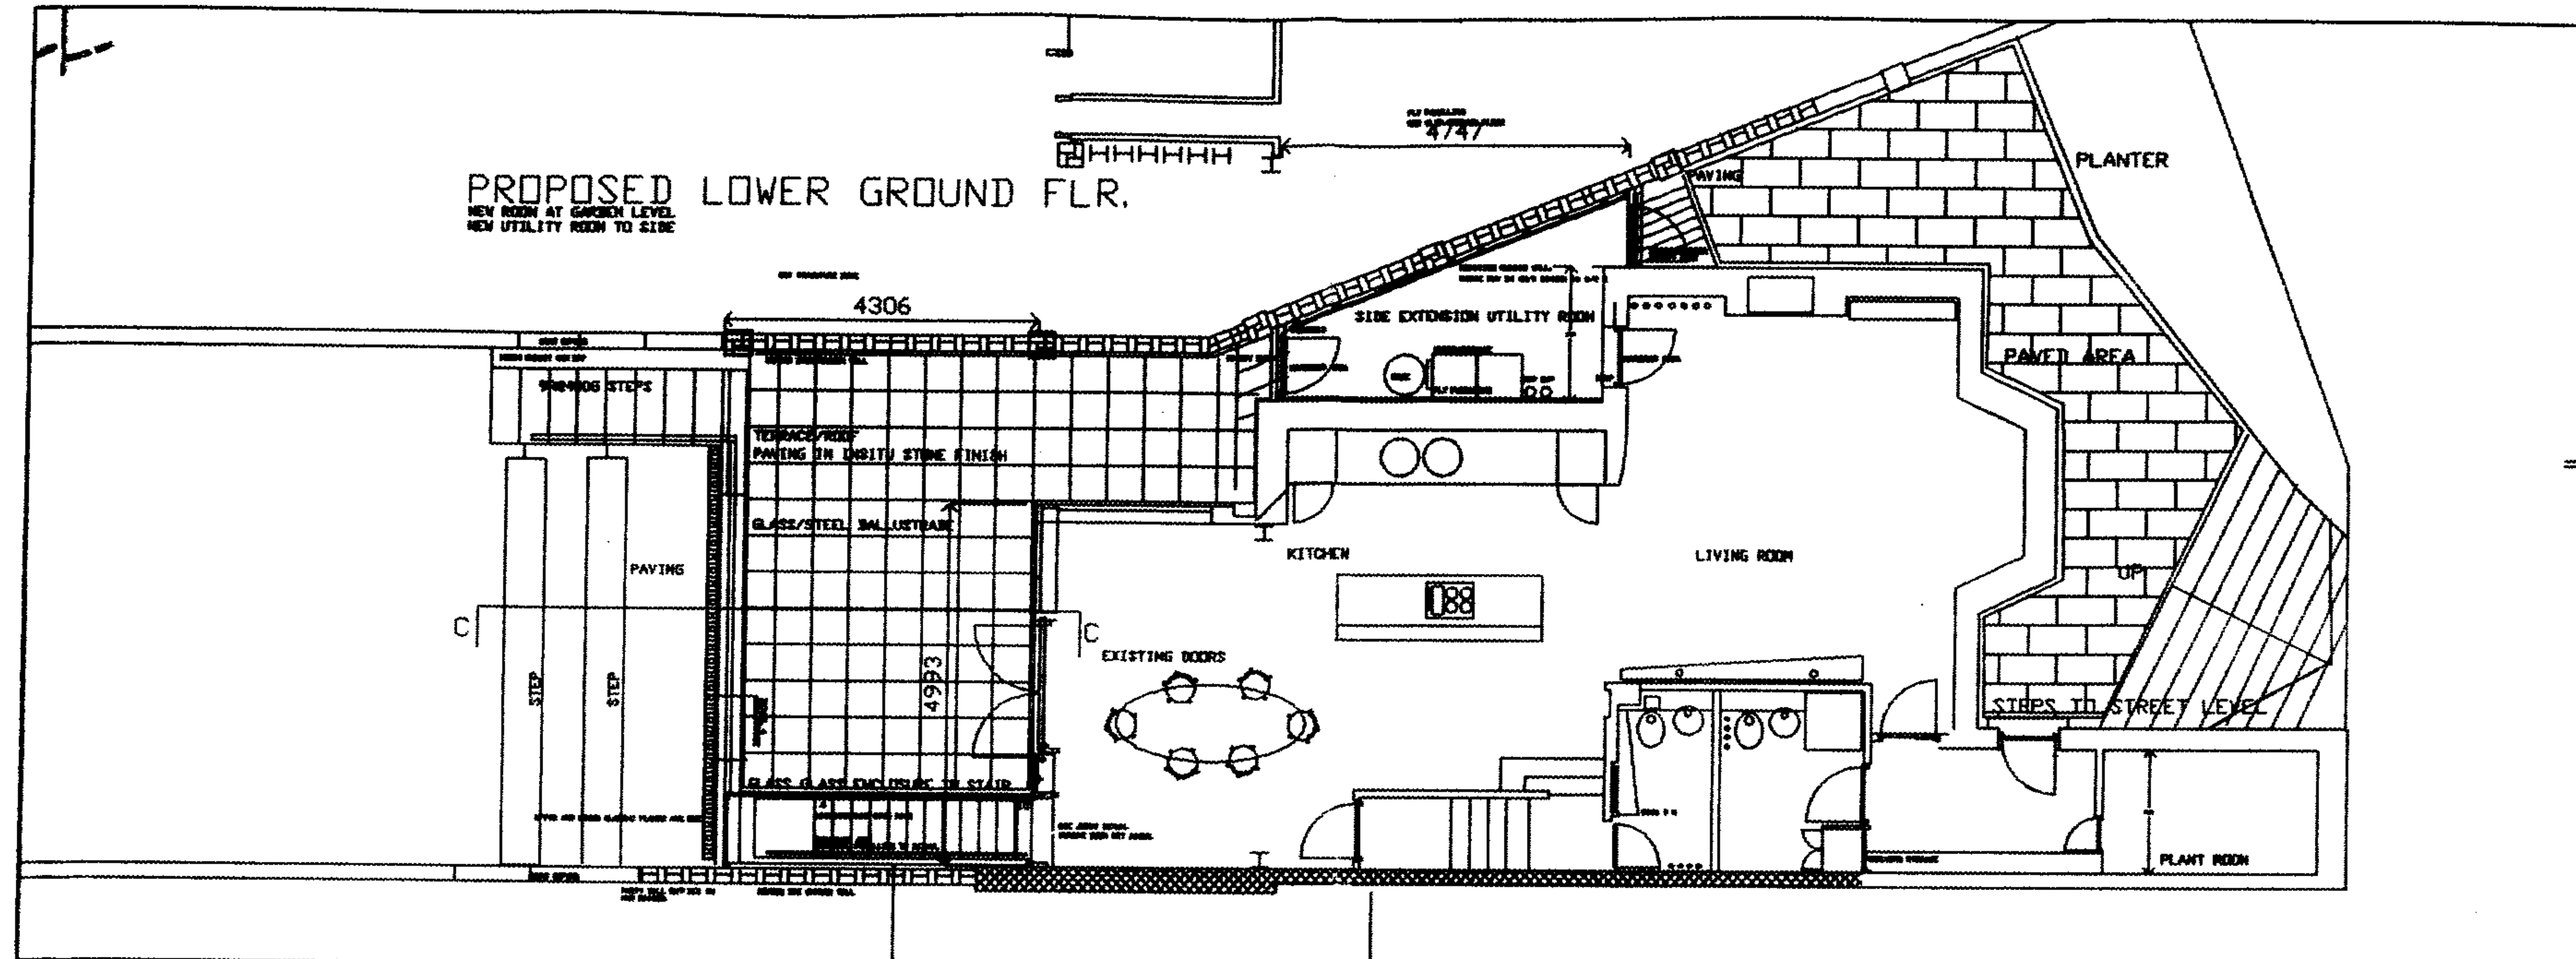

ARCHITECTURE STUDIO WORKSHOP LTD.
 JOHN KERN : ARCHITECT
 JOHANNES ARCHITECTS AND DESIGNERS
 33 FERNLEIGH ROAD WINCHMOOR HILL LONDON N21 3AN

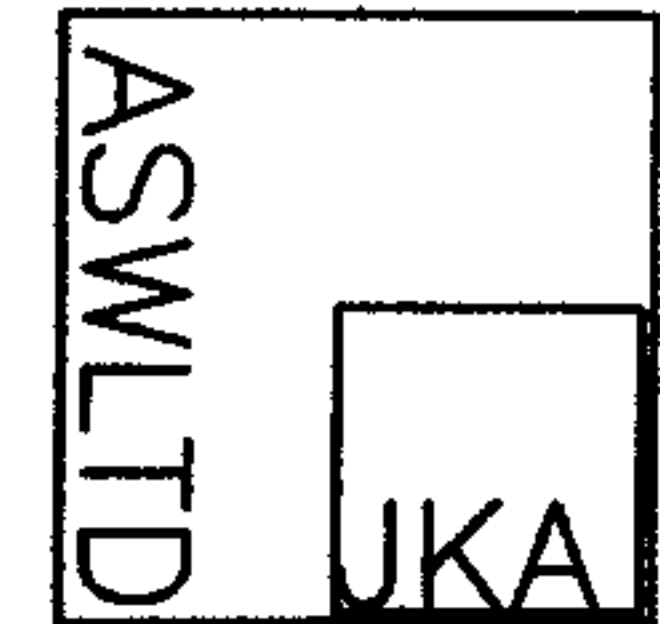

33 FERNLEIGH ROAD
 LONDON N21 3AN
 TEL 020 8882 9127

CLIENT
 MISS G MARKS

PROJECT
 HOUSE EXT. +
 ALTER. ~~13/11/08~~
 DRAWING TITLE
 FLOOR PLANS
 EX+PRO. L.G.F.
 SCALE

1:100

DRAWN
 JK


DATE
 26 NOV 2006

JOB REFERENCE NO.
 391/11


REV

RECEIVED
 29 NOV 2006

PROPOSED UPPER GROUND FLOOR.
SHOWING ROOF OF UTILITY ROOM

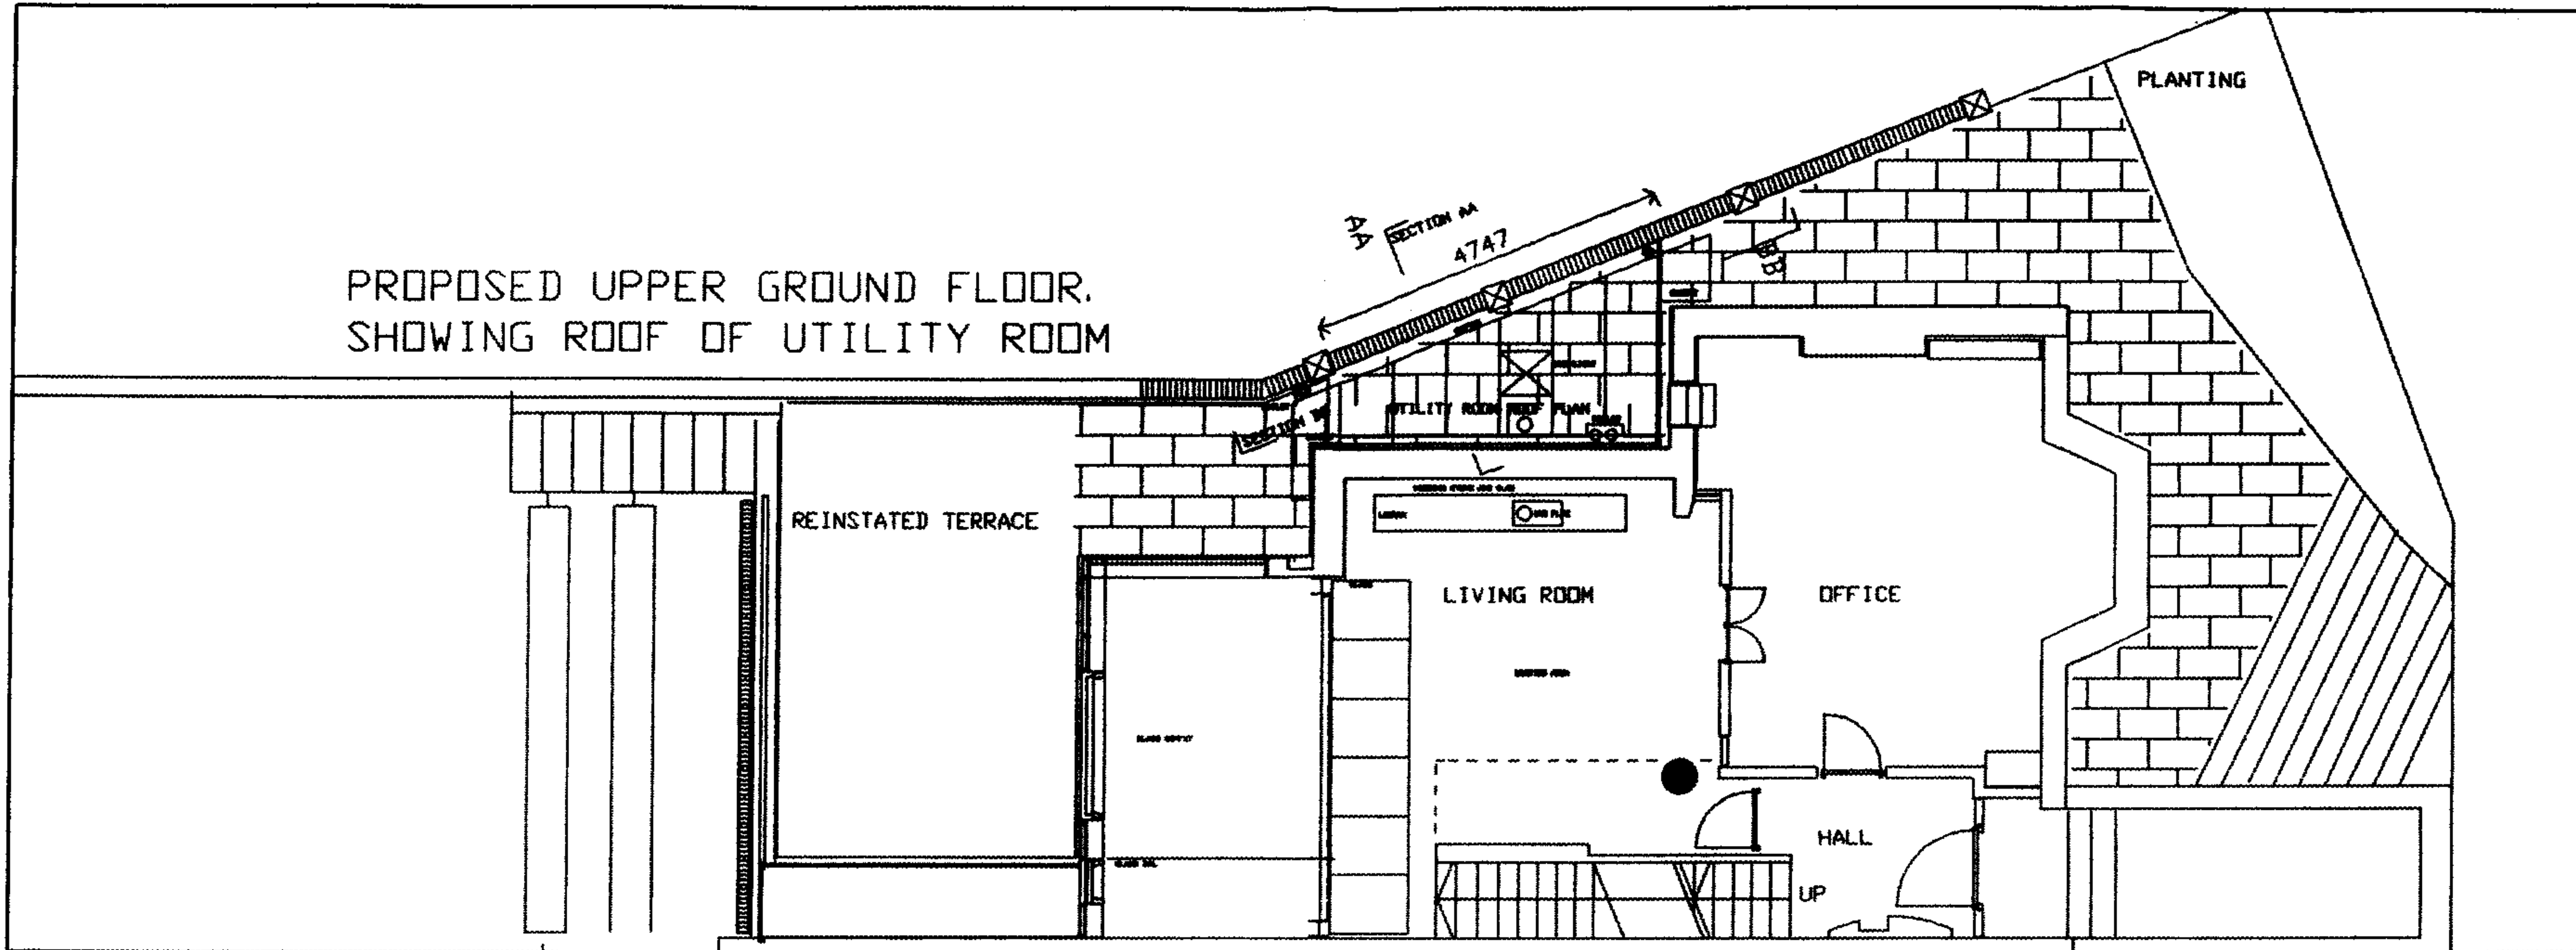

EXISTING UPPER GROUND FLOOR.

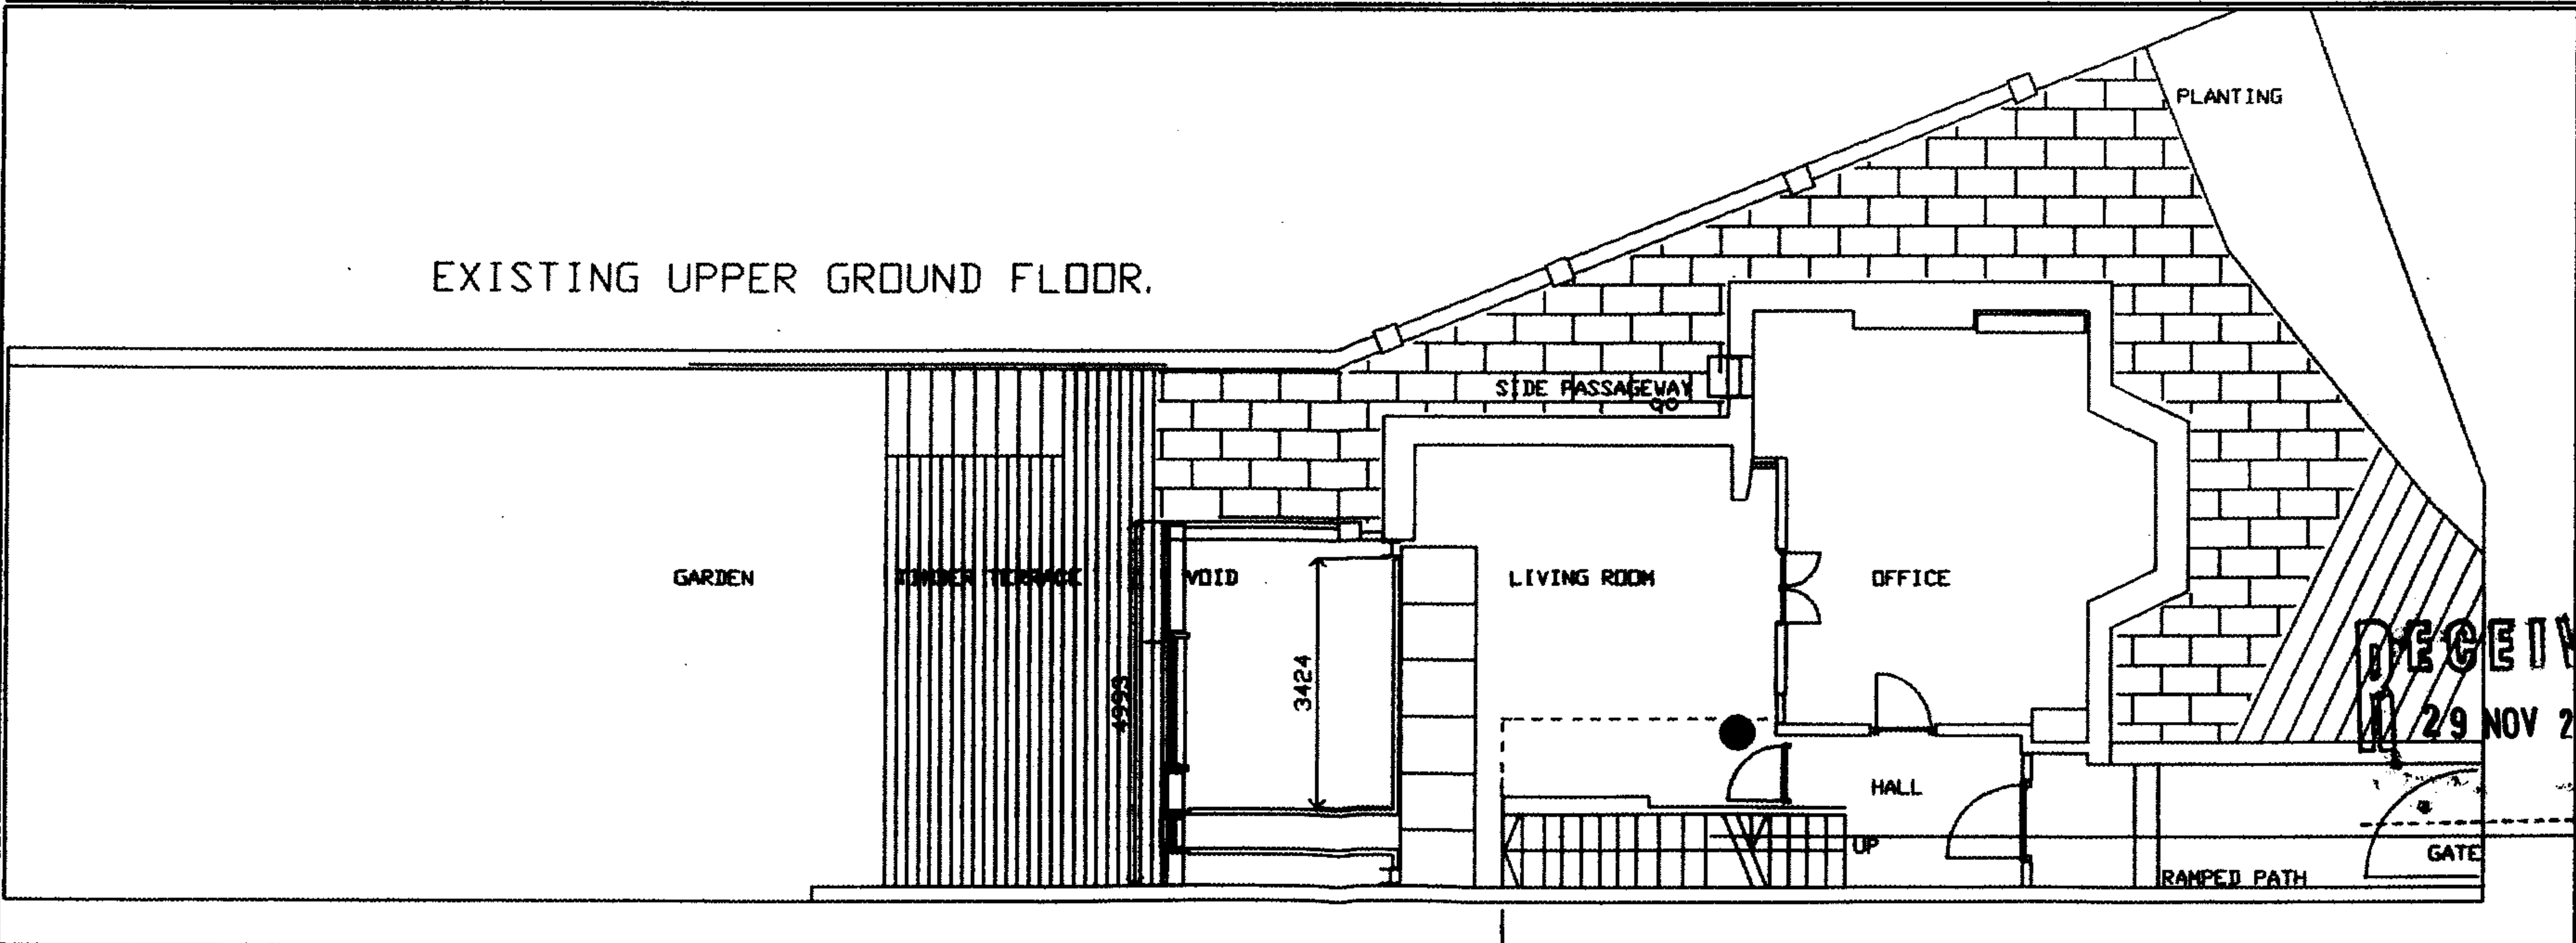

ARCHITECTURE STUDIO WORKSHOP LTD.
JOHN KERR : ARCHITECT
JOHN KERR ARCHITECTS AND DESIGNERS
33 FERNLEIGH ROAD WINCHMOOR HILL LONDON N21 3AN



33 FERNLEIGH ROAD
LONDON N21 3AN
TEL 020 8882 9127
CLIENT
MISS G. MARKS

PROJECT
HOME ALT +
EXTENSIONS
DRAWING TITLE
FLOOR PLANS
EX + PRO. UPPER
GATE

RECEIVED
29 NOV 2006

DATE
26 NOV 06
JOB REF ORIGIN NO.
391/12

REV

CONTRACTORS ARE REQUESTED TO CHECK AND VERIFY DIMENSIONS AND NOTIFY ARCHITECT IF ANY DISCREPANCY
UNLESS STATED AS SUCH THIS DRAW IS NOT A CONSTRUCTION ISSUE

REVISIONS:

ARCHITECTURE STUDIO WORKSHOP LTD.
JOHN KERR : ARCHITECT
JOHN KERR ARCHITECTS AND DESIGNERS
33 FERNLEIGH ROAD WINCHMOOR HILL LONDON N21 3AN

www.johnkerrarchitect.com



33 FERNLEIGH ROAD
LONDON N21 3AN
TEL: 020 8862 0127

CLIENT

MISS G. MARKS

PROJECT

HOME ALTER +
EXTENSION

DRAWING TITLE

GENERAL
SECTION

SCALE

1:200

DRAWN

JK

CHECKED

JK


DATE

26 NOV 06

JOB REFERENCE NO.

391/13


REV

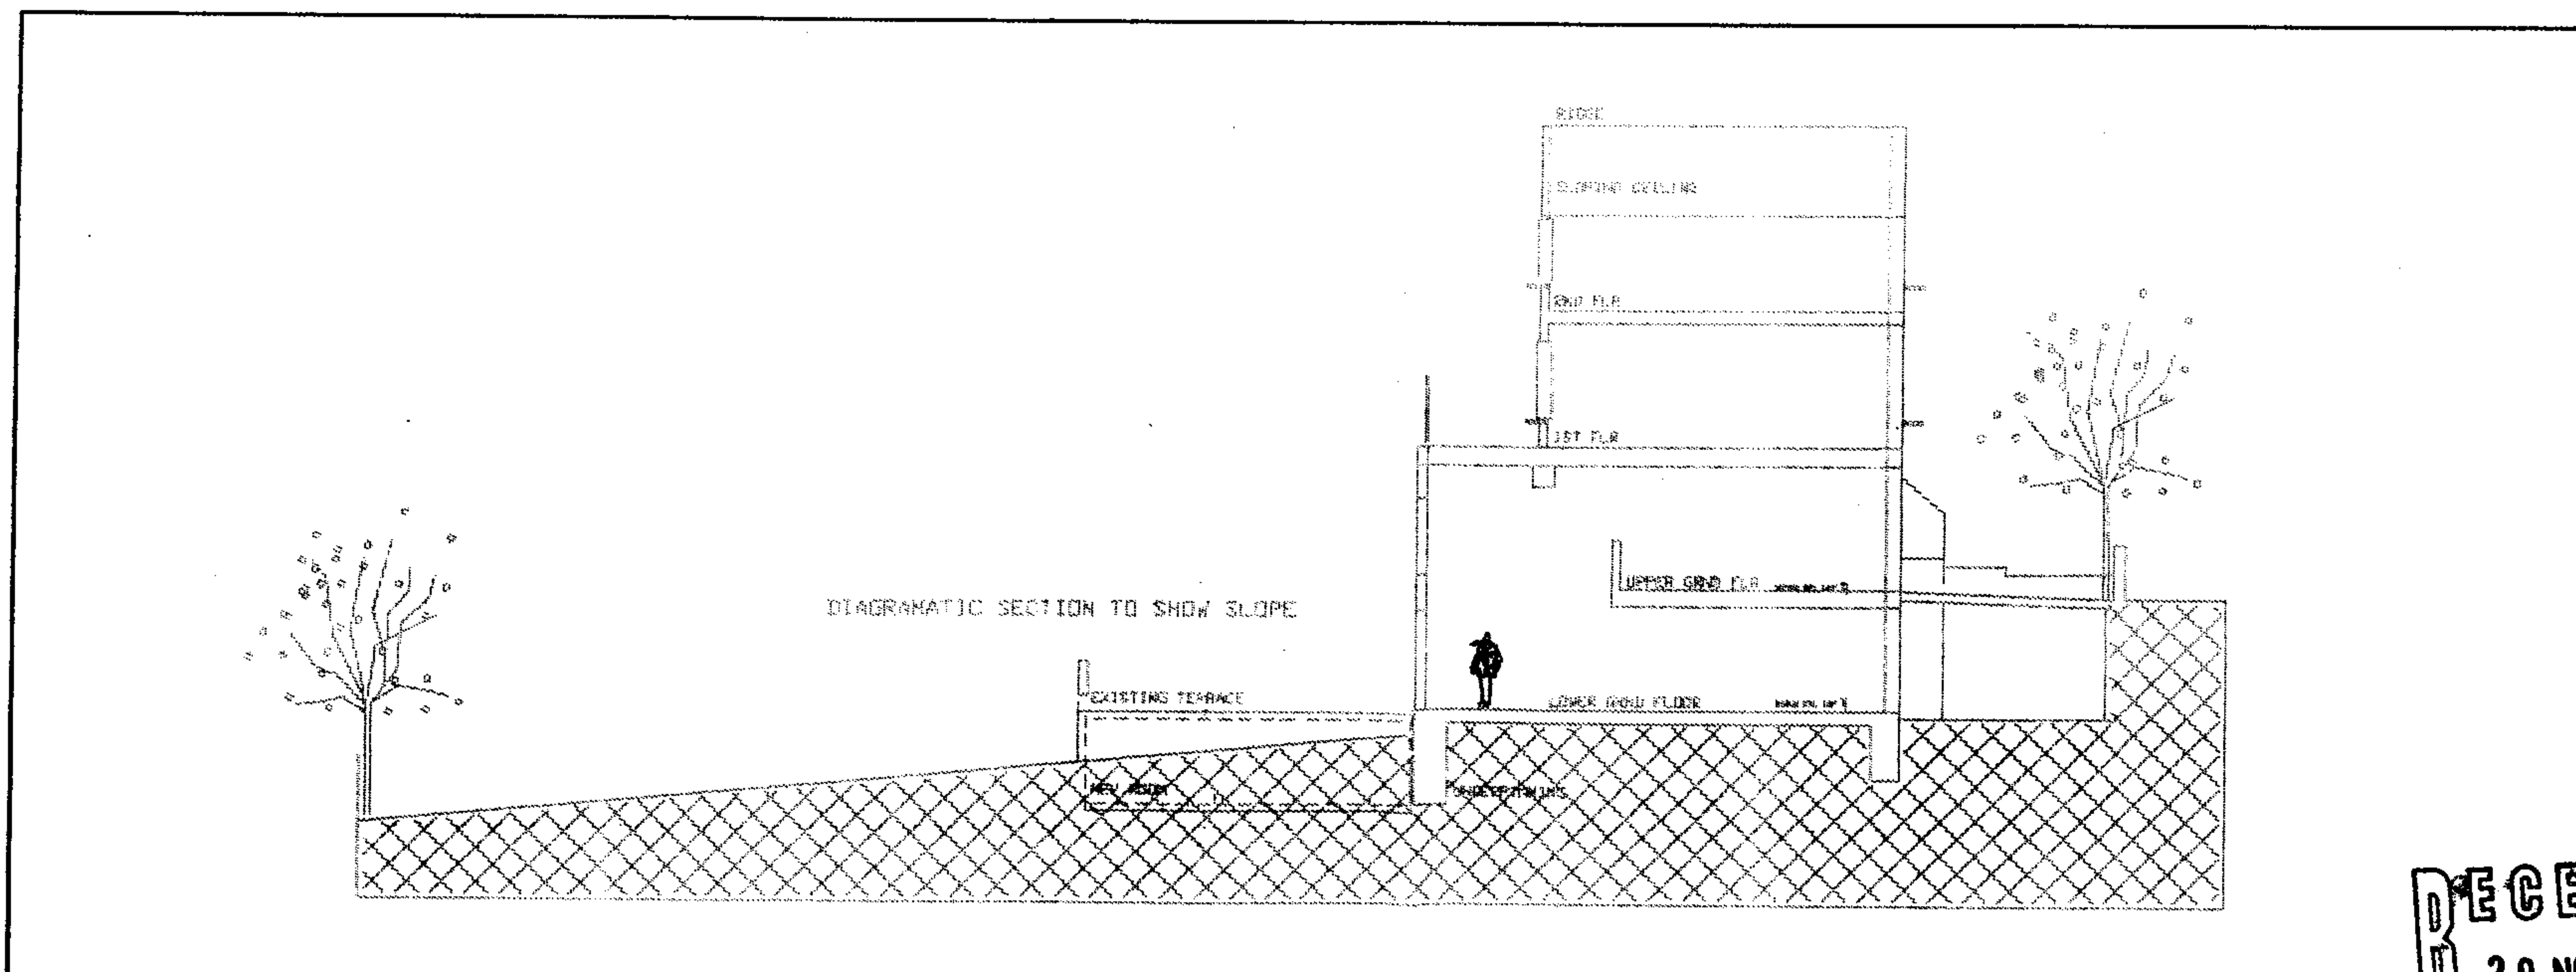

RECEIVED
29 NOV 2006
26 NOV 06
391/13

ARCHITECTURE STUDIO WORKSHOP LTD.

ASWMLTD ARCHITECT
 JOHNNY ARCHITECTS AND DESIGNERS
 33 FERRYLEIGH ROAD WINDHAMME WIL LONDON N21 3AN

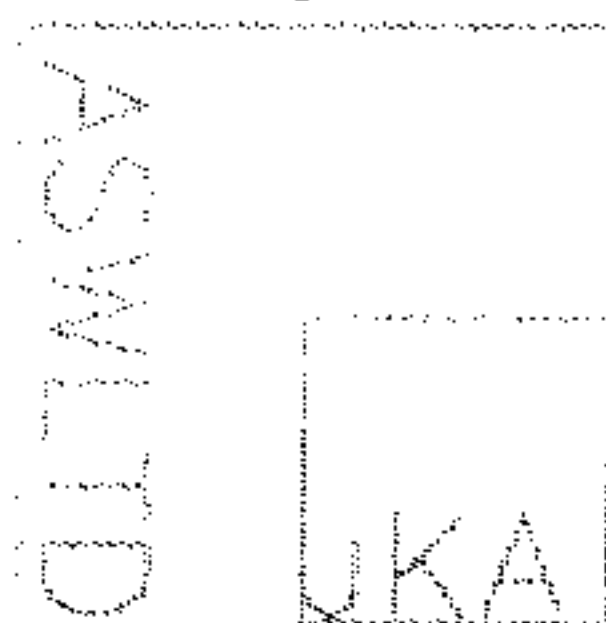

33 FERRYLEIGH ROAD
 LONDON N21 3AN
 TEL 020 8862 0127

CLIENT
MISS G. MARKS

PROJECT
**HOME ALT +
 EXTENSION**

DRWG TITLE
**'BASEMENT'
 EX + PRO PLAN**

SCALE
1:250

DRAWN

OK.

DATE



26 NOV 2006

JOB REF/DRWG NO.

391/14

REV


1

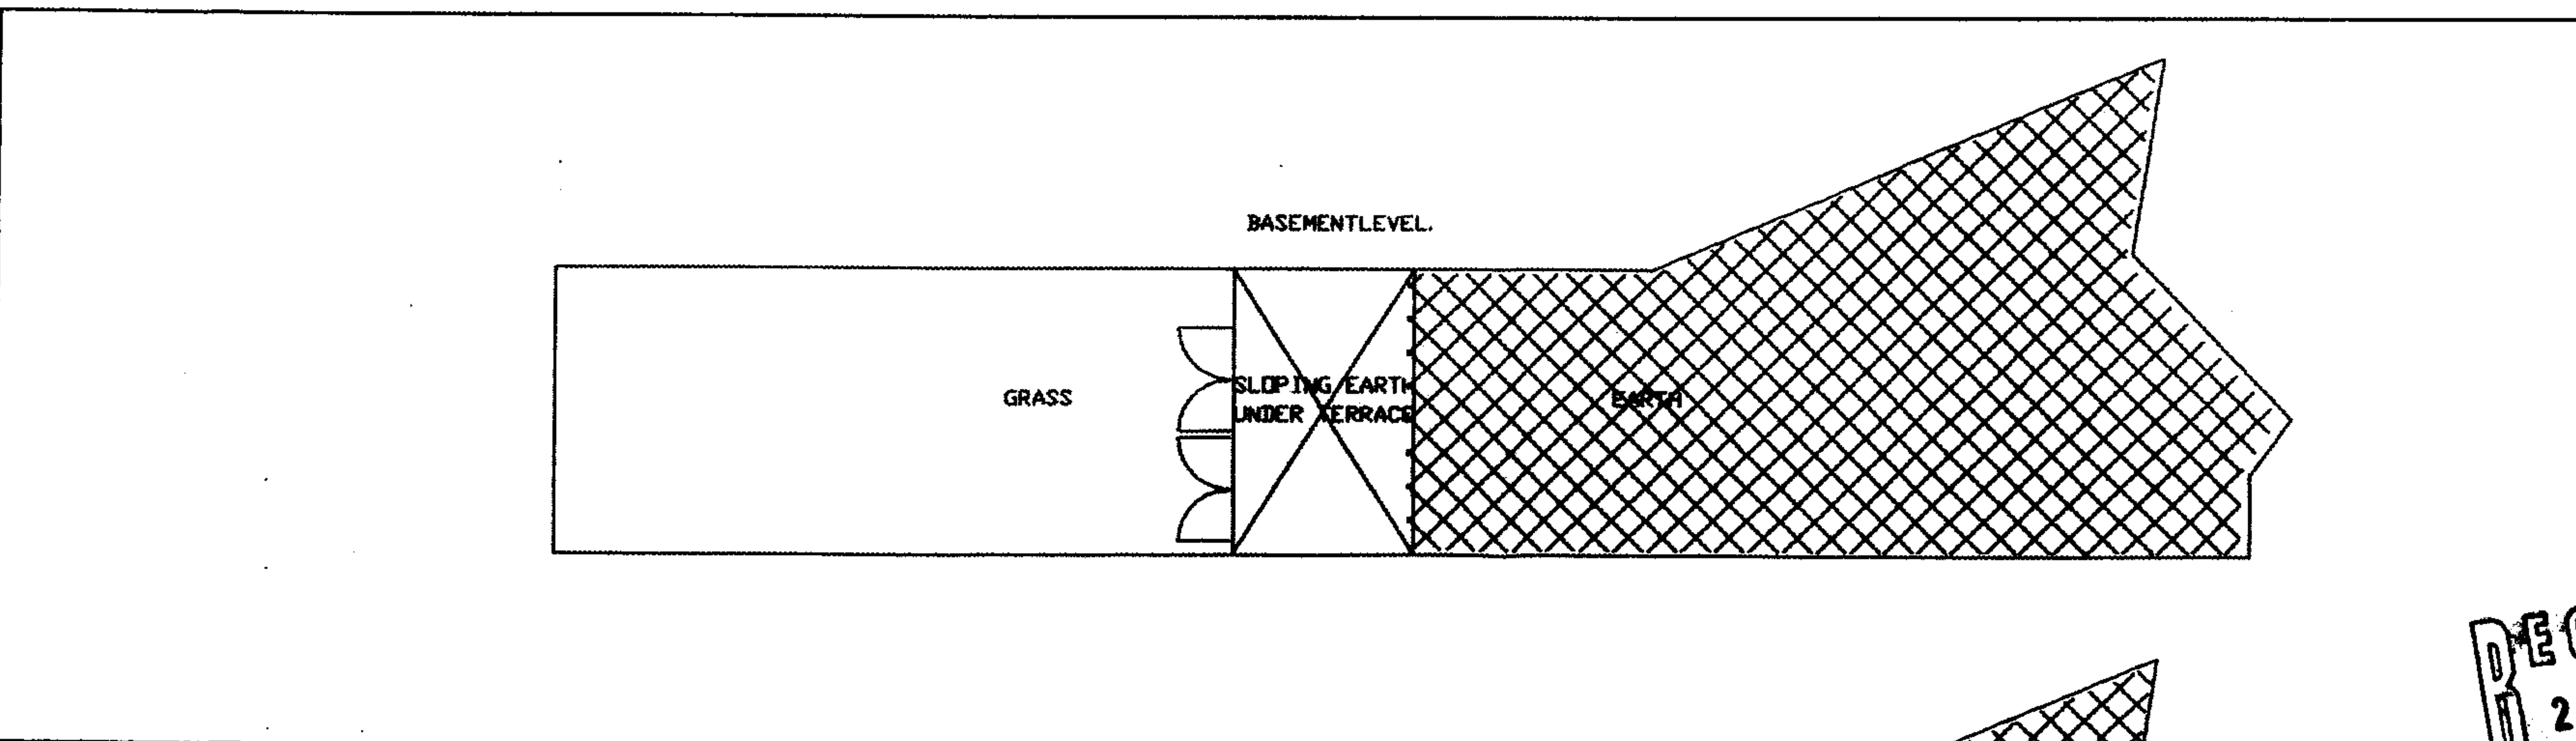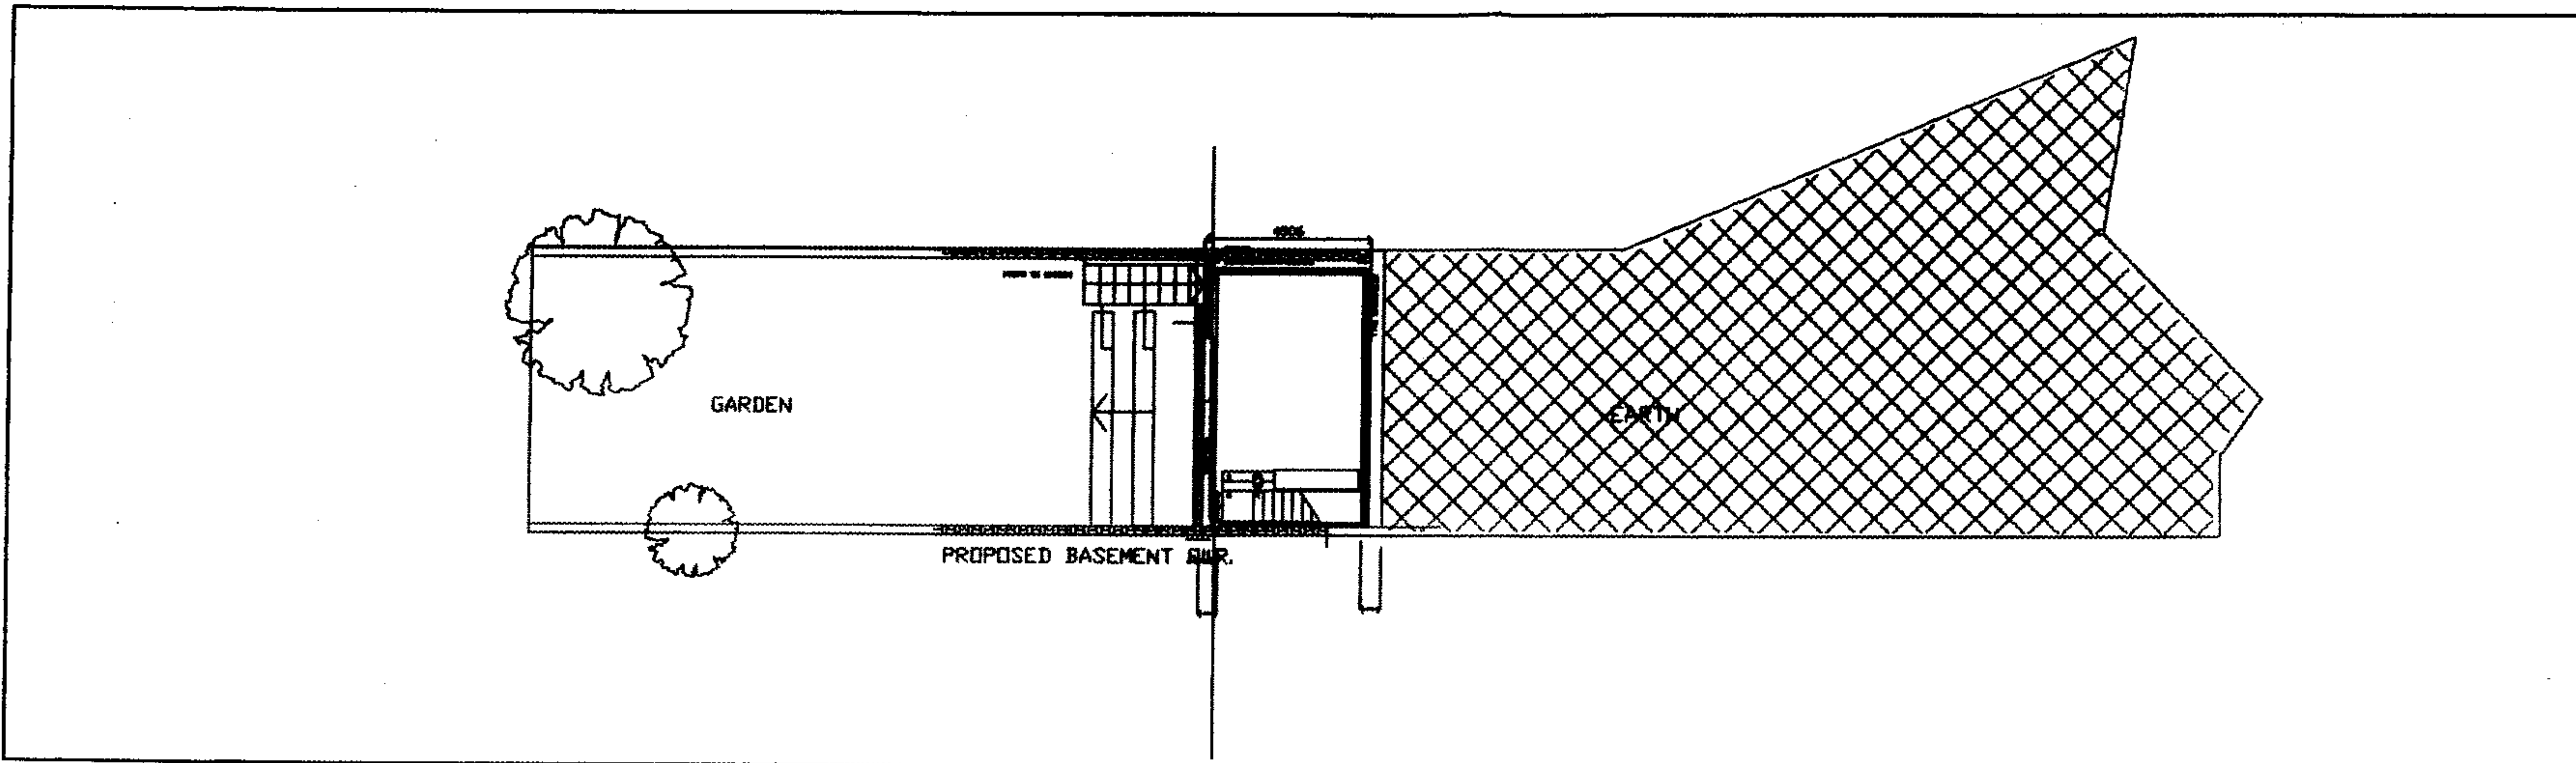



RECEIVED
29 NOV 2006

CONTRACTORS ARE REQUESTED TO CHECK AND VERIFY DIMENSIONS AND NOTIFY ARCHITECT OF ANY DISCREPANCY
UNLESS STAMPED AS SUCH THIS DRAWING IS NOT A CONSTRUCTION ISSUE

REVISIONS:

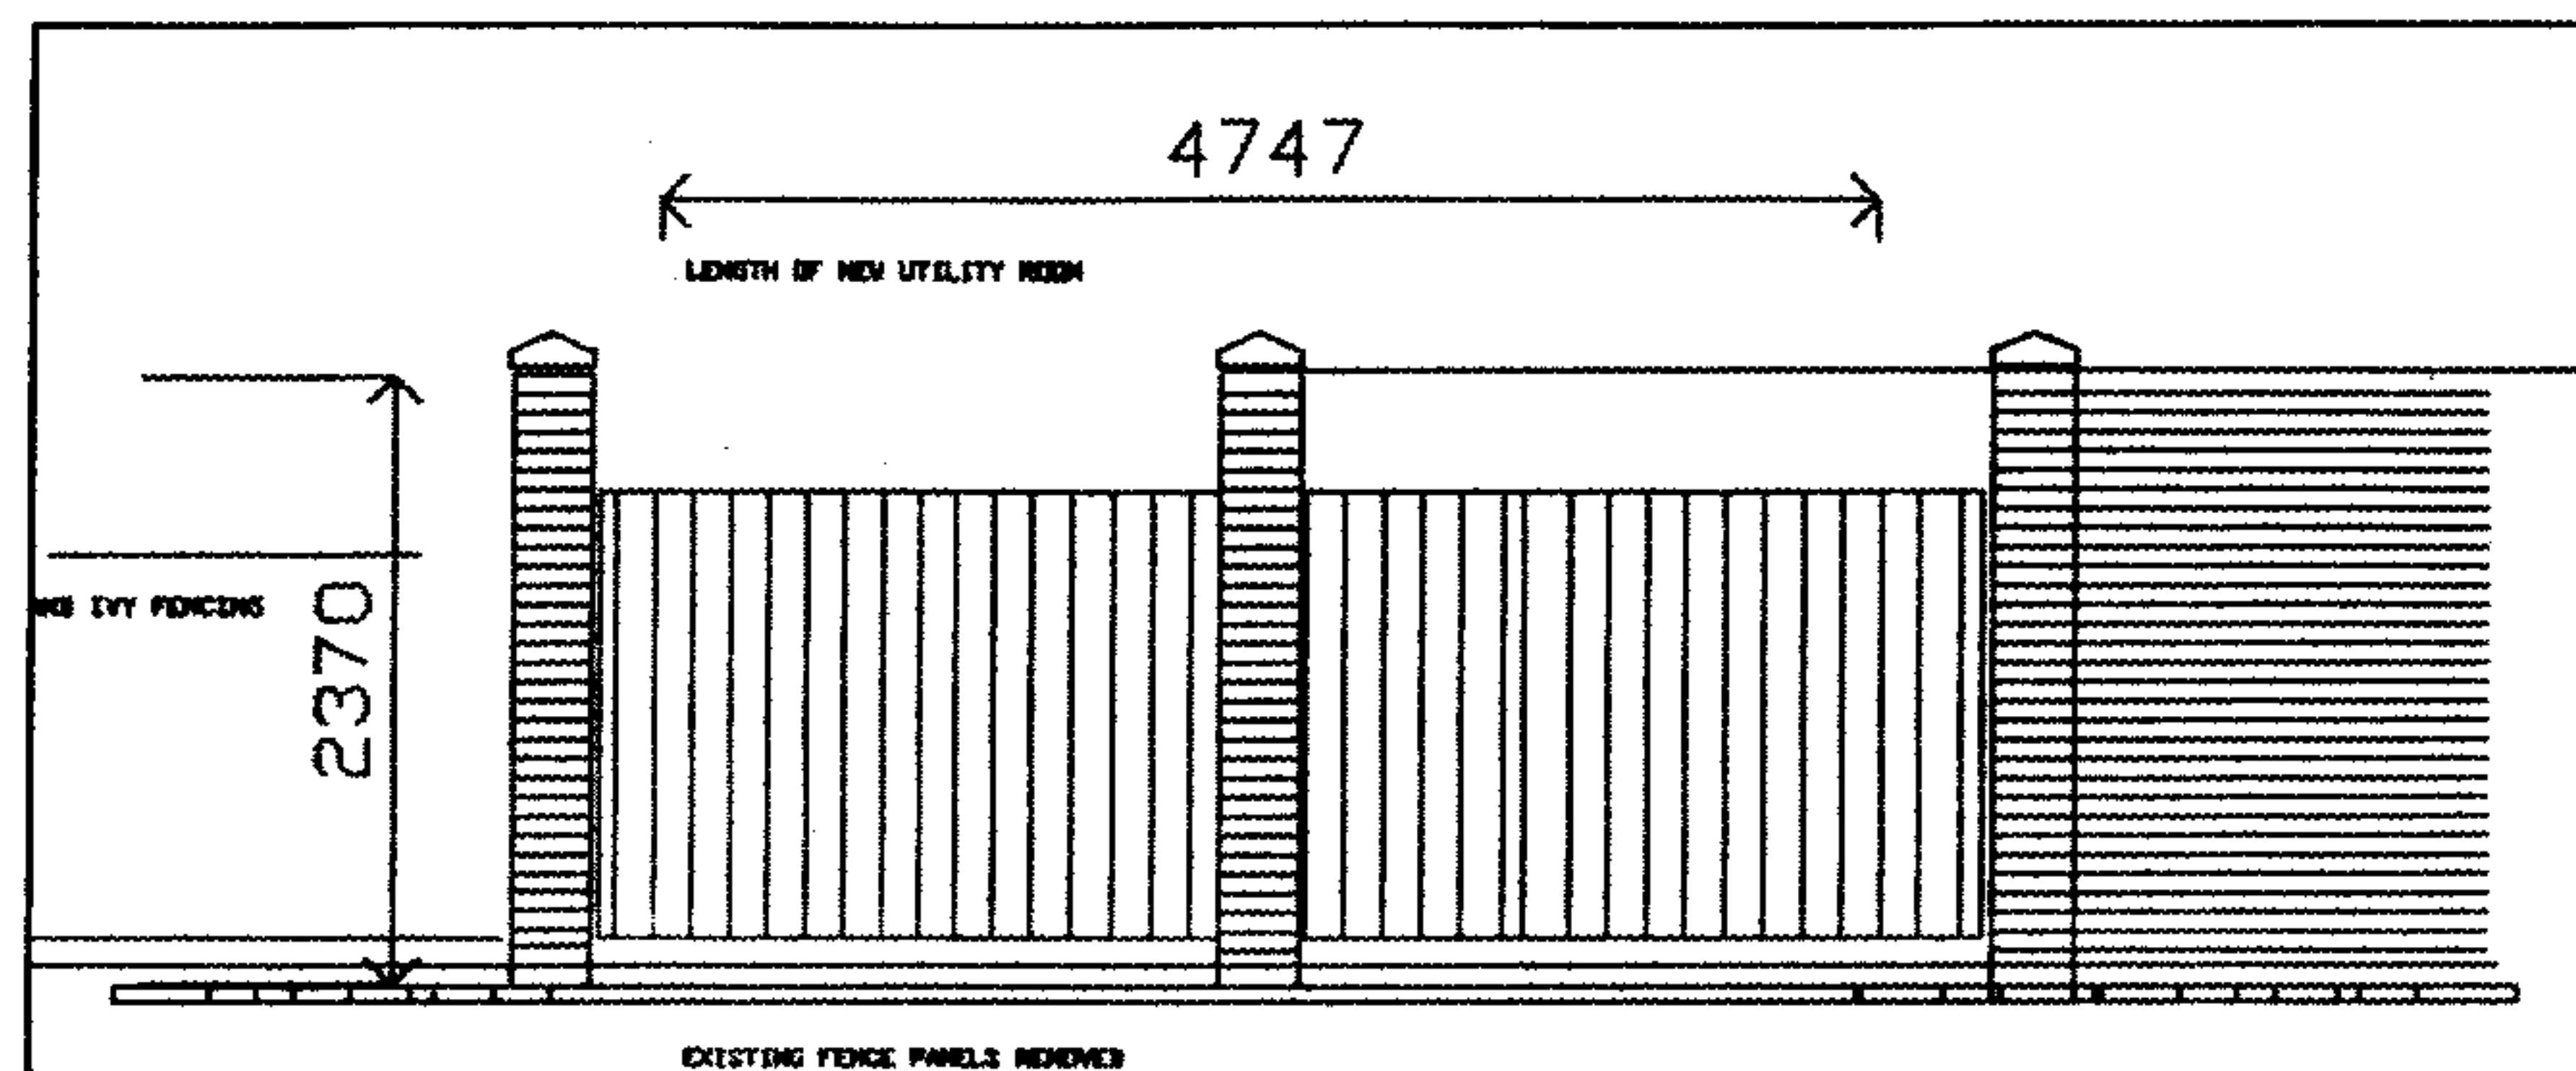

EXISTING SECTION AT BB / UTILITY ROOM

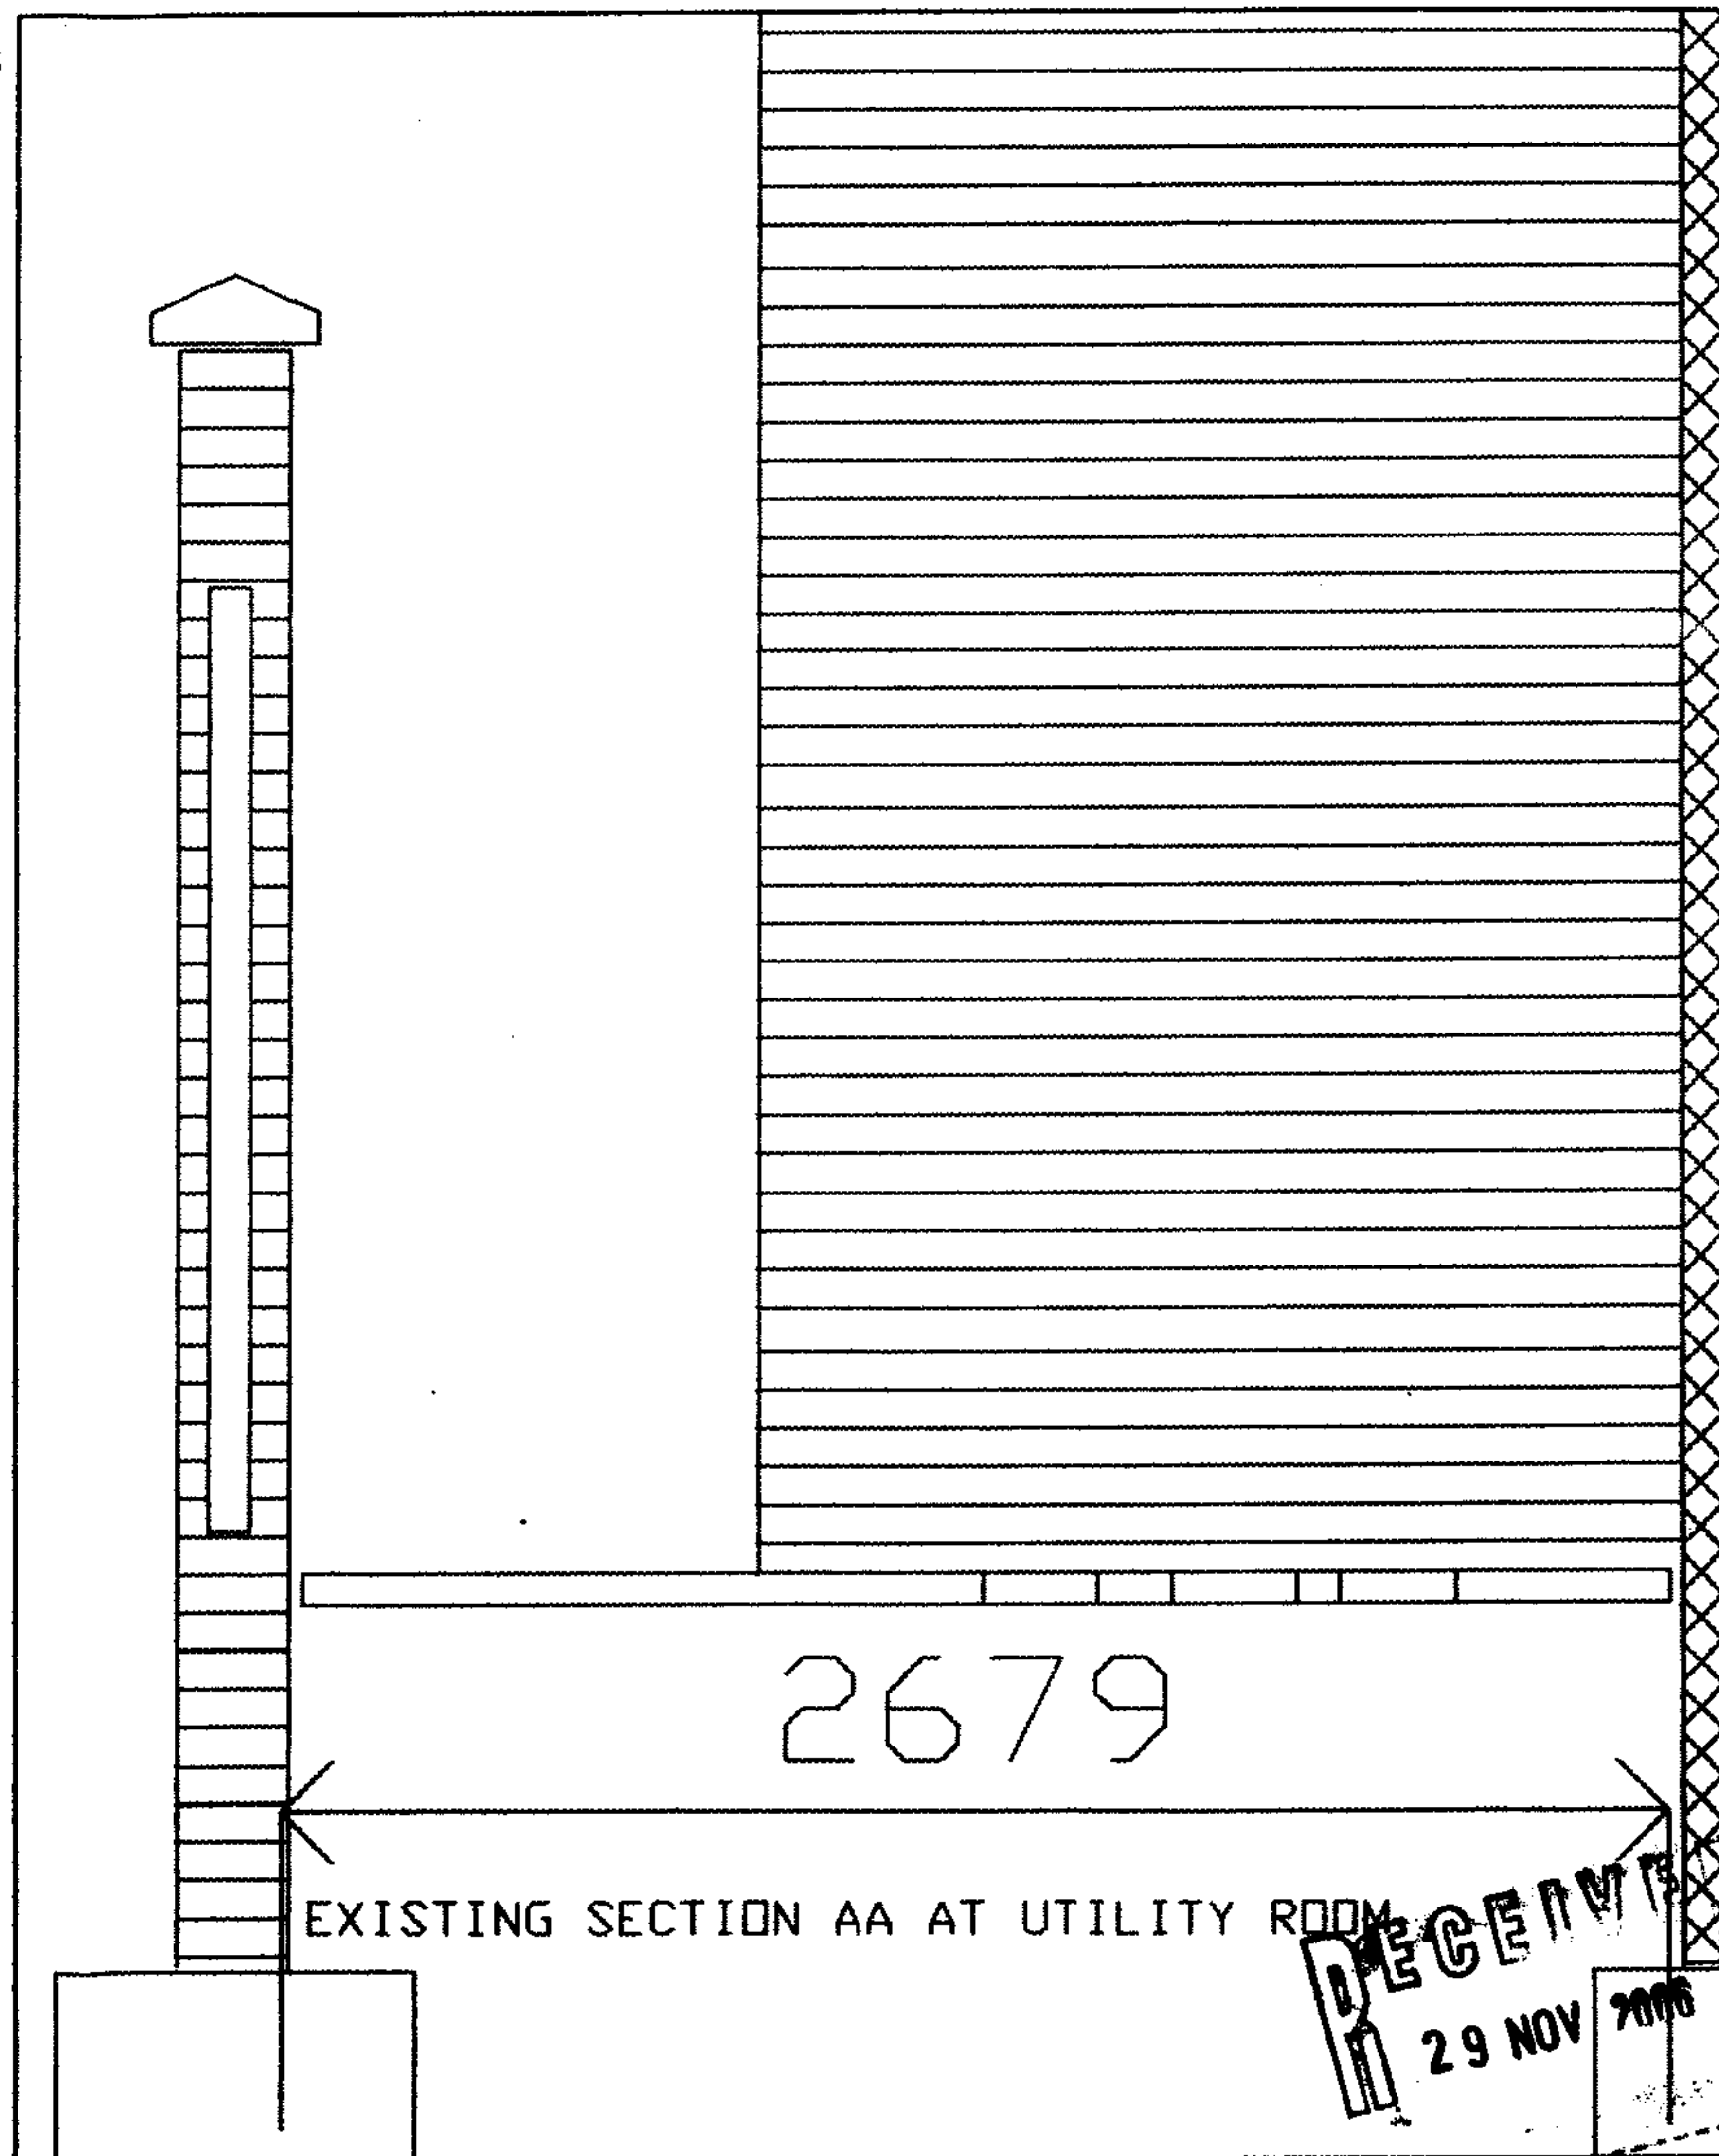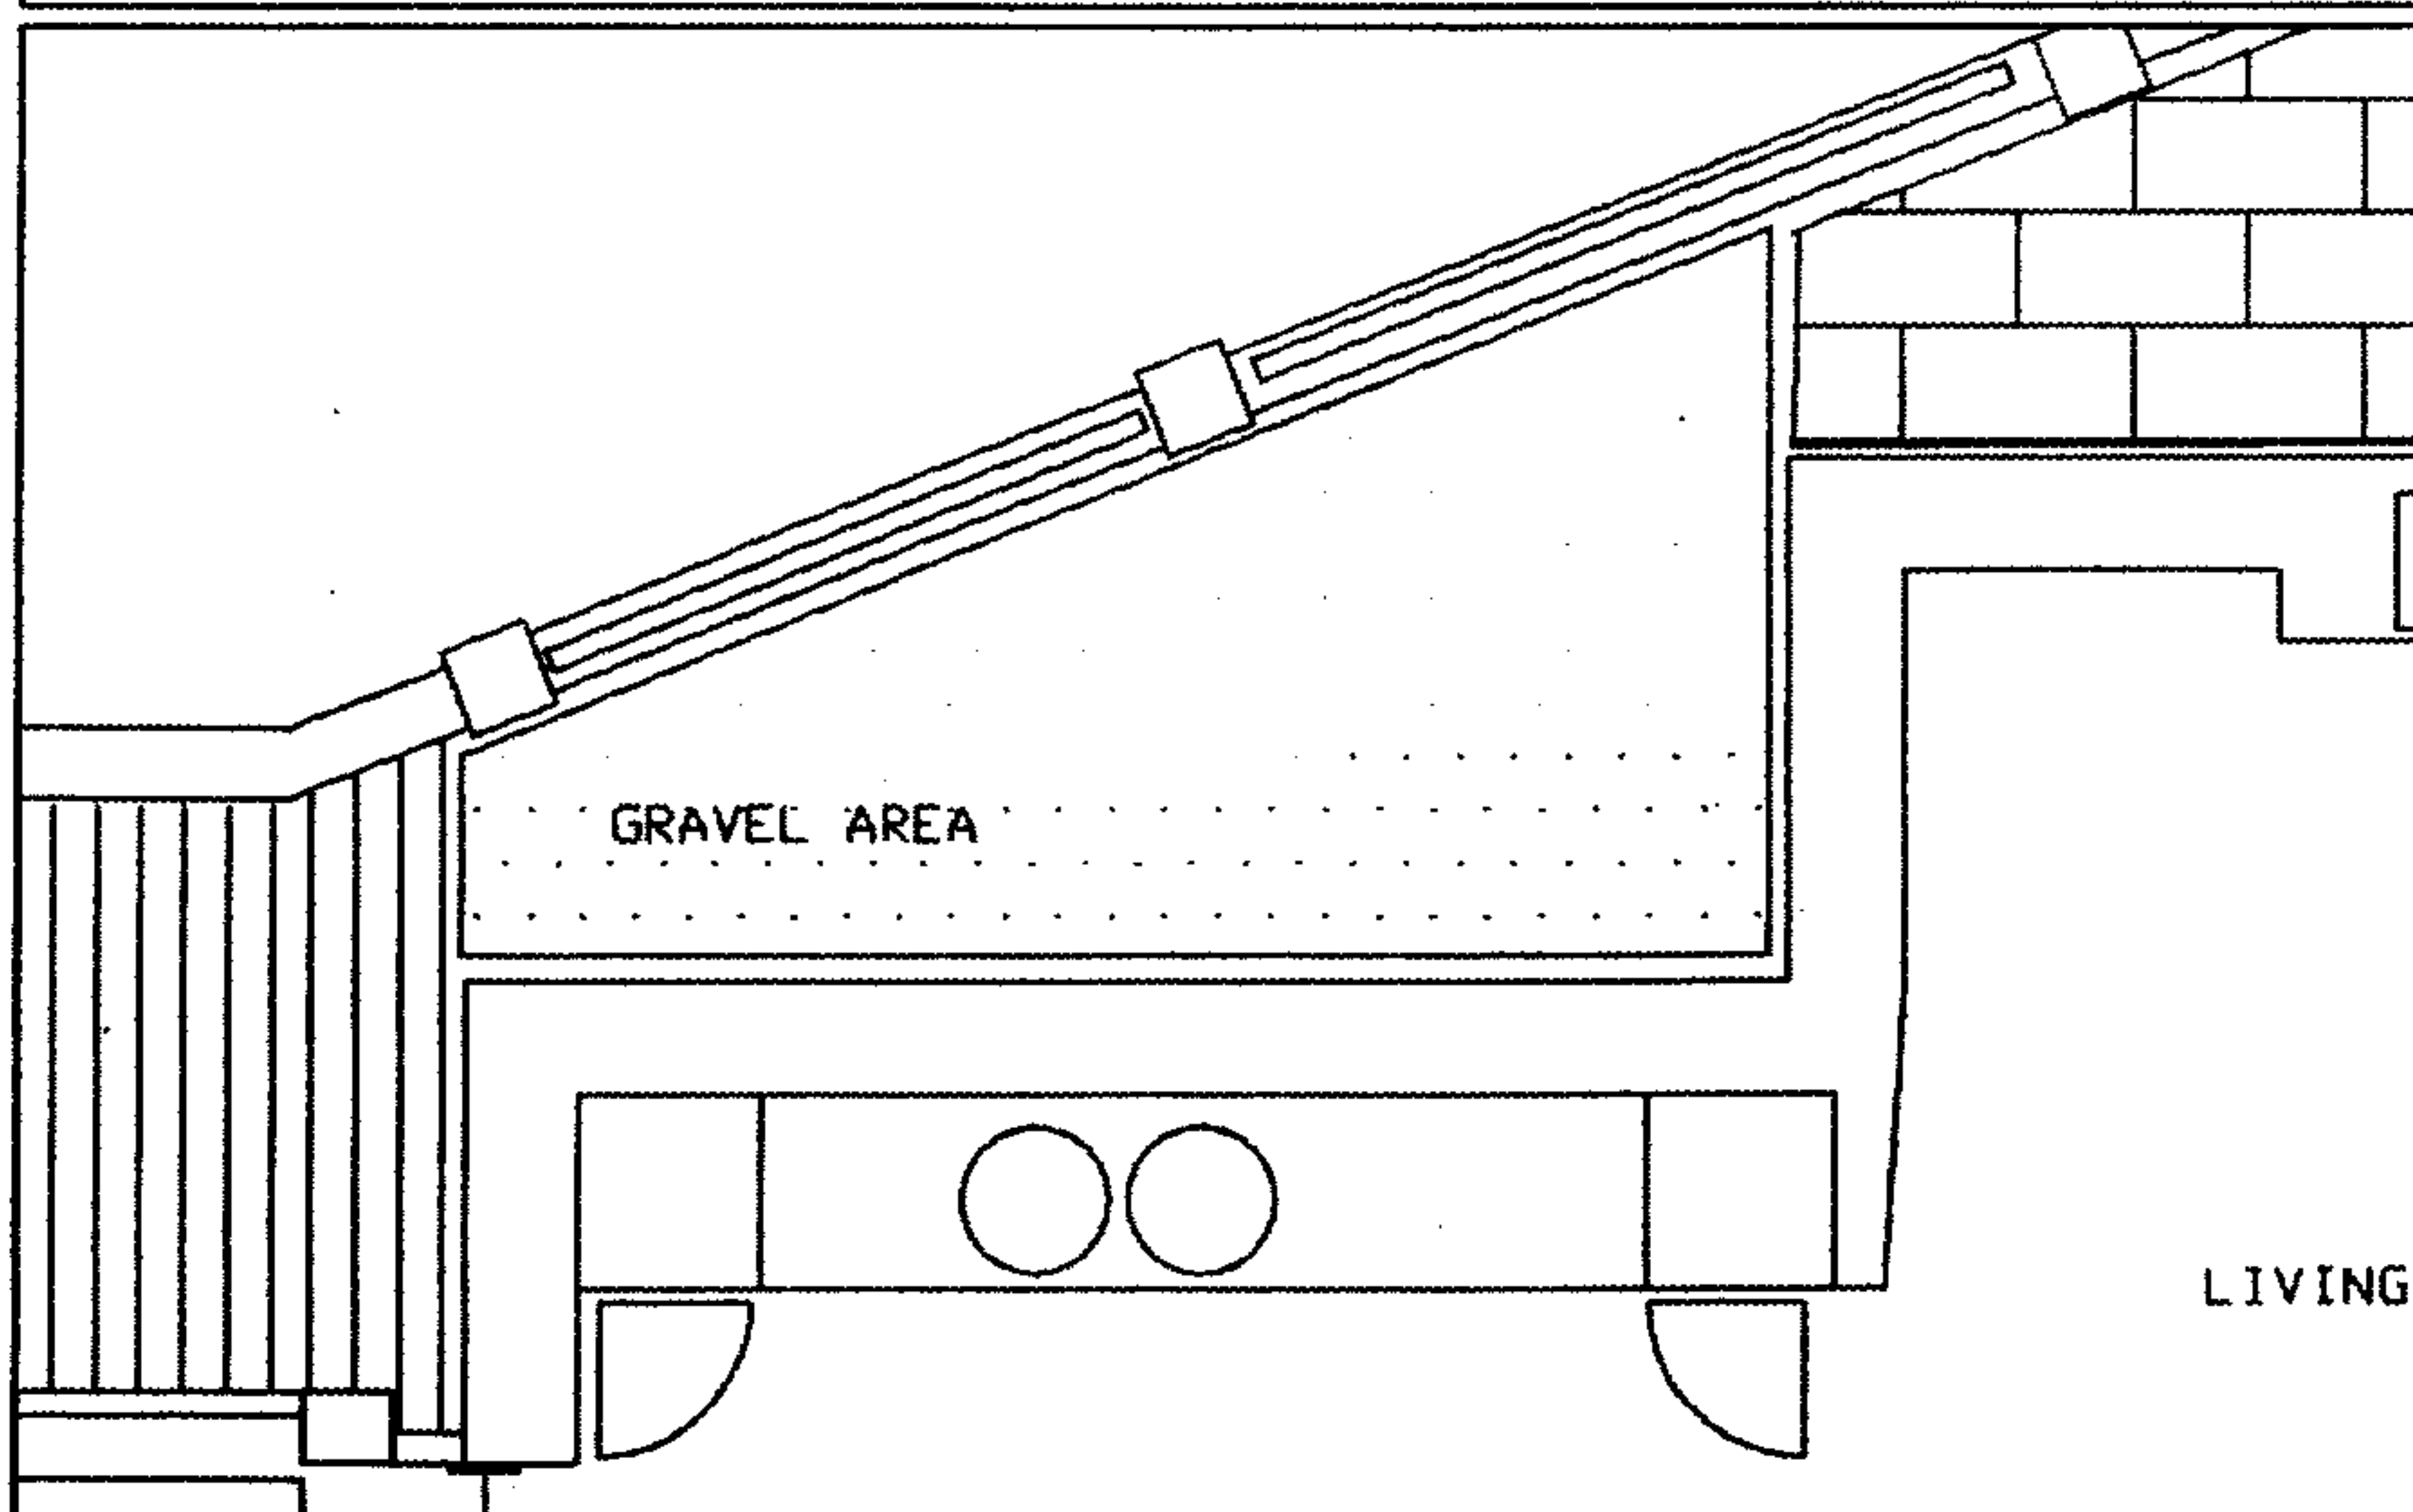

ARCHITECTURE STUDIO WORKSHOP LTD.
JOHN HODGKIN : ARCHITECT
JOHN HODGKIN ARCHITECTS AND DESIGNERS
33 FERNLEIGH ROAD WINCHMOOR HILL LONDON N21 3AN

www.johnhodgkinarchitects.com



33 FERNLEIGH ROAD
LONDON N21 3AN
TEL: 020 8982 0127

CLIENT
MISS G. MARKS

PROJECT
HOUSE EXT +
EXTENSIONS

DRAWING TITLE
SECTION AA +
BB AS EXISTING

SCALE
1:50 / 1:20

DRAWN
JK

DATE
26 NOV 2006

JOB REFERENCE NO.
391/15

DECEMBER
29 NOV 2006