


THE MOUNT

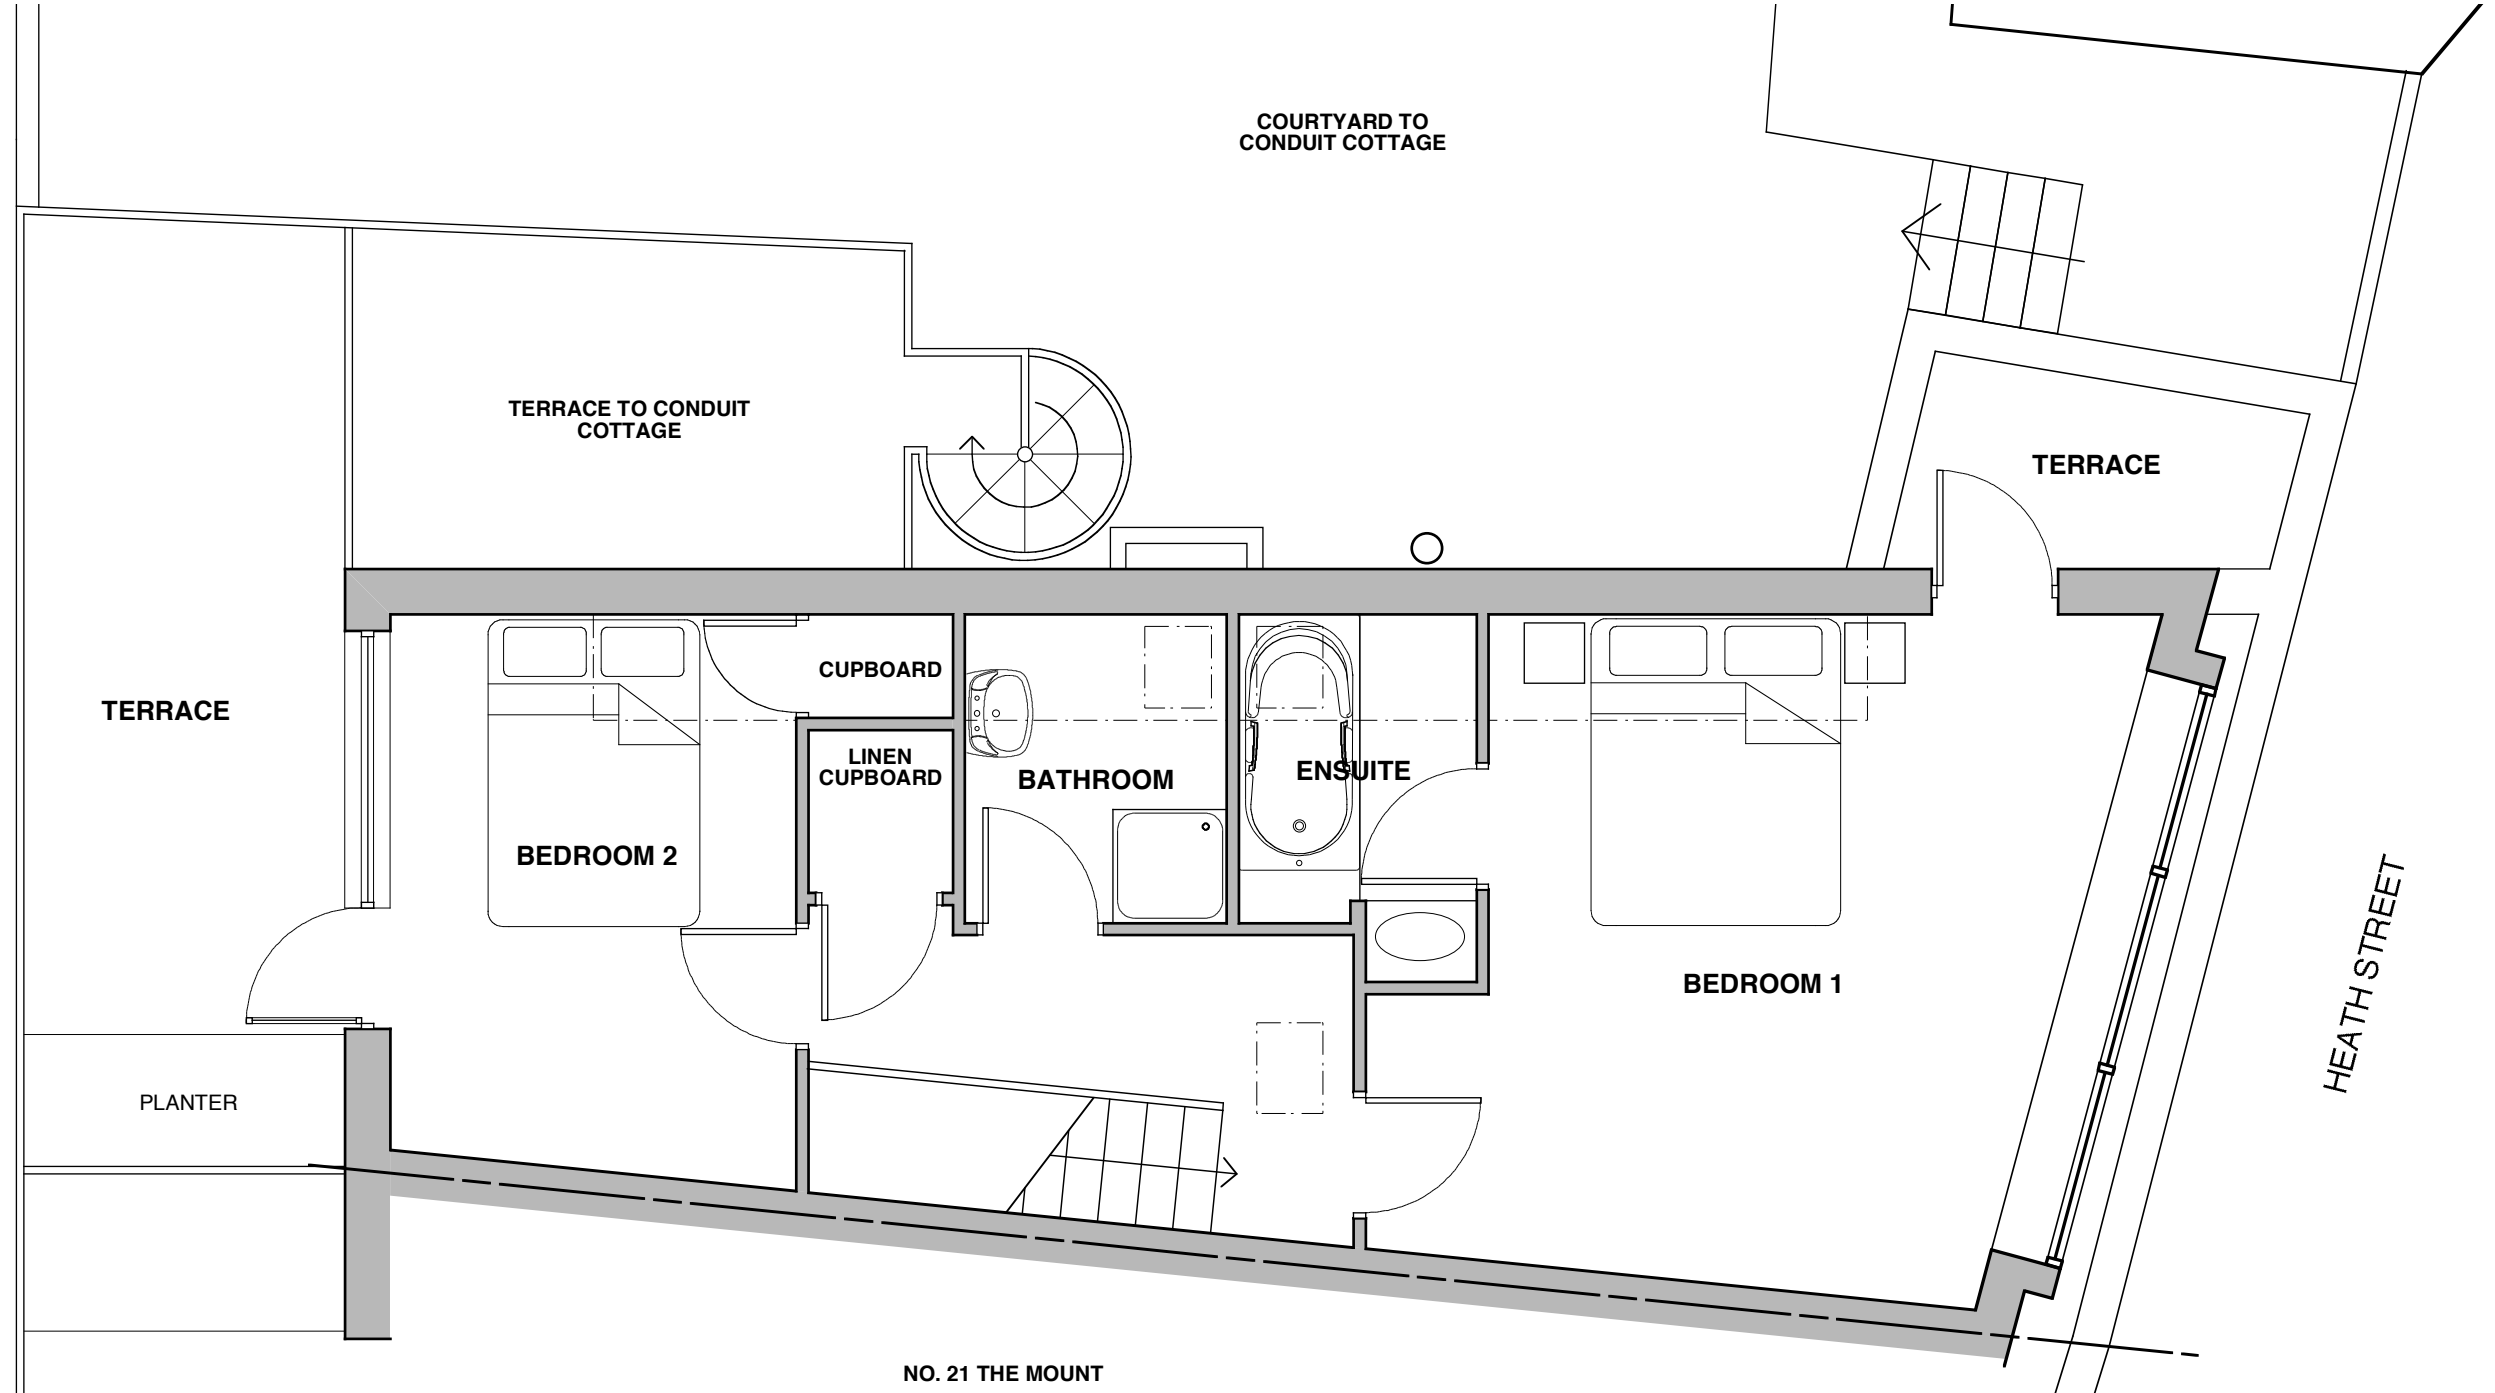

DRAWING					
EXISTING FIRST FLOOR PLAN					
PROJECT 20 THE MOUNT, NW3					
CLIENT MARIE AND STUART BRITTENDEN					
JOB NO.	DRAWING NO.	REVISION	DRAWN BY	DATE DRAWN	SCALE
0611	011		MW	06.11.06	1:50@A3

REV	DATE	BY	DESCRIPTION	NOTES
				DO NOT SCALE DIRECTLY FROM DRAWING. ALL DIMENSIONS TO BE CHECKED ON SITE.



301A Aberdeen House, 22/24 Highbury Grove, London, N5 2EA
020 72888767 info@waghornwynne.co.uk