


THE MOUNT

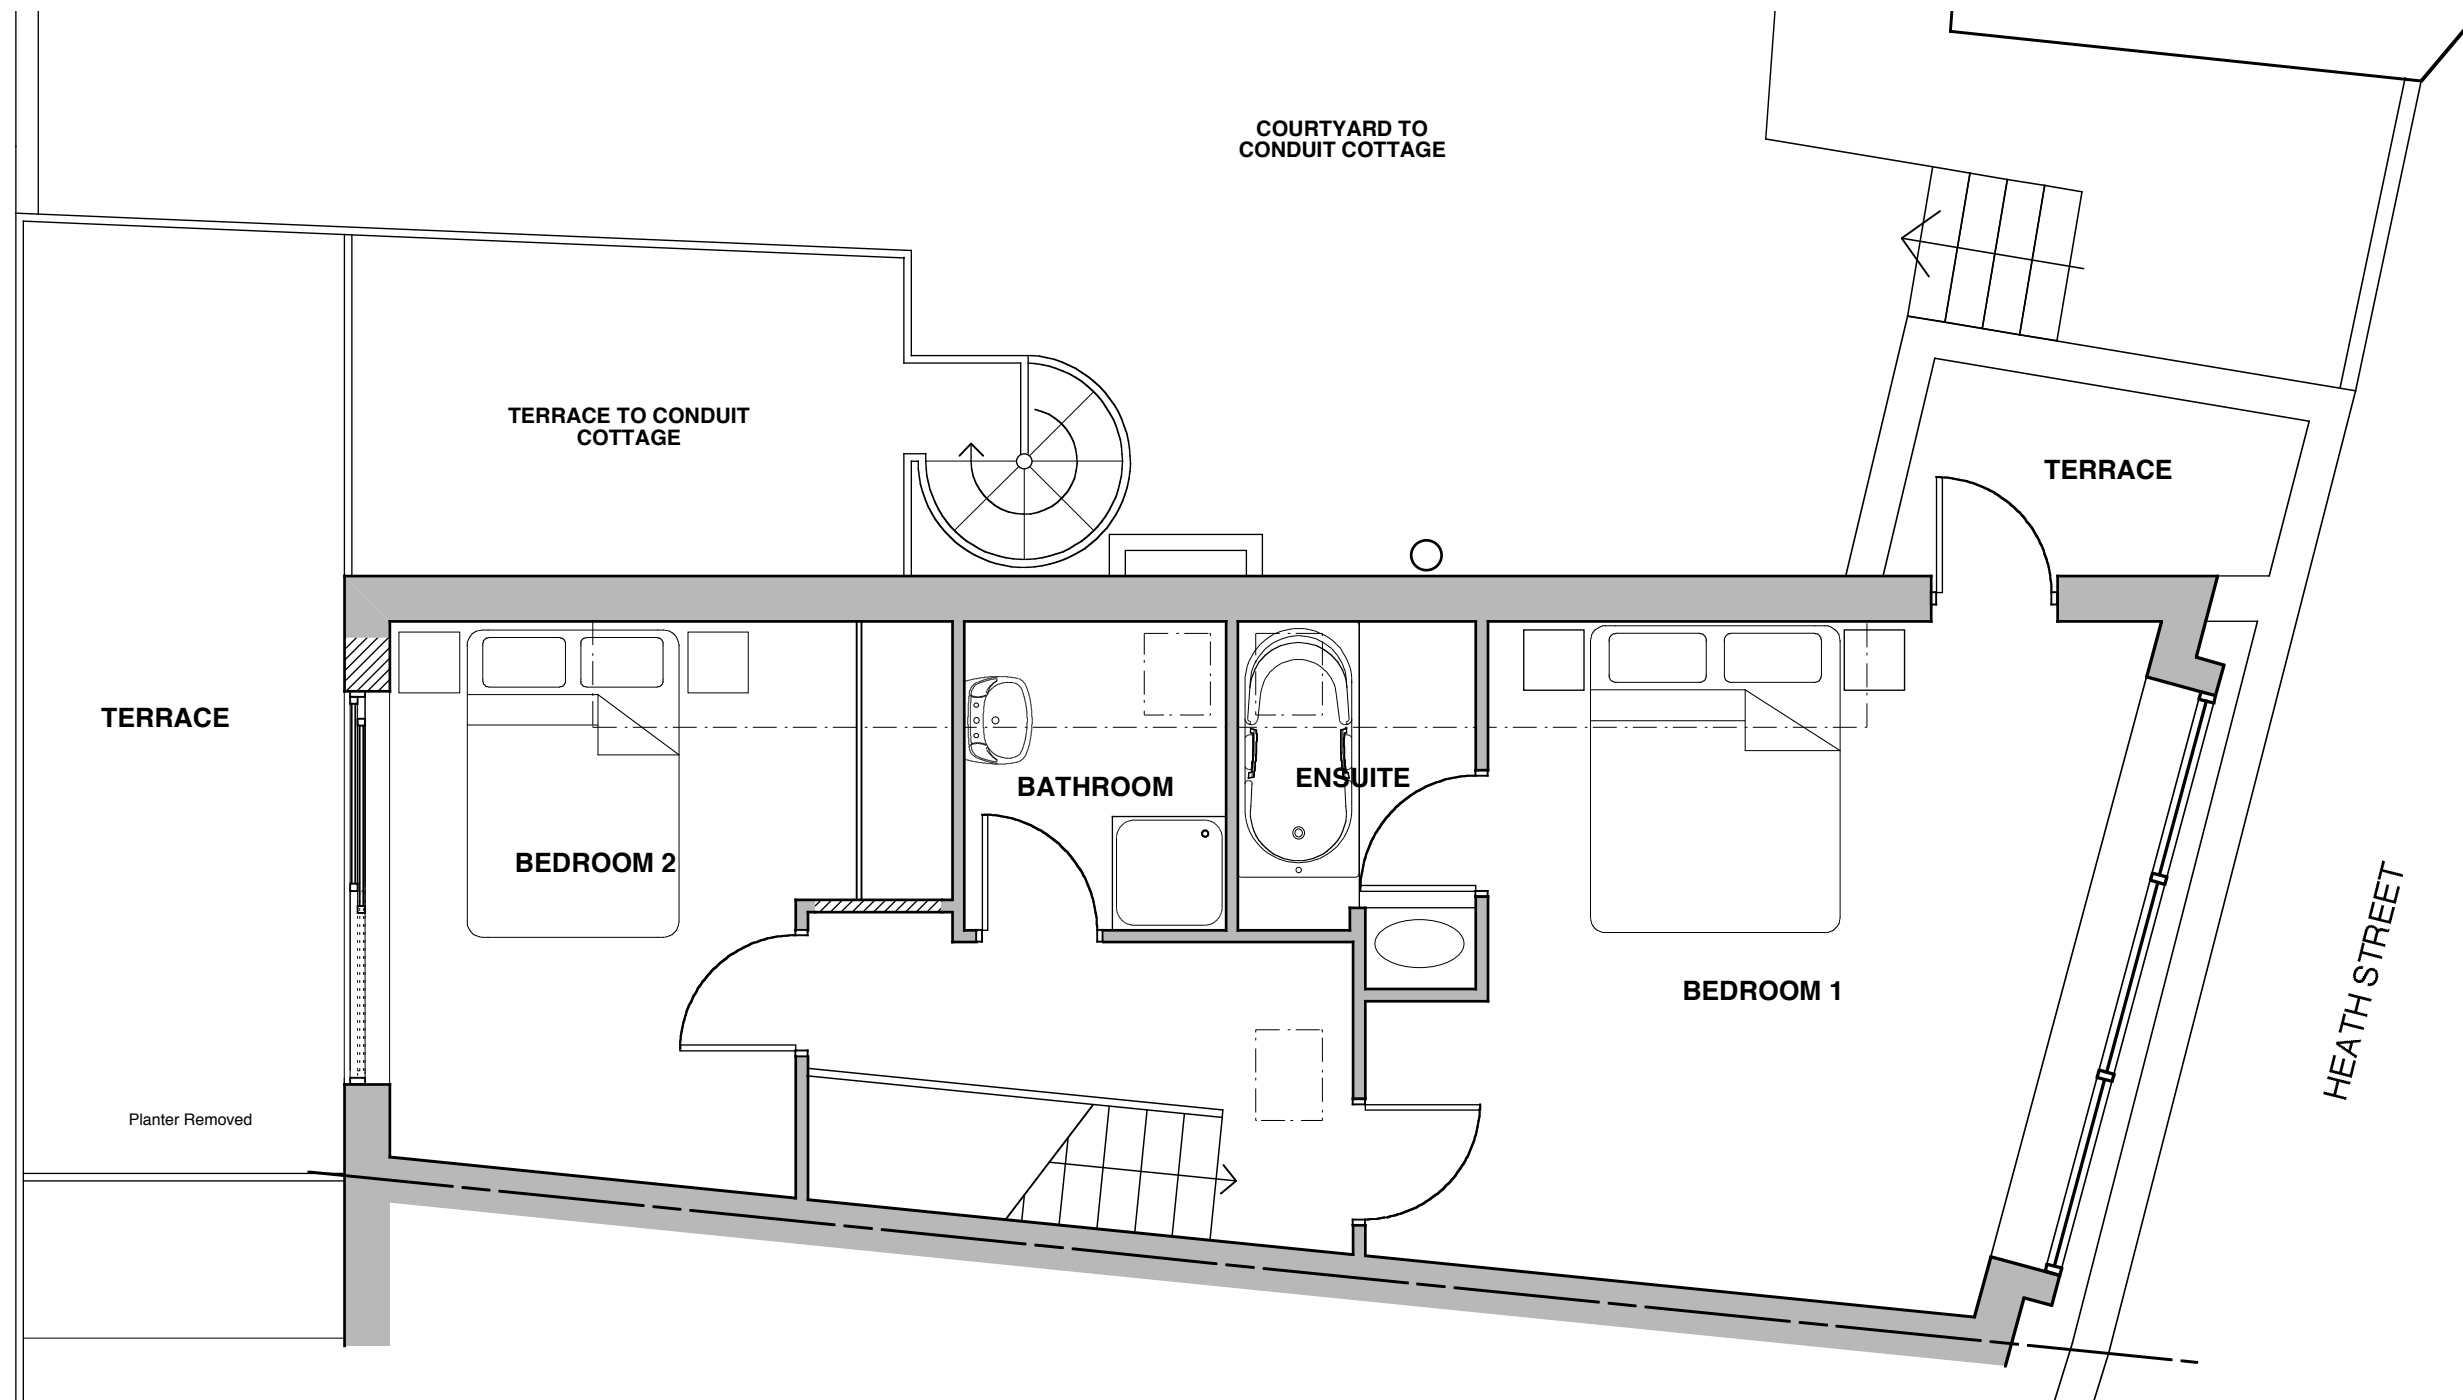

DRAWING	PROPOSED FIRST FLOOR PLAN				
PROJECT	20 THE MOUNT, NW3				
CLIENT	MARIE AND STUART BRITTENDEN				
JOB NO.	DRAWING NO.	REVISION	DRAWN BY	DATE DRAWN	SCALE
0611	111		MW	06.11.06	1:50@A3

REV	DATE	BY	DESCRIPTION	NOTES
				DO NOT SCALE DIRECTLY FROM DRAWING. ALL DIMENSIONS TO BE CHECKED ON SITE.

 **Waghorn Gwynne Architects**

301A Aberdeen House, 22/24 Highbury Grove, London, N5 2EA
020 72888767 info@waghornwynne.co.uk