



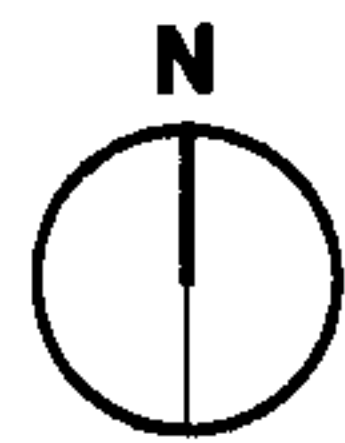

THE MOUNT

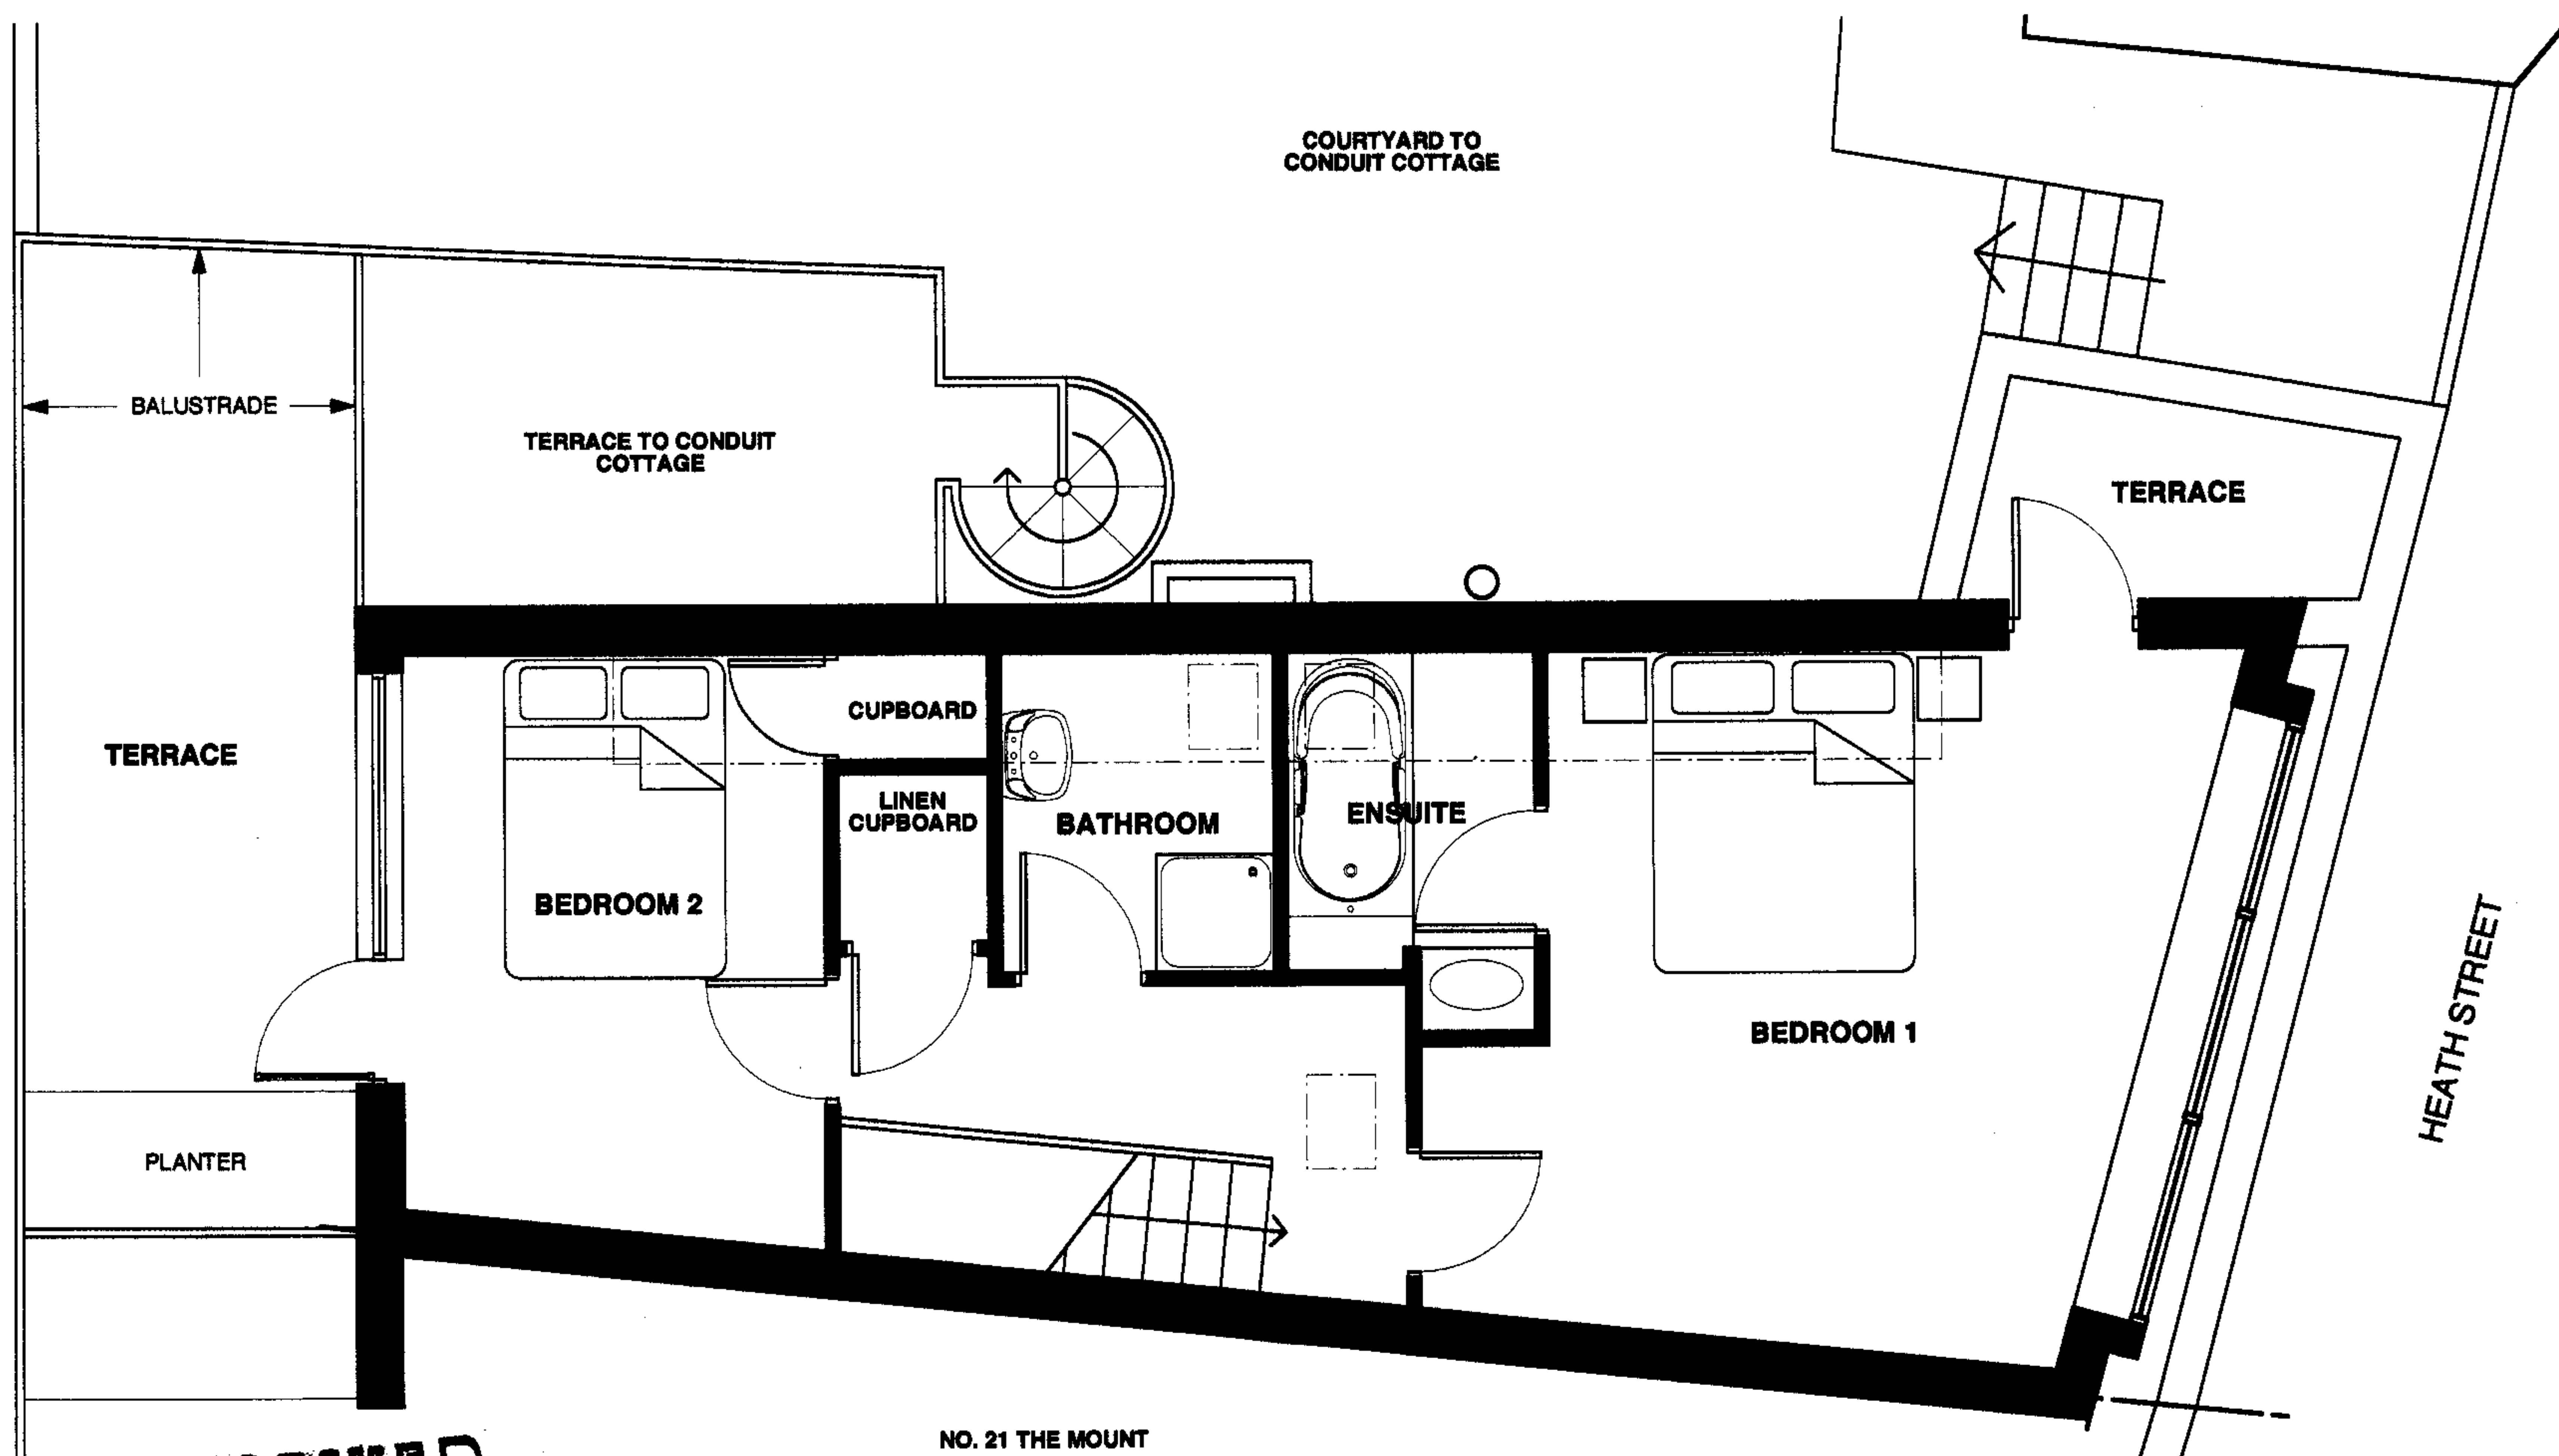

RECEIVED
29 NOV 2006


NO. 21 THE MOUNT

DRAWING						
EXISTING FIRST FLOOR PLAN						
PROJECT 20 THE MOUNT, NW3						
CLIENT MARIE AND STUART BRITTENDEN						
JOB NO.	DRAWING NO.	REVISION	DRAWN BY	DATE DRAWN	SCALE	
0611	011	A	MW	06.11.06	1:50@A3	


REV	DATE	BY	DESCRIPTION	NOTES
A	21.11.06	MW	NOTE ADDED TO SHOW BALUSTRADE AS REQUESTED BY PLANNING	DO NOT SCALE DIRECTLY FROM DRAWING. ALL DIMENSIONS TO BE CHECKED ON SITE.

Waghorn Gwynne Architects

301A Aberdeen House, 22/24 Highbury Grove, London, N5 2EA
020 72888767 info@waghornwynne.co.uk

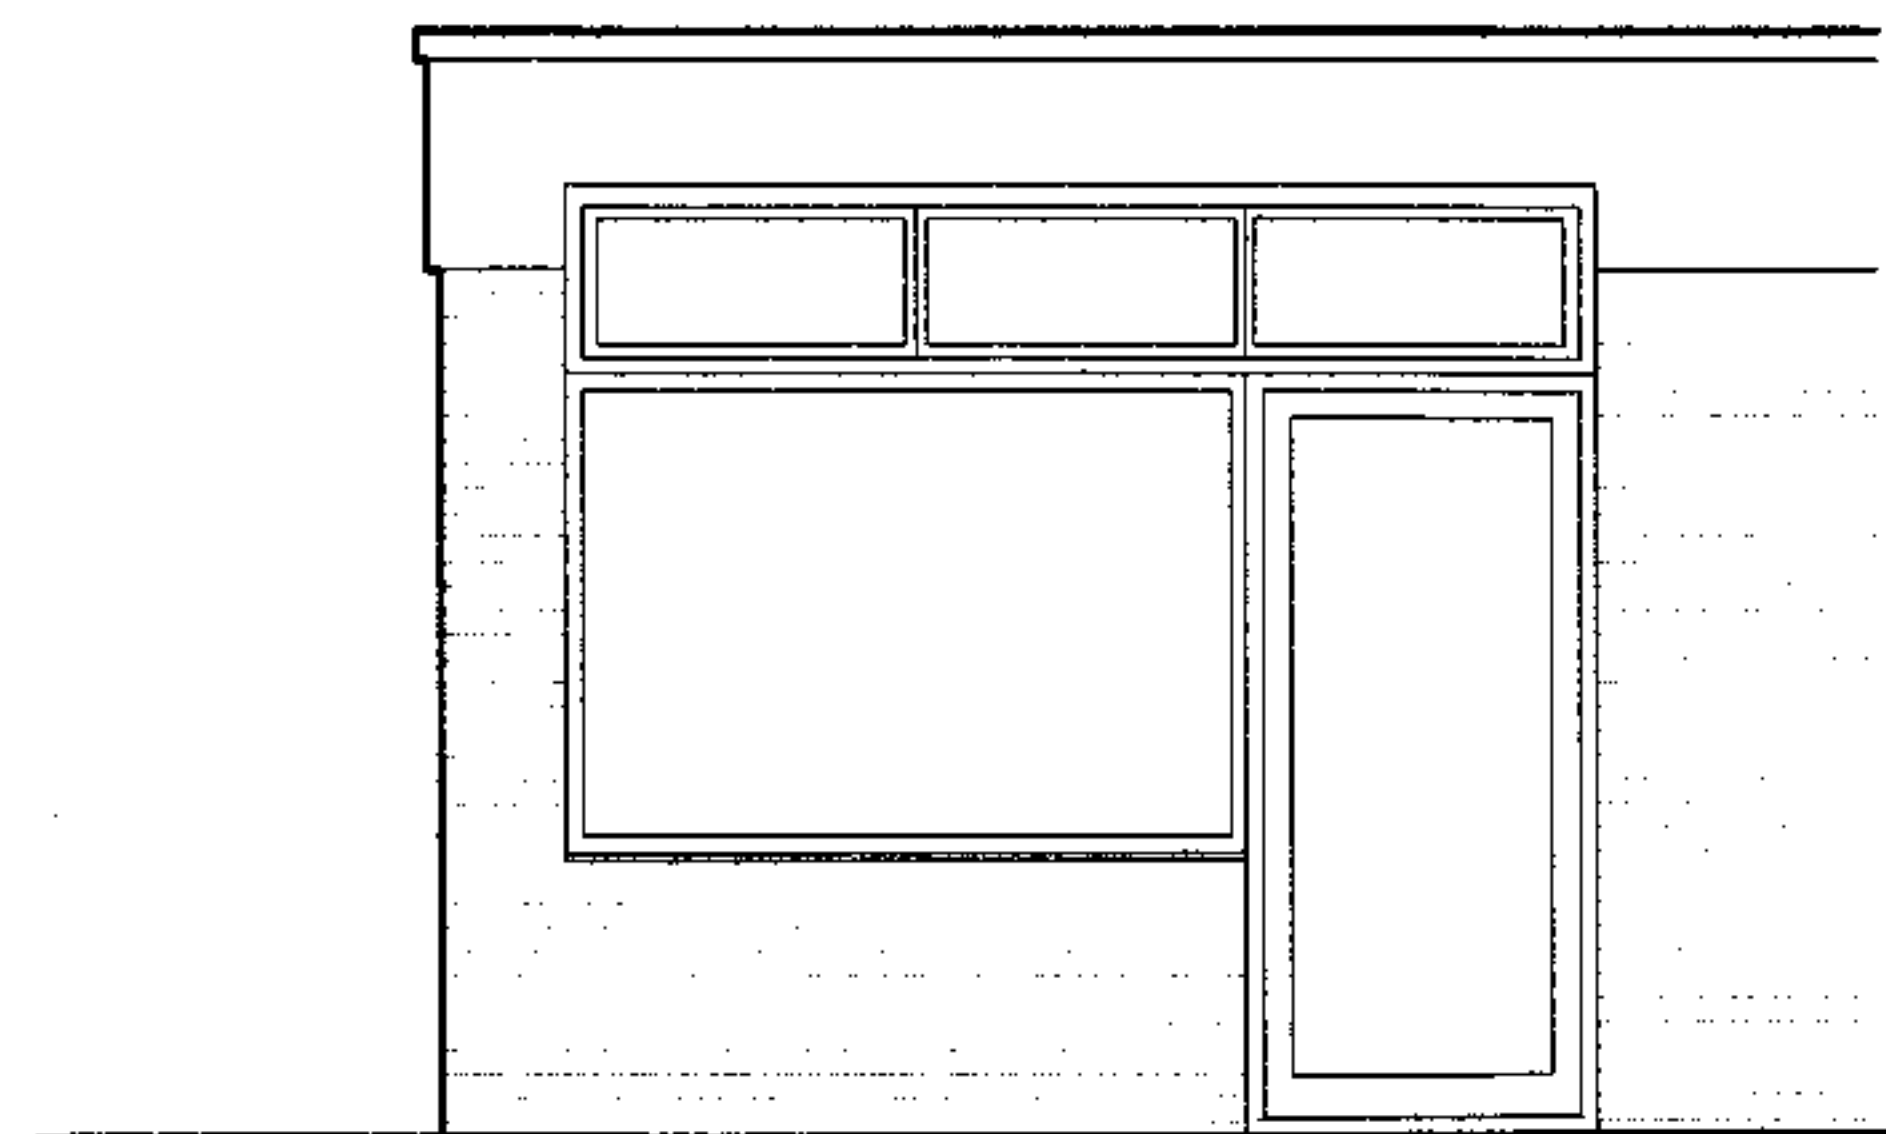


TERRACE DOORS

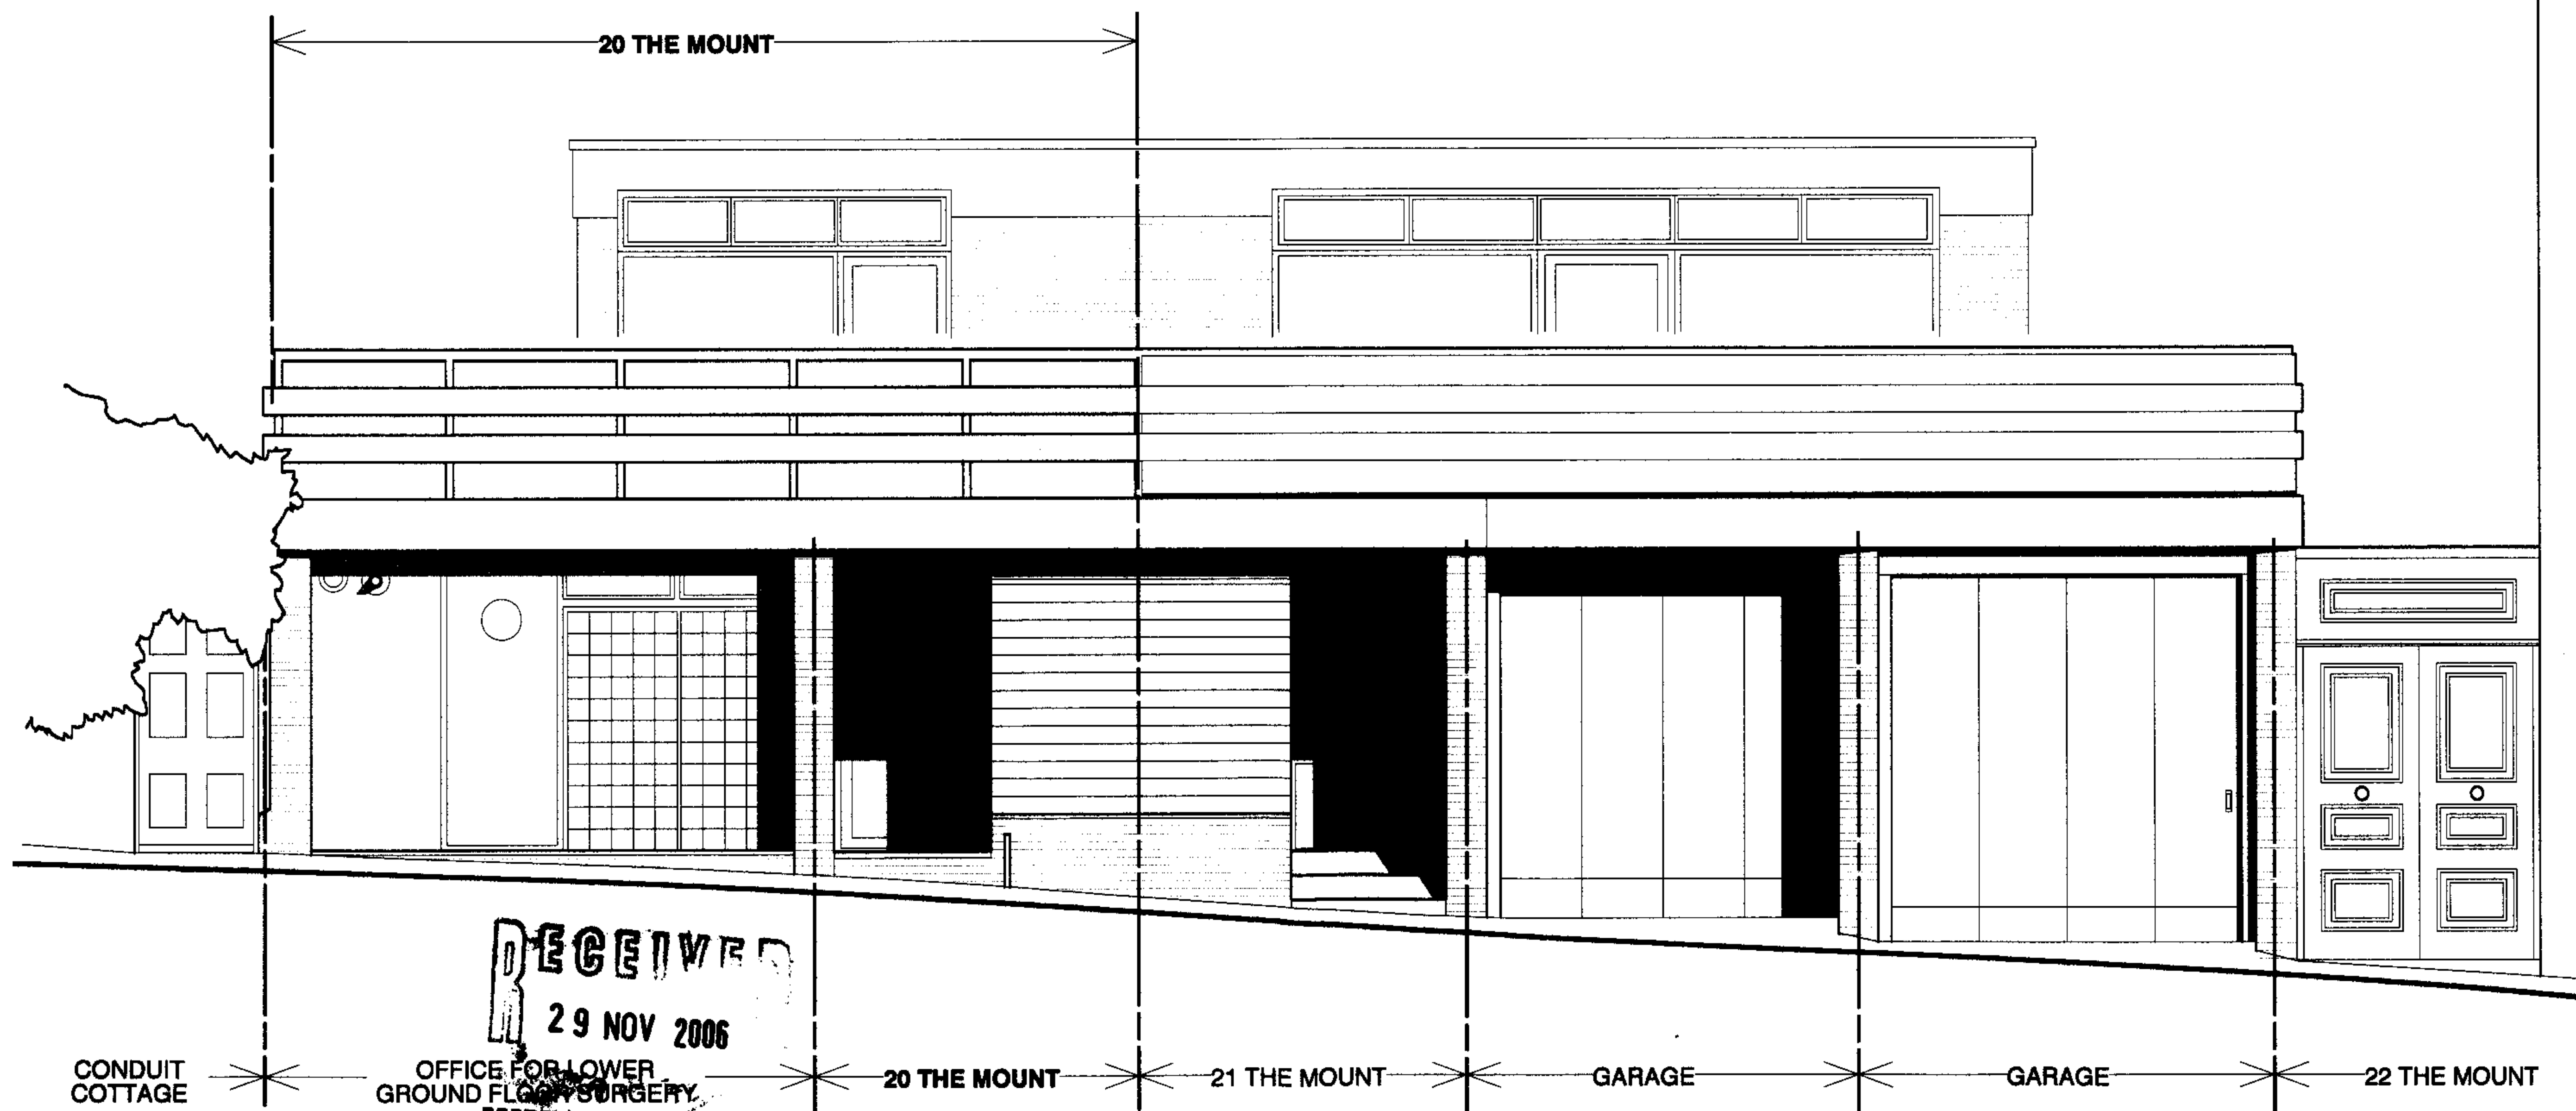

DRAWING						REV	DATE	BY	DESCRIPTION	NOTES
EXISTING WEST ELEVATION						A	21.11.06	MW	TERRACE DOORS SHOWN IN FULL	DO NOT SCALE DIRECTLY FROM DRAWING. ALL DIMENSIONS TO BE CHECKED ON SITE.
PROJECT 20 THE MOUNT, NW3										
CLIENT MARIE AND STUART BRITTENDEN										
JOB NO. 0611	DRAWING NO. 020	REVISION A	DRAWN BY MW	DATE DRAWN 06.11.06	SCALE 1:50@A3					

Waghorn Gwynne Architects

301A Aberdeen House, 22/24 Highbury Grove, London, N5 2EA
020 72888767 info@waghornwynne.co.uk

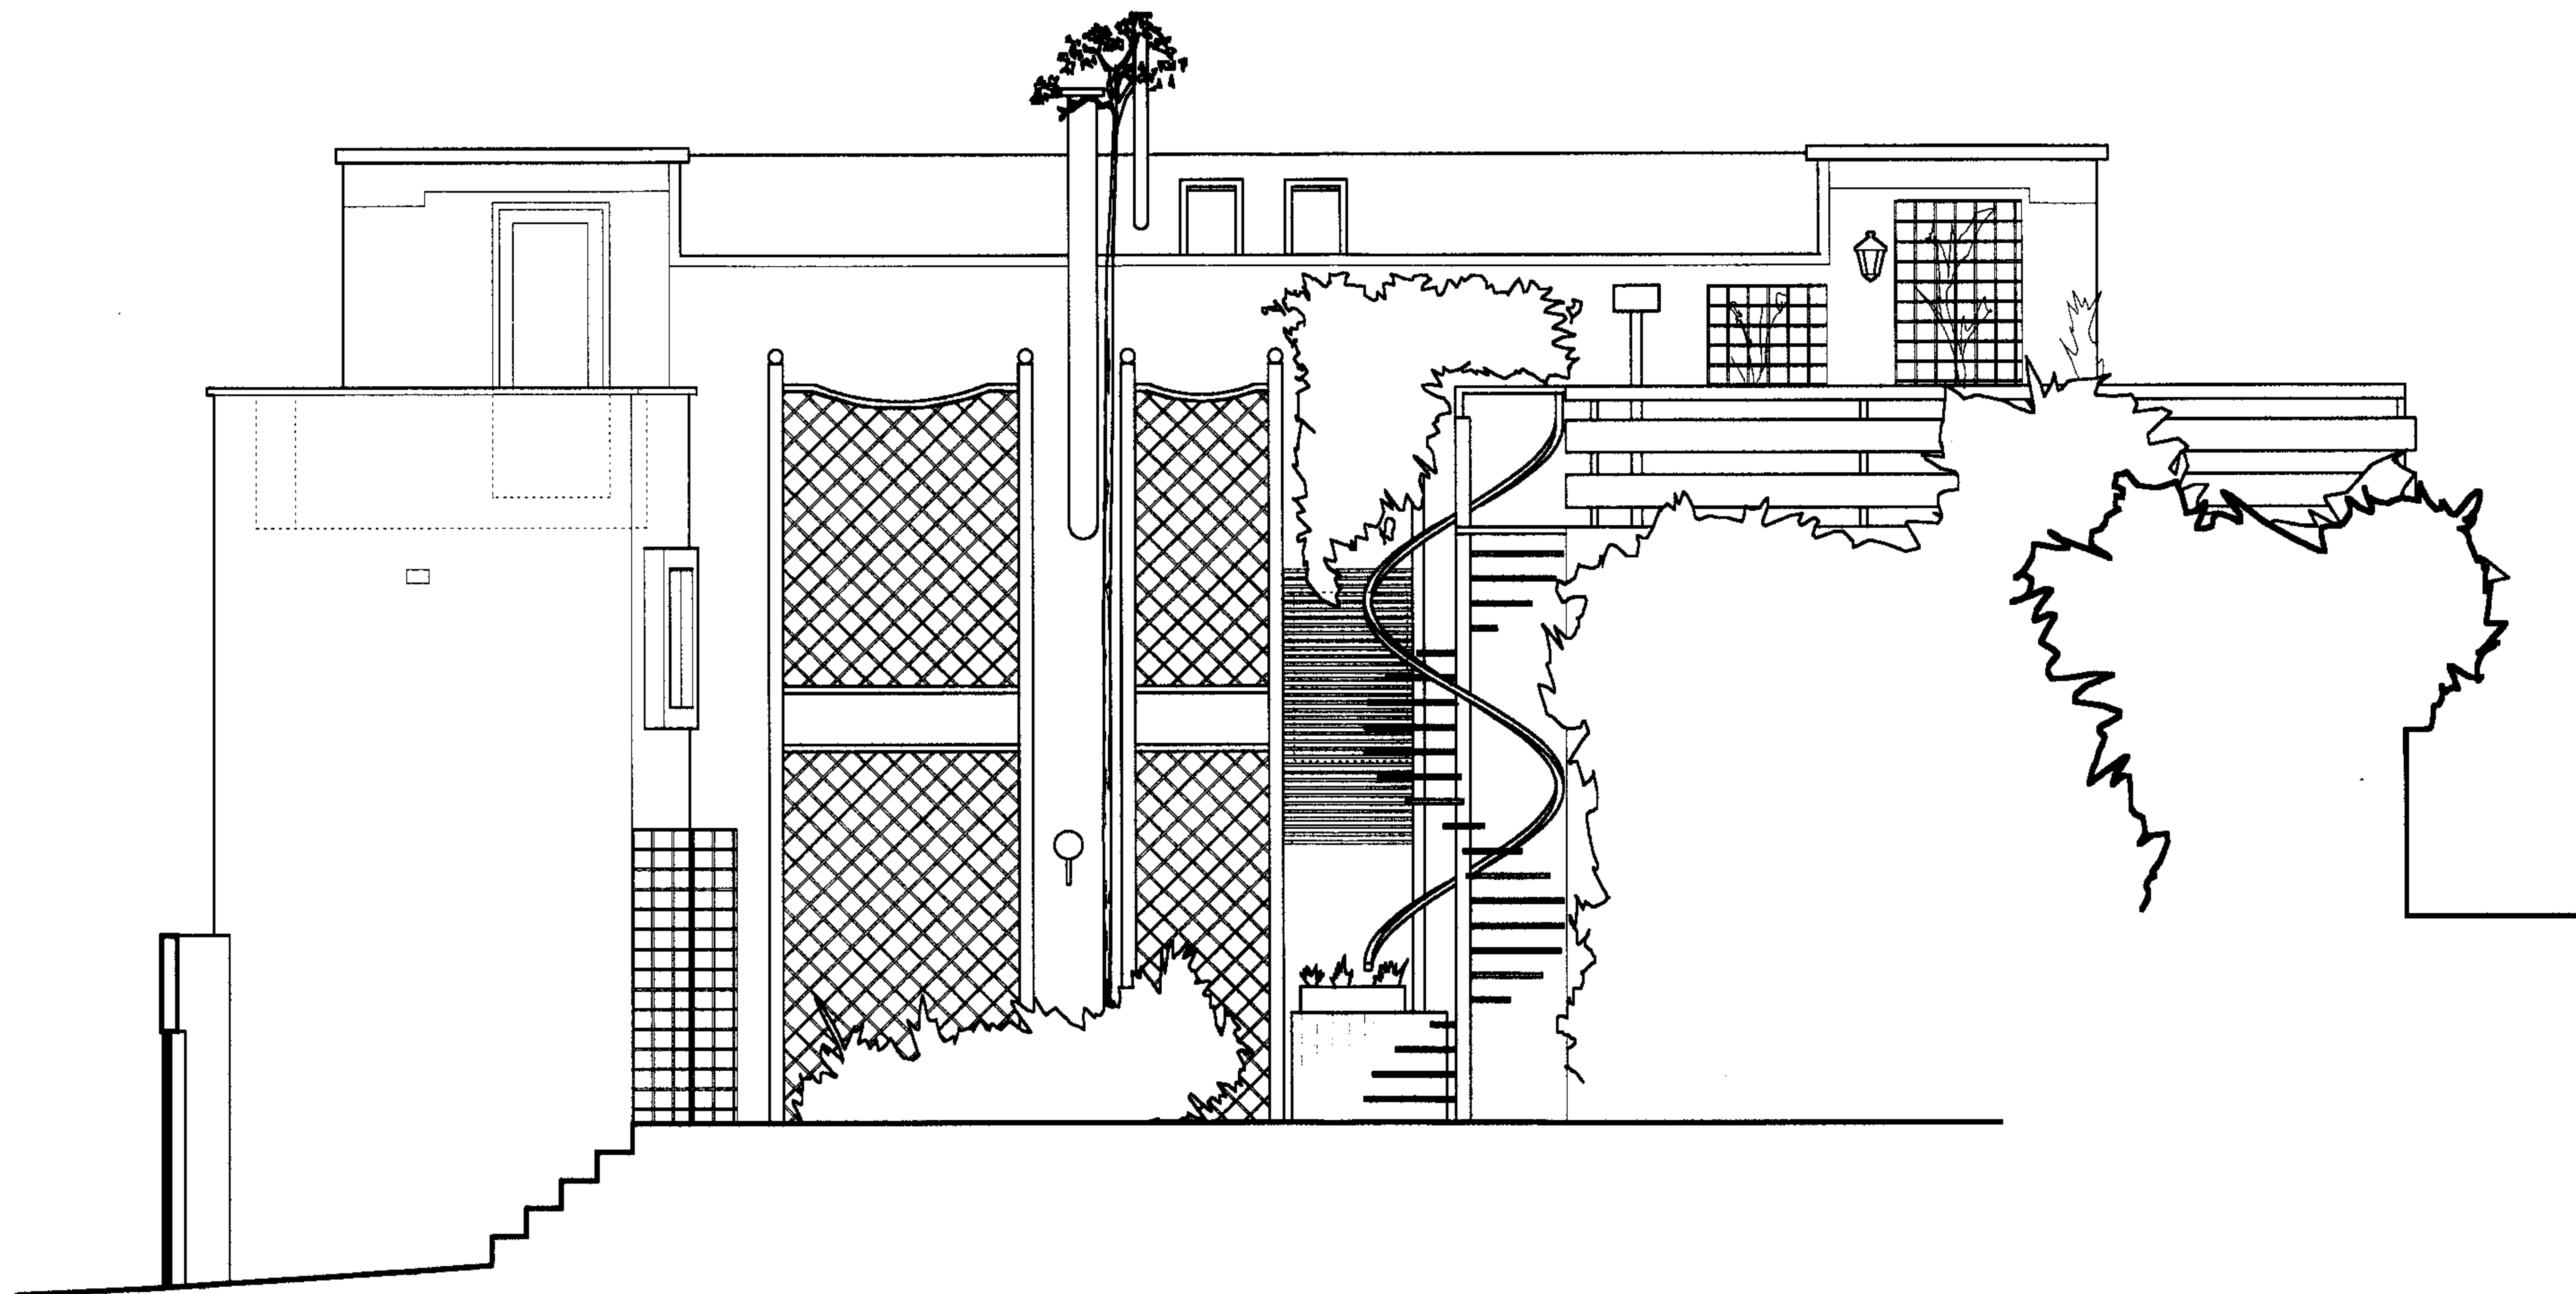



RECEIVED
29 NOV 2006

DRAWING					
EXISTING NORTH ELEVATION					
PROJECT	20 THE MOUNT, NW3				
CLIENT	MARIE AND STUART BRITTENDEN				
JOB NO.	DRAWING NO.	REVISION	DRAWN BY	DATE DRAWN	SCALE
0611	021		MW	21.11.06	1:50@A3

REV	DATE	BY	DESCRIPTION	NOTES
				DO NOT SCALE DIRECTLY FROM DRAWING. ALL DIMENSIONS TO BE CHECKED ON SITE.

Waghorn Gwynne Architects

301A Aberdeen House, 22/24 Highbury Grove, London, N5 2EA
020 72888767 info@waghornwynne.co.uk

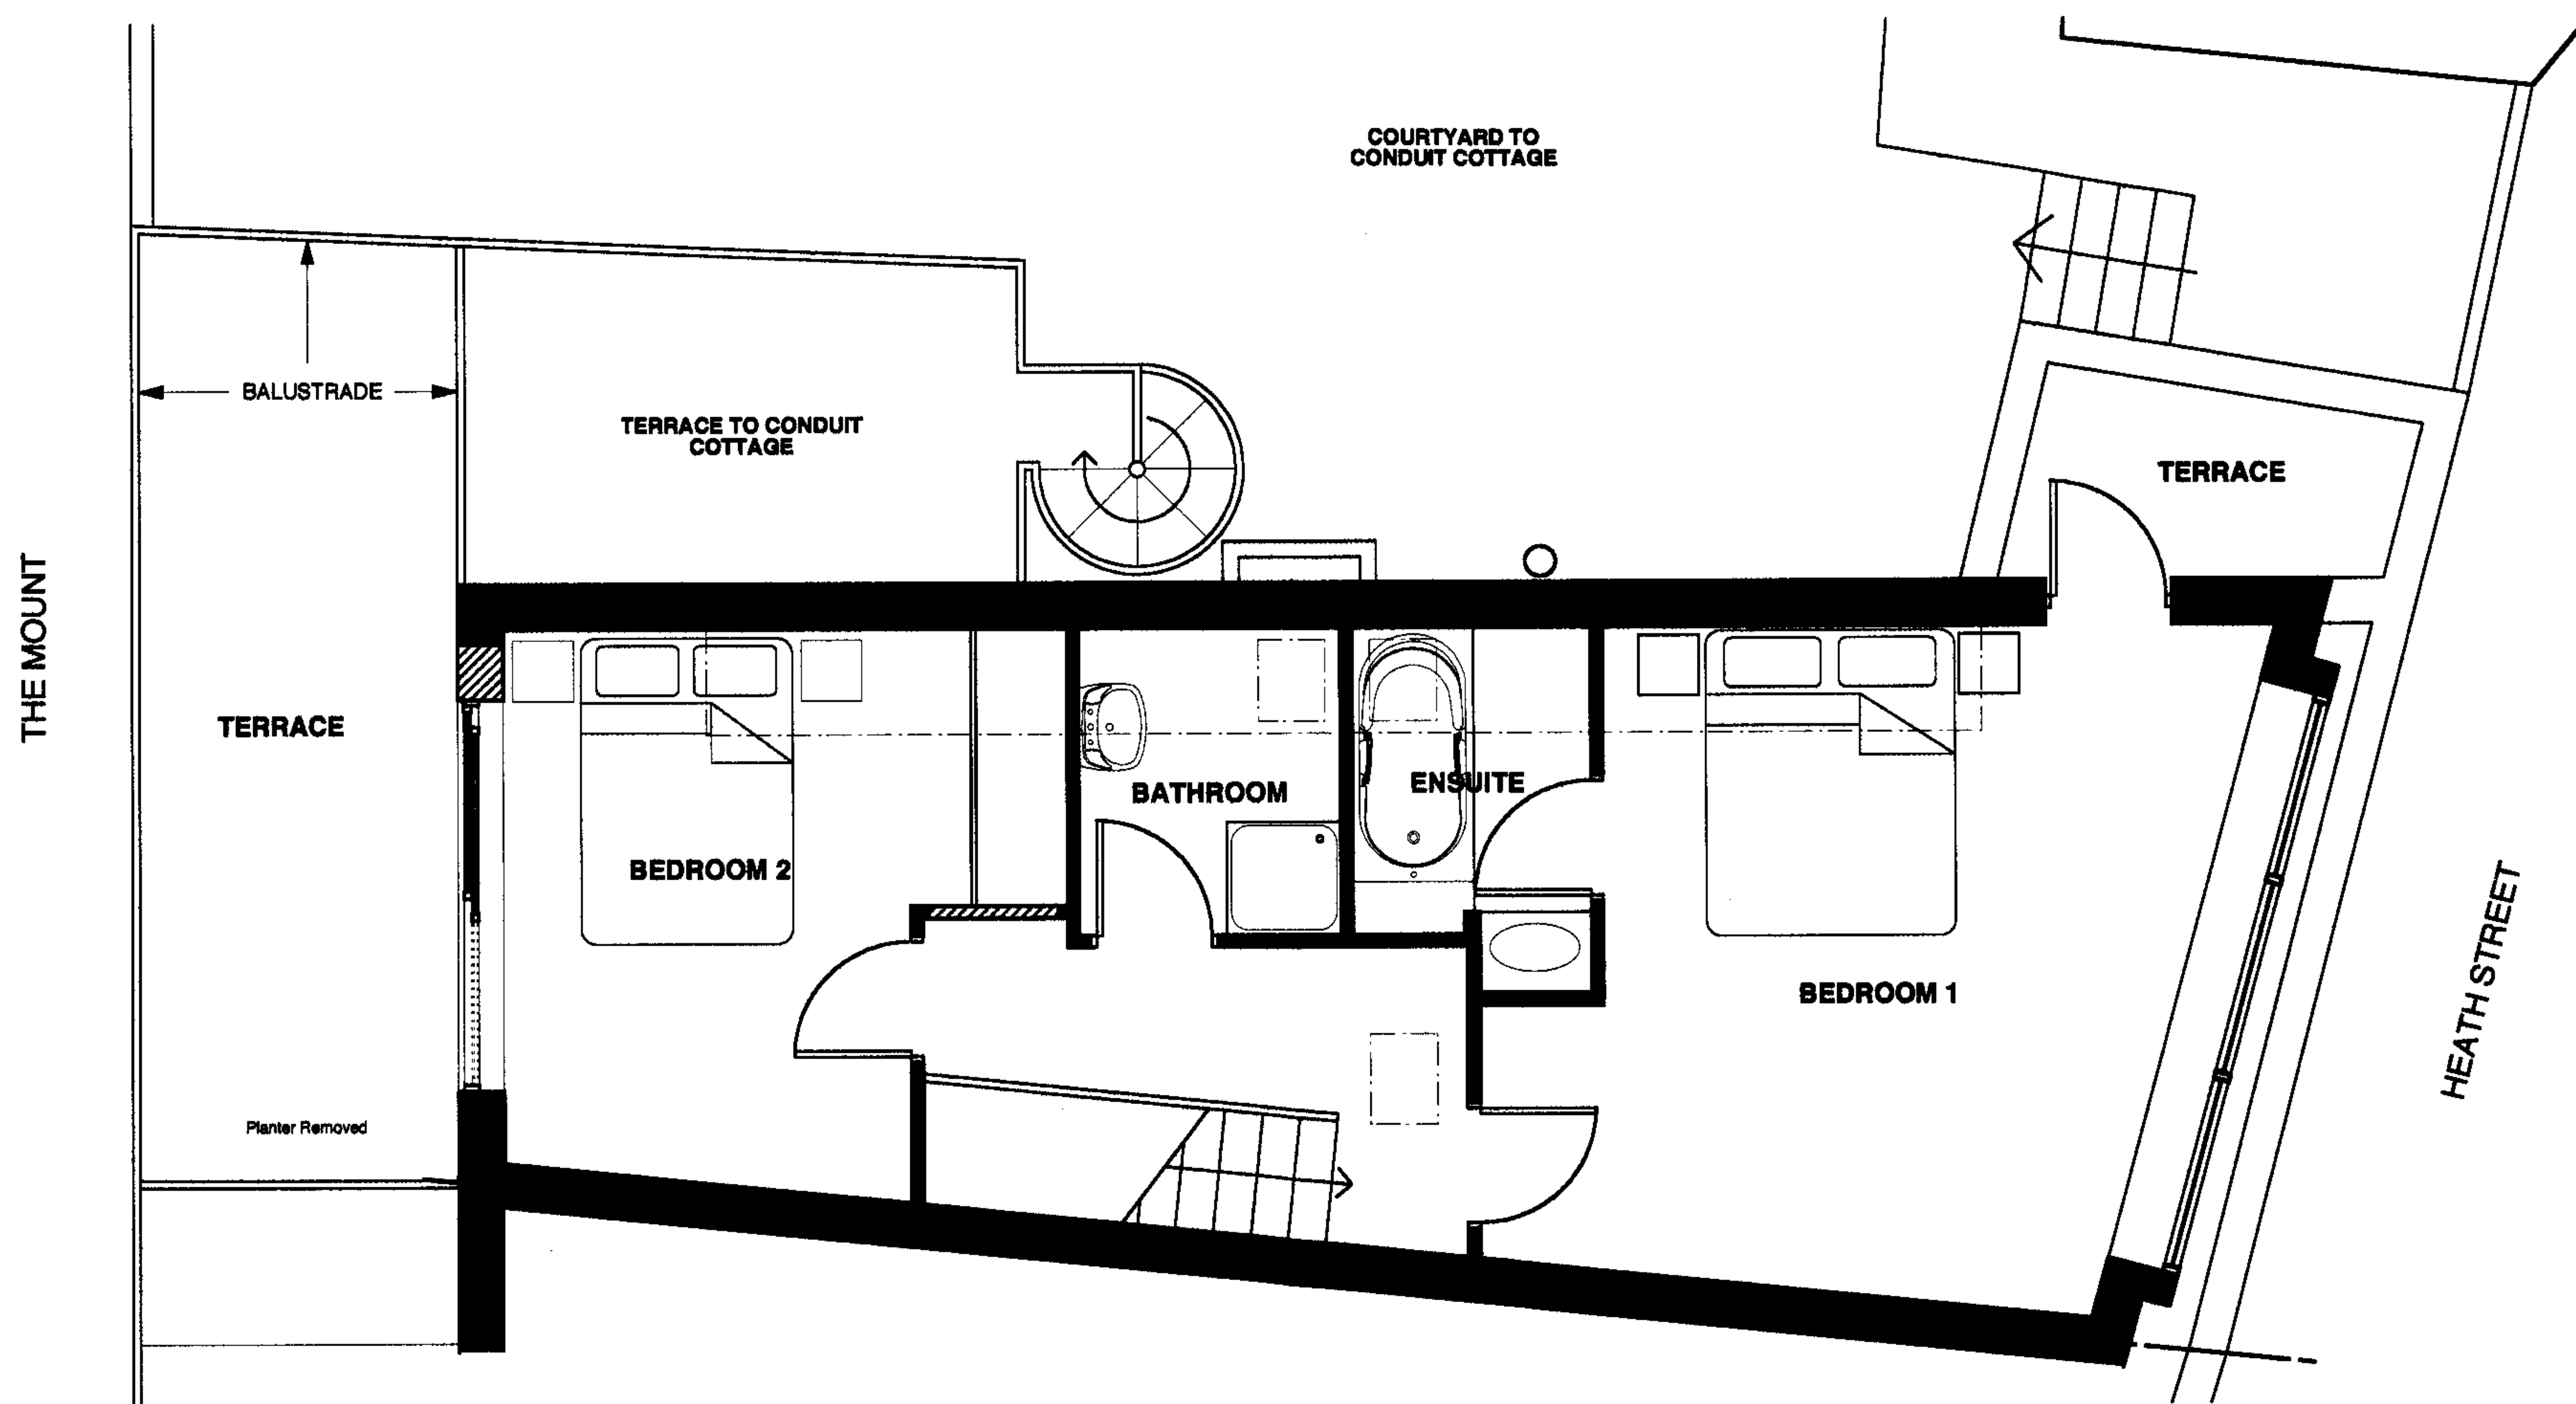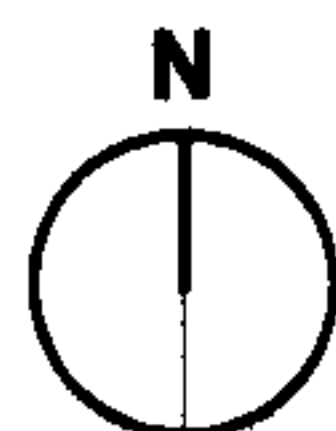


RECEIVED
29 NOV 2006

DRAWING					
PROPOSED - FIRST FLOOR PLAN					
PROJECT 20 THE MOUNT, NW3					
CLIENT MARIE AND STUART BRITTENDEN					
JOB NO.	DRAWING NO.	REVISION	DRAWN BY	DATE DRAWN	SCALE
0611	111	A	MW	06.11.06	1:50@A3

REV	DATE	BY	DESCRIPTION	NOTES
A	21.11.06	MW	NOTE ADDED TO SHOW BALUSTRADE AS REQUESTED BY PLANNING	DO NOT SCALE DIRECTLY FROM DRAWING. ALL DIMENSIONS TO BE CHECKED ON SITE.

Waghorn Gwynne Architects

301A Aberdeen House, 22/24 Highbury Grove, London, N5 2EA
020 72888767 info@waghornwynne.co.uk

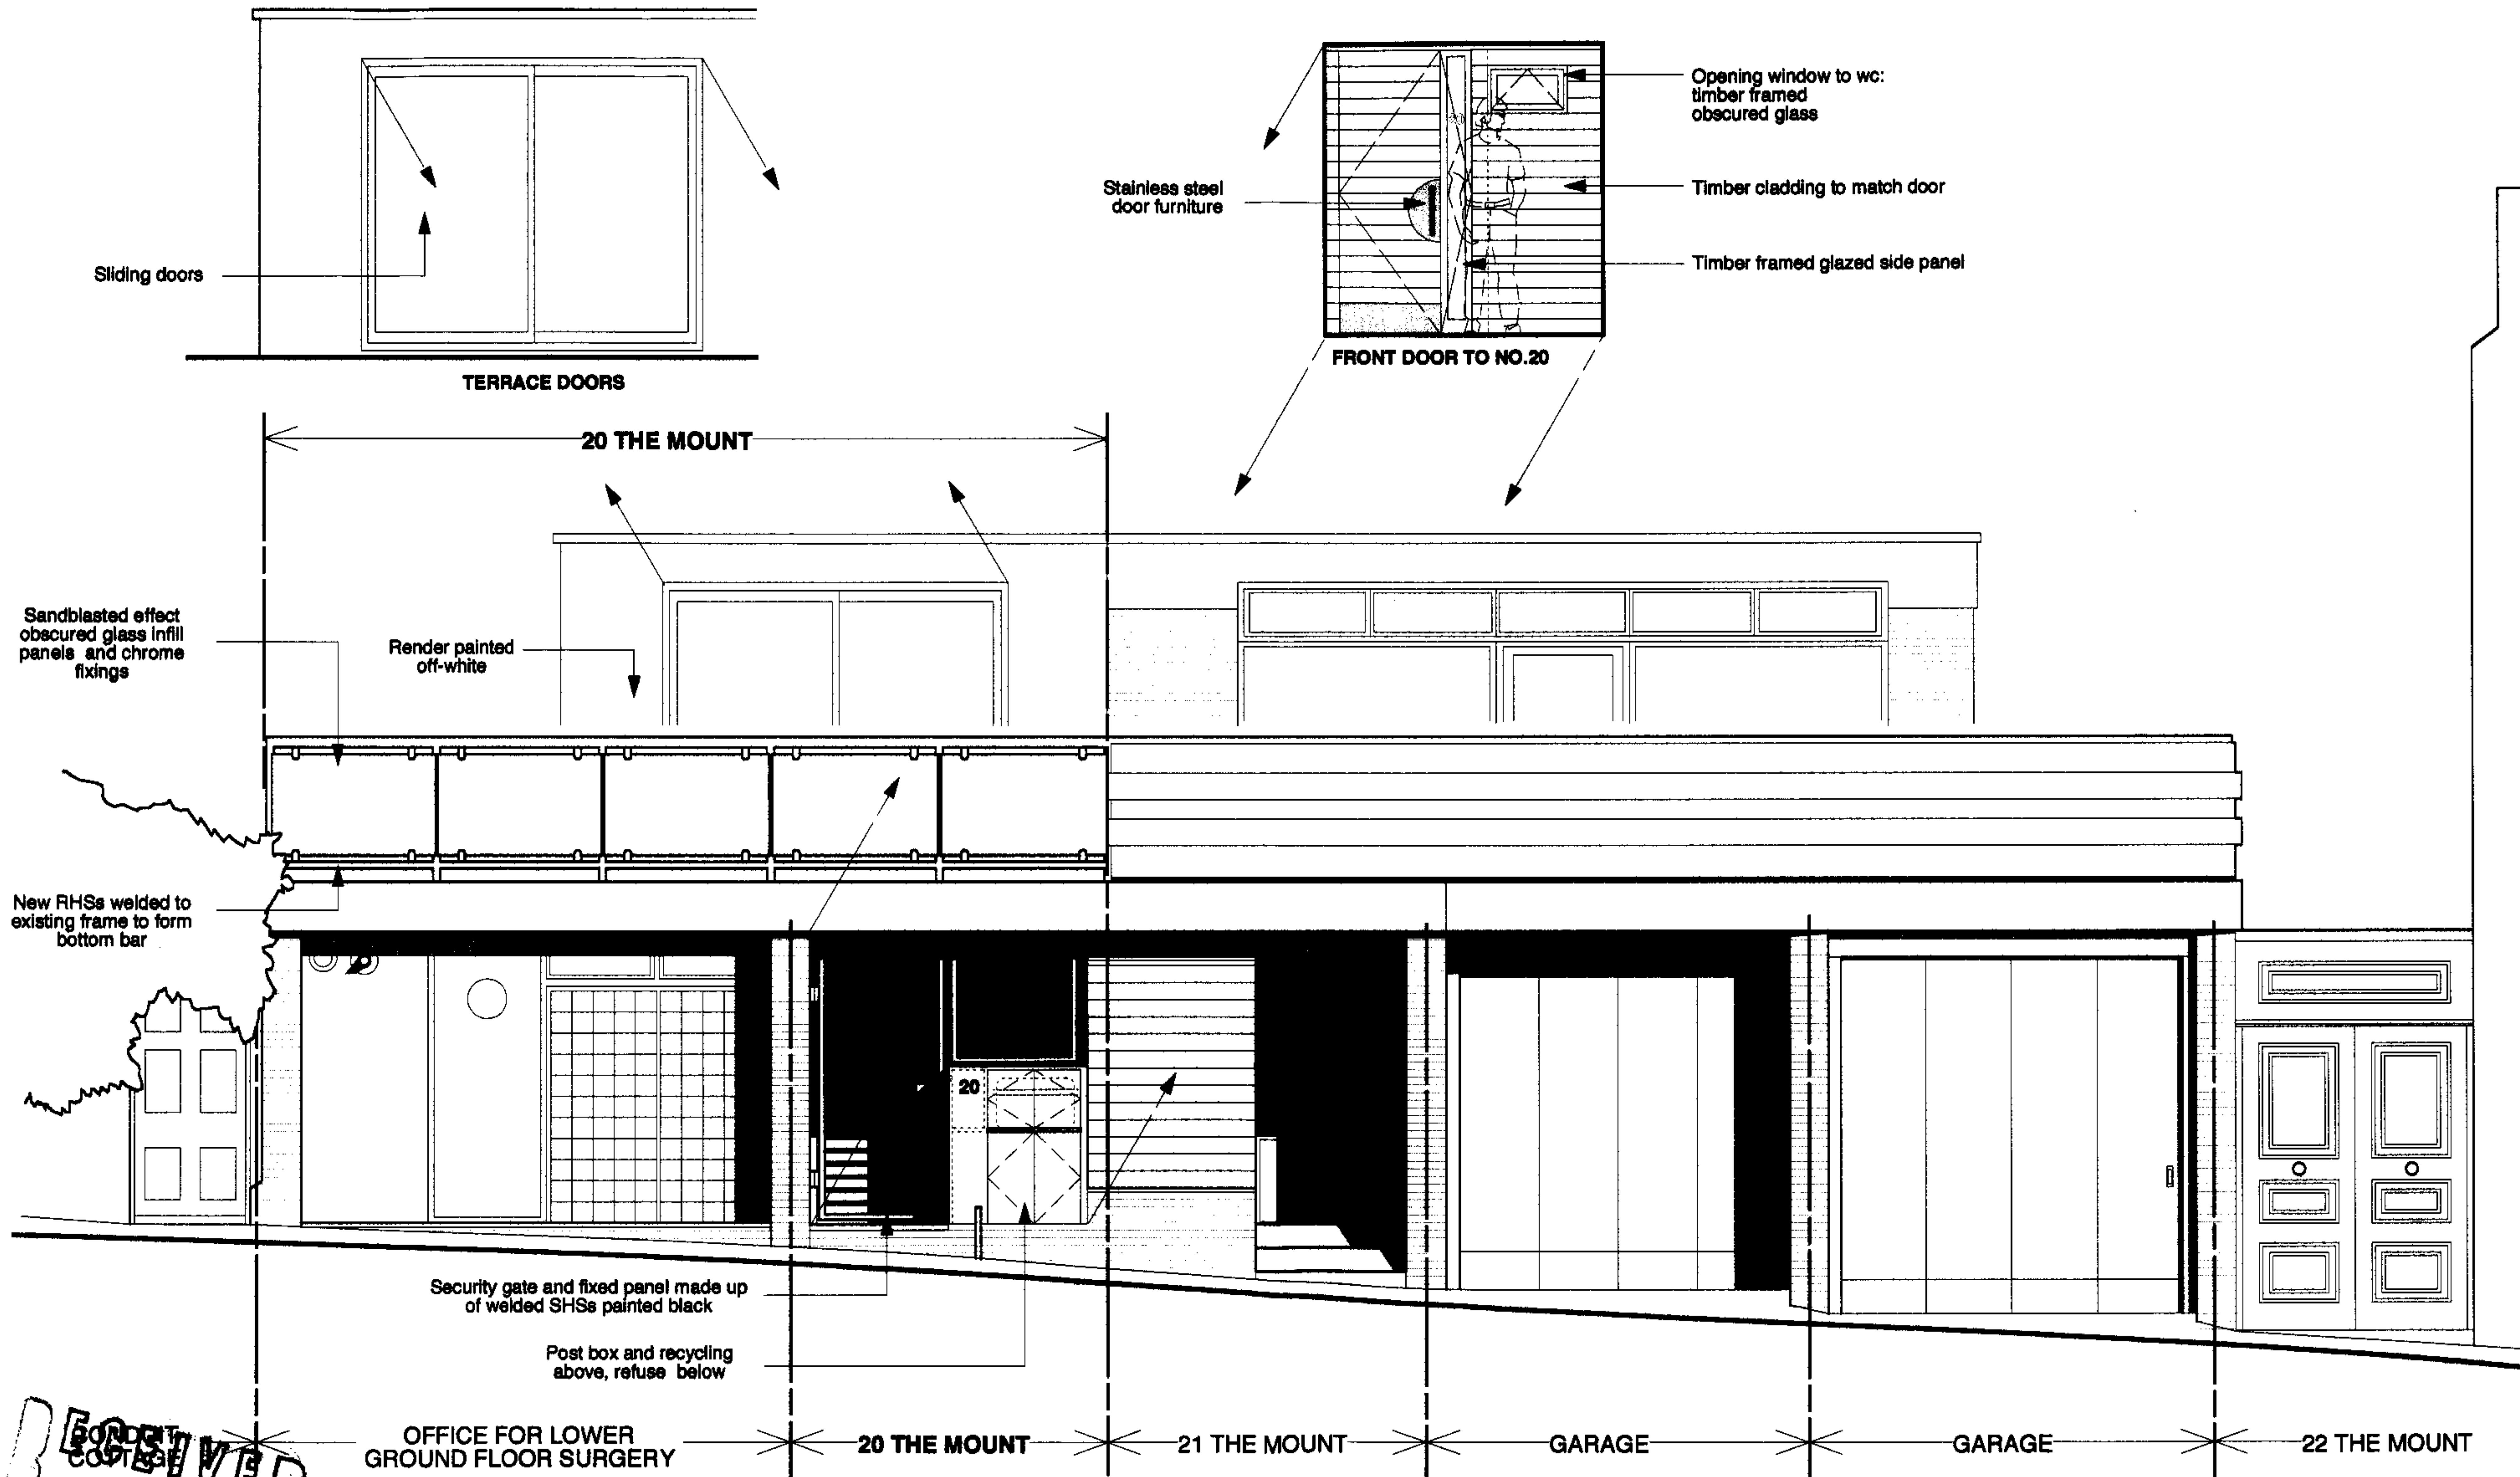


FORWARDED
29 NOV 2006

DRAWING		REV	DATE	BY	DESCRIPTION	NOTES
PROPOSED WEST ELEVATION		A	21.11.06	MW	TERRACE DOORS SHOWN IN FULL	DO NOT SCALE DIRECTLY FROM DRAWING. ALL DIMENSIONS TO BE CHECKED ON SITE.
PROJECT 20 THE MOUNT, NW3						
CLIENT MARIE AND STUART BRITTENDEN						
JOB NO. 0611	DRAWING NO. 120	REVISION A	DRAWN BY MW	DATE DRAWN 06.11.06	SCALE 1:50@A3	

Waghorn Gwynne Architects

301A Aberdeen House, 22/24 Highbury Grove, London, N5 2EA
020 72888767 info@waghornwynne.co.uk

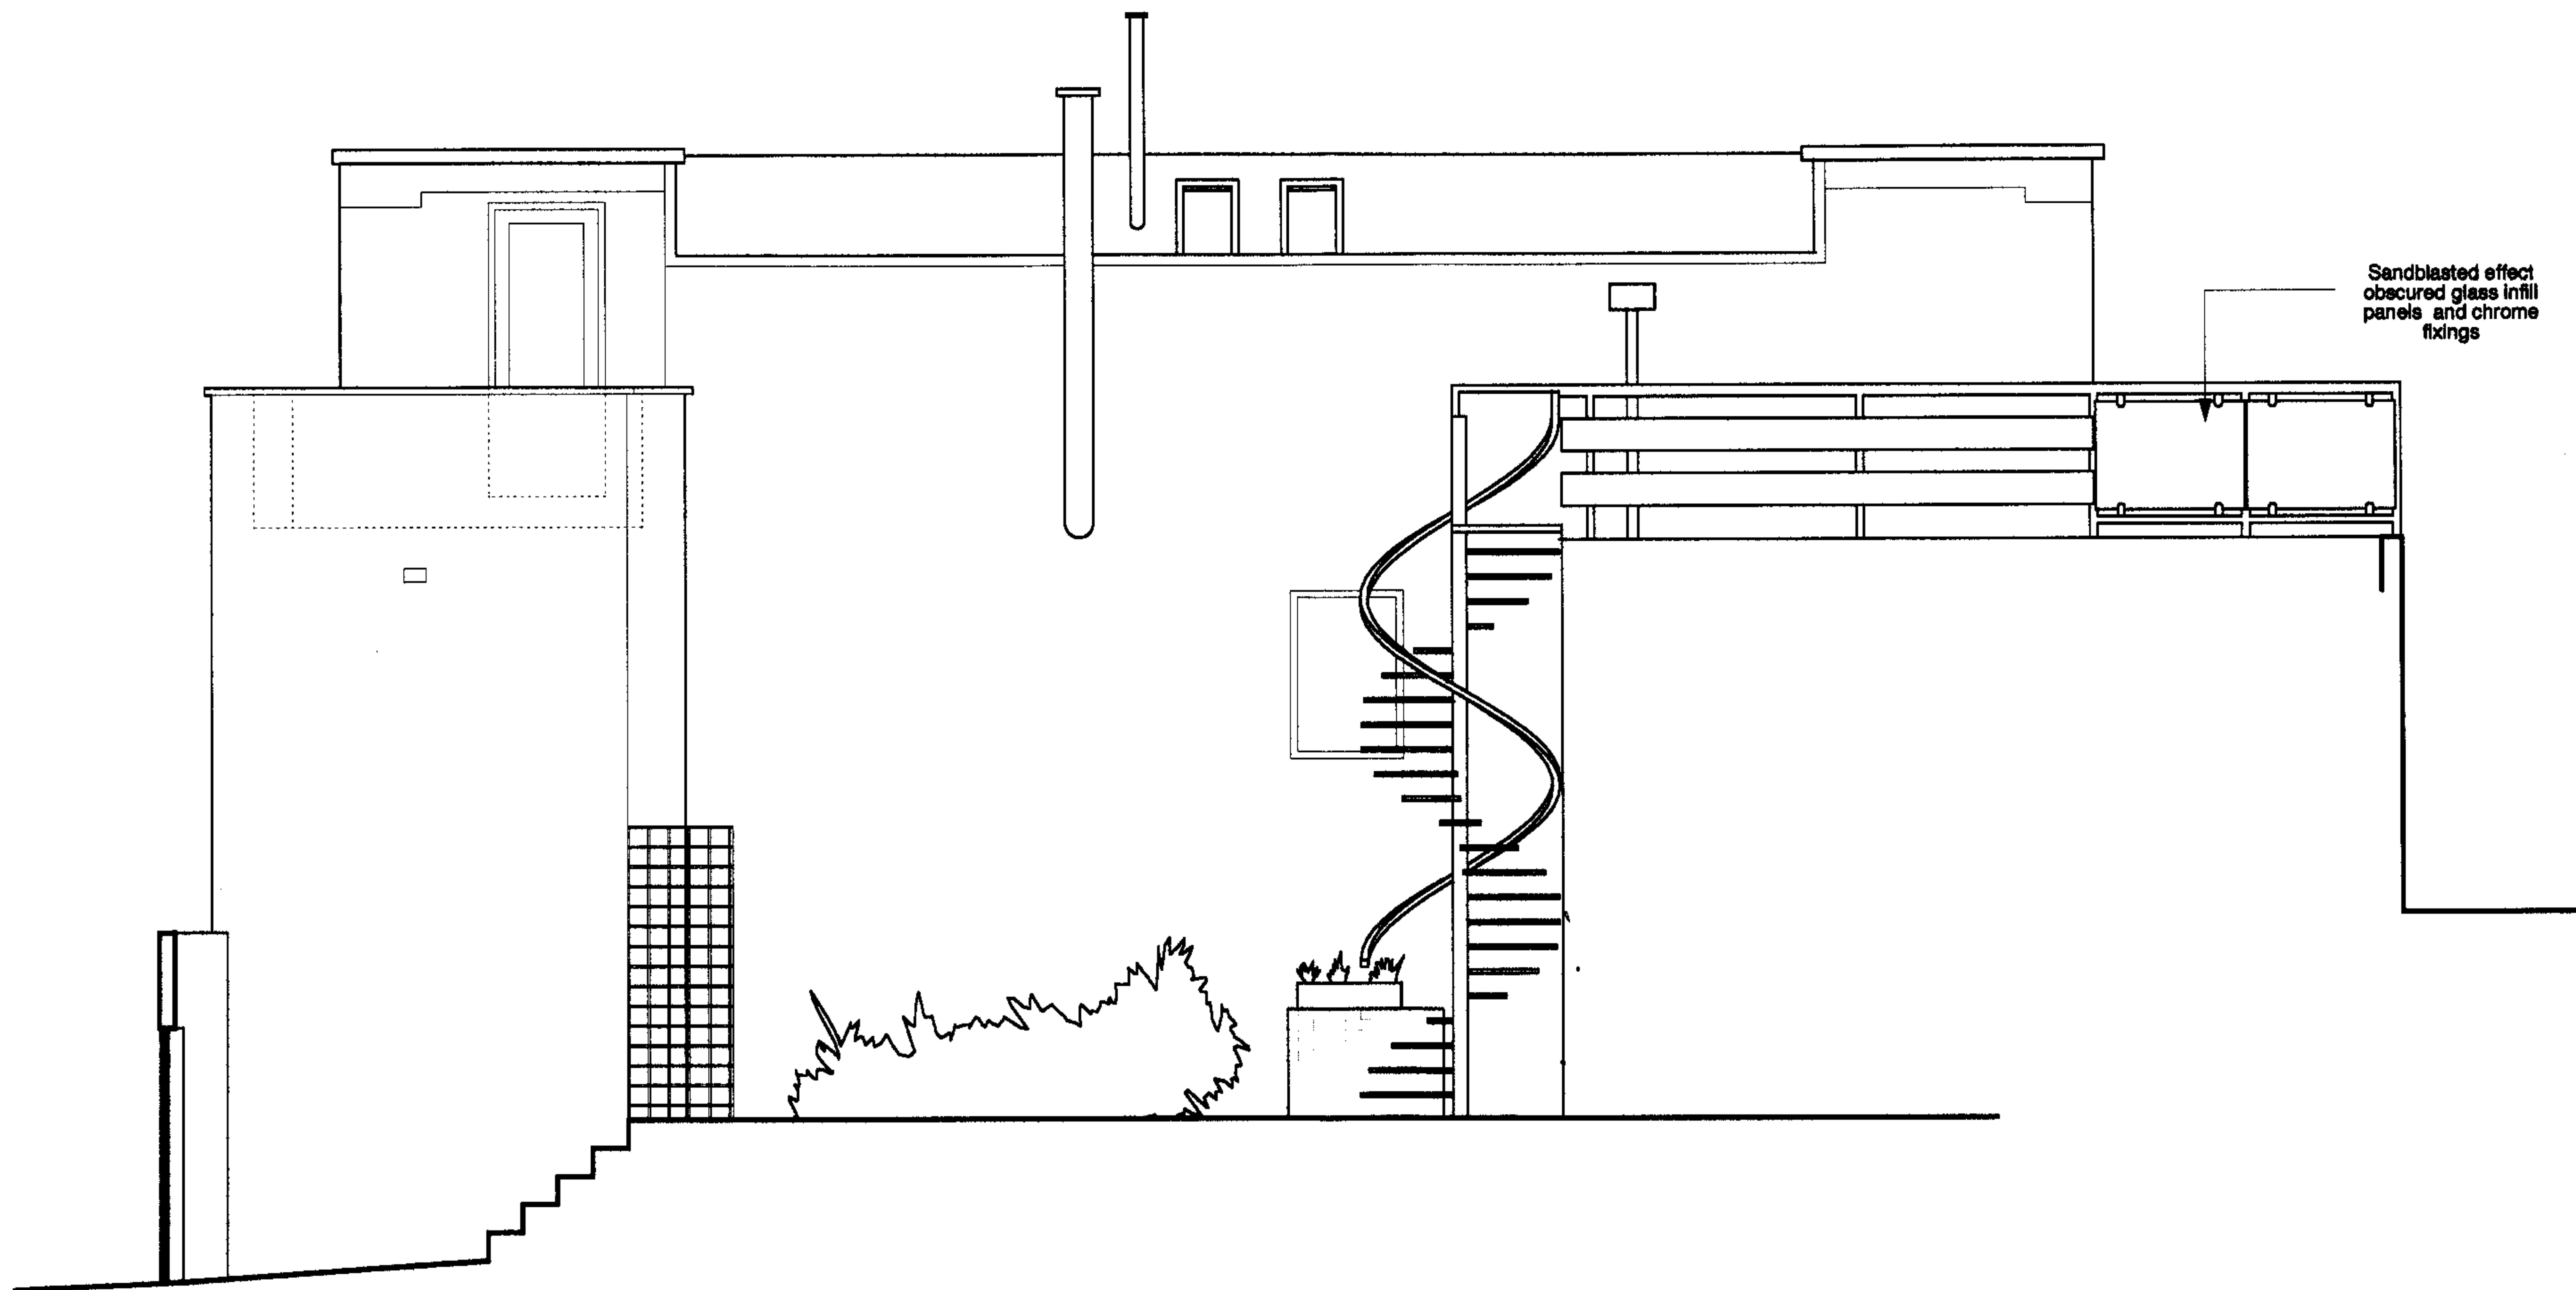

RECEIVED
29 NOV 2006

PROPOSED NORTH ELEVATION

PROJECT 20 THE MOUNT, NW3

CLIENT MARIE AND STUART BRITTENDEN

JOB NO.	DRAWING NO.	REVISION	DRAWN BY	DATE DRAWN	SCALE
0611	121		MW	21.11.06	1:50@A3

REV	DATE	BY	DESCRIPTION

NOTES

DO NOT SCALE DIRECTLY FROM DRAWING.
ALL DIMENSIONS TO BE CHECKED ON SITE.

Waghorn Gwynne Architects

301A Aberdeen House, 22/24 Highbury Grove, London, N5 2EA
020 72988767 info@waghornwynne.co.uk