


REV	DATE	NOTES

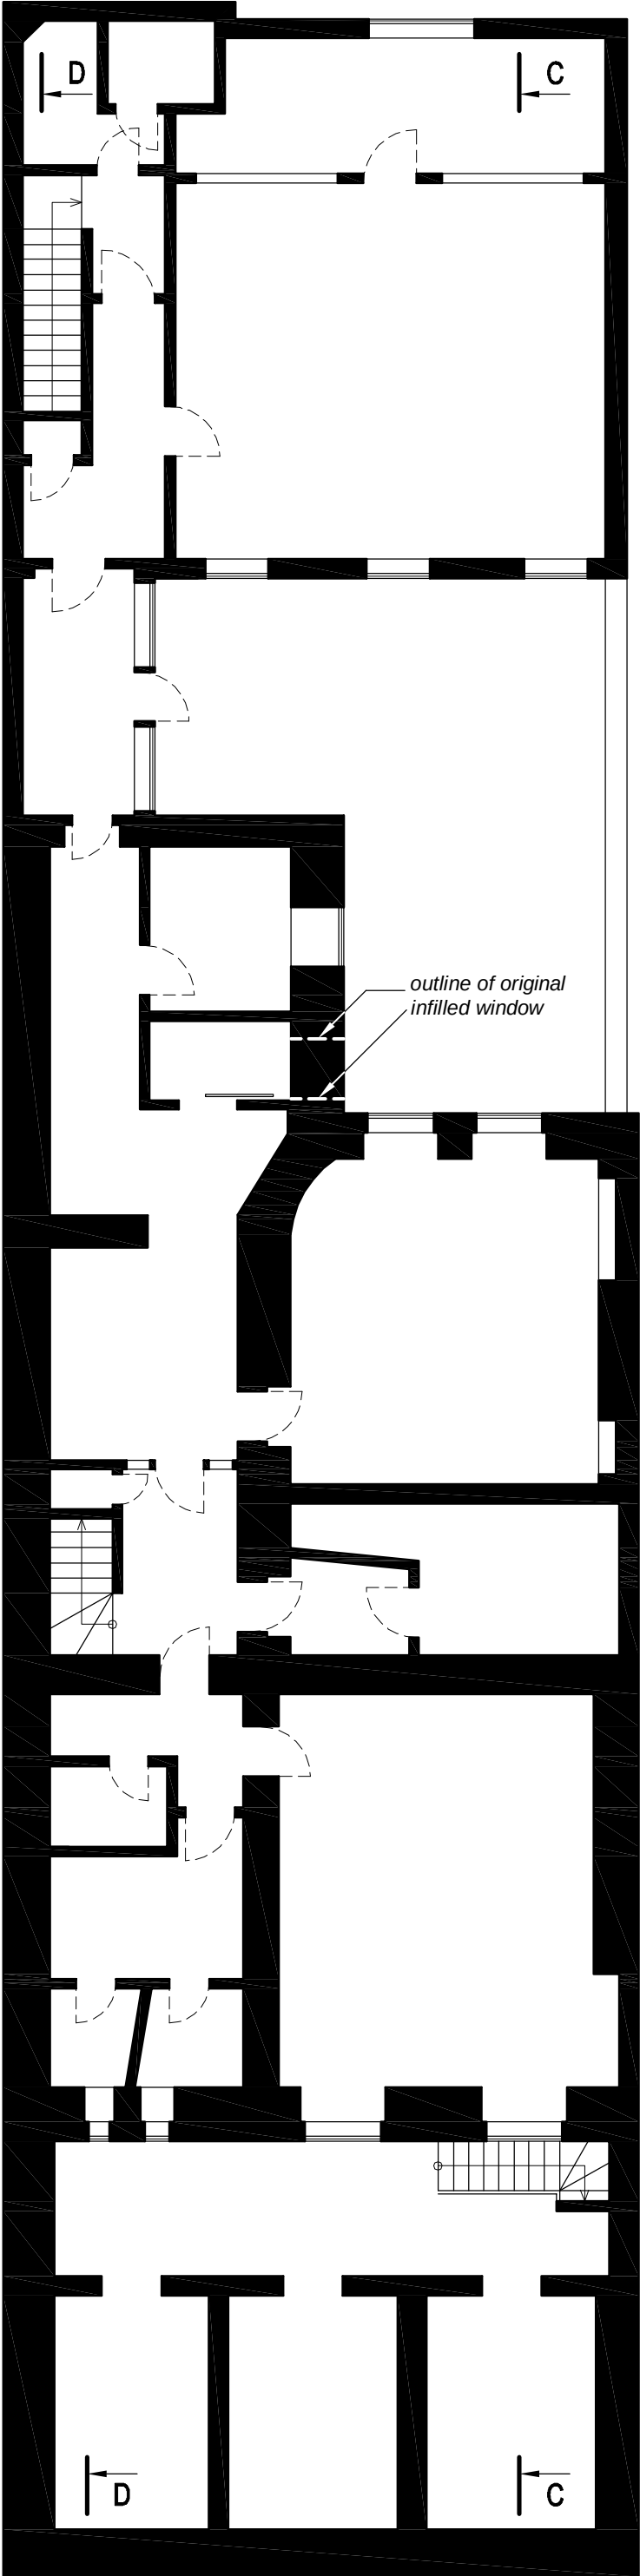

EXISTING BASEMENT FLOOR PLAN

THE BLACK ANT COMPANY LTD

Valmar House, 2 Valmar works
Camberwell, SE5 9NW

T: 020 7733 8805
F: 020 7733 8815

CLIENT

42 Bedford Square

DRAWING

Existing basement plan

DRAWING NO.

100-SV-01

SCALE

1:100 @ A3

DATE 15/09/06

DRAWN BY Ignius Pupinis Design

The Black Ant Company LTD copyright reserved