


REV	DATE	NOTES

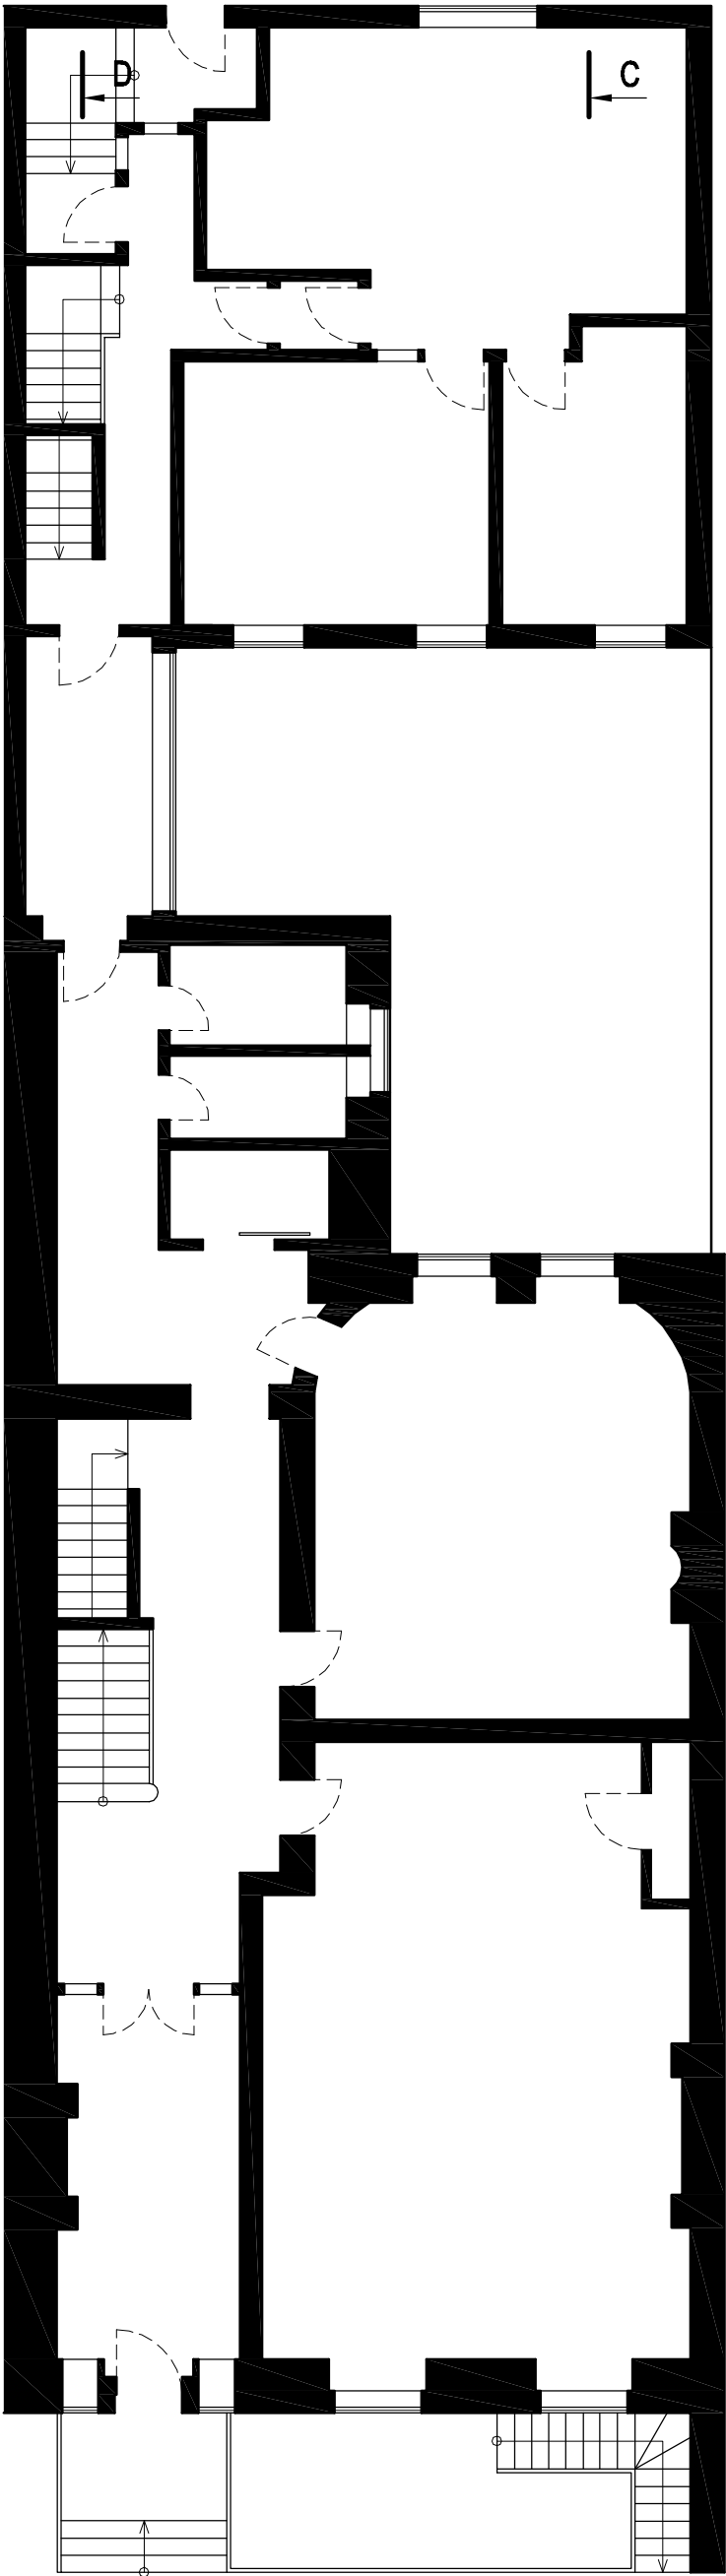

EXISTING GROUND FLOOR PLAN

THE BLACK ANT COMPANY LTD

Valmar House, 2 Valmar works
Camberwell, SE5 9NW

T: 020 7733 8805
F: 020 7733 8815

CLIENT

JOB

DRAWING

DRAWING NO.

SCALE

DATE 15/09/06

42 Bedford Square

Existing ground floor plan

100-SV-02

1:100 @ A3

DRAWN BY Ignius Pupinis Design

The Black Ant Company LTD copyright reserved