


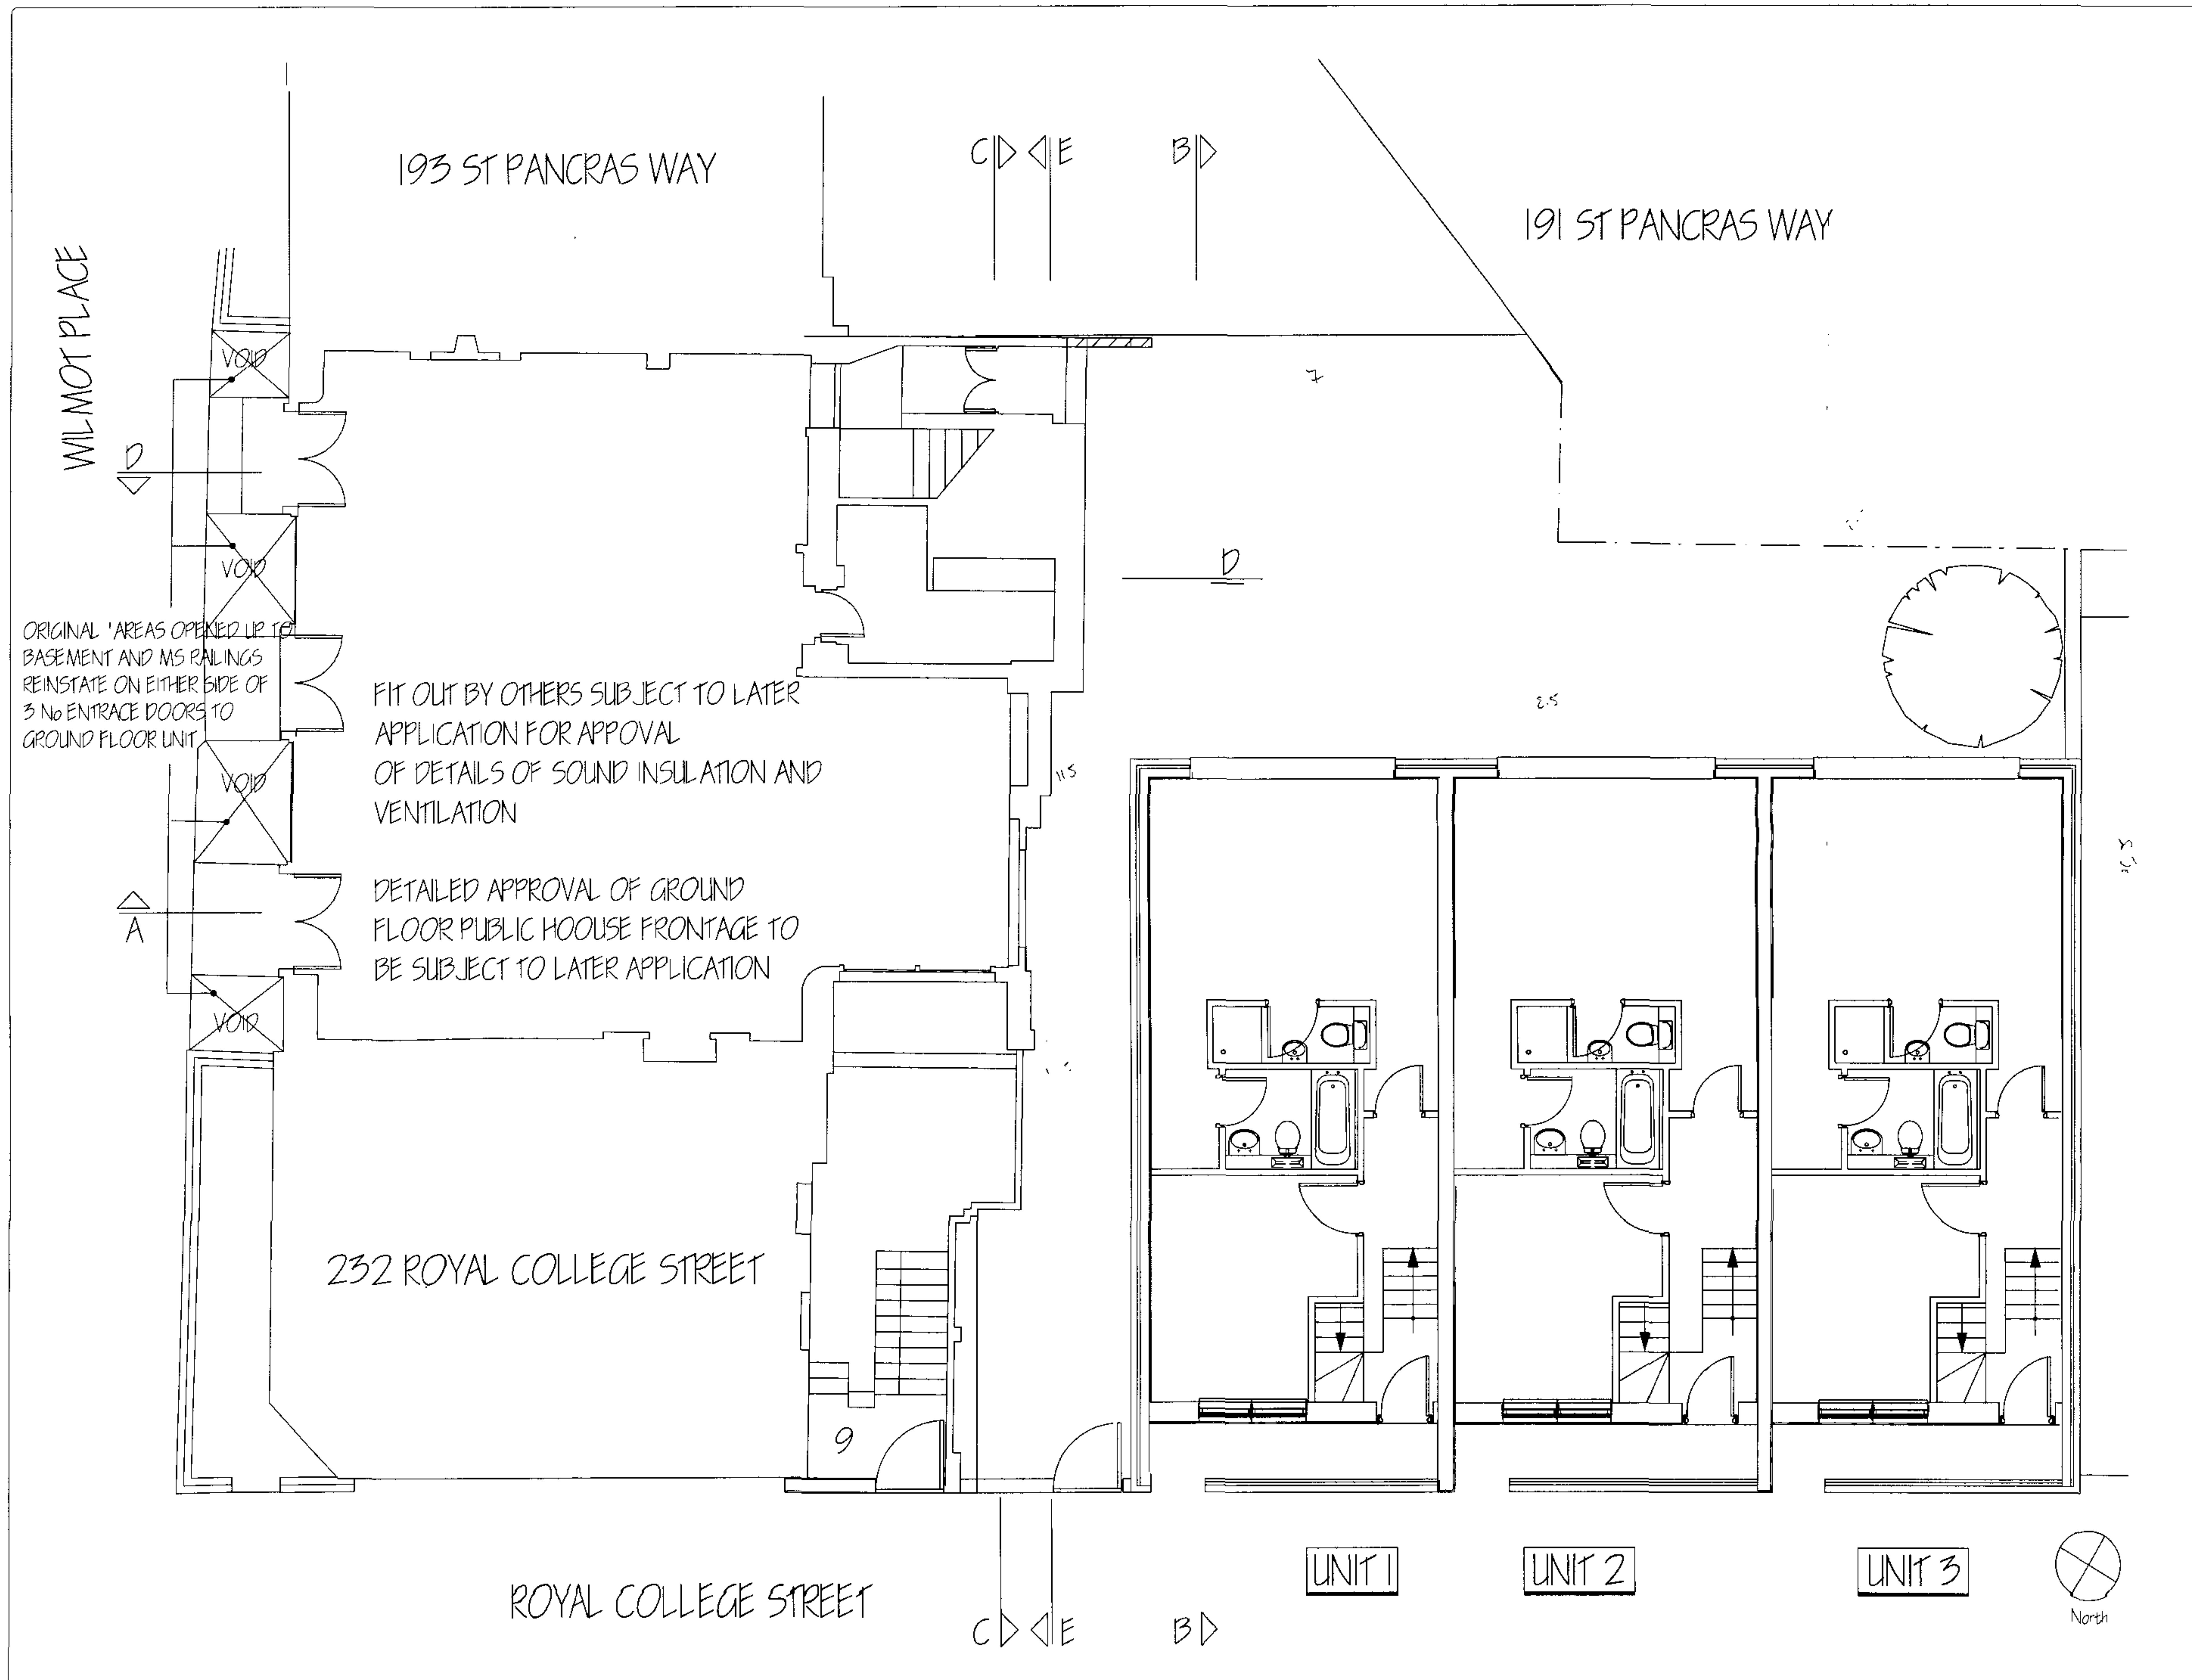

COPYRIGHT RESERVED © AXION CONSULTANTS LTD.

This drawing must be read with and checked against any structural, mechanical, electrical or other specialist documentation provided by the client and the architect.

The Contractor is to check and verify all building and site dimensions, areas and volumes at construction prior to work start.

NOTES

DO NOT SCALE THIS DRAWING

Revision

Project

ROYAL COLLEGE STREET

AXION
Consultants Limited

63 RIVINGTON STREET
LONDON EC2A 3QQ

 Telephone: 0171 613 1354
0171 613 1901
arch@axion.co.uk

Drawing

GROUND FLOOR PLAN

Date

SEPT 05

Scale

1:50

Drawing No.

589/002

Revision

F