
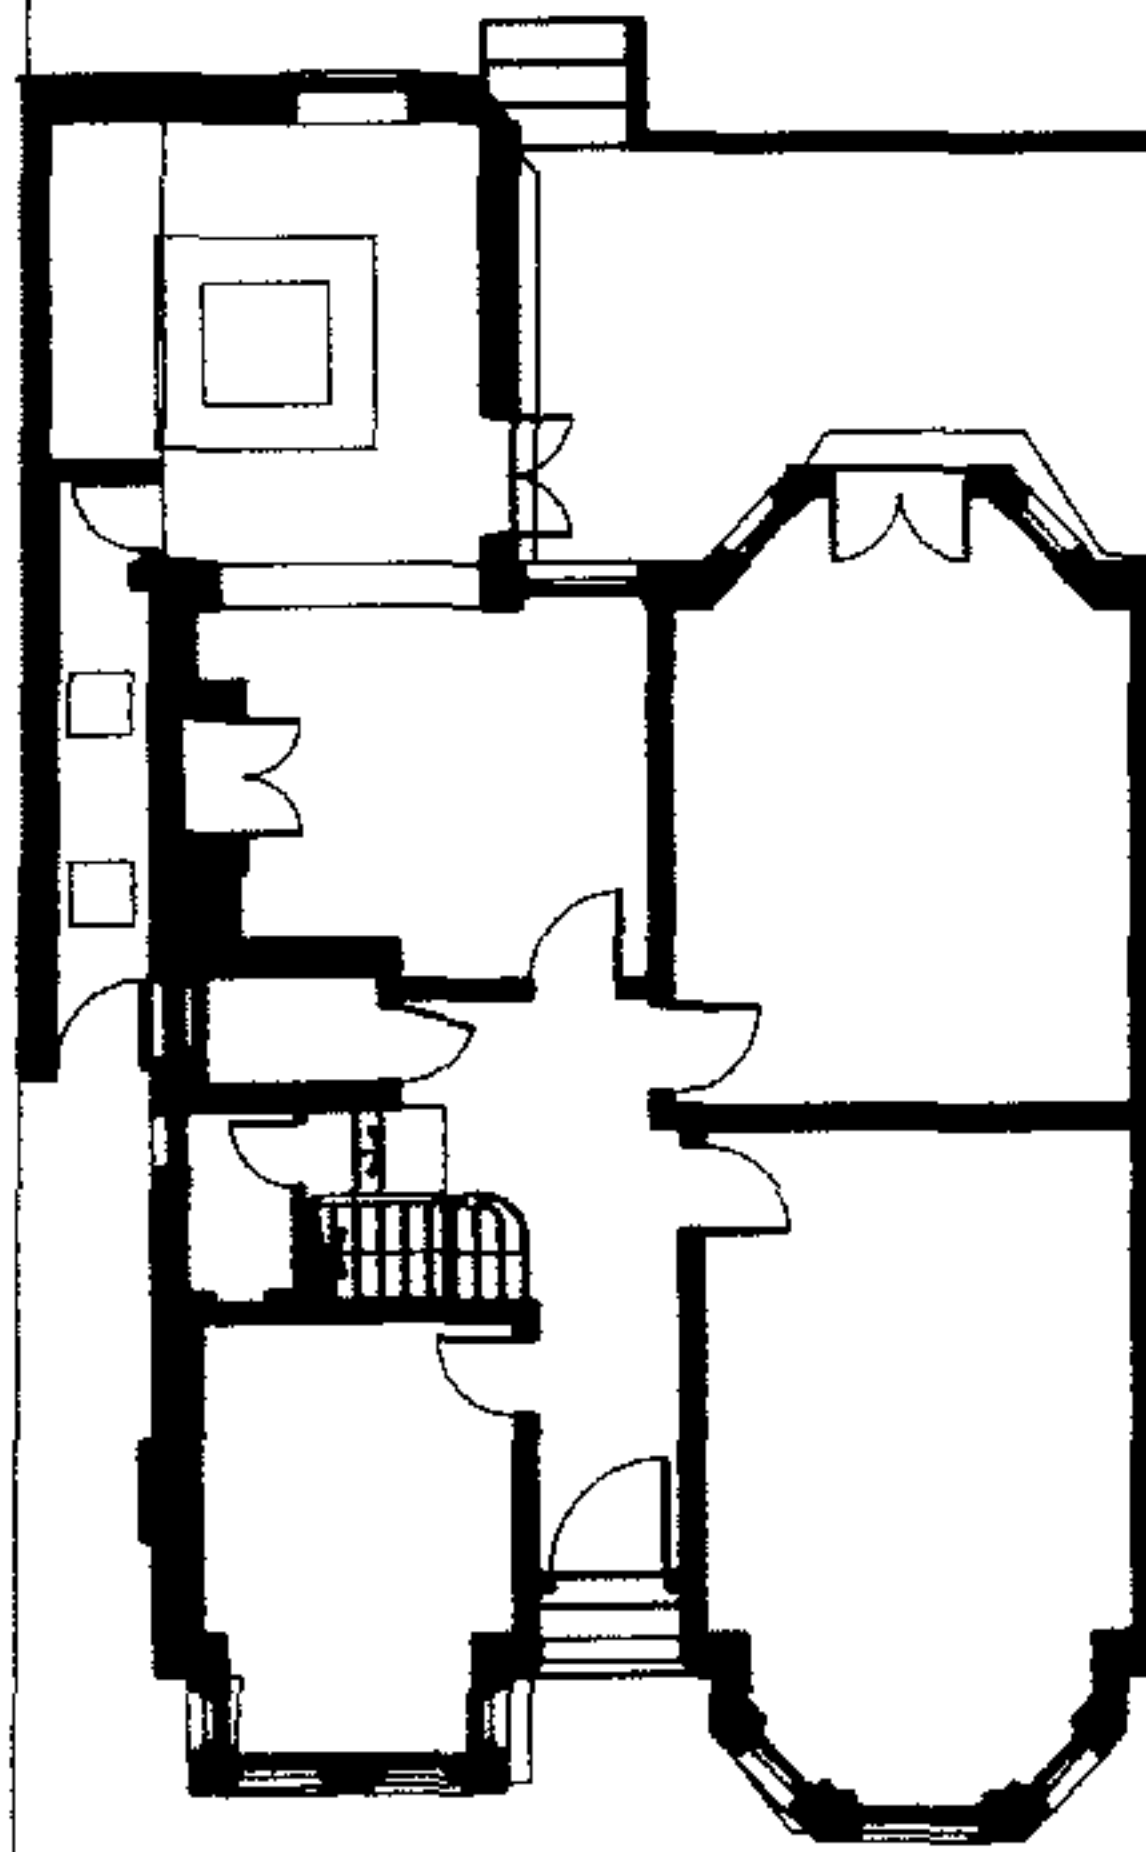
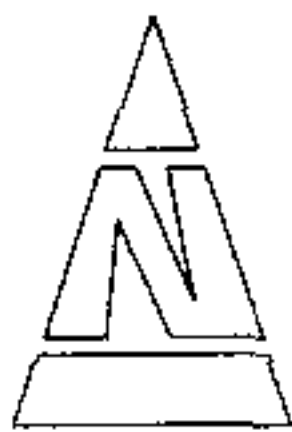


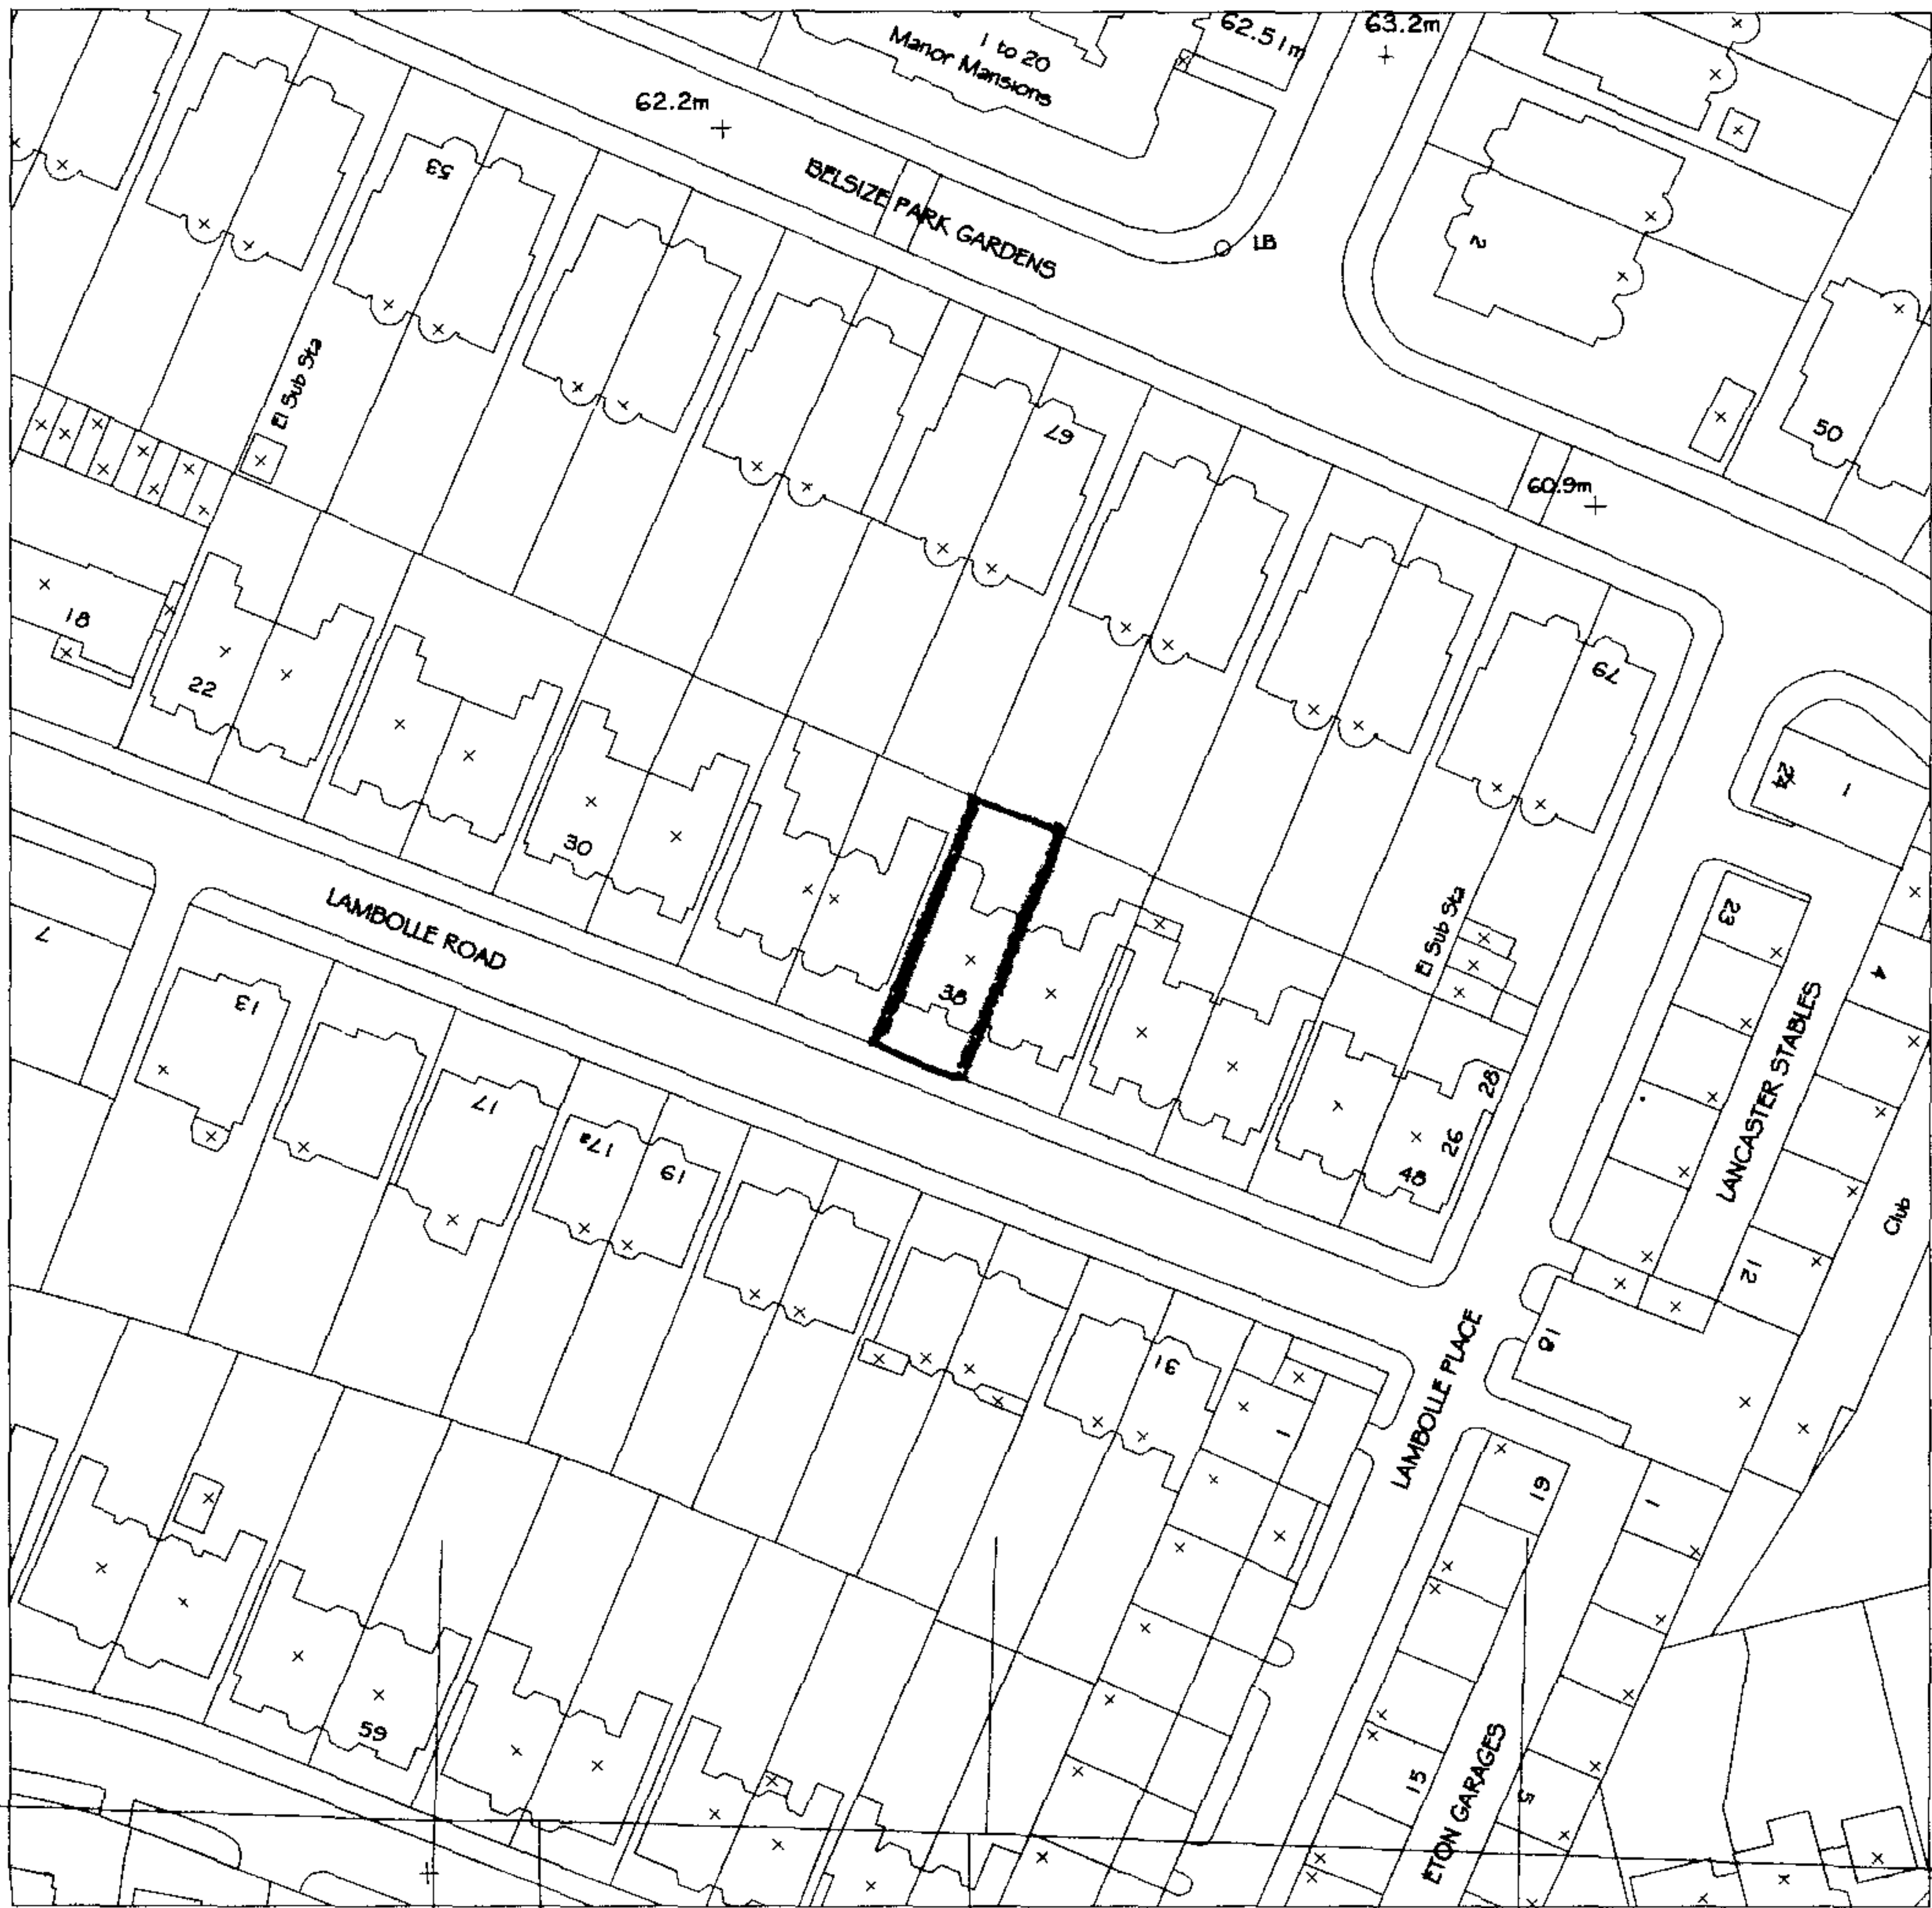

36

38

40

LAMBOLLE ROAD

DO NOT SCALE FROM THIS DRAWING
THIS DRAWING IS COPYRIGHT

REVISIONS:

PROJECT:
38 LAMBOLLE ROAD
BELSIZE PARK
LONDON NW3 4HR

Scale:
1:200 @ A3
1:1250

Date:
06.10.06

KASIA WHITFIELD
Design Consultant

NOTES:

DRAWING TITLE:
SITE PLAN
LOCATION PLAN

Dwg No:
LR3-EXO

Rev:

Tel: 020 75869624
Mob: 07985 035333
email: Kasia_Whitfield@hotmail.com