


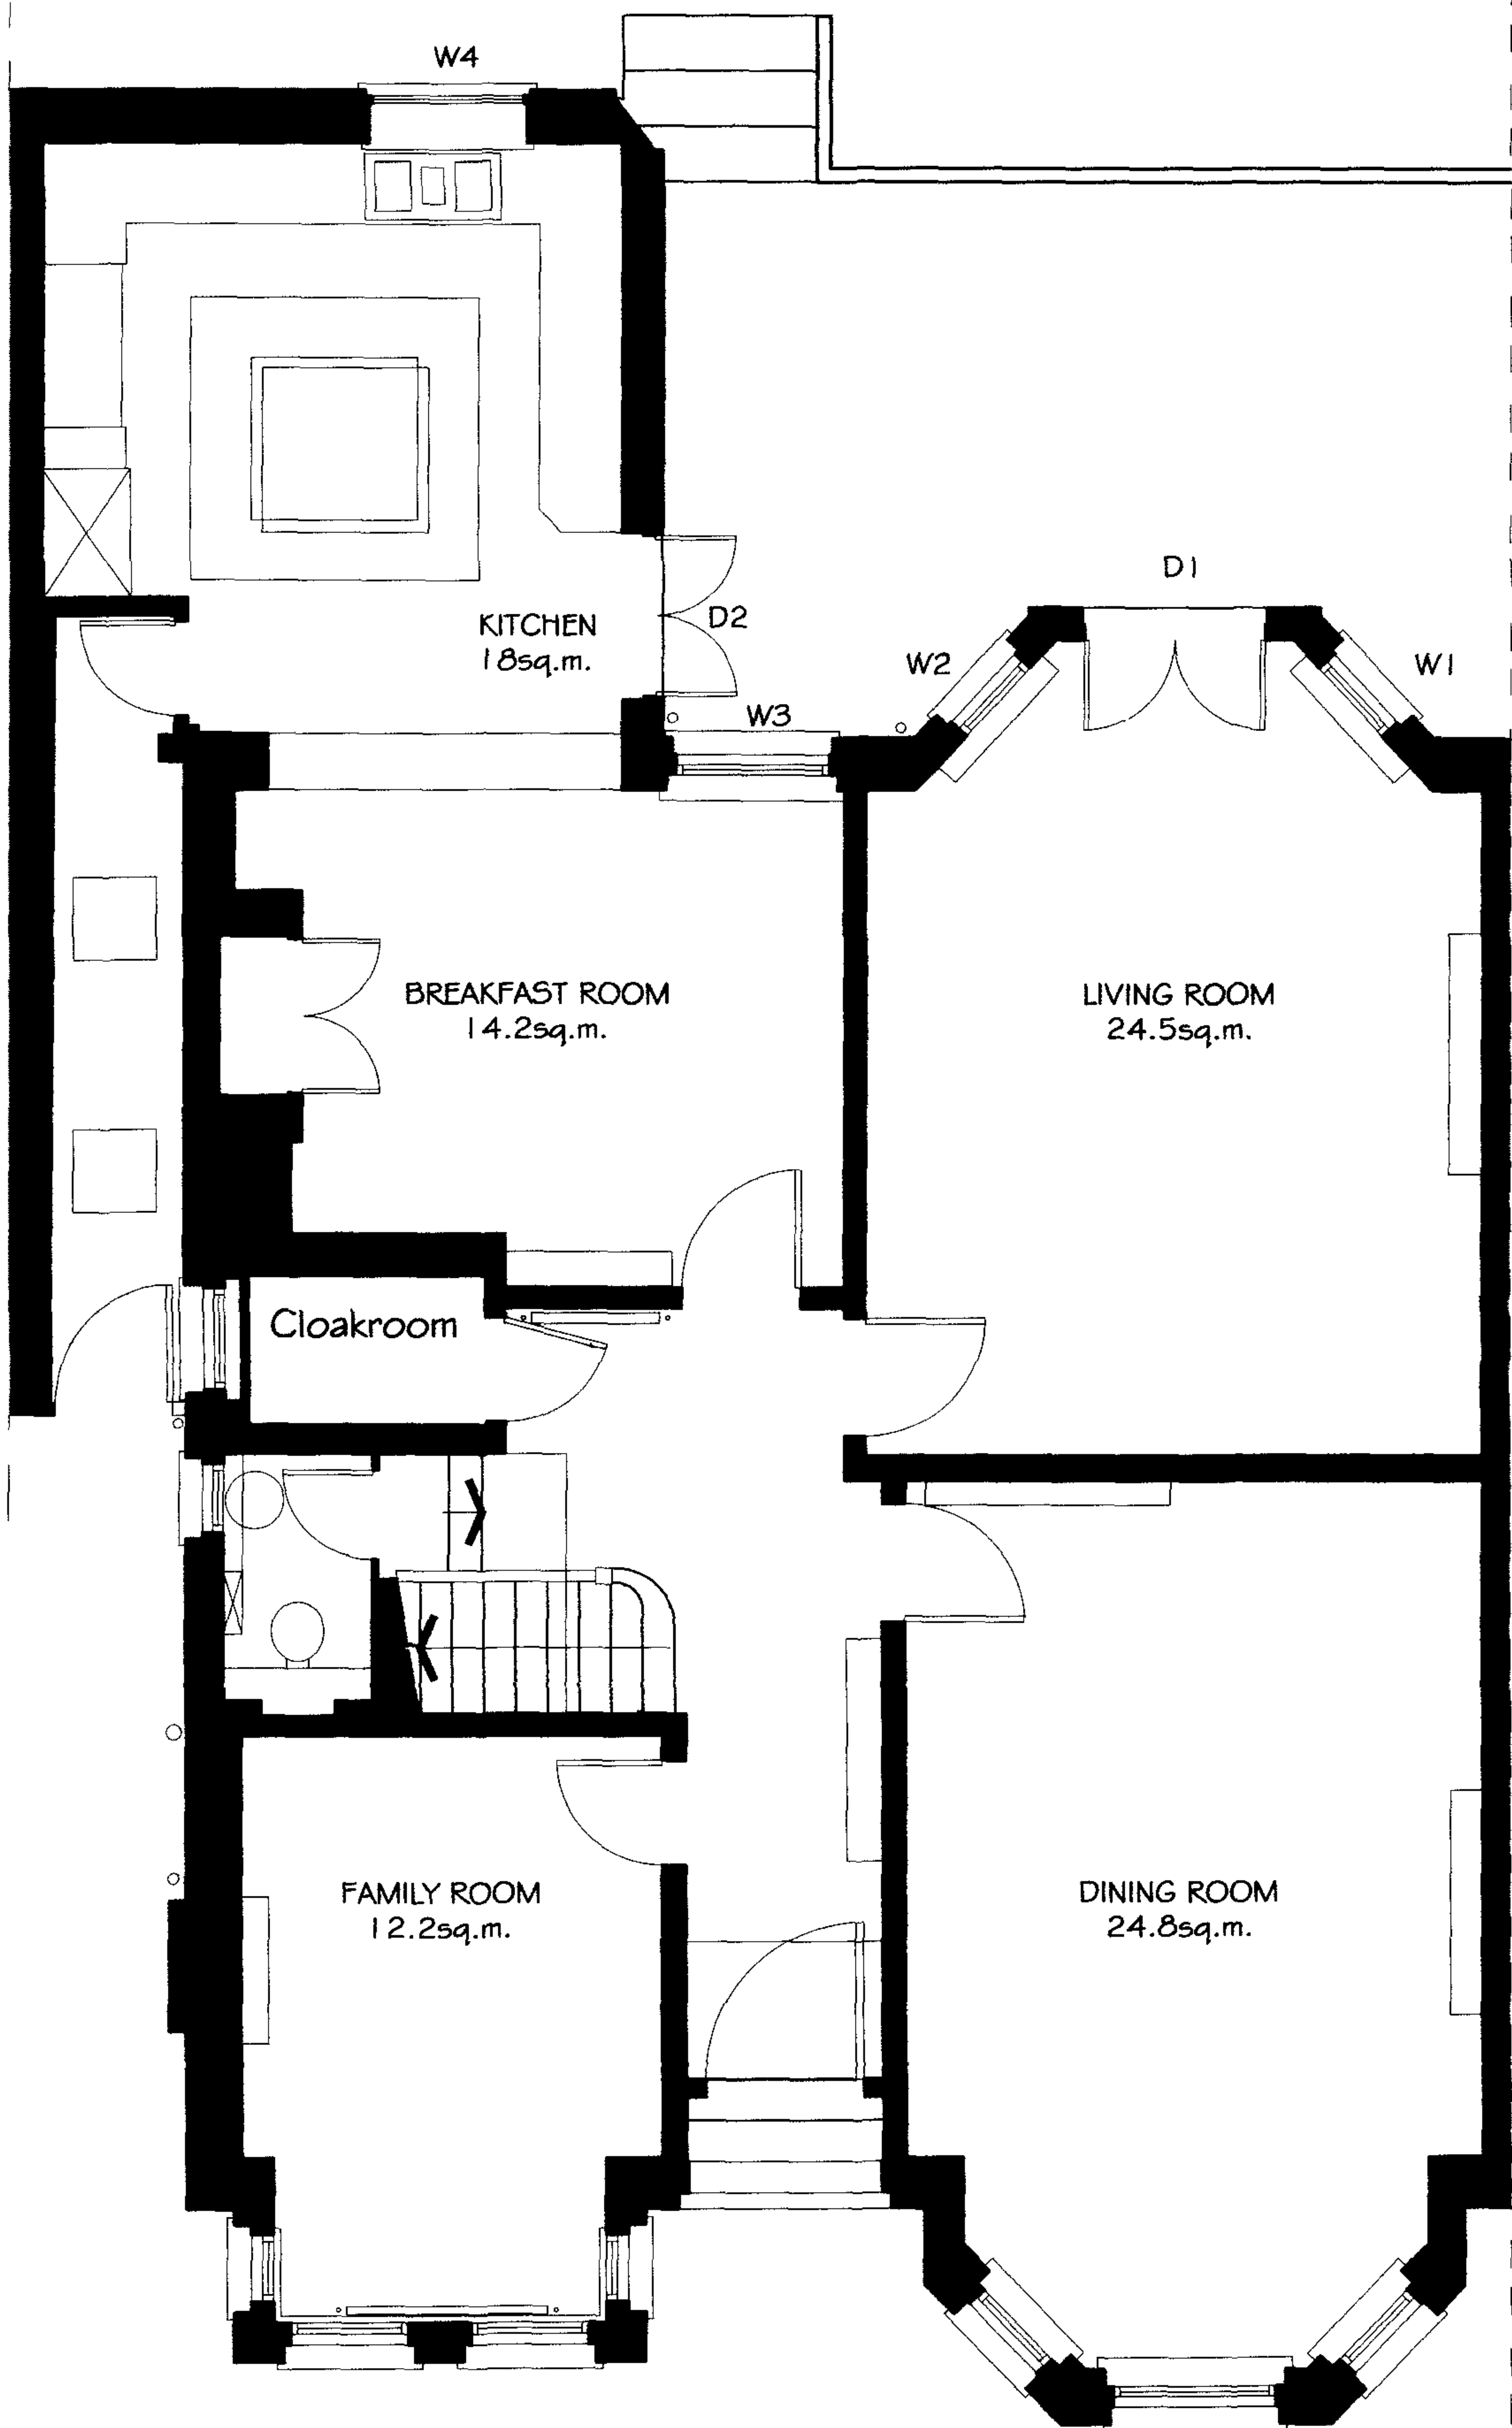

DO NOT SCALE FROM THIS DRAWING
THIS DRAWING IS COPYRIGHT

REVISIONS:

PROJECT:
38 LAMBOLLE ROAD
BELSIZE PARK
LONDON NW3 4HR

Scale:
1:50 @ A3

Date:
06.10.06

NOTES:

DRAWING TITLE:
GROUND FLOOR PLAN
as Existing

Dwg No:
LR3-EX1

Rev:

KASIA WHITFIELD
Design Consultant


Tel: 020 75869624
Mob: 07985 035333
email: Kasia_Whitfield@hotmail.com



No.40

No.38 LAMBOLLE ROAD

DO NOT SCALE FROM THIS DRAWING THIS DRAWING IS COPYRIGHT	REVISIONS:	PROJECT: 38 LAMBOLLE ROAD BELSIZE PARK LONDON NW3 4HR	Scale: 1:50 @ A3	Date: 06.10.06	KASIA WHITFIELD <i>Design Consultant</i> Tel: 020 75869624 Mob: 07985 035333 email: Kasia_Whitfield@hotmail.com
NOTES:		DRAWING TITLE: REAR ELEVATION as Existing	Dwg No: LR3-EX2	Rev:	

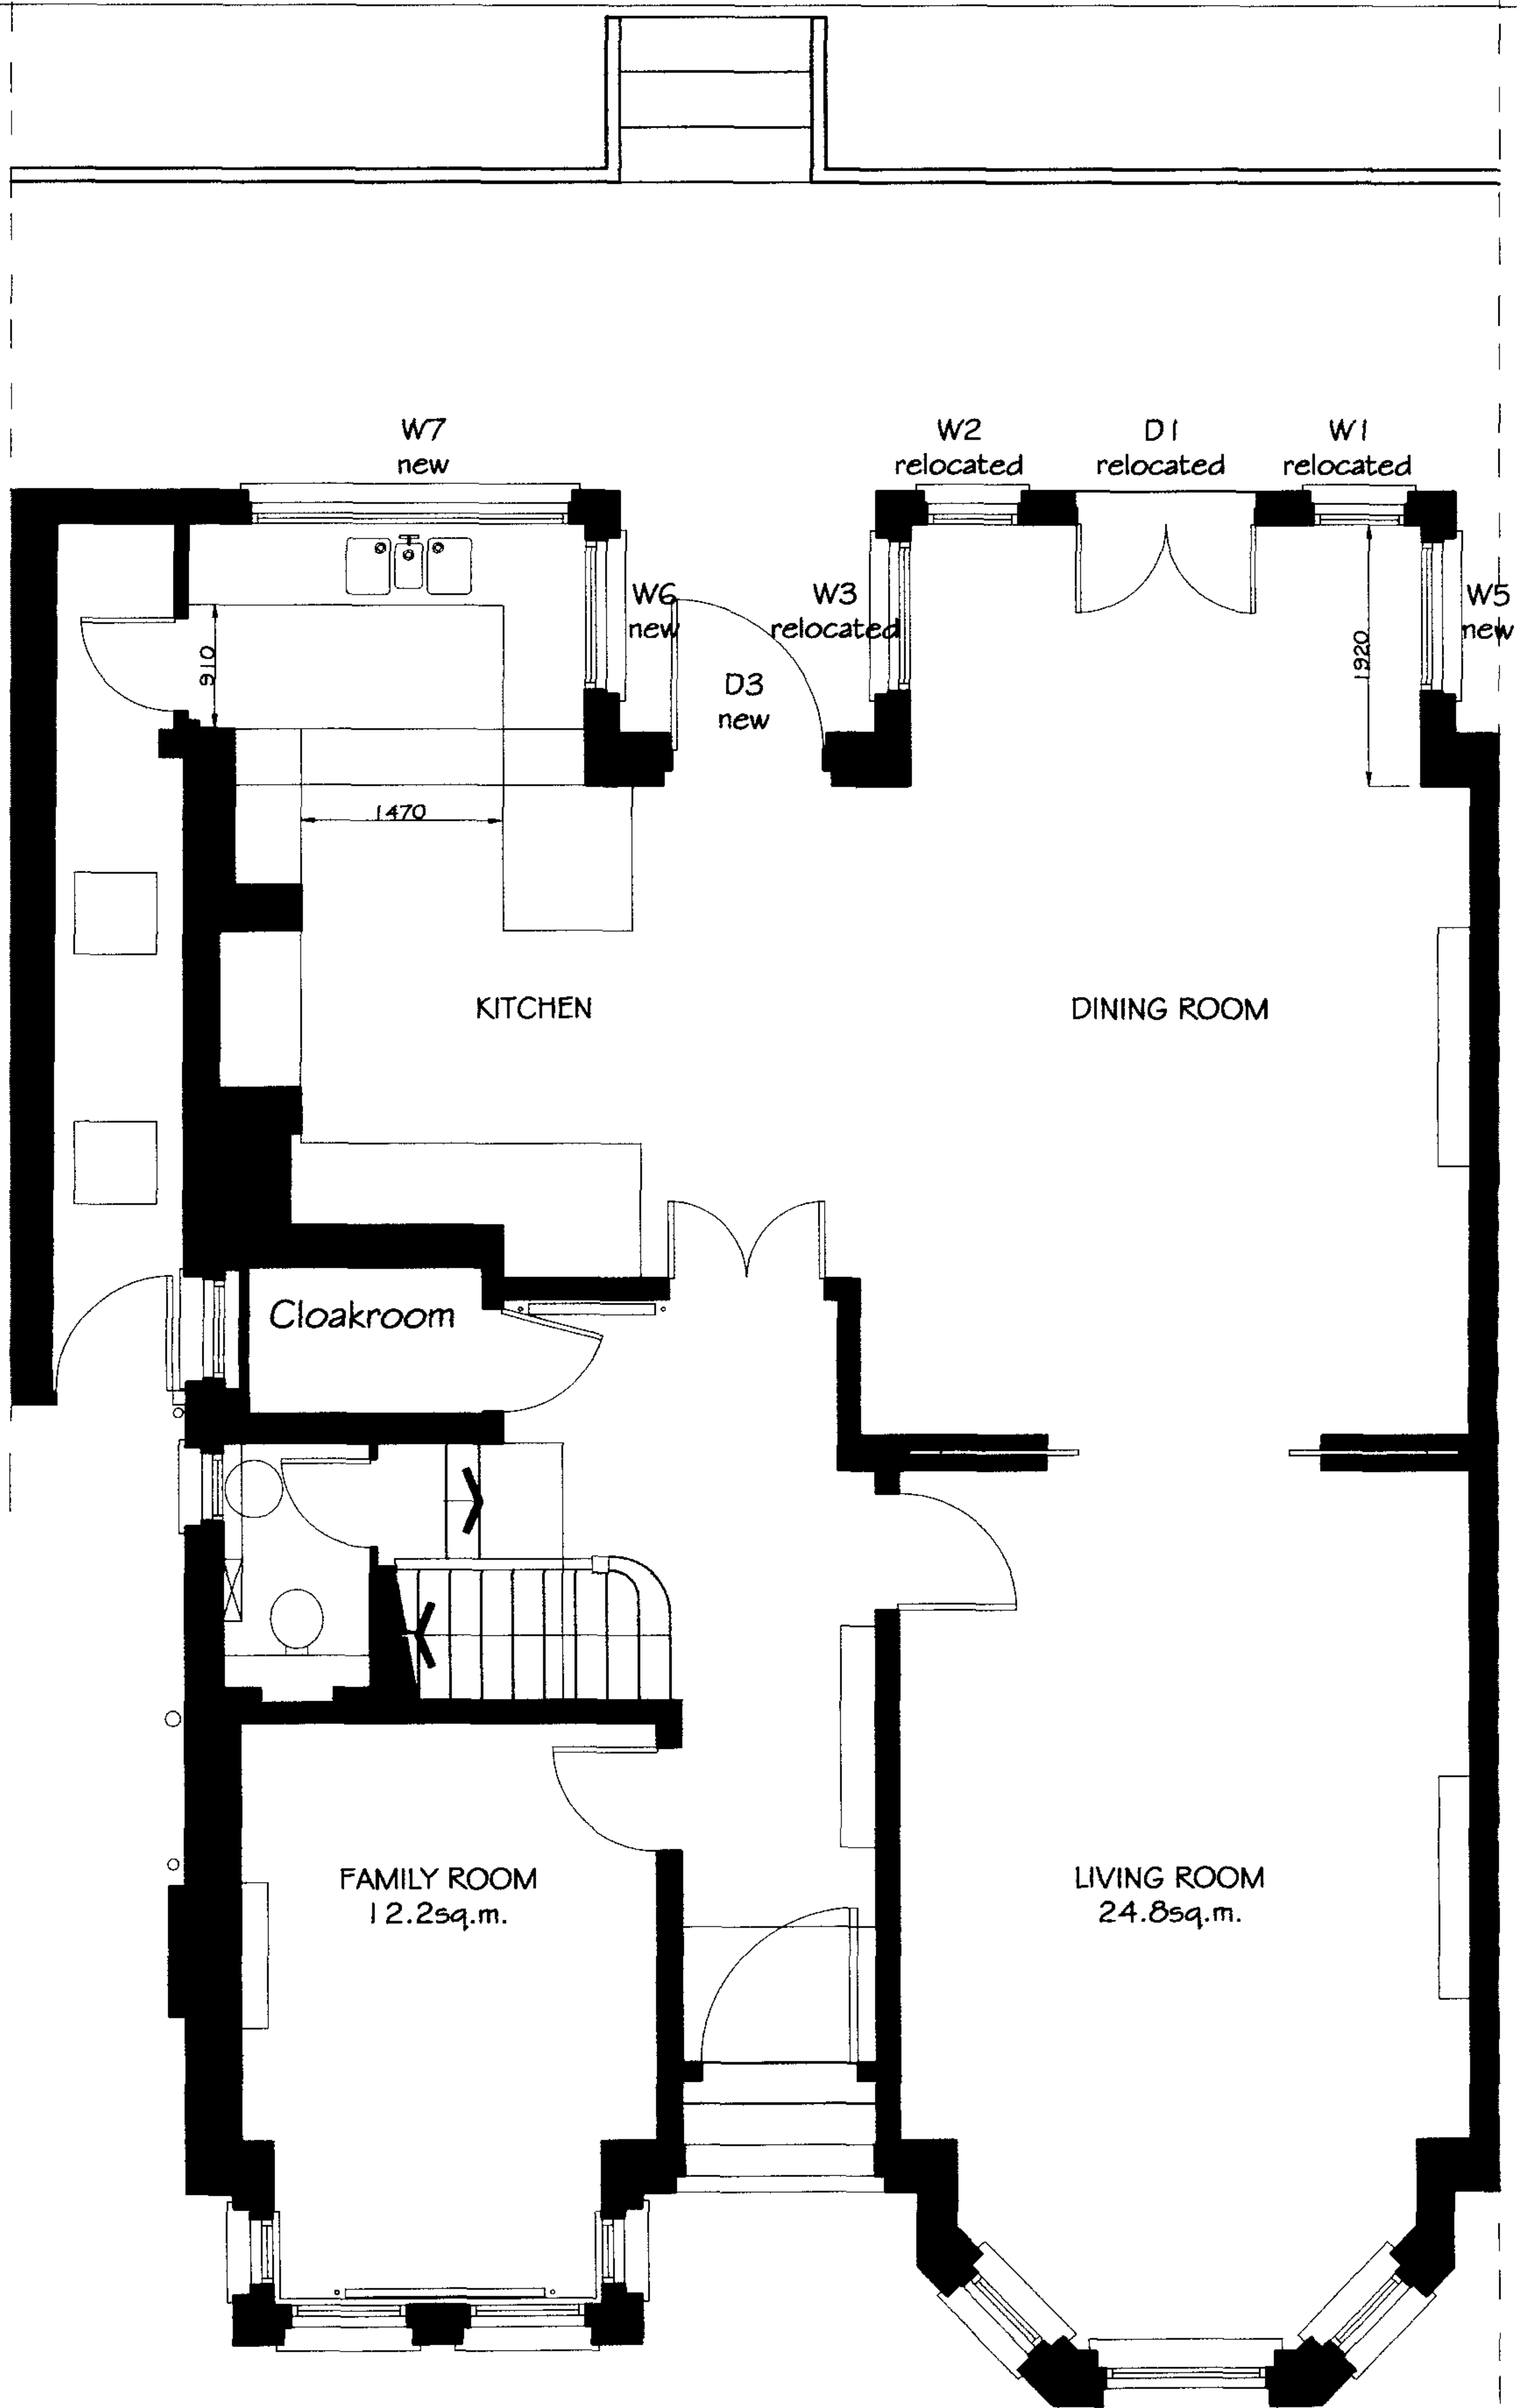

DO NOT SCALE FROM THIS DRAWING
THIS DRAWING IS COPYRIGHT

NOTES:

REVISIONS:

PROJECT:
38 LAMBOLLE ROAD
BELSIZE PARK
LONDON NW3 4HR

DRAWING TITLE:
GROUND FLOOR PLAN
as Proposed

Scale:
1:50 @ A3

Dwg No:
LR3-PP1

Date:
16.10.06

Rev:

KASIA WHITFIELD
Design Consultant

Tel: 020 75869624
Mob: 07985 035333
email: Kasia_Whitfield@hotmail.com



No.40

No.38 LAMBOLLE ROAD

NEW TIMBER
FRAMED SLIDING
SASH WINDOWS TO
MATCH EXISTING

NEW TIMBER
FRAMED GLASS
DOOR PAINTED
WHITE

ALL NEW WINDOWS
AND DOORS TO BE
PAINTED WHITE

DO NOT SCALE FROM THIS DRAWING THIS DRAWING IS COPYRIGHT	REVISIONS:	PROJECT: 38 LAMBOLLE ROAD BELSIZE PARK LONDON NW3 4HR	Scale: 1:50 @ A3	Date: 16.10.06	KASIA WHITFIELD Design Consultant Tel: 020 75869624 Mob: 07985 035333 email: Kasia_Whitfield@hotmail.com
		DRAWING TITLE: REAR ELEVATION as Proposed	Dwg No: LR3-PP2	Rev:	



EXISTING REAR ELEVATION



PROPOSED REAR ELEVATION

DO NOT SCALE FROM THIS DRAWING
THIS DRAWING IS COPYRIGHT

NOTES:

REVISIONS:

PROJECT:
38 LAMBOLLE ROAD
BELSIZE PARK
LONDON NW3 4HR

DRAWING TITLE:
REAR ELEVATION
as Existing & Proposed

Scale:
1:100 @ A3



Dwg No:
LR3-PP2-1

Date:
16.10.06

Rev:

KASIA WHITFIELD
Design Consultant


Tel: 020 75869624
Mob: 07985 035333
email: Kasia_Whitfield@hotmail.com

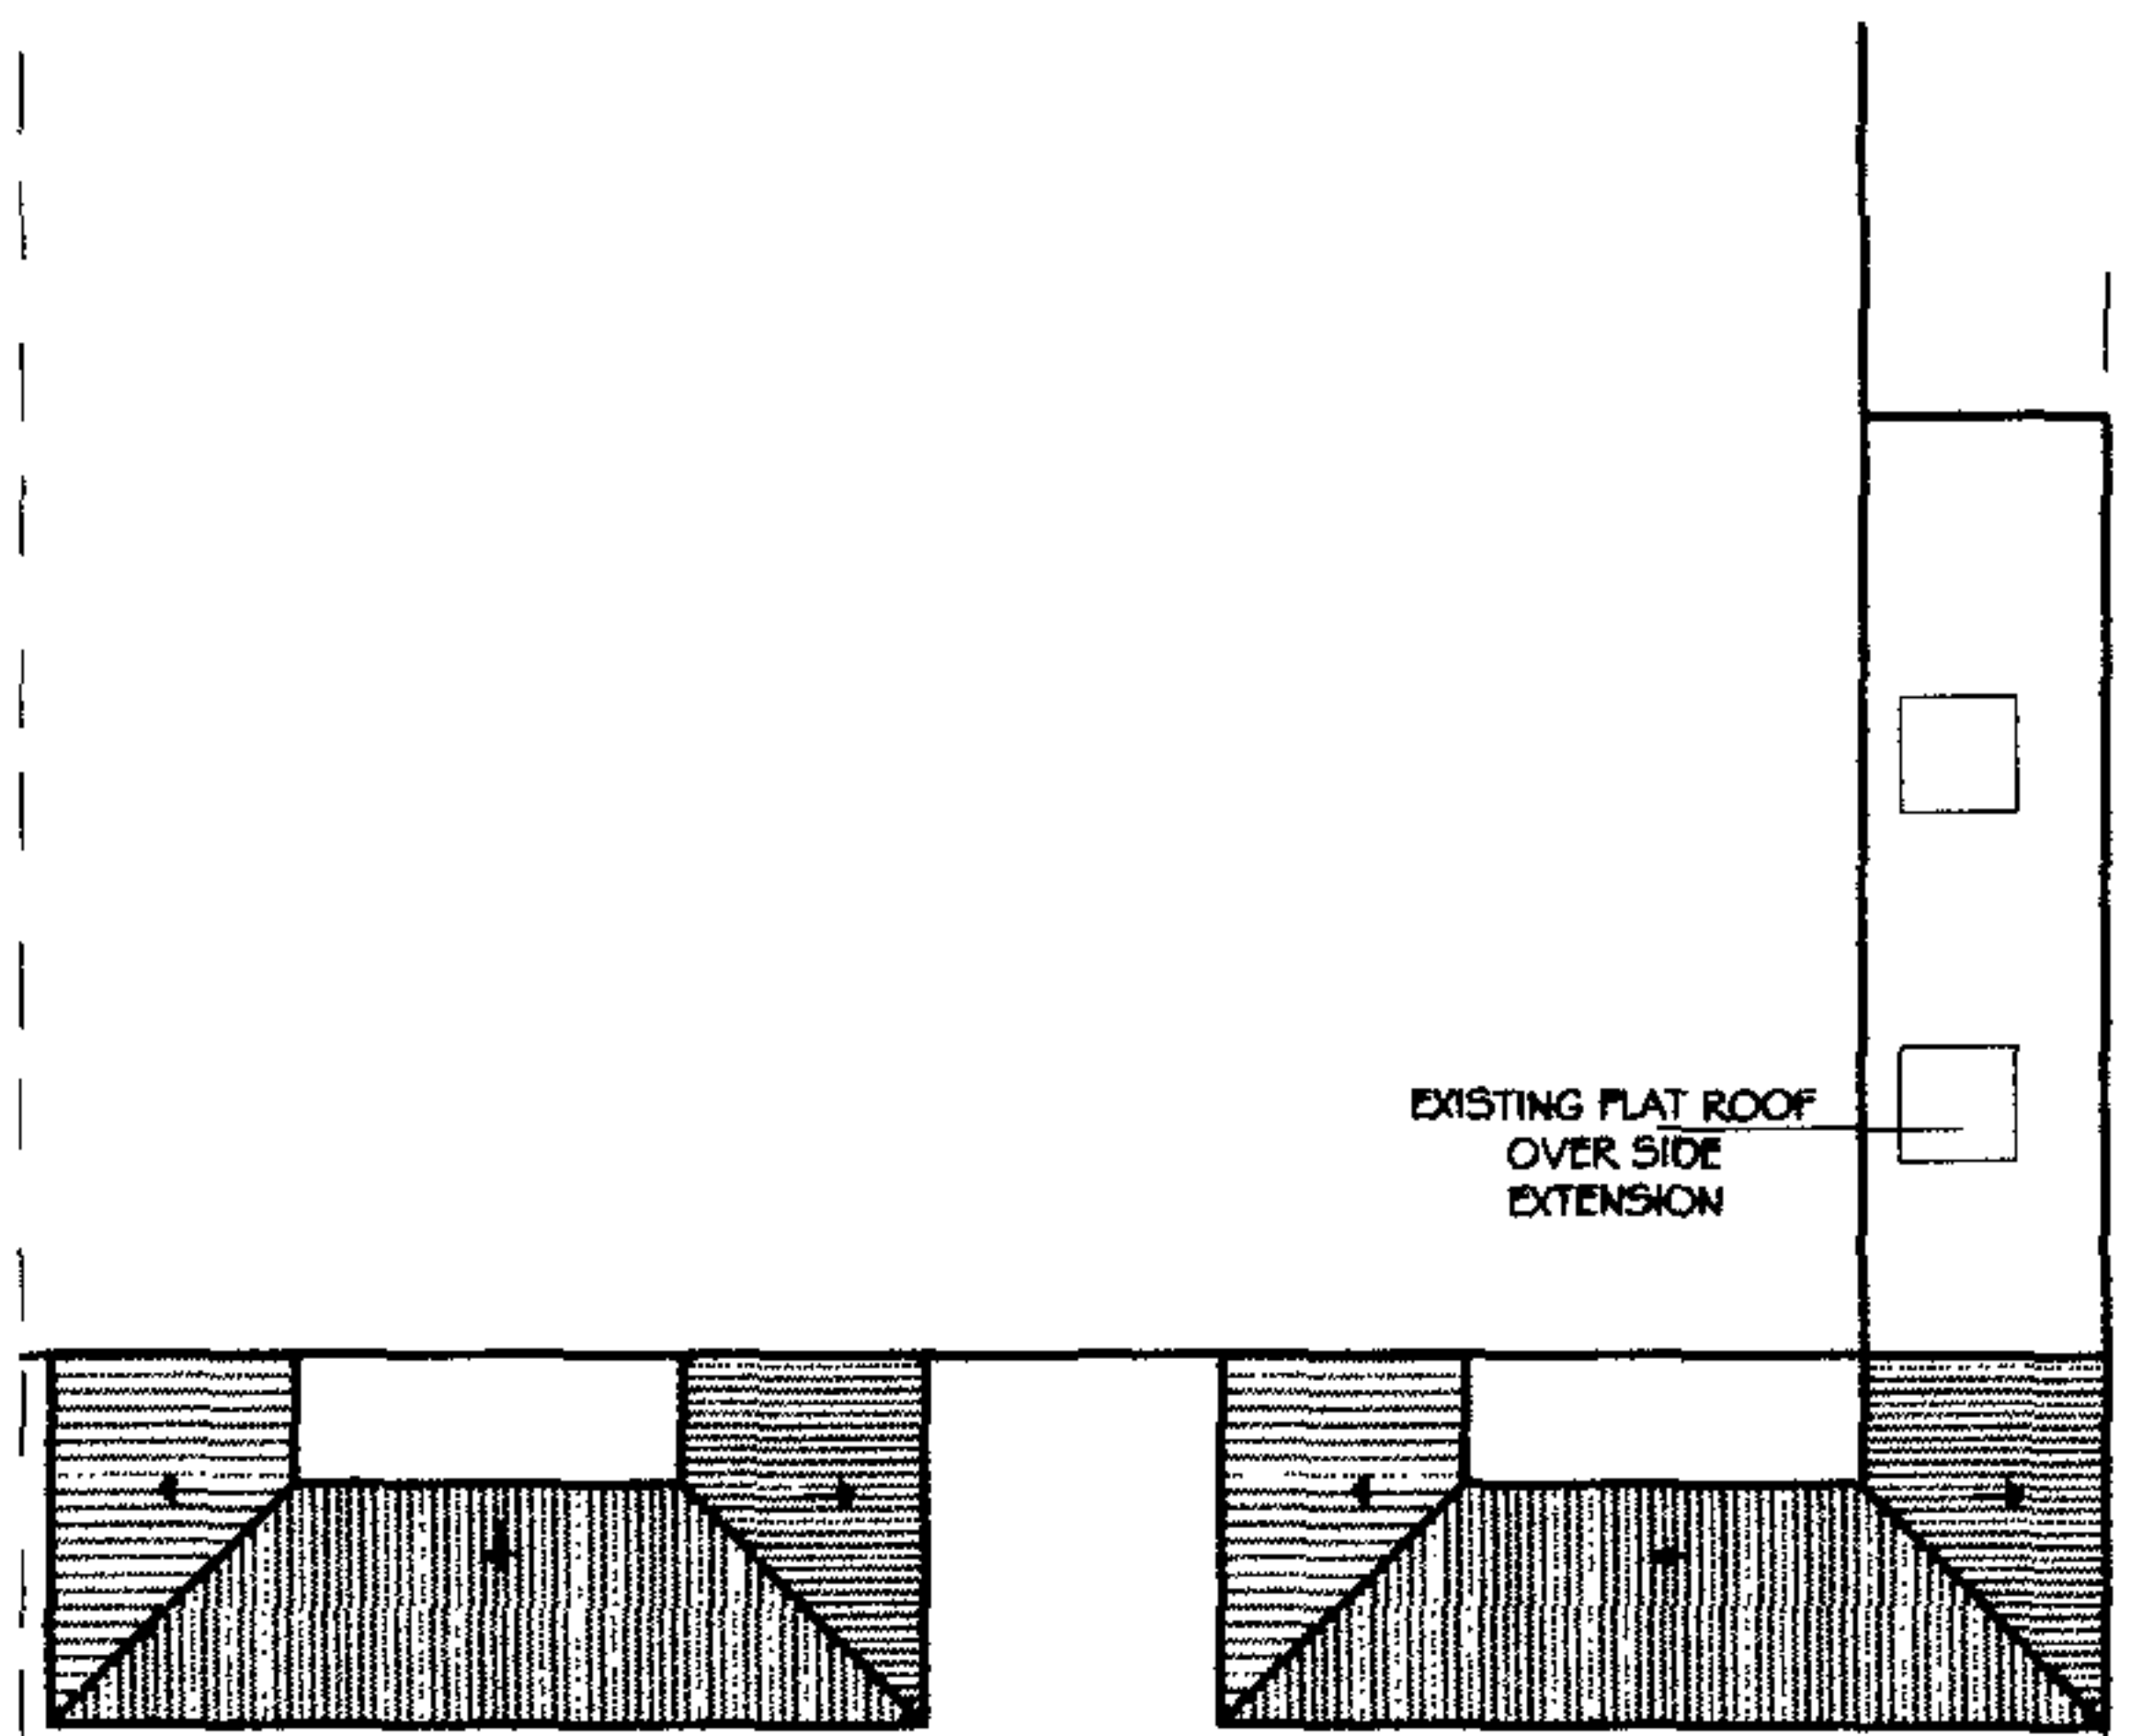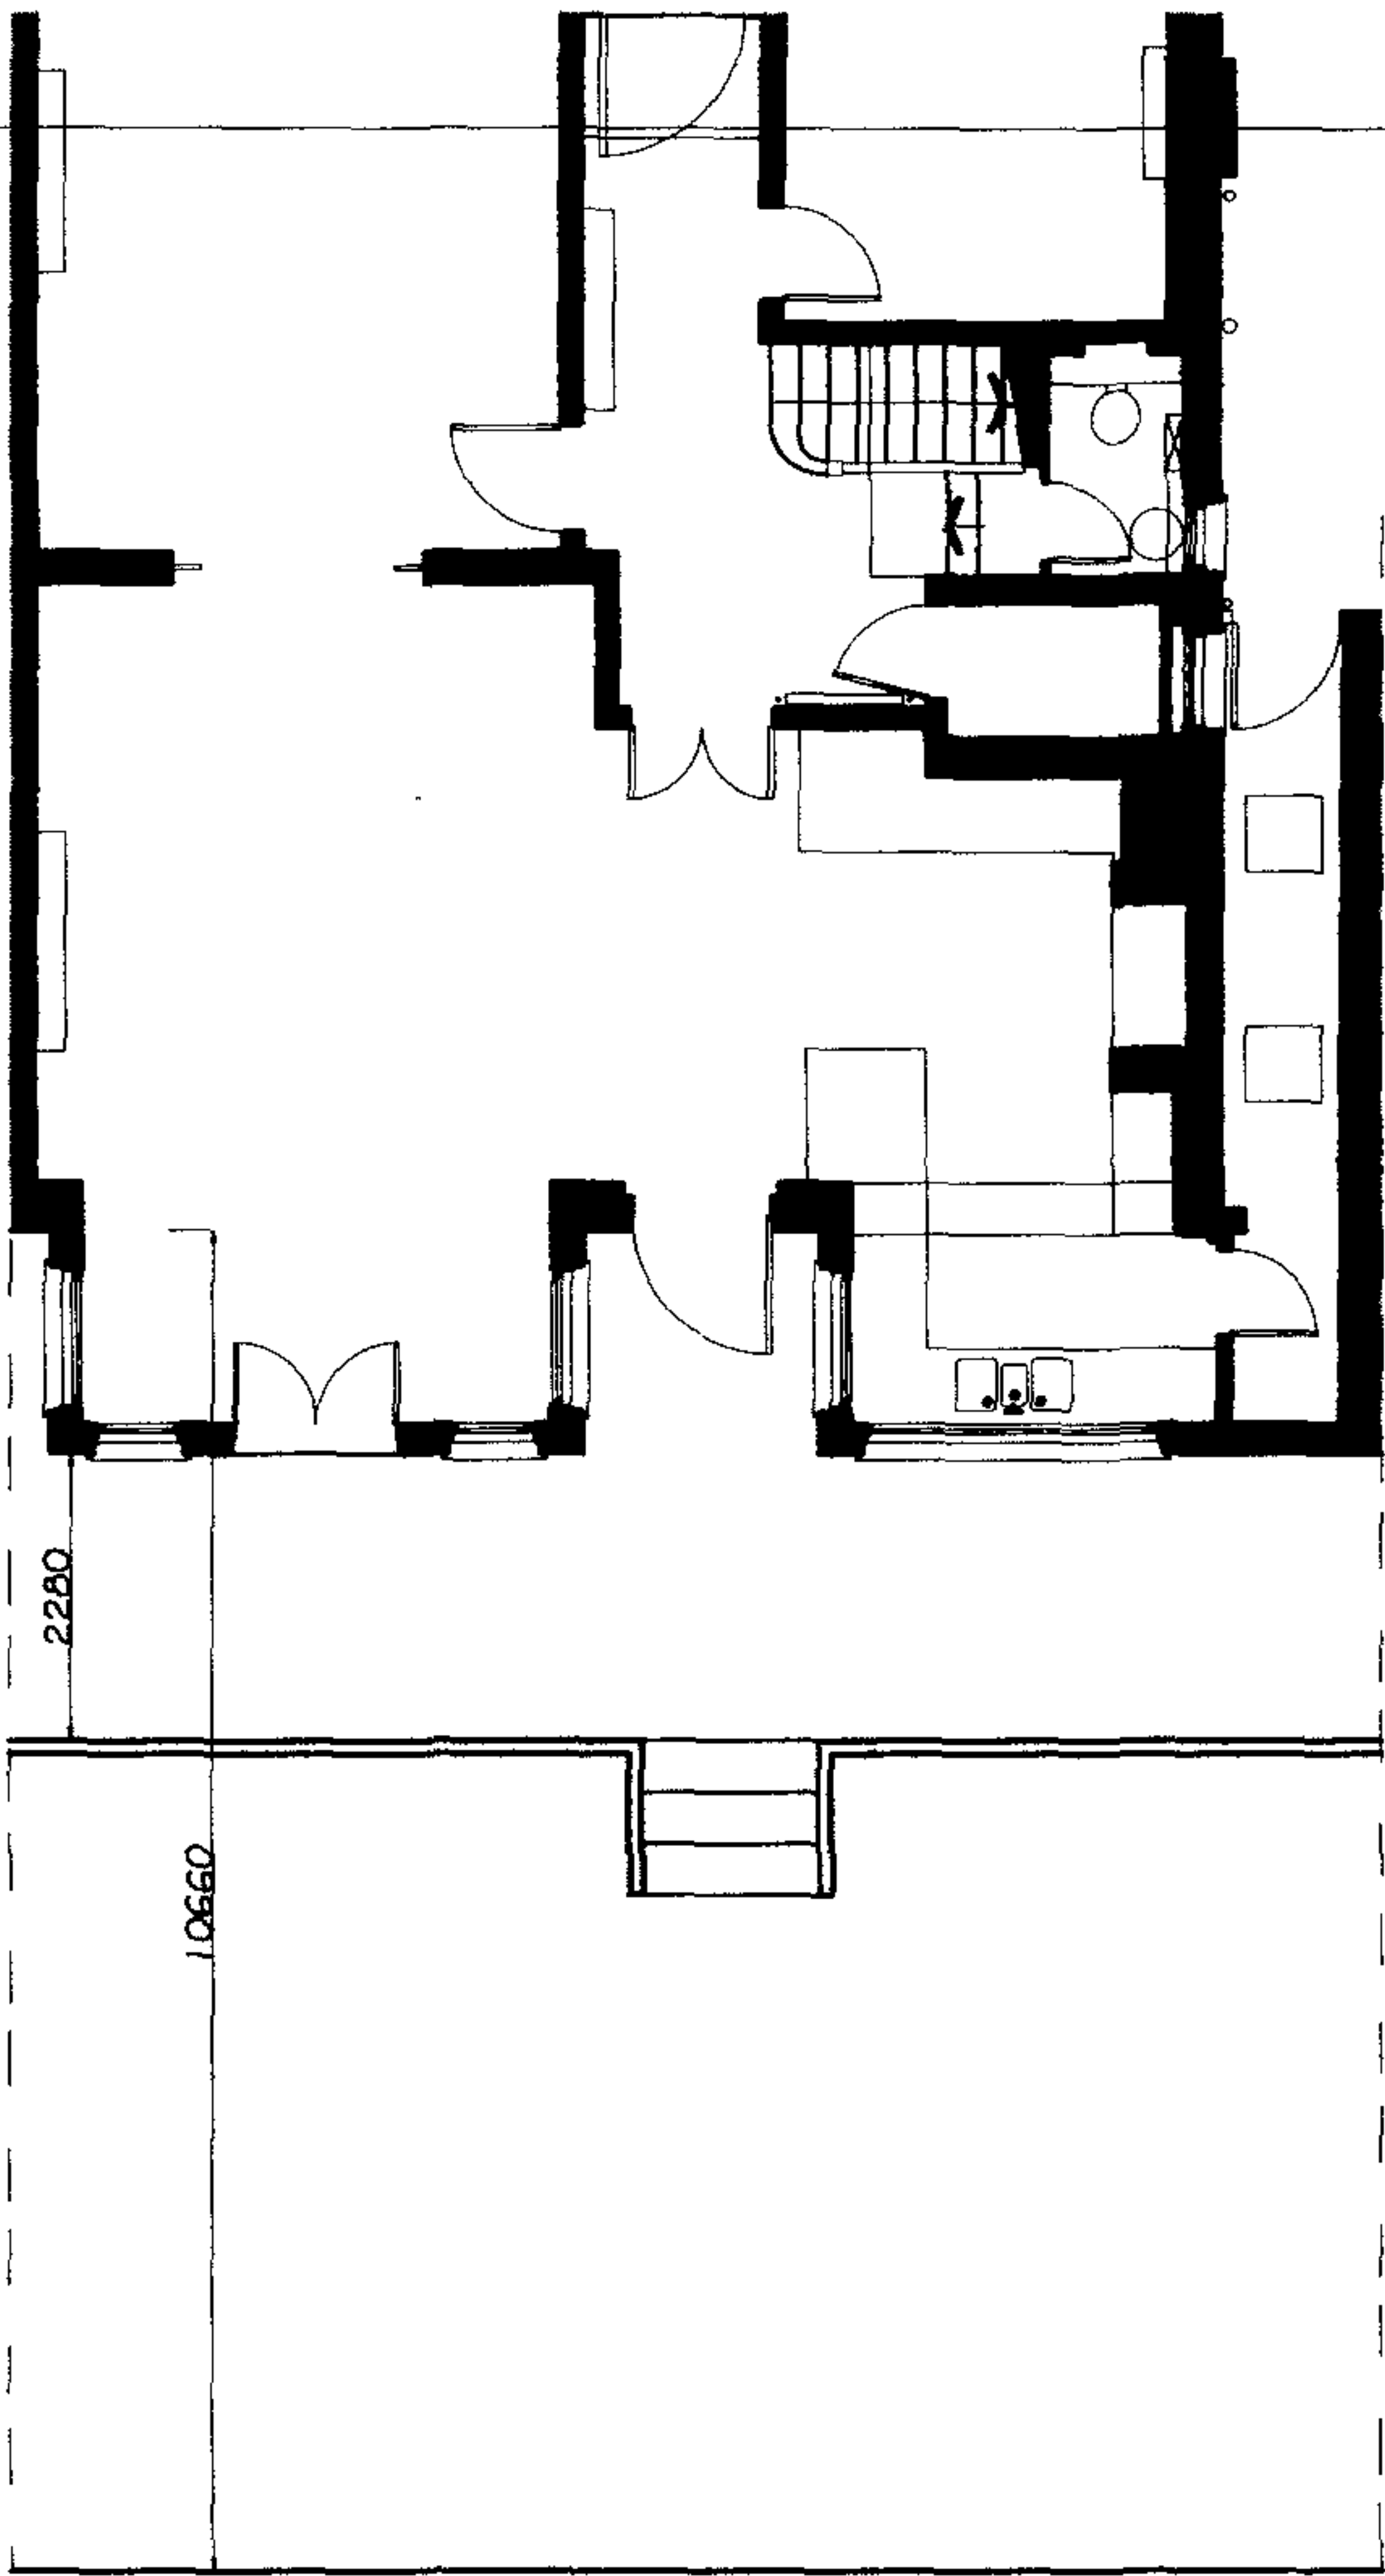

PROPOSED ROOF PLAN



PROPOSED REAR ELEVATION

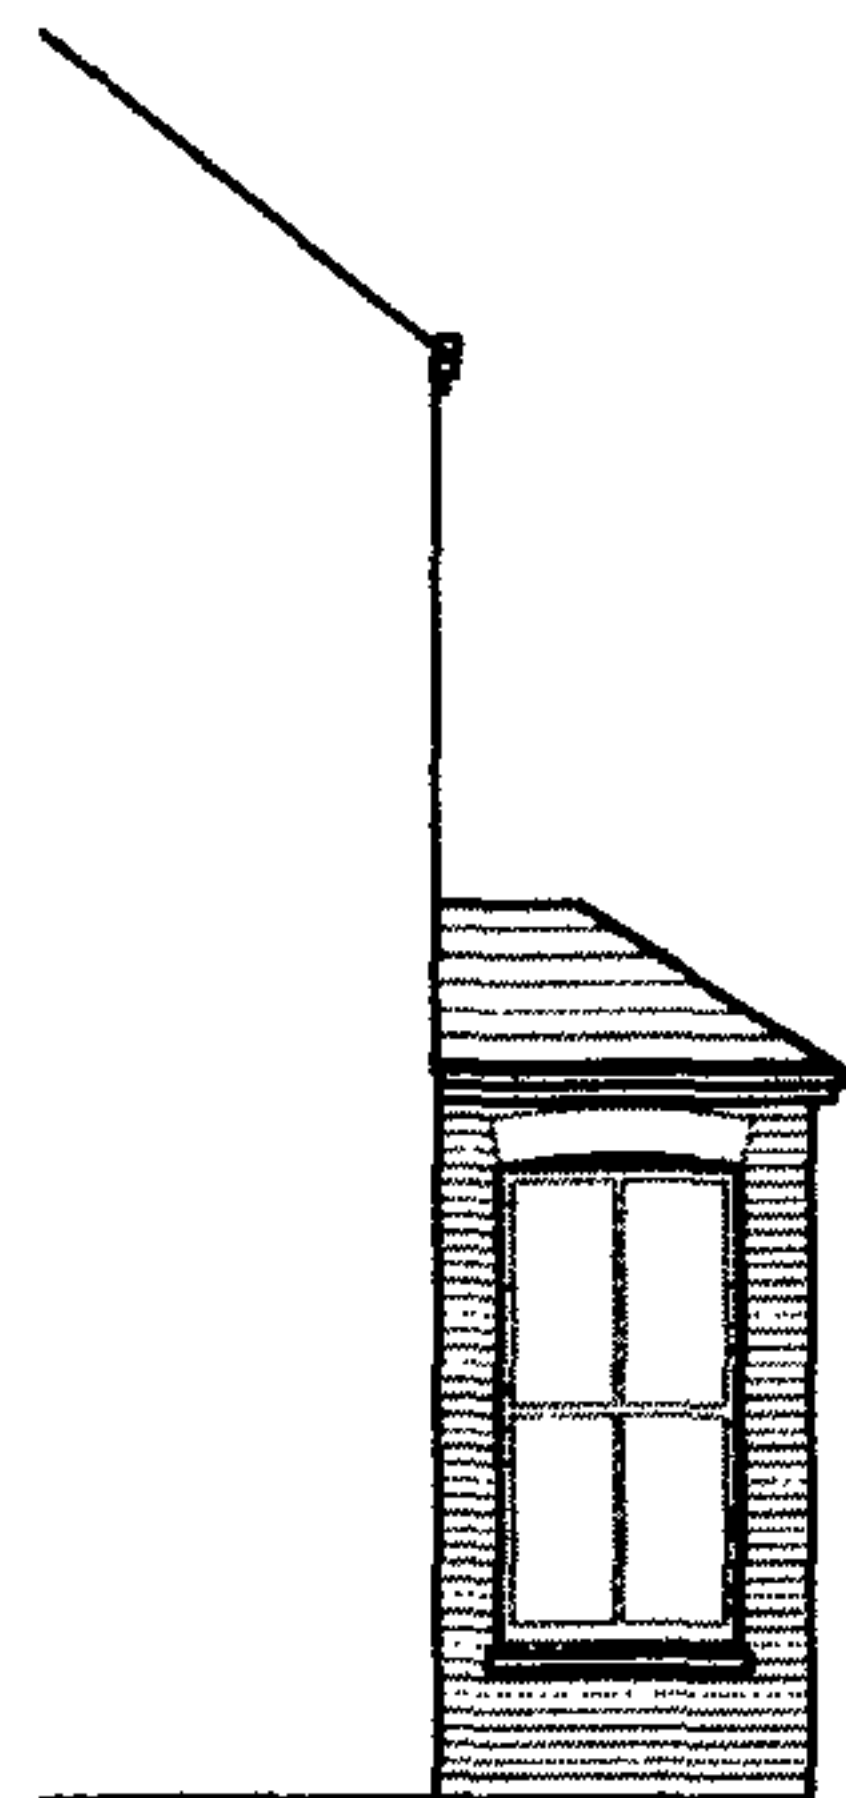

PROPOSED SIDE ELEVATION

DO NOT SCALE FROM THIS DRAWING
THIS DRAWING IS COPYRIGHT

NOTES:

REVISIONS:

PROJECT:
38 LAMBOLLE ROAD
BELSIZE PARK
LONDON NW3 4HR

DRAWING TITLE:
REAR & SIDE ELEVATION
ROOF & GROUND FLOOR PLAN
as Proposed

Scale:
1:100 @ A3

Dwg No:
LR3-PP3

Date:
16.10.06

Rev:

KASIA WHITFIELD
Design Consultant

Tel: 020 75869624
Mob: 07985 035333
email: Kasia_Whitfield@hotmail.com