





FRONT ELEVATION
1:50

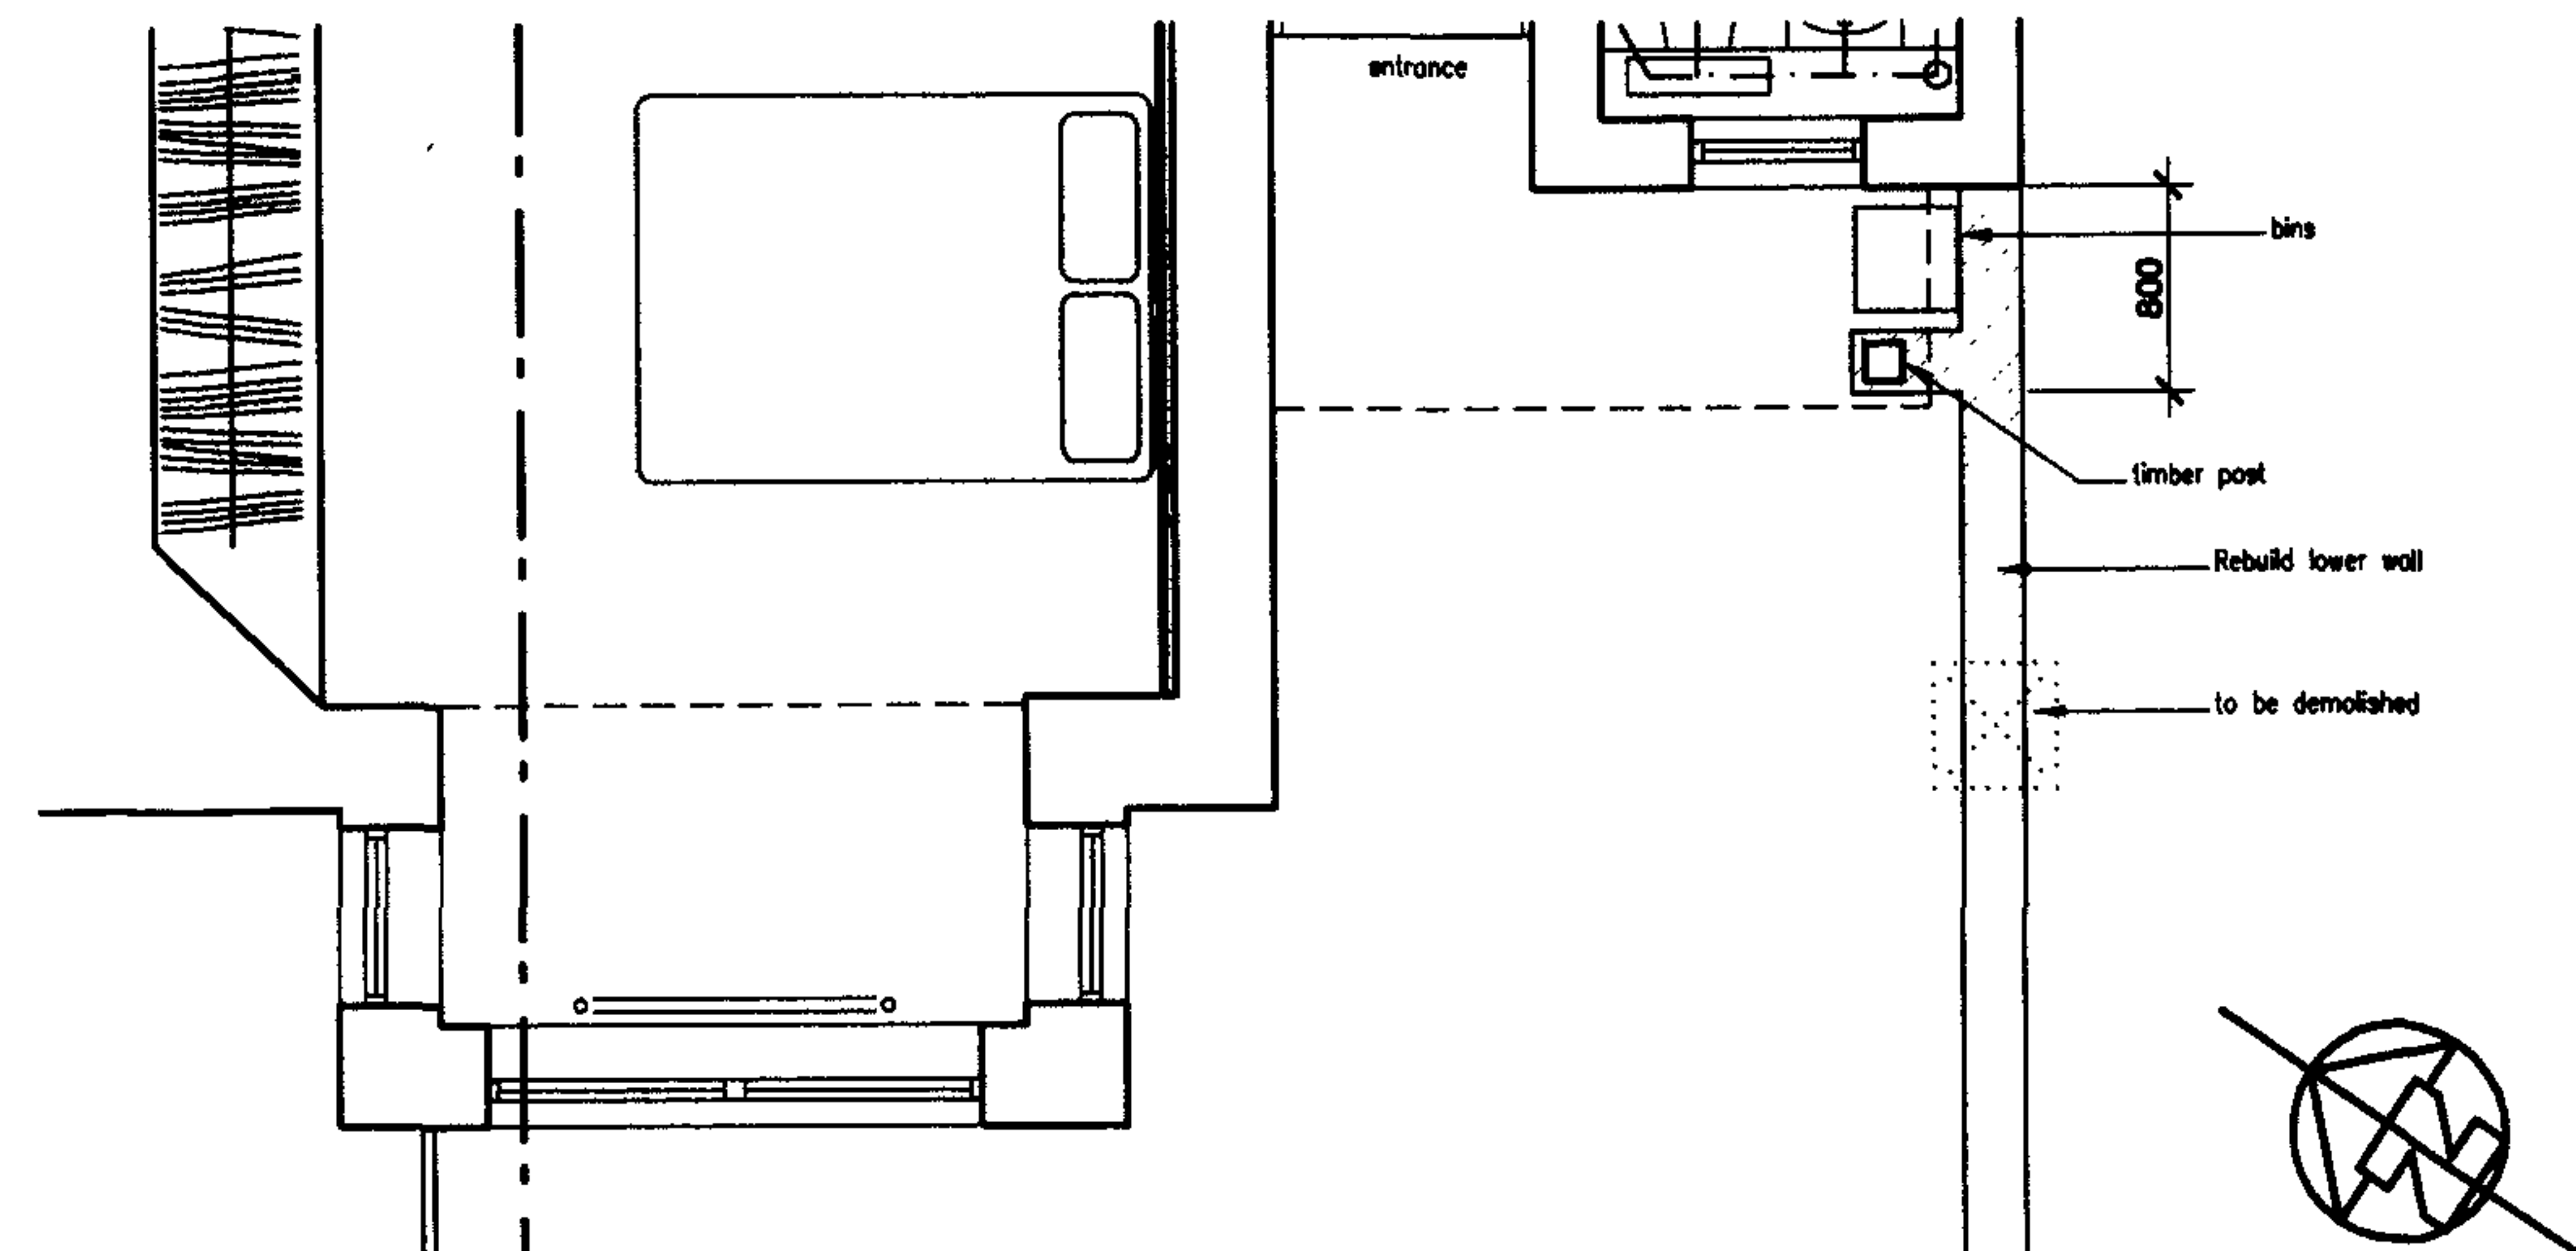

GROUND FLOOR PLAN
1:50

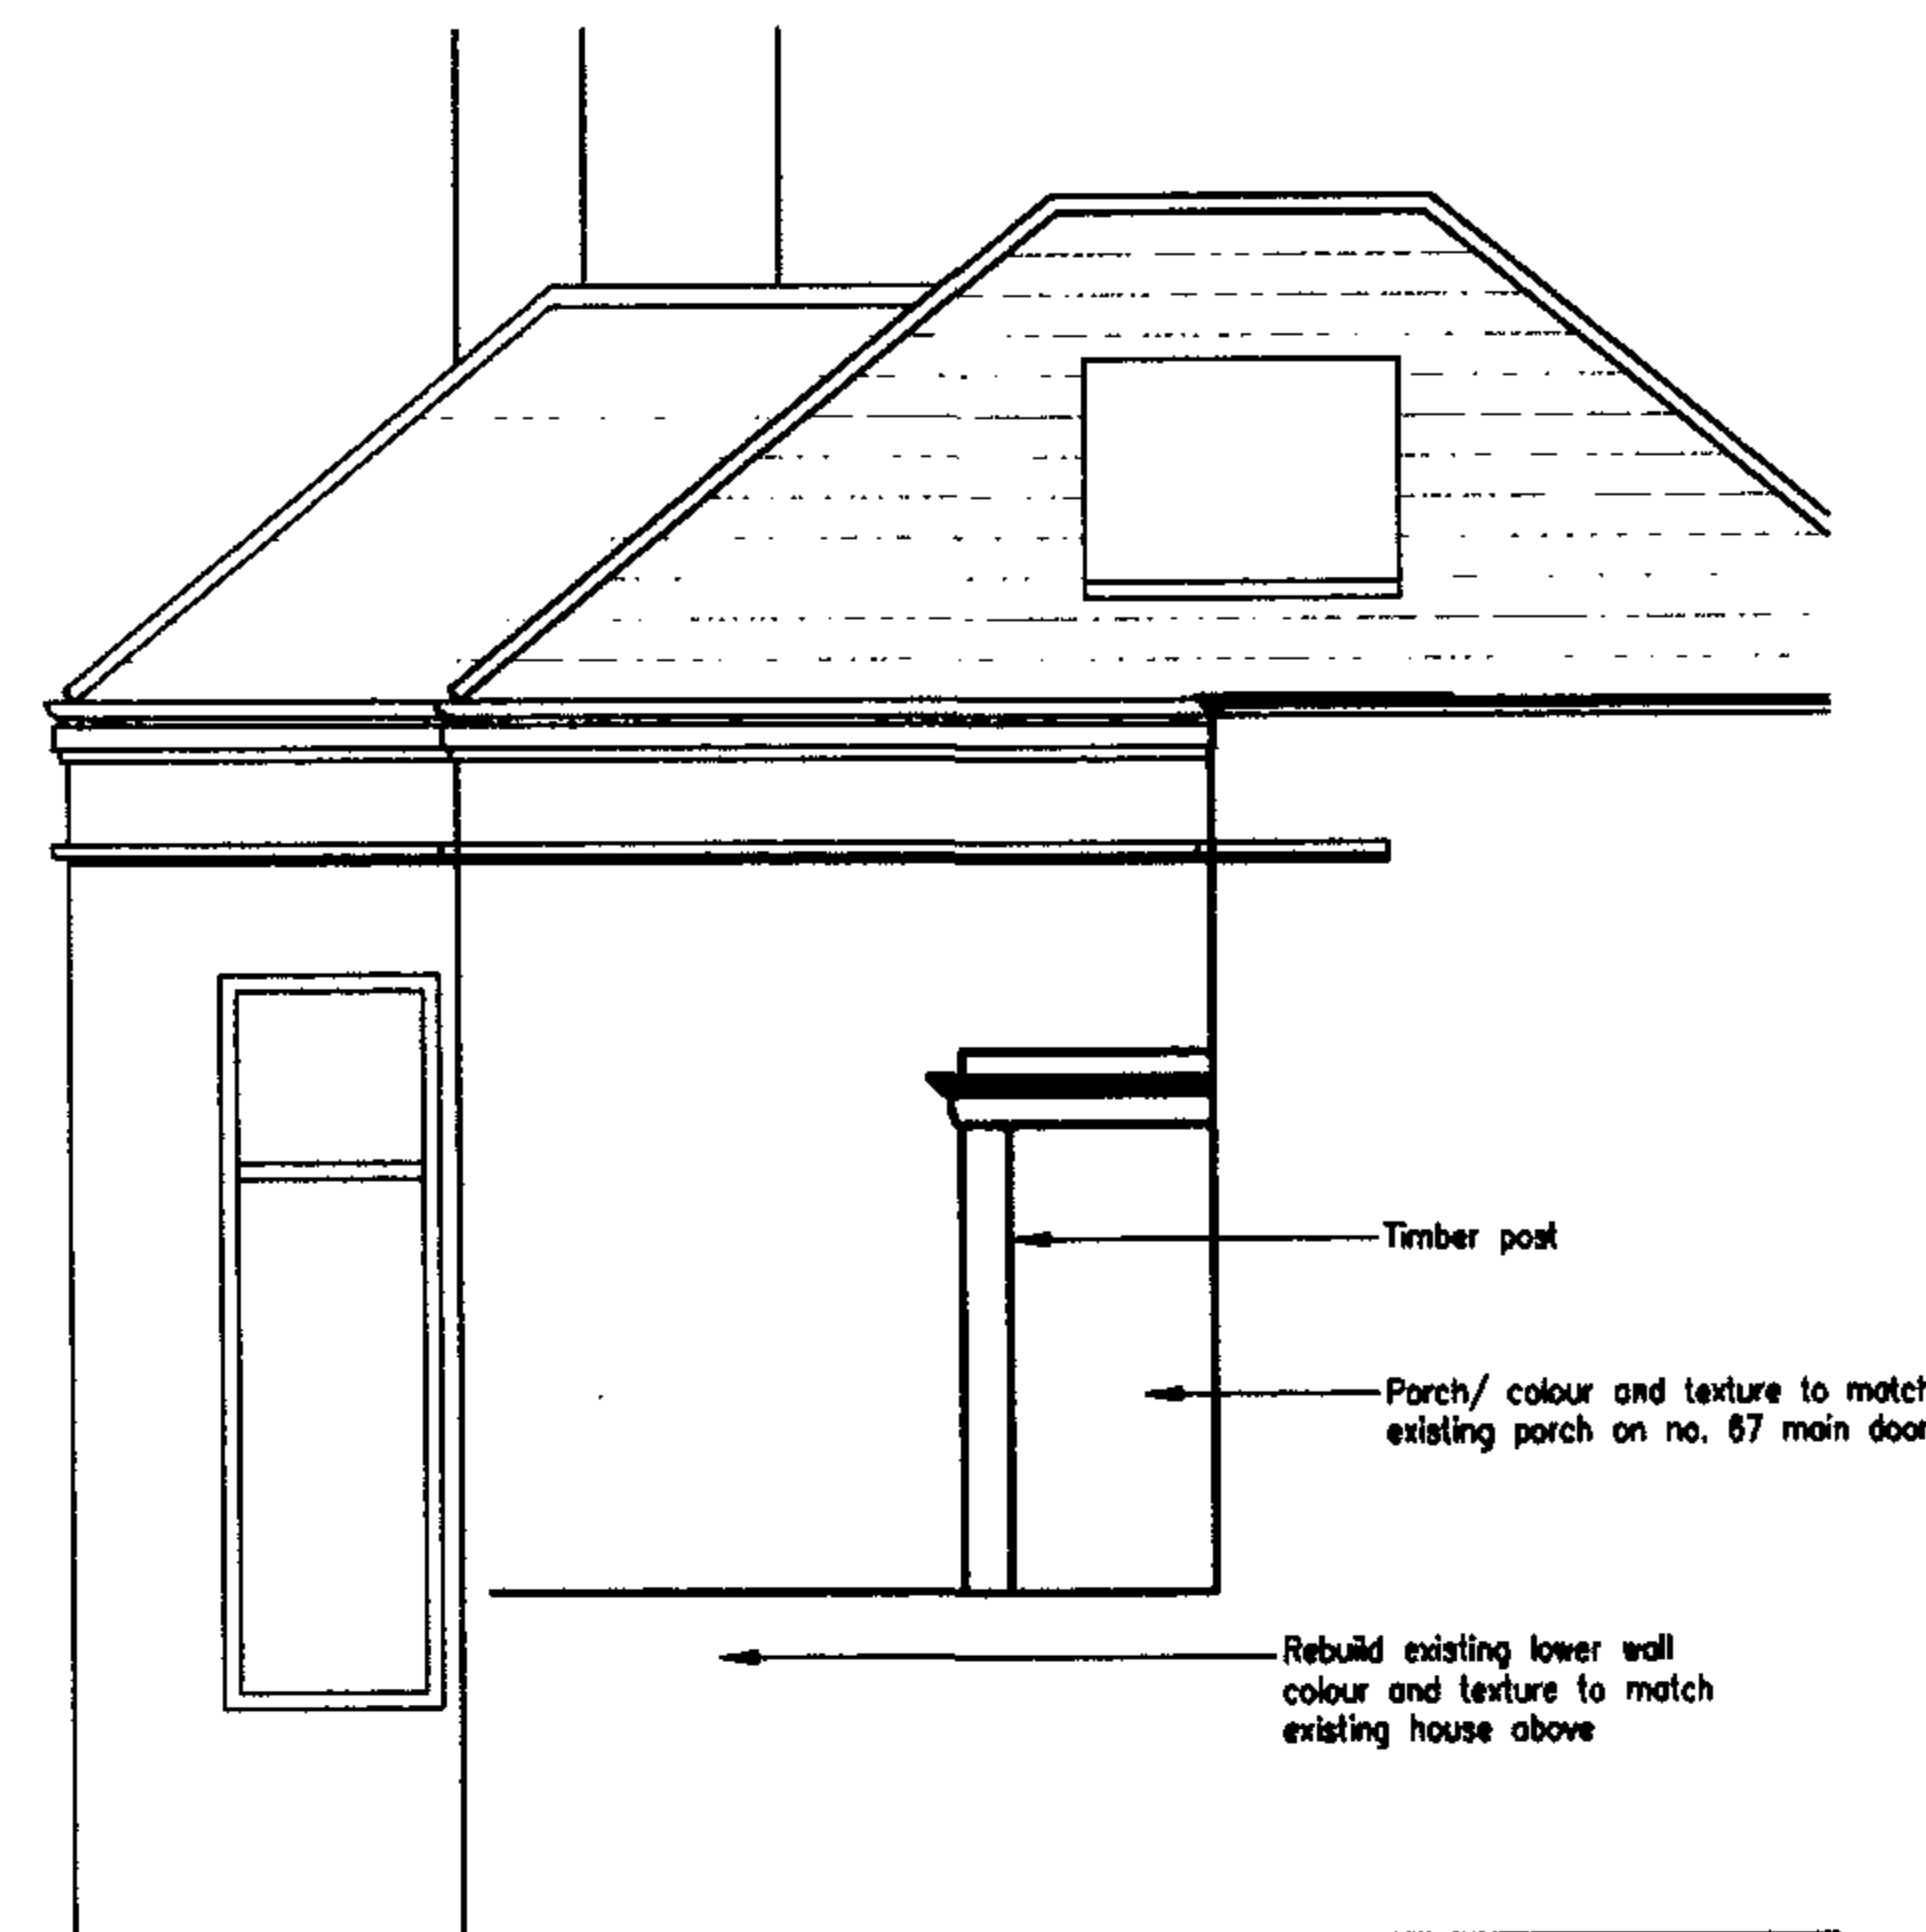

SIDE ELEVATION
1:50

ANDREW CATTO ARCHITECTS

www.andrewcatto.co.uk

204 Upper Richmond Road London SW15 6TD

tel: 020 8785 0077 fax: 020 8785 0088

71 Eton Avenue, NW3

Porch details

Date: August 2006

Scale: 1/50

Dwg No: 150/60A

REVISION
REV A 03.11.06 - changed projection of porch in plan