


Secondary access to Ground floor

Main access to 1st + Lower ground floor

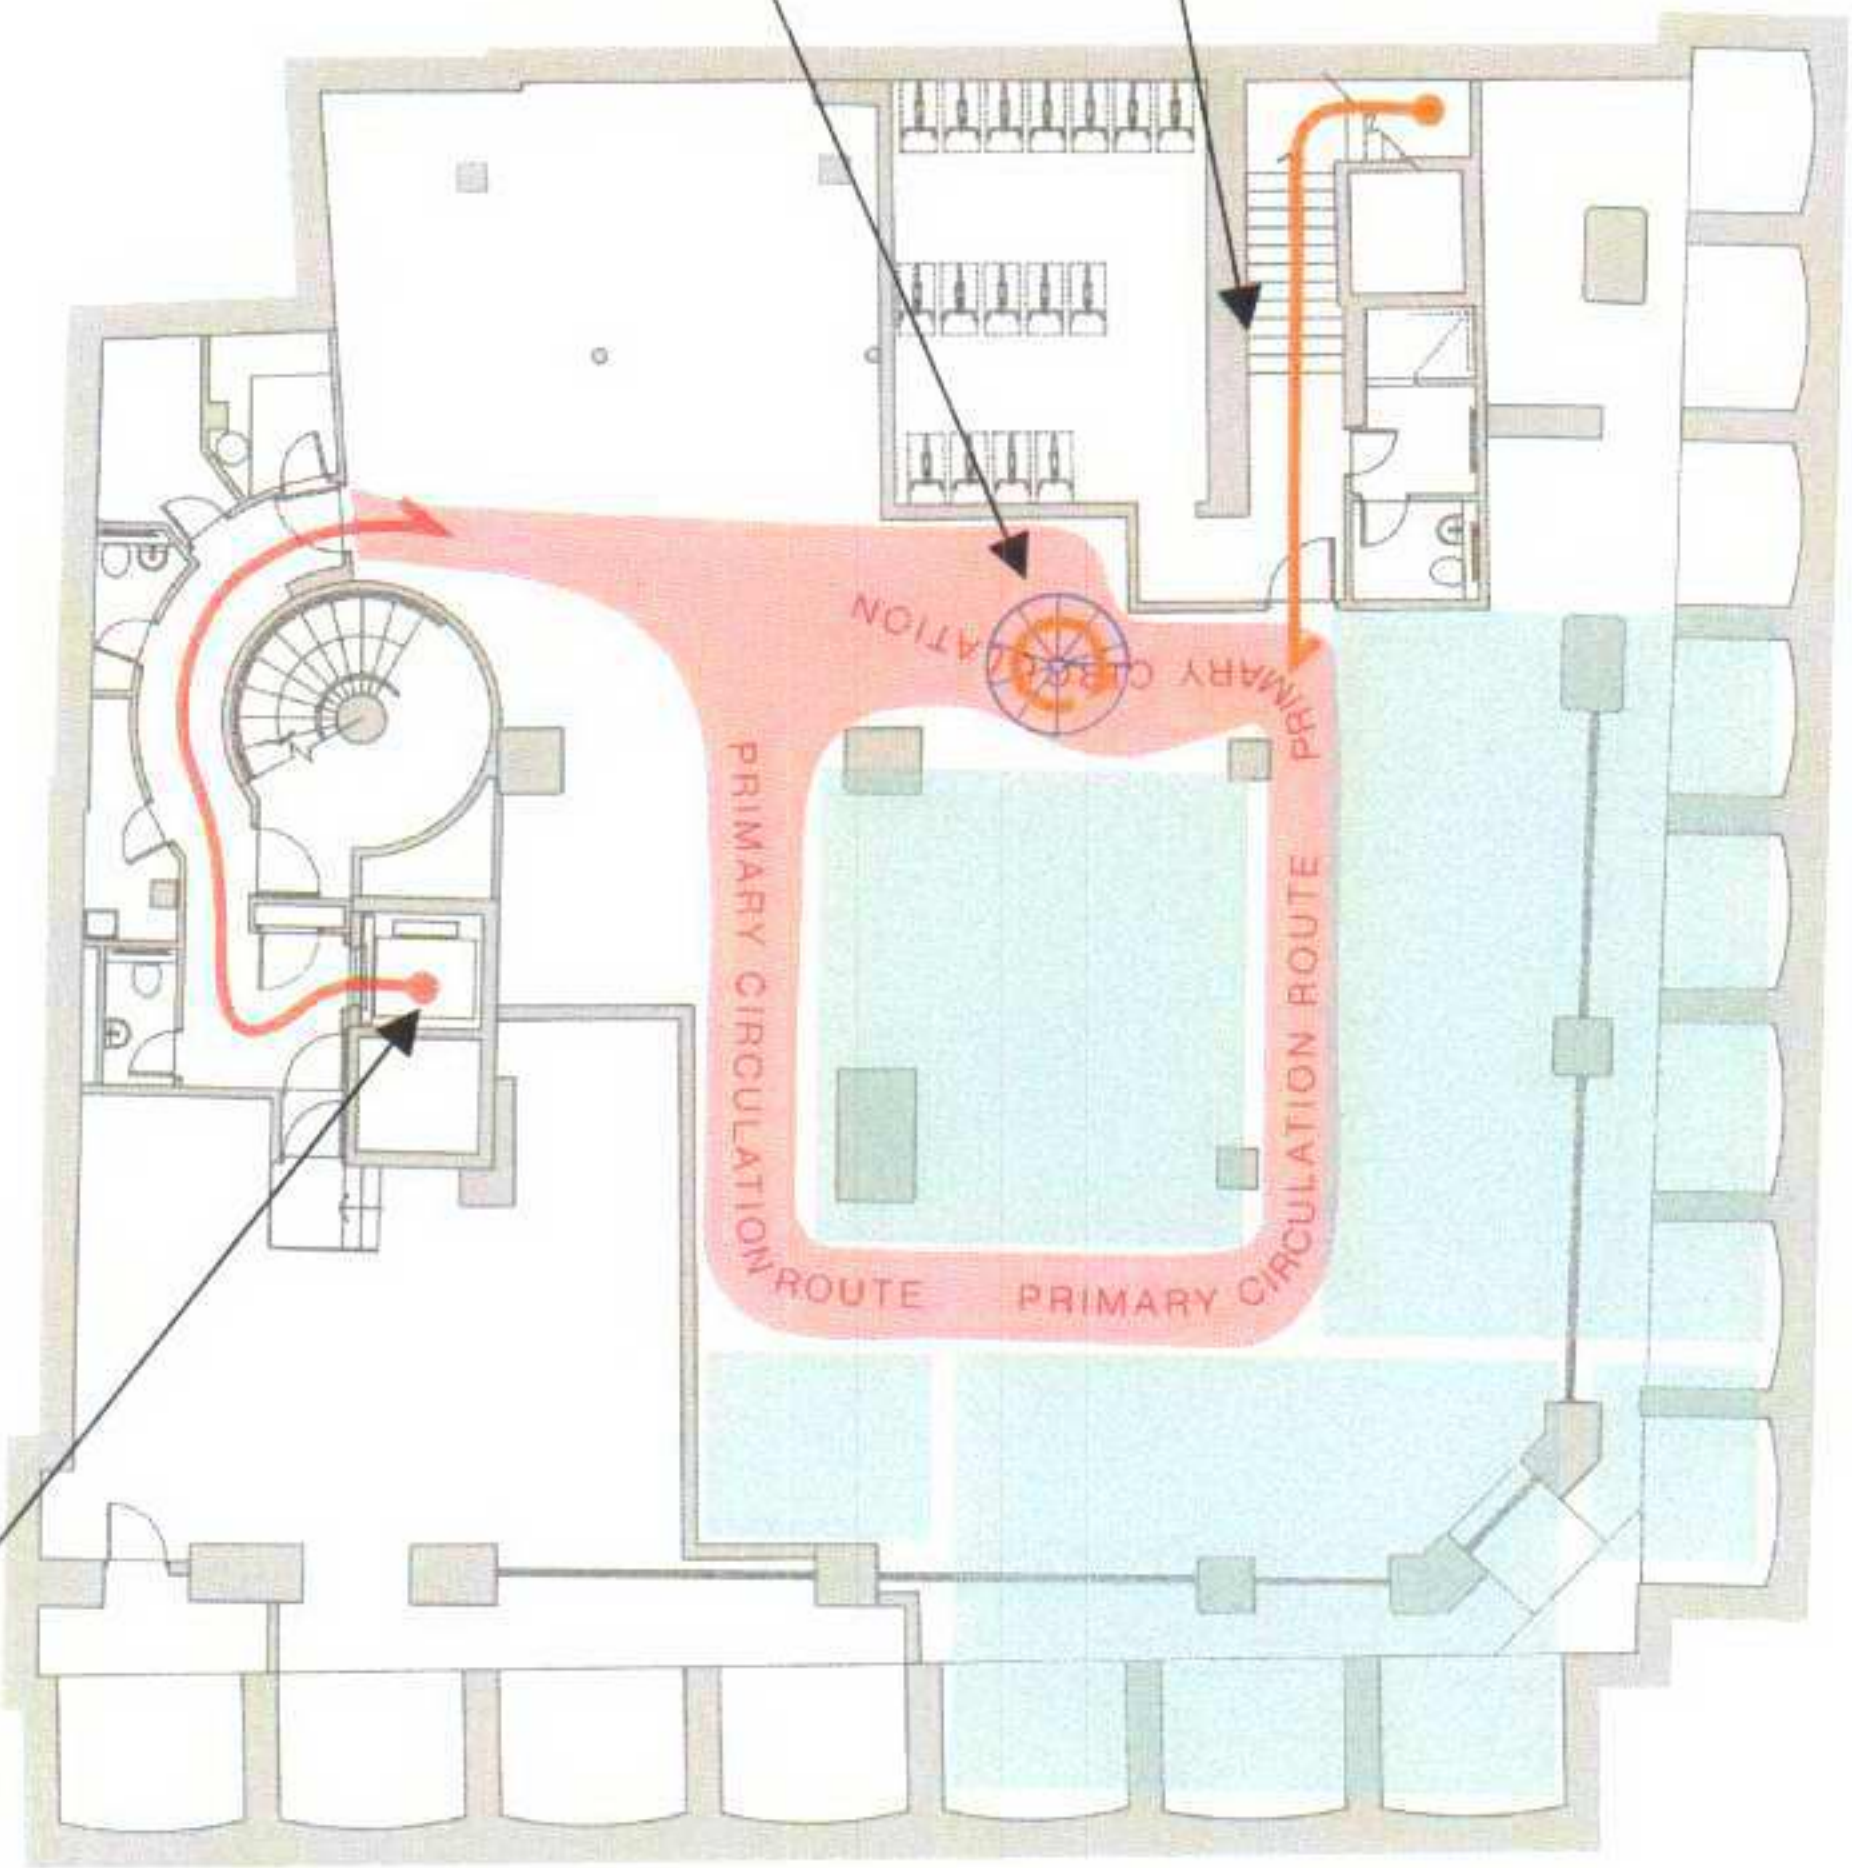

Disabled access from ground floor and building reception


Key

Associated Showroom floorspace

Lower Ground Floor Plan

- Office Use - 30%
- Associated Showroom Use - 70%


Client Name:	Redab Farringdon
Drawing Title:	Lower Floor Plan
Drawing No:	JLH0652-2
Scale:	NTS

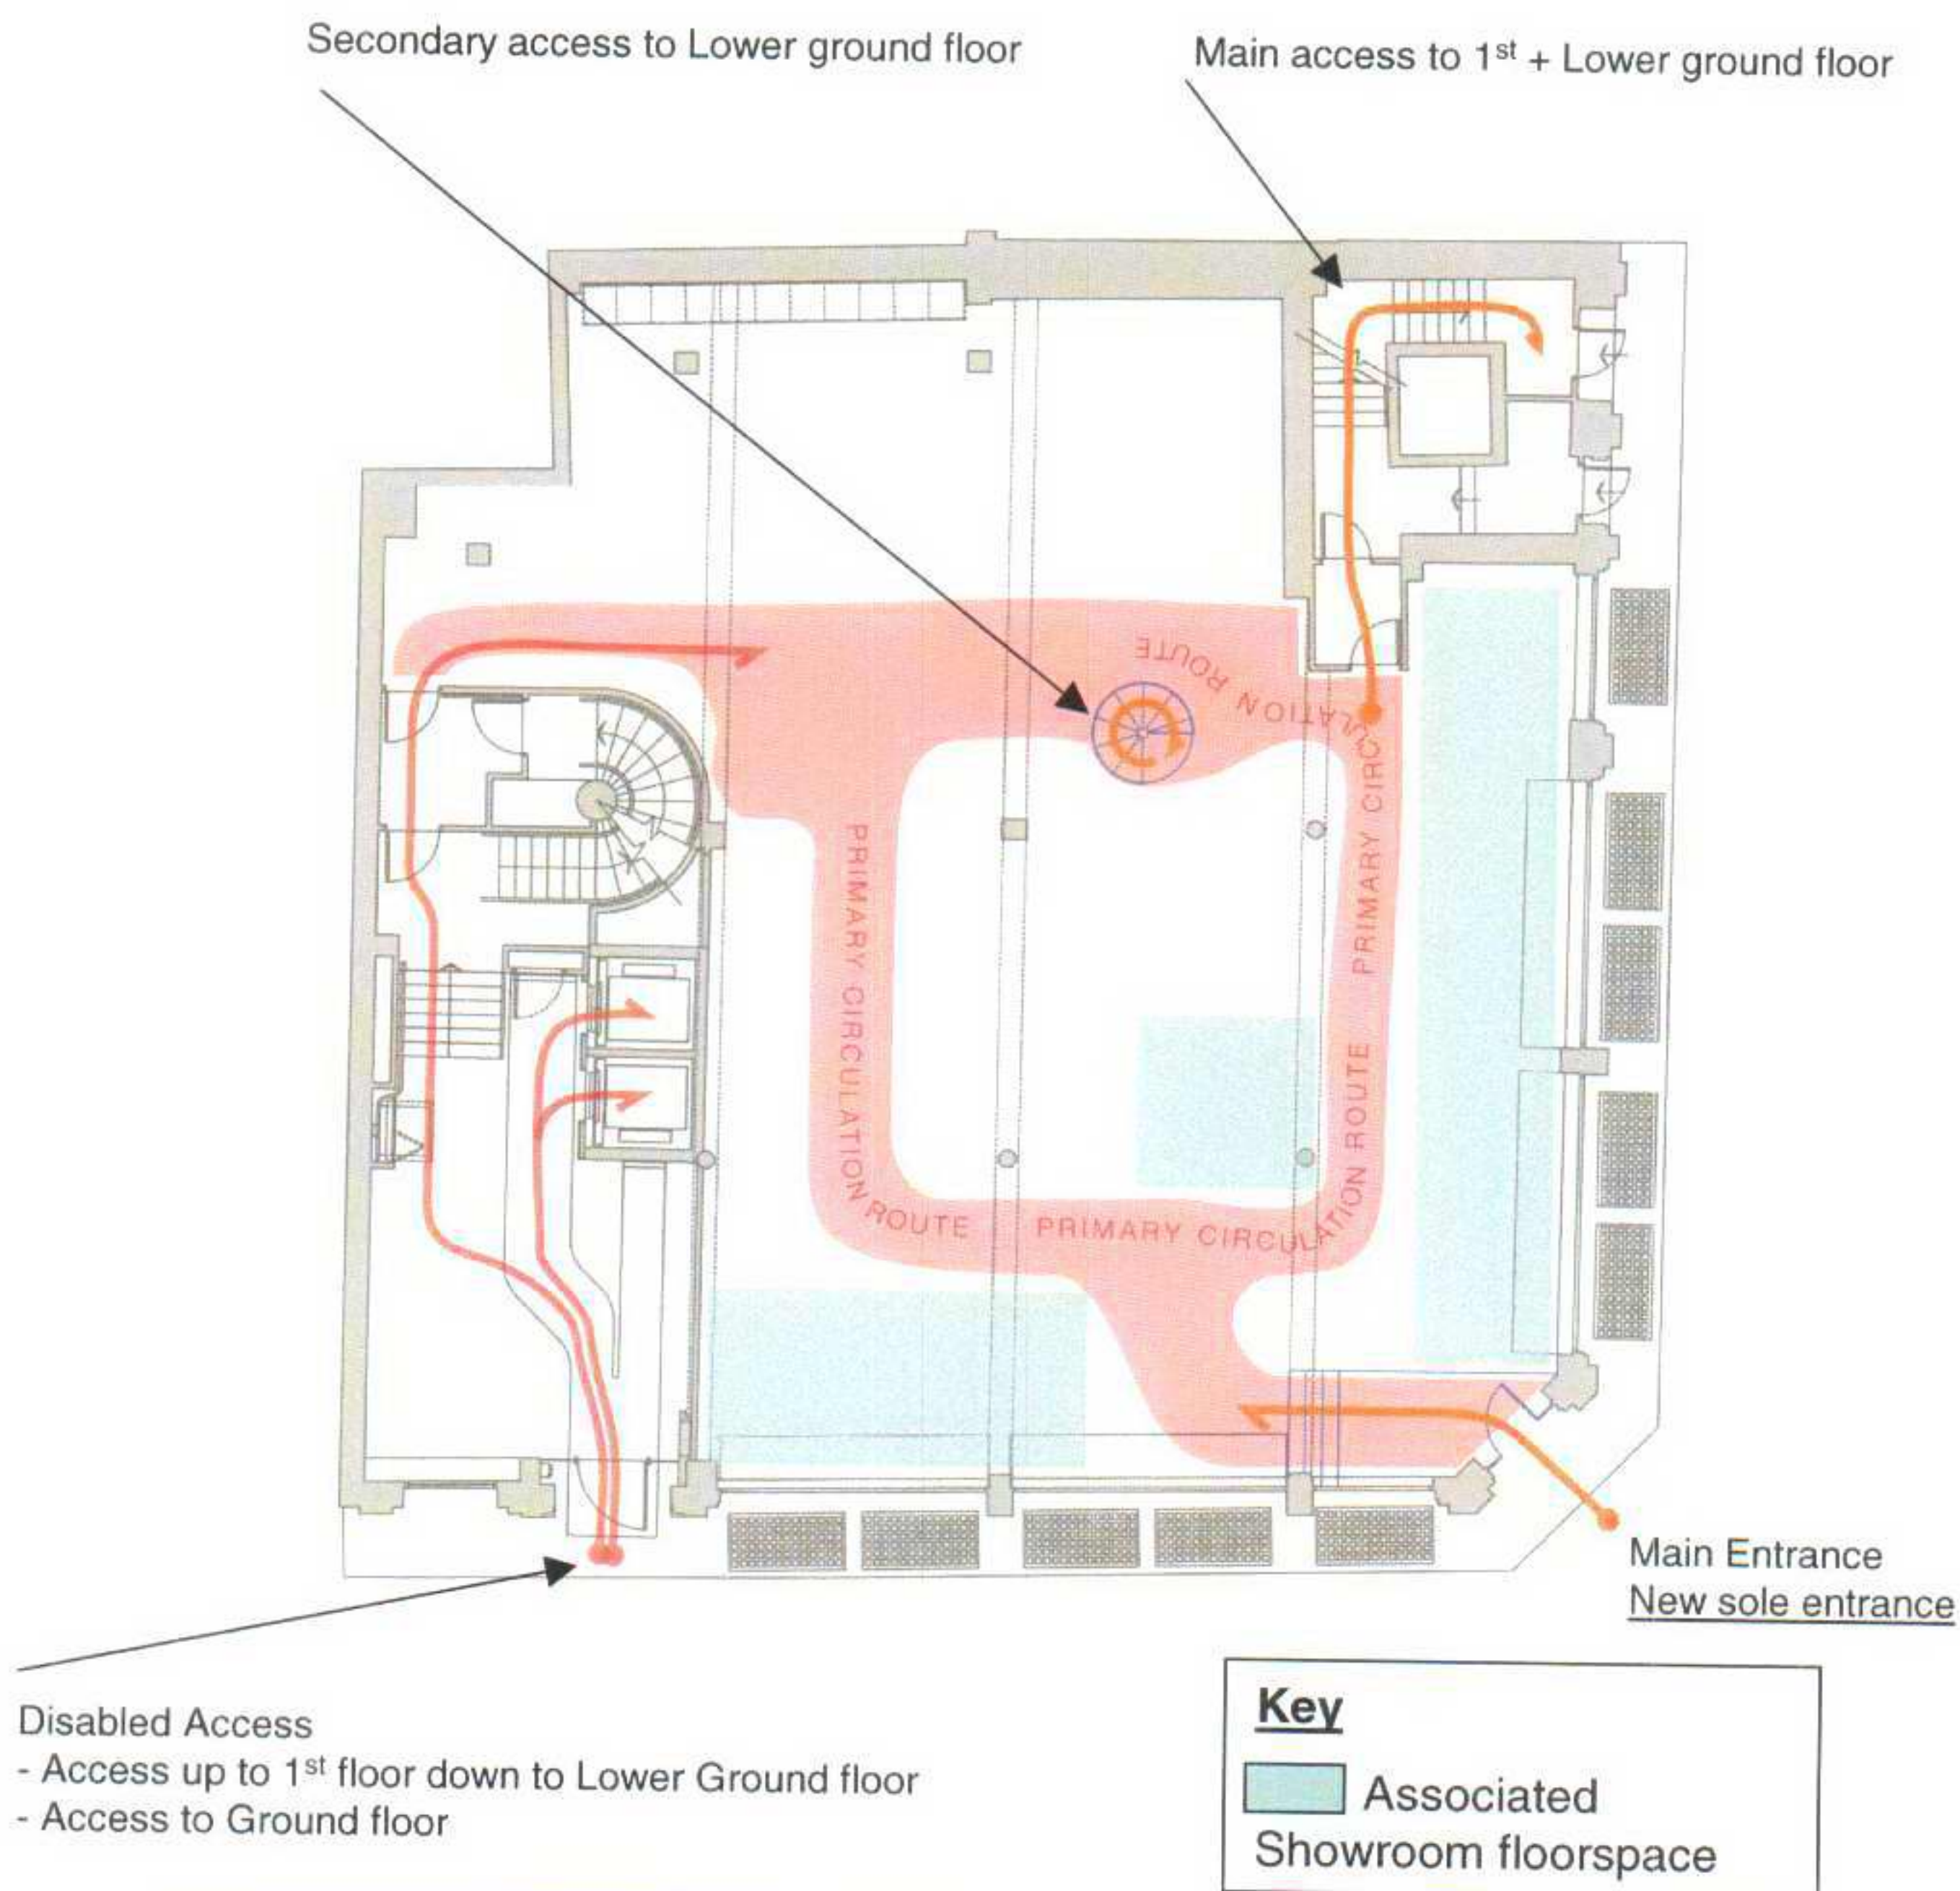

Ground Floor Plan

Office Use - 70%
 Associated Showroom Use - 30%

Client Name:	Redab Farringdon
Drawing Title:	Ground Floor Plan
Drawing No:	JLH0652-3
Scale:	NTS

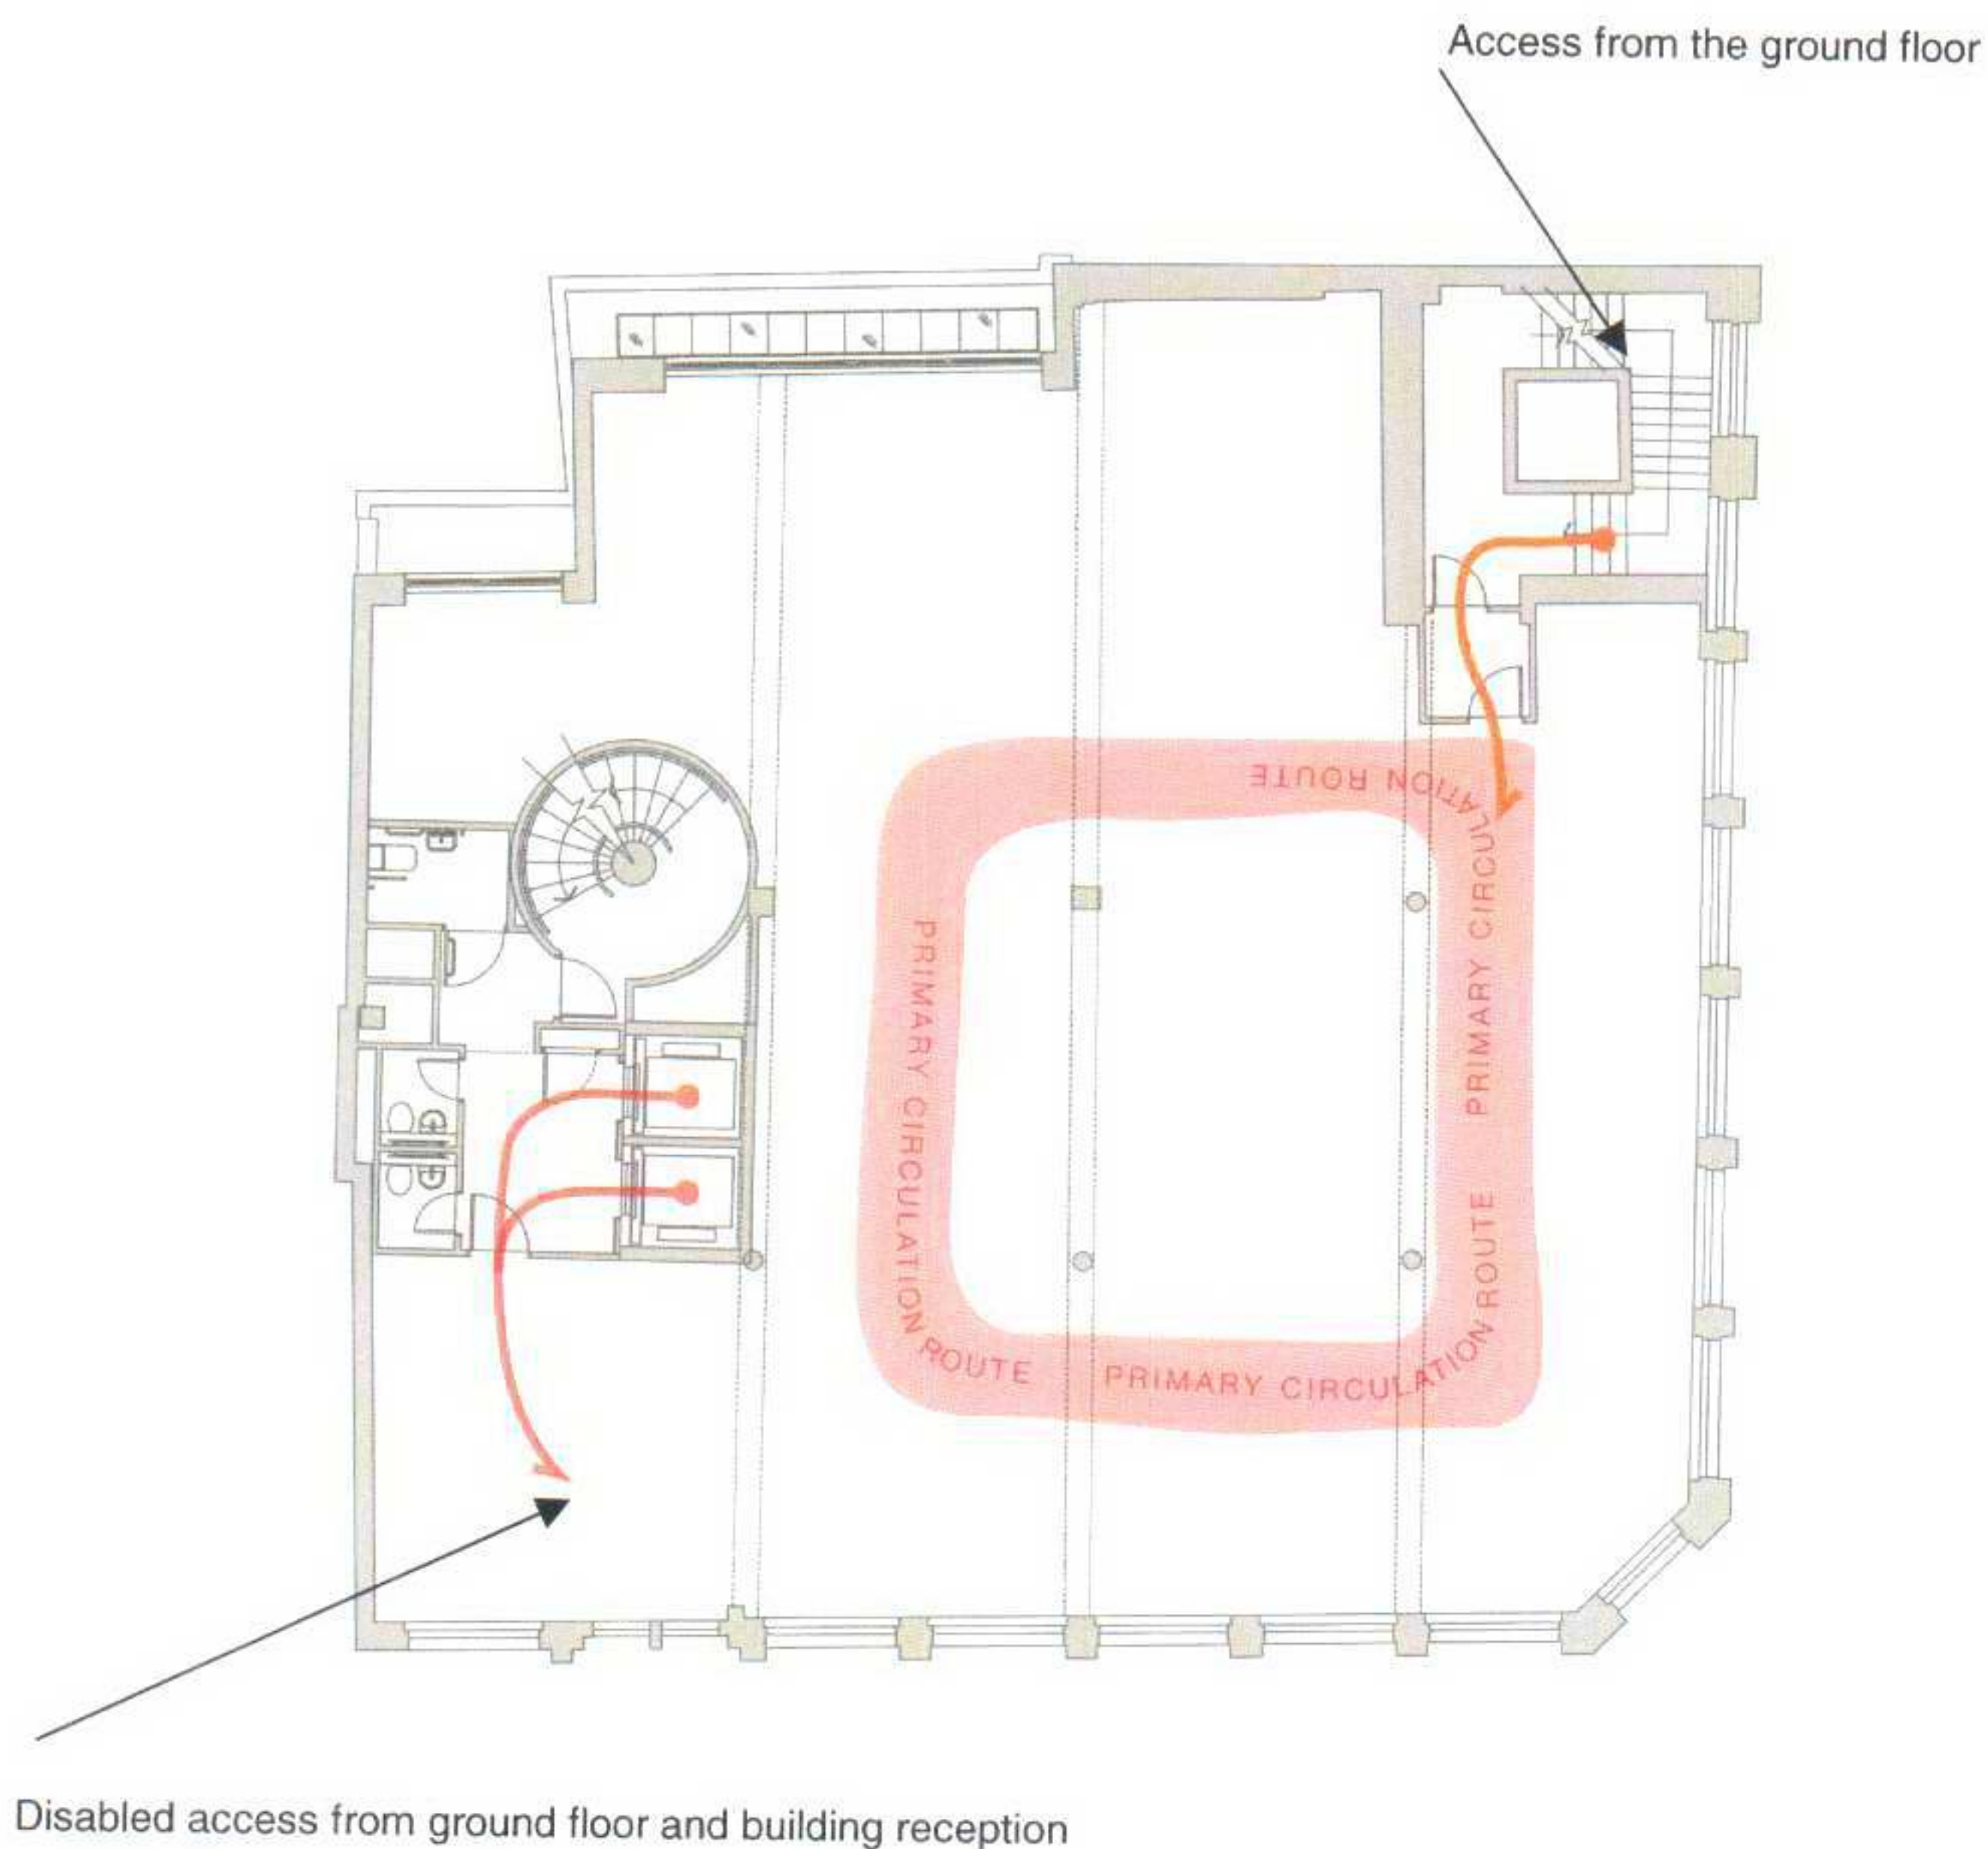

First Floor Plan

Office Use - 100%

Client Name:	Redab Farringdon
Drawing Title:	First Floor Plan
Drawing No:	JLH0652-4
Scale:	NTS