



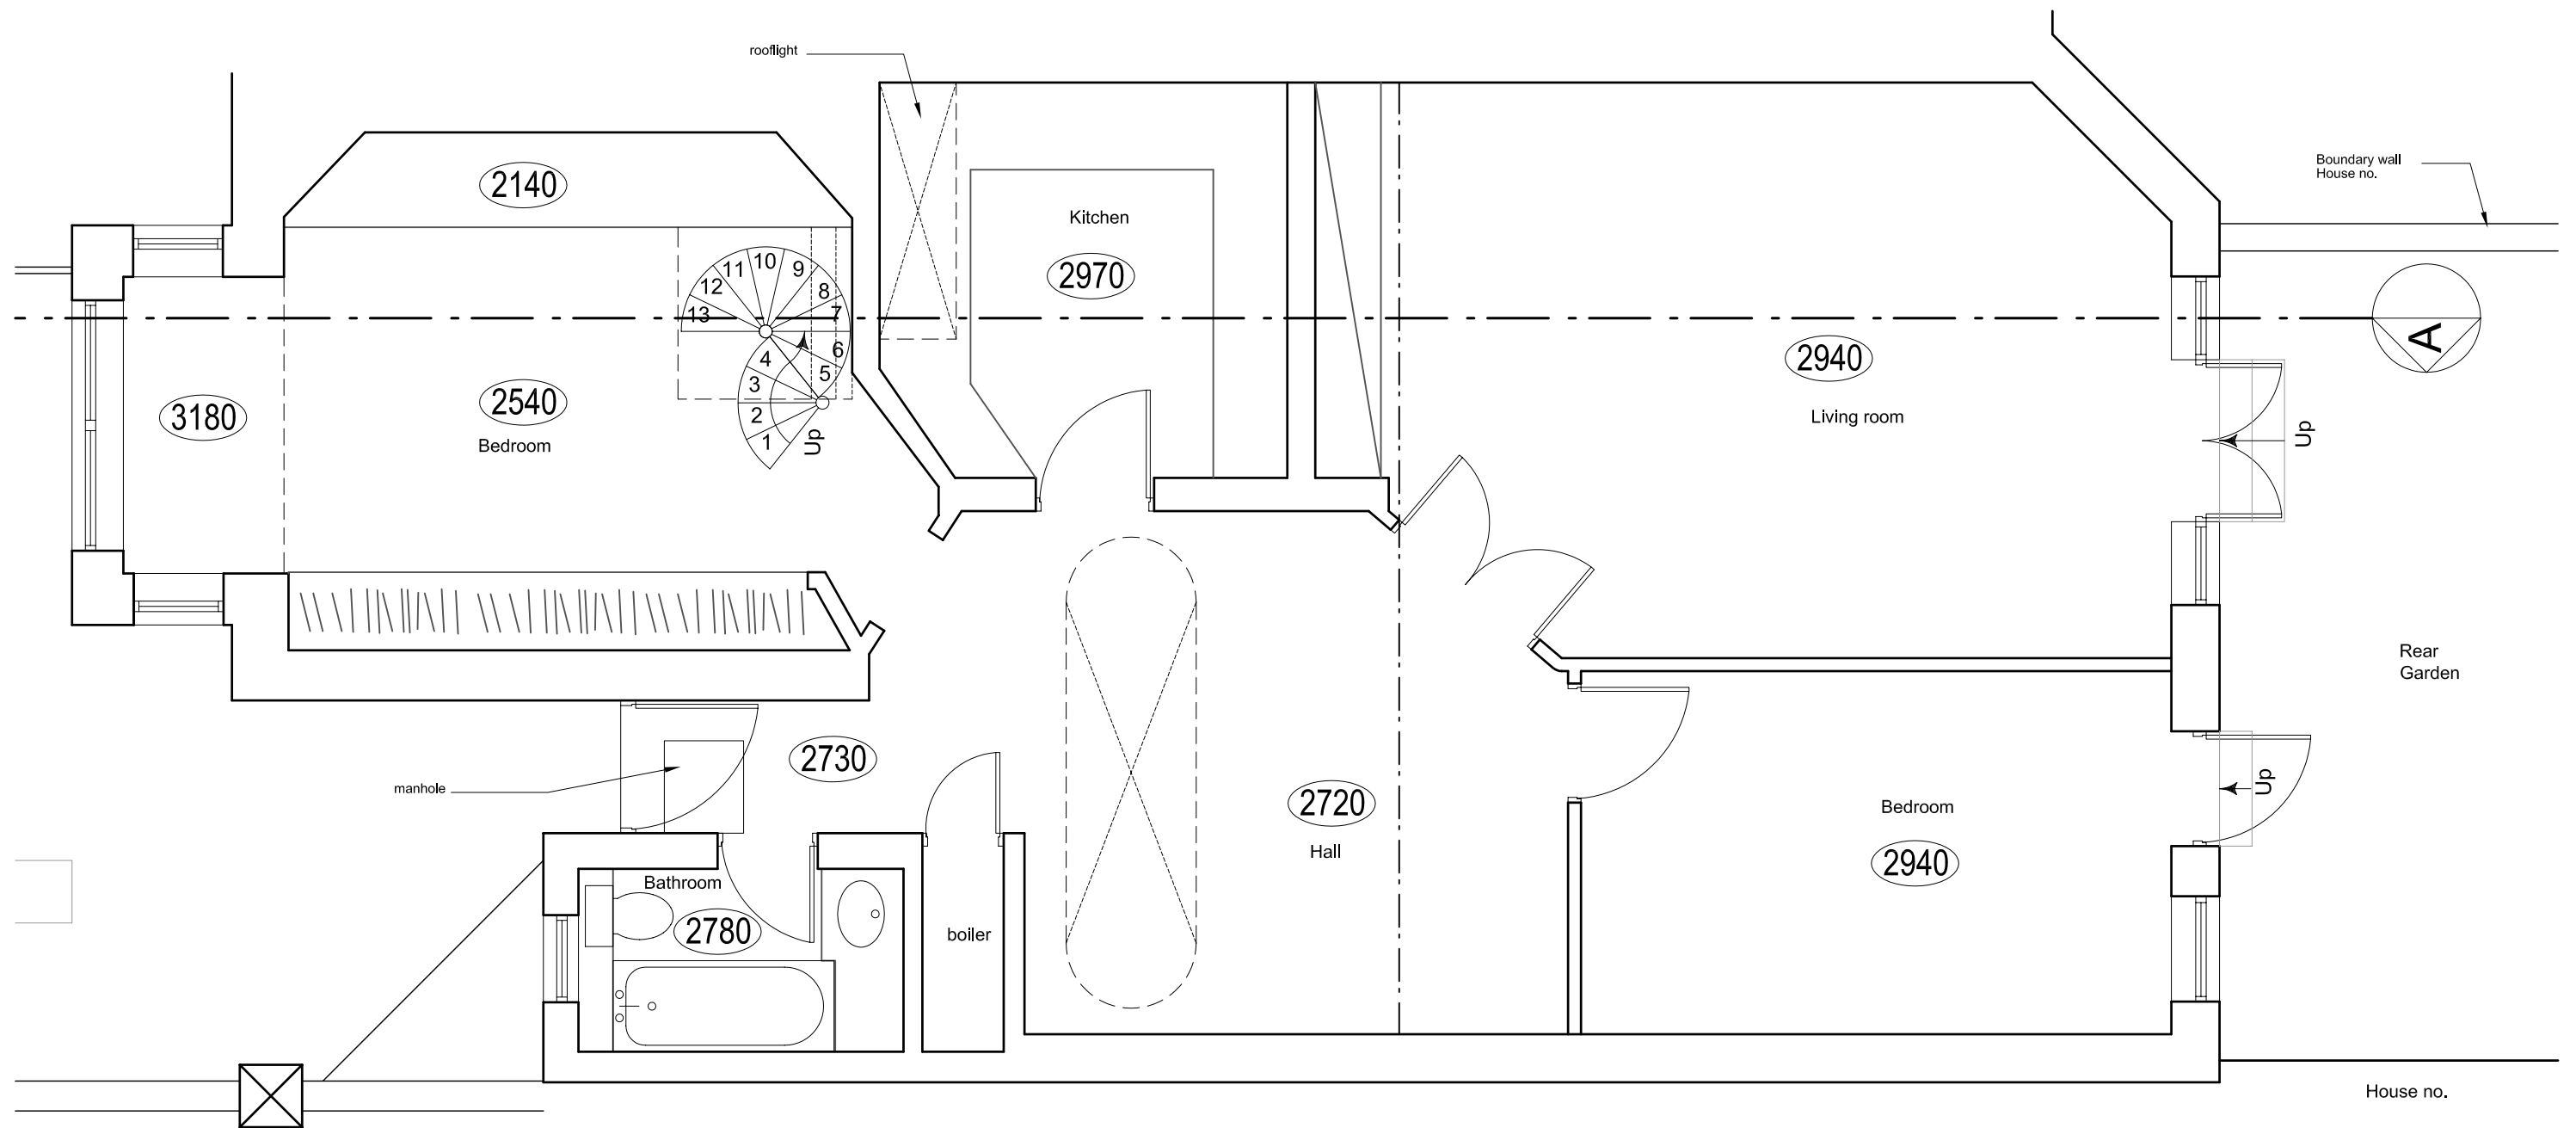

GROUND FLOOR PLAN
1:50



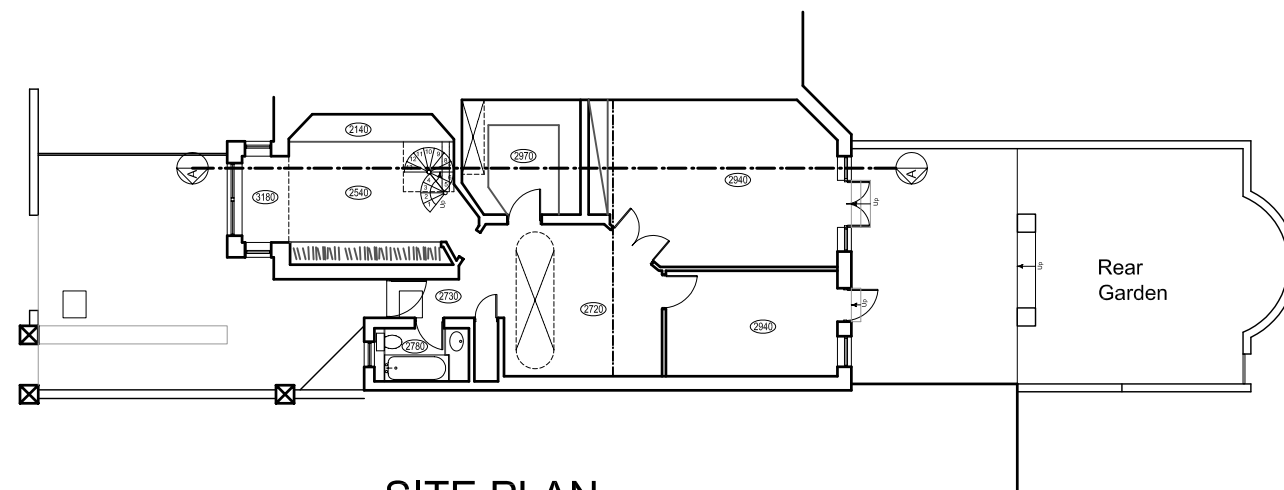


SITE PLAN
1:200

ANDREW CATTO ARCHITECTS
architecture@andrewcatto.co.uk
204 Upper Richmond Road London SW15 6TD
tel: 020 8785 0077 fax: 020 8785 0088

71 Eton Avenue, NW3
Survey - Ground Floor Plan

Date: April 2006 Scale: 1/50 Dwg No: 150/ 01

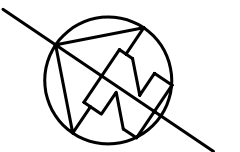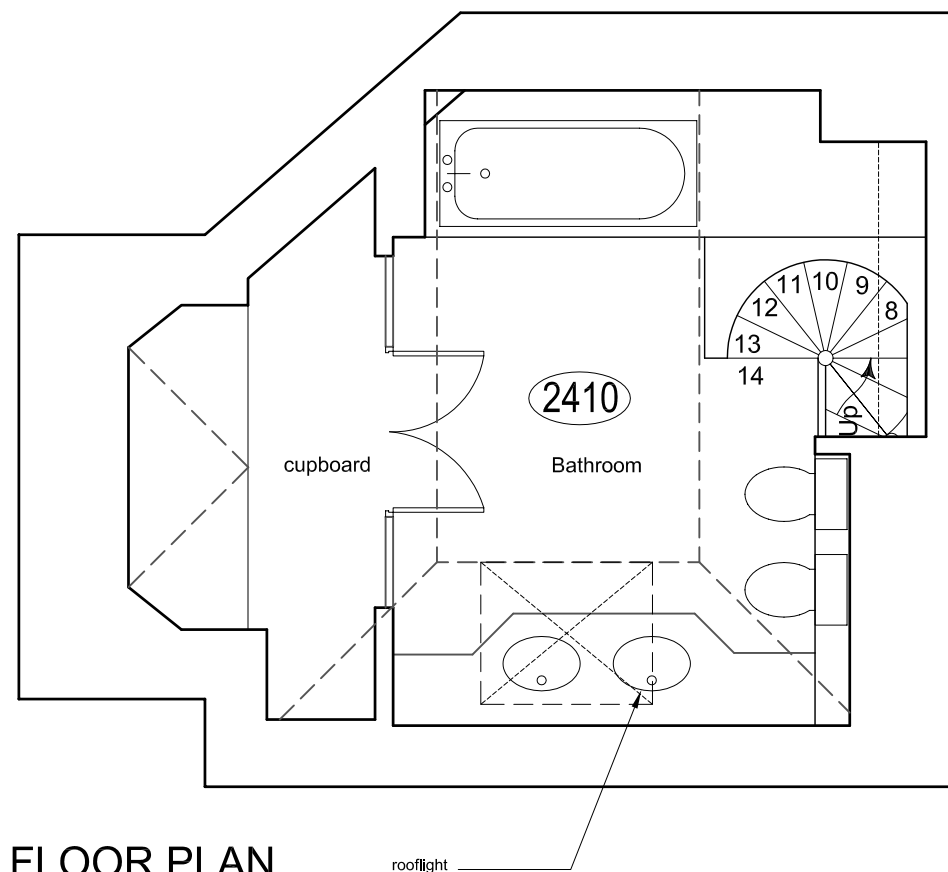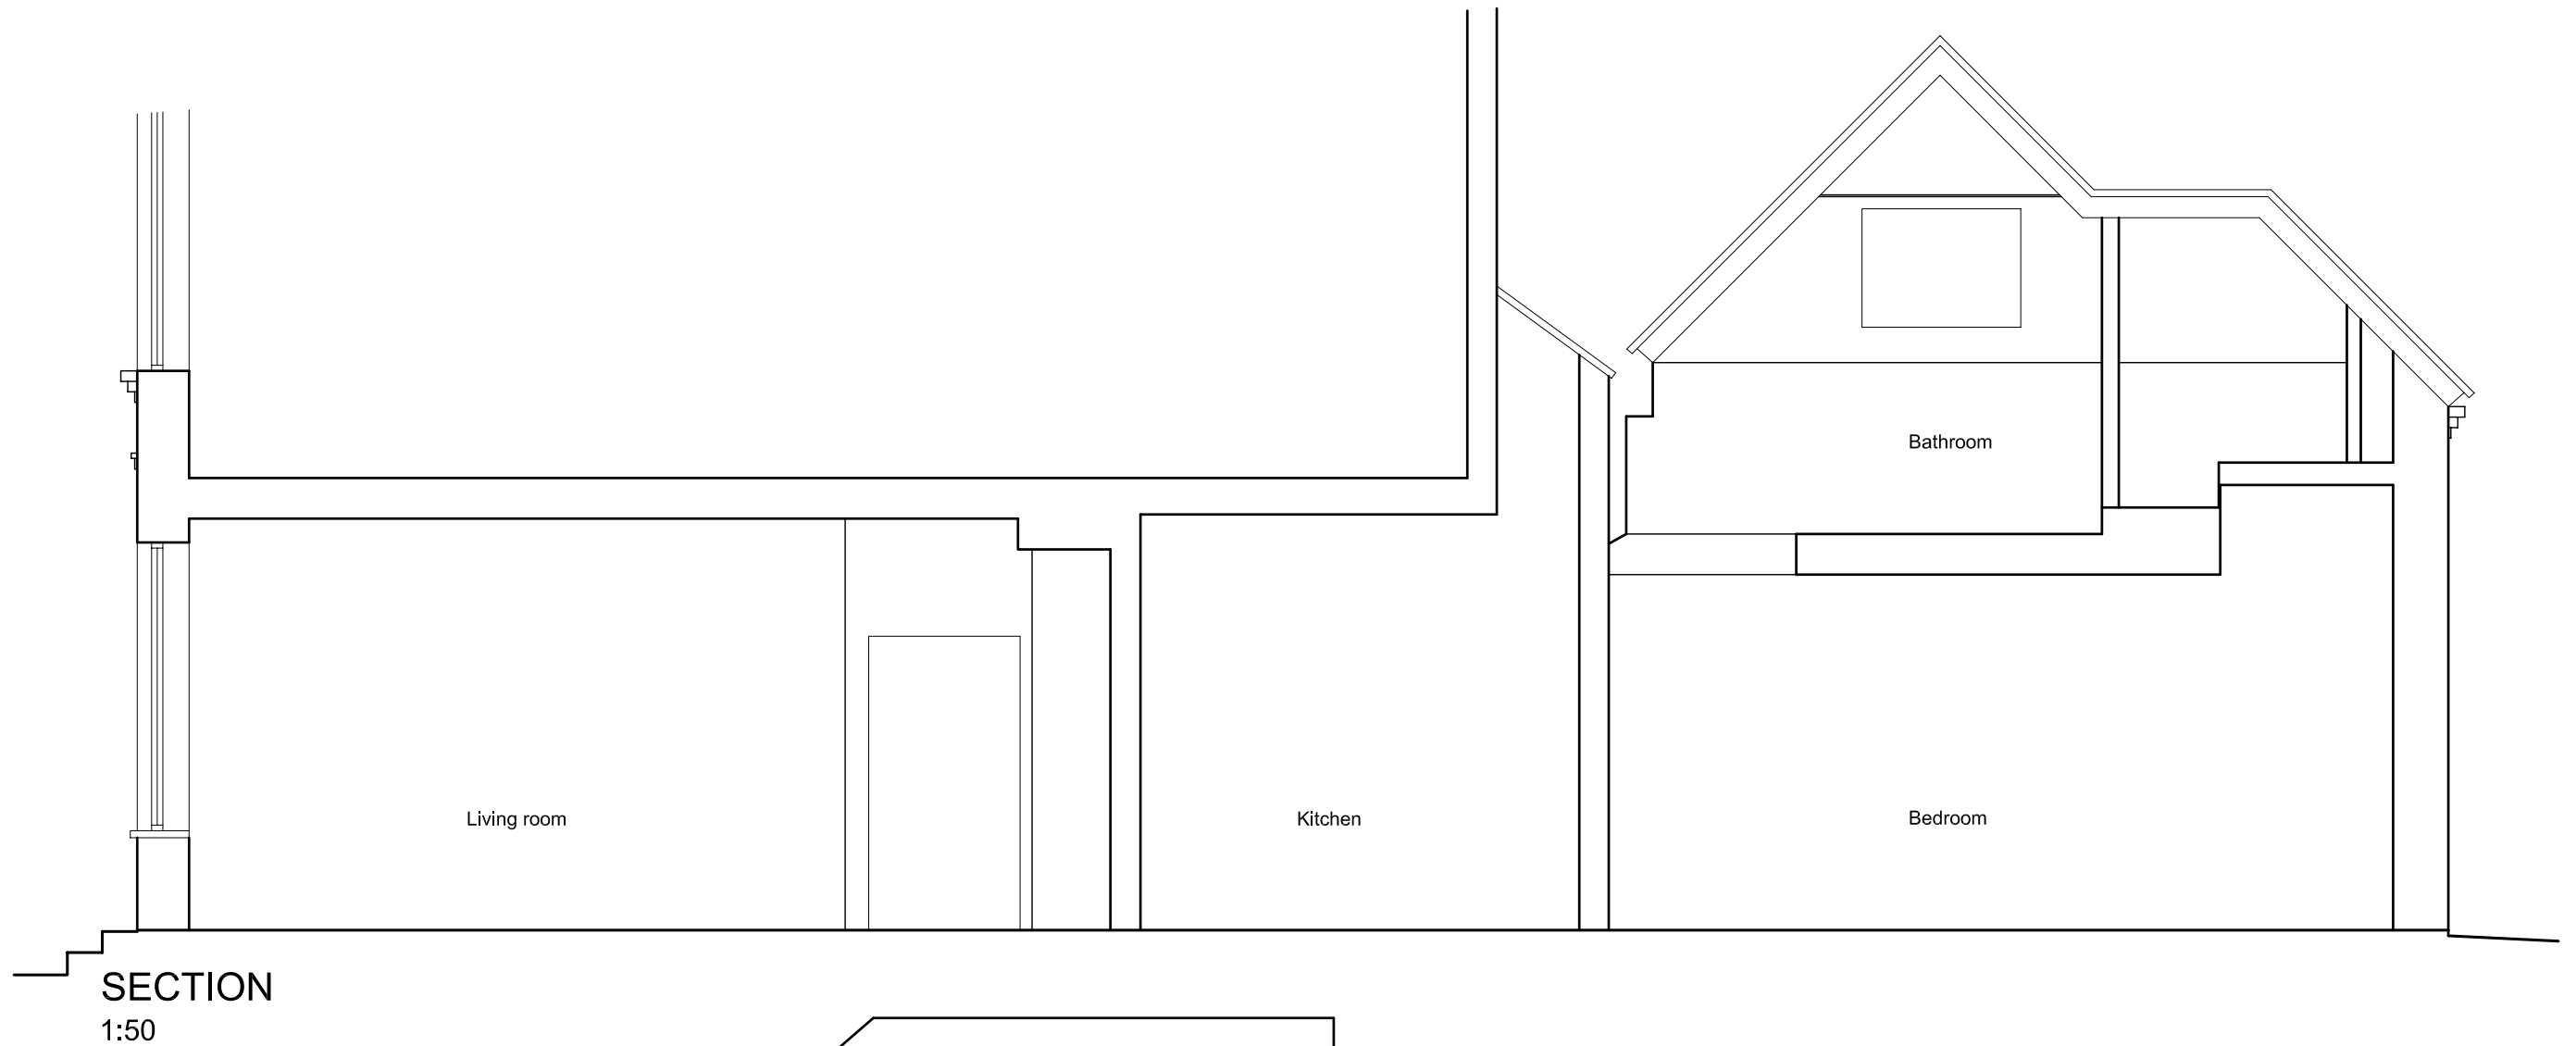

ANDREW CATTO ARCHITECTS
architecture@andrewcatto.co.uk
204 Upper Richmond Road London SW15 6TD
tel: 020 8785 0077 fax: 020 8785 0088

71 Eton Avenue, NW3
Survey - Frist Floor Plan / Section

Date: April 2006 Scale: 1/50 Dwg No: 150/ 02



REAR ELEVATION
1:50



FRONT ELEVATION
1:50

ANDREW CATTO ARCHITECTS

architecture@andrewcatto.co.uk

204 Upper Richmond Road London SW15 6TD

tel: 020 8785 0077 fax: 020 8785 0088

71 Eton Avenue, NW3
Survey - Front/ Rear Elevation


Date: April 2006

Scale: 1/50


Dwg No: 150/ 03



FRONT ELEVATION
1:50

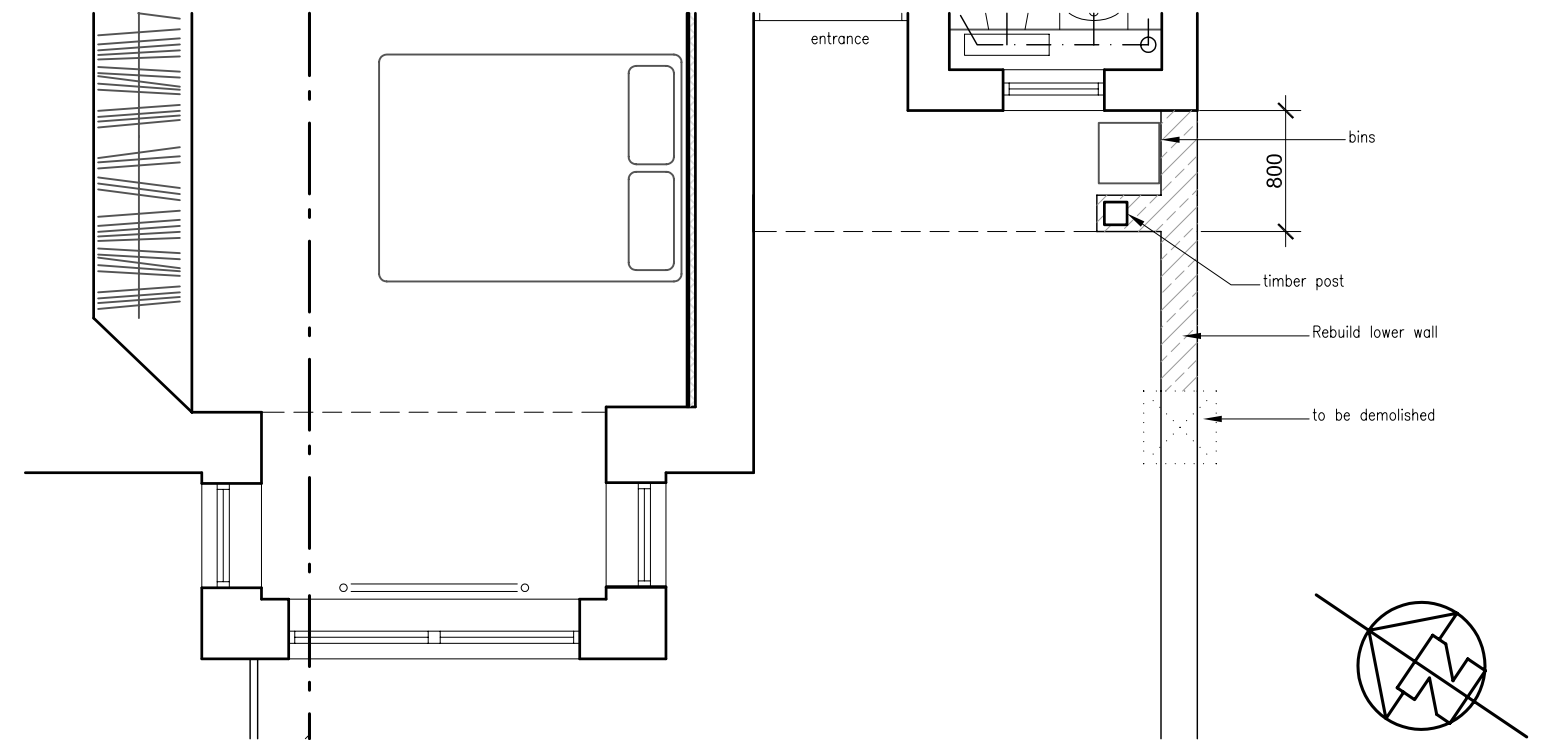

GROUND FLOOR PLAN
1:50

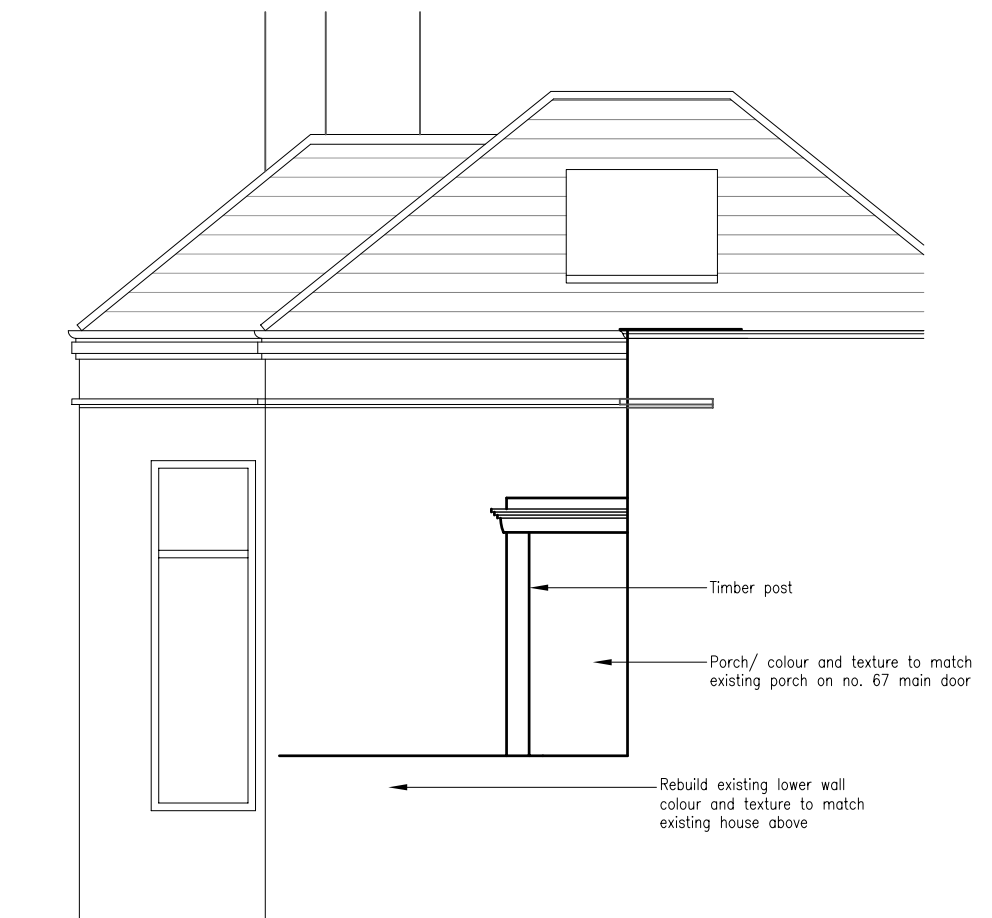

SIDE ELEVATION
1:50

ANDREW CATTO ARCHITECTS
www.andrewcatto.co.uk
204 Upper Richmond Road London SW15 6TD
tel: 020 8785 0077 fax: 020 8785 0088

71 Eton Avenue, NW3
Porch details

Date: August 2006 Scale: 1/50 Dwg No: 150/50D