

PROJECT			
20 BUSBY PLACE CAMDEN LONDON NW5 2SR			
DRAWING TITLE			
BASEMENT PLAN AS EXISTING			
DRAWING NUMBER	COUNCIL REVISION	CLIENT REVISION	STATUS
82/595/01			DESIGN
SCALE	DATE	DWG	
1 : 50	12/08/2005	CAG	


DO NOT SCALE; SITE DIMENSIONS TO BE CHECKED BEFORE SITE WORKS

DESIGN TECT


DESIGN ASSOCIATES

E-MAIL DESIGNTECTUK@BTINTERNET.COM


96 STUDLAND ROAD, LONDON W7 3QZ TELEPHONE/FAX 020 8723 7326

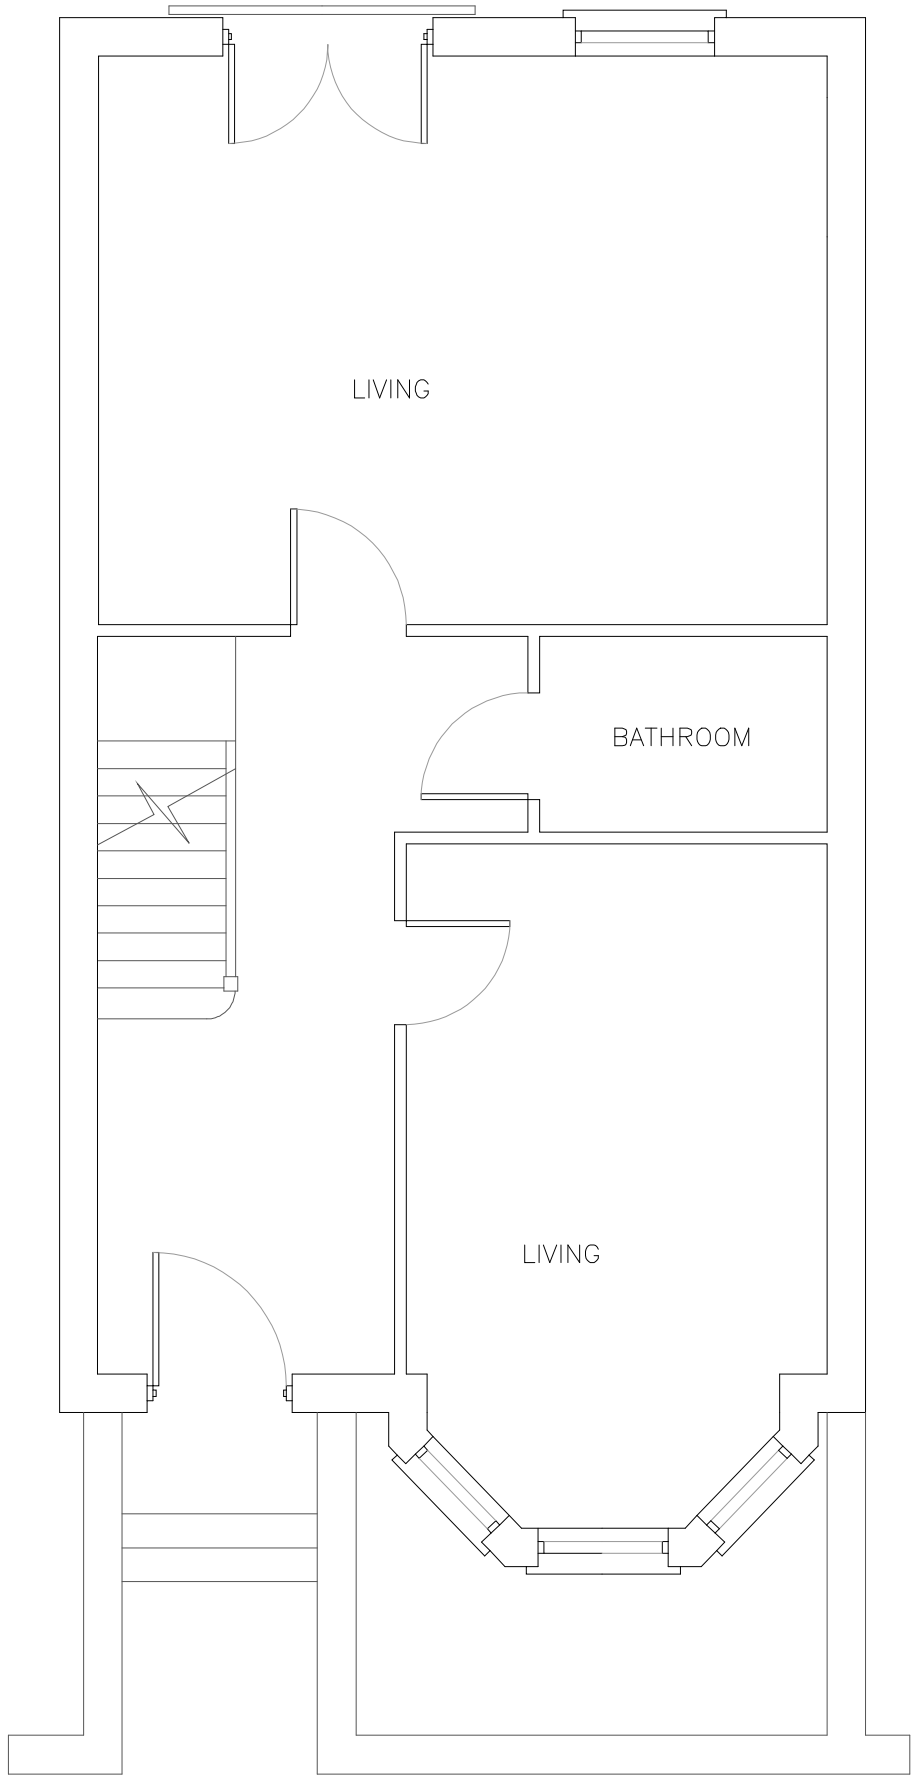

GROUND FLOOR PLAN

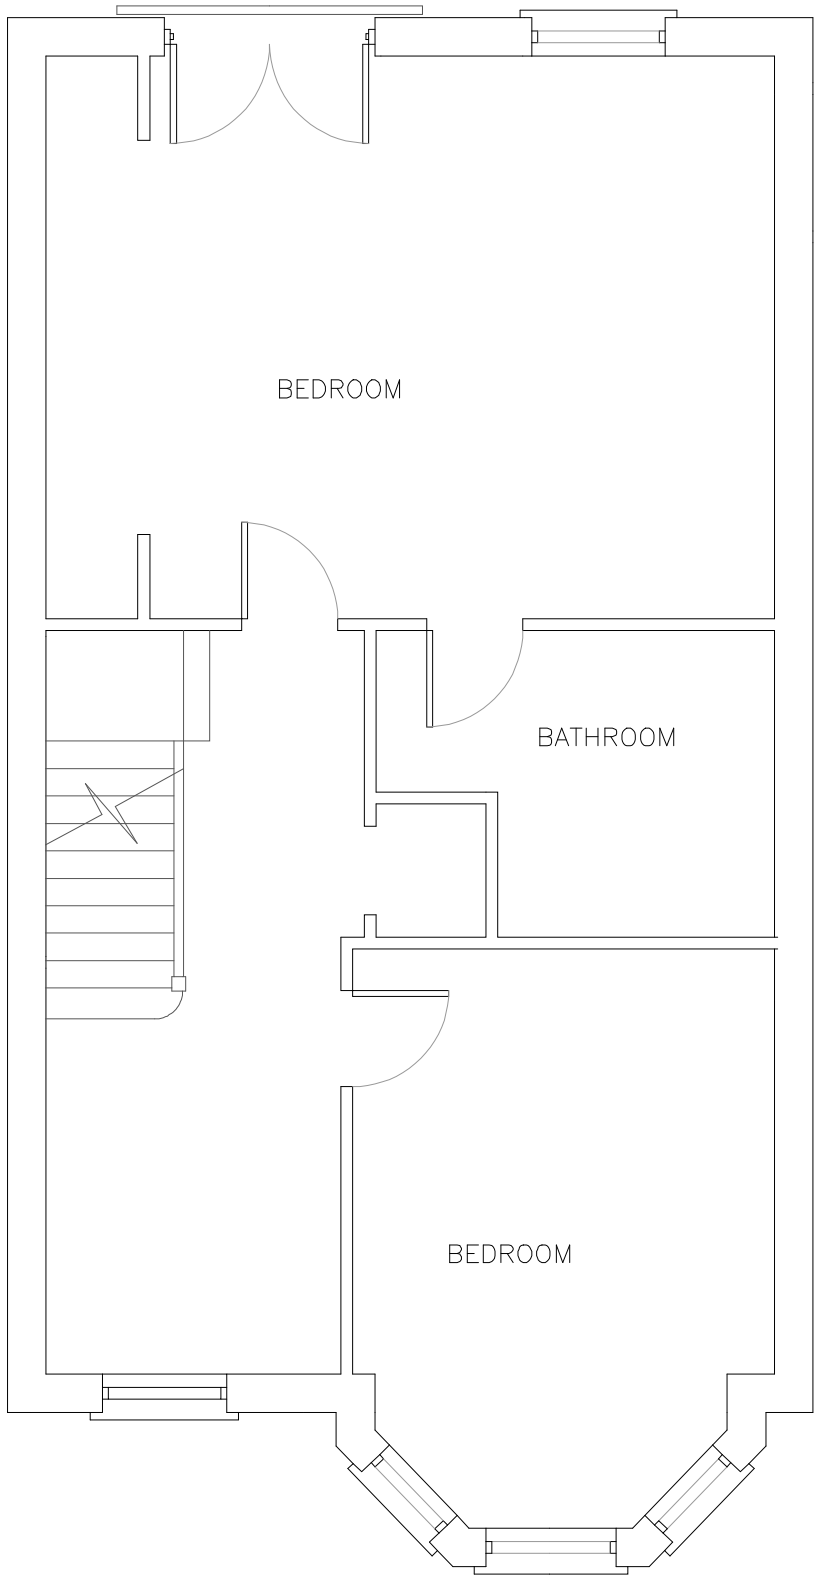

FIRST PLAN

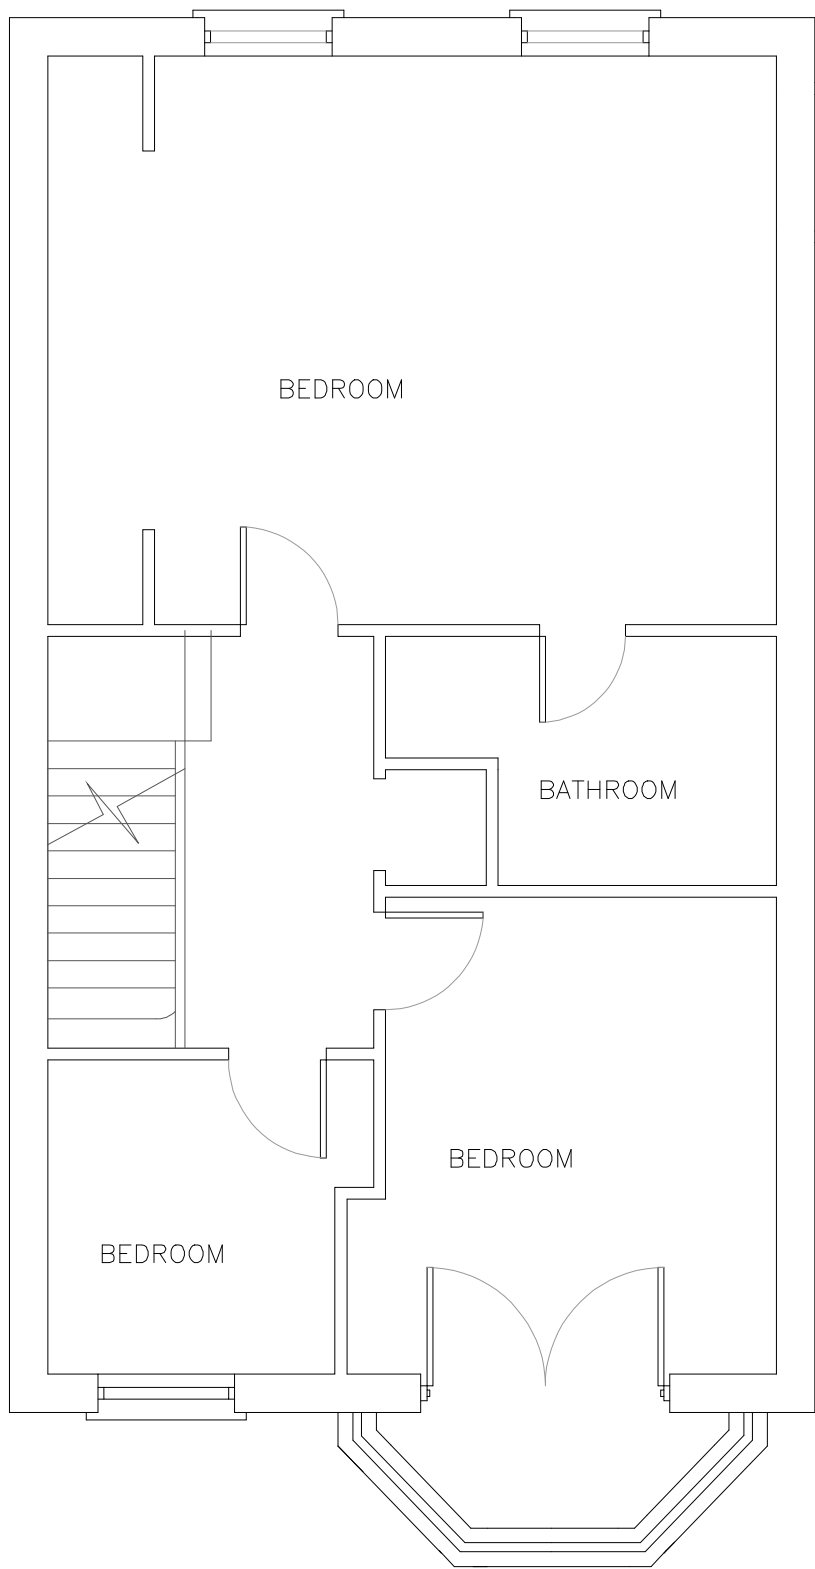

SECOND FLOOR PLAN

PROJECT			
20 BUSBY PLACE CAMDEN LONDON NW5 2SR			
DRAWING TITLE			
PLANS AS EXISTING			
DRAWING NUMBER	COUNCIL REVISION	CLIENT REVISION	STATUS
82/582/02			DESIGN
SCALE	DATE	DWG	
1 : 50	12/08/2005	CAG	

DO NOT SCALE; SITE DIMENSIONS TO BE CHECKED BEFORE SITE WORKS

DESIGN TECT
DESIGN ASSOCIATES

E-MAIL DESIGNTECTUK@BTINTERNET.COM
96 STUDLAND ROAD, LONDON W7 3QZ TELEPHONE/FAX 020 8723 7326

PROJECT			
20 BUSBY PLACE CAMDEN LONDON NW5 2SR			
DRAWING TITLE			
ELEVATIONS AS EXISTING			
DRAWING NUMBER	COUNCIL REVISION	CLIENT REVISION	STATUS
82/582/03			DESIGN
SCALE	DATE	DWG	
1 : 50	18/04/2005	CAG	


DO NOT SCALE; SITE DIMENSIONS TO BE CHECKED BEFORE SITE WORKS



FRONT ELEVATION

REAR ELEVATION

DESIGN TECT	
DESIGN ASSOCIATES	
E-MAIL DESIGNTECTUK@BTINTERNET.COM	
96 STUDLAND ROAD, LONDON W7 3QZ TELEPHONE/FAX 020 8723 7326	

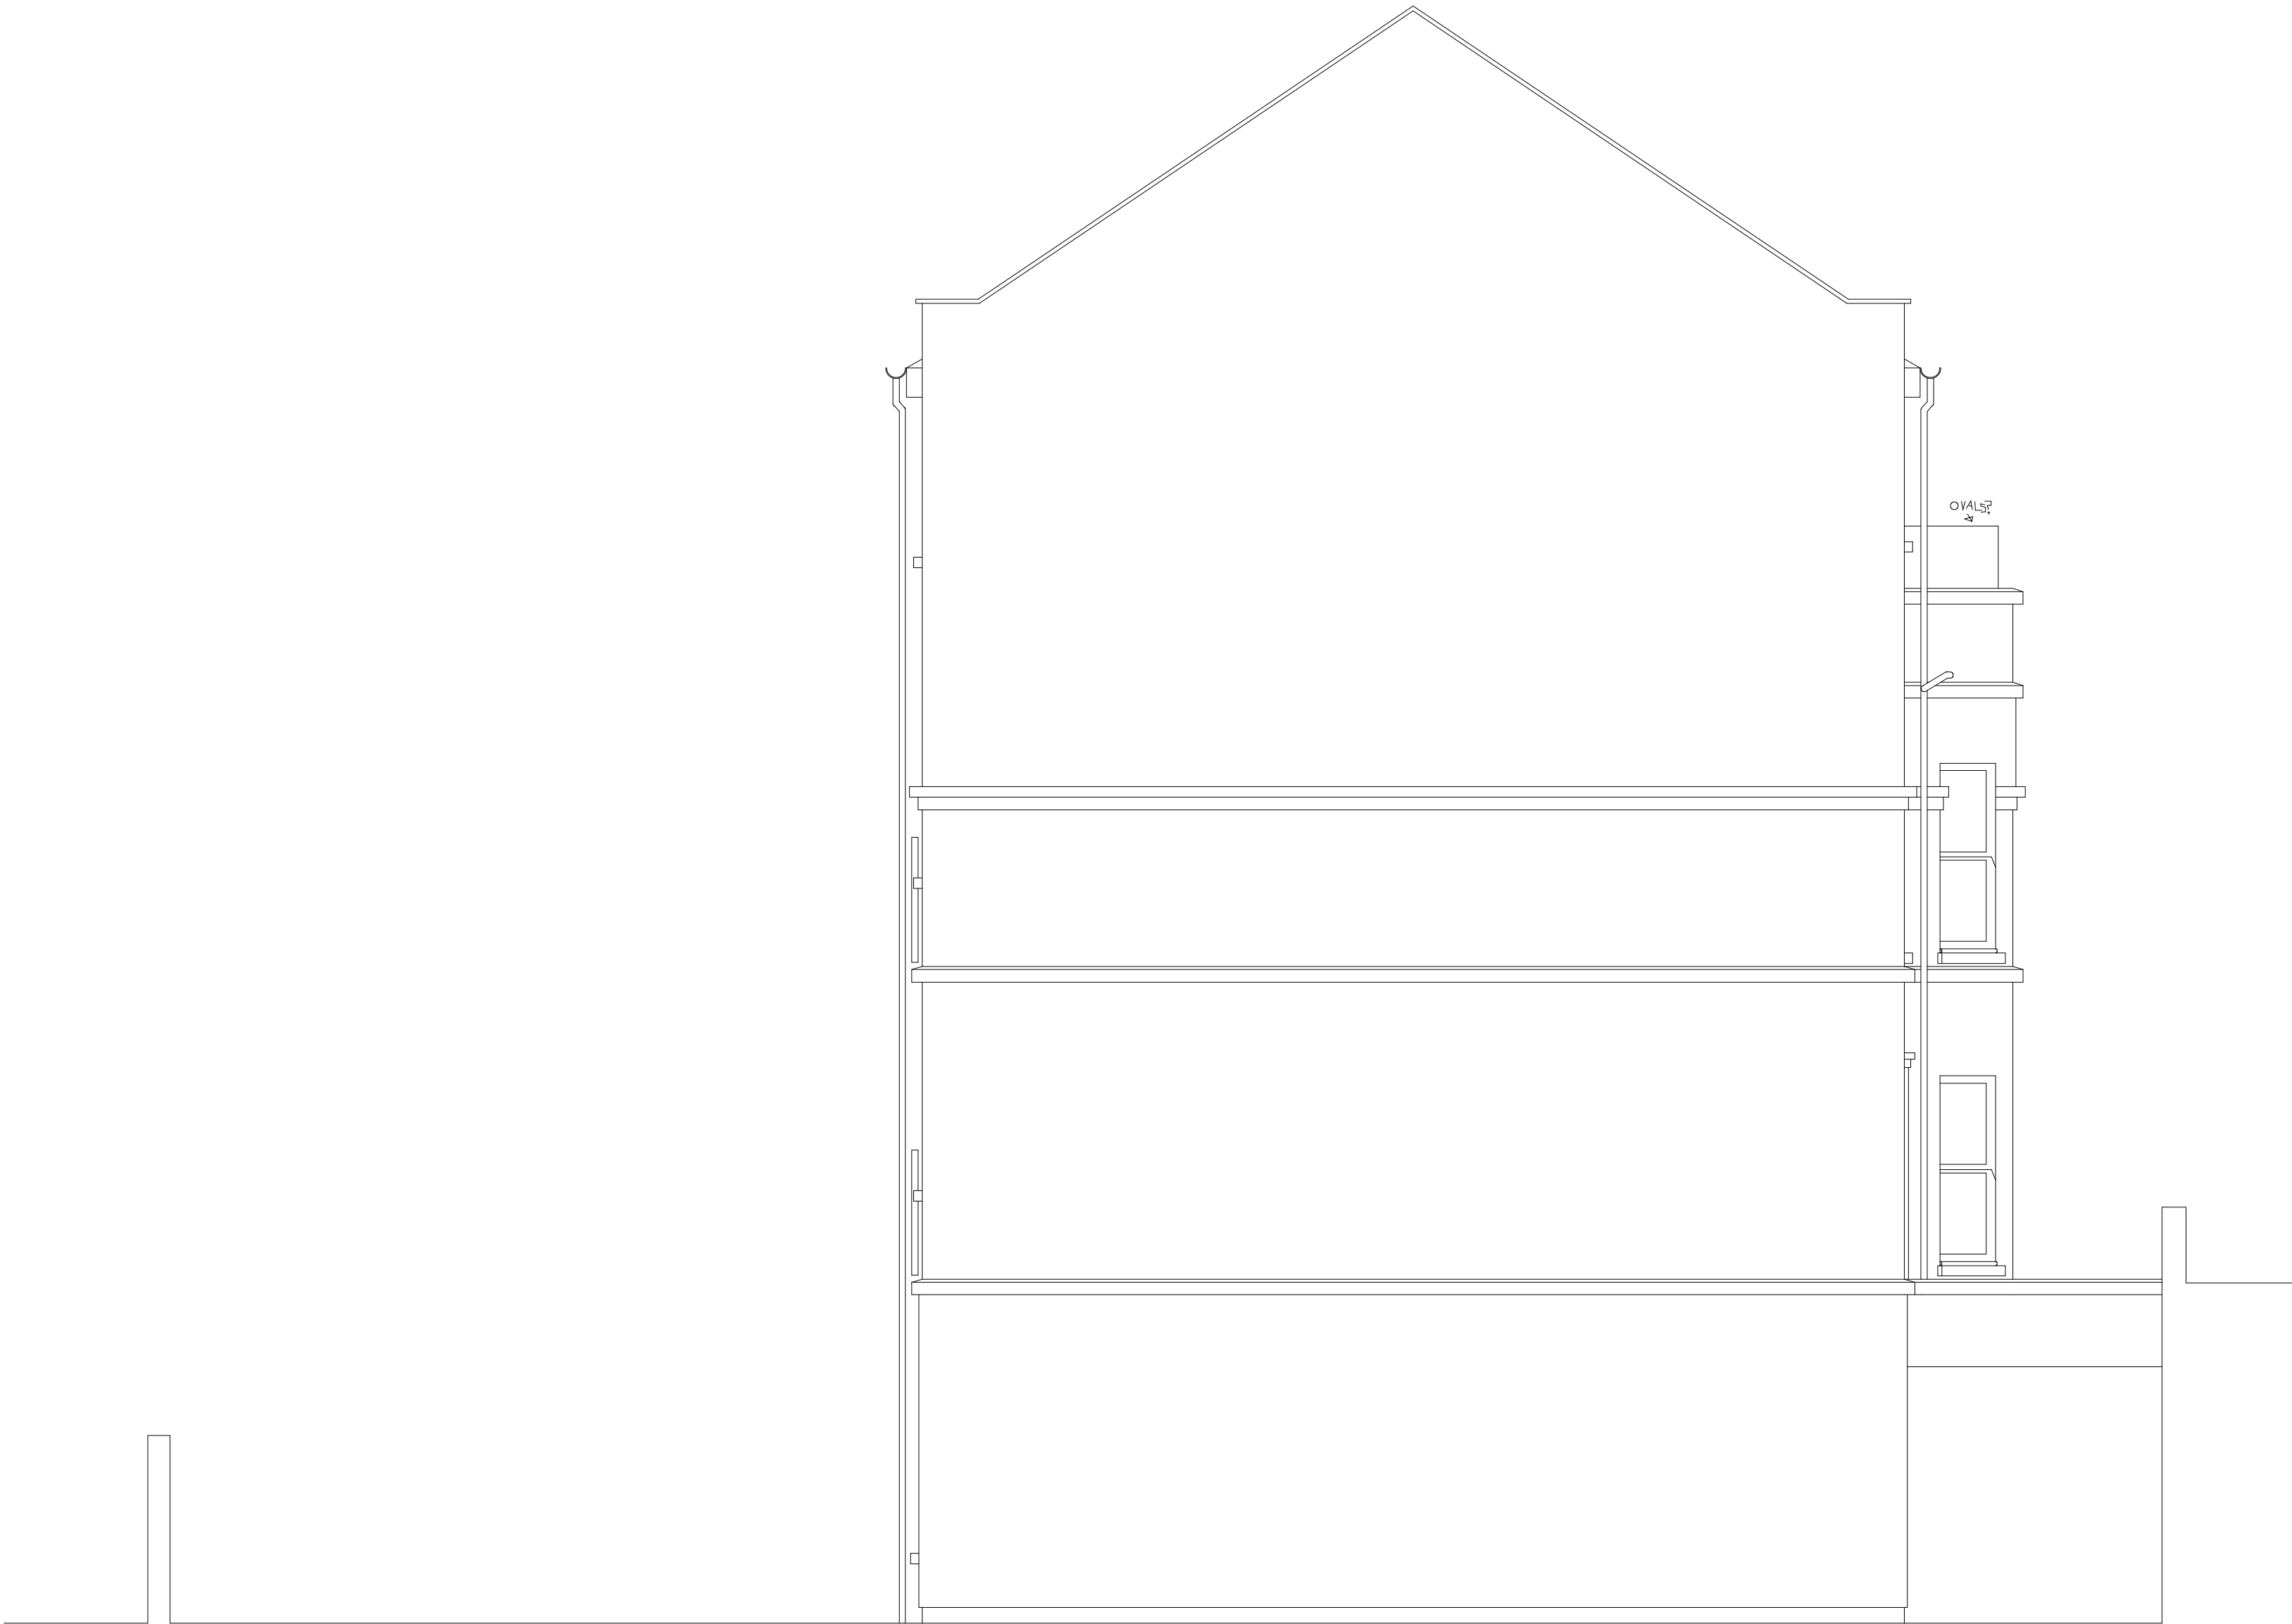

FLANK ELEVATION

PROJECT			
20 BUSBY PLACE CAMDEN LONDON NW5 2SR			
DRAWING TITLE			
FLANK ELEVATION AS EXISTING			
DRAWING NUMBER	COUNCIL REVISION	CLIENT REVISION	STATUS
82/595/04			DESIGN
SCALE	DATE	DWG	
1 : 50	12/08/2005	CAG	

DO NOT SCALE; SITE DIMENSIONS TO BE CHECKED BEFORE SITE WORKS

DESIGN TECT

DESIGN ASSOCIATES

E-MAIL DESIGNTECTUK@BTINTERNET.COM

96 STUDLAND ROAD, LONDON W7 3QZ TELEPHONE/FAX 020 8723 7326