

PROJECT			
20 BUSBY PLACE CAMDEN LONDONNW5 2SR			
DRAWING TITLE			
BASEMENT PLANS AS PROPOSED			
DRAWING NUMBER	COUNCIL REVISION	CLIENT REVISION	STATUS
82/595/06			DESIGN
SCALE	DATE		DWG
1 : 50	12/08/2005		CAG


DO NOT SCALE; SITE DIMENSIONS TO BE CHECKED BEFORE SITE WORKS

DESIGN TECT

DESIGN ASSOCIATES

E-MAIL DESIGNTECTUK@BTINTERNET.COM

96 STUDLAND ROAD, LONDON W7 3QZ TELEPHONE/FAX 020 8723 7326

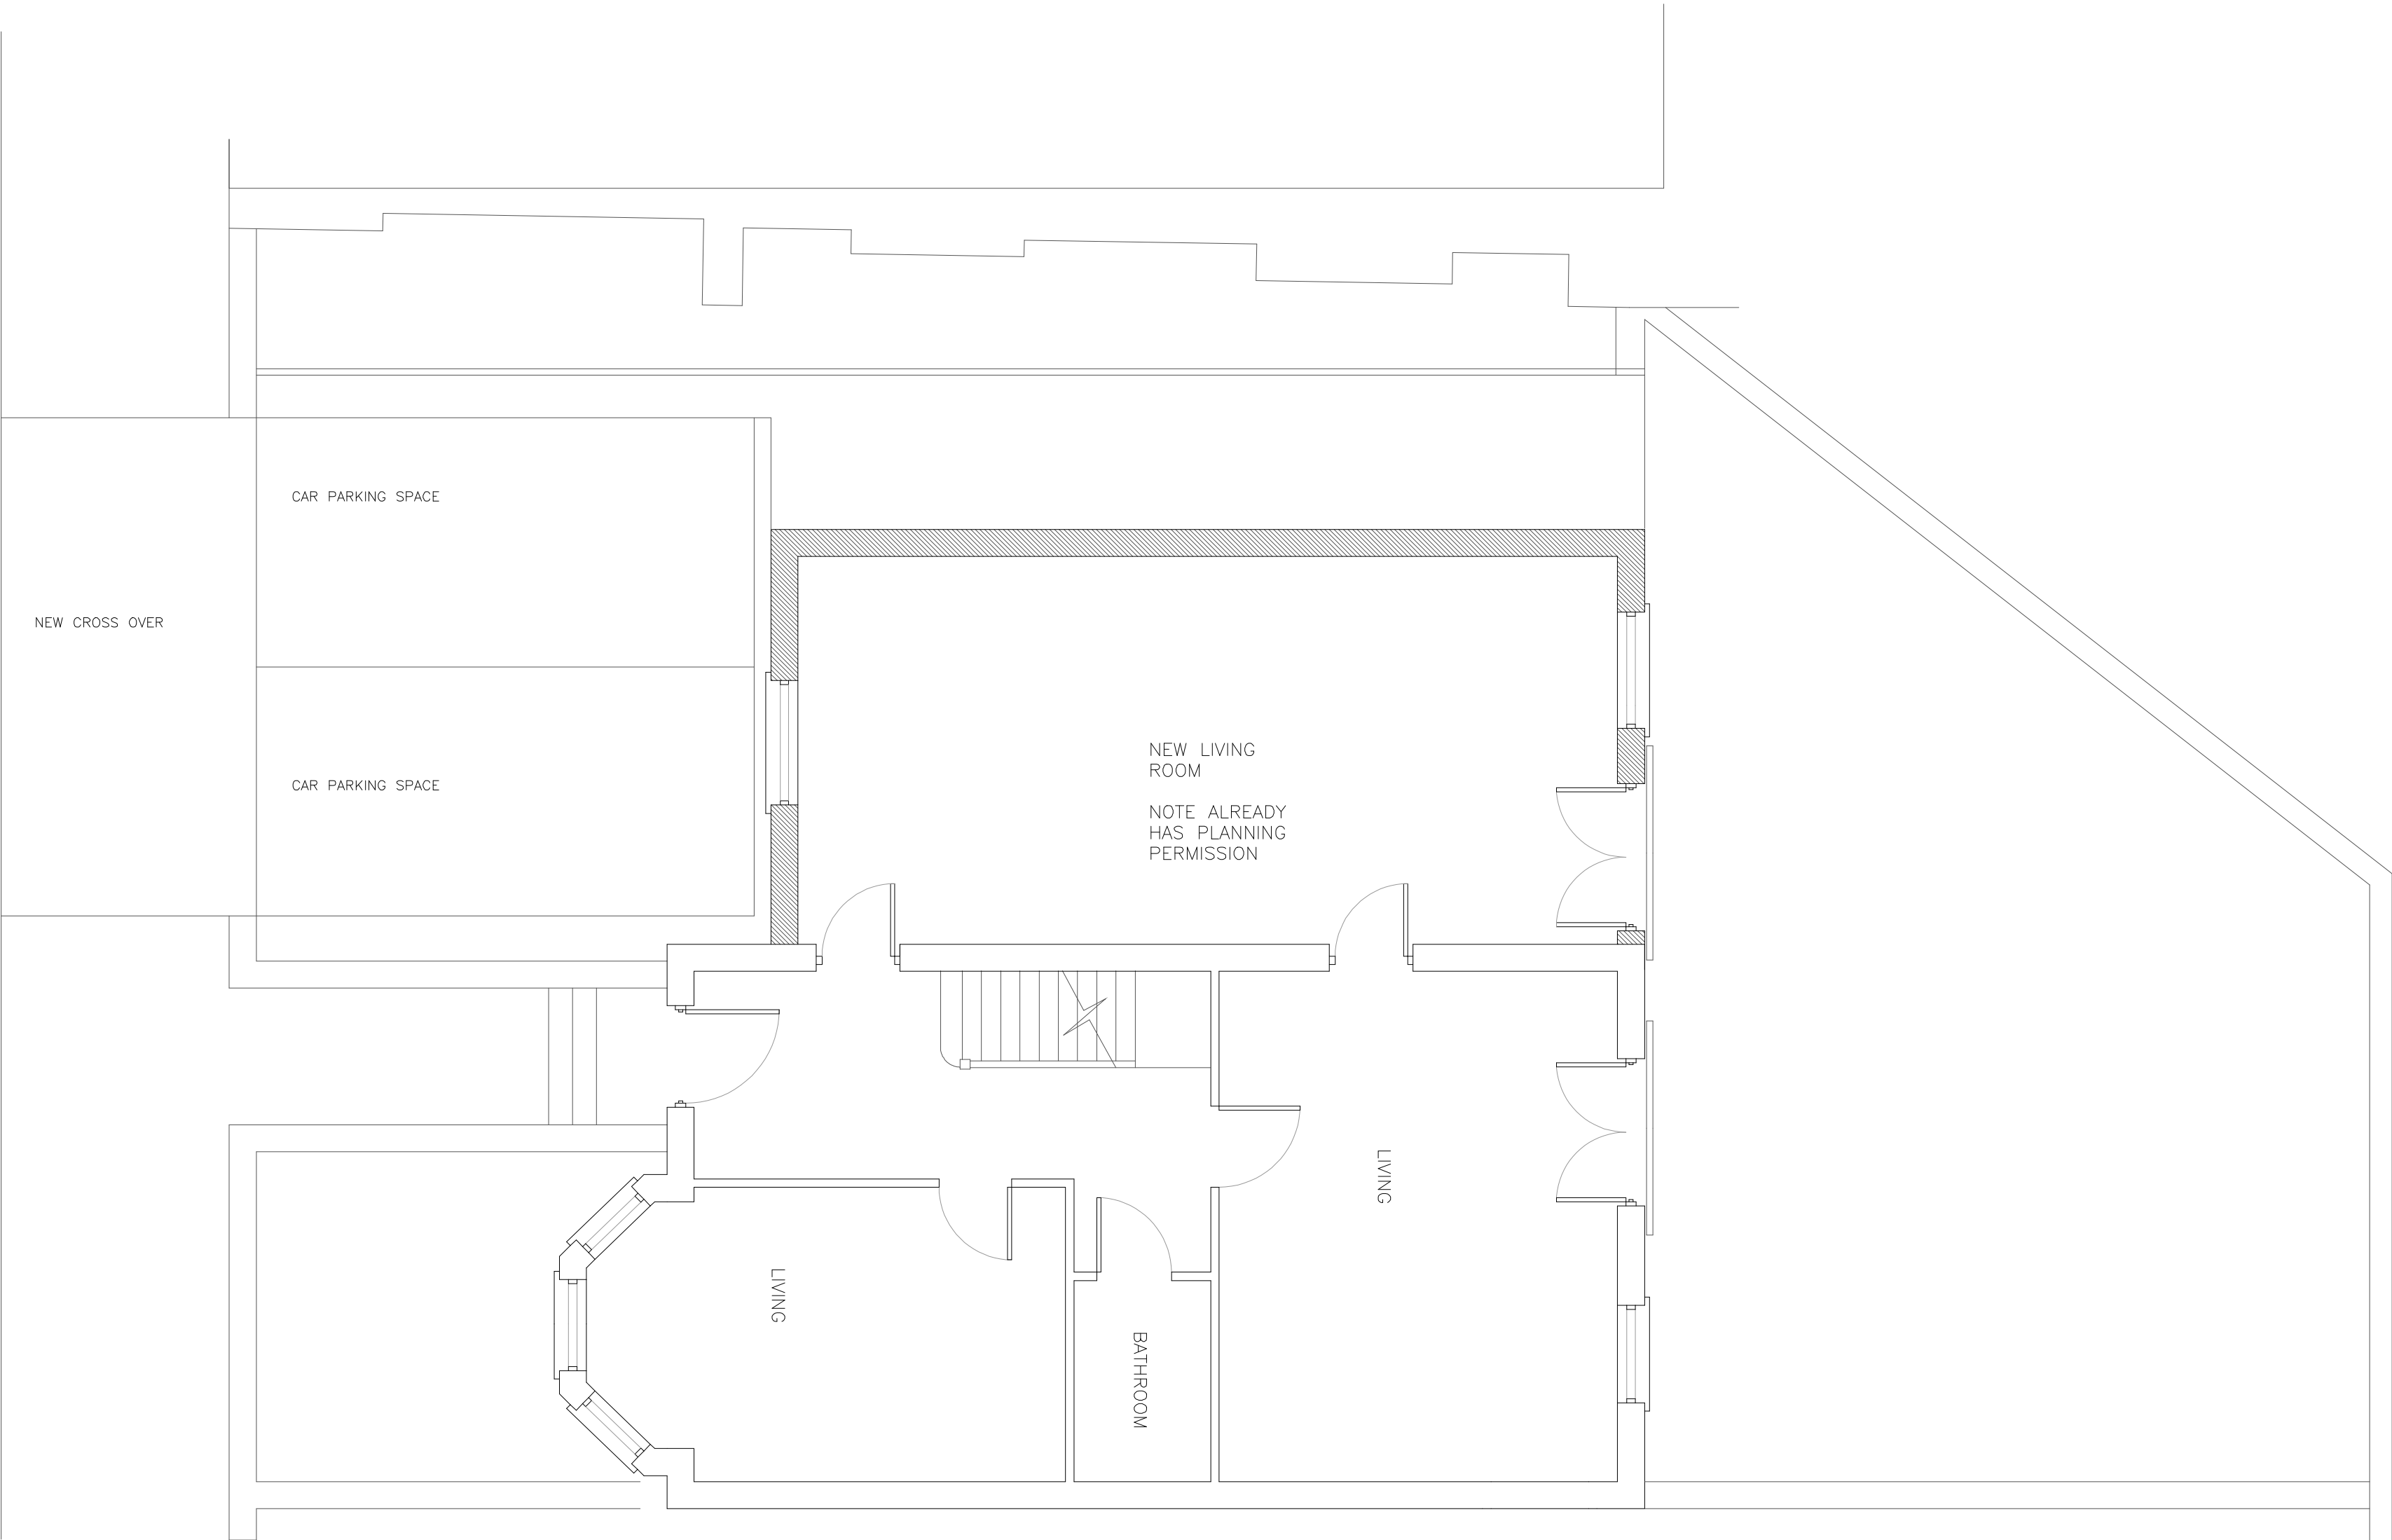

GROUND FLOOR PLAN

PROJECT			
20 BUSBY PLACE CAMDEN LONDON NW5 2SR			
DRAWING TITLE			
GROUND FLOOR PLAN AS PROPOSED			
DRAWING NUMBER	COUNCIL REVISION	CLIENT REVISION	STATUS
82/595/07			DESIGN
SCALE	DATE		DWG
1 : 50	12/08/2005		CAG


DO NOT SCALE; SITE DIMENSIONS TO BE CHECKED BEFORE SITE WORKS

DESIGN TECT


DESIGN ASSOCIATES

E-MAIL DESIGNTECTUK@BTINTERNET.COM


96 STUDLAND ROAD, LONDON W7 3QZ TELEPHONE/FAX 020 8723 7326

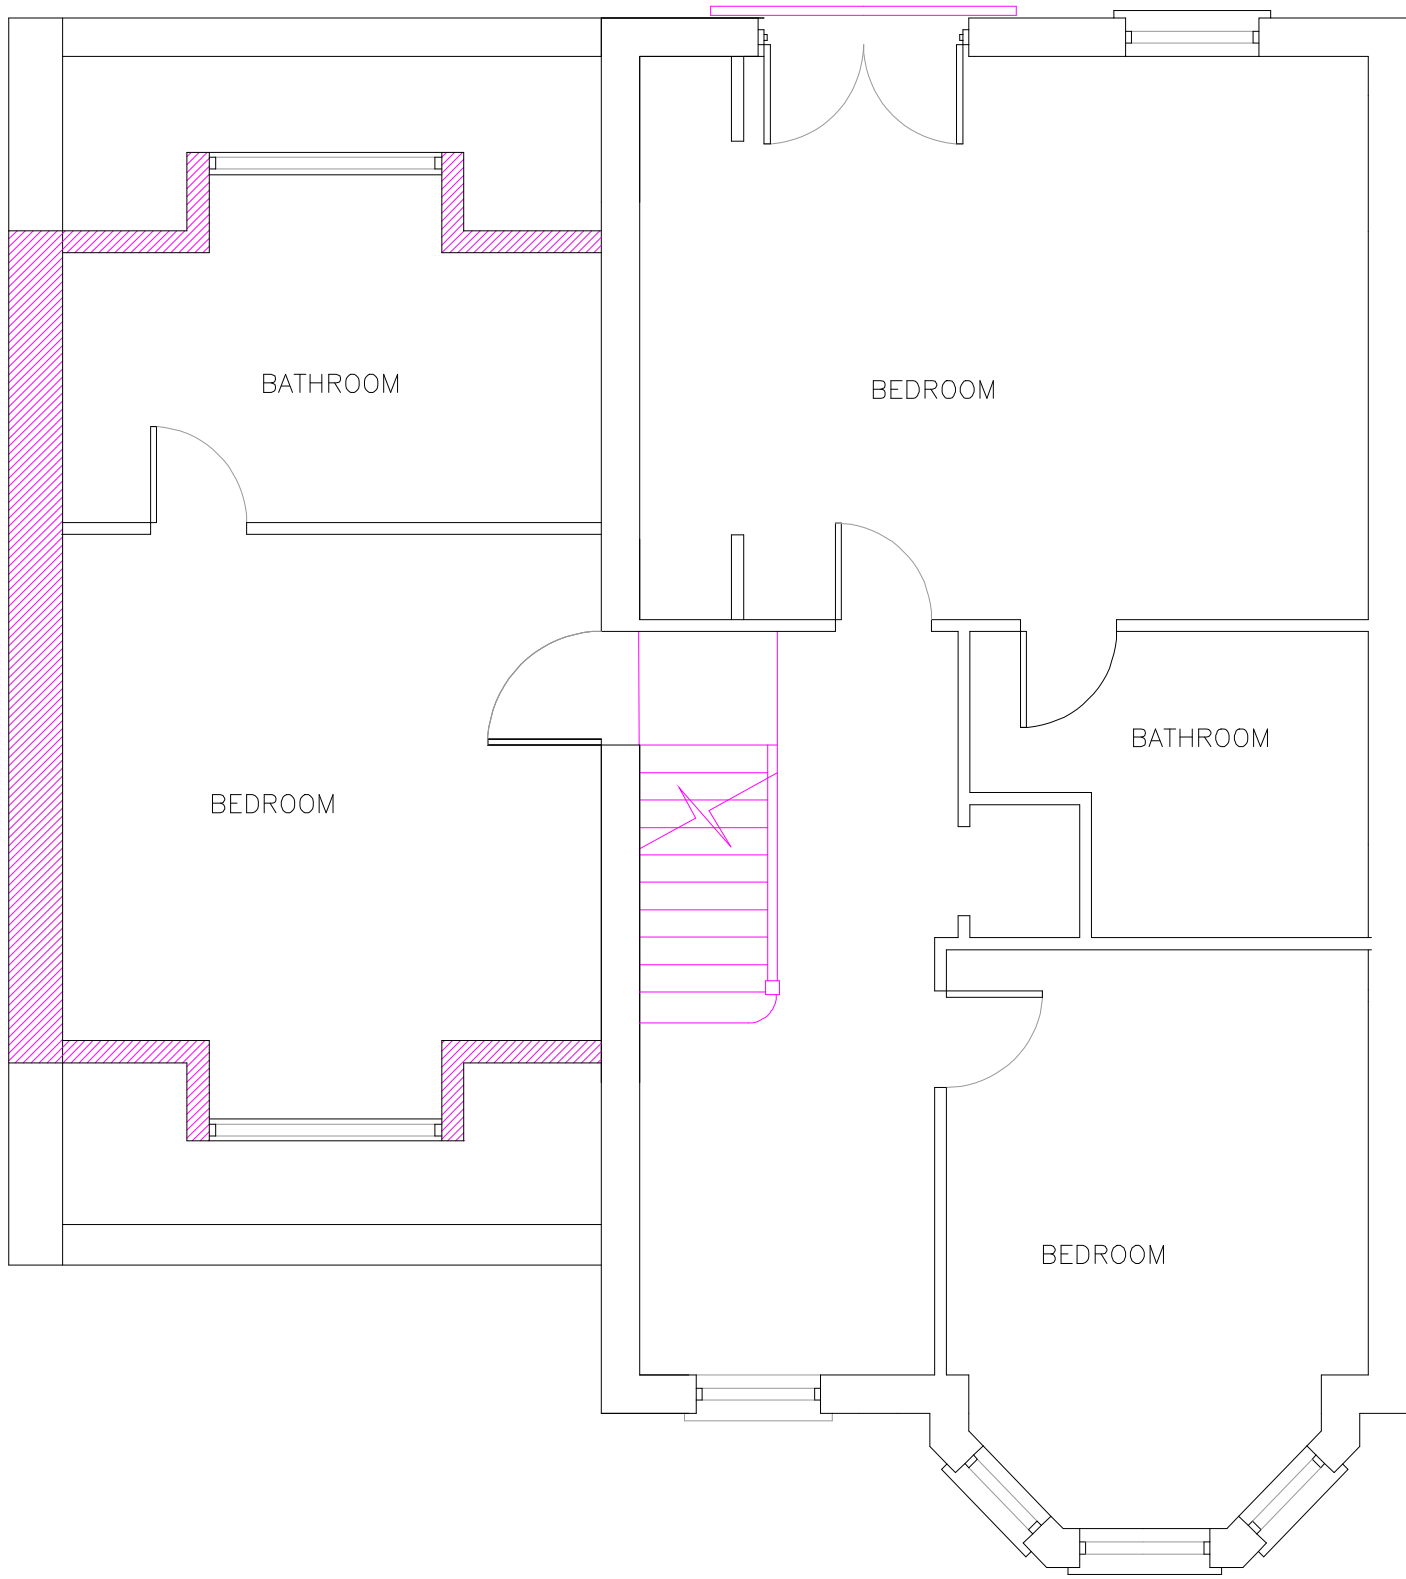

FIRST FLOOR PLAN

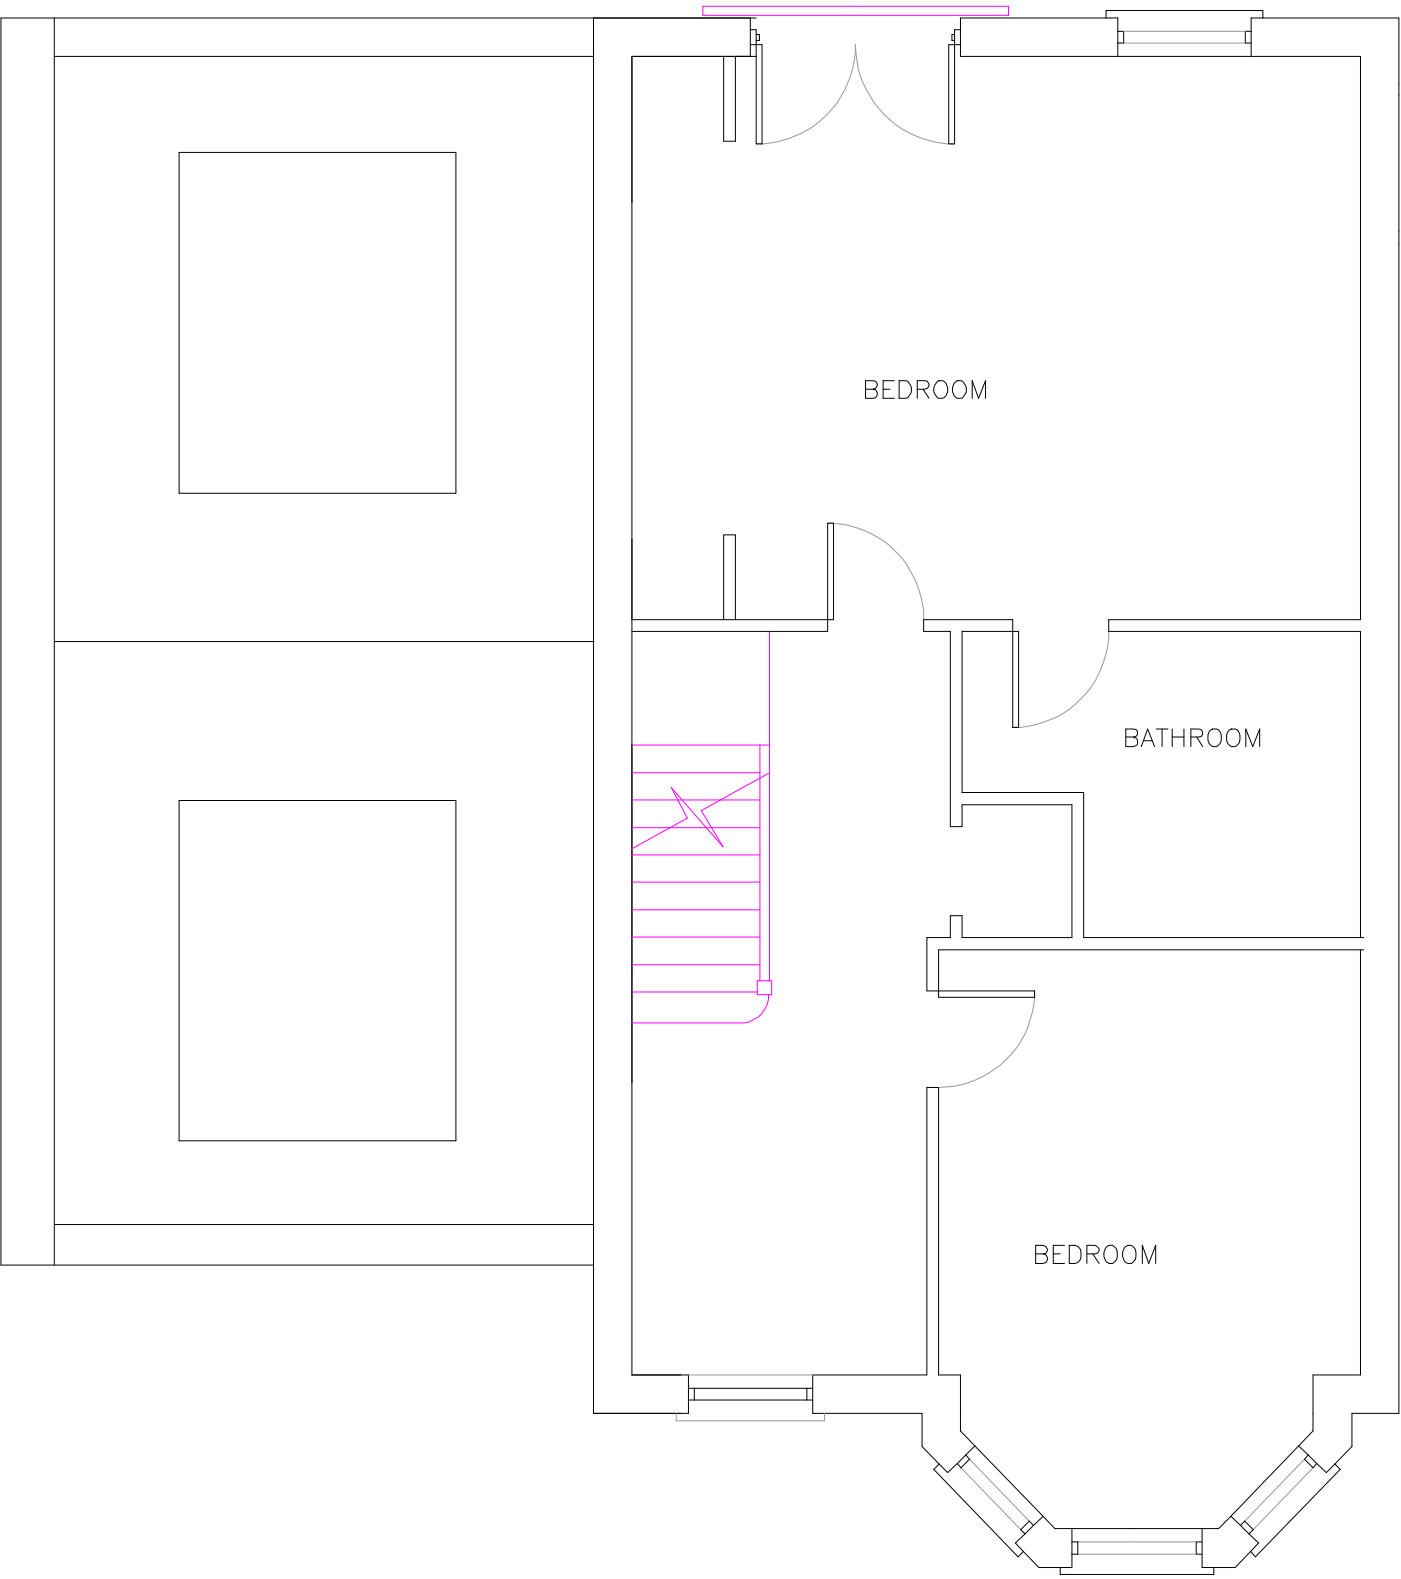

SECOND FLOOR PLAN

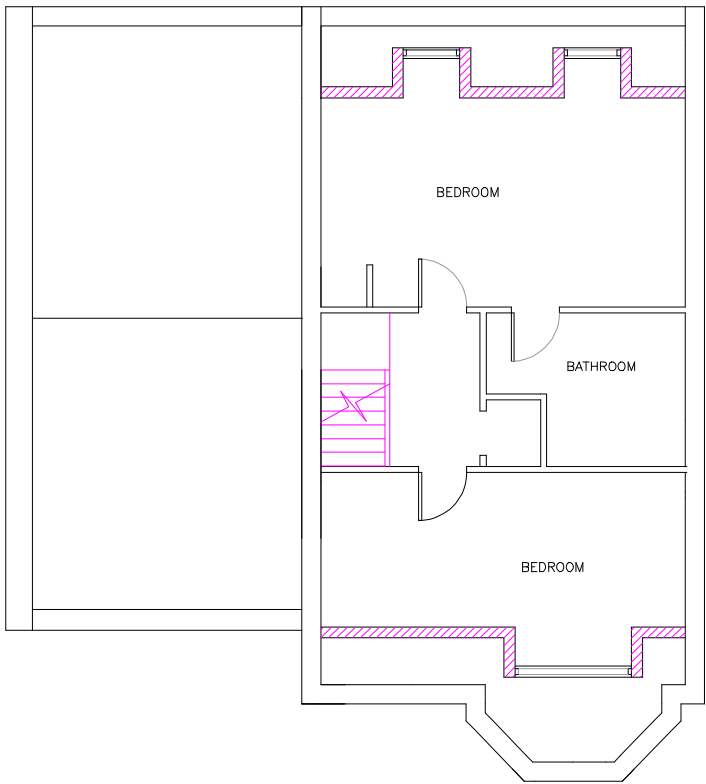

THIRD FLOOR PLAN


REV--B FLOOR PLANS AMENDED 05/06  
REV--A FLOOR PLANS AMENDED 11/05

PROJECT			
20 BUSBY PLACE CAMDEN LONDON NW5 2SR			
DRAWING TITLE			
PLANS AND ELEVATIONS AS PROPOSED			
DRAWING NUMBER	COUNCIL REVISION	CLIENT REVISION	STATUS
82/582/08			DESIGN
SCALE	DATE	DWG	
1 : 50 & 100	12/08/2005	CAG	

DO NOT SCALE; SITE DIMENSIONS TO BE CHECKED BEFORE SITE WORKS

DESIGN TECT  
DESIGN ASSOCIATES

E-MAIL DESIGNTECTUK@BTINTERNET.COM  
96 STUDLAND ROAD, LONDON W7 3QZ TELEPHONE/FAX 020 8723 7326

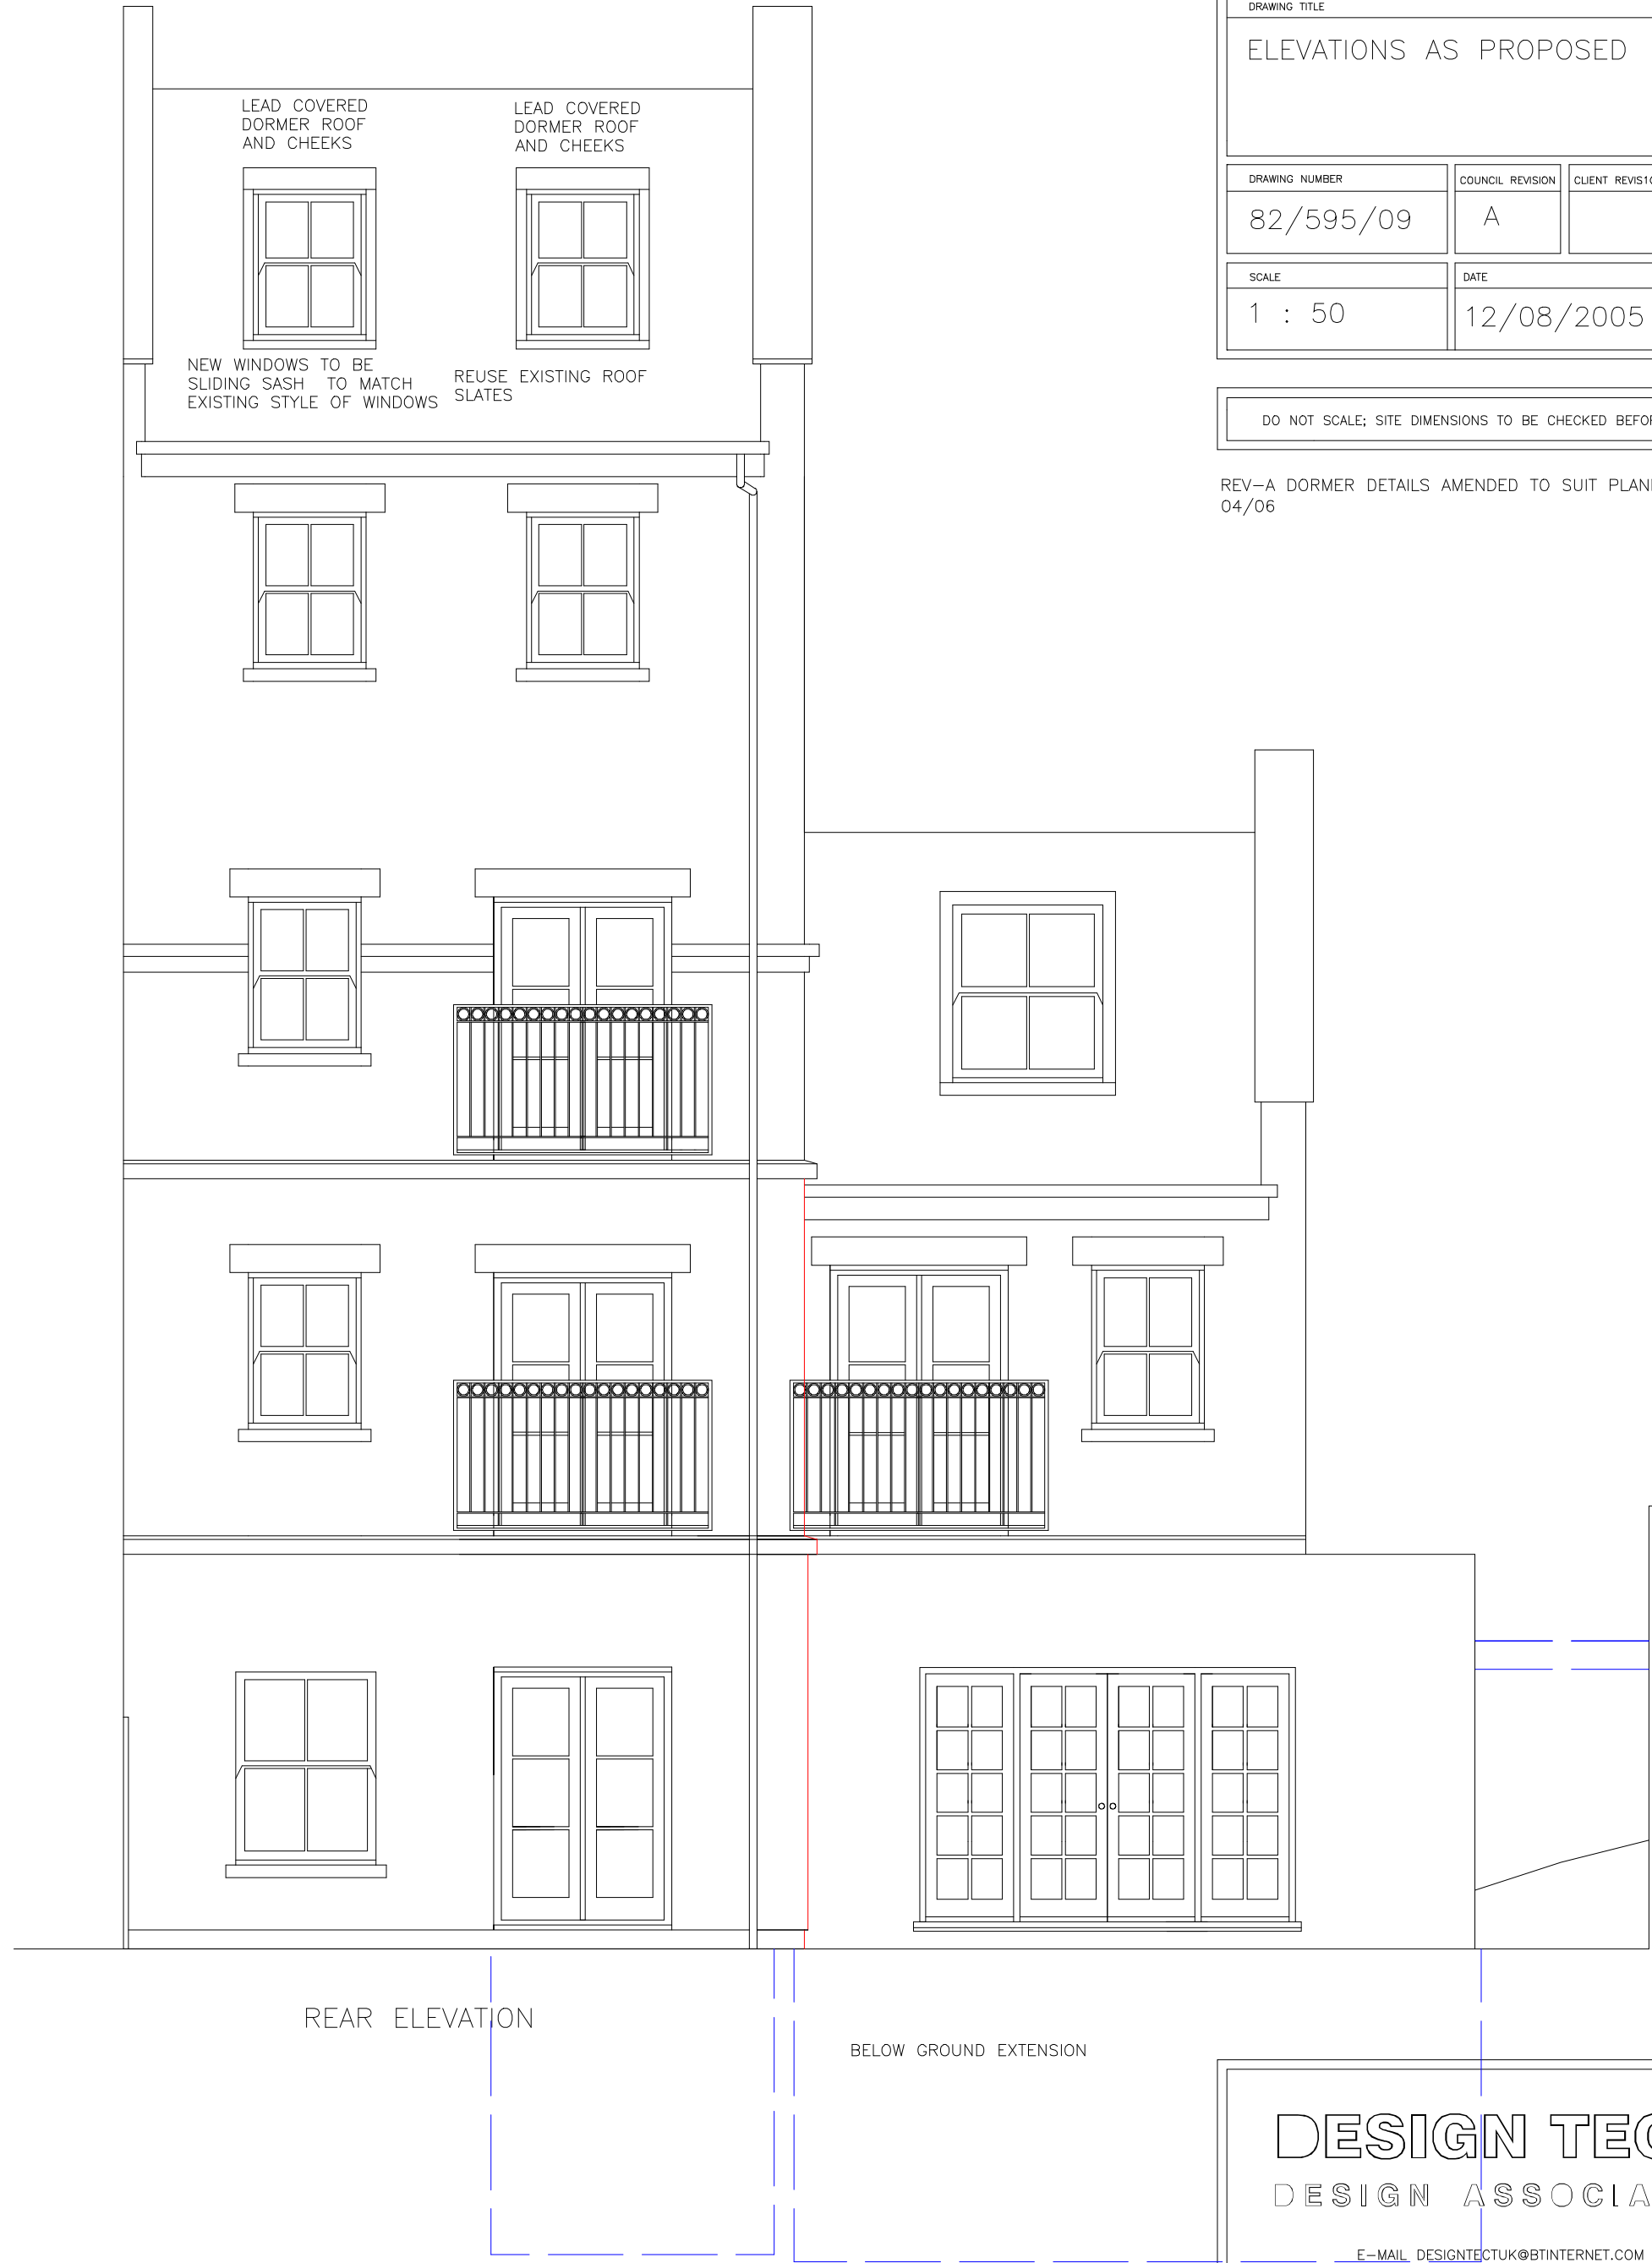

PROJECT			
20 BUSBY PLACE CAMDEN LONDON NW5 2SR			
DRAWING TITLE			
ELEVATIONS AS PROPOSED			
DRAWING NUMBER	COUNCIL REVISION	CLIENT REVISION	STATUS
82/595/09	A		DESIGN
SCALE	DATE	DWG	
1 : 50	12/08/2005	CAG	

DO NOT SCALE; SITE DIMENSIONS TO BE CHECKED BEFORE SITE WORKS


REV-A DORMER DETAILS AMENDED TO SUIT PLANNERS  
04/06

DESIGN TECT

DESIGN ASSOCIATES

E-MAIL: DESIGNTECTUK@BTINTERNET.COM

96 STUDLAND ROAD, LONDON W7 3QZ TELEPHONE/FAX 020 8723 7326

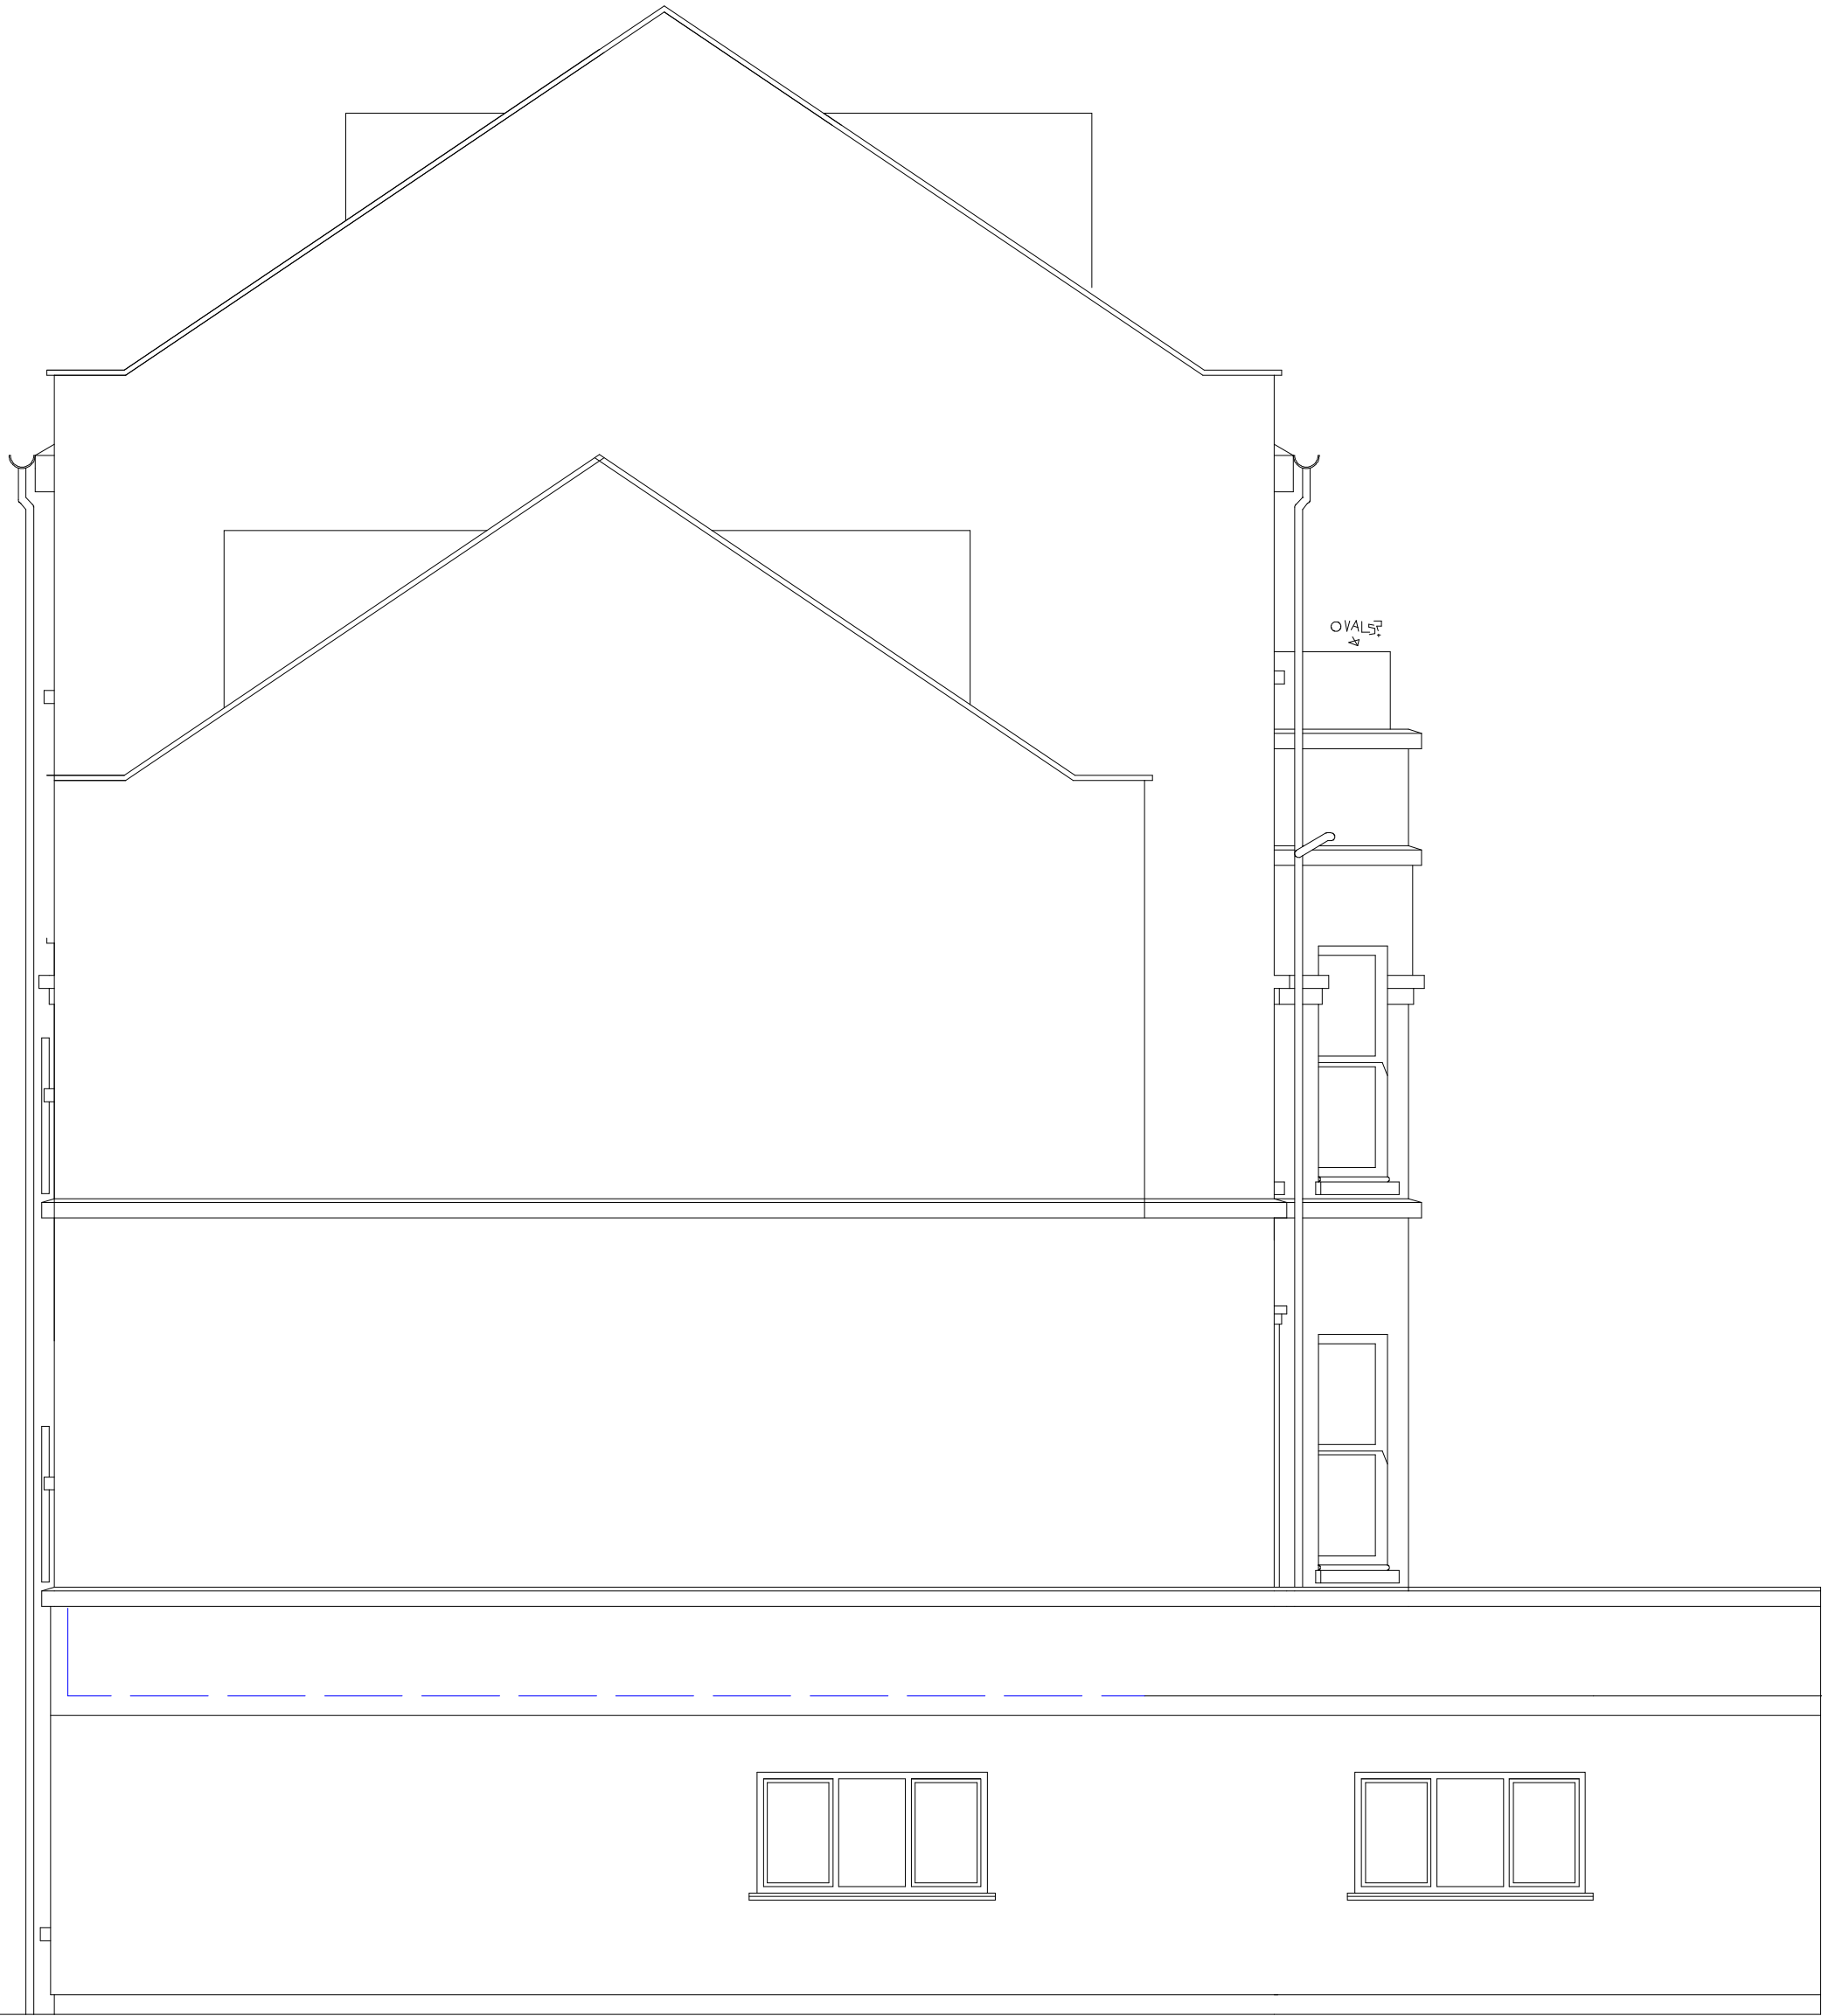

FLANK ELEVATION

REV--A ELEVATION AMENDED

PROJECT			
20 BUSBY PLACE CAMDEN LONDON NW5 2SR			
DRAWING TITLE			
FLANK ELEVATION AS PROPOSED			
DRAWING NUMBER	COUNCIL REVISION	CLIENT REVISION	STATUS
82/595/10			DESIGN
SCALE	DATE		DWG
1 : 50	12/08/2005		CAG

DO NOT SCALE; SITE DIMENSIONS TO BE CHECKED BEFORE SITE WORKS

DESIGN TECT  
DESIGN ASSOCIATES

E-MAIL DESIGNTECTUK@BTINTERNET.COM  
96 STUDLAND ROAD, LONDON W7 3QZ TELEPHONE/FAX 020 8723 7326